




CMDA (B) / PP No. 1  
 C No. 2577/93  
 Date 12/12/93  
 Surveyor  
 P.A.

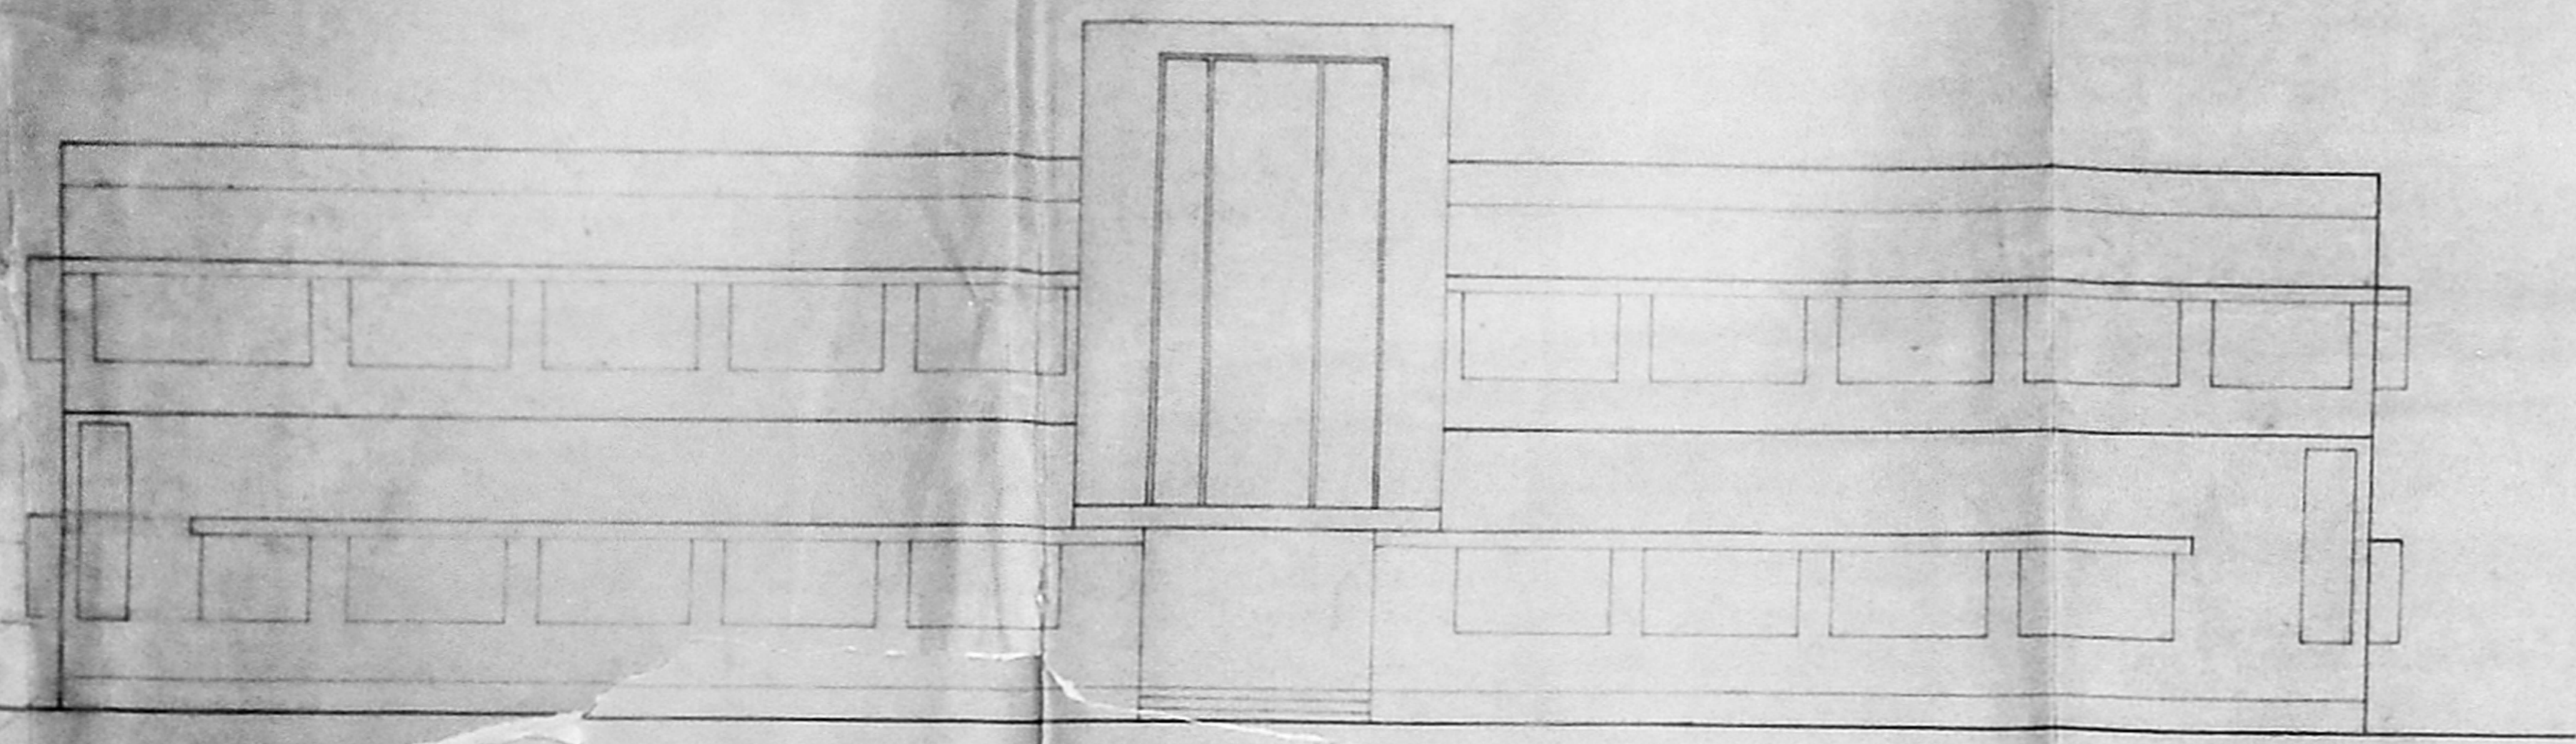


FRONT ELEVATION

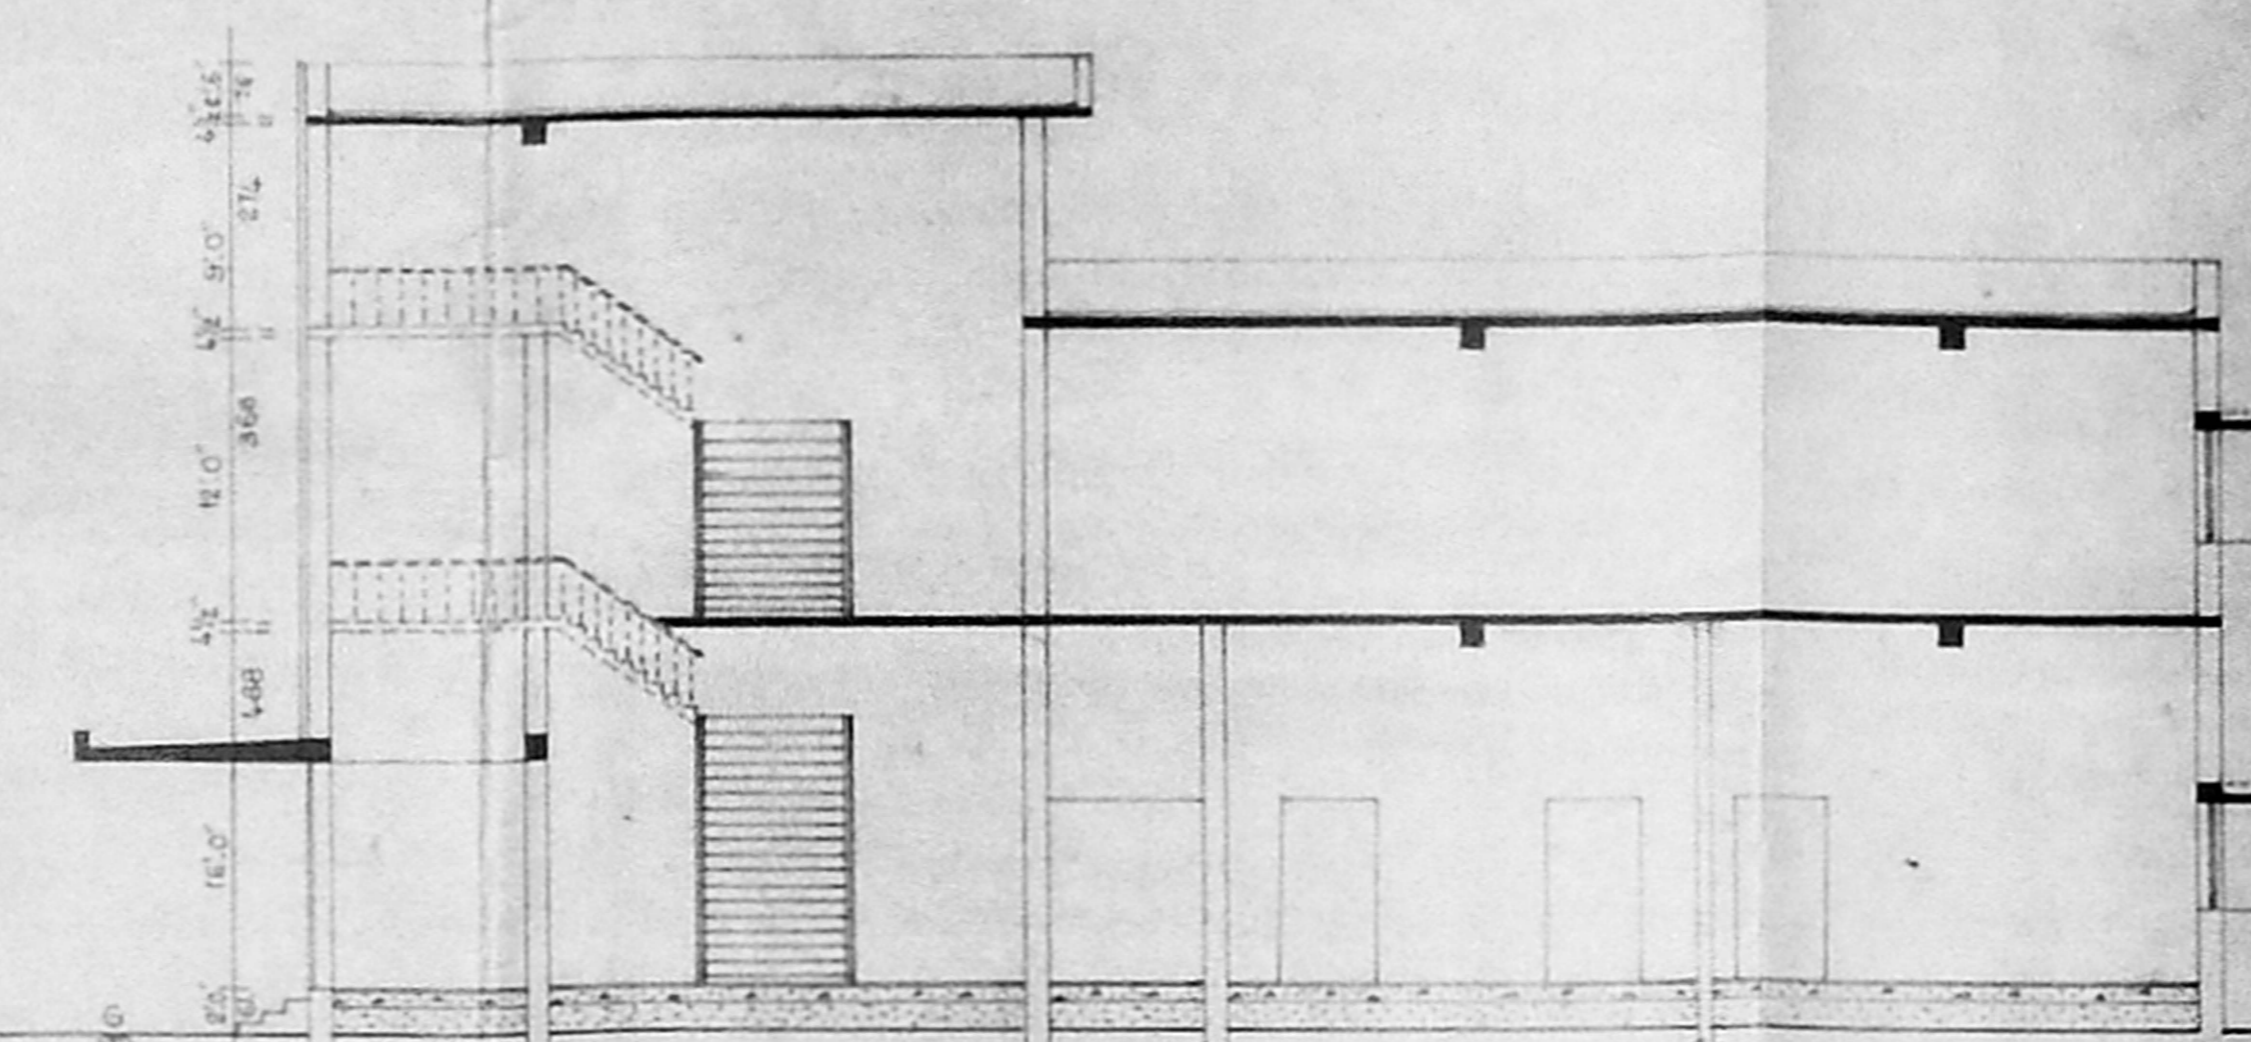

SECTION ON CD

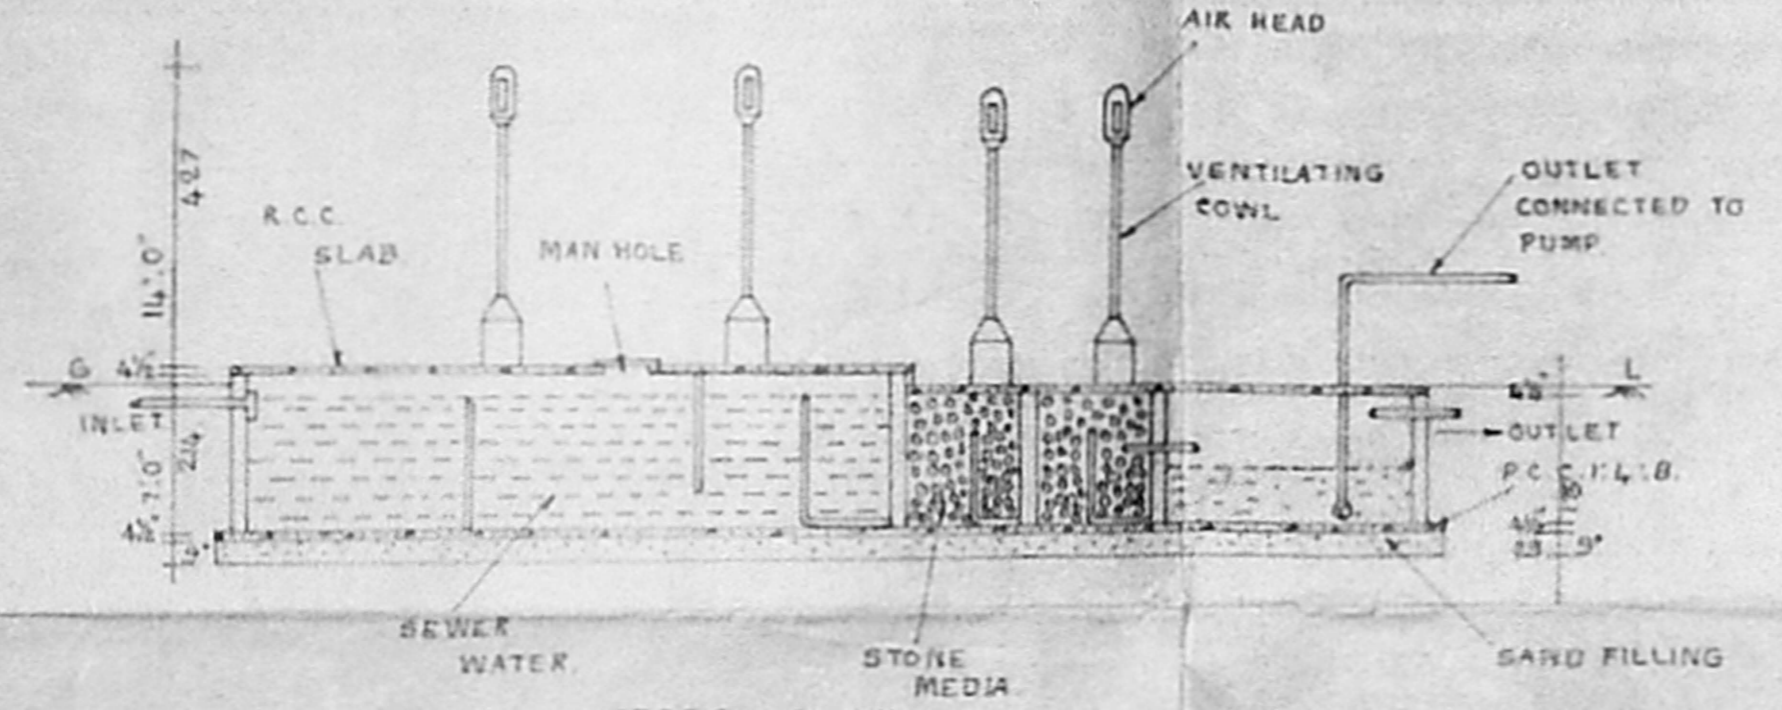


SECTION ON XX

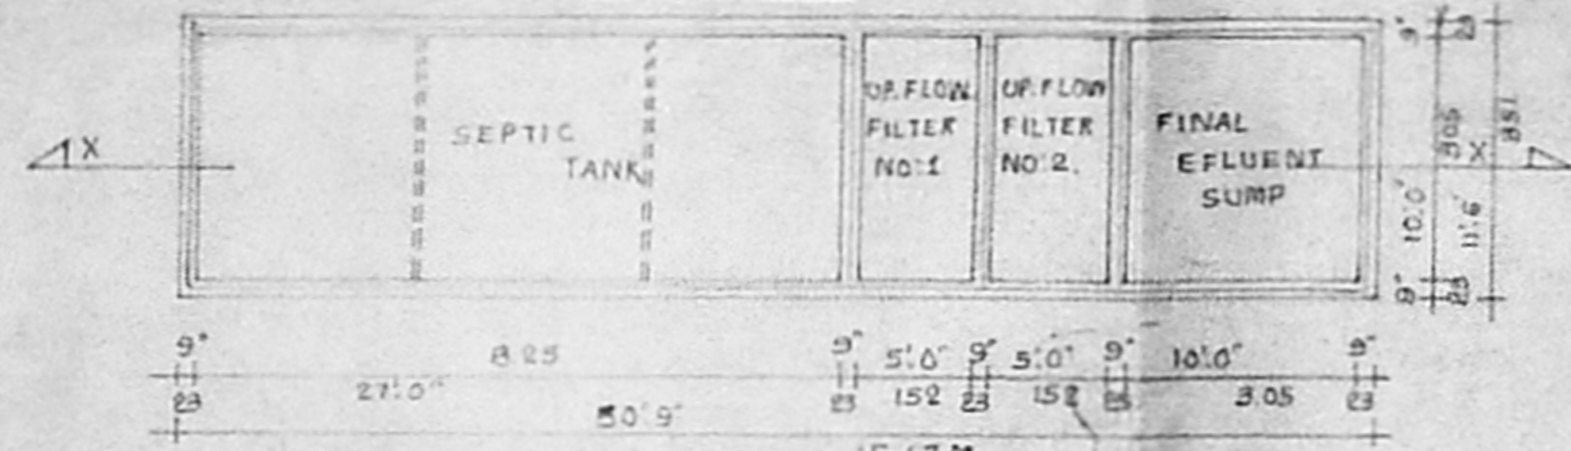


PLAN OF SEPTIC TANK TO BE HERMETICALLY SEALED


APPROVED  
 FOR THE SECRETARY  
 CHENNAI METROPOLITAN  
 DEVELOPMENT AUTHORITY  
 CHENNAI-600 008.

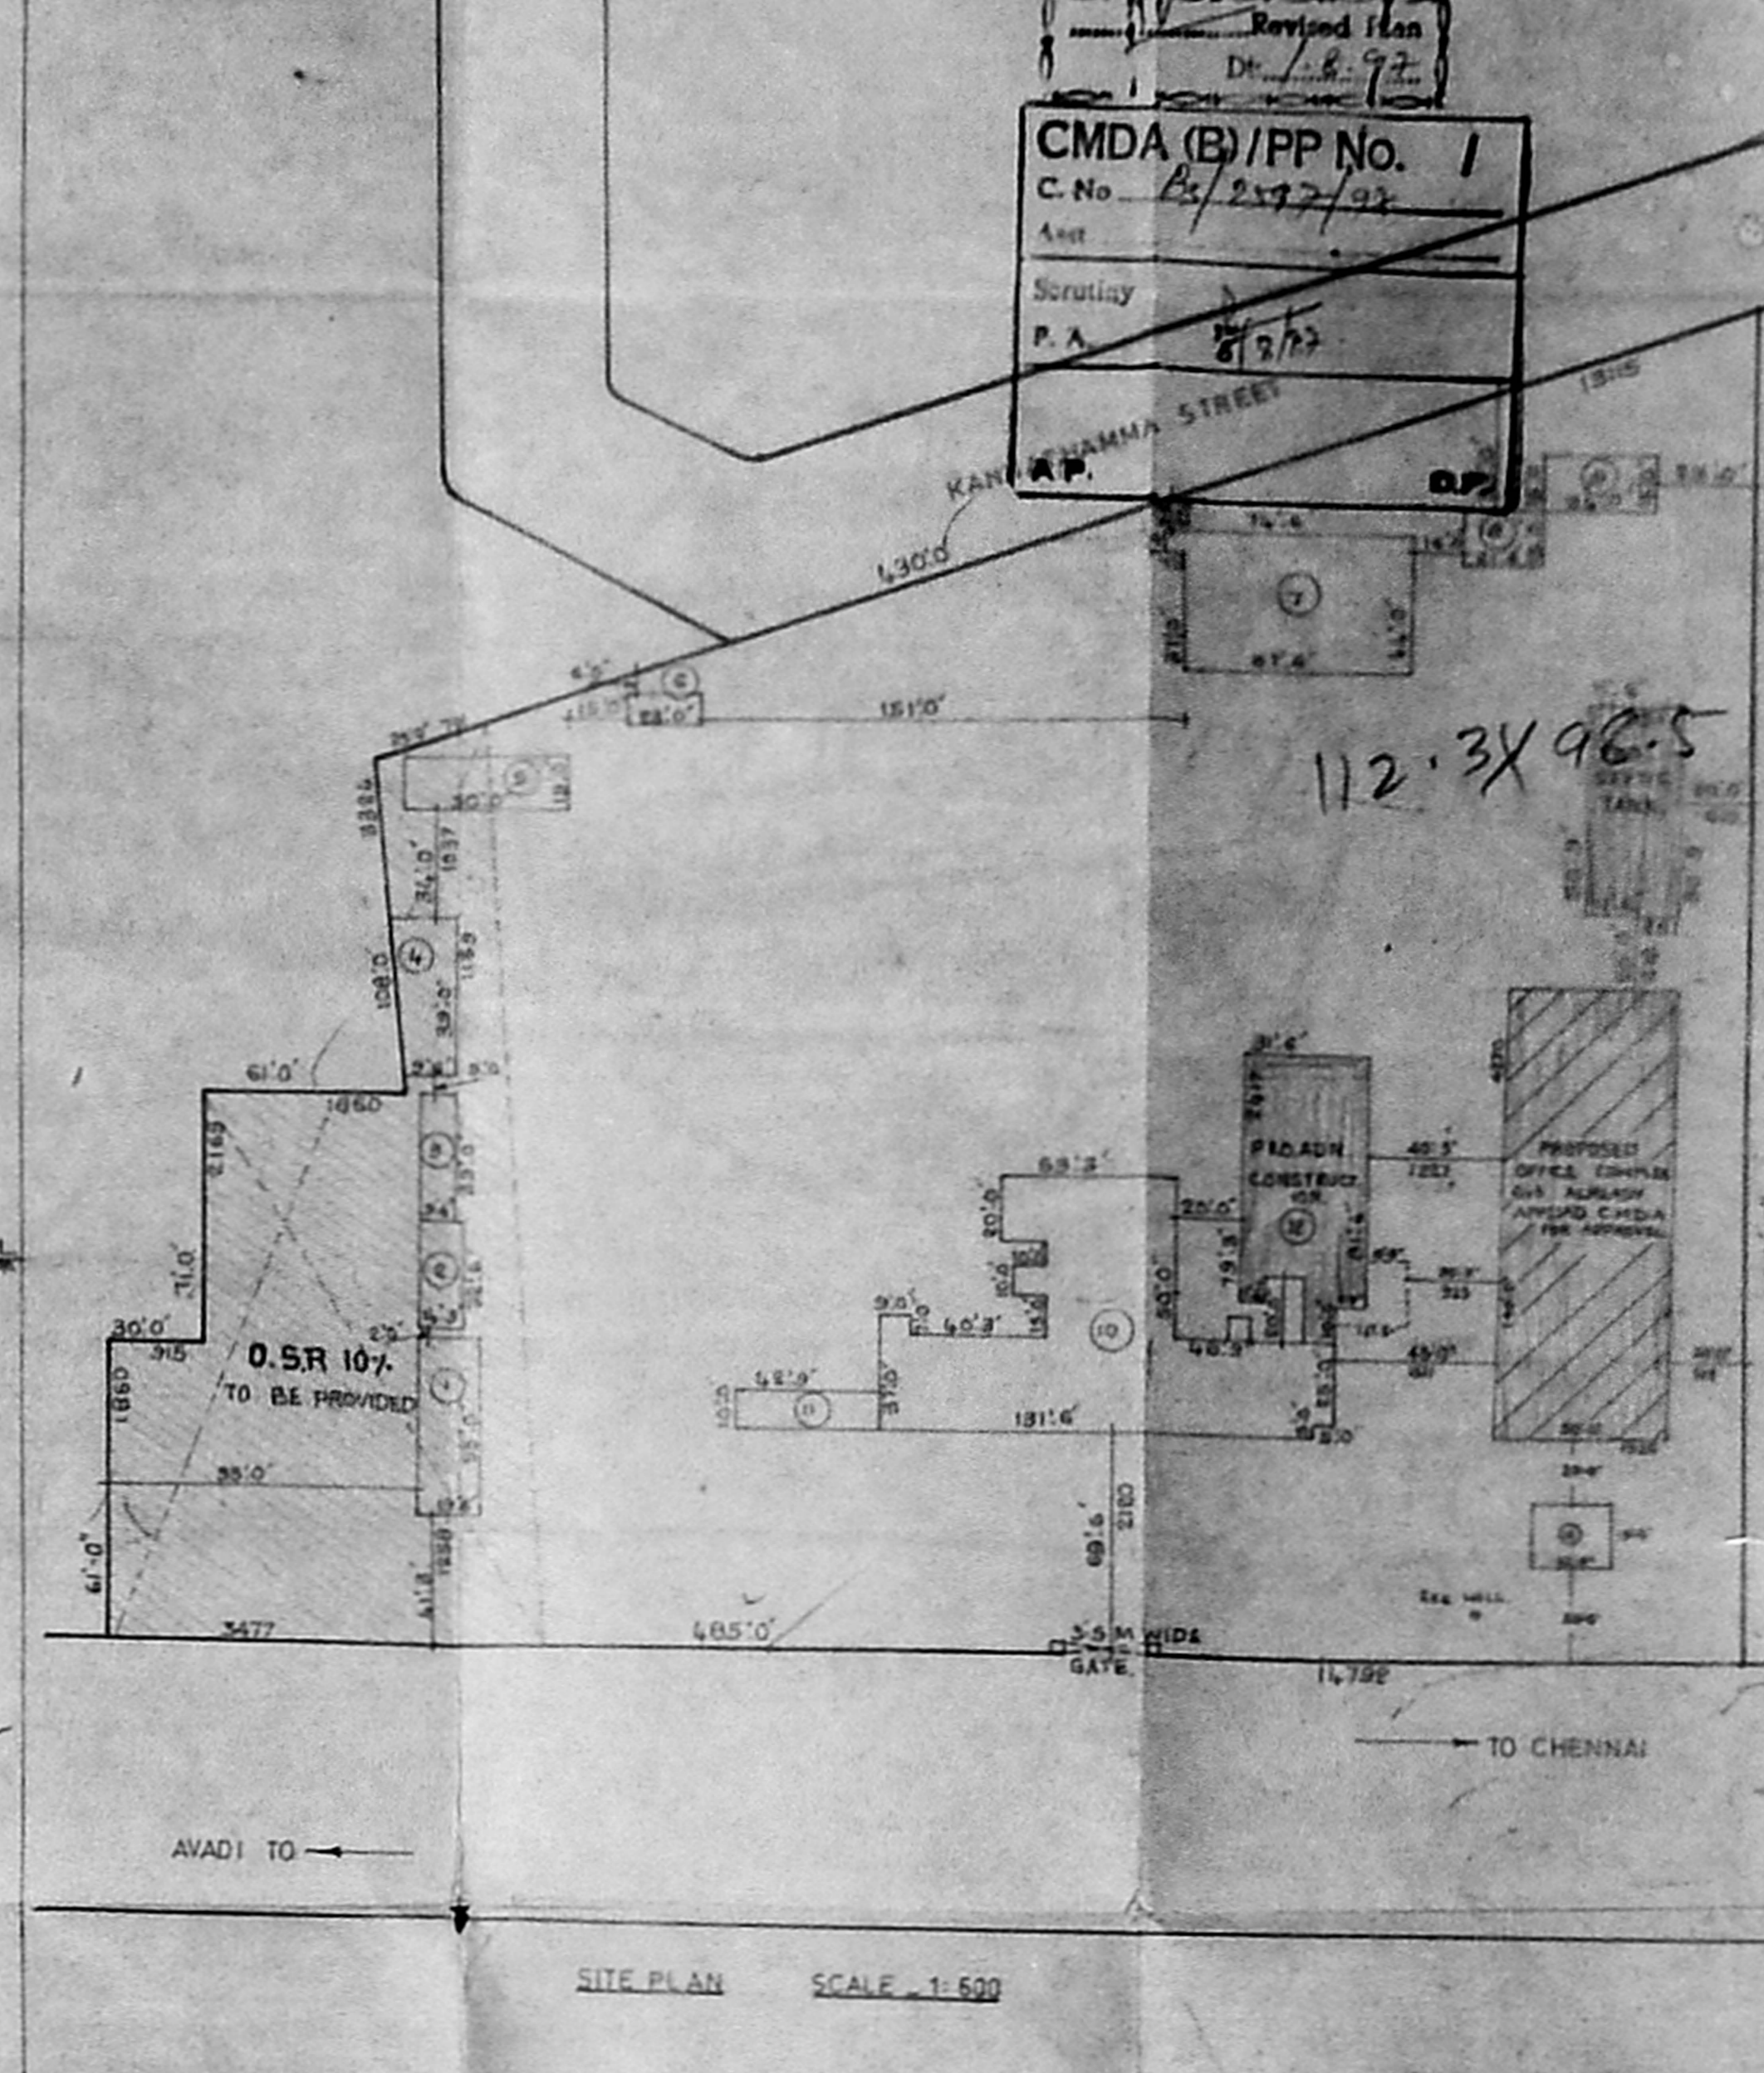


SITE PLAN SCALE 1:500

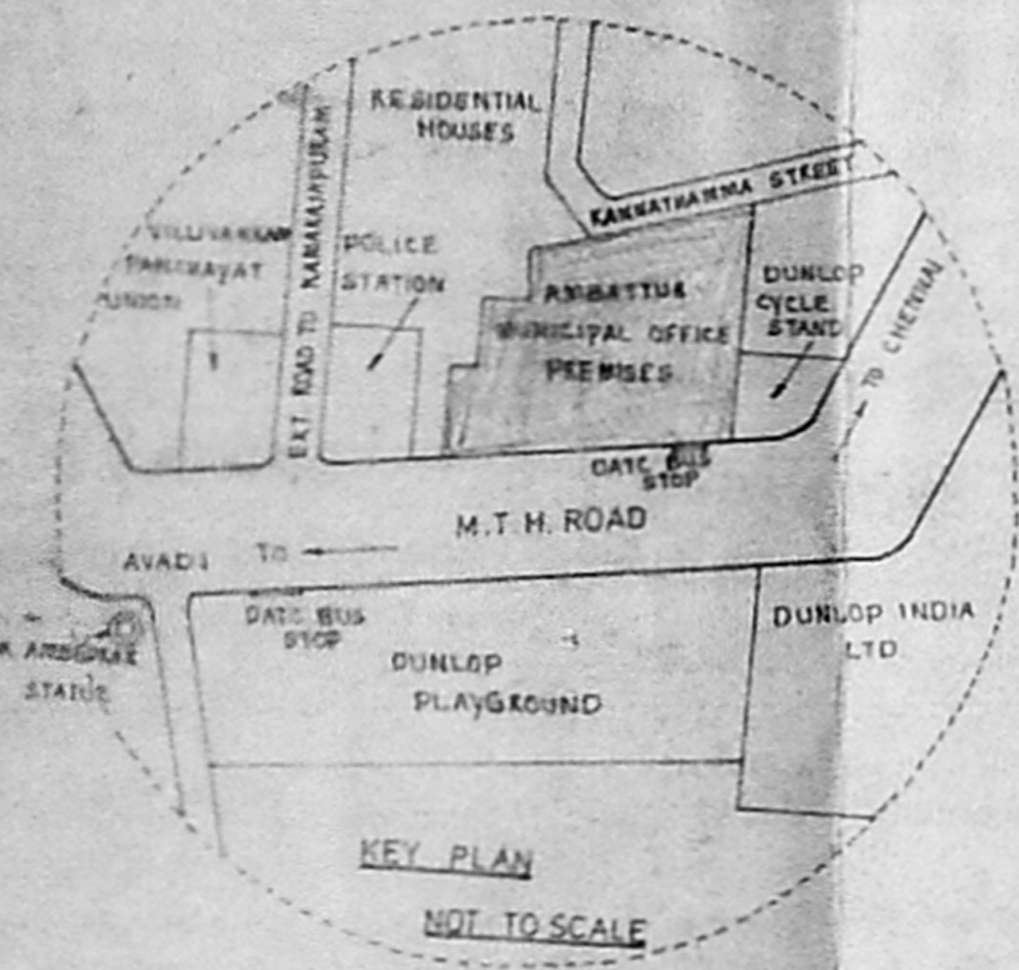


KEY PLAN NOT TO SCALE

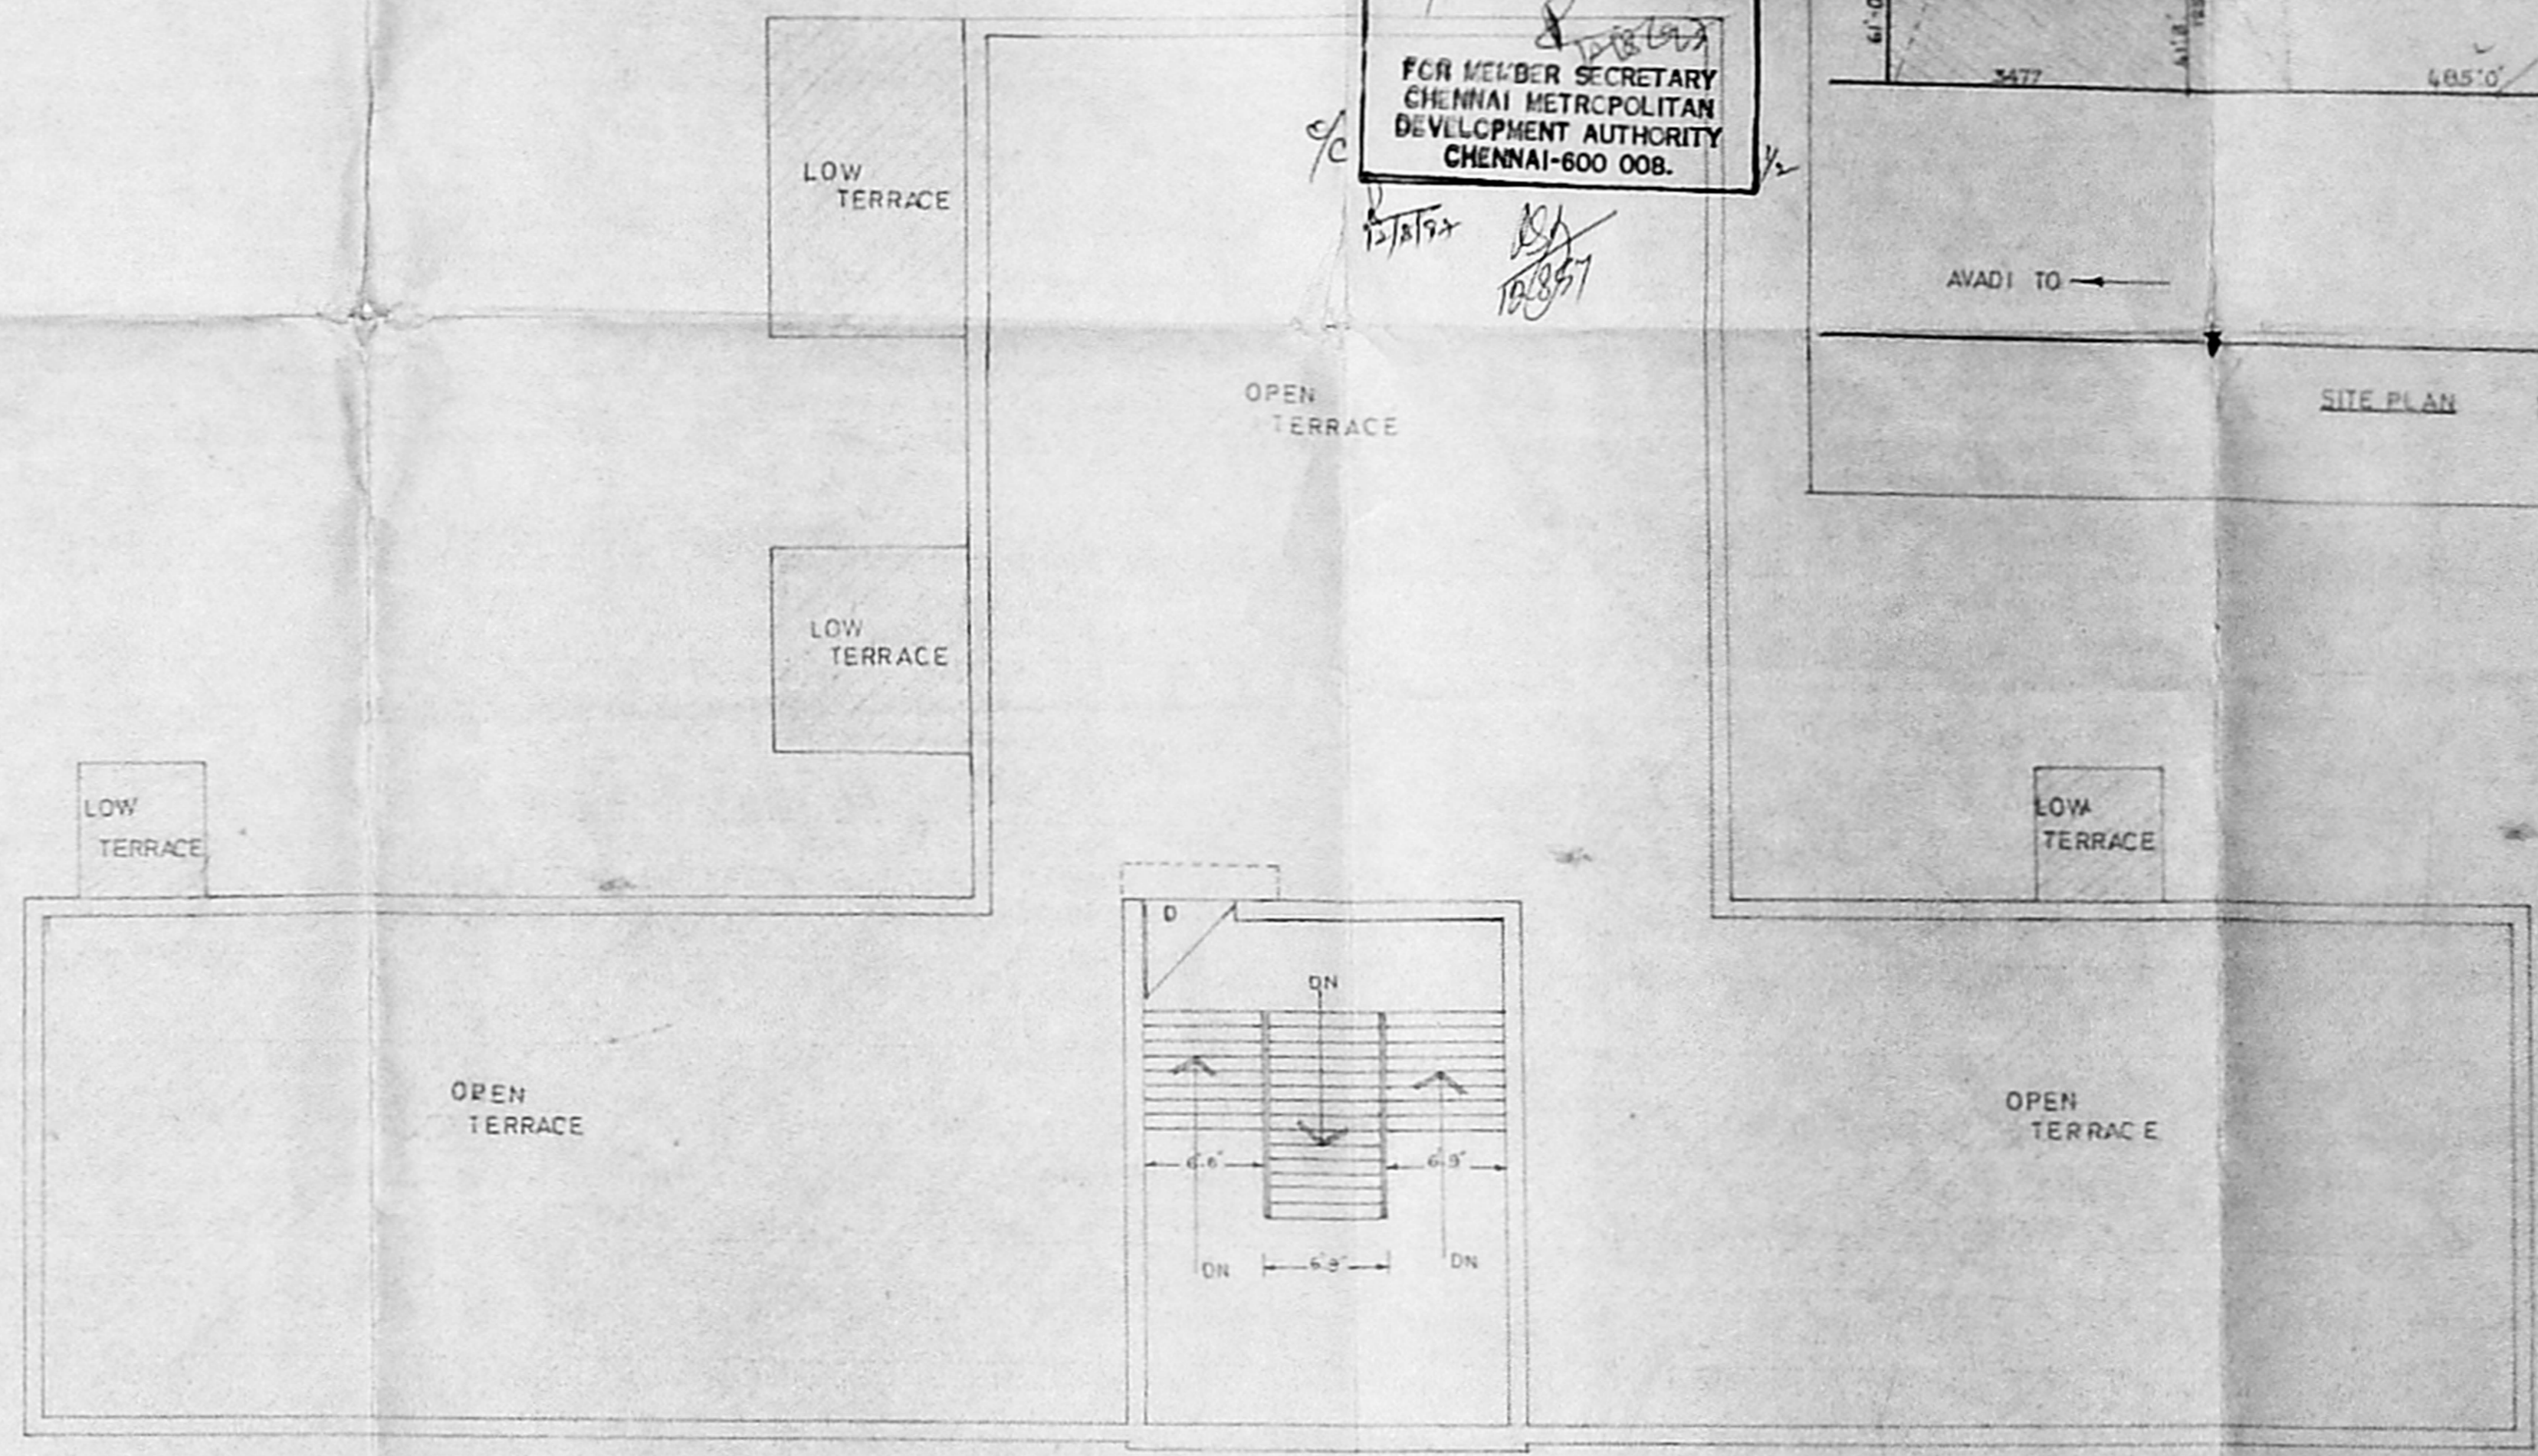

OPEN TERRACE / HEAD ROOM PLAN

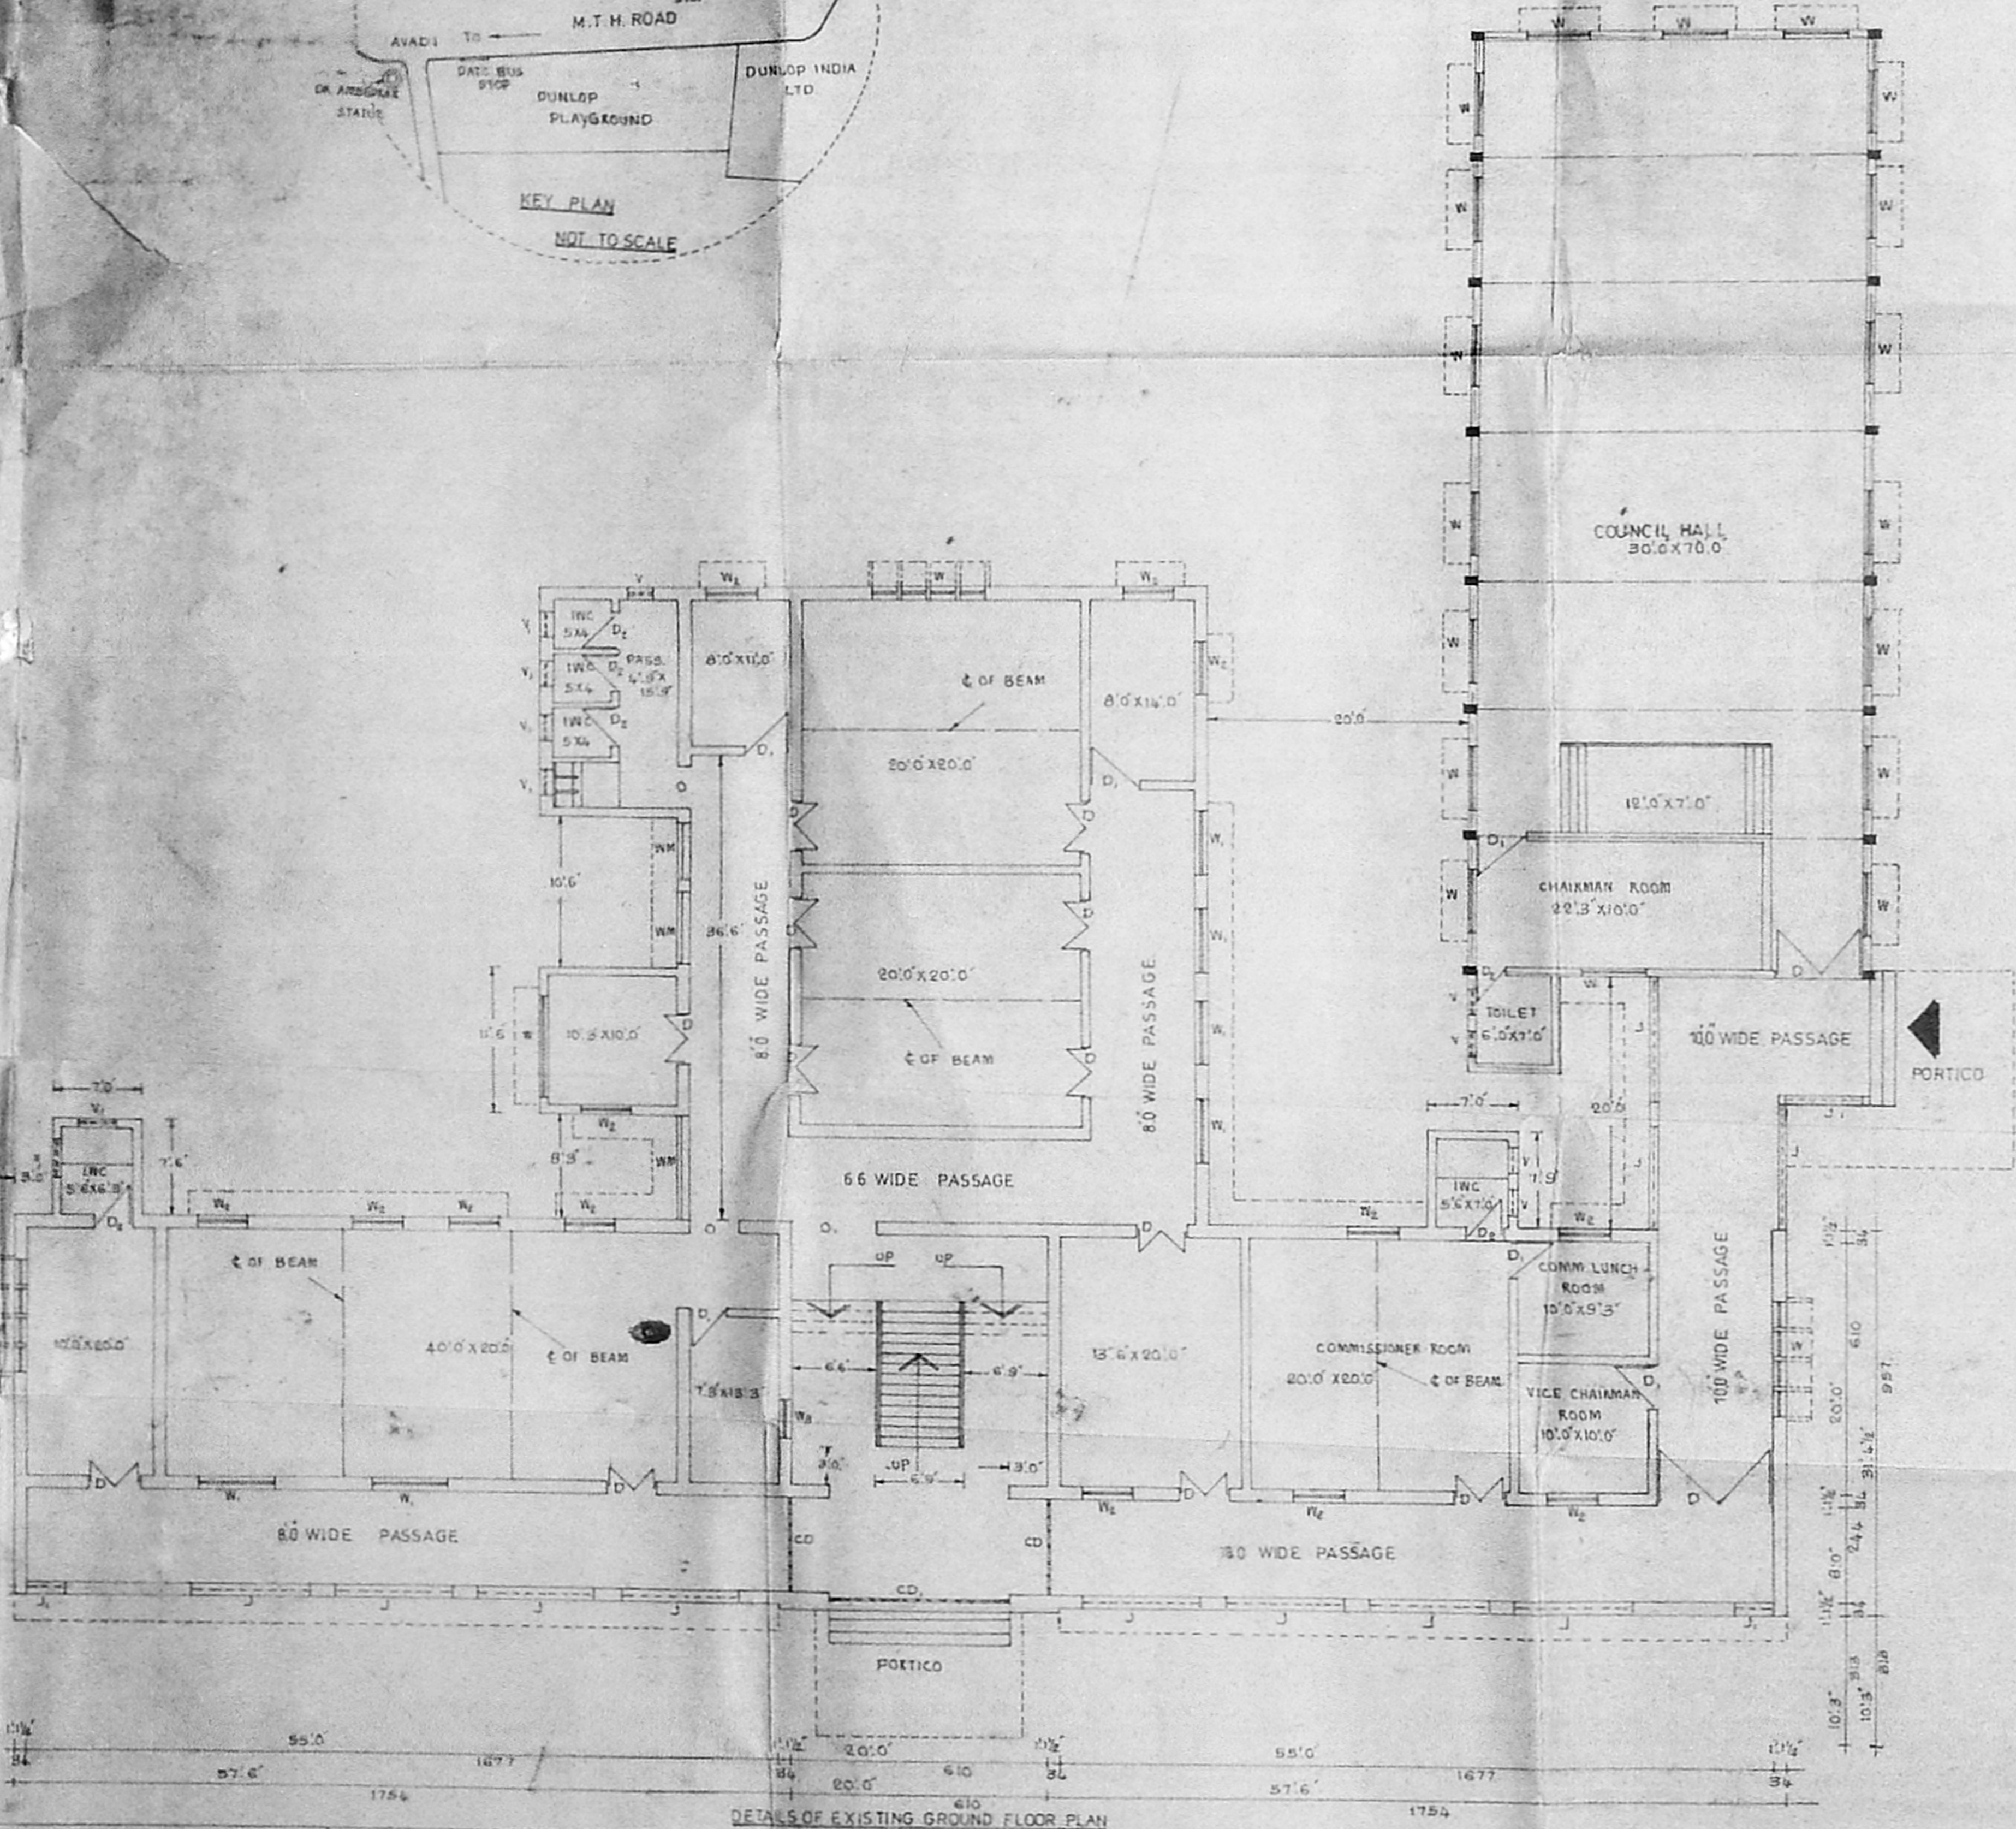

DETAILS OF EXISTING GROUND FLOOR PLAN

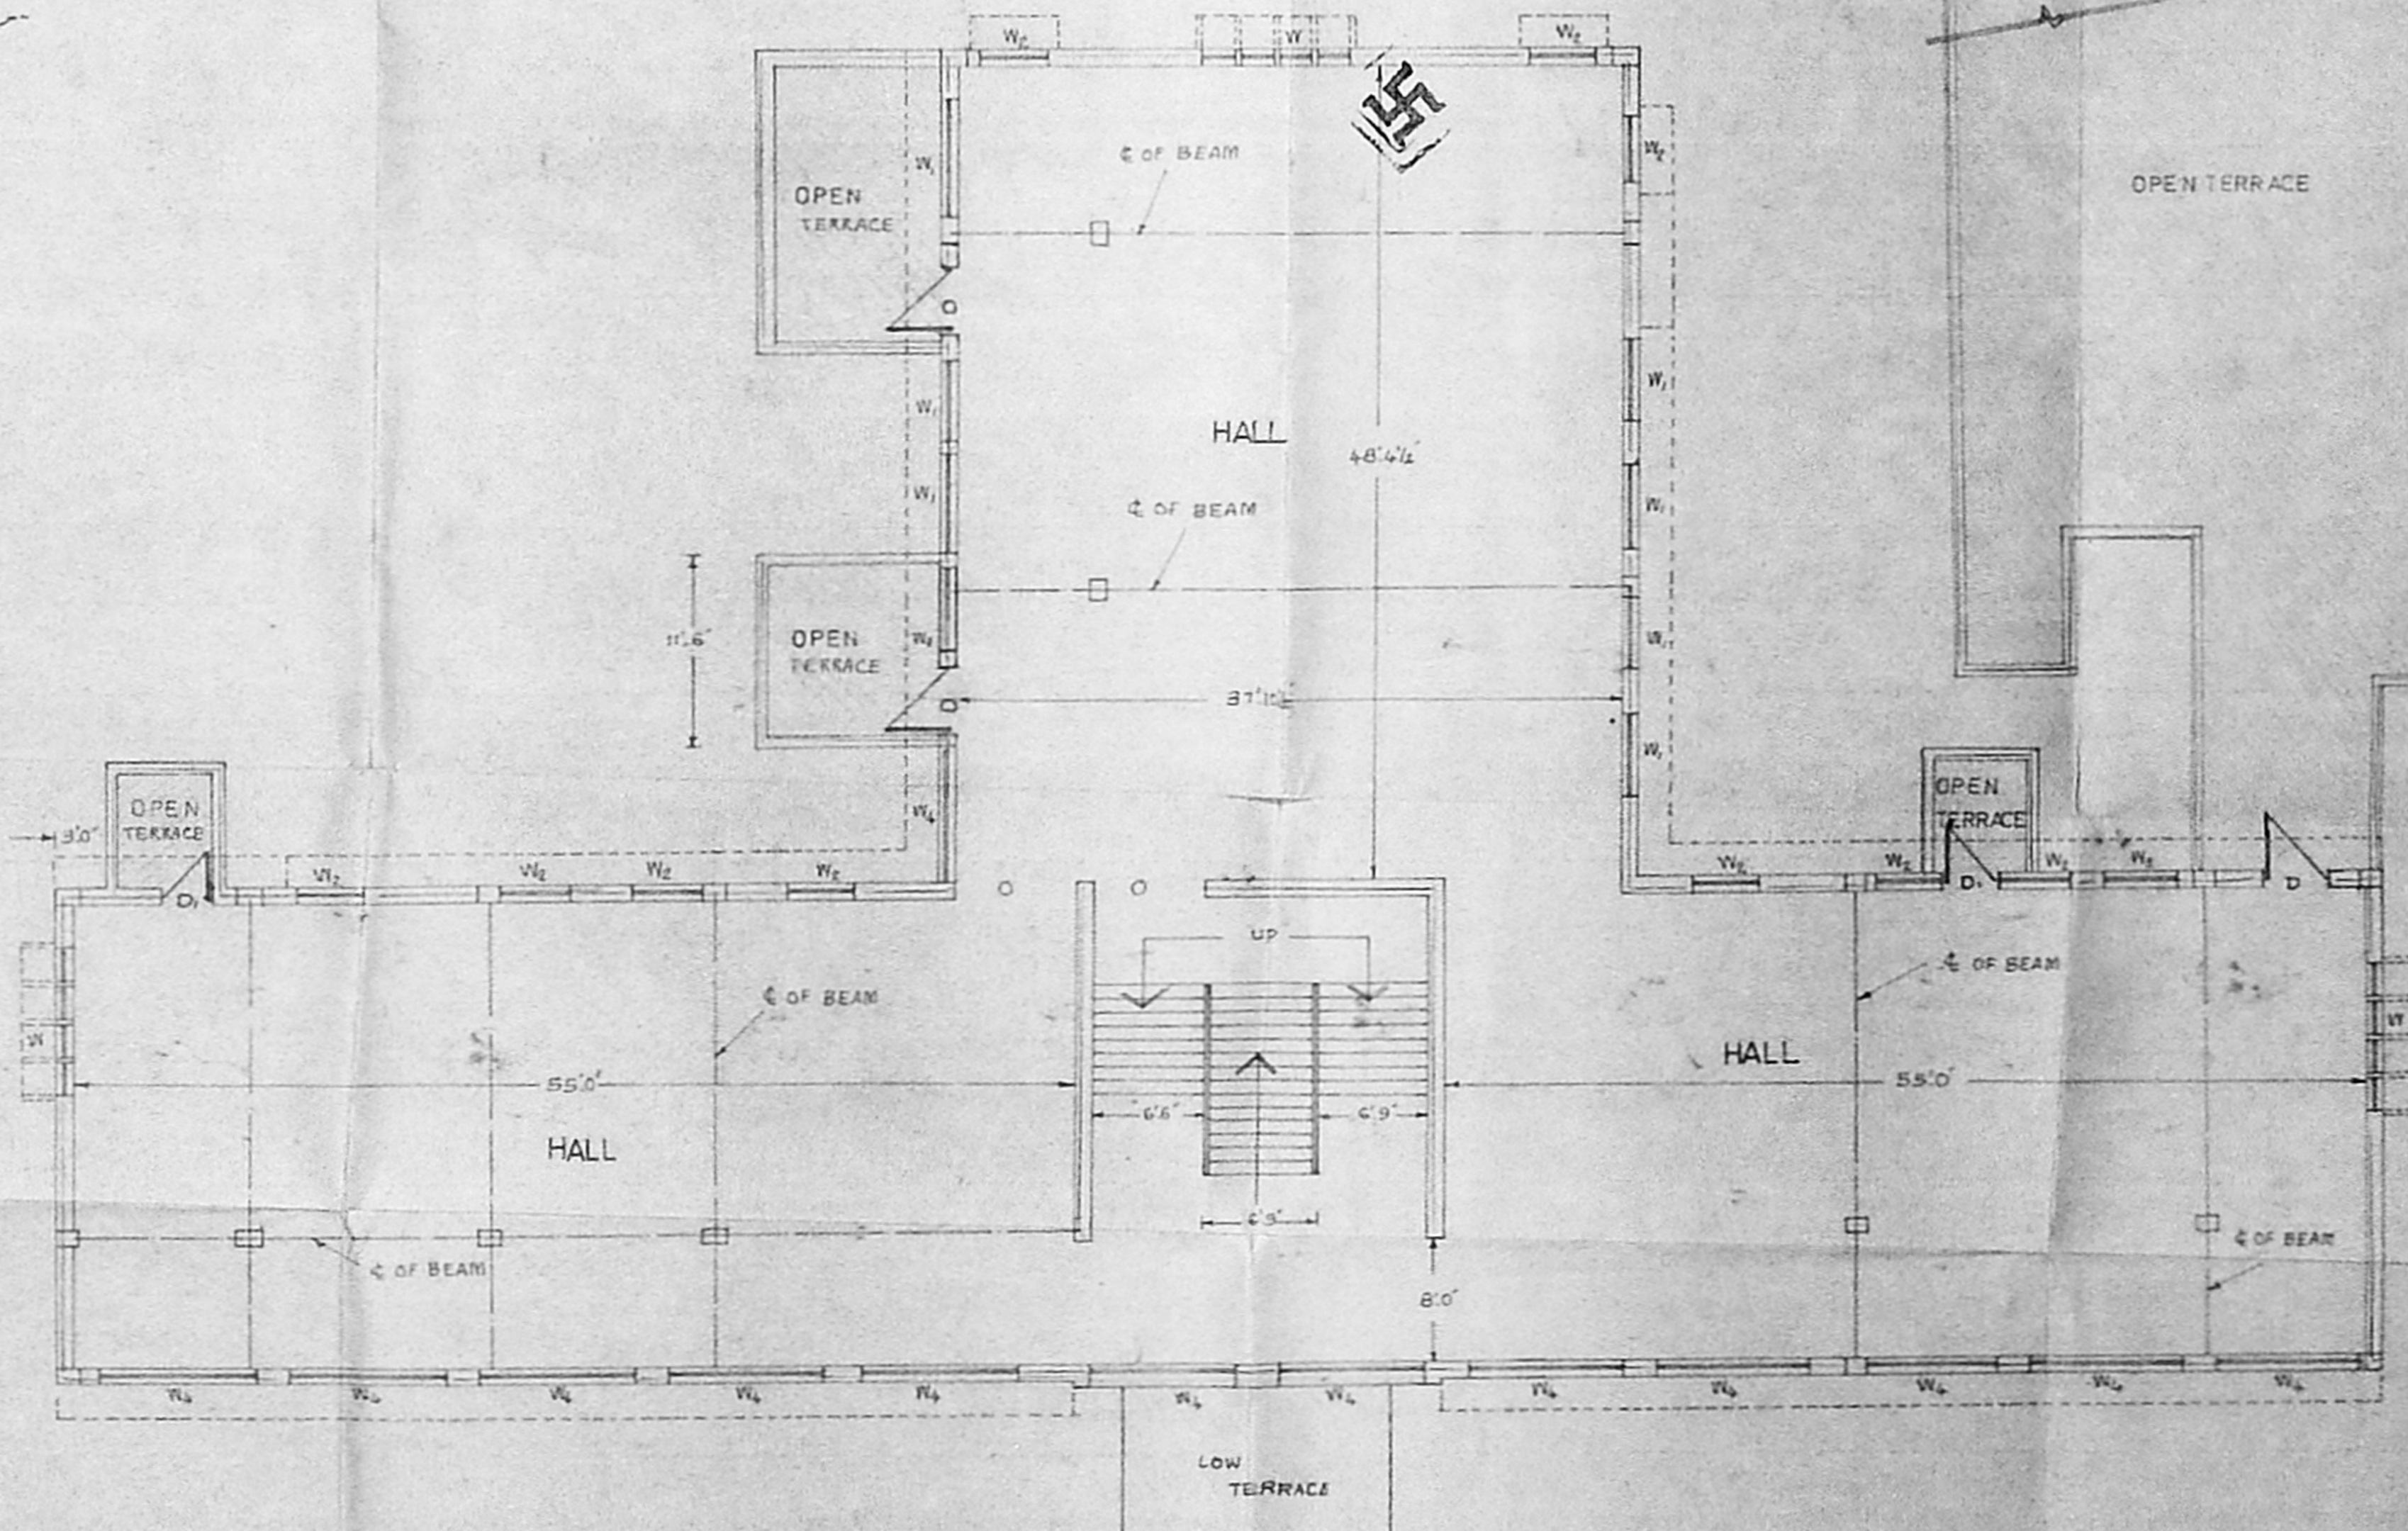

DETAILS OF FIRST FLOOR PLAN

OFFICE USE

DRG NO. 1

PROPOSED SHOWN

COMPLETED SHOWN

AREA DETAILS

- TOTAL EXTENT OF THE SITE - 1,50,416 SQ. FT.
  - EXISTING GROUND FLOOR - 6,480 SQ. FT.
  - PROPOSED FLOOR AREA - 1,43,936 SQ. FT.
  - NET AREA - 1,37,456 SQ. FT.
- SPECIFICATIONS  
 FOUNDATION WITH 2 C.I.L. 80CM THICK  
 SAND FILLING FOR FOUNDATION & DAMMENT  
 200 M.M. FOR LIME SANDSTONE SLAB ETC.  
 4 BENCHWORK IN CM 1:3 USING FIRST CLASS  
 STONE BRICKS  
 FLOORING CONCRETE 11.8 CM THICK  
 FINISHING WITH CM 1:3 20MM THICK  
 PLASTERING IN CM 1:3 12MM THICK  
 WEATHERING COURSE WITH BRICK JELLY  
 LIME CONCRETE  
 OPENED TILES ARE FINISHED WITH CM 1:3  
 R.C.C. SURFACES ARE FINISHED WITH CM 1:3  
 CONCRETE  
 ALL WOOD WORKS IN INDIAN TEAK  
 WOOD
- MINISTRY DETAILS  
 COLLAPSIBLE DOOR CD - 4'0" X 6'0" (2 AL X 800)  
 COLLAPSIBLE DOOR CD - 4'0" X 6'0" (2 AL X 800)  
 T.W. DOOR D - 4'0" X 6'0" (2 AL X 800)  
 T.W. DOOR D - 3'6" X 6'0" (2 AL X 800)  
 T.W. DOOR D - 3'0" X 6'0" (2 AL X 800)  
 T.W. WINDOW W - 4'0" X 6'0" (2 AL X 800)  
 T.W. WINDOW W - 3'6" X 6'0" (2 AL X 800)  
 T.W. WINDOW W - 3'0" X 6'0" (2 AL X 800)  
 VENTILATOR V - 4'0" X 6'0" (2 AL X 800)
- 1, 2, 1000.

AREA DETAILS

- AREA OF LAND - 1,50,416 SQ. FT.  
 PLINTH AREA OF EXT. OFFICE - 4,416 SQ. FT.  
 EXT. SANITARY INSPECTOR OFF. - 1,022 SQ. FT.  
 EXT. OPERATIVE SOCIETY - 1,438 SQ. FT.  
 EXT. STORE ROOM - 366 SQ. FT.  
 EXT. CATTLE SHED - 1,867 SQ. FT.  
 EXT. CATTLE SHED - 1,708 SQ. FT.  
 EXT. STORE ROOM - 1,867 SQ. FT.  
 EXT. MAGAZINE COURT - 1,867 SQ. FT.  
 EXT. ELECTRICAL STORE - 383 SQ. FT.  
 EXT. ELECTRICAL STORE - 506 SQ. FT.  
 EXT. CYCLE SHED - 430 SQ. FT.  
 EXT. STORE ROOM - 430 SQ. FT.  
 PROPOSED COUNCIL HALL - 2,276 SQ. FT.  
 PLOT COVERAGE - 14.7%  
 FLOOR SPACE INDEX - 0.14

DETAILED PLAN SHOWING THE PROPOSED FIRST FLOOR CONSTRUCTION & COUNCIL MEETING HALL IN S.NO. 282/3 OF  
 AMBATTUR VILLAGE AT MADRAS THIRUVALUR HIGH ROAD, AMBATTUR, CHENNAI - 600 053 OF  
 SAIDAPET TALUK, CHENGALPET M.G.R. DISTRICT (AMBATTUR MUNICIPALITY SITE)  
 SCALE - 1:100 ALL DIMENSIONS ARE IN CM AND FEET

COLOUR INDEX  
 EXISTING BUILDING SHOWN  
 PROPOSED BUILDING SHOWN  
 ROADS SHOWN  
 BOUNDARY SHOWN  
 SIGNATURE OF POWER AGENT  
 SCALE - 1:100  
 ALL DIMENSIONS ARE IN CM AND FEET

COMMISSIONER  
 AMBATTUR MUNICIPALITY  
 CHENNAI - 53  
 TOWN PLANNING OFFICER

# CONSTRUCTION OF OFFICE COMPLEX AT MUNICIPAL OFFICE PREMISES AT AMBATTUR


SCALE 1"=12' 0"

102.2X74.3


Revised Plan  
Dt. 2.2.77

CMDA (B)/PP No. 1  
C. No. 85/2577/3  
Survey No. 154/15  
P.A. [Signature]


AP. [Signature] D.P. [Signature]

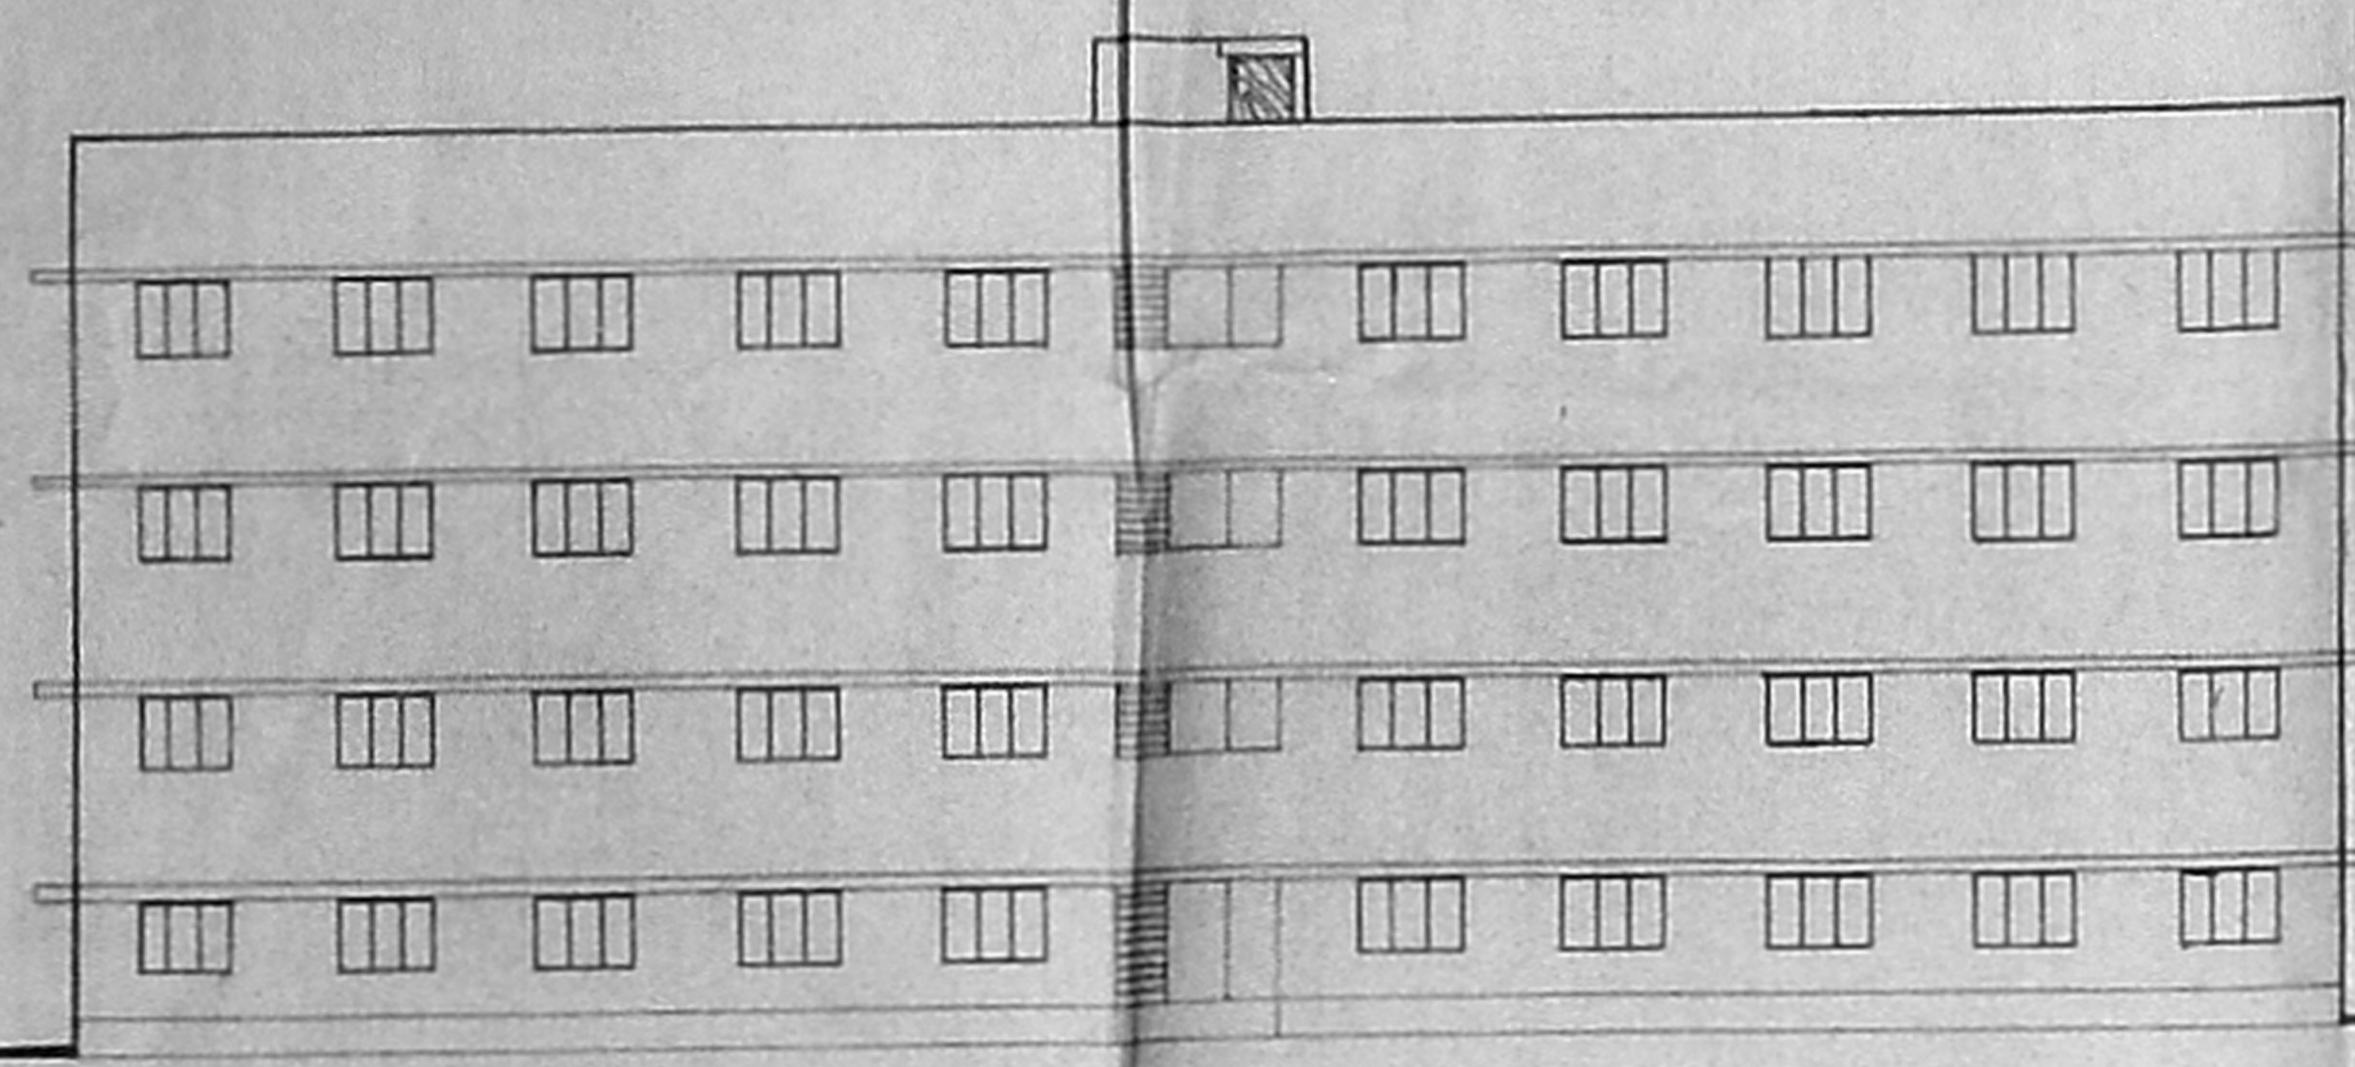

FRONT ELEVATION

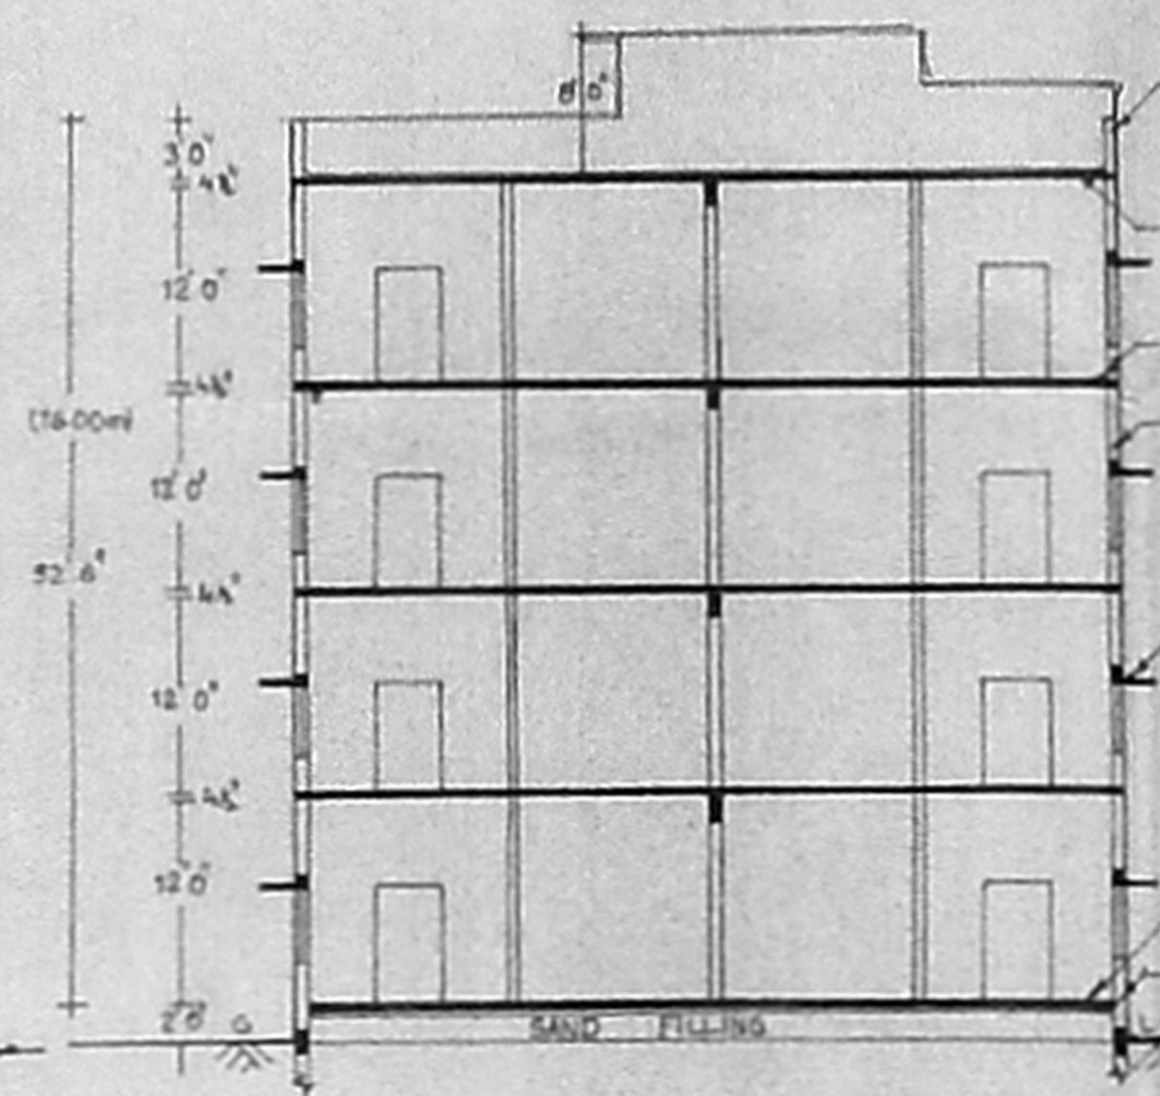


SECTION ON X-X

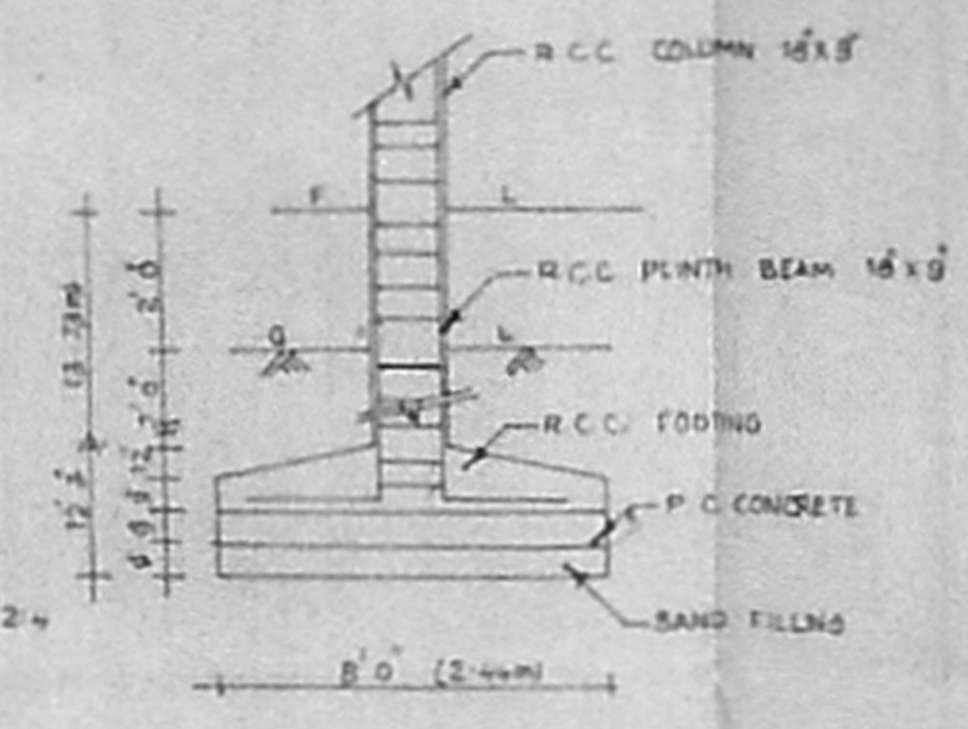


DETAILS OF COLUMN FOUNDATION


APPROVED  
SUBJECT TO THE CONDITIONS IN THIS OFFICE LETTER  
No. 85/2577/3 Date 28.9.77  
FOR MEMBER SECRETARY  
CHENNAI METROPOLITAN  
DEVELOPMENT AUTHORITY  
CHENNAI-600 008.

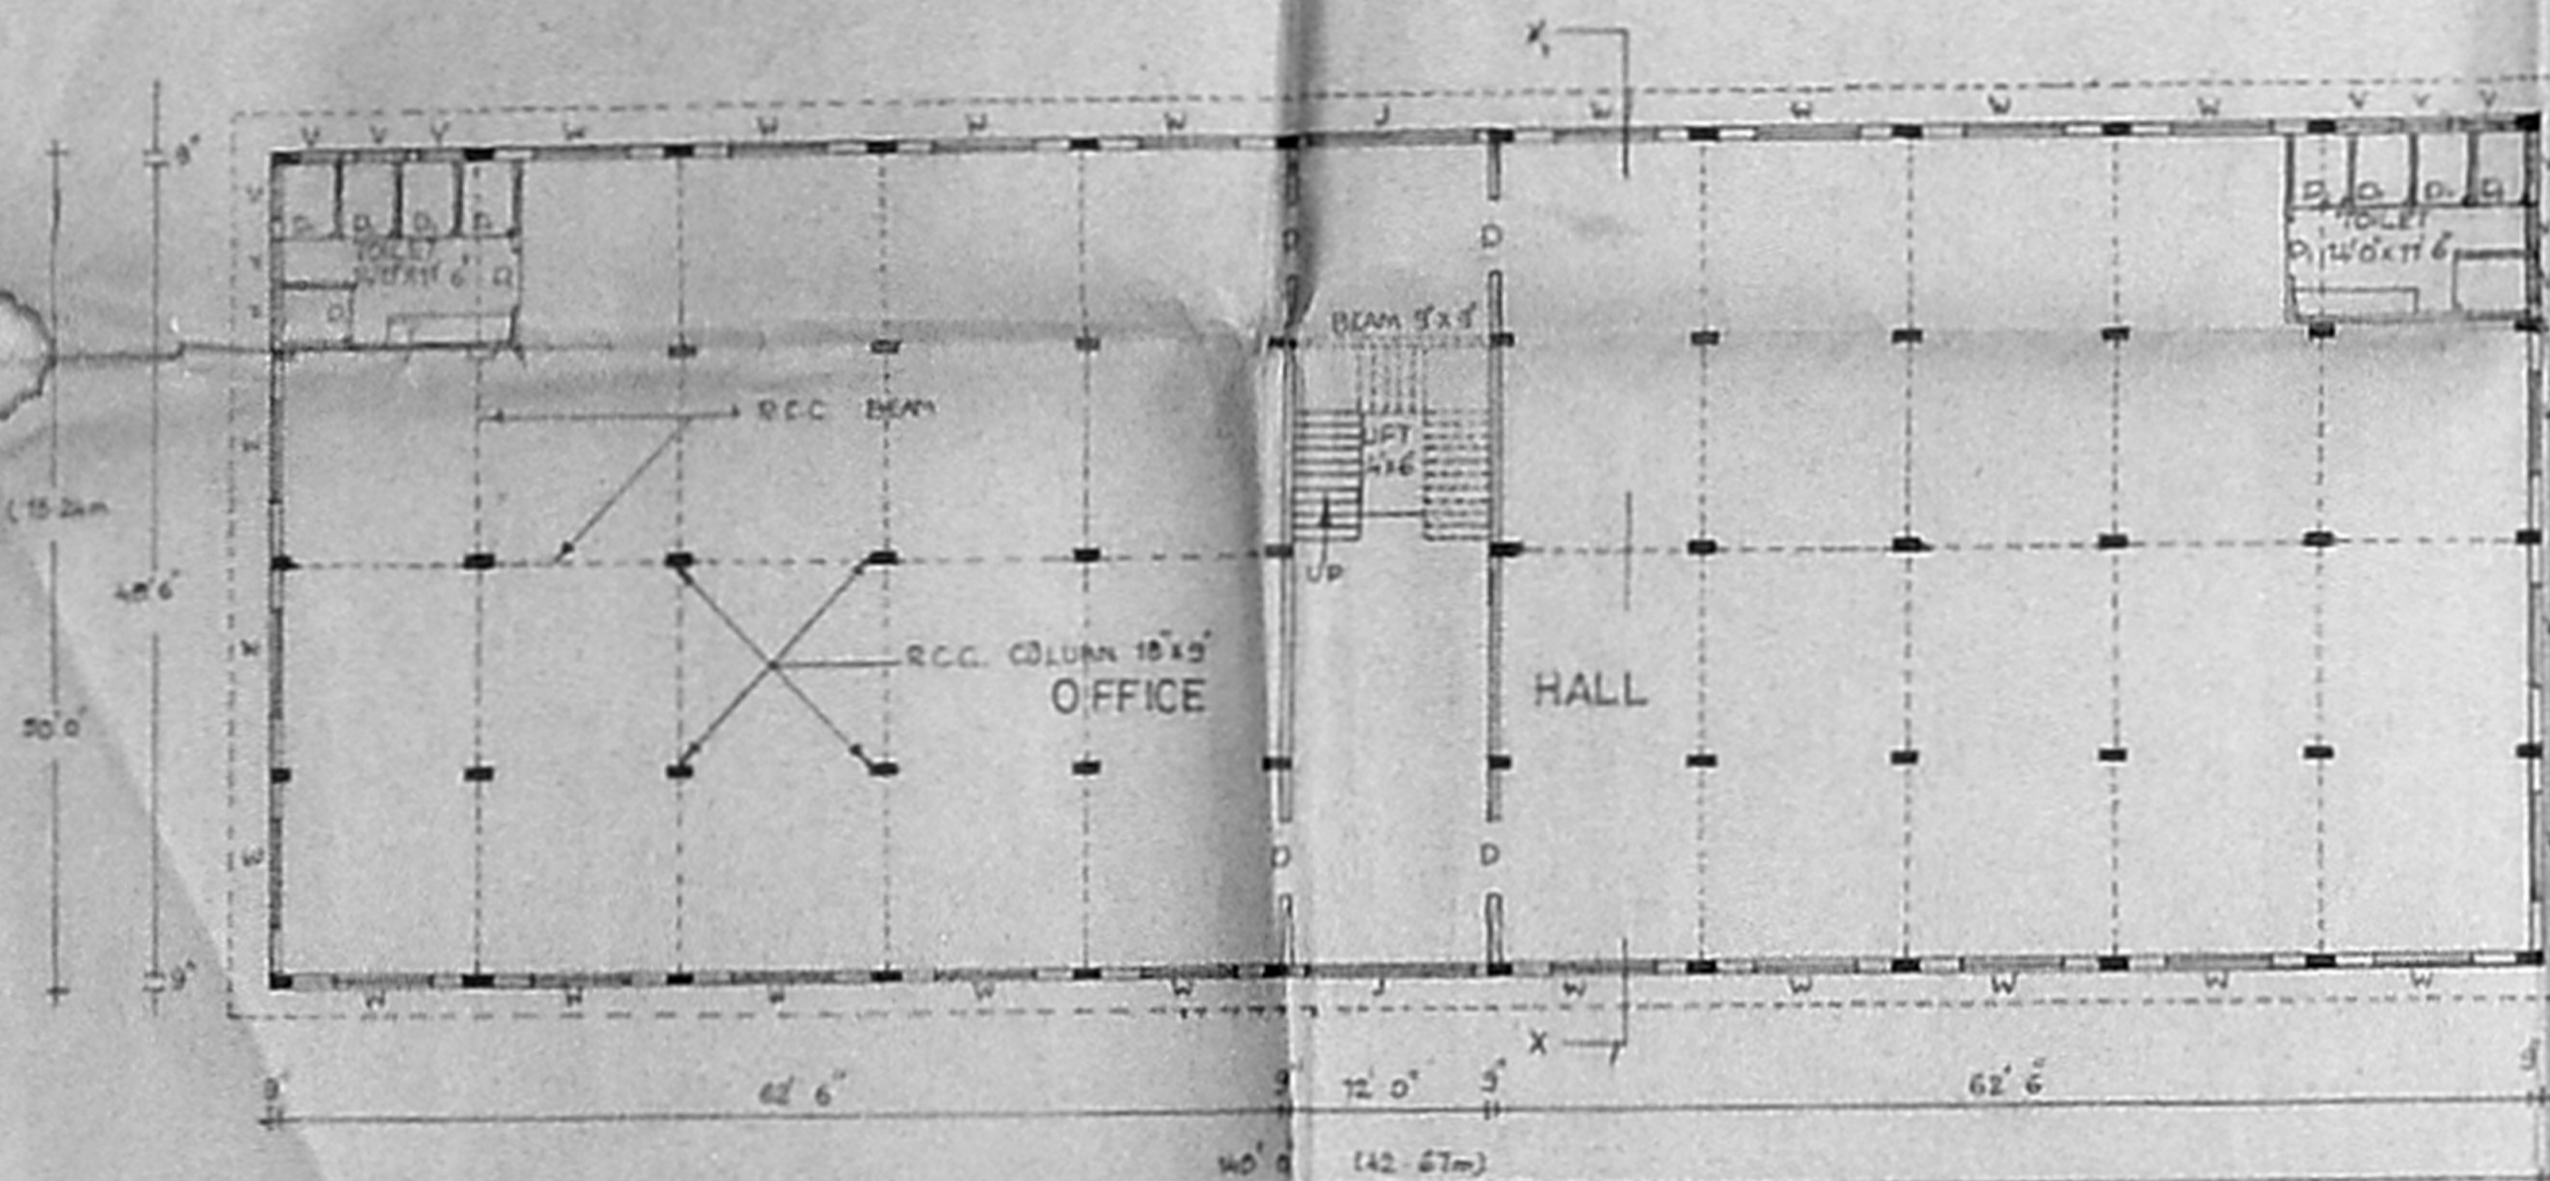


FIRST FLOOR PLAN

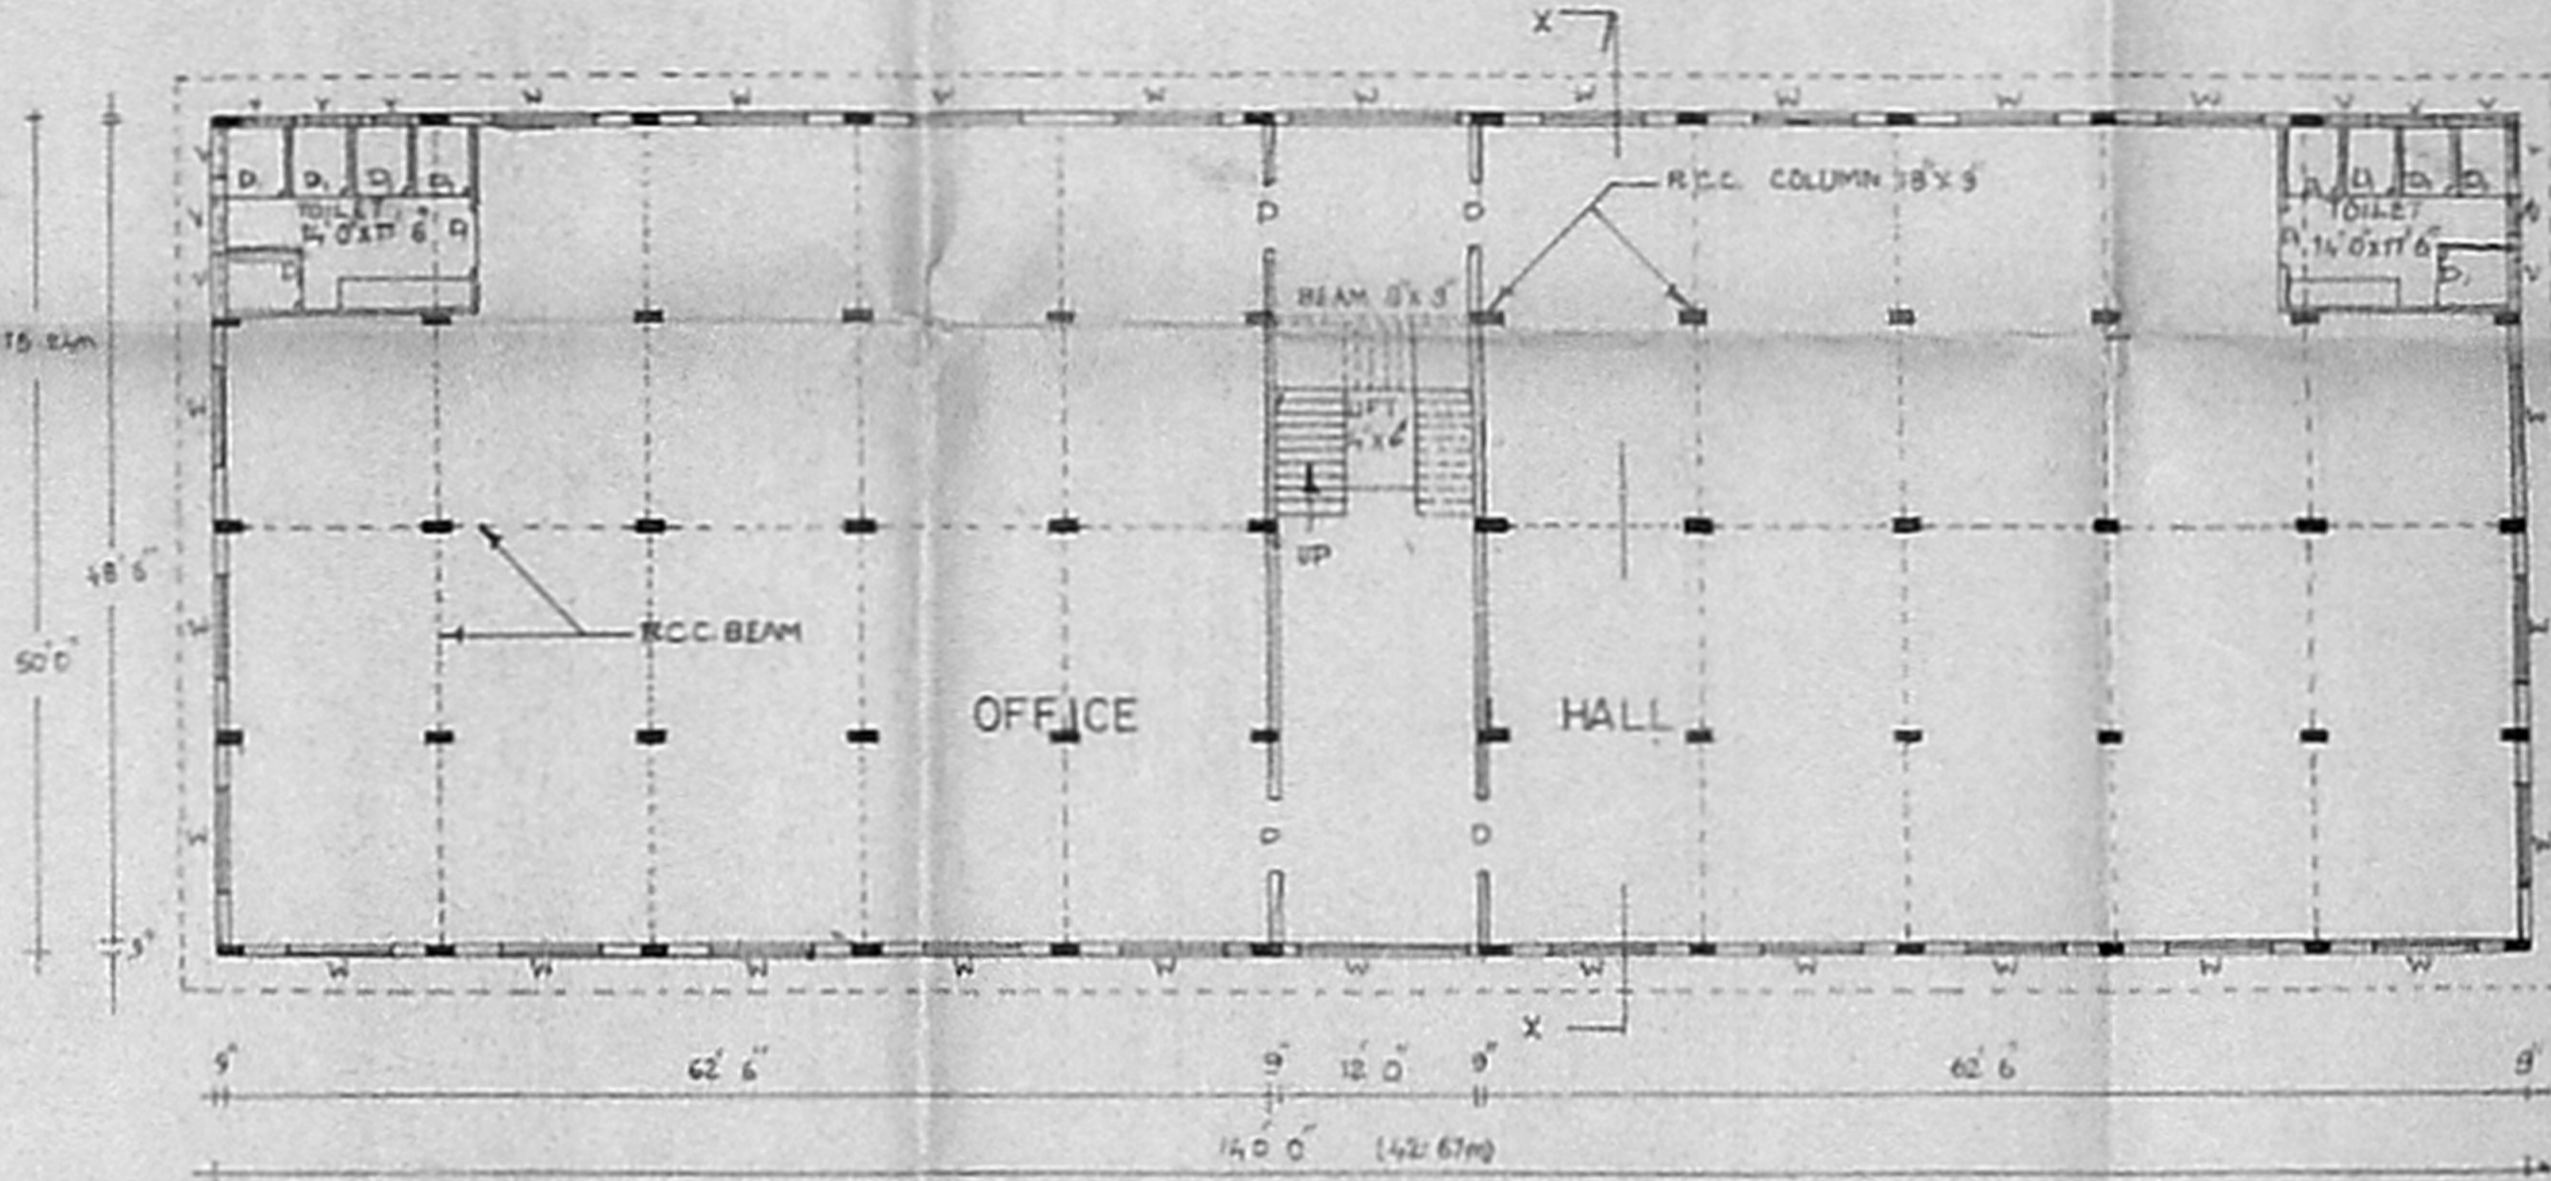


THIRD FLOOR PLAN

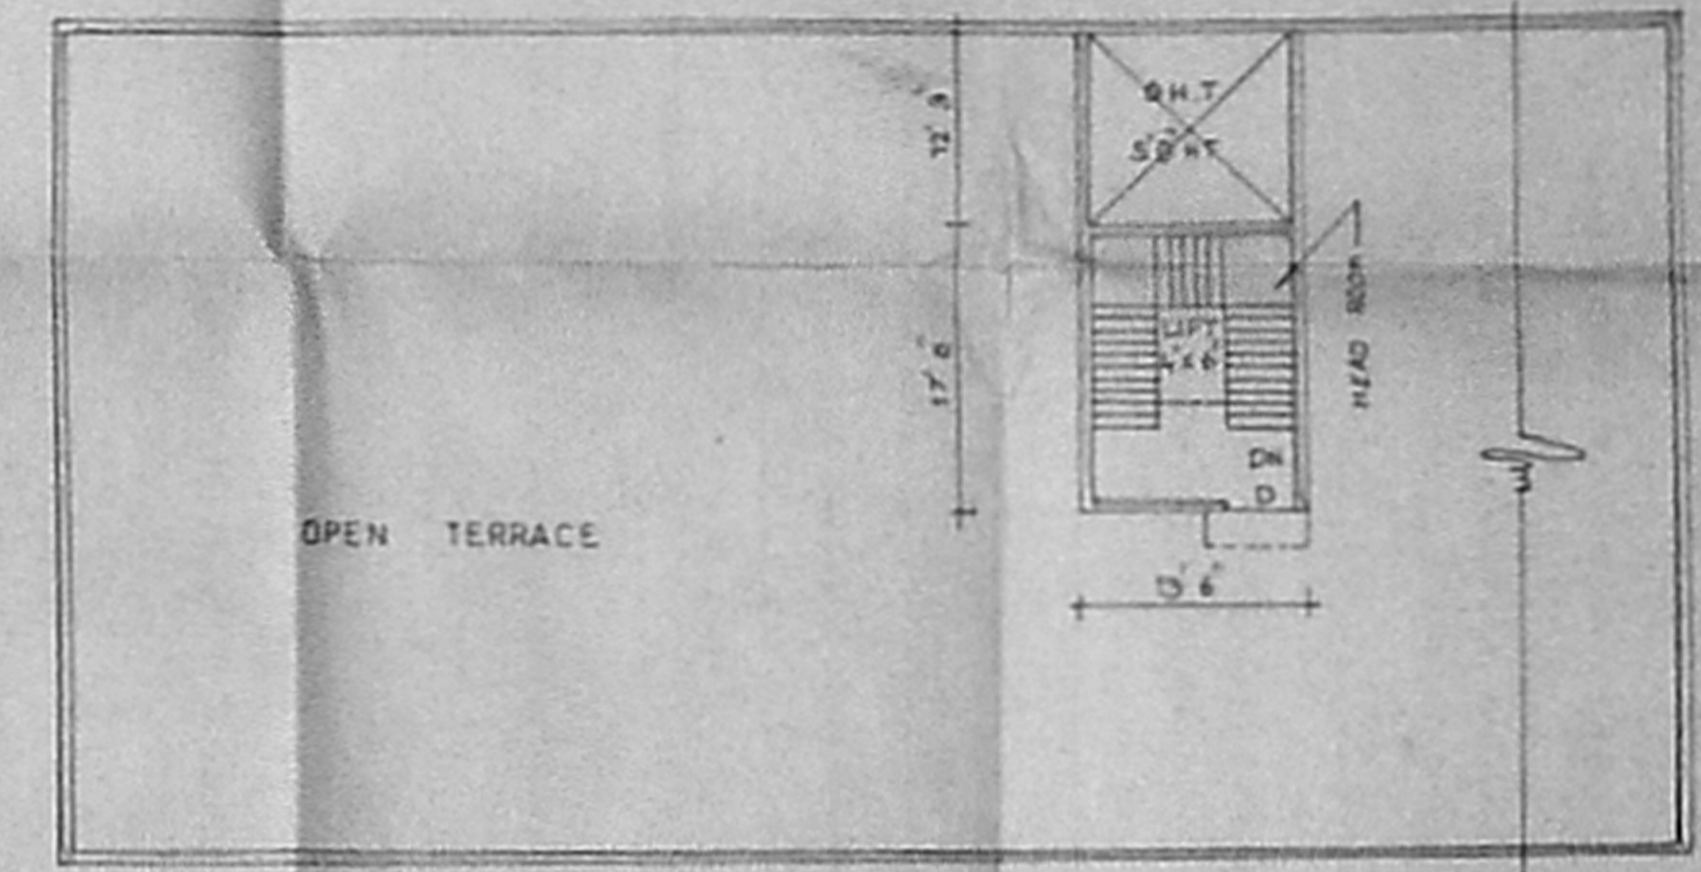


TERRACE PLAN

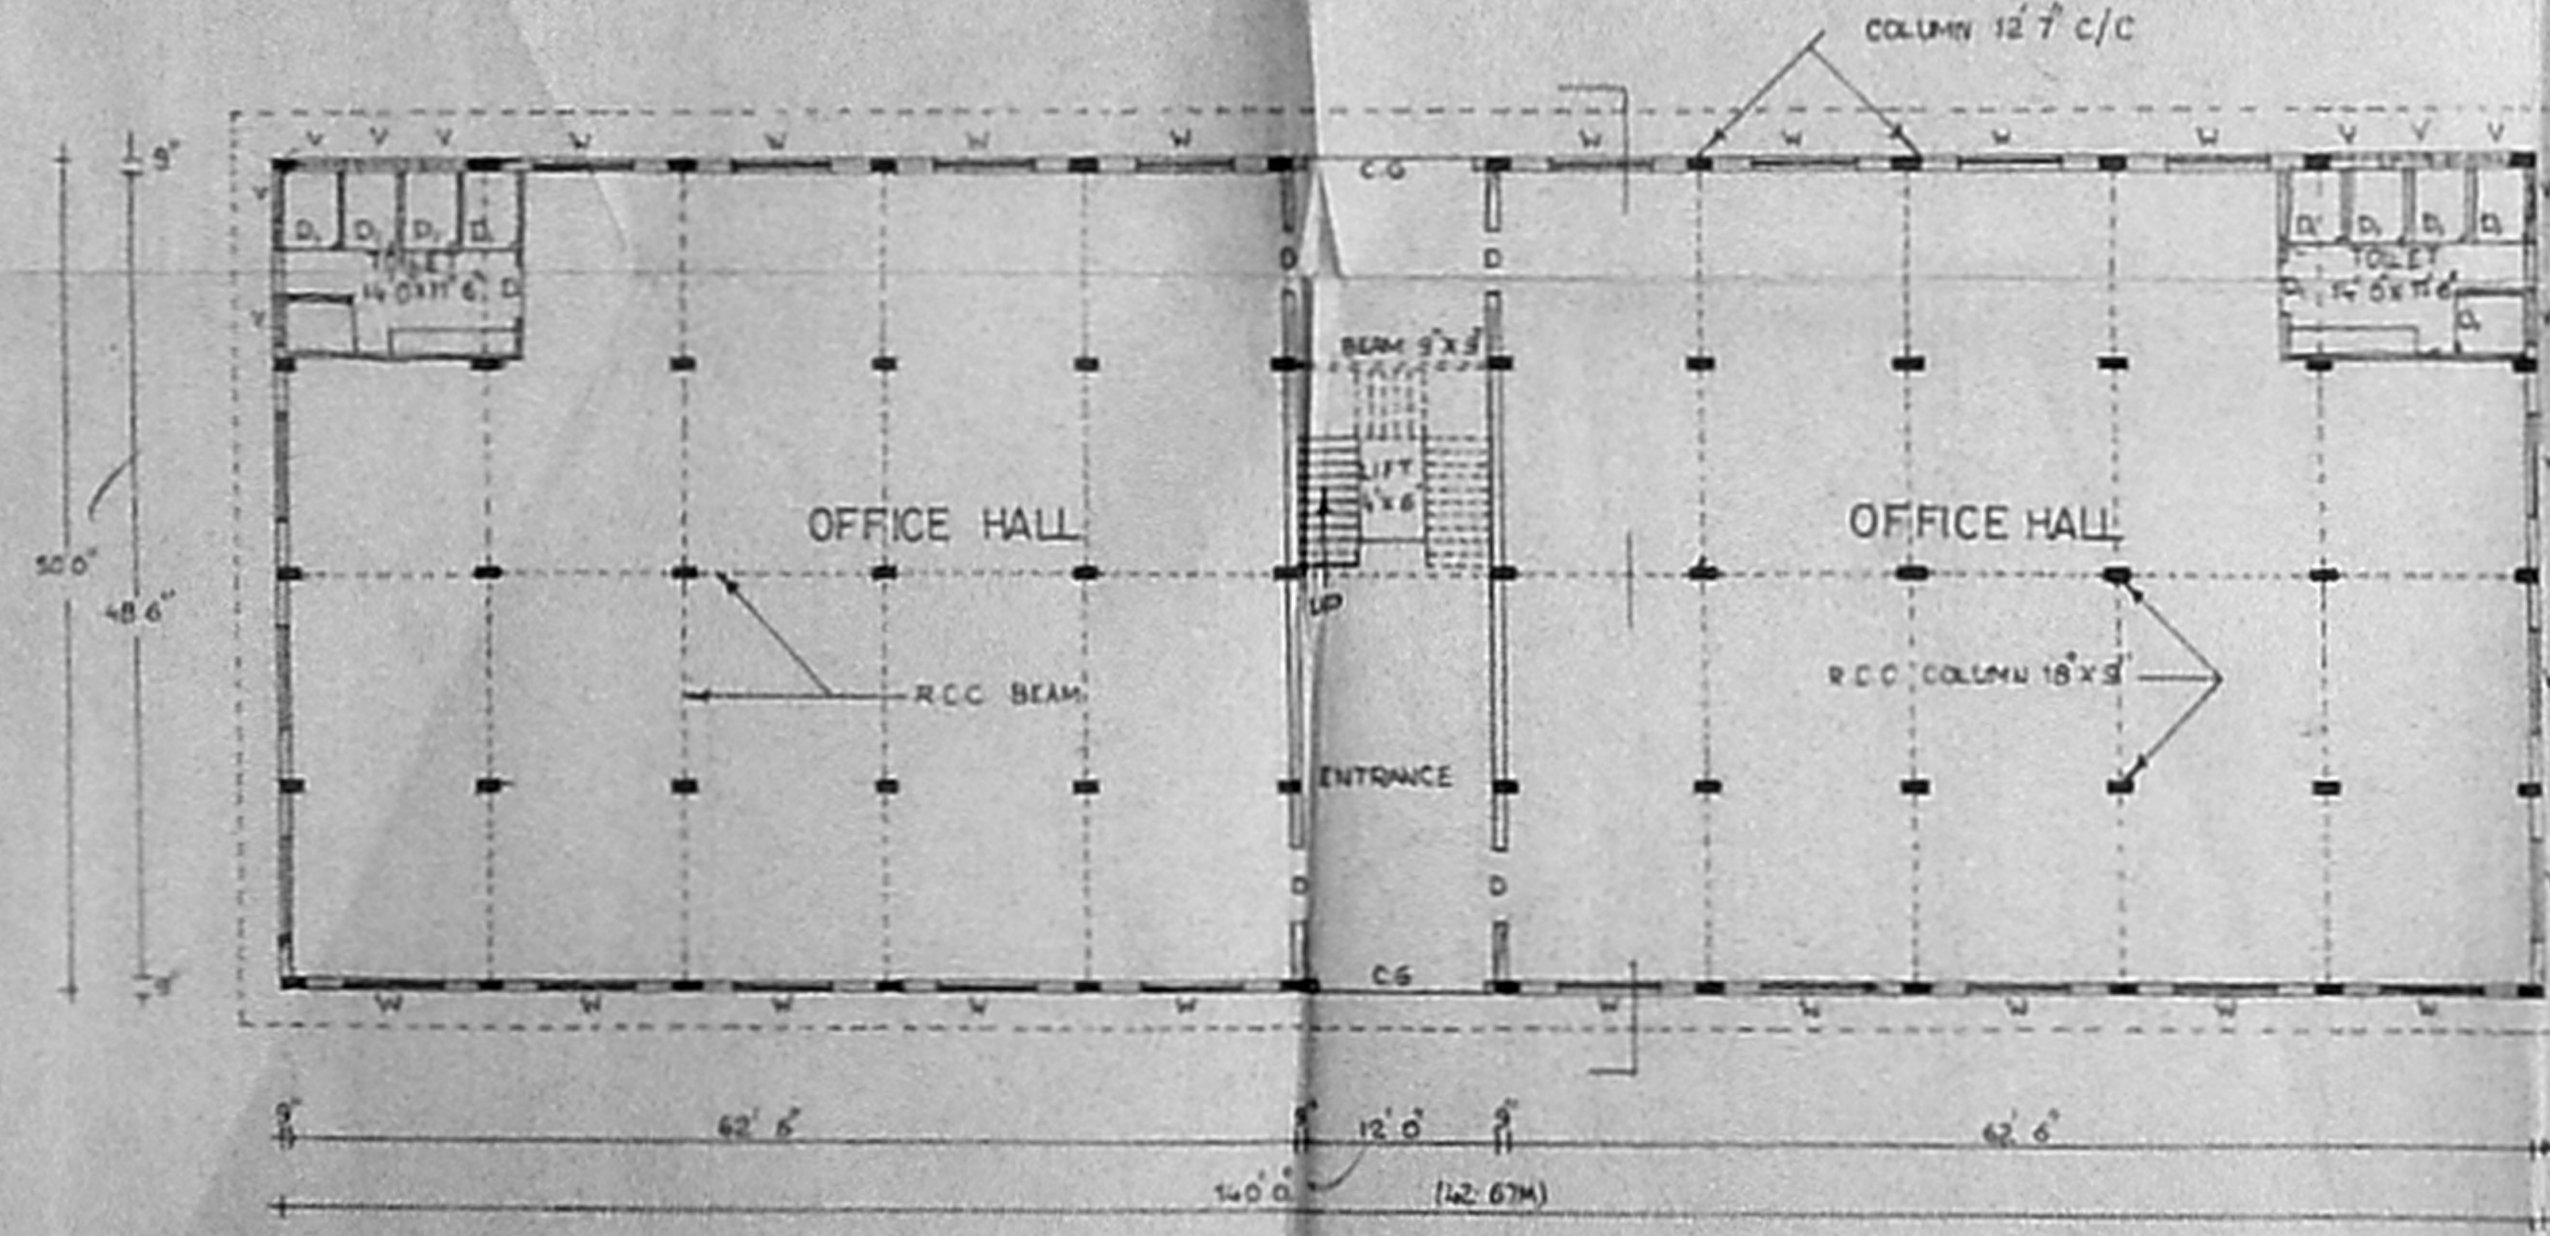


GROUND FLOOR PLAN

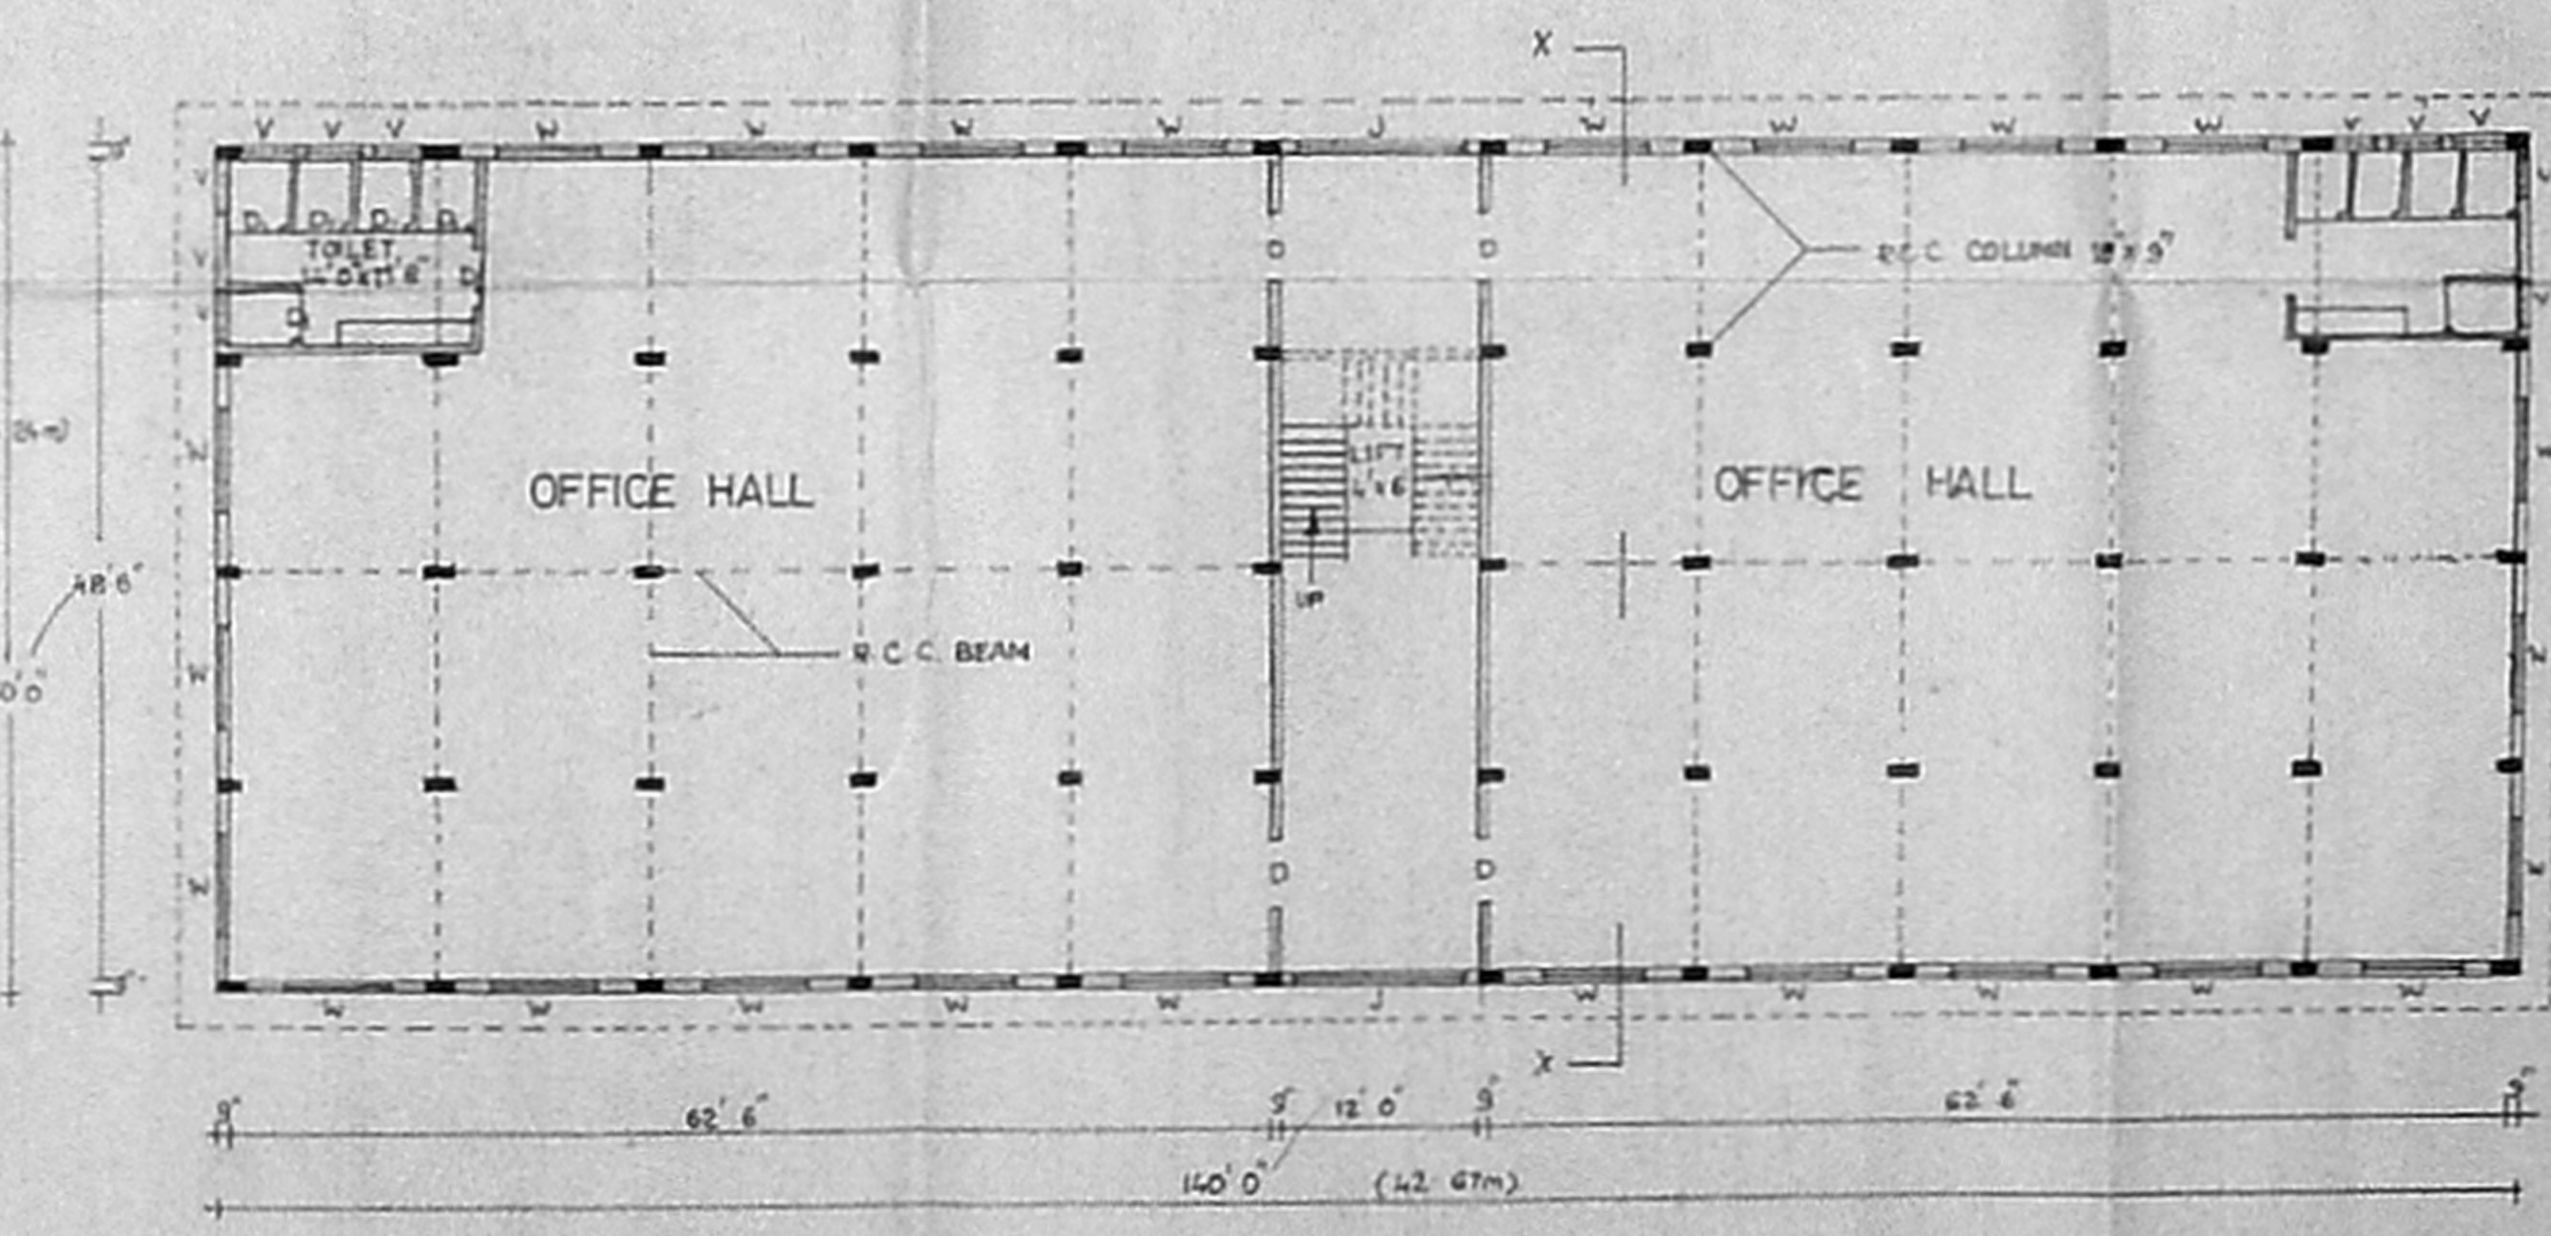

SECOND FLOOR PLAN

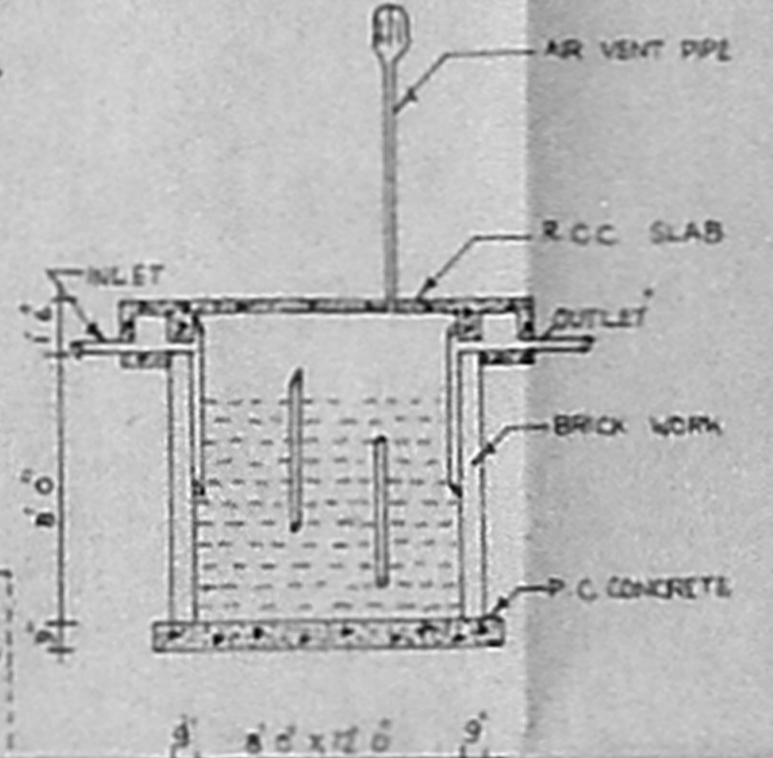

SECTION ON SEPTIC TANK (SCALE 1"=2' 0")

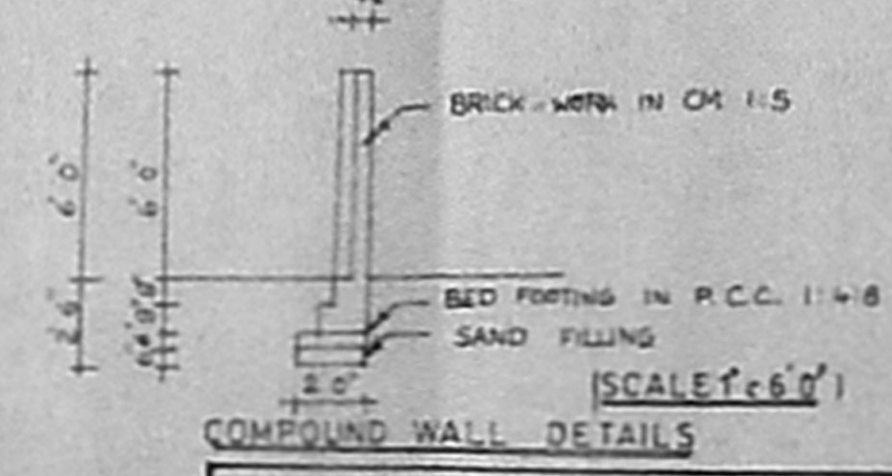

COMPOUND WALL DETAILS (SCALE 1"=6' 0")

AREA DETAILS

AREA OF LAND	- 1,56,476 SFT (4541 m <sup>2</sup> )
AREA OF GROUND FLOOR	- 7000 SFT (651 m <sup>2</sup> )
AREA OF FIRST FLOOR	- 7000 SFT (651 m <sup>2</sup> )
AREA OF SECOND FLOOR	- 7000 SFT (651 m <sup>2</sup> )
AREA OF THIRD FLOOR	- 7000 SFT (651 m <sup>2</sup> )
AREA OF HEAD ROOM	- 2,58 SFT (23.8 m <sup>2</sup> )
TOTAL AREA	- 2,8238 SFT (2614 m <sup>2</sup> )

DRN NO 2

PREPARED BY

TOWN PLANNING OFFICER

[Signature]  
Town Planning Officer,  
AMBATTUR MUNICIPALITY, MADRAS