




TERRACE FLOOR PLAN
BLOCK NO. - 247
(EXISTING AND PROPOSED BUILDING)

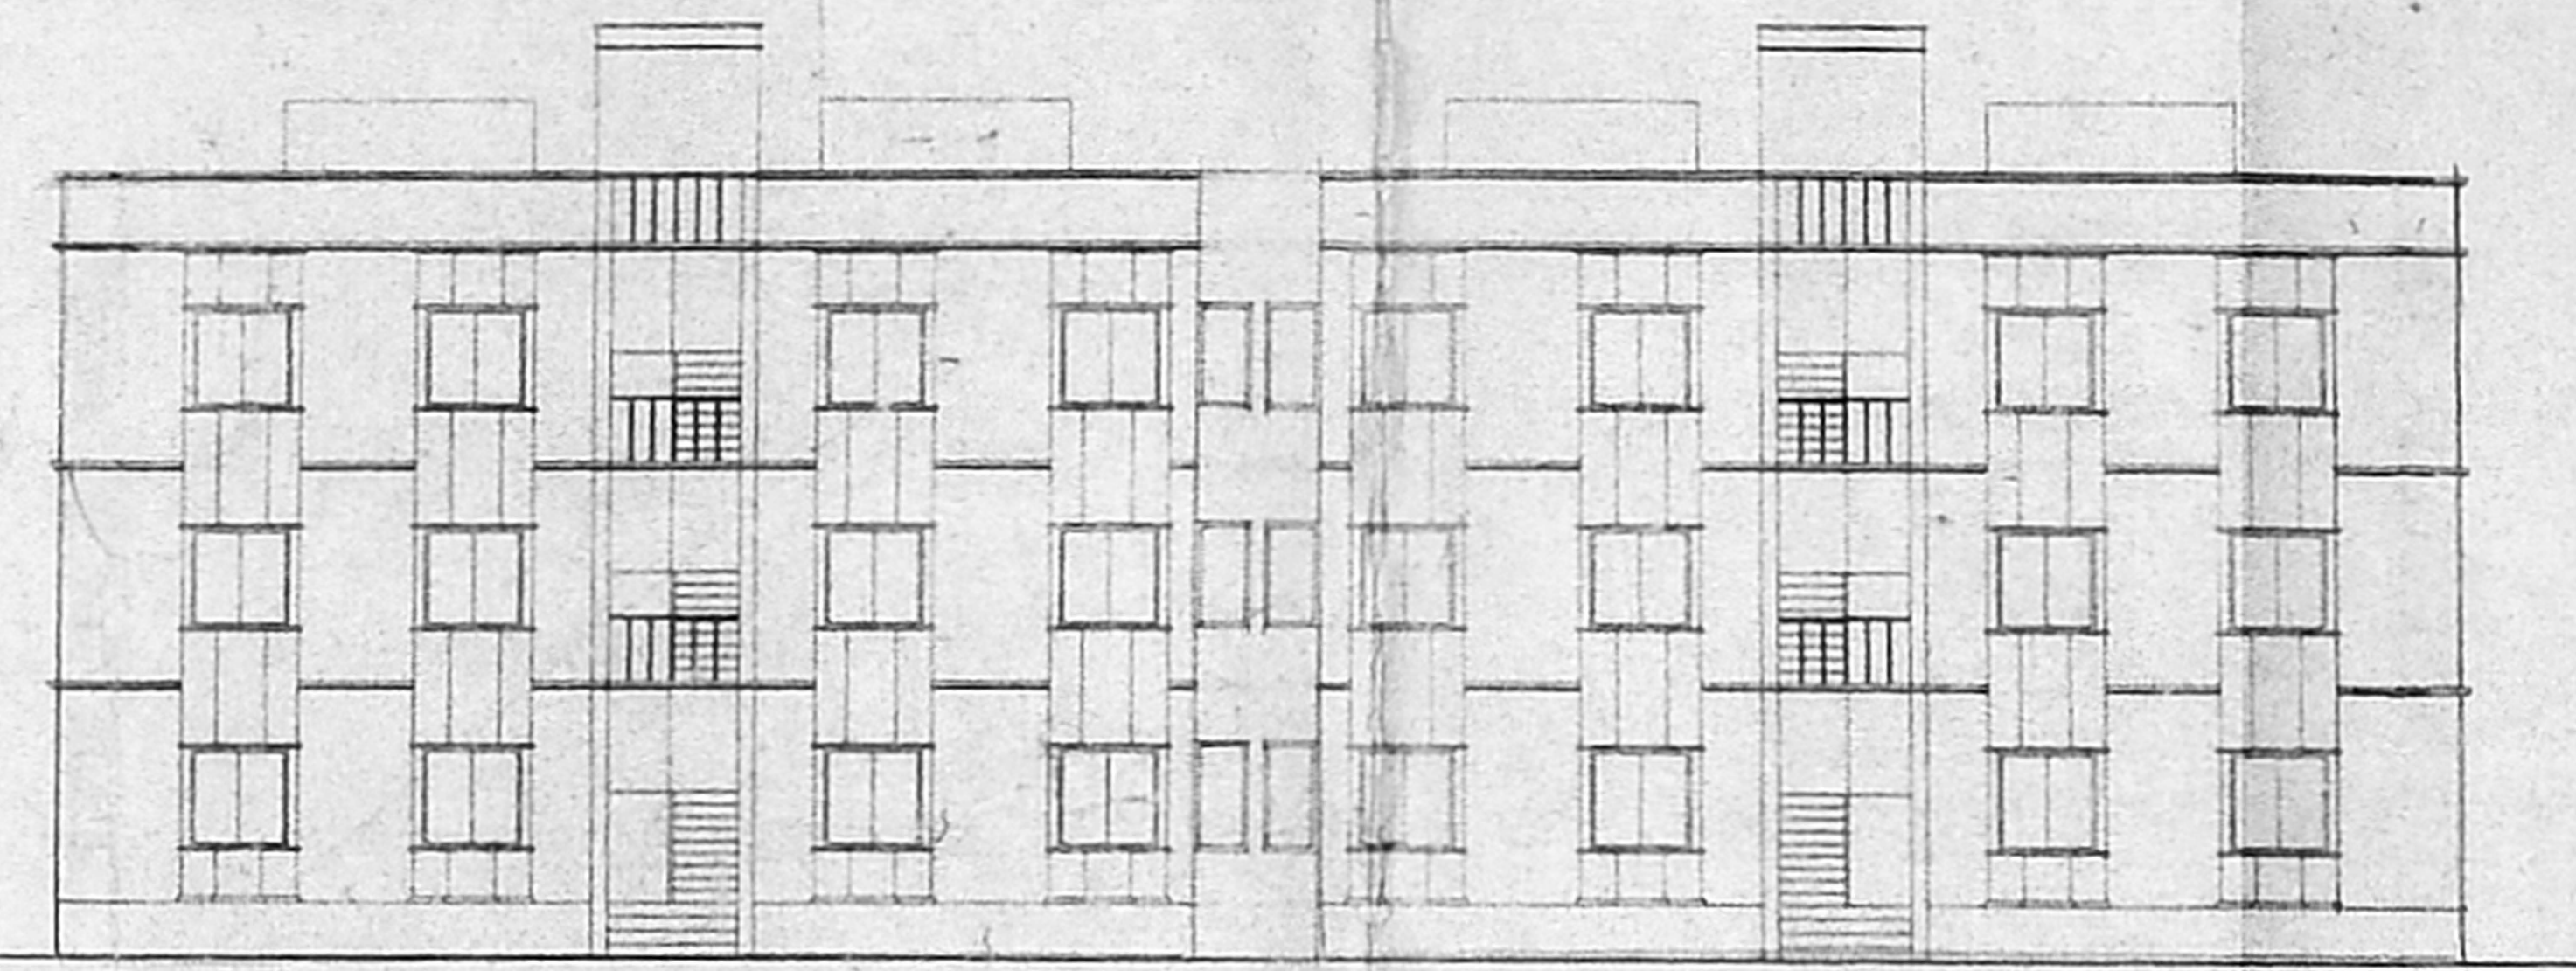



FRONT ELEVATION
(EXISTING AND PROPOSED BUILDING)

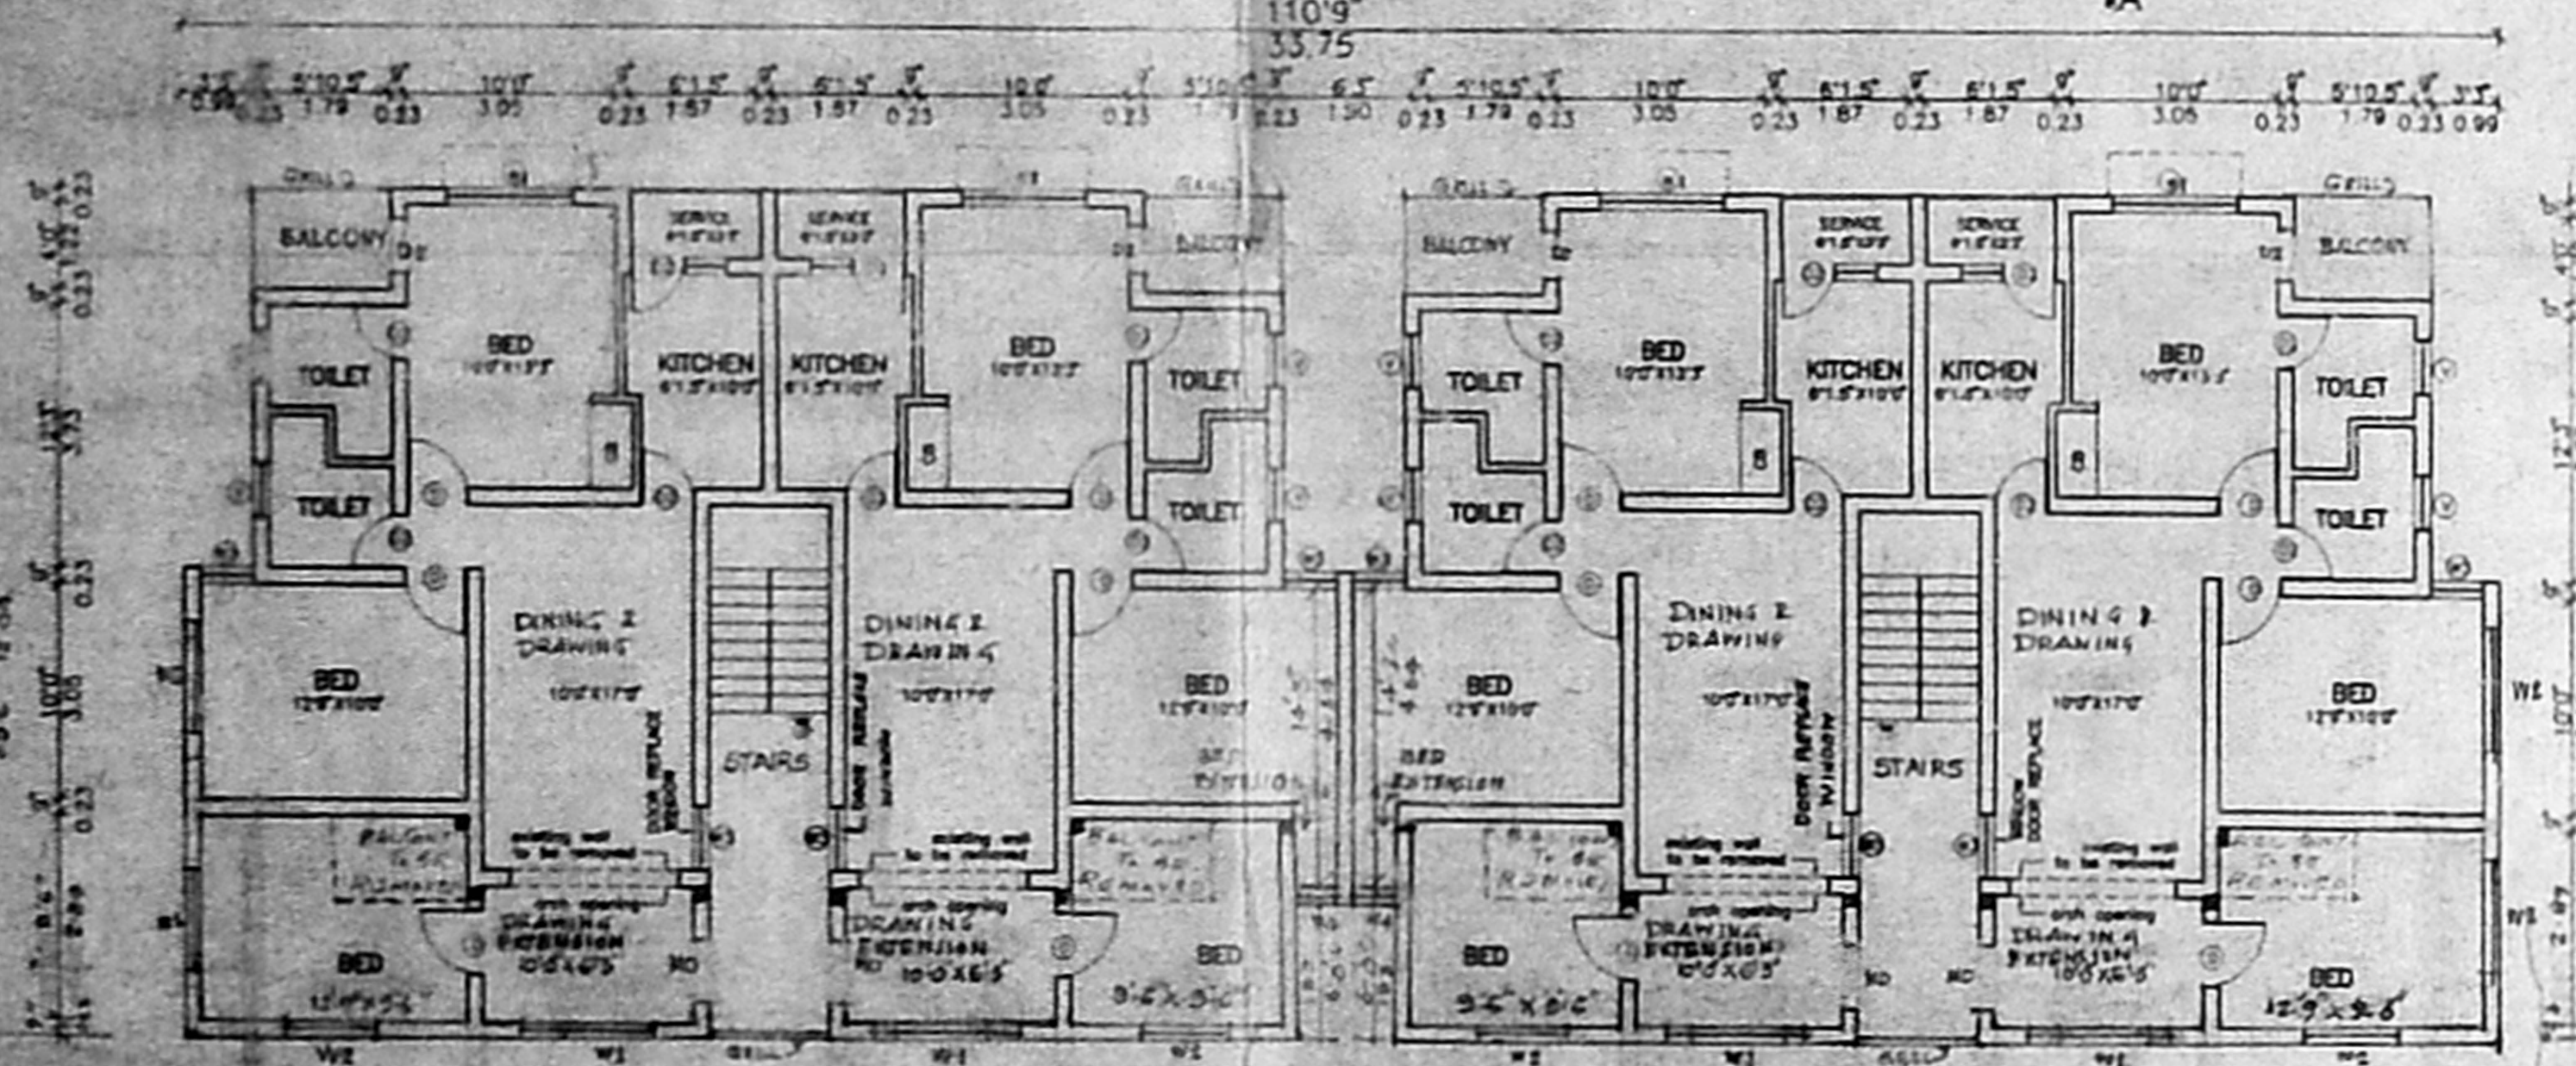

FIRST & SECOND FLOOR PLAN
BLOCK NO. - 247
(EXISTING AND PROPOSED BUILDING)

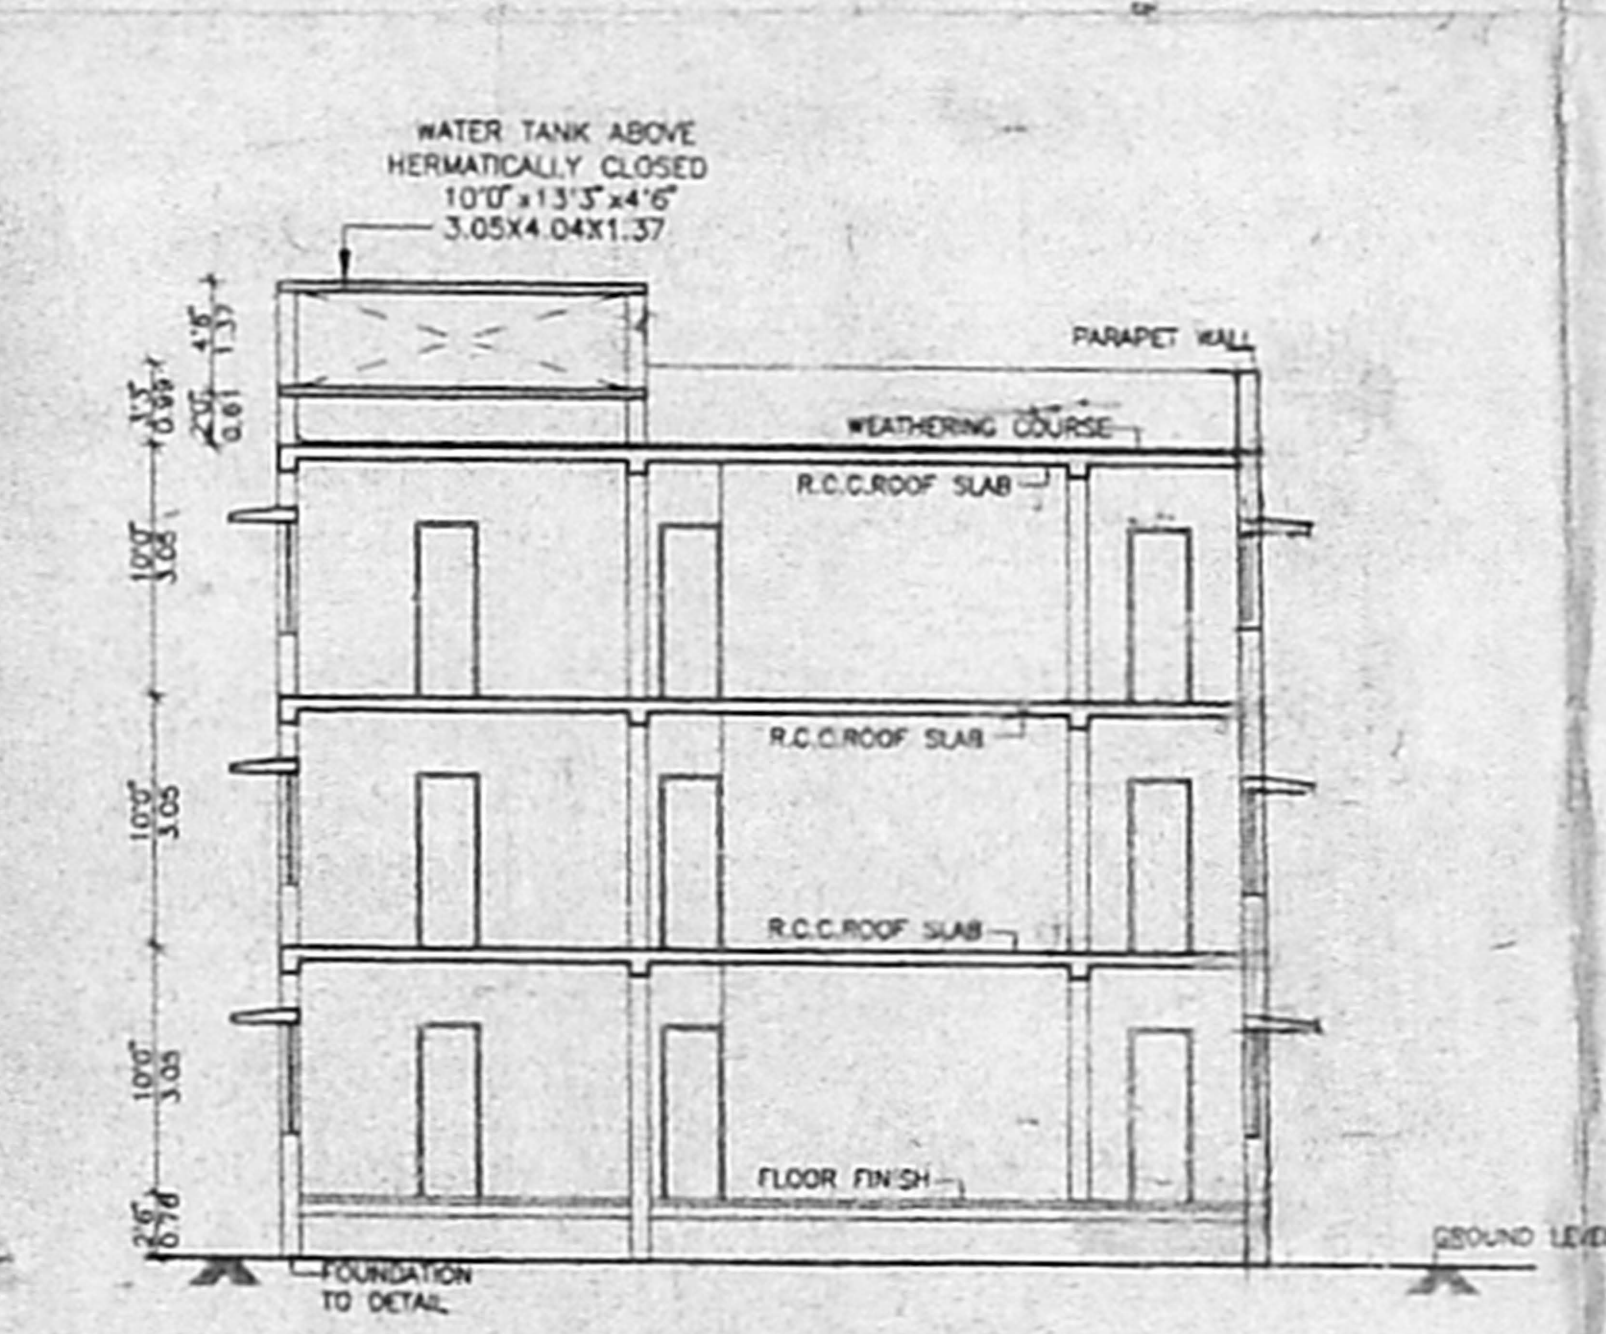

SECTION - "AA"
(EXISTING AND PROPOSED BUILDING)

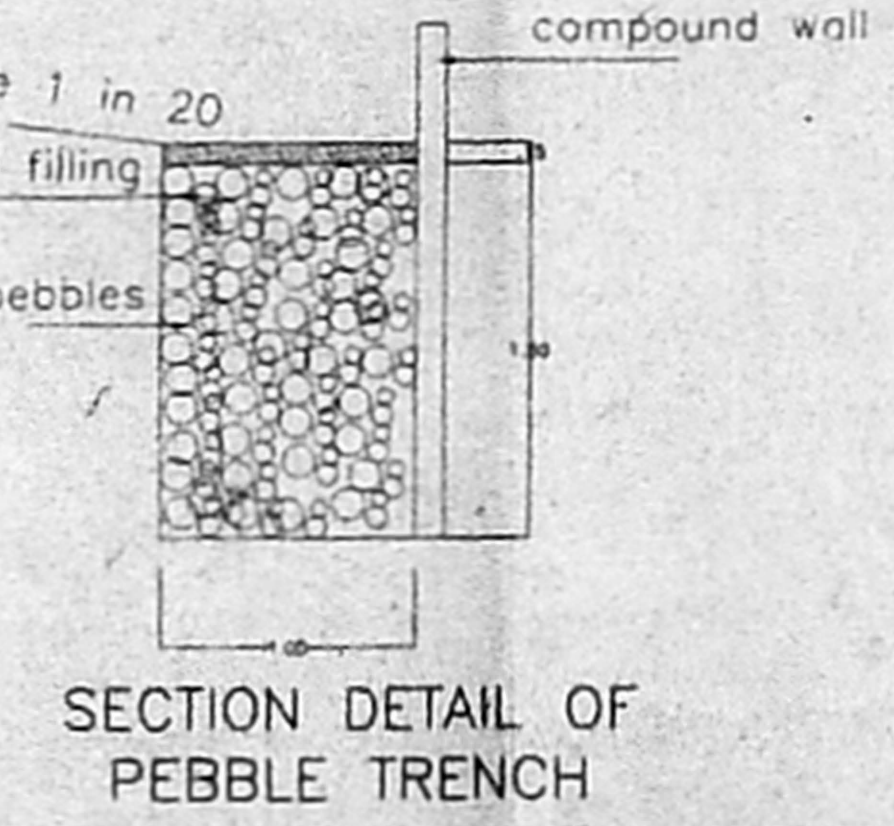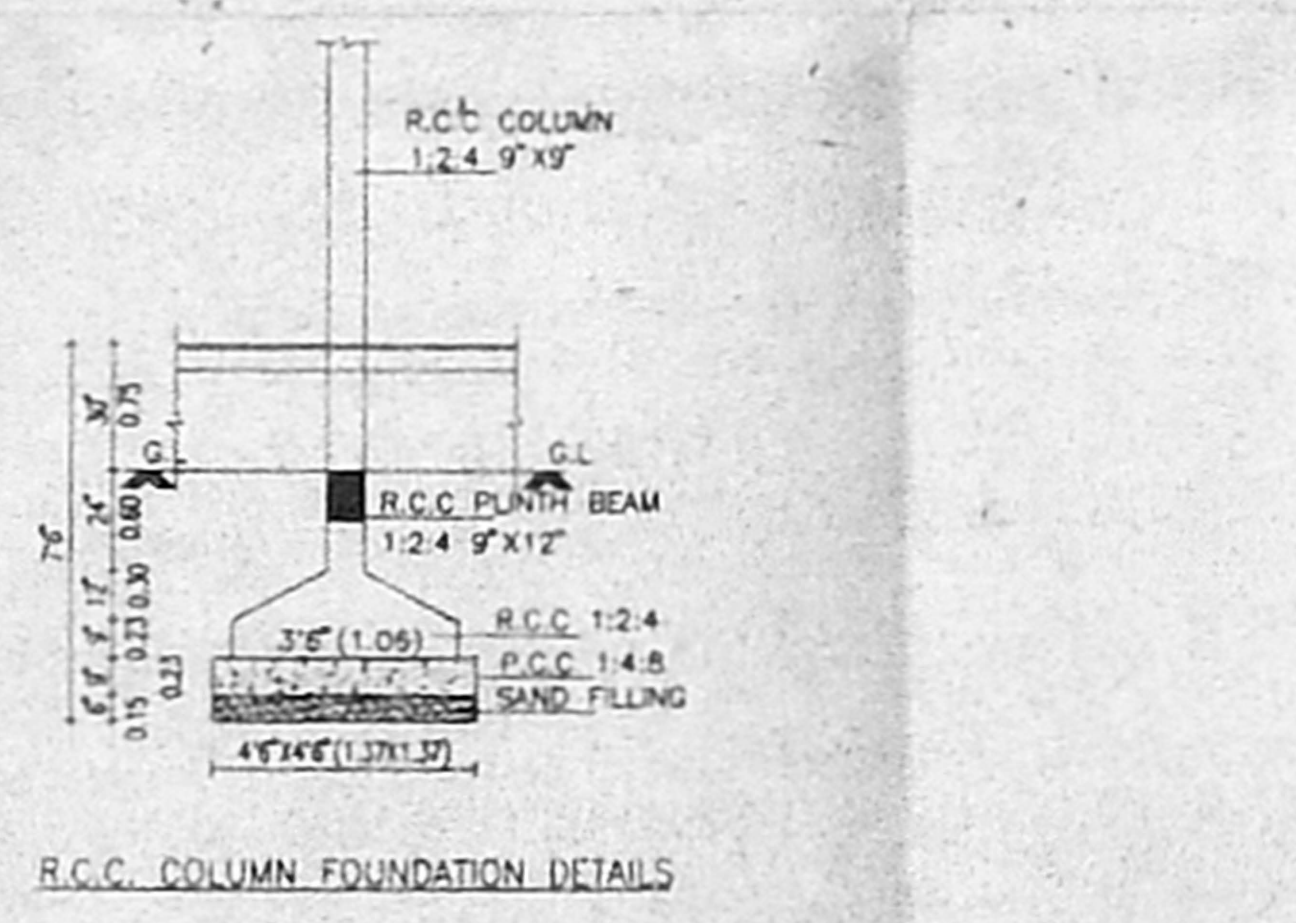

SECTION DETAIL OF PEBBLE TRENCH

AREA STATEMENT (in SQ.M.)						
SLNO	PARTICULARS	GROUND FLOOR		FIRST FLOOR		TOTAL
		EXISTING	PROPOSED	EXISTING	PROPOSED	
1	BLOCK No. 247	287.73	57.02	287.73	37.02	1154.25
TOTAL AREA						1154.25

SCHEDULE OF JOINERY


TYPE	DETAILS	SIZE
M0	MAIN DOOR	3'3" X 7'0" (0.91 X 2.10)
D	PANELLED DOOR	3'0" X 7'0" (0.91 X 2.10)
D1	PANELLED DOOR	2'6" X 7'0" (0.83 X 2.10)
D2	-	2'6" X 7'0" (0.83 X 2.10)
W1	PANELLED WINDOW	6'0" X 4'6" (1.83 X 1.37)
W2	-	4'0" X 4'6" (1.21 X 1.37)
W3	-	4'0" X 4'6" (1.21 X 1.37)
W4	-	2'6" X 4'6" (0.83 X 1.37)
V	VENTILATOR	2'6" X 2'6" (0.83 X 0.83)

SPECIFICATION
FOUNDATION & BASEMENT: R.C.C. COLUMN FOUNDATION
SUPER STRUCTURE: R.C.C. FRAMED STRUCTURE 1:2:4
BRICK WORK: BRICK WALL IN CM 1:5 USING FINE BRICKS
FLOORING: MOSAIC FLOOR ON P.C.C. 1:4:8
ROOF: R.C.C. SLAB 120MM THK WITH WEATHERING COURSE IN LIME CONCRETE MIX & TILES LAID IN SLOPE OVER IT
WOOD WORK: DOOR, WINDOW & VENTILATOR ARE USE TEAK WOOD
PAINTING: TWO COATS CEMENT PAINT OVER PRIMER
PLASTERING: WALL PLASTERING IN CM 1:3


STAIRCASE:
 WIDTH OF THE STAIR 3'0" (OR) 0.91M
 TREAD OF THE STAIR 0'10" (OR) 0.25M
 RISER OF THE STAIR 0'7" (OR) 0.17M

COLOUR INDEX:
 OWNER'S BOUNDARY SHOWN THUS [Symbol]
 PROPOSED BUILDING [Symbol]
 EXISTING BUILDING [Symbol]
 EXISTING ROADS [Symbol]
 DISMANTLING LINE [Symbol]


PROPOSED ADDITIONAL CONSTRUCTIONS FOR TAMILNADU HOUSING BOARD
 BLOCK NO: 247, AT PIONEER COLONY
 R.S.No:185/PART OF PADI VILLAGE,
 ANNA NAGAR WESTERN EXTENSION
 7TH AVENUE, CHENNAI - 800 101.

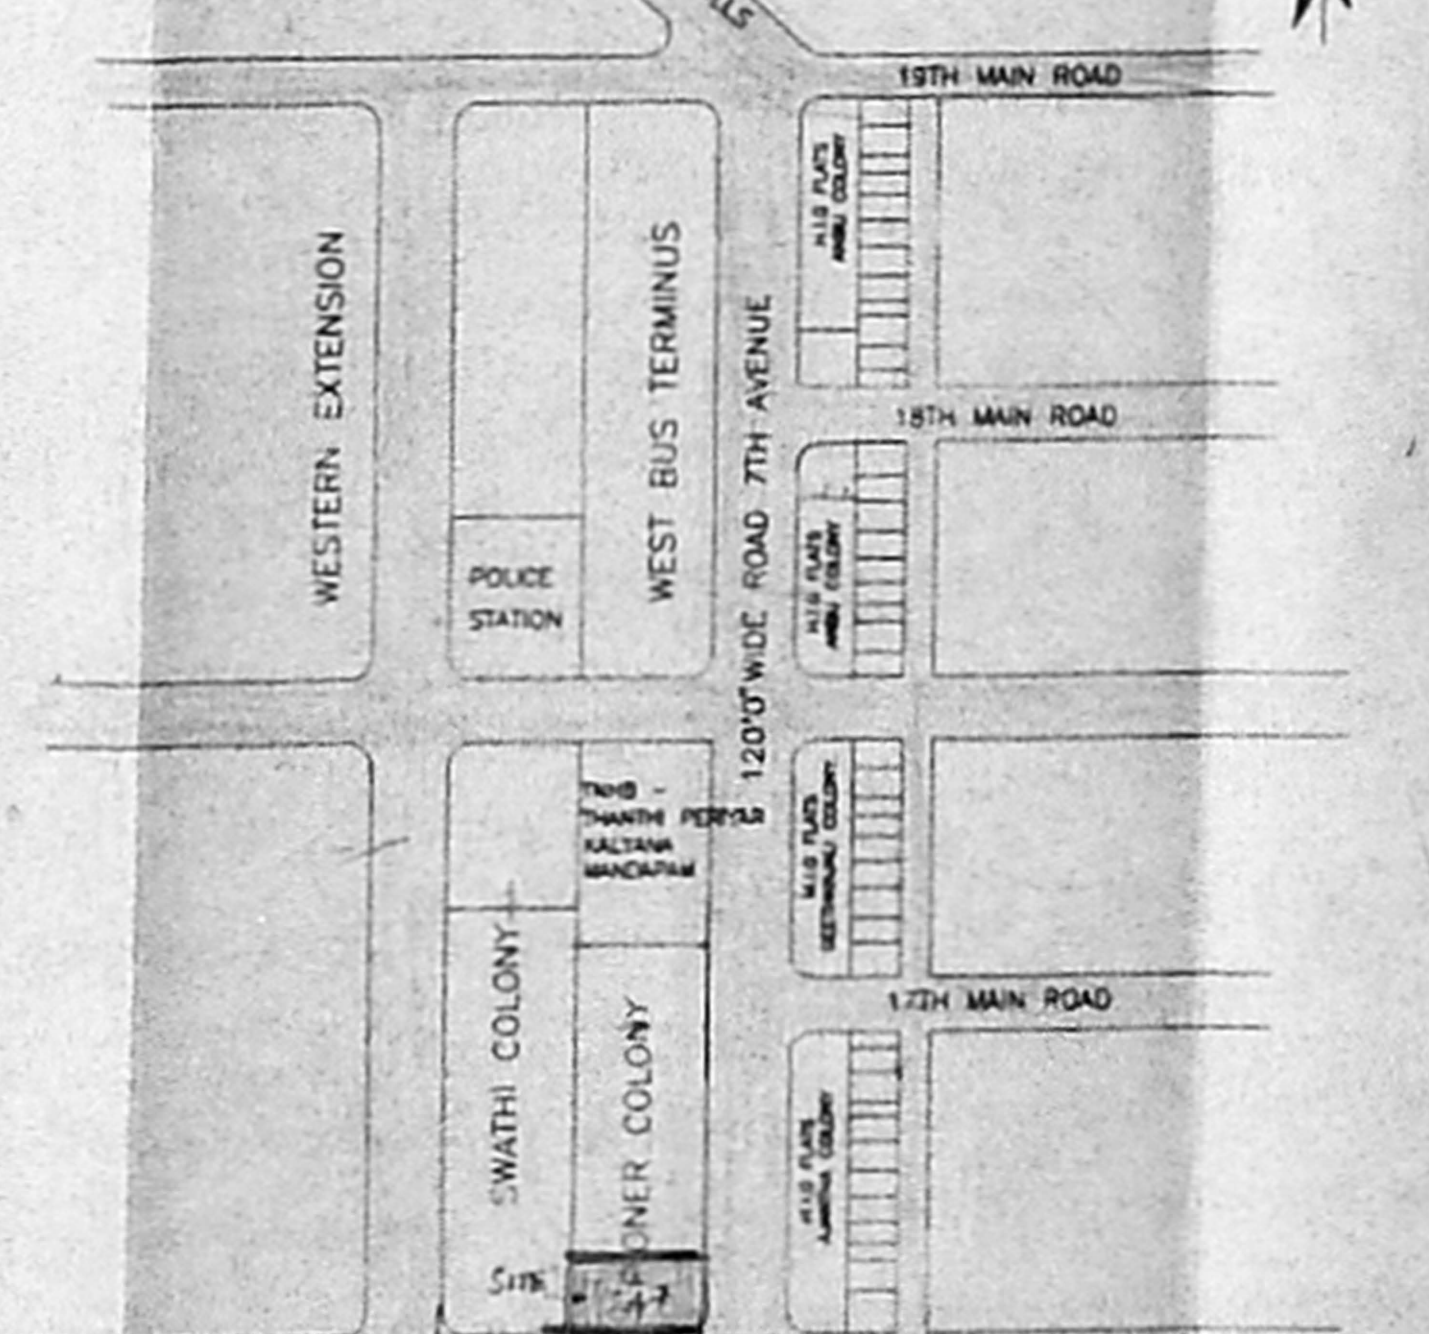

KEY PLAN
SCALE = (NOT TO SCALE)

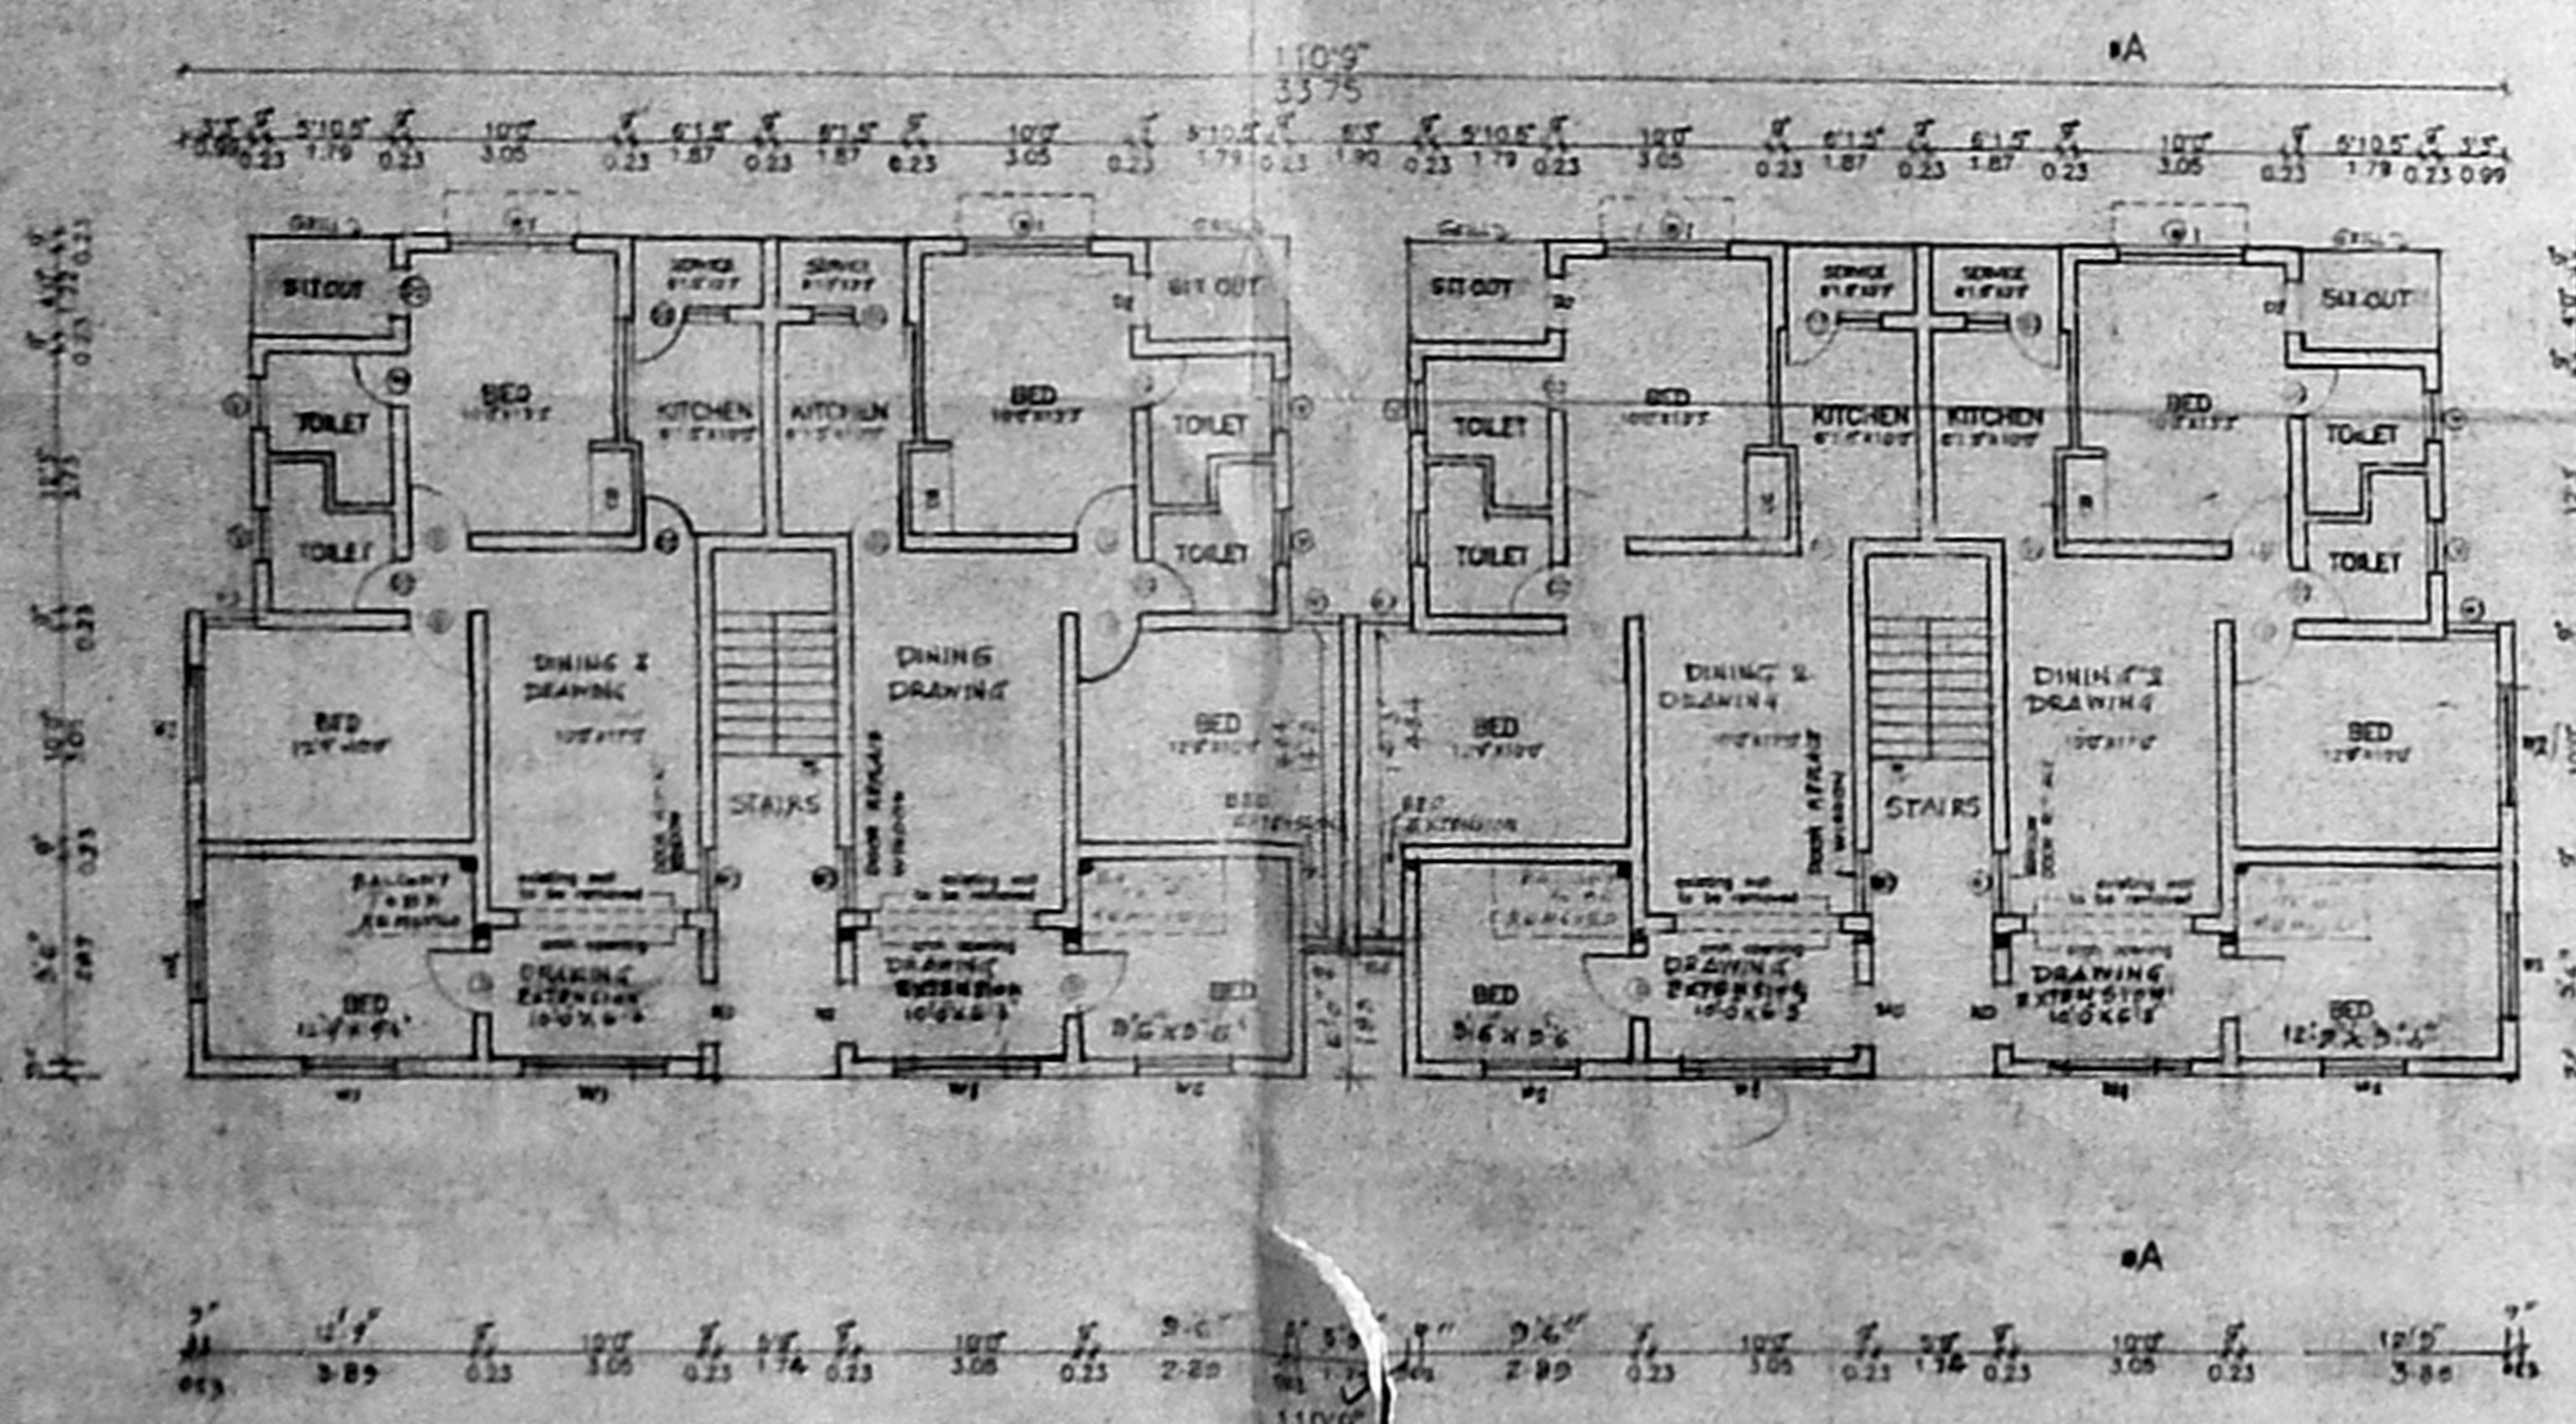

GROUND FLOOR PLAN
BLOCK NO. - 247
(EXISTING AND PROPOSED BUILDING)

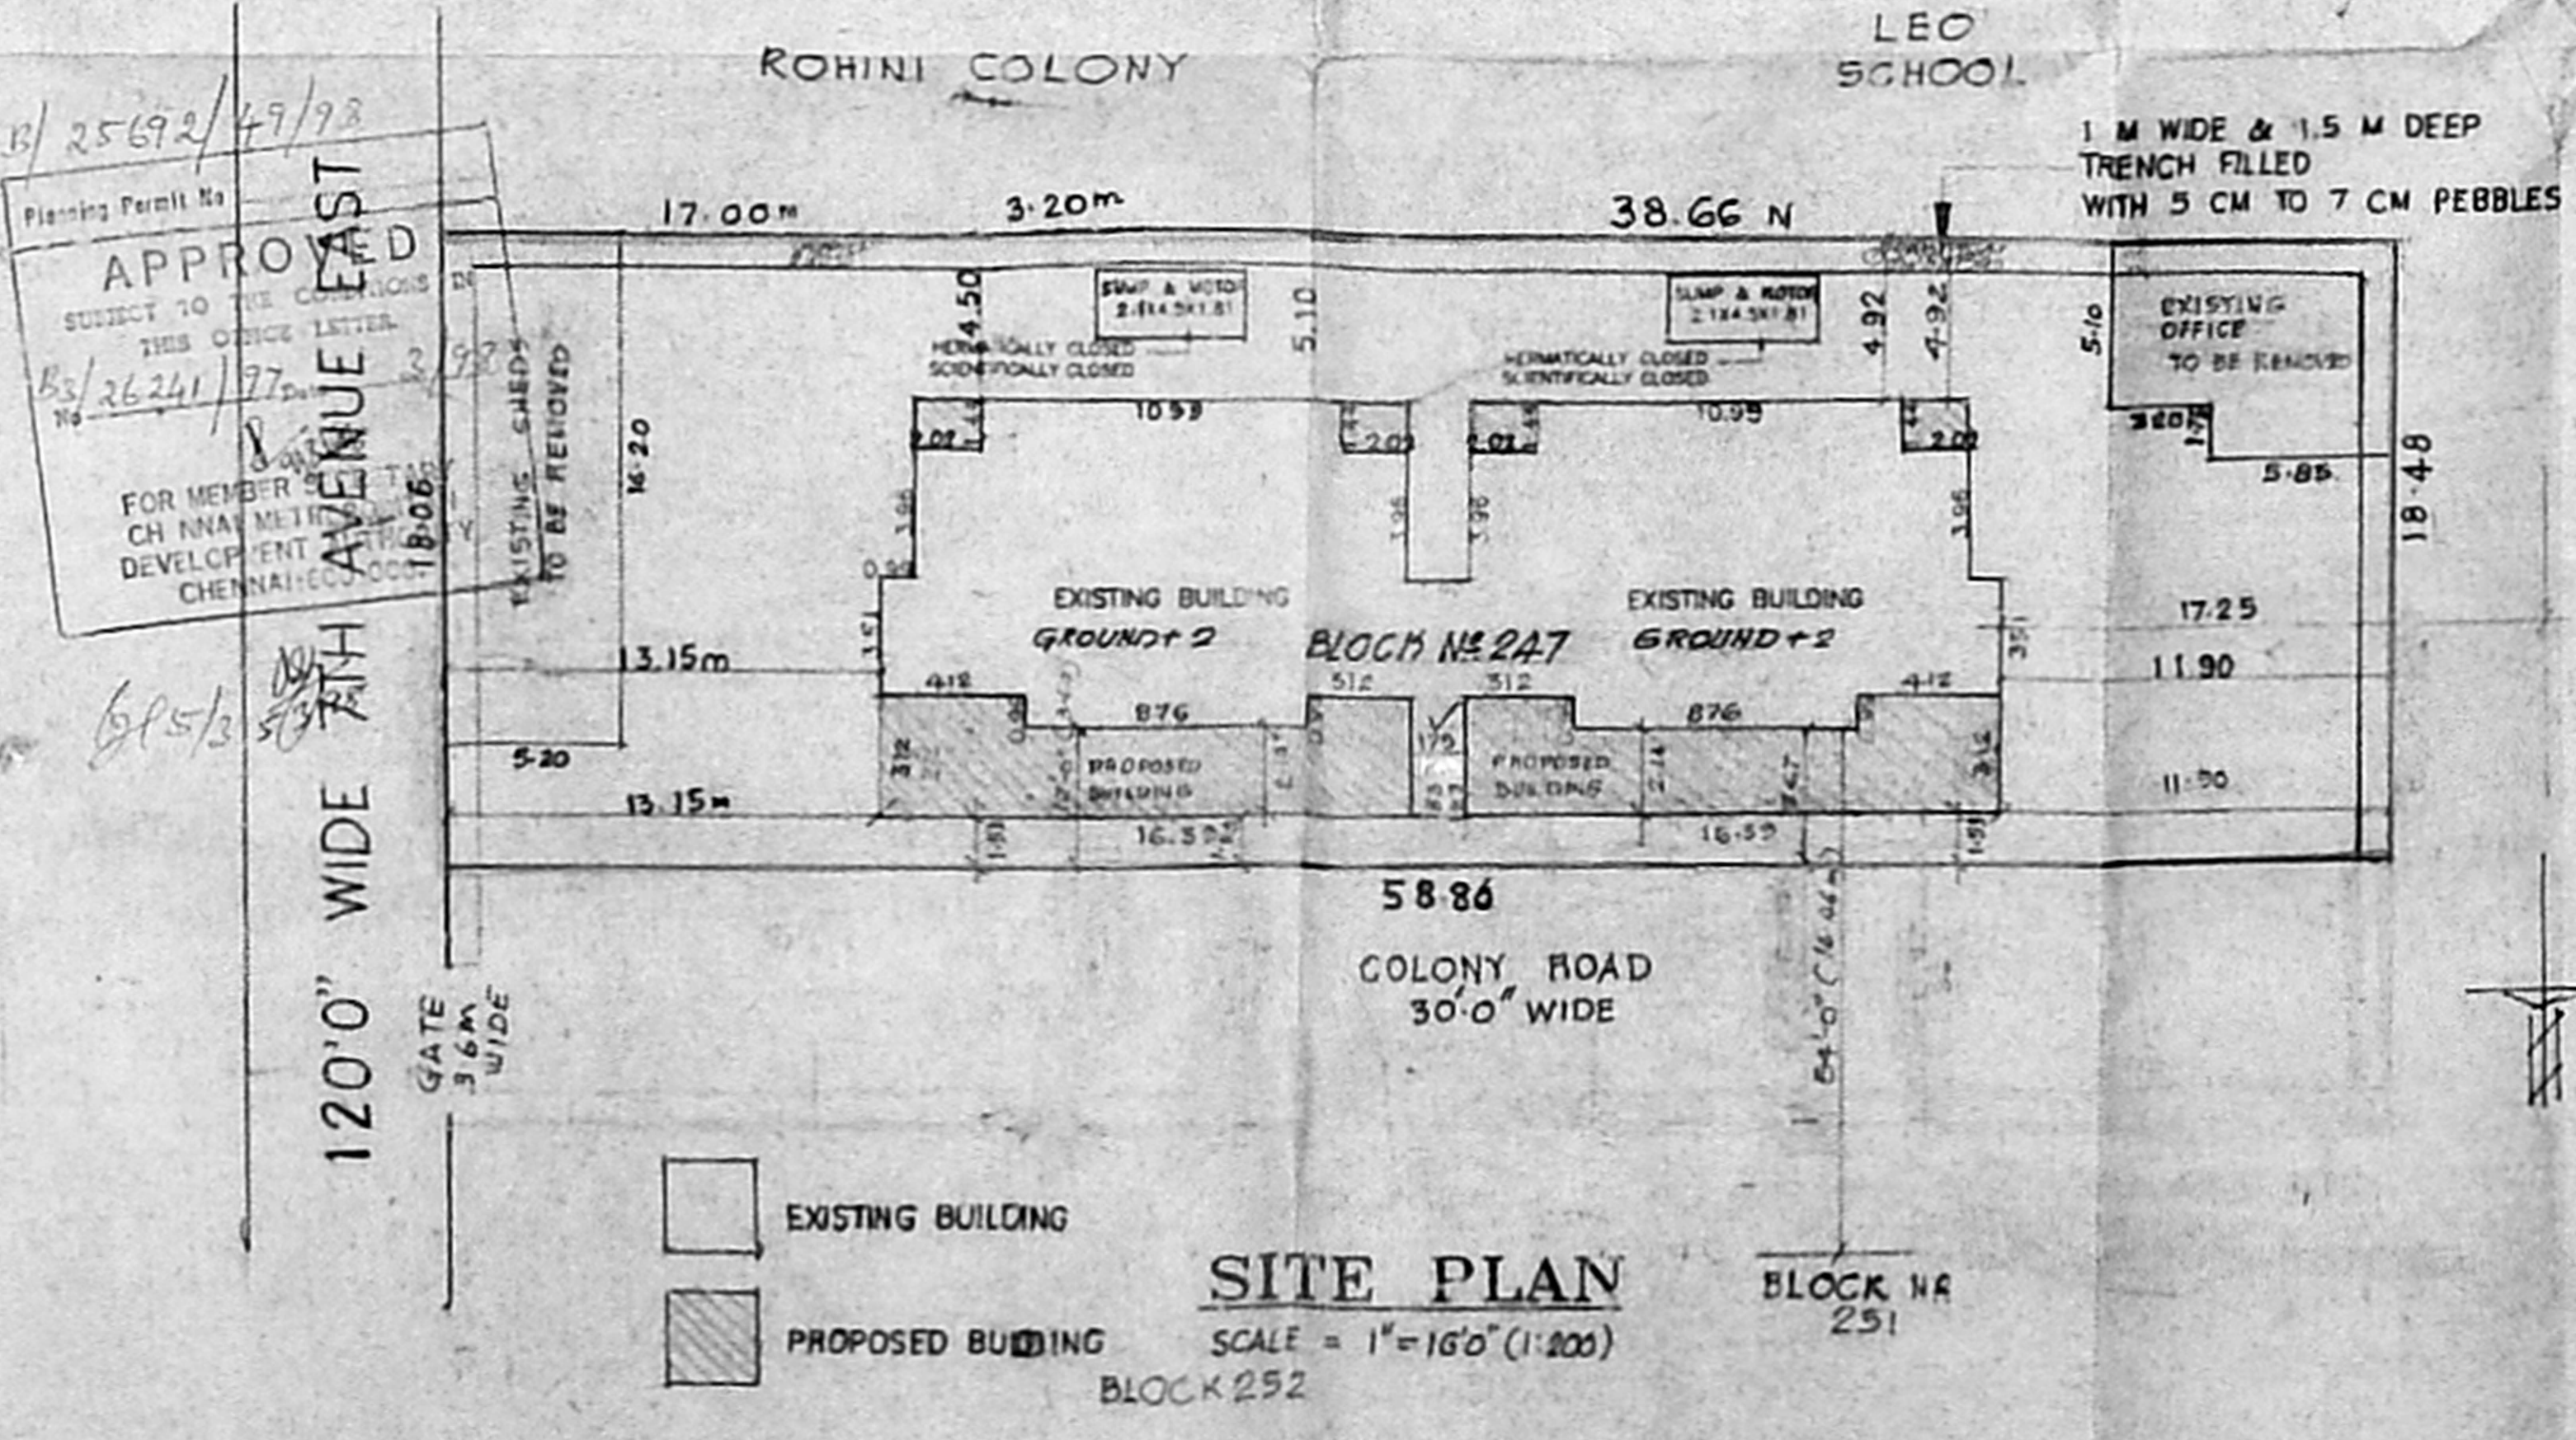

SITE PLAN
SCALE = 1" = 160' (1:1280)
BLOCK NO. 251

APPROVED
 SUBJECT TO THE PROVISIONS OF THIS OFFICE LETTER
 FOR MEMBER CHENNAI DEVELOPMENT AUTHORITY
 CHENNAI
 25/6/77

SCALE 1" = 100' (1:1000) DATE 02.04.77
 SHEET NO. 1

CMCA (B)/PP NO. 1
 53/7925/77
 S.M./s
 D.P.

OWNER'S SIGNATURE

LICENSED SURVEYOR