



FRONT ELEVATION

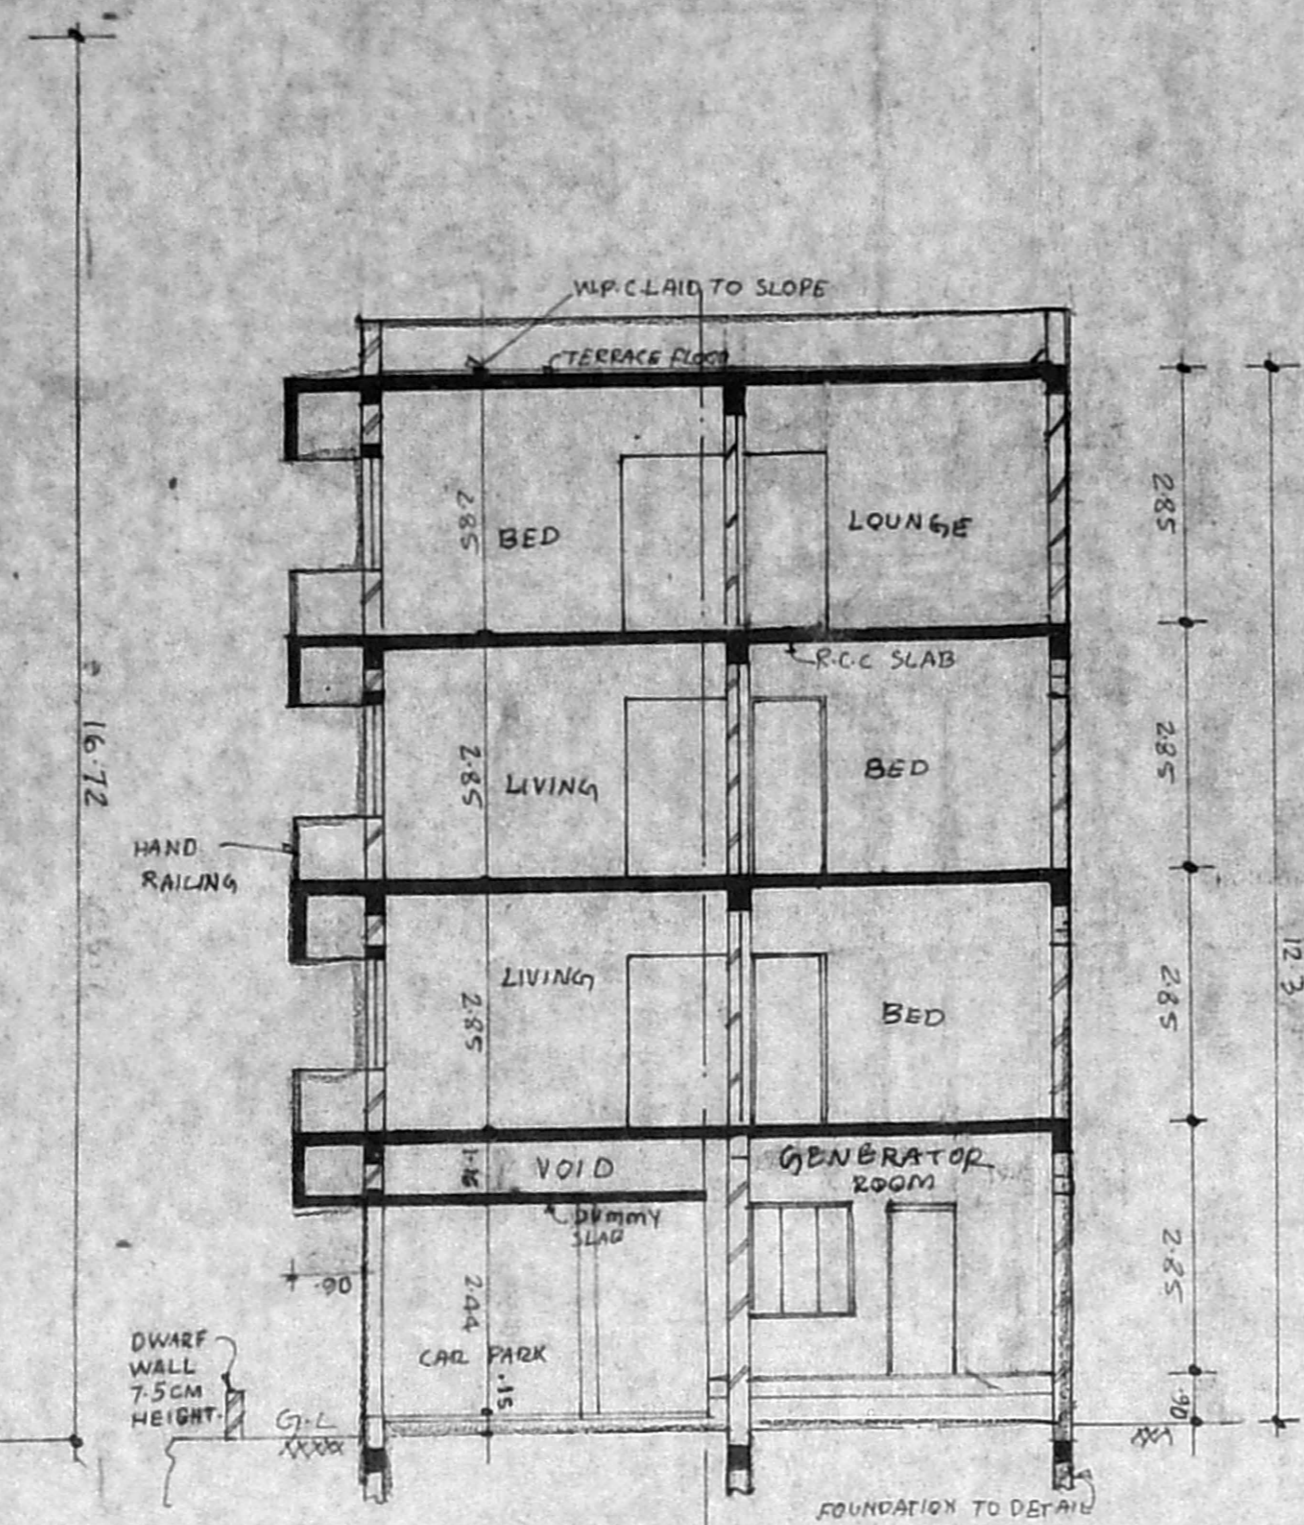


SECTION - A-A

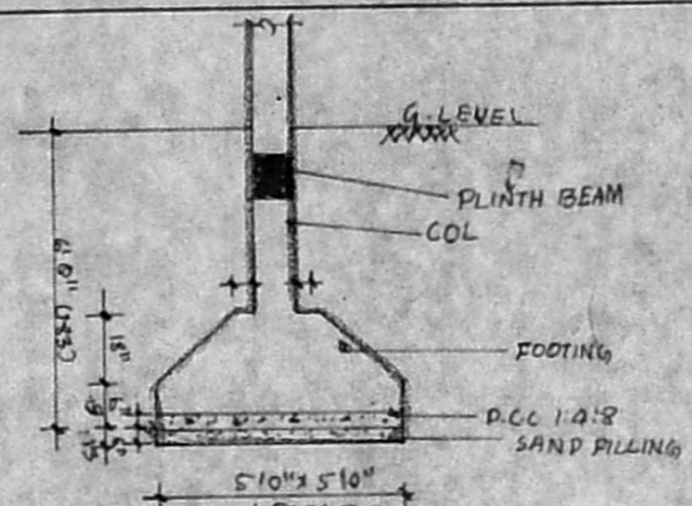


FOUNDATION DETAILS

G/24733/183/97
 Planning Permit No.
APPROVED
 SUBJECT TO THE CONDITIONS IN THIS OFFICE LETTER.
 No. 83/2874/97 Date: 5/7/97
 LOW TERRACE
 FOR MEMBER OF CHENNAI METROPOLITAN DEVELOPMENT AUTHORITY
 CHENNAI-600 008 RACE

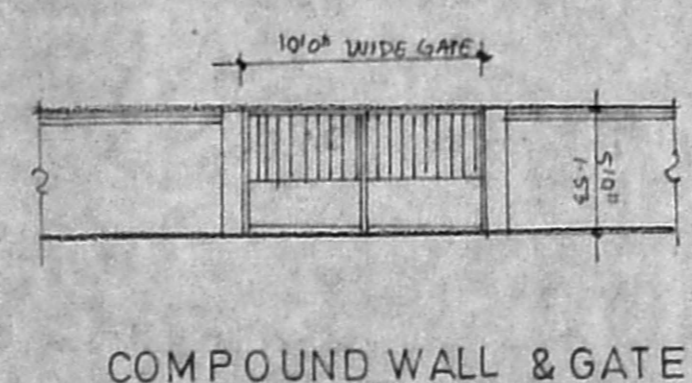


COMPOUND WALL & GATE

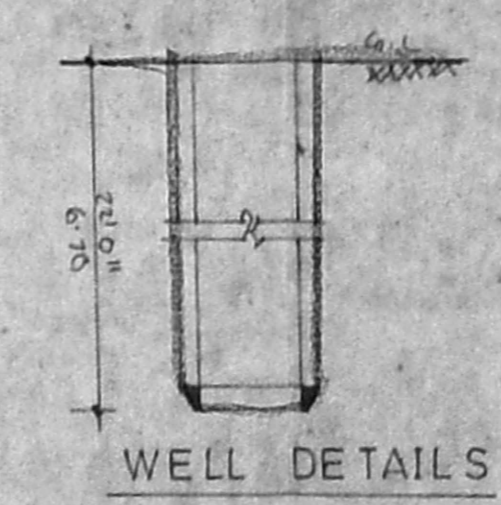


WELL DETAILS



RAIN WATER TRENCH DETAILS

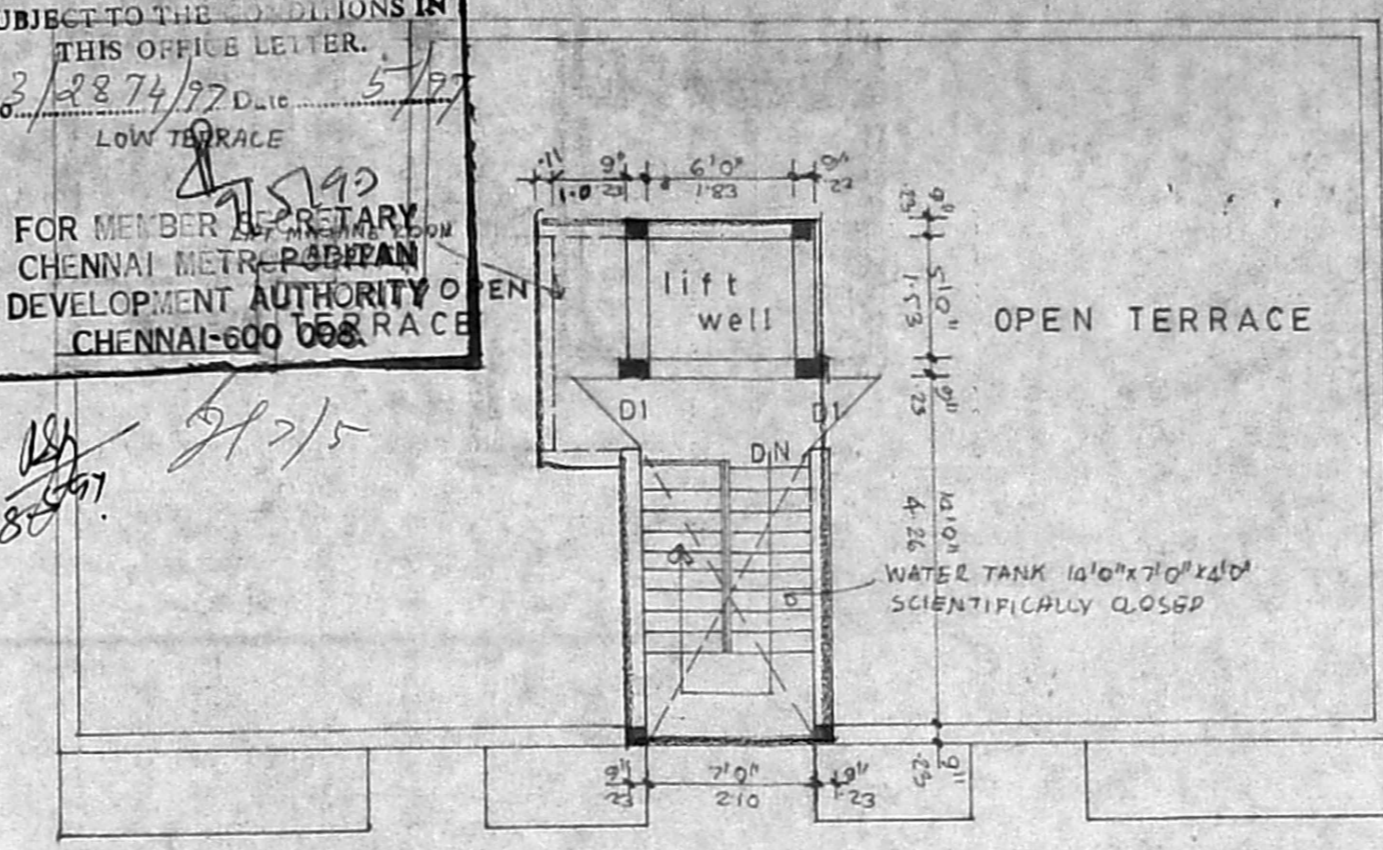

TERRACE FLOOR PLAN

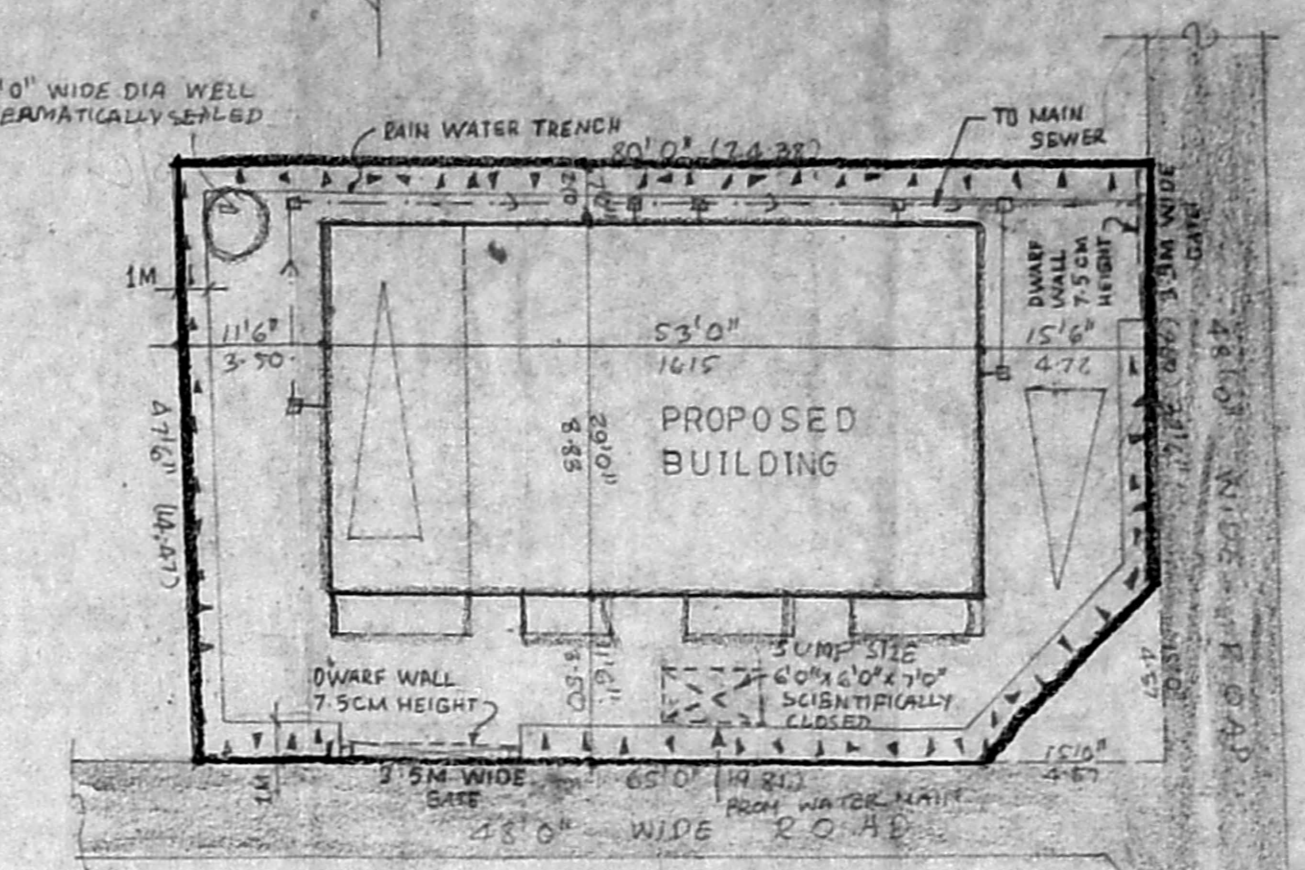

SITE PLAN

(SCALE - 1:200)

SCHEDULE OF JOINERY

D	4'0" x 7'0"	DOOR
D1	2'3" x 7'0"	DOOR
D2	2'6" x 7'0"	DOOR
W1	8'0" x 4'0"	WINDOW
W2	4'0" x 4'0"	WINDOW
W3	4'0" x 3'6"	WINDOW
Y	3'0" x 2'6"	YENPATRU WINDOW
W3A	1'6" x 4'6"	WINDOW

C.M.P. B.I.P. No. 1
 2874/97
 6/14/3

SPECIFICATION

FOUNDATION: STONE BRICK 10% CENTENT CONC. 1:4:8
 BRICK 1:1:6
 WALL: STOCK BRICK IN C.M. 1:5
 R.C.C. WORK: R.C.C. SLAB 12:1:4 MIX 3/2 DENSITY
 PLASTERING: WALL IN C.M. 1:5 CEILING 1:4
 WHITE WASHING: 3 COATS
 PAINTING: 2 COATS

AREA STATEMENT

	SQFT	SQM
PLOT AREA	3750.00	349.51
GROUND FLOOR AREA	403.10	37.90
FIRST	1634.51	151.85
SECOND	1634.51	151.85
THIRD	1432.90	133.12
TOTAL AREA	5605.02	520.72

F.S.I. - 11.49 TIMES
 PLOT COVERAGE - 40.44%

PROPOSED RESIDENTIAL FLATS
 BUILDING IN PLOT NO-4272,
 BLOCK NO-2 T.S. NO-497 MULLAM
 VILLAGE PURASAIKAM - PERAMBUR
 TALUK ANNA NAGAR CHENNAI
 FOR MRS. GOPAL

S. G. Gnanan
 SIGNATURE OF OWNER


COLOUR ID

PROPOSED WORK
 BOUNDARY SHOWN THUS
 ROAD


SCALE 1" = 8' 0"
 DATE
 JOB NO.
 DRAWN S. B. S.

LICENSED SURVEYOR


EMMANUEL RAJA CHANDRAN
 F. ARCH. M.C.A.
 REGISTERED ARCHITECT.
 Council of Architects, Anna, CA 60, 12005
 CORPORATION OF MADRAS
 NO. 1663, 21st Main Road,
 ANNA NAGAR - MADRAS-600 046

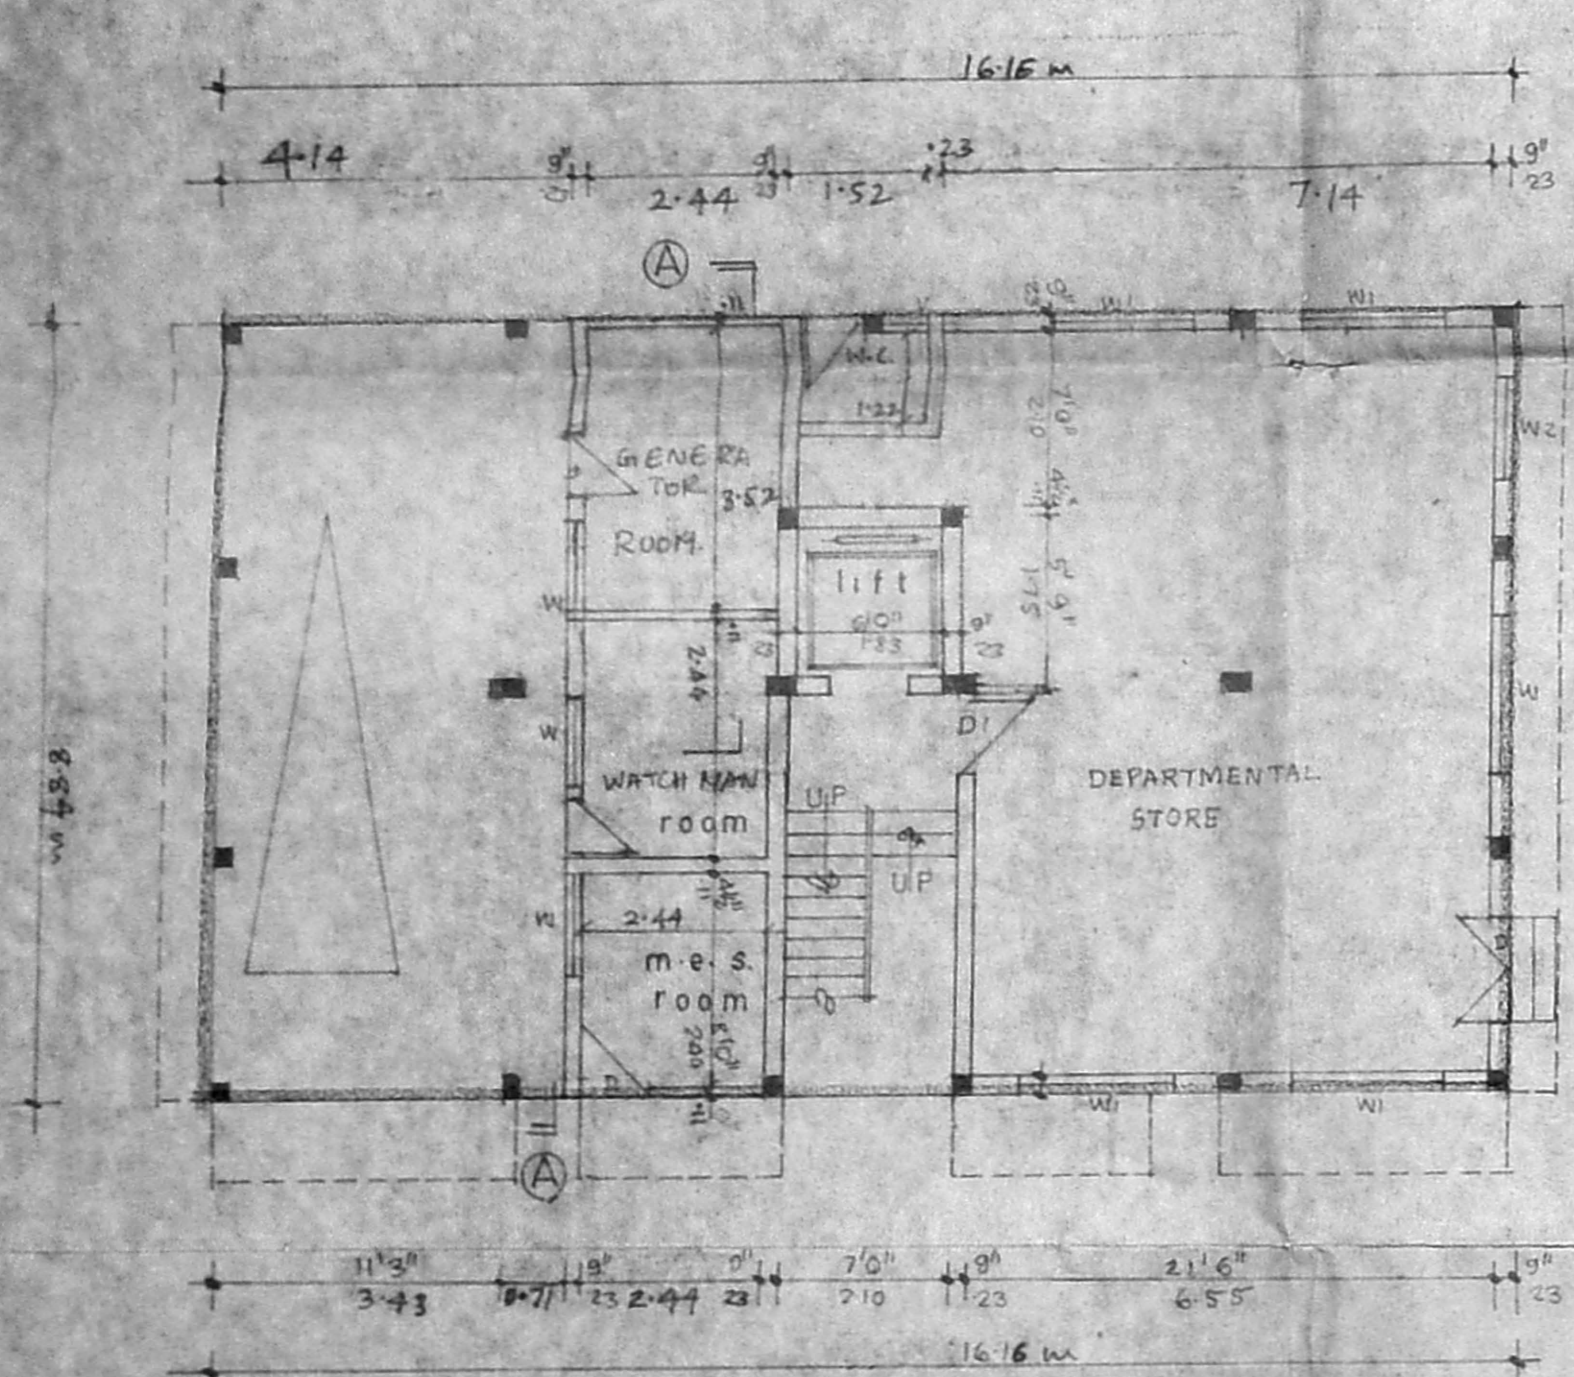


GROUND FLOOR PLAN

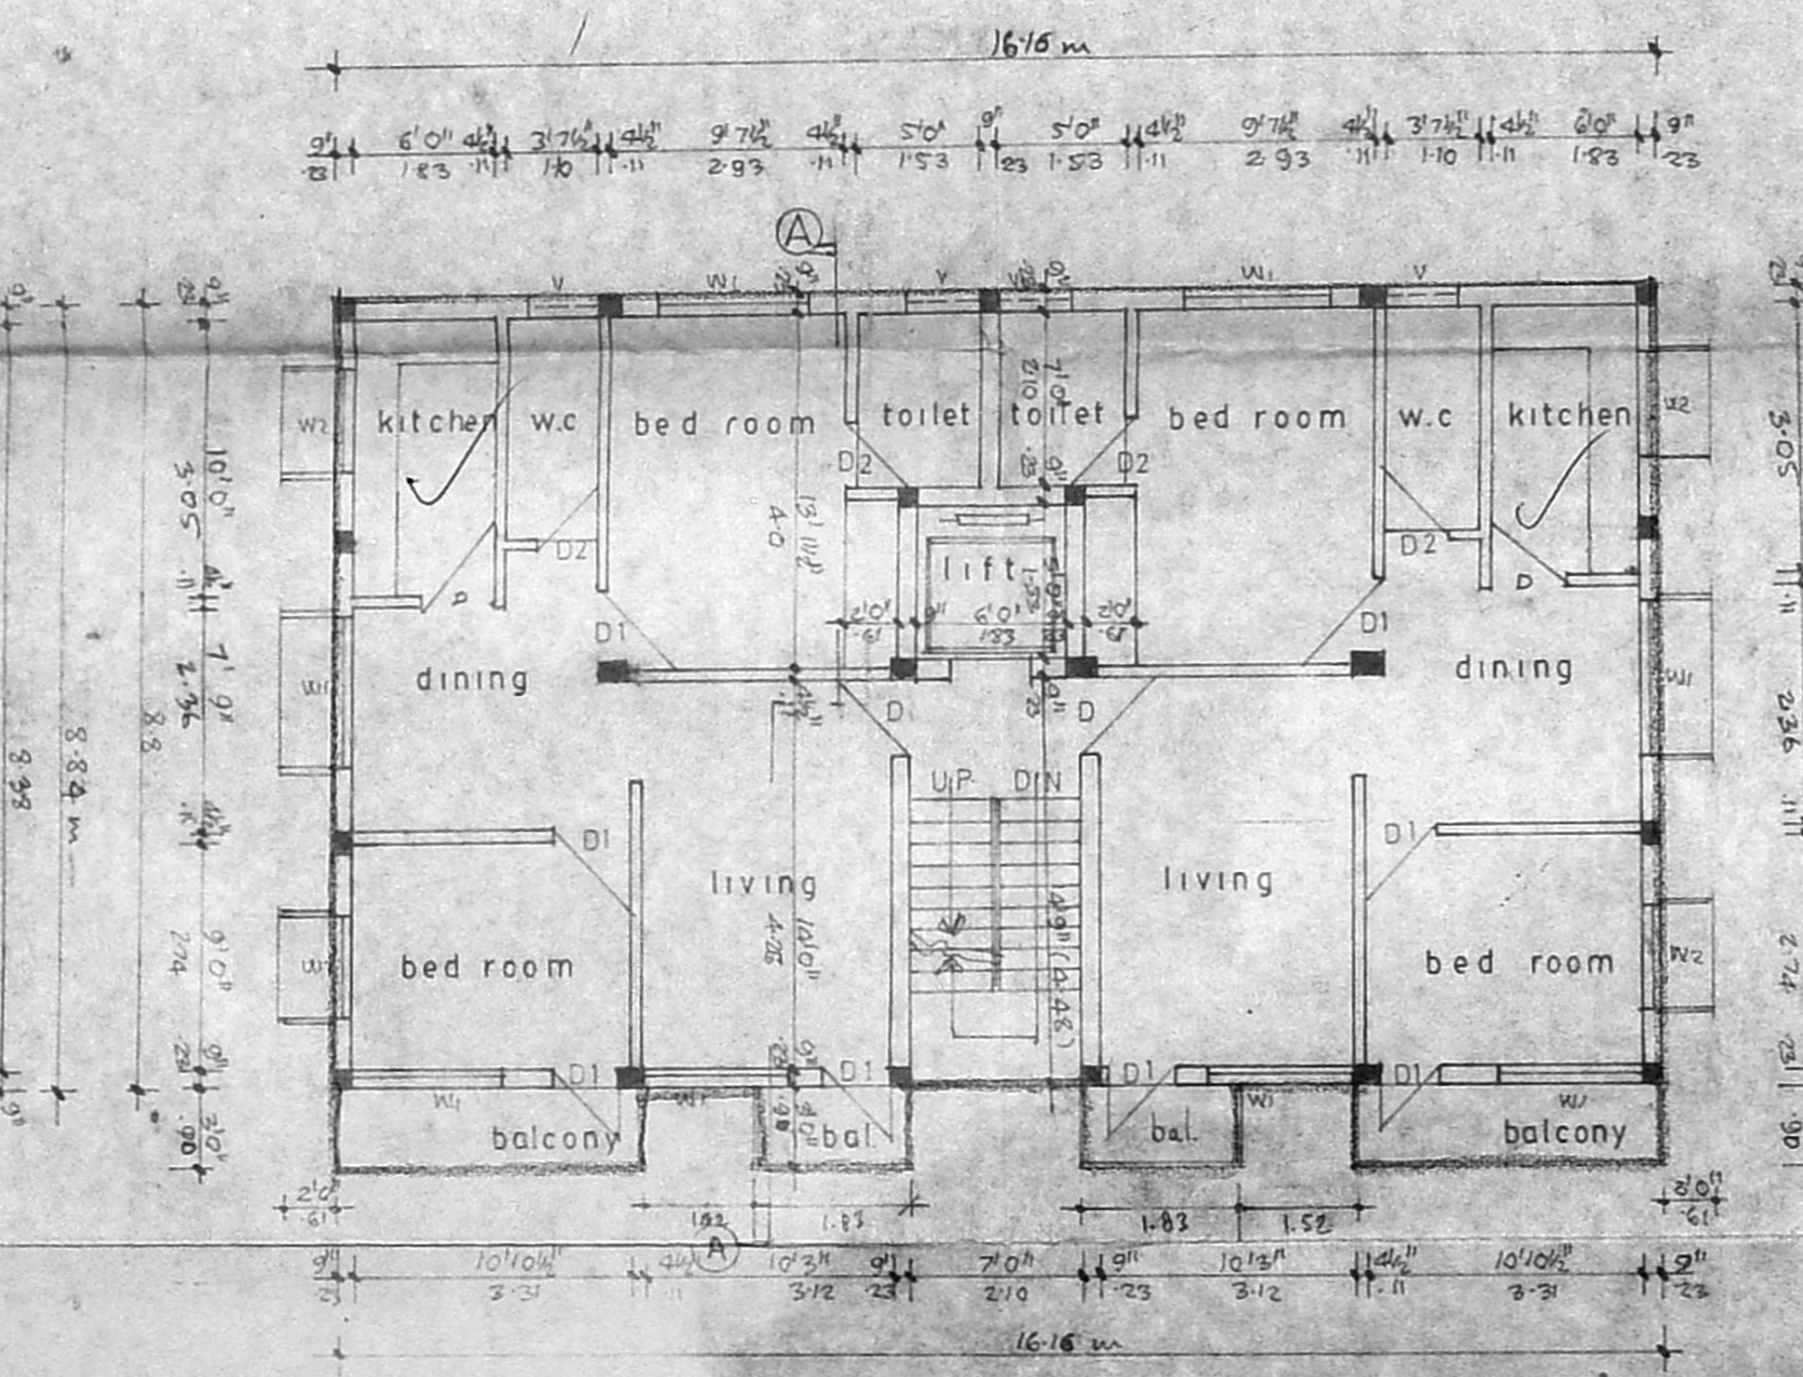

TYPICAL FLOOR PLAN 1st 2nd

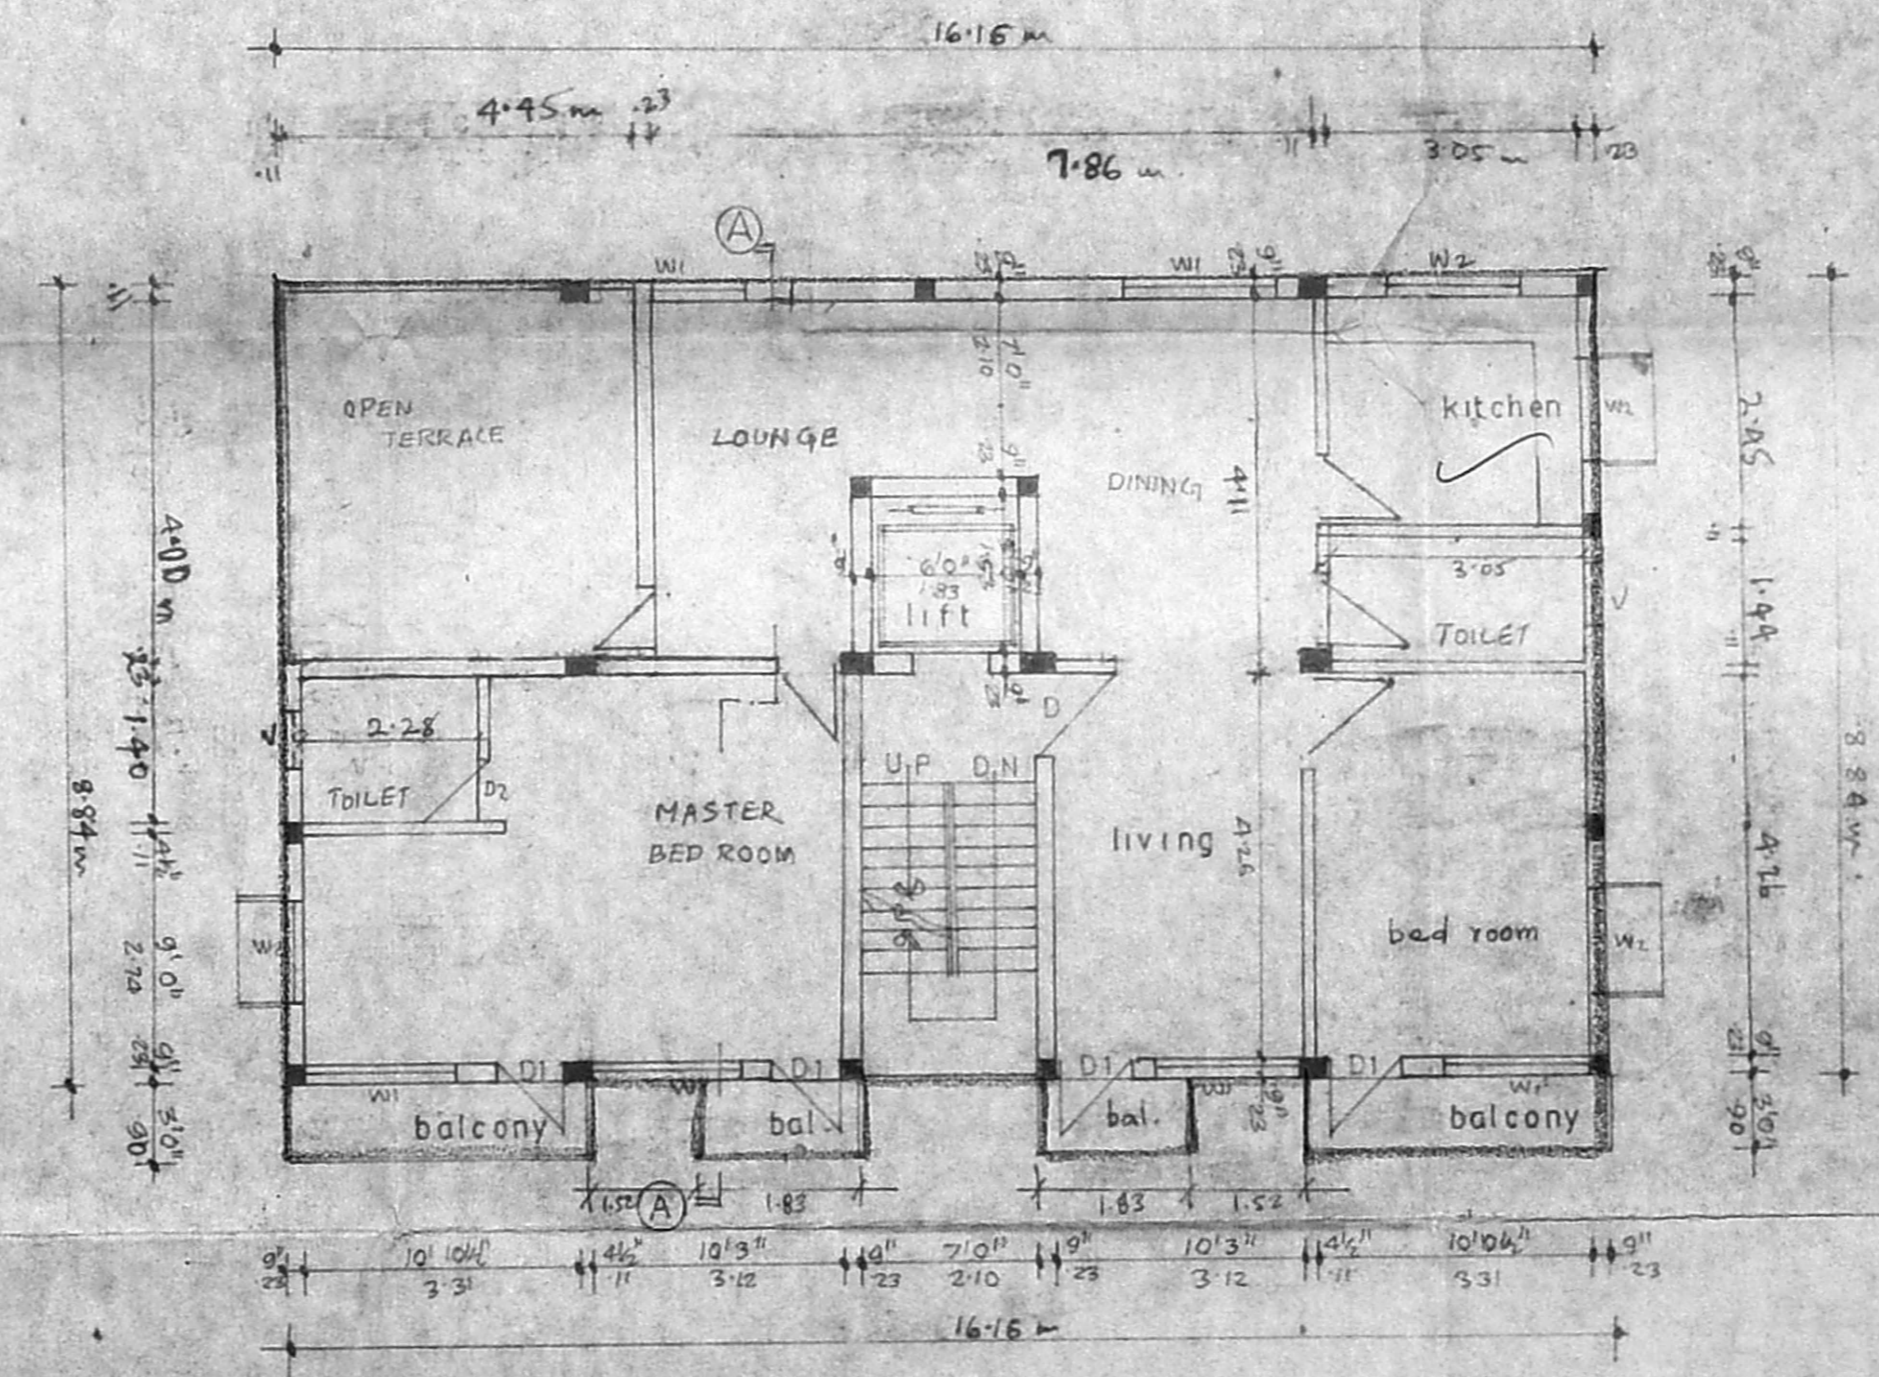

THIRD FLOOR PLAN

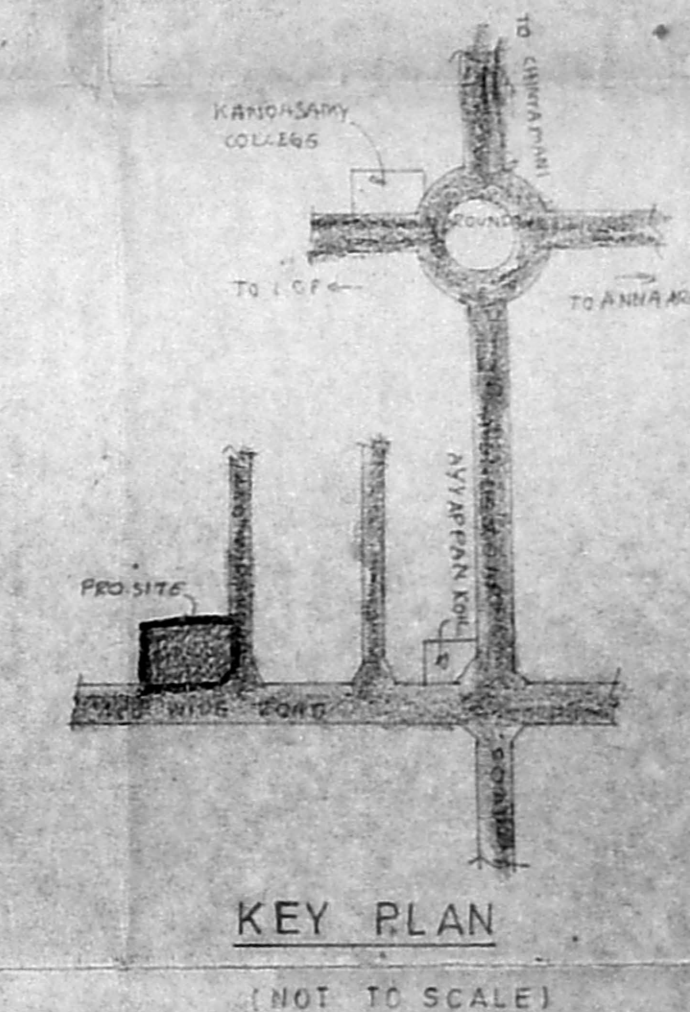

KEY PLAN

(NOT TO SCALE)