


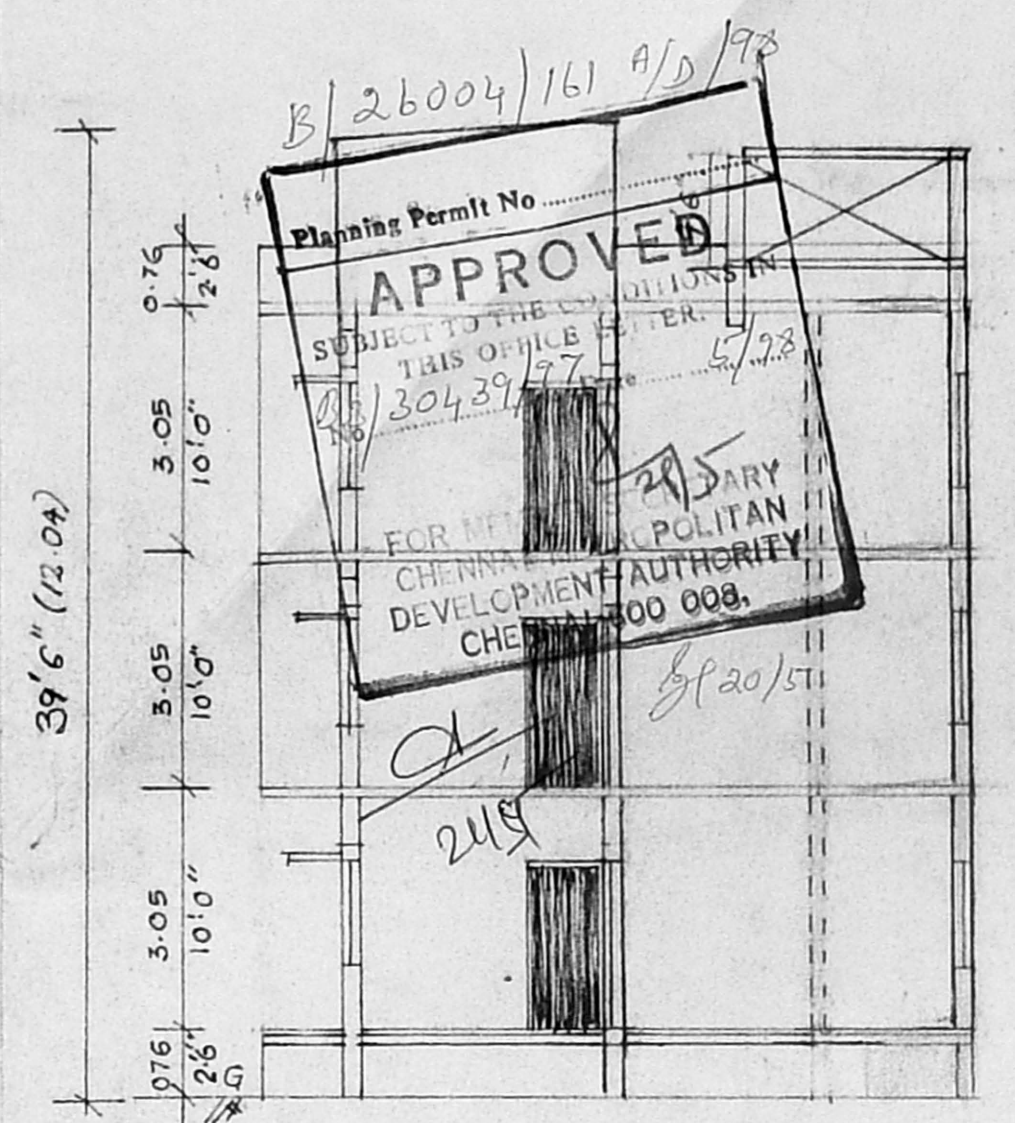

FRONT ELEVATION
BLOCK NO. 347



SECTION ON "AA"
BLOCK NO. 347

Planning Permit No. B/26004/161 A/D/98
APPROVED
SUBJECT TO THE CONDITIONS
THIS OFFICE LETTER
30439/97
FOR MUNICIPALITY POLITICAL
CHENNAI DEVELOPMENT AUTHORITY
CHENNAI-600 008.
2/15/98
2/15/98

1/4

JOINERY	
MD	MAIN DOOR 3'3" x 7'0" 091 x 214
D1	DOOR 3'0" x 7'0" 091 x 214
D2	DOOR 2'6" x 7'0" 076 x 214
W	WINDOW 6'0" x 4'6" 183 x 137
W1	WINDOW 4'0" x 4'6" 122 x 137
V	VENTILATOR 3'0" x 2'6" 091 x 076




SPECIFICATIONS

FOUNDATION	RCC WITH 40MM METAL 1:4:8
PADAITAL	RCC WITH 20MM METAL 1:2:4
PLINTH BEAM	RCC WITH 20MM METAL 1:2:4 STEEL 12M
COLOUMN WORK	RCC WITH 20MM METAL 1:2:4 STEEL 16M
ROOFING	RCC WITH 20MM METAL 1:2:4 STEEL 10M
FLOORING	RCC WITH 40MM 1:5:10 3/4" TK FLOOR FINISH
PLASTERING	OP WITH 1/2" PLASTERING 1:5 ON WALL.
CEILING PLAT.	CEIL. P.WITH 1/3 BOTTOM ONLY


COLOUR INDEX

OWNERS BOUNDARY	
PROPOSED CONSTRUCTION OF BUILDING	
EXISTING BUILDING	
EXISTING ROAD	
DISMANTLING	


PLAN OF A PROPOSED
ADDITIONAL CONSTRUCTION INTAMIL
NADU HOUSING BOARD, AT BLOCK
NO. 347 GARDEN VIEW APARTMENTS
T.S. NO. 229, BLOCK NO. 2, 6TH AVENUE
MULLAM VILLAGE, CHENNAI,
600040.
SCALE: 1:100

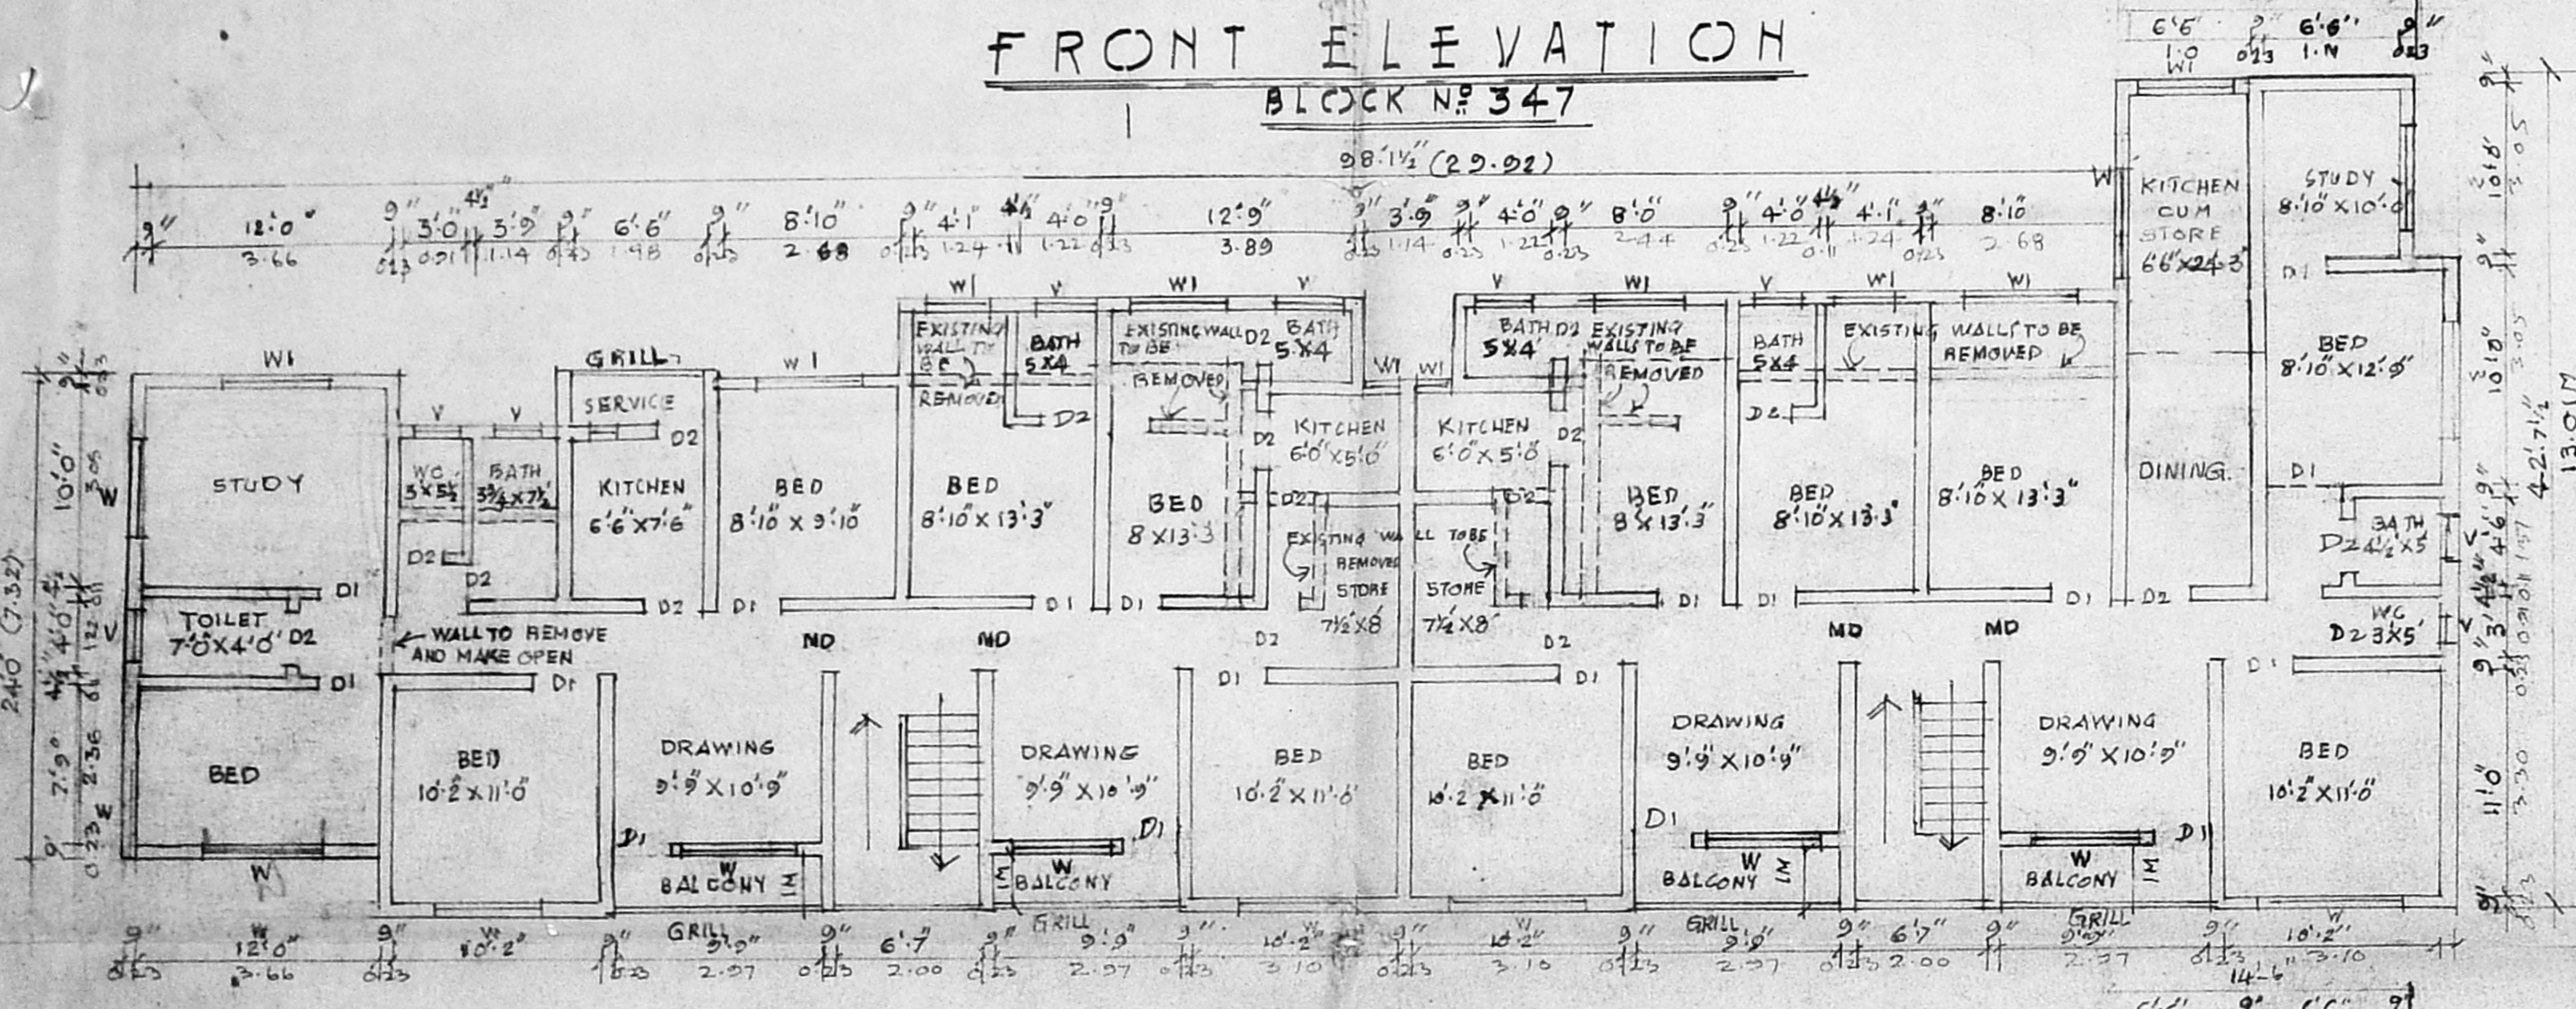

FIRST AND SECOND FLOOR PLAN
BLOCK NO. 347

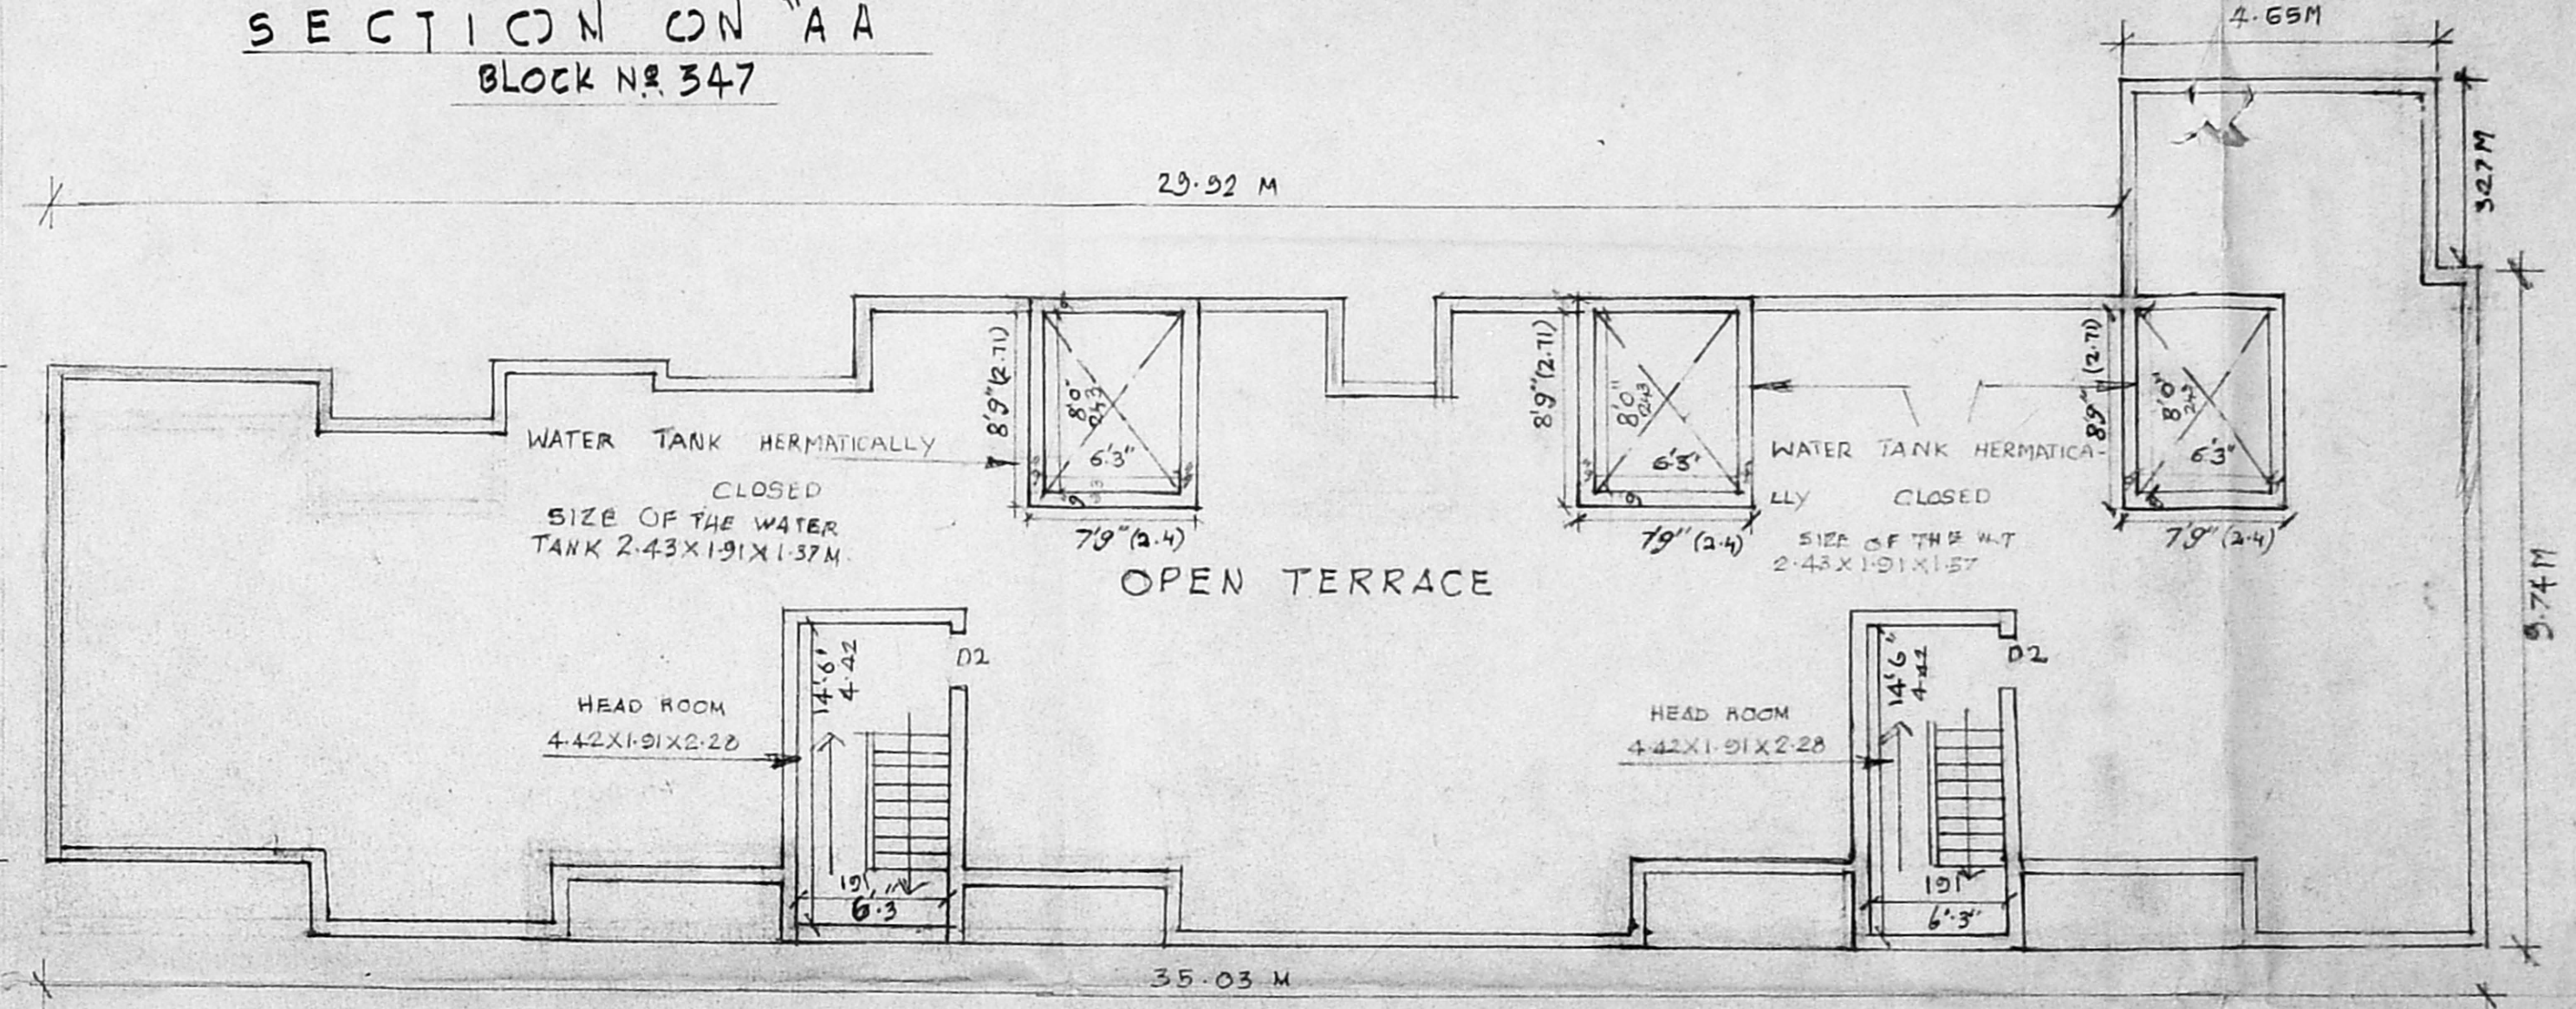

OPEN TERRACE PLAN
BLOCK NO. 347

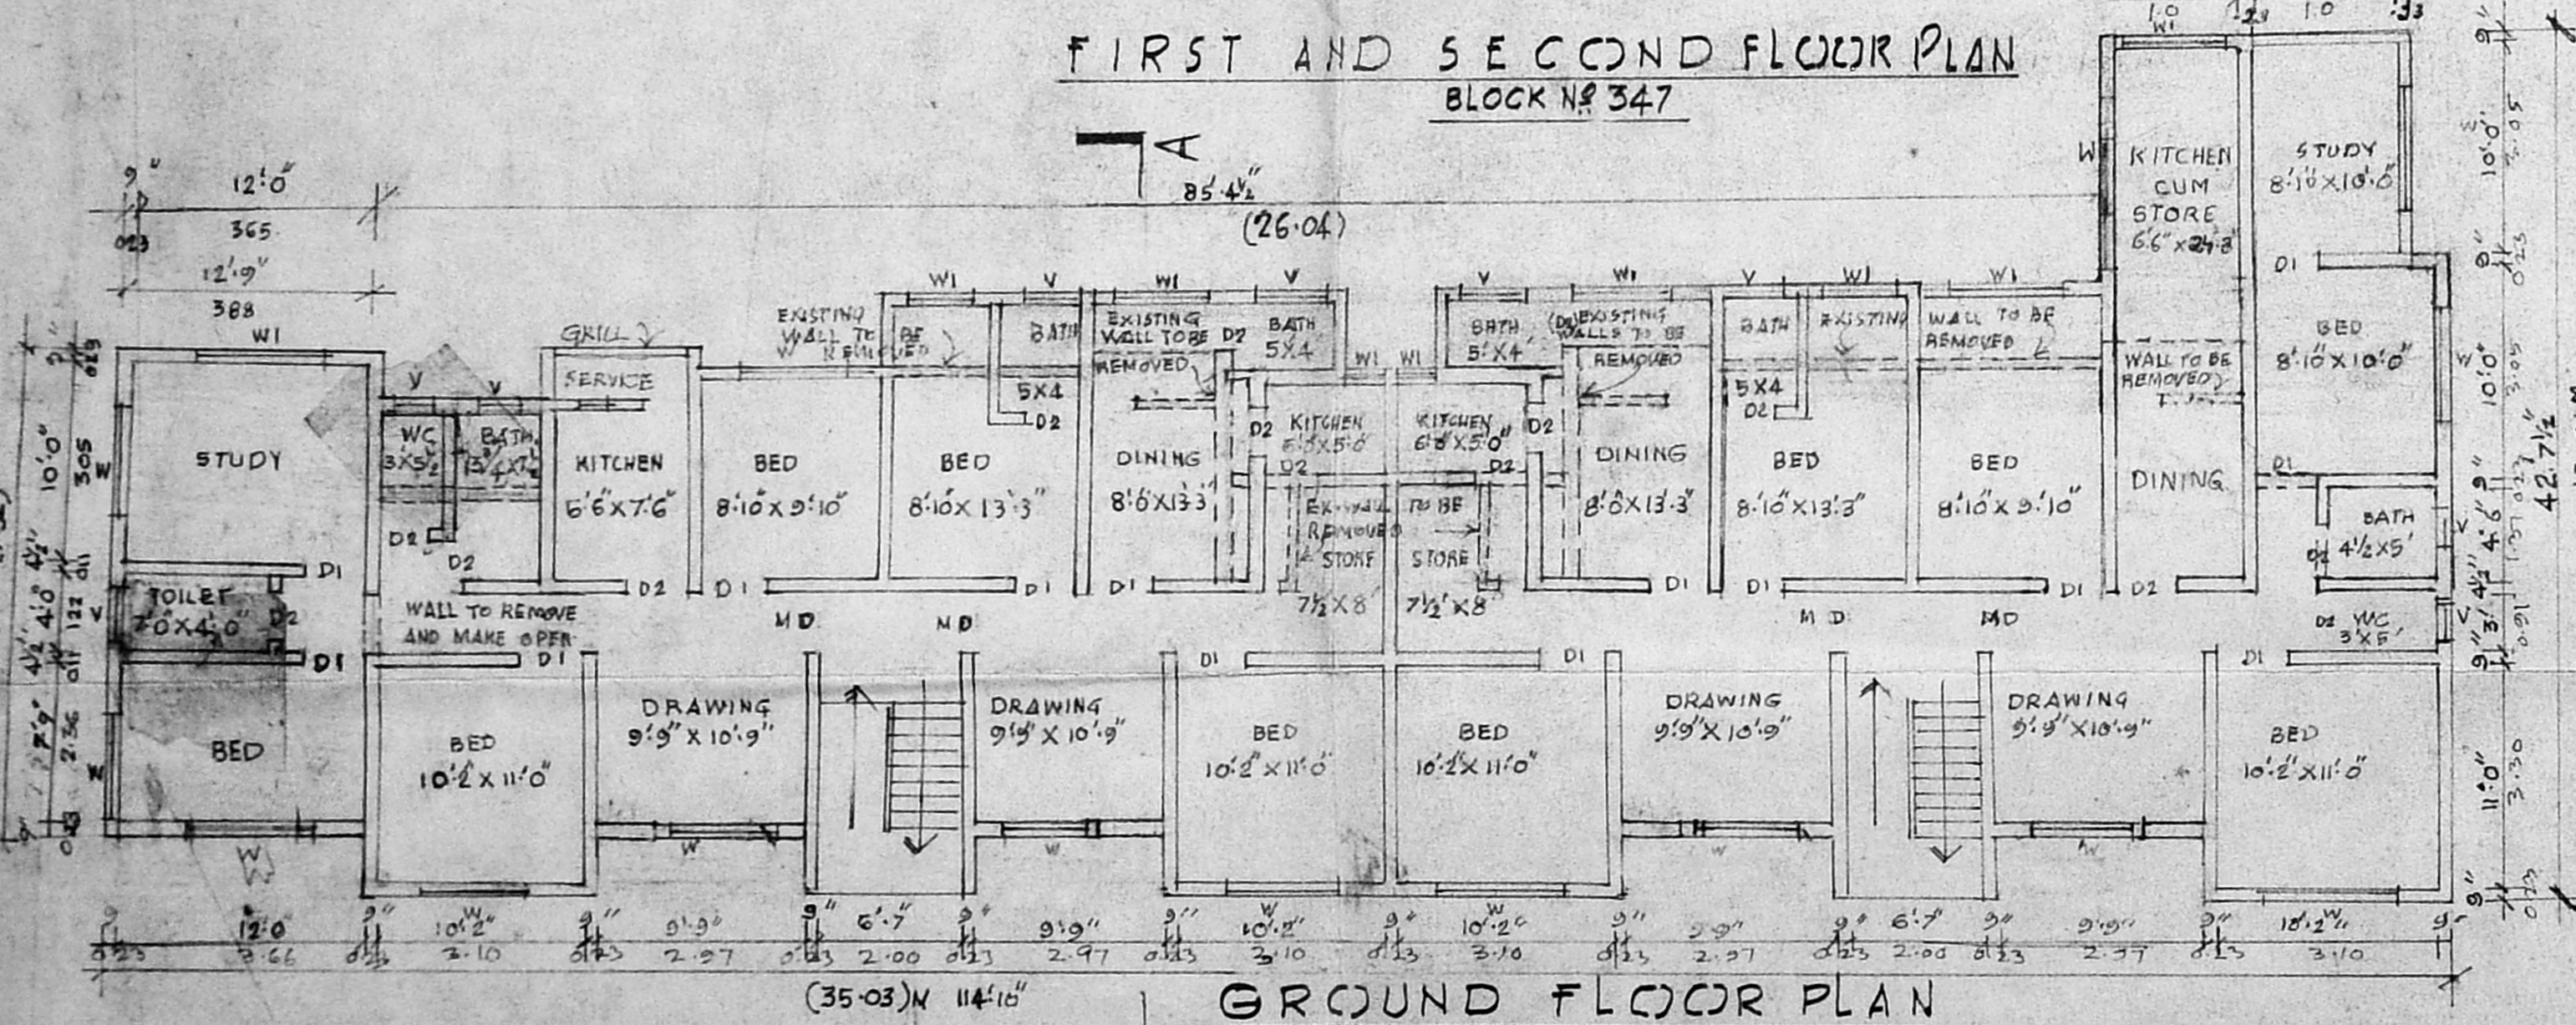

GROUND FLOOR PLAN
BLOCK NO. 347


AREA STATEMENT

PARTICULAR BLOCK NO.	GROUND FLOOR		FIRST FLOOR		SECOND FLOOR		TOTAL
	EXISTING	PROPOSED	EXISTING	PROPOSED	EXISTING	PROPOSED	
BLOCK NO. 347	224.86	88.00	224.86	88.00	224.86	88.00	938.58
BLOCK NO. 348	224.86	137.38	224.86	137.38	224.86	137.38	1086.72
BLOCK NO. 349	338.40	216.18	338.40	216.18	338.40	216.18	1663.74
BLOCK NO. 350	224.86	137.38	224.86	137.38	224.86	137.38	1086.72
TOTAL	1012.98	578.94	1012.98	578.94	1012.98	578.94	4775.76


PLOT AREA 4397.56 MS.
F.S.I 1.086
PLOT COVERAGE 36.2%

OWNER

S. MEIYAPPAN, B.E., M.S.
Licensed Surveyor - I Class,
Regn. No: 831.
Corporation of Chennai,
139/1 L. Geethanjali Colony,
Anna Nagar West,
CHENNAI-600 040.
LICENSED SURVEYOR

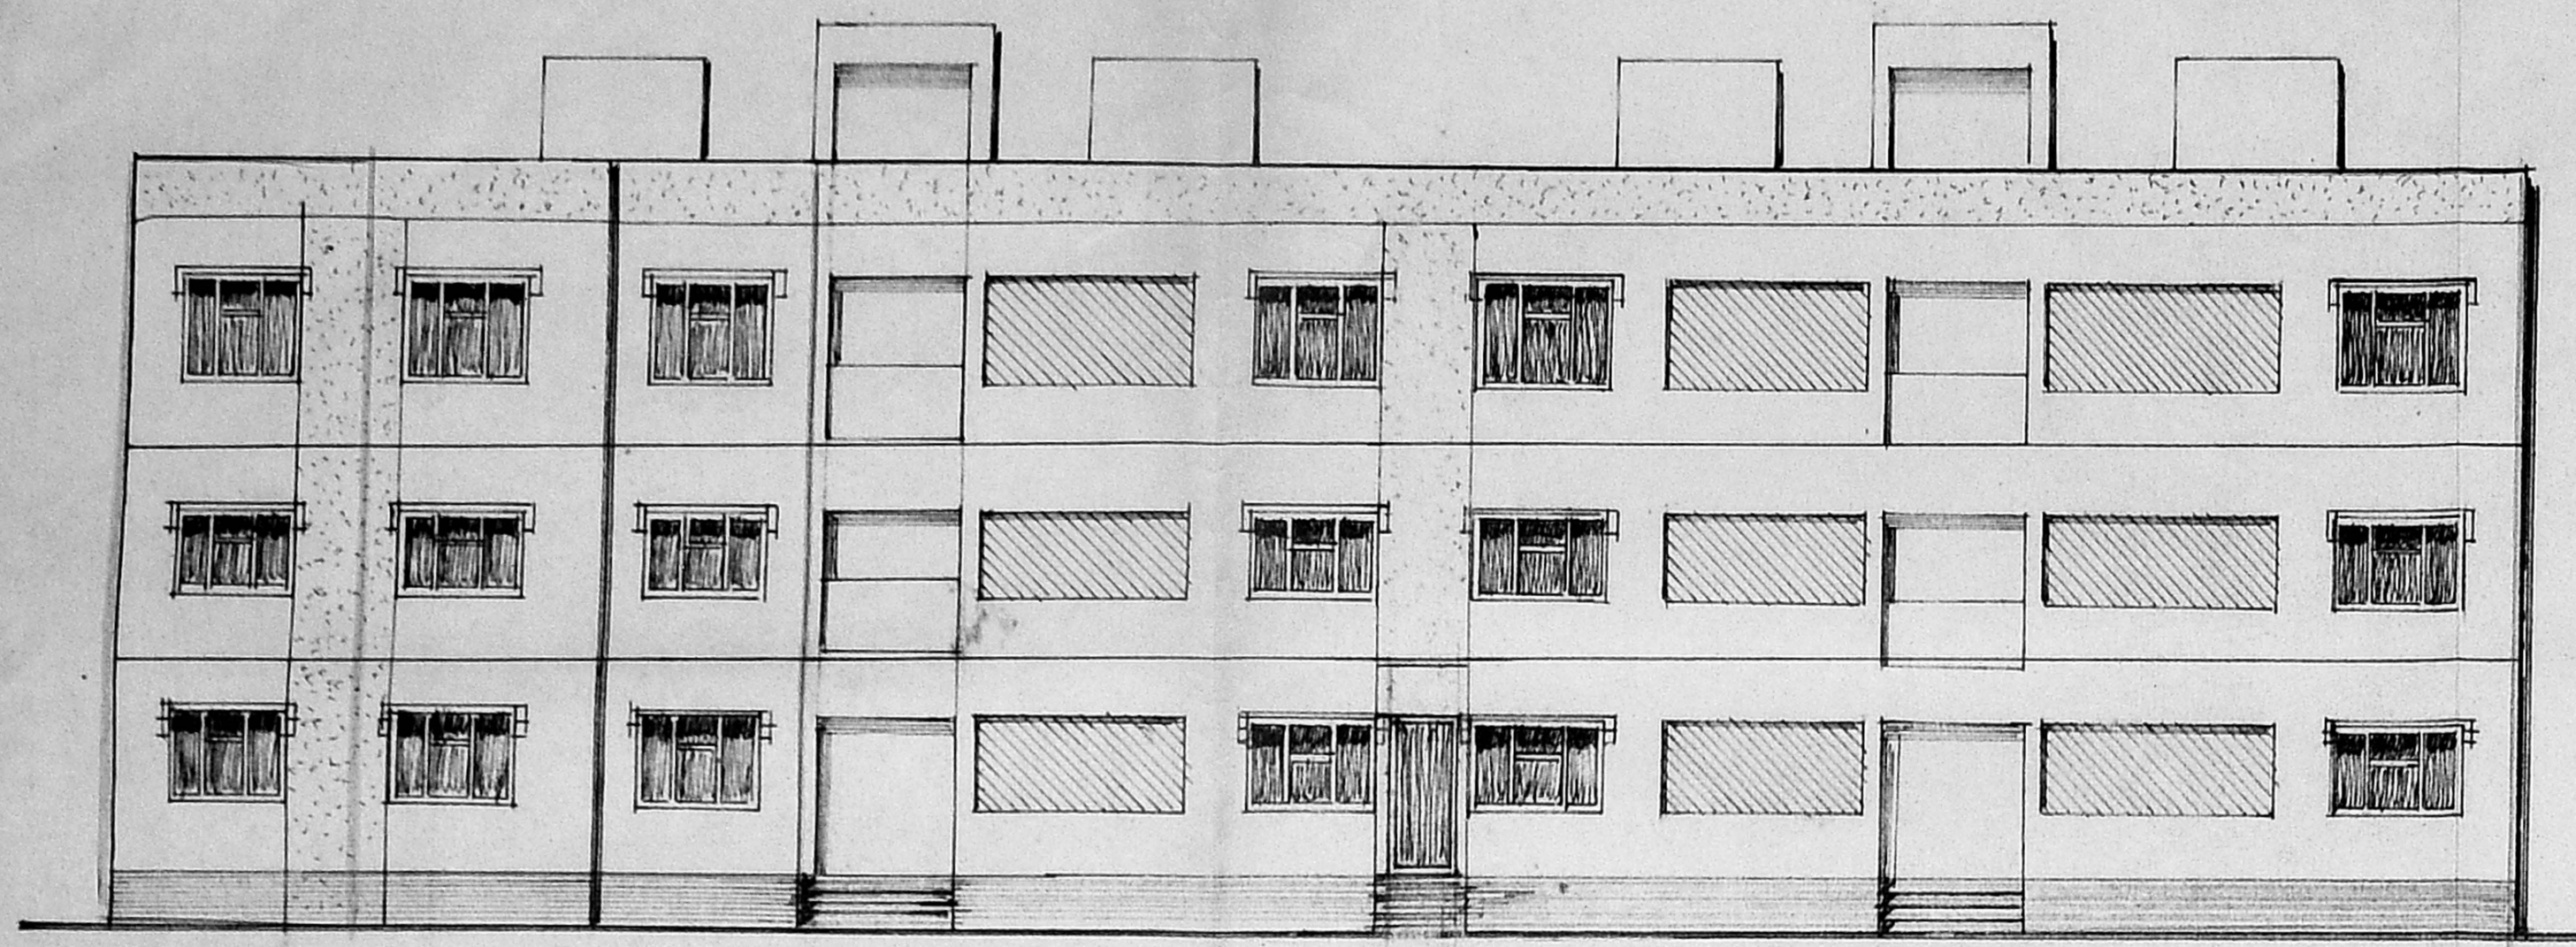


FRONT ELEVATION
BLOCK NO. 348

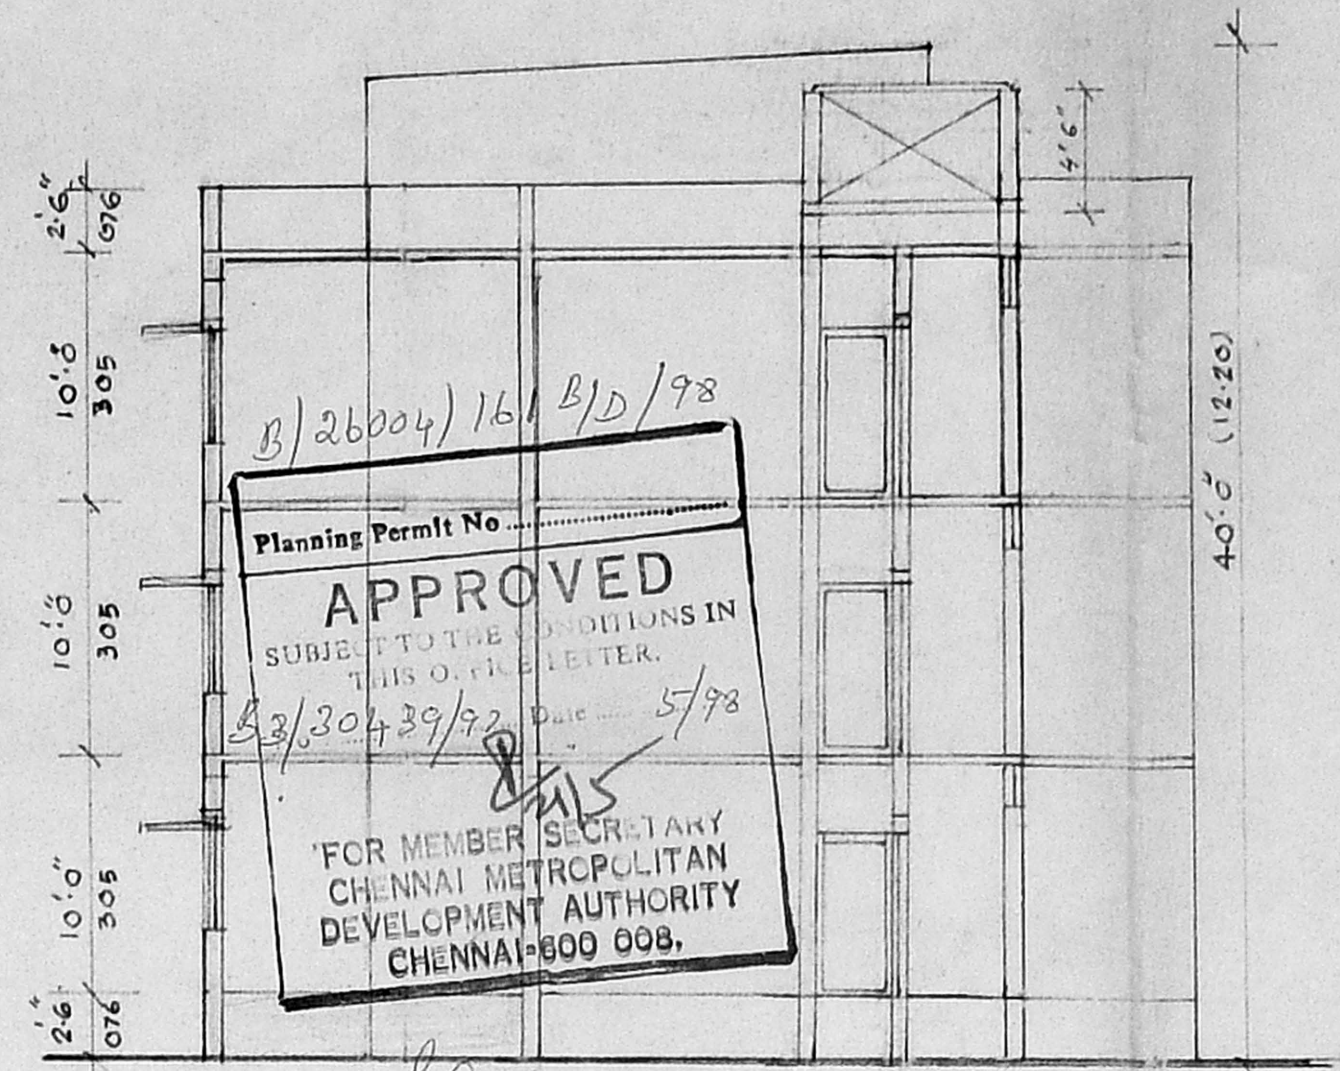


SECTION C/A-A
BLOCK NO. 348

CMDA (B) / PP NO. 1
B3 / 30439/97
2/4
D.P.

JOINERY		
MD MAIN DOOR PANNELLED	3'3" X 7'0"	0.99 X 214
D1 DOOR PANNELLED	3'0" X 7'0"	0.91 X 214
D2 DOOR PANNELLED	2'6" X 7'0"	0.76 X 214
W WINDOW GLAZED	6'0" X 4'6"	1.83 X 137
W WINDOW GLAZED	4'0" X 4'6"	1.22 X 137
V VENTILATOR GLAZED	3'0" X 2'6"	0.91 X 0.76

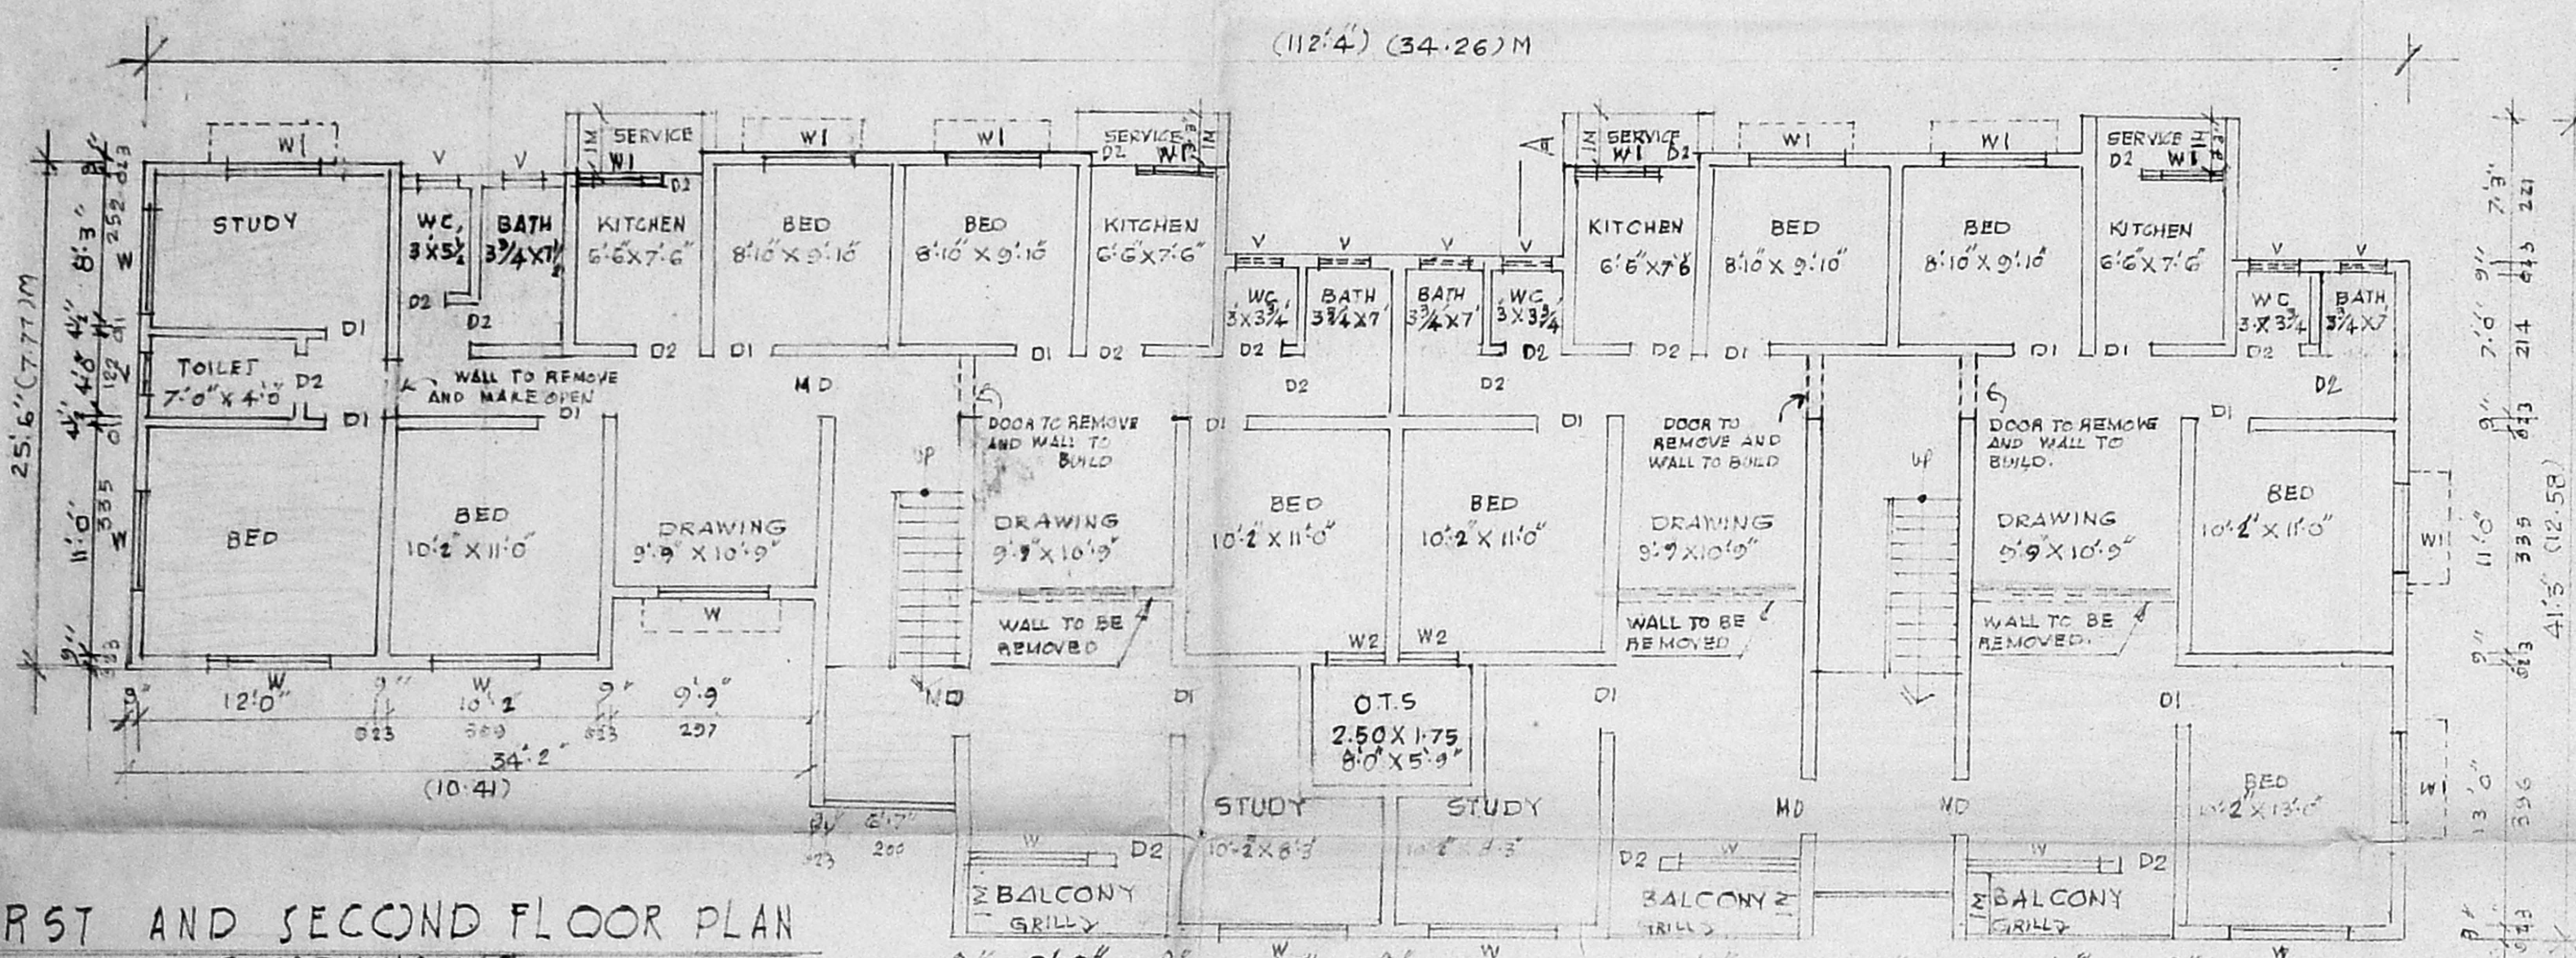


FIRST AND SECOND FLOOR PLAN
BLOCK NO. 348

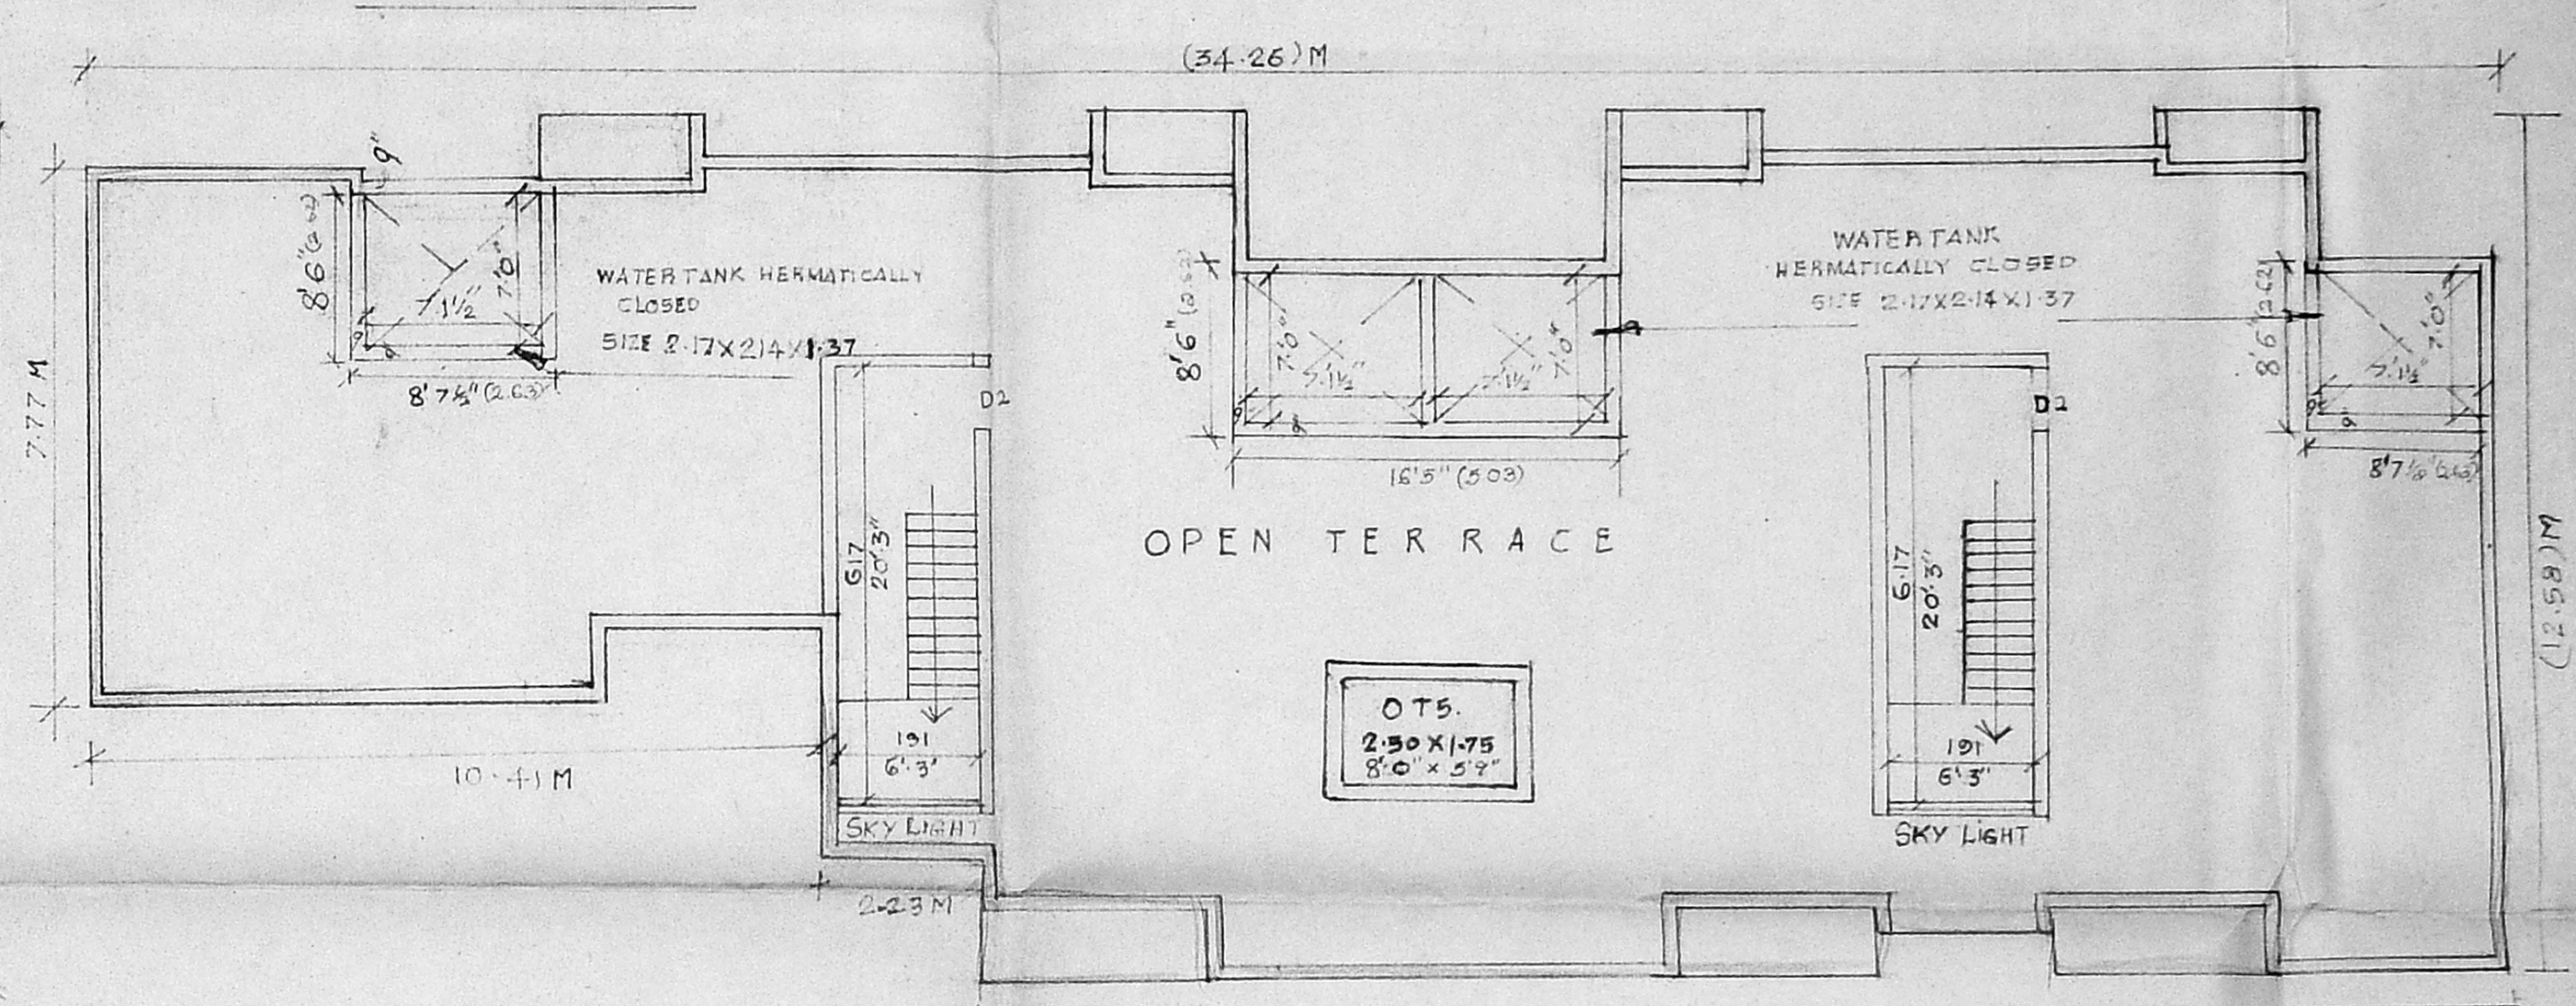

OPEN TERRACE PLAN
BLOCK NO. 348

PROPOSED ADDITIONAL
CONSTRUCTION IN TAMIL NADU
HOUSING BOARD AT BLOCK NO. 348
GARDEN VIEW APARTMENTS 3 NO. 229
6TH AVENUE, BLOCK NO. 2
MULLAM VILLAGE, CHENNAI. 600040
SCALE: 1:100 OR 1 INCH = 8 FEET

SPECIFICATIONS	
FOUNDATION	P.C.C. WITH 1:4:8, 40MM METAL
PADASTAL	P.C.C. WITH 1:2:4, 20MM METAL
PLINTH BEAM	P.C.C. WITH 1:2:4, 20MM METAL, 10MM RODS.
COLUMN WORK	P.C.C. WITH 1:2:4, 20MM METAL, 10MM RODS.
SUPER STRUCTURE	BRICK IN C.M. 1:3.
PLASTERING	CEMENT PLASTERING, WALL SURFACE 1:3, 15.
CIEILING PLASTERING	(BOTTOM) ROOF SLAB 1:3 AND POLISH
FLOORING	8 CM. TK PCC WITH 1:5:10 23/4 TK PLASTERING

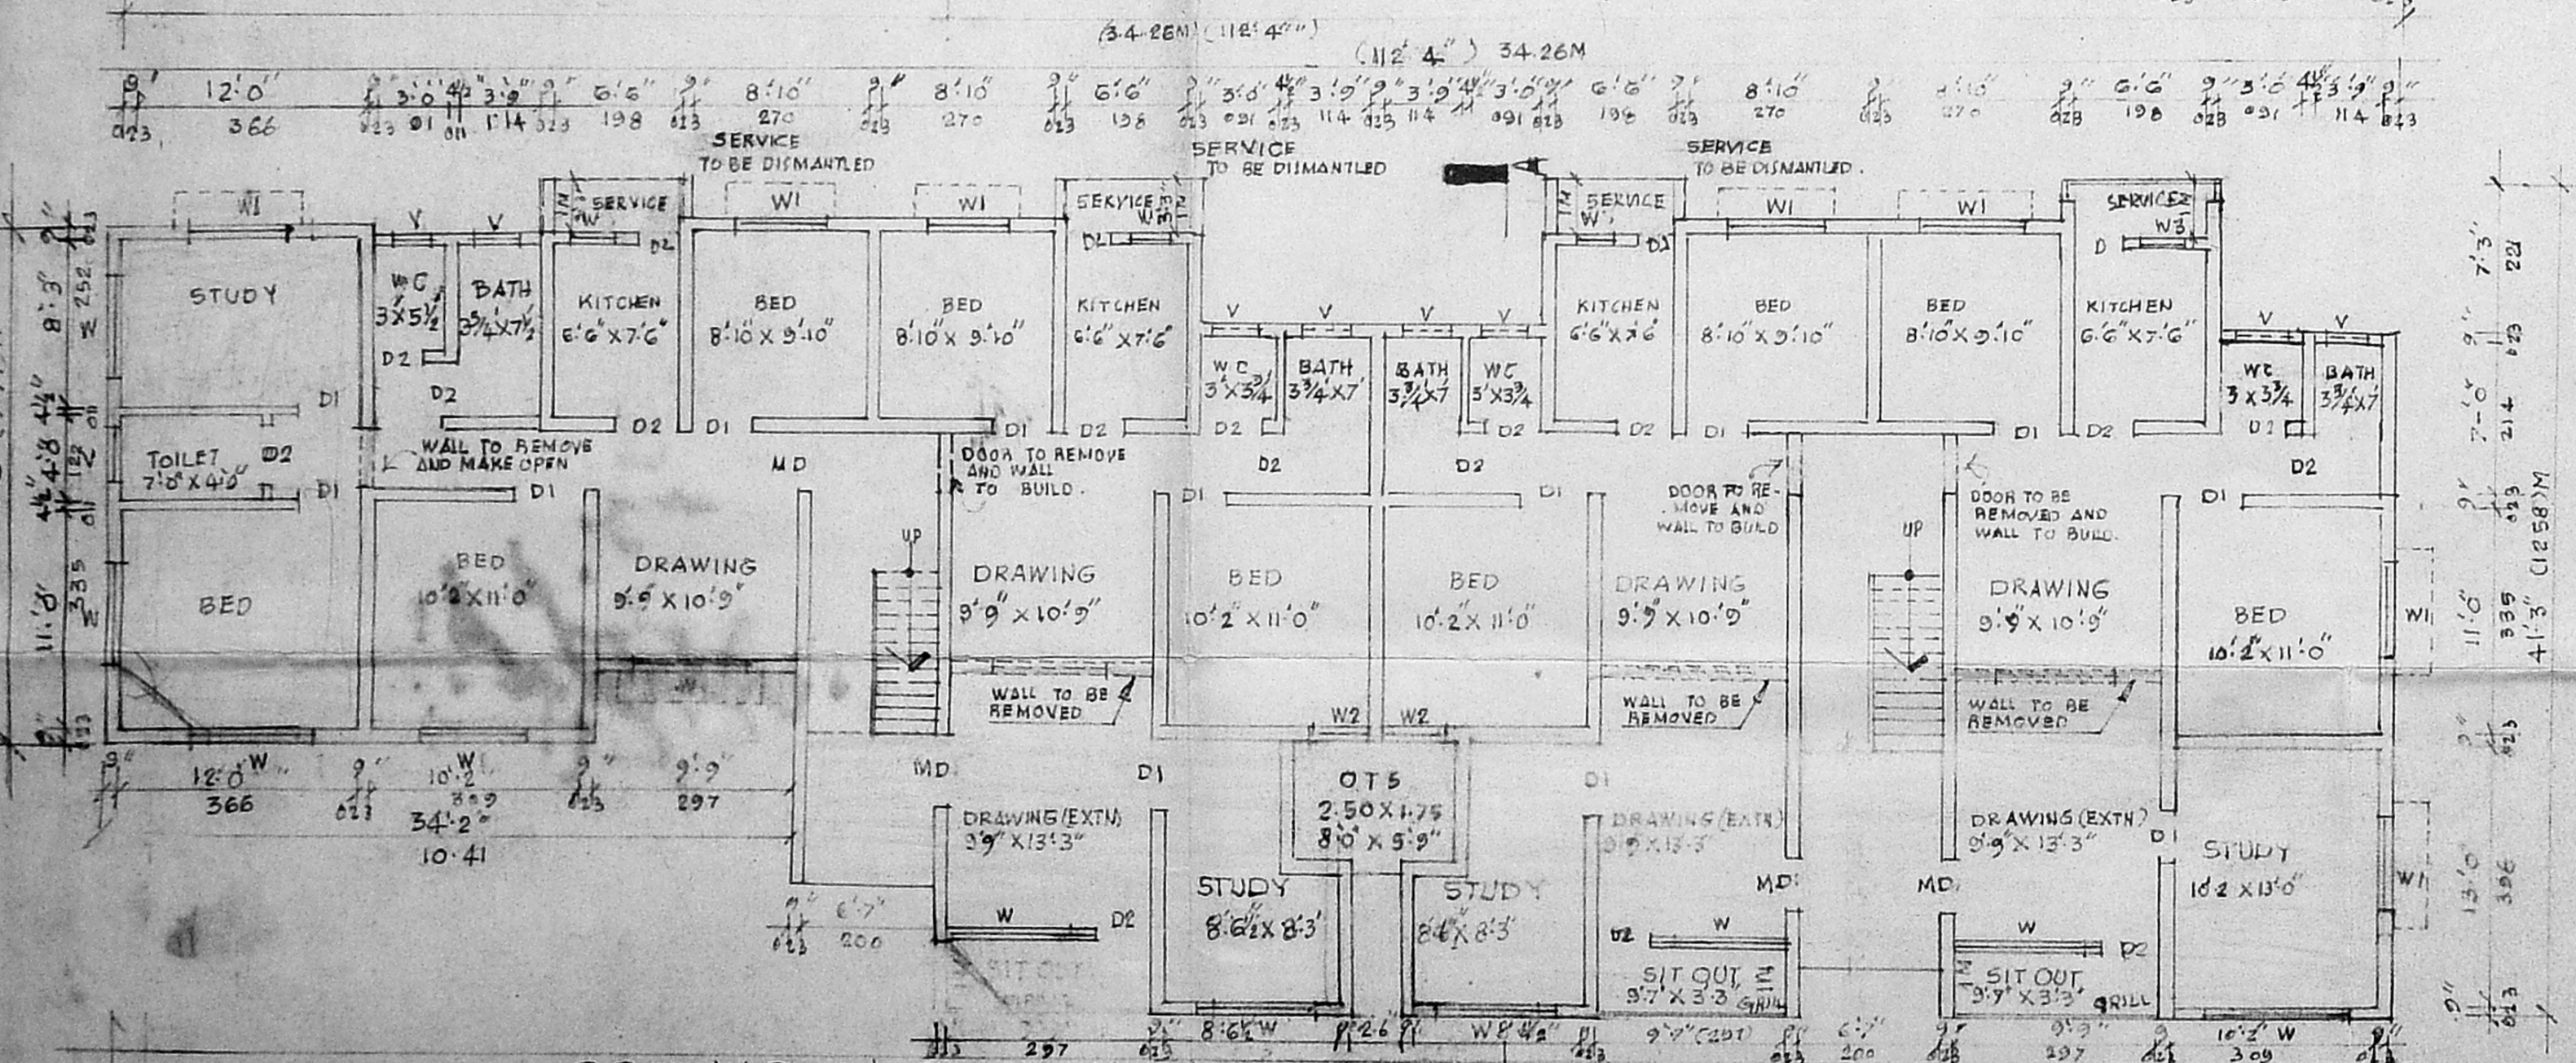


GROUND FLOOR PLAN
BLOCK NO. 348


COLOUR INDEX	
OWNER'S BOUNDARY LINE	-
PROPOSED ADDITION	-
EXISTING BUILDING	-
EXISTING ROADS	-
DISMANTLING	-

OWNER


S. MEIVAPPAN, B.E., M.S.
Licensed Surveyor - I Class,
Regn. No: 831,
Corporation of Chennai,
139/1, Geethanjali Colony,
Anna Nagar West,
CHENNAI - 600 040.
LICENSED SURVEYOR

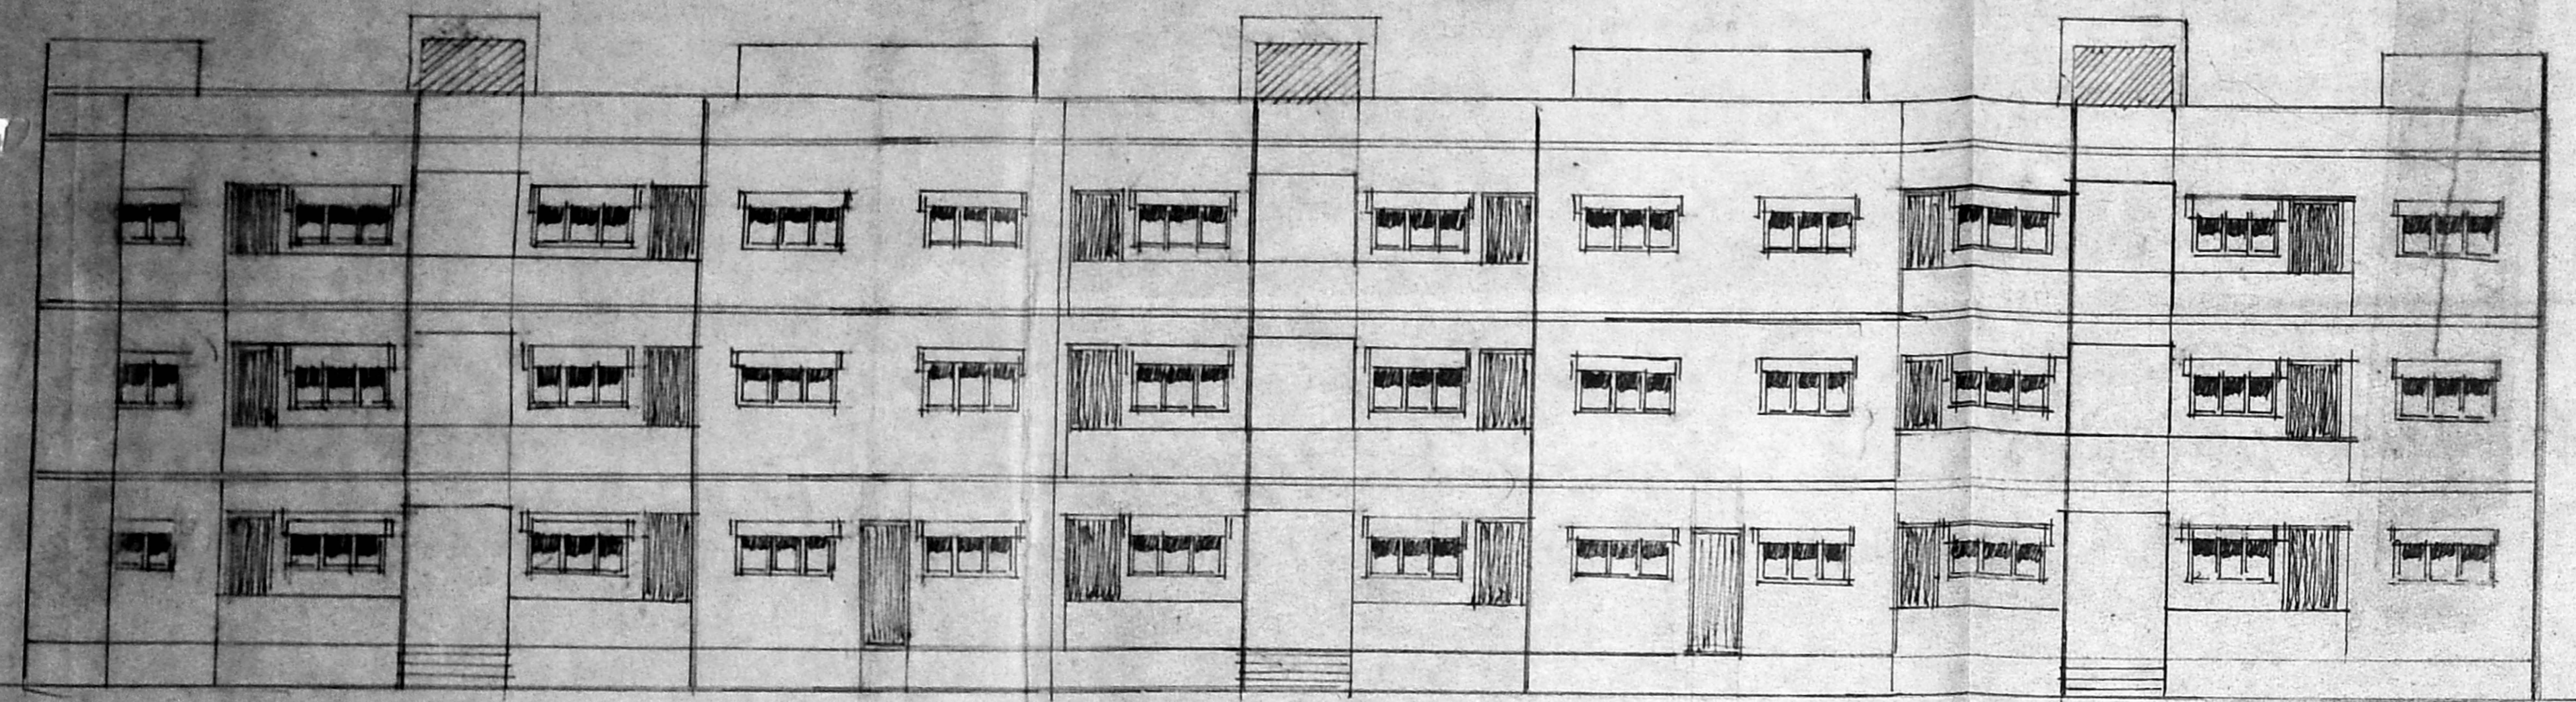


FRONT ELEVATION
BLOCK No 349

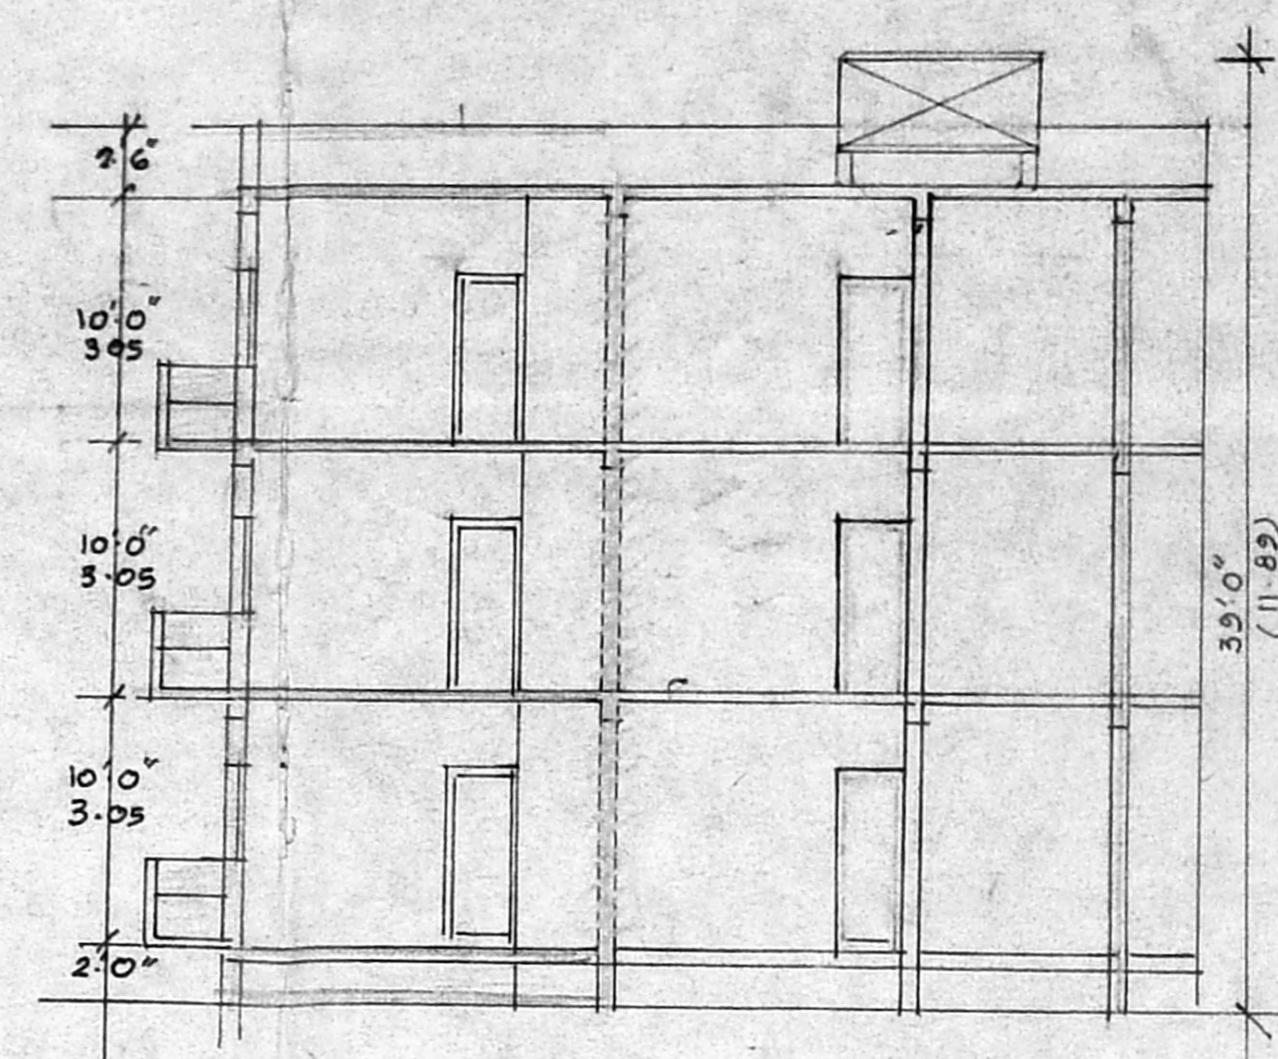


CROSS SECTION "AA"
BLOCK No 349

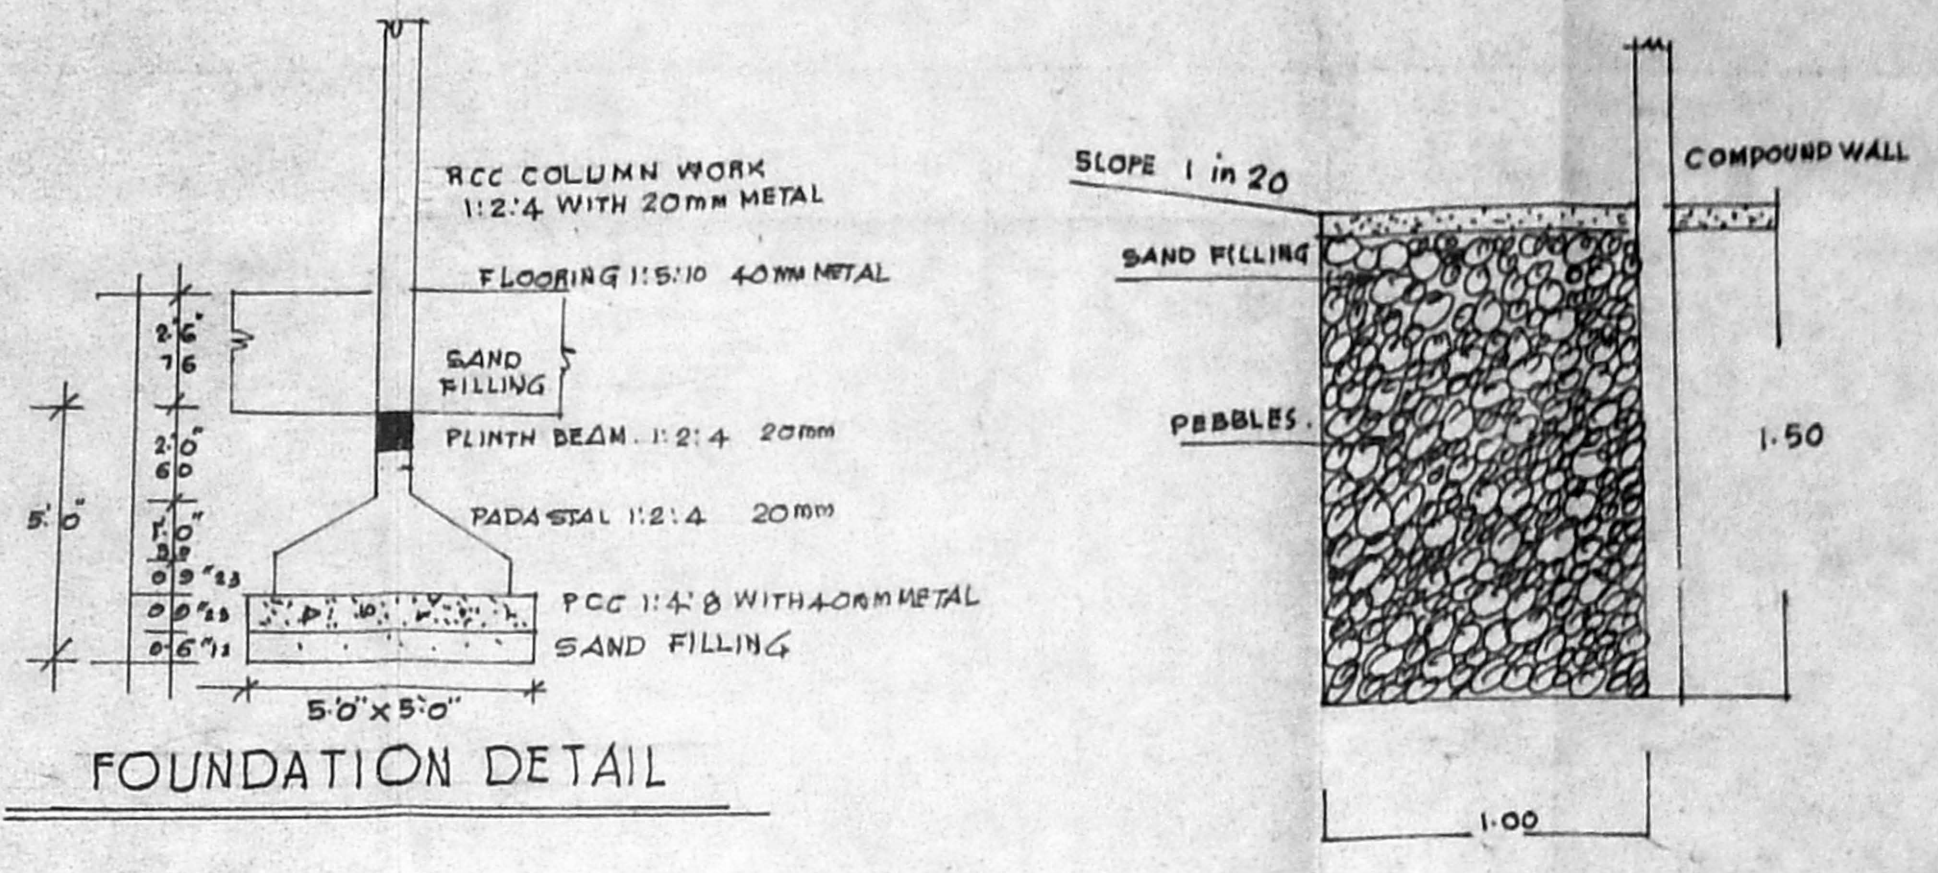


FOUNDATION DETAIL

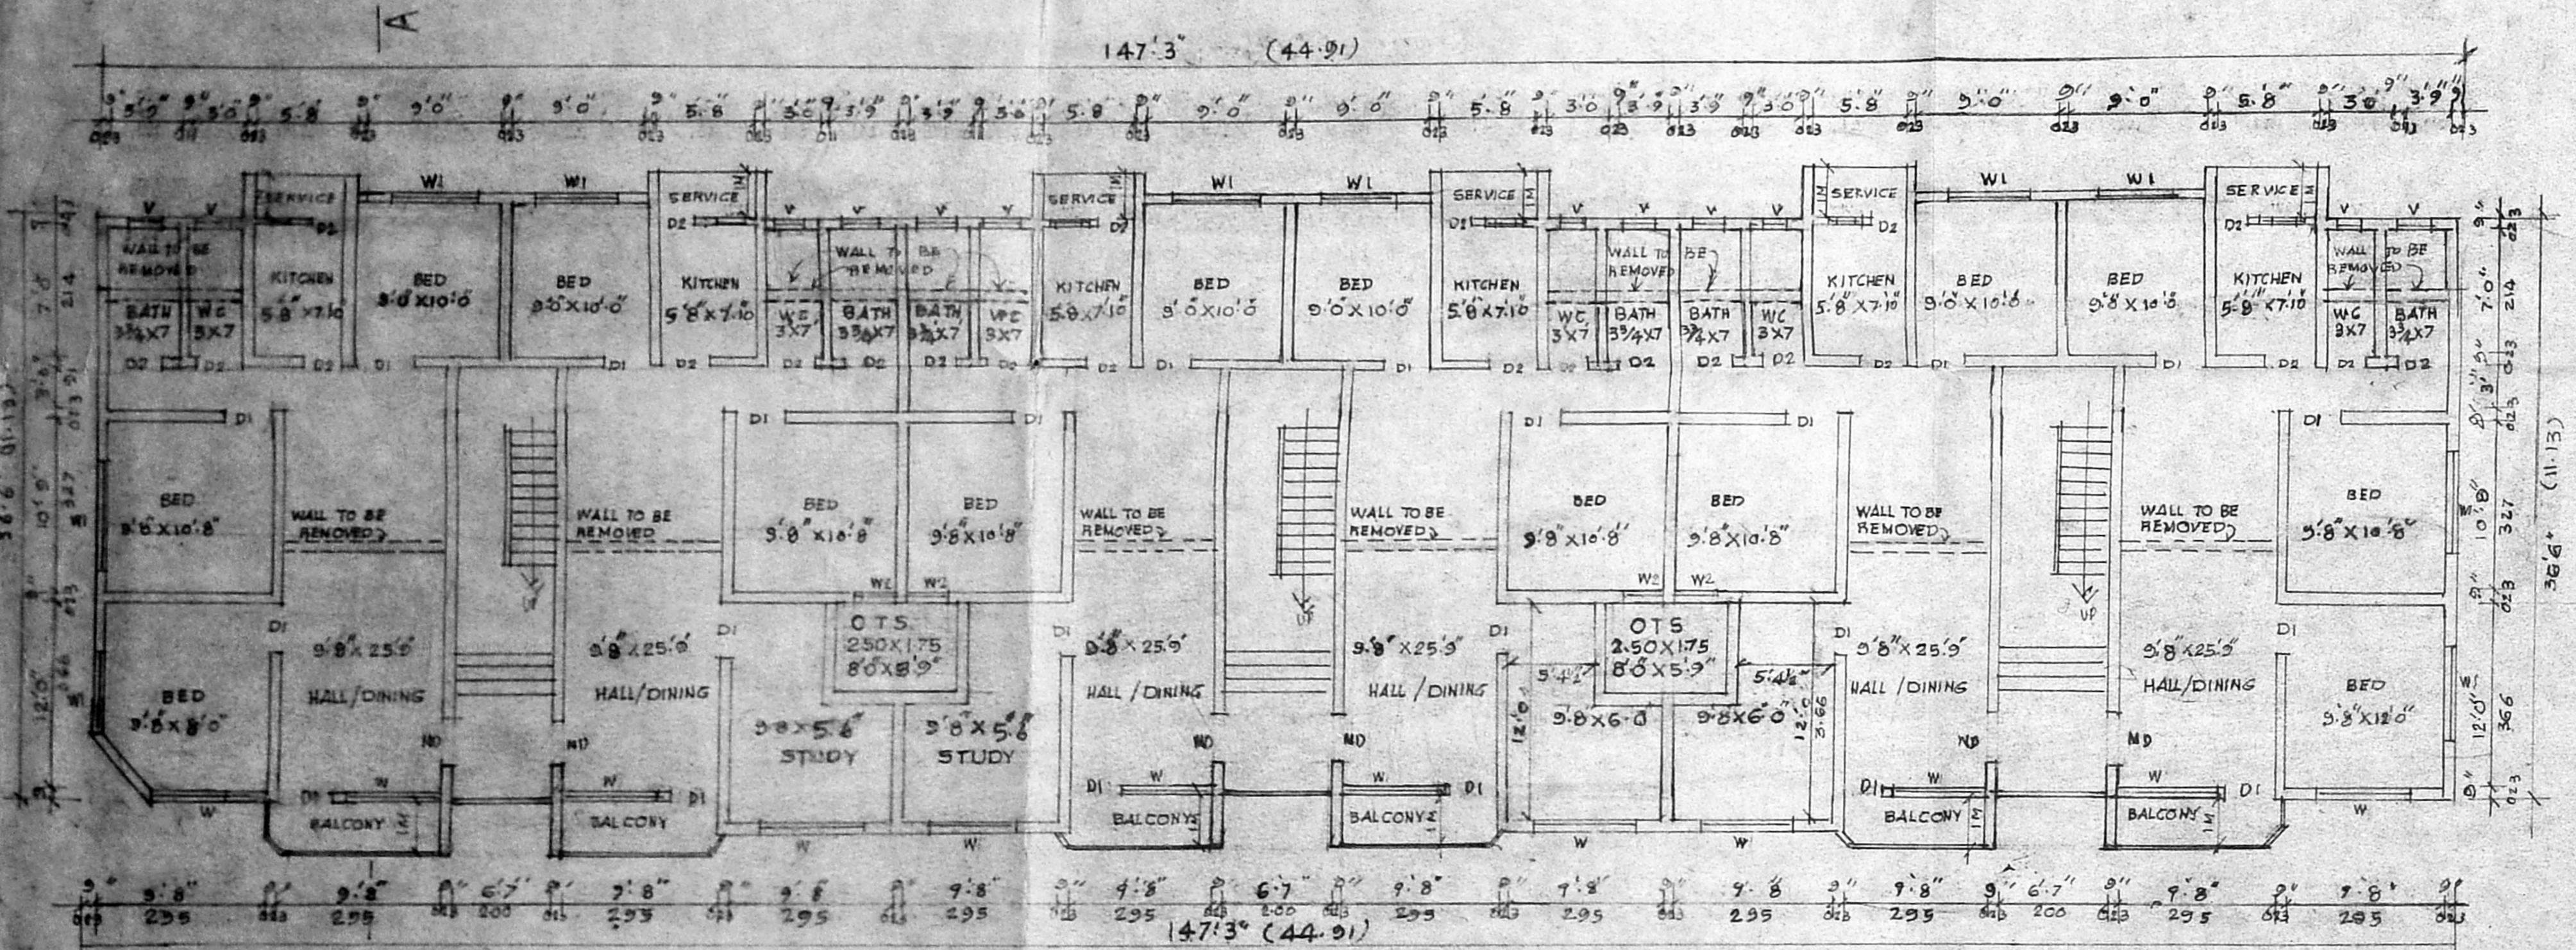


BLOCK No 349 FIRST & SECOND FLOOR PLAN

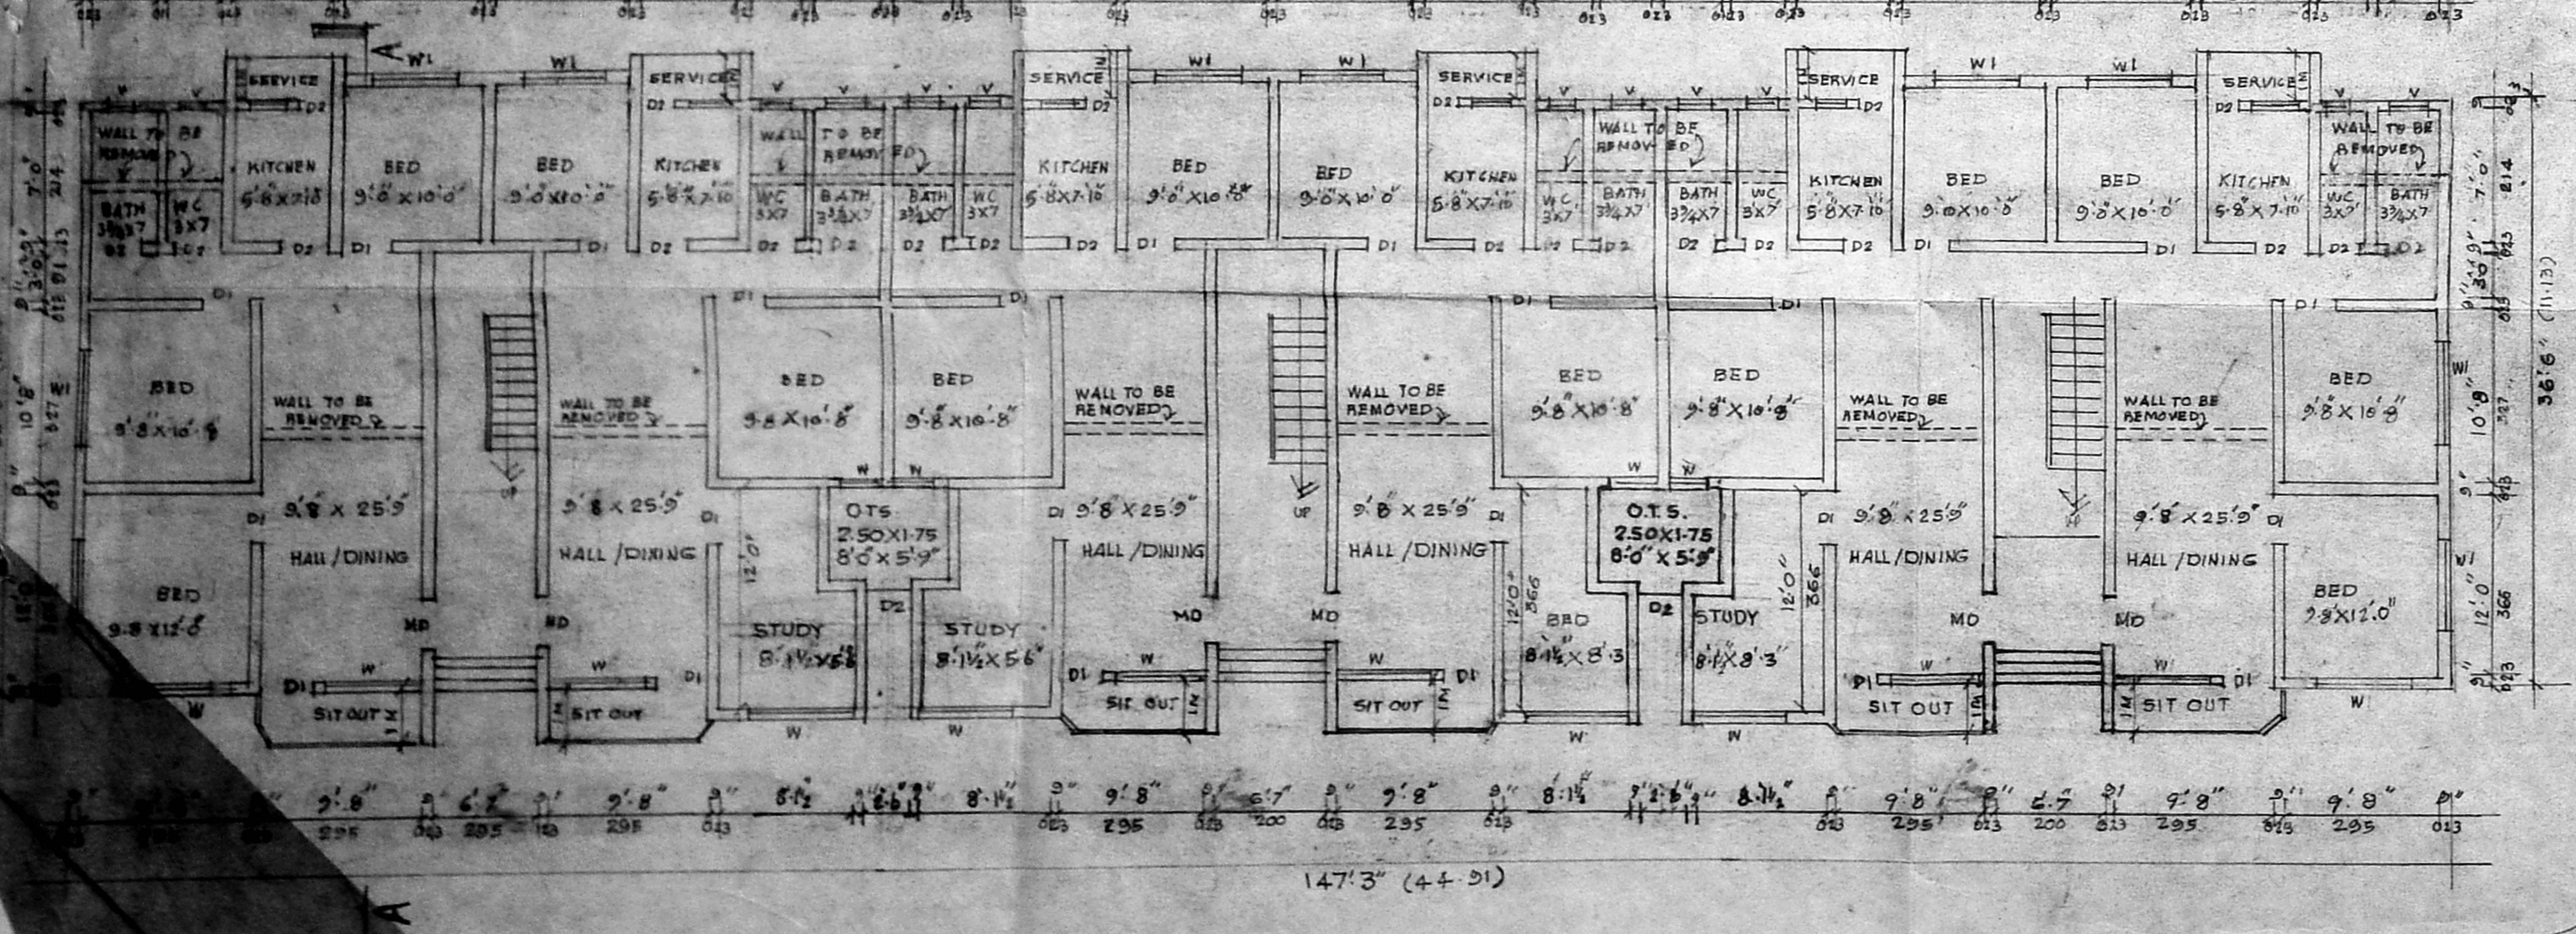

GROUND FLOOR PLAN
BLOCK No 349

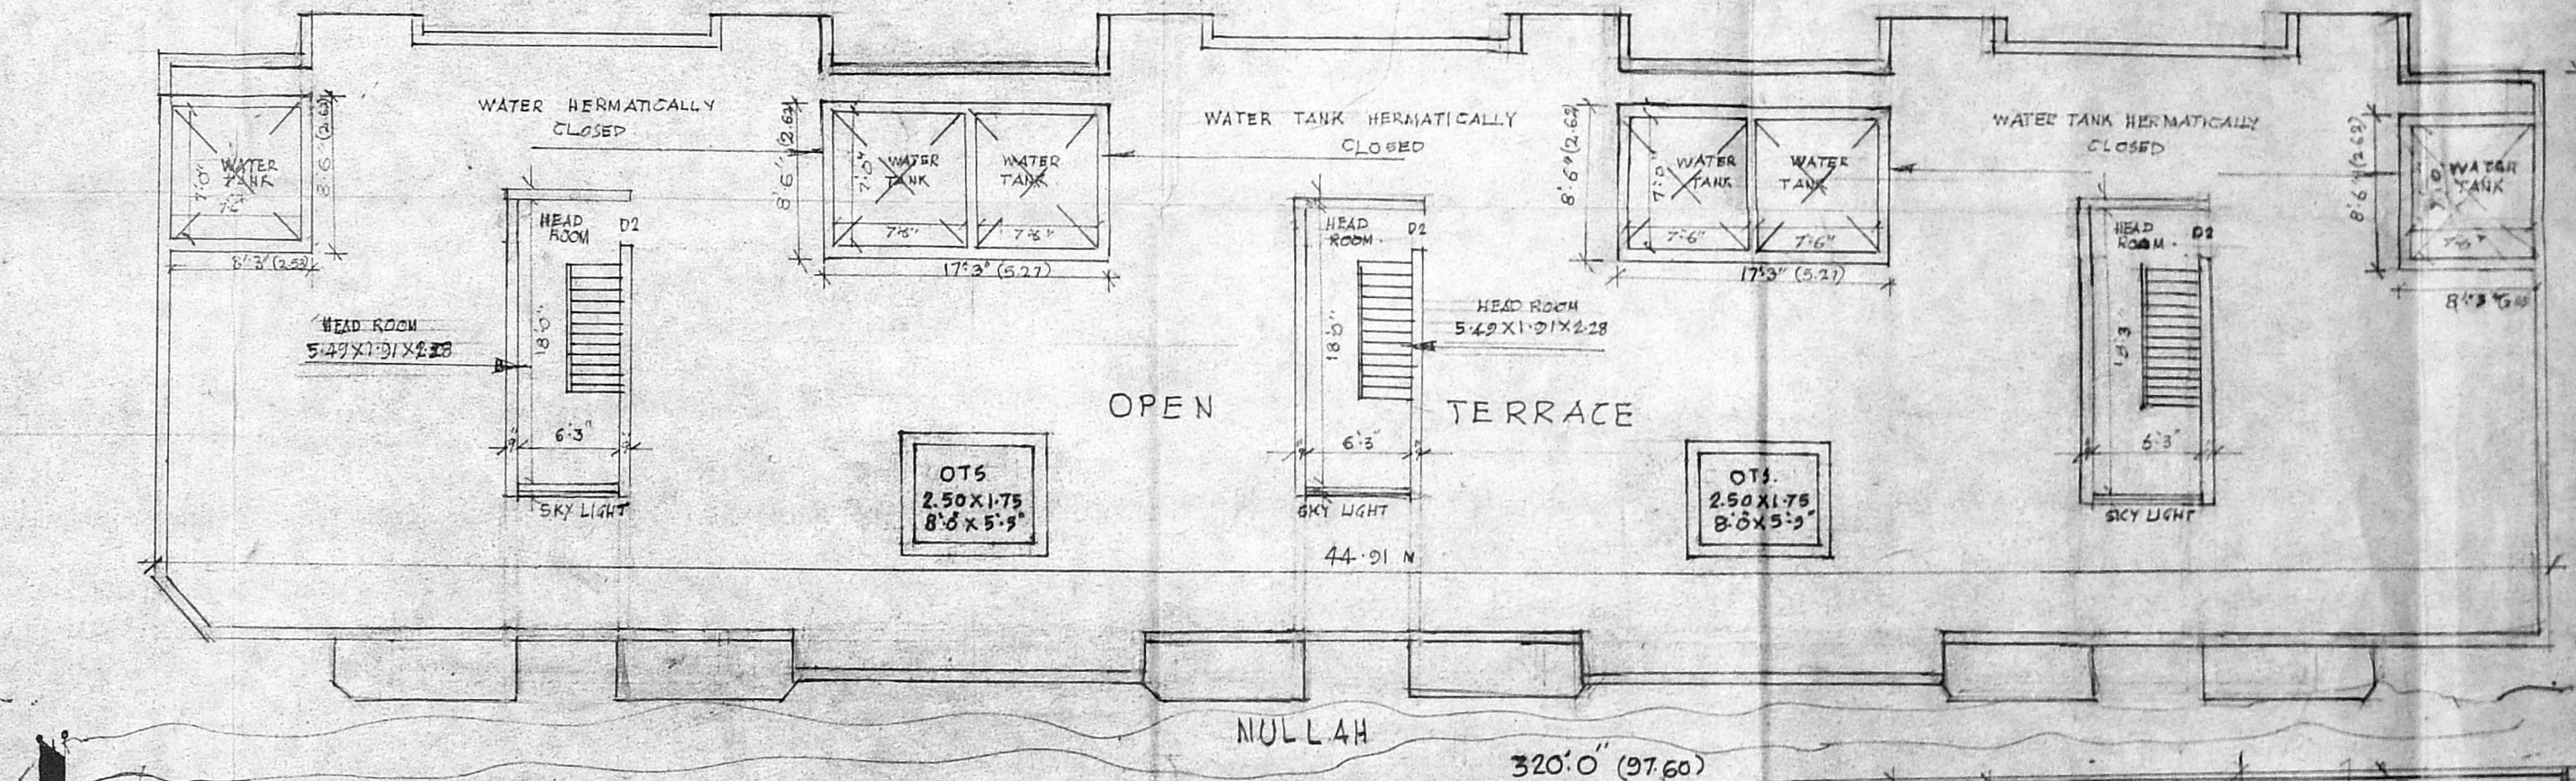

OPEN TERRACE

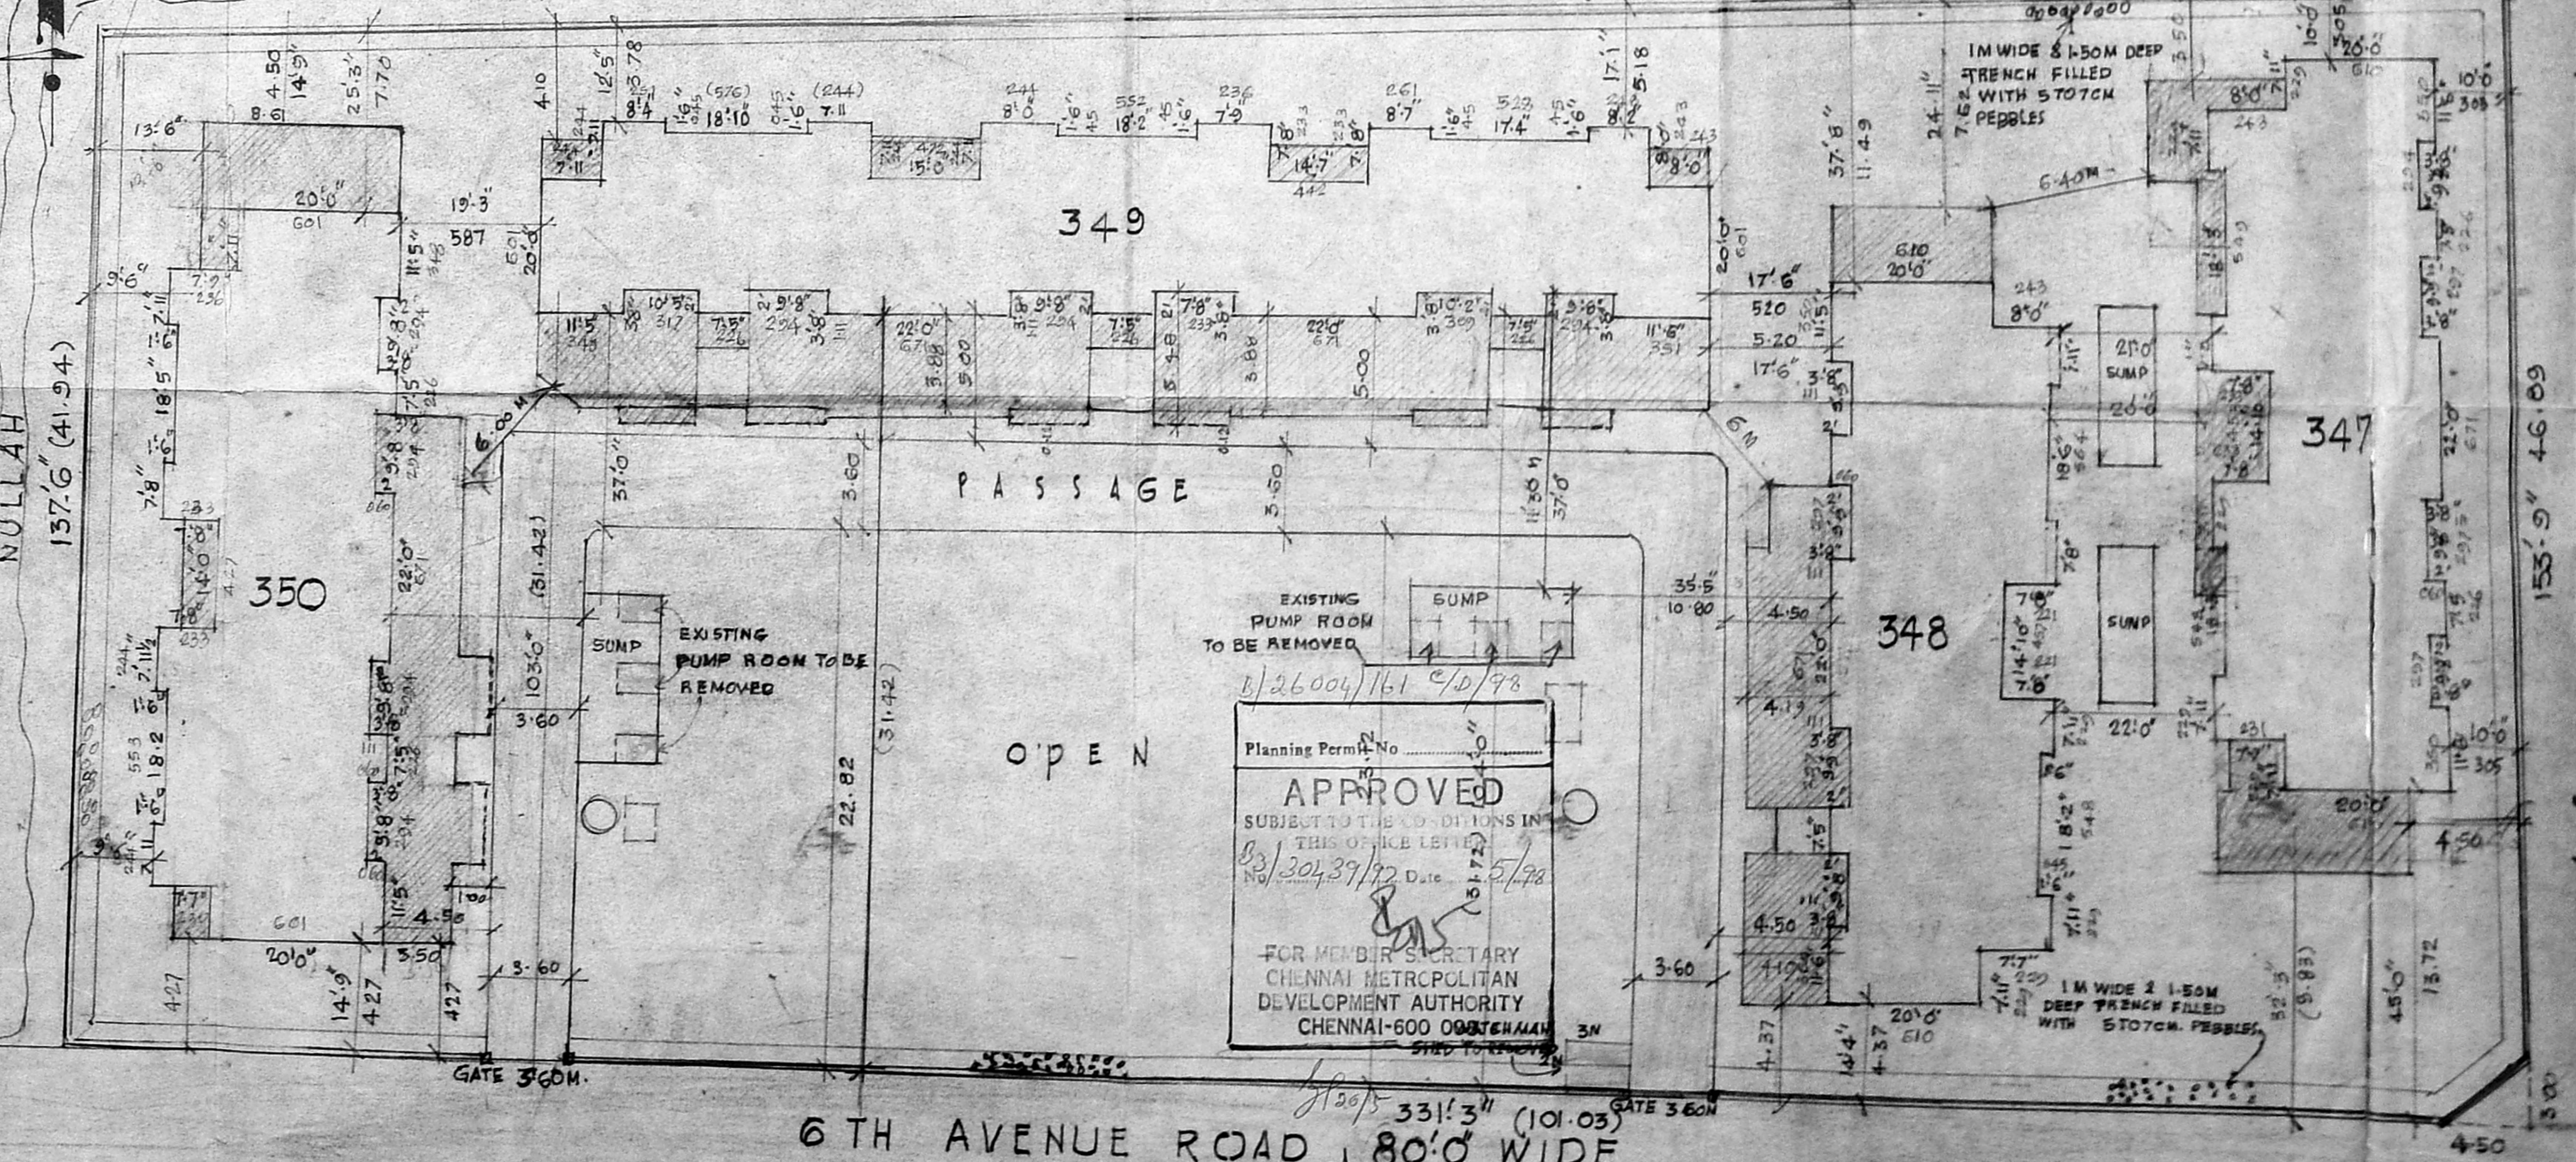

SITE PLAN
SCALE: 1:200

MDA BUFP NO.
B3/30437/77
3/4
B.P. 2/4
G.P.

SPECIFICATIONS	
FOUNDATION	RCC 1:2:4 WITH 20MM METAL
PADASTAL	RCC 1:2:4 WITH 20MM METAL
PLINTH BEAM	RCC 1:2:4 WITH 20MM METAL & REINFORCED BAR
COLUMN WORK	RCC 1:2:4 WITH 20MM METAL & REINFORCED BAR
FLOORING	RCC 1:2:4 WITH 20MM METAL & REINFORCED BAR
PLASTERING	C.P. ON WALL SURFACE 1:3:6
CEILING PLAT	C.I.P. ON BOTTOM SURFACE 1:3

JOINERIES	
MD HANDDOOR	3'3" X 7'0"
DI DOOR	3'0" X 7'0"
W WINDOW	6'0" X 4'6"
VI WINDOW	4'0" X 4'6"
V VENTILATOR	3'0" X 2'0"

COLOUR INDEX	
OWNERS BOUNDARY	
EXISTING BUILDING	
PROPOSED BUILDING	
EXISTING ROADS	
DISMANTLING	


PROPOSED
CONSTRUCTION FOR
TAMIL NADU HOUSING
BOARD BLOCK No 349
R.S. No 229 GARDEN VIEW
APARTMENTS
6TH AVENUE - MULLAM
VILLAGE, CHENNAI-600040
SCALE: 1:1100 OR 1"=8 FEET

OWNER'S SIGNATURE


[Signature]

S. MEIYAPPAN, B.E. M.S.
Licensed Surveyor - I Class,
Reg. No: 831,
Corporation of Chennai,
139/1, Cantonment Colony,
Anna Nagar West,
CHENNAI-600 040


LICENSED SURVEYOR

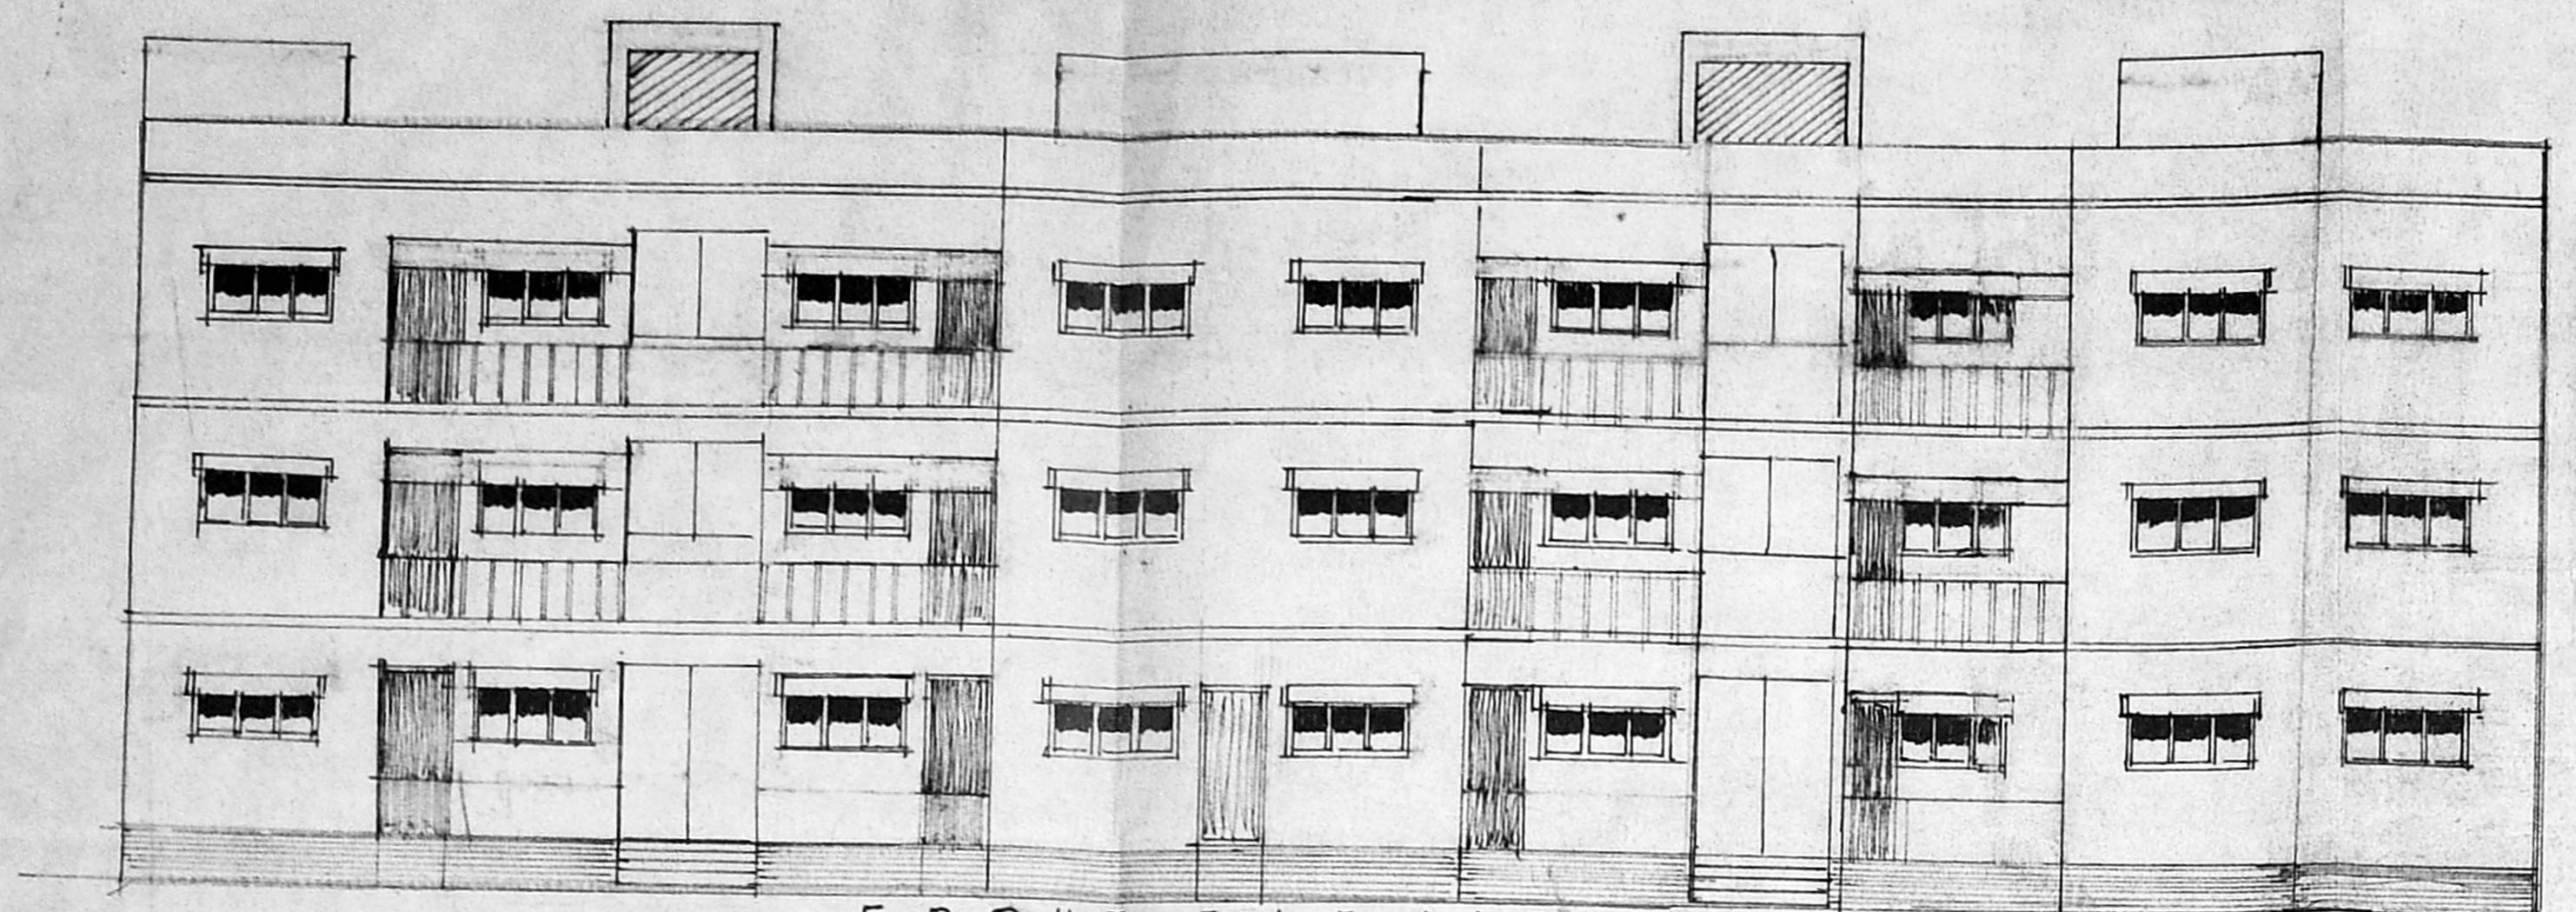

FRONT ELEVATION BLOCK No 350

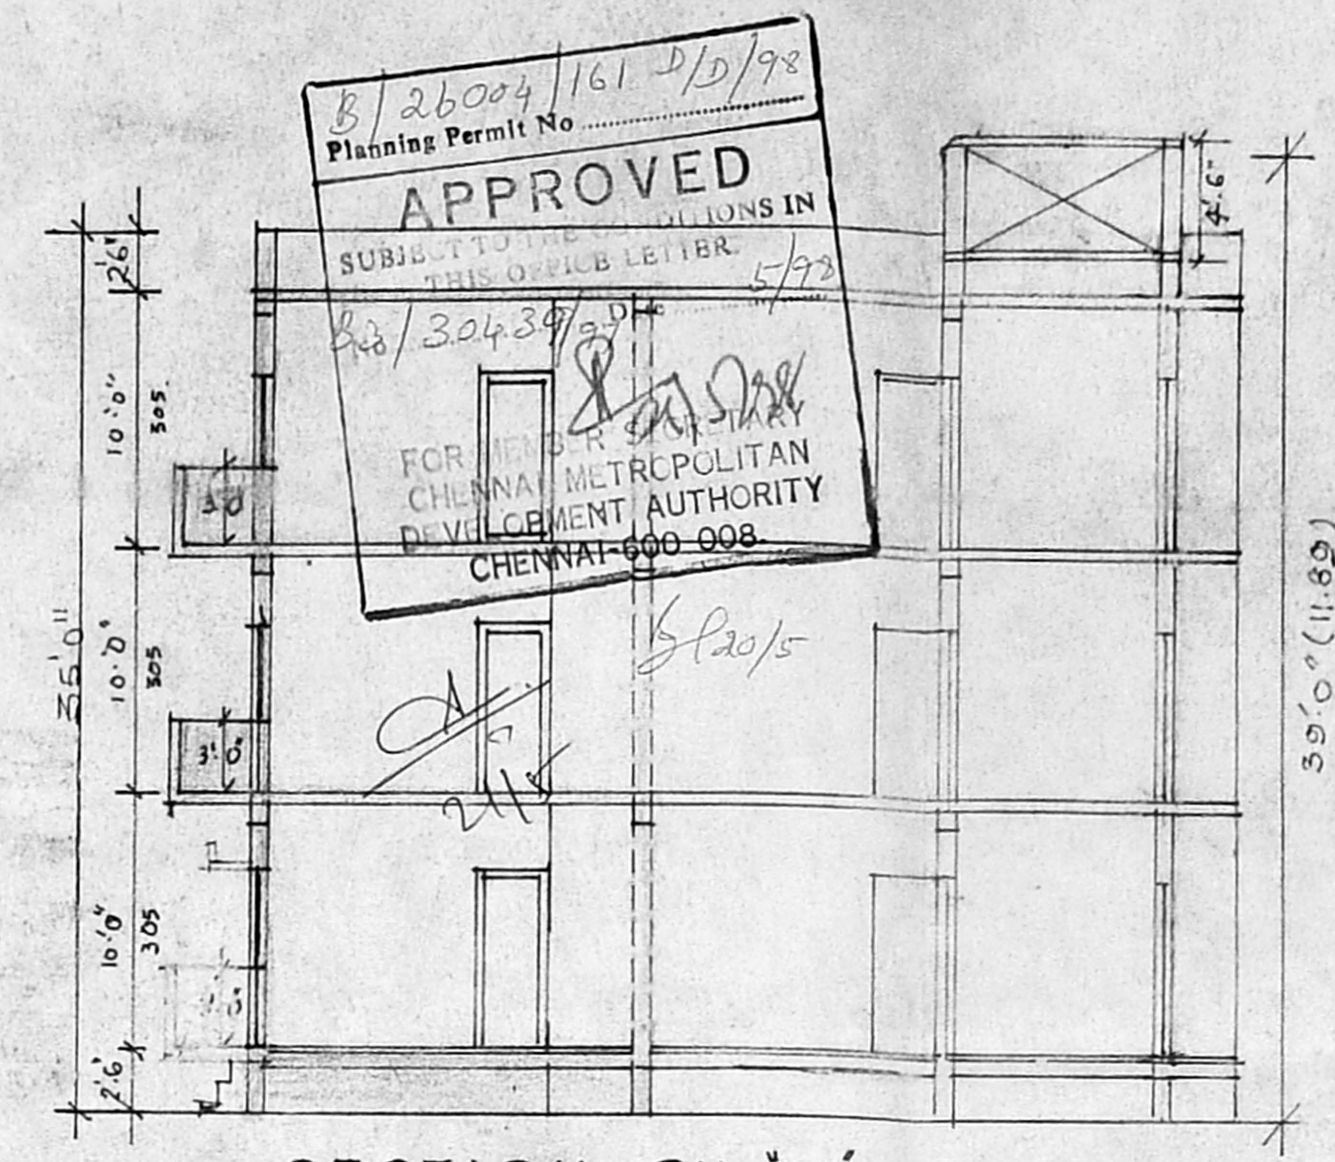

SECTION ON AA BLOCK 350

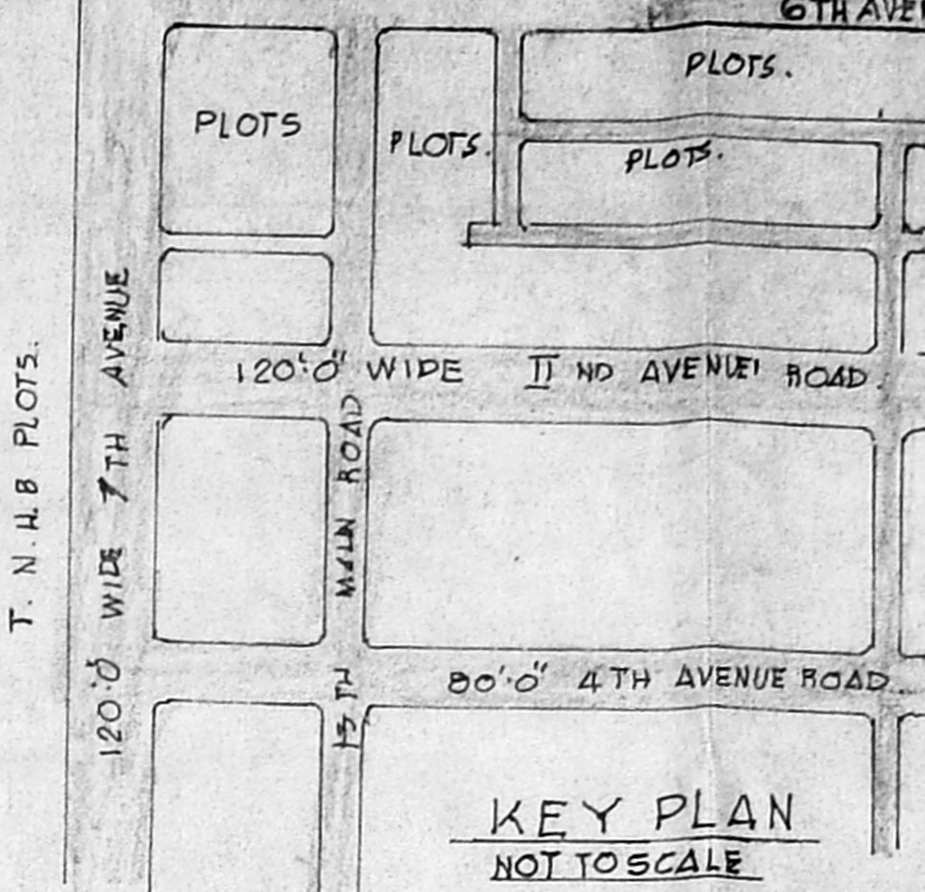

KEY PLAN NOT TO SCALE

SPECIFICATIONS


FOUNDATION RCC 1:2:4 WITH 40MM METAL
 REINFORCEMENT RCC 1:2:4 WITH 20MM METAL
 PL WITH BEAM RCC 1:2:4 WITH 20MM METAL 2 BARS
 COLUMN WORK RCC 1:2:4 REQUIRED BARS 20MM
 ROOFING RCC 1:2:4 REQUIRED BARS 20MM
 FLOORING BGM RCC 1:5:10 CP 1:4:10
 PLASTERING CP 1:3 ON WALL SURFACE
 CEILING PLG CIE P:1:3 BOTTOM

JOINERIES


D1 DOOR PAN 3'0" X 7'0" 0.99 X 2.14
 D2 DOOR PAN 2'6" X 7'0" 0.91 X 2.14
 W WINDOW 6' 0" X 4' 0" 1.83 X 1.37
 W1 WINDOW 5' 1" X 4' 0" 1.22 X 1.37
 V VENT 5' 1" X 2' 6" 0.59 X 0.76
 MD MAIN DOOR PAN 3'3" X 7'0" 0.99 X 2.14

COLOUR INDEX


OWNERS BOUNDARY
 EXISTING BUILDING
 PROPOSED BUILDING
 EXISTING ROADS
 DISMANTLING

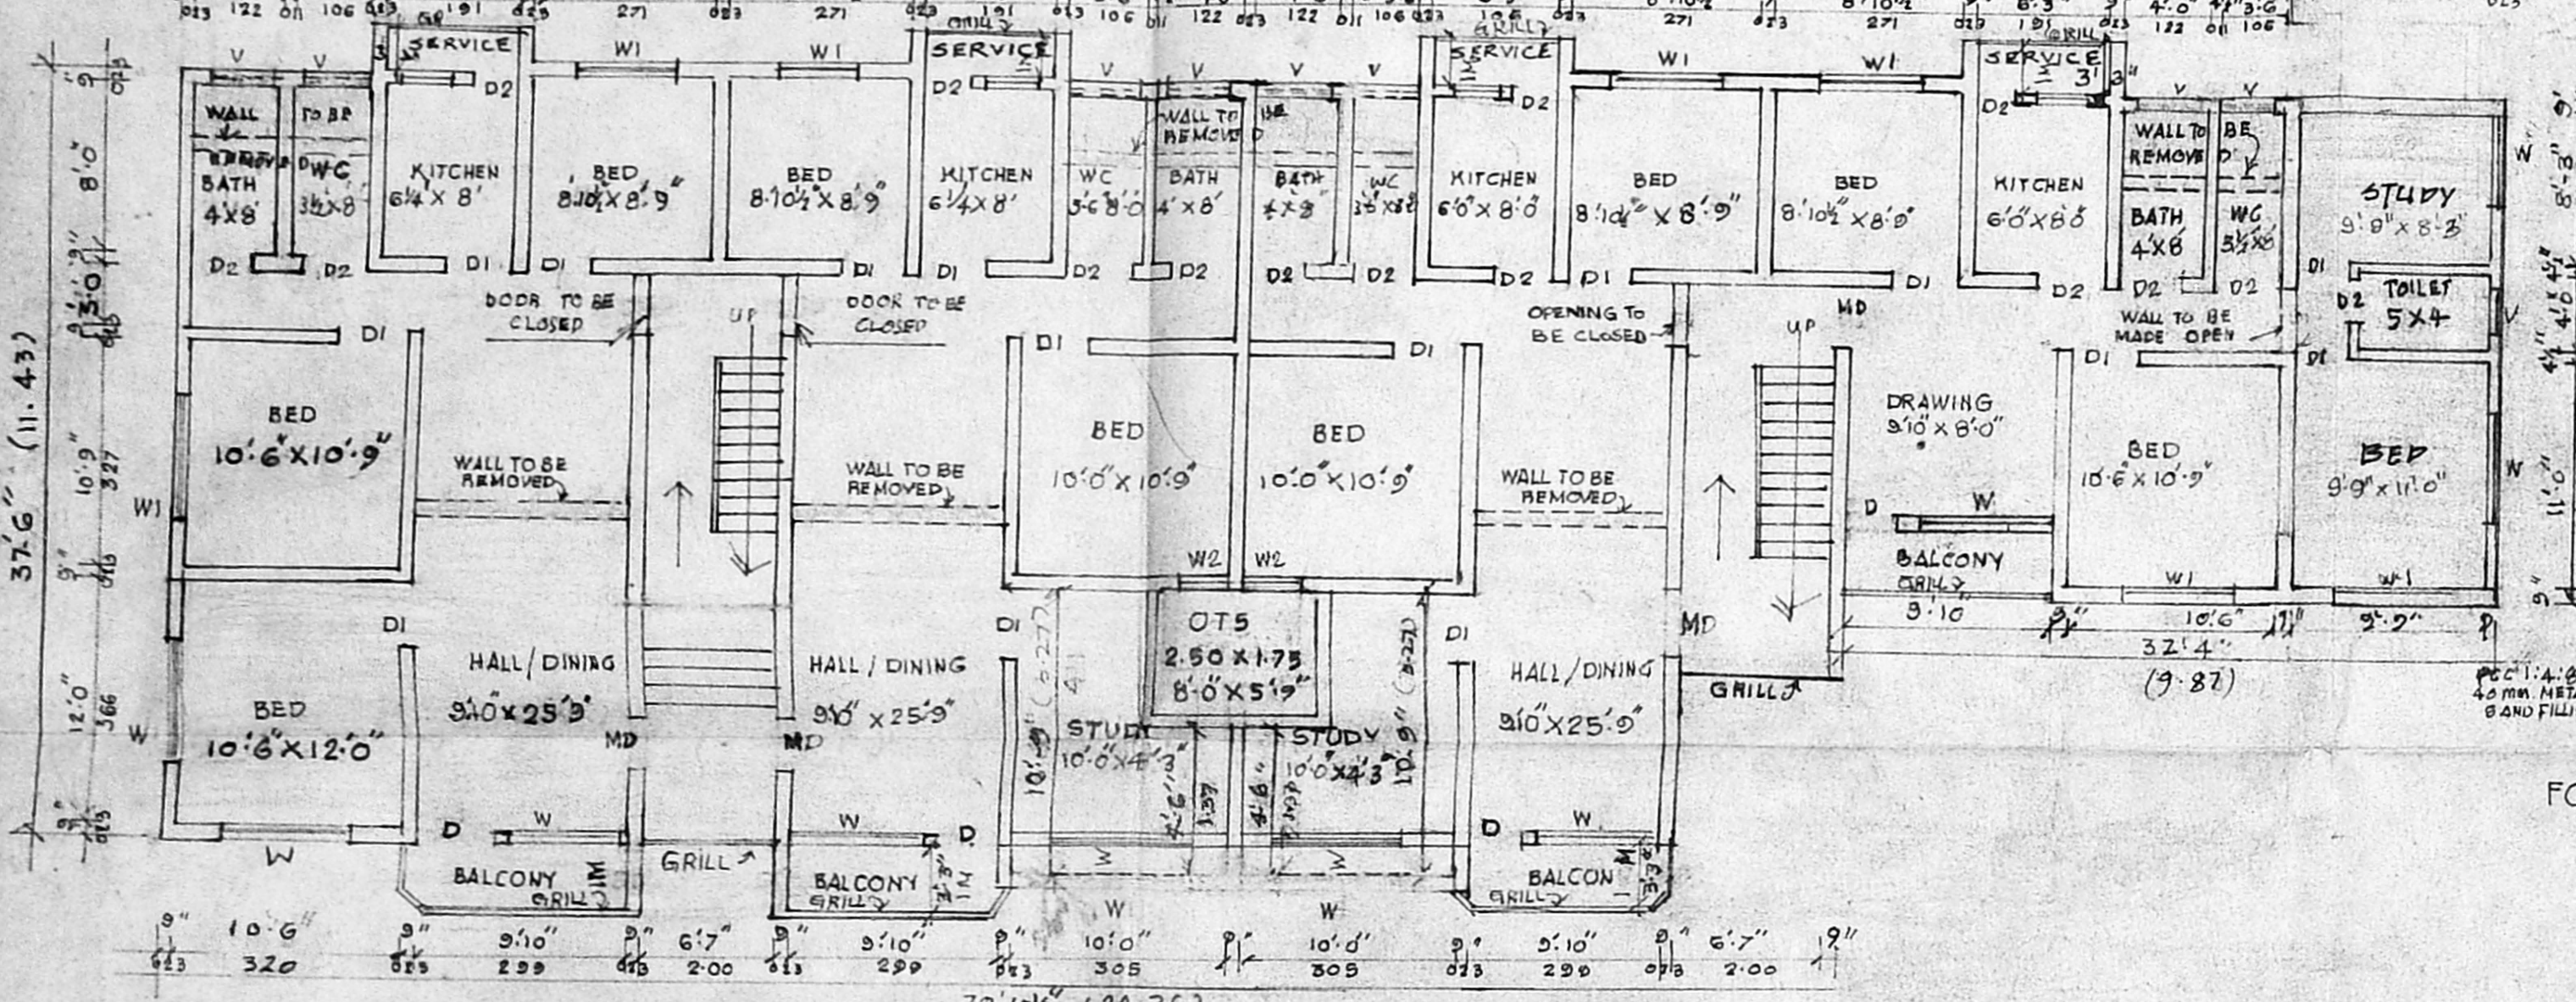

FIRST AND SECOND FLOOR PLAN BLOCK No 350

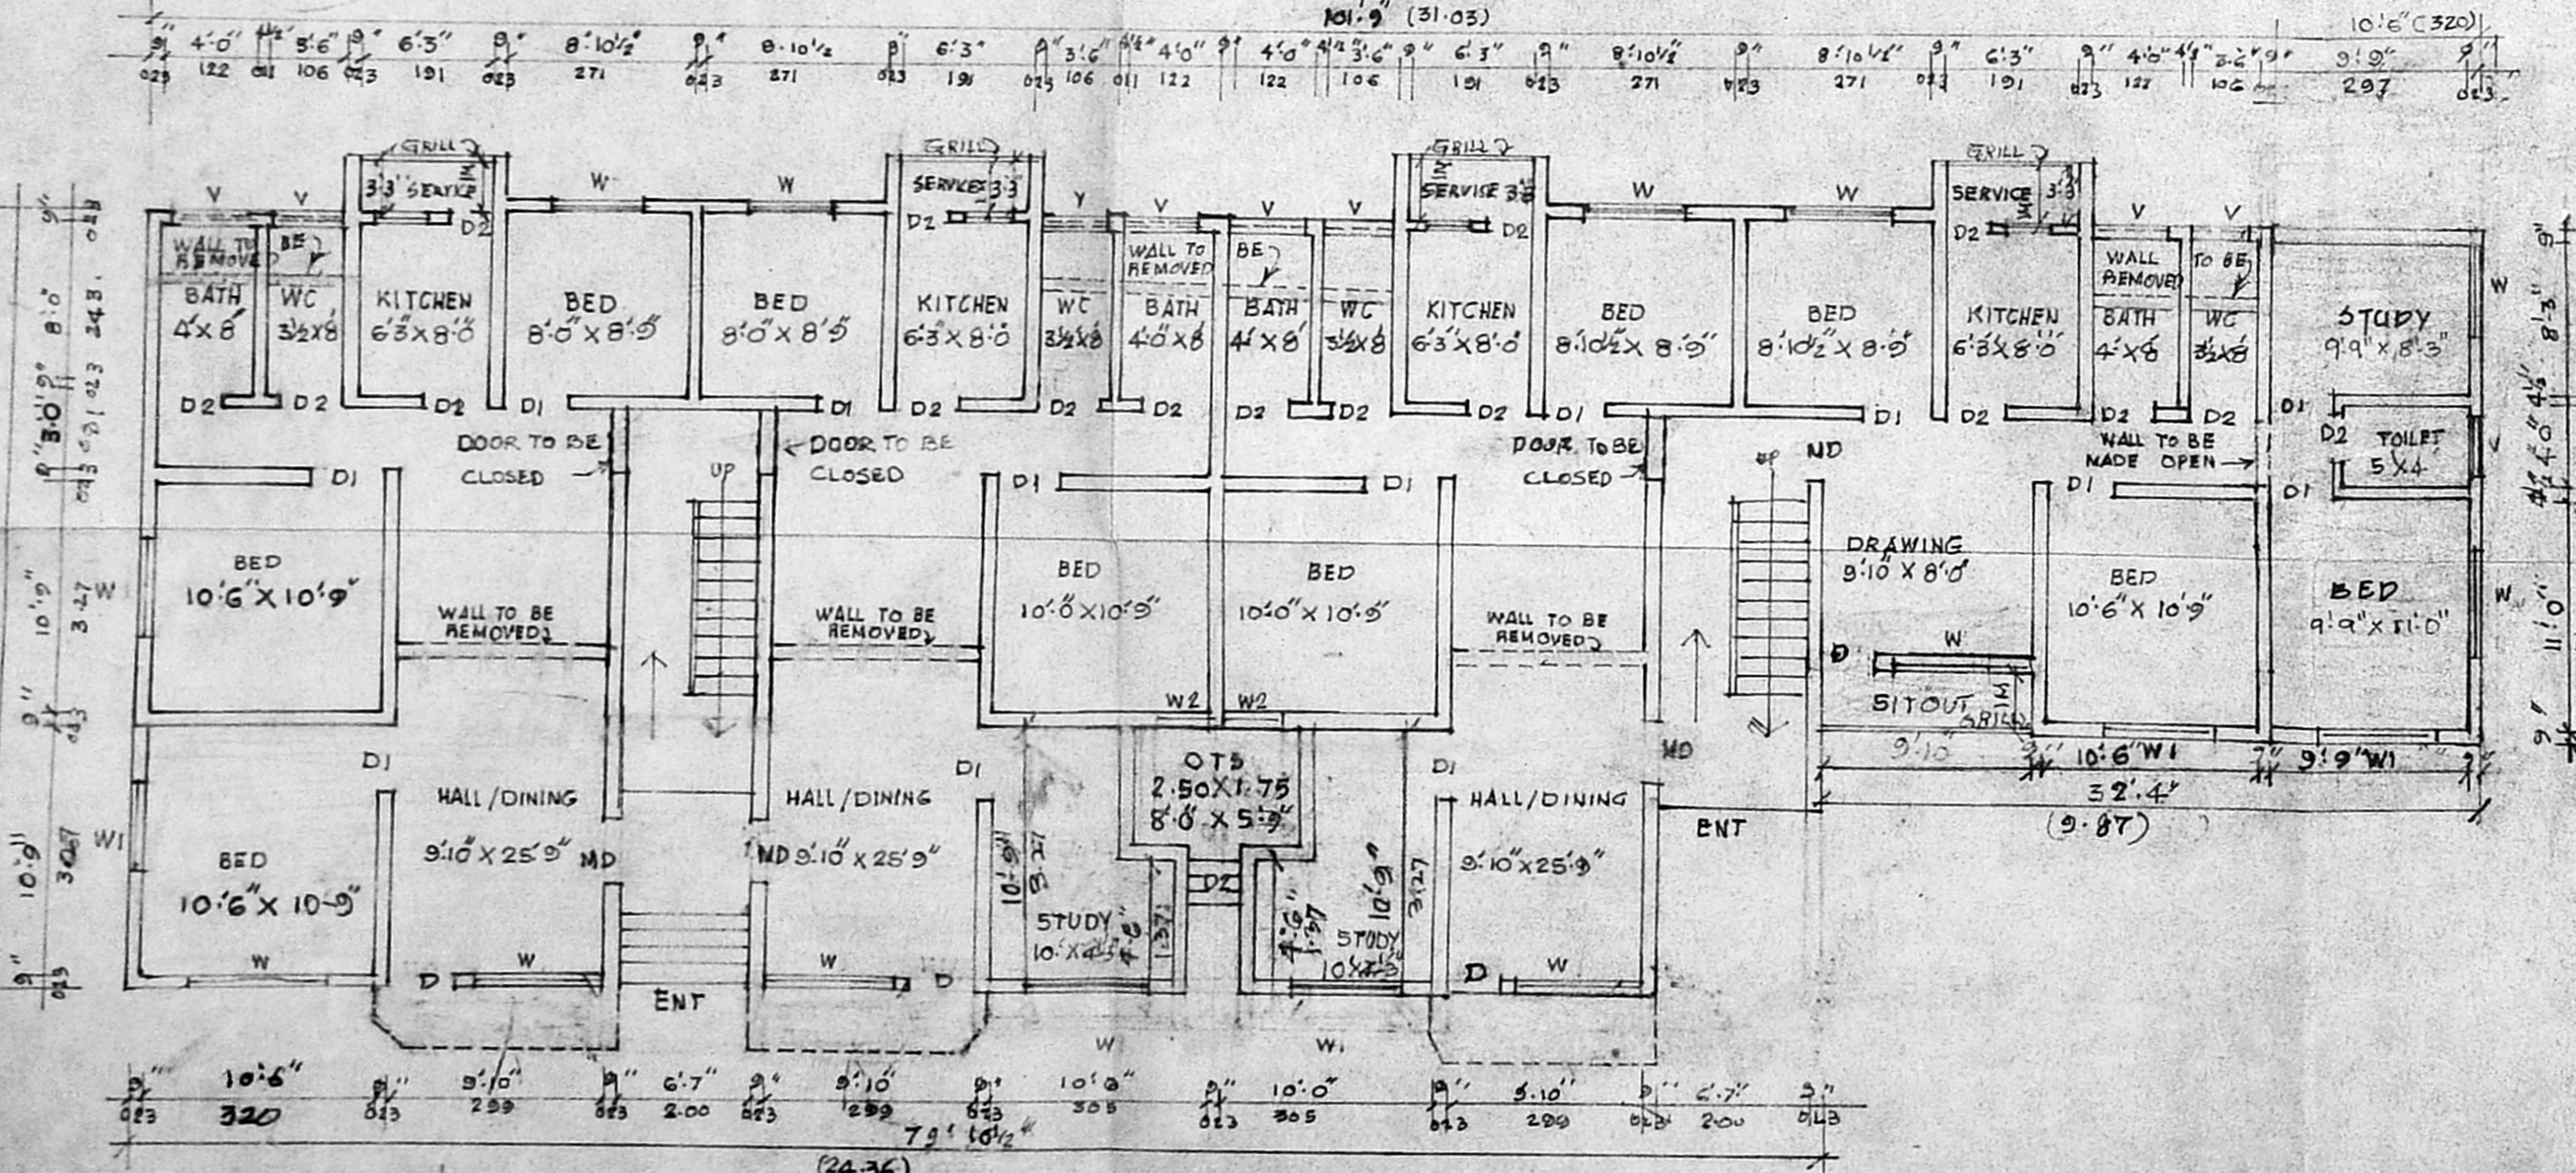

GROUND FLOOR PLAN BLOCK 350

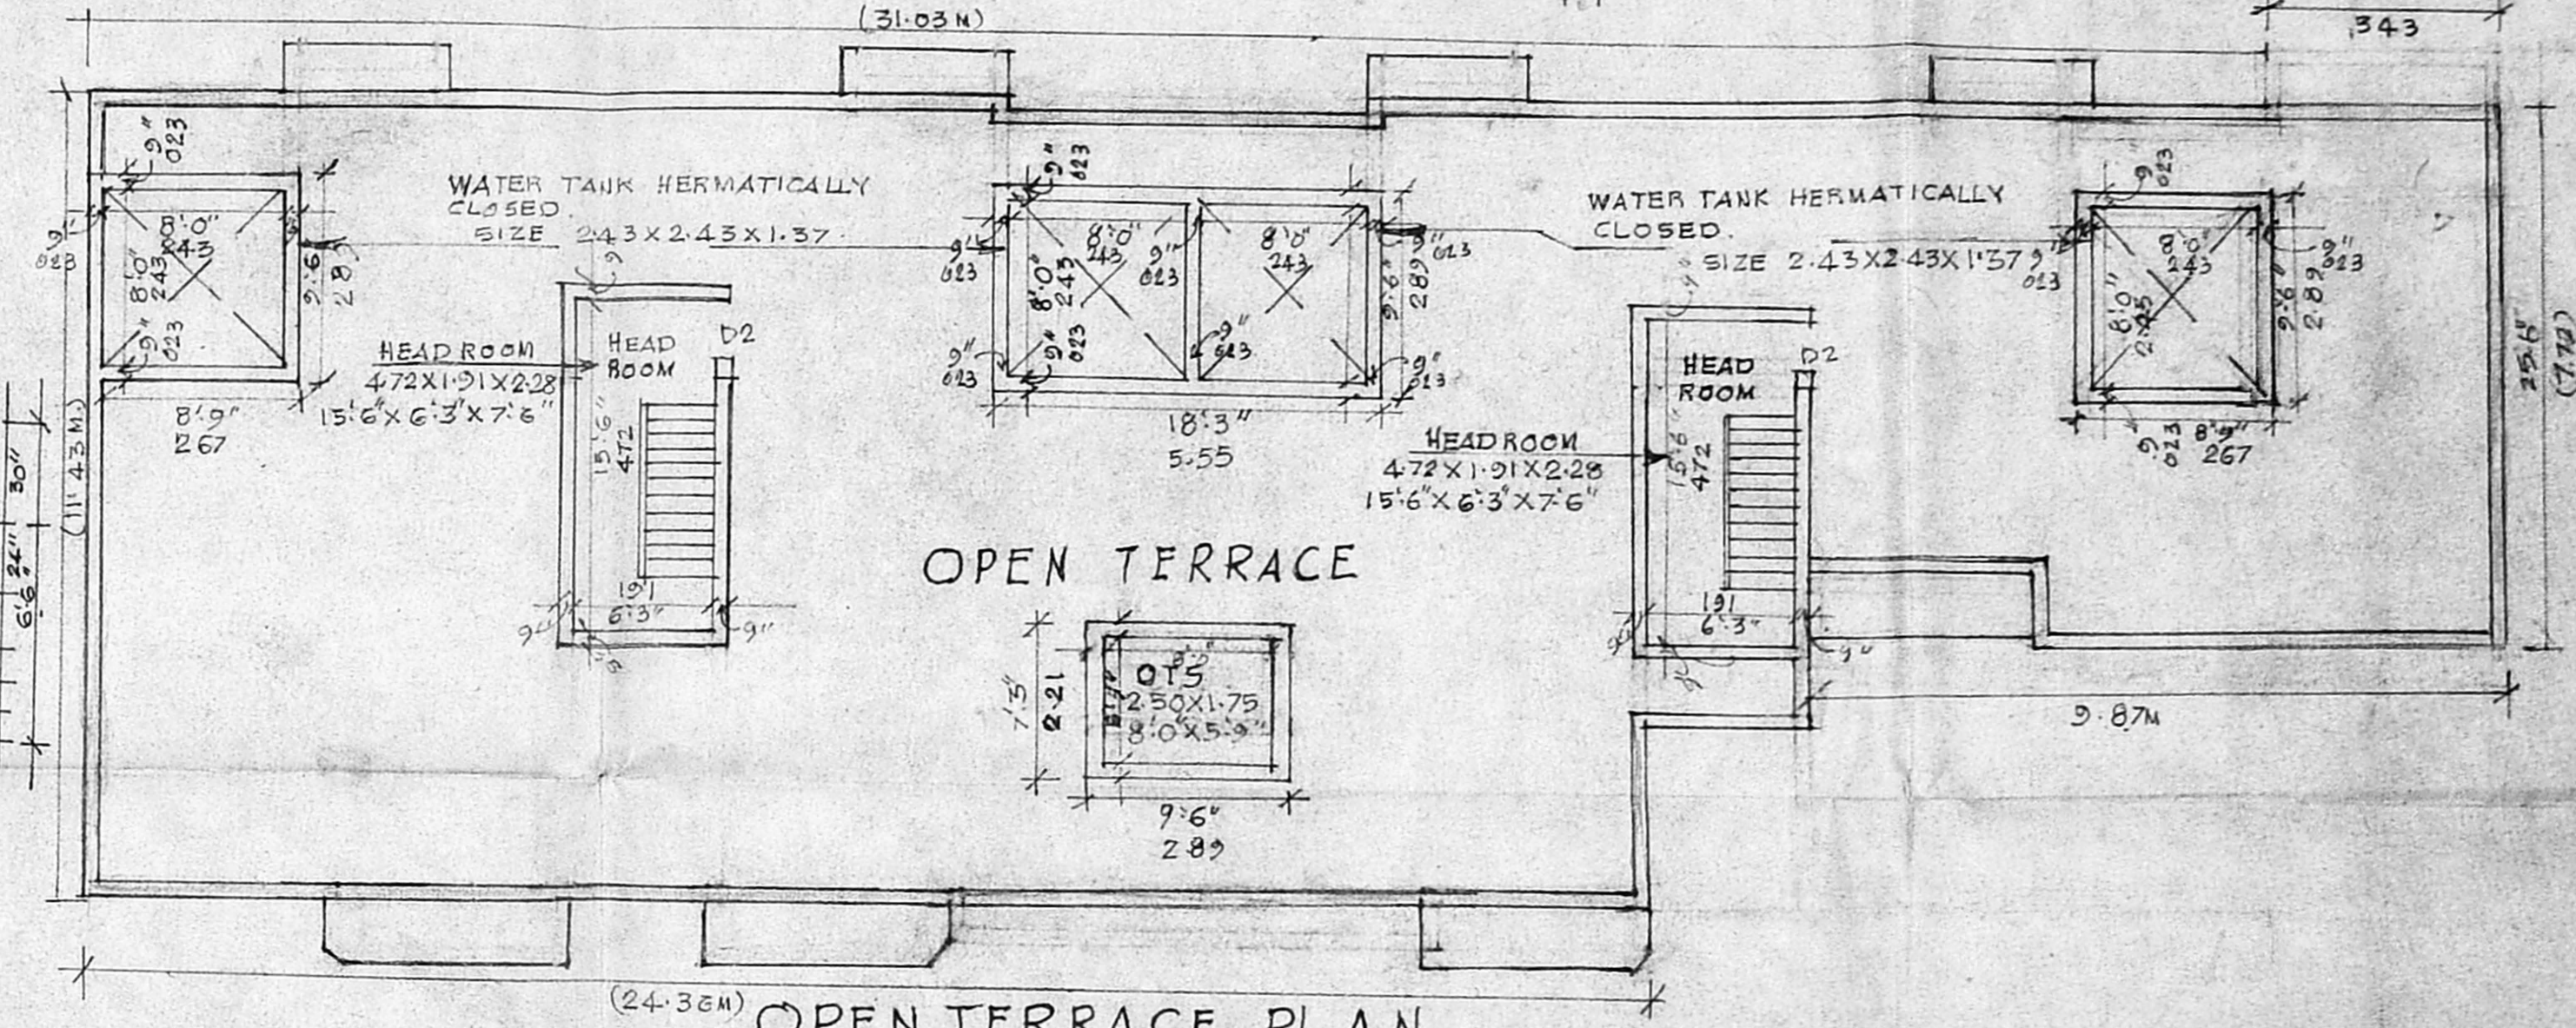

OPEN TERRACE PLAN BLOCK 350

PROPOSED ADDITION -
 AL CONSTRUCTION FOR
 TAMIL NADU HOUSING
 BOARD AT BLOCK No 350
 S. No 229/Pt BLOCK No 2
 OF MULLAM VILLAGE
 GARDEN VIEW APARTME
 -NTS @ 6TH AVENUE CHENNAI-40
 SCALE: 1/8" OR 1:100

OWNER'S SIGNATURE

[Handwritten Signature]

S. MEIYAPPAN, B.E., M.S.
 Licensed Surveyor - I Class,
 Regn. No: 831,
 Corporation of Chennai,
 139/1, Geethanjali Colony,
 Anna Nagar West,
 CHENNAI - 600 040.

LICENSED SURVEYOR