




126 x 89.3

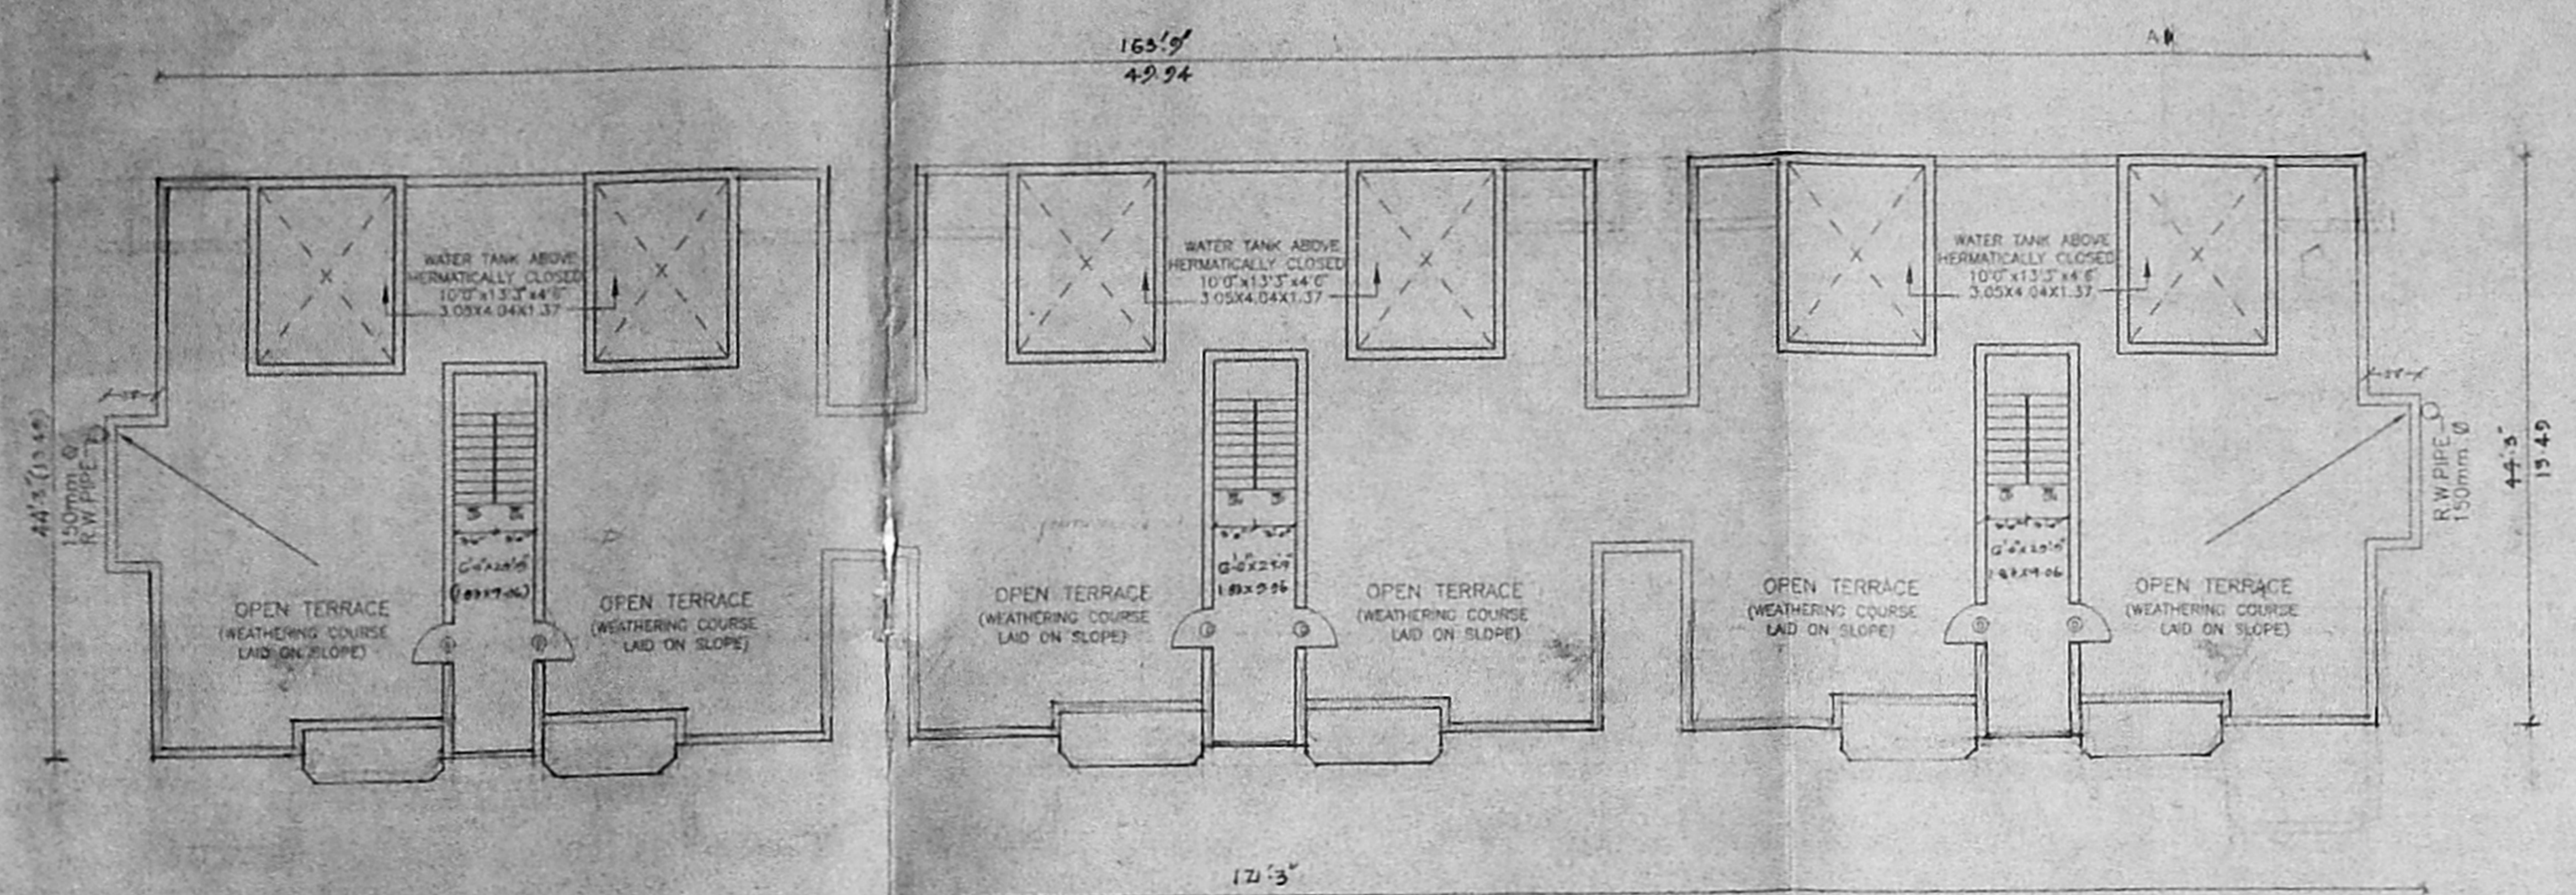


TERRACE FLOOR PLAN
BLOCK NO. - 401, 402, 403
(EXISTING AND PROPOSED BUILDING)

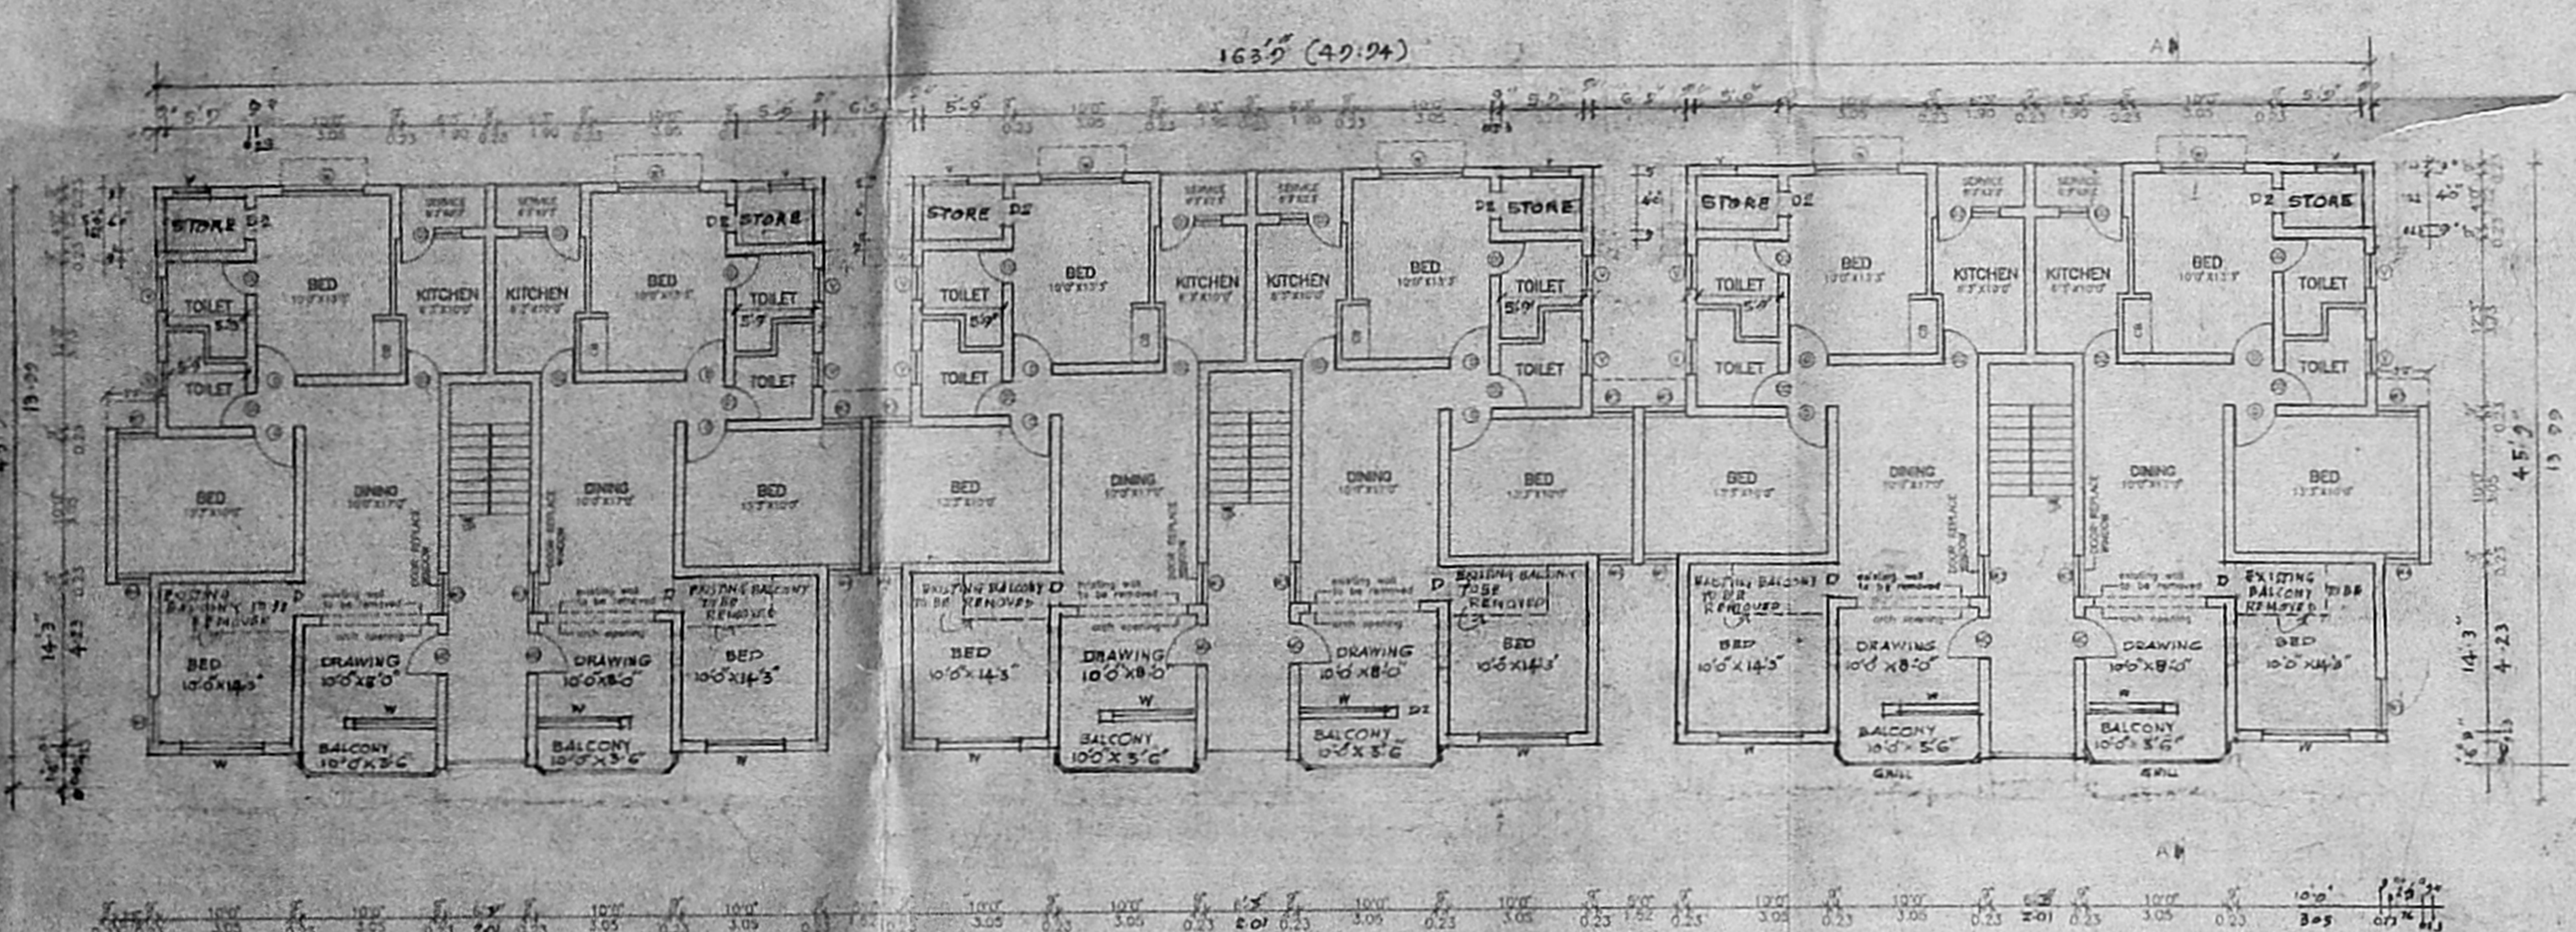


FIRST, SECOND & THIRD FLOOR PLAN
BLOCK NO. - 401, 402, 403
(EXISTING AND PROPOSED BUILDING)

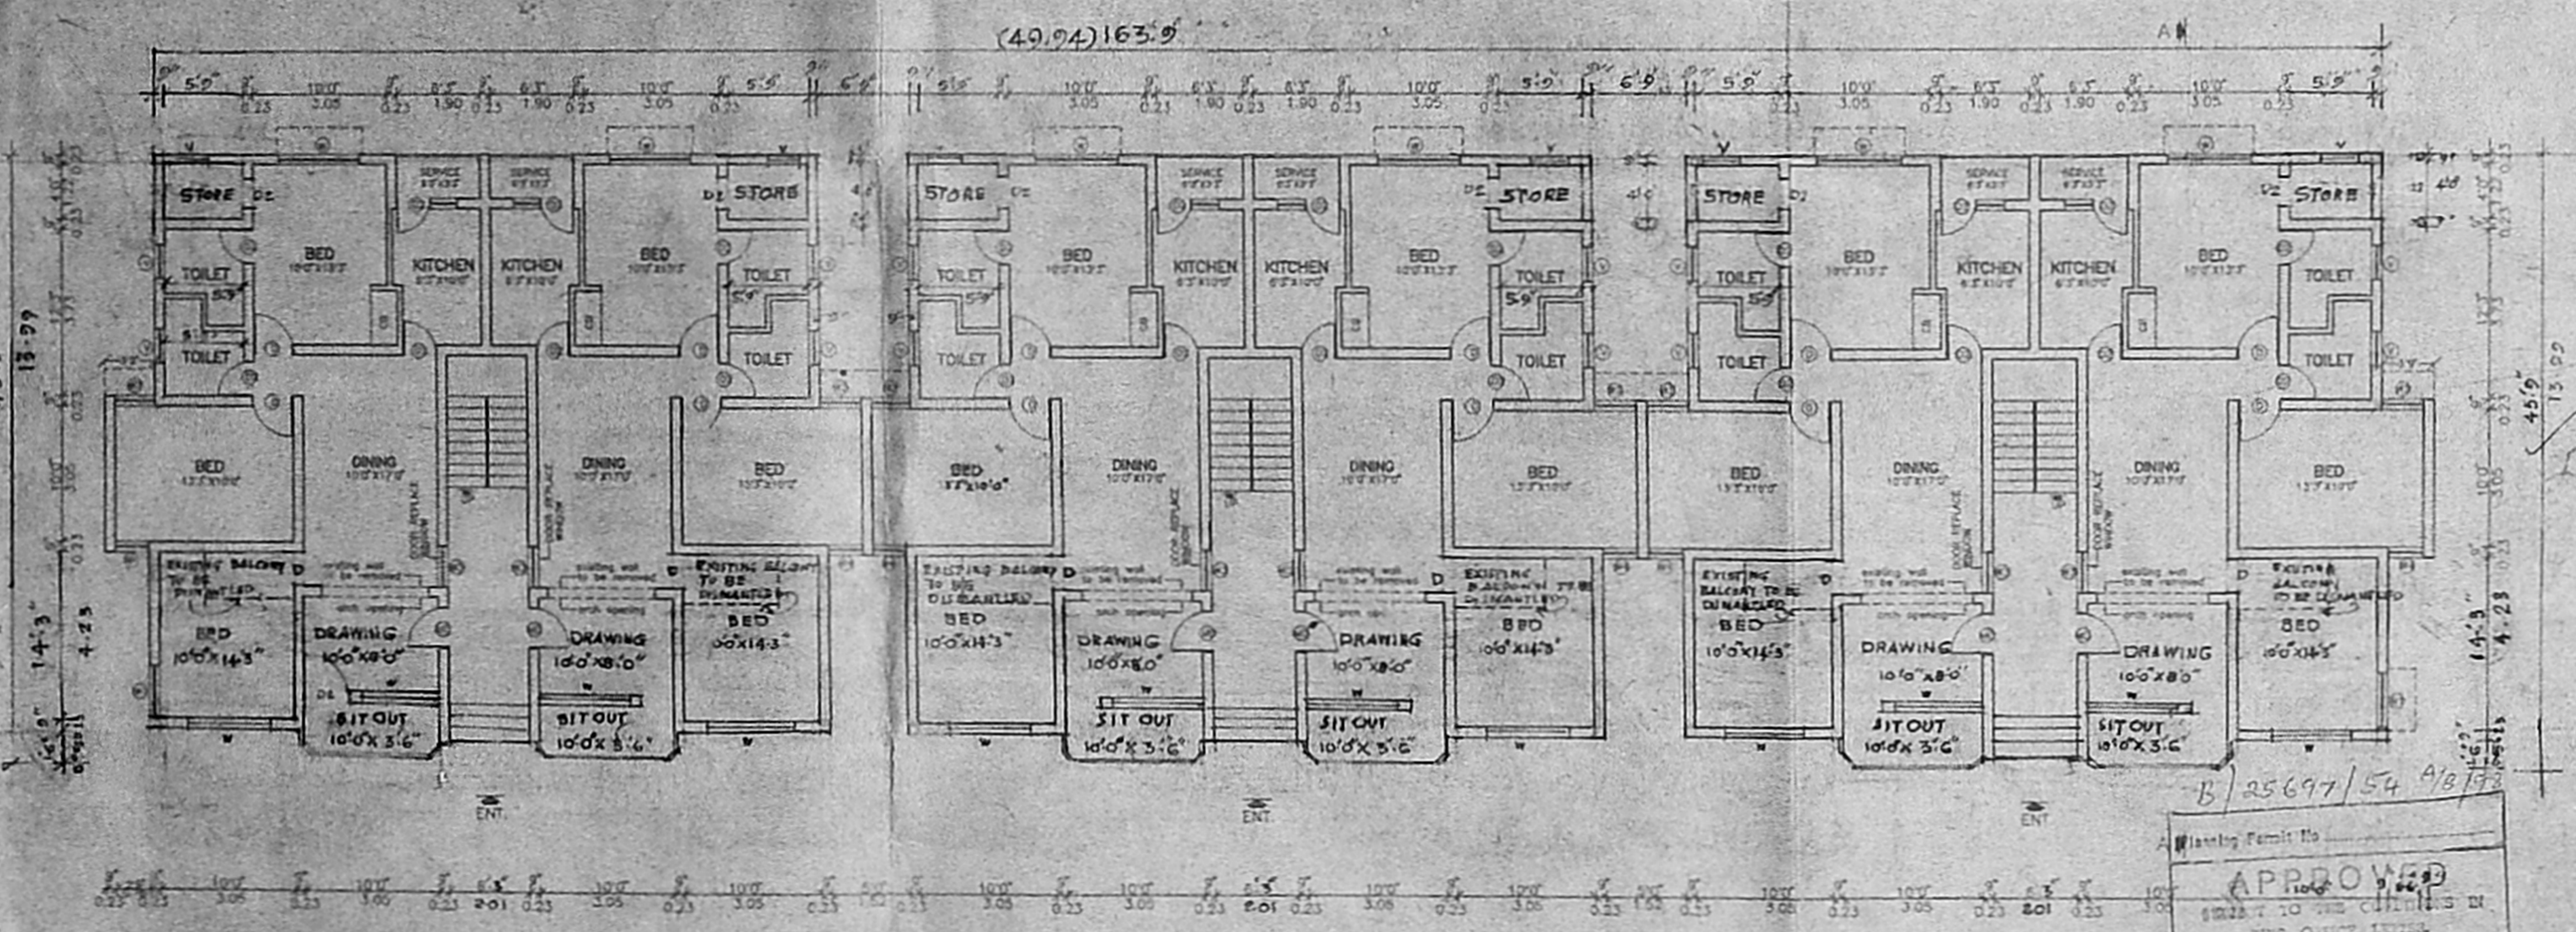

GROUND FLOOR PLAN
BLOCK NO. - 401, 402, 403
(EXISTING AND PROPOSED BUILDING)

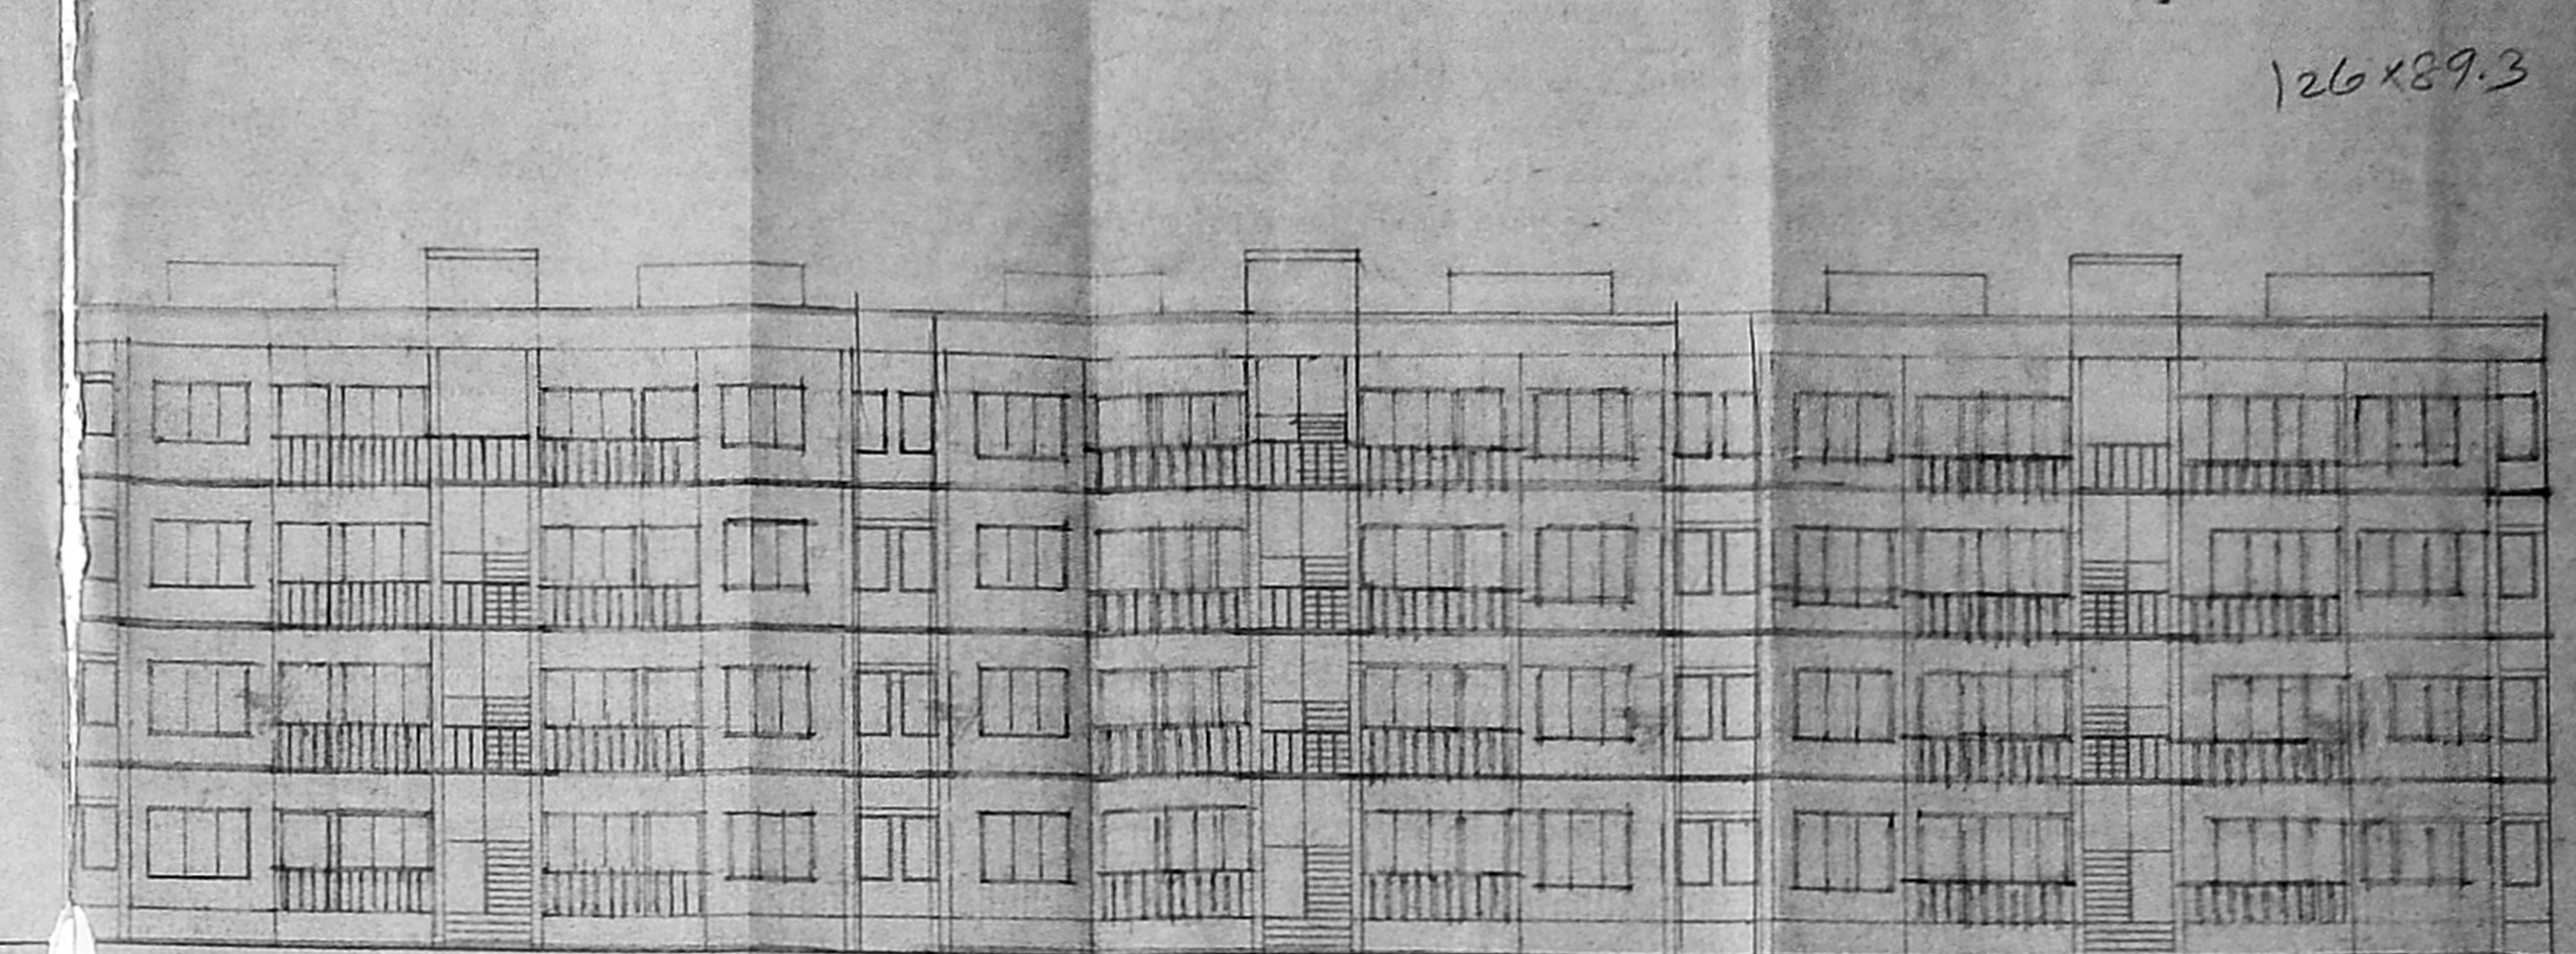

FRONT ELEVATION
(EXISTING AND PROPOSED BUILDING)

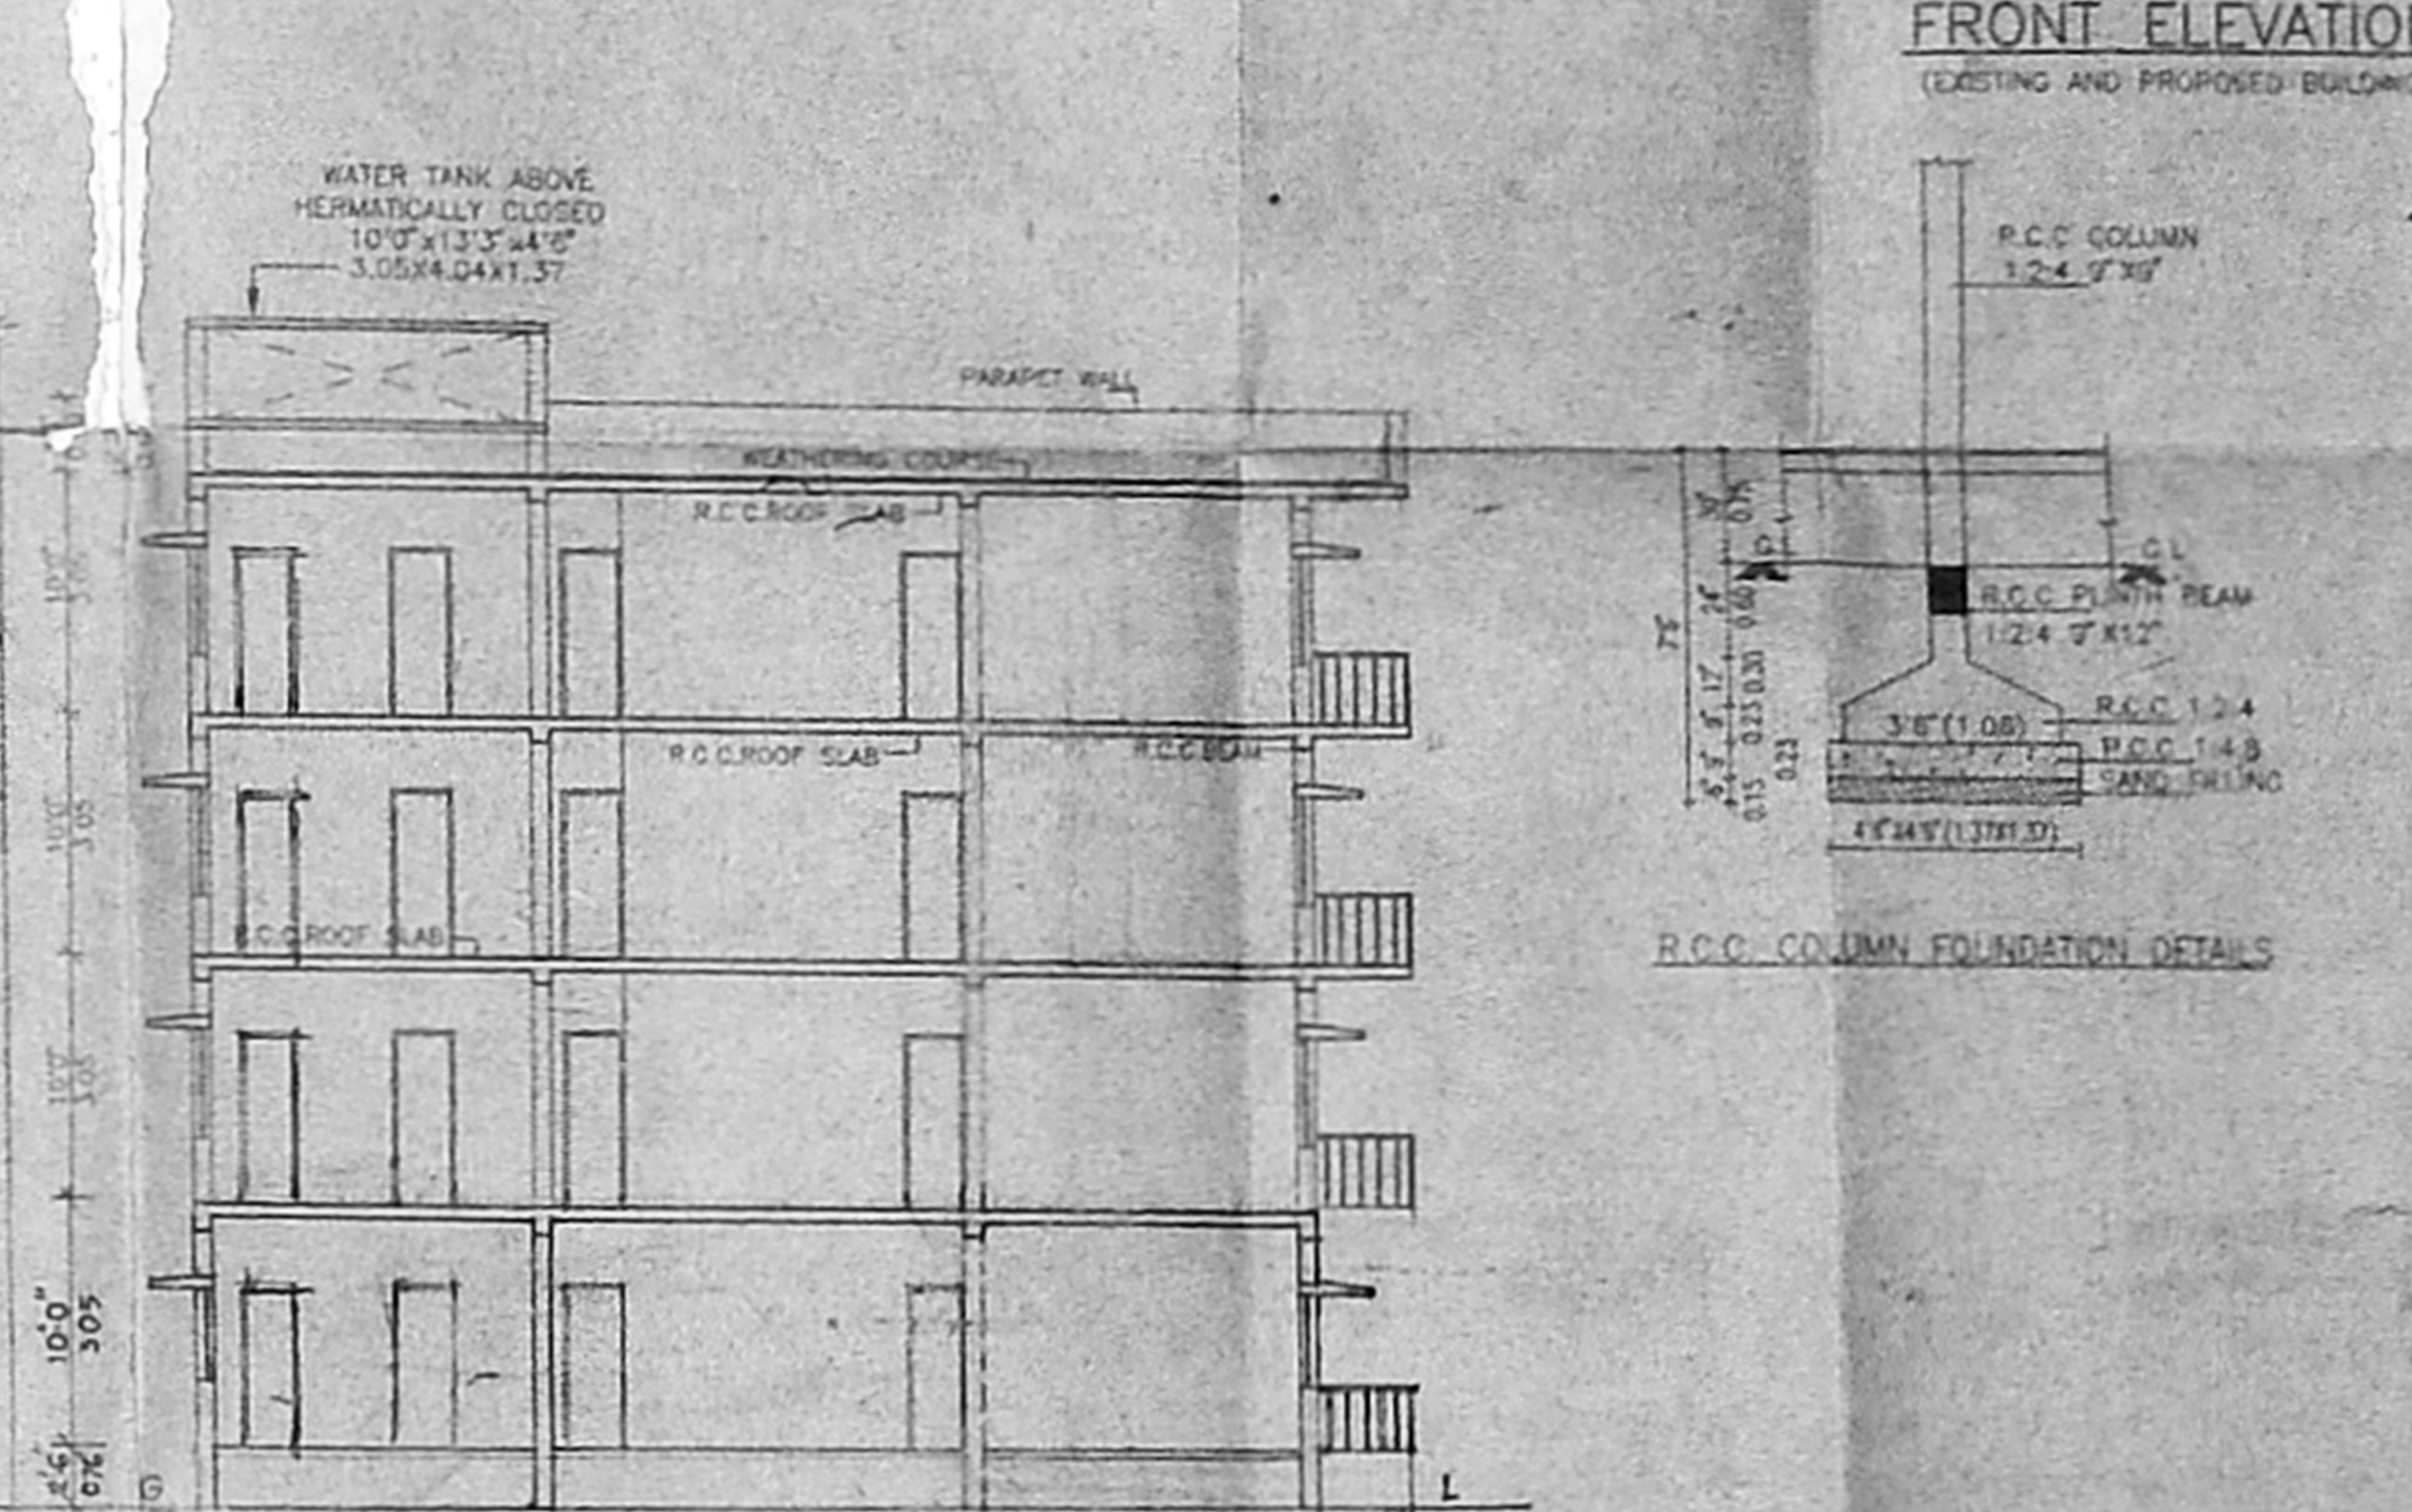


SECTION ON AA

AREA STATEMENT (in SQ.M.)


S.NO.	PARTICULARS	GROUND FLOOR	FIRST FLOOR	SECOND FLOOR	THIRD FLOOR	TOTAL
1	401, 402, 403	147.85	61.50	147.85	64.51	421.71
		435.91	178.42	435.91	178.42	1232.66
	TOTAL AREA					3505.75

SCHEDULE OF JOINERY


TYPE	DETAILS	QTY
M1	WALK DOOR	3.00 X 2.00 (10.80 SQ.M)
D	PANELLED DOOR	2.00 X 2.00 (4.00 SQ.M)
D1	PANELLED DOOR	2.00 X 2.00 (4.00 SQ.M)
P1	PANELLED WINDOW	2.00 X 2.00 (4.00 SQ.M)
P2	PANELLED WINDOW	1.50 X 2.00 (3.00 SQ.M)
P3	PANELLED WINDOW	1.00 X 2.00 (2.00 SQ.M)
P4	PANELLED WINDOW	1.00 X 1.50 (1.50 SQ.M)
V	VENTILATOR	2.00 X 2.00 (4.00 SQ.M)

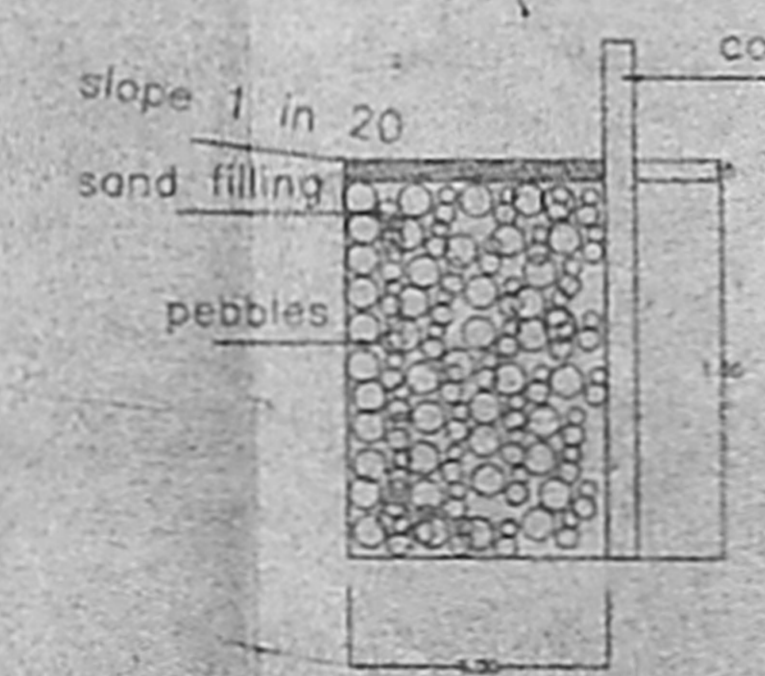

SECTION DETAIL OF PEBBLE TRENCH

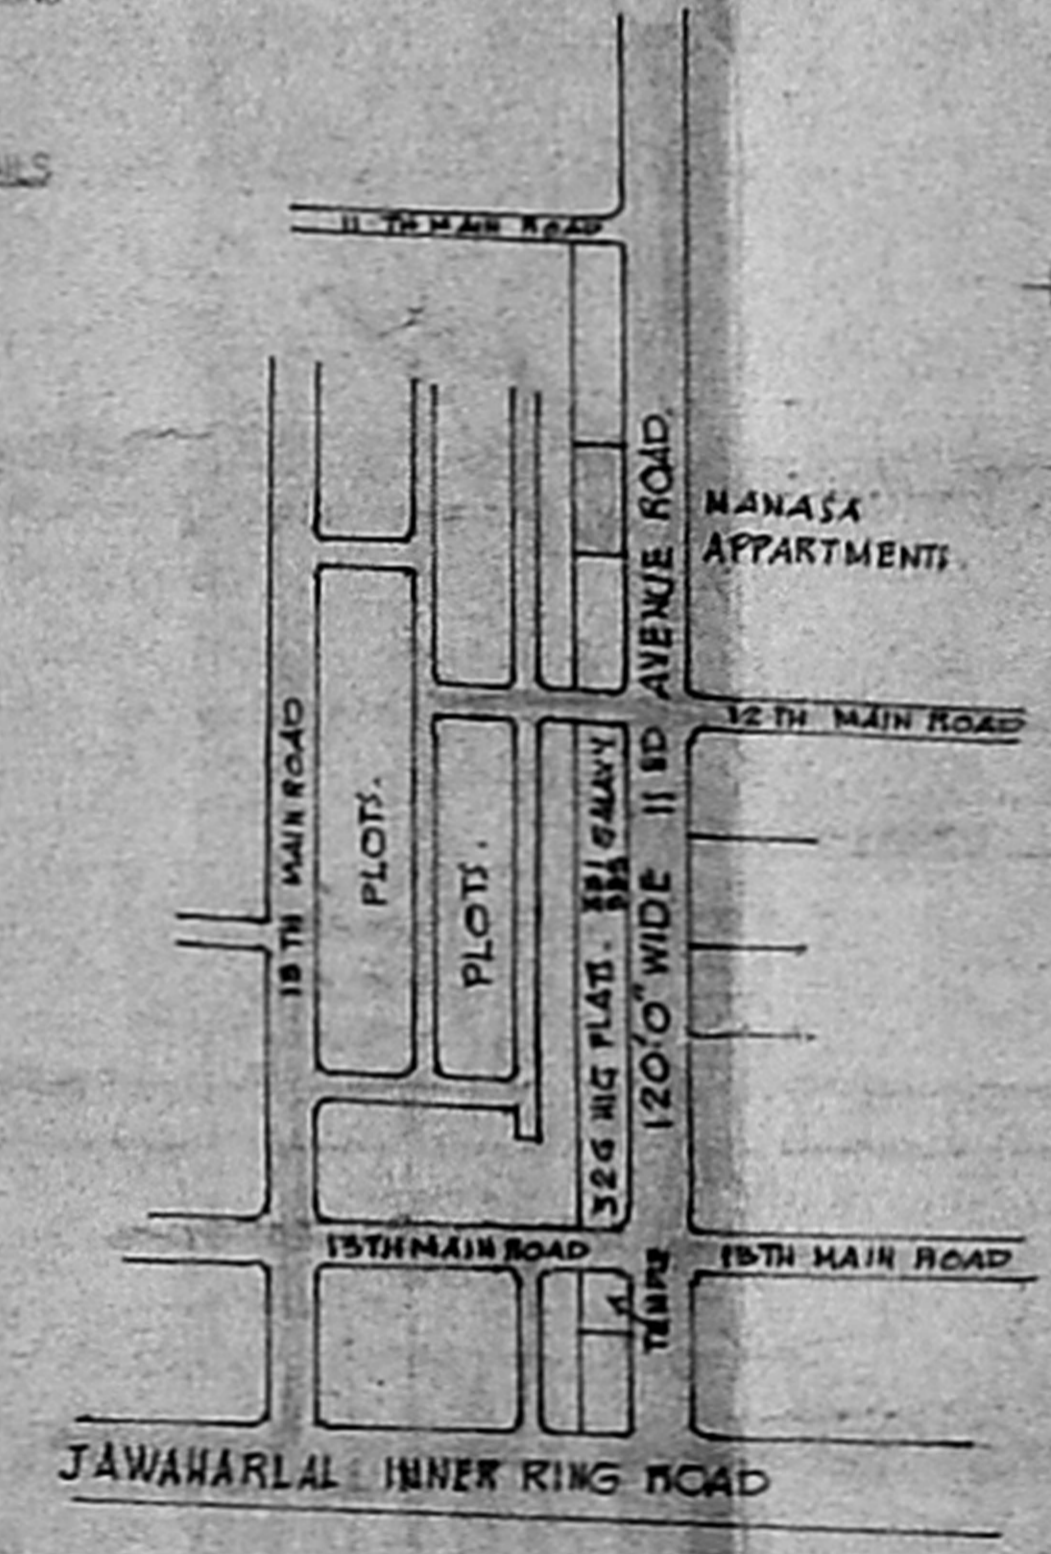

KEY PLAN
SCALE = (NOT TO SCALE)

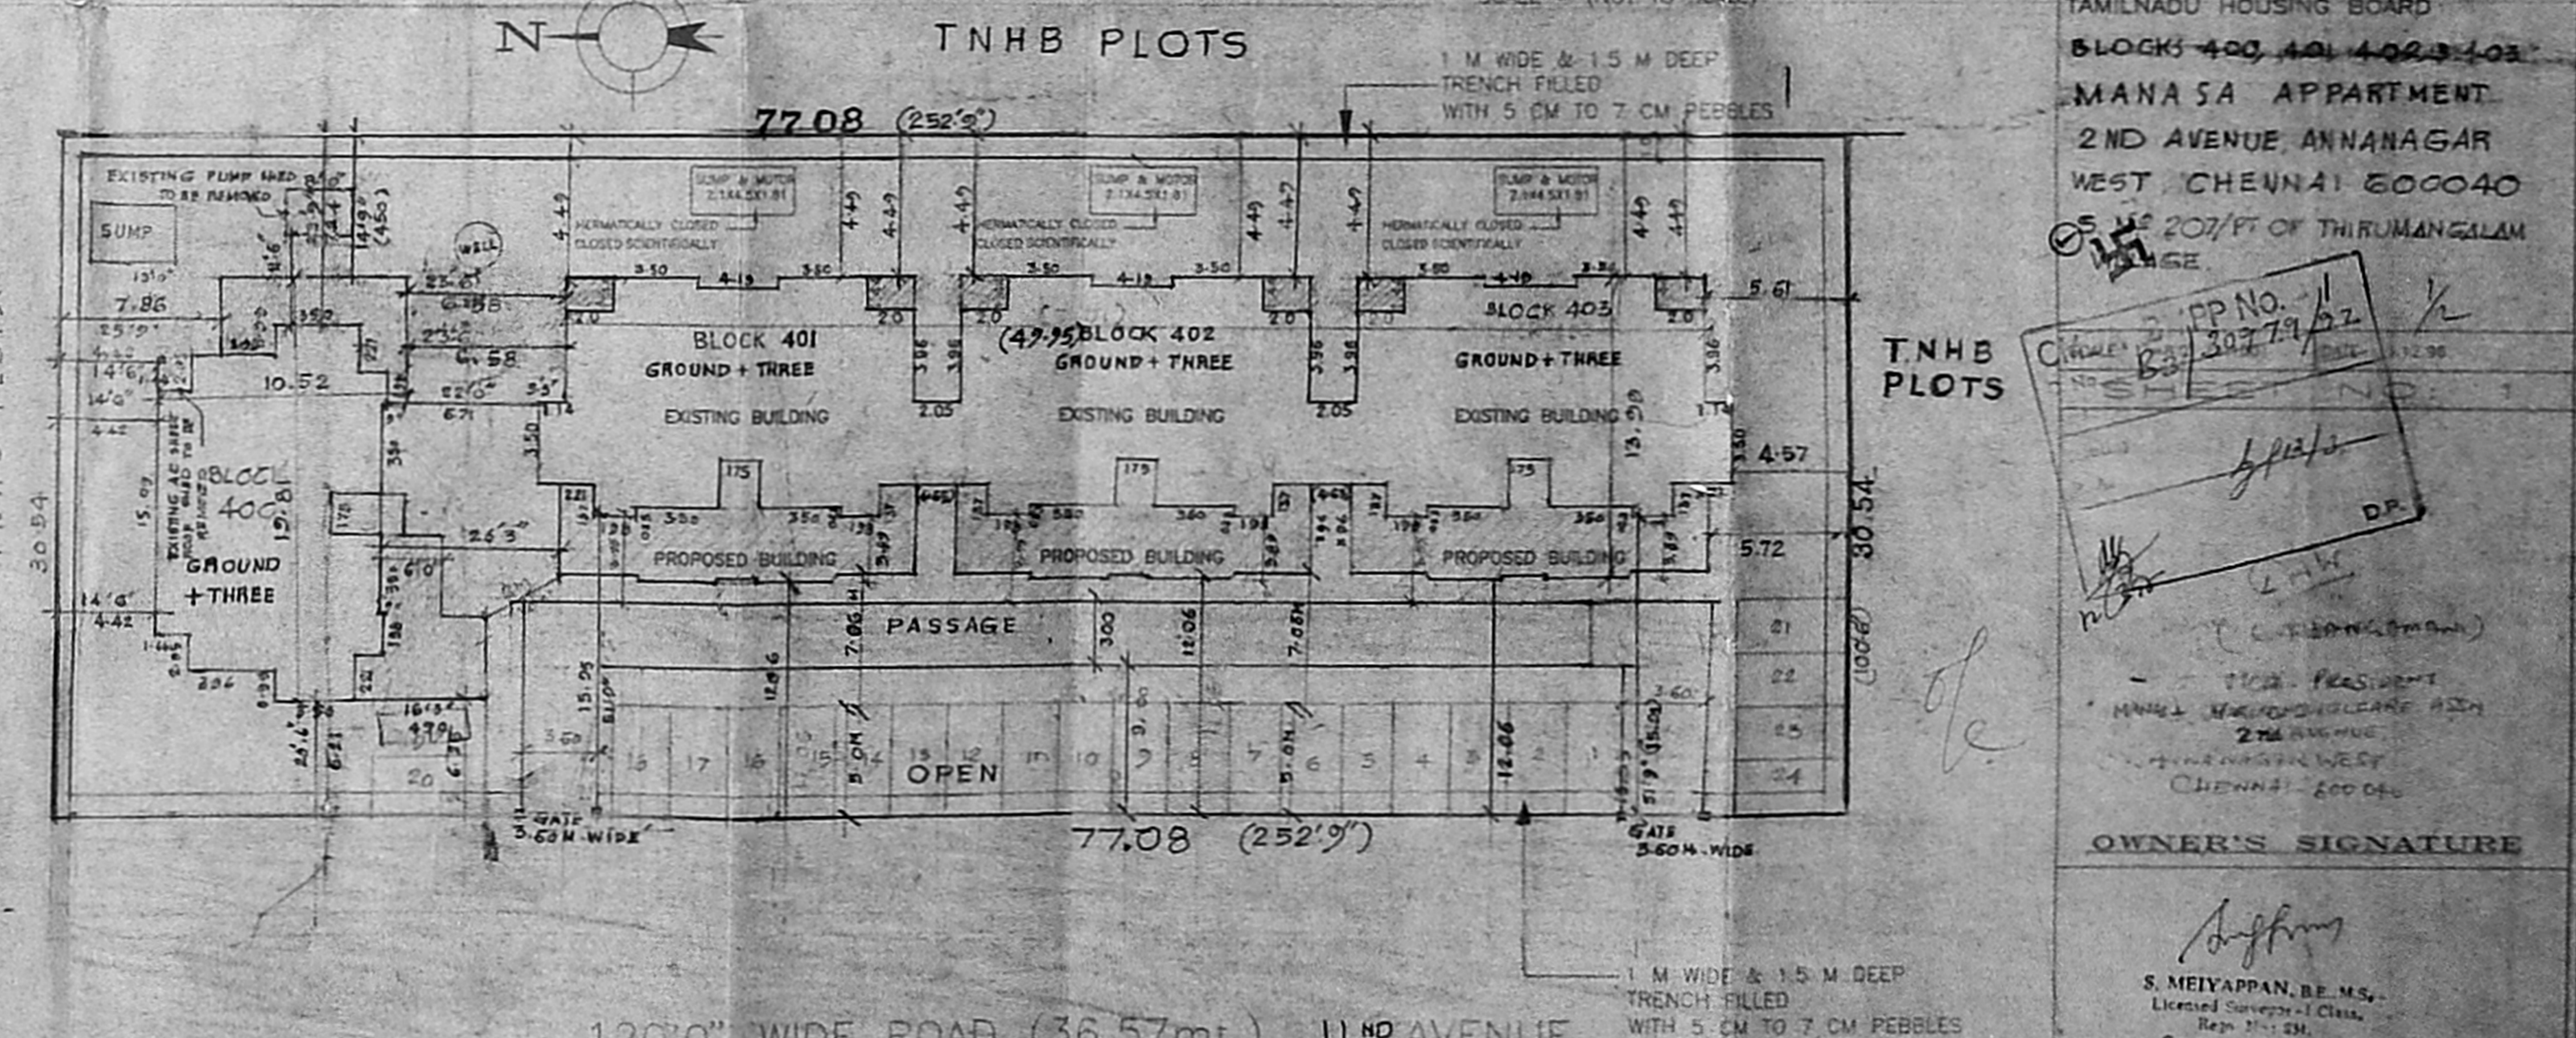


SITE PLAN
SCALE = 1" = 16'0" (1:200)


APPROVED
FOR THE ARCHITECTS BY
THE OFFICE ENGINEER
CHENNAI
3/1/2017

PROPOSED ADDITIONAL CONSTRUCTIONS FOR
TAMILNADU HOUSING BOARD
BLOCKS 401, 402, 403
MANASA APARTMENT
2ND AVENUE ANNANAGAR
WEST CHENNAI 600040
55 SQ. FT. OF THIRUMANGALAM
PP NO. 11/2017
307/19/2017
OWNER'S SIGNATURE
S. MEIYAPPAN, B.E. M.S.
Licensed Surveyor - I Class,
Reg. No. 1211,
Cooperation of -
1911 Chennaisurveyors
Association
CHENNAI - 600 10.
LICENSED SURVEYOR


CMDA (E) / PP No. 1
 C. No. B3 / 30979/97
 Sd/-
 P. A. S/13/3
 D.P.

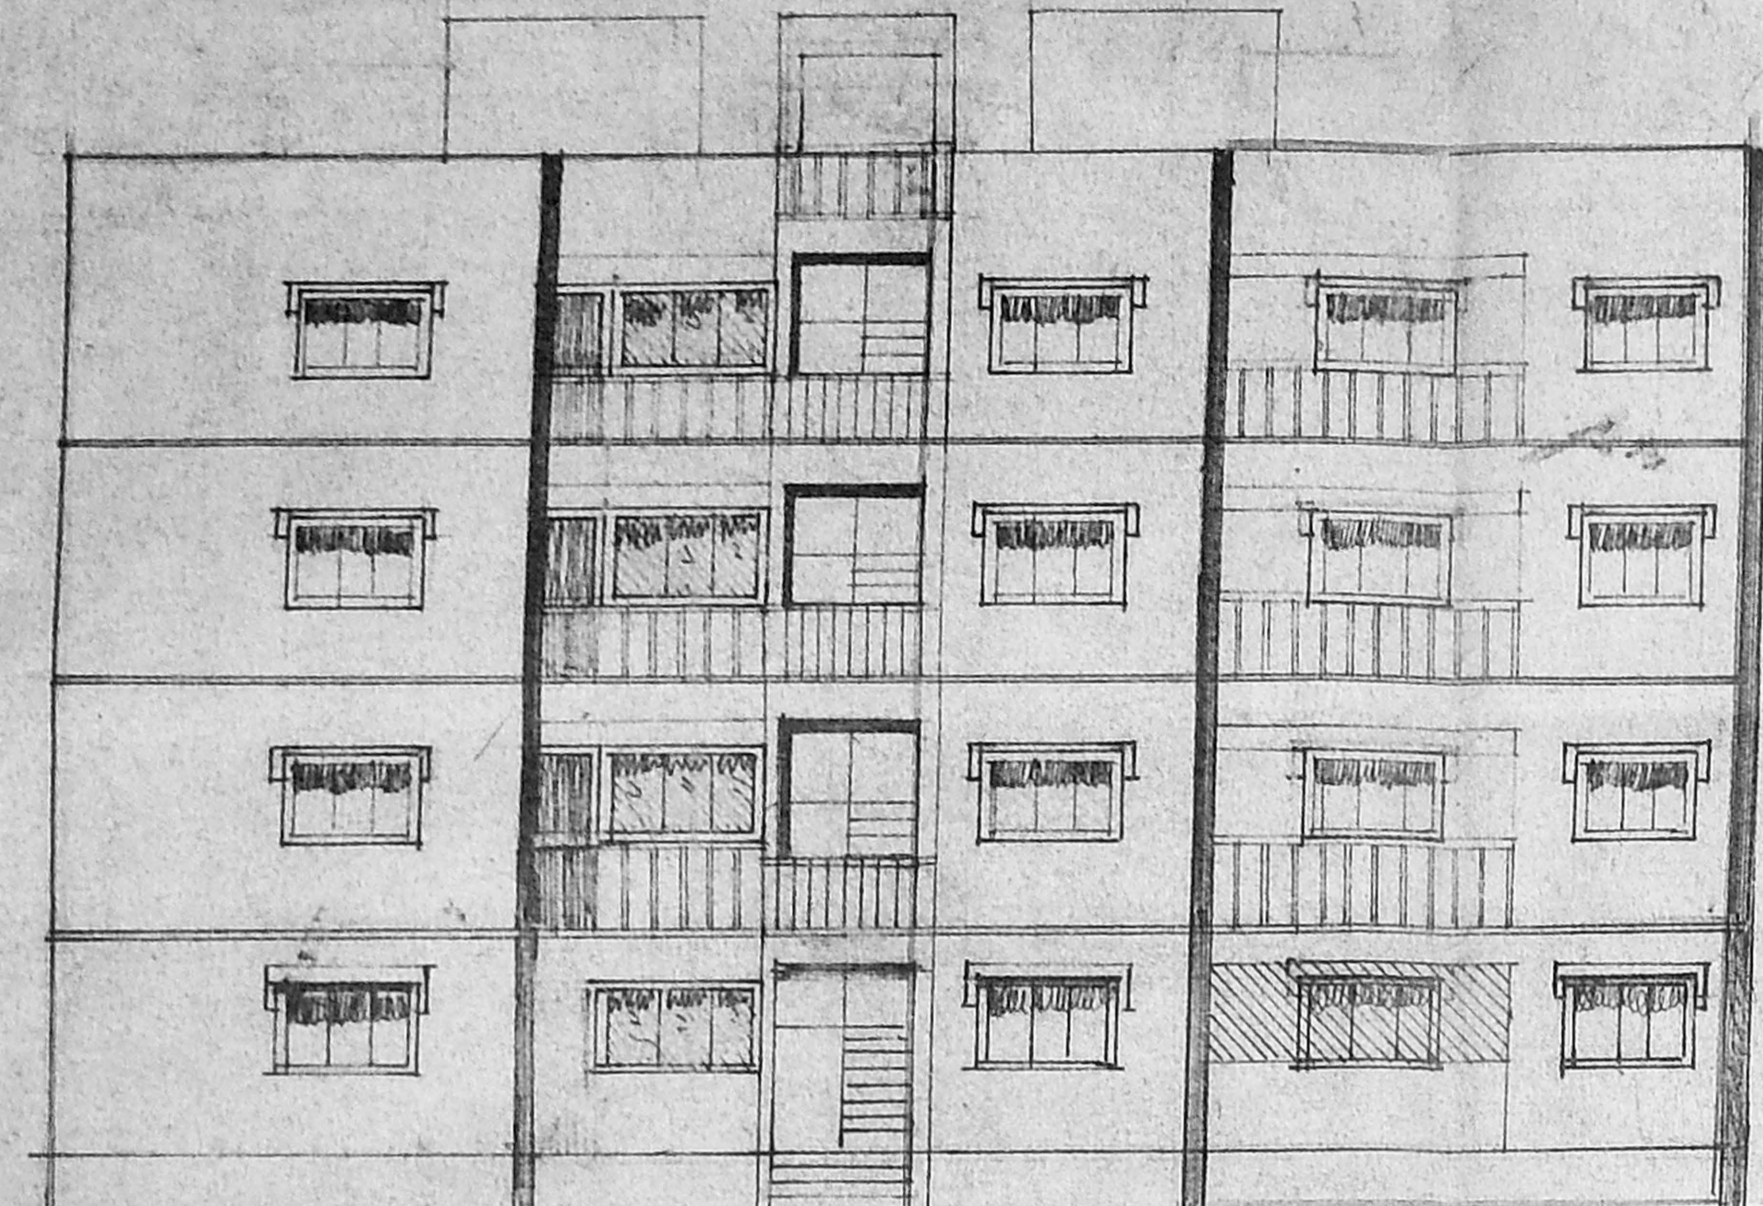

FRONT ELEVATION

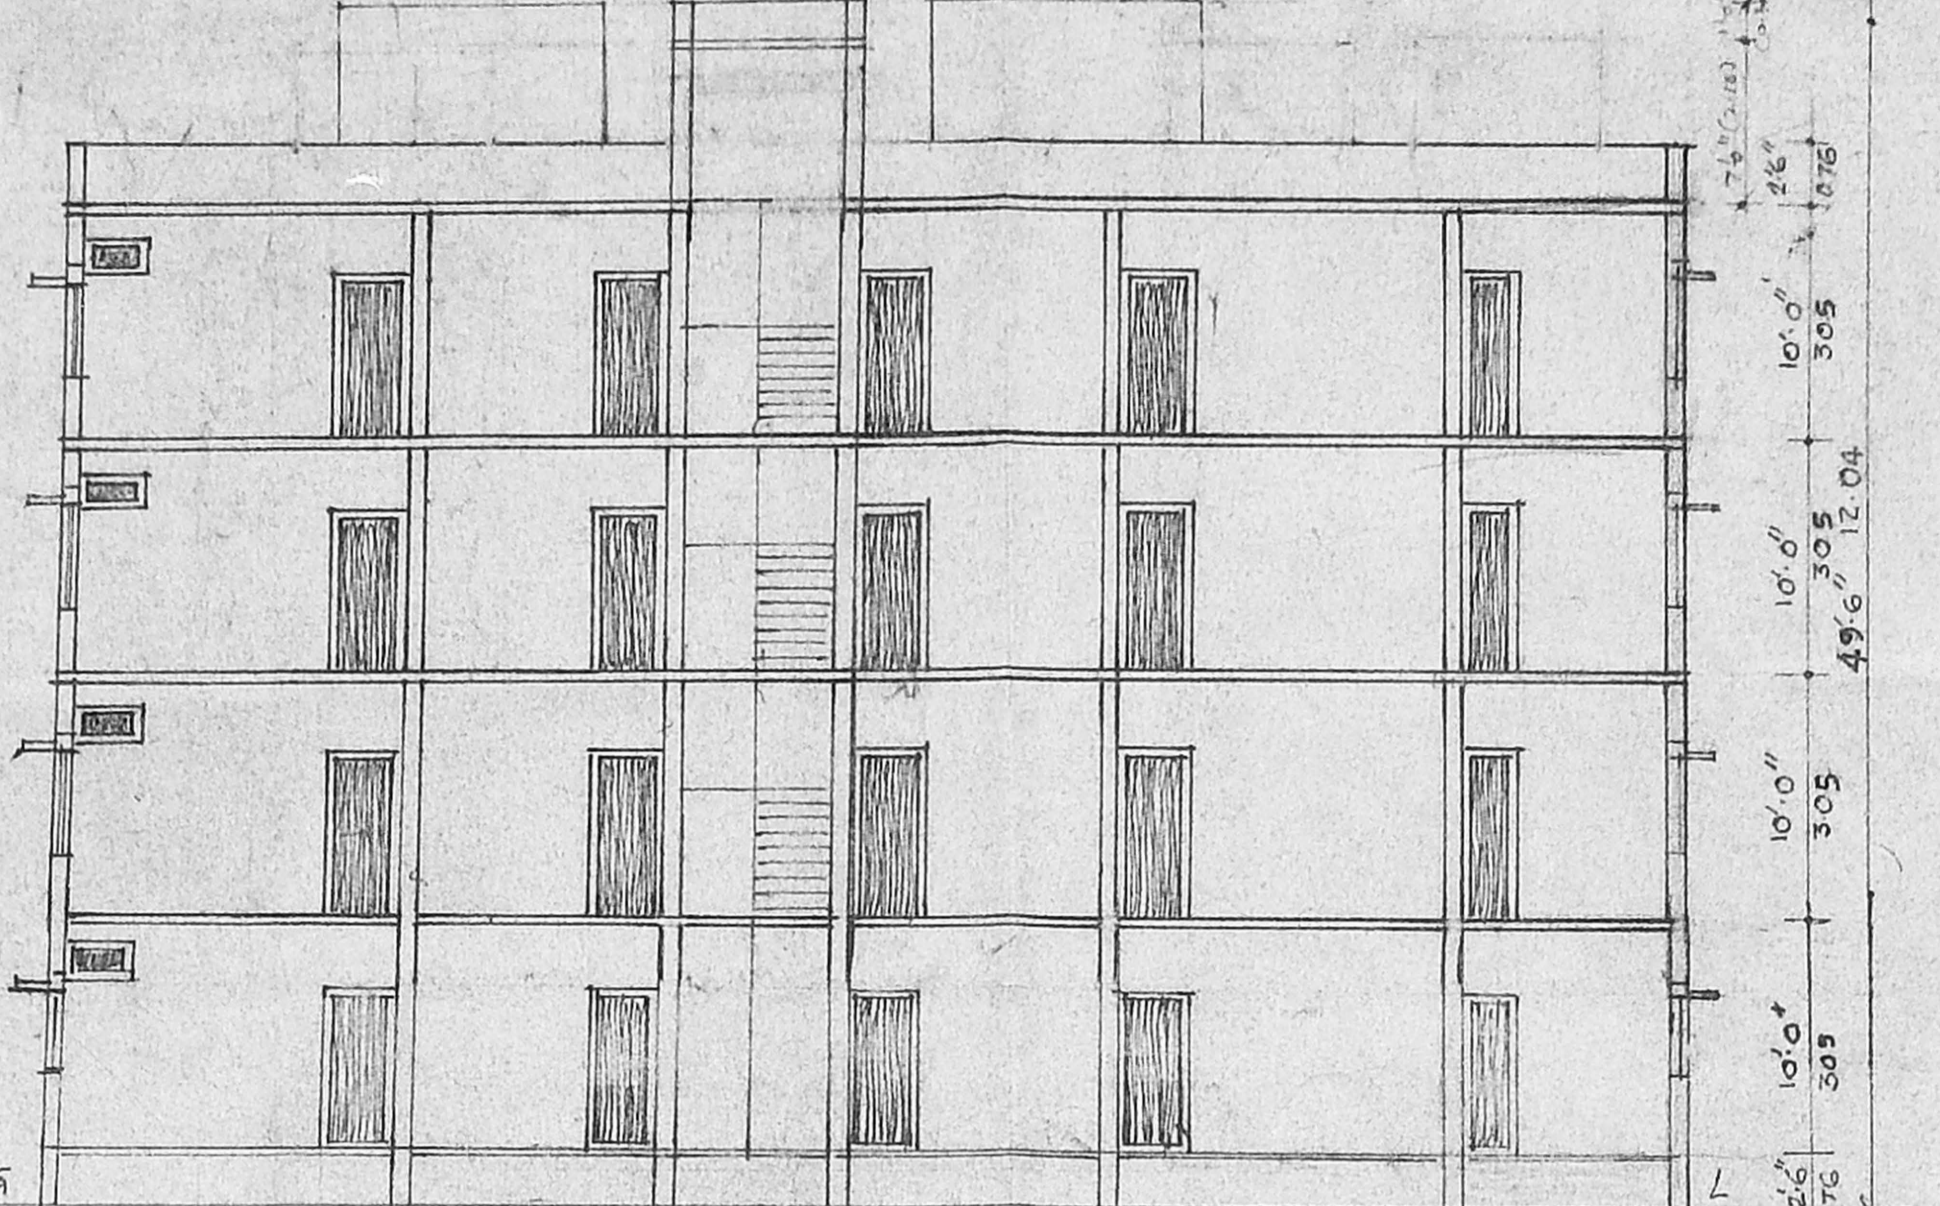

SECTION ON "AA"

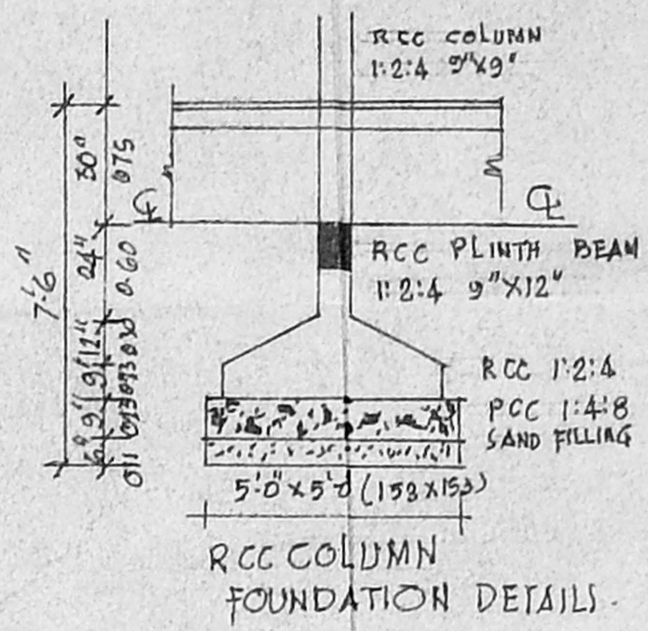


RCC COLUMN FOUNDATION DETAILS


PROPOSED ADDITIONAL CONSTRUCTION FOR TAMIL NADU HOUSING BOARD AT BLOCK NO 400 MANASA APARTMENT AT II ND AVENUE THIRUMANGALAM VILLAGE, ANNANAGAR CHENNAI 600040
 SCALE: 1/8" OR 1/100

SPECIFICATIONS

FOUNDATION	PCC 1:2:4 WITH 40MM METAL
COLUMN WORK	RCC 1:2:4, 20MM METAL 16MM BARS
SUPER STRUCTURE	BRICK IN C.M. 1:5 WITH FINE BRICKS
ROOFING	RCC 1:2:4, 20MM METAL, 10# BARS
FLOORING	PCC 1:4:8, 12CM AND MOPGIC FINISH
PLASTERING	CEMENT PLASTERING 1/2" 1:6 ON WALLS
WOOD WORK	ALL IN TEAK FRAMES & PLANKS
PLINTH BEAM	RCC 1:2:4 WITH 40MM METAL & STEEL

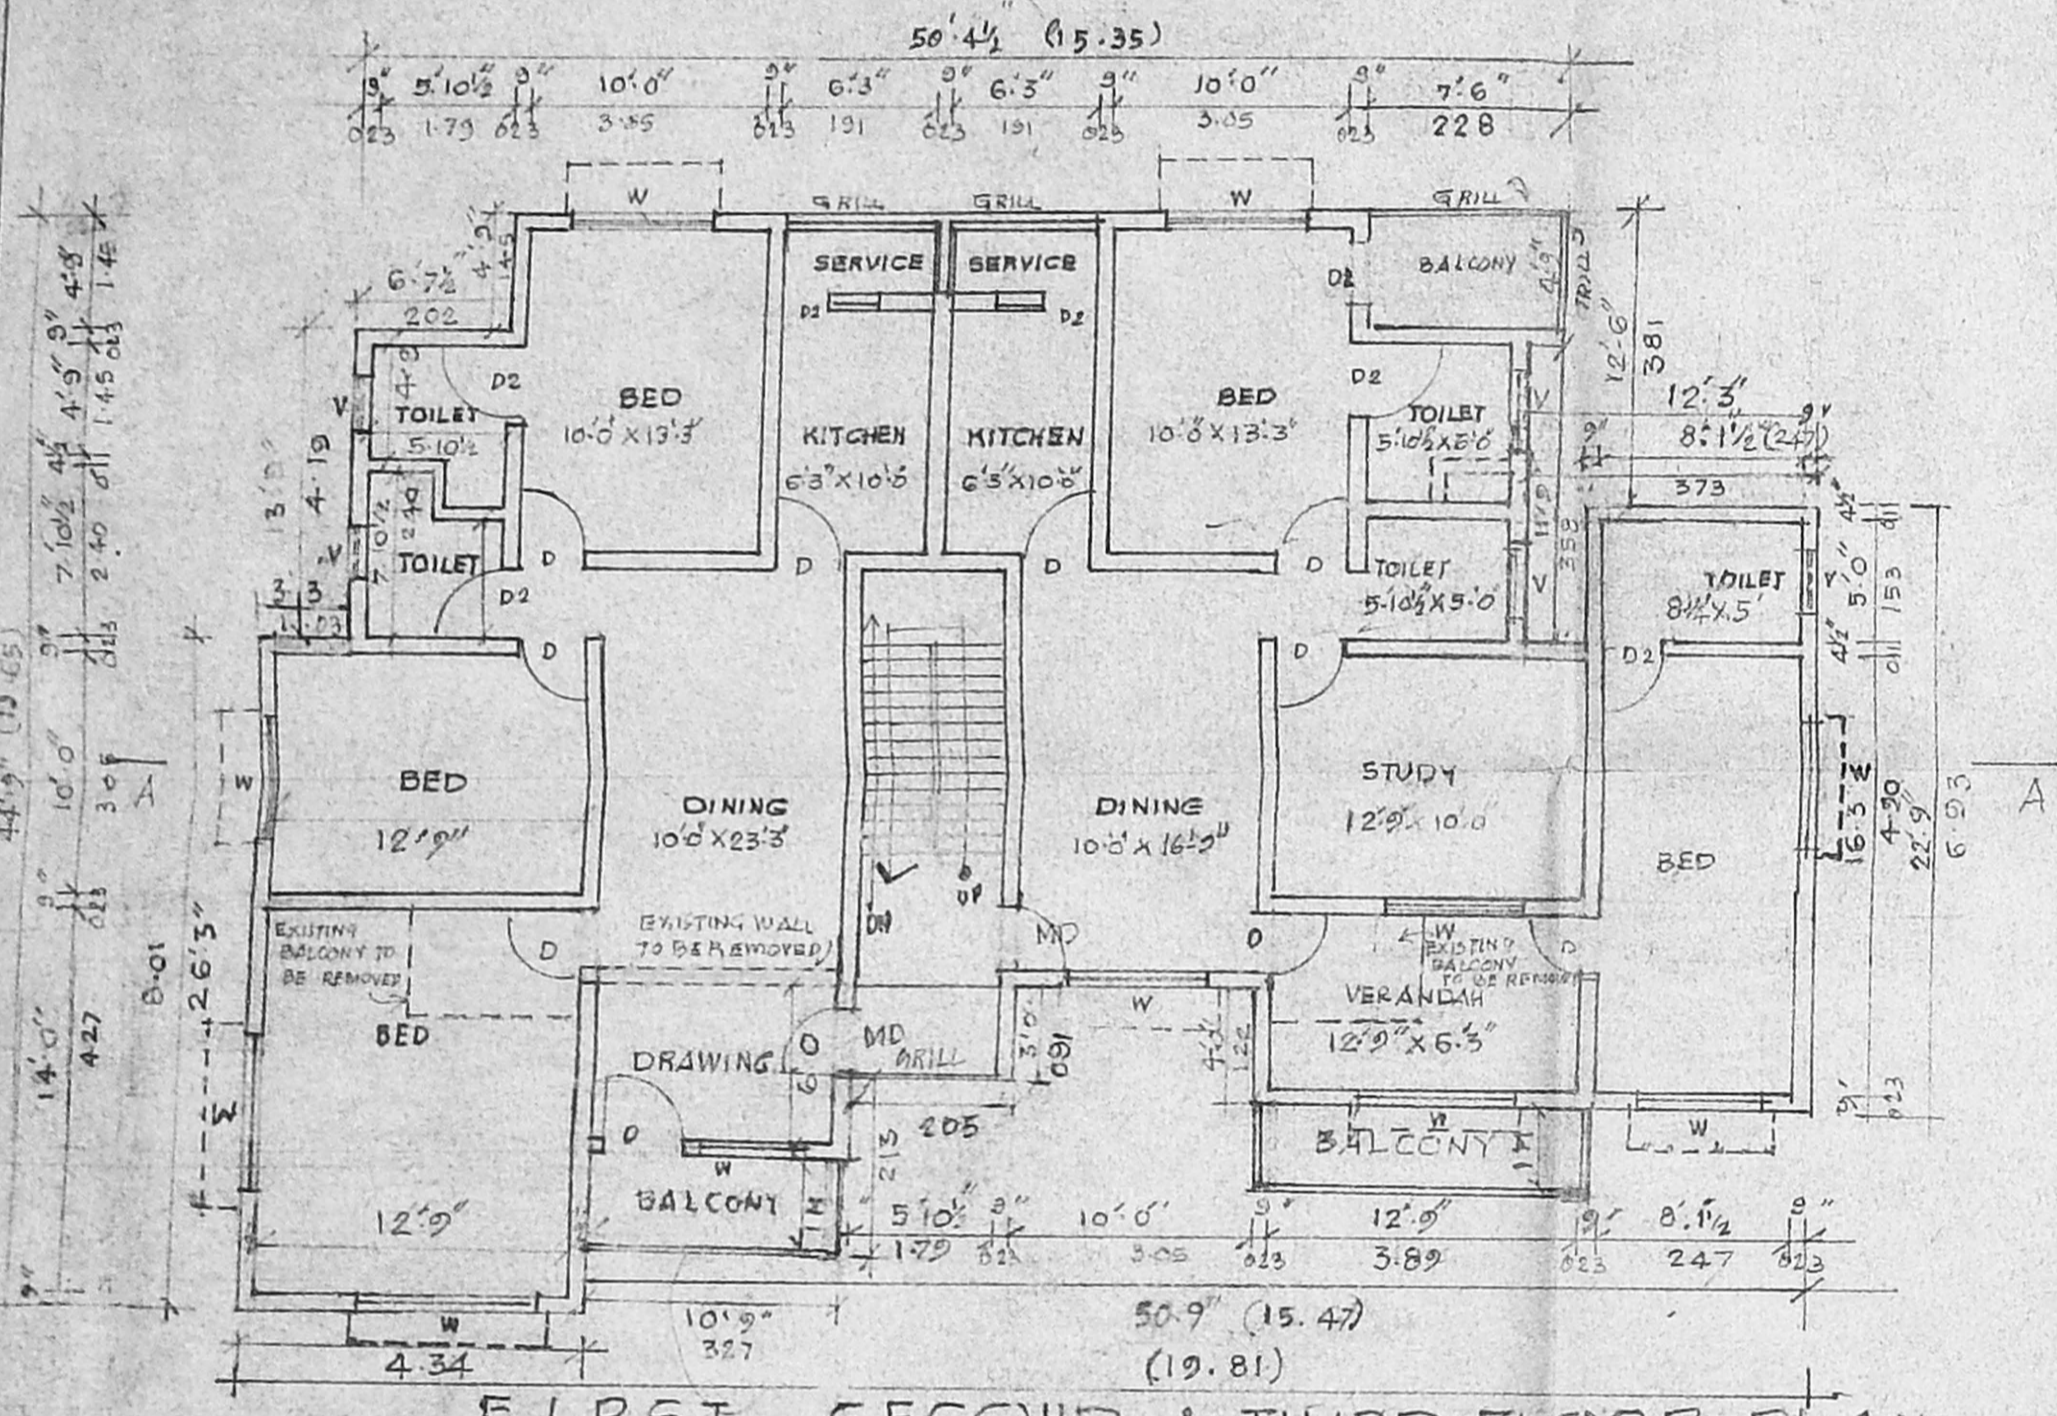

FIRST, SECOND & THIRD FLOOR PLAN

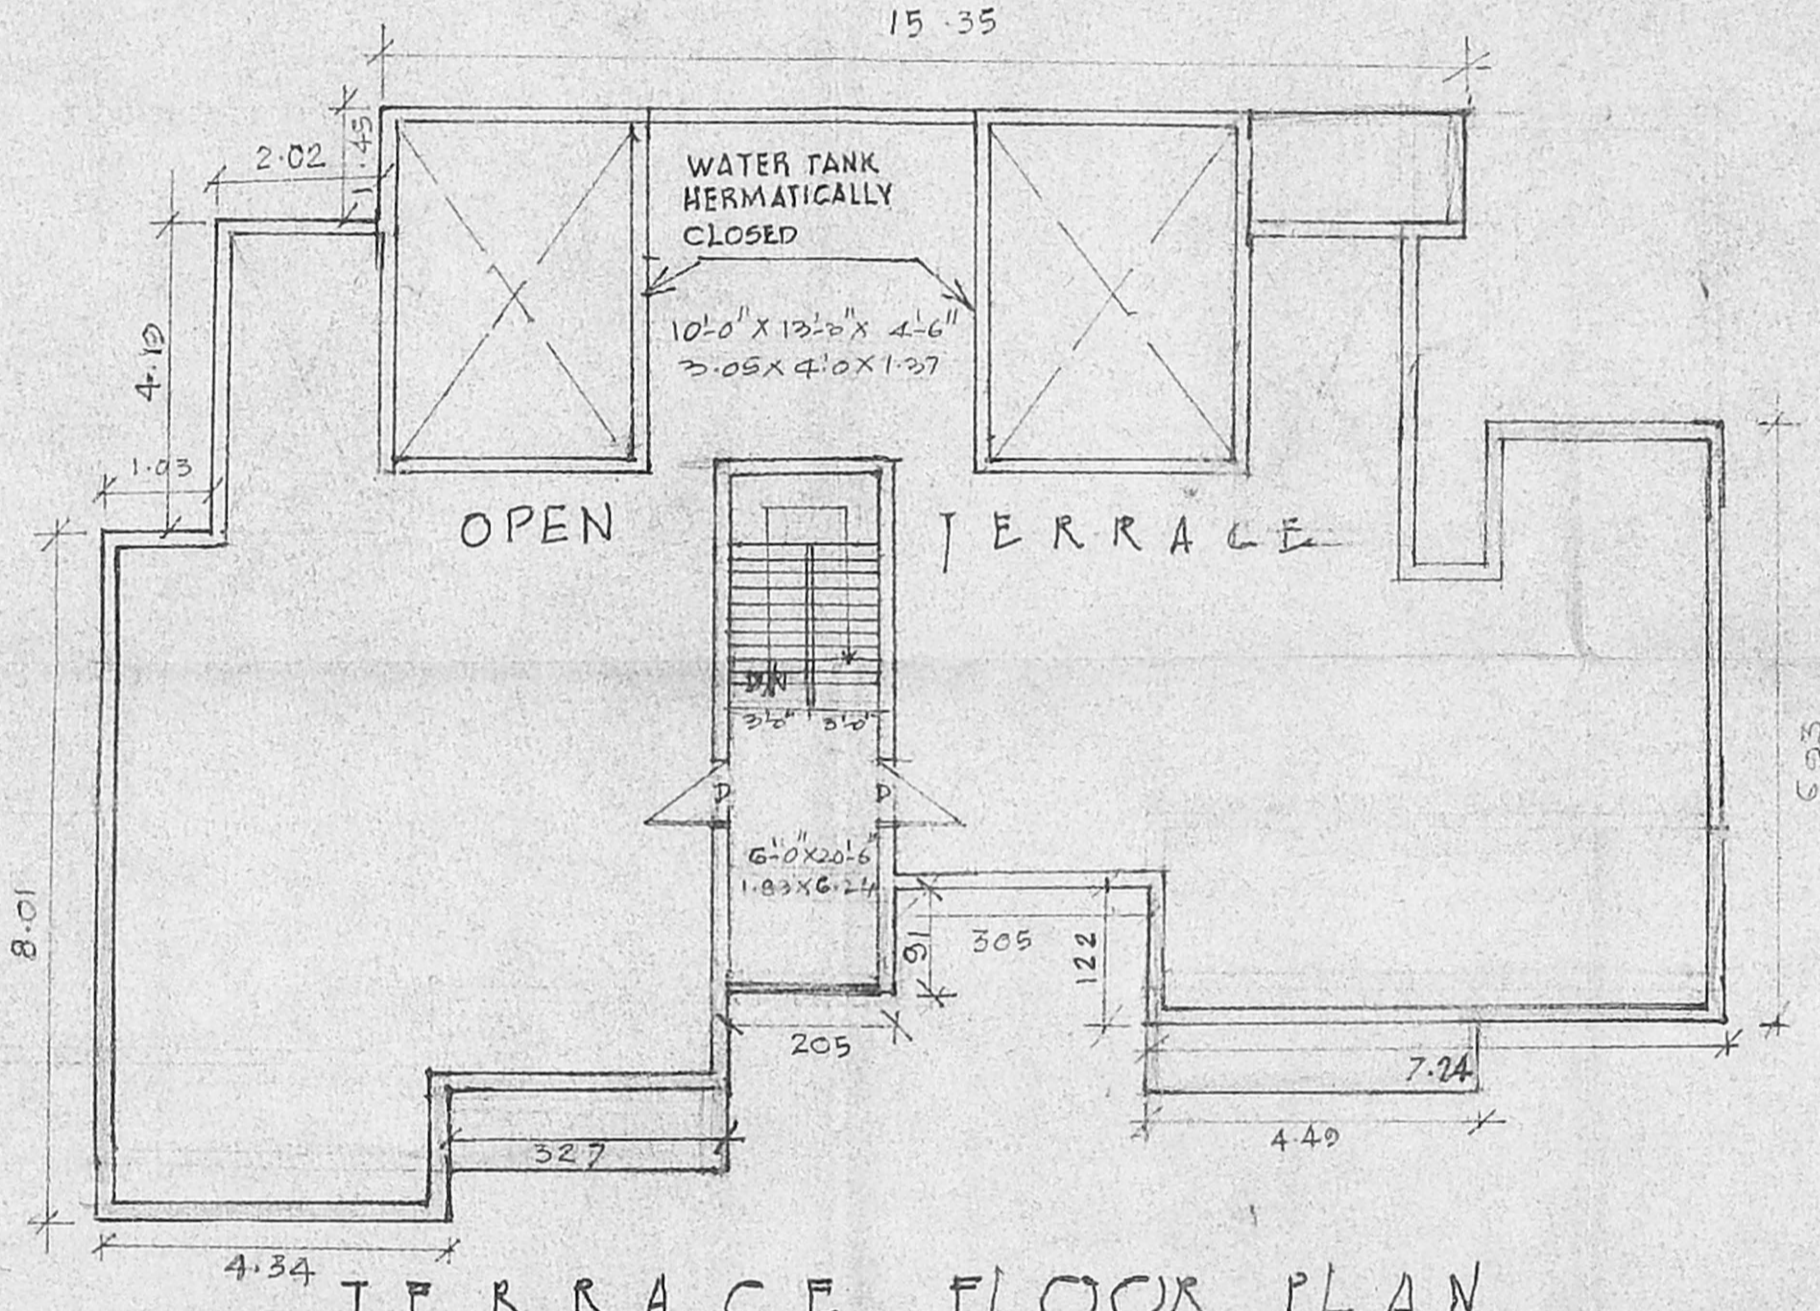

TERRACE FLOOR PLAN

DETAILS OF JOINERY


MD MAIN DOOR	3'3" x 7'0"	0.92 x 2.14
D DOOR	3'0" x 7'0"	0.91 x 2.14
D2 DOOR	2'6" x 7'0"	0.76 x 2.14
W WINDOW	6'0" x 4'6"	1.83 x 1.37
V VENTILATOR	3'0" x 2'6"	0.92 x 0.76

AREA STATEMENT

	G. FLOOR	F. FLOOR	5. FLOOR	TOTAL
EXISTING				
PROPOSED				
	TOTAL			

AREA STATEMENT (IN SQ M)

	GROUND FLOOR		FIRST FLOOR		SECOND FLOOR		THIRD FLOOR		TOTAL
	EXISTING	PROPOSED	EXISTING	PROPOSED	EXISTING	PROPOSED	EXISTING	PROPOSED	
BLOCK 400	144.75	59.30	144.75	59.30	144.75	59.30	144.75	59.30	816.20
BLOCK 401, 402, 403	434.80	178.00	434.80	178.00	434.80	178.00	434.80	178.00	2451.20
	TOTAL								3267.40

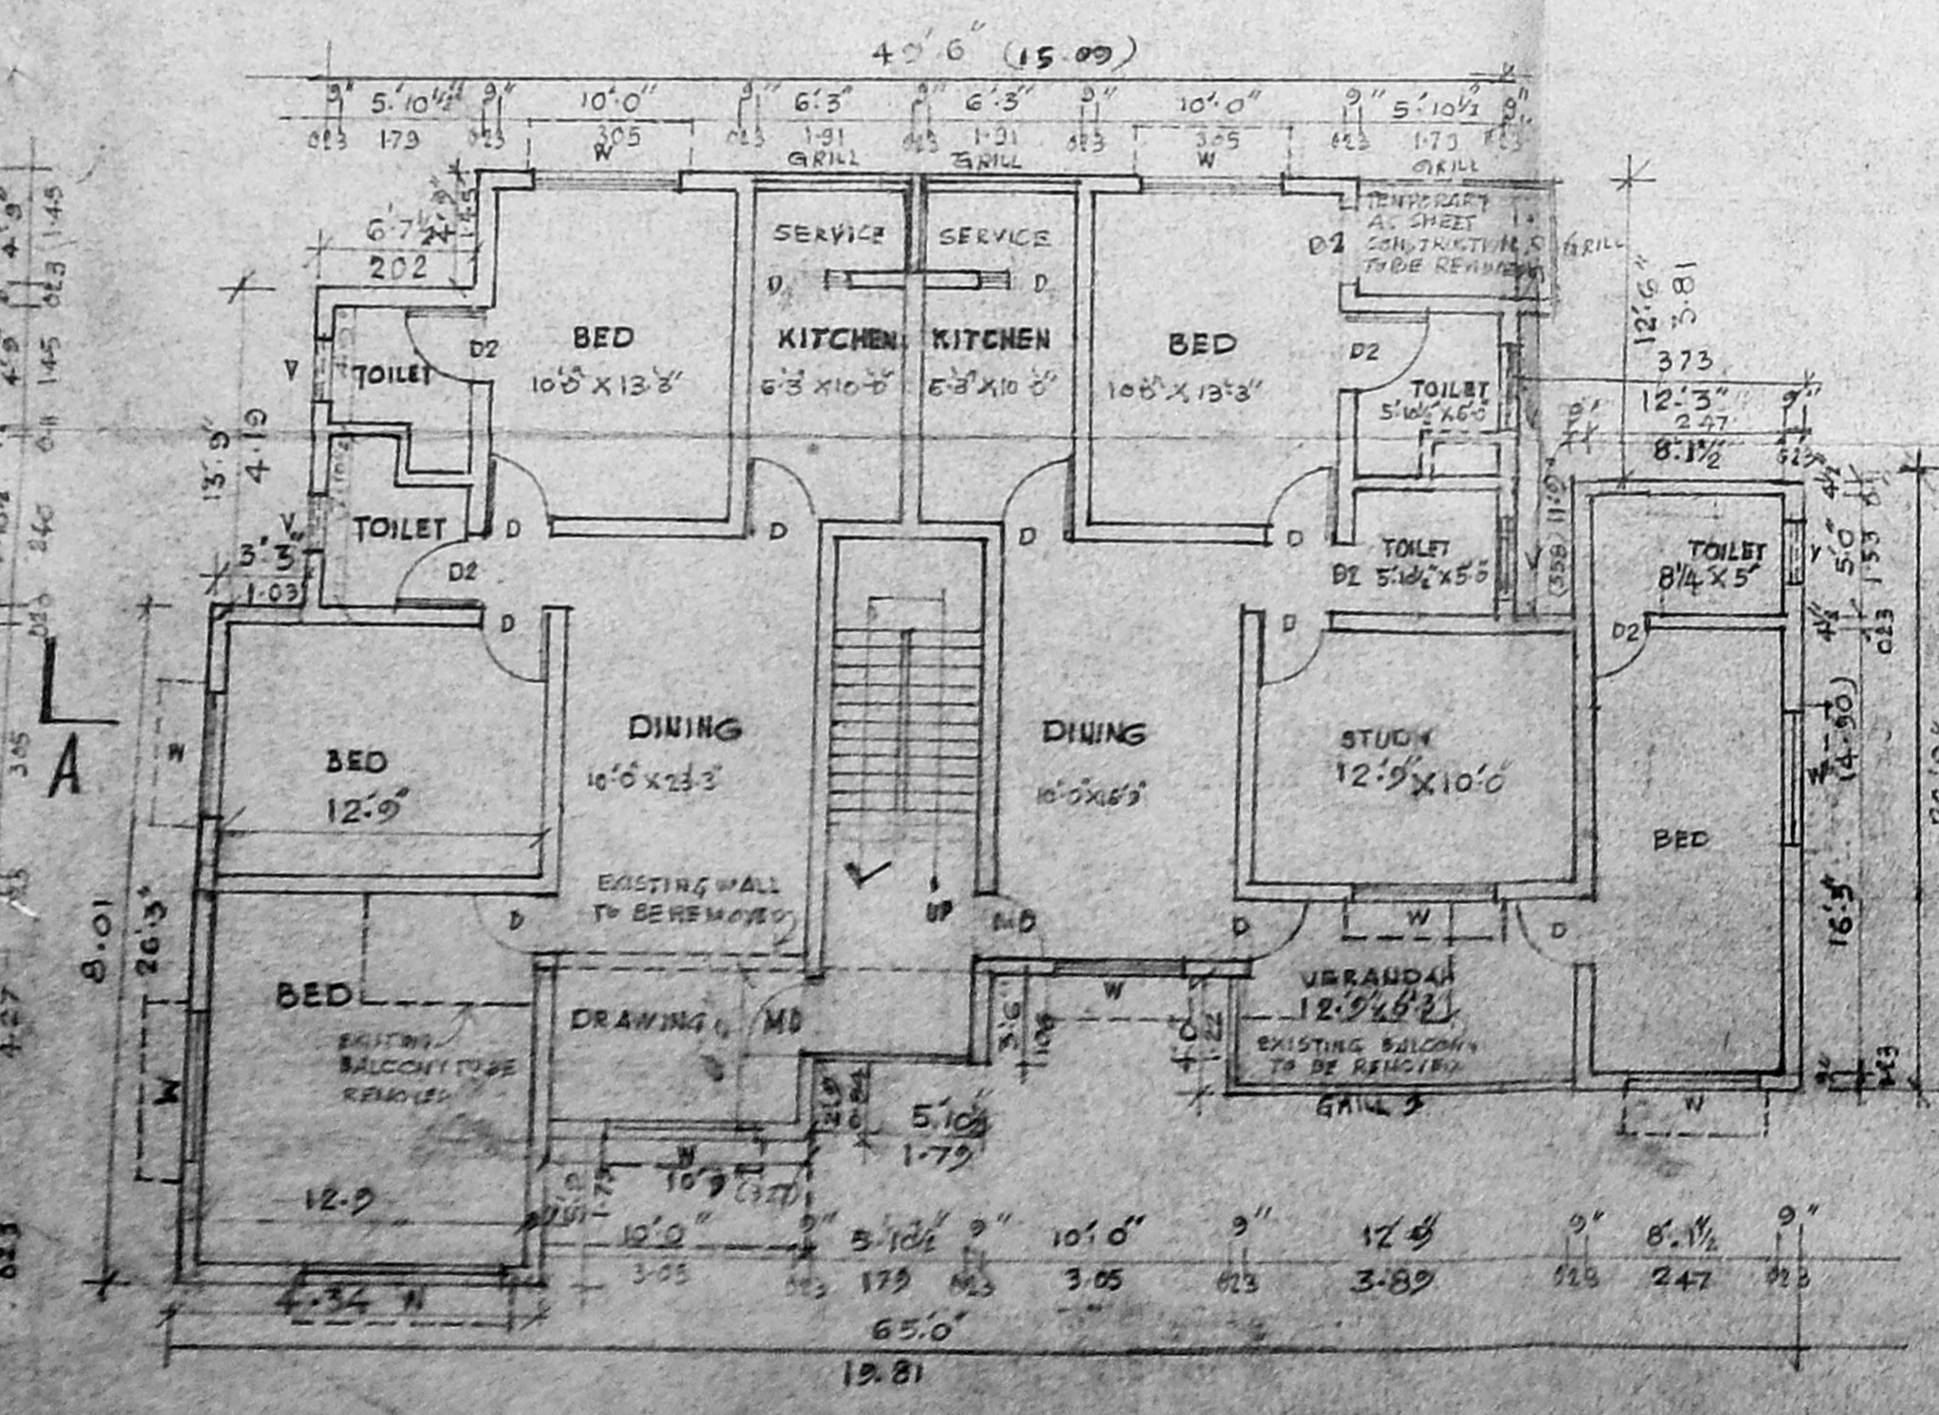

GROUND FLOOR PLAN

B/25697/54 B/13/93
 Planning Permit No. 3/199
 APPROVED
 SUBJECT TO THE CONDITIONS IN THIS OFFICE LETTER.
 B3/30979/97
 No. 3/199
 FOR MEMBER SECRETARY
 CHENNAI METRO POLITAN
 DEVELOPMENT AUTHORITY
 CHENNAI-600 008.

PLOT AREA 2354.02 SQM.
 F.S.I 1.38
 PLOT COVERAGE 34.70%

COLOUR INDEX

OWNER'S BOUNDARY	<input type="checkbox"/>
EXISTING BUILDING	<input type="checkbox"/>
PROPOSED BUILDING	<input type="checkbox"/>
EXISTING ROADS	<input type="checkbox"/>
DISMANTLING	<input type="checkbox"/>

OWNERS SIGNATURE

S. MEIYAPPAN, B.E., M.S.I.
 Licensed Surveyor - I Class.
 Registration No. 13911
 Corporation of Chennai.
 CHENNAI-600 040.
 LICENSED SURVEYOR.