




FRONT ELEVATION

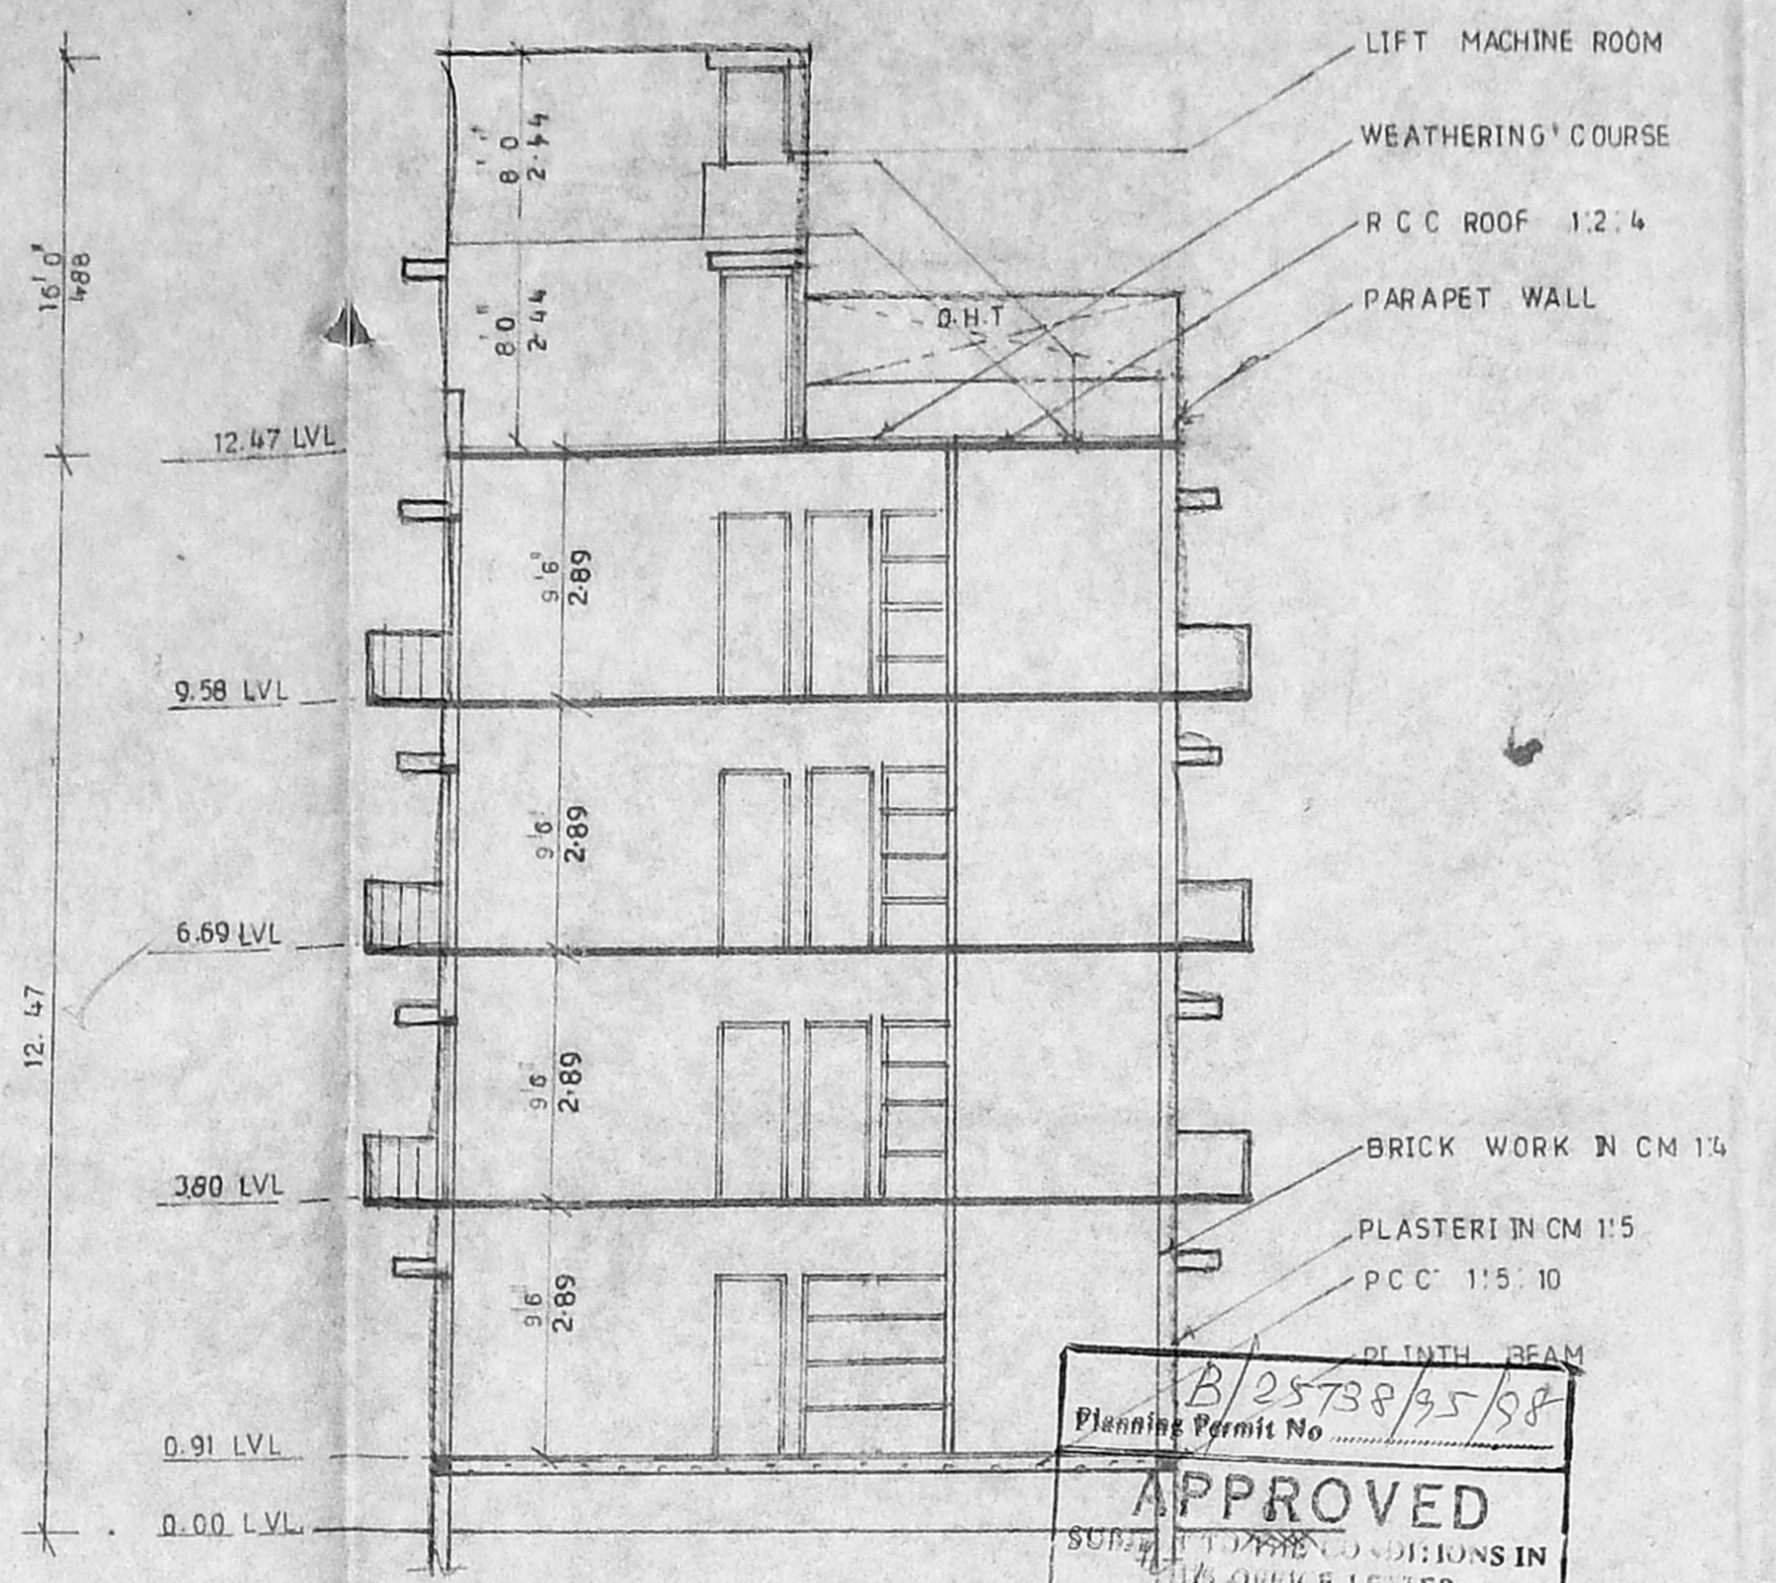

SECTION ON 'AB'

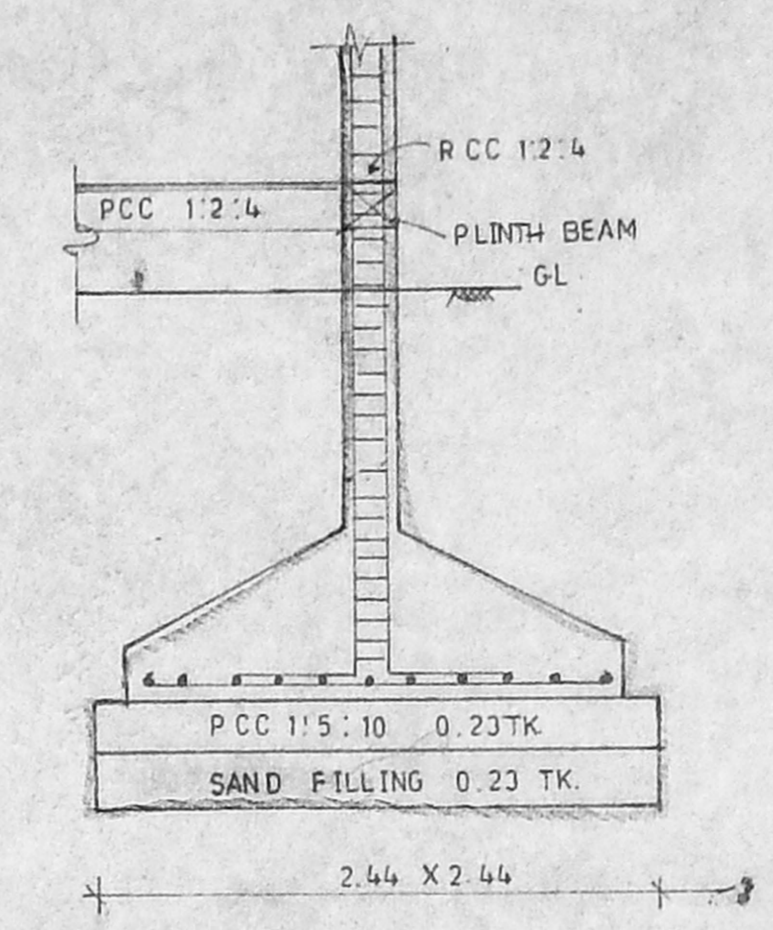


COLUMN DETAILS

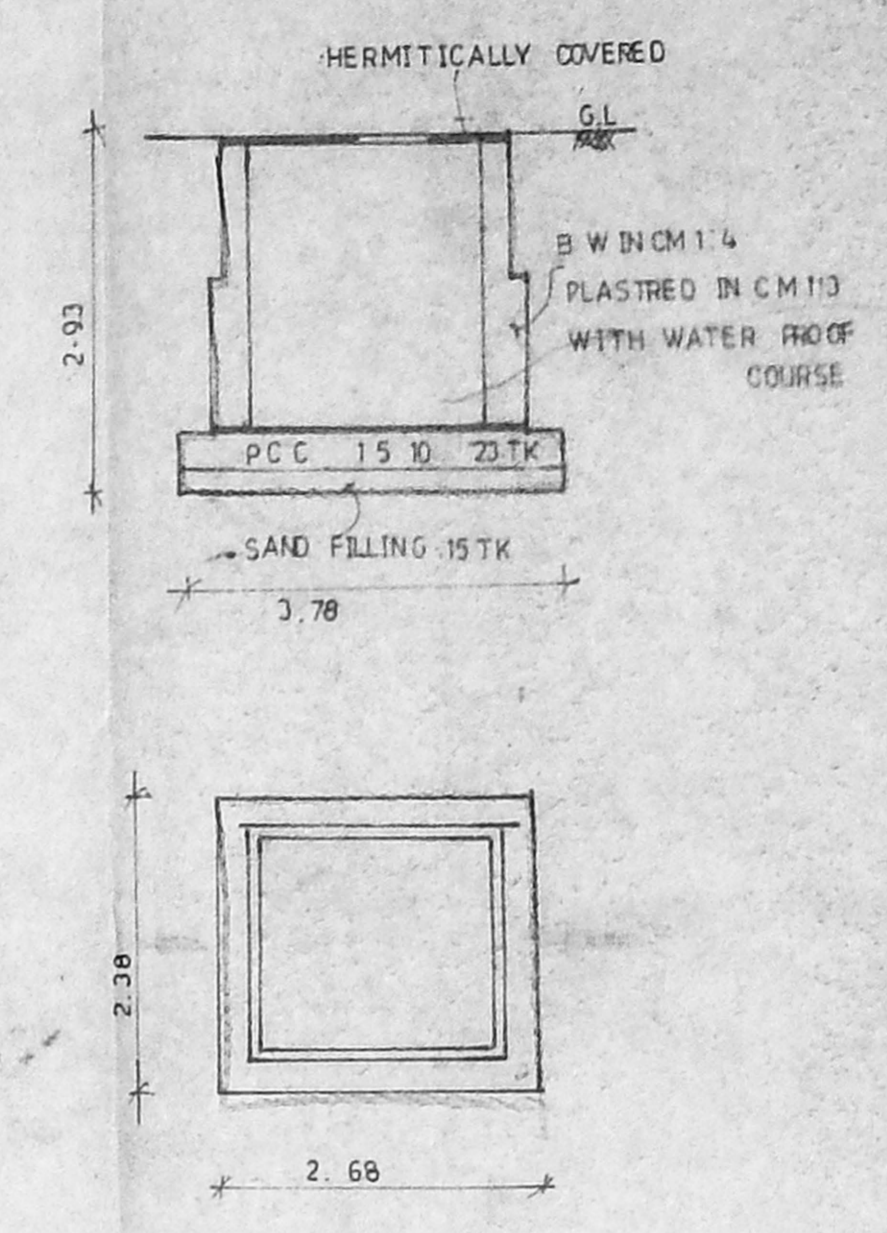

PLAN & SECTION OF U.G. SUMP


RAIN WATER COLLECTION PIT

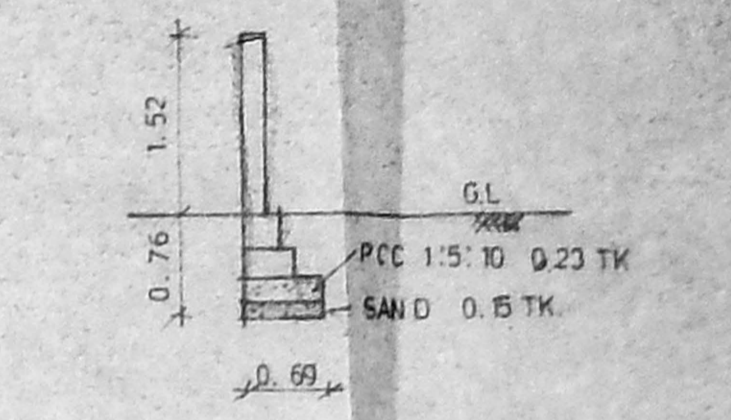


SECTION OF COMPOUND WALL

Revised Plan
 Dt: 3.12.98
 CMDA (B)/PP No. 1
 Compound Wall 0.23TK - Bg/20284/97
 Sounding Bebbles Bed 15cm to 75cm.
 D.P.


B/25738/95/98
 Planning Permit No.
APPROVED
 SUBMITTED FOR CONSIDERATION IN
 PUBLIC OFFICE LETTER.
 No. B/25738/95/98
 FOR MEMBER SECRETARY
 CHENNAI METROPOLITAN
 DEVELOPMENT AUTHORITY
 CHENNAI-600 008.

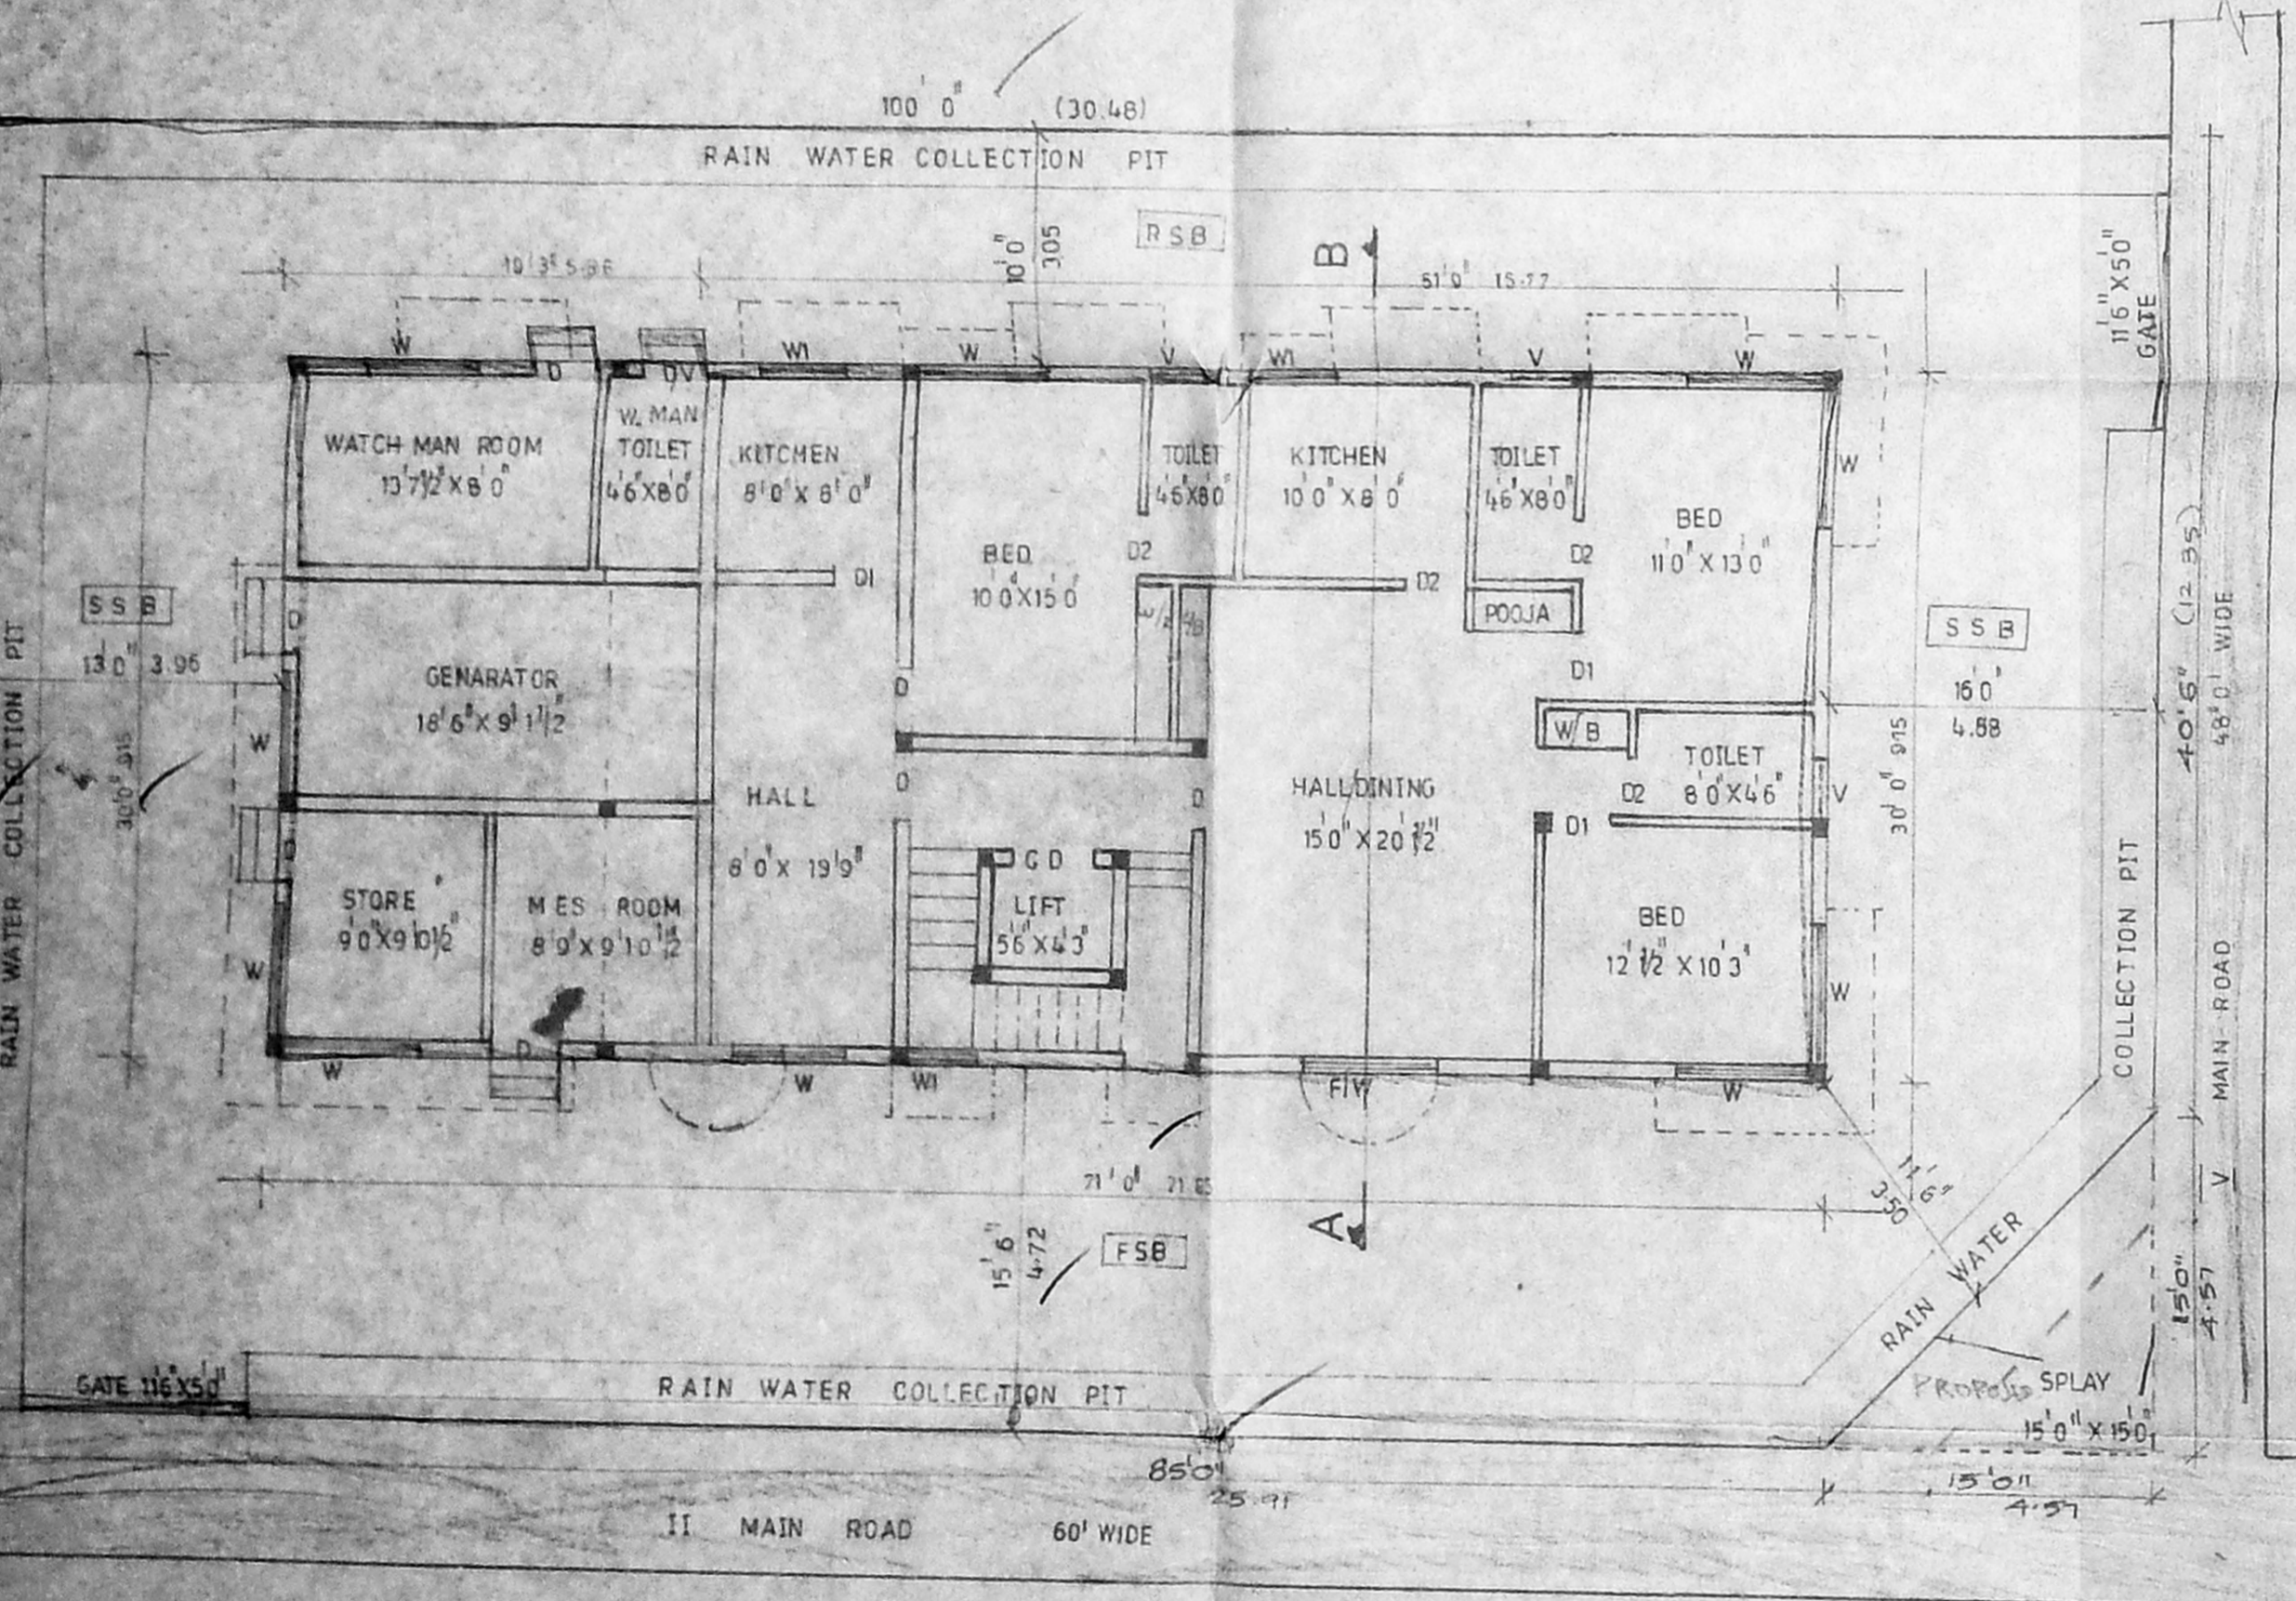


SITE PLAN/GROUND FLOOR PLAN

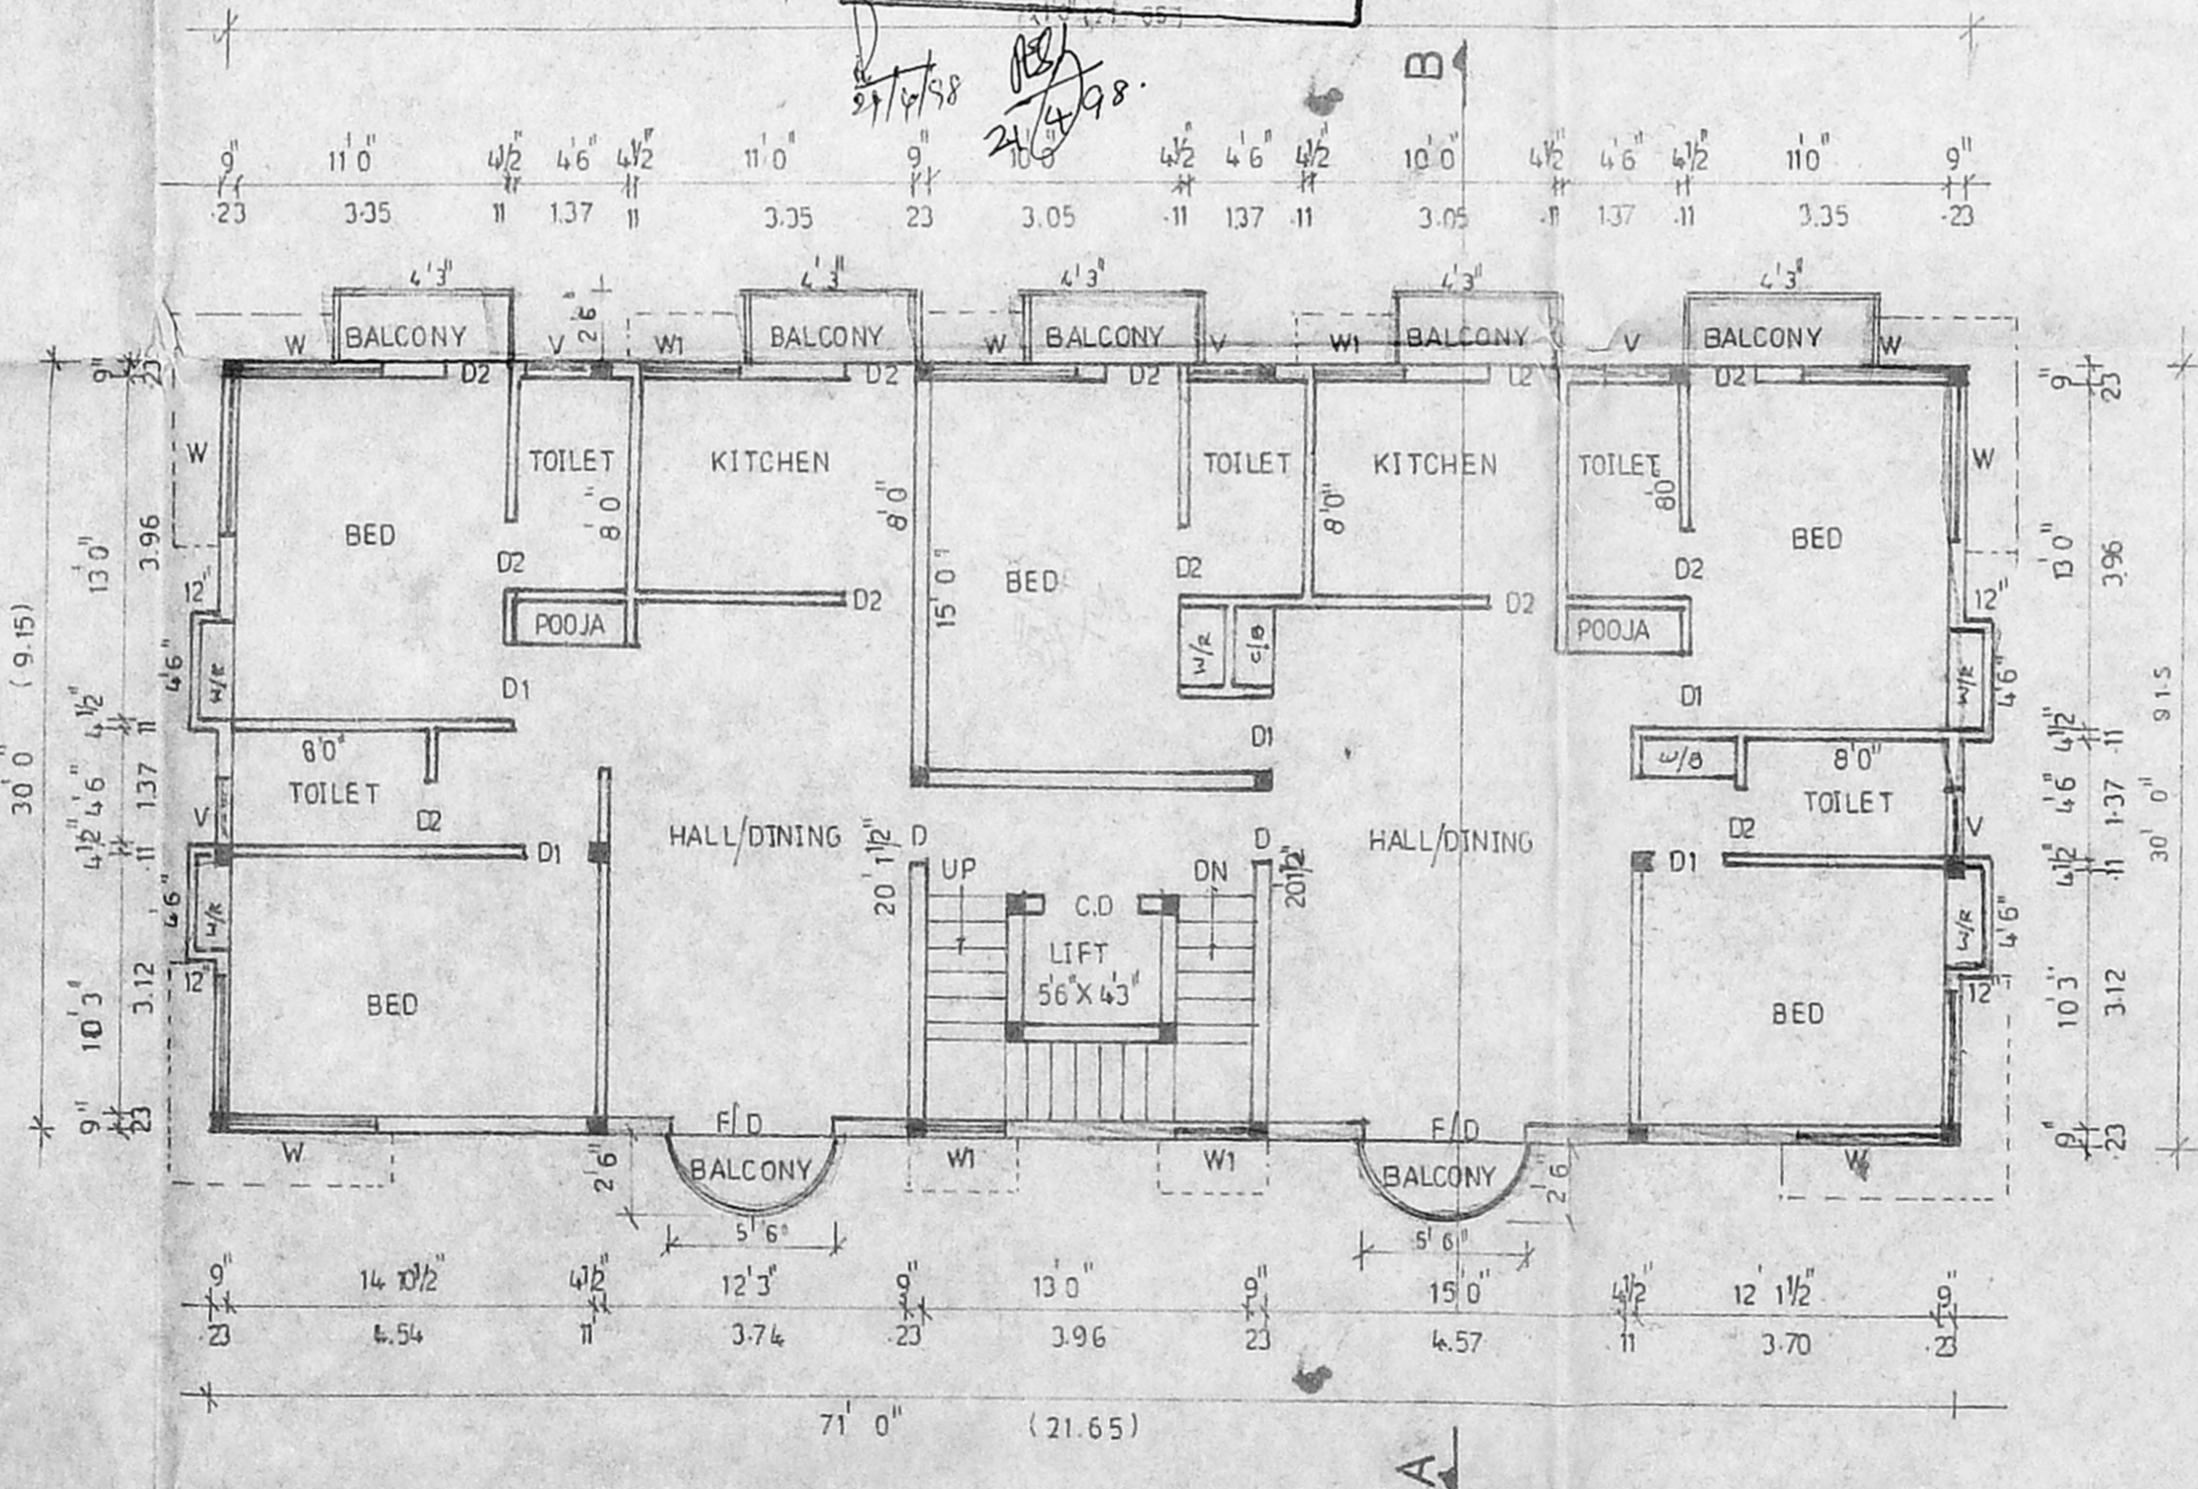

TYPICAL FLOOR PLAN OF FIRST, SECOND & THIRD

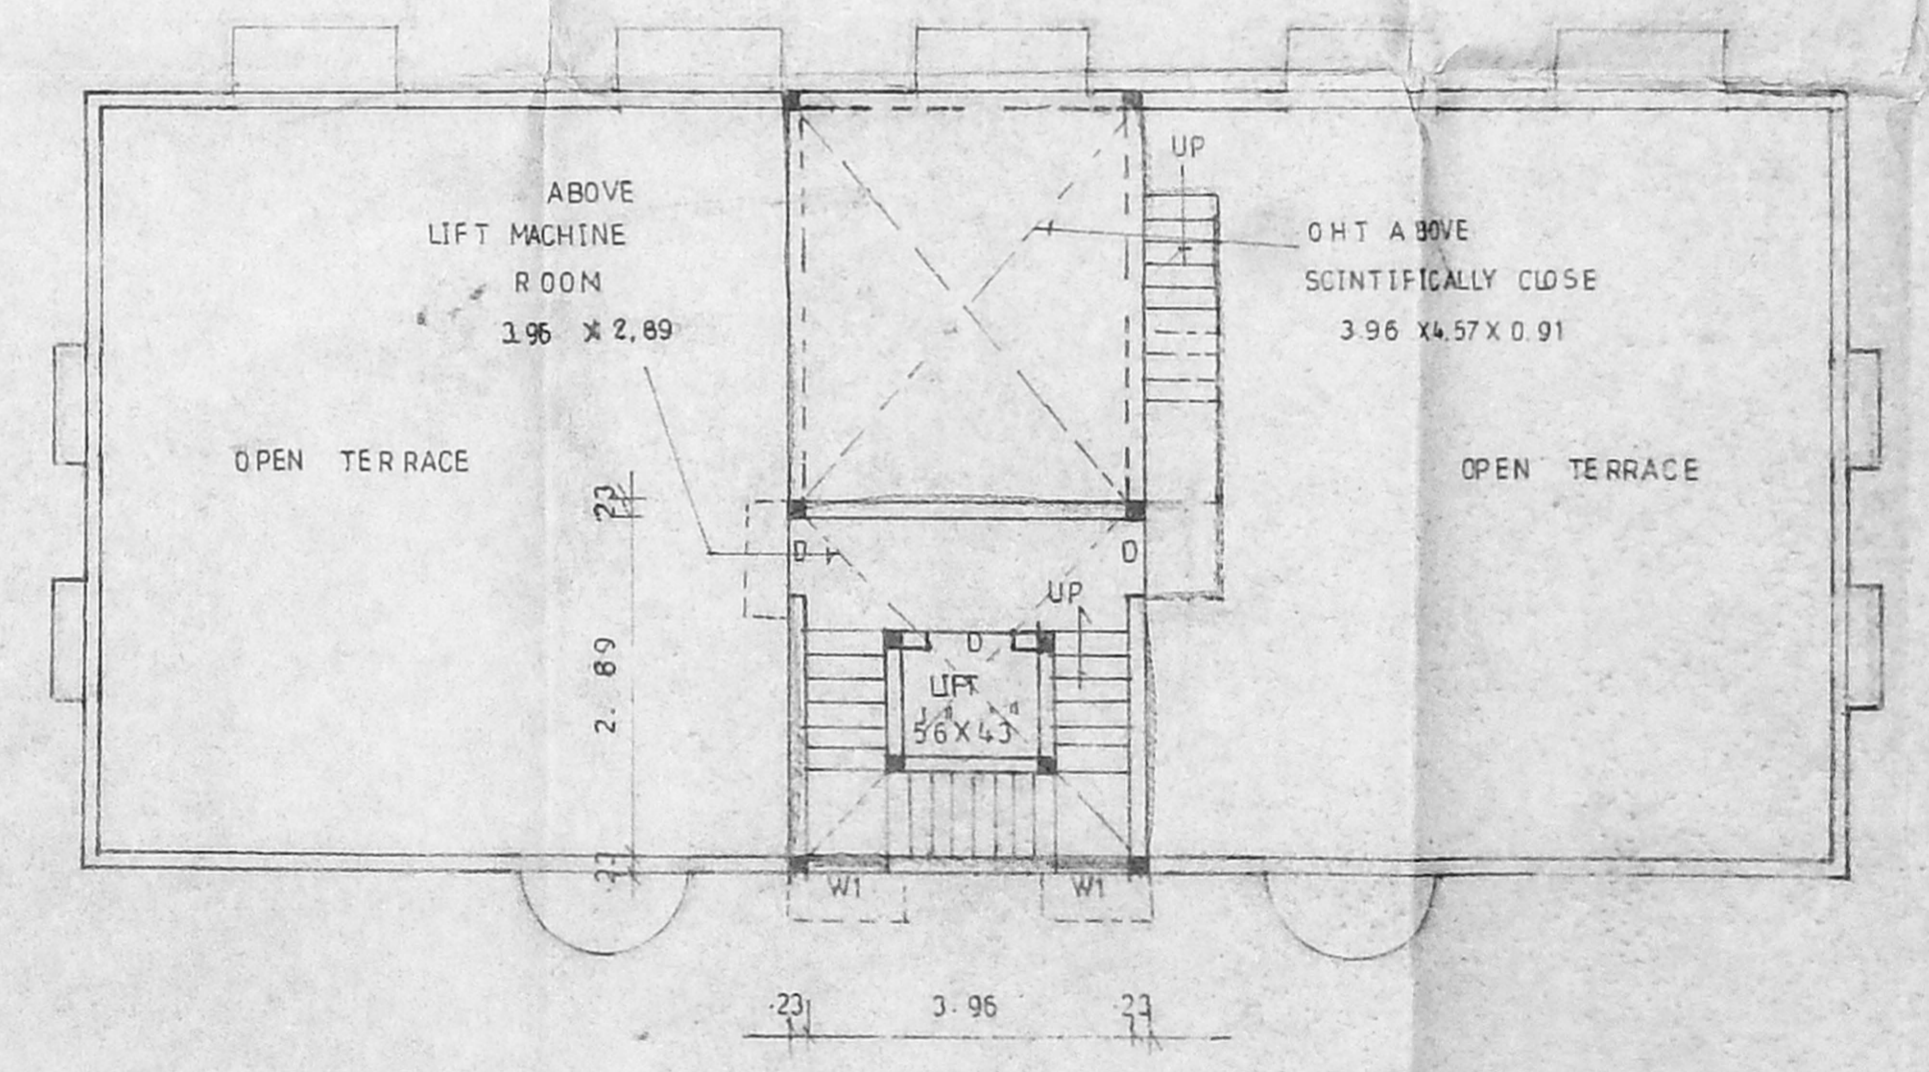

TERRACE FLOOR PLAN

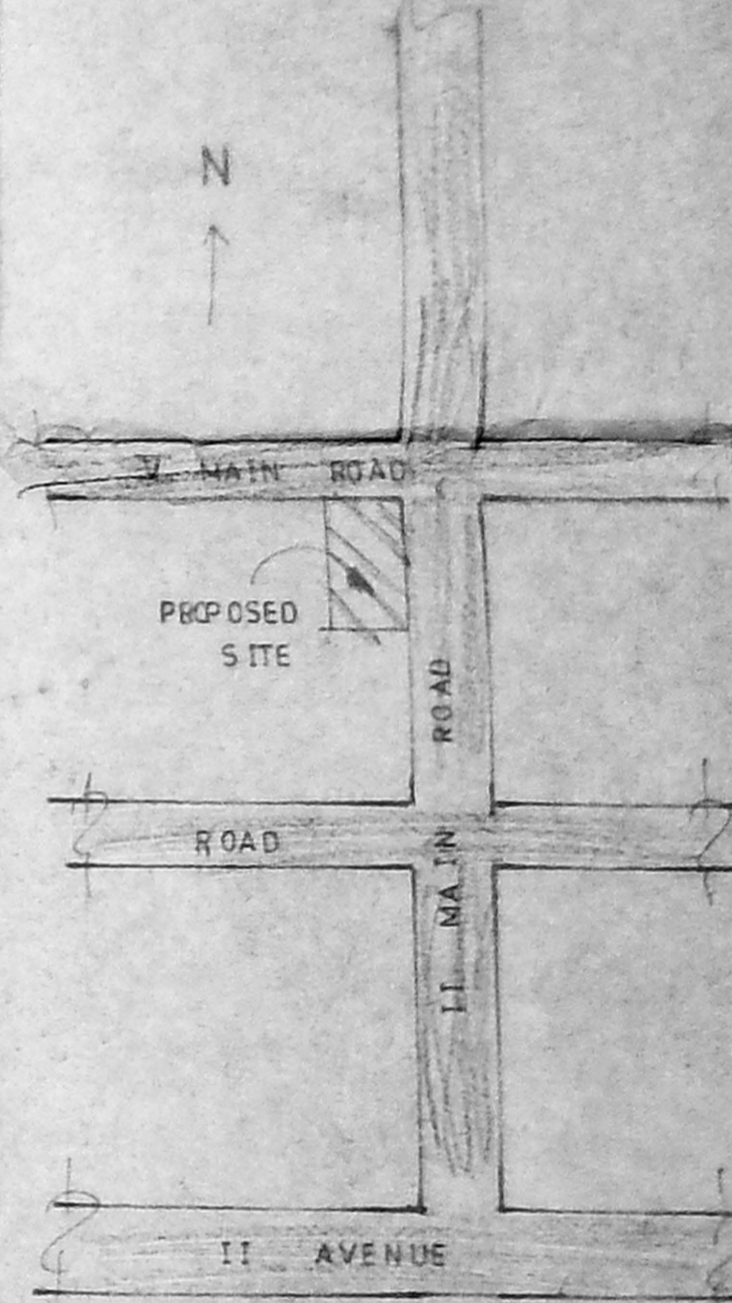

KEY PLAN

NOT TO SCALE

PLAN SHOWING THE PROPOSED CONSTRUCTION OF
 ARRESIDENTIAL BUILDING AT DNO57, PLOT NO 3407, E BLOCK,
 II MAIN ROAD ANNA NAGAR CHENNAI - 600 040

(SCALE 1:100)

SCHEDULE OF JOINERIES:

D DOOR	3'3" x 7'0"	100 X 213
D1 DOOR	3'0" x 7'0"	0.91 X 213
D2 DOOR	2'6" x 7'0"	0.75 X 213
W WINDOW	6'0" x 4'6"	1.83 X 137
W1 WINDOW	3'3" x 4'6"	100 X 137
F W FRENCH WINDOW	6'0" x 7'0"	1.83 X 213
V VENTILATOR	3'0" x 2'0"	0.91 X 60

AREA STATEMENT

PLINTH AREA	511.15 M ²
GROUND FLOOR	144.23 M ²
FIRST FLOOR	207.04 M ²
SECOND FLOOR	207.04 M ²
THIRD FLOOR	207.04 M ²
TOTAL AREA	785.35 M ²
PLOT COVERAGE	38.70%
F.S.I	1.40
NON F.S.I AREA	53.65 M ²

COLOUR INDEX:

PROPOSAL	—
ROAD/STREET	—
BOUNDARY/SITE	—

OWNER

LICENSED SURVEYOR:

[Signature]
I. G. KRISHNAMURTHY RAO
 CIVIL ENGINEER
 CLASS I LICENSED SURVEYOR NO. 370
 CORPORATION OF MADRAS
 C-10, SANTH AVENUE
 4012, LAKE VIEW ROAD, MADRAS-600002