



FRONT ELEVATION

SIDE ELEVATION


08/24/2015/175/97
 Planning Permit No. 175/97
APPROVED
 SUBMITTED TO THE COMMISSIONER IN CHARGE
 FOR THE MUNICIPALITY
 CHENNAI MUNICIPALITY
 DEVELOPMENT AUTHORITY
 CHENNAI-600 008.

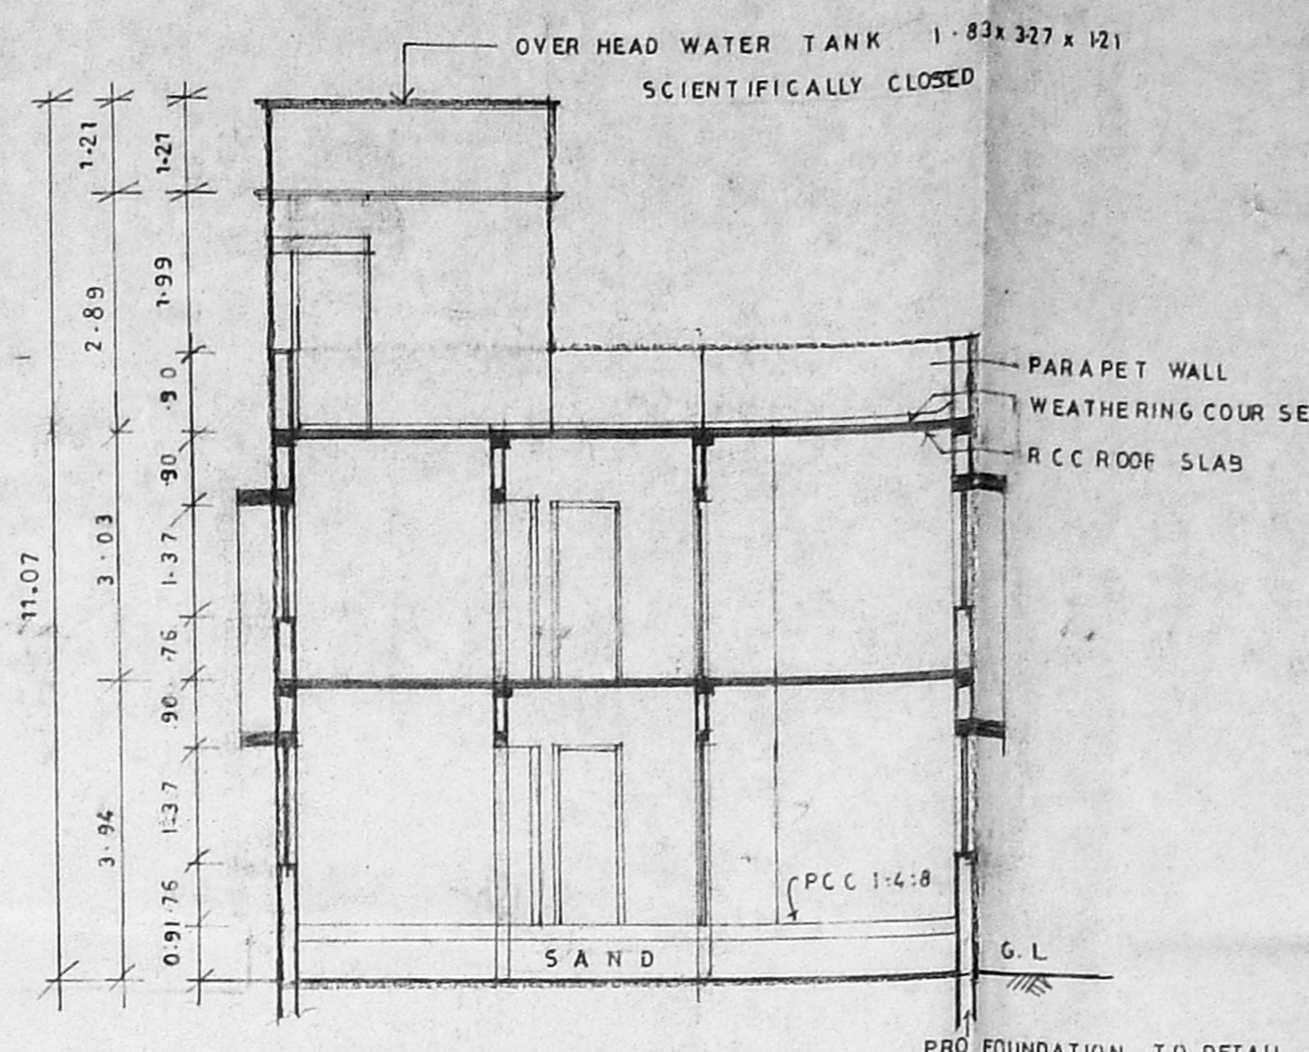


SECTION-A A

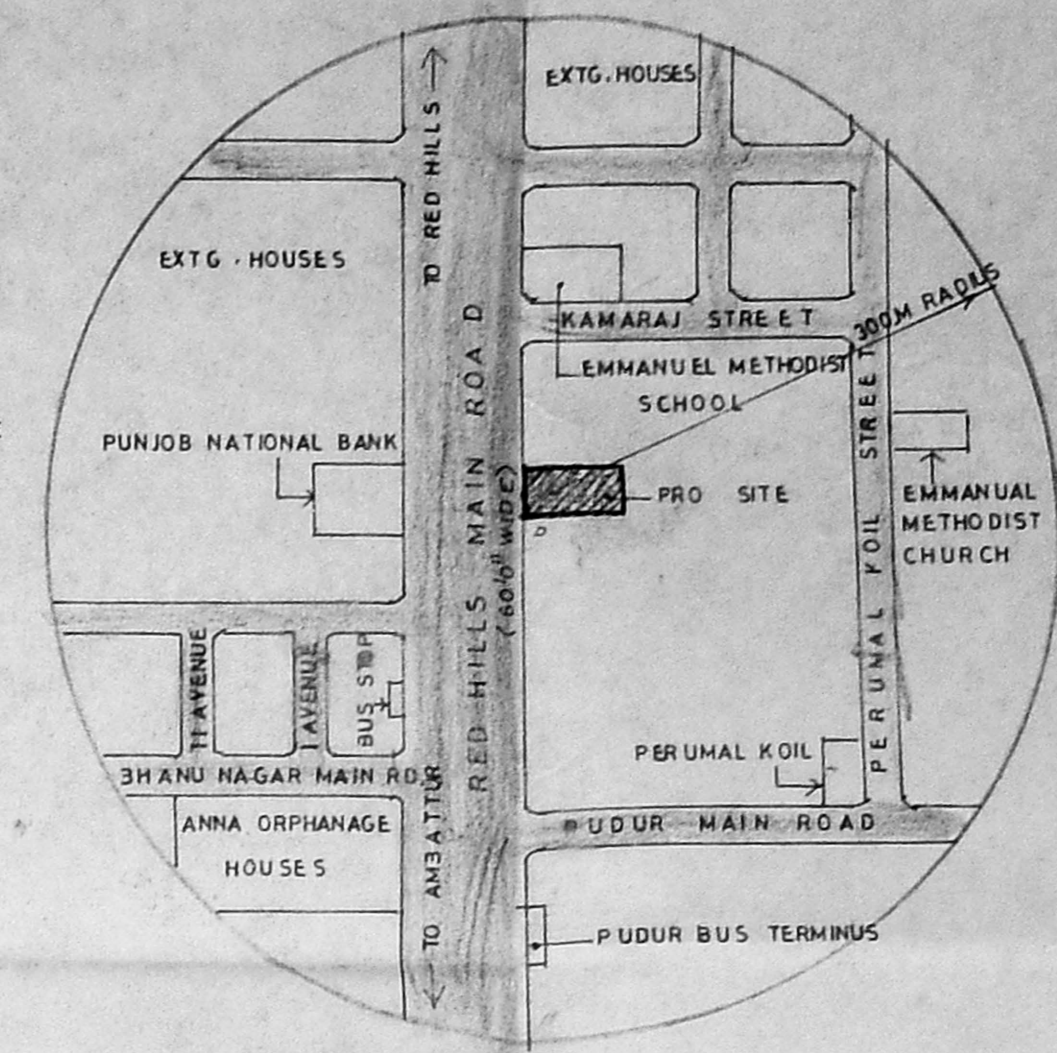


LOCATION PLAN

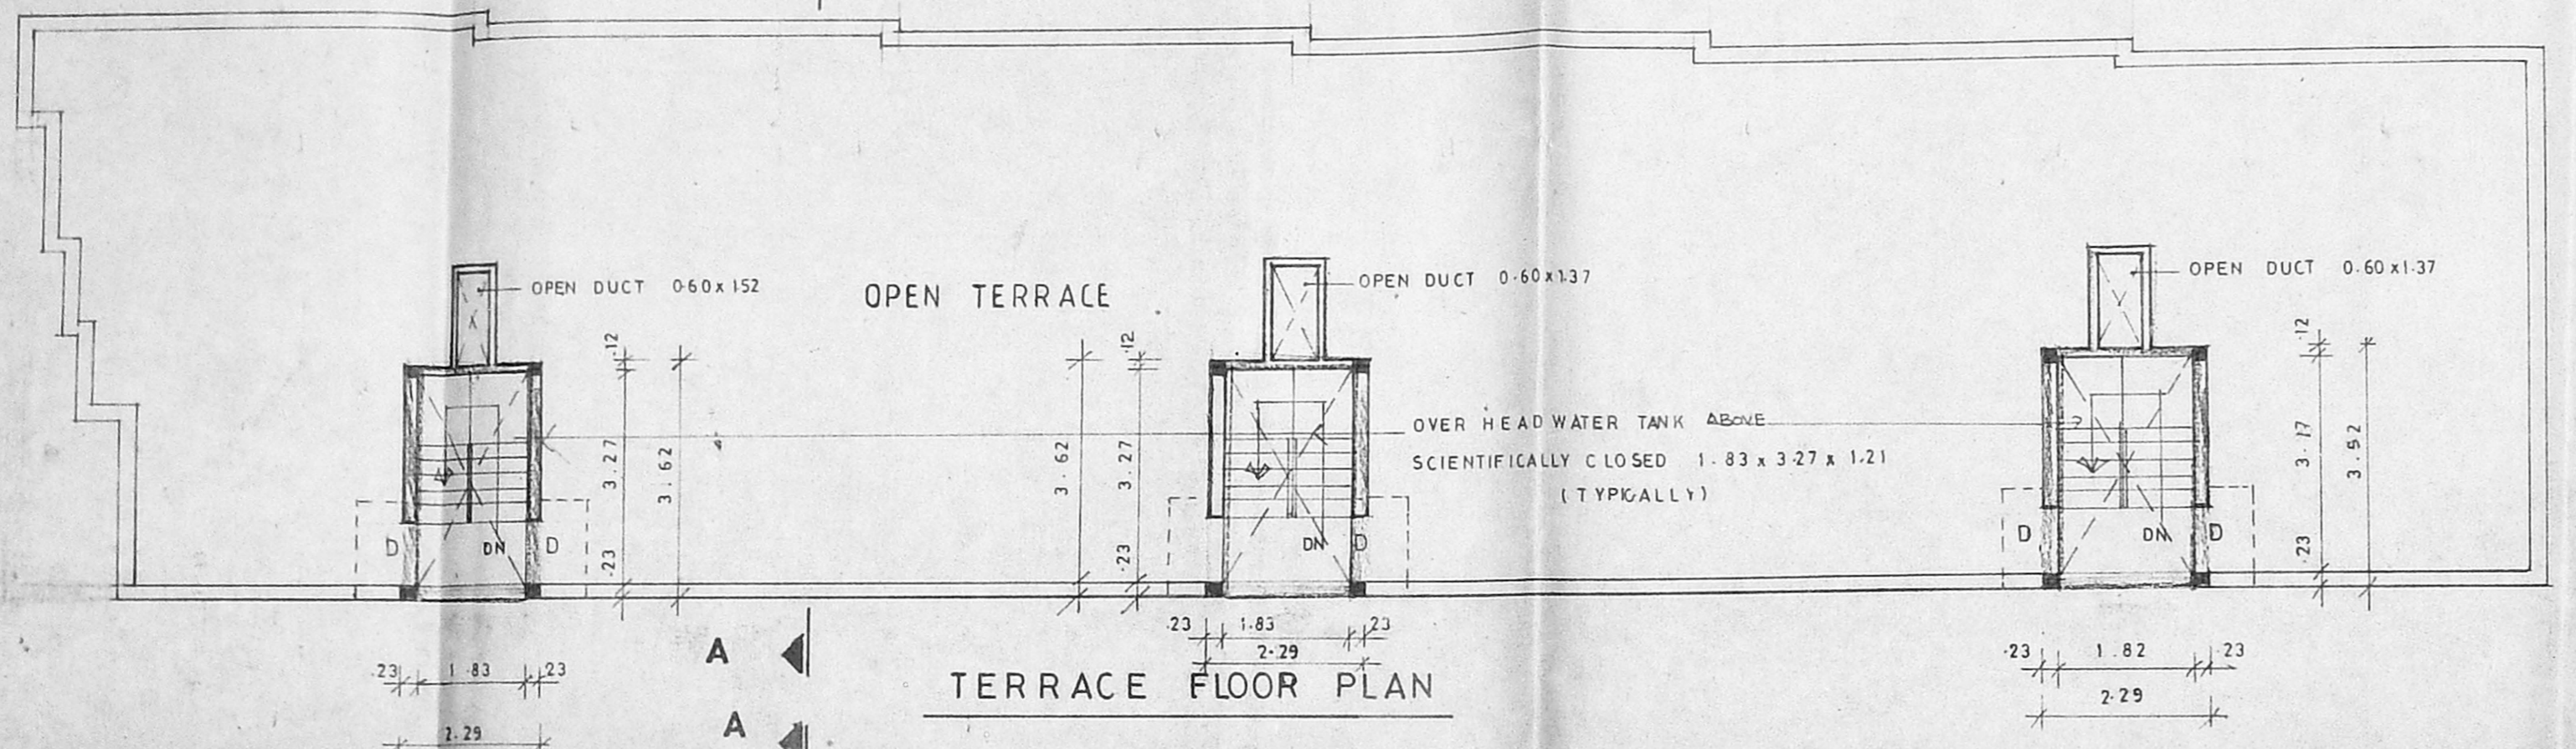


TERRACE FLOOR PLAN

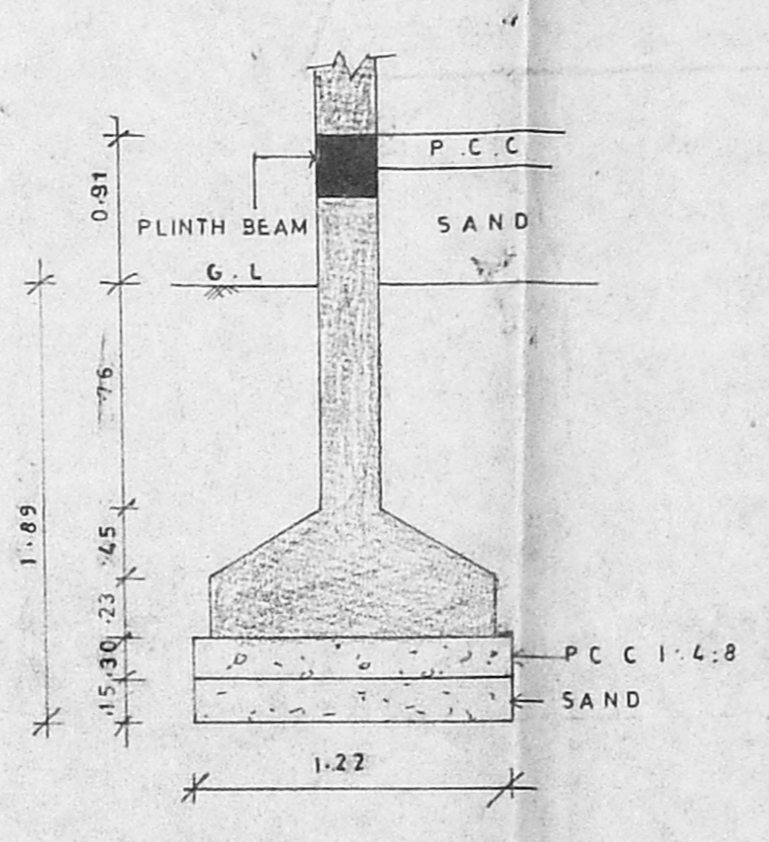


PRO. FOUNDATION DETAIL

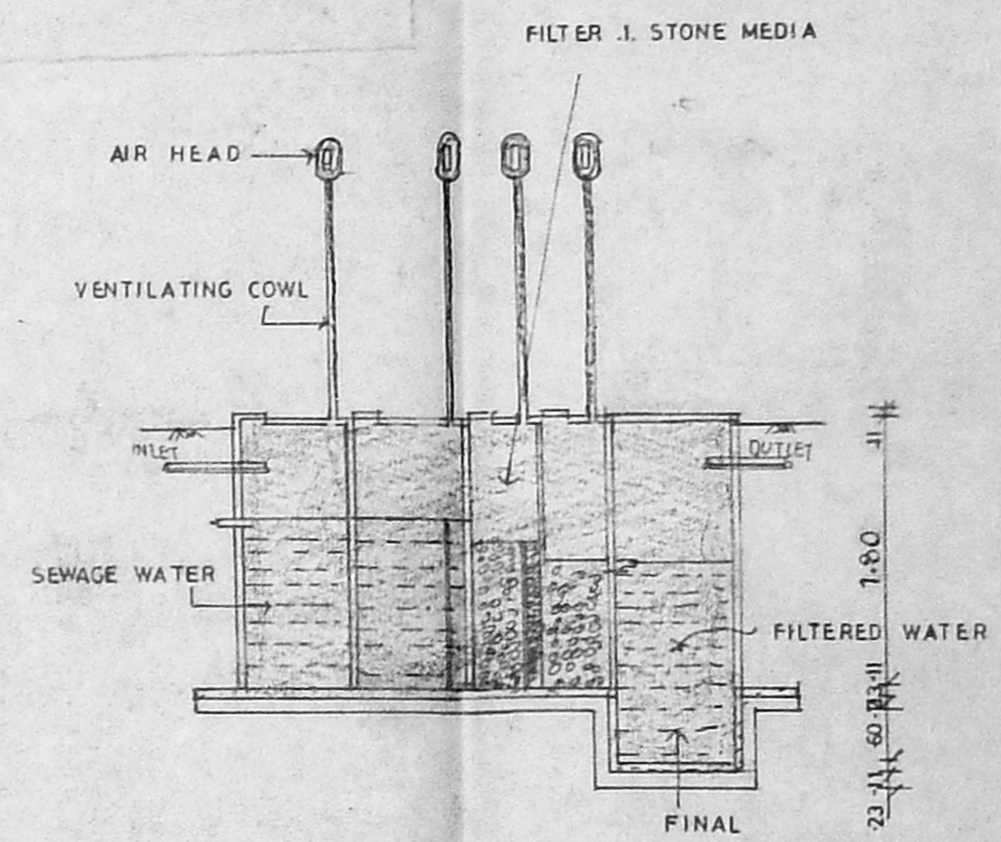


SECTION

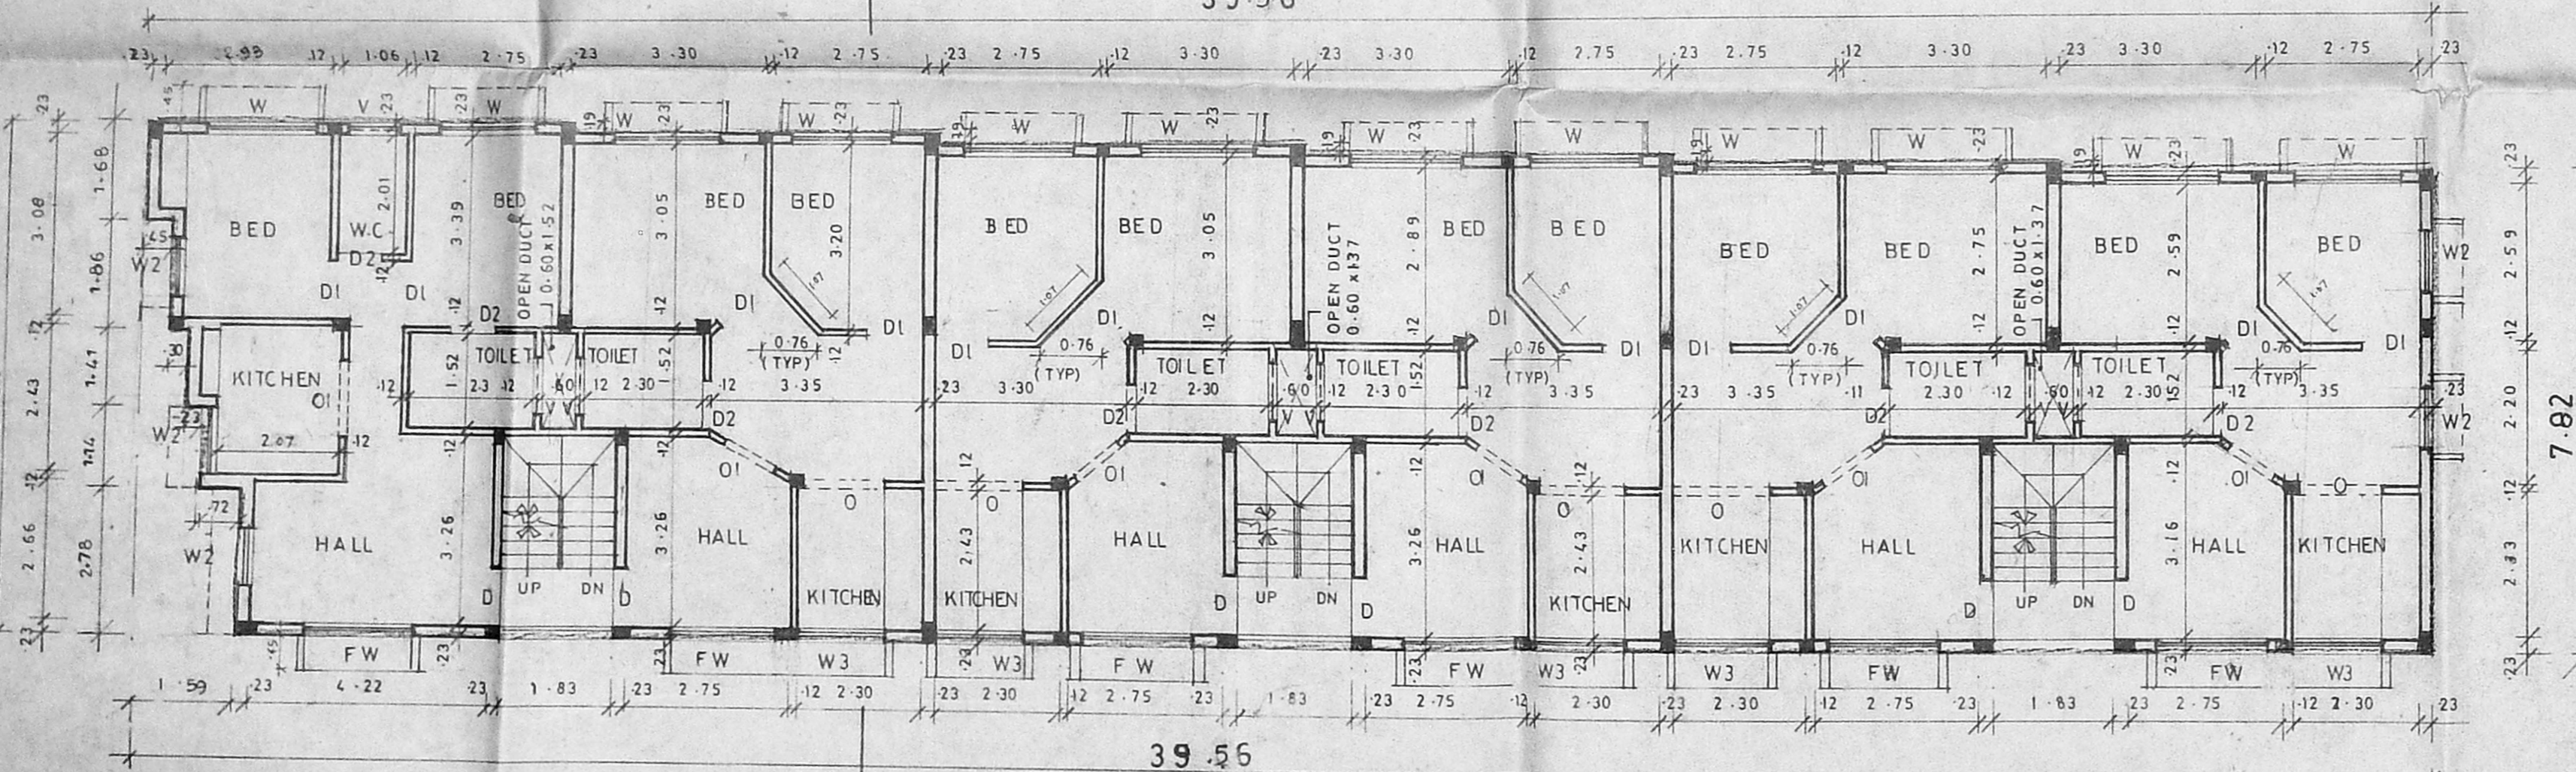


FIRST FLOOR PLAN

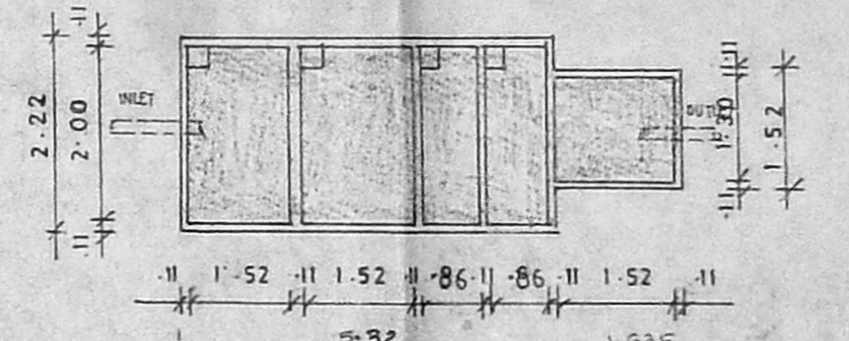


PLAN SEPTIC TANK DETAIL

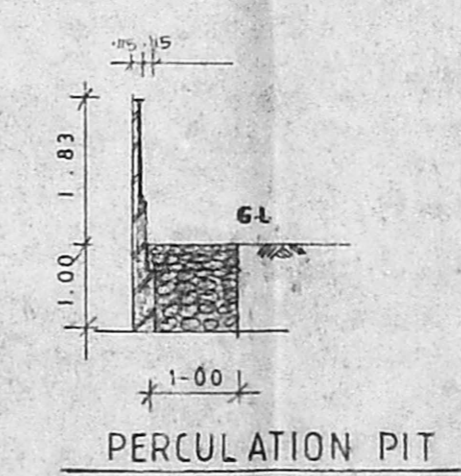

PERCOLATION PIT

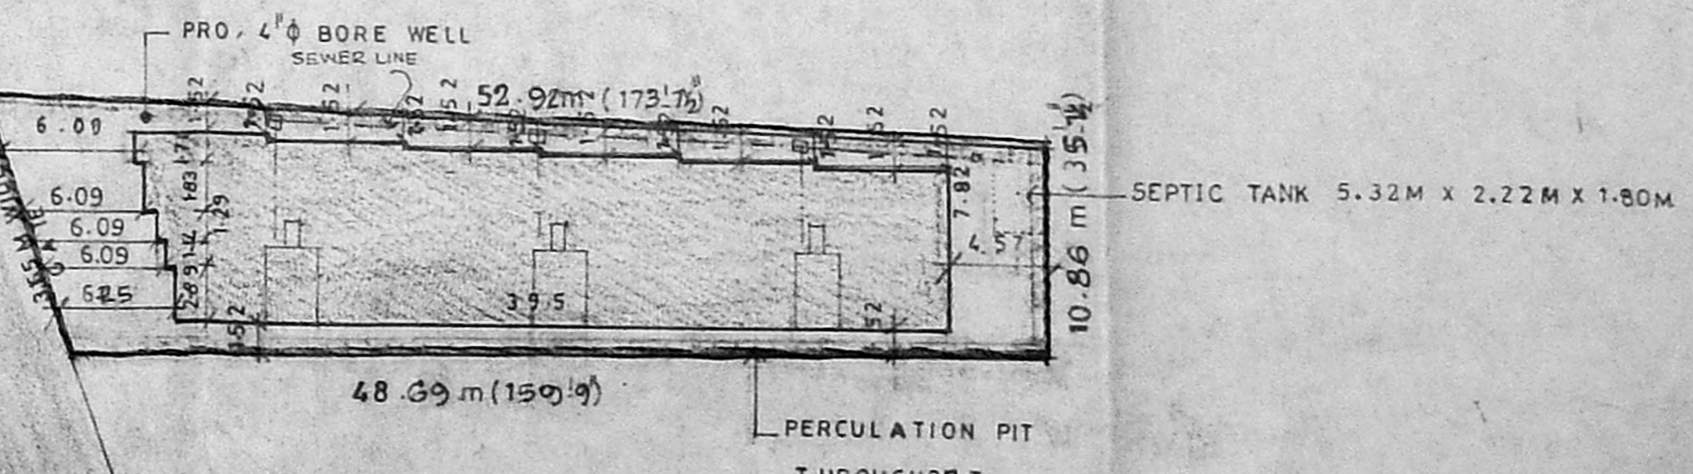

SITE PLAN

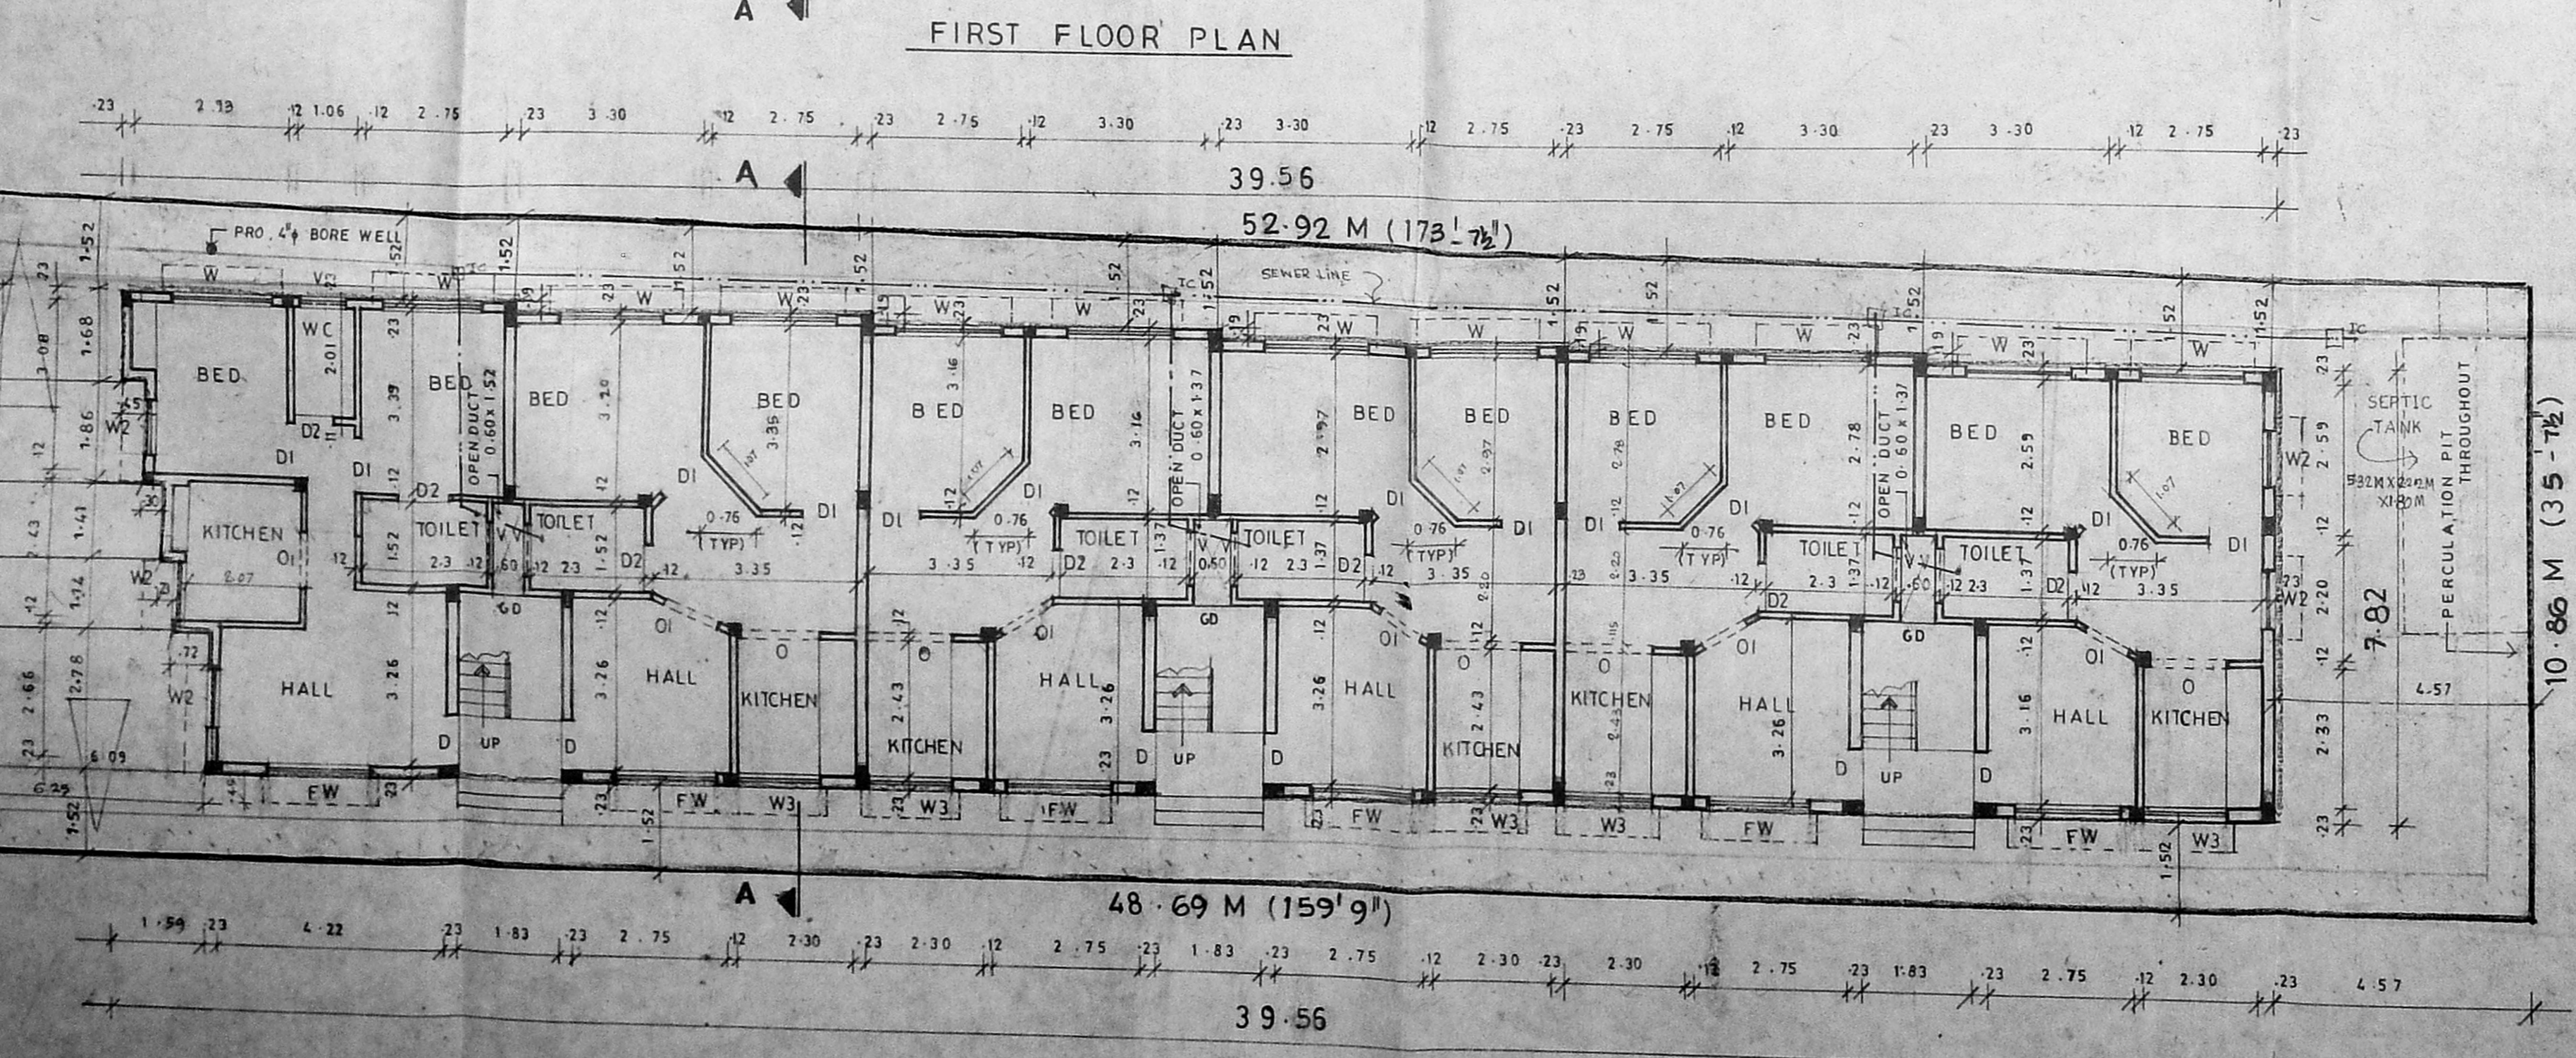

SITE PLAN CUM GROUND FLOOR PLAN

CMDA (B) / PP No. 1
 PLAN SHOWING THE PROPOSED
 FLATS IN S NO 181/1, 161/2
 (OLD PAMMASH NO - 12 88)
 ORAGAM VILLAGE
 REDHILLS MAIN ROAD,
 (MILITARY ROAD) PUDUR
 AMBATTUR, MADRAS - 53
 SAIDAPET TALUK,
 CHENGAI - M.G.R. DT.

JOINERY	SQ.M
D DOOR	1.00 x 2.13
DI DOOR	0.91 x 2.13
D1 DOOR	0.76 x 2.13
W WINDOW	1.82 x 1.37
W1 WINDOW	1.37 x 1.37
W2 WINDOW	0.91 x 2.13
W3 WINDOW	1.67 x 1.37
V VENTILATOR	0.91 x 0.60
FW FRENCH WINDOW	1.83 x 1.98
O OPENING	1.67 x 2.13
O1 OPENING	0.91 x 2.13
G D GRILL DOOR	0.60 x 2.13

SPECIFICATION
 FOUNDATION : WITH R.C.C. FOOTING
 SUPER STRUCTURE : IN FIRST CLASS BRICK WORK
 C M 1:5
 R C C : 1:2:4 FOR BEAMS LINTELS LOFT
 SUNSHAD AND ROOF SLAB
 PLASTERING : C M 1:5 FOR WALLS AND C M 3
 FOR CEILING
 JOINERY : WITH BEST INDIAN TEAK WOOD
 PAINTING : CEMENT PAINT FOR PLASTERED
 SURFACES ENAMEL PAINT FOR
 JOINERIES
 FLOORING : WITH WHITE MOSAIC

AREA	S.F.T	SQ.M
PLOT	6513.0	605.3
GROUND FLOOR	3462	321.8
FIRST FLOOR	3462	321.8
HEADROOM	267	24.8
TOTAL	7191	668.4
PLOT COVERAGE	53.2%	
F.S.I	1.06	

COLOUR CODE	
PROPOSED	[Pattern]
ROAD	[Pattern]
BOUNDRY	[Pattern]

SCALE 1:100

LICENSED SURVEYOR
 R. SATHYANANDA ESWARI
 R. SATHYANANDA ESWARI BE (CIVIL)
 CHARTERED ENGINEER
 Licensed Surveyor Class I (No. 768)
 Corporation of Chennai

OWNER
 [Signature]
 CONSTRUCTIONS (P) LTD.
 136/20-B, M.T.H. Road,
 ALAMBUR,
 Madurai-625 001

ARCHITECTS
 V T J ARCHITECTS
 22, JAGANNATHAPURAM STREET
 CHETPUT, MADRAS-600 031