




TERRACE FLOOR PLAN
BLOCK NO. 257 & 258
(EXISTING AND PROPOSED BUILDING)

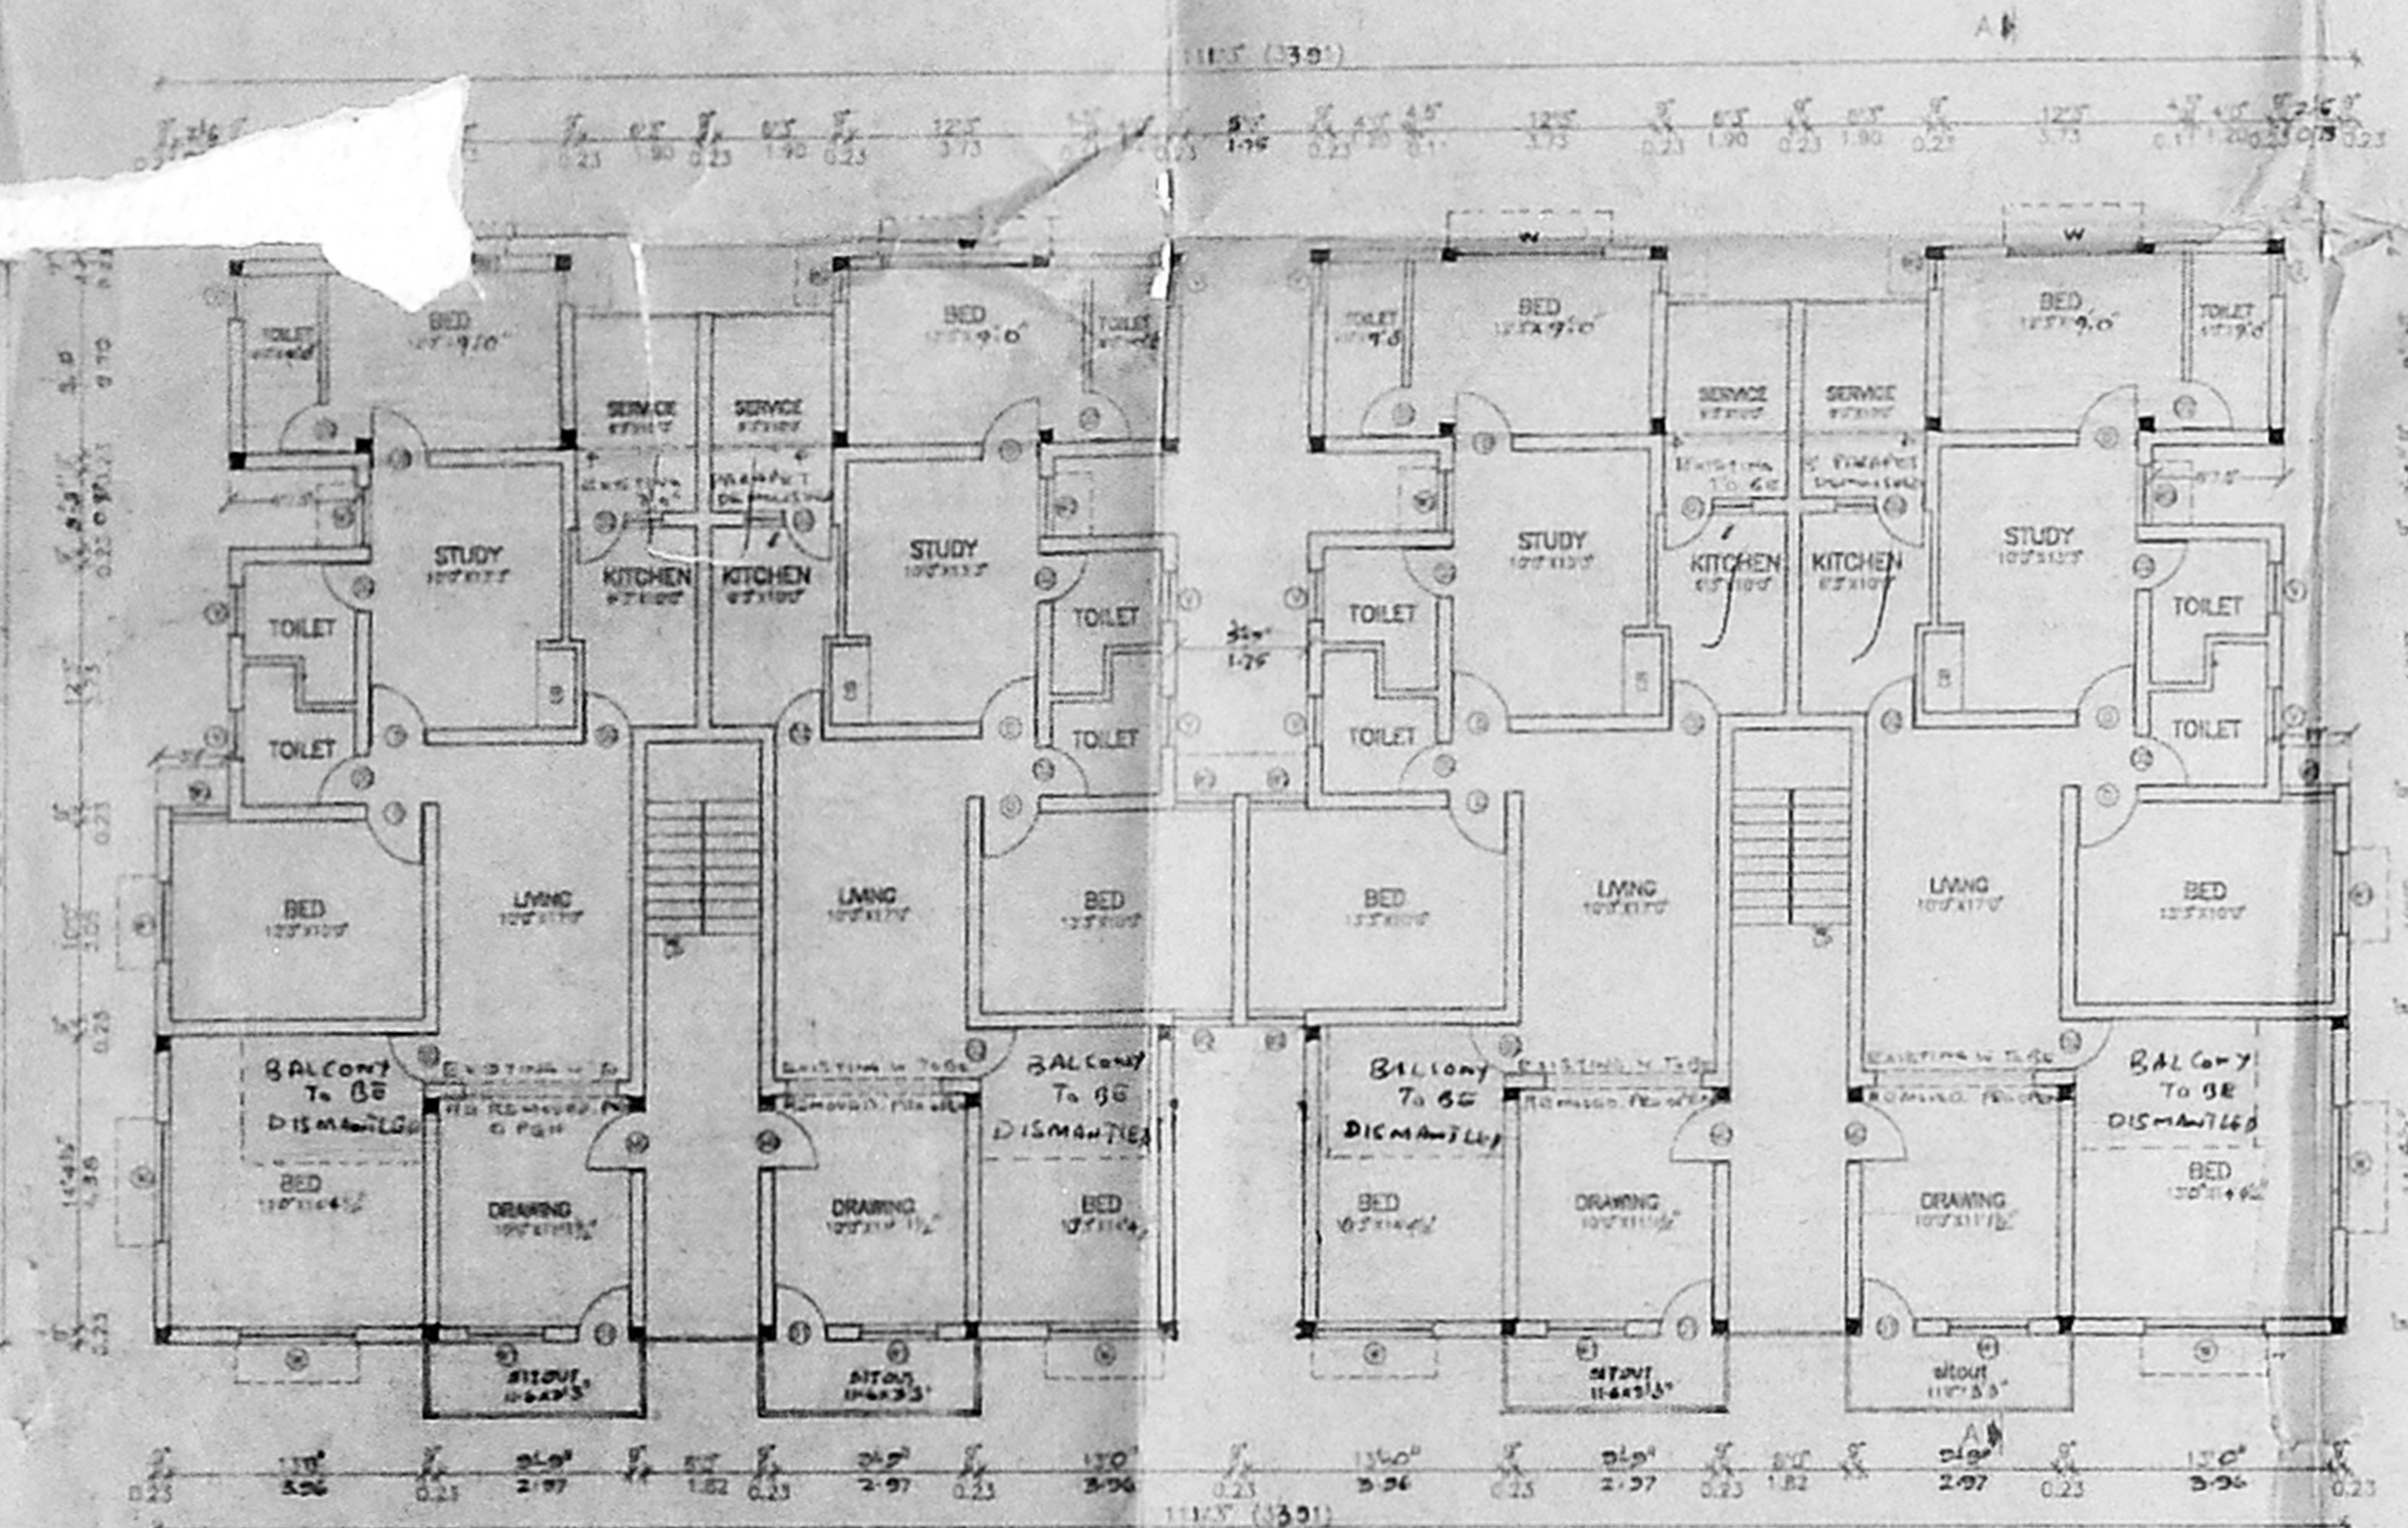


FIRST & SECOND FLOOR PLAN
BLOCK NO. 257 & 258
(EXISTING AND PROPOSED BUILDING)

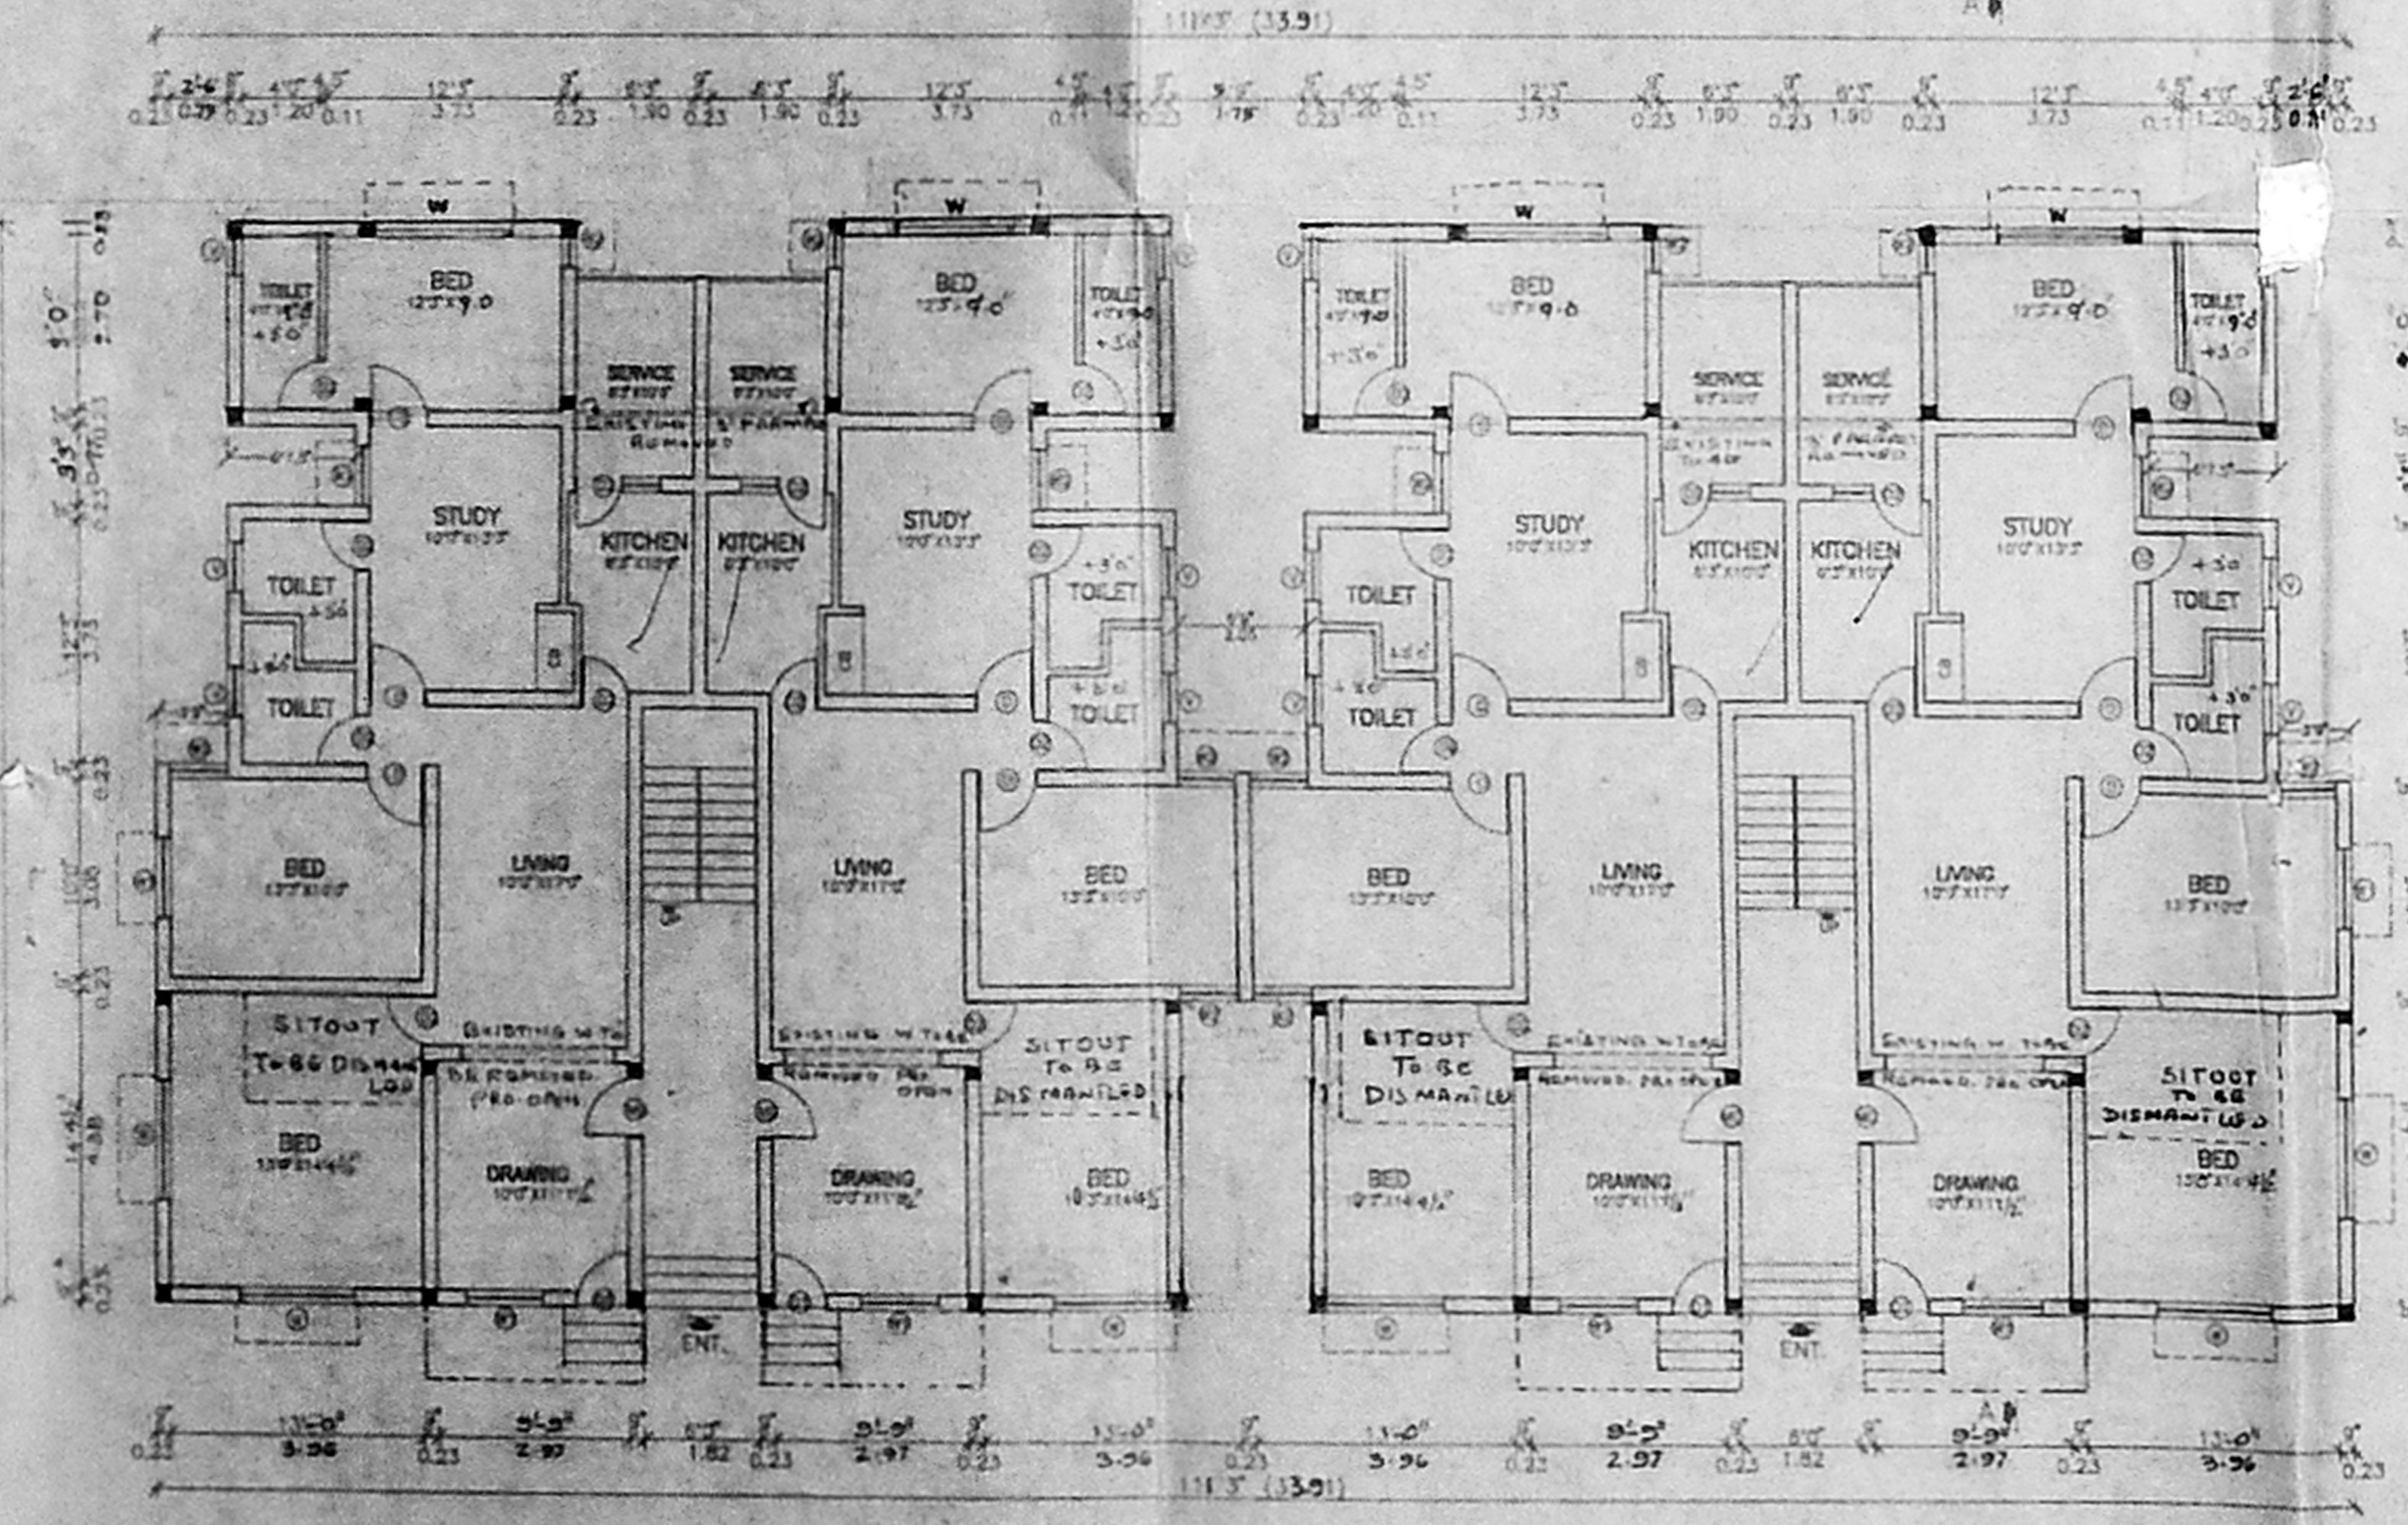

GROUND FLOOR PLAN
BLOCK NO. 257 & 258
(EXISTING AND PROPOSED BUILDING)

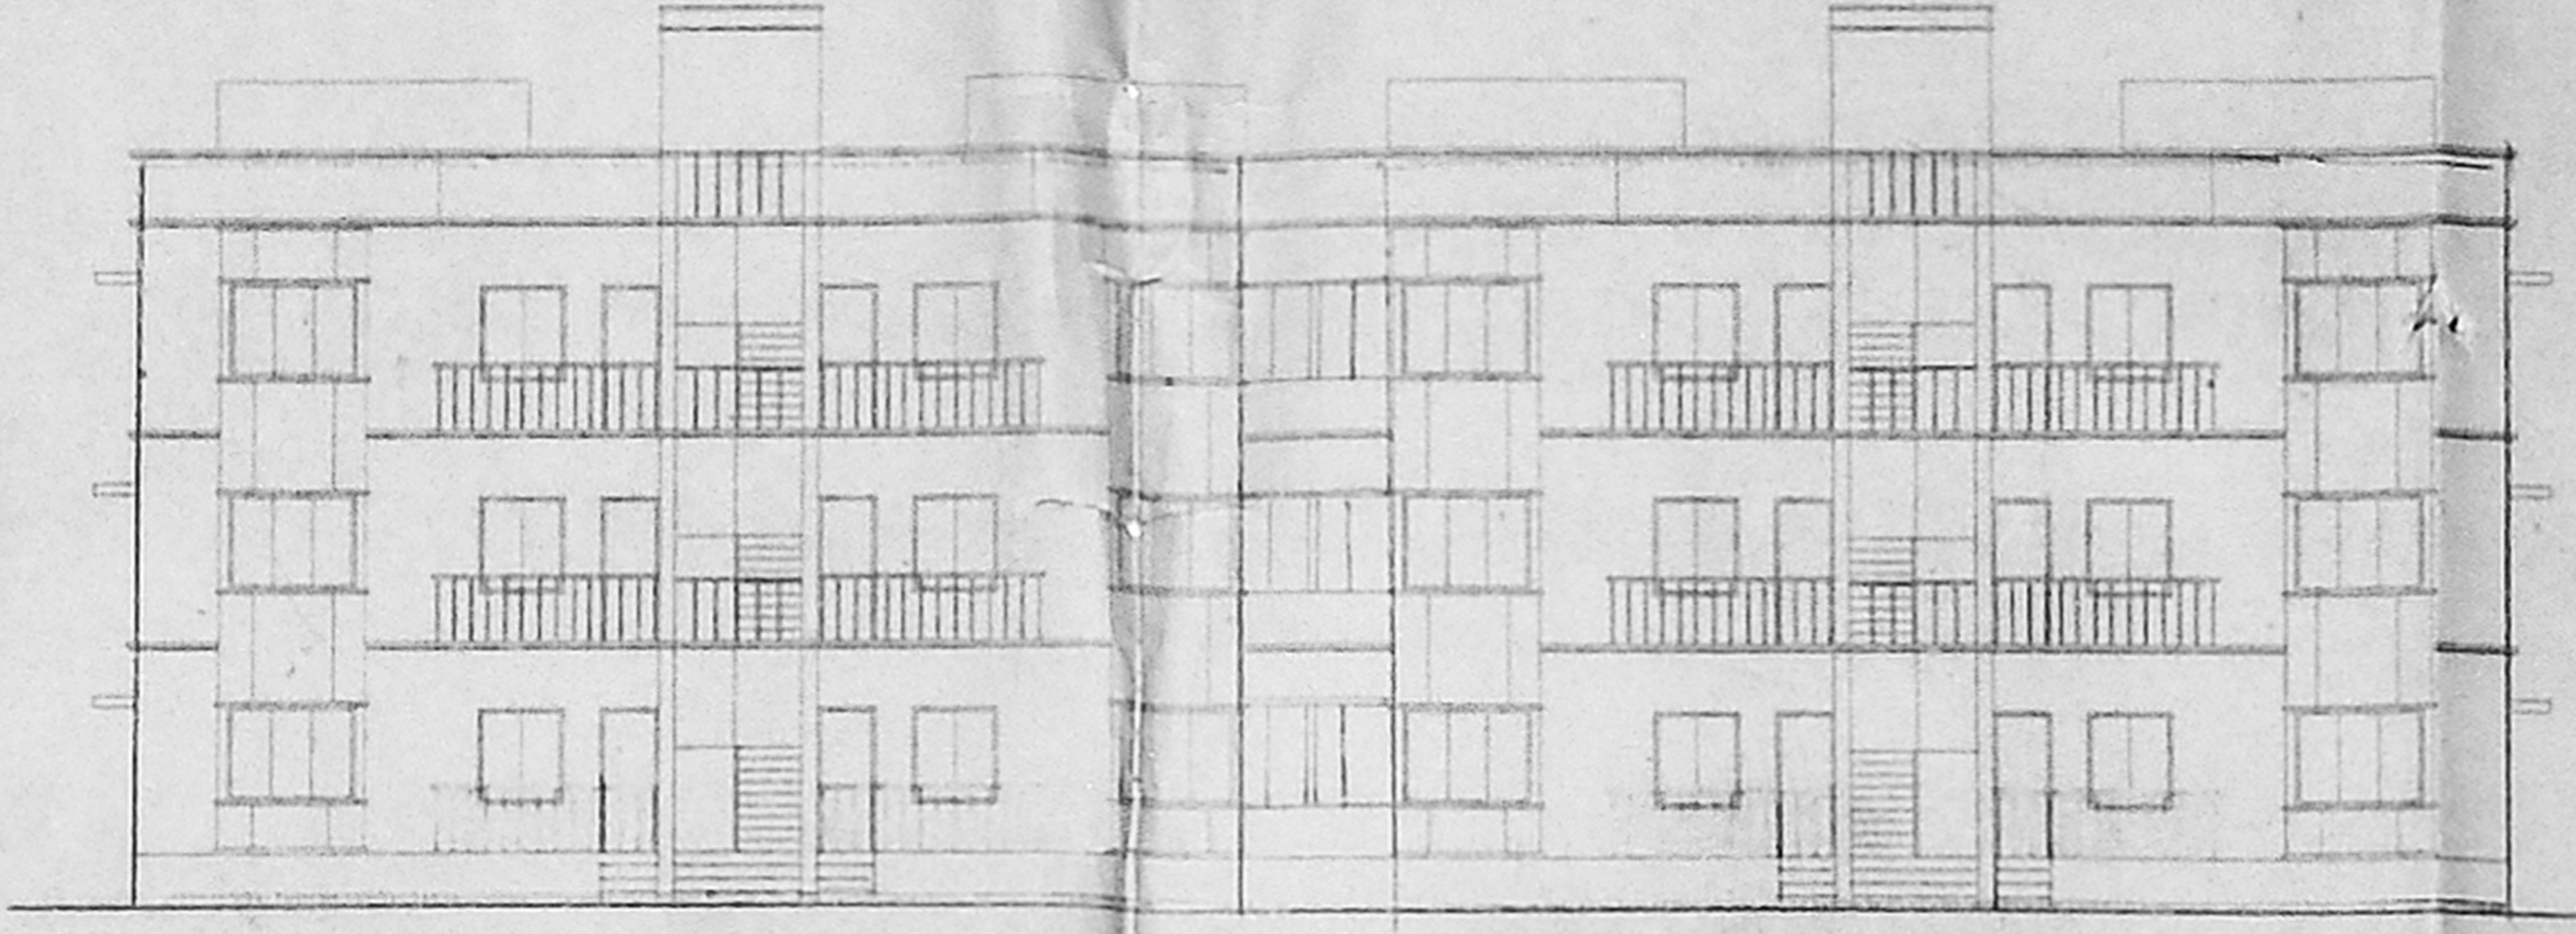


FRONT ELEVATION
(EXISTING AND PROPOSED BUILDING)

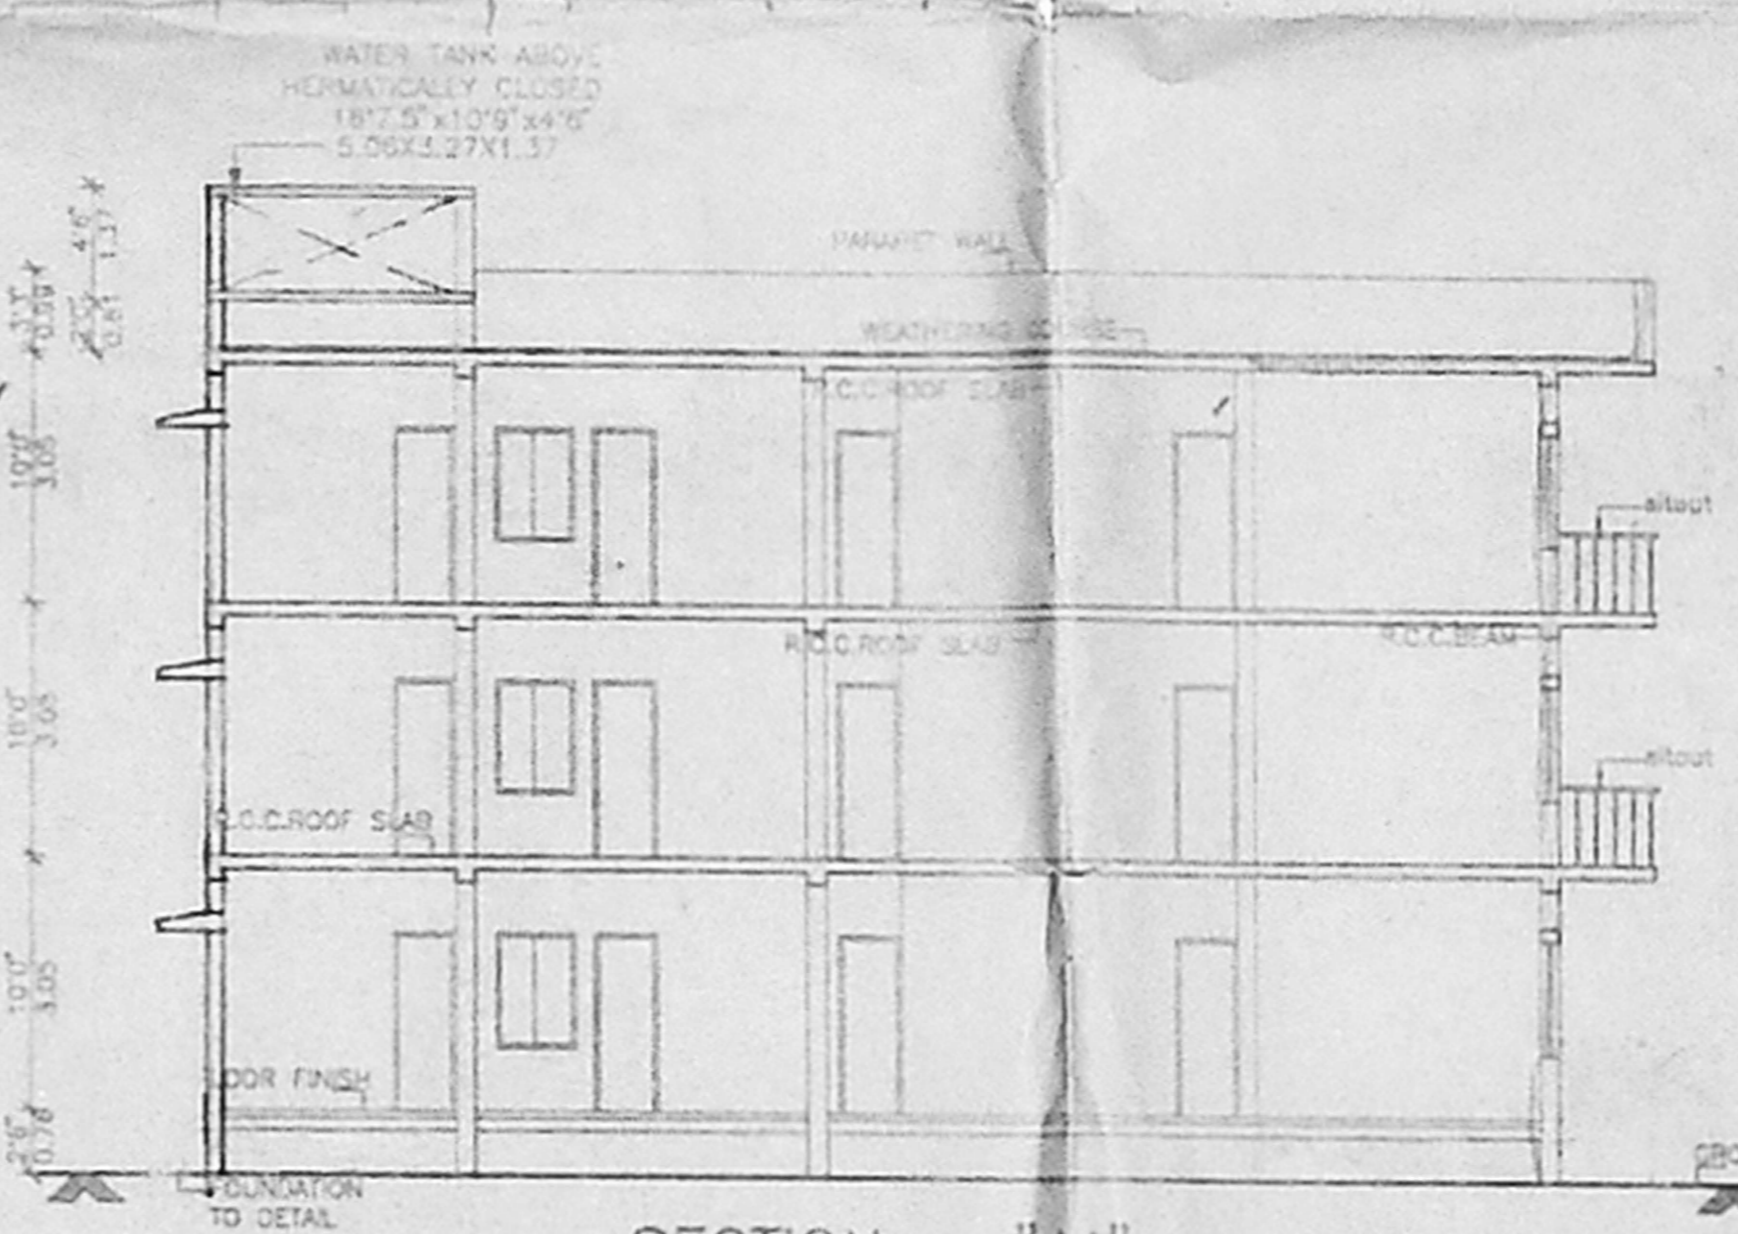


SECTION - '2A'
(EXISTING AND PROPOSED BUILDING)

AREA STATEMENT (in SQ.M.)


SL.NO.	PARTICULARS.	GROUND FLOOR		FIRST FLOOR		SECOND FLOOR		TOTAL
		EXISTING	PROPOSED	EXISTING	PROPOSED	EXISTING	PROPOSED	
1.	BLOCK No. 257	286.44	227.72	286.44	228.72	286.44	288.72	1544.48
2.	BLOCK No. 258	286.44	227.72	286.44	228.72	286.44	228.72	1544.48
TOTAL AREA (TOTAL 2 BLOCKS)								3128.96

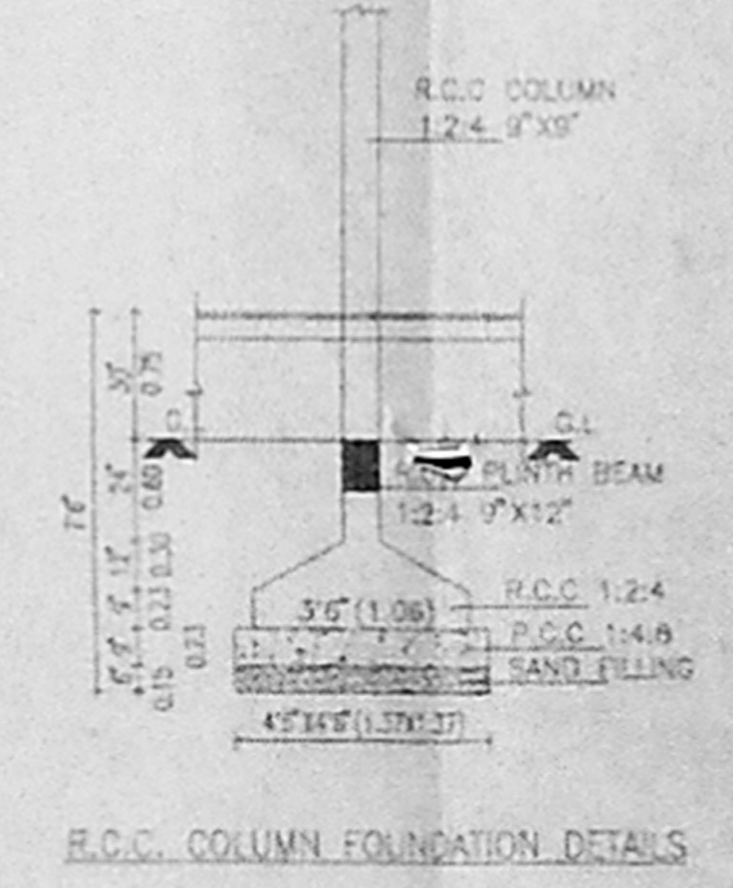


R.C.C. COLUMN FOUNDATION DETAILS

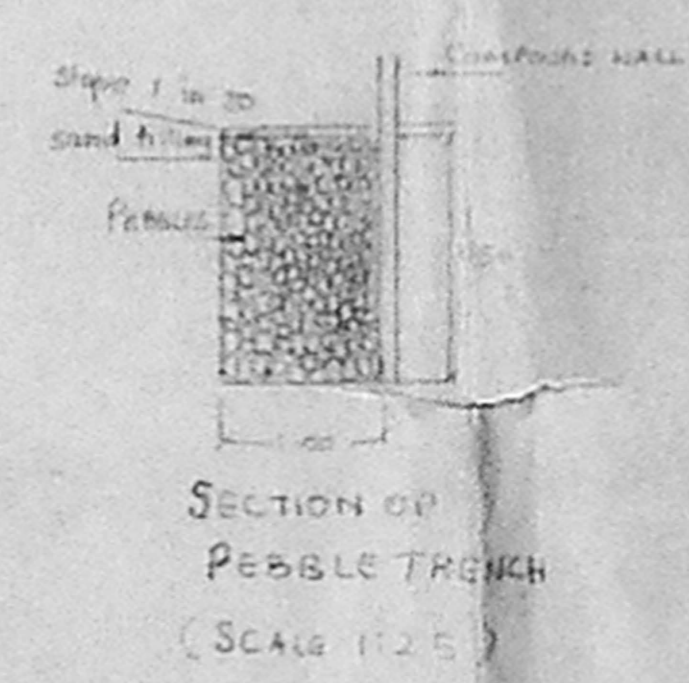

SECTION OF PEBBLE TRENCH
(SCALE 1:2.5)

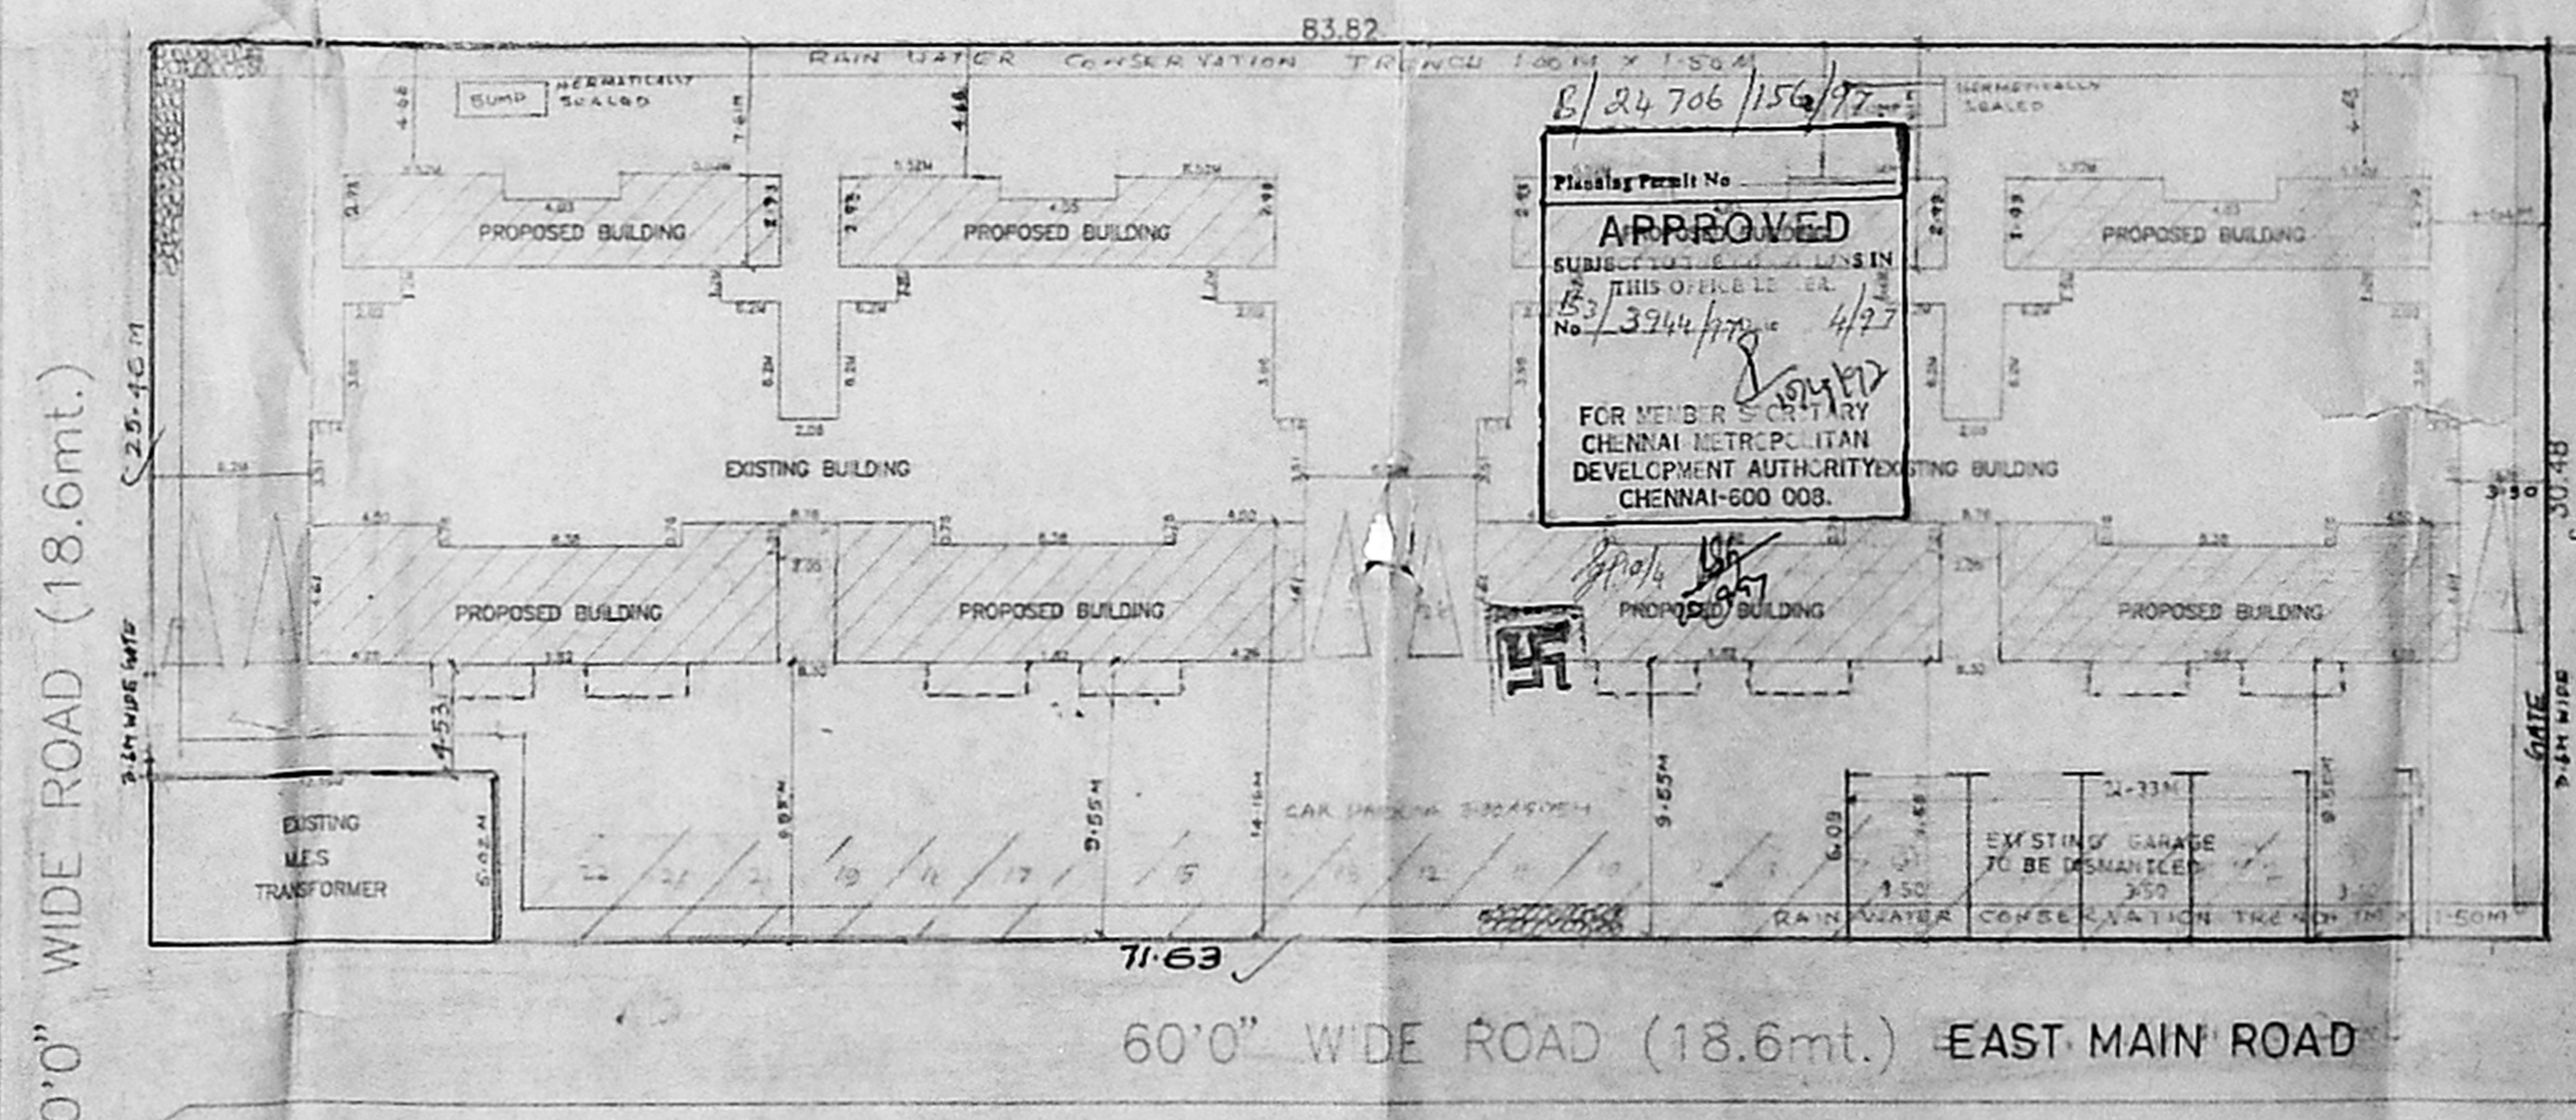

SITE PLAN
SCALE = 1"=18'0"

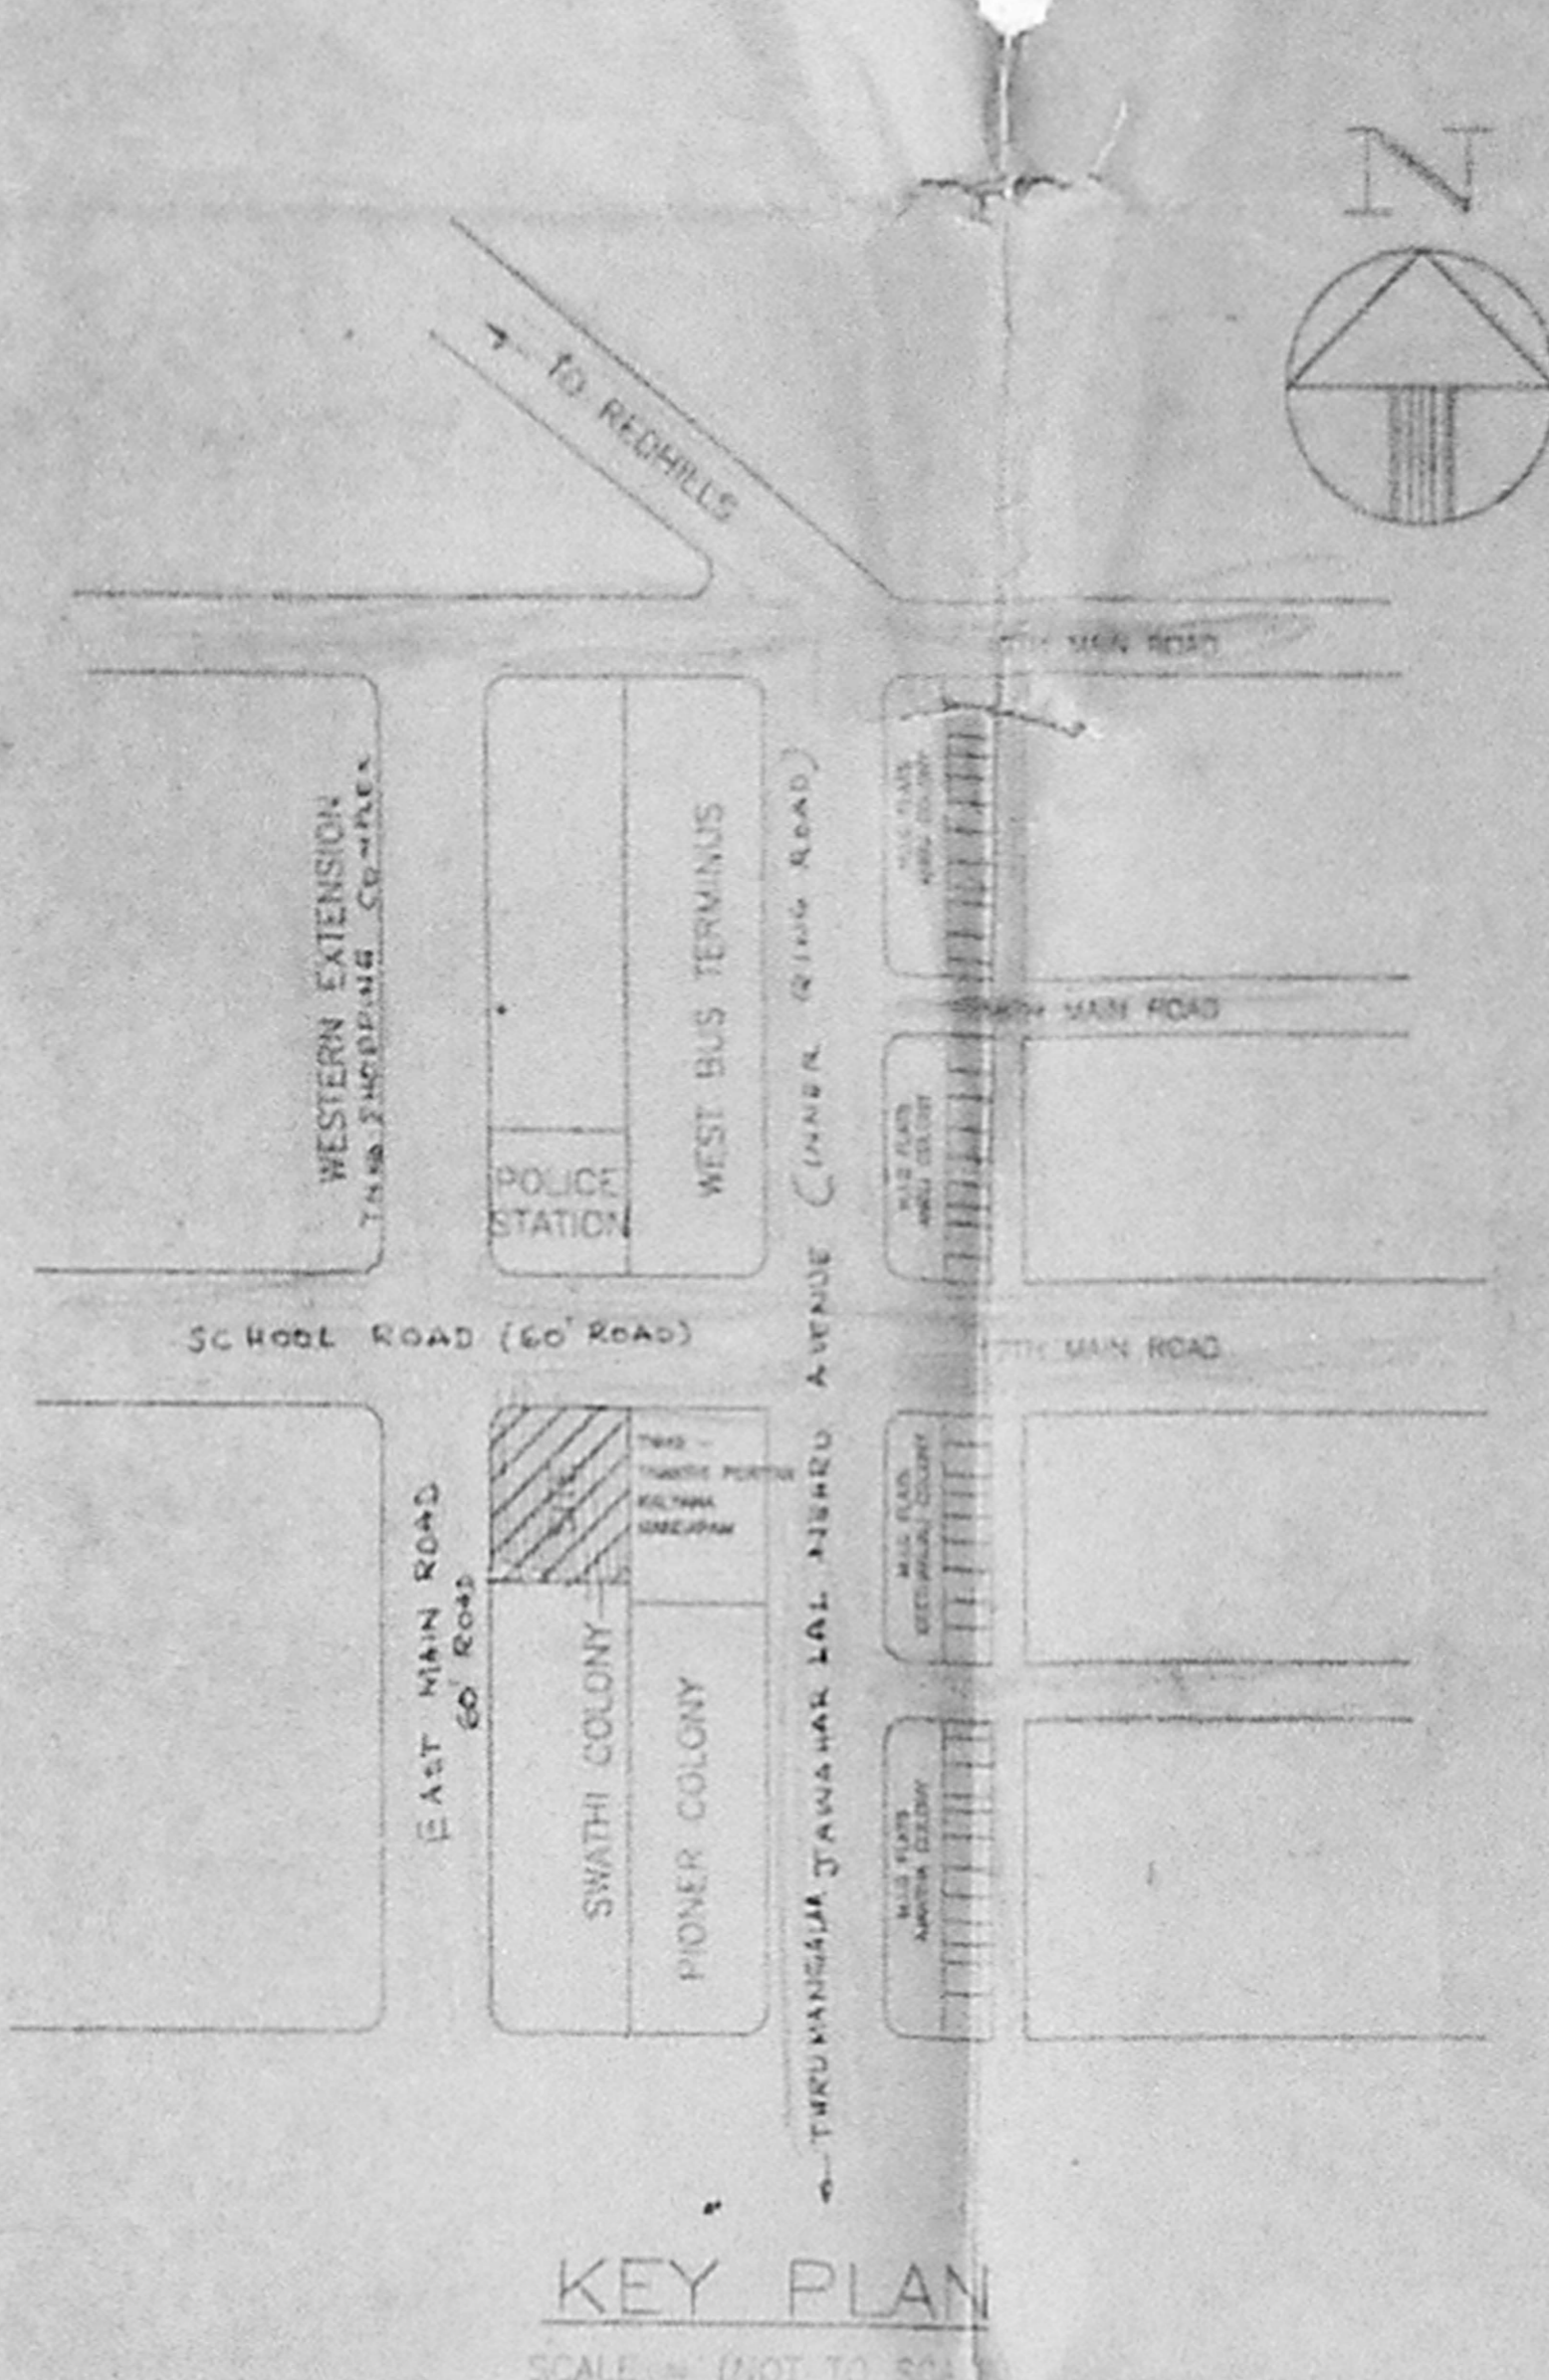

KEY PLAN
SCALE = (NOT TO SCALE)

SCHEDULE OF JOINERY

M0	MARRI DASH	30" X 30" (S. 100)
D	FRAMED DOOR	24" X 72" (S. 100)
D1	FRAMED DOOR	24" X 72" (S. 100)
D2	FRAMED DOOR	24" X 72" (S. 100)
W1	FRAMED WINDOW	30" X 48" (S. 100)
W2	FRAMED WINDOW	30" X 48" (S. 100)
V	VENTILATOR	24" X 24" (S. 100)

21x90.4

SPECIFICATION
 FOUNDATION & RAISEMENT:- R.C.C. COLUMN FOUNDATION
 SUPER STRUCTURE:- R.C.C. FRAMED STRUCTURE 1:24
 BRICK WORK:- BRICK WALL BY CM 1:3 USING FINE BROOKS
 FLOORING:- MOSAIC FLOOR ON R.C.C. 1:4:8
 ROOF:- R.C.C. SLAB 120MM THK WITH WEATHERING COURSE
 IN LIME CONCRETE MIX & TILES LAD ON SLOPE OVER IT
 WOOD WORK:- GOOD WINDOW & VENTILATOR ARE USE TEAK WOOD
 PAINTING:- TWO COATS COLENT PAINT OVER PRIMER
 PLASTERING:- WALL PLASTERING IS ON 1:3

STAIRCASE
 RISE OF THE STAIR 170 (08) 0.170
 TREAD OF THE STAIR 210 (08) 0.210
 RISE OF THE STAIR 170 (08) 0.170

COLOUR INDEX
 OWNER'S BOUNDARY SHOWN THIS
 PROPOSED BUILDING
 EXISTING BUILDING
 EXISTING ROAD
 EXISTING RAILWAY

PROPOSED ADDITIONAL CONSTRUCTIONS FOR
 TAMILNADU HOUSING BOARD BLOCKS
 257 & 258 (2 NOs.) AT
 SWATHI APARTMENTS, EAST MAIN ROAD,
 ANNA NAGAR WEST EXT.,
 MADRAS 600 101.
 S.No 143 (PART) OF VILLIVAKKAM
 VILLAGE

CMDA (B)/PP No. /
 C.No. 6/3944/77

SHEET No. 1
 P.A.

OWNER'S SIGNATURE

S. MEIYAPPAN, B.E. M.S.
 Licensed Surveyor - Class,
 Regn. No. 811,
 Corporation of Chennai,
 124/1, Choolayyil Colony,
 Anna Nagar West,
 CHENNAI - 600 060

LICENSED SURVEYOR