

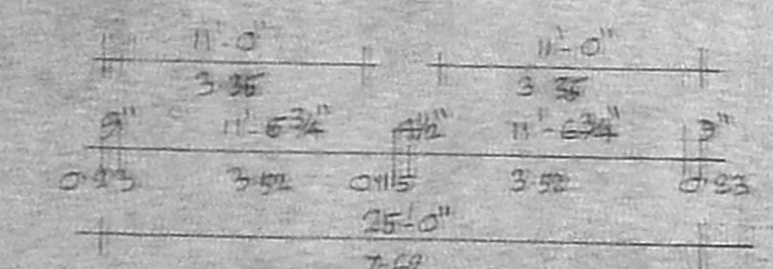
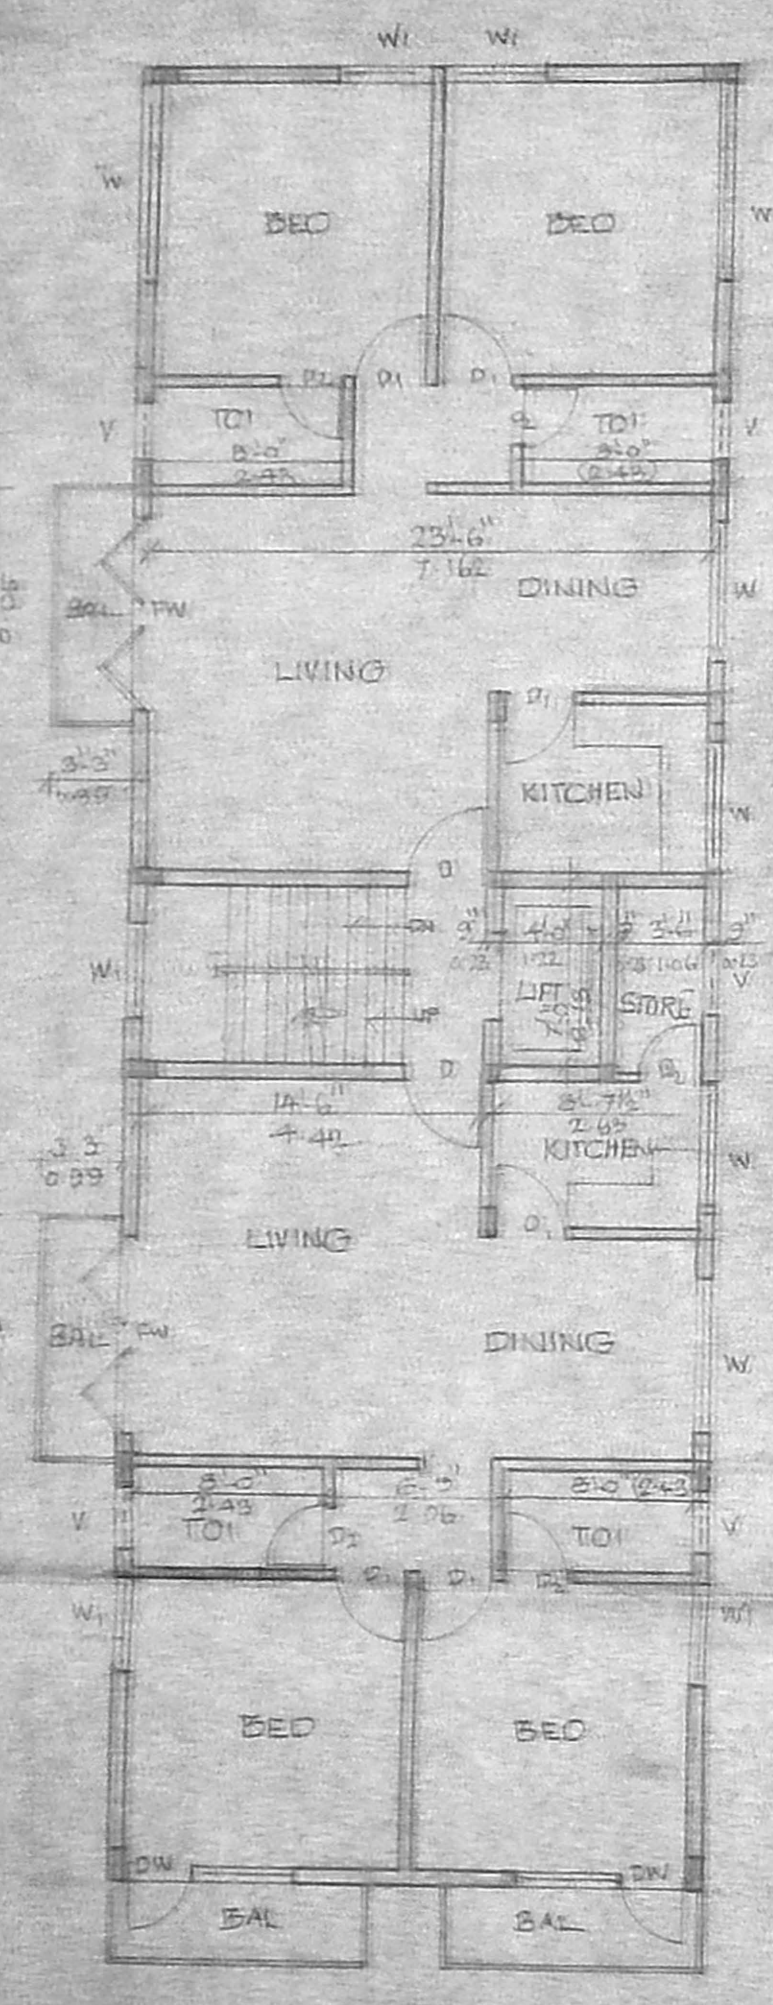
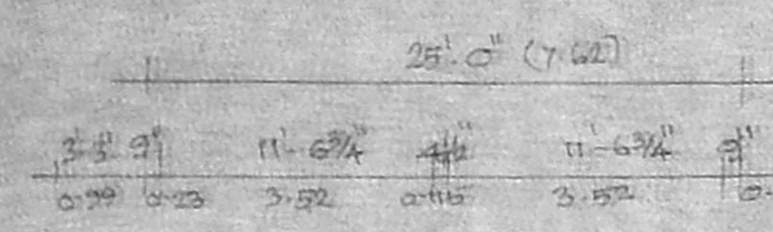
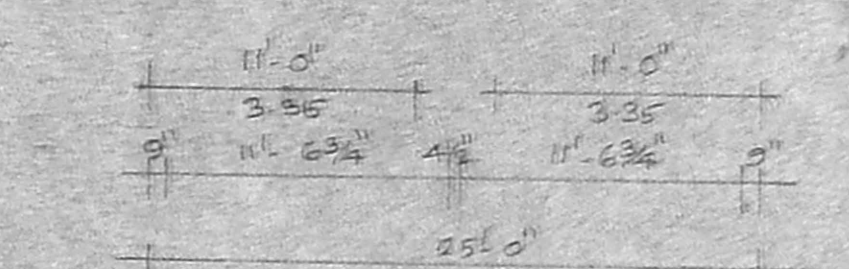


SITE CUM GROUND FLOOR PLAN




10" NORTH ISM DEPTH HT
WITHIN TO 2.0CM SIZES
ROUNDED OFFINGS

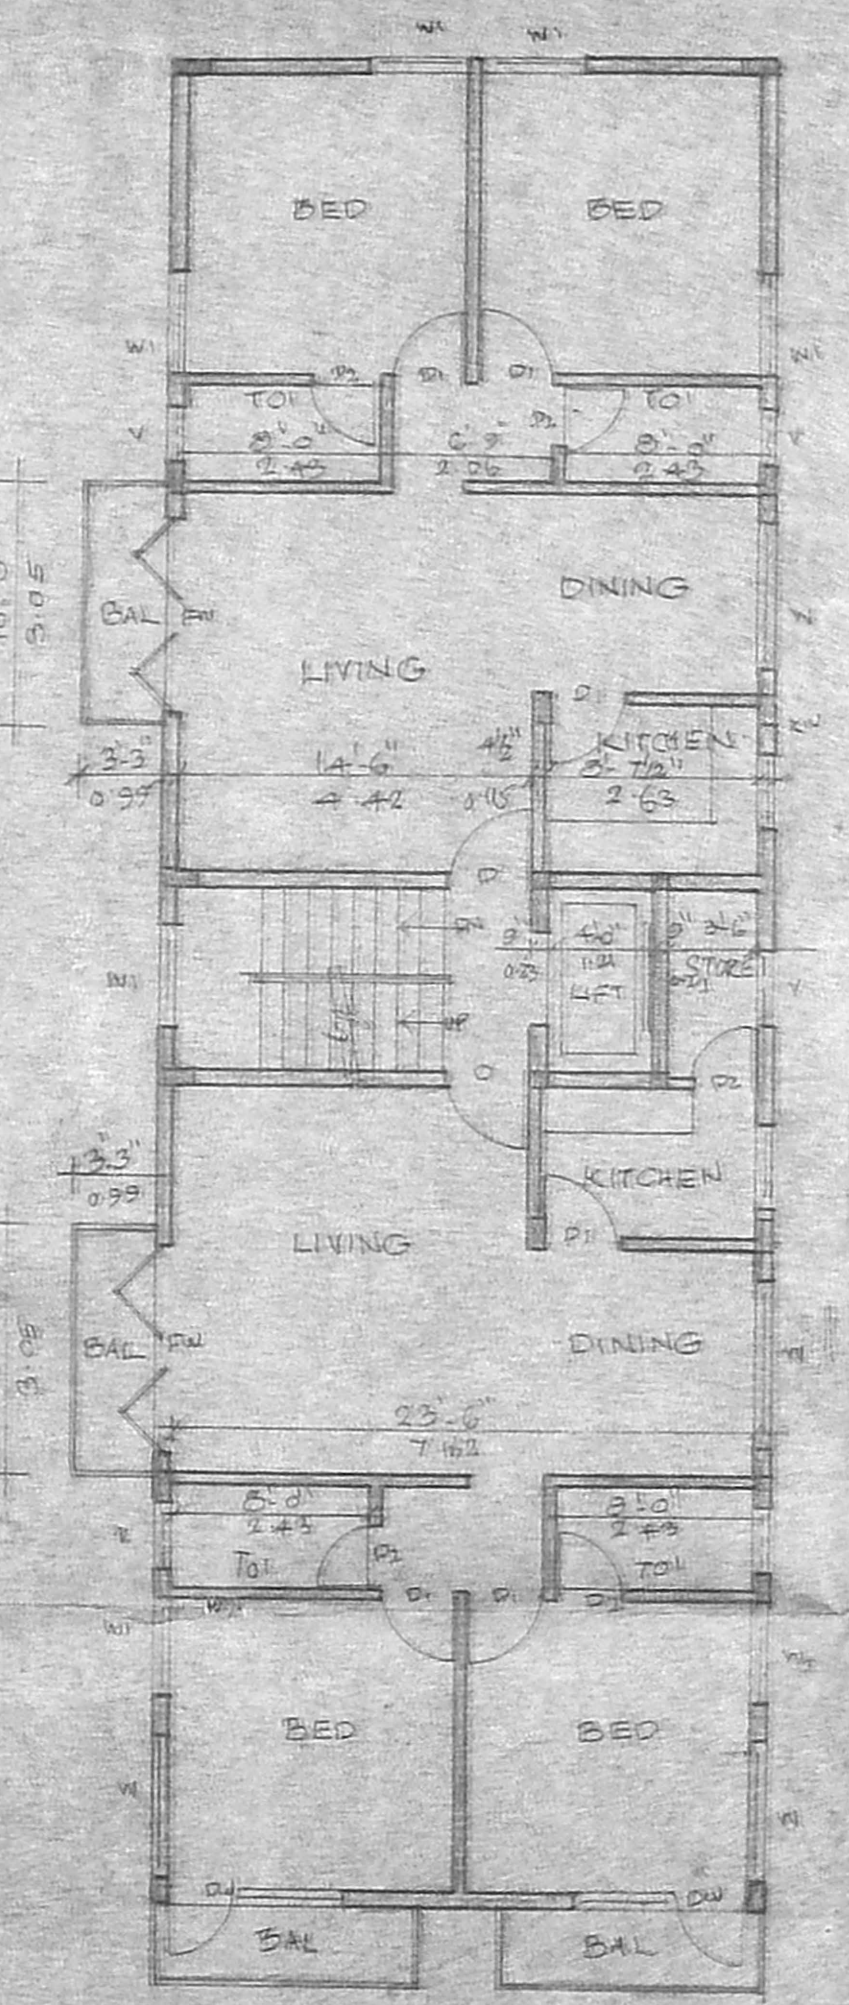




FIRST FLOOR PLAN

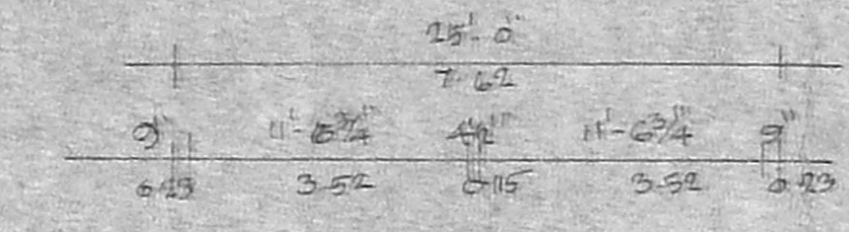

SECOND FLOOR PLAN

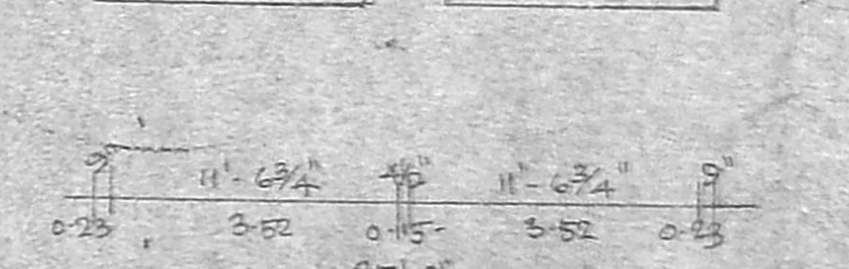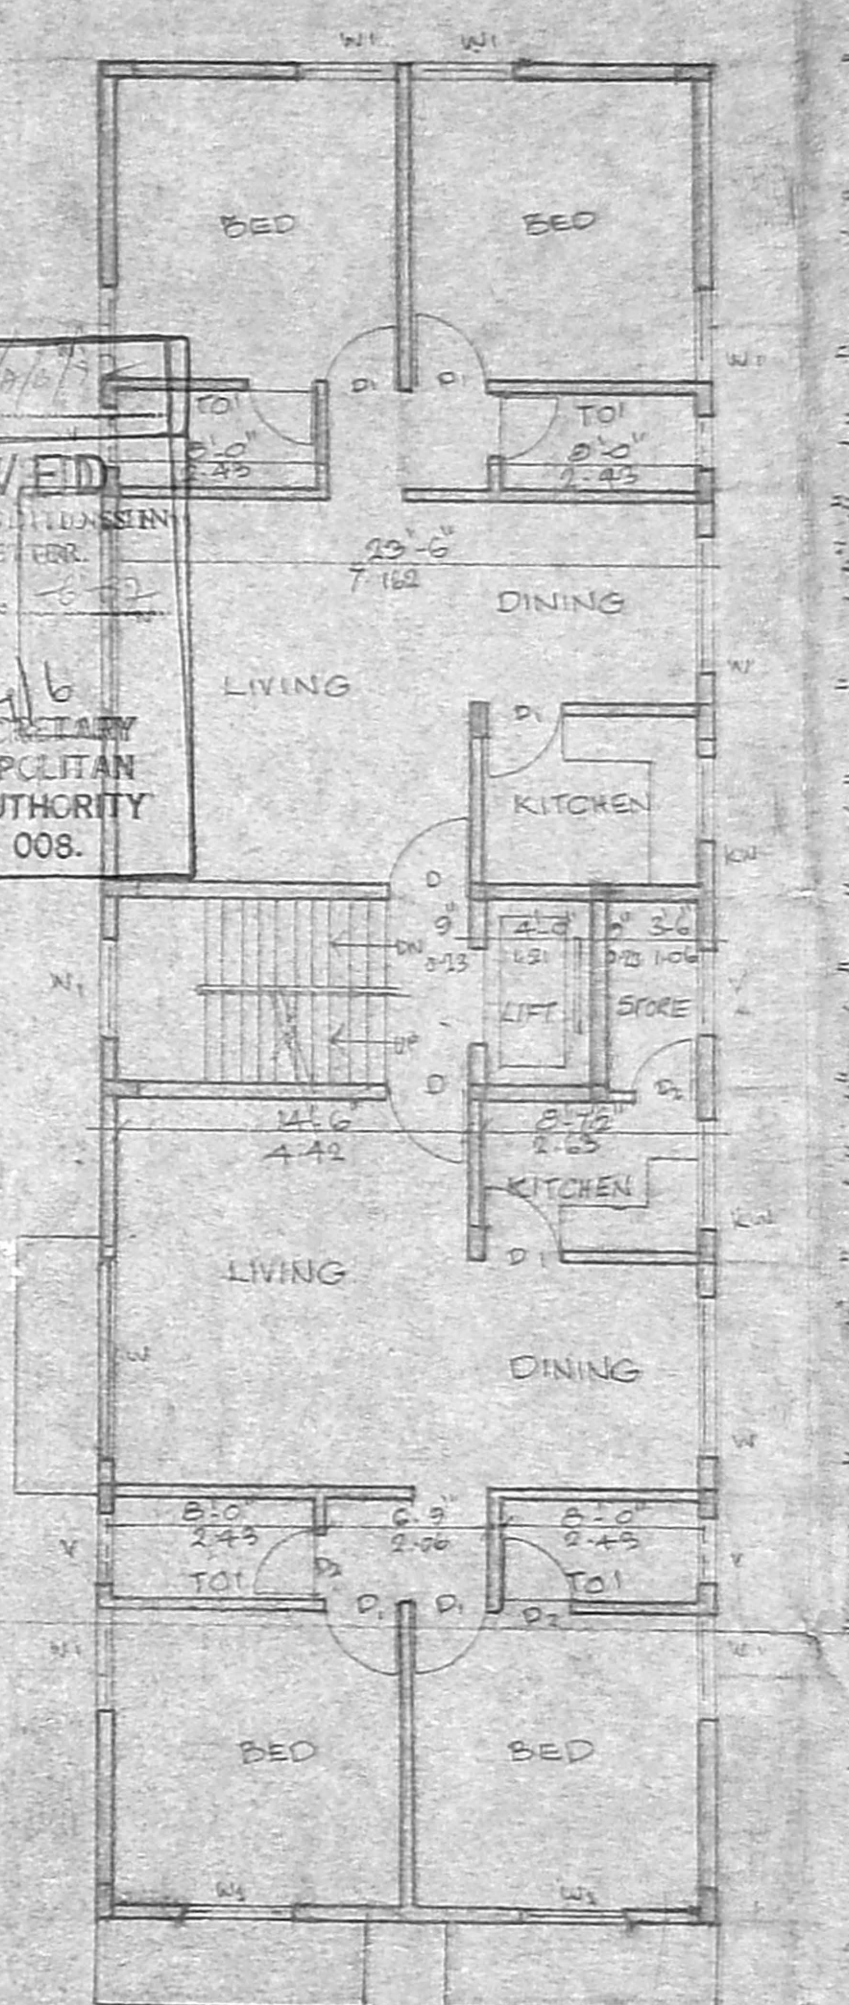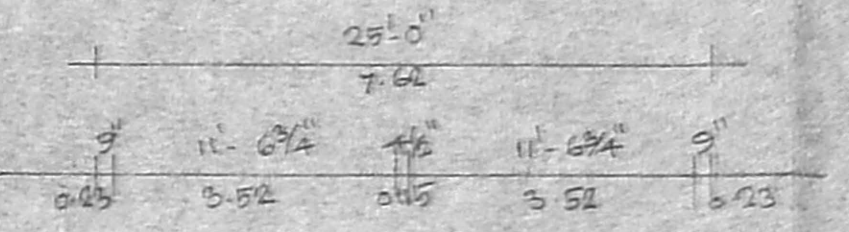

THIRD FLOOR PLAN

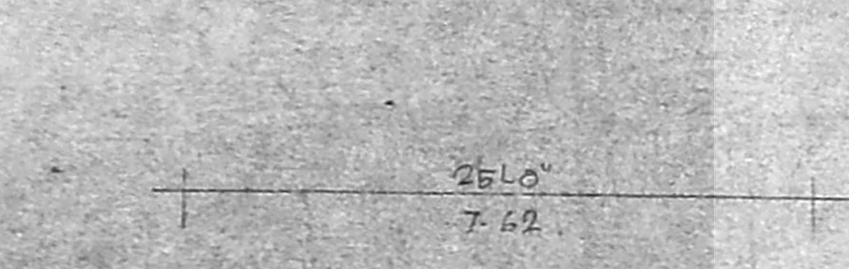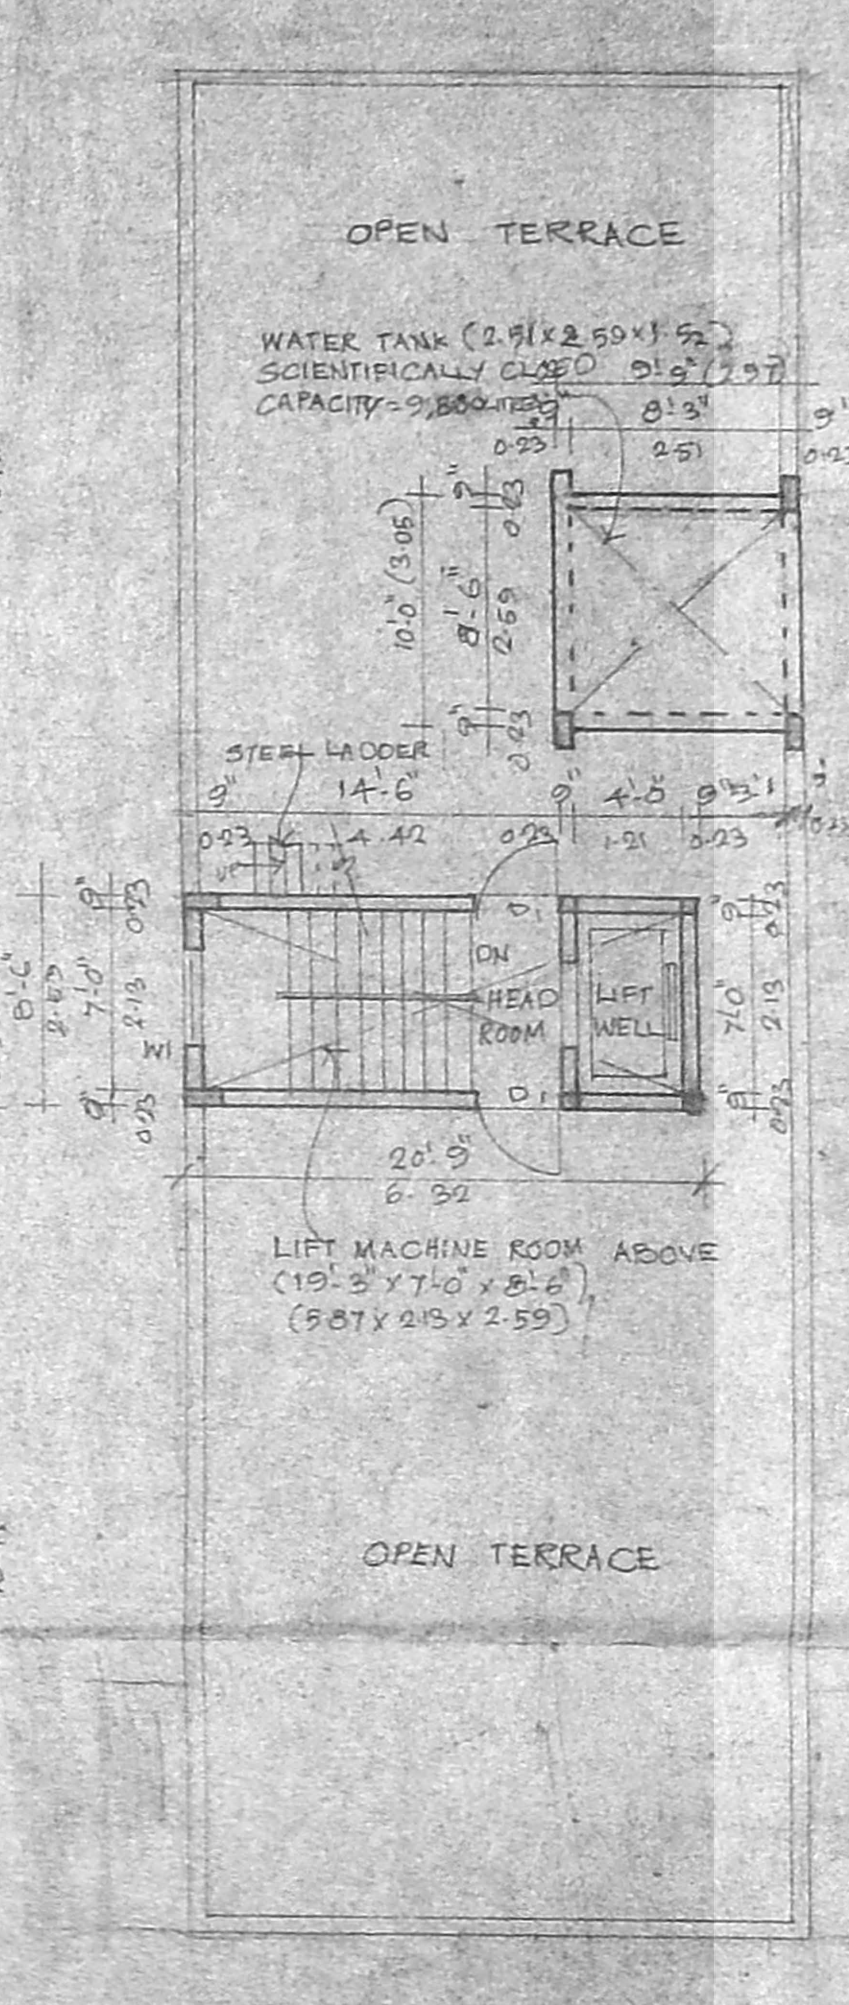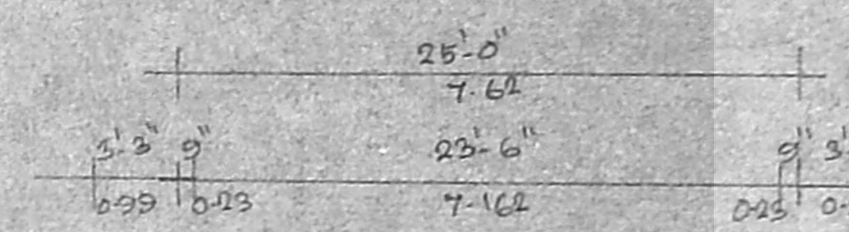

TERRACE FLOOR PLAN

APPROVED
FOR THE
CHENNAI METROPOLITAN
DEVELOPMENT AUTHORITY
CHENNAI-600 008.

SCHEDULE OF JOINERY		
DESCRIPTION	BRITISH	METRIC
CMDA/B/PP NO. 1	3'-8" x 7'-0"	1.12 x 2.13
C.No. 52/15/95	3'-8" x 7'-0"	1.12 x 2.13
WINDOW	2'-6" x 7'-0"	0.76 x 2.13
WINDOW	3'-0" x 4'-6"	0.91 x 1.37
WINDOW	4'-0" x 4'-6"	1.21 x 1.37
KITCHEN WINDOW	4'-0" x 3'-0"	1.21 x 0.91
FRENCH WINDOW	8'-0" x 7'-0"	2.43 x 2.13
DOOR CUM WINDOW	2'-6" x 7'-0"	0.76 x 2.13
DOOR CUM WINDOW	5'-6" x 4'-6"	1.67 x 1.37
DOOR CUM WINDOW	3'-0" x 7'-0"	0.91 x 2.13
VENTILATOR	3'-0" x 2'-0"	0.91 x 0.60

SPECIFICATIONS.

- COLUMN FOOTING
- BRICK WORK IN BASEMENT, SUPERSTRUCTURE AND PARAPET WALL ARE TO BE IN CM 1:1:5
- R.C.C. 12:1:4 FOR ROOF SLAB, BEAM ETC.
- FLOORING- MOSAIC FLOORING
- PLASTERING ARE IN CM 1:1:5 TO WALLS & 1:3 TO CEILING
- JOINERY: ALL WOOD WORKS ARE IN COUNTRY WOOD
- CEMENT PAINT 2 COATS TO WALLS AND CEILING OVER ONE COAT OF PRIMER
- WEATHERING COVER: BRICK JELLY IN LIME MORTAR OVER ROOF SLAB WITH ONE LAYER OF COUNTRY TILES

AREA STATEMENT	SQ. FT.	SQ. M.
PLOT AREA	5200.00	485.271
GROUND FLOOR AREA	1870.825	173.842
FIRST FLOOR AREA	2007.325	186.404
SECOND FLOOR AREA	2007.325	186.404
THIRD FLOOR AREA	1870.825	173.842
TOTAL AREA	7756.300	720.598

F.S.1 - 1:49
PLOT COVERAGE 38.53%


PROPOSED RESIDENTIAL BUILDING AT PLOT NO: 3555 (J-8) ANNA NAGAR, MADRAS - 600 102. T.O. NO: 20 (PL) BLOCK NO: 12, AYANAYARAM VILLAGE DIV. 67.

COLOUR INDEX:


PROPOSED	[Color Swatch]
ROAD	[Color Swatch]
BOUNDARY	[Color Swatch]
SEWER LINE	[Color Swatch]

*SCALE: 1" = 6'-0" JOB NO: 584
DATE: 12.1.96 ORG NO: 1
DRAWN: [Signature] FOR PYRAMID AND/ OR TETA PTF. LTD.
NORTH
[Compass Rose]
OWNER'S SIGNATURE: [Signature]
DIRECTOR


ARCHITECT: R. SATHYANARAYANA, B. Arch.,
COUNCIL OF ARCHITECTURE
CA NO: 26/9895 KA NO: 97
U-12 ANNA NAGAR
MADRAS-40

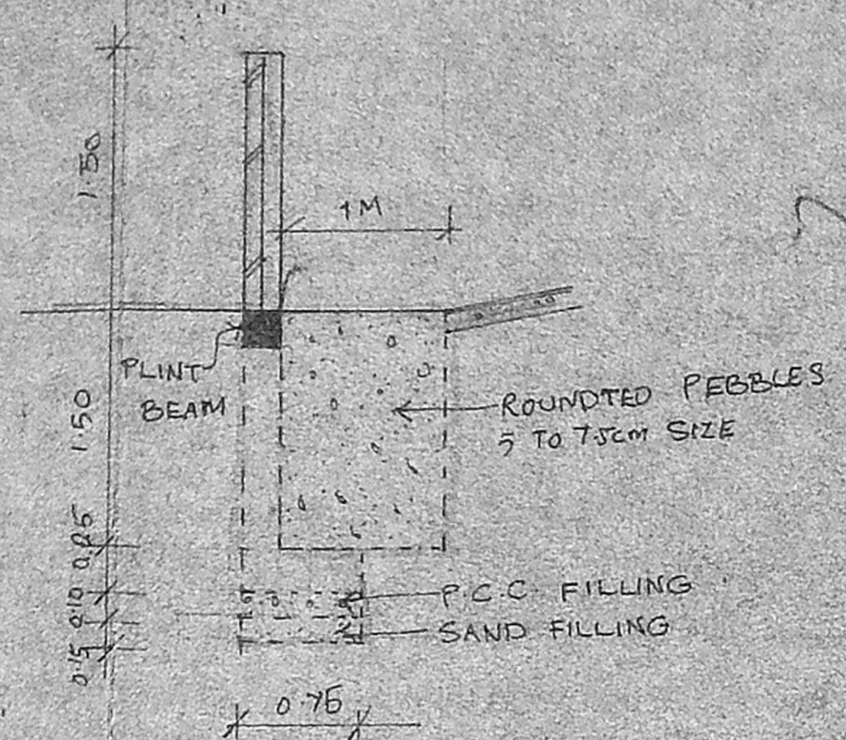


COMPOUND WALL DETAIL
SCALE: 1:50

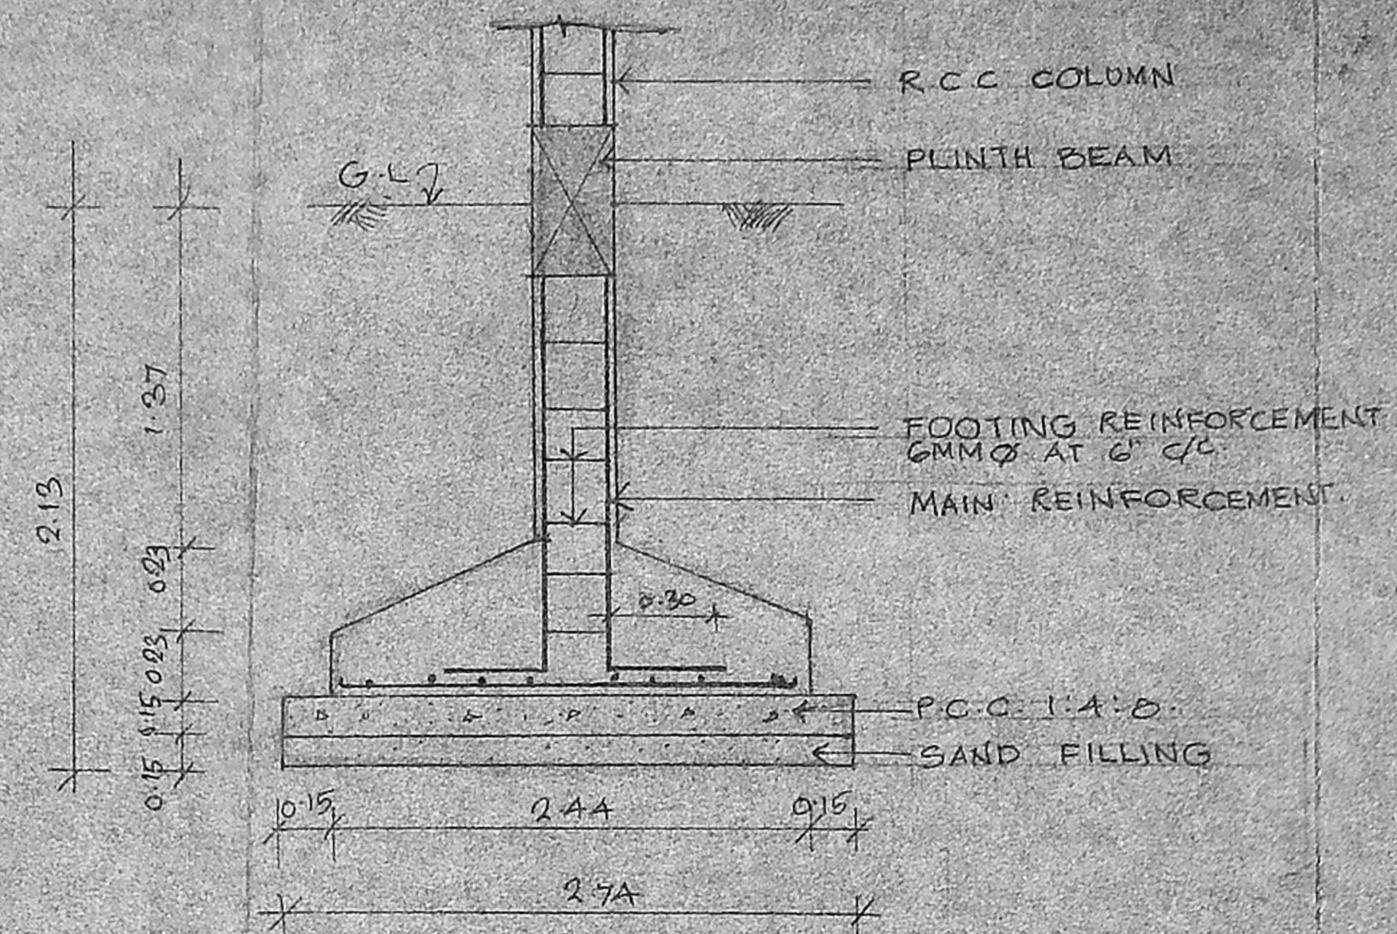

FOUNDATION DETAIL
SCALE: 1:25

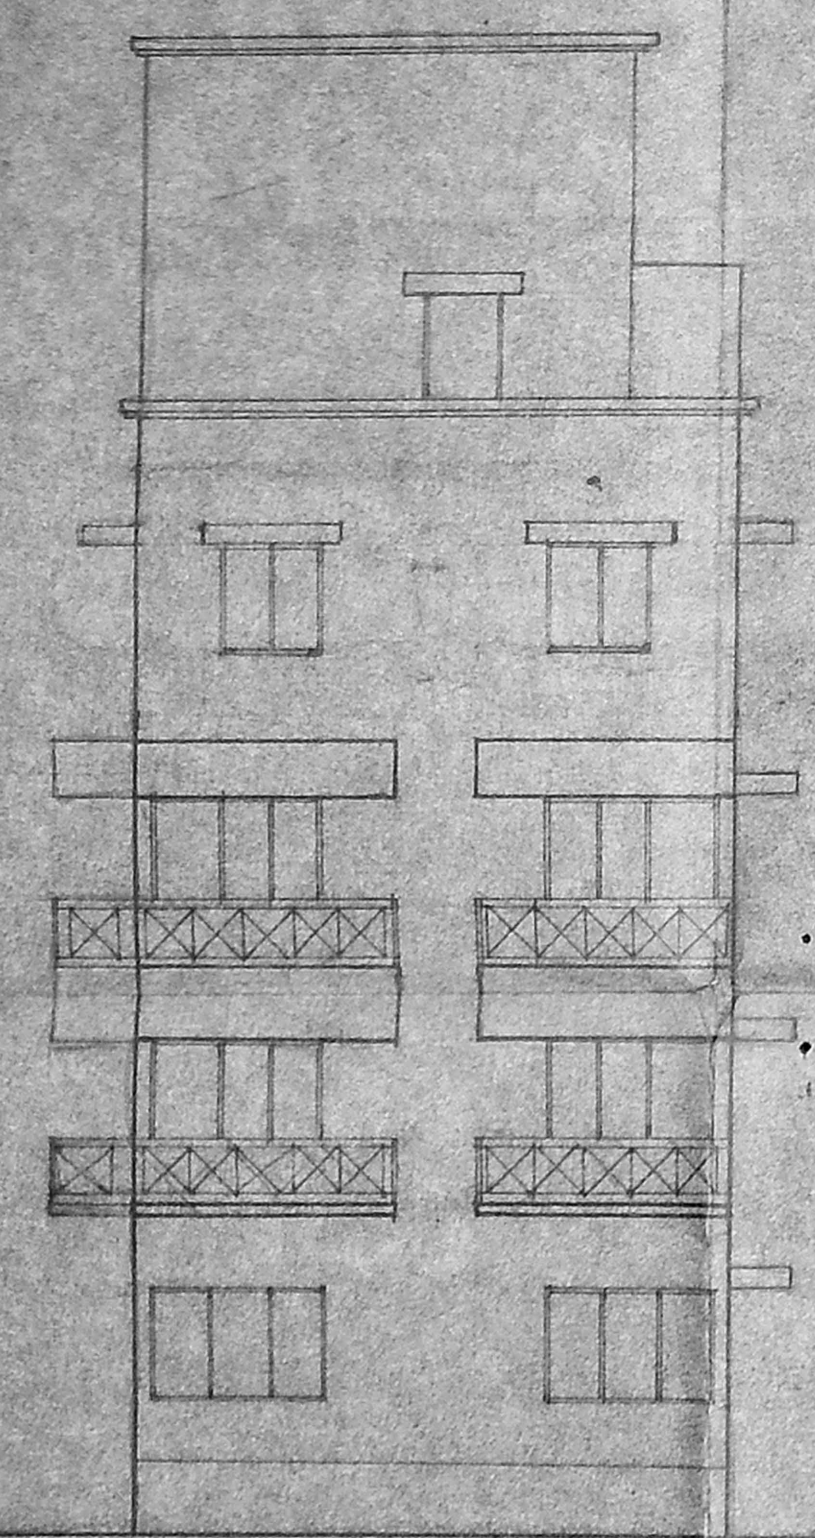


FRONT ELEVATION

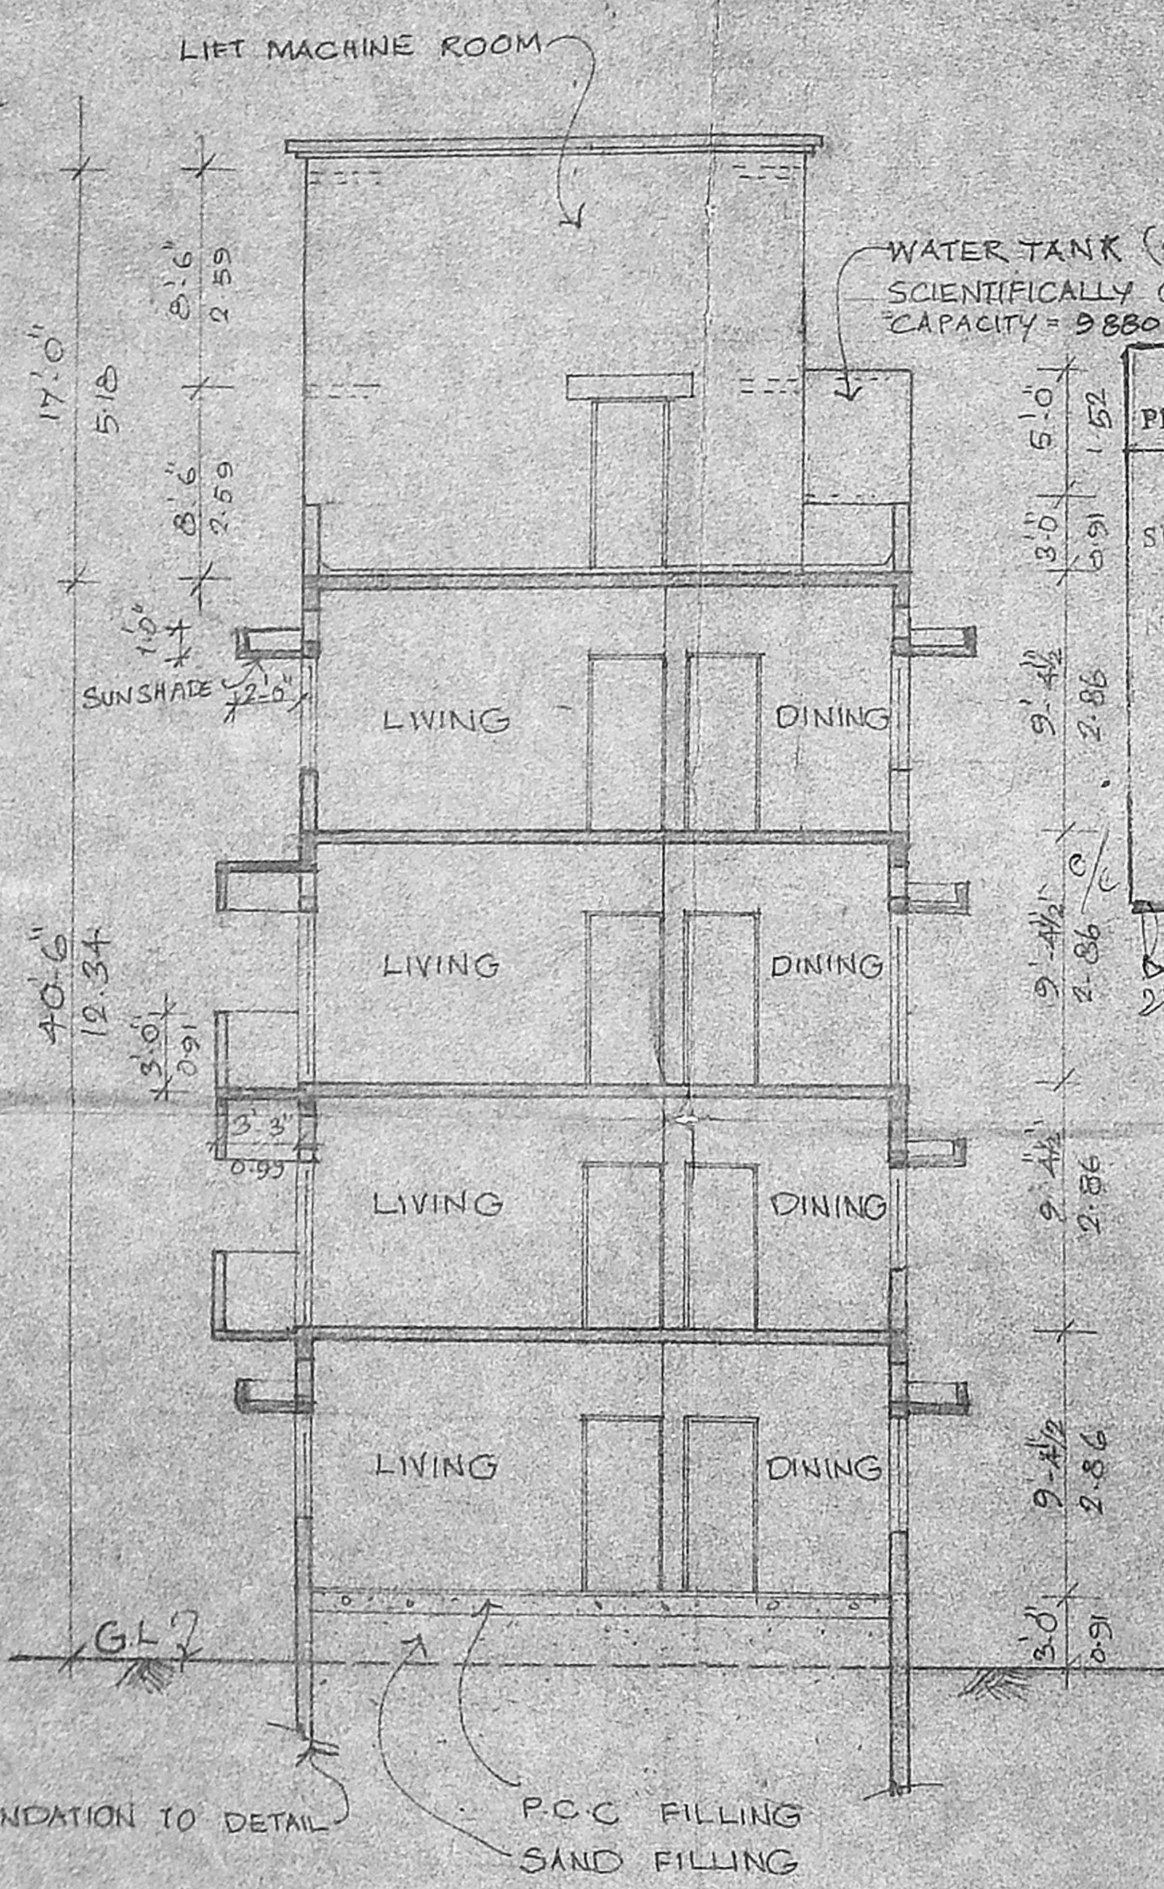

SECTION - A - A

B/2477/2298/1/97
Planning Permit No.
APPROVED
SUBJECT TO THE CONDITIONS IN
THIS OFFICE LETTER.
No. B/1673/1/97 Date: 6-9-97
FOR MEMBER SECRETARY
CHENNAI METROPOLITAN
DEVELOPMENT AUTHORITY
CHENNAI-600 008

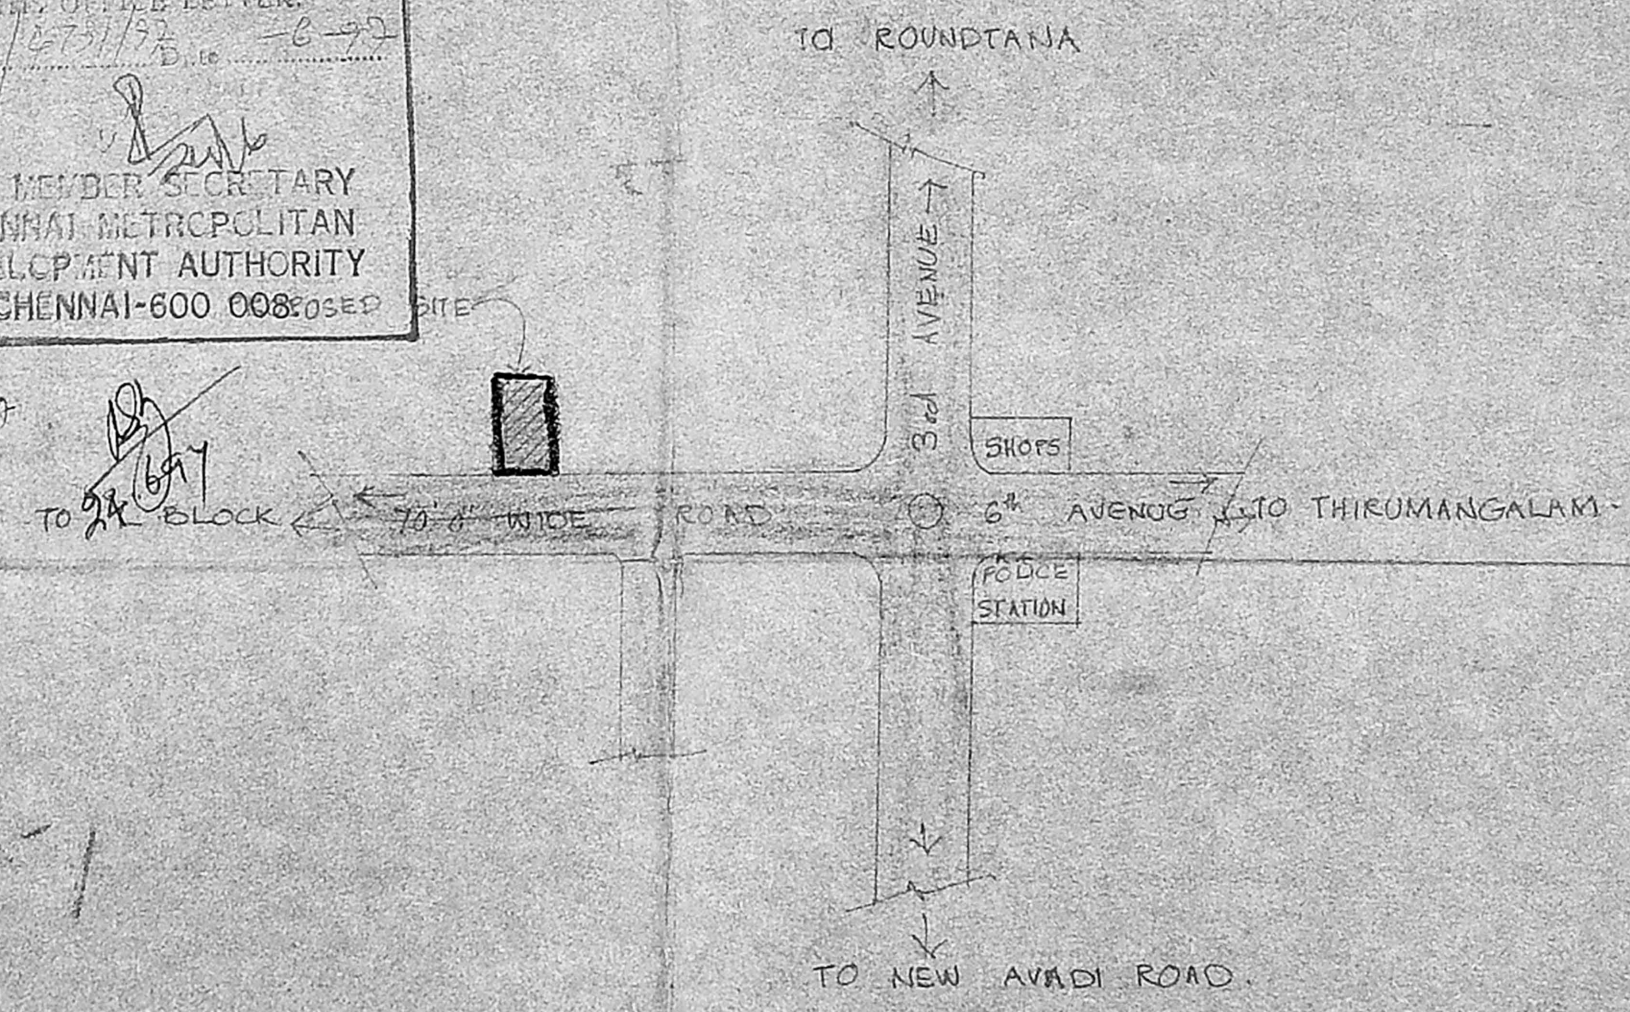

KEY PLAN
SCALE: NOT TO SCALE

Revised Plan
Dt. 22.5.97
CMDA (B)/PP No. 1
C. No. Ba/4731/97
Assn.
Security
P.A.
B.P.

PROPOSED RESIDENTIAL
BUILDING AT PLOT No 3555
(J-8), ANNA NAGAR,
MADRAS - 600 102
T. S. No. 20 (PE) BLOCK No. 12
AYANAVARAM VILLAGE. DWG/67

COLOUR INDEX	
PROPOSED	
ROAD	
BOUNDARY	
SEWAGE LINE	
SCALE: 1:80	JOB NO: 534
DATE: 13.1.96	DRG NO: 2
DRAWN: <i>Aravind</i>	FOR PRAMOD AUDIO INDIA ENT. LTD.

NORTH
ARCHITECT
R. SATHYANARAYANA, B. Arch.
COUNCIL OF ARCHITECTURE
CA. NO. 86/98 R.A. NO. 97
U-12 ANNA NAGAR
MADRAS-40

DIRECTOR
OWNER'S SIGNATURE