




SECTION OF WELL

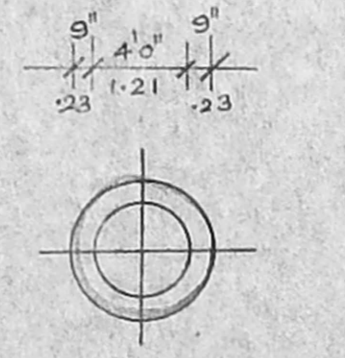


PLAN OF WELL

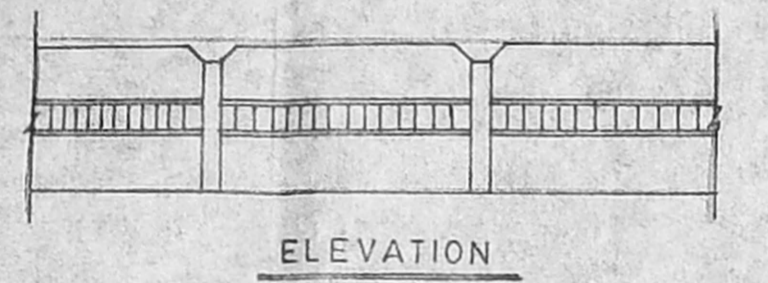


ELEVATION

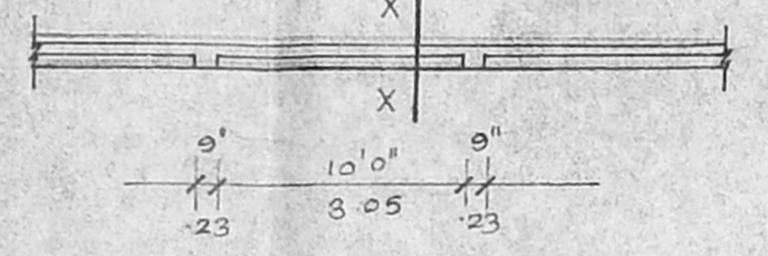


PLAN OF COMPOUND WALL

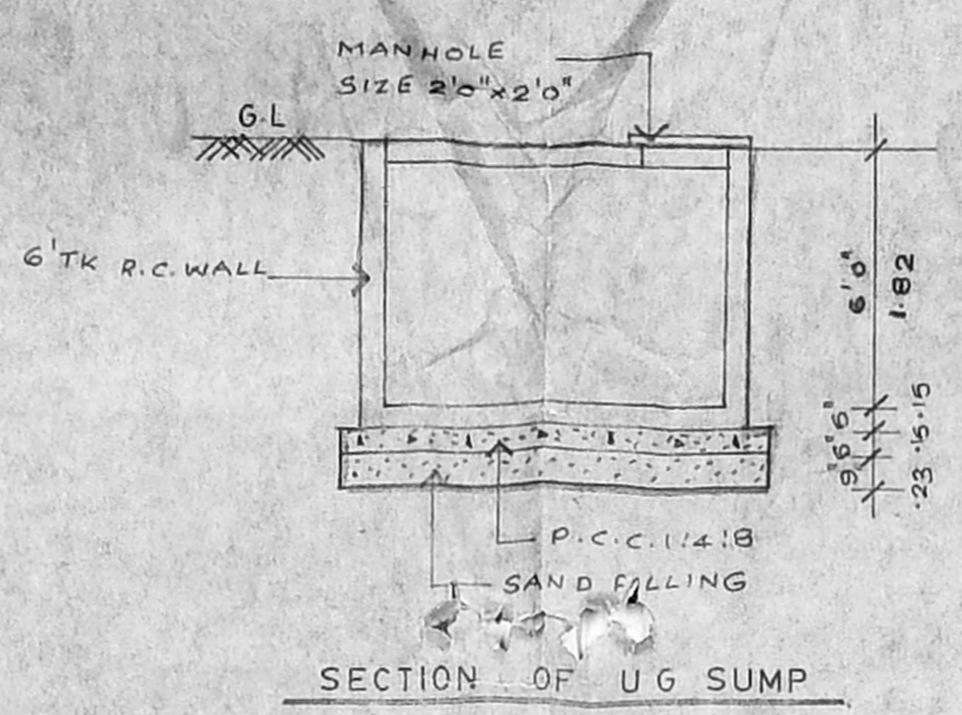

SECTION OF U.G. SUMP

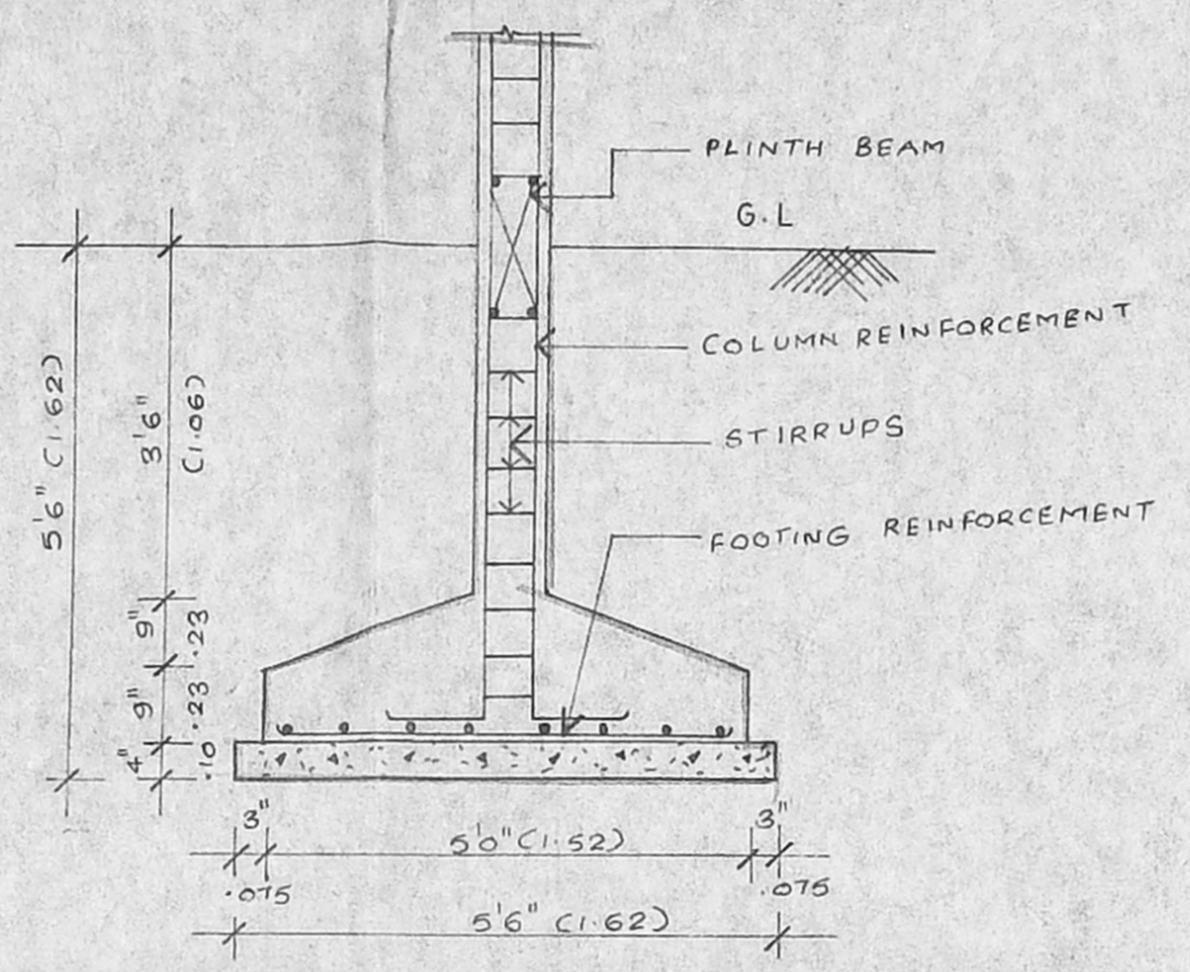


FOUNDATION DETAIL

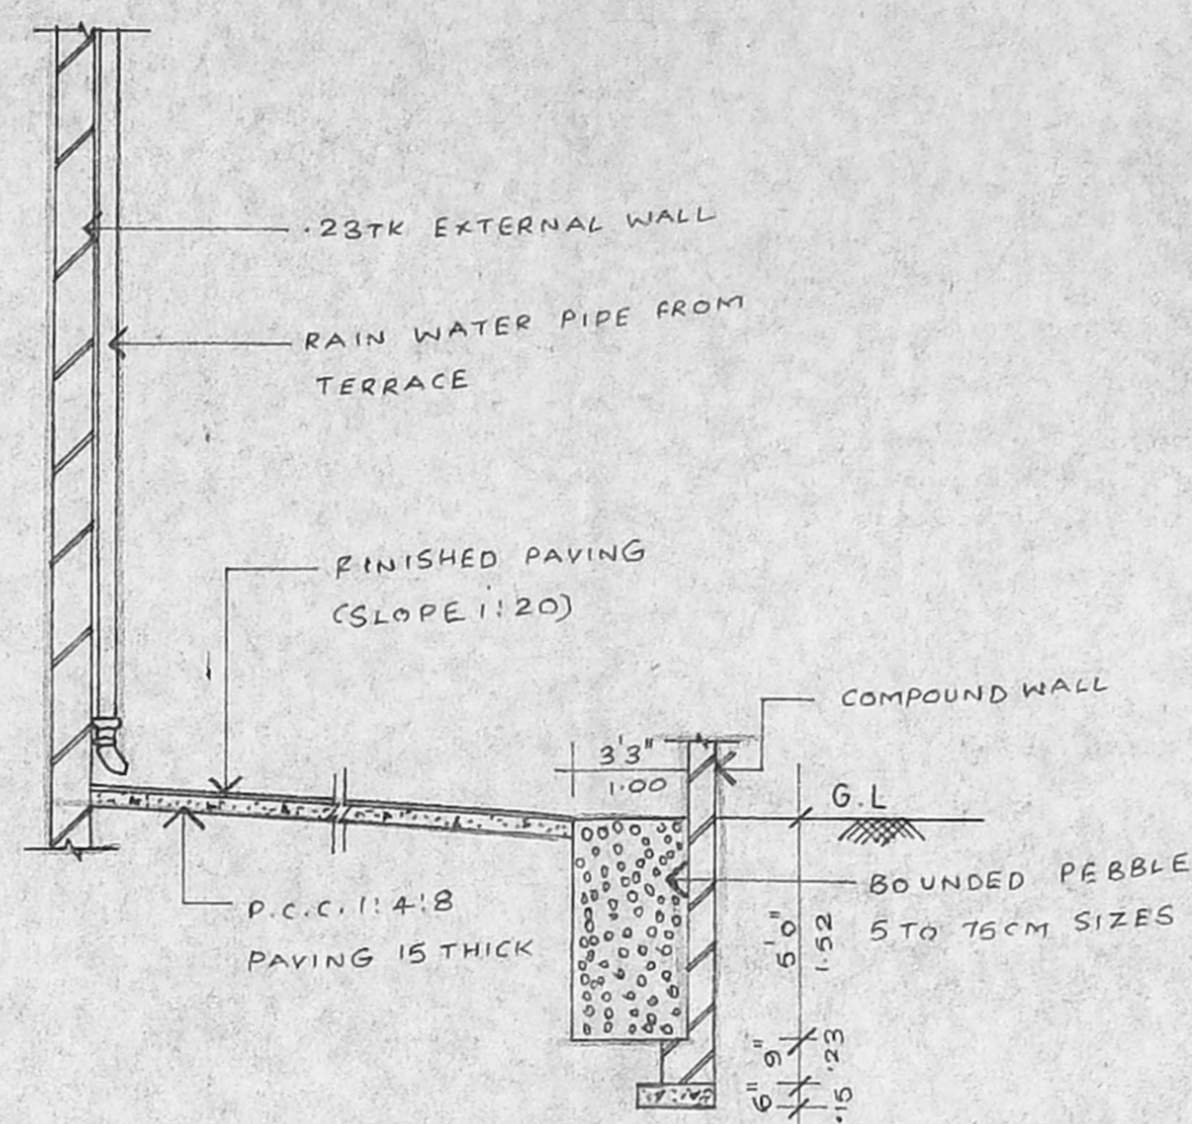


PEBBLE BED IN SECTION CC

2/24897/348/26/97
 Planning Permit No. 2/24897/348/26/97
APPROVED
 SUBJECT TO THE CONDITIONS IN THIS ORDER.
 No. 85/1976/2977 Date 18.12.97
 FOR MEMBER SECRETARY
 CHENNAI METROPOLITAN
 DEVELOPMENT AUTHORITY
 CHENNAI-600 008.

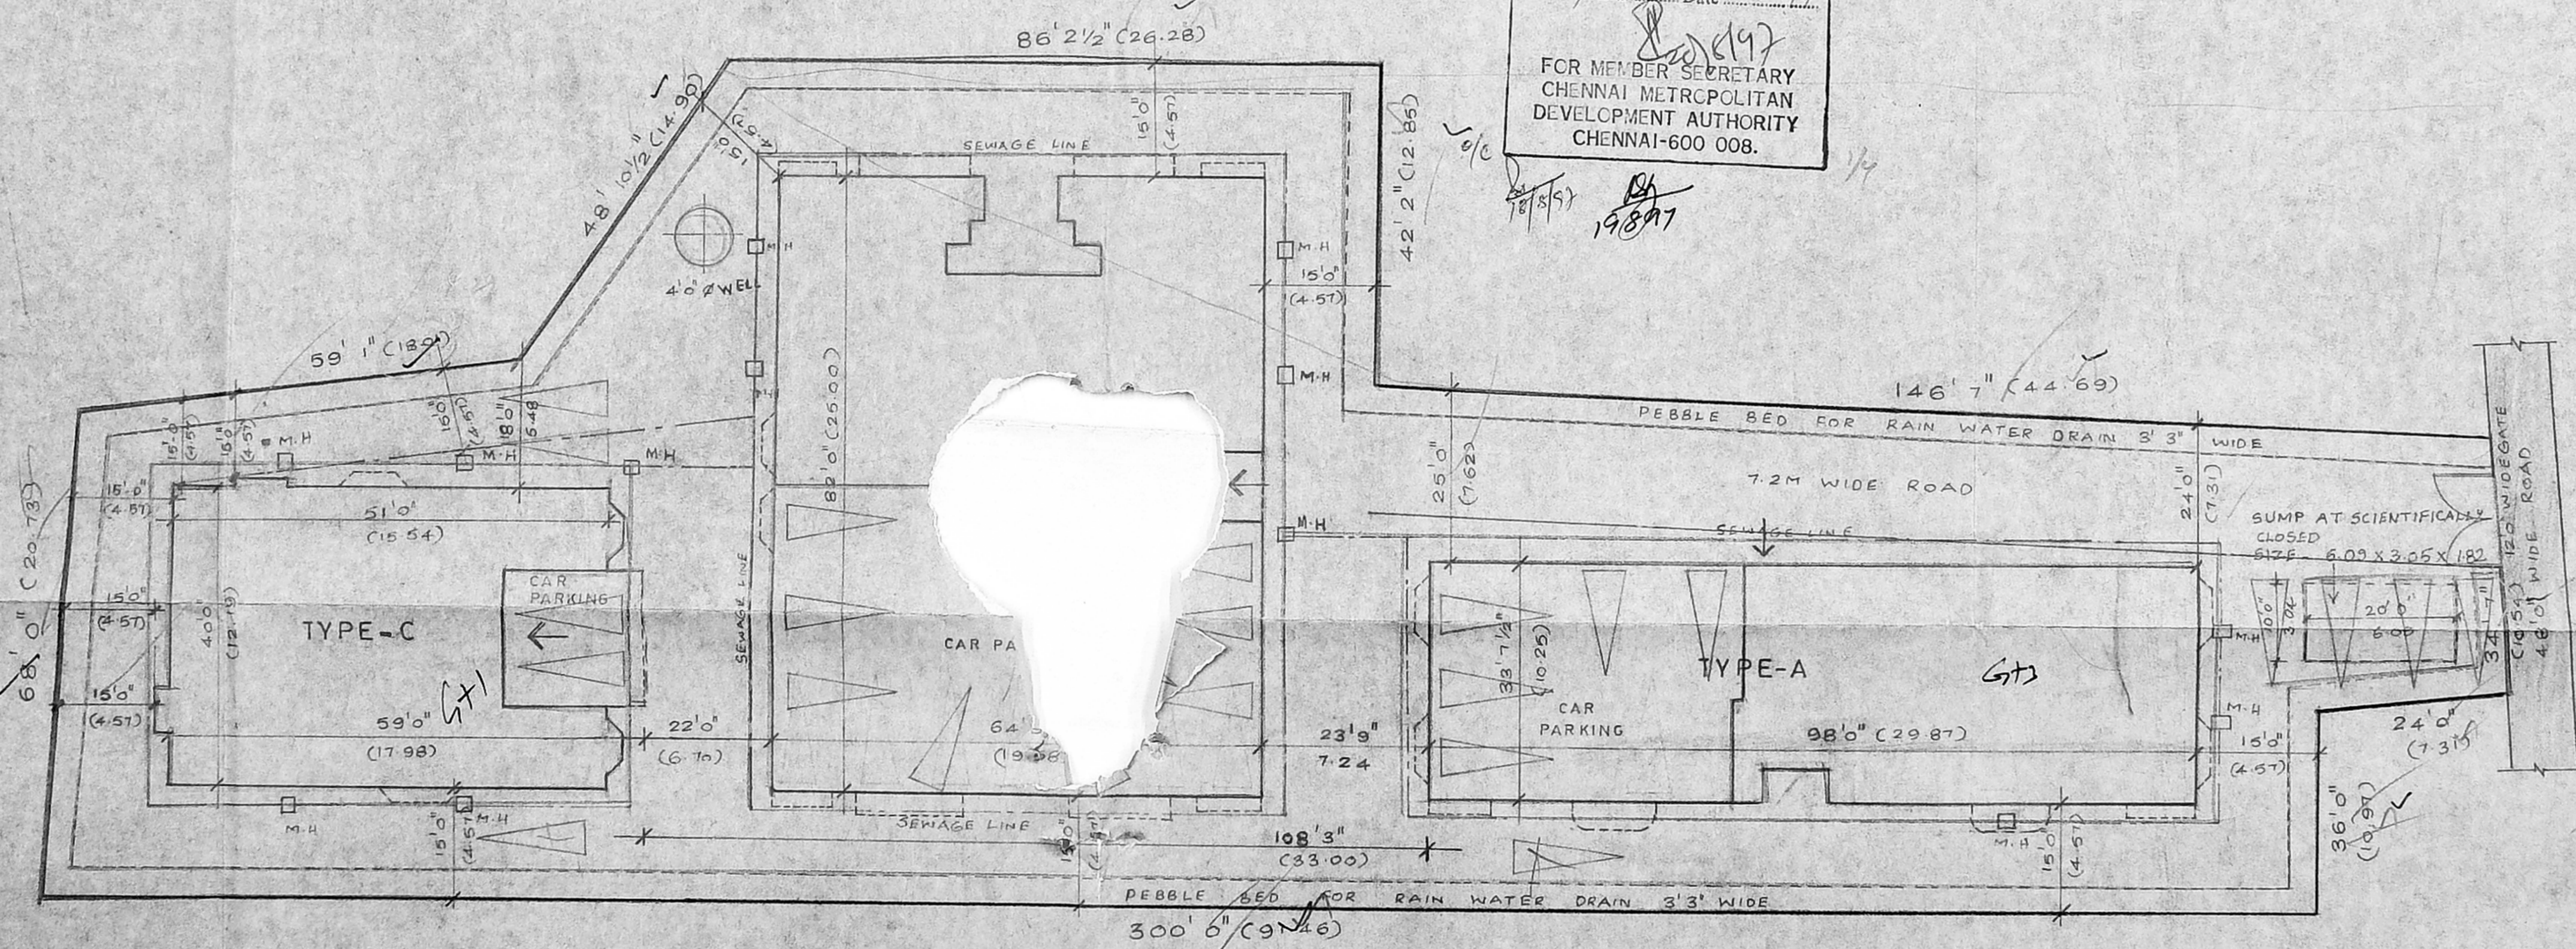

KEY PLAN
not to scale

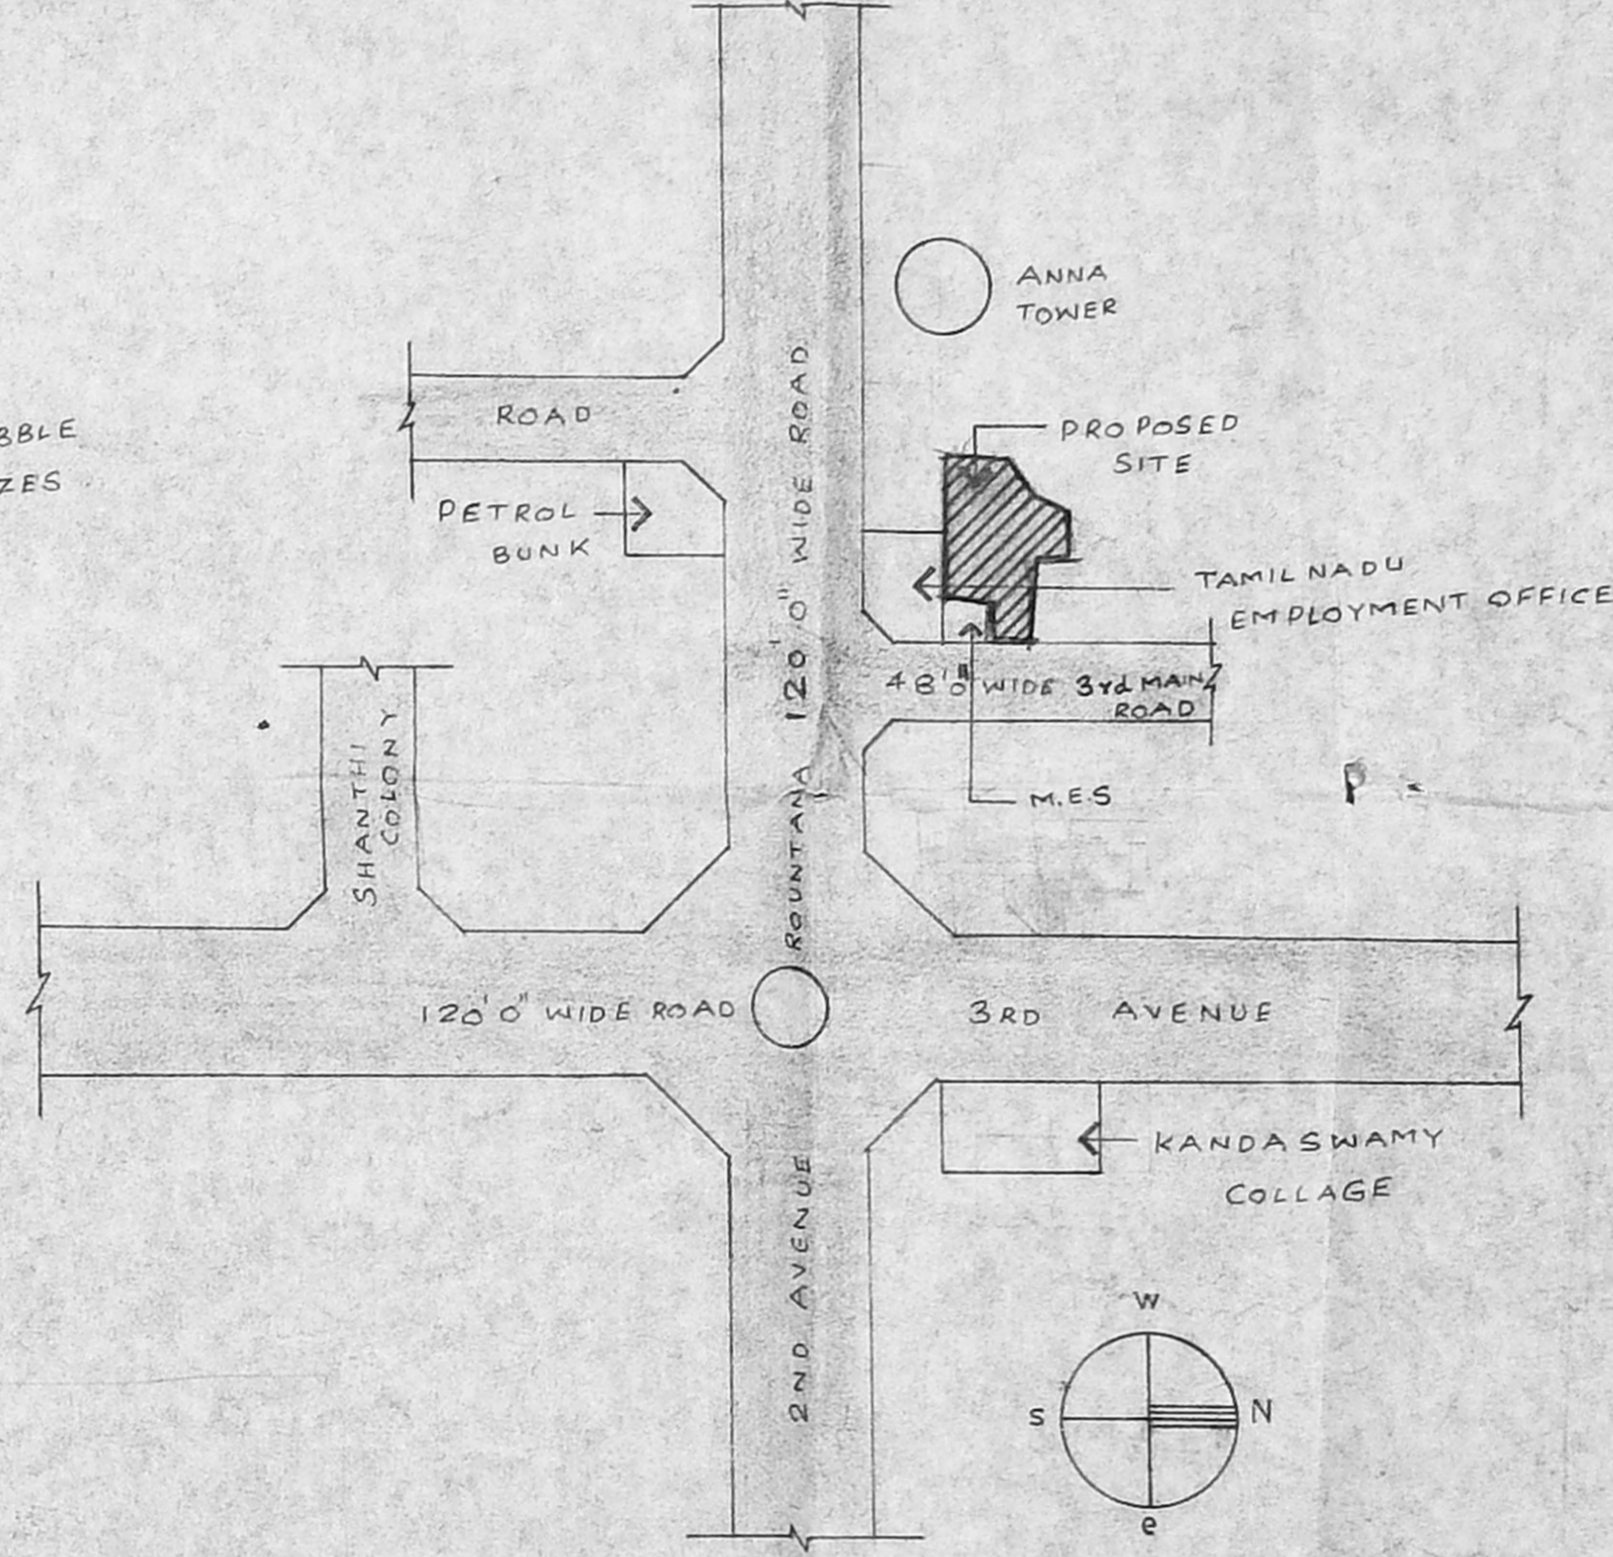

SPECIFICATION

1. COLUMN FOUNDATION
2. BRICK WORK IN PARAPET WALL
3. R.C.C. COLUMN WITH BEAM LINTELS, BONDING ROOF SLAB ETC. TO BE IN CM 1:2:4
4. MOSAIC FLOORING AND GRANULITHIC FLOORING
5. PLASTERING IN WALLS AND CEILING
6. TWO COATS OF PAINT OVER WHITE WASH
7. TWO COATS OF PAINT OVER ONE COAT OF PRIMER
8. ALL WOOD WORK IN TEAK WOOD
9. WEATHERING COURSE IN CM WITH TWO COURSE OF FLAT TILES LAID TO SLOPE.

AREA STATEMENT	sq.ft	sq.m
TYPE-A		
GROUND FLOOR PLAN	2957.85	275.87
FIRST FLOOR PLAN	3432.25	318.98
SECOND FLOOR PLAN	3432.25	318.98
THIRD FLOOR PLAN	3432.25	318.98
TYPE-B		
GROUND FLOOR PLAN	4355.72	404.59
FIRST FLOOR PLAN	5831.58	540.23
SECOND FLOOR PLAN	5051.58	470.23
THIRD FLOOR PLAN	5051.58	470.23
TYPE-C		
GROUND FLOOR PLAN	2221.27	206.47
FIRST FLOOR PLAN	1854.50	172.35
TOTAL	37583.03	3492.82

PLOT AREA = 25286.00 SQ.FT
 F.S.1 = 1.5 TIMES
 ALLOWABLE BUILT UP AREA = 25286.00 X 1.5 = 37929.00
 PROVIDE = 37583.03
 PROVIDE F.S.1 = 37583.03 = 1.48
 PLOT COVERAGE = $\frac{10155.84}{25286.00} \times 100 = 40.16\%$
 CAR PARKING REQUIRED = 23
 CAR PARKING PROVIDE = 23

PROPOSED RESIDENTIAL FLATS
 TAMILNADU HOUSING BOARD
 PLOT NO. C-49, ARINGAR ANNA NAGAR
 T.S. NO. 41 PART, BLOCK 1A,
 NADUVAKKARAI - VILLAGE
 MADRAS - 600 040.

COLOUR INDEX

PROPOSED	COLOURED	THUS	
ROAD	COLOURED	THUS	
BOUNDARY	COLOURED	THUS	

OWNER'S SIGNATURE

SCALE : 1" = 16'-0"

DATE : 15-2-96

JOB NO. :

PROJ. NO. : CQ-04


DRAWN : M. JAYAPRAKASH

ARCHITECT
VERGIS OOMMEN
 B. ARCH, G.D. ARCH, F.I.A.,
 COUNCIL OF ARCHITECTURE
 C.A. NO. 76/3126
 THYAGARAJA COMPLEX
 853, POONAMALLEE HIGH ROAD
 MADRAS - 600 010.


Block A - OTS - no entry

14-2-97
 JE


Executive Engineer
 Administrative Officer,
 Anna Nagar Division,
 TAMILNADU HOUSING BOARD,
 Anna Nagar, Madras-600 010.

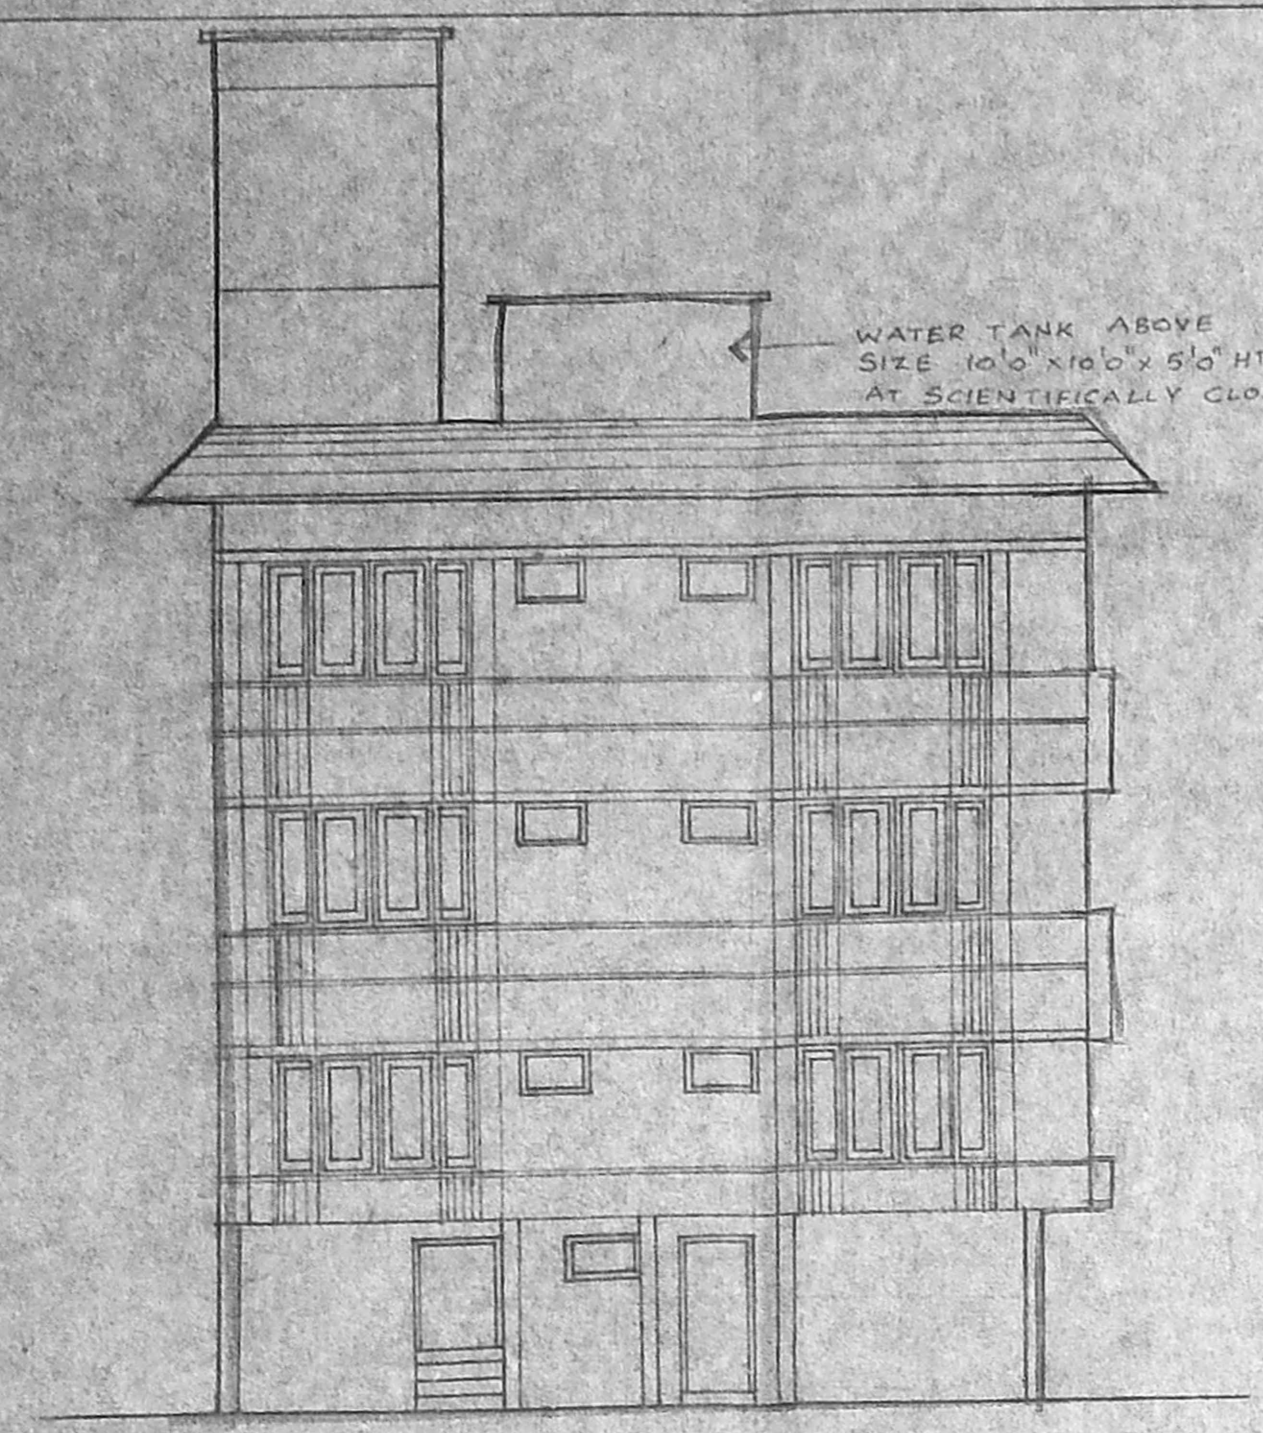


ELEVATION

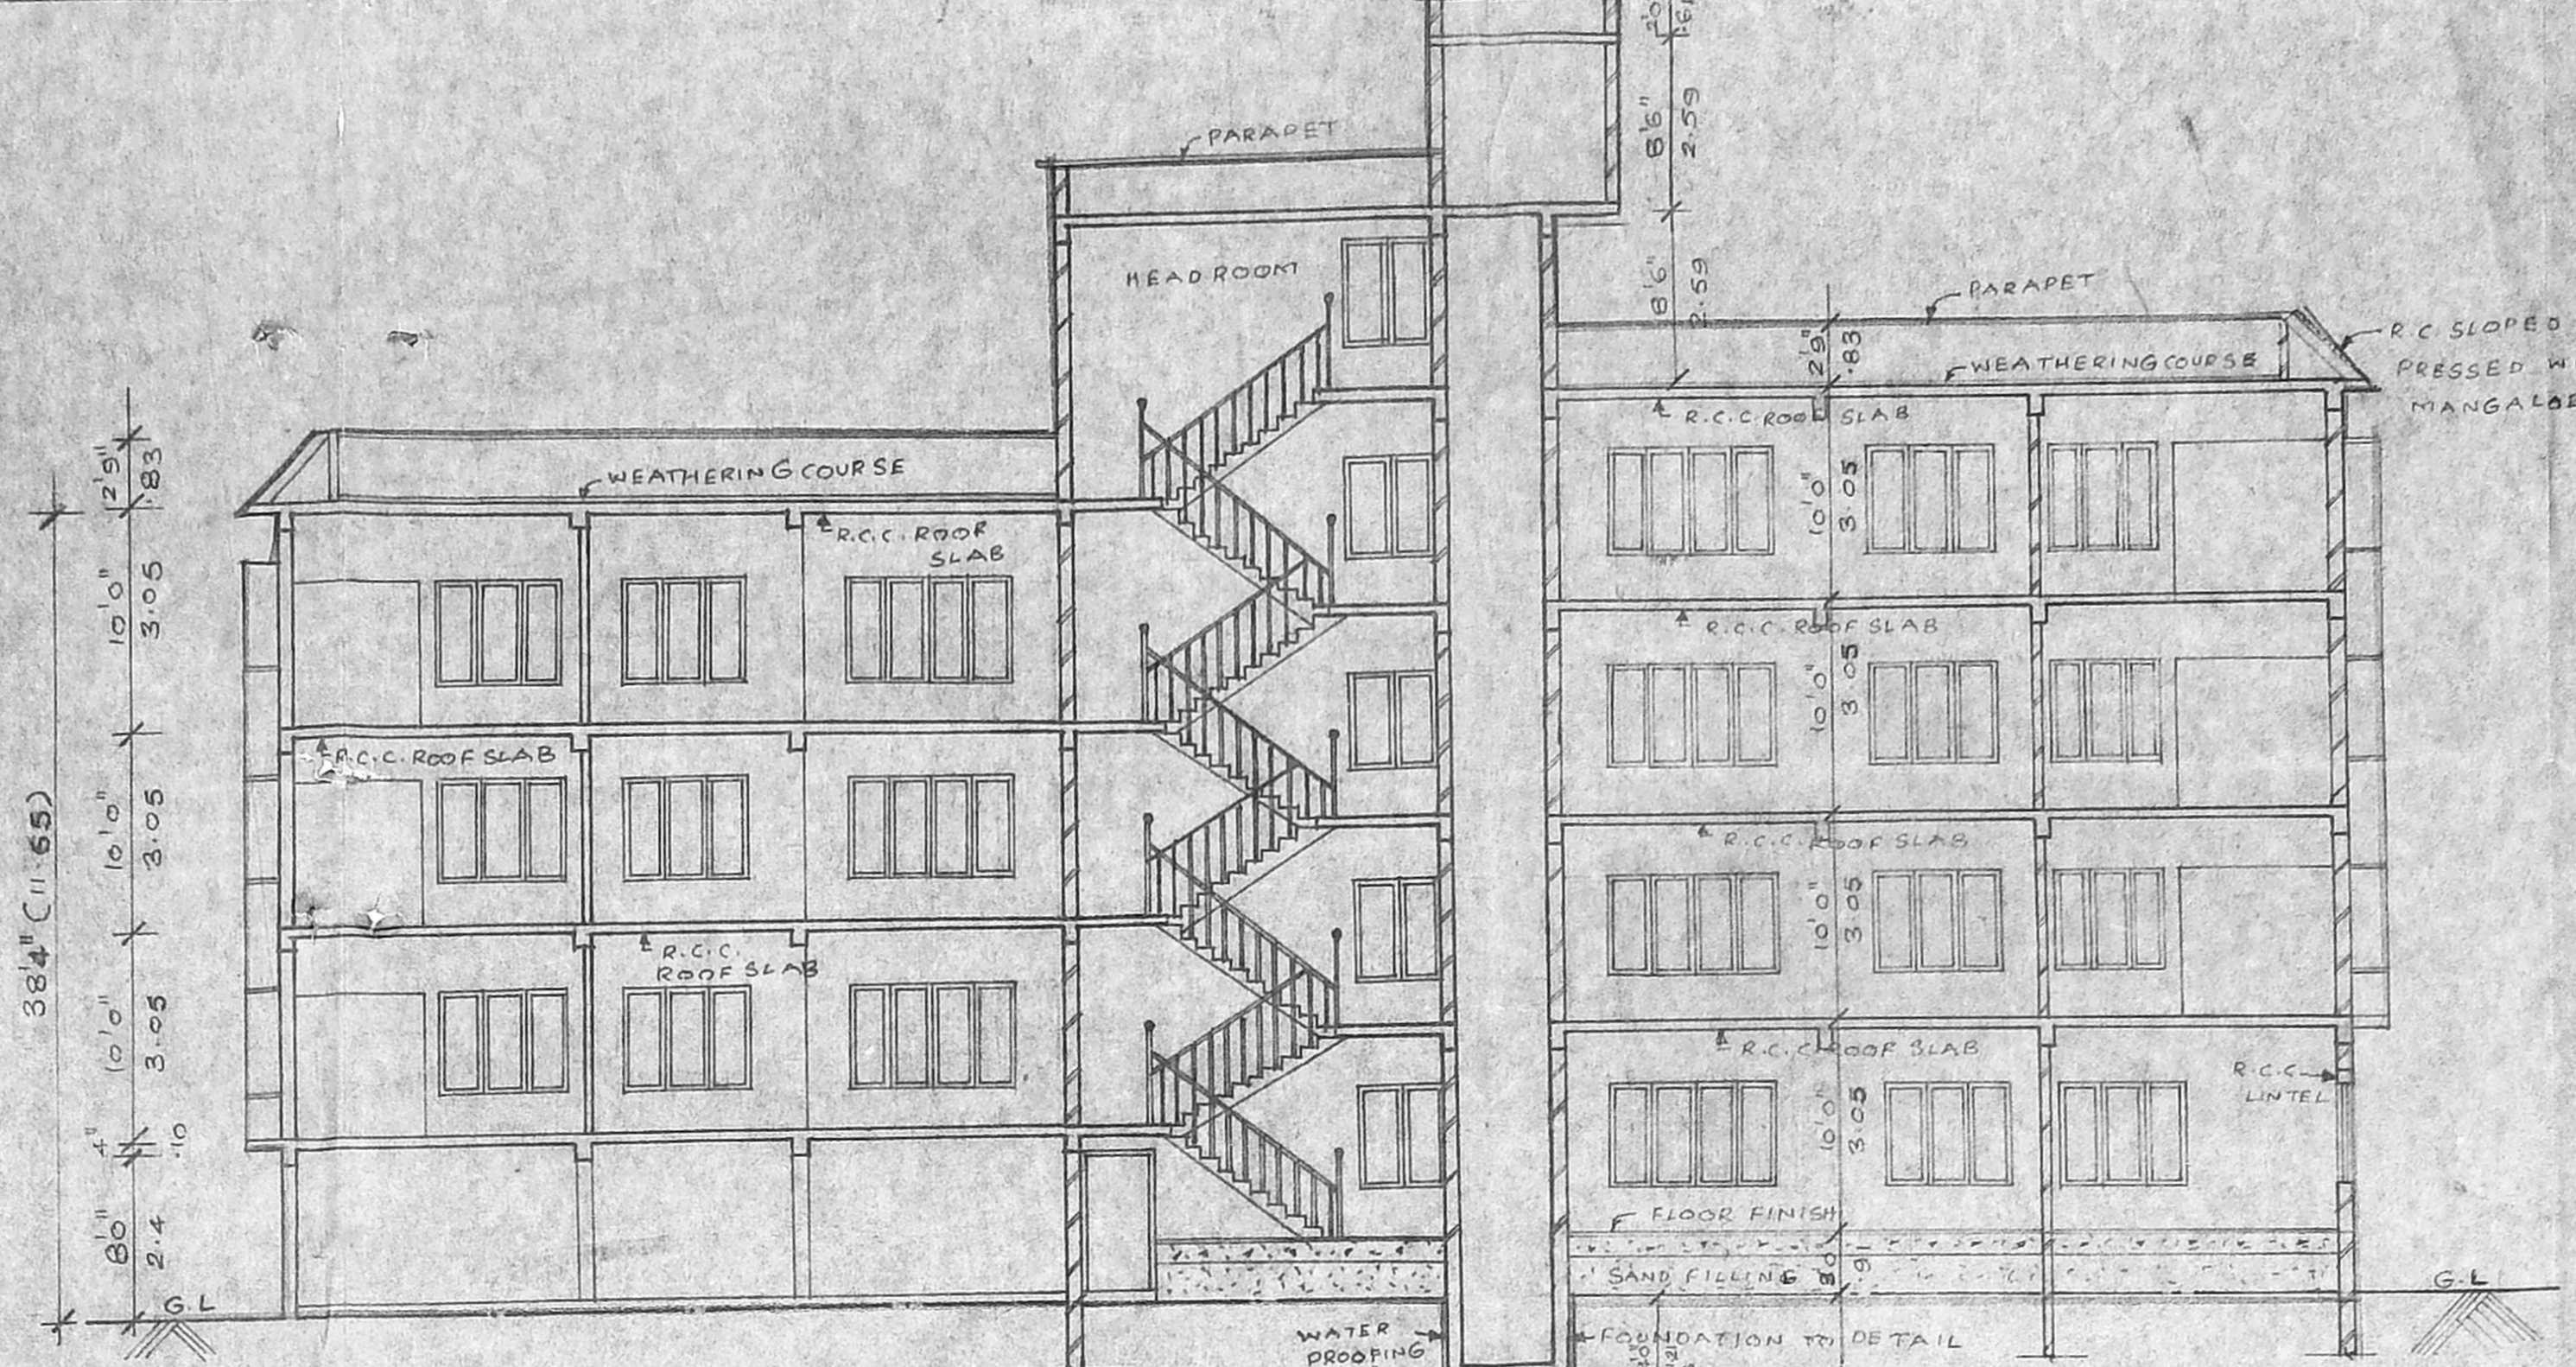

SECTION AB

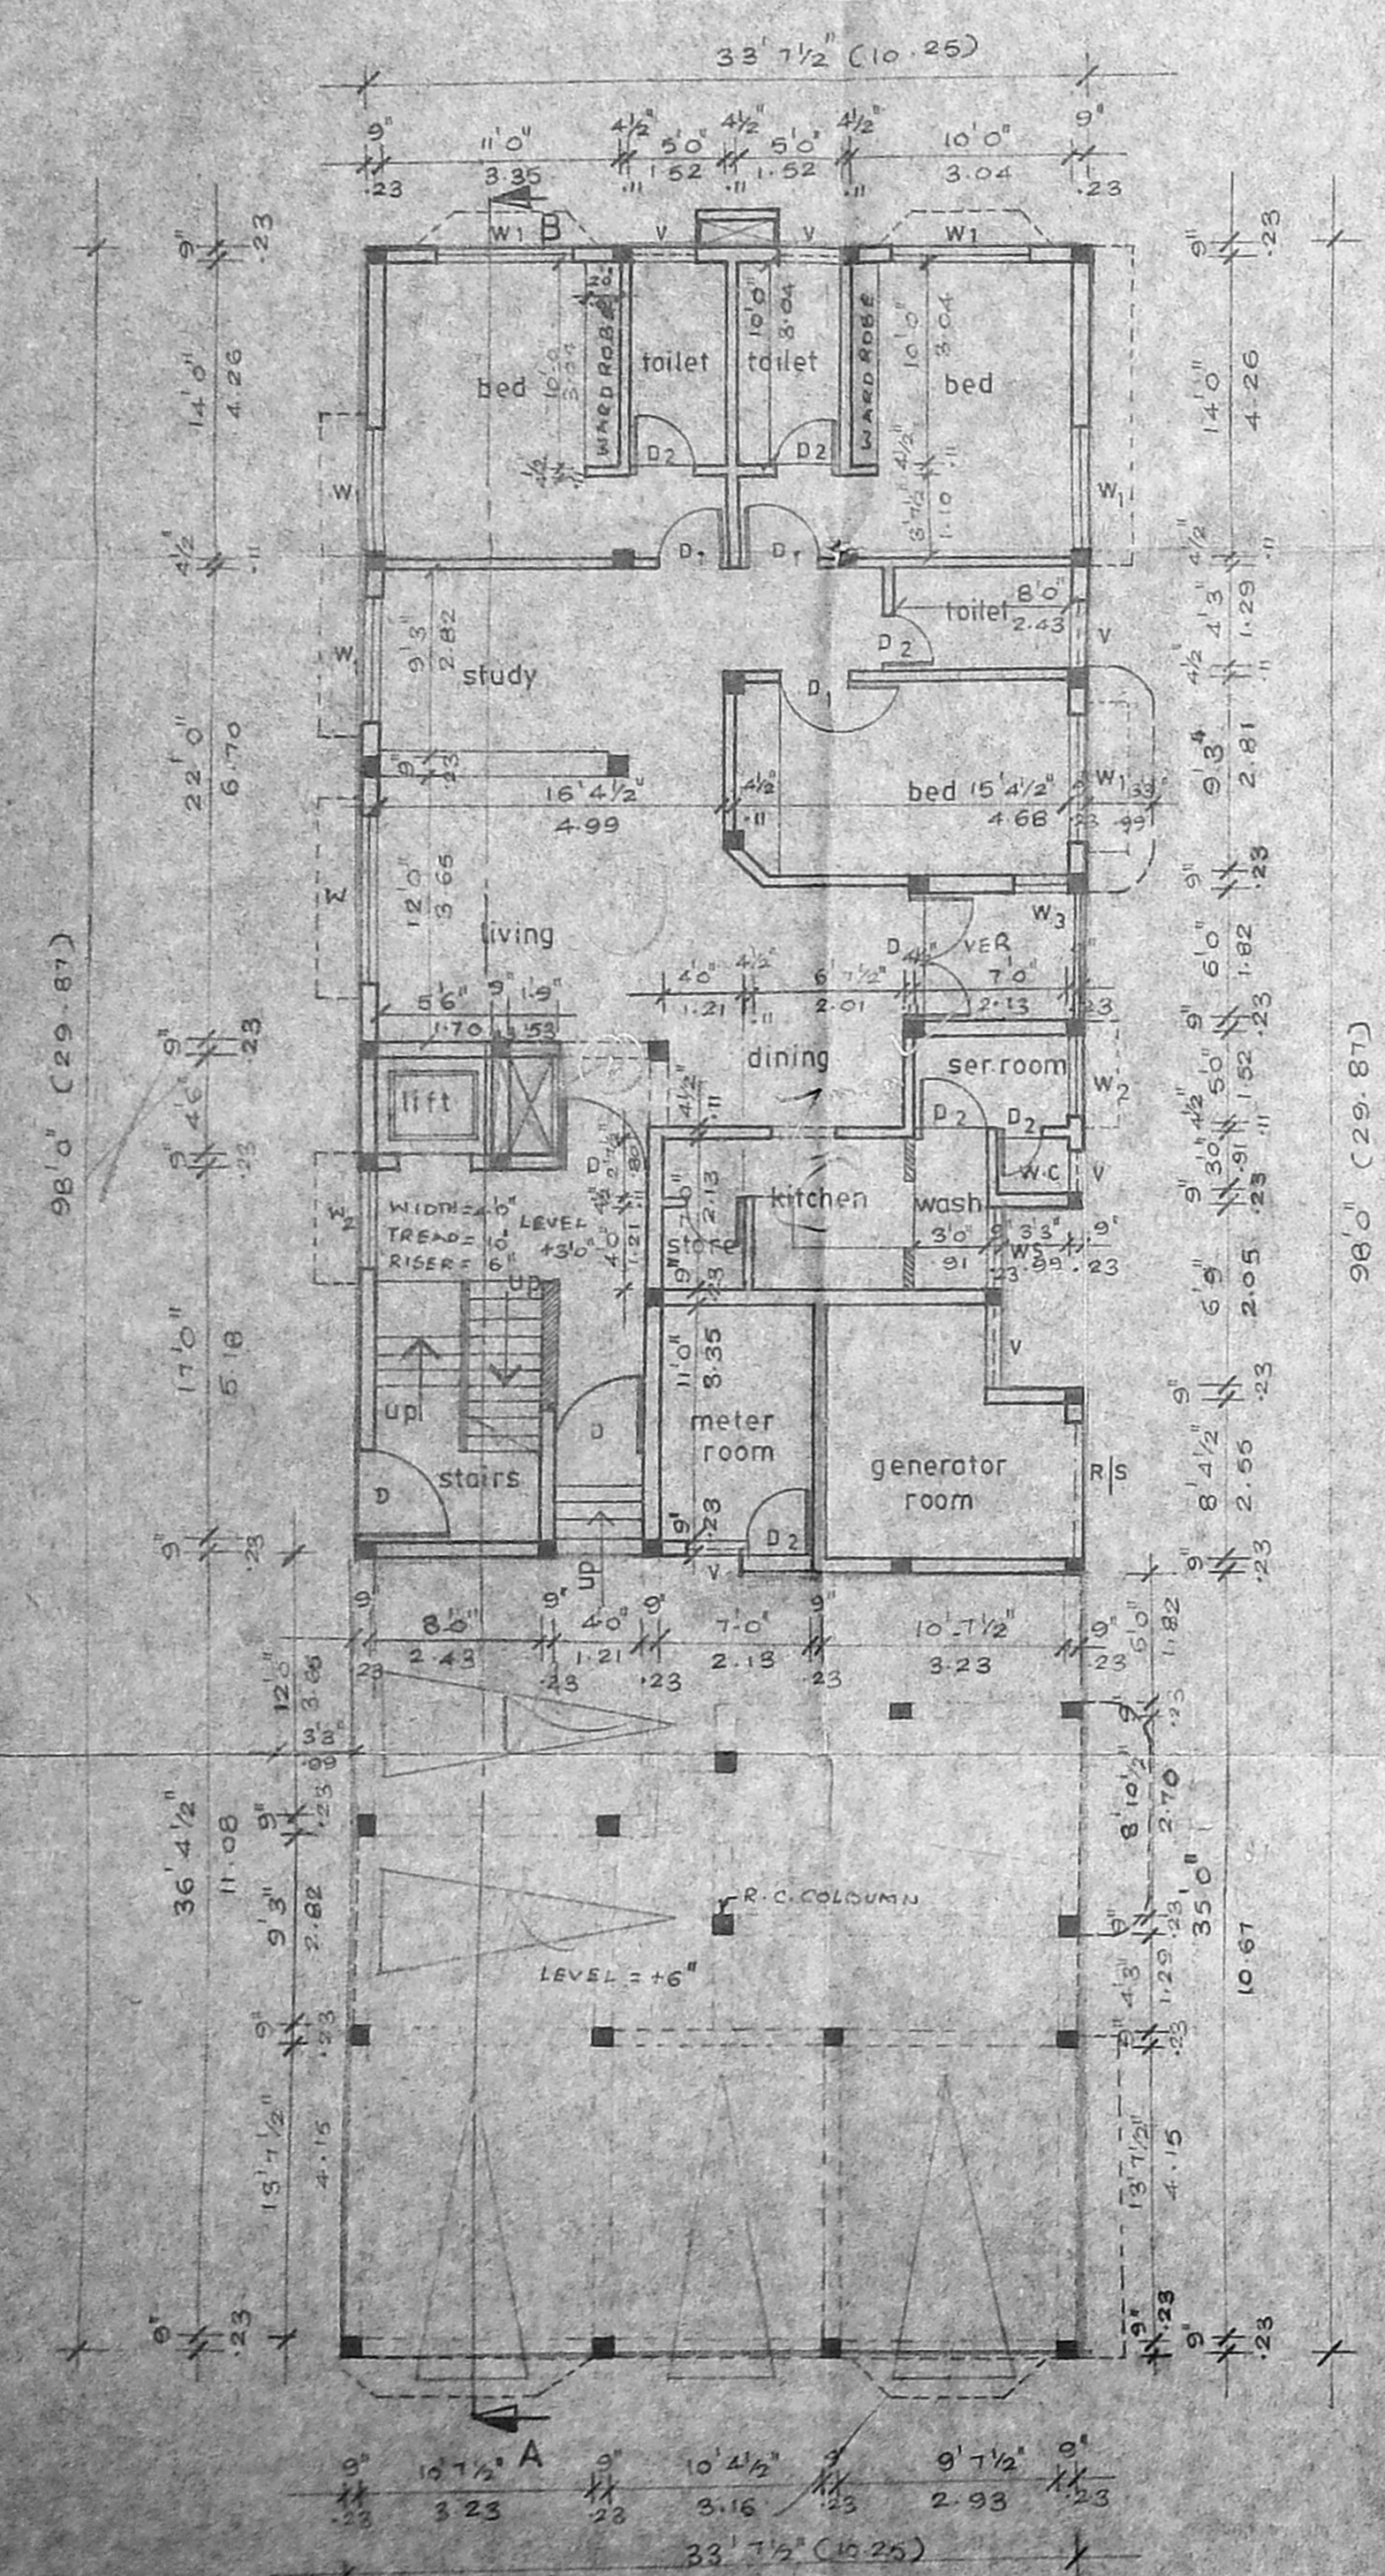


GROUND FLOOR PLAN

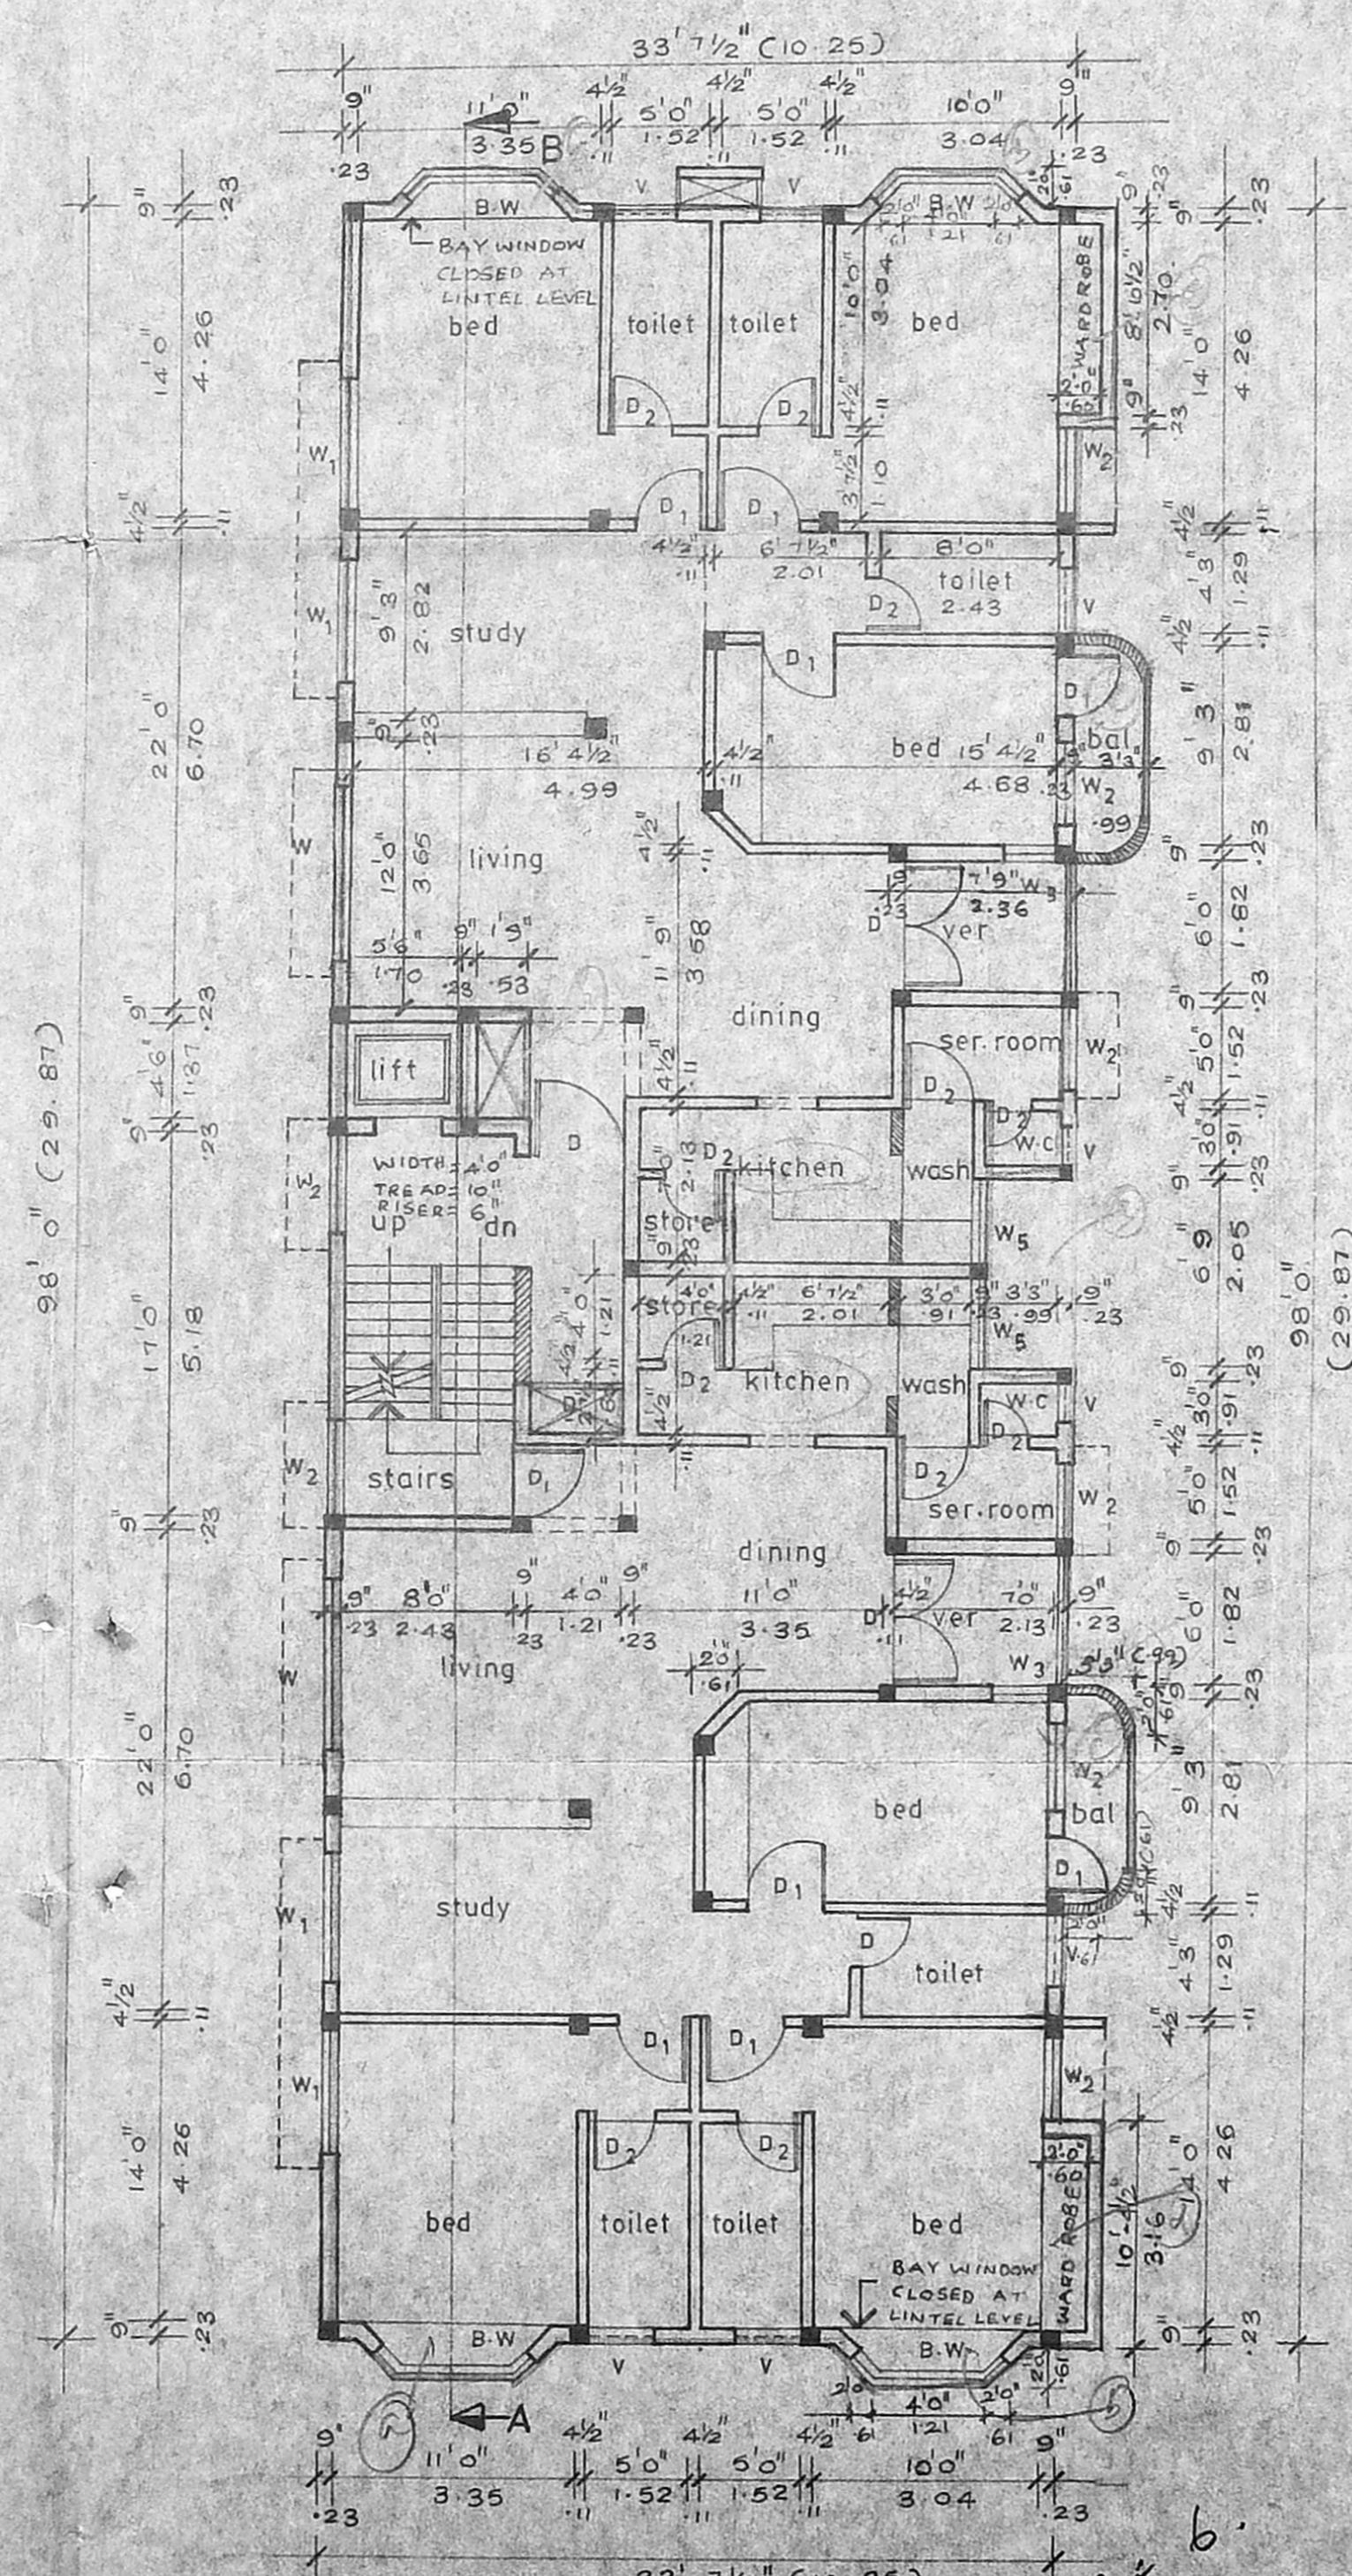

TYPICAL FLOOR PLAN

1st & 2nd & 3rd

B/24679/348/2/6/97
 Planning Permit No.
APPROVED
 SUBJECT TO THE CONDITIONS IN THIS OFFICE LETTER.
 No. 13/47835/ Date: 2-2-97
 FOR MEMBER SECRETARY
 CHENNAI METROPOLITAN
 DEVELOPMENT AUTHORITY
 CHENNAI-600 008.

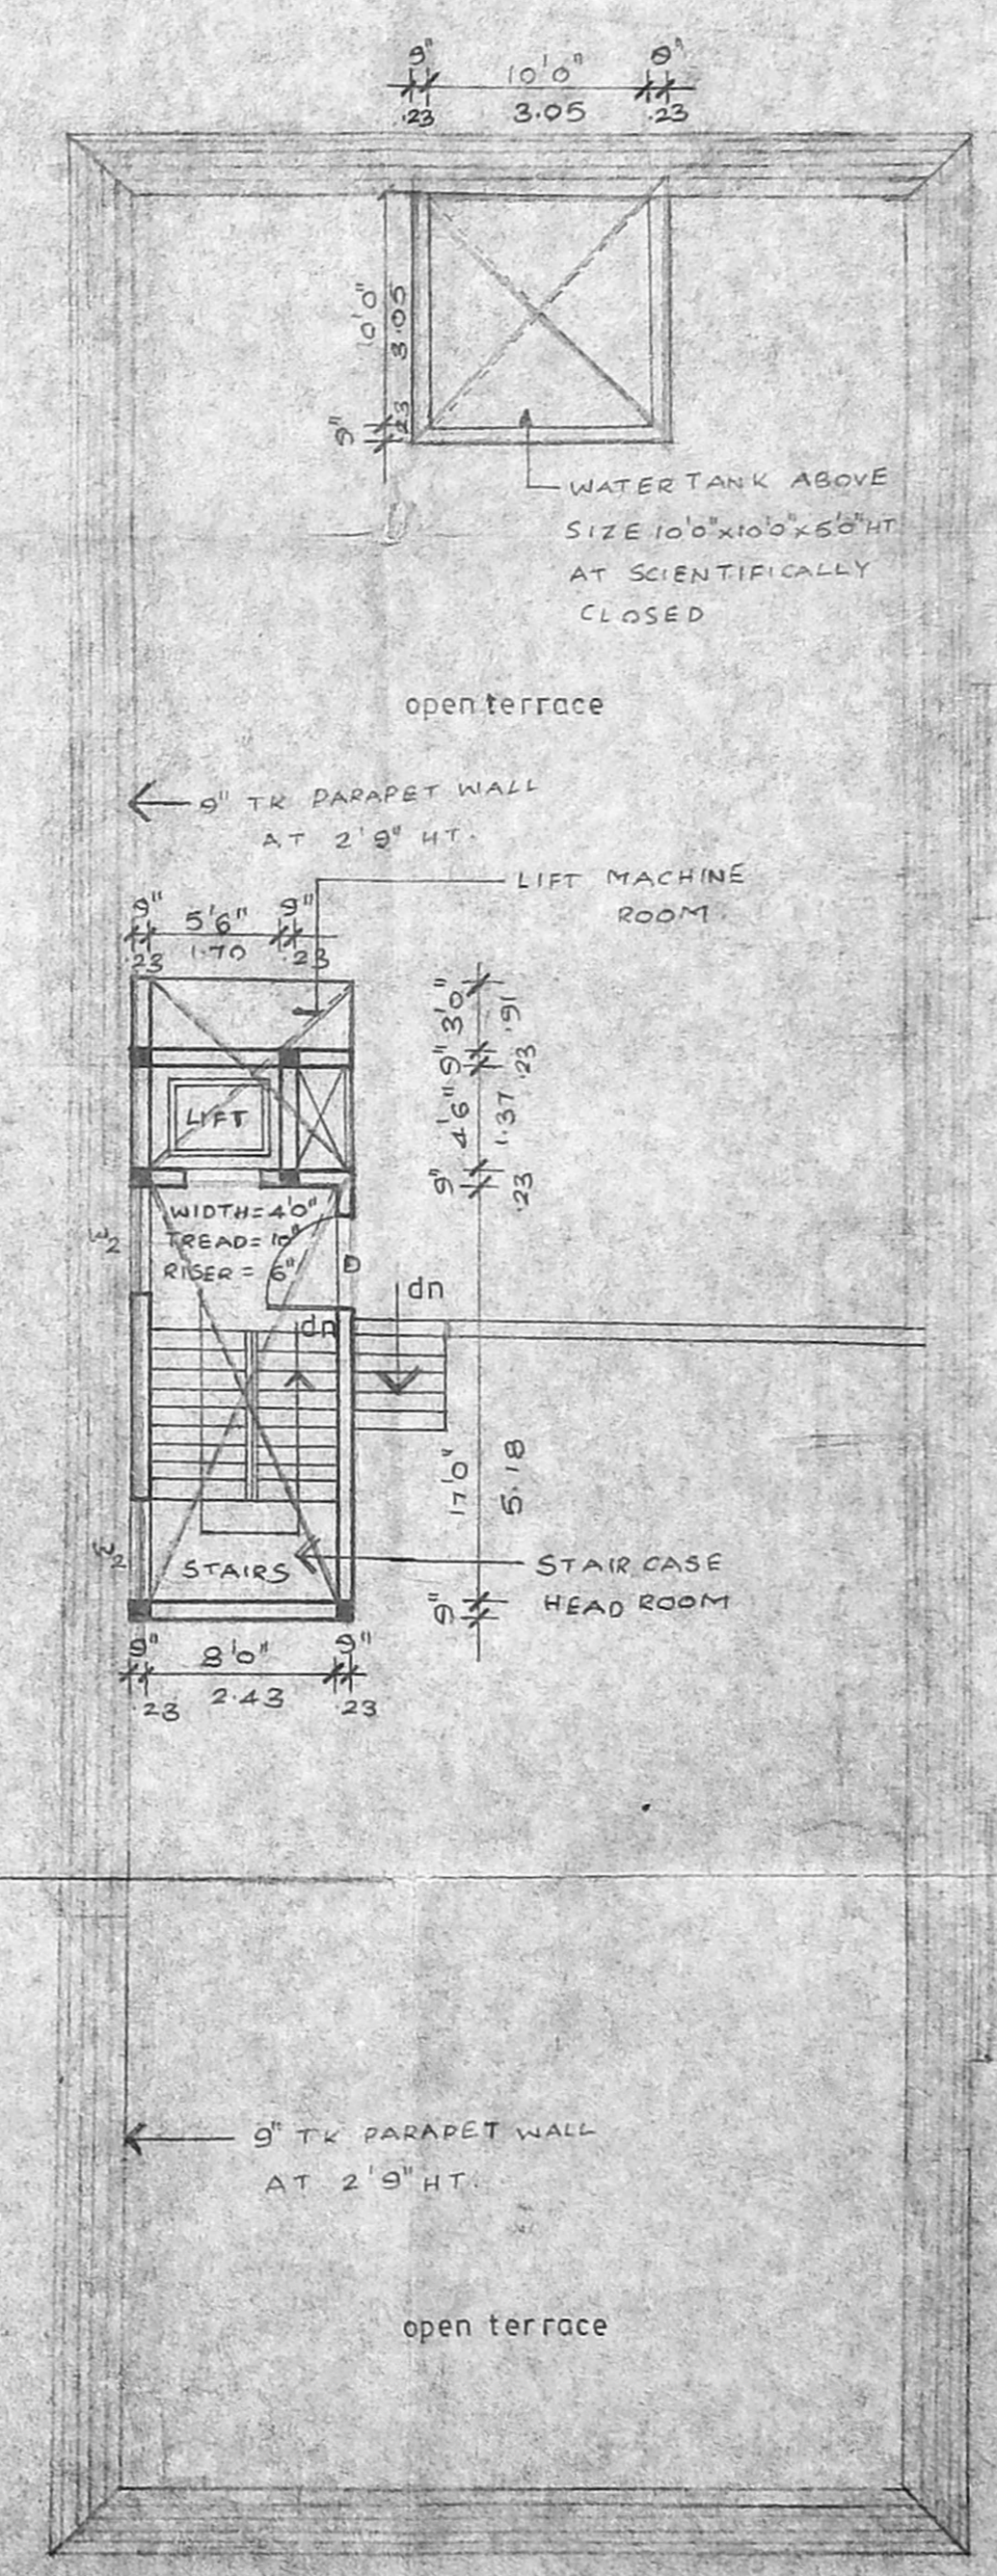

TERRACE FLOOR PLAN

SCHEDULE OF JOINERY		
type	size	description
D	3'6" x 7'0"	T.W. PANELLLED MAIN DOOR
D1	3'0" x 7'0"	T.W. PANELLLED DOOR
D2	2'3"	CMDA (B)/PP NO. 1 C.No. B3/4783/97 Asst. T.W. GLAZED WINDOW
W	8'0"	T.W. GLAZED WINDOW
W1	6'0"	T.W. GLAZED WINDOW
W2	4'0"	T.W. GLAZED WINDOW
W3	2'0"	T.W. GLAZED WINDOW
V	3'0"	T.W. GLAZED VENTILATOR
B.W.	6'0" x 5'0"	BAY WINDOW
R.S	8'0" x 8'0"	ROLLING SHUTTER
W5	3'0" x 5'0"	T.W. GLAZED WINDOW

TYPE-A

PROPOSED RESIDENTIAL FLATS
 TAMILNADU HOUSING BOARD
 PLOT NO. C49 ARINGAR ANNA NAGAR
 T.S NO. 41 PART, BLOCK 1A
 NADVAKKARAI-VILLAGE
 MADRAS-600 040

COLOUR INDEX

PROPOSED	COLOURED THUS	
ROAD	COLOURED THUS	
BOUNDARY	COLOURED THUS	


OWNER'S SIGNATURE

	SCALE	1:50.0'
	DATE	15-2-96
	JOB NO	
	DRG NO	1:60-98
	DRAWN	M. JAYA PRAKASH


ARCHITECT
VERGIS OOMMEN
 B. ARCH., GD. ARCH., E.I.A.A.

COUNCIL OF ARCHITECTURE
 CA. NO. 76/3125
 THYAGARAJA COMPLEX
 853, POONAMALLEE HIGH ROAD
 MADRAS - 600 010

Executive Engineer,
 Administrative Officer,
 Anna Nagar Division,
 TAMIL NADU HOUSING BOARD,
 Anna Nagar, Madras-600 040

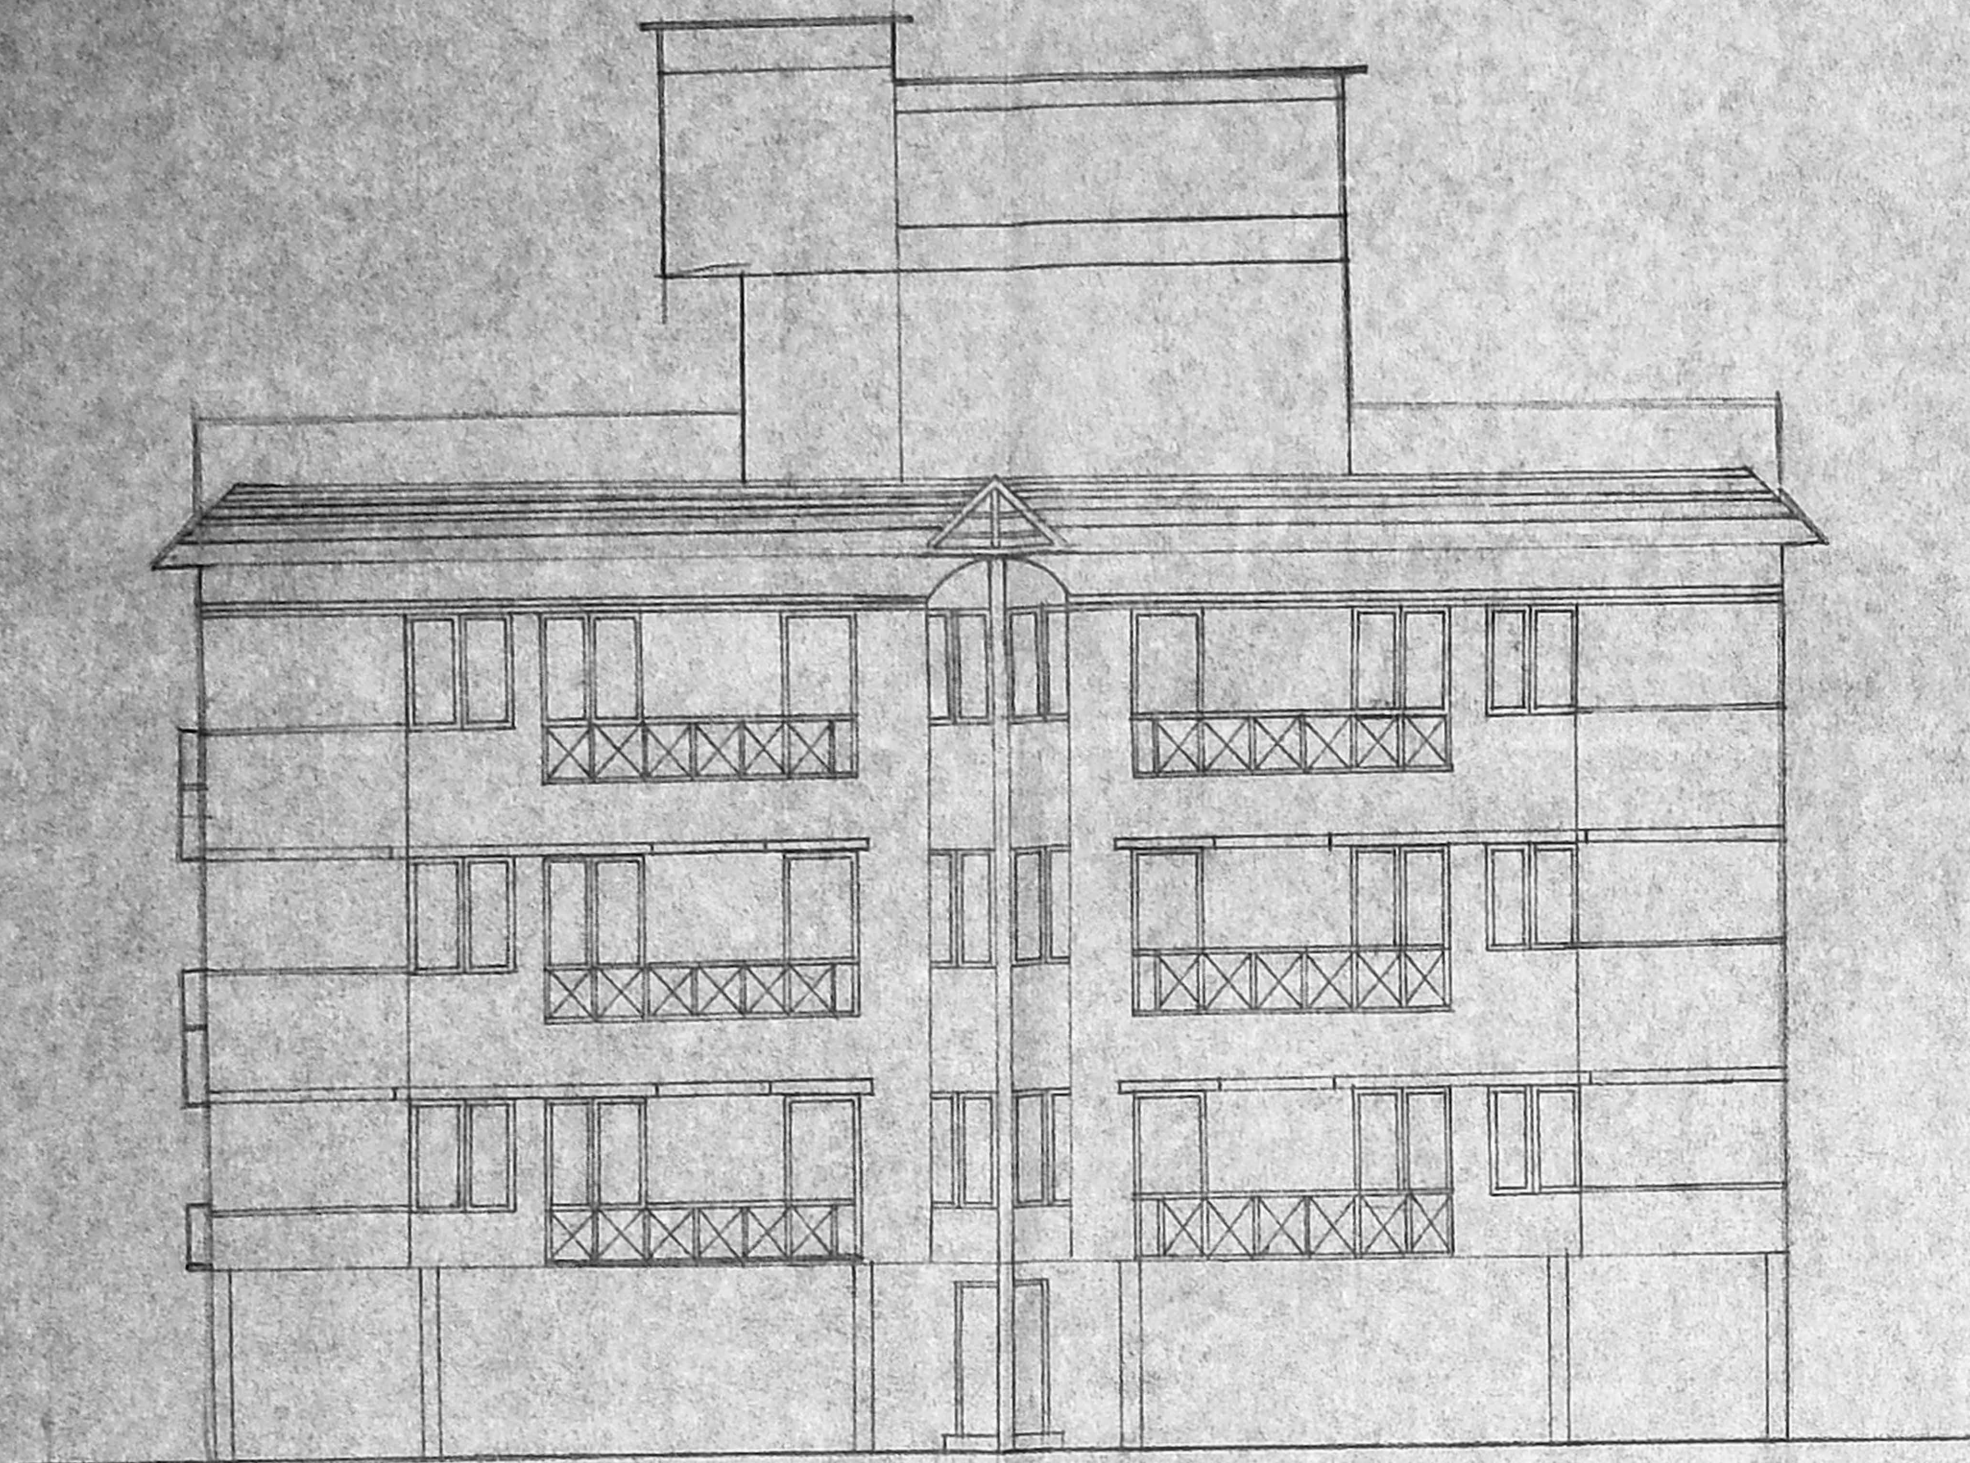


FRONT ELEVATION

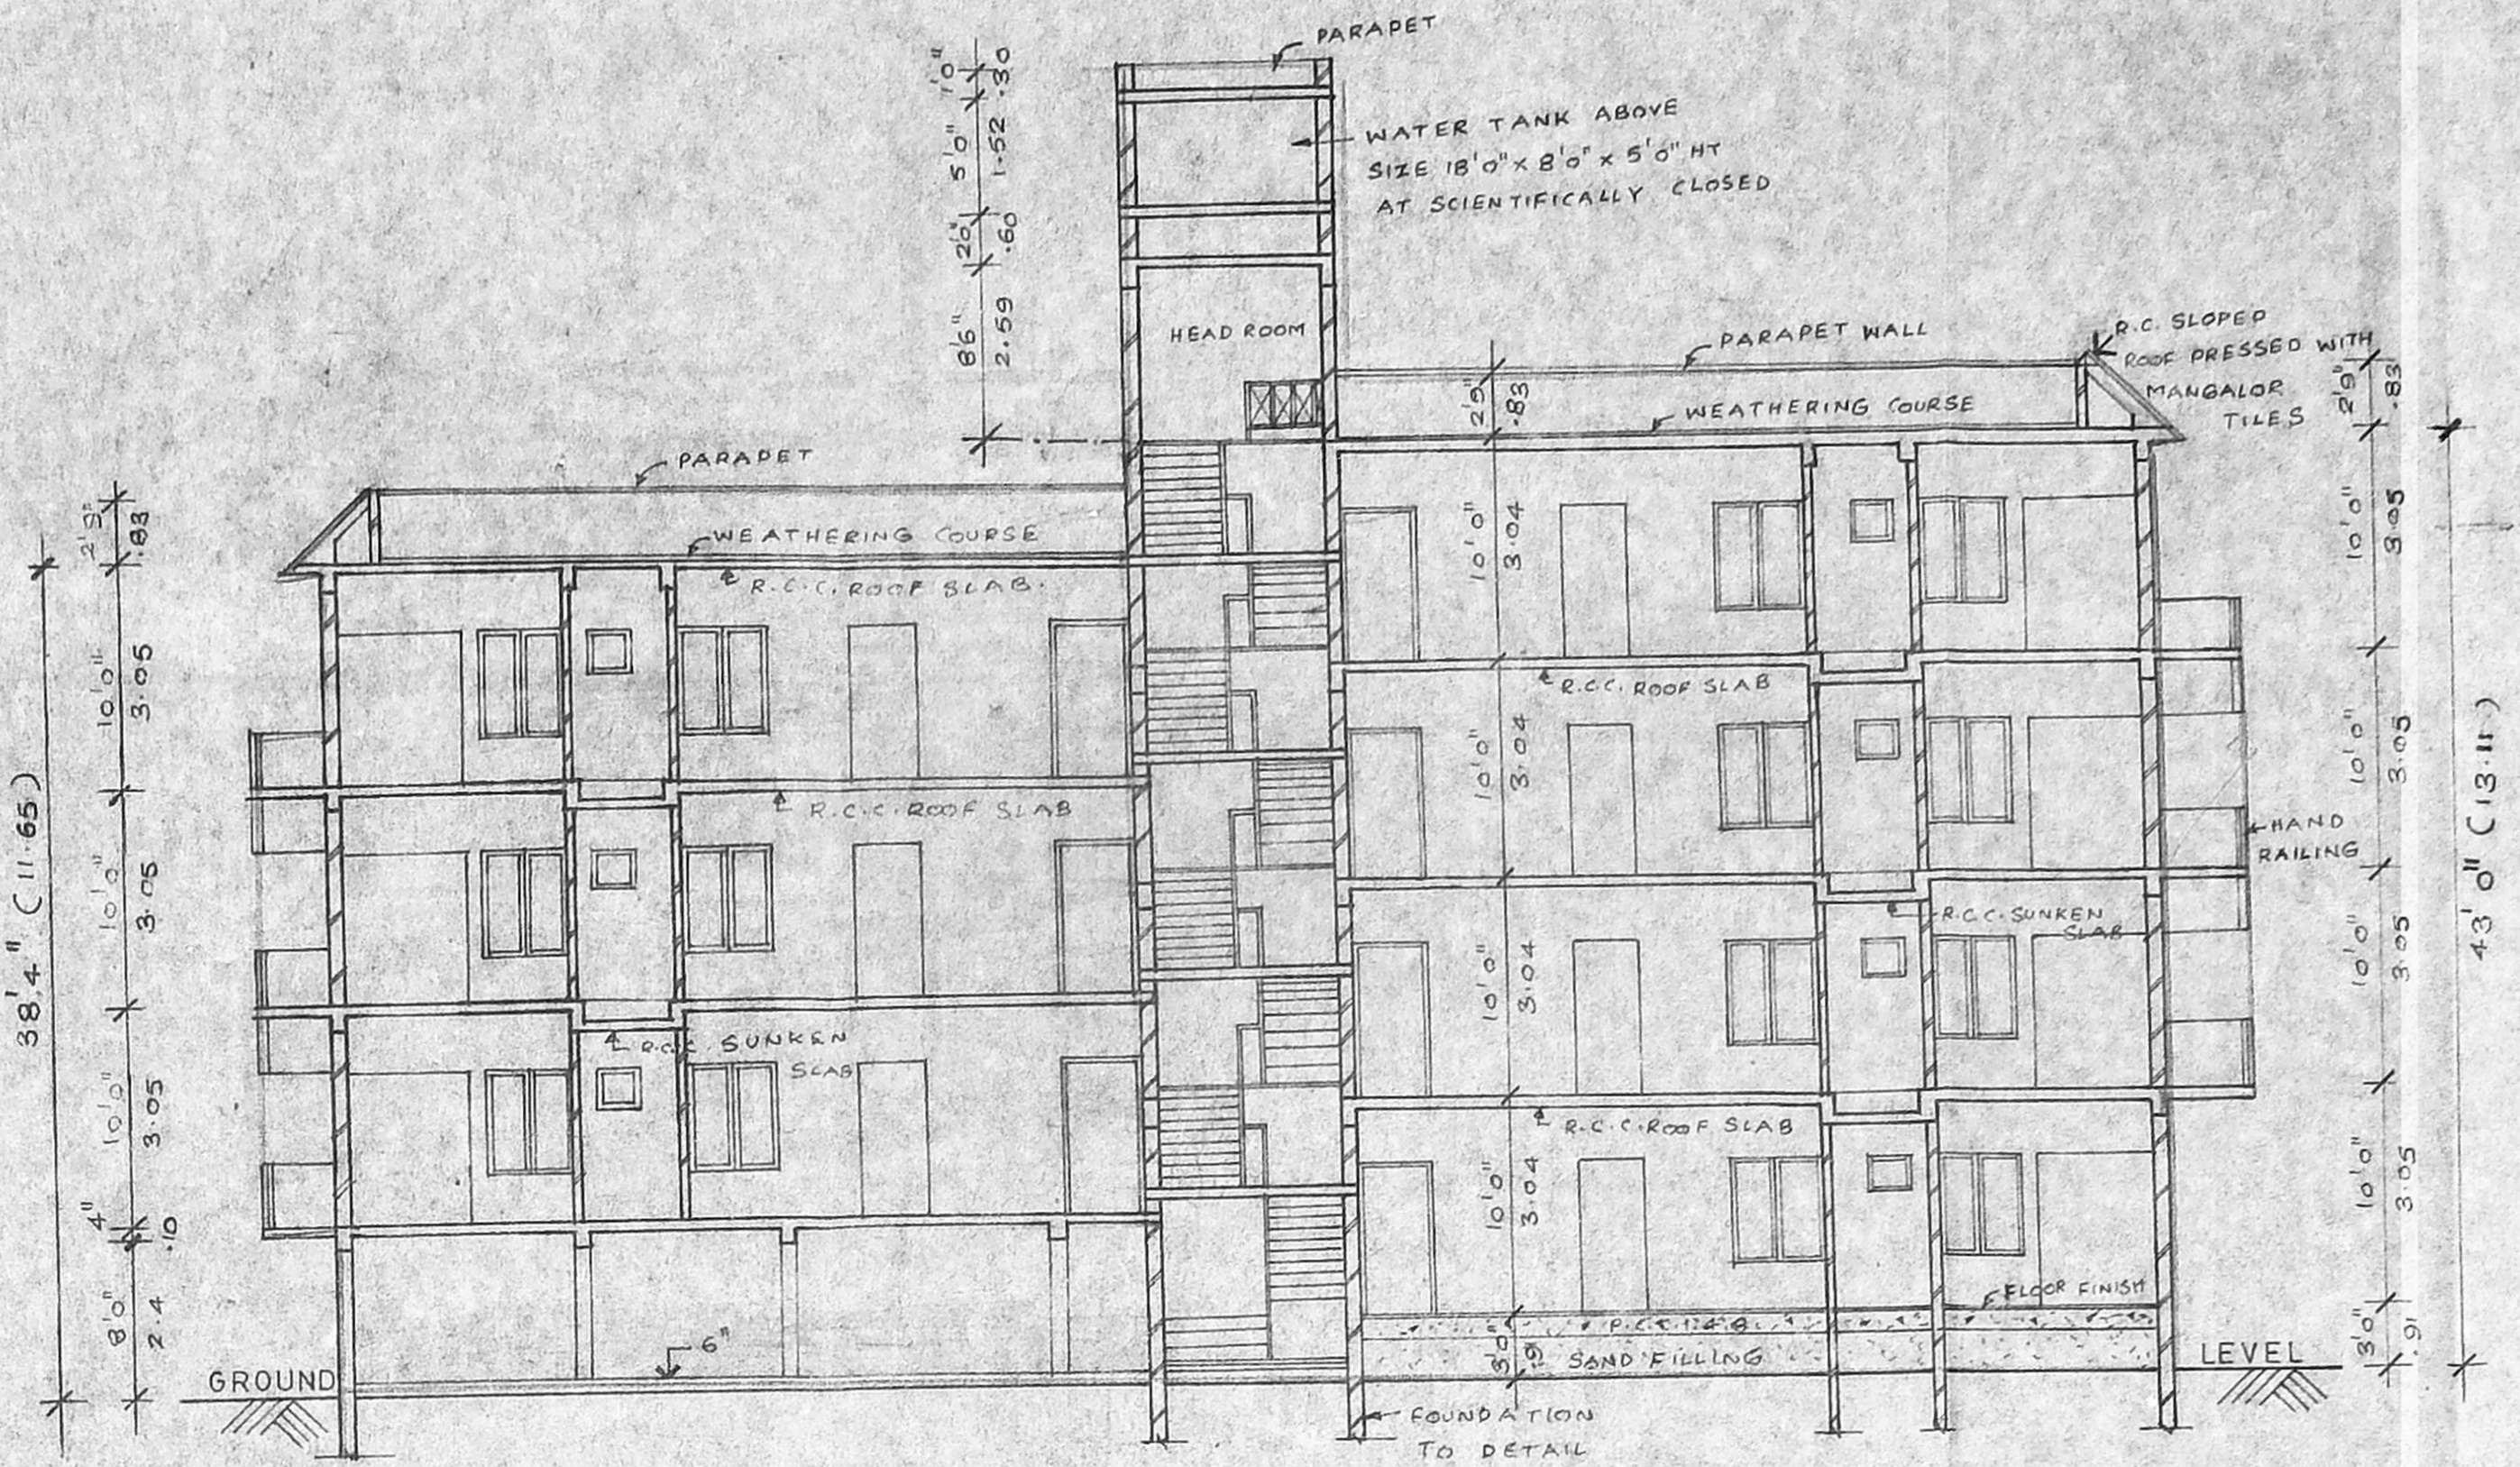


SECTION AB

SCHEDULE OF JOINERY



Type	Size	Description
D	3'0" x 7'0"	T.W. PANNELED DOOR
D1	3'0" x 7'0"	-DO-
D2	2'0" x 7'0"	-DO-
W	6'0" x 5'0"	W.D. WINDOW
W1	6'0" x 5'0"	W.D. WINDOW
W2	4'0" x 5'0"	W.D. WINDOW
W3	8'0" x 5'0"	W.D. WINDOW
V	2'0" x 1'0"	GLAZED VENTILATOR
D/W	3'0" x 7'0"	PANNELED DOOR
D2	2'0" x 7'0"	-DO-

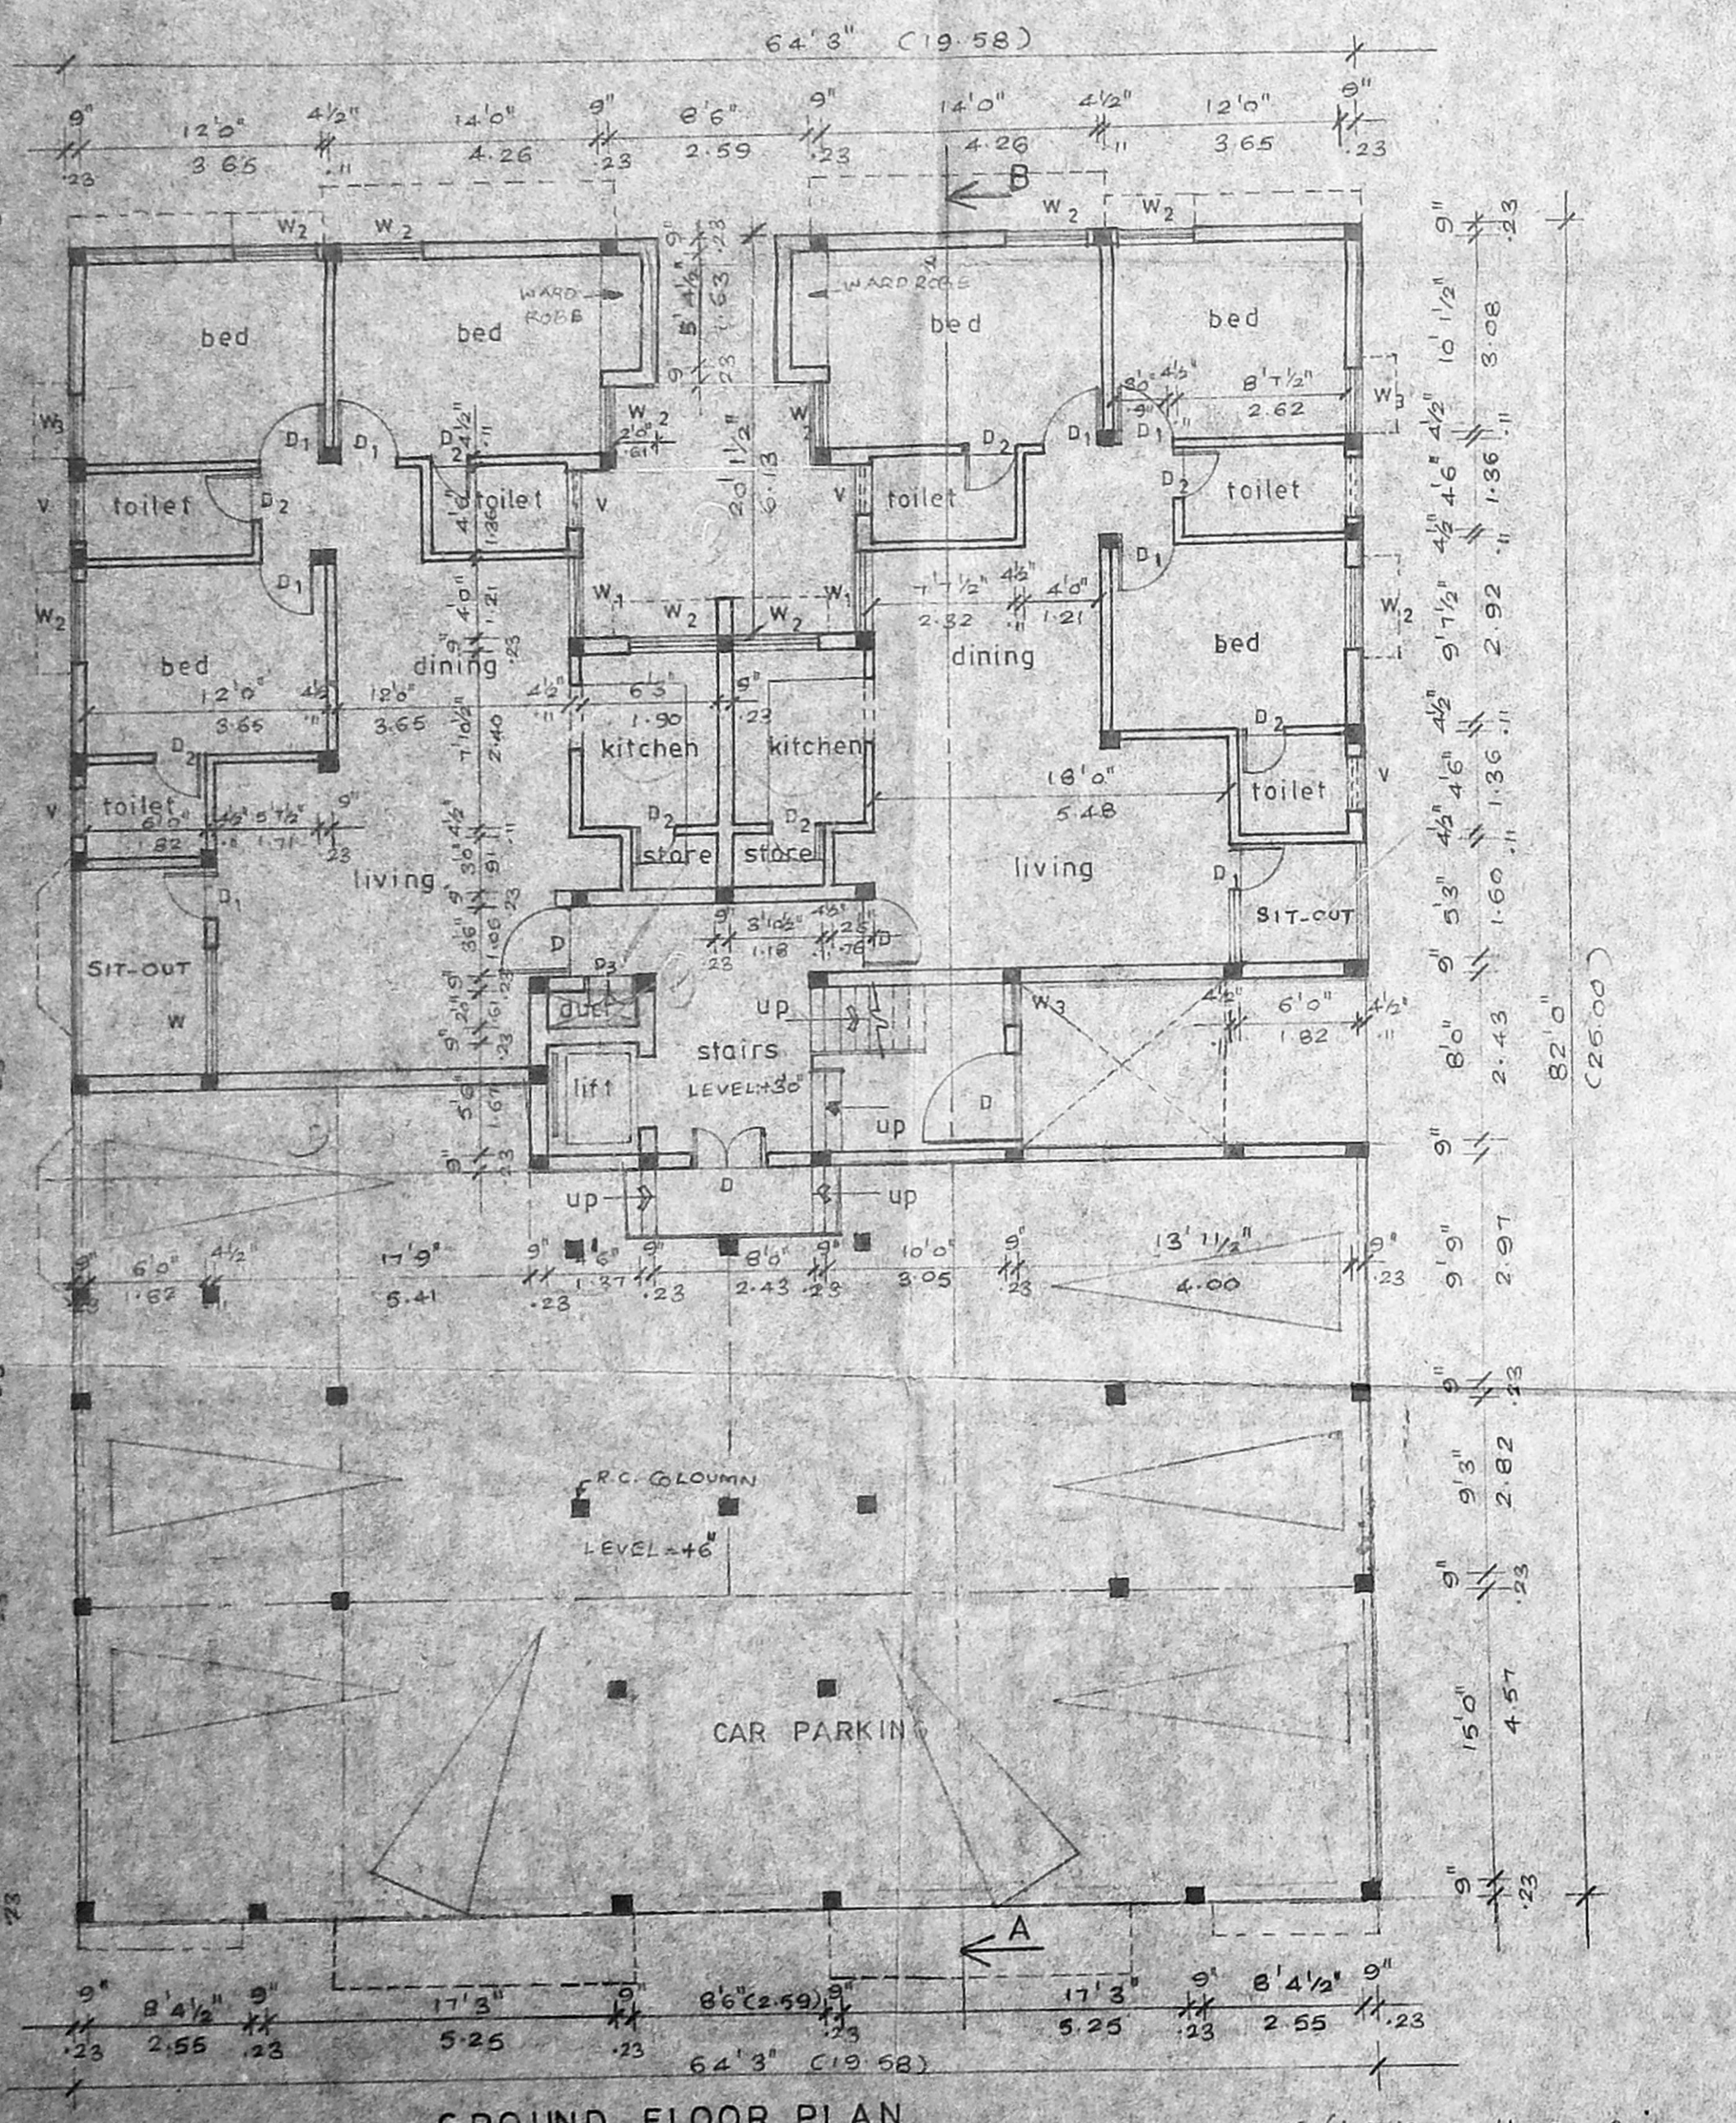

GROUND FLOOR PLAN

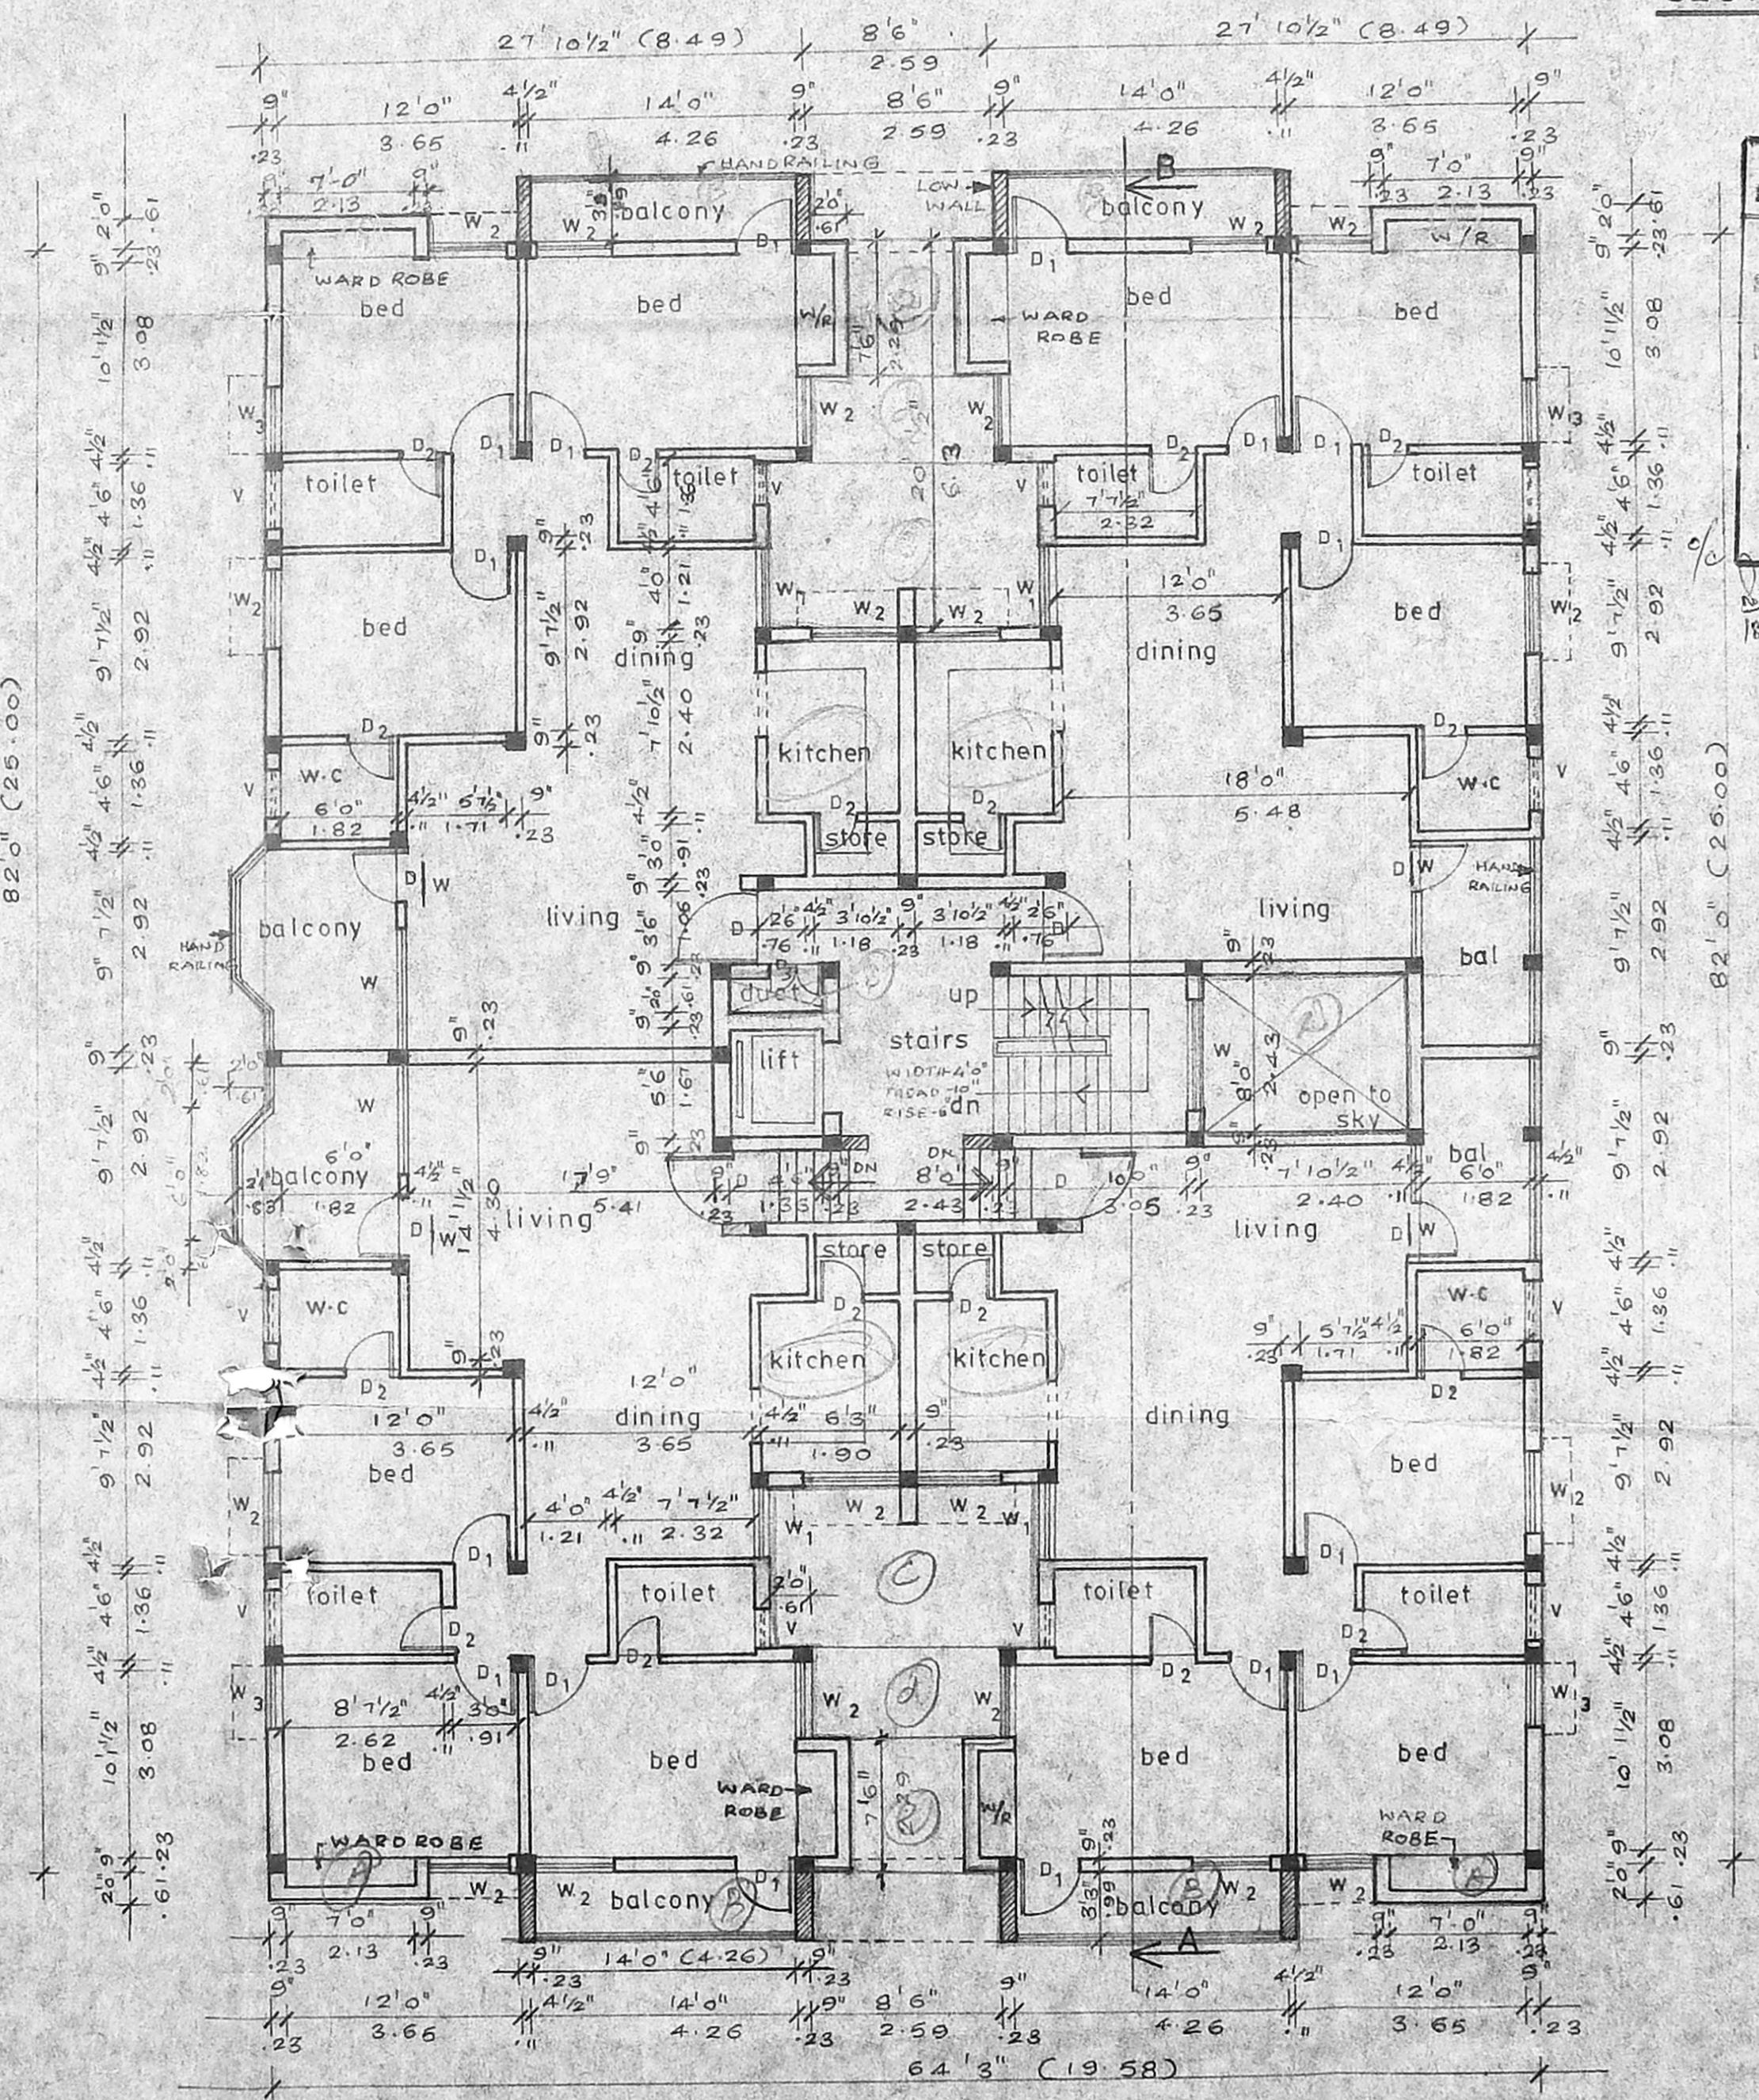

TYPICAL FLOOR 1st 2nd & 3rd PLAN

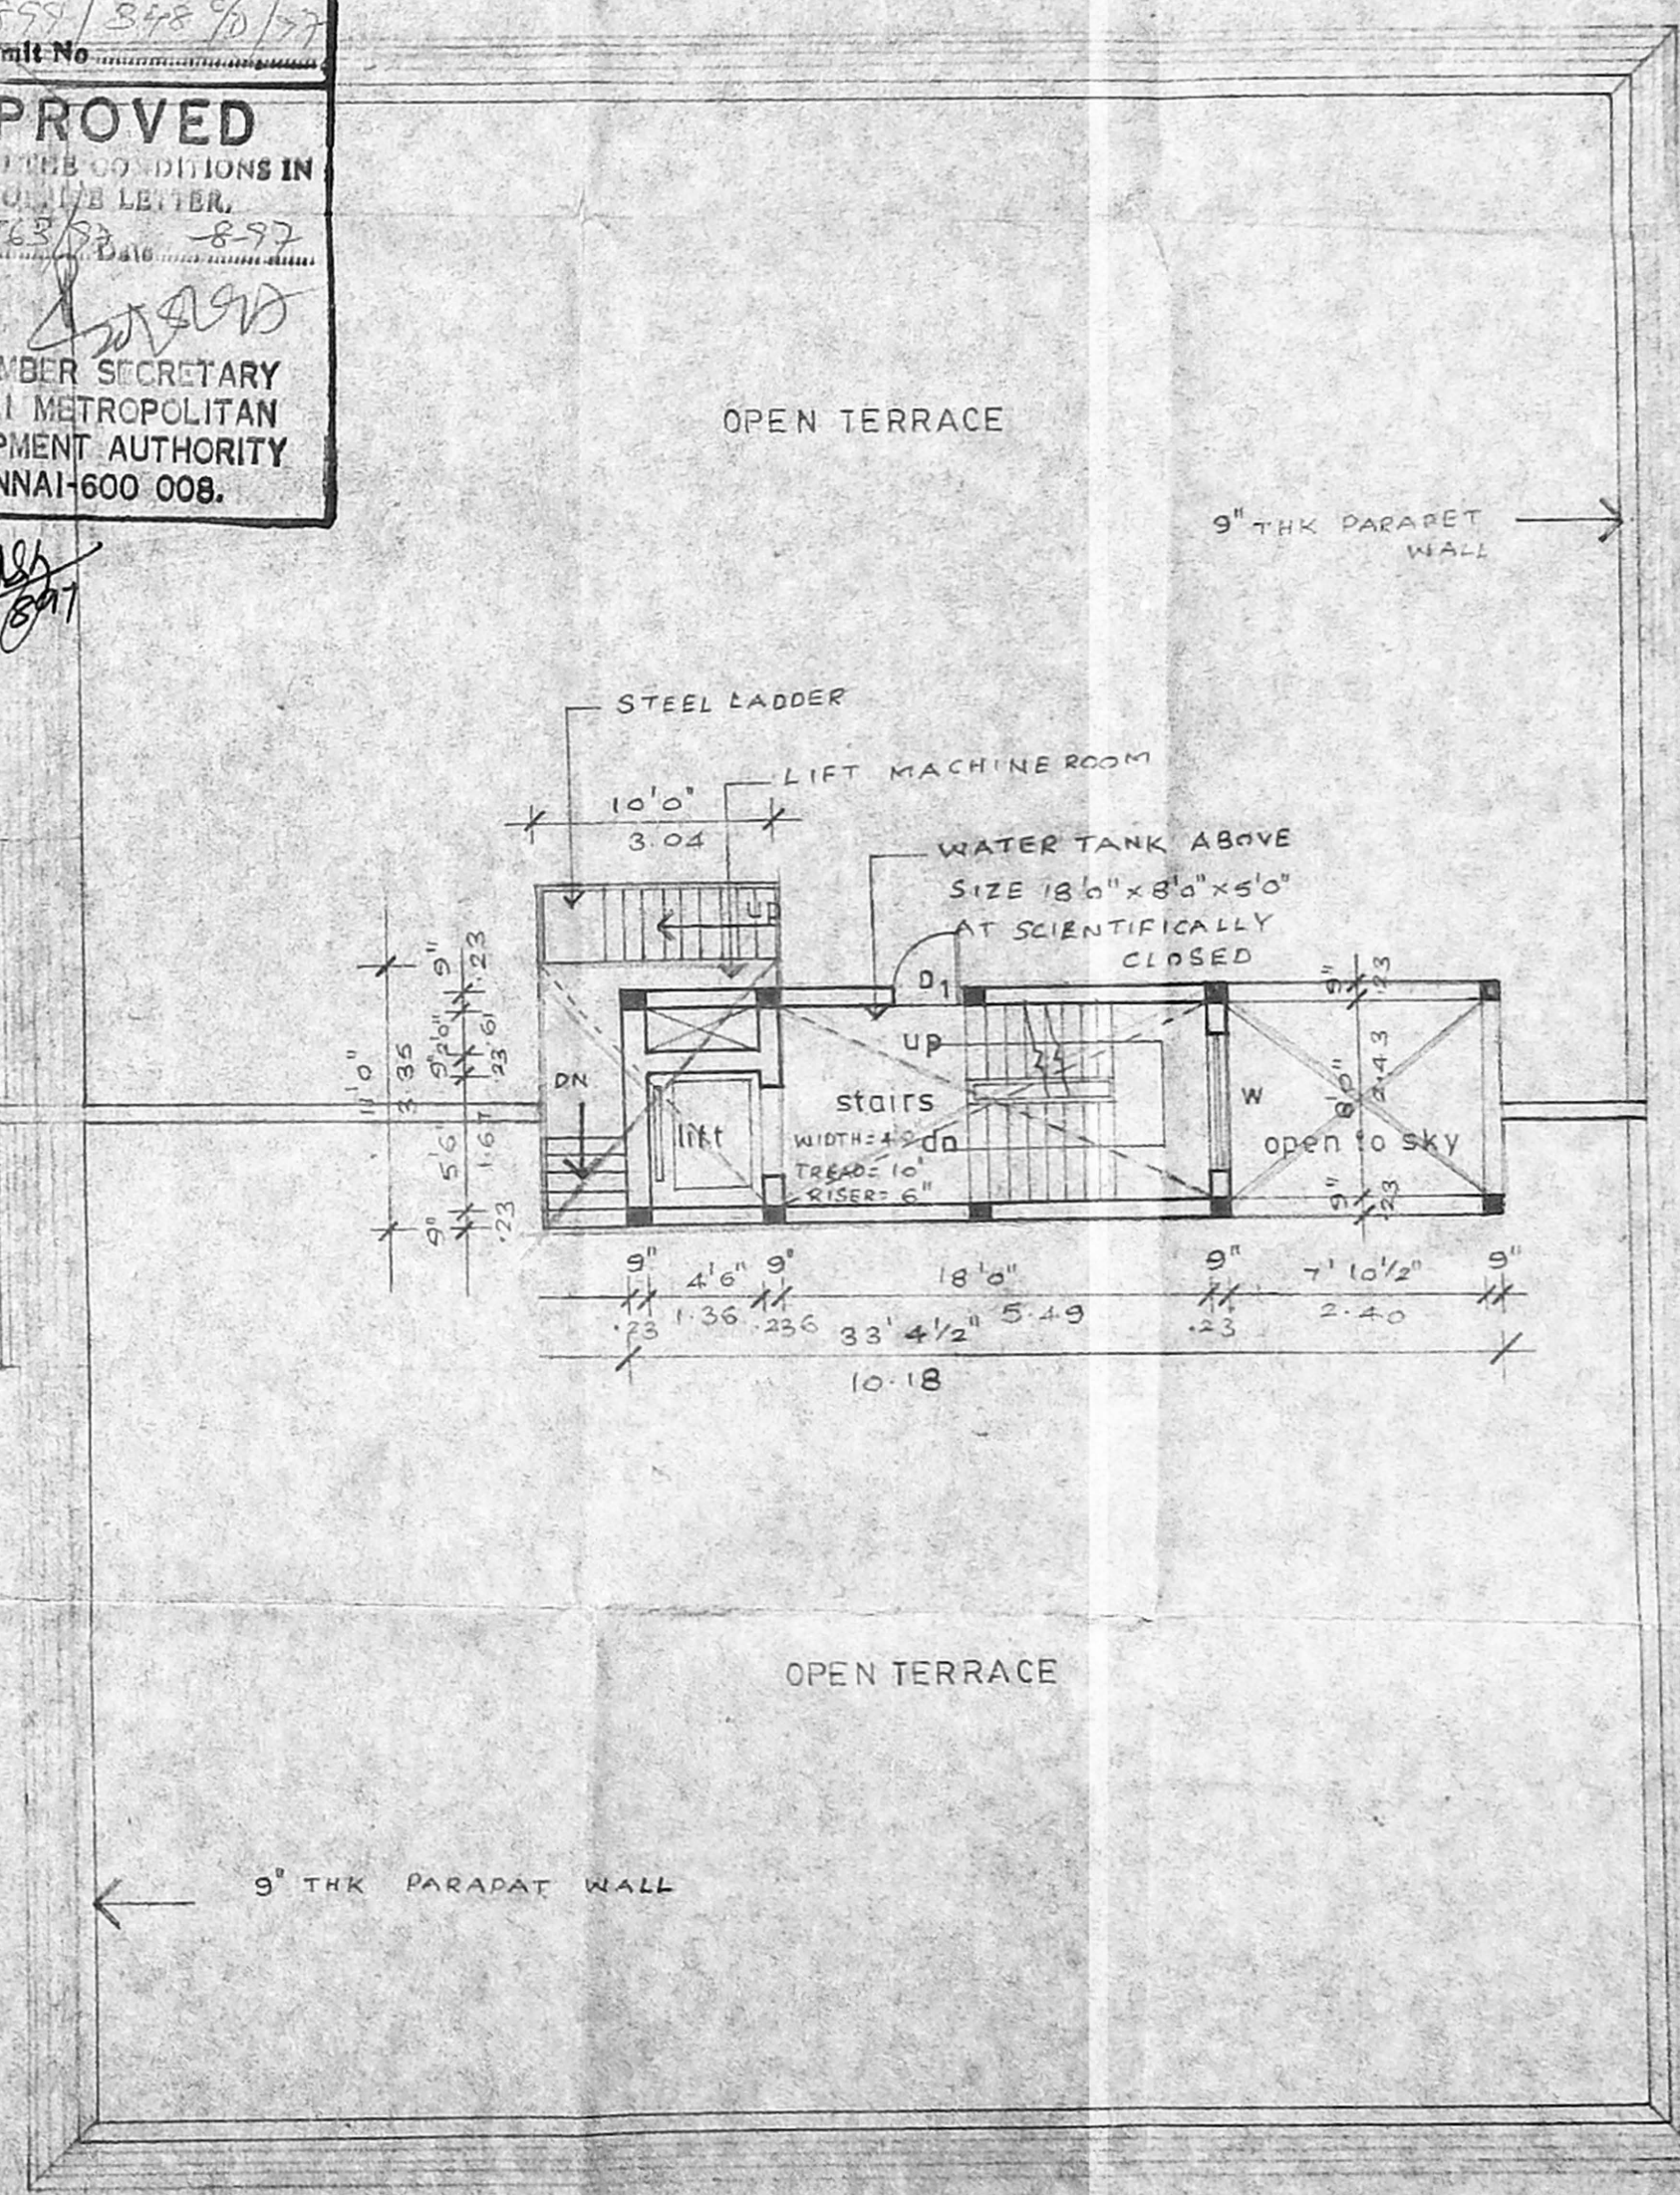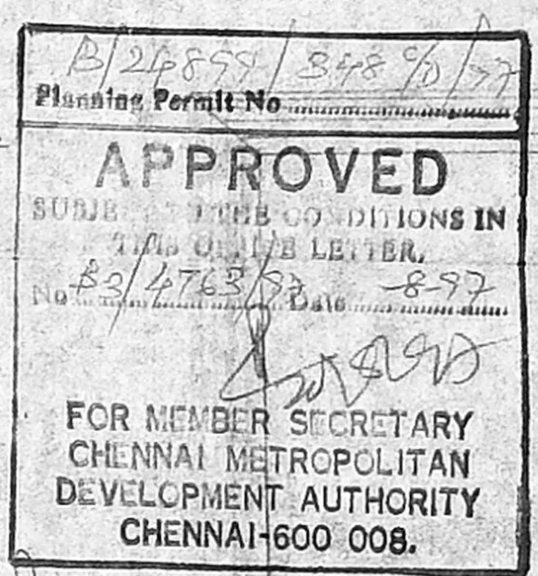

TERRACE FLOOR PLAN

TYPE-B
 PROPOSED RESIDENTIAL FLATS
 TAMILNADU HOUSING BOARD
 PLOT NO. C-49, ARINGAR ANNA NAGAR
 T S NO 41, PART BLOCK NO. 1A
 NADUVAKKARAI VILLAGE
 MADRAS-600 040

COLOUR INDEX

PROPOSED	COLOURED	THIS	
ROAD	COLOURED	THIS	
BOUNDARY	COLOURED	THIS	

OWNER'S SIGNATURE

SCALE: 1/8" = 1'-0"

DATE: 15.2.76


JOB NO.

DRG NO: CD-11


DRAWN: M. LAYA PRANASH

ARCHITECT
VERGIS OOMMEN
 B. ARCH, GD. ARCH, F.I.A.,
 COUNCIL OF ARCHITECTURE
 C.A. NO. 75/3126
 THYAGARAJA COMPLEX
 353, POONAMALLEE HIGH ROAD
 MADRAS-600 016.

Executive Engineer & Administrative Officer,
 Anna Nagar Division,
 TAMIL NADU HOUSING BOARD,
 Anna Nagar, Madras-600 008.

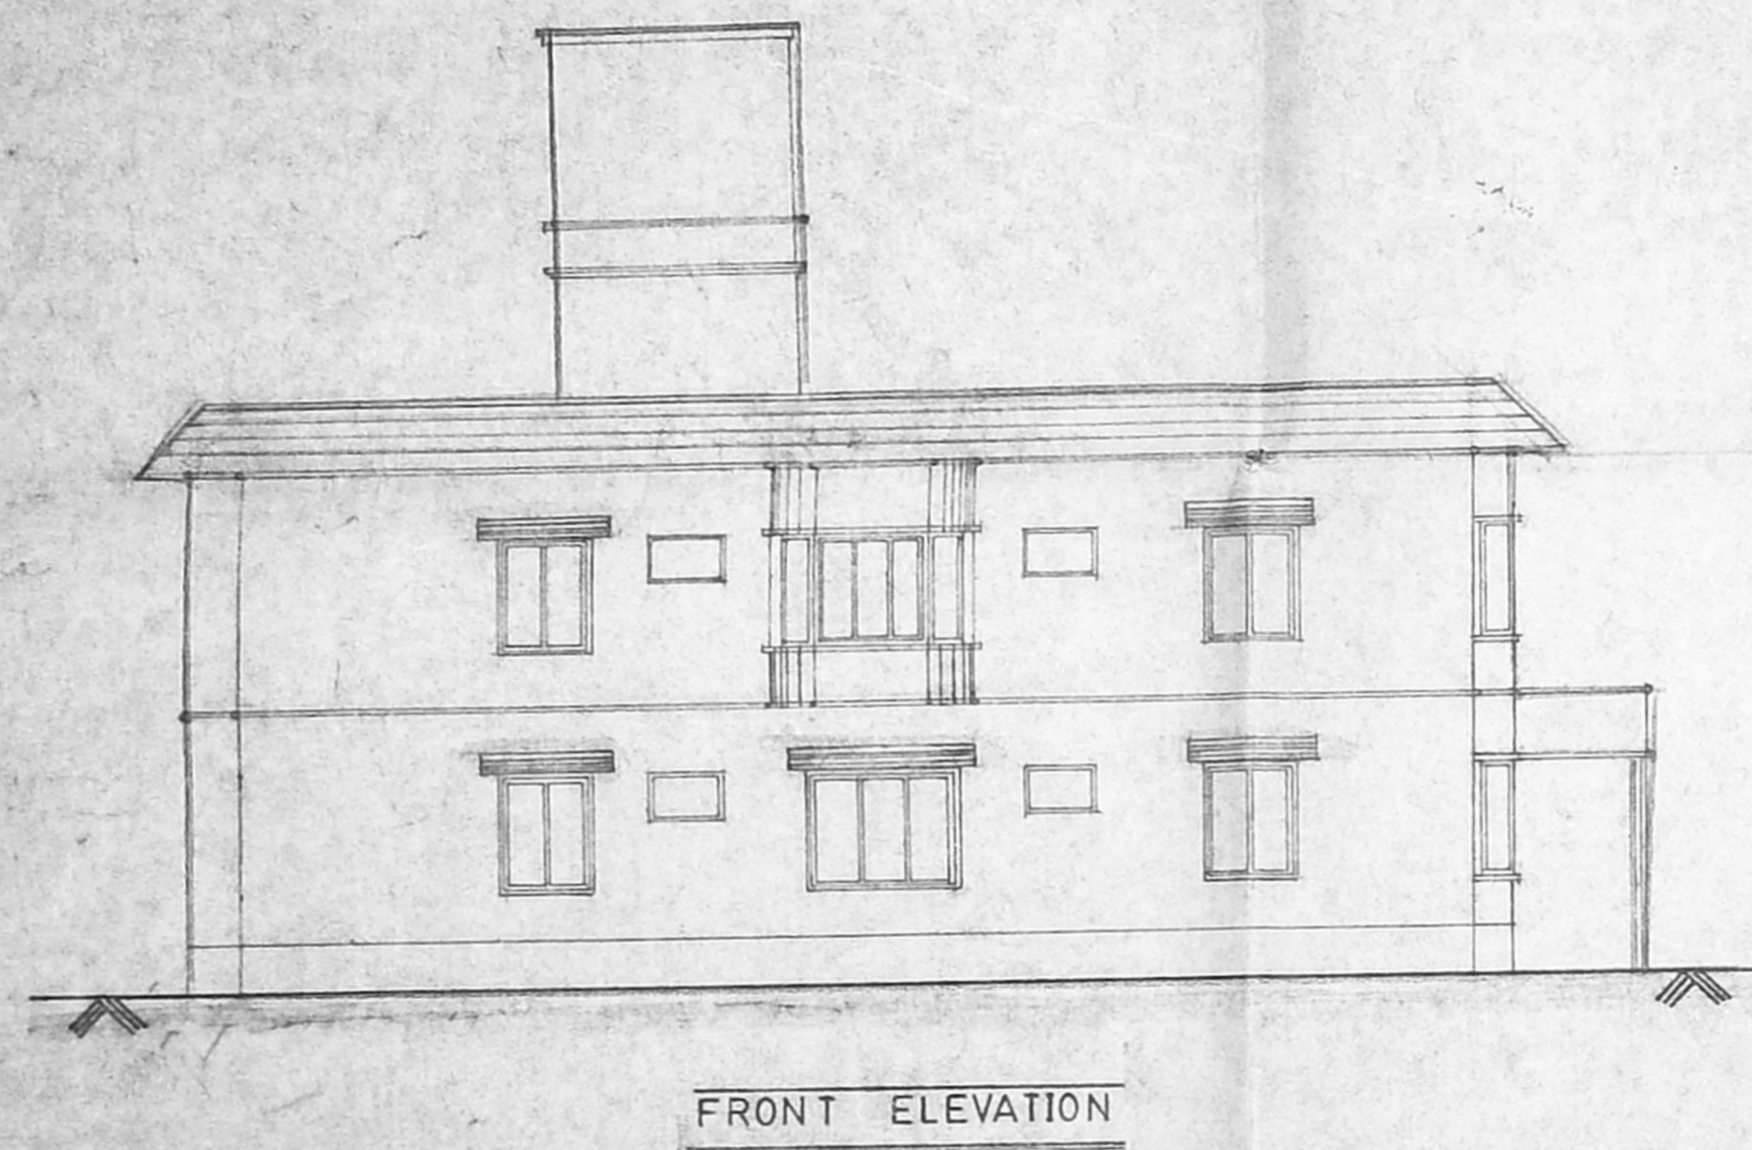


FRONT ELEVATION

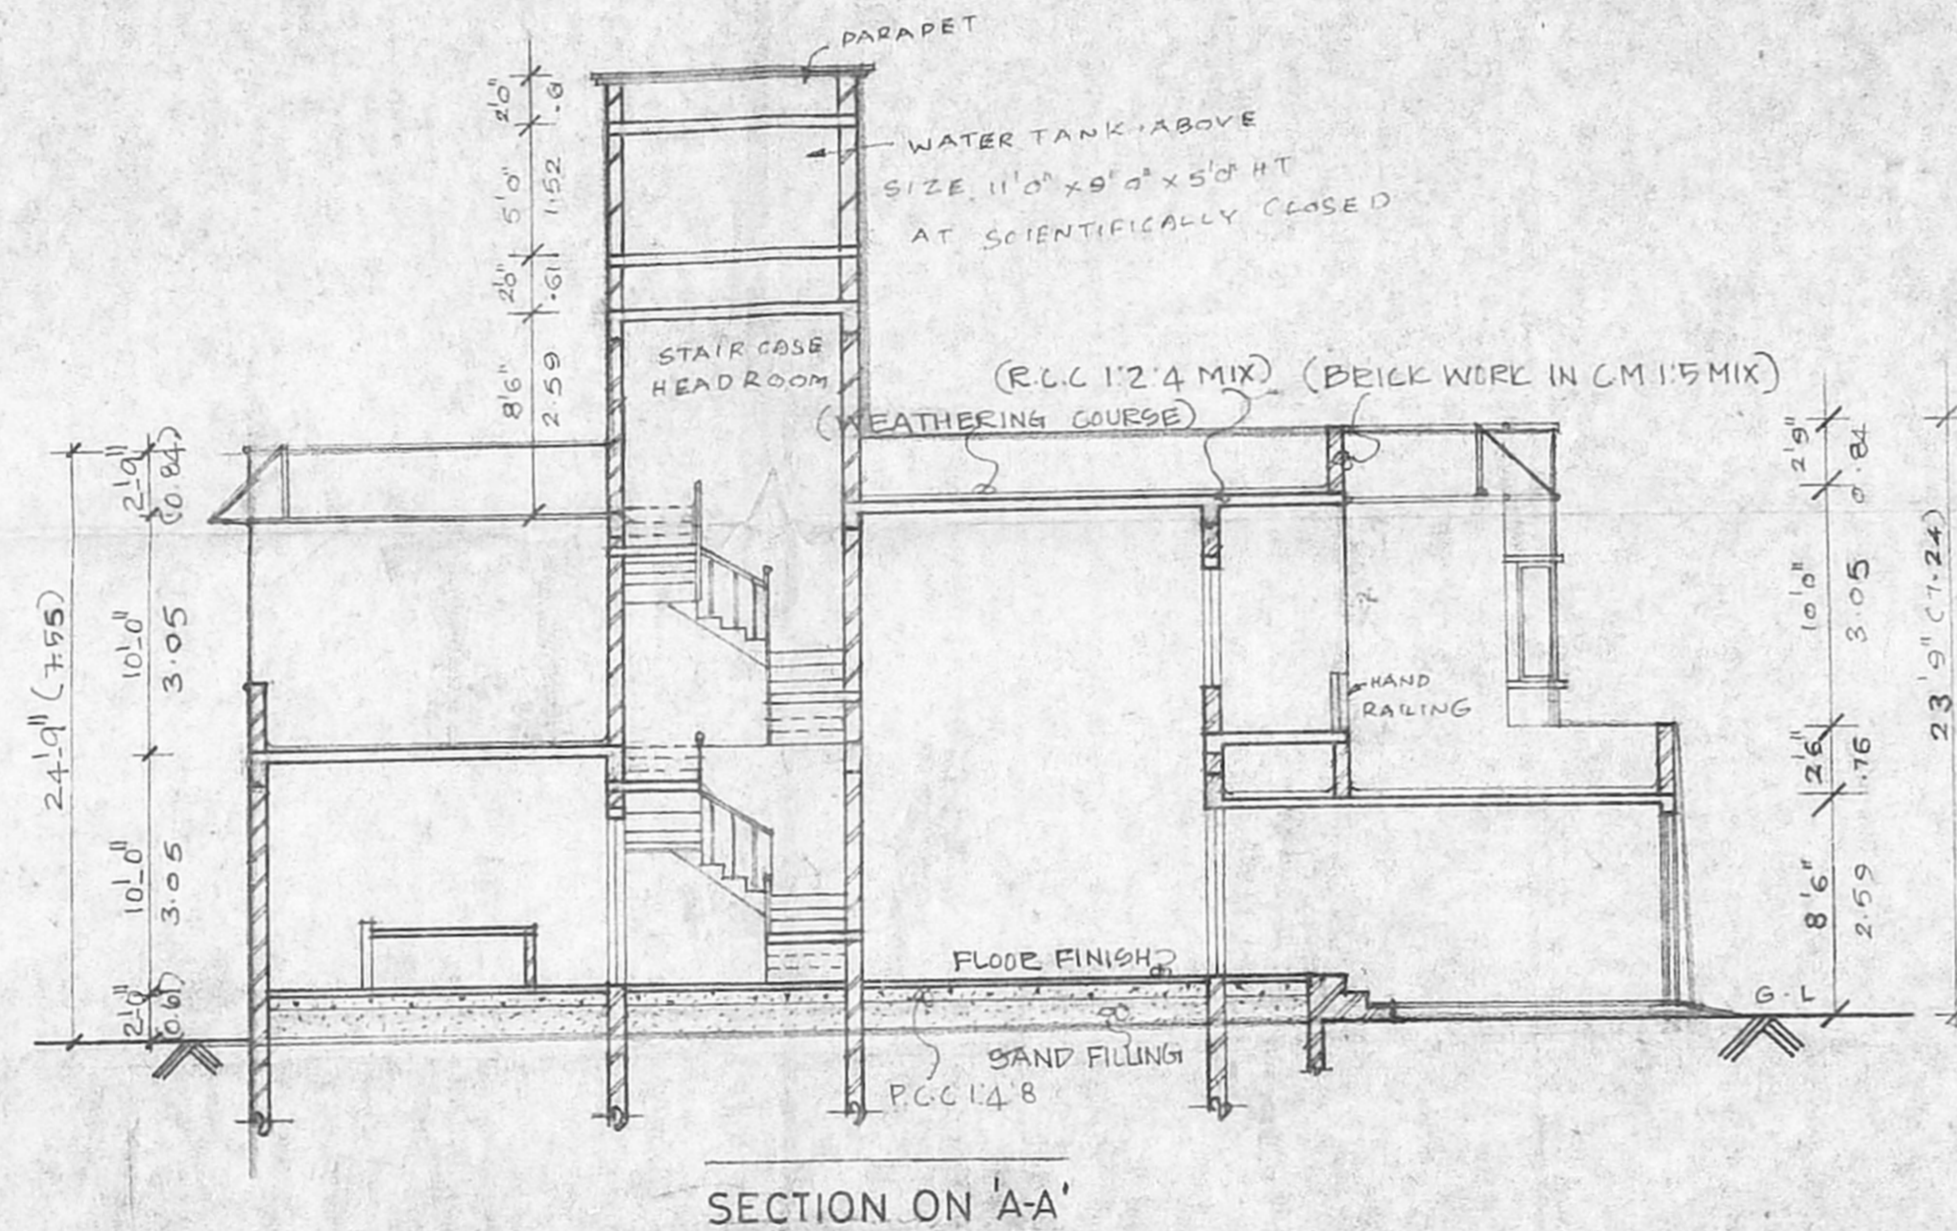


SECTION ON 'AA'


B/24899/348/96/97
 Planning Permit No.
APPROVED
 SURB. & THE. CONDITIONS IN
 THIS D.P. ARE BETTER.
 No. B/24899/348/97 DATE - 8-97
 FOR MEMBER SECRETARY
 CHENNAI METROPOLITAN
 DEVELOPMENT AUTHORITY
 CHENNAI-600 008.

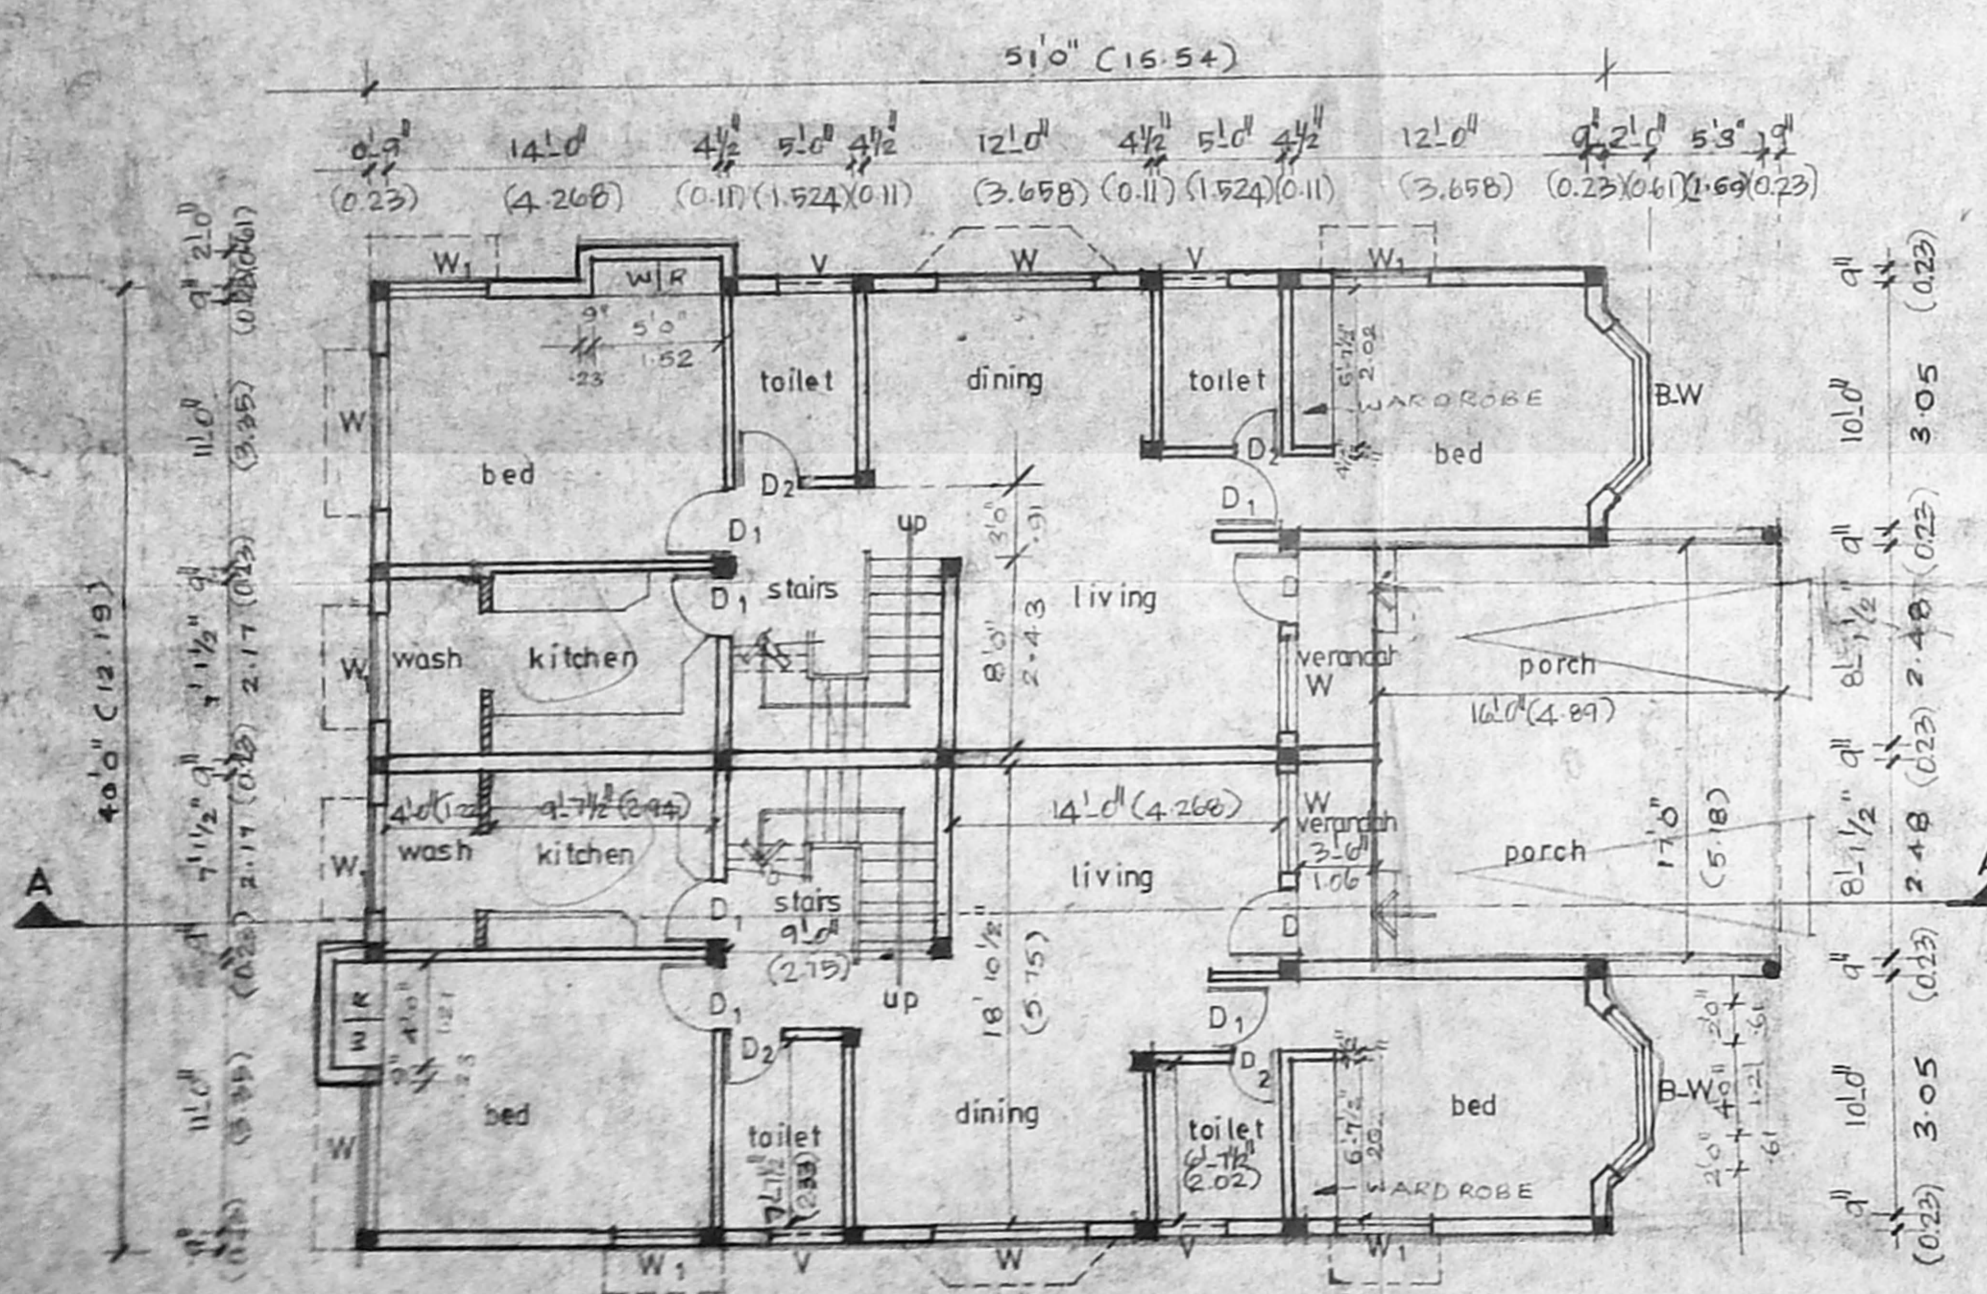

GROUND FLOOR PLAN

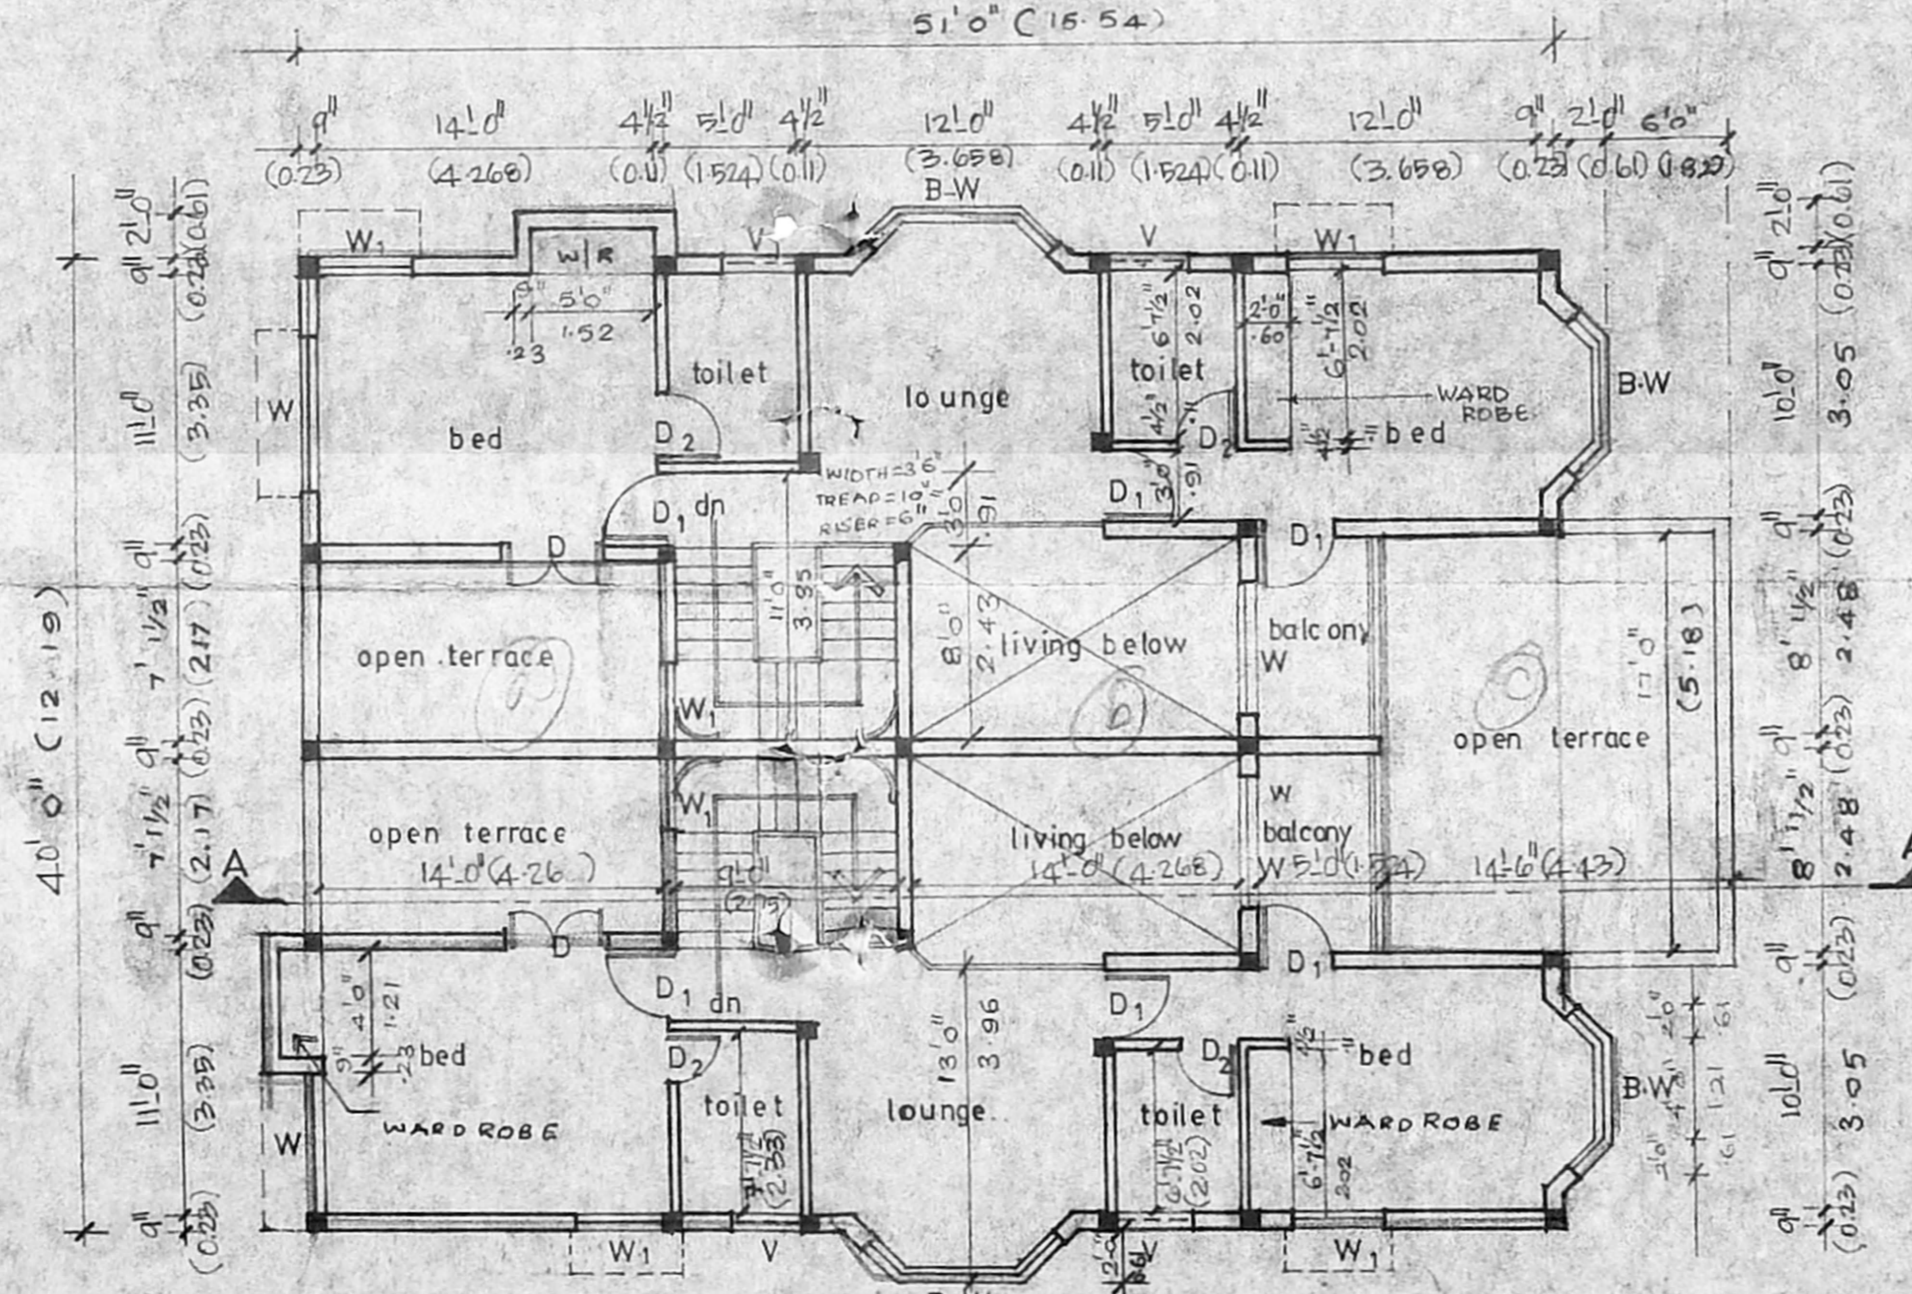

FIRST FLOOR PLAN

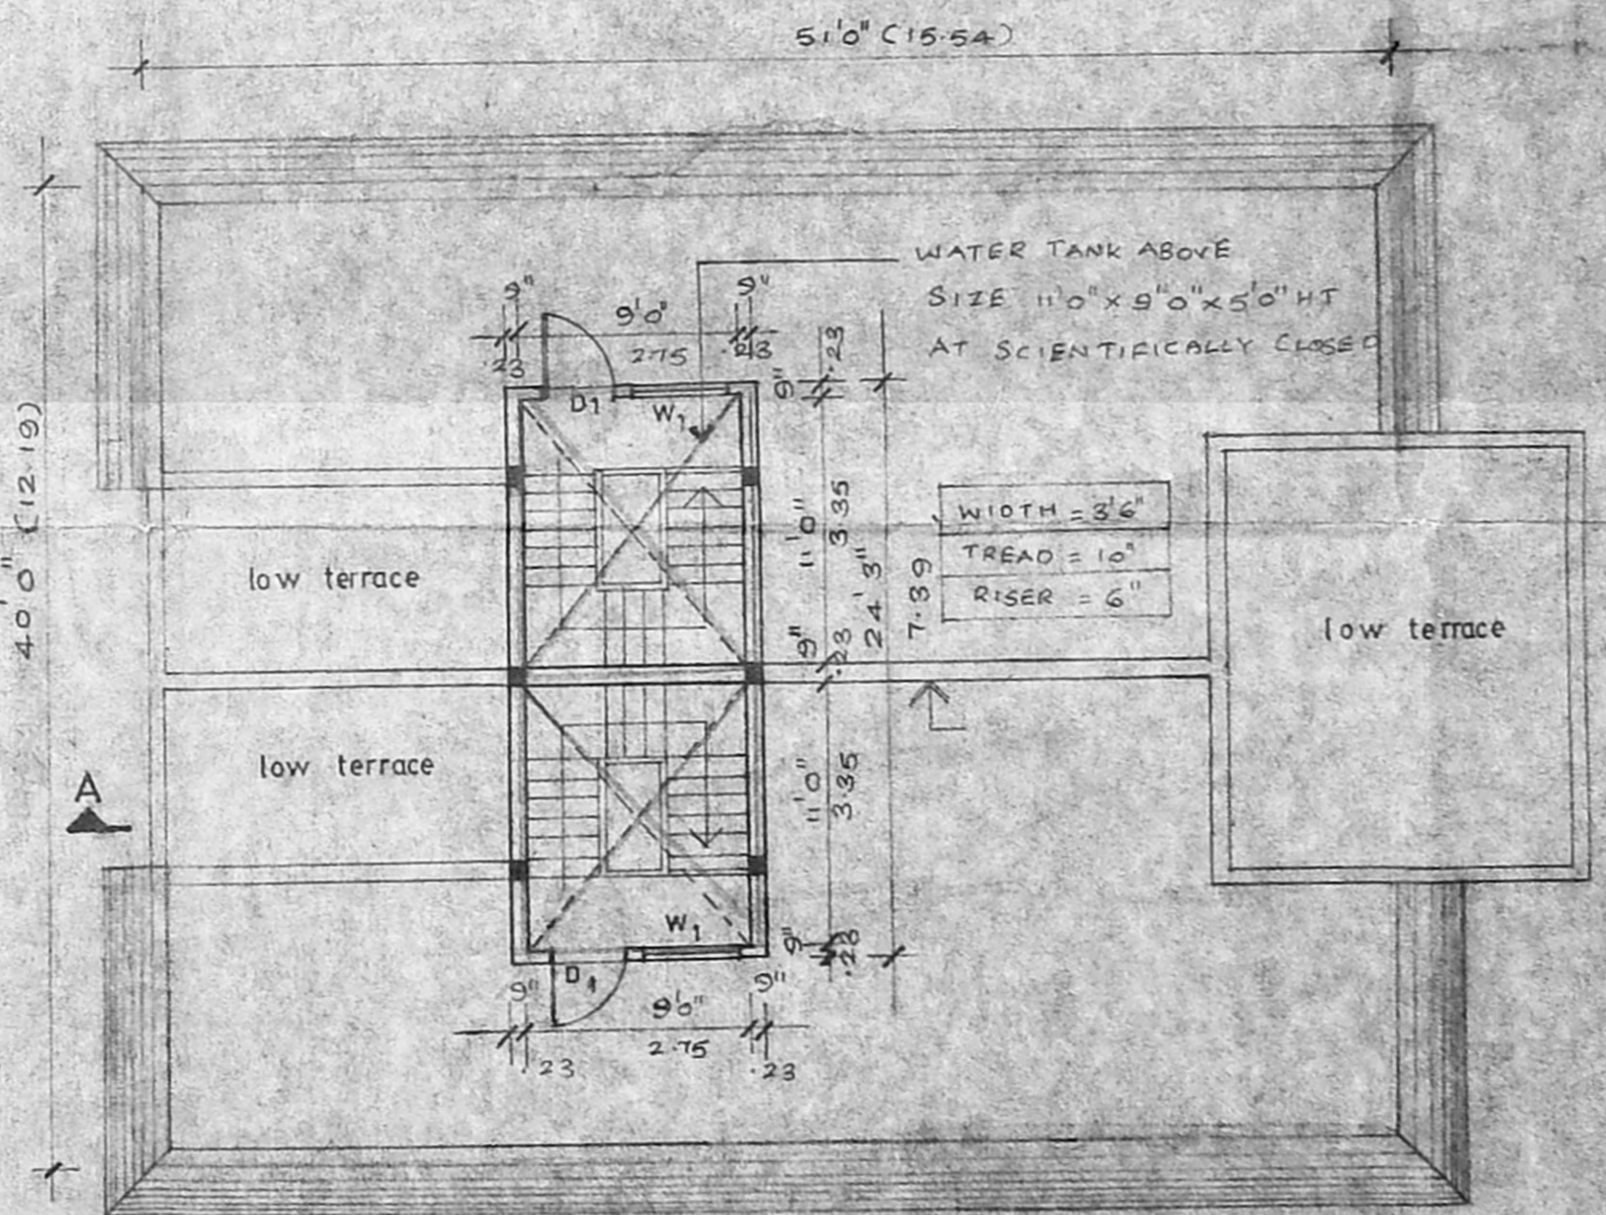

TERRACE FLOOR PLAN

SCHEDULE OF JOINERY		
TYPE	SIZE	DESCRIPTION
M.D	3'6" x 7'0"	T-W FRAMED PANELLED MAIN DOOR
D ₁	3'0" x 7'0"	T-W FRAMED FLUSH DOOR
D ₂	2'5" x 7'0"	T-W FRAMED PANELLED DOOR
W	6'0" x 6'0"	T-W FRAMED GLAZED WINDOW
W ₁	4'0" x 6'0"	T-W FRAMED GLAZED WINDOW
B.W	7'0" x 6'0"	T-W FRAMED GLAZED WINDOW
V	3'0" x 2'0"	T-W FRAMED GLAZED VENTILATOR

CMDA (B) / PP No. 196/97
 C.No. B/24899/348/97
 A.P. D.P.


TYPE - C

PROPOSED RESIDENTIAL FLATS
 TAMILNADU HOUSING BOARD
 PLOT NO. C.49, ARINGAR ANNANAGAR
 TS.NO.41, PART BLOCK 1A
 NADUVAKKARAI VILLAGE
 MADRAS-600 040.

COLOUR INDEX

PROPOSED COLOUR THIS	[Symbol]
ROAD COLOUR THIS	[Symbol]
BOUNDARY COLOUR THIS	[Symbol]

OWNER'S SIGNATURE

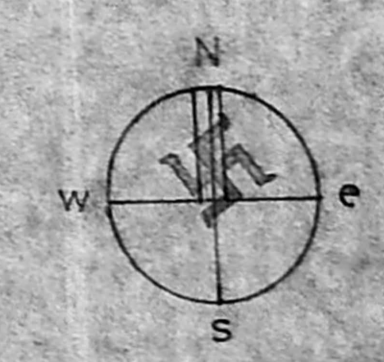

SCALE : 1" = 8'-0"
 DATE : 15.2.96
 JOB NO :
 DRG NO : CD-53
 DRAWN : M. JAYA PRAKASH

ARCHITECT
VERGIS OOMEN, B.A.R.C.H., O.G.A.R.C.H., F.I.A.A.
 COUNCIL OF ARCHITECTURE,
 CA. NO. 72 / 3125,
 THYAGARAJA COMPLEX,
 851, POONAMALLEE HIGH ROAD,
 MADRAS 600 016.

Executive Engineer &
 Administrative Officer,
 Aringar Nagar Division,
 FAMILY HOUSING BOARD,
 Anna Nagar, Madras-600 024