




Planning Permit No. B/25749/106/98
APPROVED
 SUBJECT TO THE CONDITIONS IN THIS OFFICE LETTER.
 No. B3/6474/97 to 4/98
 FOR MEMBER SECRETARY
 CHENNAI METROPOLITAN
 DEVELOPMENT AUTHORITY
 CHENNAI-600 008.

CMDA B/IPP No. 1
 C No B3/6474/97
 Scrutiny P.A. [Signature]
 D.P. [Signature]


TERRACE FLOOR PLAN @ 3rd FLOOR.

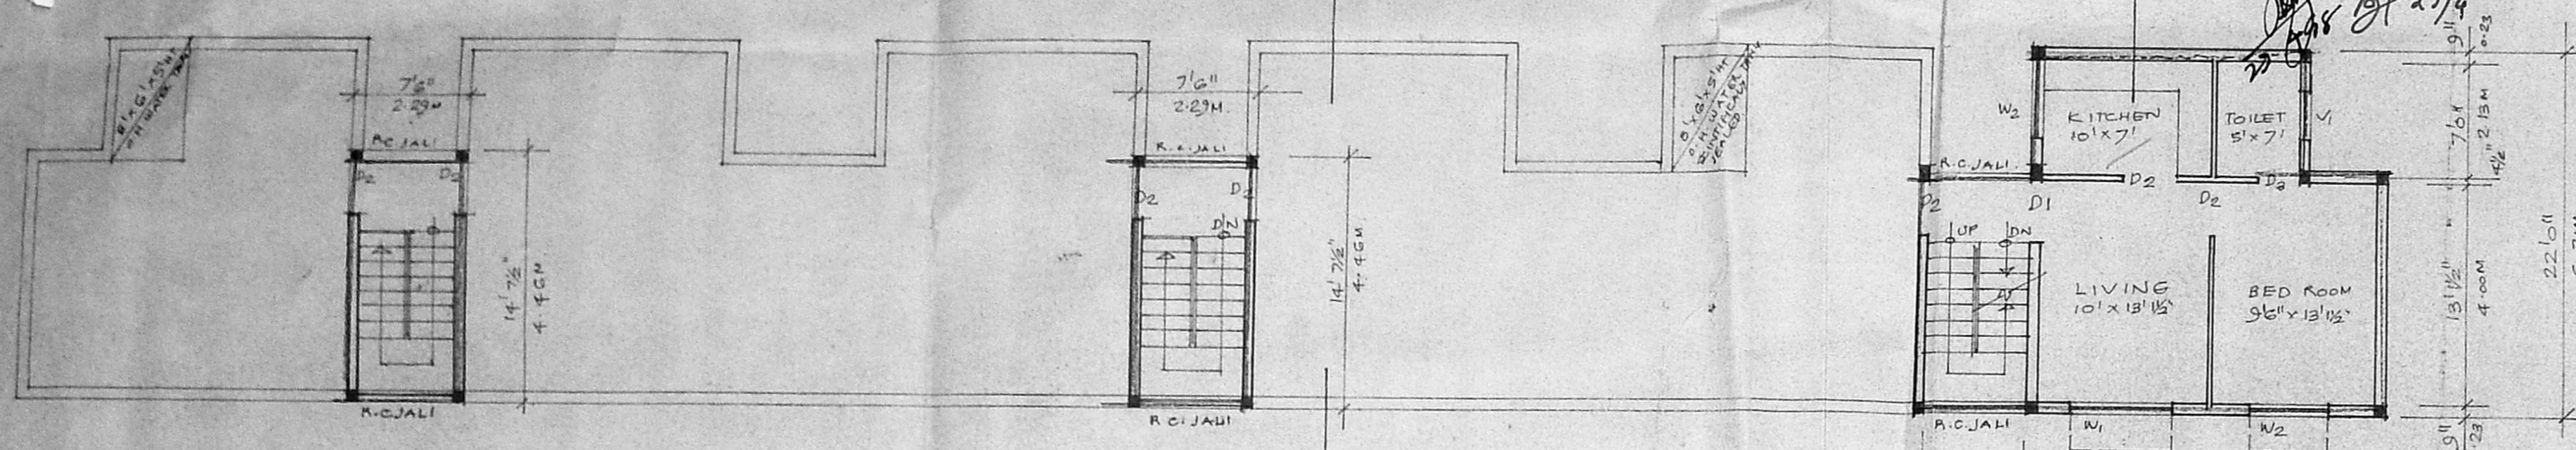


TERRACE FLOOR PLAN

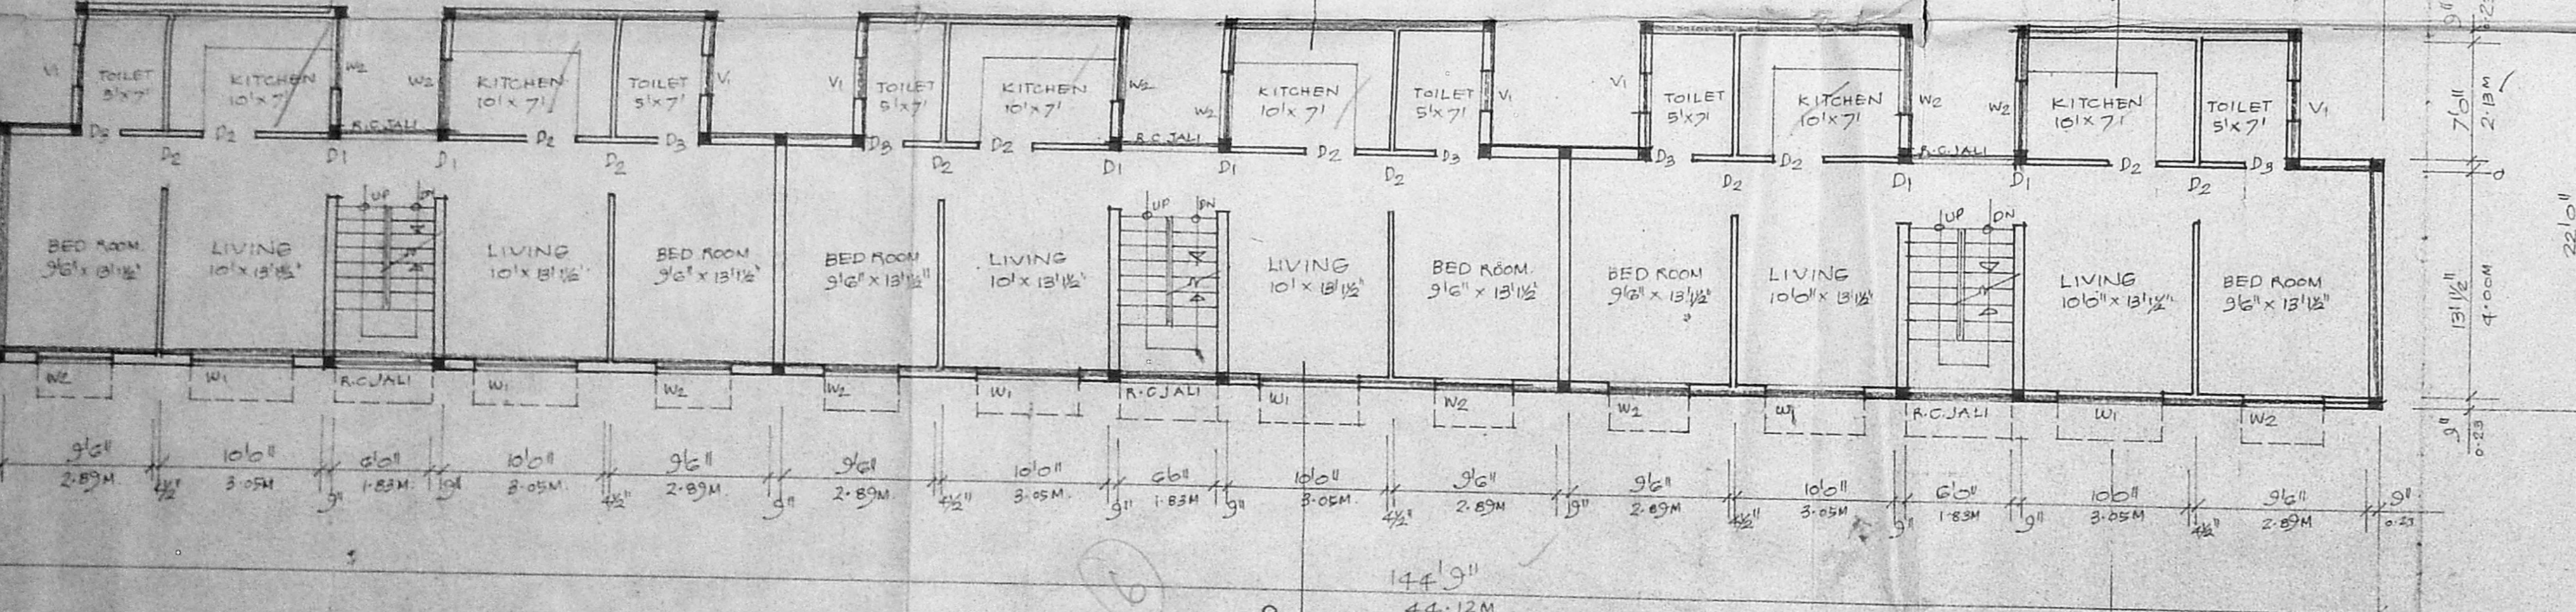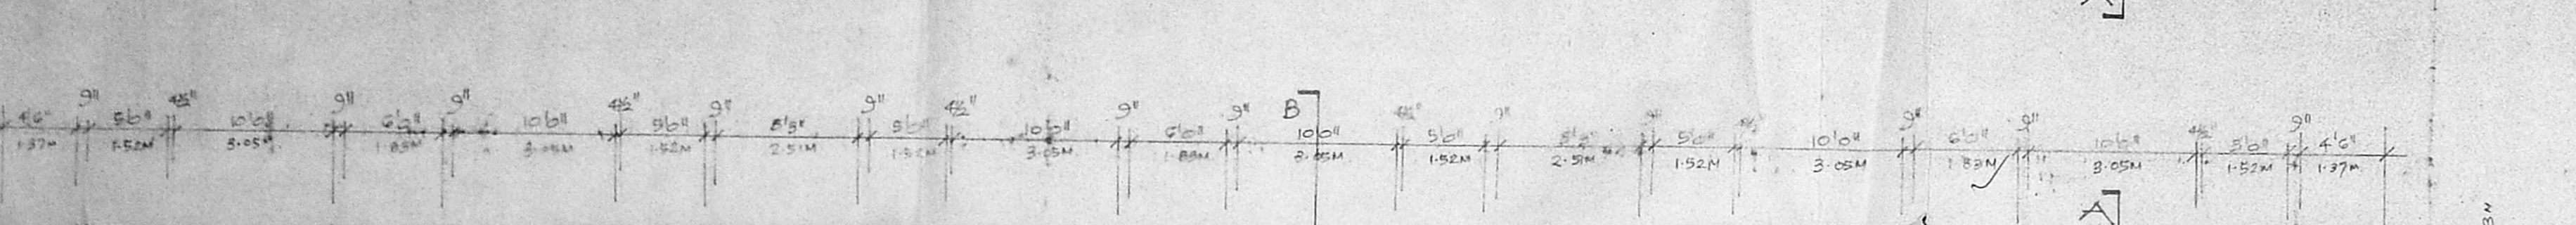

FIRST & SECOND FLOOR PLAN.
 SCALE 1/8" = 1'0" (1:100)

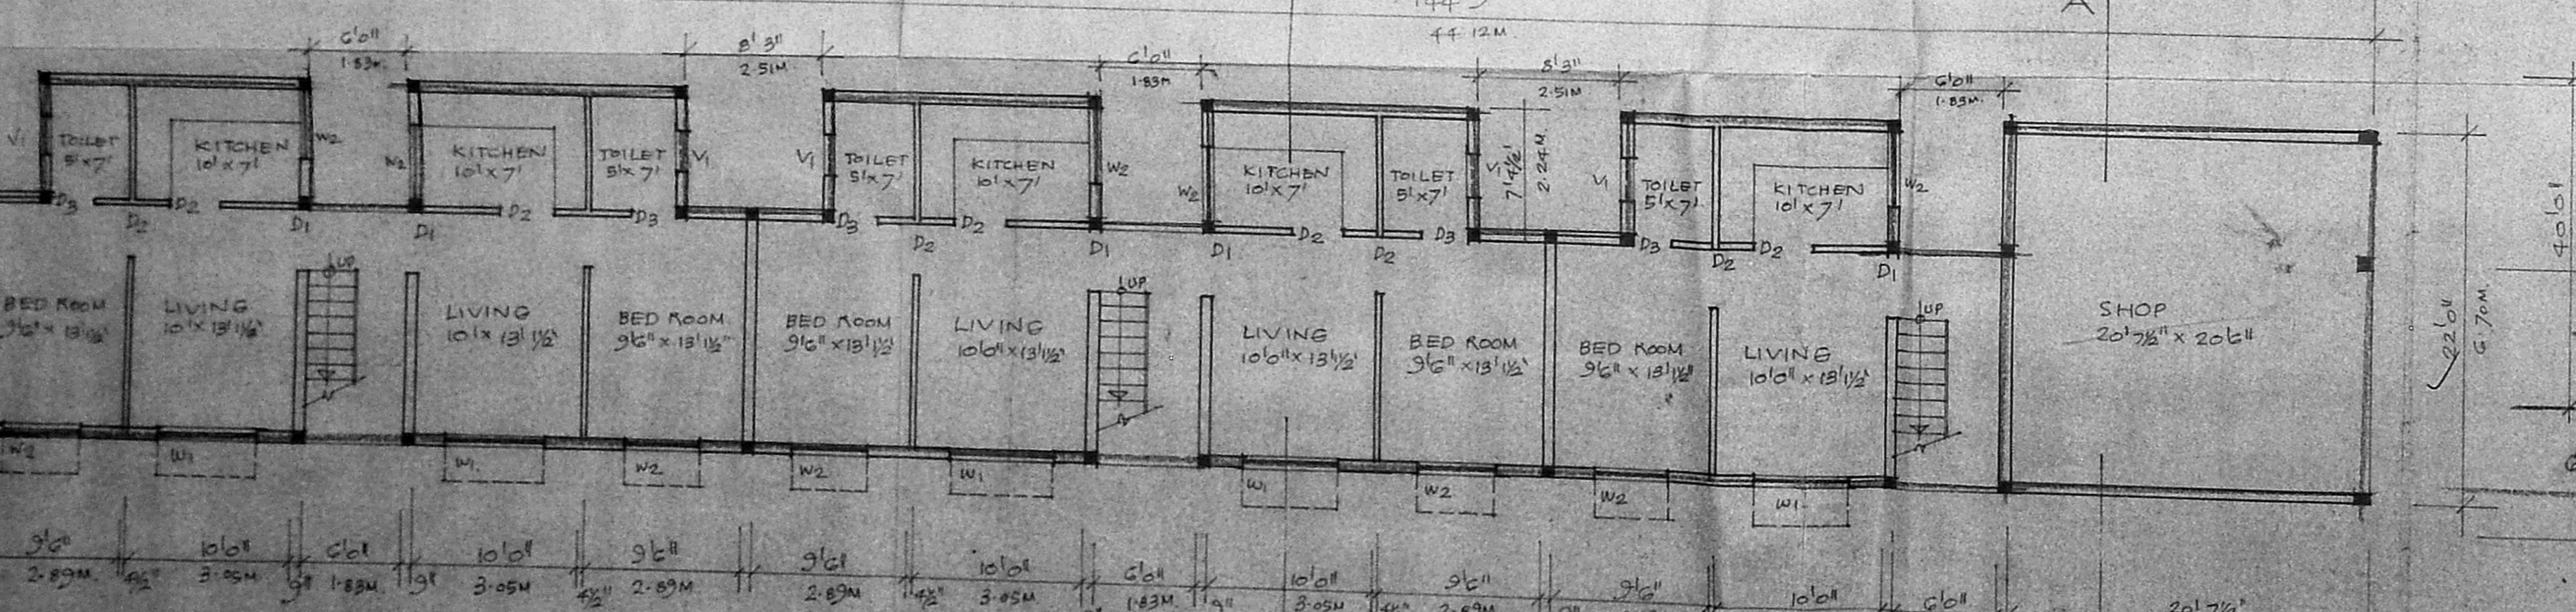

GROUND FLOOR PLAN
 SCALE 1/8" = 1'0" (1:100)

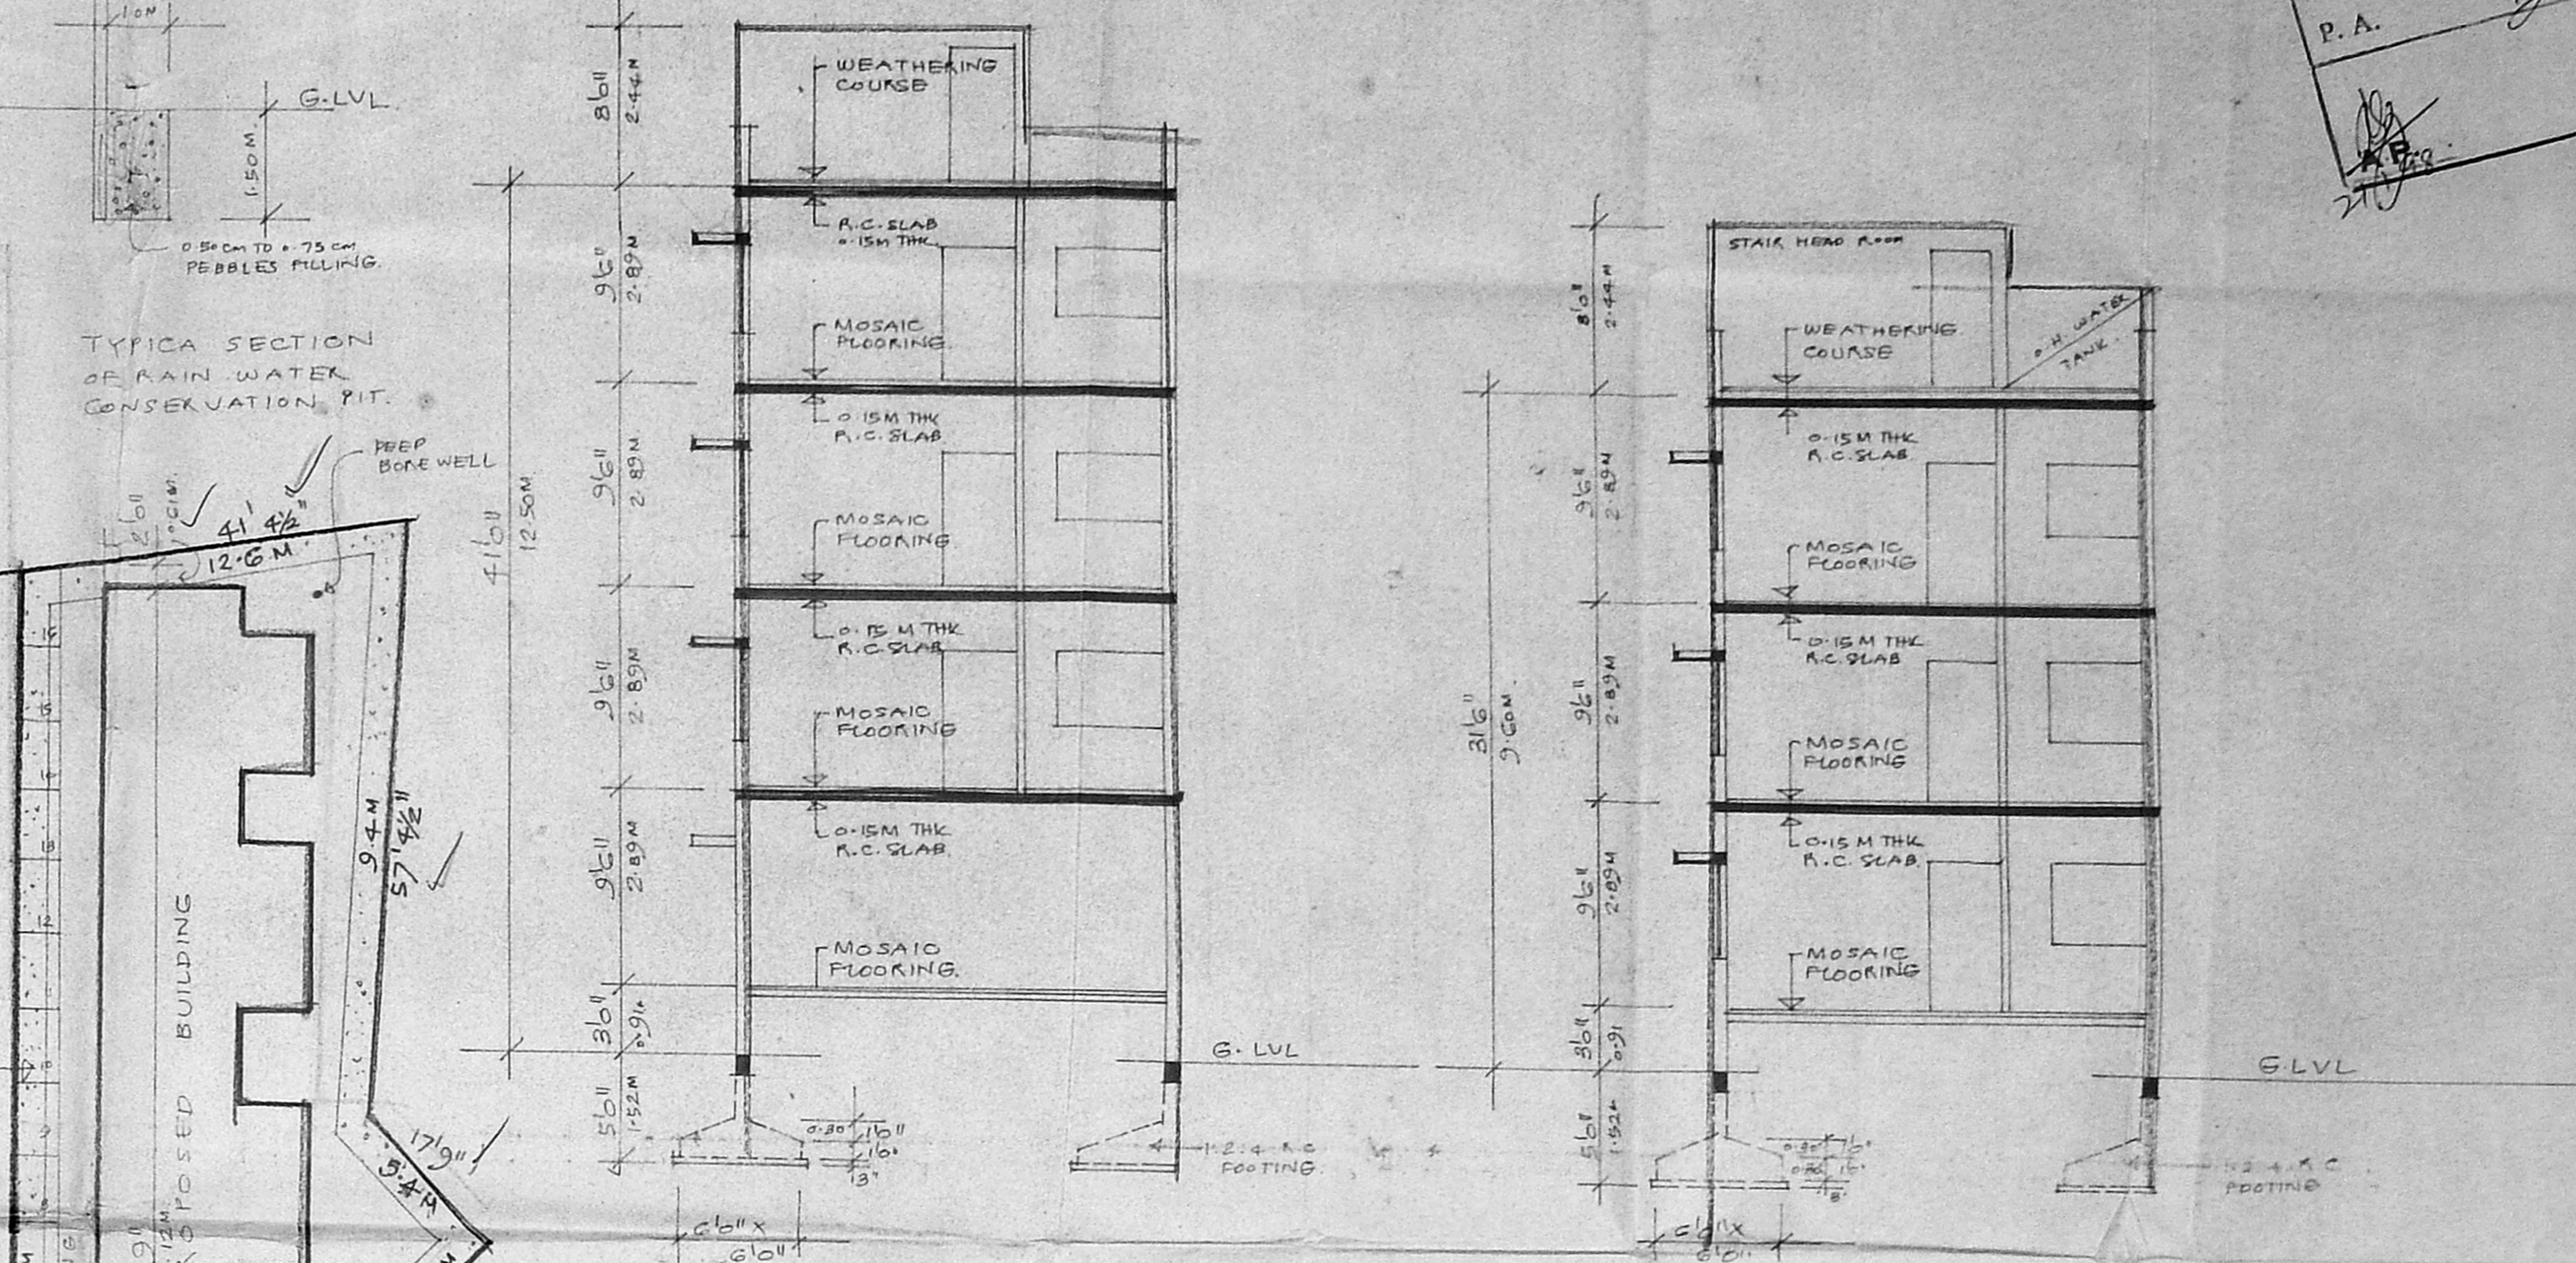


SECTION A/A
 SCALE 1/8" = 1'0" (1:100)


SECTION B/B
 SCALE 1/8" = 1'0" (1:100)

SCHEDULE OF JOINTS


D1	2'6" x 7'6"	T.W. FLUSH DOOR
D2	1'0" x 2'6"	T.W. FLUSH DOOR
D3	2'6" x 7'6"	T.W. PANNELED DOOR
W1	6'6" x 4'6"	T.W. GLAZED WINDOW
W2	1'8" x 1'8"	T.W. GLAZED WINDOW
W3	4'6" x 4'6"	T.W. GLAZED WINDOW
W4	1'8" x 1'8"	T.W. GLAZED WINDOW
W5	3'6" x 2'6"	K.C. JALI

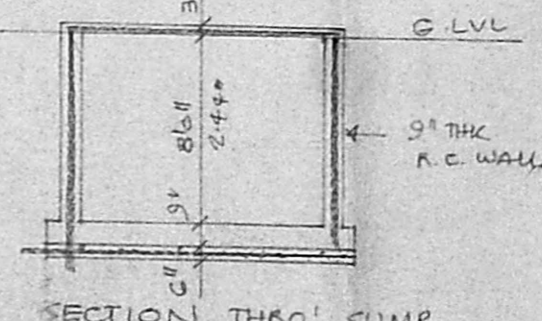


SECTION THRO' SUMP

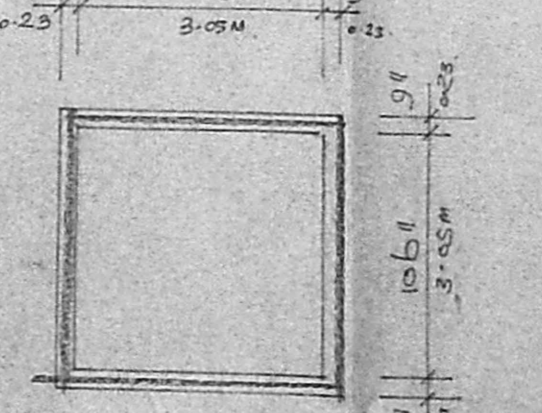


PLAN OF SUMP

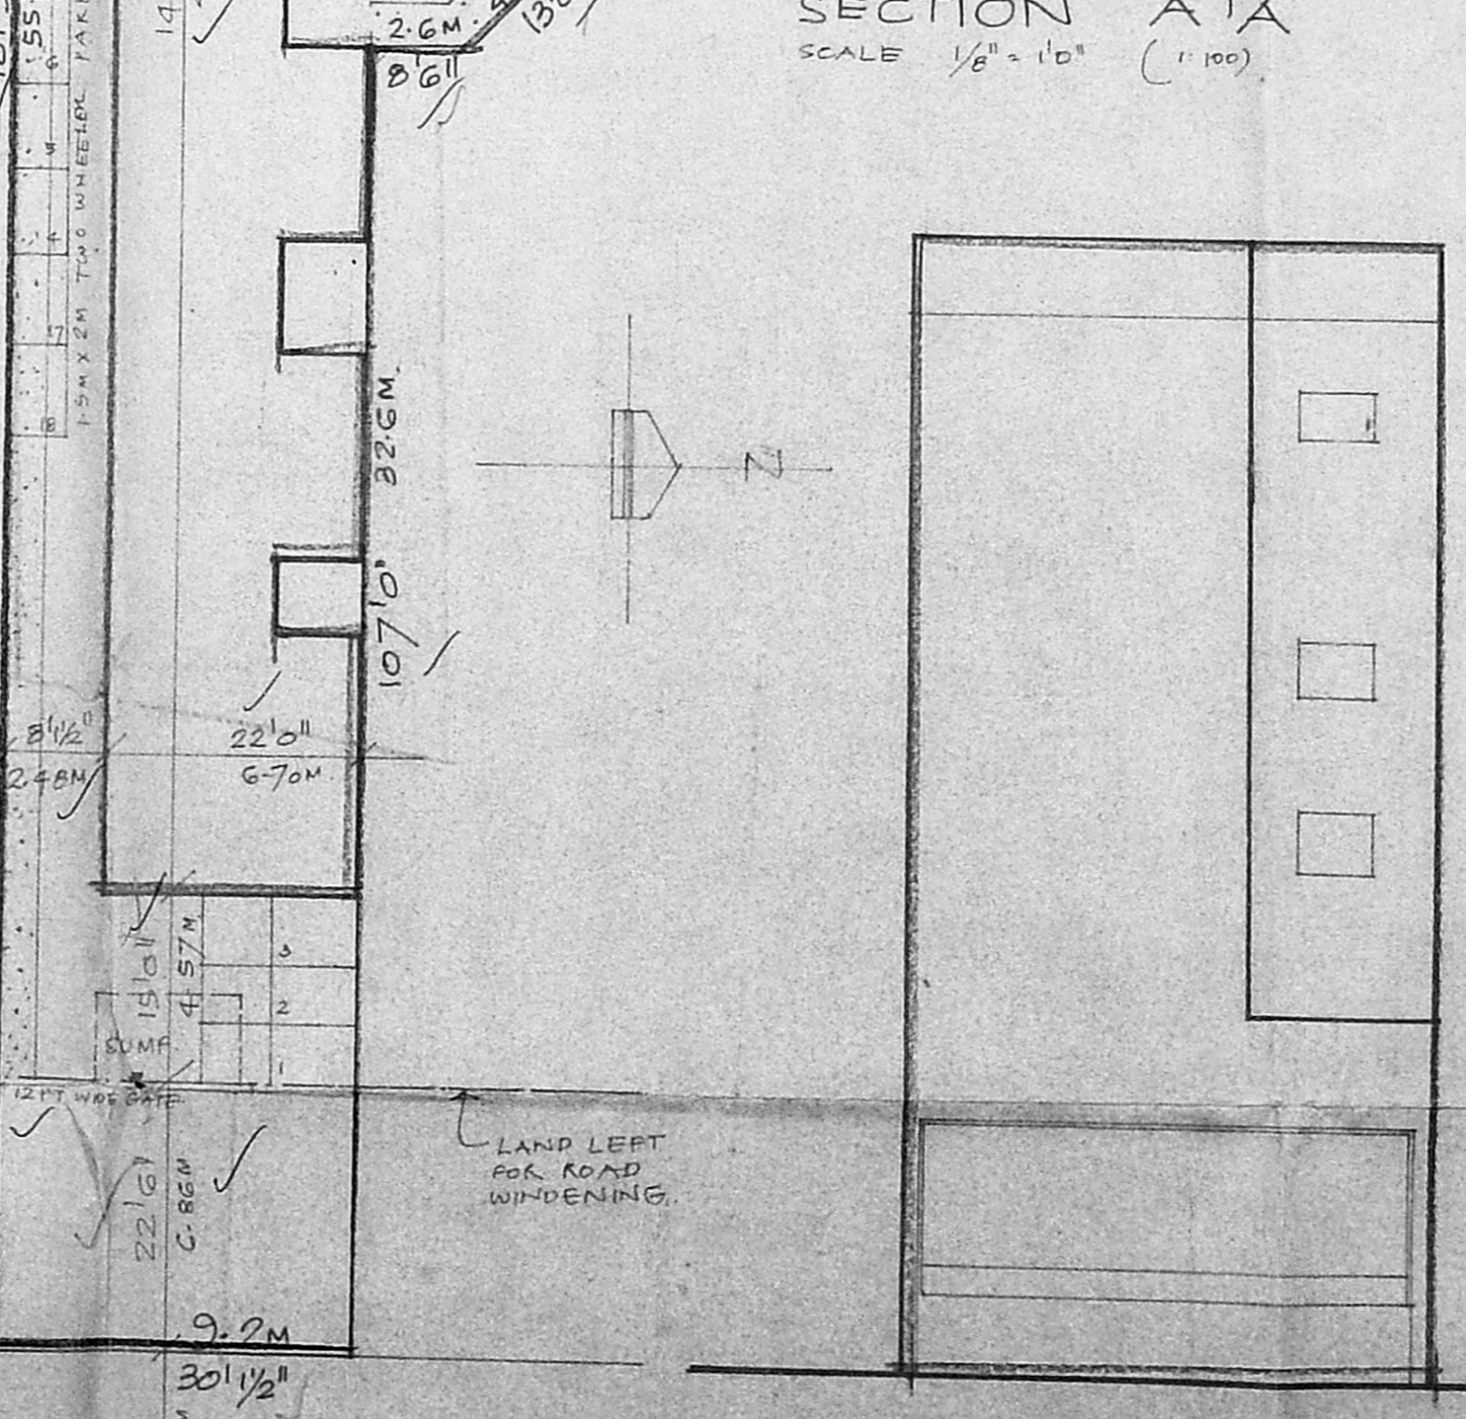

FRONT ELEVATION
 SCALE 1/8" = 1'0" (1:100)

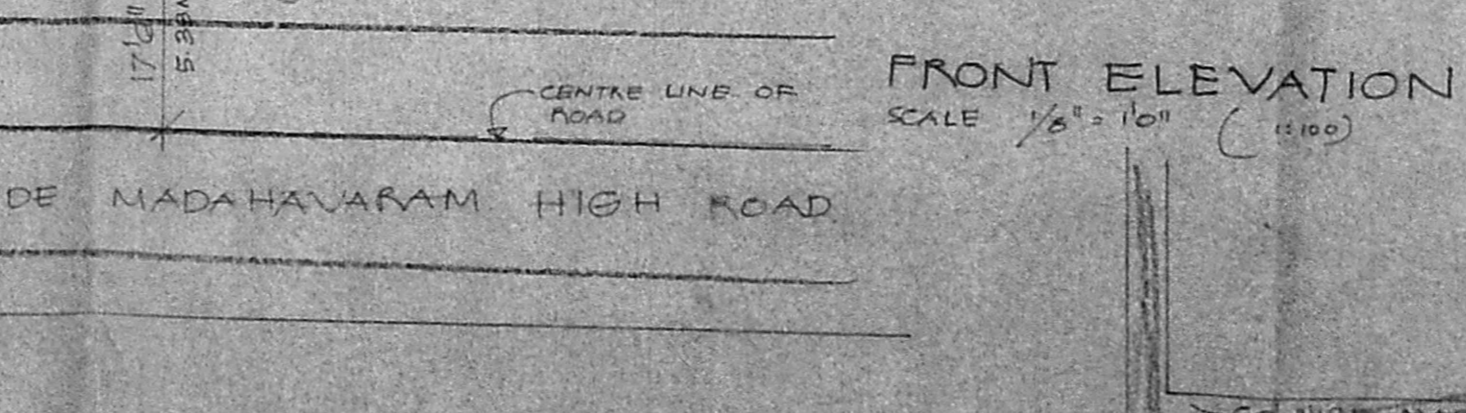

SITE PLAN
 SCALE 1/8" = 1'0" (1:100)

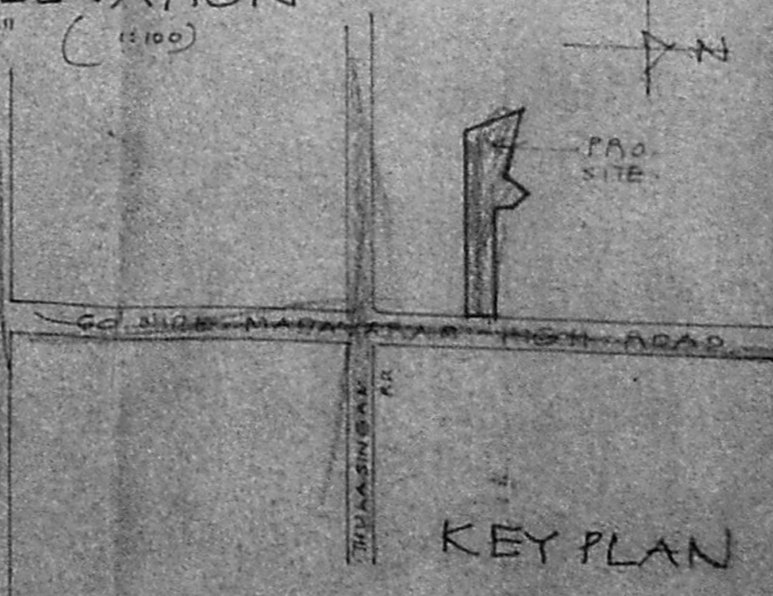

KEY PLAN

PROPOSED RESIDENTIAL BUILDING FOR MR. [Signature]
 AT DOOR NO 116 MADHAVARAM HIGH ROAD, PERAMBUR, MADRAS-11.
 T.S. NO 50, BLOCK NO 31 OF SEMBIYAM DIVISION.

S. DURAI PANDIAN
 B.E. AMBIE. ENGR., P.H. ARCH.
 REGISTERED ARCHITECT
 LICENSED SURVEYOR, CORPORATION OF MADRAS
 NO 14 SAI VINAYAK, KILPAUCK GARDEN, CHENNAI
 MADRAS-10.
 SIGNATURE OF OWNER [Signature]
 SIGNATURE OF LICENSED SURVEYOR [Signature]