

PLAN SHOWING THE PROPOSED RESIDENTIAL BUILDING AT PLOT No:79, SRINIVASA NAGAR, 5th CROSS STREET, KOLATHUR, CHENNAI. IN R.S.No:35, KOLATHUR VILLAGE (65), SAIDAPET TALUK, CHENGAM T.G. DISTRICT.

PERMIT NO. 24786/23/57
APPROVED
 FOR THE CONDITIONS IN THE ABOVE LETTER.
 FOR MEMBER SECRETARY
 CHENNAI METROPOLITAN
 DEVELOPMENT AUTHORITY
 CHENNAI-600 008.

JOINT DETAILS:-

	D.P.
D	1.00 x 2.13
D1	3'0" x 7'0" 0.51 x 2.13
D2	2'6" x 7'0" 0.76 x 2.13
W	6'0" x 4'6" 1.83 x 1.37
W1	4'0" x 4'6" 1.22 x 1.37
W2	3'0" x 3'0" 0.91 x 0.91
V	3'0" x 2'0" 0.91 x 0.51
W3	2'0" x 3'0" 0.61 x 0.91

AREA STATEMENT:-

	4,559.75 SFT	423.51 SQM
PLOT EXTENT		
BUILD UP AREA		
GROUND FLOOR	1,771 SFT	164.53 SQM
FIRST FLOOR	2,034.51	189.00
SECOND FLOOR	2,041.00	189.61
TOTAL	5,846.5 SFT	543.14 SQM

PLOT COVERAGE 1-28
 F.S. 1 1-28


COLOR INDEX:-

PROPOSED	[Symbol]
BOUNDARY	[Symbol]
ROADS	[Symbol]


ALL DIMENSIONS ARE IN INCHES AND METERS
 SCALE - 1/8" = 1'-0" (1:100) UNLESS OTHERWISE SPECIFIED

OWNER / POWER AGENT


G.L. VENKATESHA
 ASS'T EXECUTIVE ENGINEER (RETD.)
 CORPORATION OF MADRAS
 LICENSED SURVEYOR CLASS 1 NO 445
 44, BILAKONS STREET,
 SHENOY NAGAR, MADRAS-30.
 LICENSED SURVEYOR

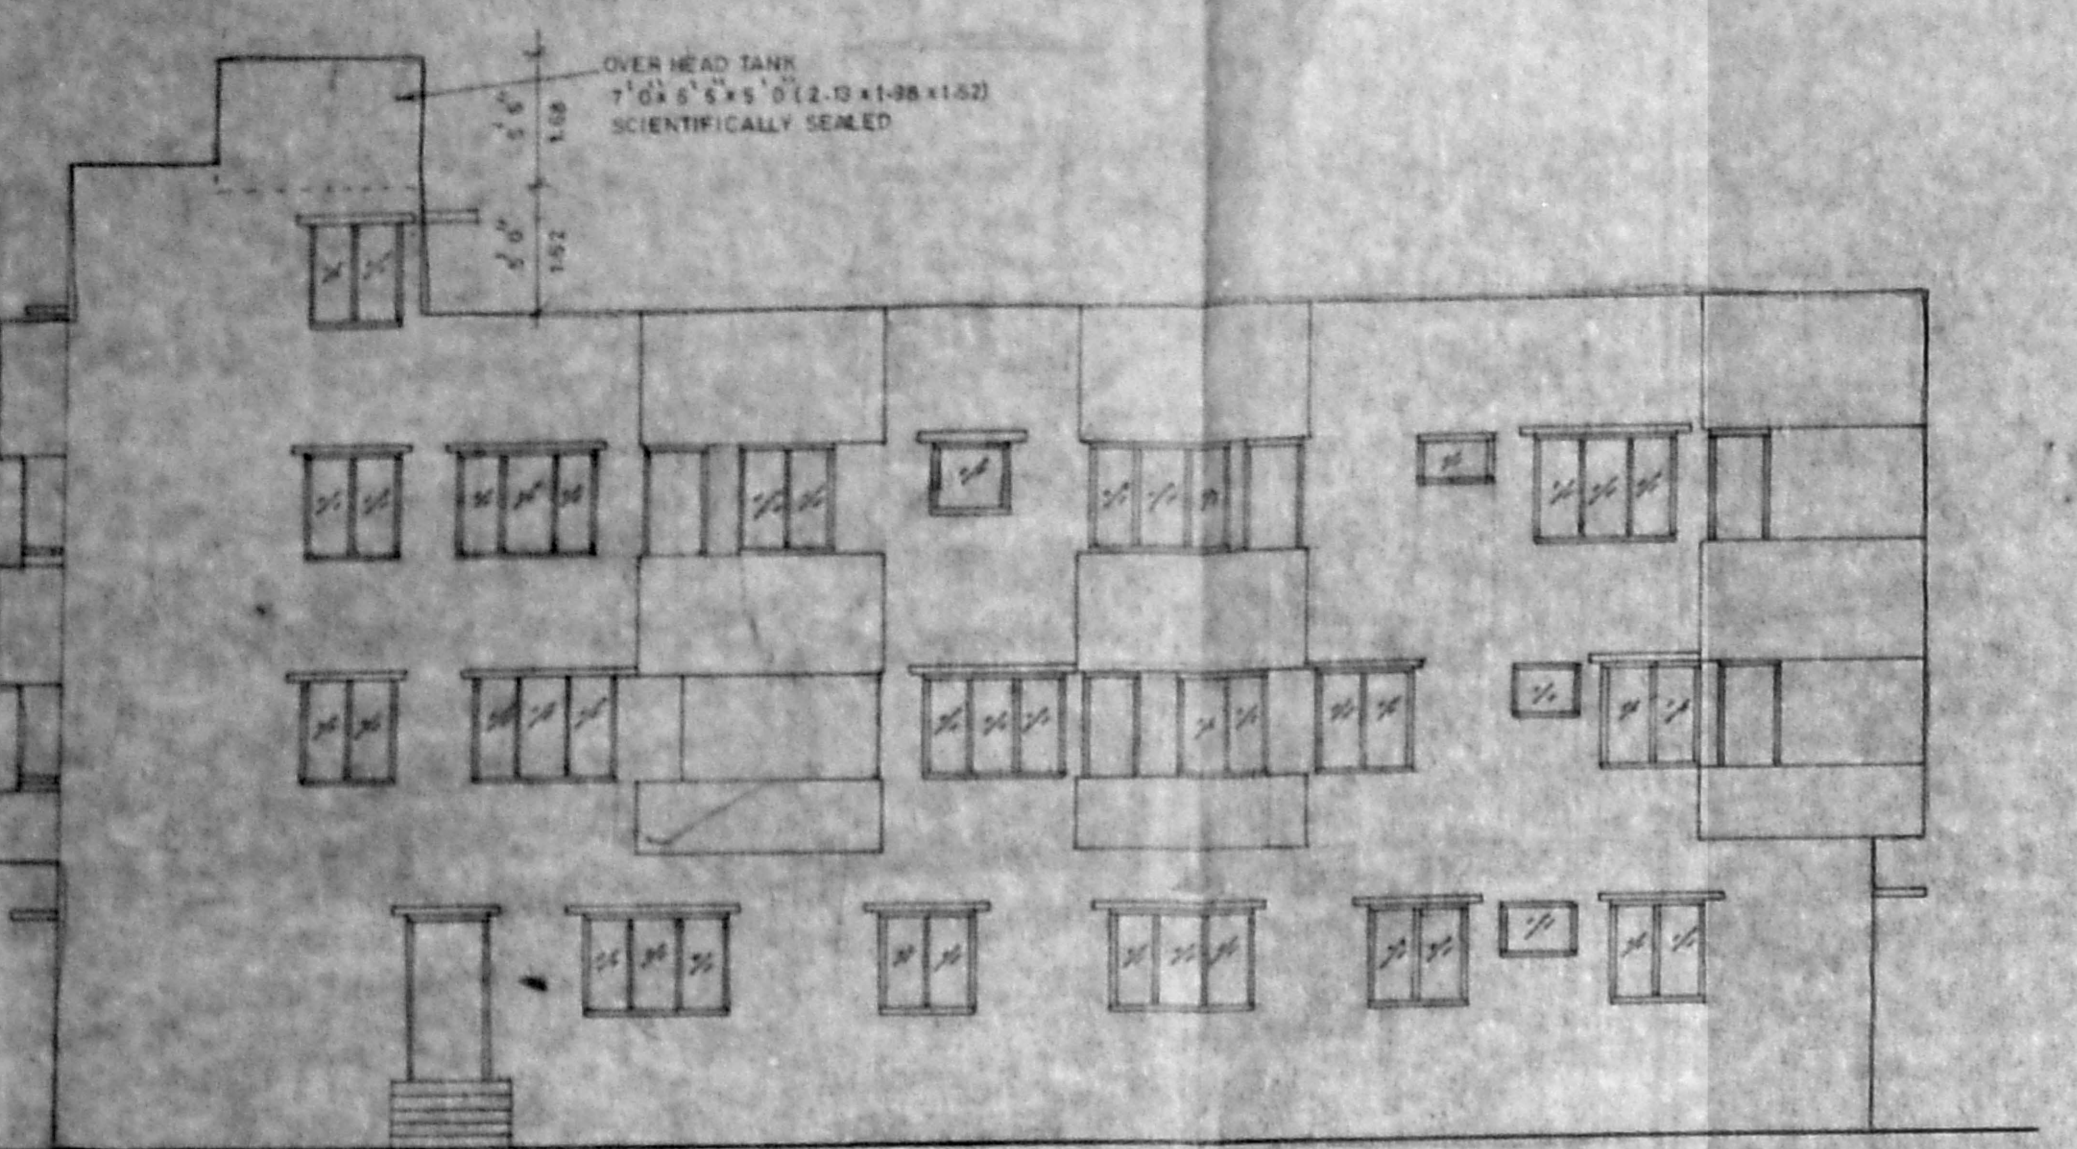


ELEVATION

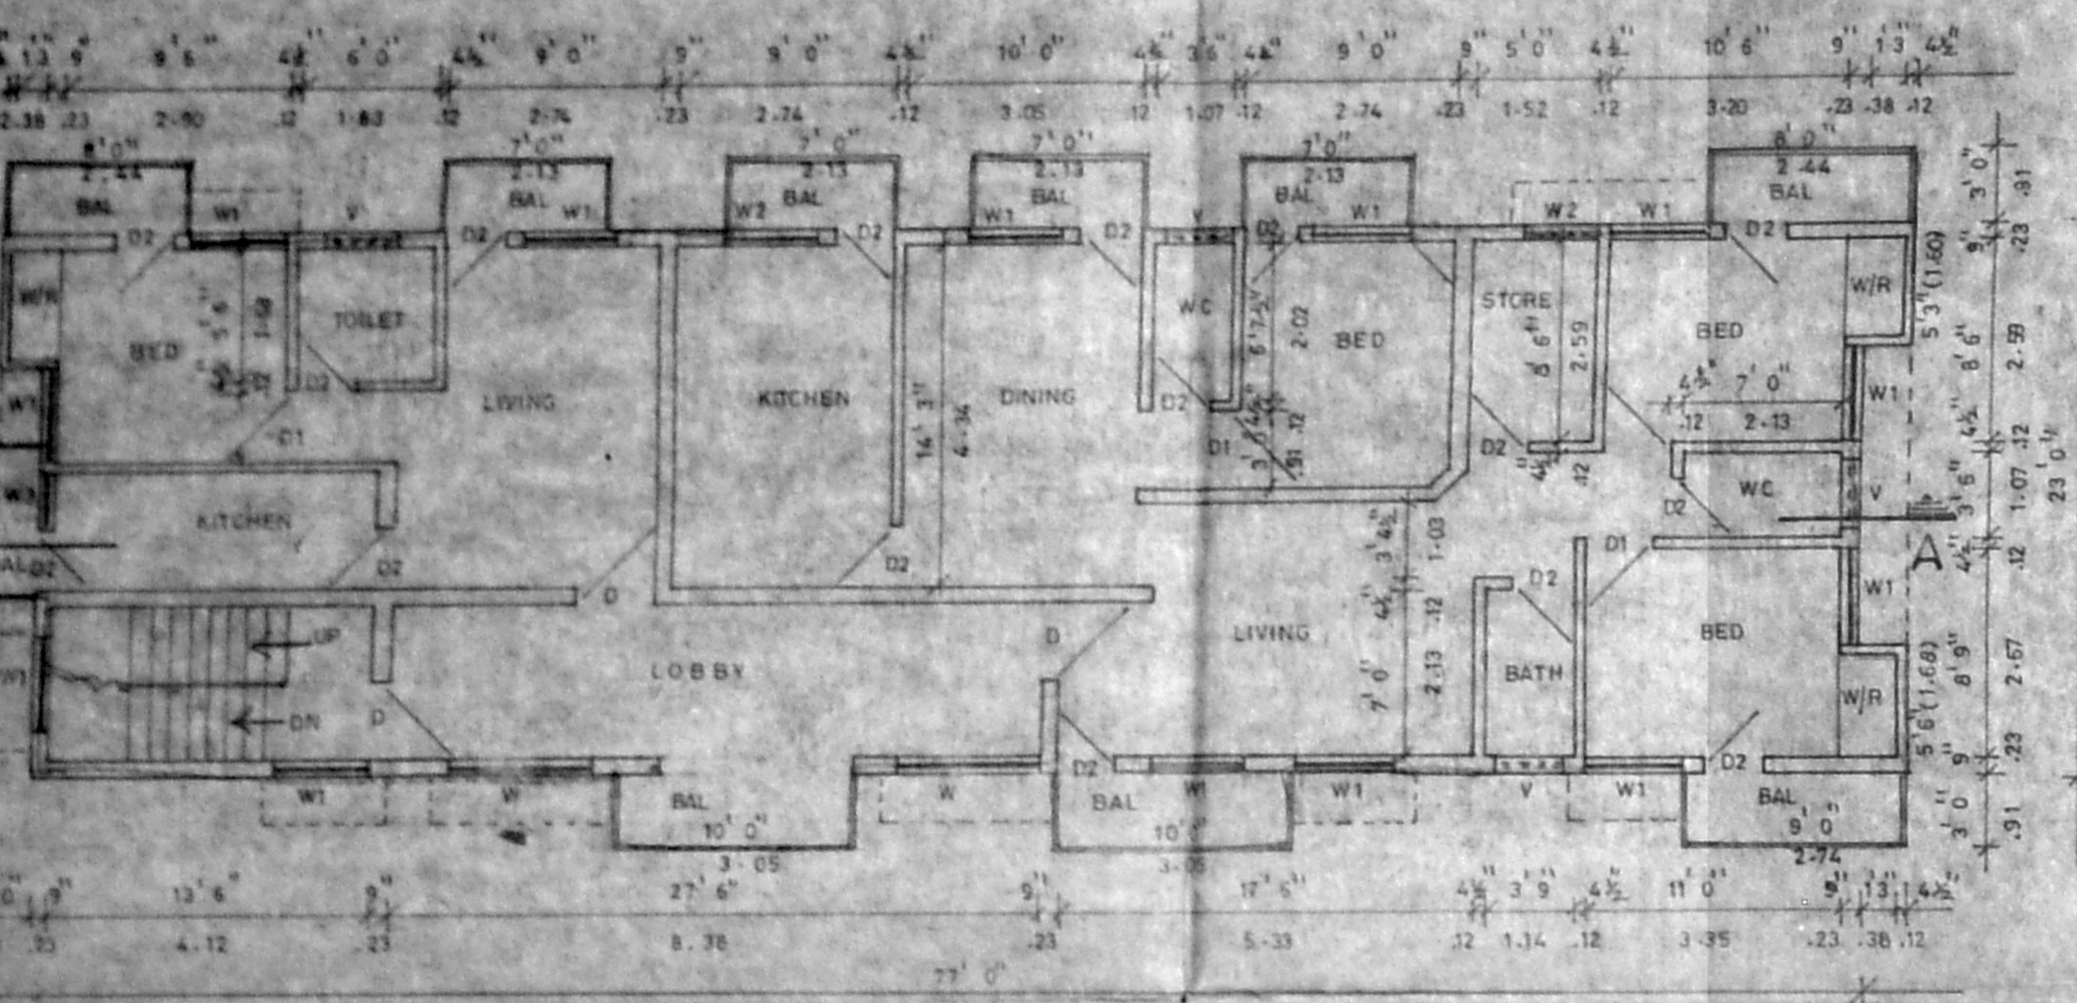


FIRST FLOOR PLAN

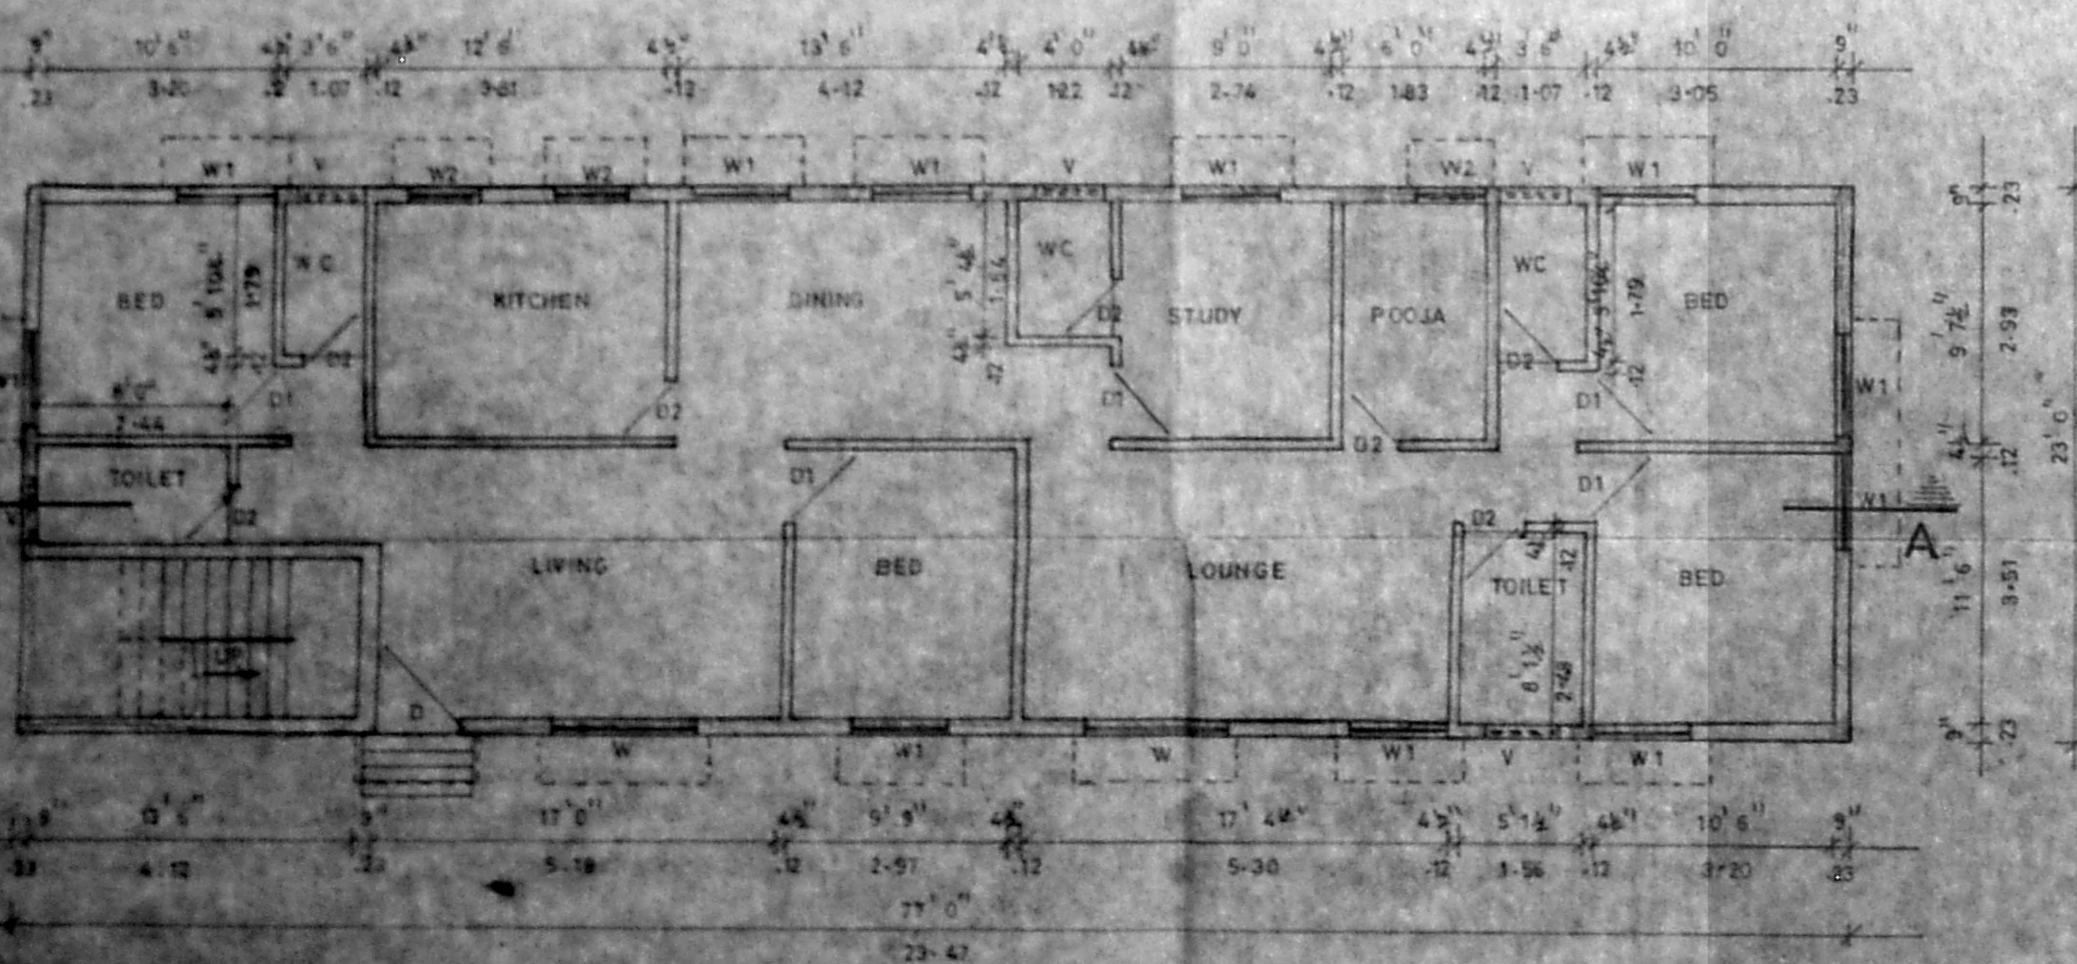


GROUND FLOOR PLAN

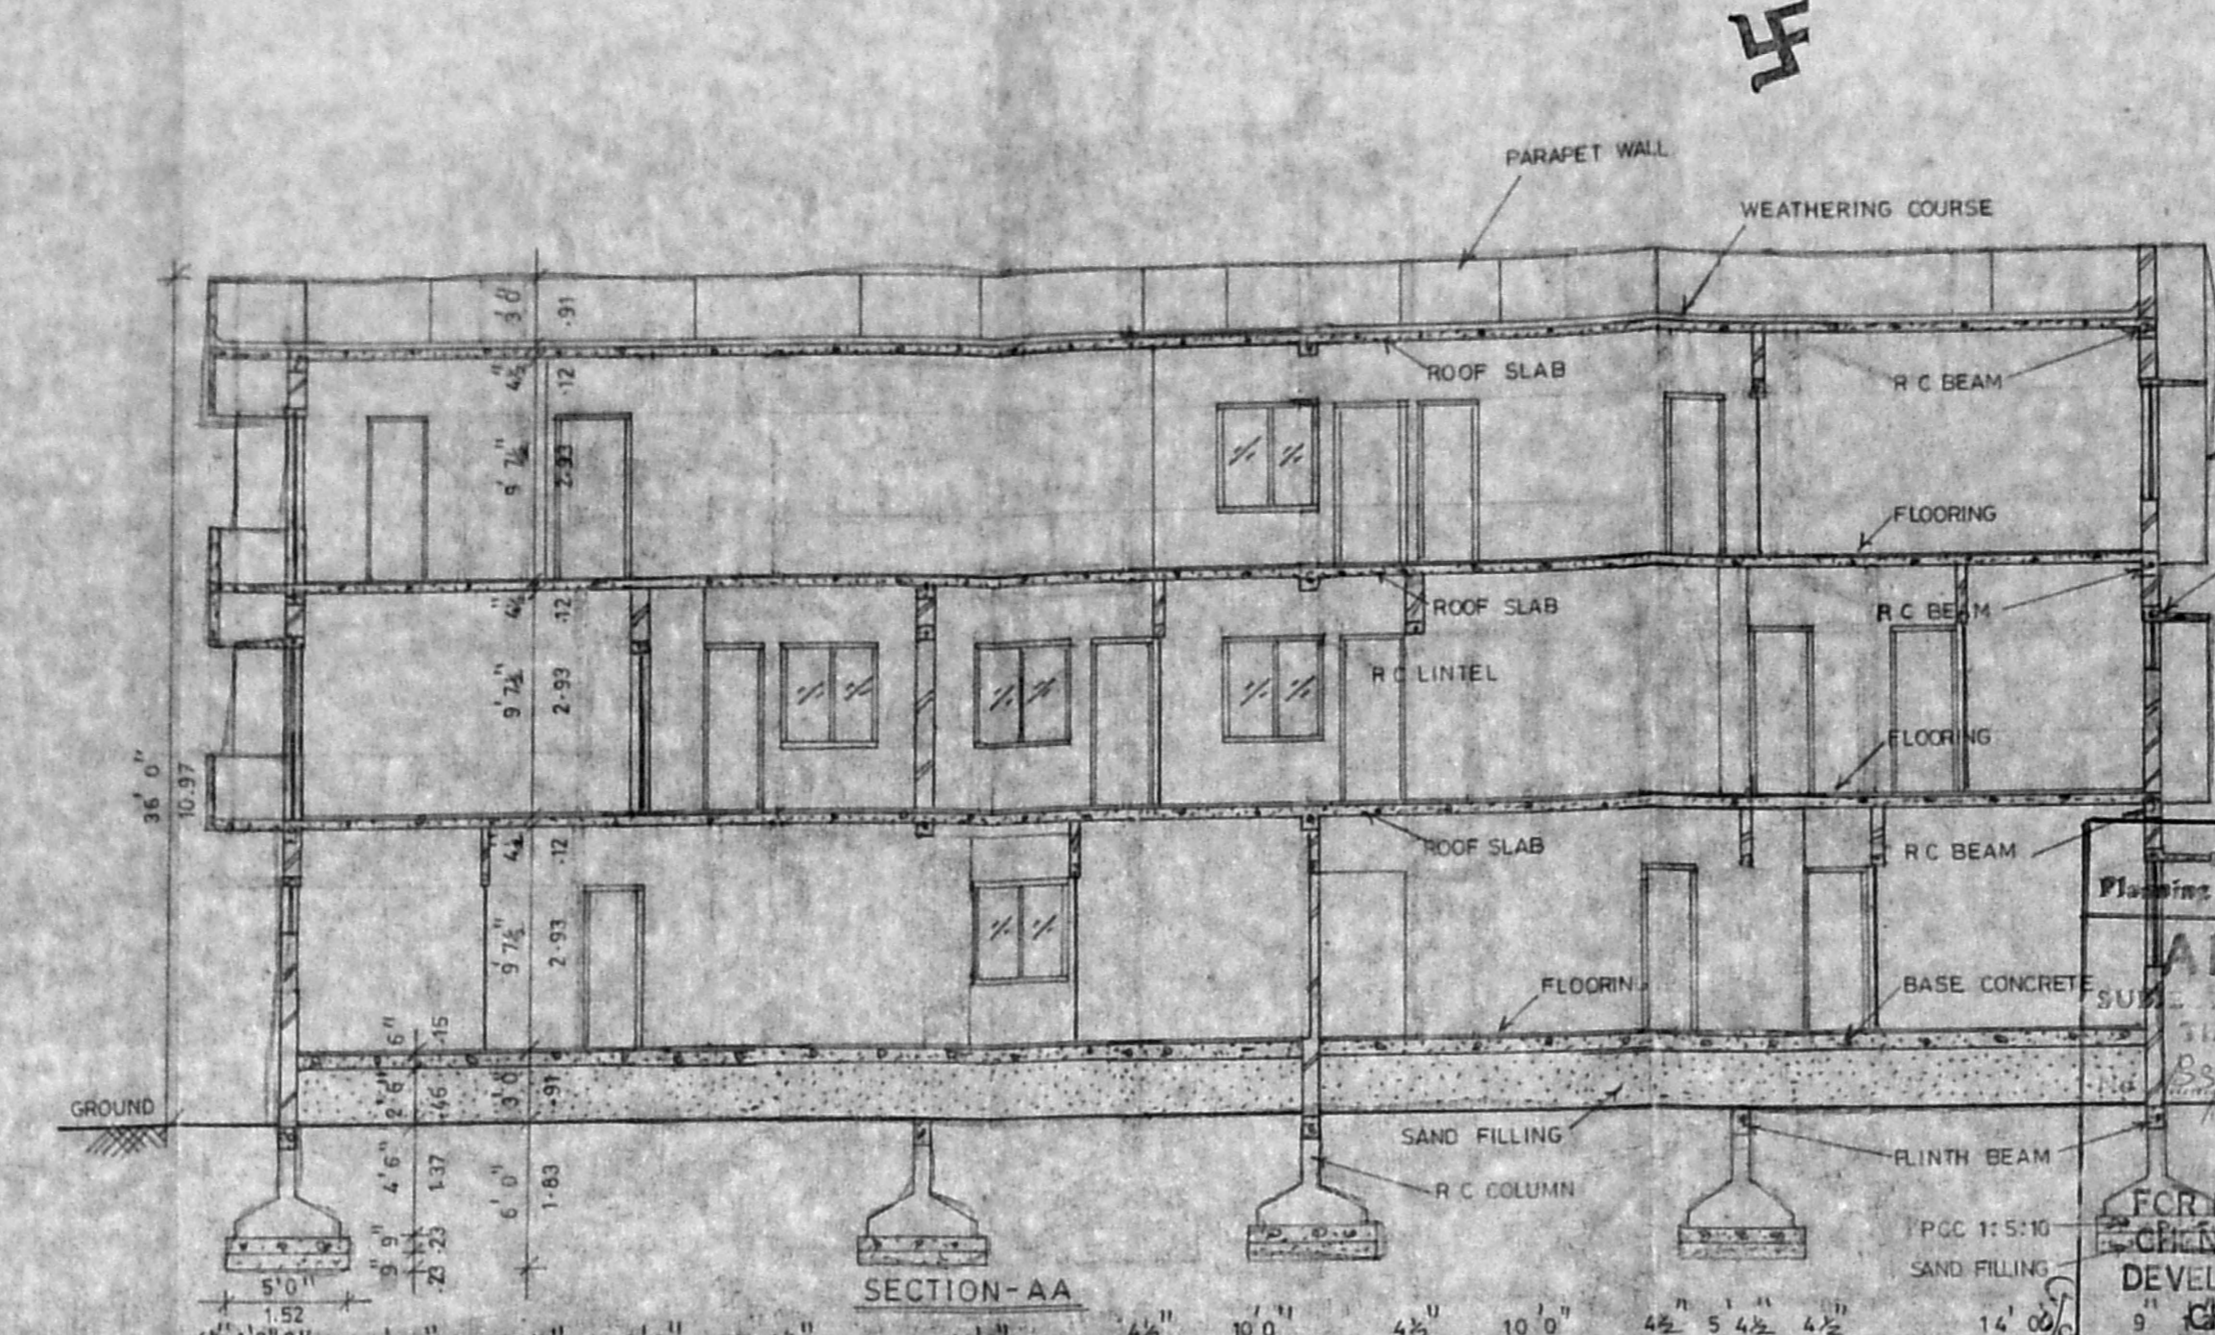


SECTION-AA

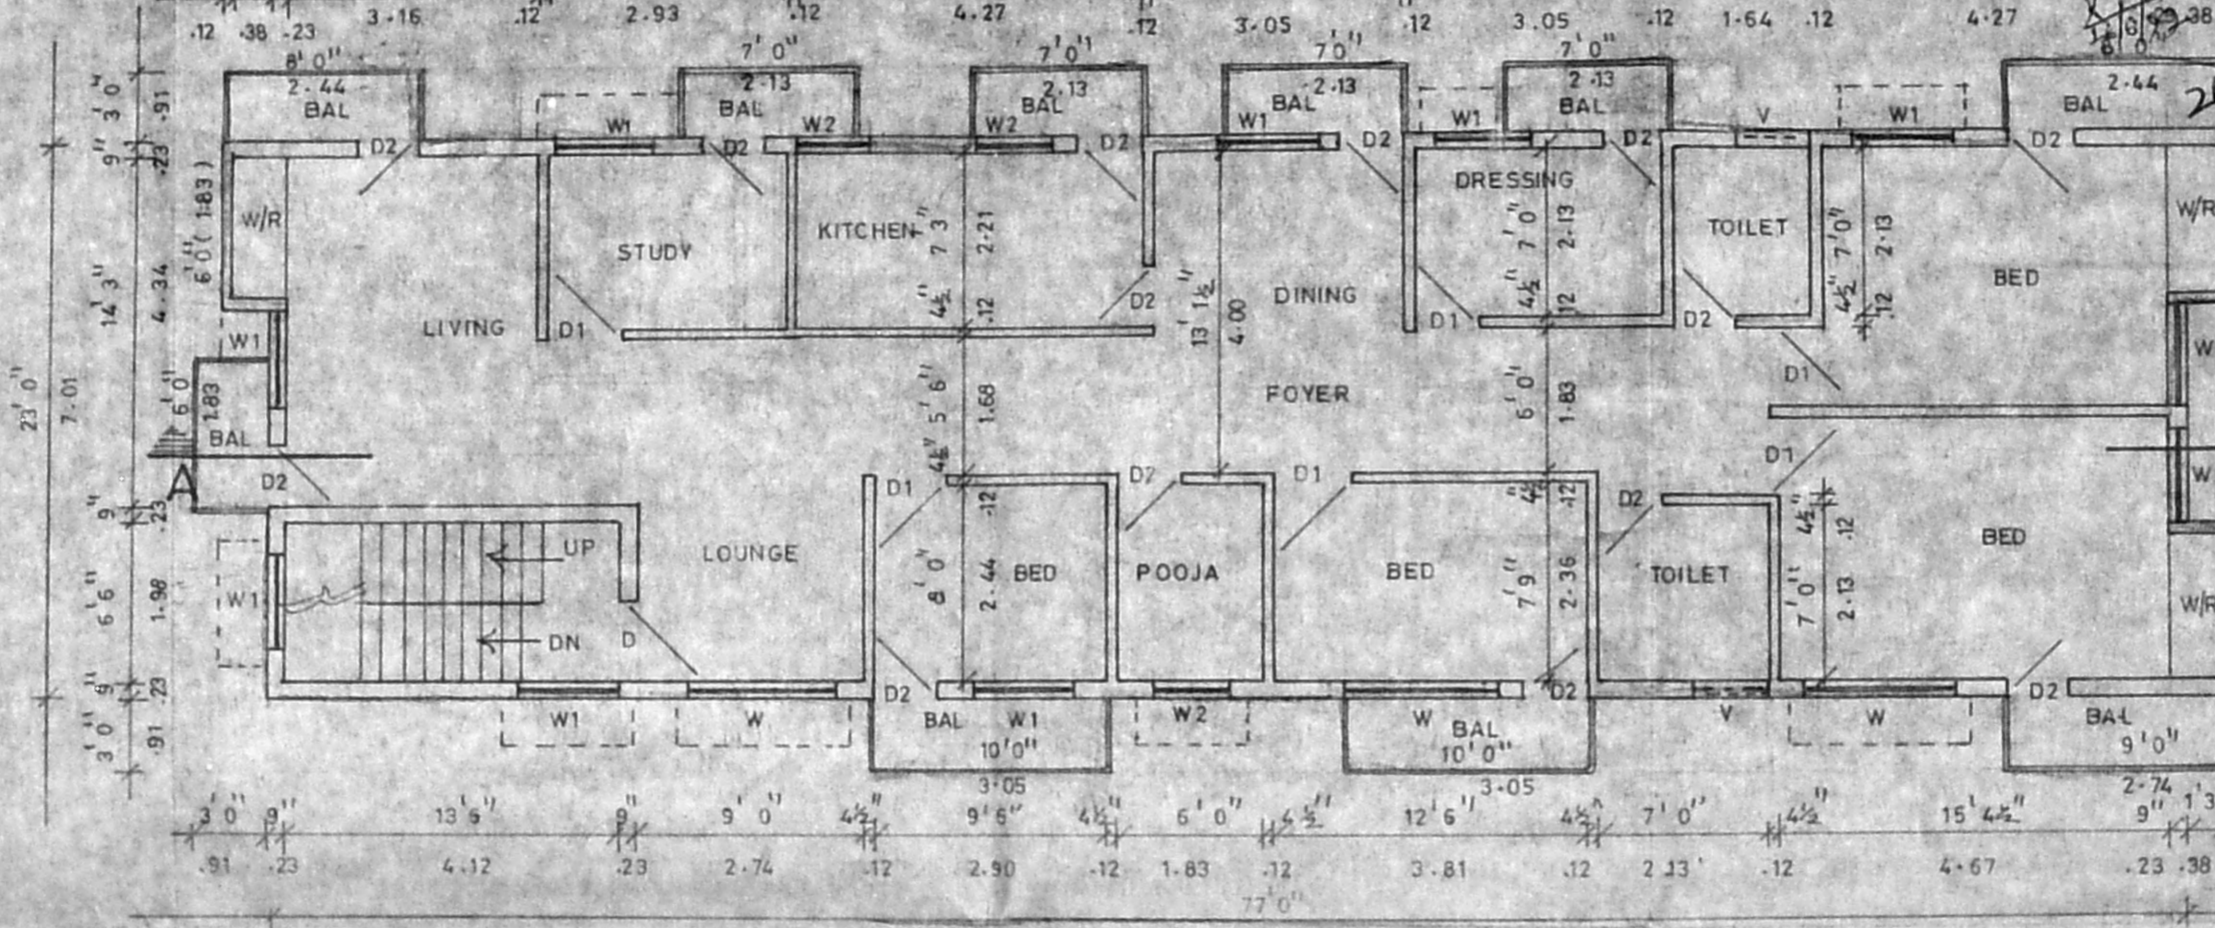


SECOND FLOOR PLAN

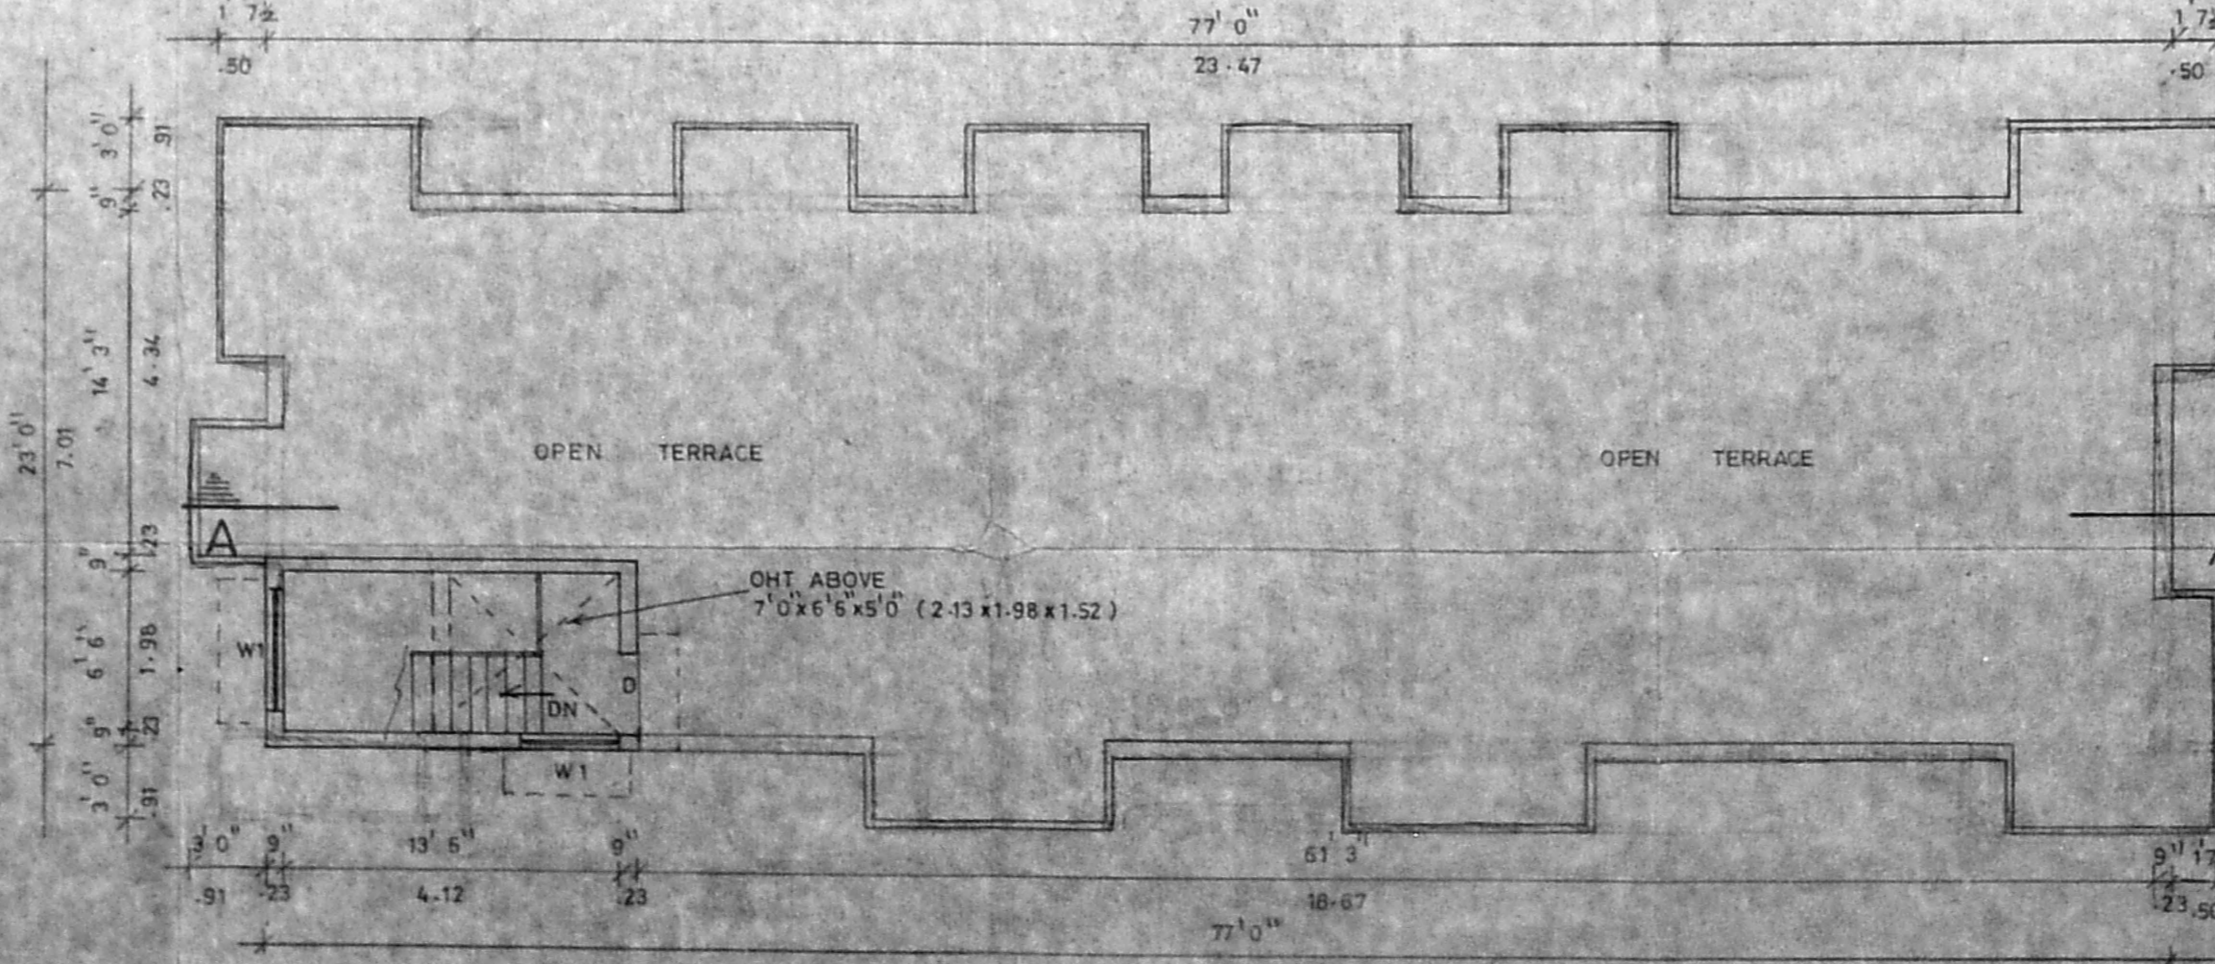


TERRACE FLOOR PLAN

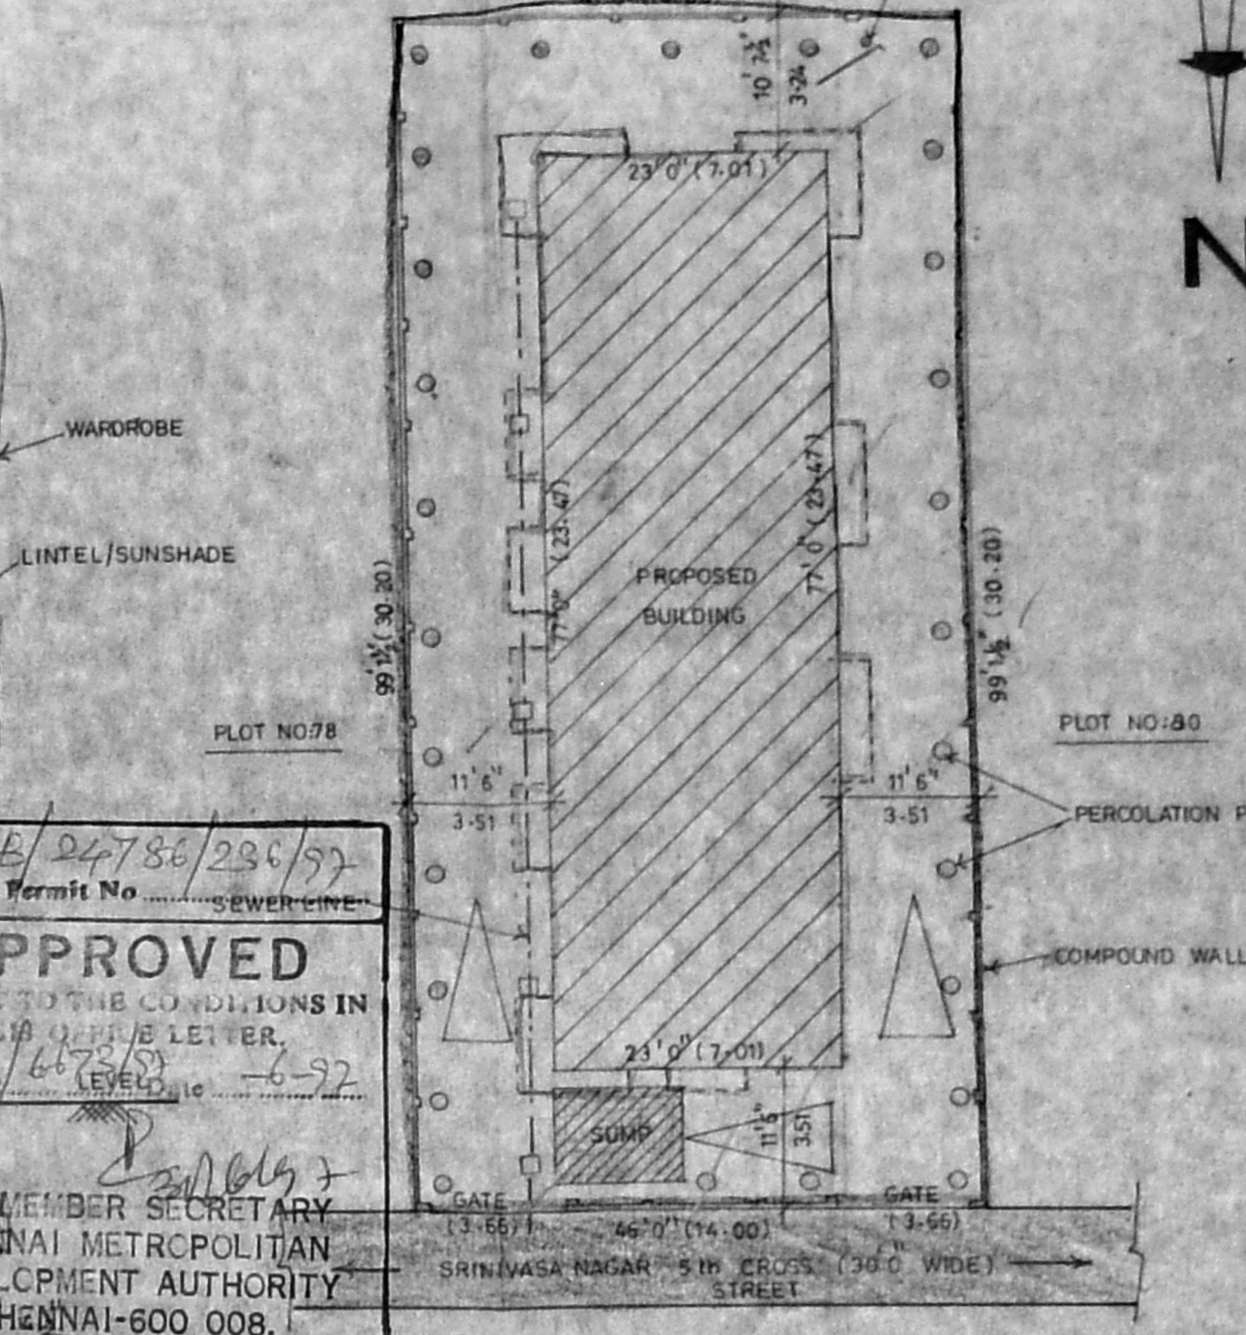


SITE PLAN

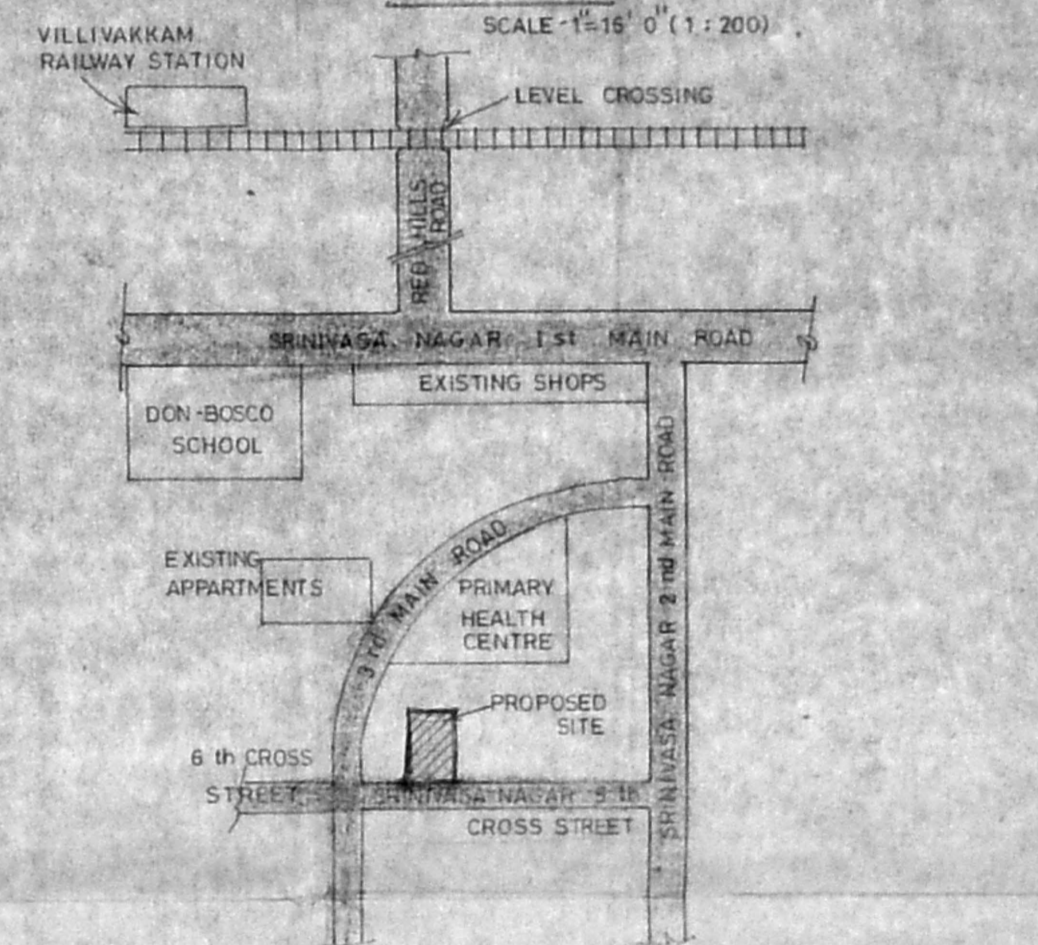


KEY PLAN (NTS)

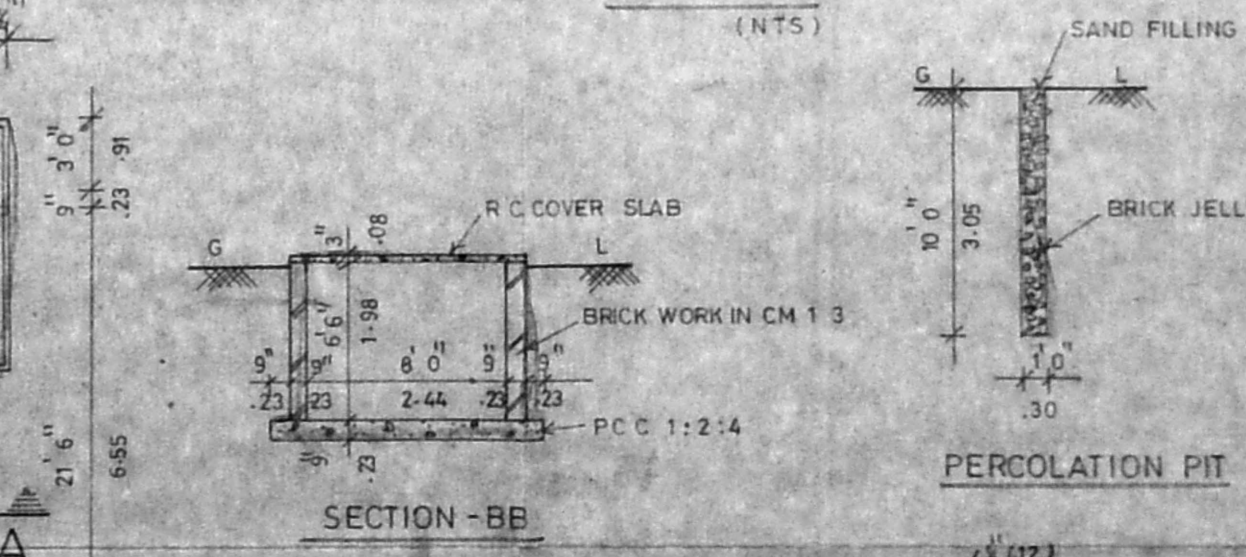

SECTION-BB

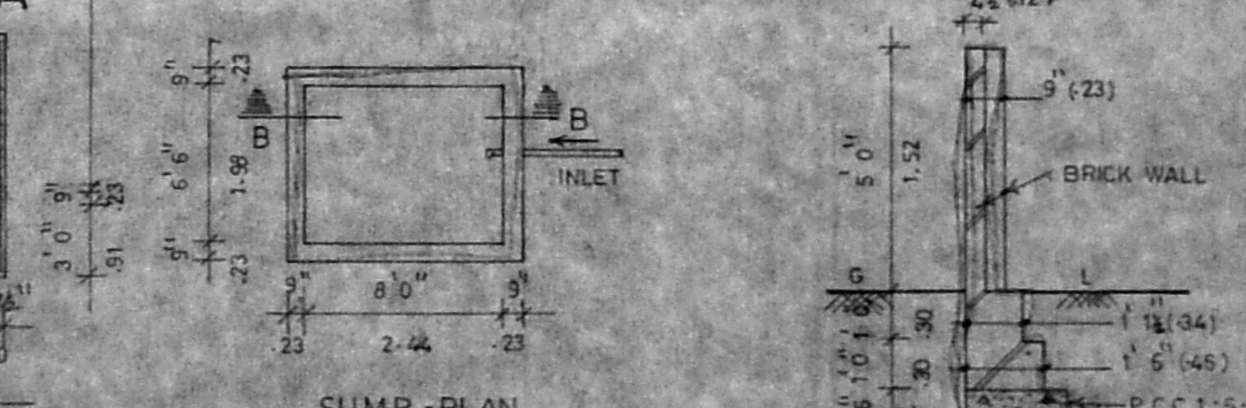

SUMP PLAN

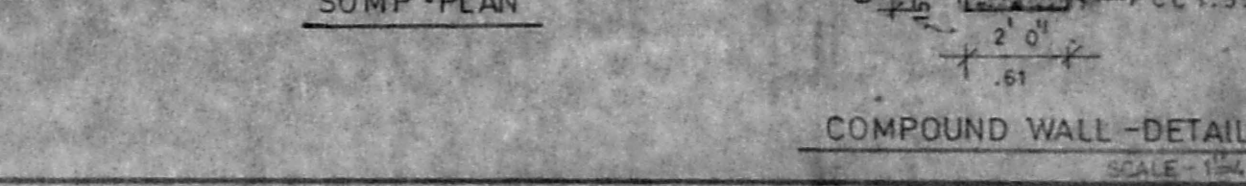

COMPOUND WALL-DETAILS