

SCHEDULE OF JOINERY:-

TYPE	SIZE	DESCRIPTION
RS	8'0" x 7'0"	ROLLING SHUTTER
MD	3'0" x 7'0"	T.W. MARY DOOR
D	3'0" x 7'0"	C.W. FLUSH DOOR
DI	2'8" x 7'0"	DOOR
W	3'0" x 7'0"	C.W. GLAZED WINDOW
WD	3'0" x 7'0"	C.W. GLAZED WINDOW
V	3'0" x 7'0"	C.W. GLAZED WINDOW
O	3'0" x 7'0"	C.W. GLAZED WINDOW
OW	3'0" x 7'0"	C.W. GLAZED WINDOW
MO	3'0" x 7'0"	C.W. GLAZED WINDOW



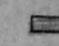
COMPACTION:-

1. R.C.C. COLUMN FOUNDATION
2. BOLD WORK IN BASEMENT SUPER STRUCTURE AND PERMET WALL ETC. TO BE IN CM 1:5.
3. R.C.C. FLOOR BEAM, LATEL, SLOSHADE AND ROOF SLAB ETC. IN CM 1:2:4.
4. PROSING FLOORING BY CM 1:3.
5. PLASTERING OF ALL WALLS IN CM 1:3.
6. ALL WOOD WORK ARE IN COUNTRY WOOD MAIN DOOR ONLY TEAK WOOD.
7. TWO COATS OF COLOUR AND WHITE WASH.
8. TWO COATS OF PAINT OVER DYE COAT OF PRIMER.
9. WEATHERING COURSE IN CM AND FLAT TIE LIND TO SLOPE.


AREA STATEMENT:-

59 FT. 50 M.
GROUND FLOOR AREA: 2644 245.63
FIRST FLOOR AREA: 3449 320.02
SECOND FLOOR AREA: 1896 176.14
TOTAL: 7985 741.80
PLOT AREA: 5373 50 FT. 499.15 SQ. M.
PLOT COVERAGE: 64.3% F.S.I: 1.43
GROUND FLOOR 10% F.S.I: 230.50 FT. (27.450M)

COLOUR INDEX:-

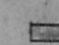
- PROPOSED SHOWN THUS 
- BOUNDARY SHOWN THUS 
- ROAD SHOWN THUS 







SCALE: 1" = 8'0" DATE:

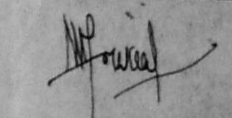OWNER'S SIGNATURE: 

PROPOSED RESIDENCIAL BUILDING
AT DOOR NO. 33 (OLD) 71 (NEW)
SHELVALLUR HIGH ROAD, PERAMBUR,
CHENNAI - 600 011. BLOCK NO: 14.
R.S. NO: 12/28. T.S. NO: 16.
T.S. NO: 16.

CHANDARR & ASSOCIATES
ARCHITECTS AND ENGINEERS
KODAMBAKKAM, CHENNAI - 24.

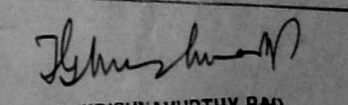
I. G. KRISHNAMURTHY RAO
C.E.S.
CLASS I.I.C. REG. NO. 370
CORPORATE ENGINEERS
C-10, 5th AVENUE
112, LAKE VIEW ROAD, MADRAS-600008
LICENSED SURVEYOR

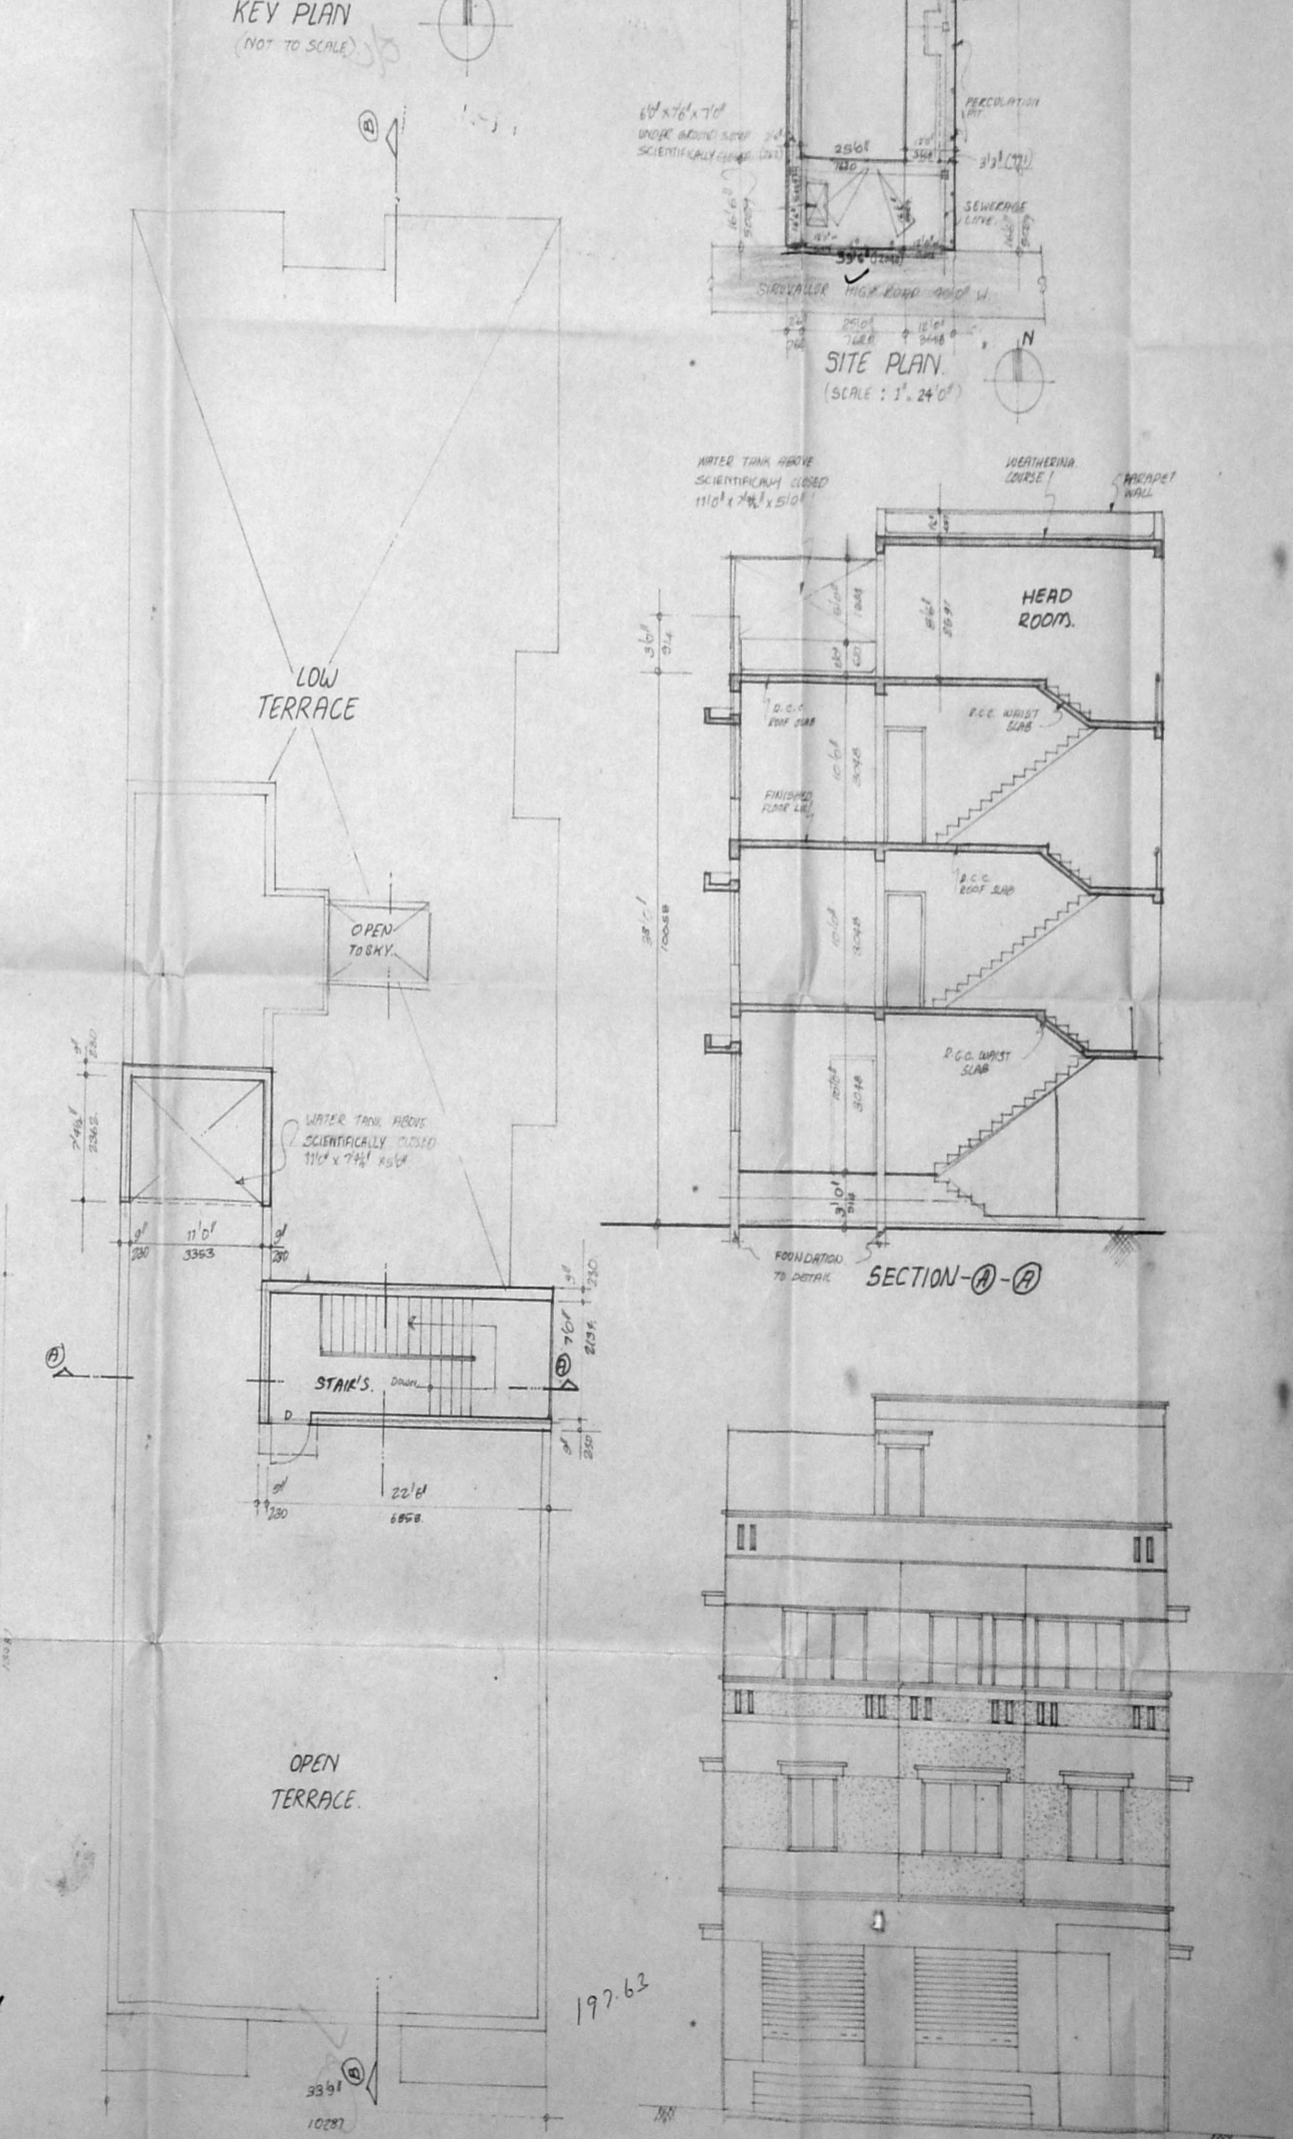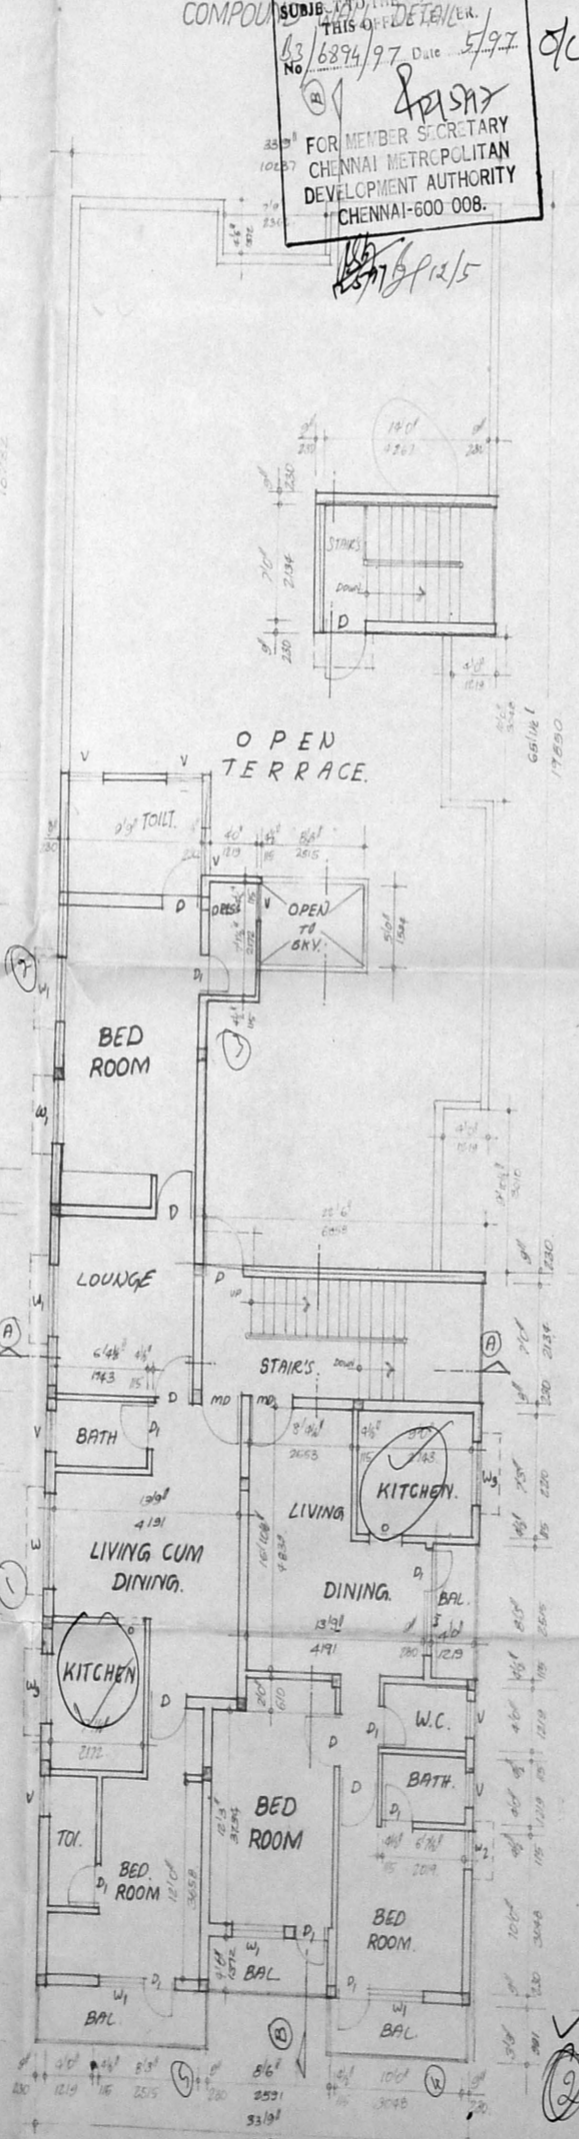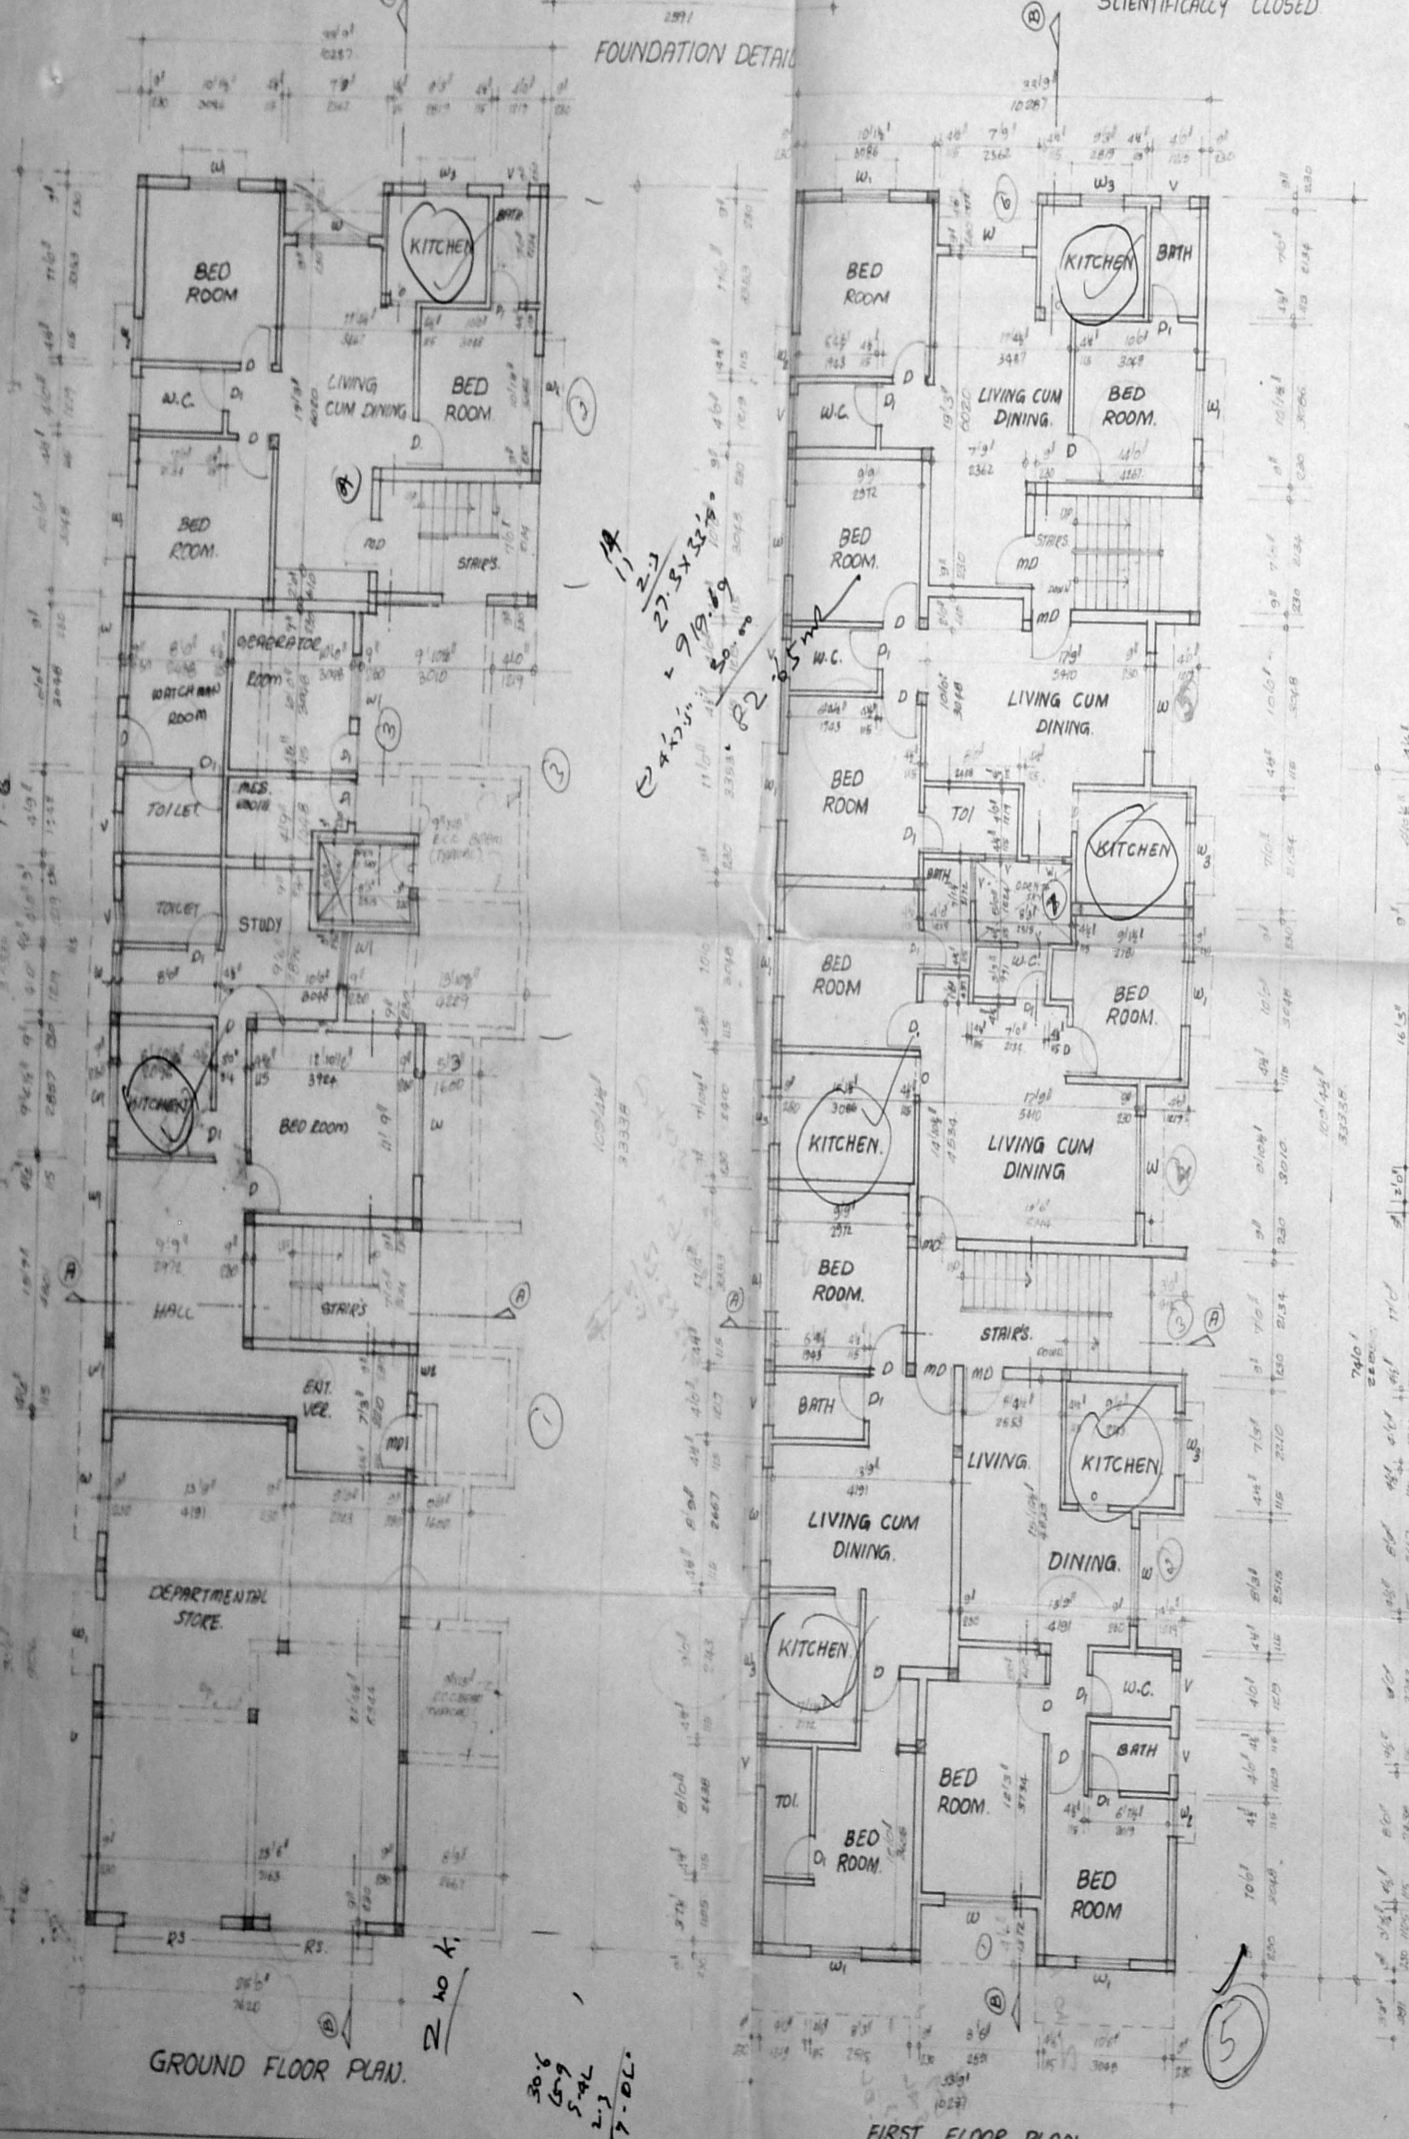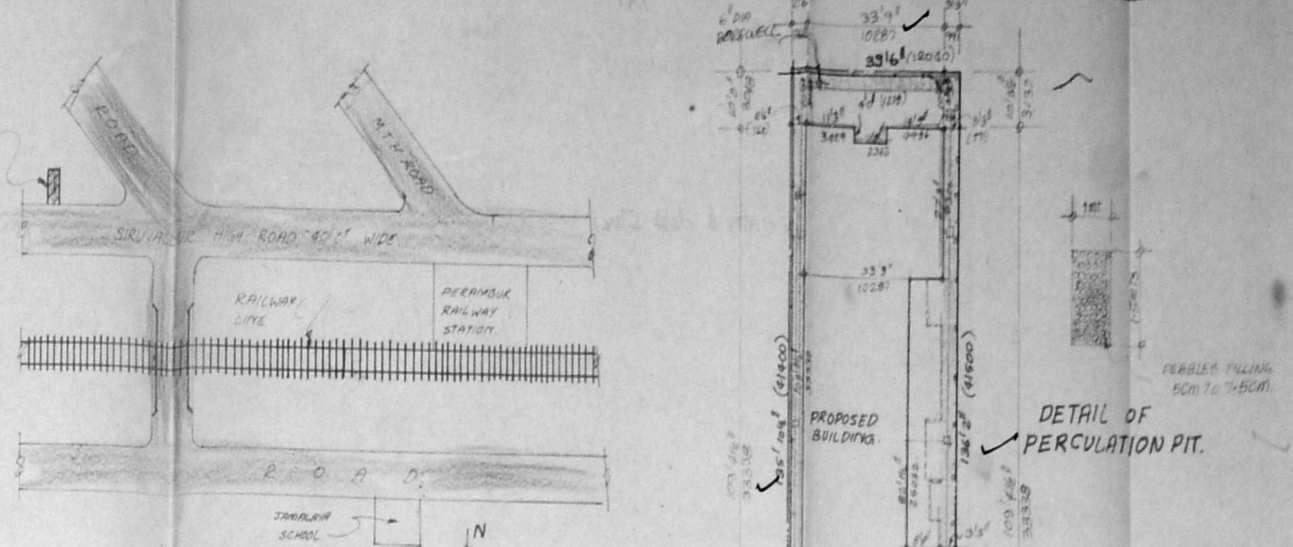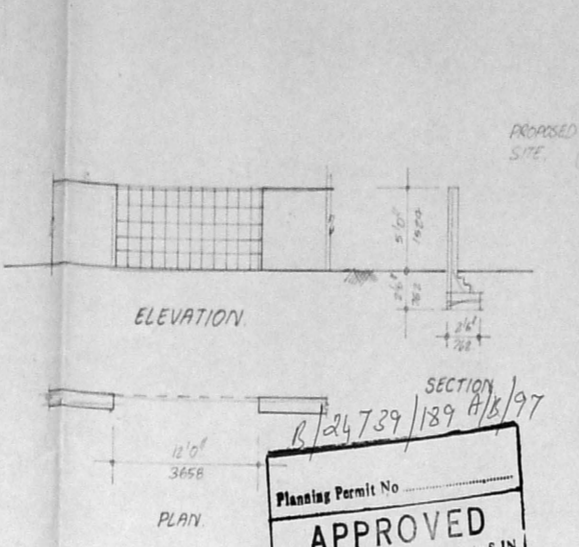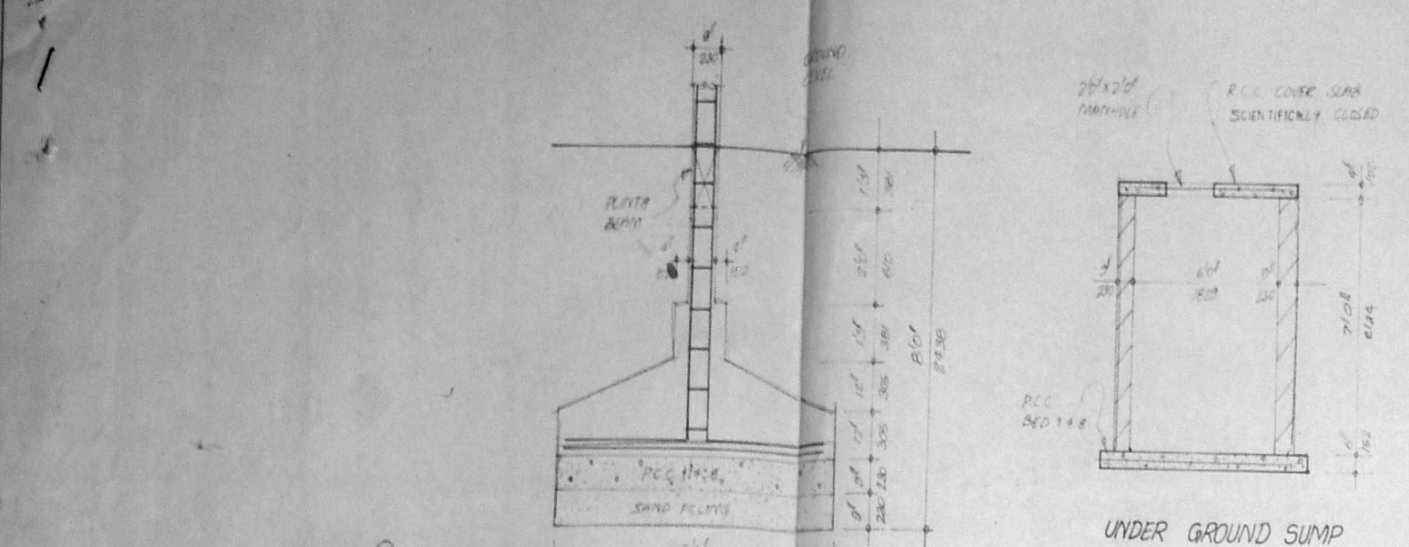

Planting Permit No. **APPROVED**
SECTION 189/189/18/97
No. 6294/97 Date 5/97
FOR MEMBER SECRETARY
CHENNAI METROPOLITAN
DEVELOPMENT AUTHORITY
CHENNAI-600 008.

GROUND FLOOR PLAN.

FIRST FLOOR PLAN.


SECOND FLOOR PLAN.

TERRACE FLOOR PLAN.

FRONT ELEVATION.



B/62
 B/24739/129 B/B/97
 Planning Permit No. ...
APPROVED
 SUBJECT TO THE ...
 THIS OFFICE LETTER
 WEATHERING
 No. 768/94/97 Date 86 25/5/97
 FOR MEMBER SECRETARY
 CHENNAI METROPOLITAN
 DEVELOPMENT AUTHORITY
 CHENNAI-600 008.
 Sp12/5

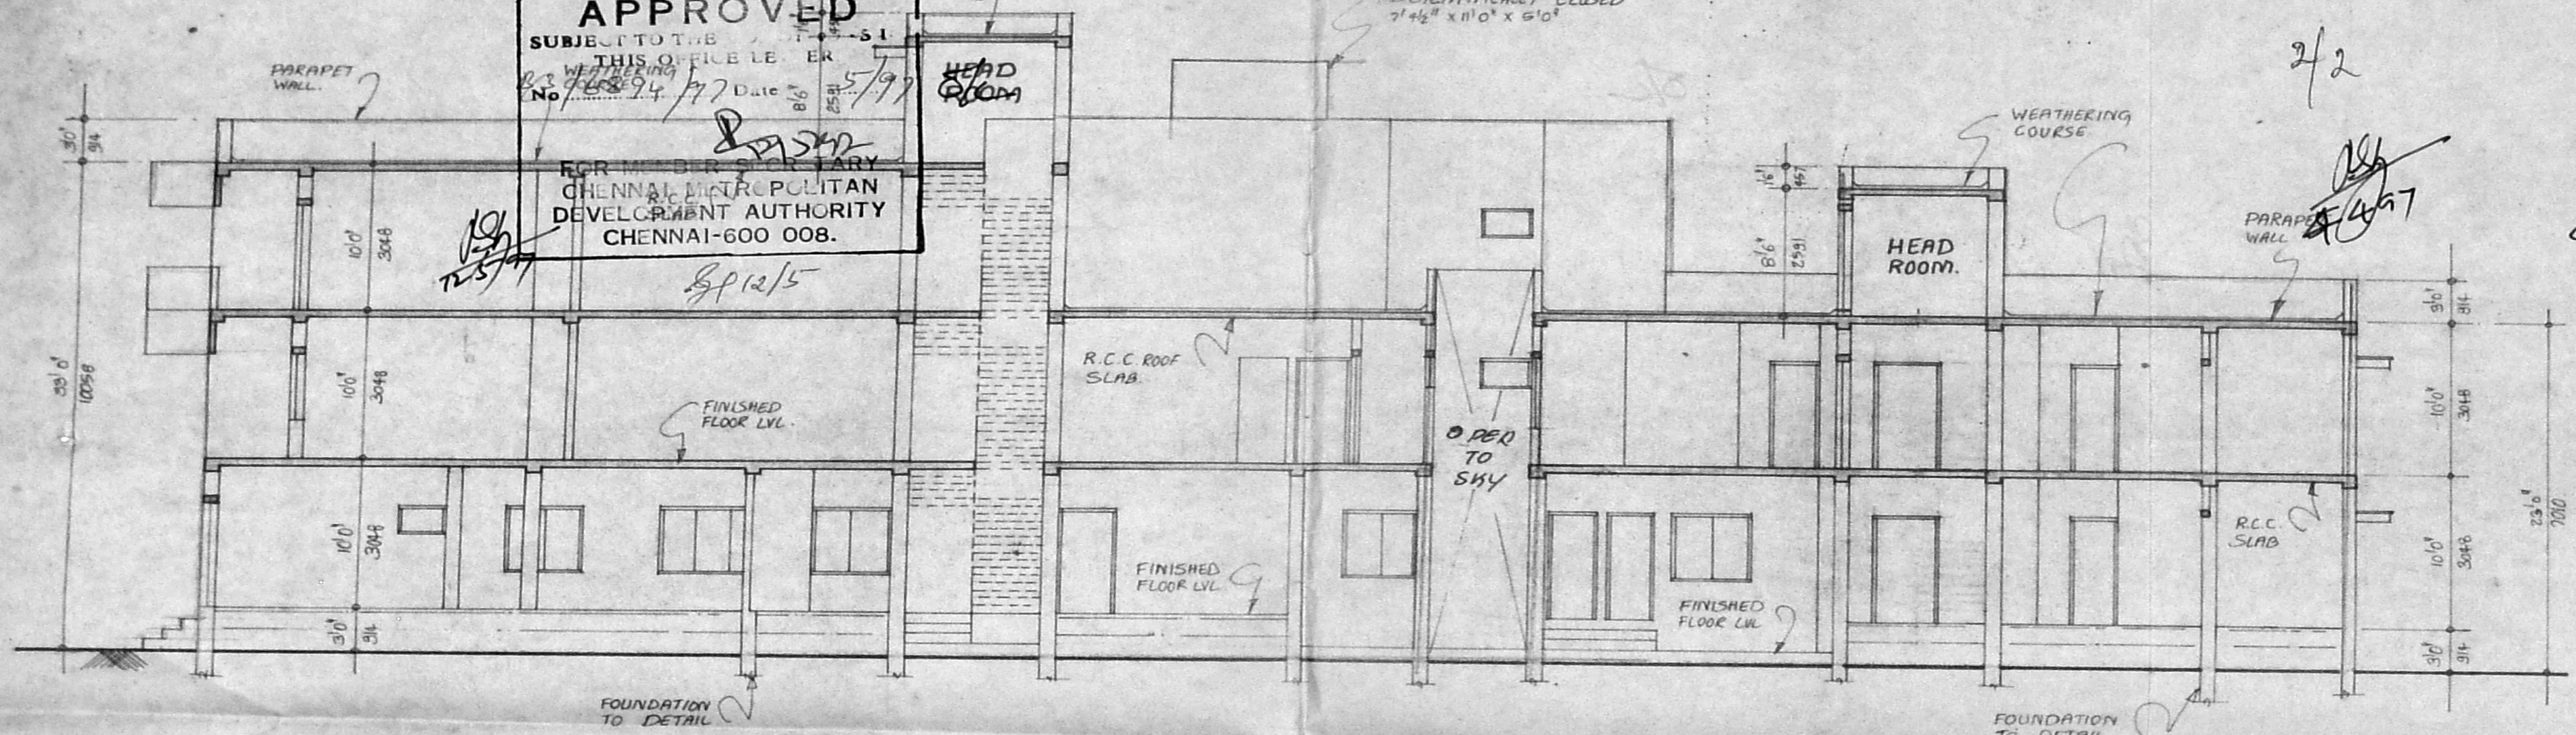

SECTION - (B) - (B)

COLOUR INDEX :

- PROPOSED SHOWN THUS
- BOUNDARY SHOWN THUS
- ROAD SHOWN THUS

PROPOSED RESIDENCE BUILDING
 AT DOOR NO: 33 (OLD) (71 NEW)
 SIRUVALLUR HIGH ROAD, PERAMBUR,
 CHENNAI - 600 011. BLOCK NO: 14
 R.S. NO: 12/2B. T.S. NO: 16.
 T.S. NO: 16.

SCALE : 1" = 8'0"

DATE :

[Handwritten Signature]

OWNER'S SIGNATURE.

[Handwritten Signature]
 I. G. KRISHNAMURTHY RAO
 CLASS I LICENSED SURVEYOR NO. 37C
 CORPORATION OF MADRAS
 C-10, SANKH AVENUE
 11/12, LAKE VIEW ROAD, MADRAS-600009

LICENSED SURVEYOR.