




ELEVATION.

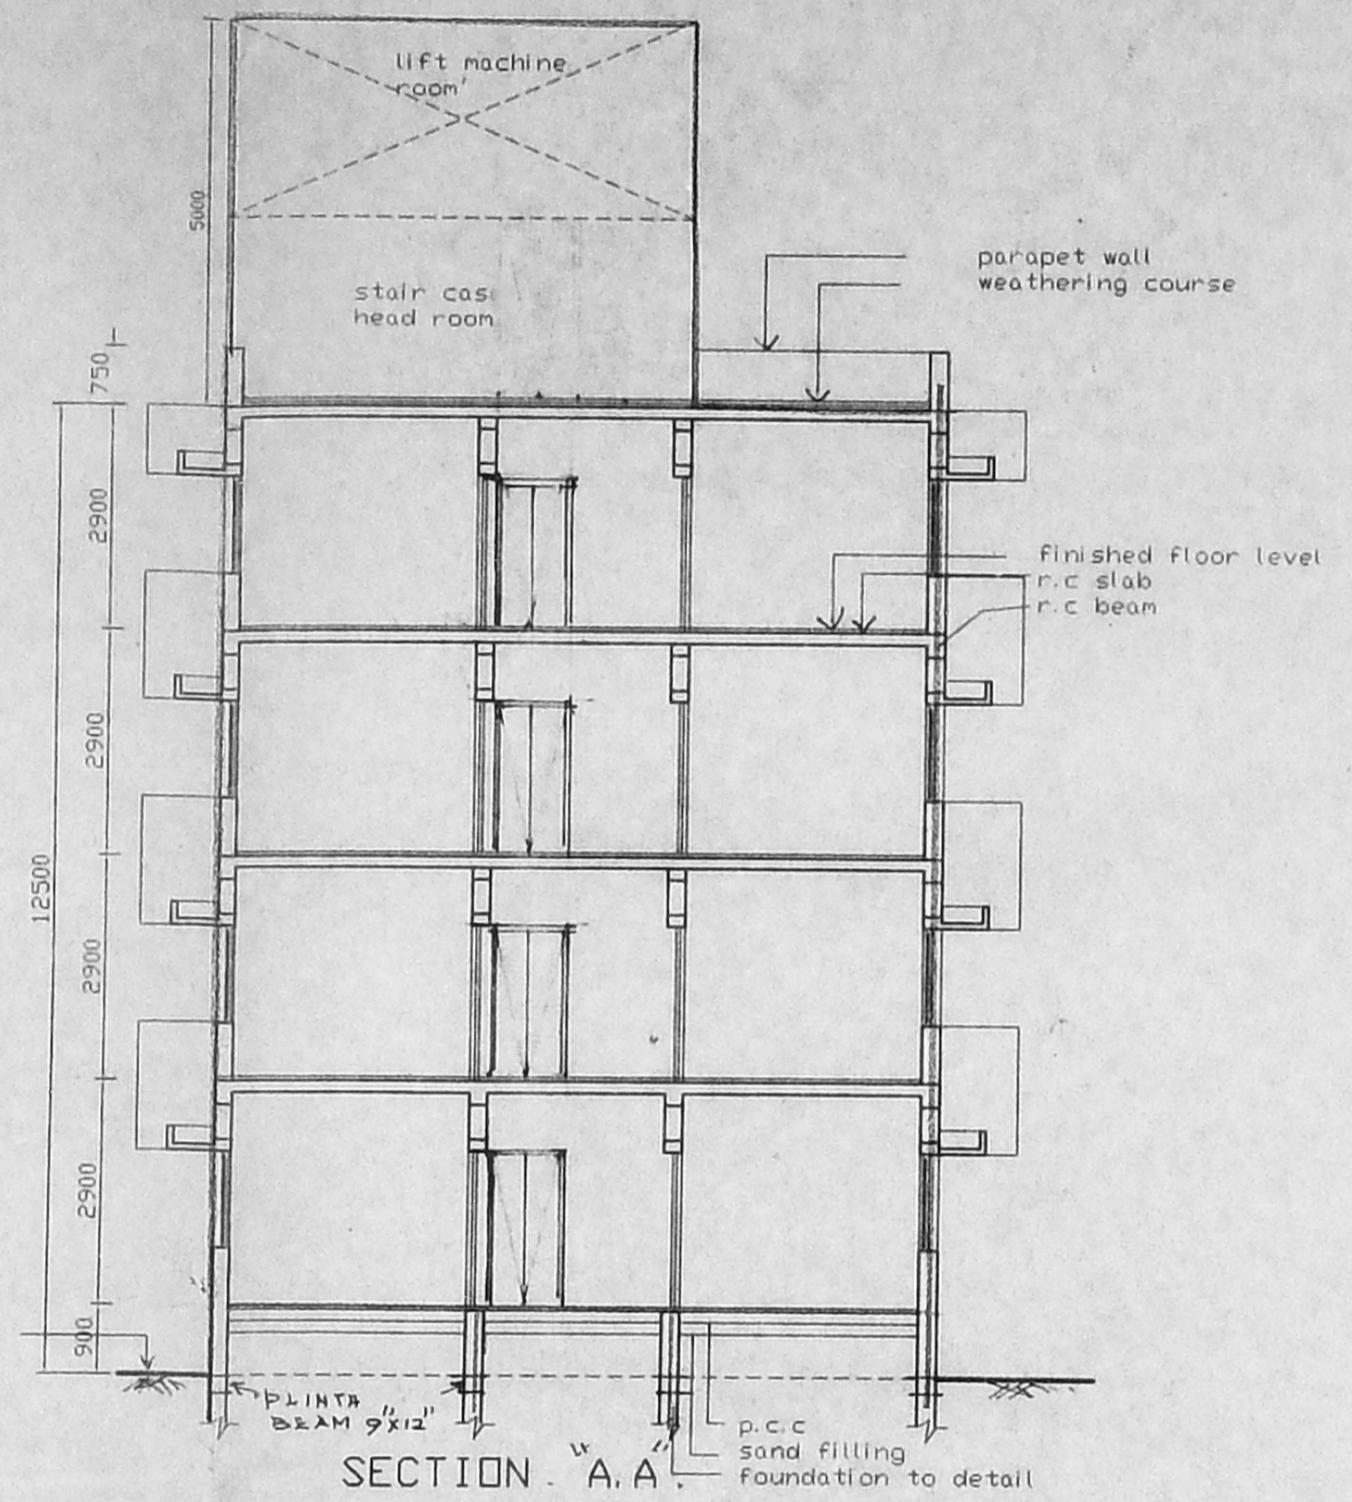


SECTION . A . A

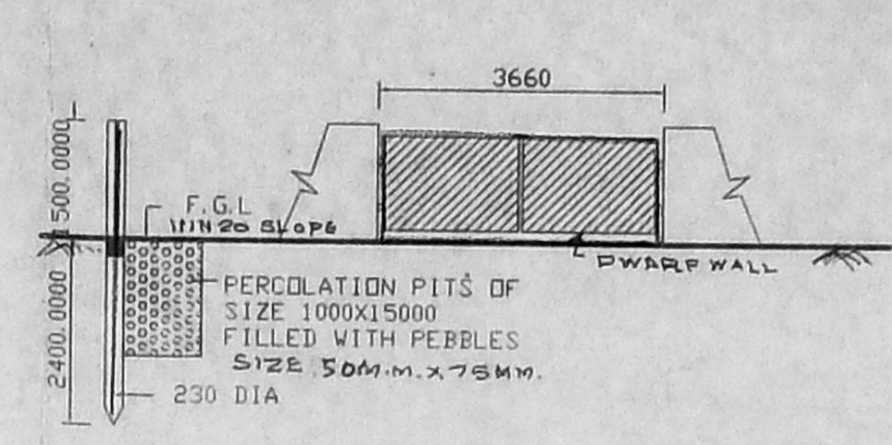


COM POUND WALL DETAIL .

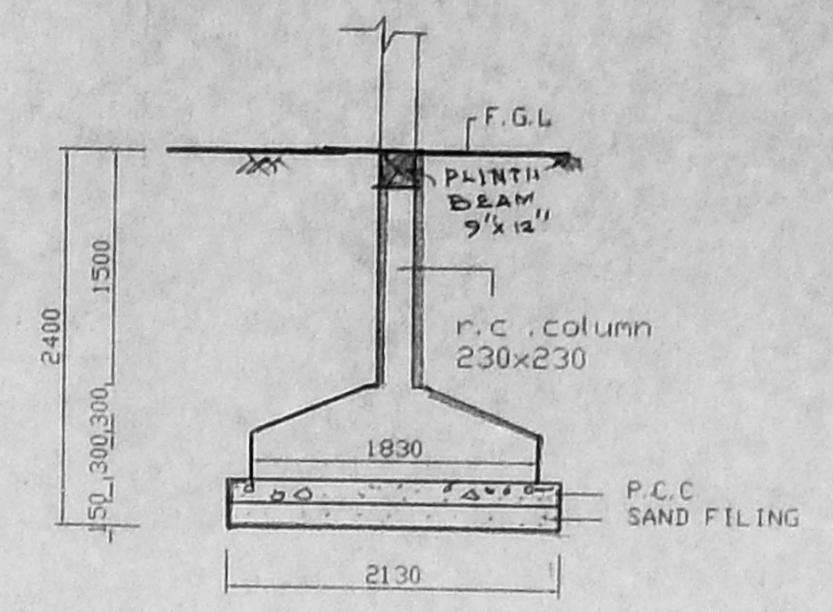


FOOTING DETAIL .

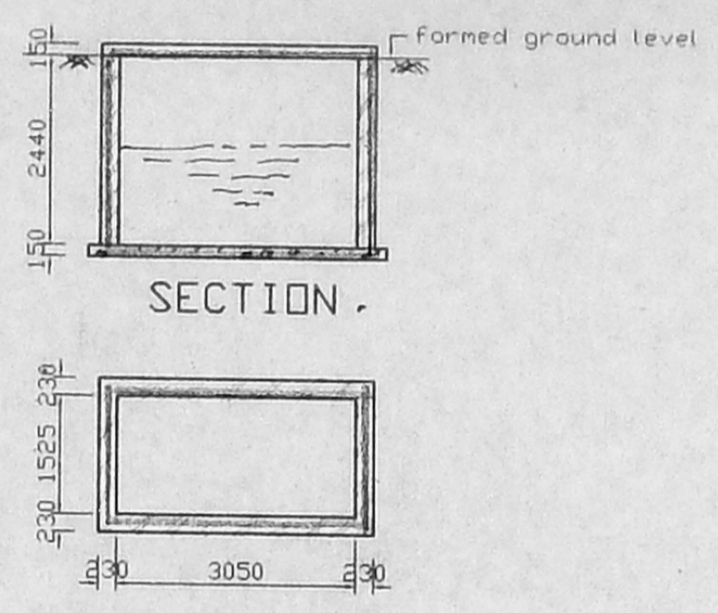


PLAN SUMP DETAIL .

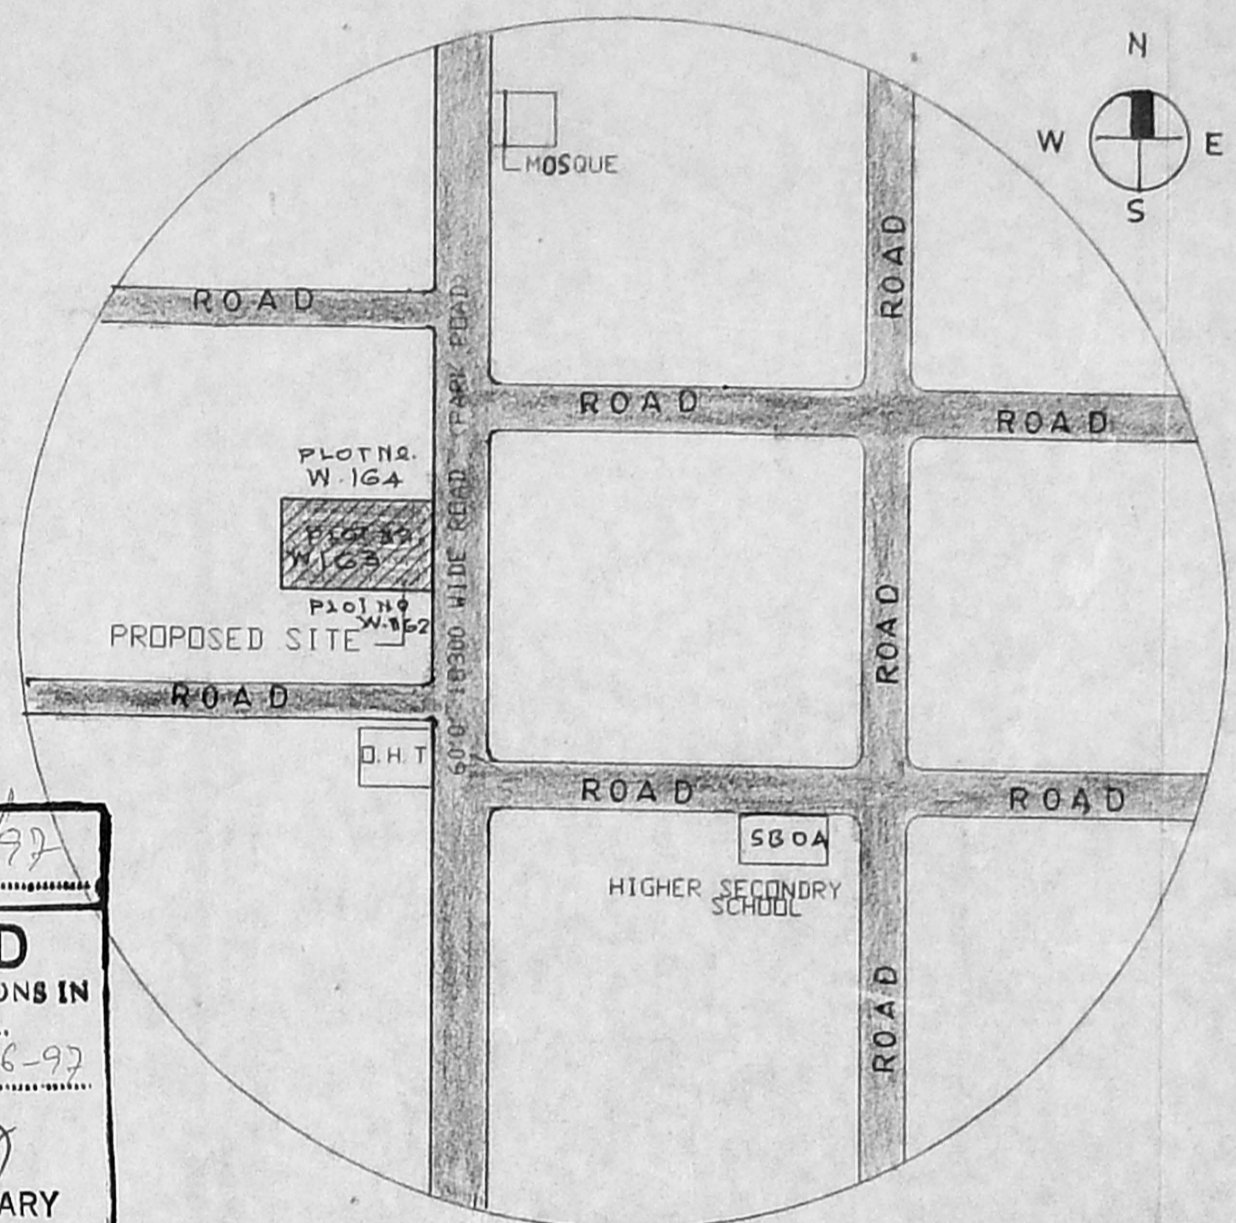


KEY PLAN .

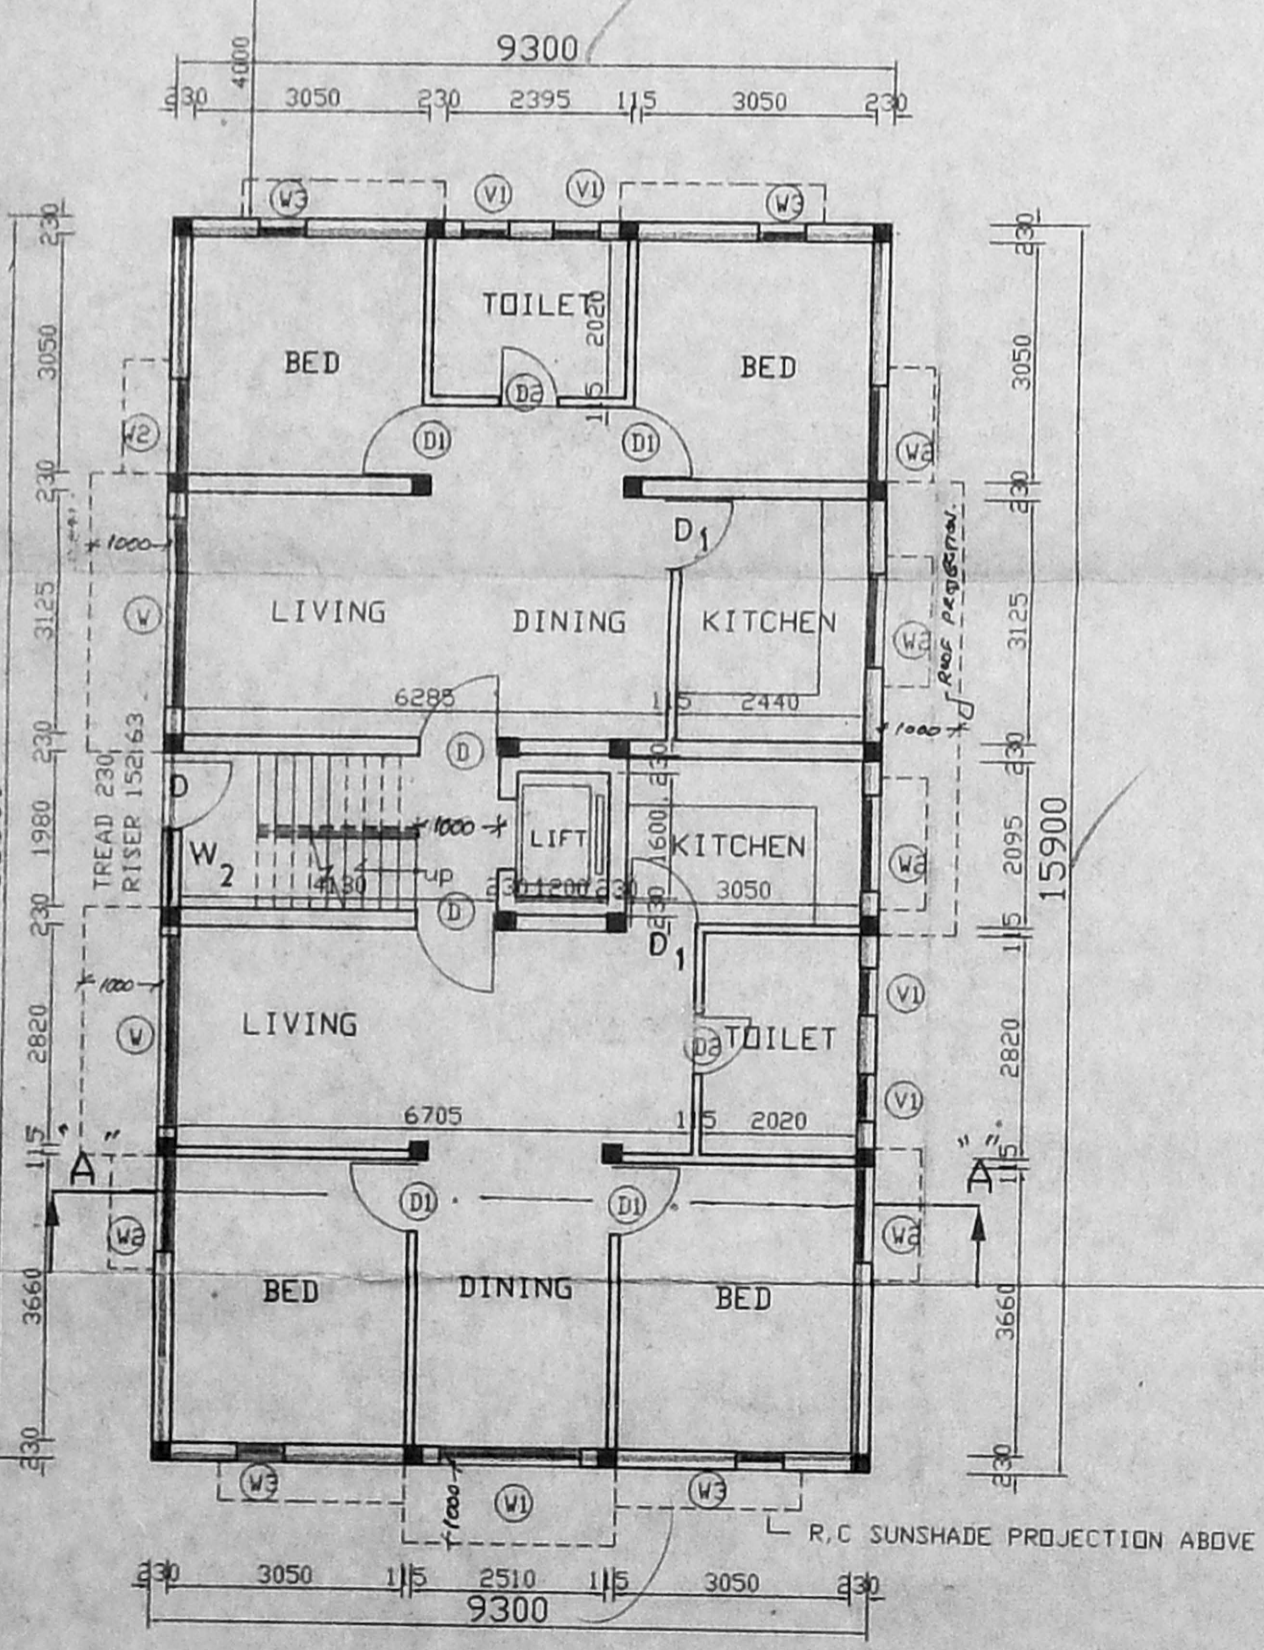

GROUND FLOOR PLAN .

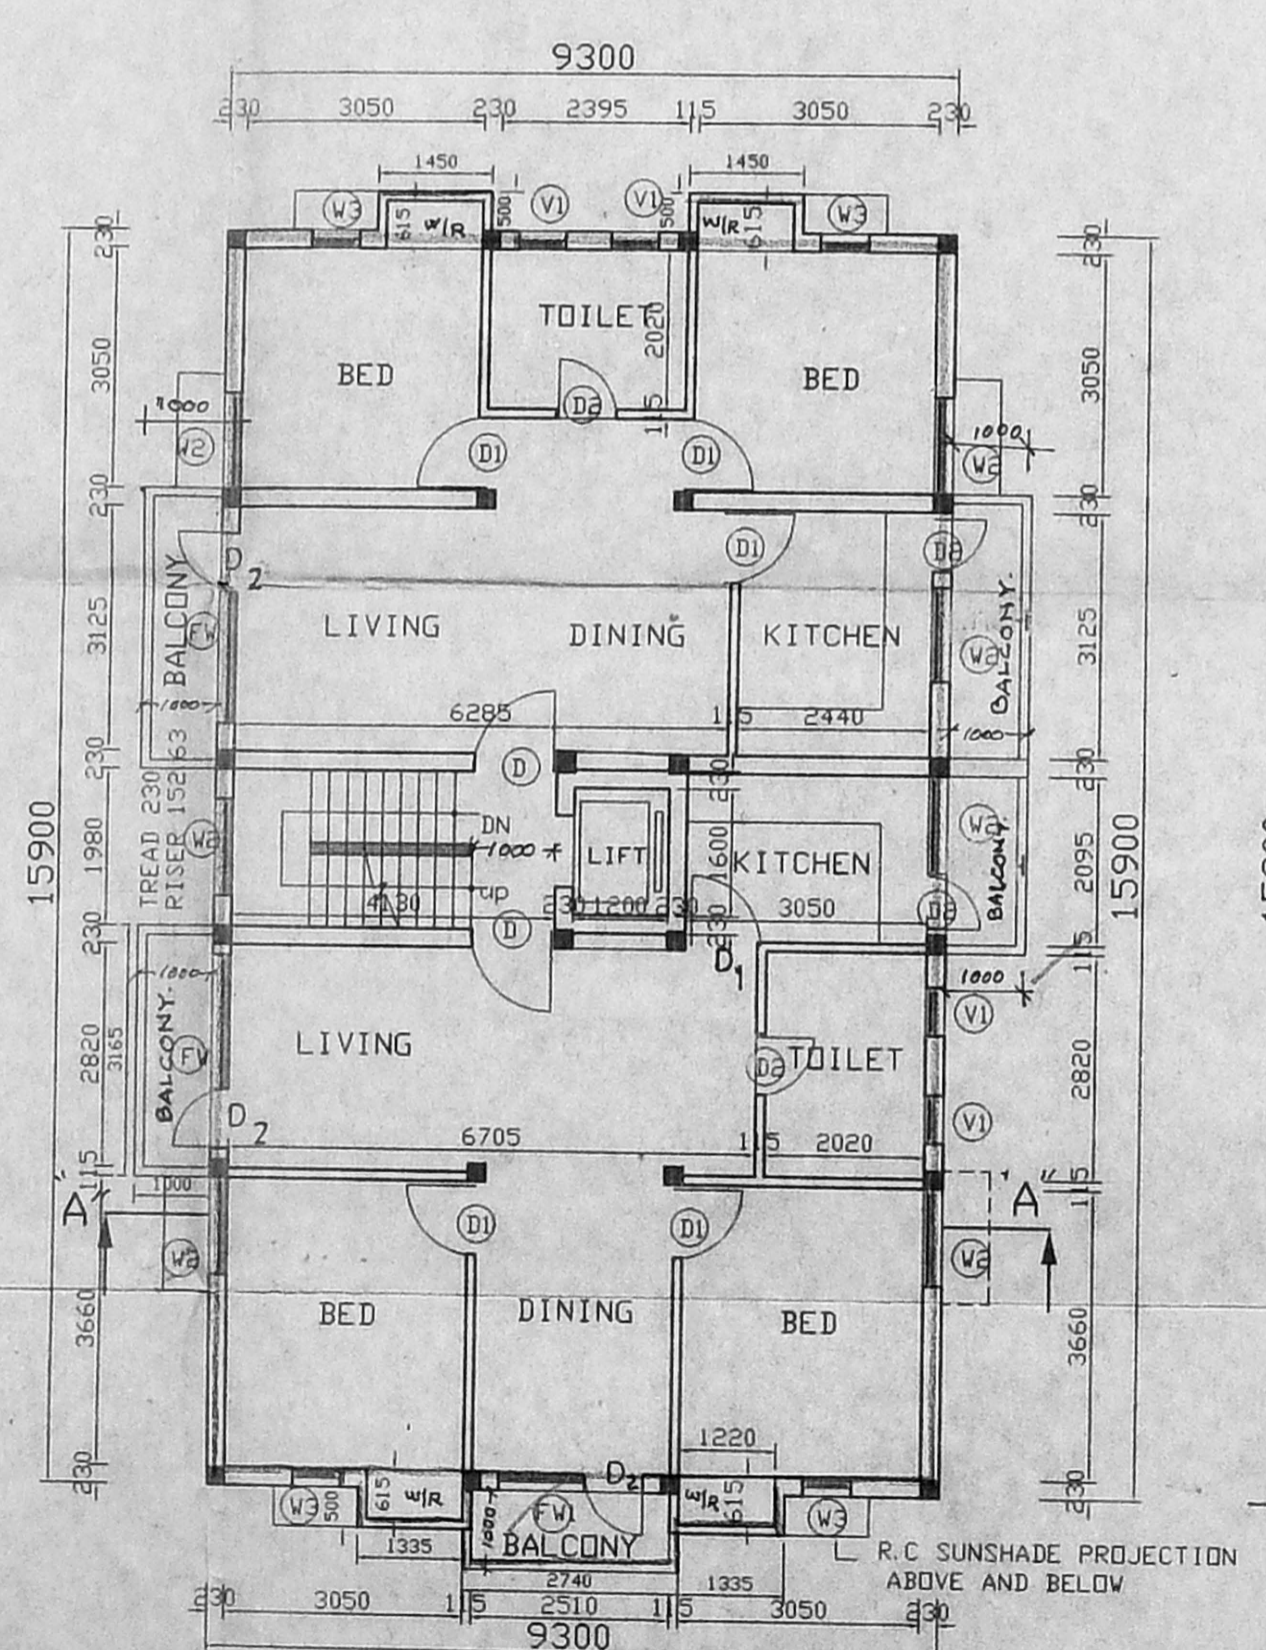


TYPICAL FLOOR PLAN .  
first, second & third floors.

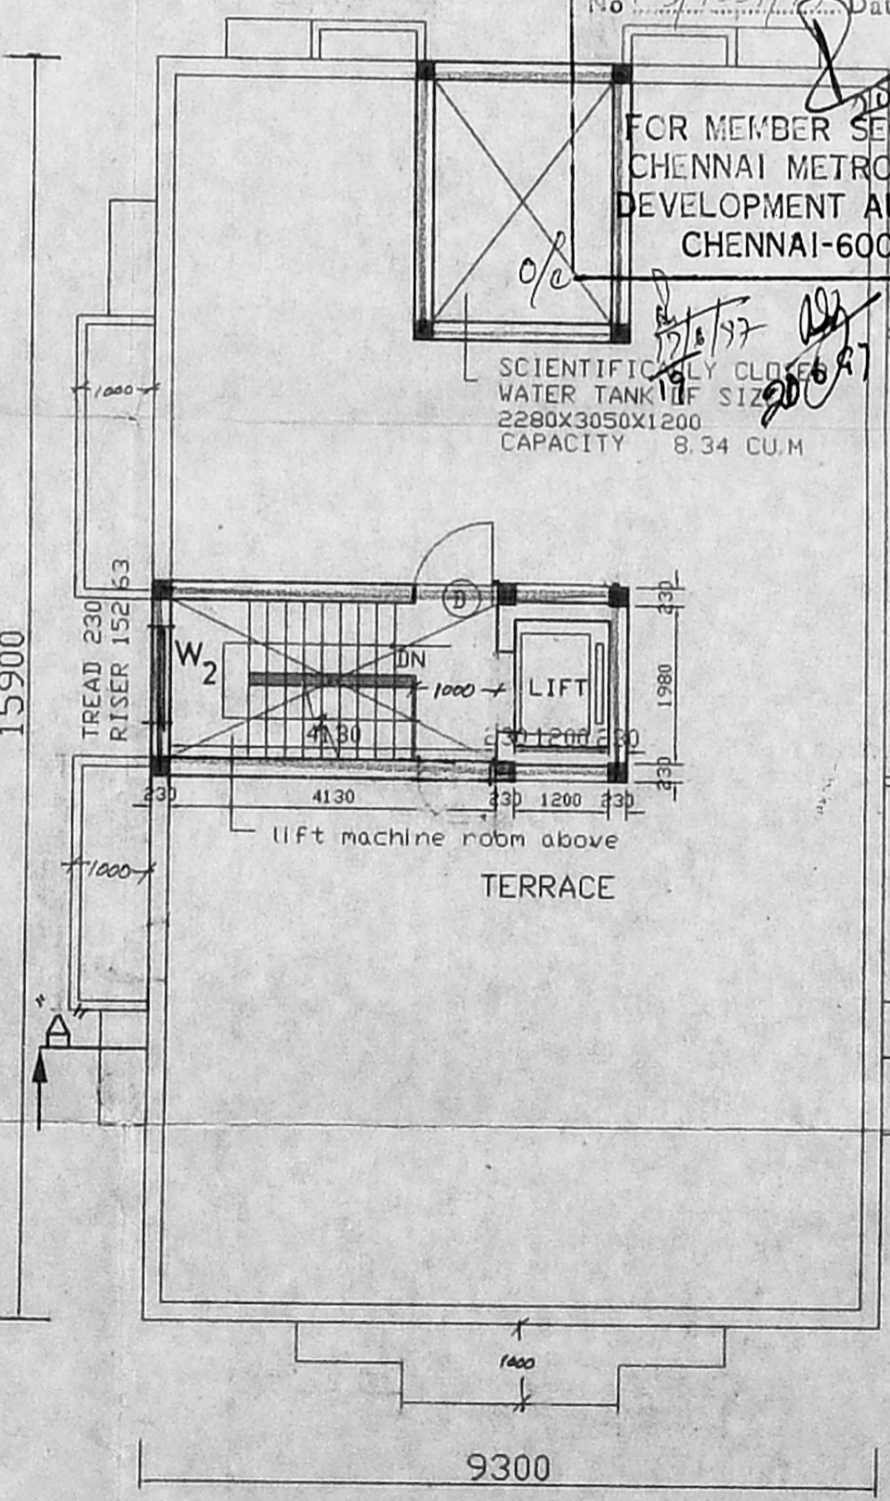

TERRACE FLOOR PLAN .

B/24766/216/99  
 Planning Permit No. ....  
**APPROVED**  
 SUBJECT TO THE CONDITIONS IN  
 THIS OFFICE LETTER.  
 No. B3/733/92 Date = 6-92  
 FOR MEMBER SECRETARY  
 CHENNAI METROPOLITAN  
 DEVELOPMENT AUTHORITY  
 CHENNAI-600 008.

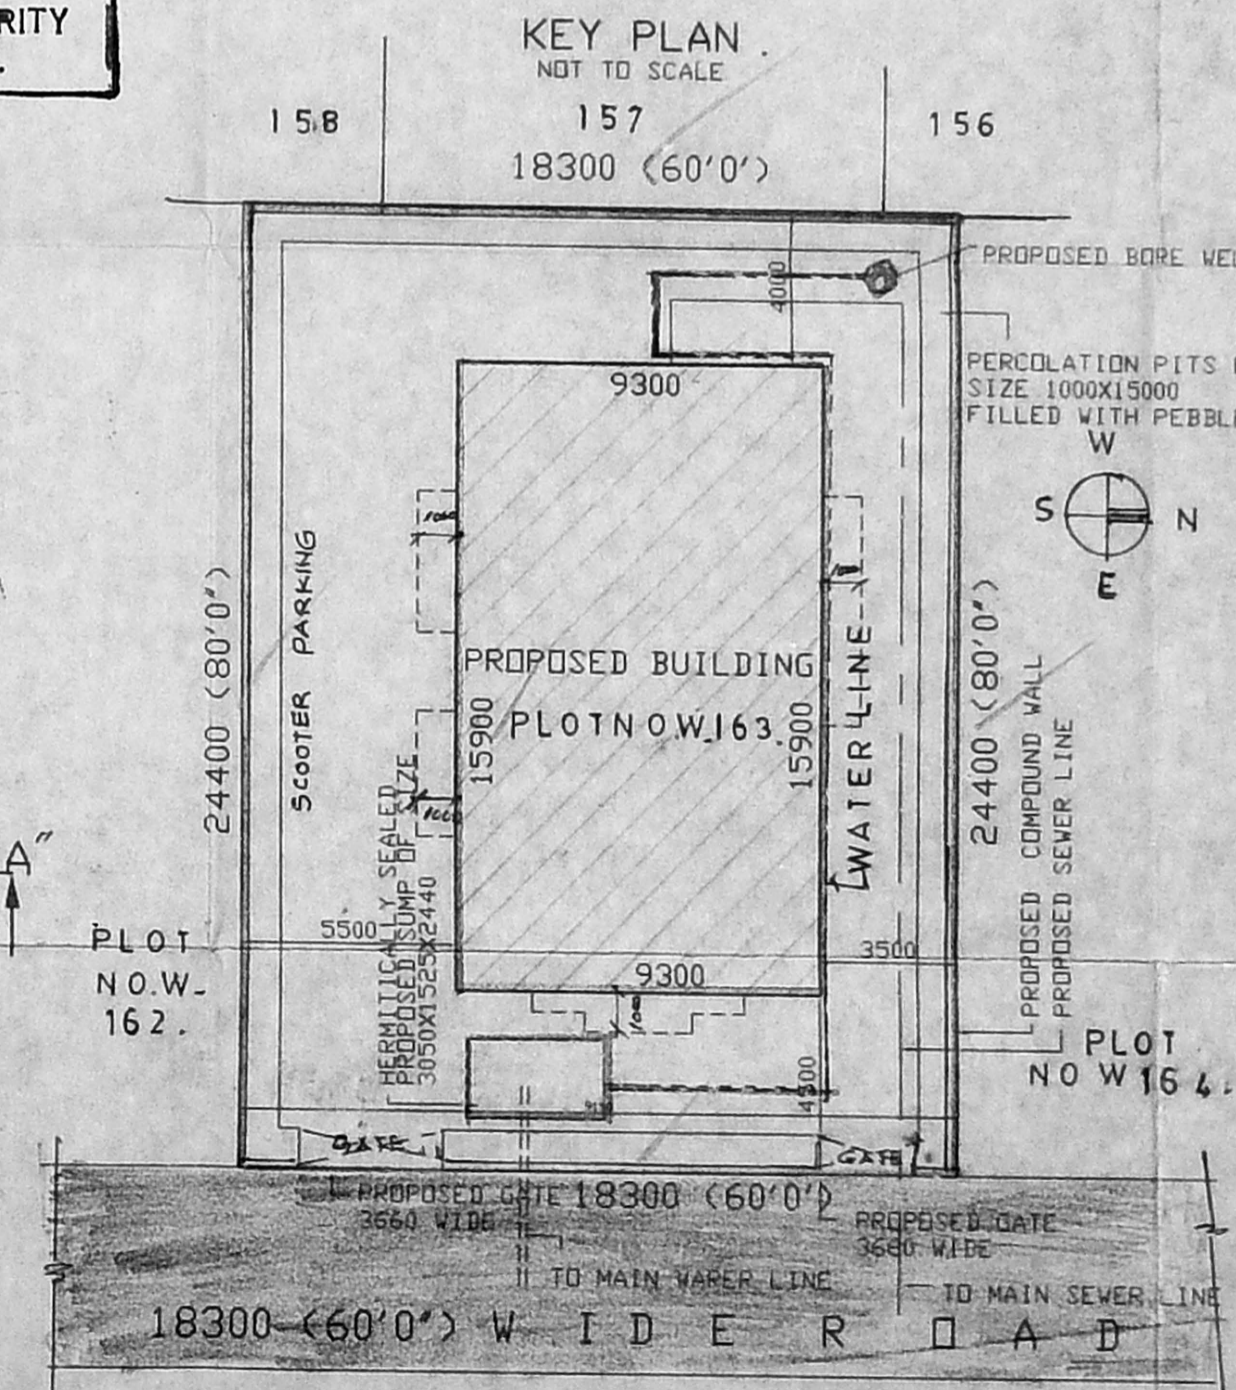

SITE PLAN .

**SPECIFICATION**

FOUNDATION : r.c.c. footing foundation  
 BRICKWORK : brick work in c.m. 1:5 r.c.c.  
 CONCRETE : slab 1:2:4 column - 1 1/2 : 3  
 FLOORING : p.c.c. flooring finished with mosaic  
 PLASTERING : interior with c.a. 1:3  
 PAINT : exterior walls with temp. for  
 JOINERY : all windows made of aluminium

Scrutiny  
 C.No. B3/733/92  
 Asst. ....

**SCHEDULE OF JOINERY**

D1	DOOR	1000x2000
D2	DOOR	900x2000
FV1	FRENCH WINDOW	2440x1850
W1	FRENCH WINDOW	1830x1850
W2	WINDOW	2440x1250
W3	WINDOW	1830x1250
W4	WINDOW	1220x1250
V1	VENTILATOR	600x600

**REFERENCE**

---	PROPOSAL
---	BOUNDARY
---	ROAD
---	WATER LINE
---	SEWER LINE

**AREA**

PLOT AREA	446.52 SQ.M
GROUND FLOOR PLAN	147.87 SQ.M
FIRST FLOOR PLAN	164.49 SQ.M
SECOND FLOOR PLAN	164.49 SQ.M
THIRD FLOOR PLAN	164.49 SQ.M
TOTAL BUILT UP AREA	641.34 SQ.M
PLOT COVERAGE	33.12%
F.S.I	1.436

**PROPOSED APARTMENTS AT PLOT NO. W-163, ARIGNAR ANNA NAGAR WESTEREN EXTENSION CHENNAI- 101 (TNHB LAY OUT) S.No.120/2PART.121/1PART. Of padi village.chennai.**

SCALE 1:100  
 DATE 23/3/97  
 DRG NO 1

OWNER  
 B. Thammanna Pillai

LICENCED SURVEYOR  
 K.R. JANAKIRAMAN . B.E., M.T.P., M.I.E.A.I.T.P.  
 Class I Licenced Surveyor, Class I Plumber,  
 No. 1B, Lake View Road, Kottur,  
 MADRAS - 600 085.