



FRONT ELEVATION

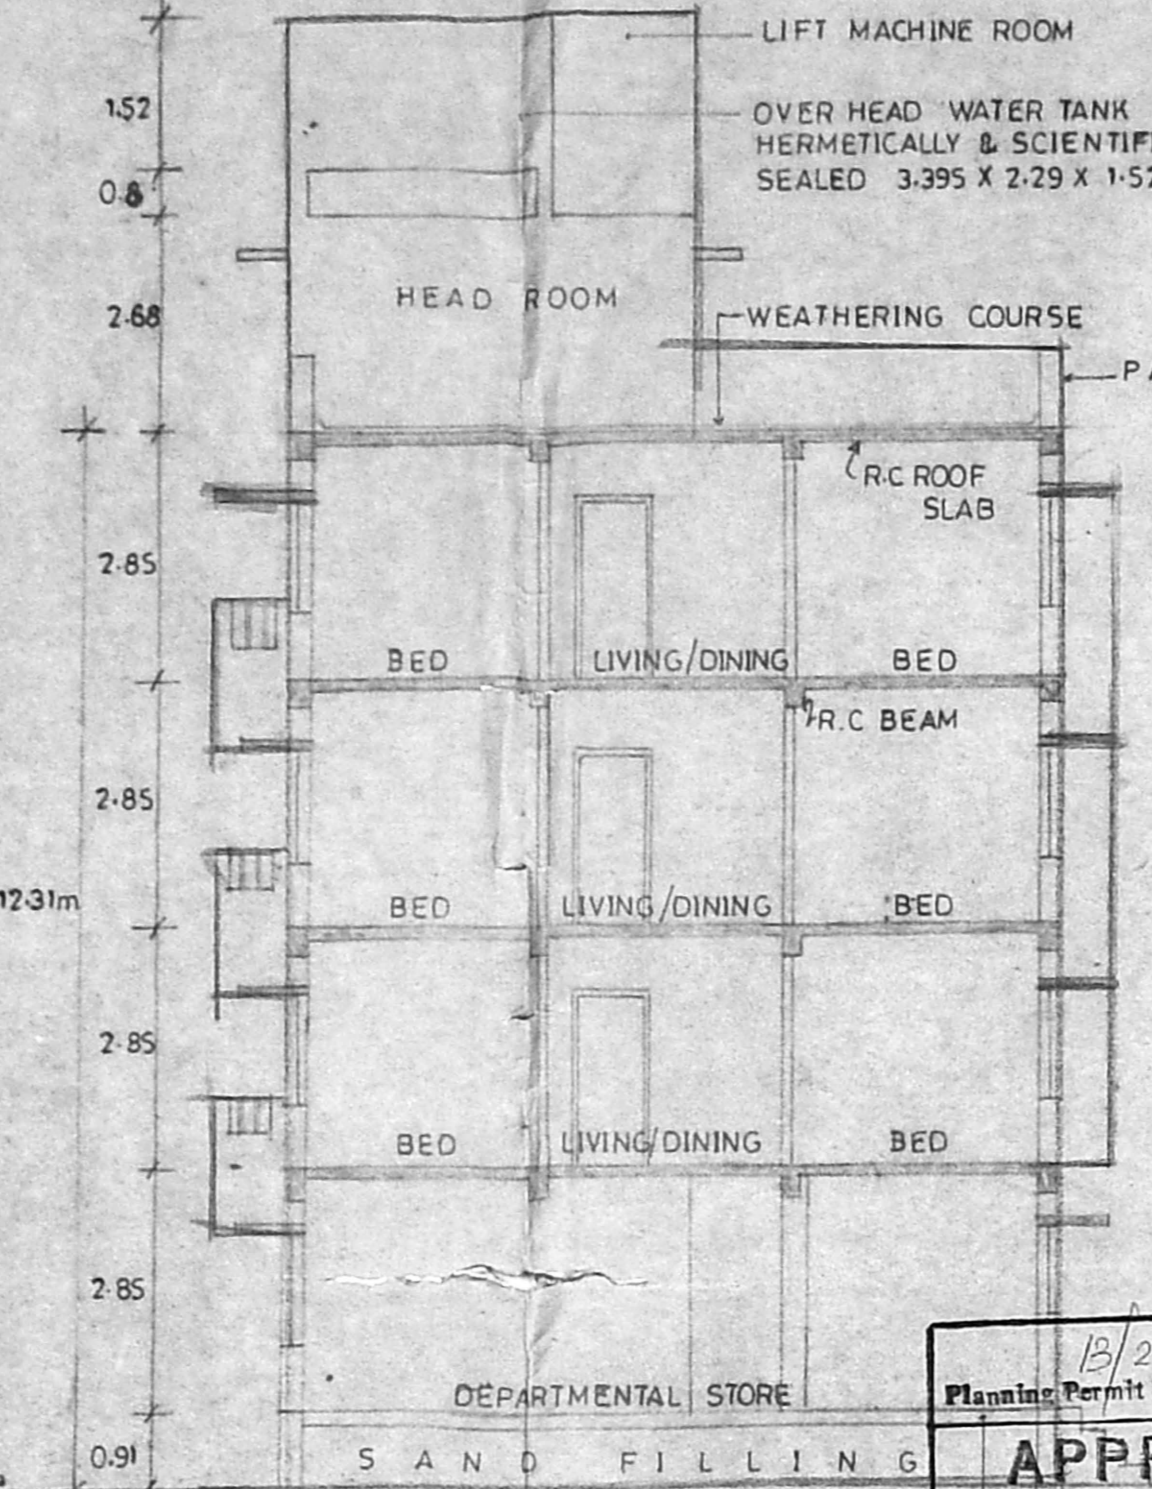

SECTION A-B

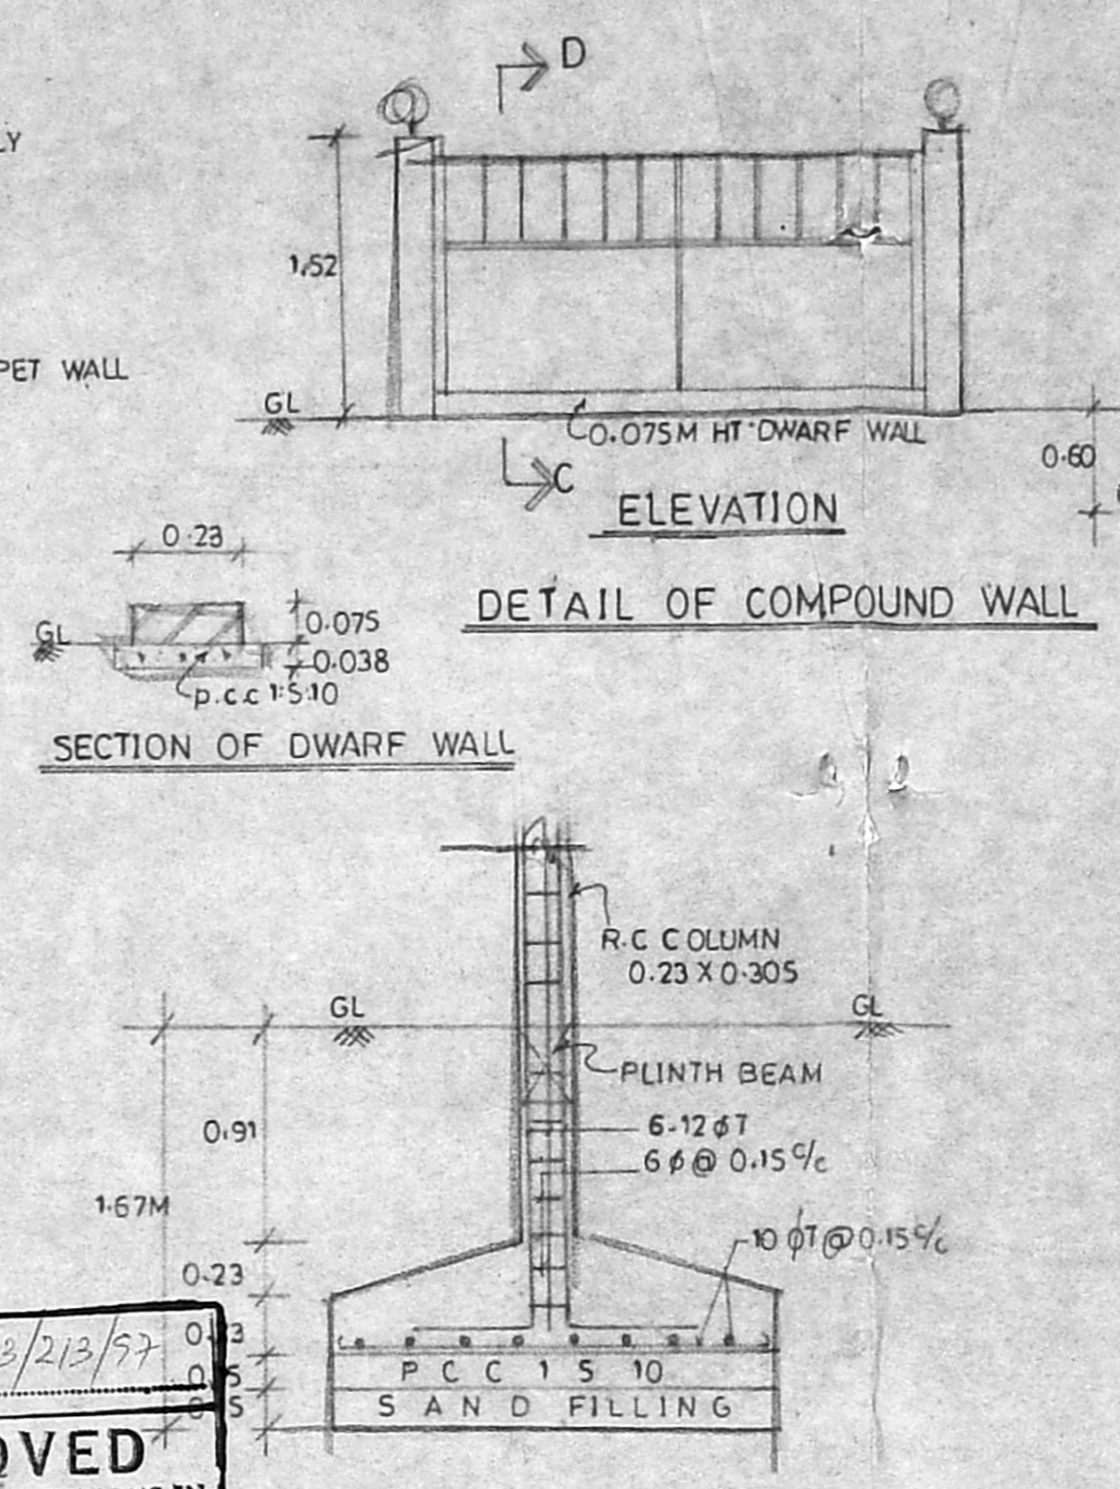


ELEVATION


DETAIL OF COMPOUND WALL

SECTION OF DWARF WALL

COLUMN FOUNDATION DETAIL

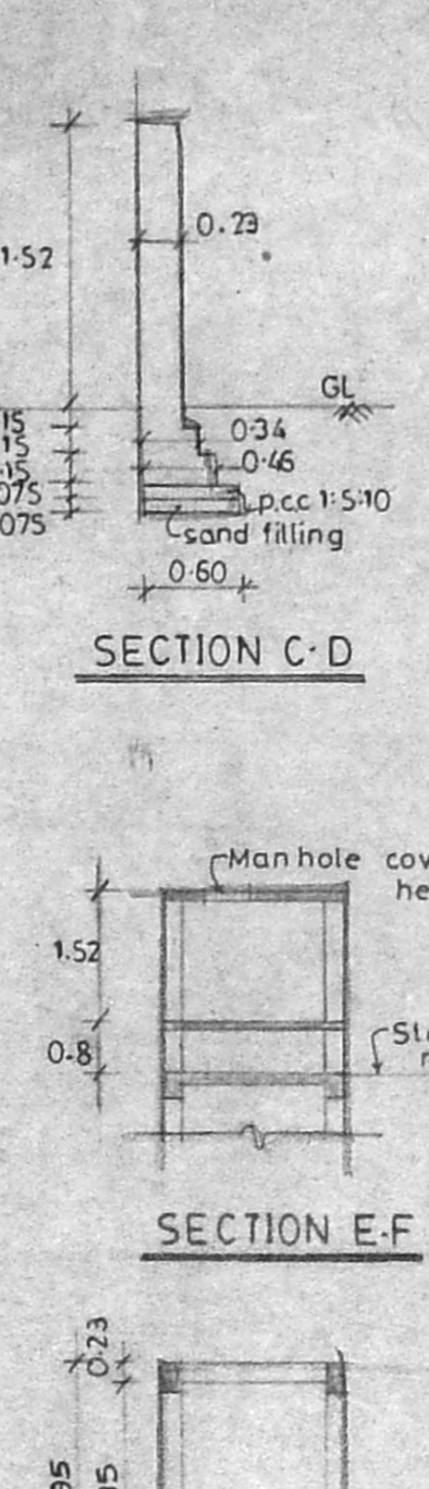


SECTION C-D

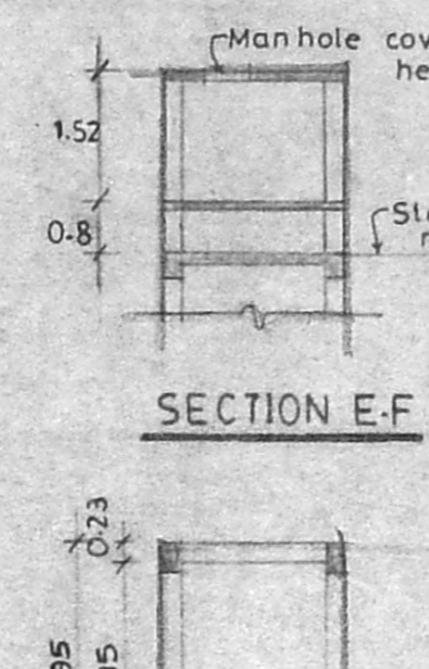

SECTION E-F


OVER HEAD WATER TANK DETAIL

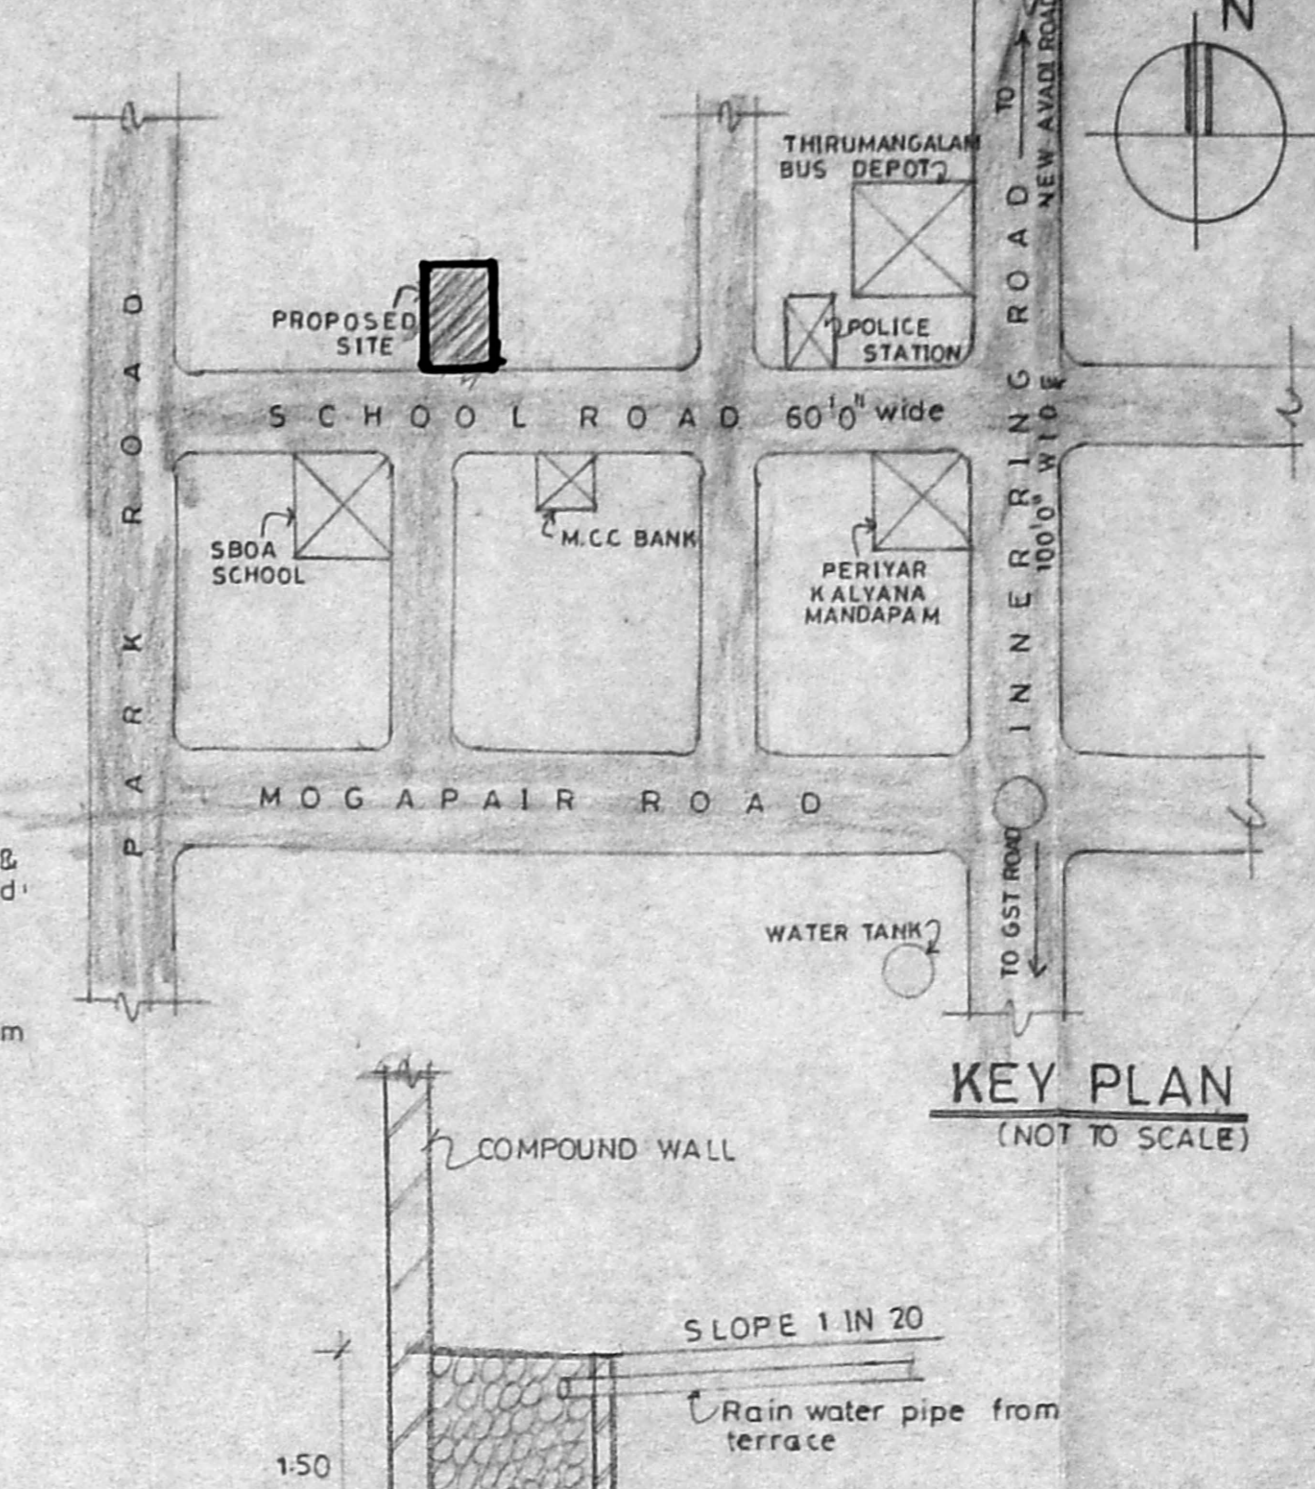


KEY PLAN (NOT TO SCALE)

RAIN WATER TRENCH

APPROVED
 Planning Permit No. B/24723/213/97
 SUBJECT TO THE CONDITIONS IN THIS OFFICE LETTER.
 No. B/24723/97 Date: 10/6/97
 FOR MEMBER SECRETARY
 CHENNAI METROPOLITAN
 DEVELOPMENT AUTHORITY
 CHENNAI-600 008.

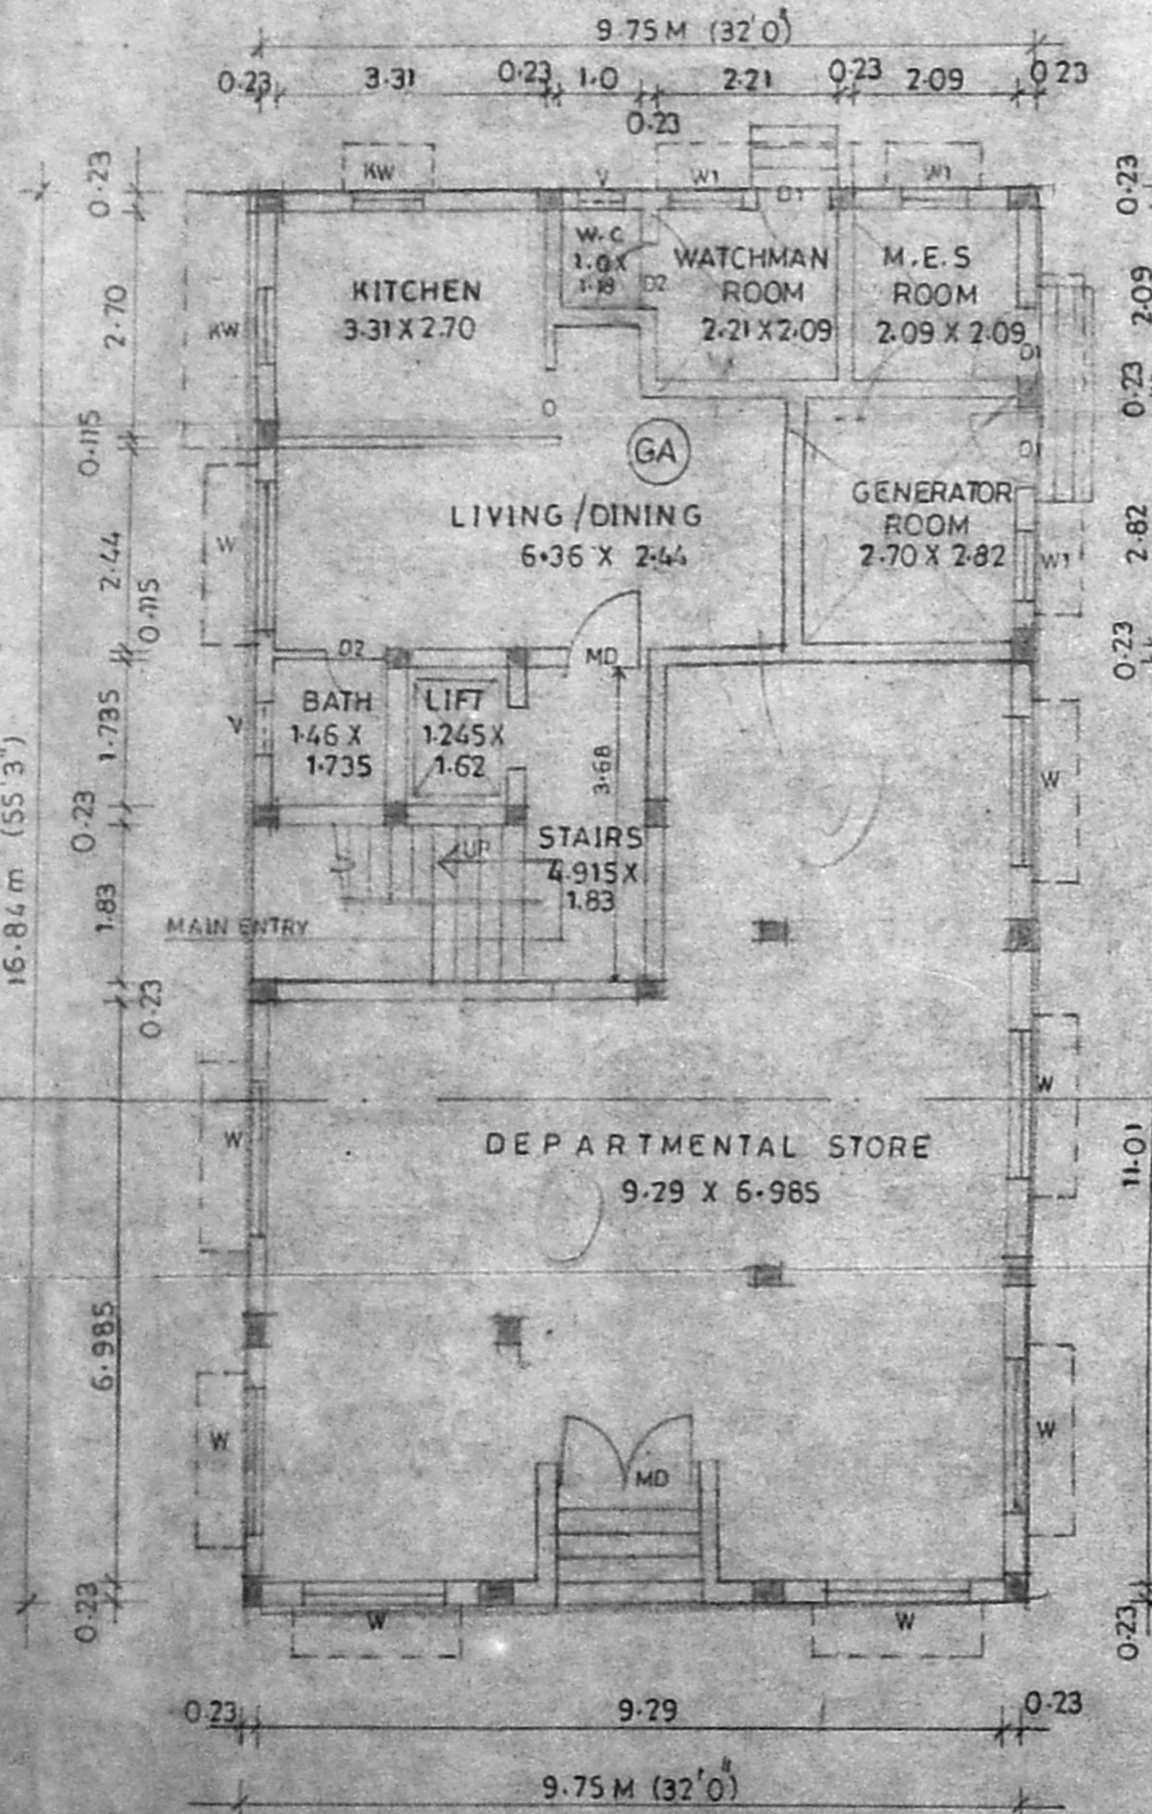


GROUND FLOOR PLAN

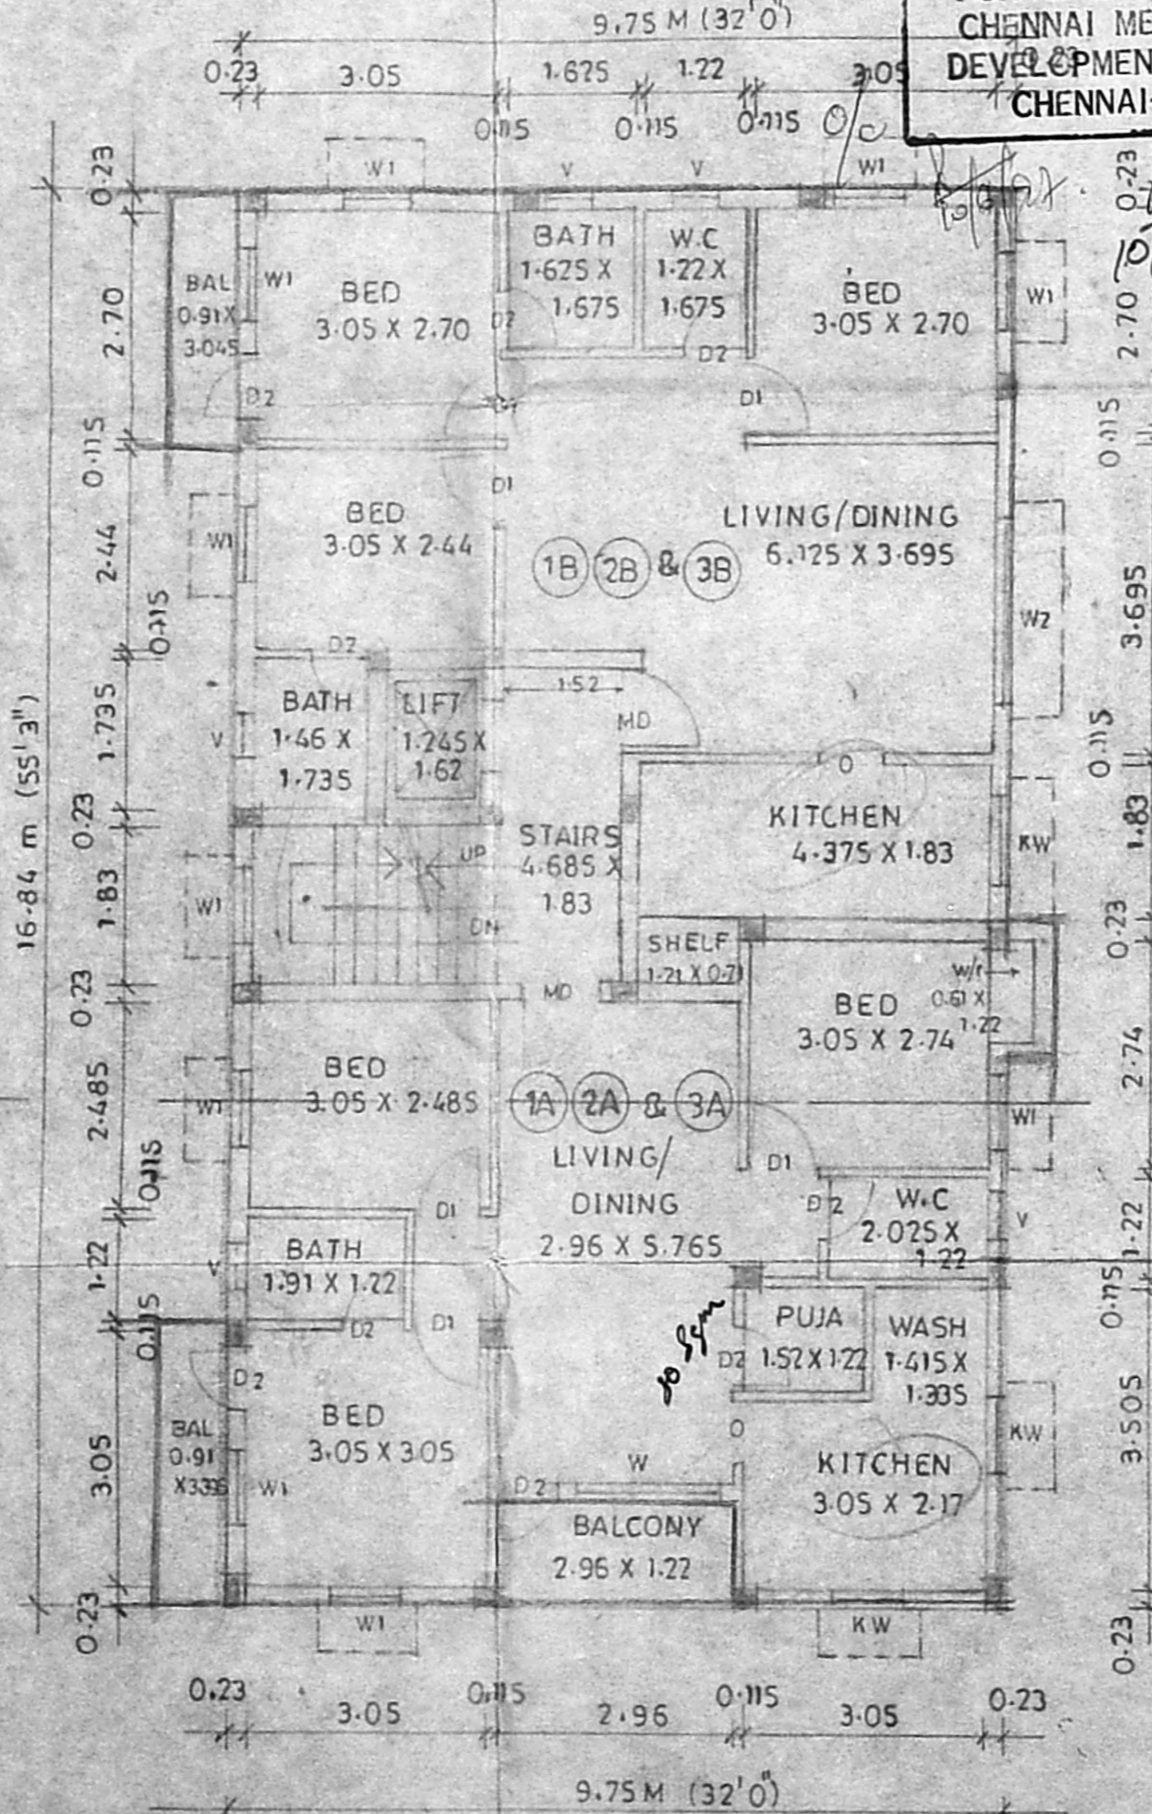


TYPICAL FLOOR PLAN

(FIRST, SECOND & THIRD FLOOR PLANS)

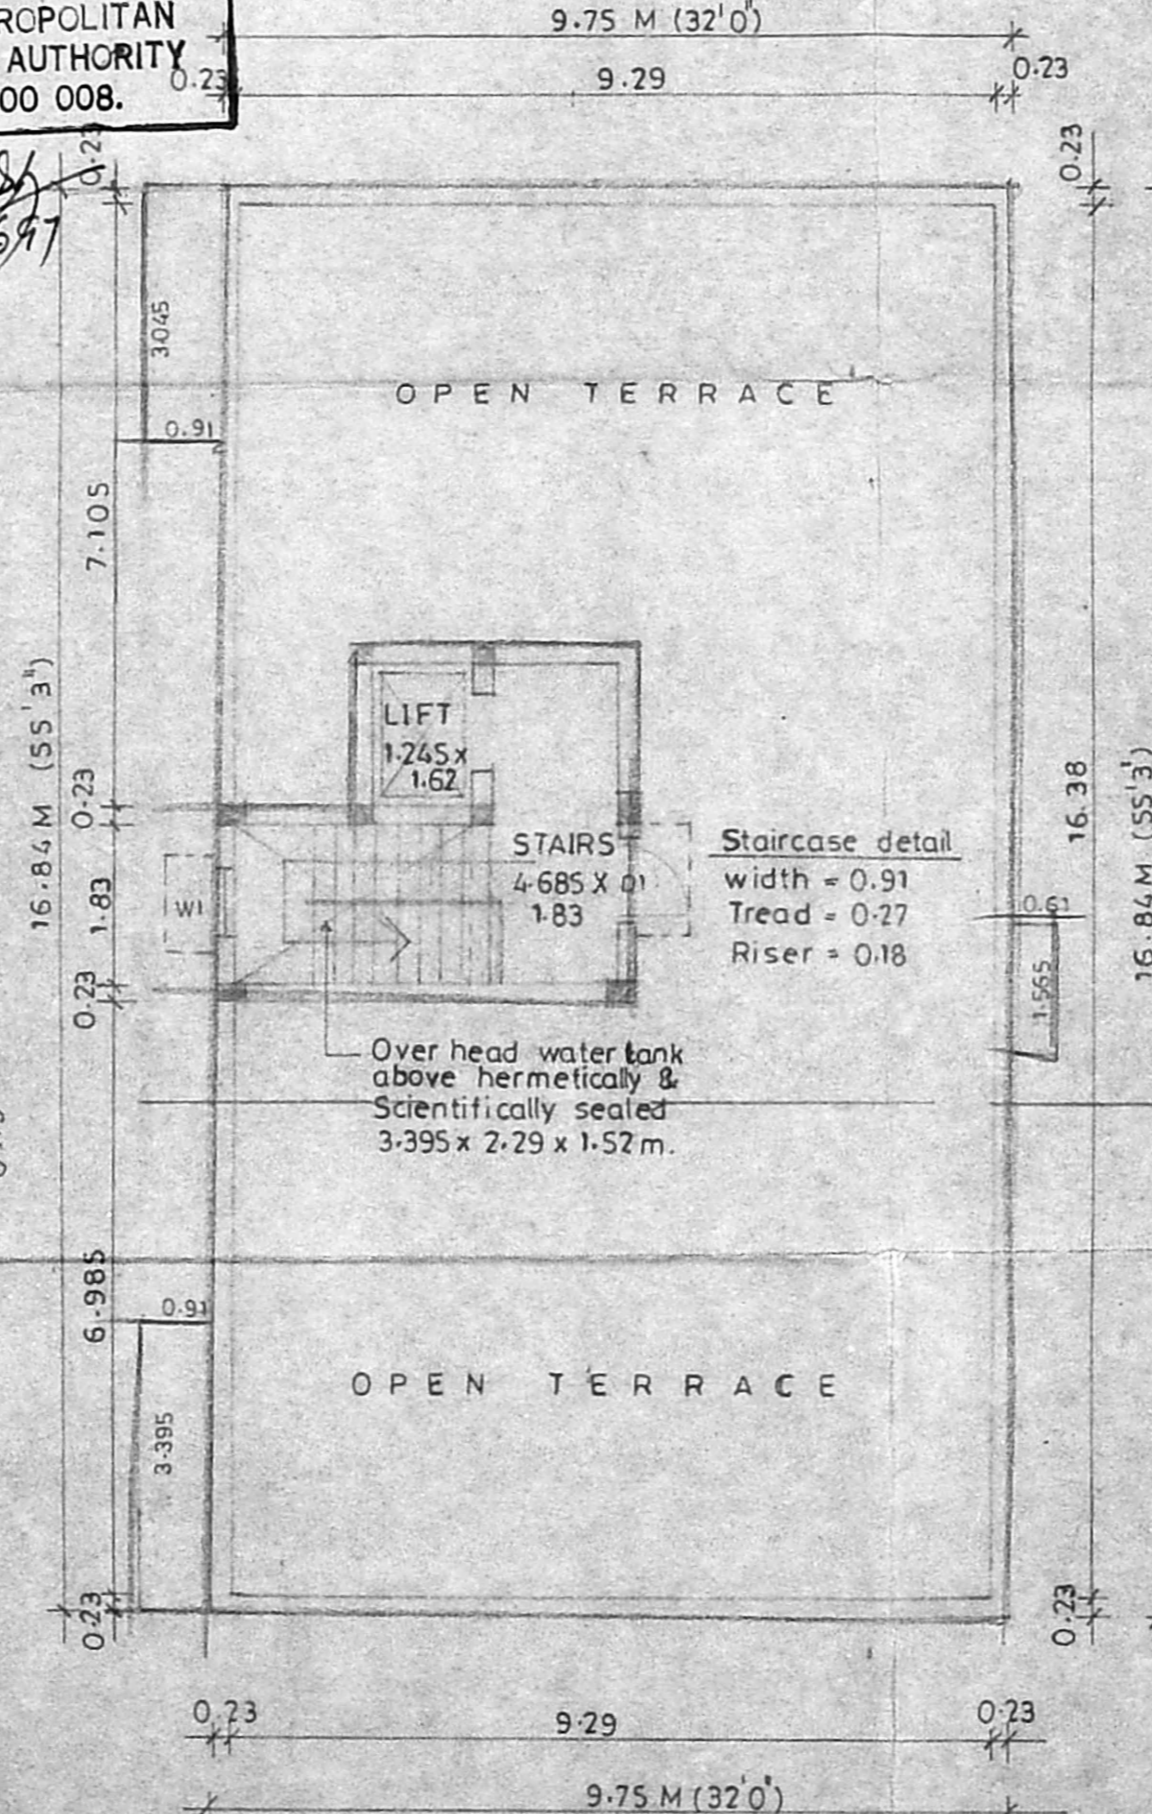

TERRACE FLOOR PLAN

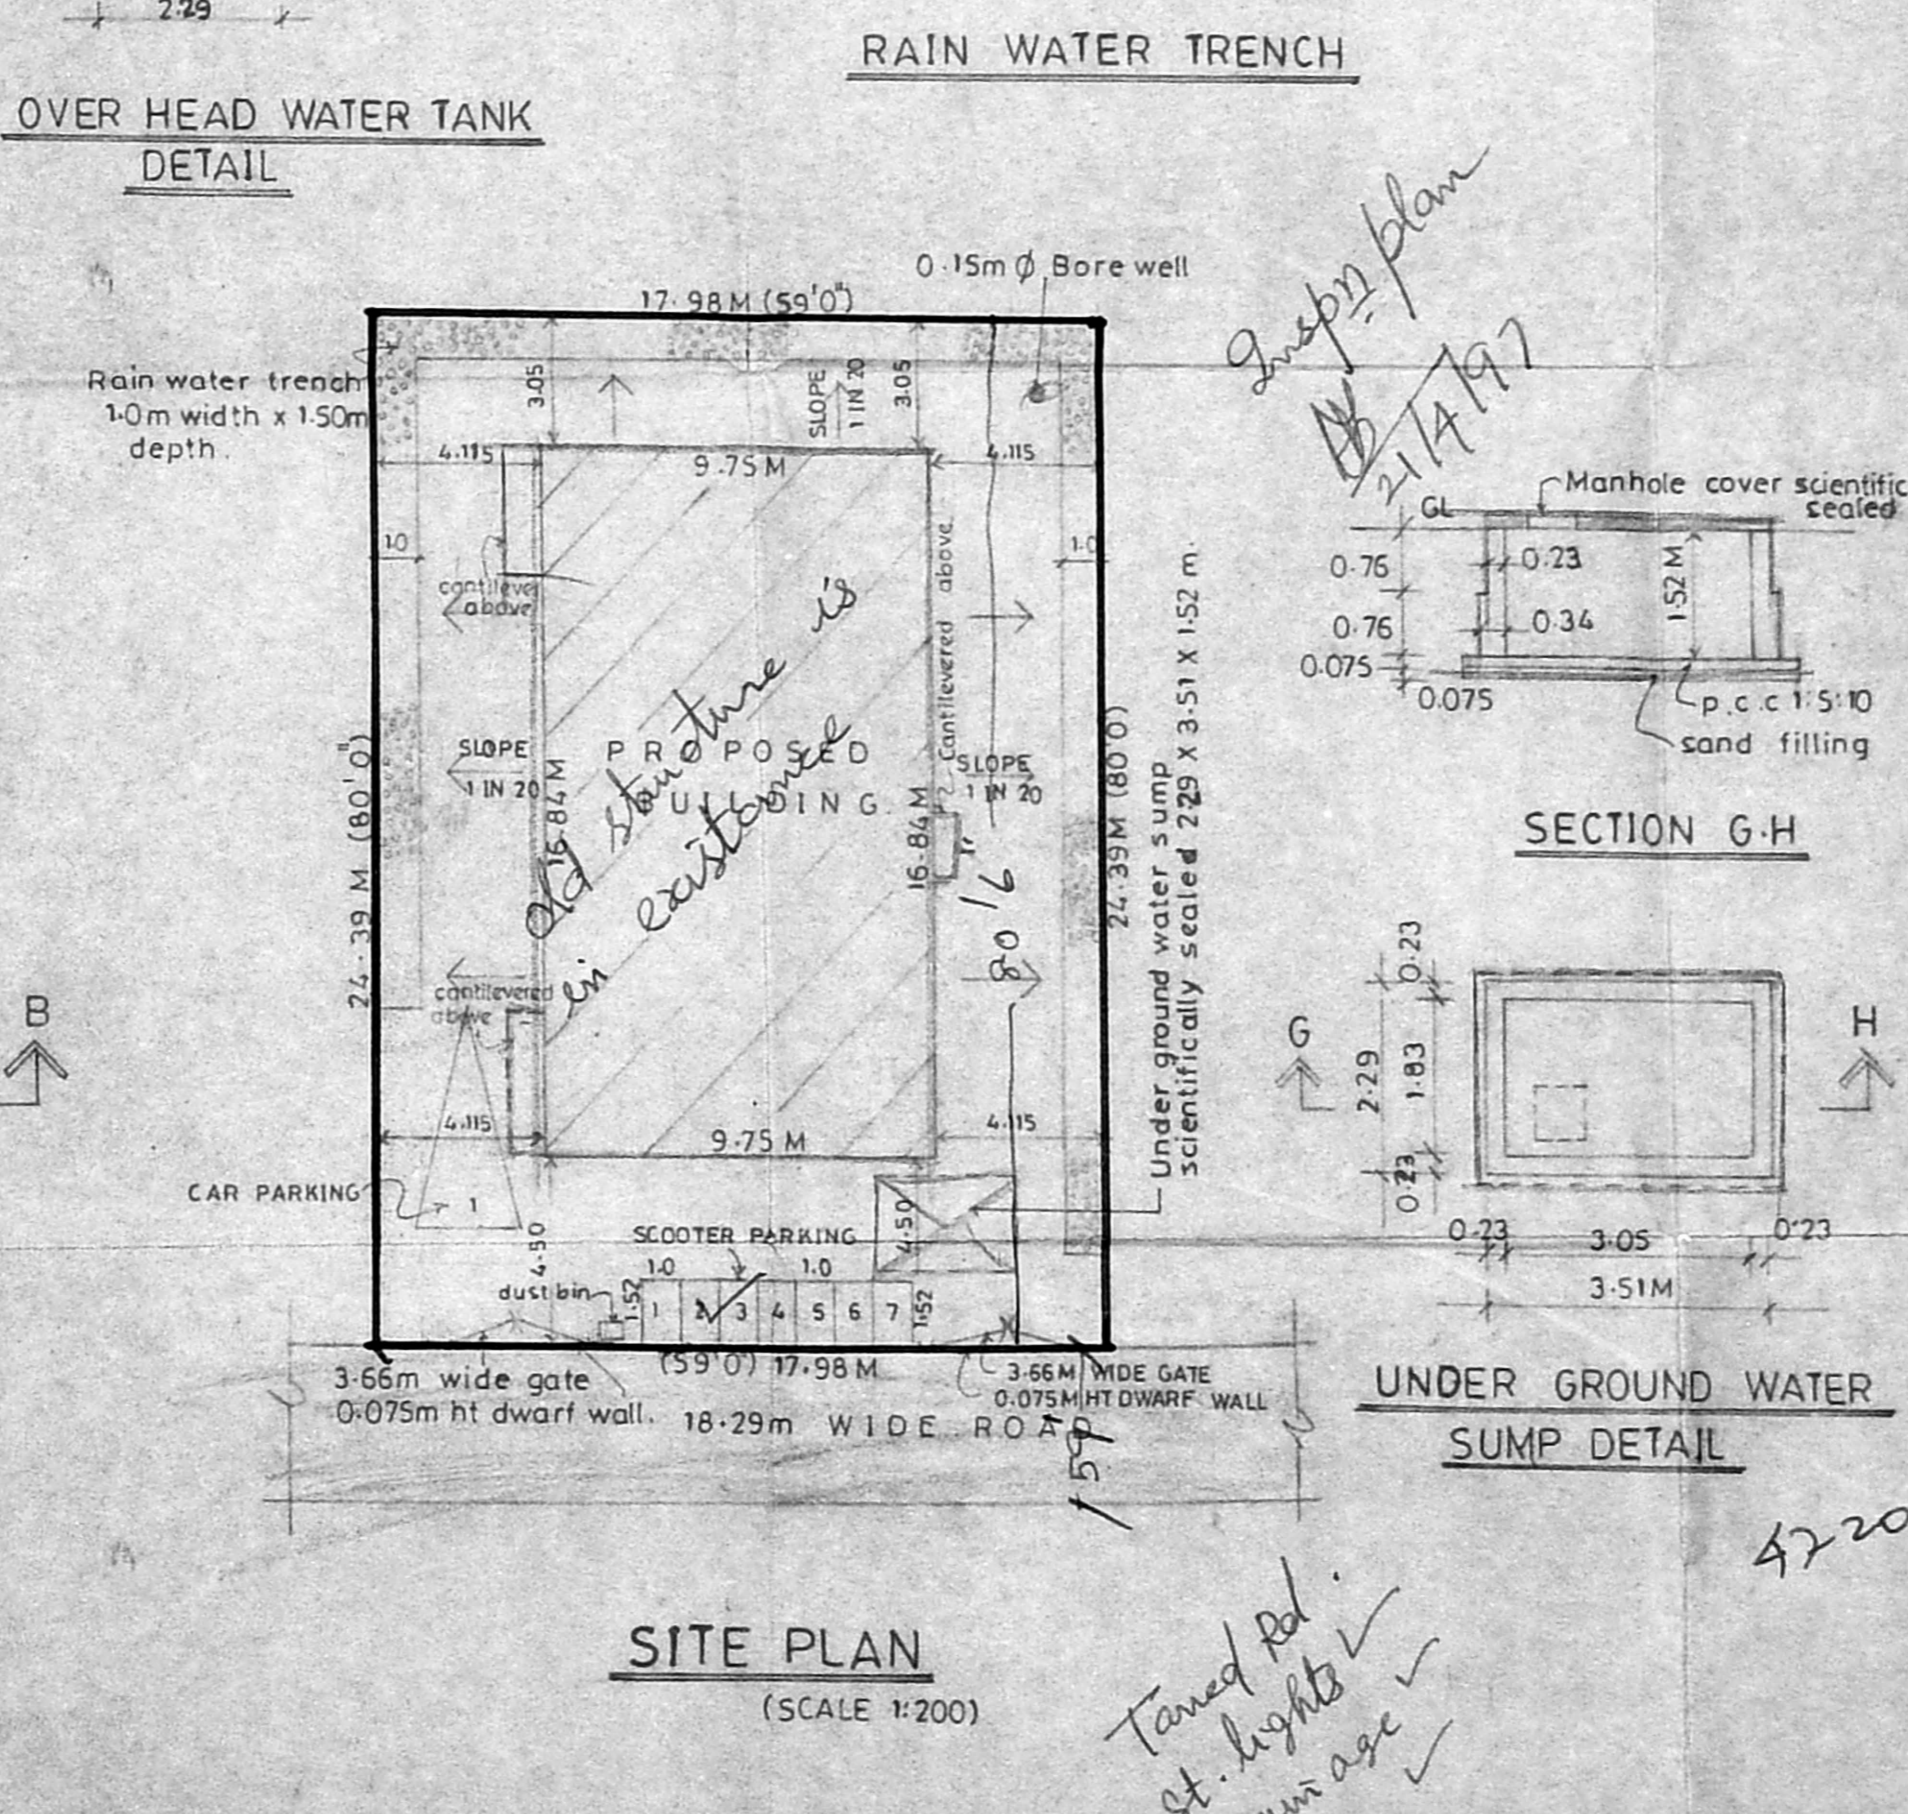

SITE PLAN (SCALE 1:200)

UNDER GROUND WATER SUMP DETAIL

PROPOSED RESIDENTIAL FLATS AT PLOT NO. 393, SCHOOL ROAD, ANNA NAGAR WESTERN EXTENSION, VILLIVAKKAM VILLAGE, MADRAS - 101
 R.S. NO. 145/1 PART
 DIV NO. 54

CMDA (B)/PP No. 1
 C. No. B/24723/97
 Asst. *[Signature]*

Scrutiny
 SCHEDULE OF JOINERY: *[Signature]*

MD	MAIN DOOR	1.00 X 2.13
D1	DOOR	0.91 X 2.13
D2	DOOR	0.76 X 2.13
W	WINDOW	1.83 X 1.37
W1	WINDOW	0.91 X 1.37
KW	KITCHEN WINDOW	1.22 X 1.07
V	VENTILATOR	0.61 X 0.61
O	OPENING	0.76 X 2.13
W2	WINDOW	2.13 X 1.37

AREA STATEMENT:-

PLOT AREA = 4720 sq ft (or) 438.53 m²
 GROUND FLOOR AREA
 FLAT GA = 34.35
 DEPARTMENTAL STORE AREA = 90.47
 COMMON AREA = 15.33
 TOTAL = 141.15 m²

FIRST FLOOR AREA
 FLAT 1A = 77.92
 FLAT 1B = 76.75
 COMMON AREA = 15.33
 TOTAL = 171.00 m²

SECOND FLOOR AREA
 FLAT 2A = 77.92
 FLAT 2B = 76.75
 COMMON AREA = 15.33
 TOTAL = 171.00 m²

THIRD FLOOR AREA
 FLAT 3A = 77.92
 FLAT 3B = 76.75
 COMMON AREA = 15.33
 TOTAL = 171.00 m²

SERVICE BLOCK AREA = 23.04 m²
 TOTAL BUILDUP AREA = 656.15 m²
 PLOT COVERAGE = 38.99% F.S.I. = 1.49 times.

ALL DIMENSIONS ARE IN METERS.
 SCALE: 1:100 DATE 31-3-97
 COLOUR INDEX:
 PROPOSED ROAD BOUNDARY

[Signature]
 Eysamin Begum
 SIGNATURE OF OWNER

[Signature]
 P. RAVI ARCHITECTS (PVT) LTD.
 P. RAVI B-ARCH, AIA, A.I.D., F.I.R.A., F.I.V.
 Regd architect, interior designer,
 Regd valuer & planners.
 16 Venkatraman street,
 T-nagar, Chennai 17.
 phone: 824434, 8221309.

*Toned Red st. lights
 Drawn age
 w.l.*

4720