


**REFERENCE**

- D<sub>1</sub> DOOR - 3'6" x 7'0"
- D<sub>2</sub> DOOR - 2'6" x 6'0"
- W WINDOW - 3'4" x 4'6"
- V VENTILATOR - 2'0" x 1'0"
- CHAMBER: 8600 SFL (799<sup>m</sup>)
- BATH/WC: 68 SFL (63<sup>m</sup>)
- OFFICE: 231 SFL (214<sup>m</sup>)
- TOTAL: 8919 SFL (829<sup>m</sup>)


BRICK IN 1:1:2 AND PLASTERED WITH CM 1:4 WITH TO ALL THE EXPOSED PORTIONS: CHIMNEY

BRICK SUPPORT WALL  
BRICK ARCH  
BRICK WELL


**ELEVATION**

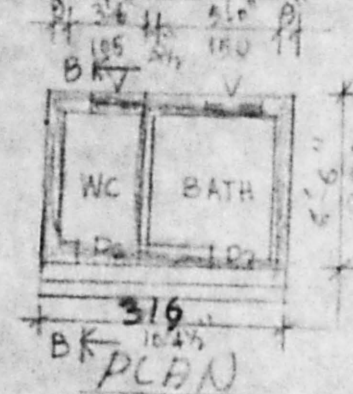




**SECTION-BB**  
SCALE: 1/2" = 8'-0"

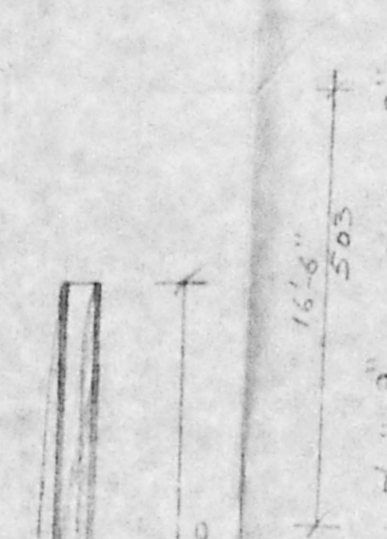

**ELEVATION**

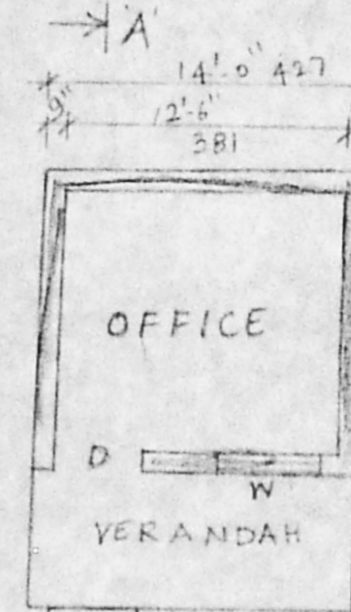


**PLAN**

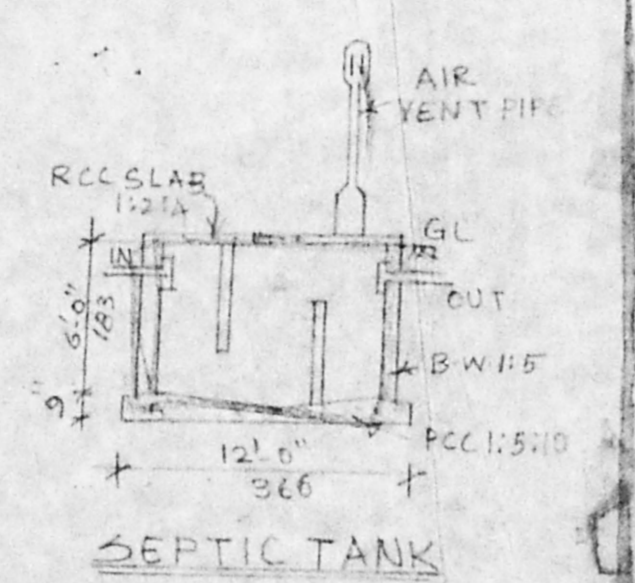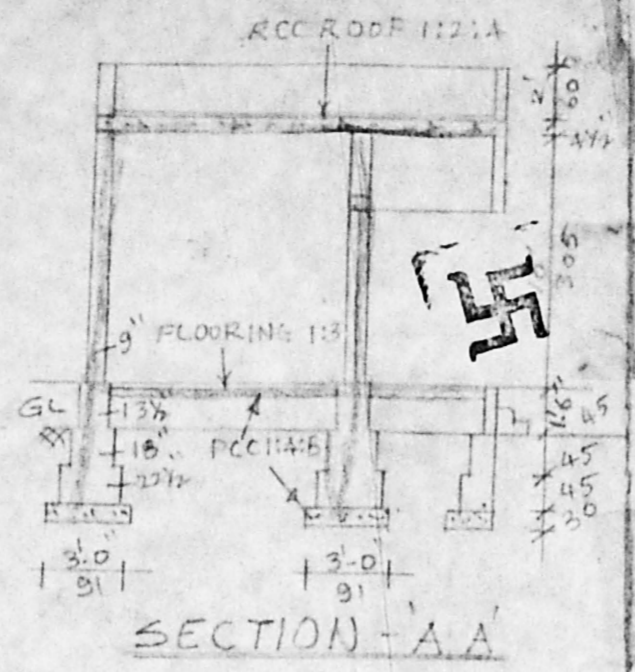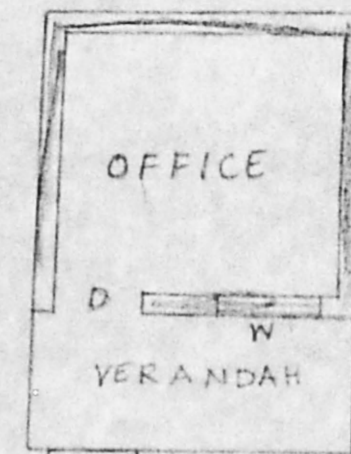


**SECTION-AB**



**FRONT ELEVATION**

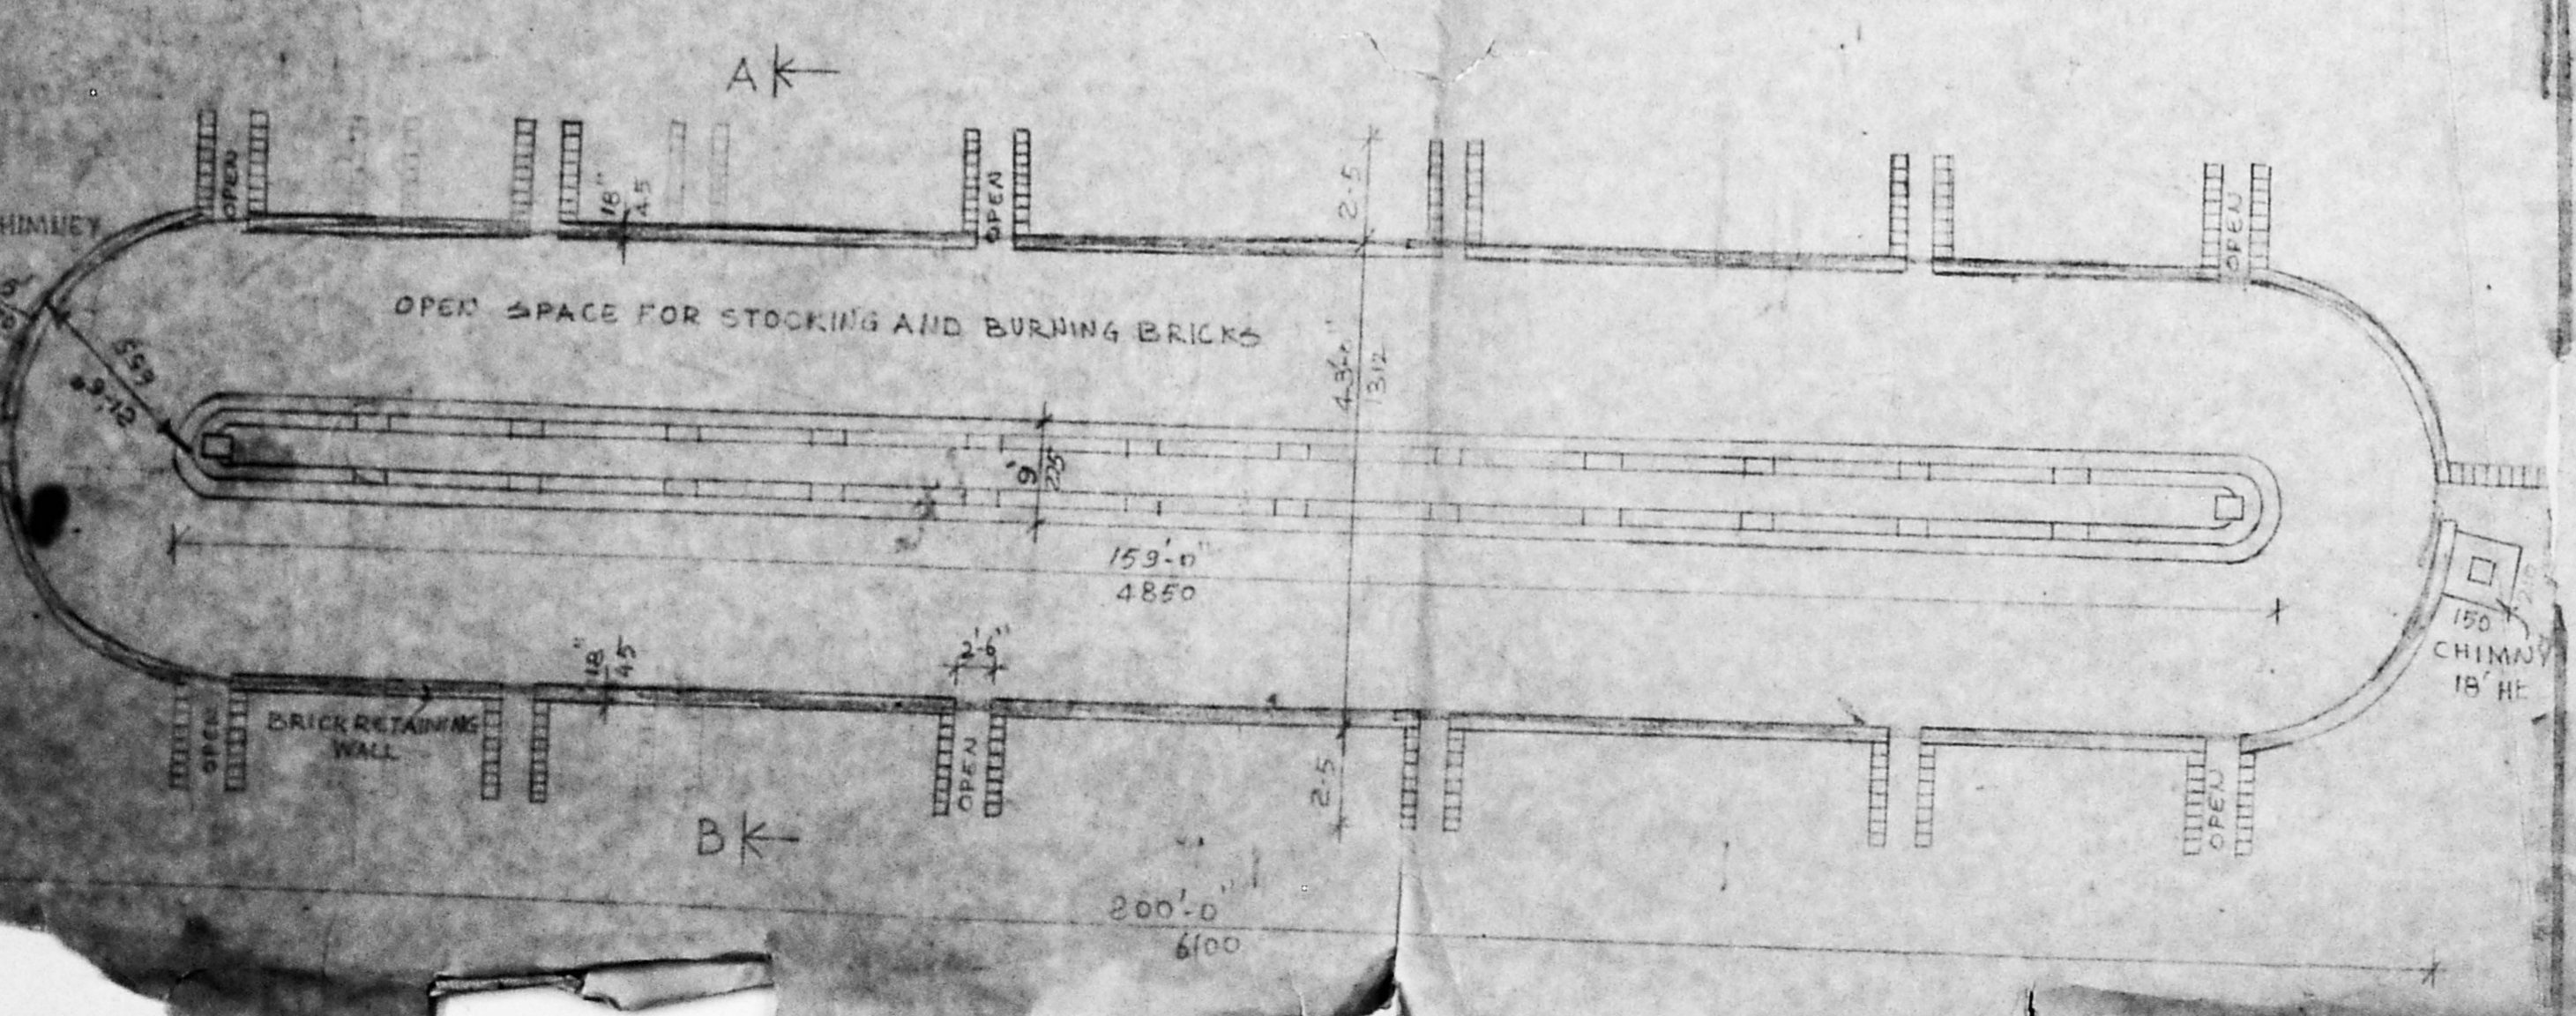


**PLAN**

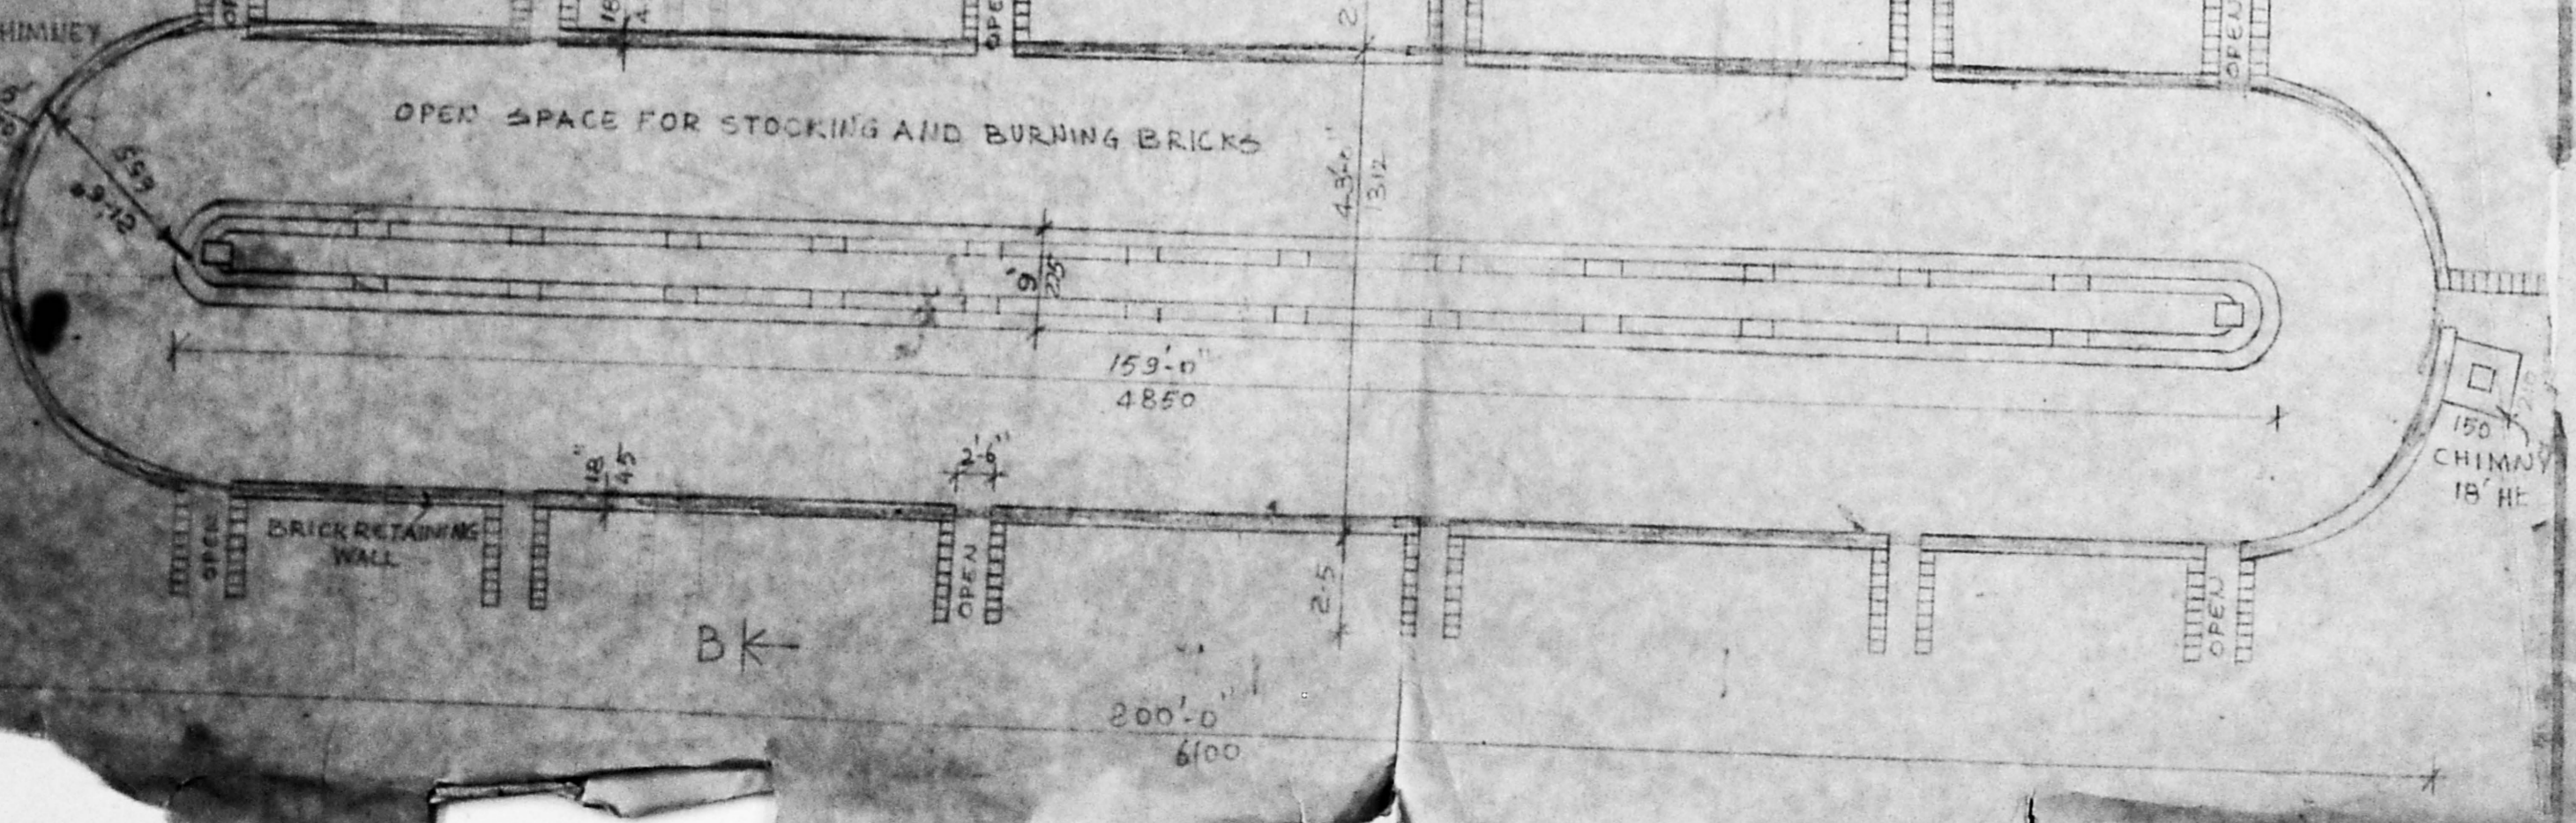


PLAN SHOWING THE PROPOSED BRICK CHAMBER IN S.NE 140/1, 140/2, 140/3, 140/6, PAKKAM VILLAGE, THIRUVALLUR PANCHAYAT UNION, M.G.R. DIST.

CMDA 'C' / PP No. 1  
C.N. CR/3536/57  
PART I 9/4/57  
PART II 4/5/57  
A.P. 14  
D.P.


Planning Permit No. 6-0 C 24929/122/57  
**APPROVED**  
SUBJECT TO THE COLLISIONS IN THIS OFFICE LATER.  
No. 40/25/245/75  
FOR MEMBER SECRETARY  
CHENNAI METRO CORPORATION  
DEVELOPMENT AUTHORITY  
CHENNAI-600 008.

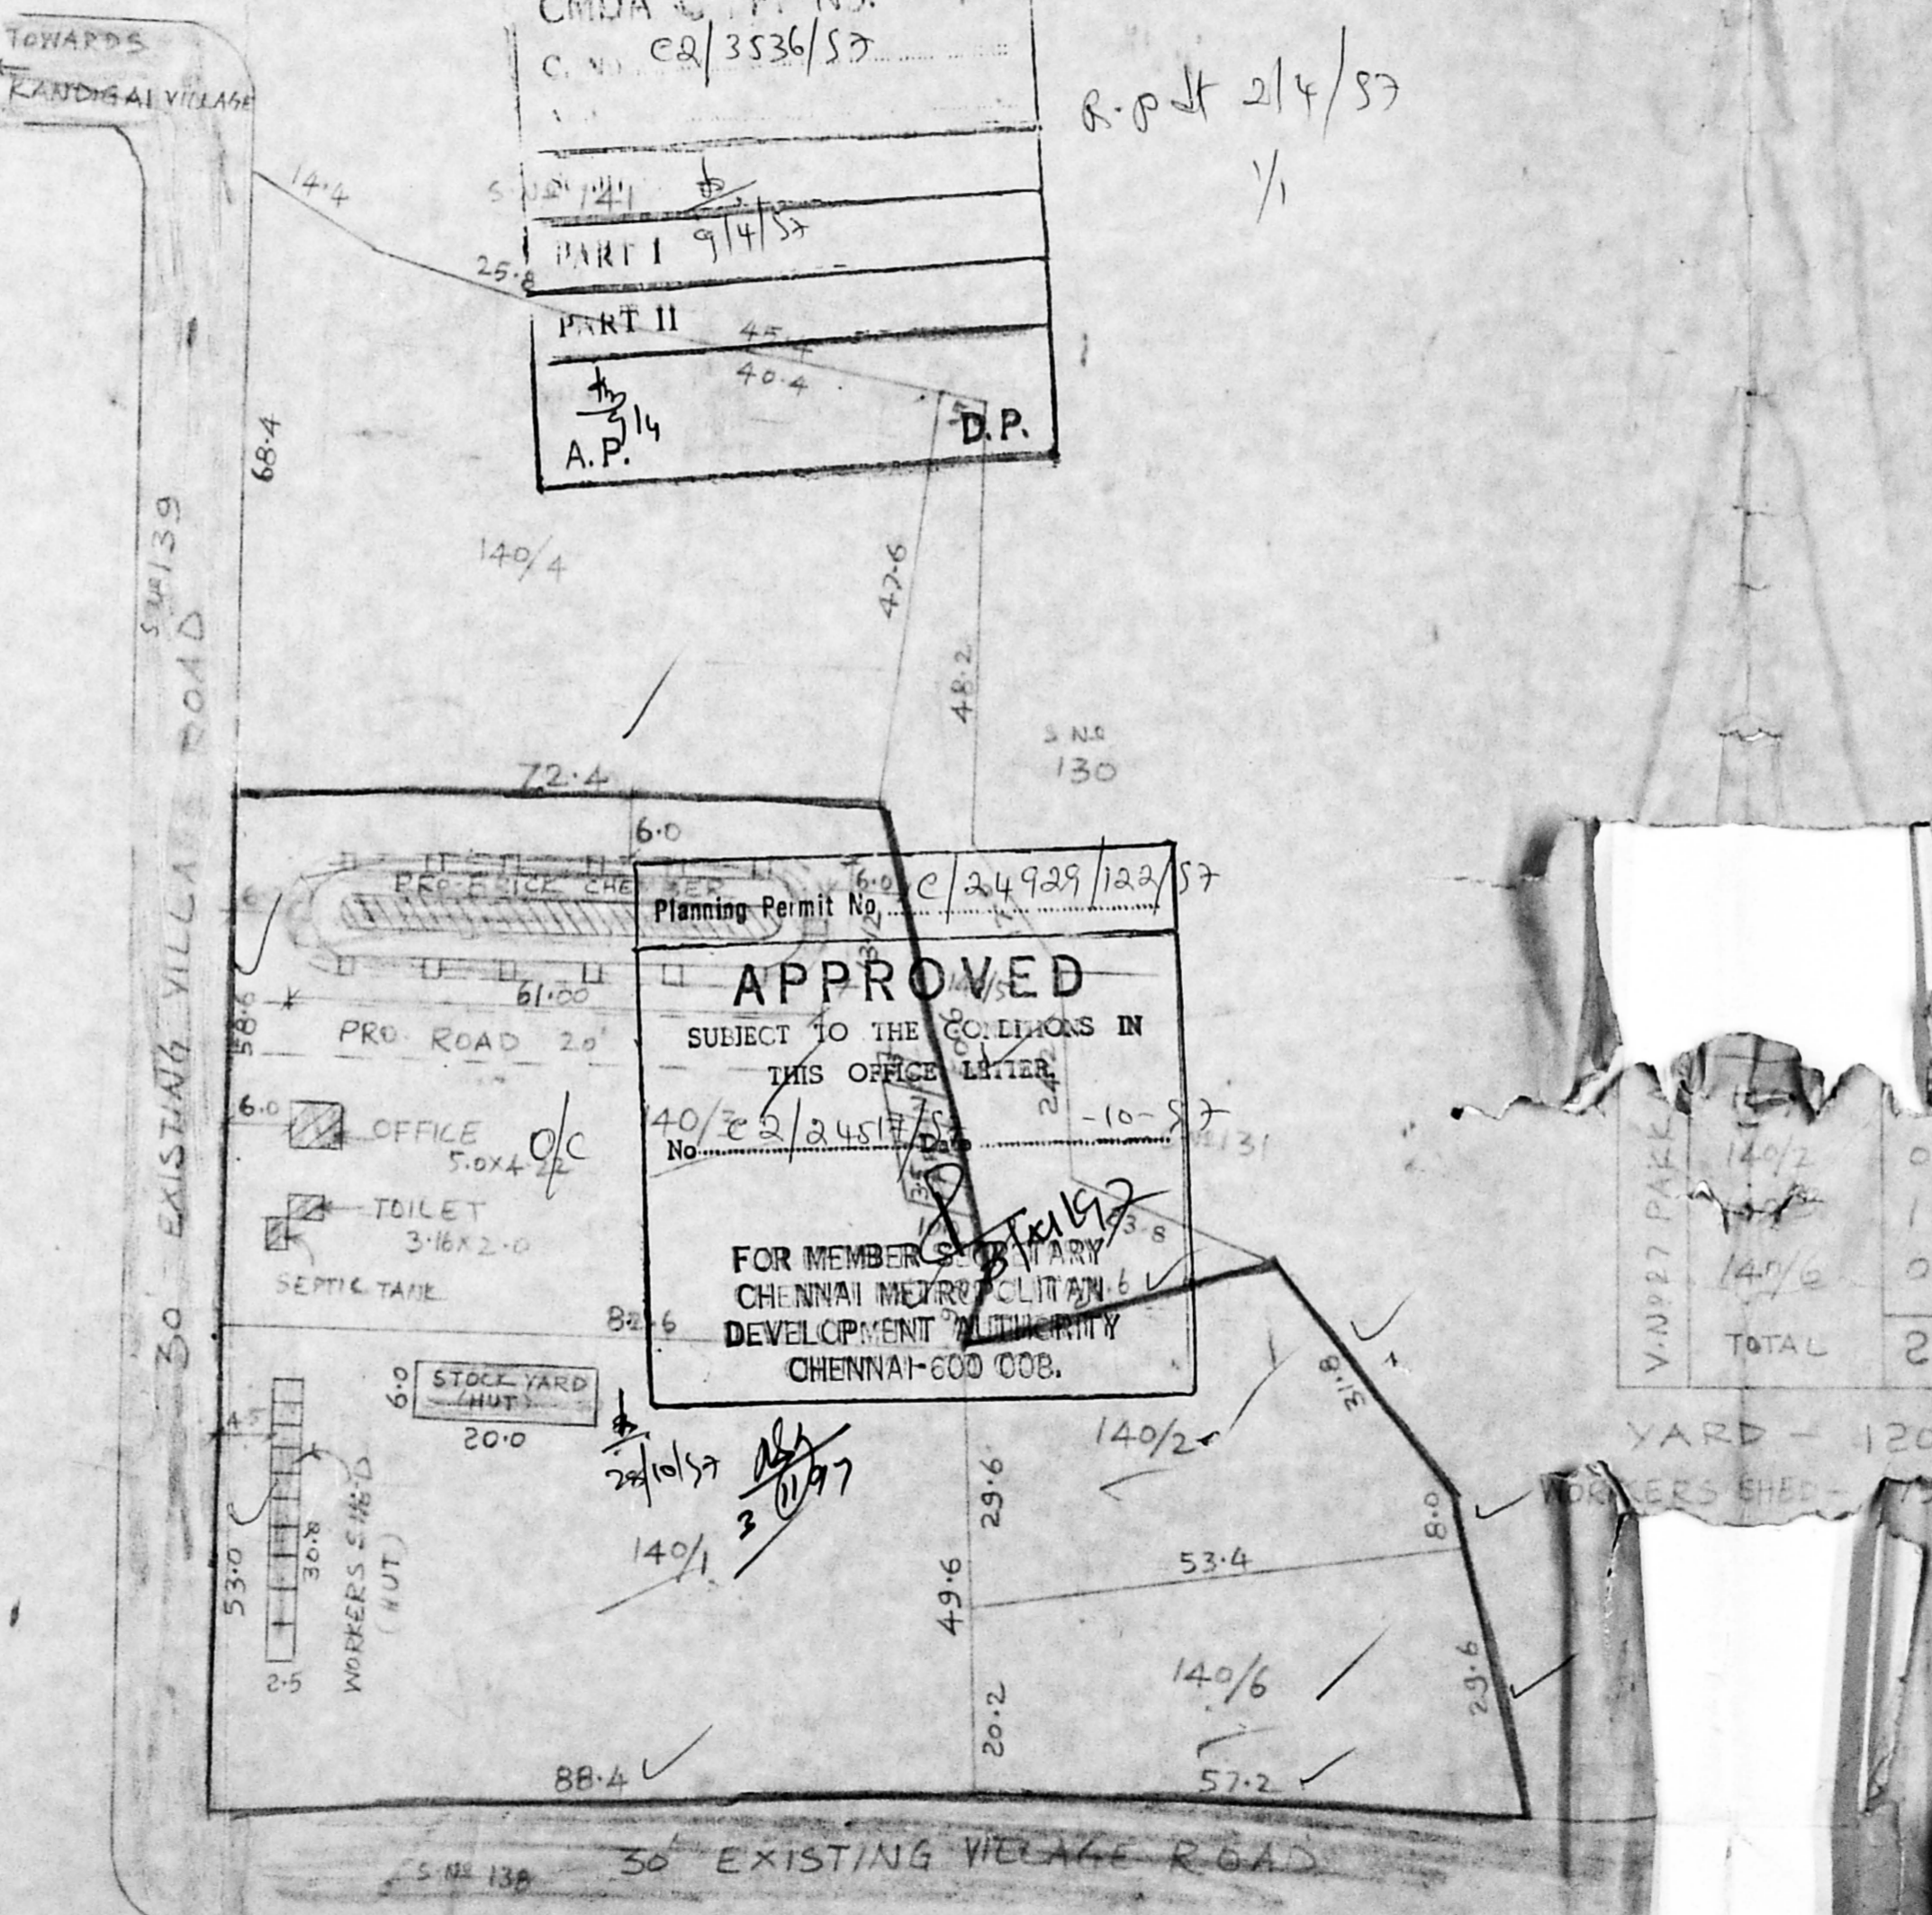

**SITE PLAN**  
SCALE: 1/2" = 8'-0"

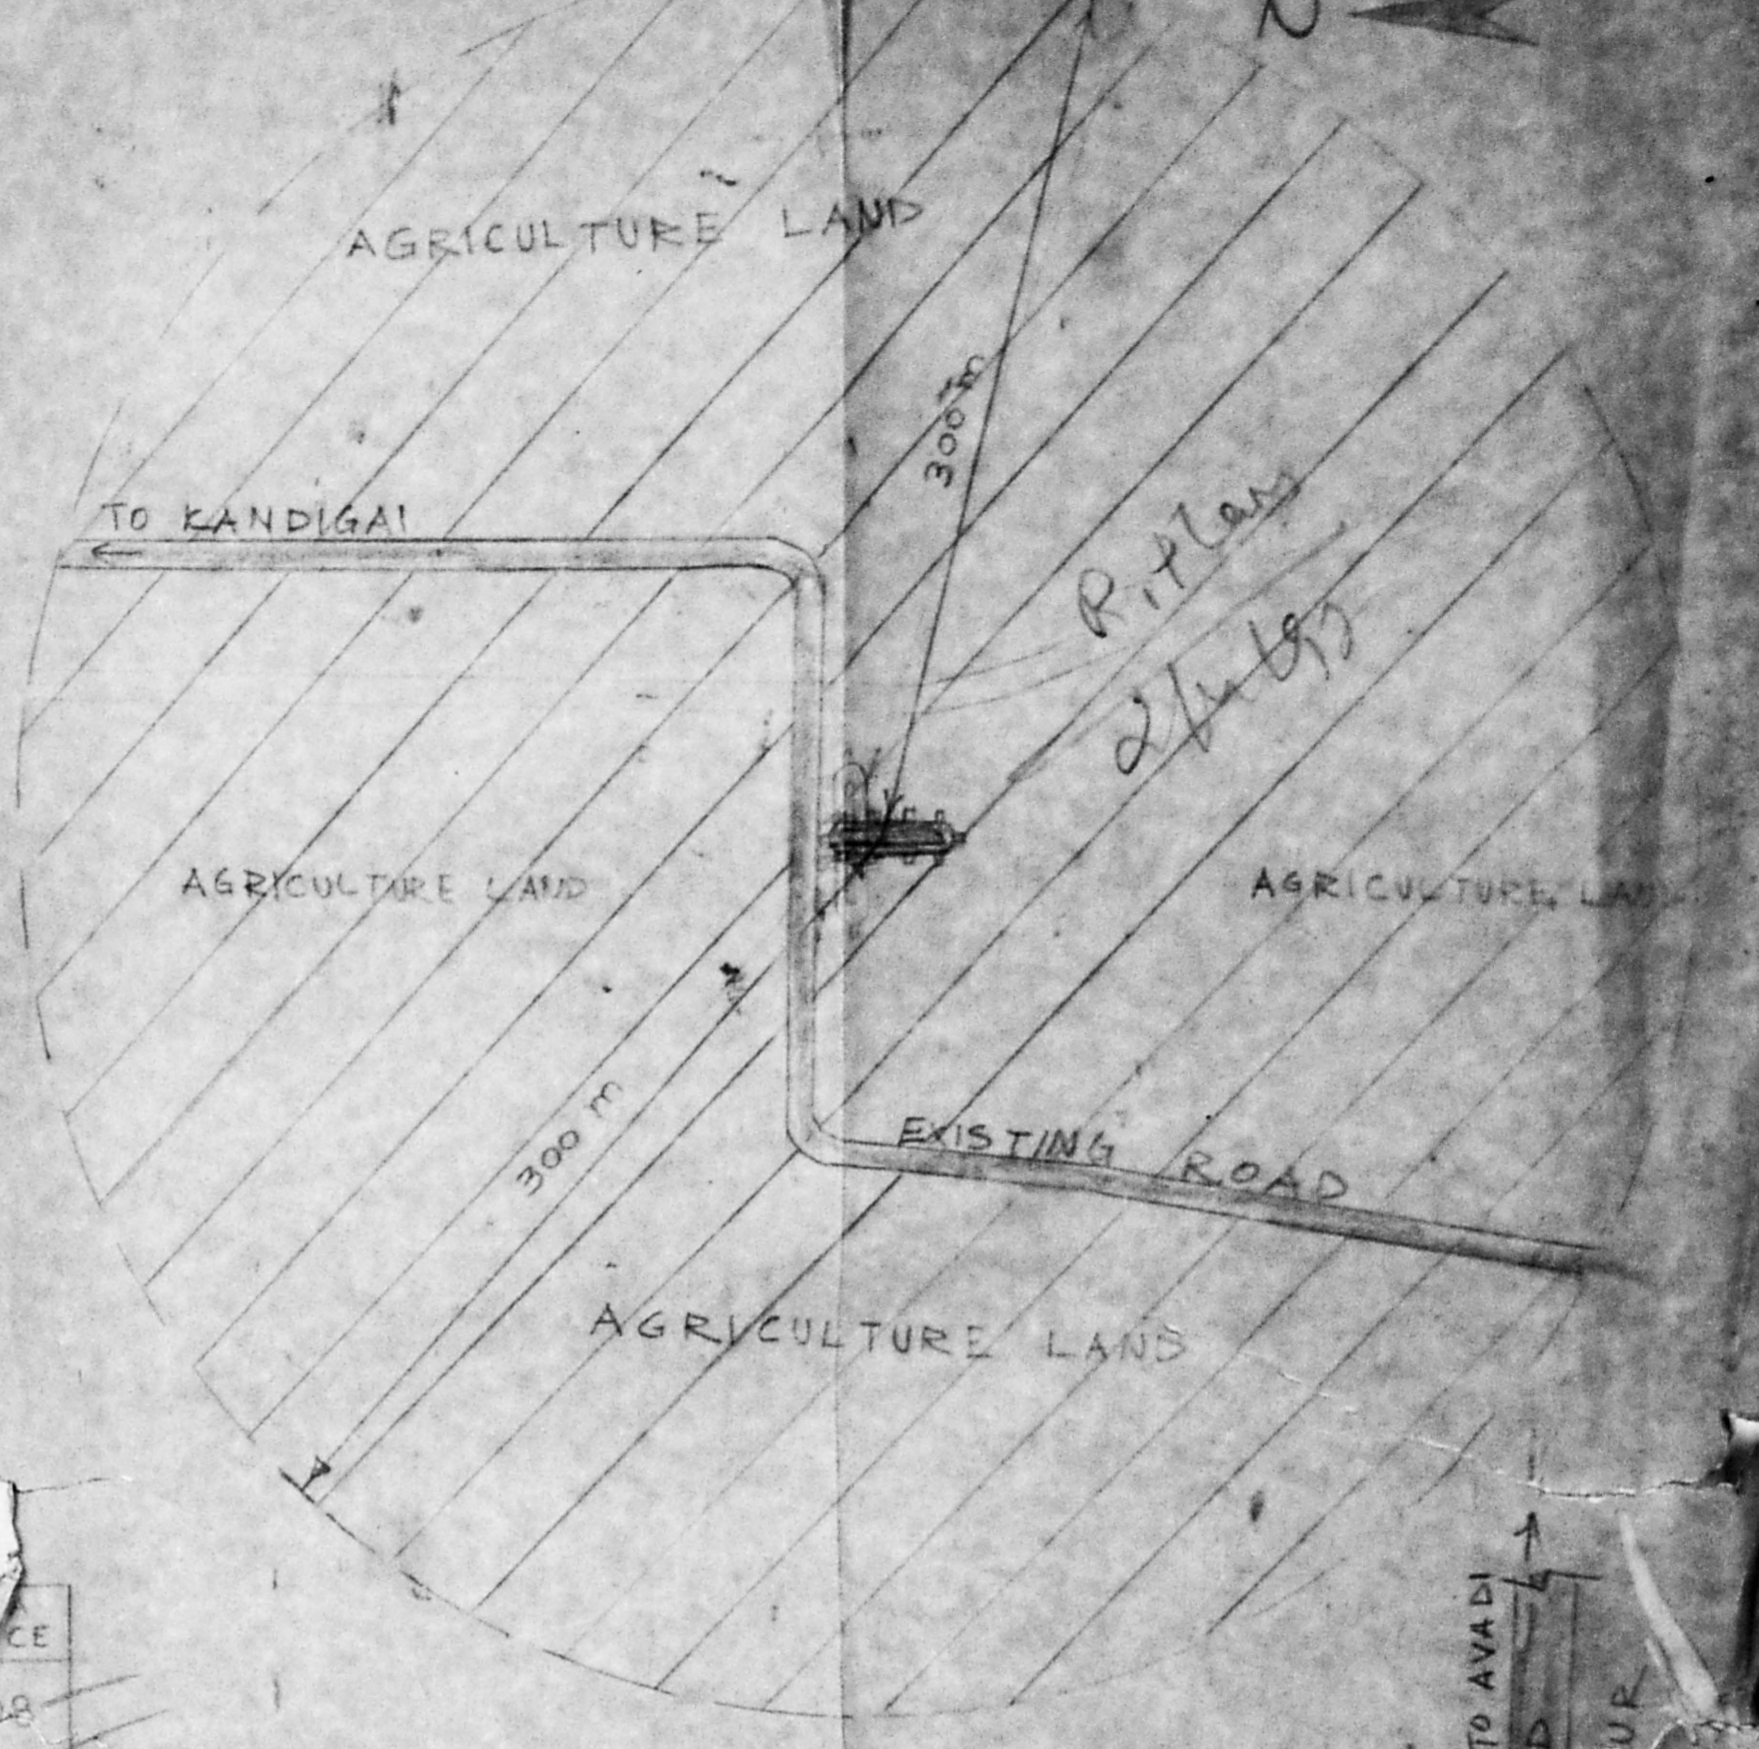

**TOPO PLAN**  
SCALE: 1" = 264'-0"

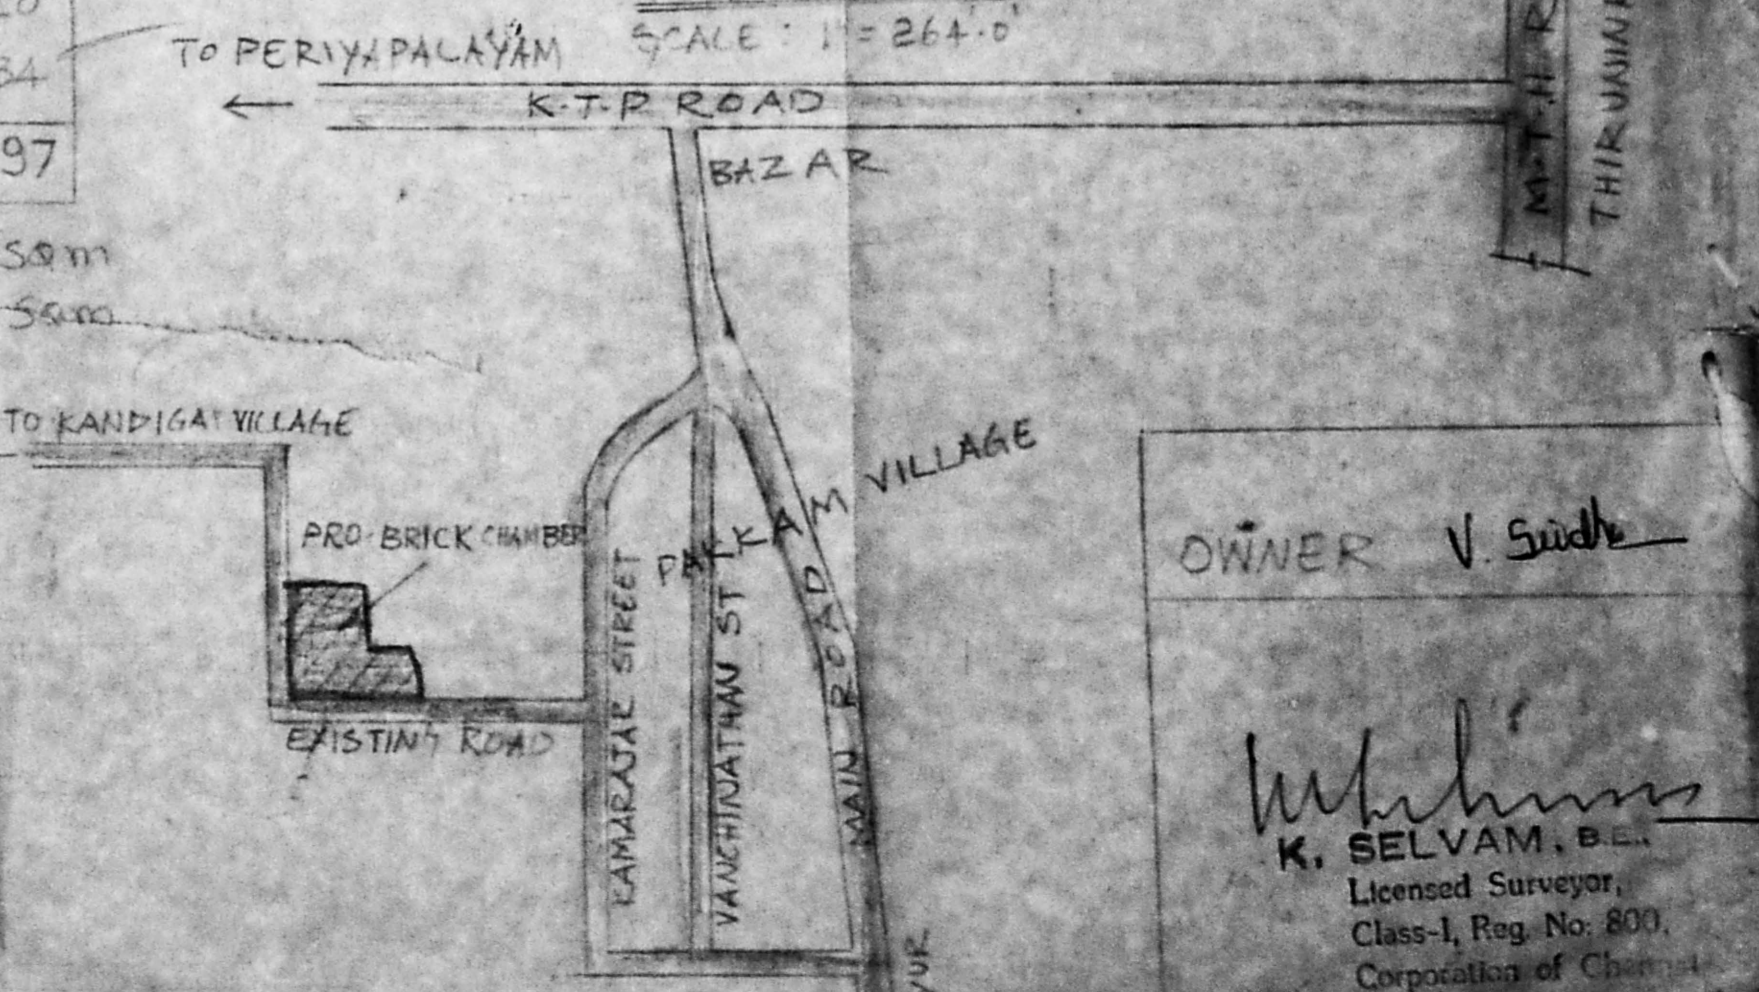

VANPET PALLE	140/2	0.35
	140/3	1.20
	140/6	0.34
<b>TOTAL</b>		<b>2.97</b>

YARD - 120 SQM  
WORKERS SHED - 75 SQM

OWNER V. Sudeh

**K. SELVAM, B.E.**  
Licensed Surveyor,  
Class-I, Reg. No. 800,  
Corporation of Chennai  
No. 1378, Mo...