



FRONT ELEVATION

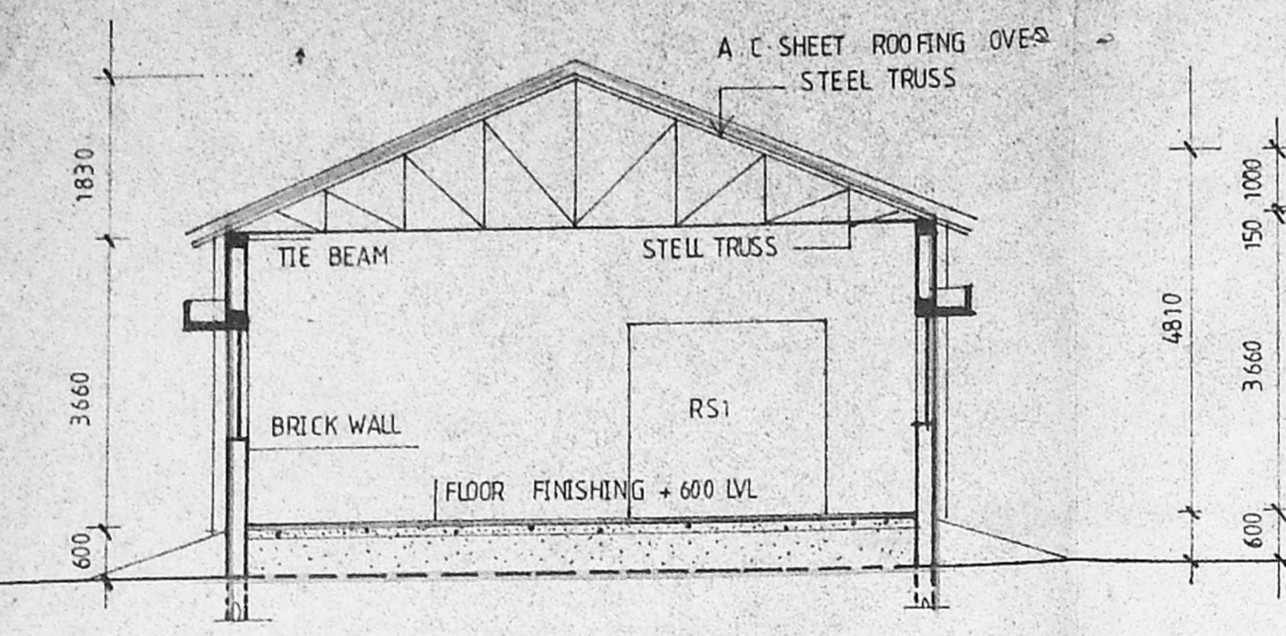

SECTION ON AA'

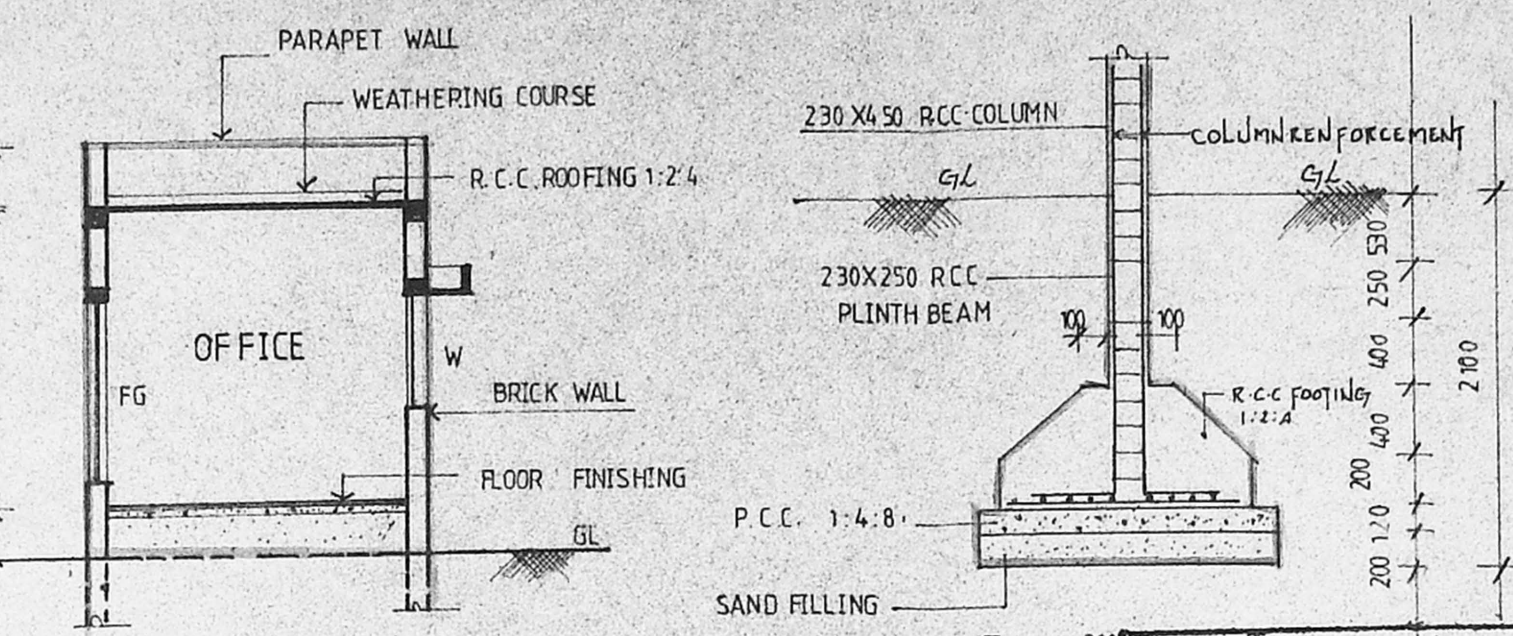

SECTION ON BB'

Planning/Permit No. C. 24956/10/98

APPROVED


SUBJECT TO THE CONDITIONS IN THIS OFFICE LETTER.

C. 2/26/218/52


Date: -2-98

FOR MEMBER SECRETARY
CHENNAI METROPOLITAN
DEVELOPMENT AUTHORITY
CHENNAI-600 008.


TYPICAL FOUNDATION DETAIL

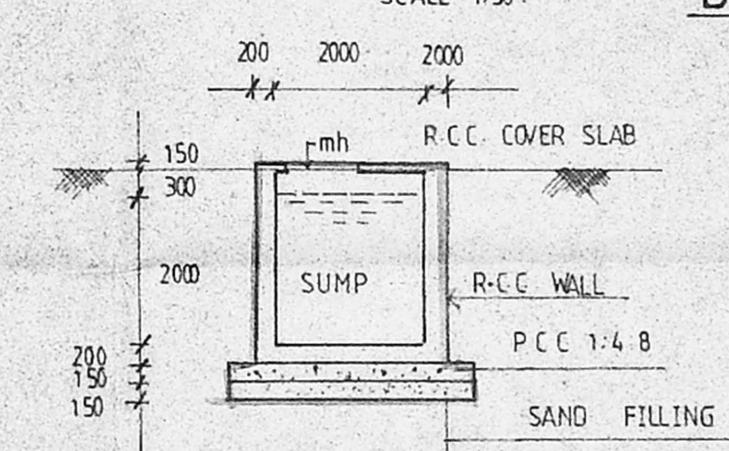


SECTION ON EE'

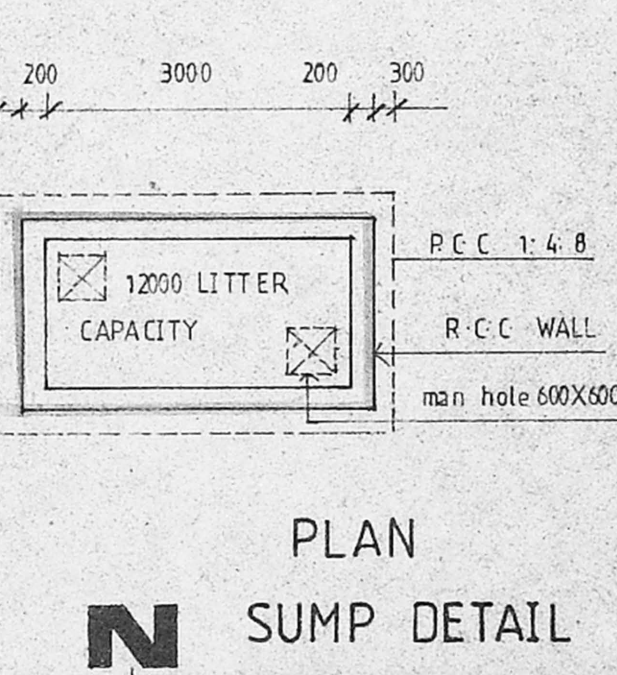


PLAN SUMP DETAIL

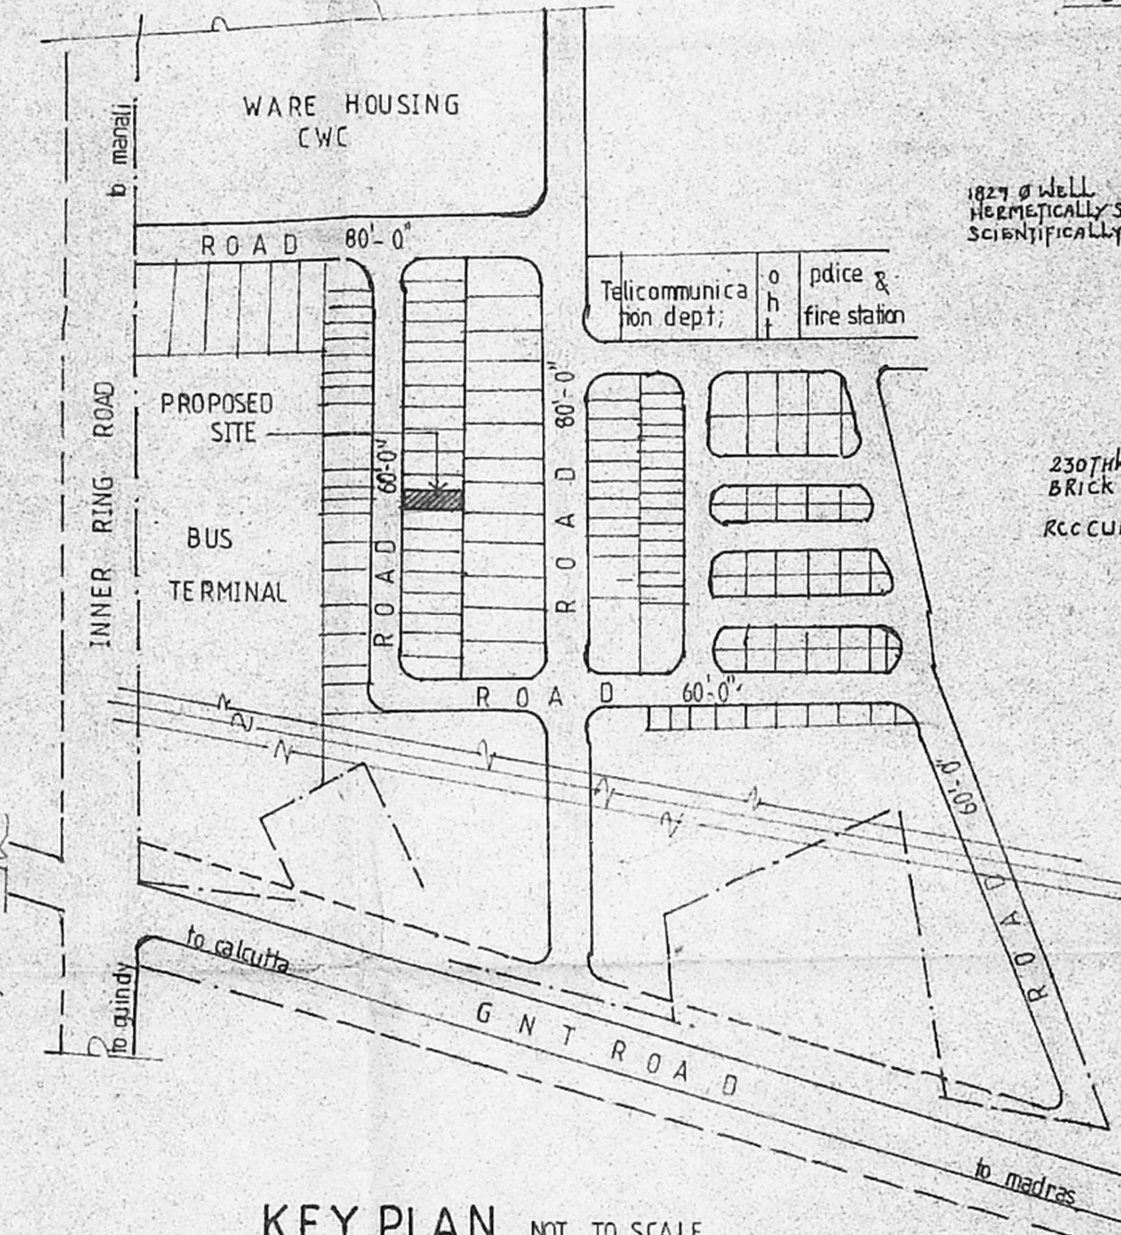

KEY PLAN, NOT TO SCALE

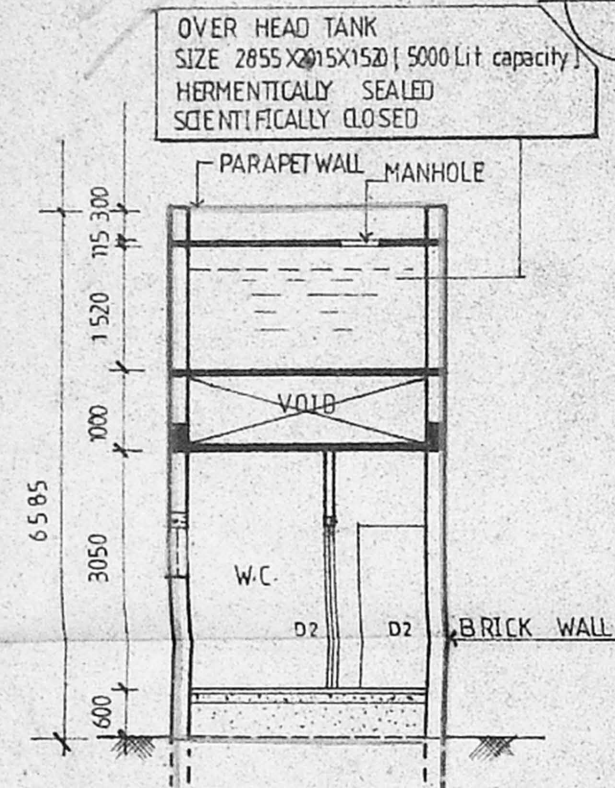


SECTION ON CC'

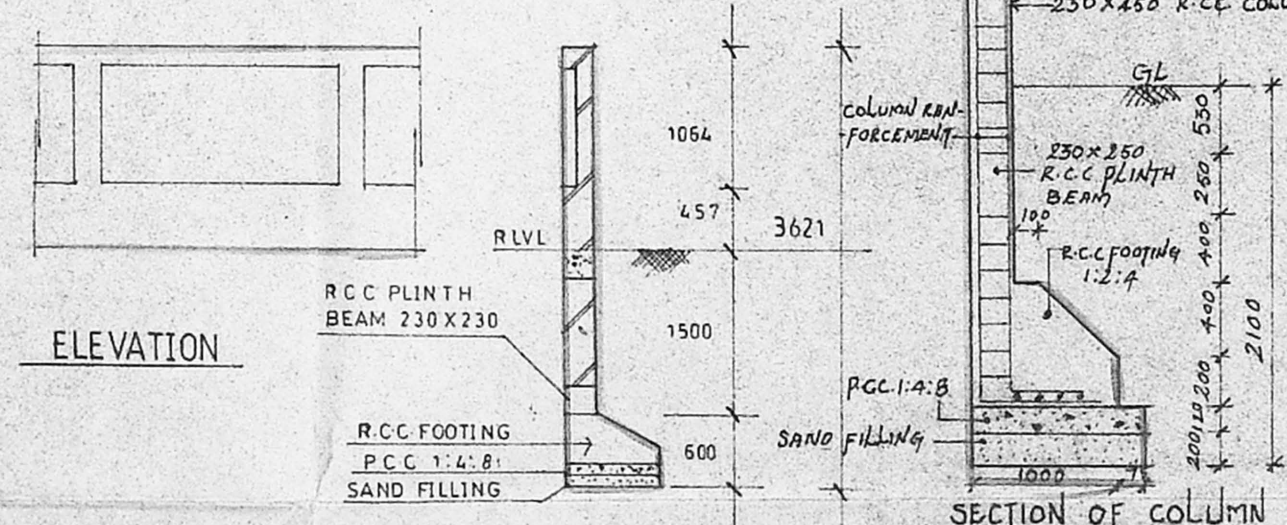


ELEVATION


SECTION OF COLUMN

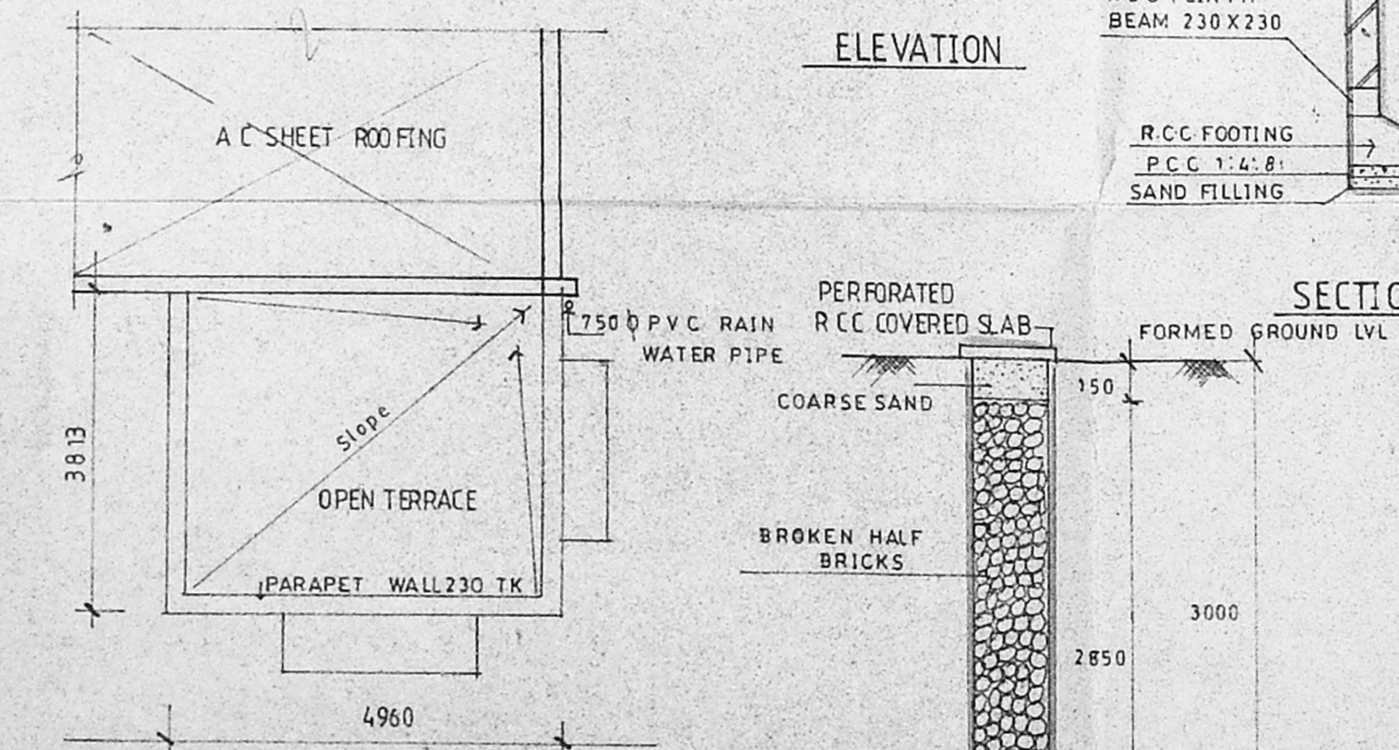

TERRACE FLOOR PLAN

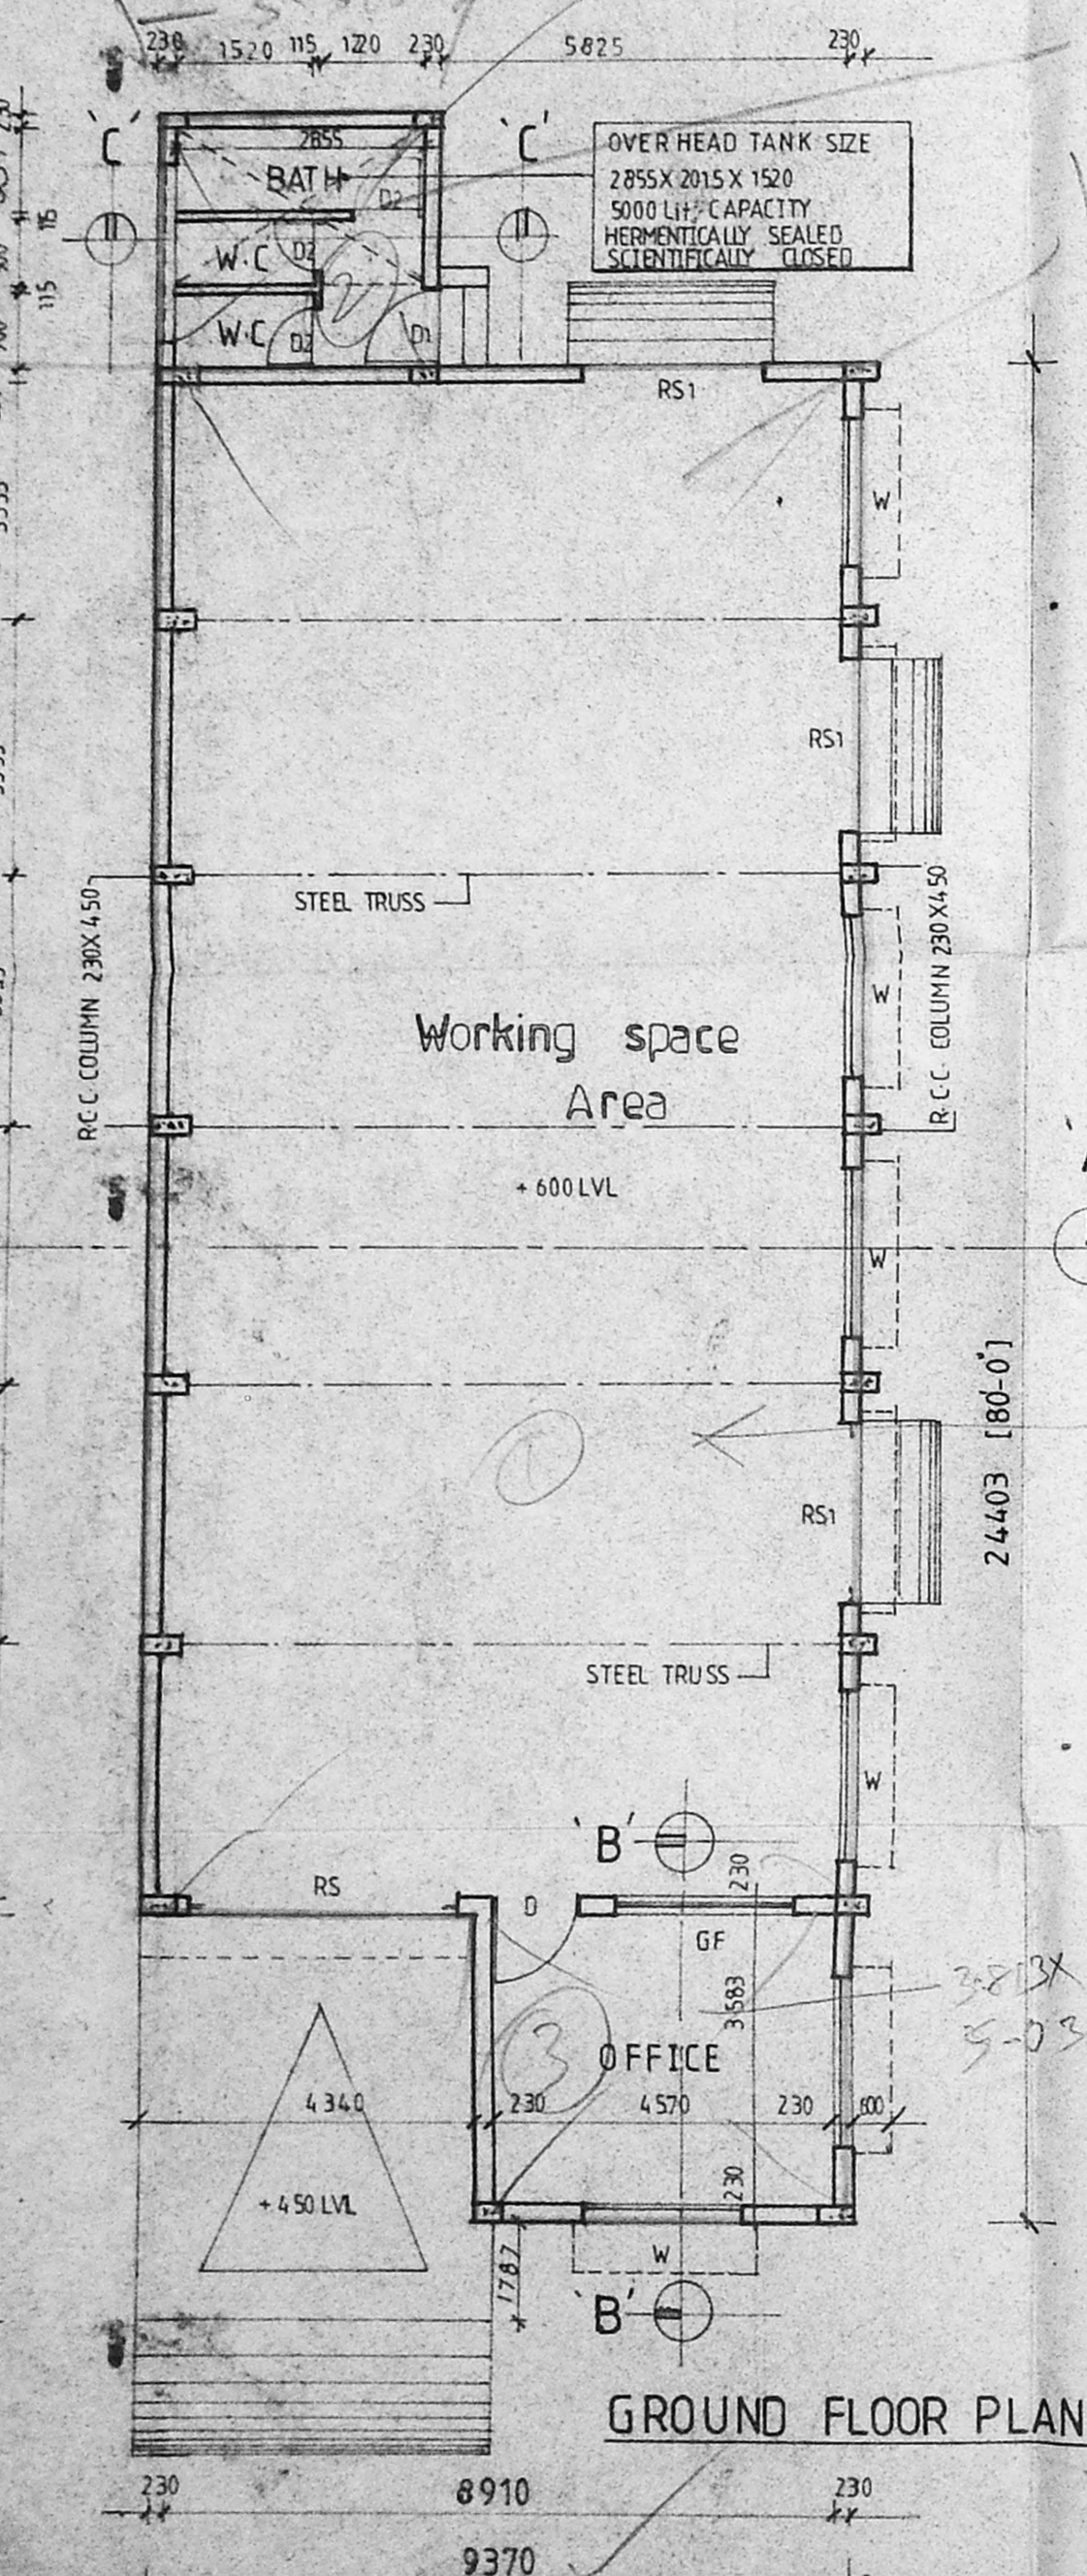

GROUND FLOOR PLAN

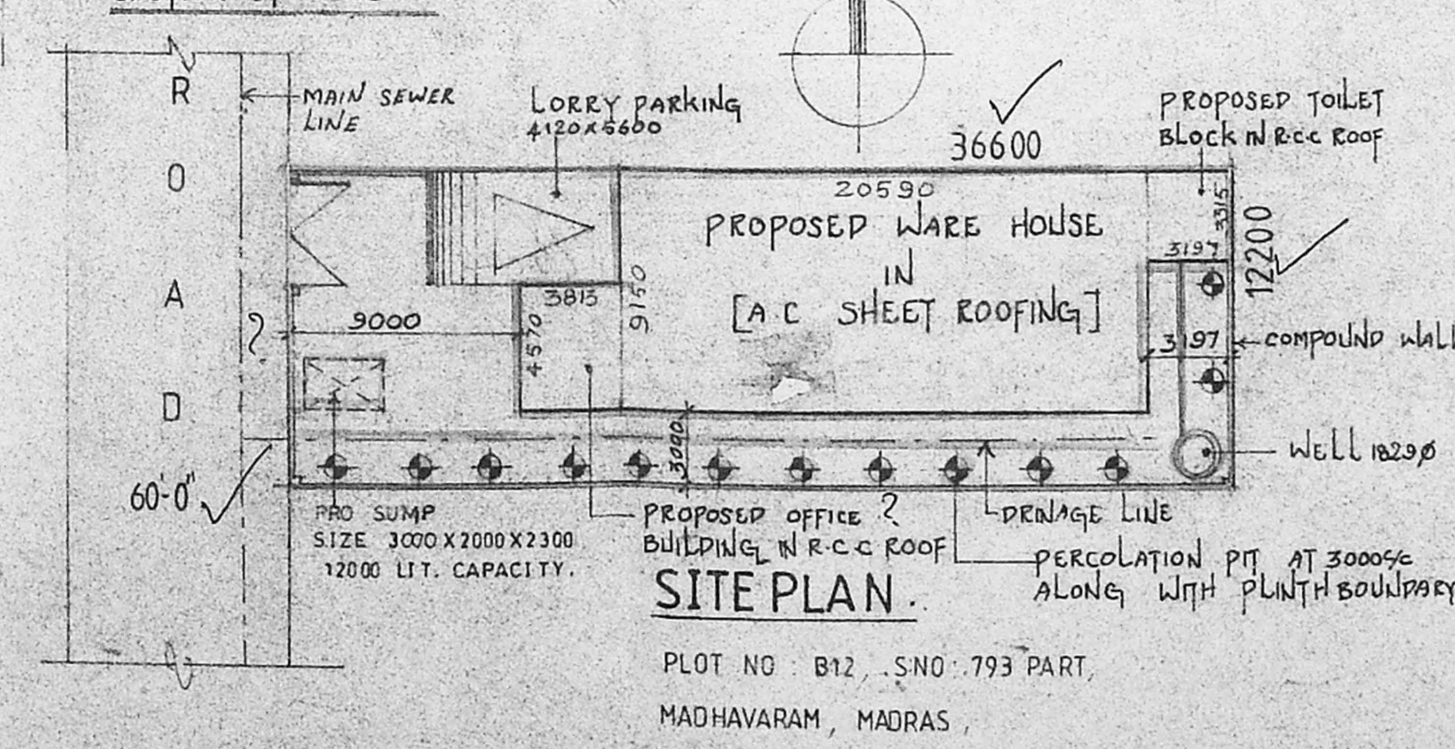

SITE PLAN

CONSULTANTS

CMDA 'C' / PP No. 1
C. No. C2/26/218/52

Asst. **dhala**
kuppuswamy
rebello

Seriaty: **14/11/52**

PART I

PART II

ARCHITECTS PLANNERS & INTERIOR DESIGNERS
53 ORAMES ROAD, KILPAUK, MADRAS.

PROJECT: **PLAN SHOWING OFFICE CUM GODOWN BUILDING AT PLOT NO: B12, S.NO: 793 PART, MADHAVARAM VILLAGE, CHENNAI - MGR DISTRICT.**

NOTE
ALL DIMENSION ARE IN MM


SPECIFICATION
ALL BRICK WORKS IN C.M 1:5, ALL P.C.C WORKS IN 1:4:8.
ALL R.C.C WORKS IN 1:2:4 MIX, ALL SAND FILLING TO BE OF RIVER SAND
ALL WOOD WORK TO BE FIRST CLASS TEAK WOOD
ALL PLASTERING IN C.M 1:4 MIX AND 20MM TK

JOINERY

RS	ROLLING SHUTTER	3660 X 2440
RS1	DO	2440 X 2440
D	DOOR	1000 X 2130
D1	DOOR	900 X 2130
D2*	DOOR	750 X 2130
W	ALUMINIUM WINDOW	1630 X 1370
V	VENTILATOR	1830 X 600

AREA

AREA OF SITE	446.52 M ²	PLOT COVERAGE - 49.92
PRO. FACTORY A.C SHEET AREA	192.93 M ²	F.S.I - 4.9
PRO. OFFICE AND TOILET	29.99 M ²	
R.C.C BUILDING AREA		
TOTAL AREA	222.92 M ²	

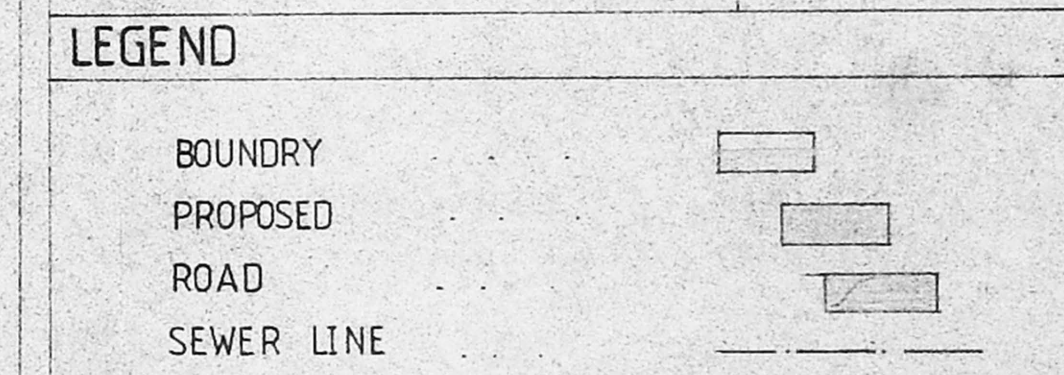

LICENSED SURVEYOR: **Y. GOPALAKRISHNAN**
B. Arch; M.T.P. E.I.A.; REG. ARCHITECTS, RAZ43

APPLICANT: **Mr PAUL BAHL**
M/S SOUTH FIELDS & BAYS WATERS

AUTHORITIES APPROVAL DRAWINGS
PLAN, ELEVATION, SECTIONS, KEY PLAN, SITE PLAN, Etc

PROJECT NO: -

Revision	sheet no

SCALE: **1/50**

DATE: 9-8-96

DRAWN: P. KUMARAN

CHECKED: **[Signature]**