


Planning Permit No. C/249/142/98  
**APPROVED**  
 SUBJECT TO THE CONDITIONS IN THIS OFFICE LETTER.  
 C/2/26489/92  
 No. 10/10/1977  
 Date 06.08.98  
 FOR MEMBER SECRETARY  
 CHENNAI METROPOLITAN  
 DEVELOPMENT AUTHORITY  
 CHENNAI-600 008

OVER HEAD WATERTANK  
 TOP HERMETICALLY SEALED  
 12' 3" x 8' 0" x 4' 3" (3.97' x 2.44' x 1.25')  
 CAP. 10,000 LIT.

CMDA 'C'/PP No. 1  
 C. No. C-2/26489/92  
 Ass. No. 10/10/1977  
 Part I  
 Part II

PLAN SHOWING THE PRO.  
 AUTOMOBILE, EARTH MOVING  
 SERVICE AND REPAIR WORK SHOP,  
 PLOT No. 18, KASTHURI NAGAR,  
 SURVEY Nos. 99/1, 99/2, 100/2,  
 100/3 AND 105/1,  
 AYYANAMBAKKAM VILLAGE,  
 THIRUVERKADU TOWN PANCHAYAT,  
 AMBATTUR TALUK,  
 THIRUVALUR DIST.


SCALE : 1" = 8' 0" (1:100).  
 LAYOUT APPROVED No. PPD/LO.  
 No. 176/92. DATED 31-12-92.

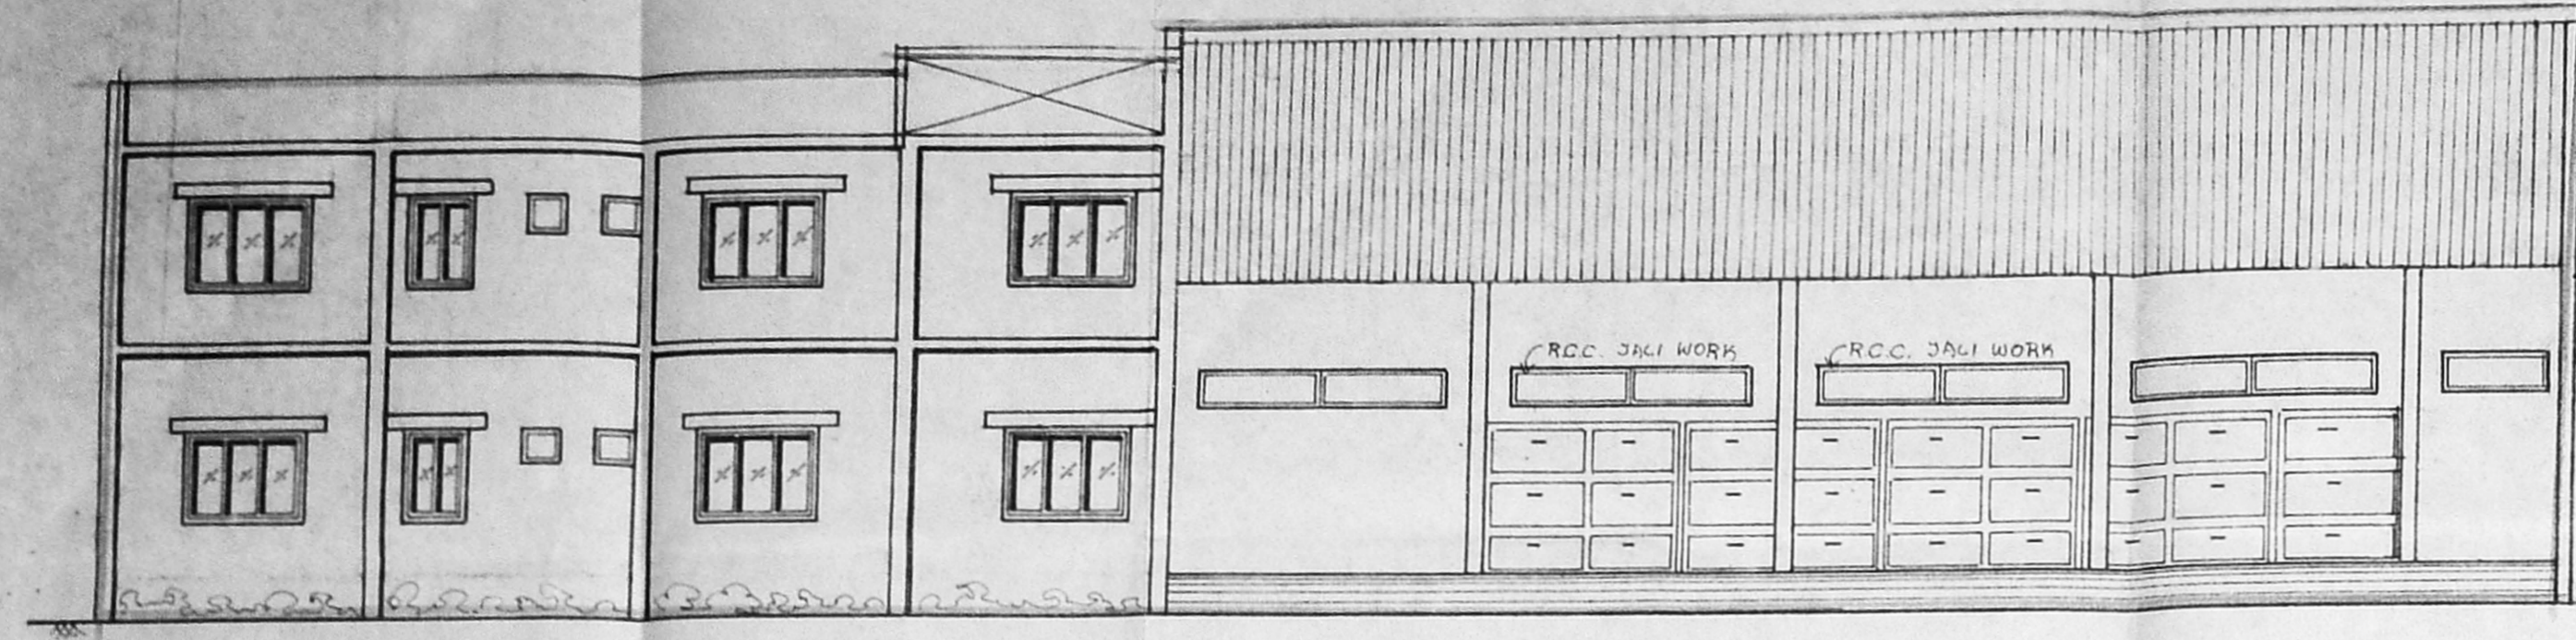


ELEVATION

LEGEND (MACHINERY DETAILS) WORKERS DETAILS


1. WELDING UNIT.	10 HP	WELDERS	3
2. CUTTING MACHINE.	5 HP	CHARGE MAN	2
3. GRINDING UNIT.	5 HP	HELPERS	5
4. COMPRESSOR UNIT.	5 HP	WASHING MAN	4
TOTAL H.P. 25 HP		TOTAL No. of PERSON 14	

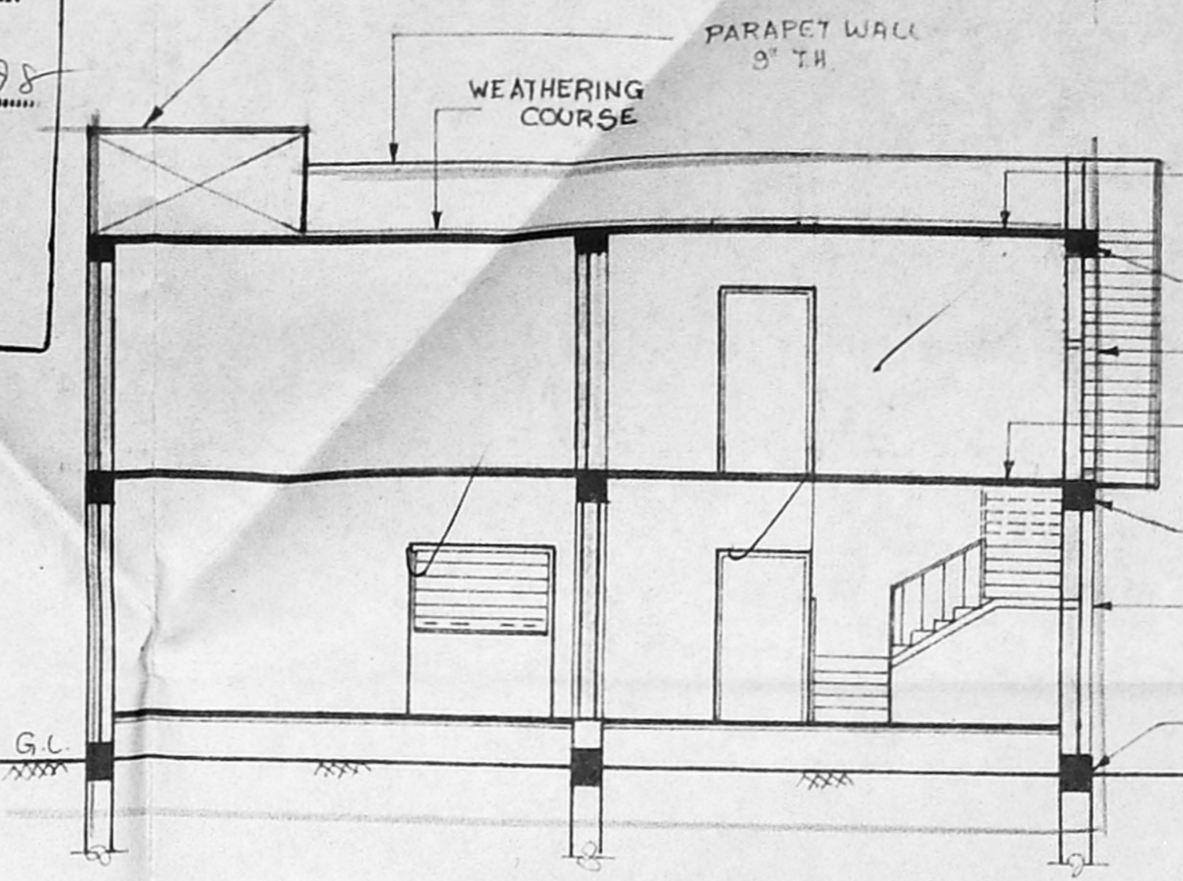


SECTION ON A-B

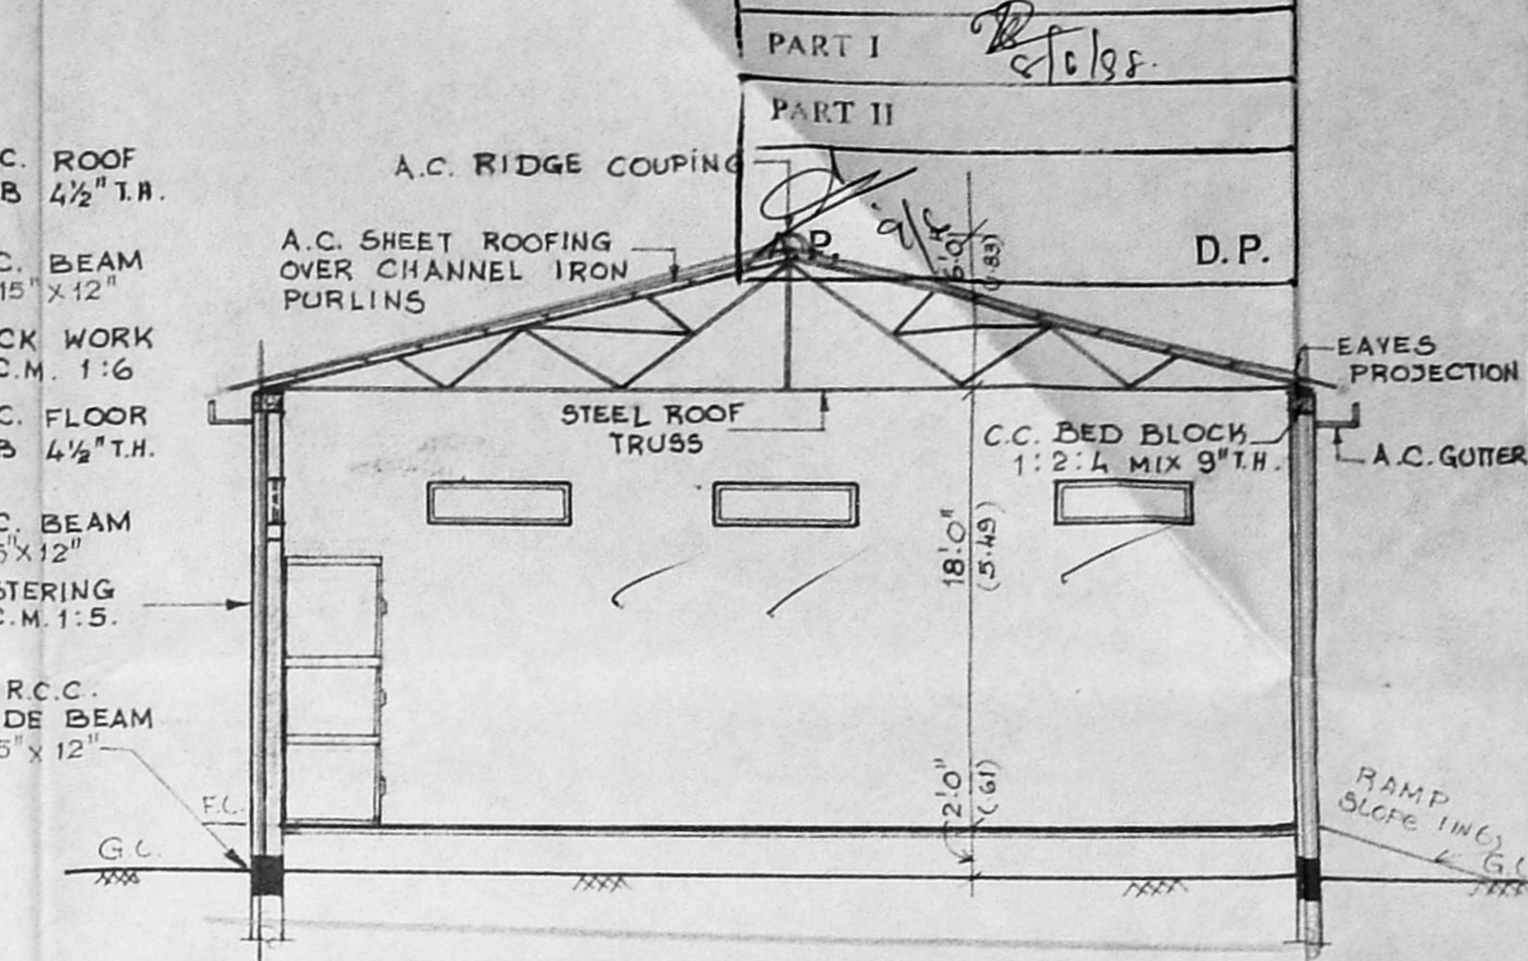


SECTION ON C-D

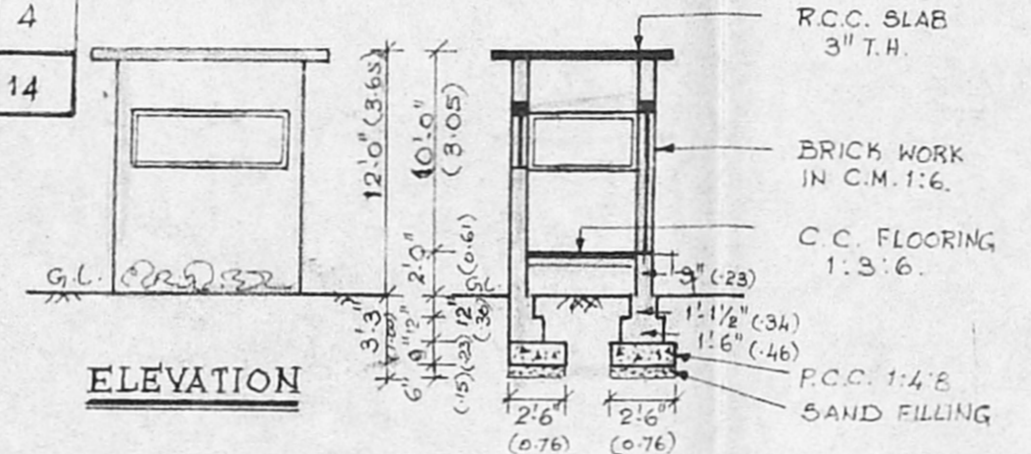


ELEVATION  
 SECTION ON P-Q  
 PLAN OF SECURITY ROOM

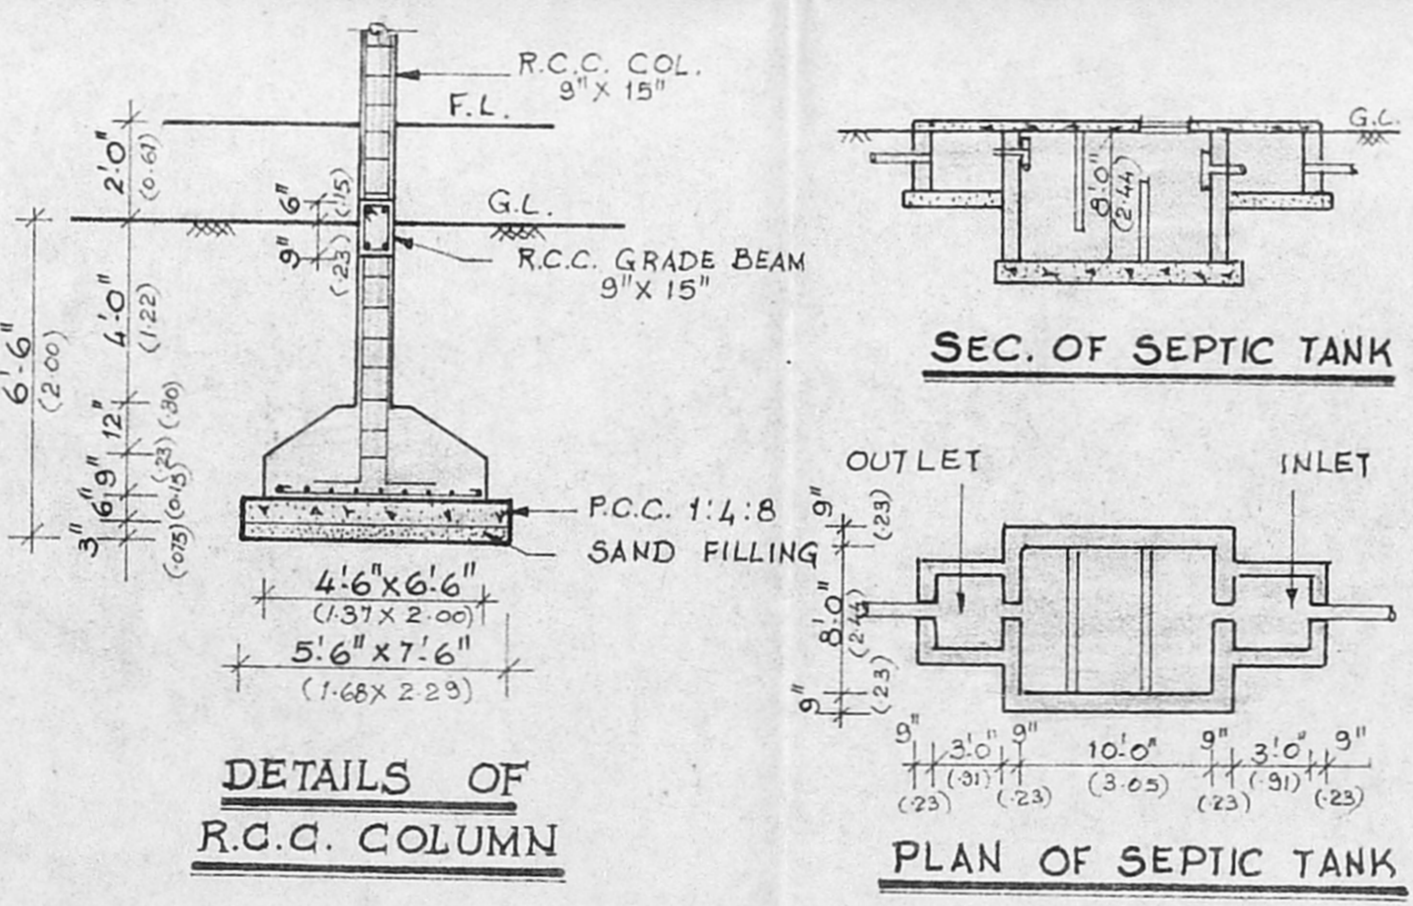


DETAILS OF R.C.C. COLUMN  
 SECTION OF SEPTIC TANK  
 PLAN OF SEPTIC TANK

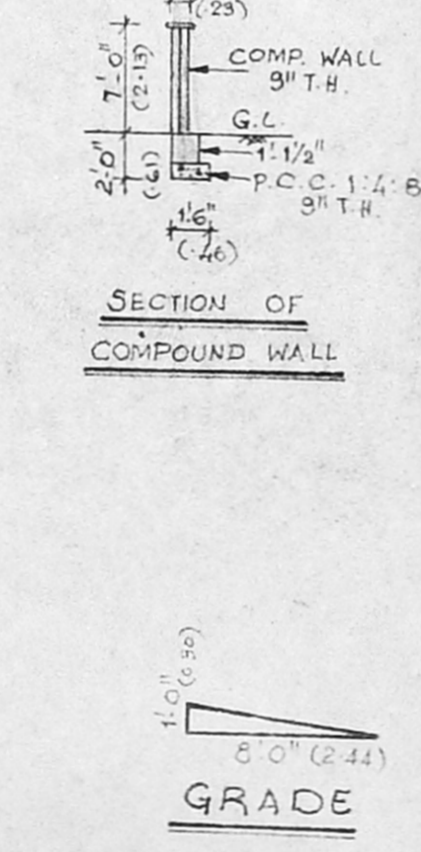


SECTION OF COMPOUND WALL

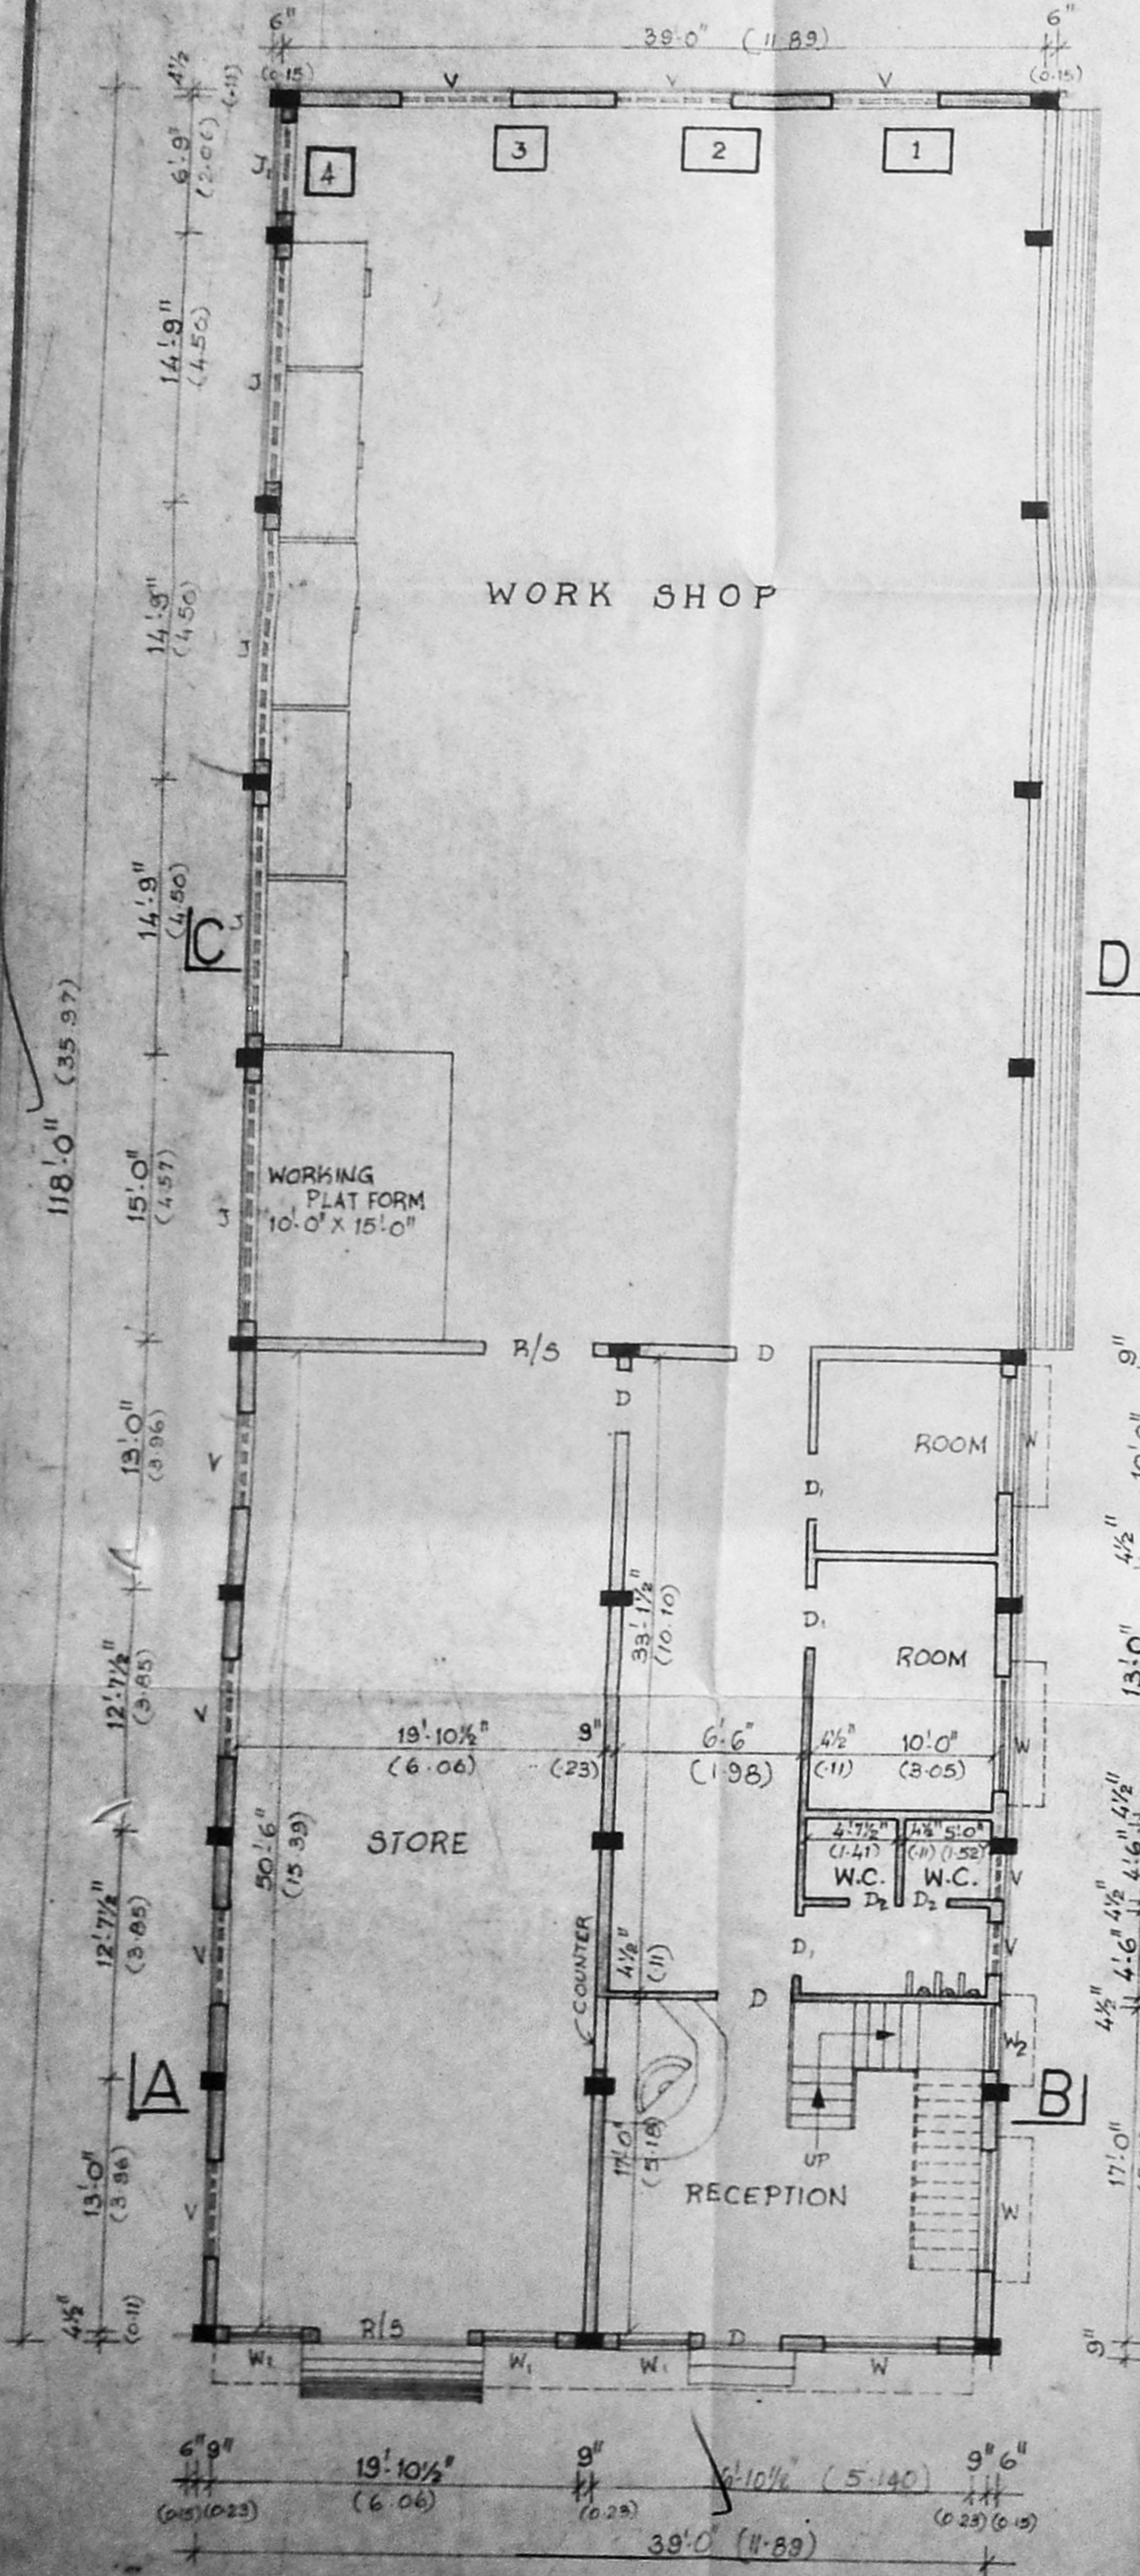


PLAN OF GROUND FLOOR

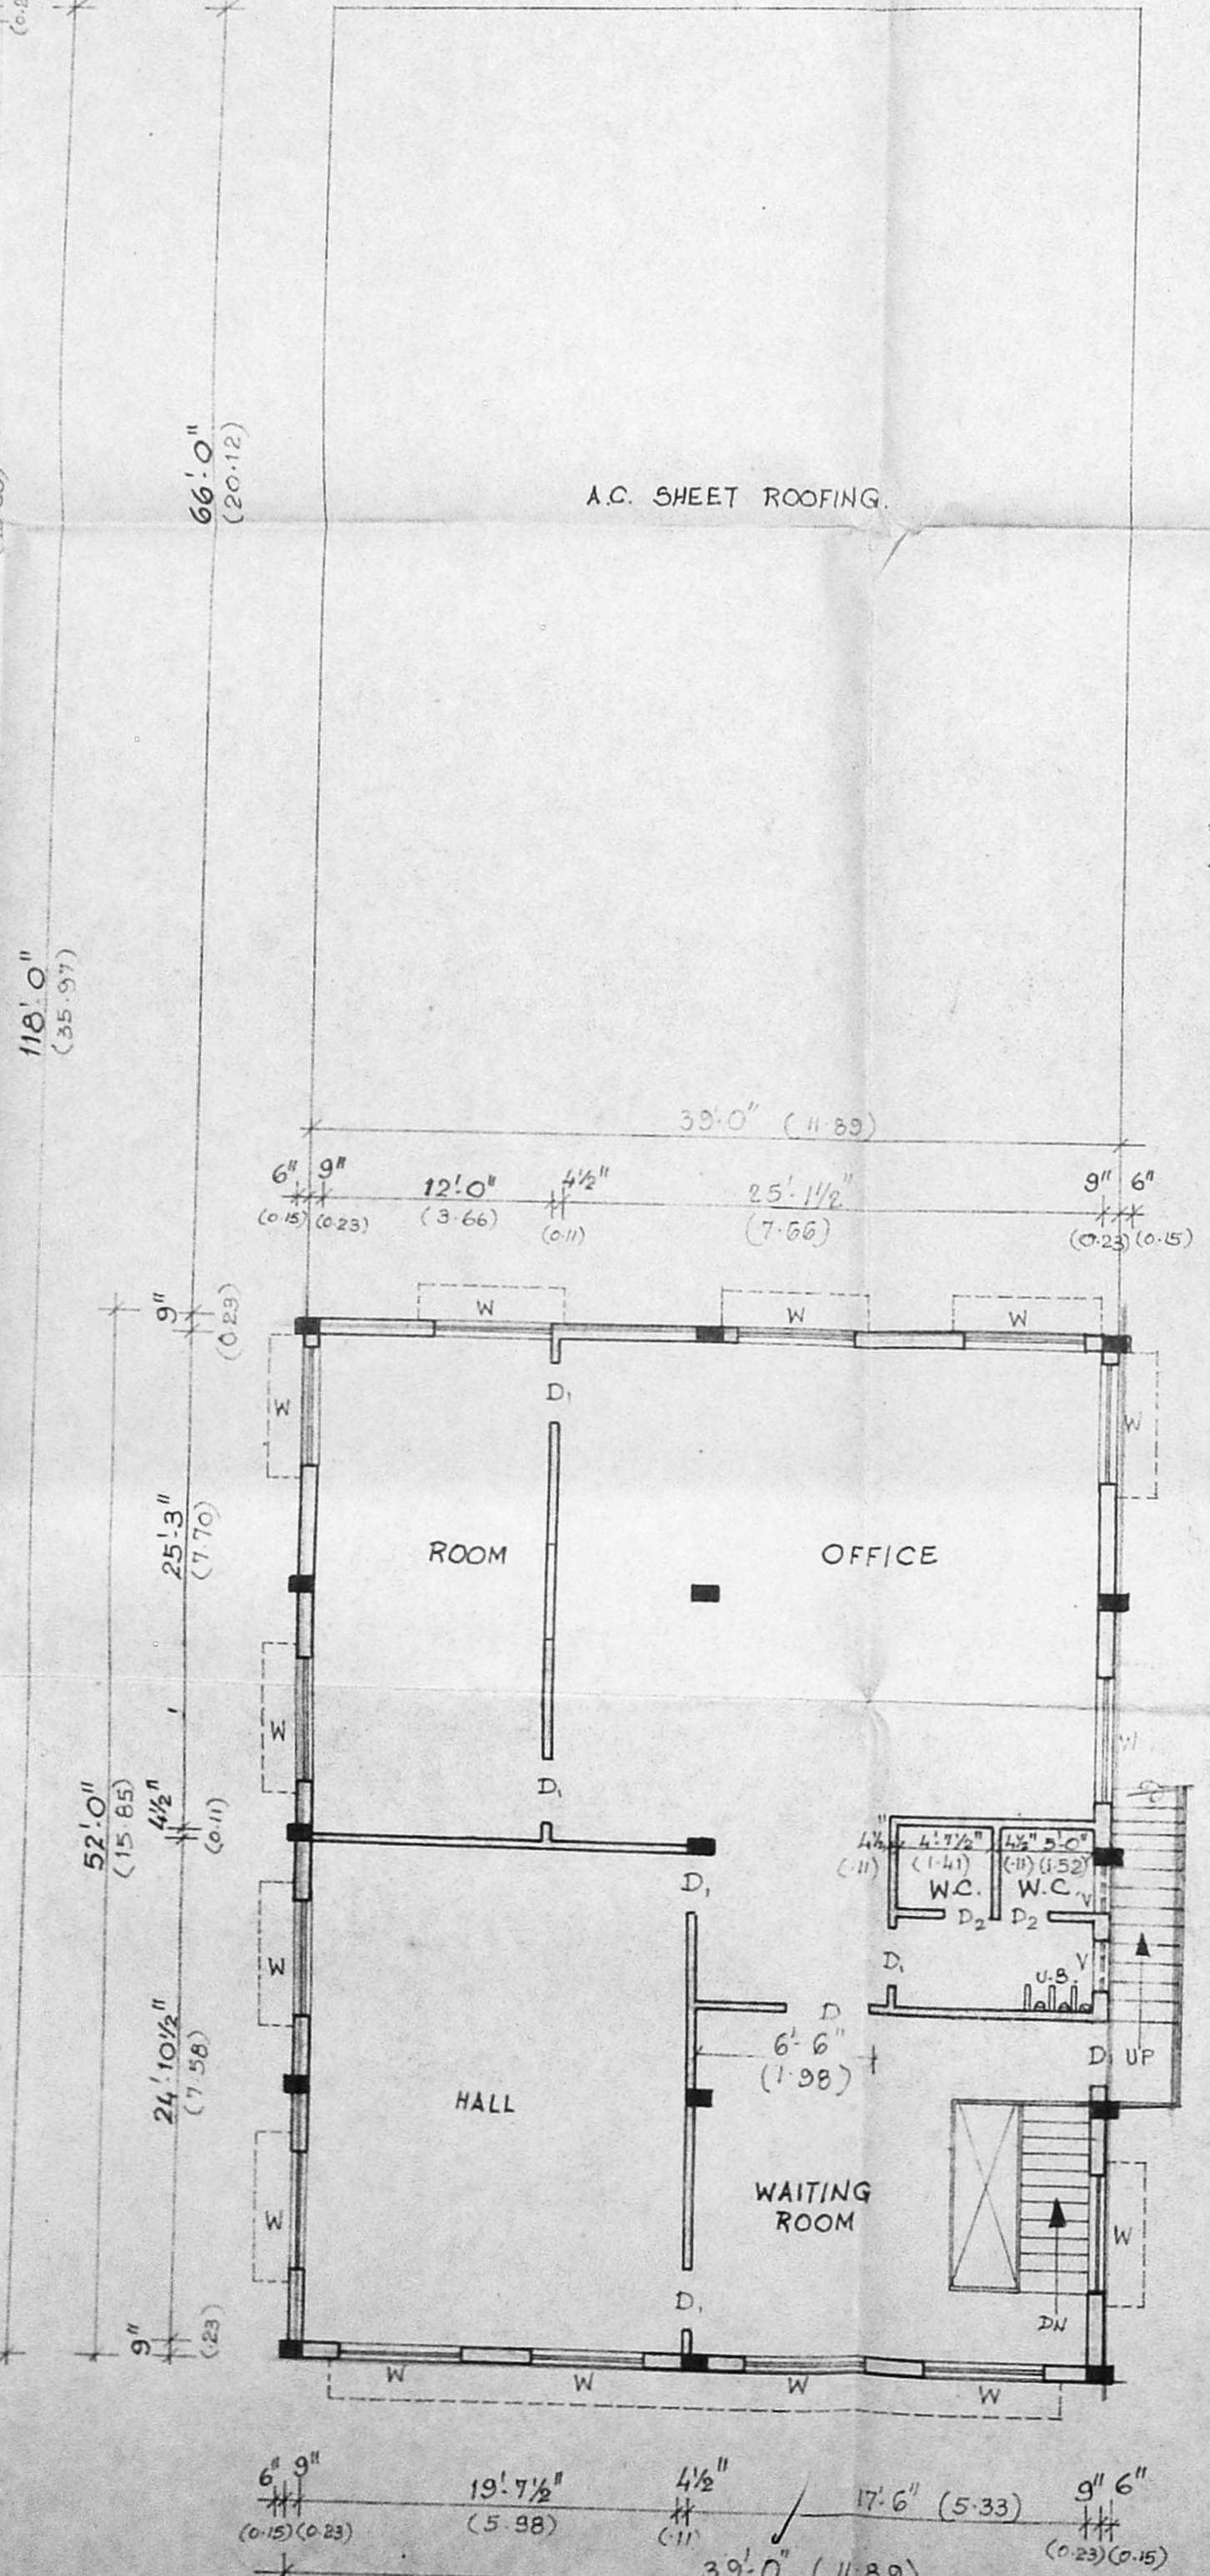


PLAN OF FIRST FLOOR

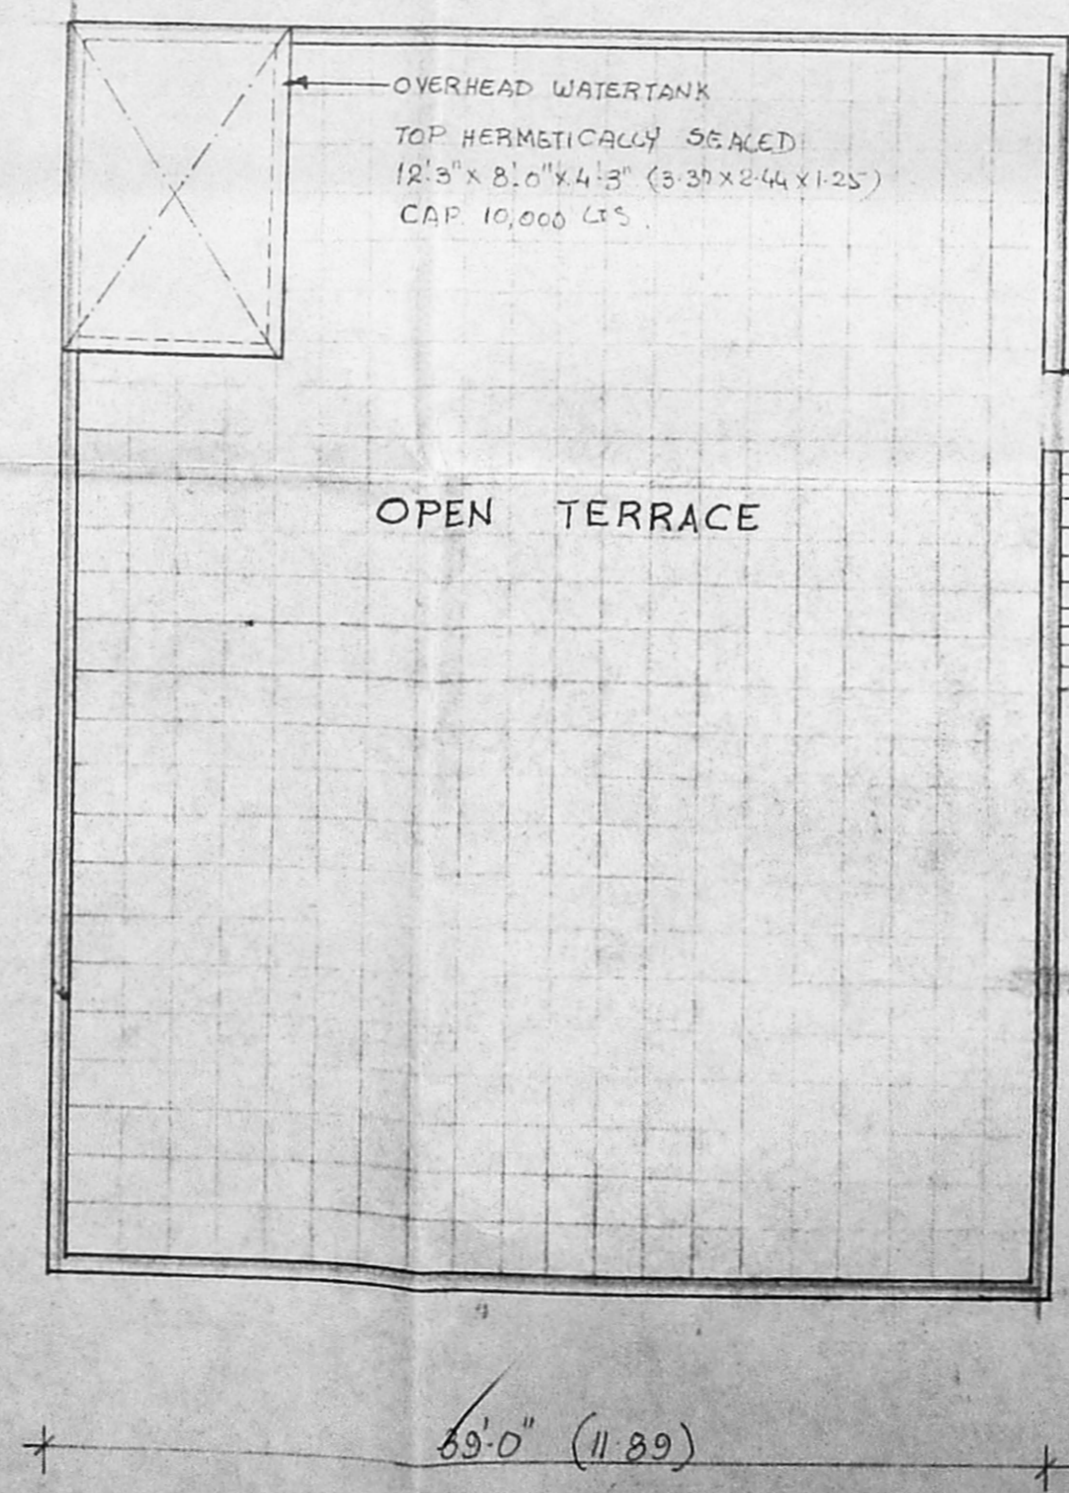

PLAN OF HEAD ROOM

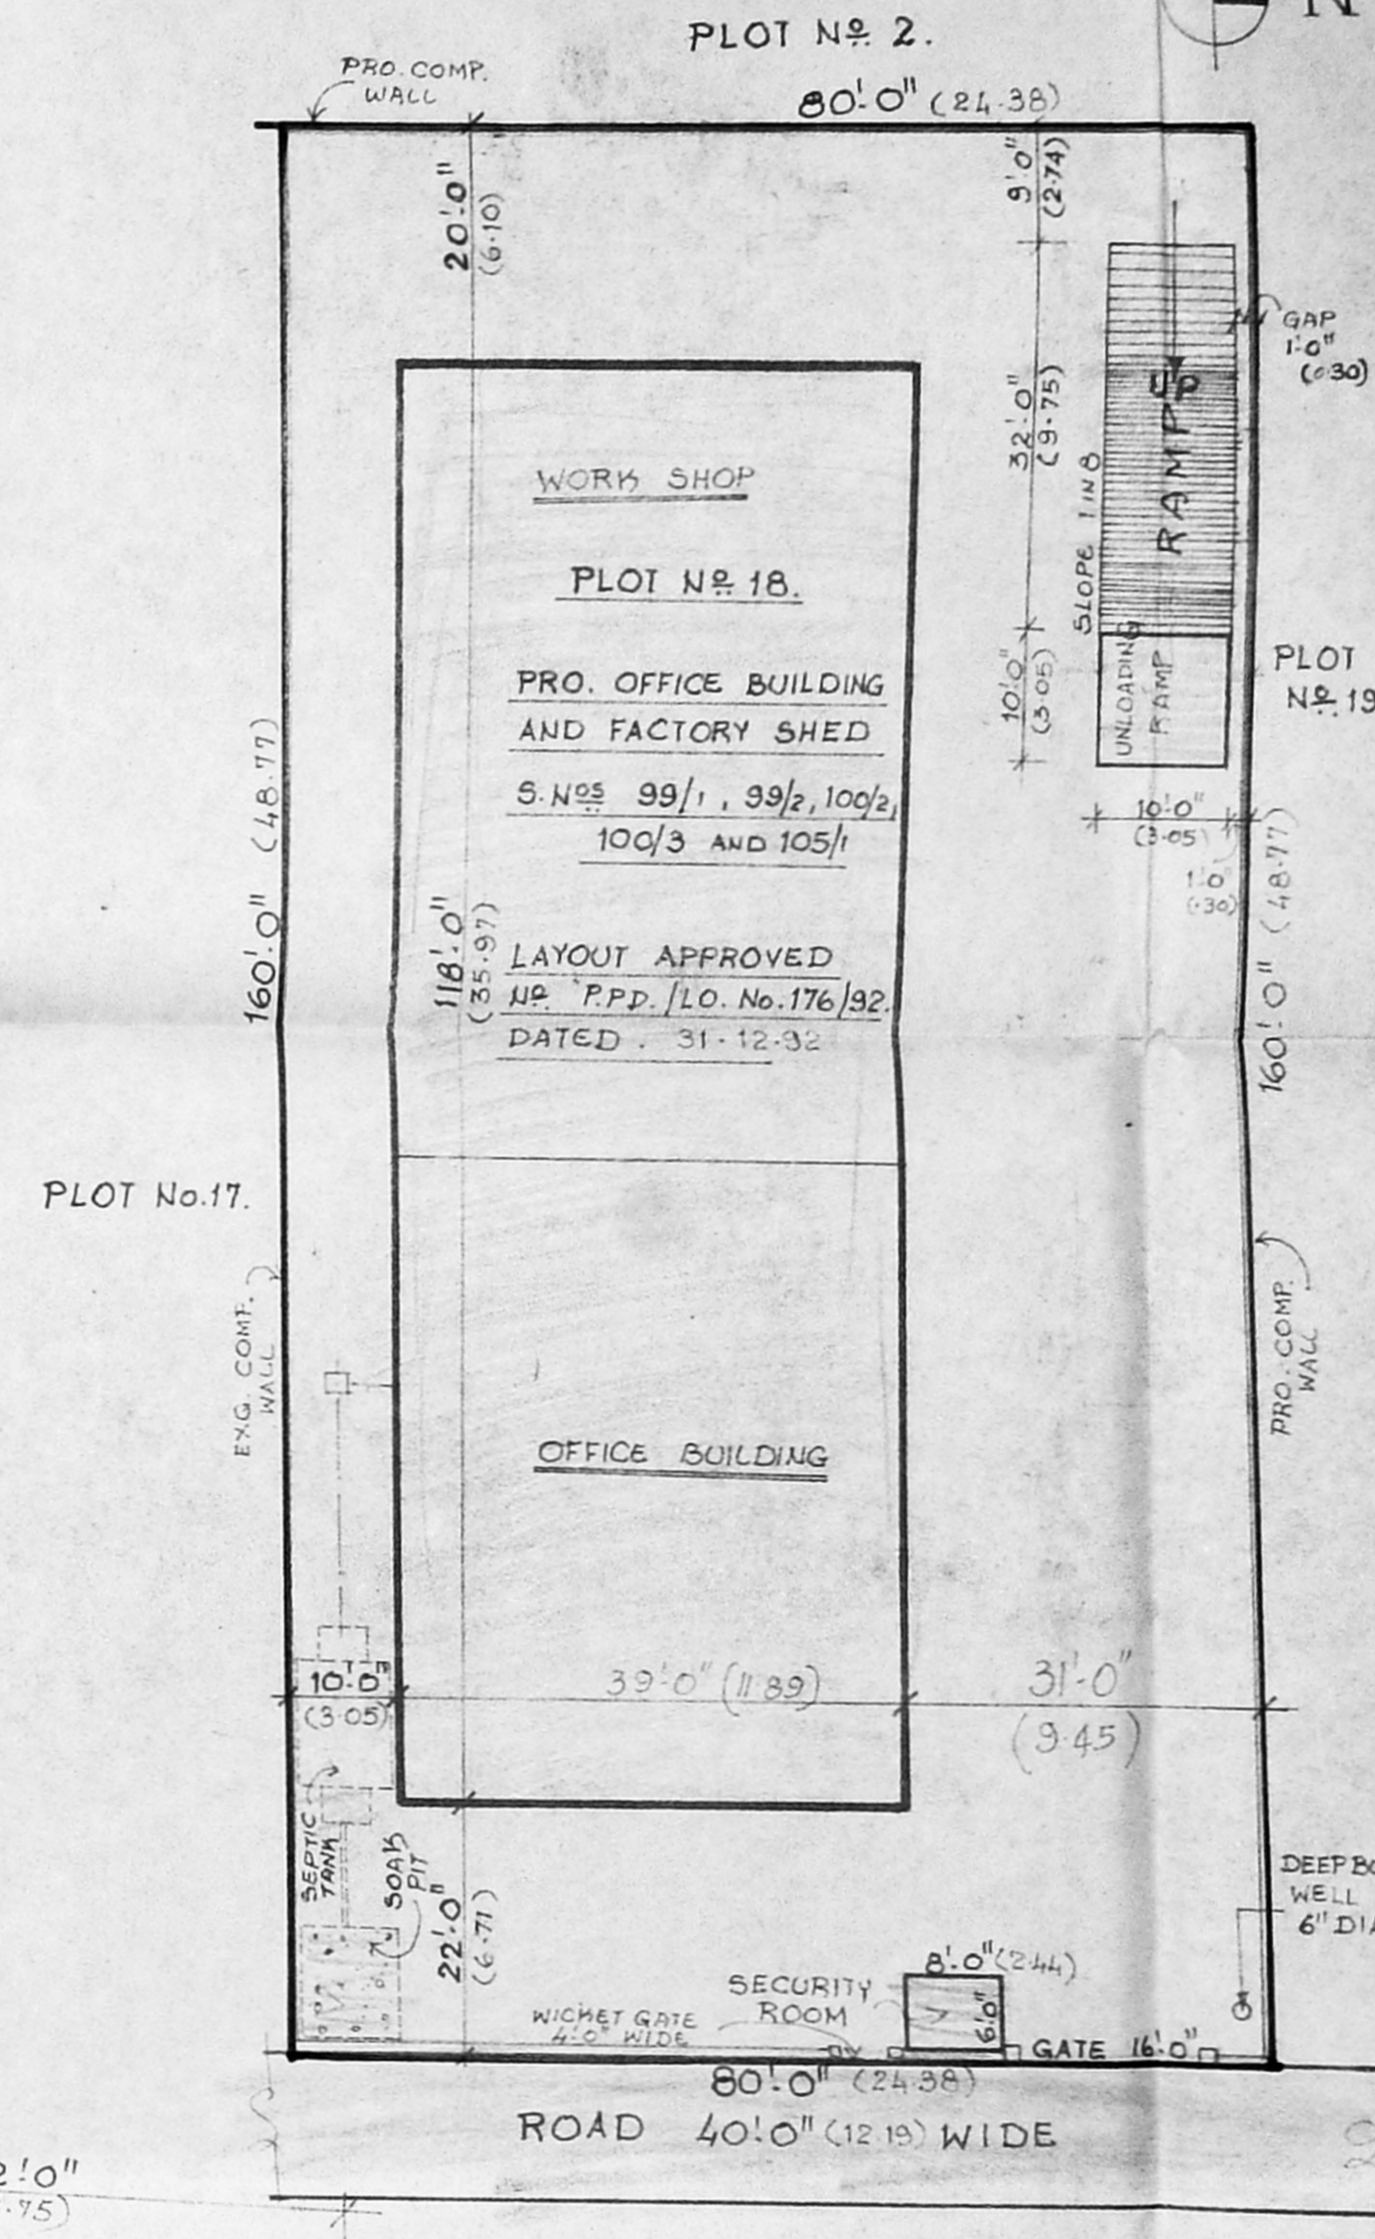

SITE PLAN  
 SCALE : 1" = 16' 0" (1:200)

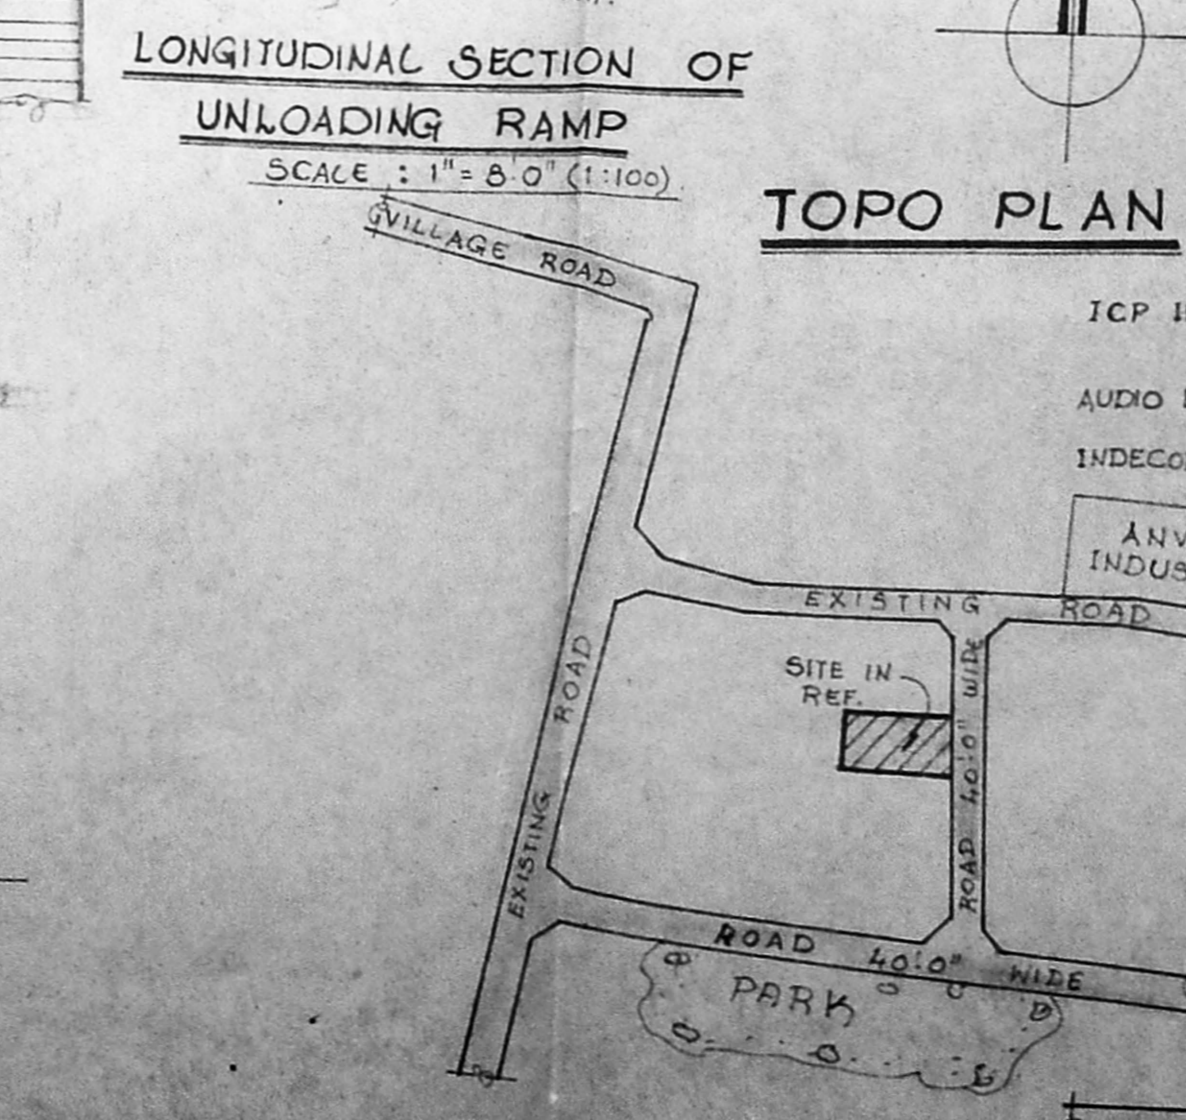

LONGITUDINAL SECTION OF UNLOADING RAMP  
 SCALE : 1" = 8' 0" (1:100)  
 TOPO PLAN

REFERENCE

R/S	ROLLING SHUTTER	M	M	
R1	244' x 8' 0"	244	8	
R2	6' 0" x 8' 0"	6	8	
D	DOOR	4' 0" x 7' 0"	4	7
D1	"	3' 0" x 6' 6"	3	6.5
D2	"	2' 6" x 6' 6"	2.5	6.5
W	WINDOW	6' 0" x 4' 0"	6	4
W1	"	4' 0" x 4' 0"	4	4
W2	"	3' 0" x 4' 0"	3	4
W3	"	4' 6" x 3' 0"	4.5	3
J	R.C. JALI	12' 0" x 2' 0"	12	2
V	VENTILATOR	6' 0" x 2' 0"	6	2
V1	"	5' 0" x 2' 0"	5	2
V2	"	3' 0" x 2' 0"	3	2
V3	"	2' 6" x 1' 6"	2.5	1.5
W4	WINDOW	6' 6" x 3' 0"	6.5	3
J1	R.C. JALI	4' 6" x 2' 0"	4.5	2

AREA PARTICULARS

	SQ. FT.	SQ. M.
LAND AREA	12800	1189.58
WORKSHOP AREA G.F.	2573	239.72
OFFICE G.F. AREA	2028	188.40
OFFICE F.F. AREA	2028	188.40
SECURITY AREA G.F.	48	4.50
TOTAL BUILTUP AREA	6678	620.38
PLOT COVERAGE	35.95%	
F.S.I.	1:0.52	

COLOUR INDEX

PRO. WORK	---
PLOT	---
ROAD	---

R. Plans  
 20/5/99  
 Signature of Owner

C.K. RATNASABAPATHY  
 ENGINEER  
 Licensed Surveyor  
 Class 1 No. 212  
 CORPORATION OF MADRAS  
 No. 7, Jubilee Road,  
 West Mambalam,  
 MADRAS-600 033.

Signature of Surveyor