


NOTE :-
 1. ALL DIMENSIONS ARE IN FEET-INCHES AND DIMENSIONS WITHIN BRACKETS ARE IN METRIC.
 2. ANY DISCREPANCIES IN THE DRAWING SHOULD BE BROUGHT TO THE NOTICE OF THE ARCHITECT IMMEDIATELY.
 3. ALL DIMENSIONS SHALL BE CHECKED AT SITE BEFORE EXECUTION.
 4. ALL LEVELS ARE FINISH FLOOR LEVELS.

MMDA C/3/PP No. 1
 C.No. 53/121/90/97
 12/10/98
 A.P. P.

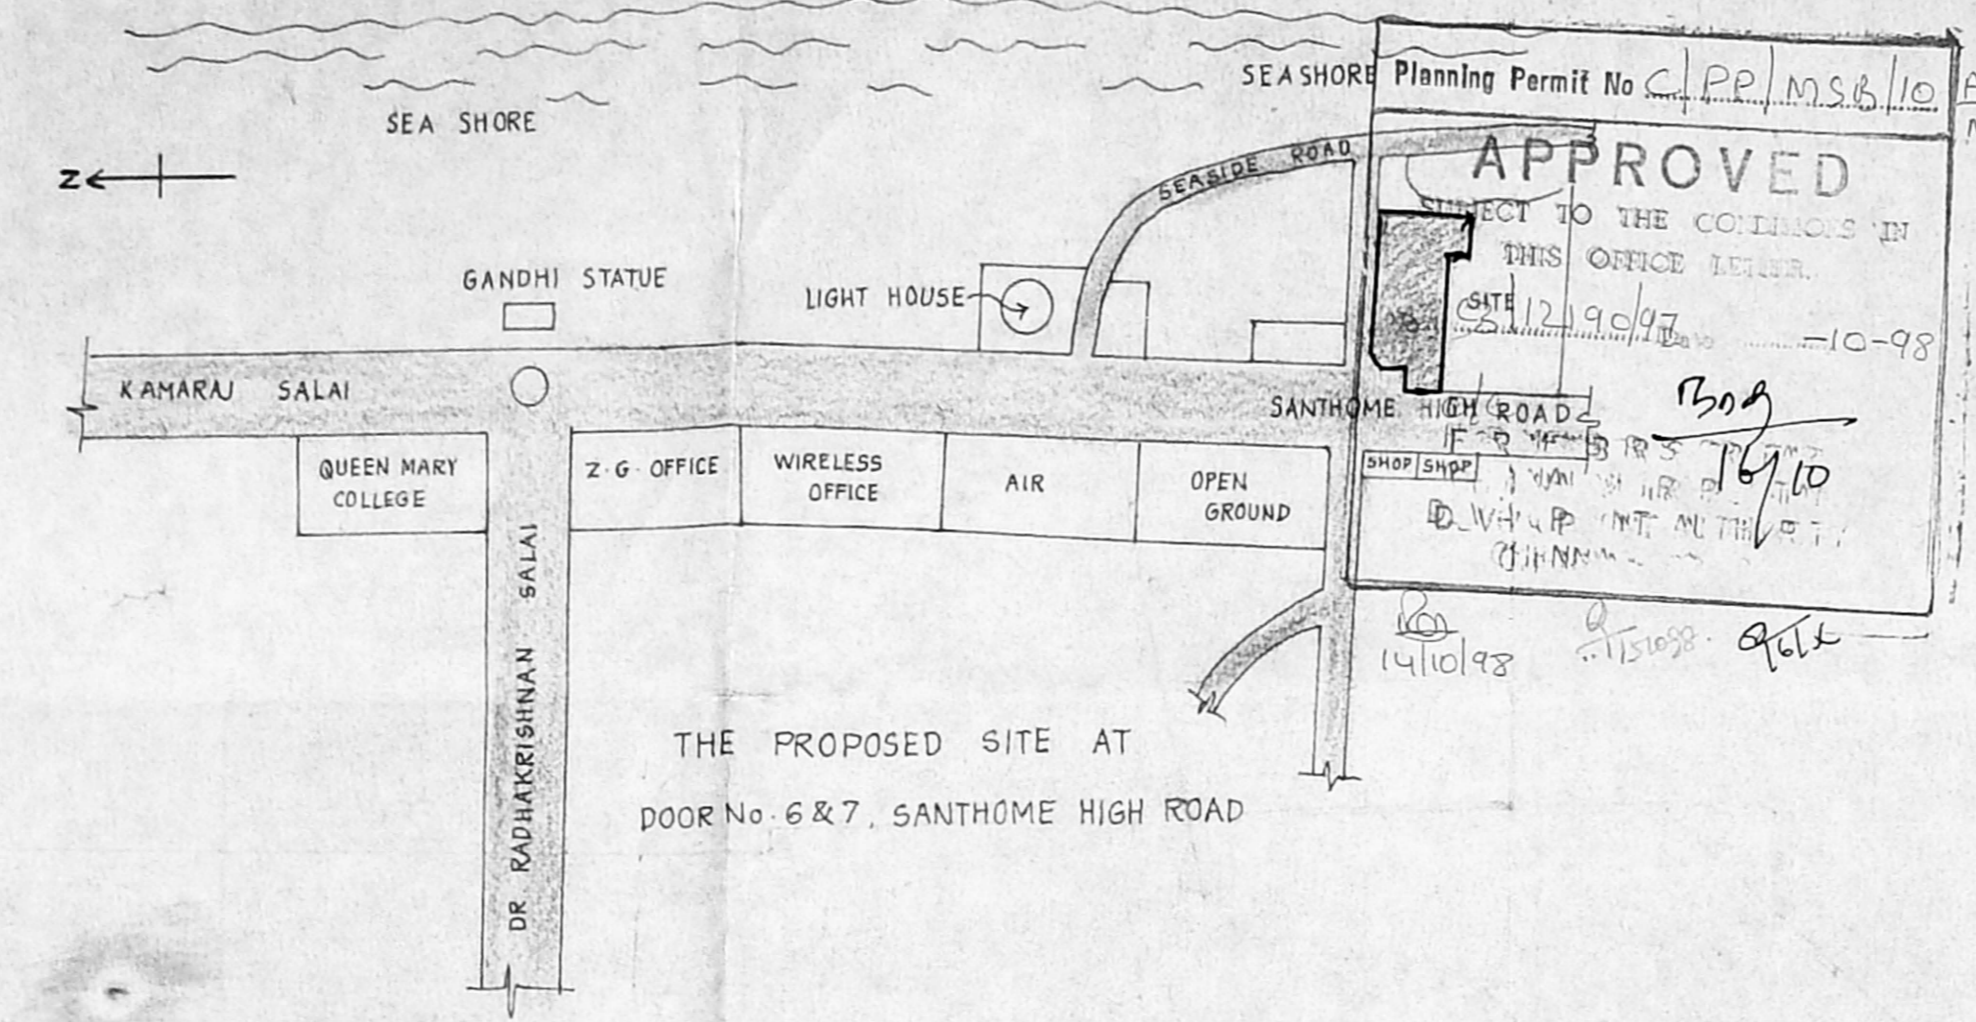

NOTE :-
 1. BASEMENT AREA NOT TO BE ADDED FOR THE PURPOSE OF F.S.I.
 2. PORTICO AREA TO BE TAKEN INTO ACCOUNT FOR THE PURPOSE OF COVERAGE.

AREA STATEMENT :

Total site area = 33027.00 SQF
 Basement floor plan = 7440.938 SQF
 Ground floor plan = 5556.688 SQF (Lobby level plan)
 First floor level plan = 6755.000 "
 Second floor level plan = 9522.250 "
 Typical floor plan = 29766.750 "
 (4th, 5th & 6th)
 Typical floor plan = 24631.500 "
 (7th, 8th & 9th)

Total area = 76632.188 SQF

Coverage = $\frac{9922.25}{33027.000} = 30.00\%$

F.S.I. = $\frac{76632.188}{33027.000} = 2.320$

DESCRIPTION	PROVIDED	REQUIRED
CAR PARKING	45	42

ROAD
 BOUNDARY
 PROPOSED

ALEX JACOB
 STRUCTURAL ENGINEER.
 No. 38, M.G.R. ROAD, KALAKSHETRA COLONY, MADRAS - 600 090.
 ALEX JACOB
 M.Tech., Dip. Bldg. Sr. M.I.B. (I) CONSULTING ENGINEER
 455 CLASS I LICENSED SURVEYOR
 MADRAS 5

OWNER'S SIGNATURE
V. K. THYAGARAJAN, B. Arch., A.I.A., F.I.V.
 ARCHITECT.
 CLASS I LICENSED SURVEYOR,
 CORPORATION OF MADRAS,
 No. 3, MANGESH STREET,
 MADRAS - 600 017.
 ARCHITECT'S SIGNATURE
 REGD. ARCHITECT, COUNCIL OF ARCHITECTURE No. CA/75/769

PROPOSED THREE STAR HOTEL
 AT 6 & 7, SANTHOMÉ HIGH ROAD,
 FOR M/s RAJNI HOTEL LTD.,
 MADRAS - 4.
 RS.No.2407 2410/1 2411 2414/2 AND 2414/3



SUBMISSION DRAWING
 SITE PLAN

SCALE : 1" = 1'-0" (1:120) DATE : 09-07-94

DEALT : V. SHESHIAIAH CHECKED :

V. K. THYAGARAJAN AND ASSOCIATES.,
 ARCHITECTS, ENGINEERS AND VALUERS,
 77/1, REST HOUSED ROAD,
 BANGALORE - 560 001.

DRG No. RAJ/SD/01 REV No. 00

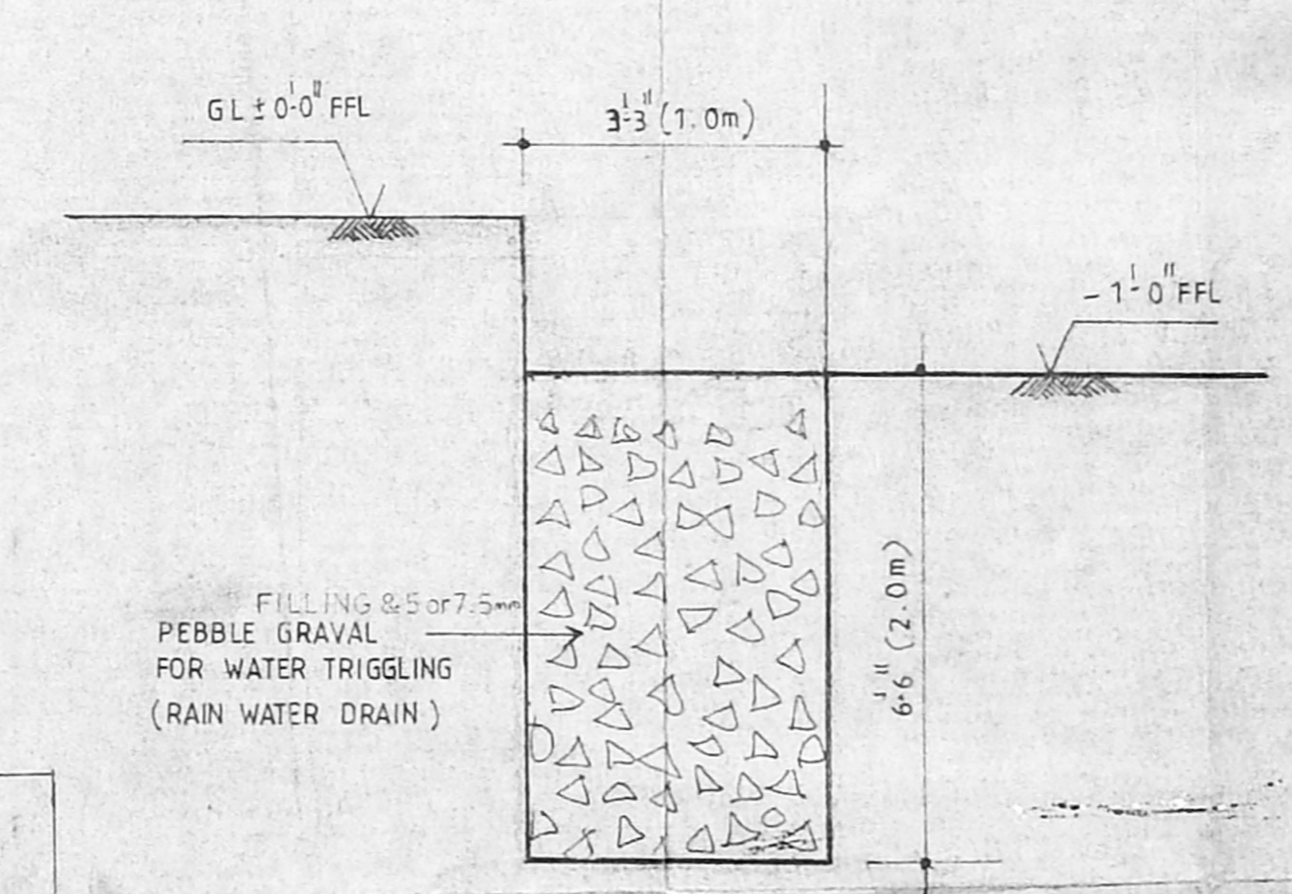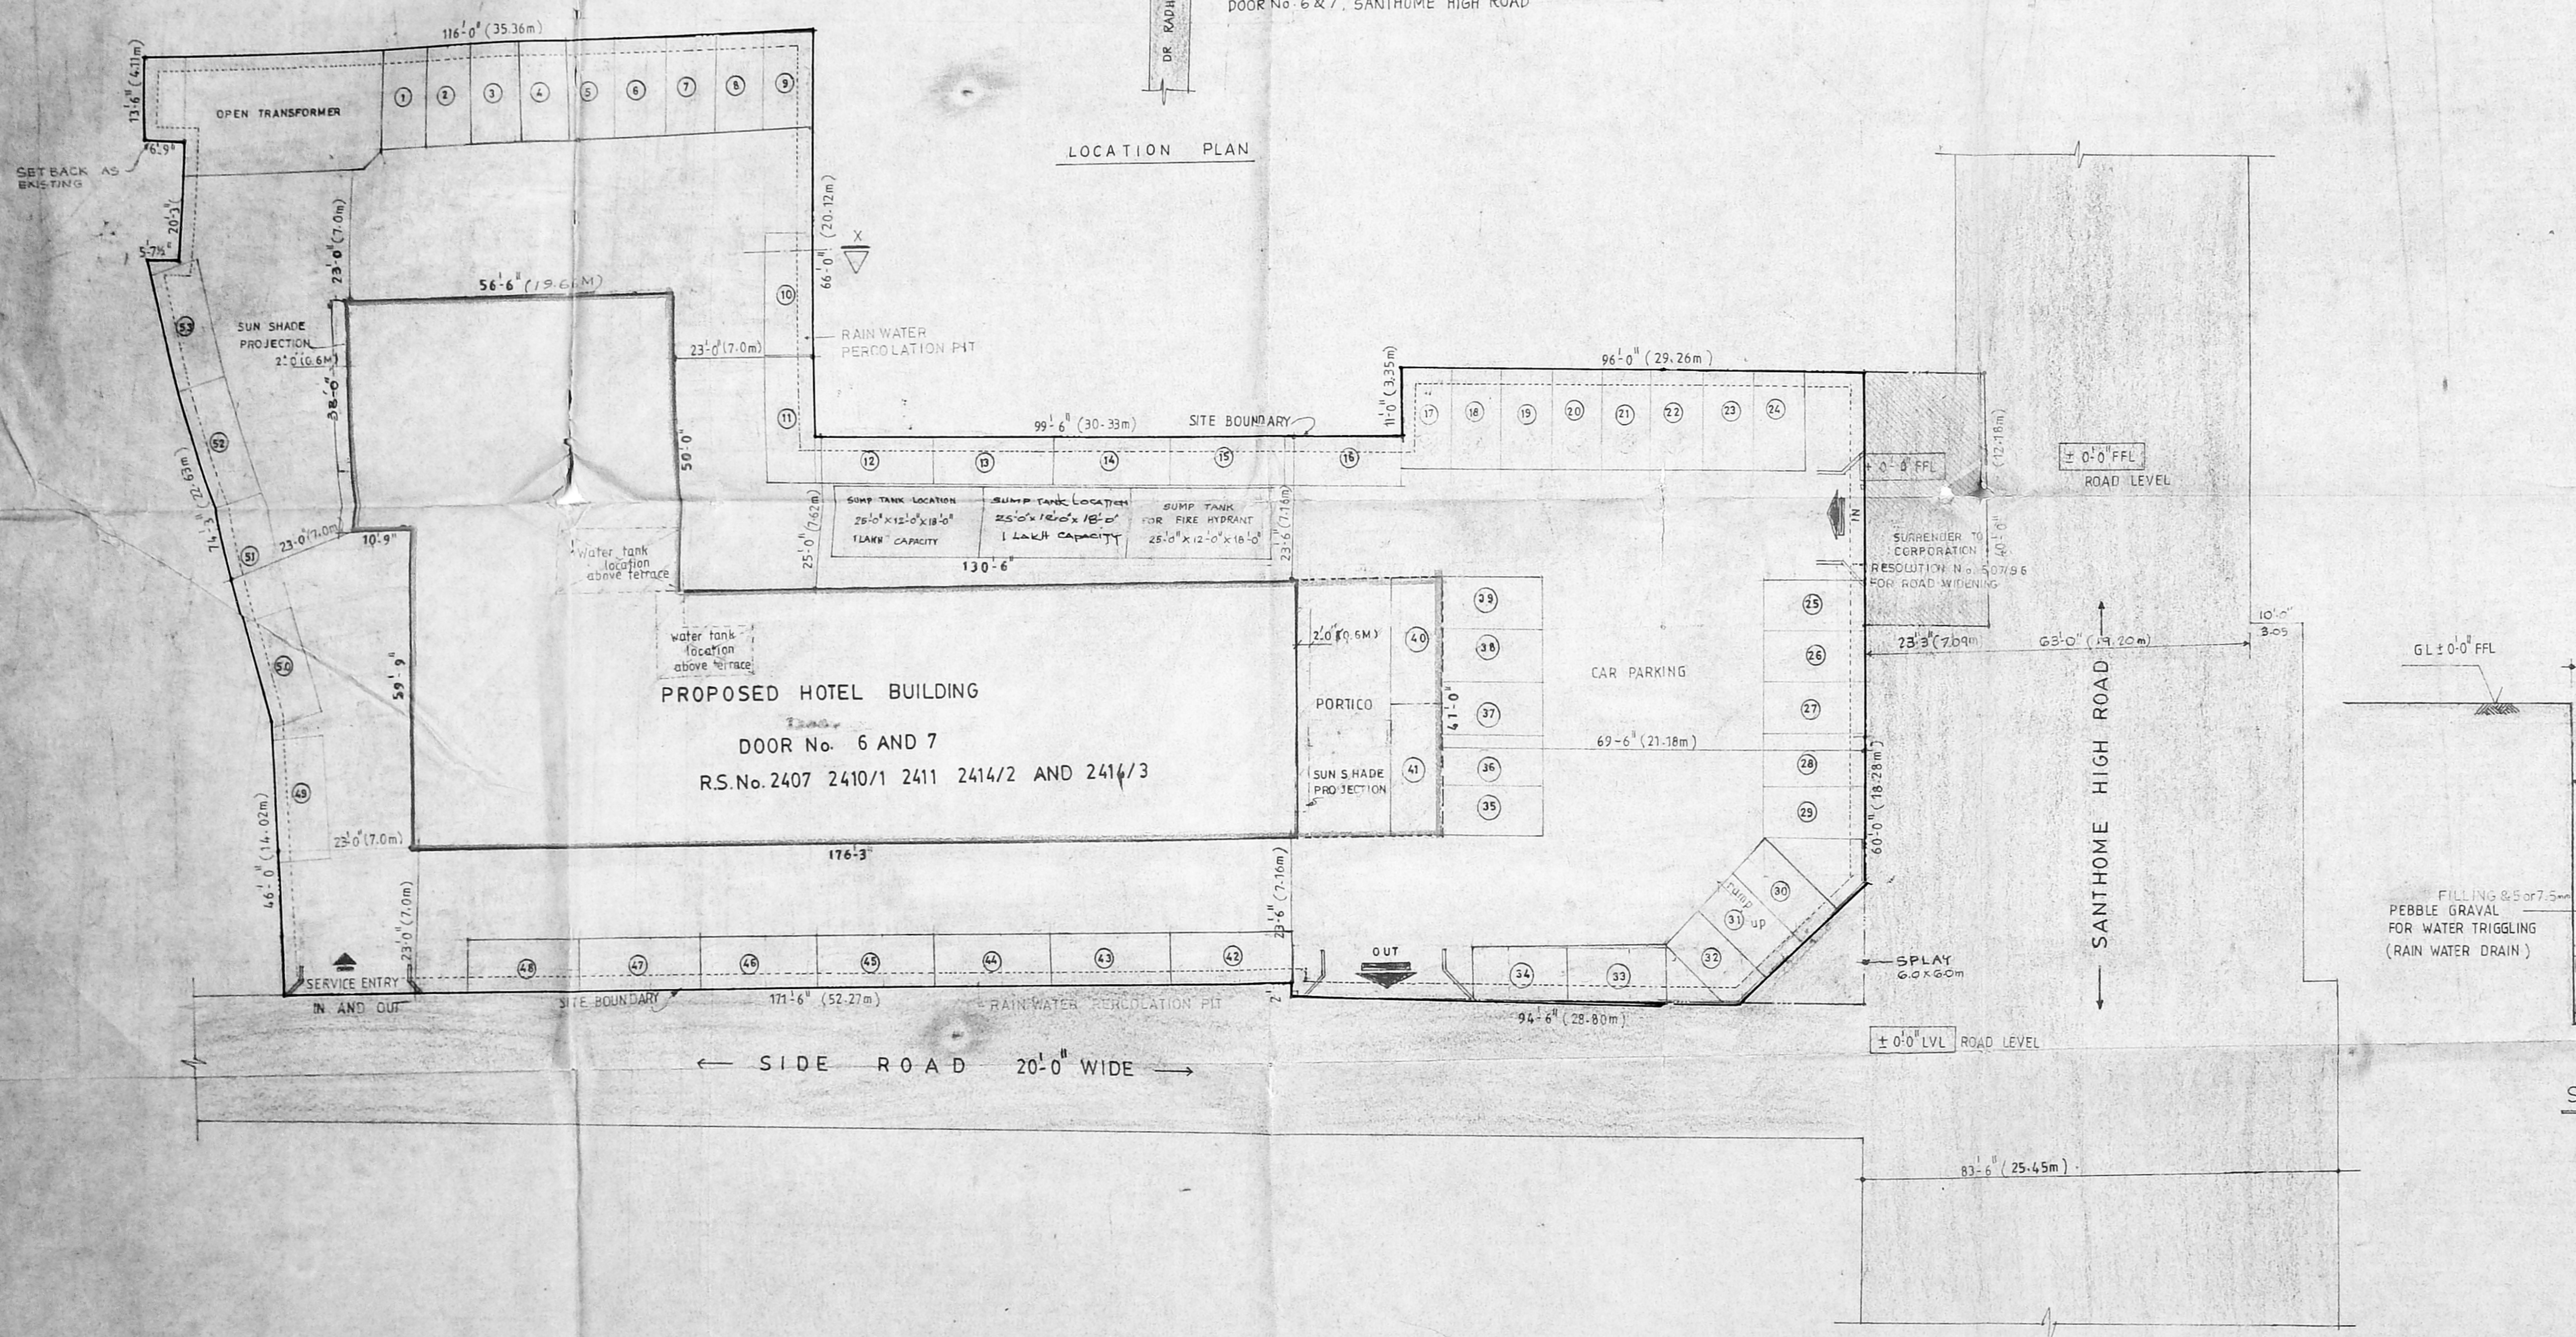


SECTION AT XX

NOTE: DIMENSIONS WITHIN BRACKETS ARE IN MM.

MMDA 'C'3/PP NO. 1
 E. No. 53/12/90/97
 Date: 12/10/98
 2/12
 D.P.

Planning Permit No. CP/MS/102/M/98
APPROVED
 SUBJECT TO THE 12th JUS D.
 12/10/98 OFFICE No. 17-9 (5410-2)
 No. 12/10/97 Date: 10-98
 FOR MEMBERS OF CHENNAI METROPOLITAN DEVELOPMENT AUTHORITY CHENNAI-600 002

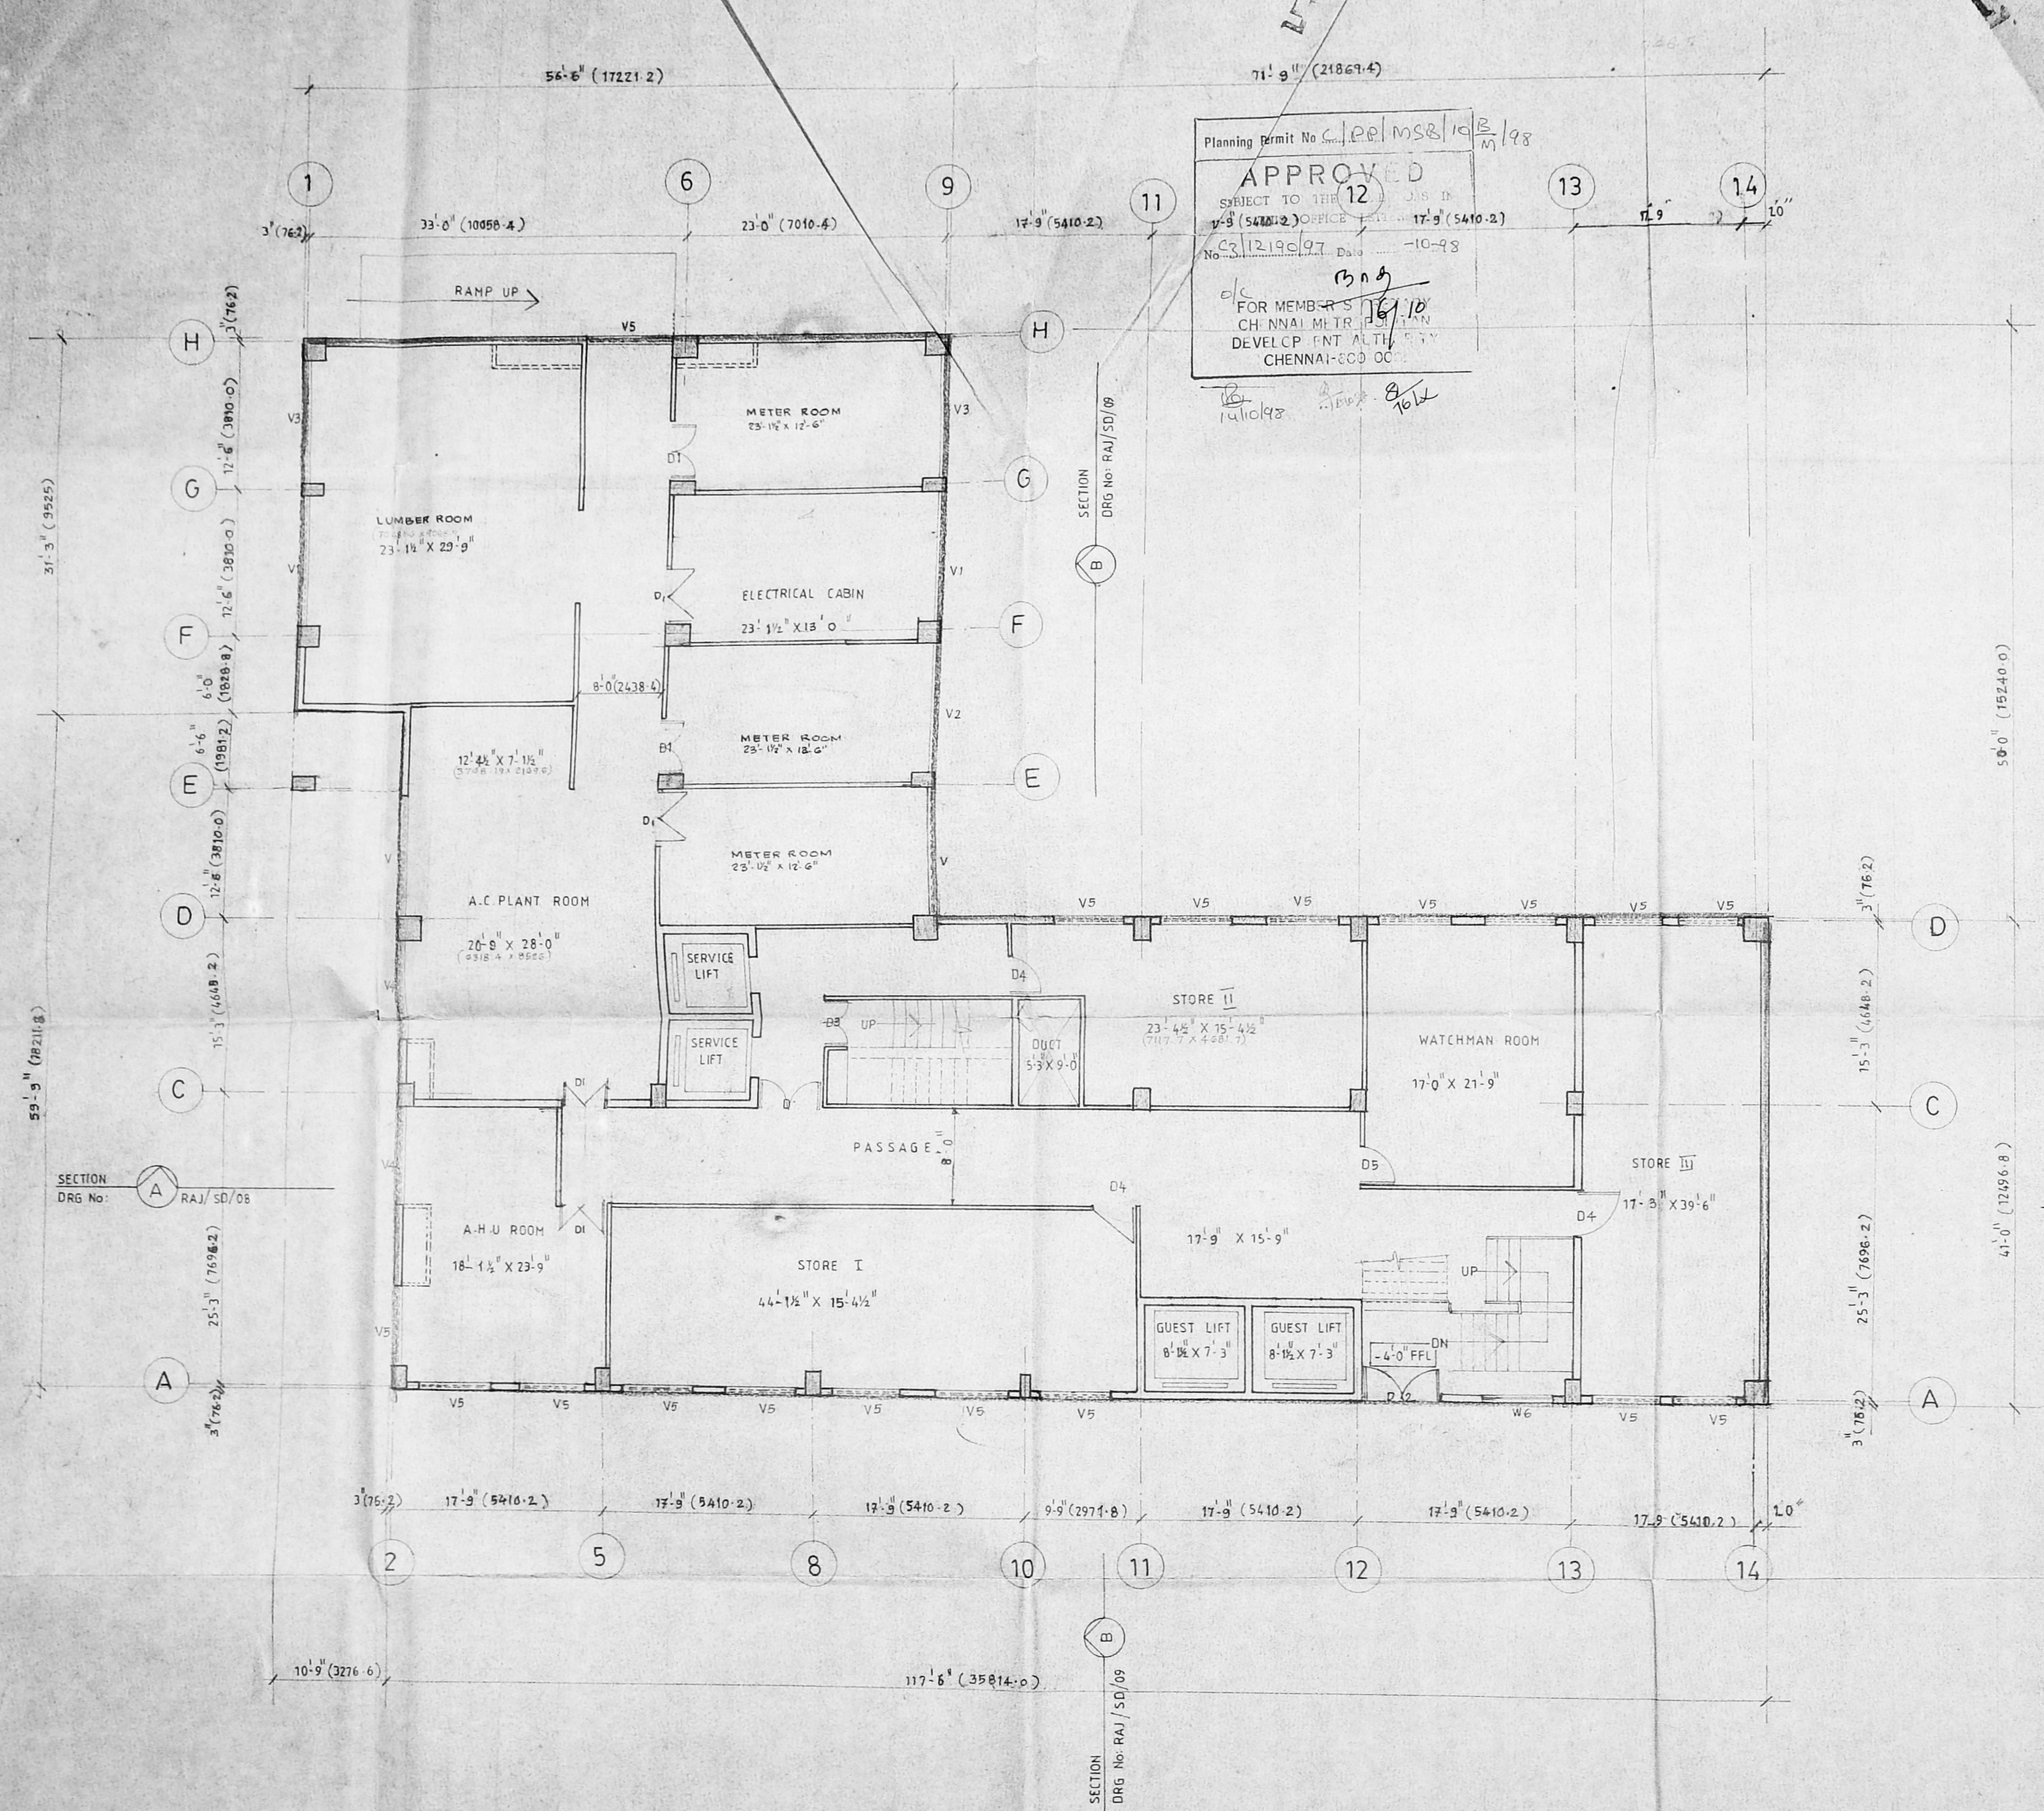

SCHEDULE OF OPENINGS

SL NO	DESCRIPTION	TYPE	SIZE	REMARKS
1	DOOR	D1	6'-0" X 8'-0"	
		D2	5'-0" X 7'-0"	
		D3	4'-0" X 8'-0"	
		D4	4'-0" X 7'-0"	
		D5	3'-3" X 7'-0"	
		D6	3'-0" X 7'-0"	
		D7	2'-6" X 7'-0"	
2	VENTILATOR	V1	12'-0" X 3'-0"	
		V2	10'-9" X 3'-0"	
		V3	10'-0" X 3'-0"	
		V4	8'-0" X 3'-0"	
		V5	6'-0" X 3'-0"	
3	ROLLING SHUTTER	R.S	8'-0" X 8'-0"	

ALEX JACOB
 STRUCTURAL ENGINEER
 433 CLASS I LICENSED SURVEYOR
 NO. 38, M.G.R. ROAD,
 KALAKSHETRA COLONY,
 MADRAS - 600 090.

owner's signature: *[Signature]*

V. K. THYAGARAJAN - B. Arch., A.I.A., F.I.V.
 ARCHITECT.
 CLASS I LICENSED SURVEYOR,
 CORPORATION OF MADRAS,
 NO. 3 MANGESH STREET, MADRAS - 17.
 ARCHITECT'S SIGNATURE: *[Signature]*
 Regd. Architect - Council of Architecture No. CA/75/769.

PROPOSED THREE STAR HOTEL
 AT 6 & 7, SANTHOME HIGH ROAD,
 FOR M/s RAJNI HOTEL LTD.,
 MADRAS - 4.
 R.S.No.2407 2410/1 2411 2414/2 AND 2414/3

SUBMISSION DRAWING
BASEMENT FLOOR PLAN

SCALE: 1" = 8' (1:200) DATE: 21-05-98
 DESIGNED: T.V. PRASAD DEALT: V. SHESHAIAH



V. K. THYAGARAJAN & ASSOCIATES.
 ARCHITECTS, ENGINEERS AND VALUER,
 17/1, REST HOUSE ROAD,
 BANGALORE - 560 001

DRG No: RAJ/SD/02 REV No: 00

NOTE: ALL DIMENSIONS WITHIN BRACKET ARE IN MM

MMDA C-3/PP No. 1
 C.No. 3/12/20/97
 Asst. Secretary:
 PART I
 12/11/12/20/97
 A.P. D.P.

Planning Permit No. 13
 APPROVED
 SUBJECT TO THE C.C.L.O.S IN
 THIS OFFICE LETTER
 No. 12/19/97 Date 10-98
 CH. NNAI MUR P
 DEVELOPMENT AUTHORITY
 CHENNAI-200 001.

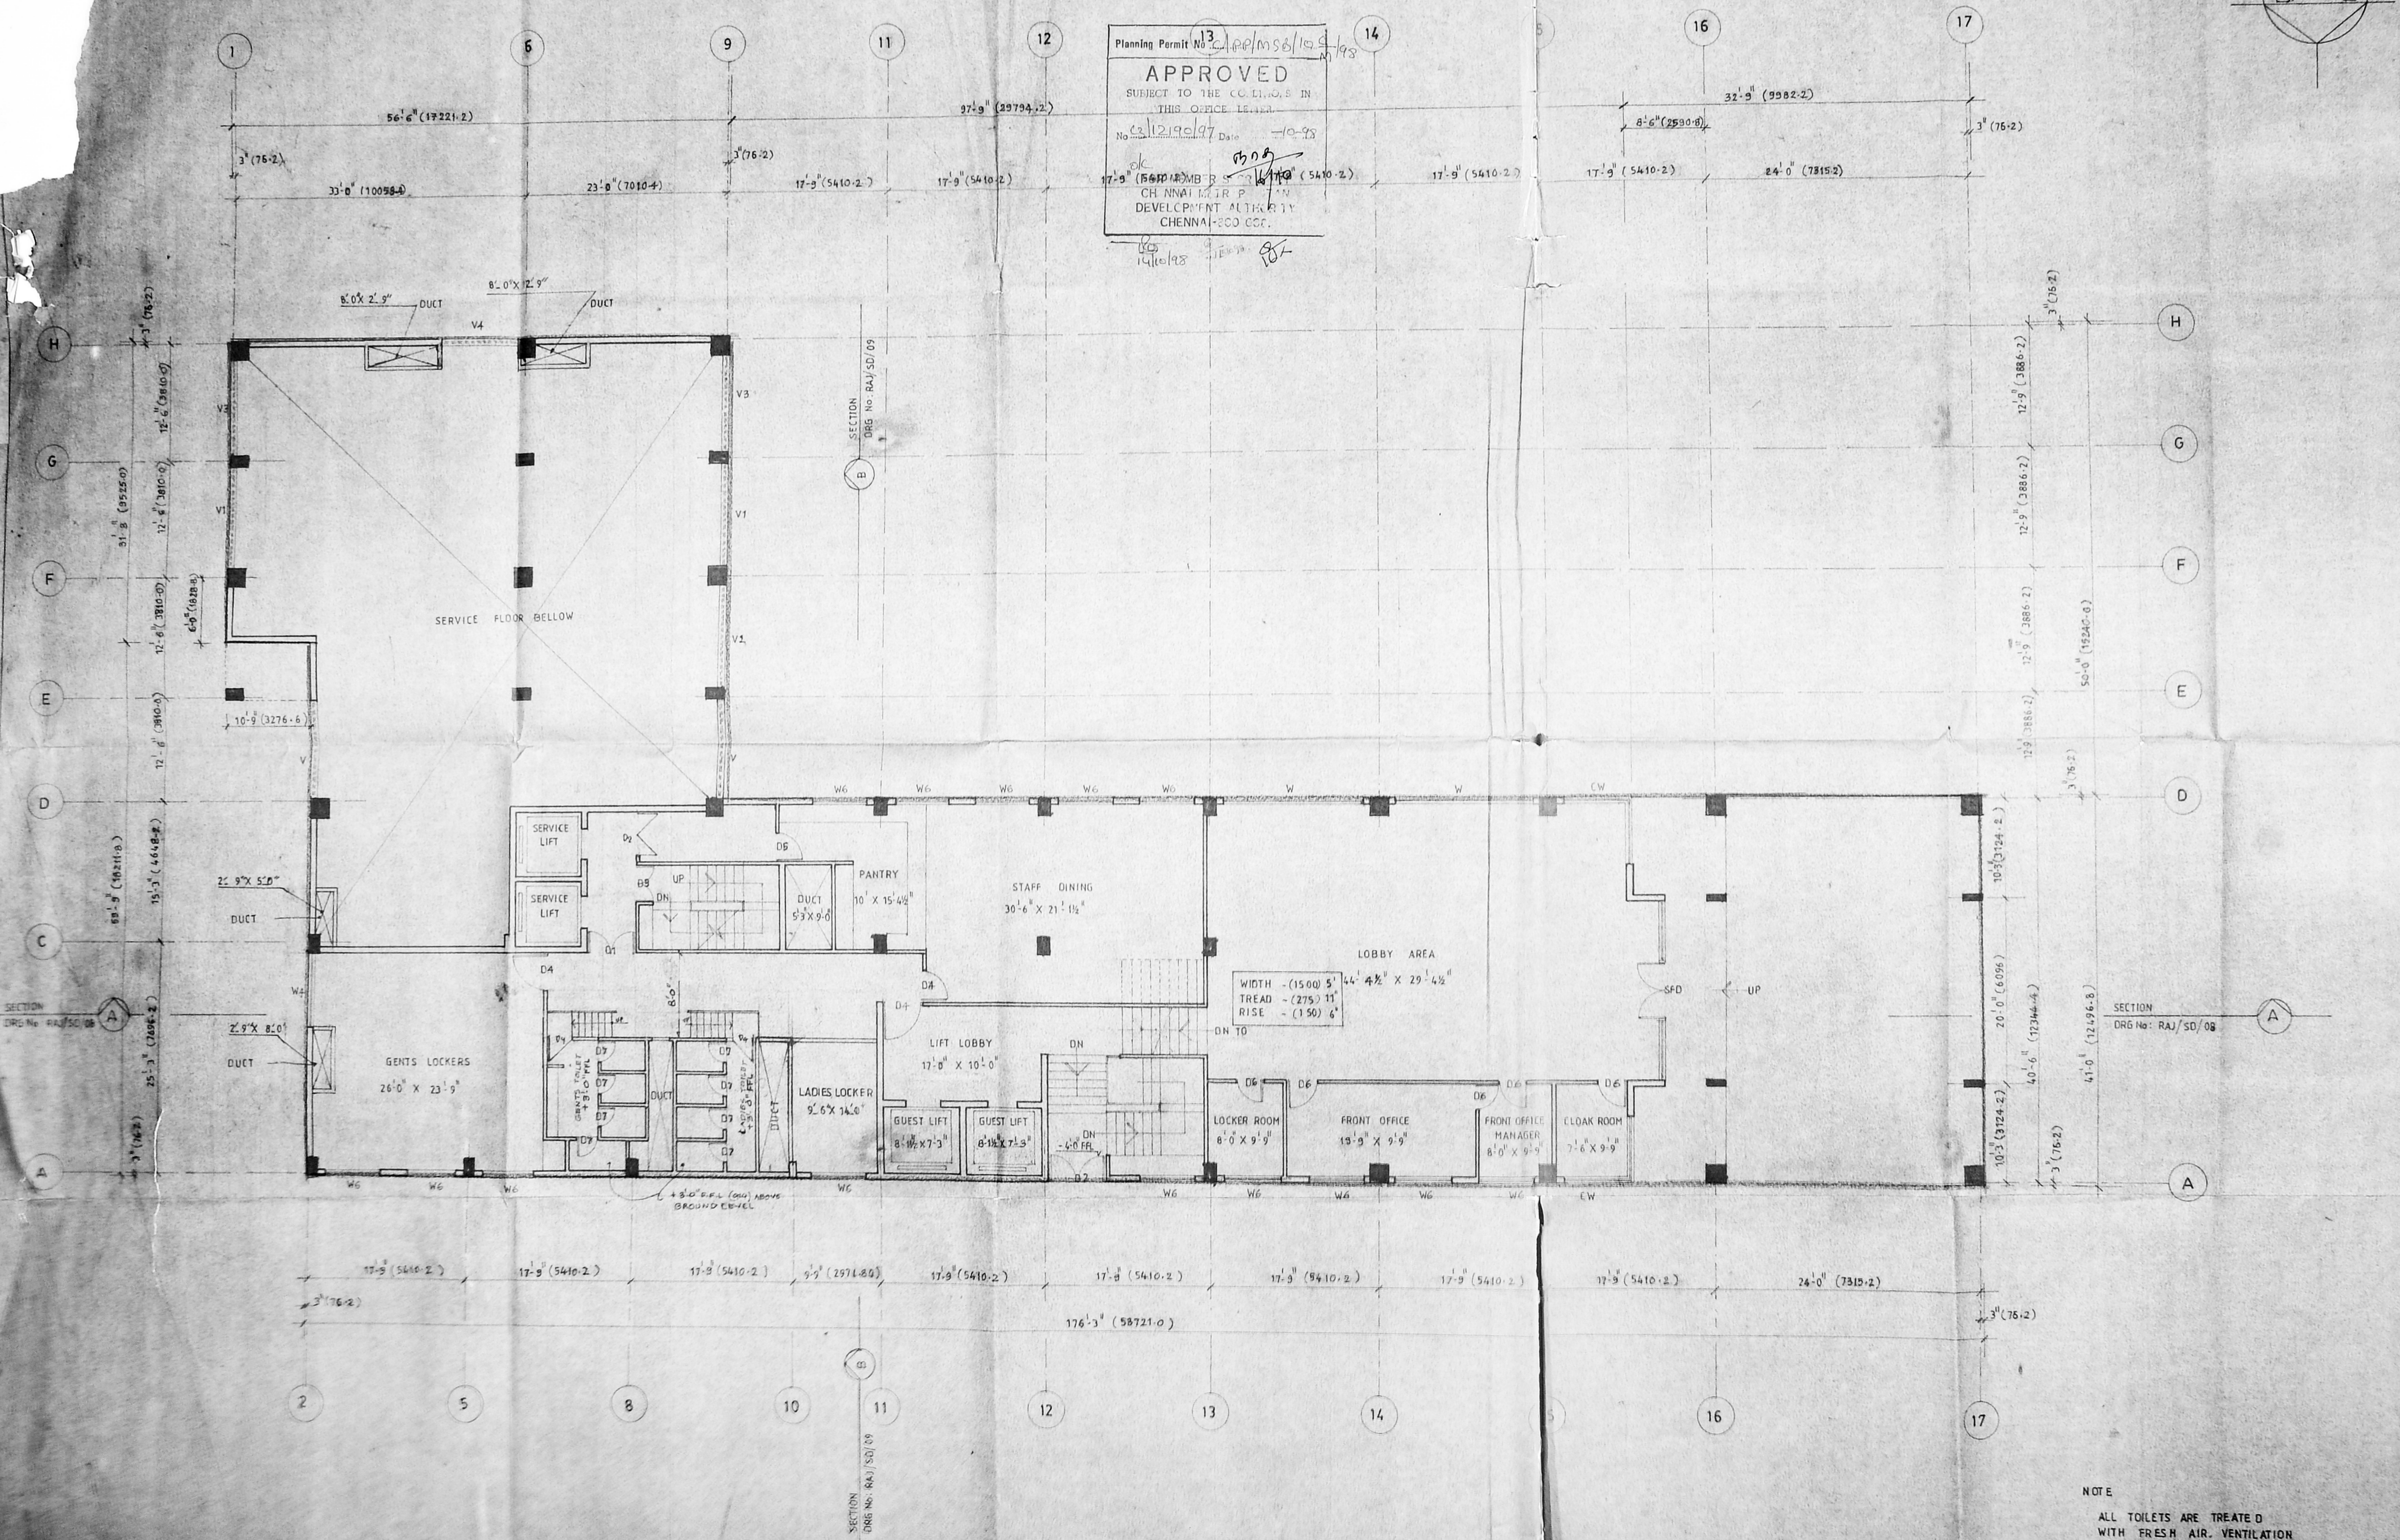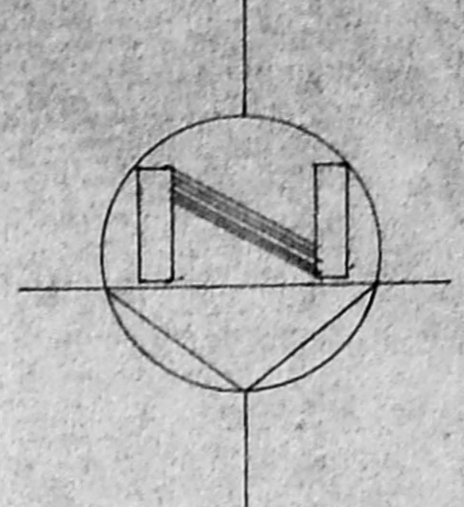

SCHEDULE OF OPENINGS

SL NO	DESCRIPTION	TYPE	SIZE	REMARKS
1	DOORS	D1	6'-0" X 7'-0"	
		D2	5'-0" X 8'-0"	
		D3	4'-0" X 8'-0"	
		D4	4'-0" X 7'-0"	
		D5	3'-3" X 7'-0"	
		D6	3'-0" X 7'-0"	
		D7	2'-6" X 7'-0"	
2	WINDOWS	W	16'-6" X 2'-0"	
		W4	8'-0" X 6'-0"	
		W6	6'-0" X 5'-0"	
		CW	12'-0" X 6'-0"	CORNER WINDOW
		V	12'-0" X 3'-0"	
		V1	10'-9" X 3'-0"	
3	VENTILATOR	V2	10'-3" X 3'-0"	
		V3	10'-0" X 3'-0"	
		V4	8'-0" X 3'-0"	
		V4	3'-0" X 3'-0"	
4	SLIDING FOLDING SHUTTER	SFD	19'-3" X 8'-0"	

ALEX JACOB
 STRUCTURAL ENGINEER,
 433 I CLASS LICENSED SURVEYOR
 NO. 38, M.G.R. ROAD,
 KALAKSHETRA COLONY,
 MADRAS - 600 090.

ALEX JACOB
 For RAJNI HOTELS LIMITED

OWNER'S SIGNATURE

V. K. THYAGARAJAN, B. Arch, A.I.A., F.I.V.,
 ARCHITECT,
 CLASS I LICENSED SURVEYOR
 CORPORATION OF MADRAS,
 NO. 3 MANGESH STREET,
 MADRAS - 600 017.


PROPOSED THREE STAR HOTEL
 AT 6 & 7 SANTHOME HIGH ROAD
 FOR M/s RAJNI HOTEL LTD.,
 MADRAS - 4
 R.S.No 2407 2410/1 2411 2414/2 AND 2414/3

SUBMISSION DRAWING:
 GROUND FLOOR (LOBBY LEVEL) PLAN,

SCALE: 1/8" = 1'-0"
 DATE: 12-5-94
 DESIGNED: T.V. PRASAD
 DEALT: V. SHESHIAH


V. K. THYAGARAJAN AND ASSOCIATES,
 ARCHITECTS ENGINEERS AND VALUERS,
 17/1 REST HOUSE ROAD,
 BANGALORE - 560 001.

NOTE
 ALL TOILETS ARE TREATED
 WITH FRESH AIR VENTILATION
 MECHANICALLY.

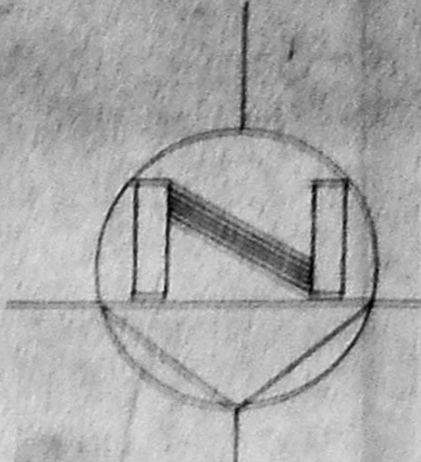

Planning Permit No. 12/196/97 (17221-2)
APPROVED
 SUBJECT TO THE CONDITIONS IN THIS OFFICE LETTER.
 No. 12/196/97 Date 19/10/98
 FOR MEMBERS OF THE CHENNAI METROPOLITAN DISTRICT AUTHORITY, CHENNAI-600 008.

NOTE
 ALL DIMENSIONS WITHIN BRACKETS ARE IN MM.
 MMDA C/P PP NO. 12/196/97
 C. No. 12/196/97
 S. No. 12/196/97
 P. No. 12/196/97
 D.P.

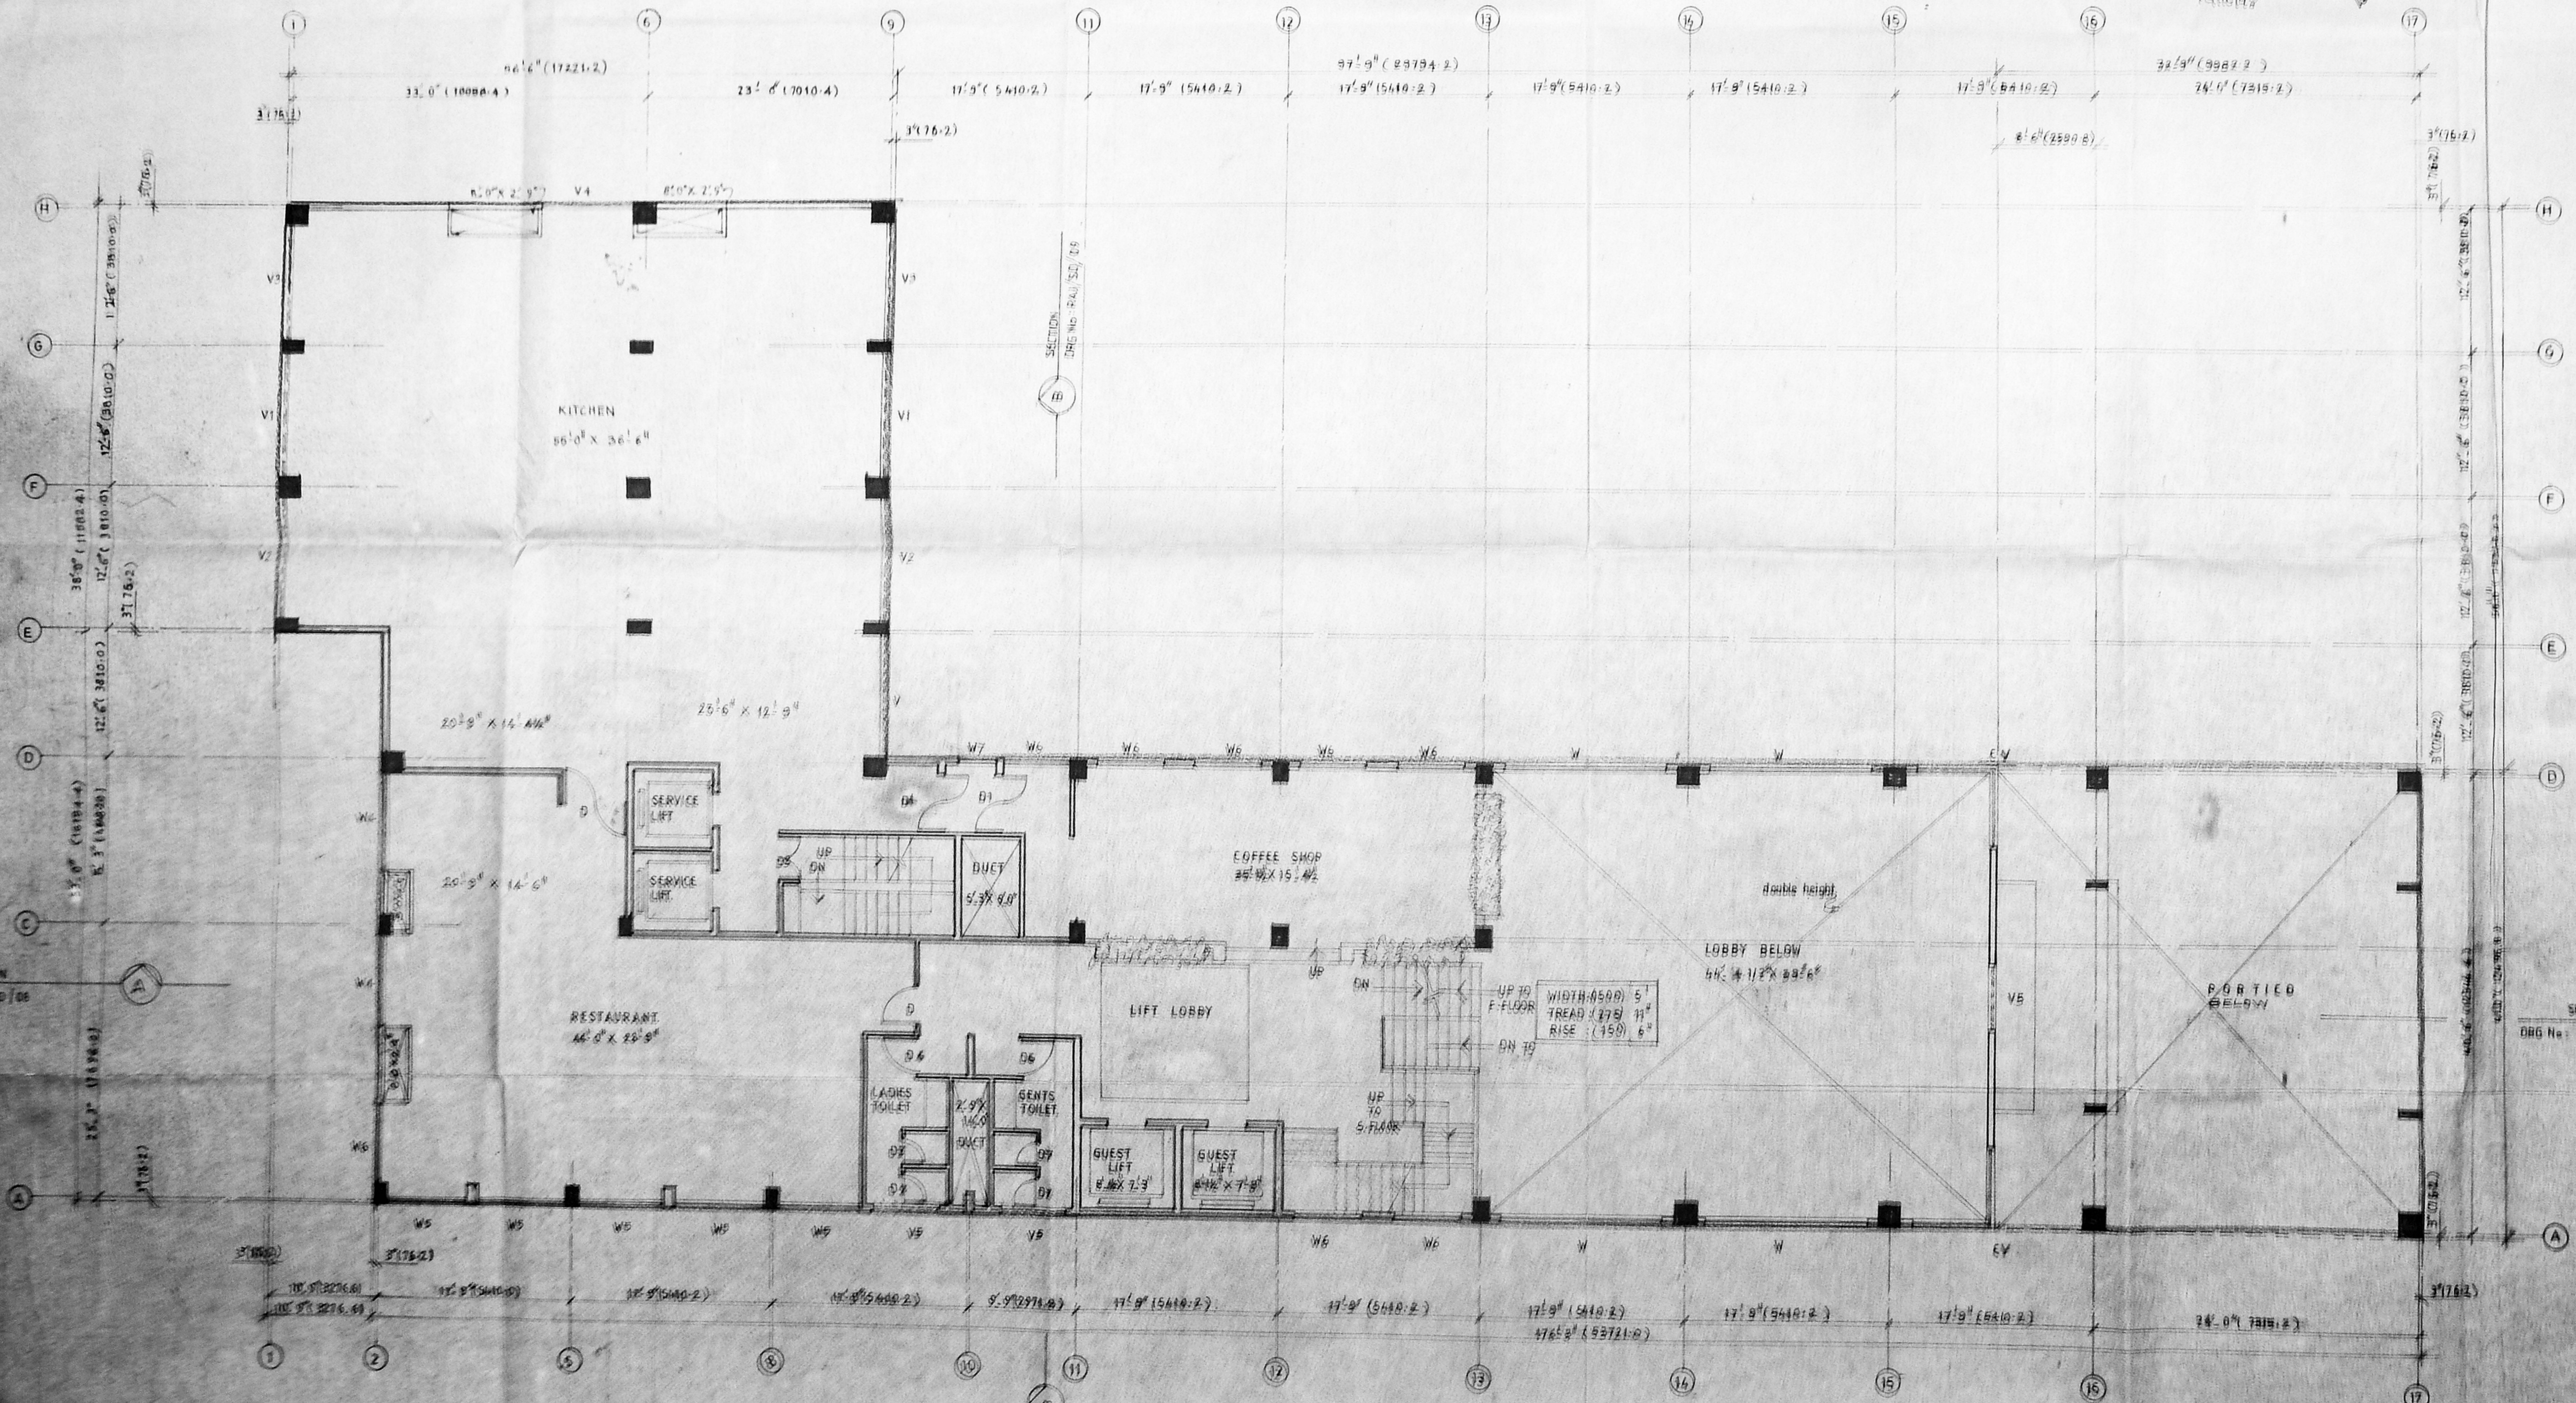

PROPOSED

SCHEDULE OF OPENINGS

S.No	DESCRIPTION	TYPE	SIZE	REMARKS		
1	DOORS	D	6'-0" x 8'-0"			
		D1	6'-0" x 7'-0"			
		D3	4'-0" x 8'-0"			
		D4	4'-0" x 7'-0"			
		D6	3'-0" x 7'-0"			
		D7	2'-4" x 7'-0"			
		D8	2'-4" x 7'-0"			
2	WINDOWS	W	14'-6" x 6'-0"			
		W4	8'-0" x 5'-0"			
		W6	6'-0" x 5'-0"			
		W7	3'-0" x 5'-0"			
		3	VENTILATORS	V	12'-0" x 3'-0"	
				V1	10'-0" x 3'-0"	
				V2	10'-0" x 3'-0"	
@	Follets	V3	10'-0" x 3'-0"			
		V4	8'-0" x 3'-0"			
		V5	6'-0" x 3'-0"			
		V6	3'-0" x 3'-0"			
		CV	12'-0" x 3'-0"			

ALEX JACOB
 STRUCTURAL ENGINEER
 333, E. CLASS, LICENSED SURVEYOR
 NO. 38, MGR ROAD
 KALAKSHETRA COLONY
 MADRAS 600090

OWNERS SIGNATURE
[Signature]

V.K. THYAGARAJAN B. Arch. A.I.A., F.I.V.
 ARCHITECT
 CLASS I LICENSED SURVEYOR
 CORPORATION OF MADRAS
 NO. 3, HANGESH STREET
 MADRAS 600017
 ARCHITECTS SIGNATURE
 Regd. Architect, Council of Architecture No. CA/75/767

PROPOSED THREE STAR HOTEL
 AT 6 & 7 SANTHOME HIGH ROAD
 FOR M/s. RAJNI HOTEL LTD.
 MADRAS - 600004
 R.S.No 2407, 2410/1, 2411, 2414/2 AND 2414/3

SUBMISSION DRAWING
FIRST FLOOR PLAN


SCALE 1/8" = 1'-0"
 DESIGNED BY: F.V. PRASAD
 DATE: 19.10.98
 DEALT BY: V. SHESHAJAN

V.K. THYAGARAJAN AND ASSOCIATES
 ARCHITECTS ENGINEERS AND VALUERS
 1771 REST HOUSE ROAD
 BANGALORE 560001

NOTE: ALL DIMENSIONS WITHIN BRACKETS ARE IN MM.

MMDA C/P PP No. 1
 C. No. 12196/97
 Asst. _____
 Scrutiny: _____
 PART I: _____
 PART II: _____
 A.P. _____ D.P. _____

APPROVED
 SUBJECT TO THE CONDITIONS IN THIS OFFICE LETTER.
 Planning Permit No. 5410.2/17-9/2008
 No. 12196/97 Date: 10-9-08
 o/c FOR MEMBER SECRETARY
 CHENNAI METROPOLITAN
 DEVELOPMENT AUTHORITY
 CHENNAI-600 008.

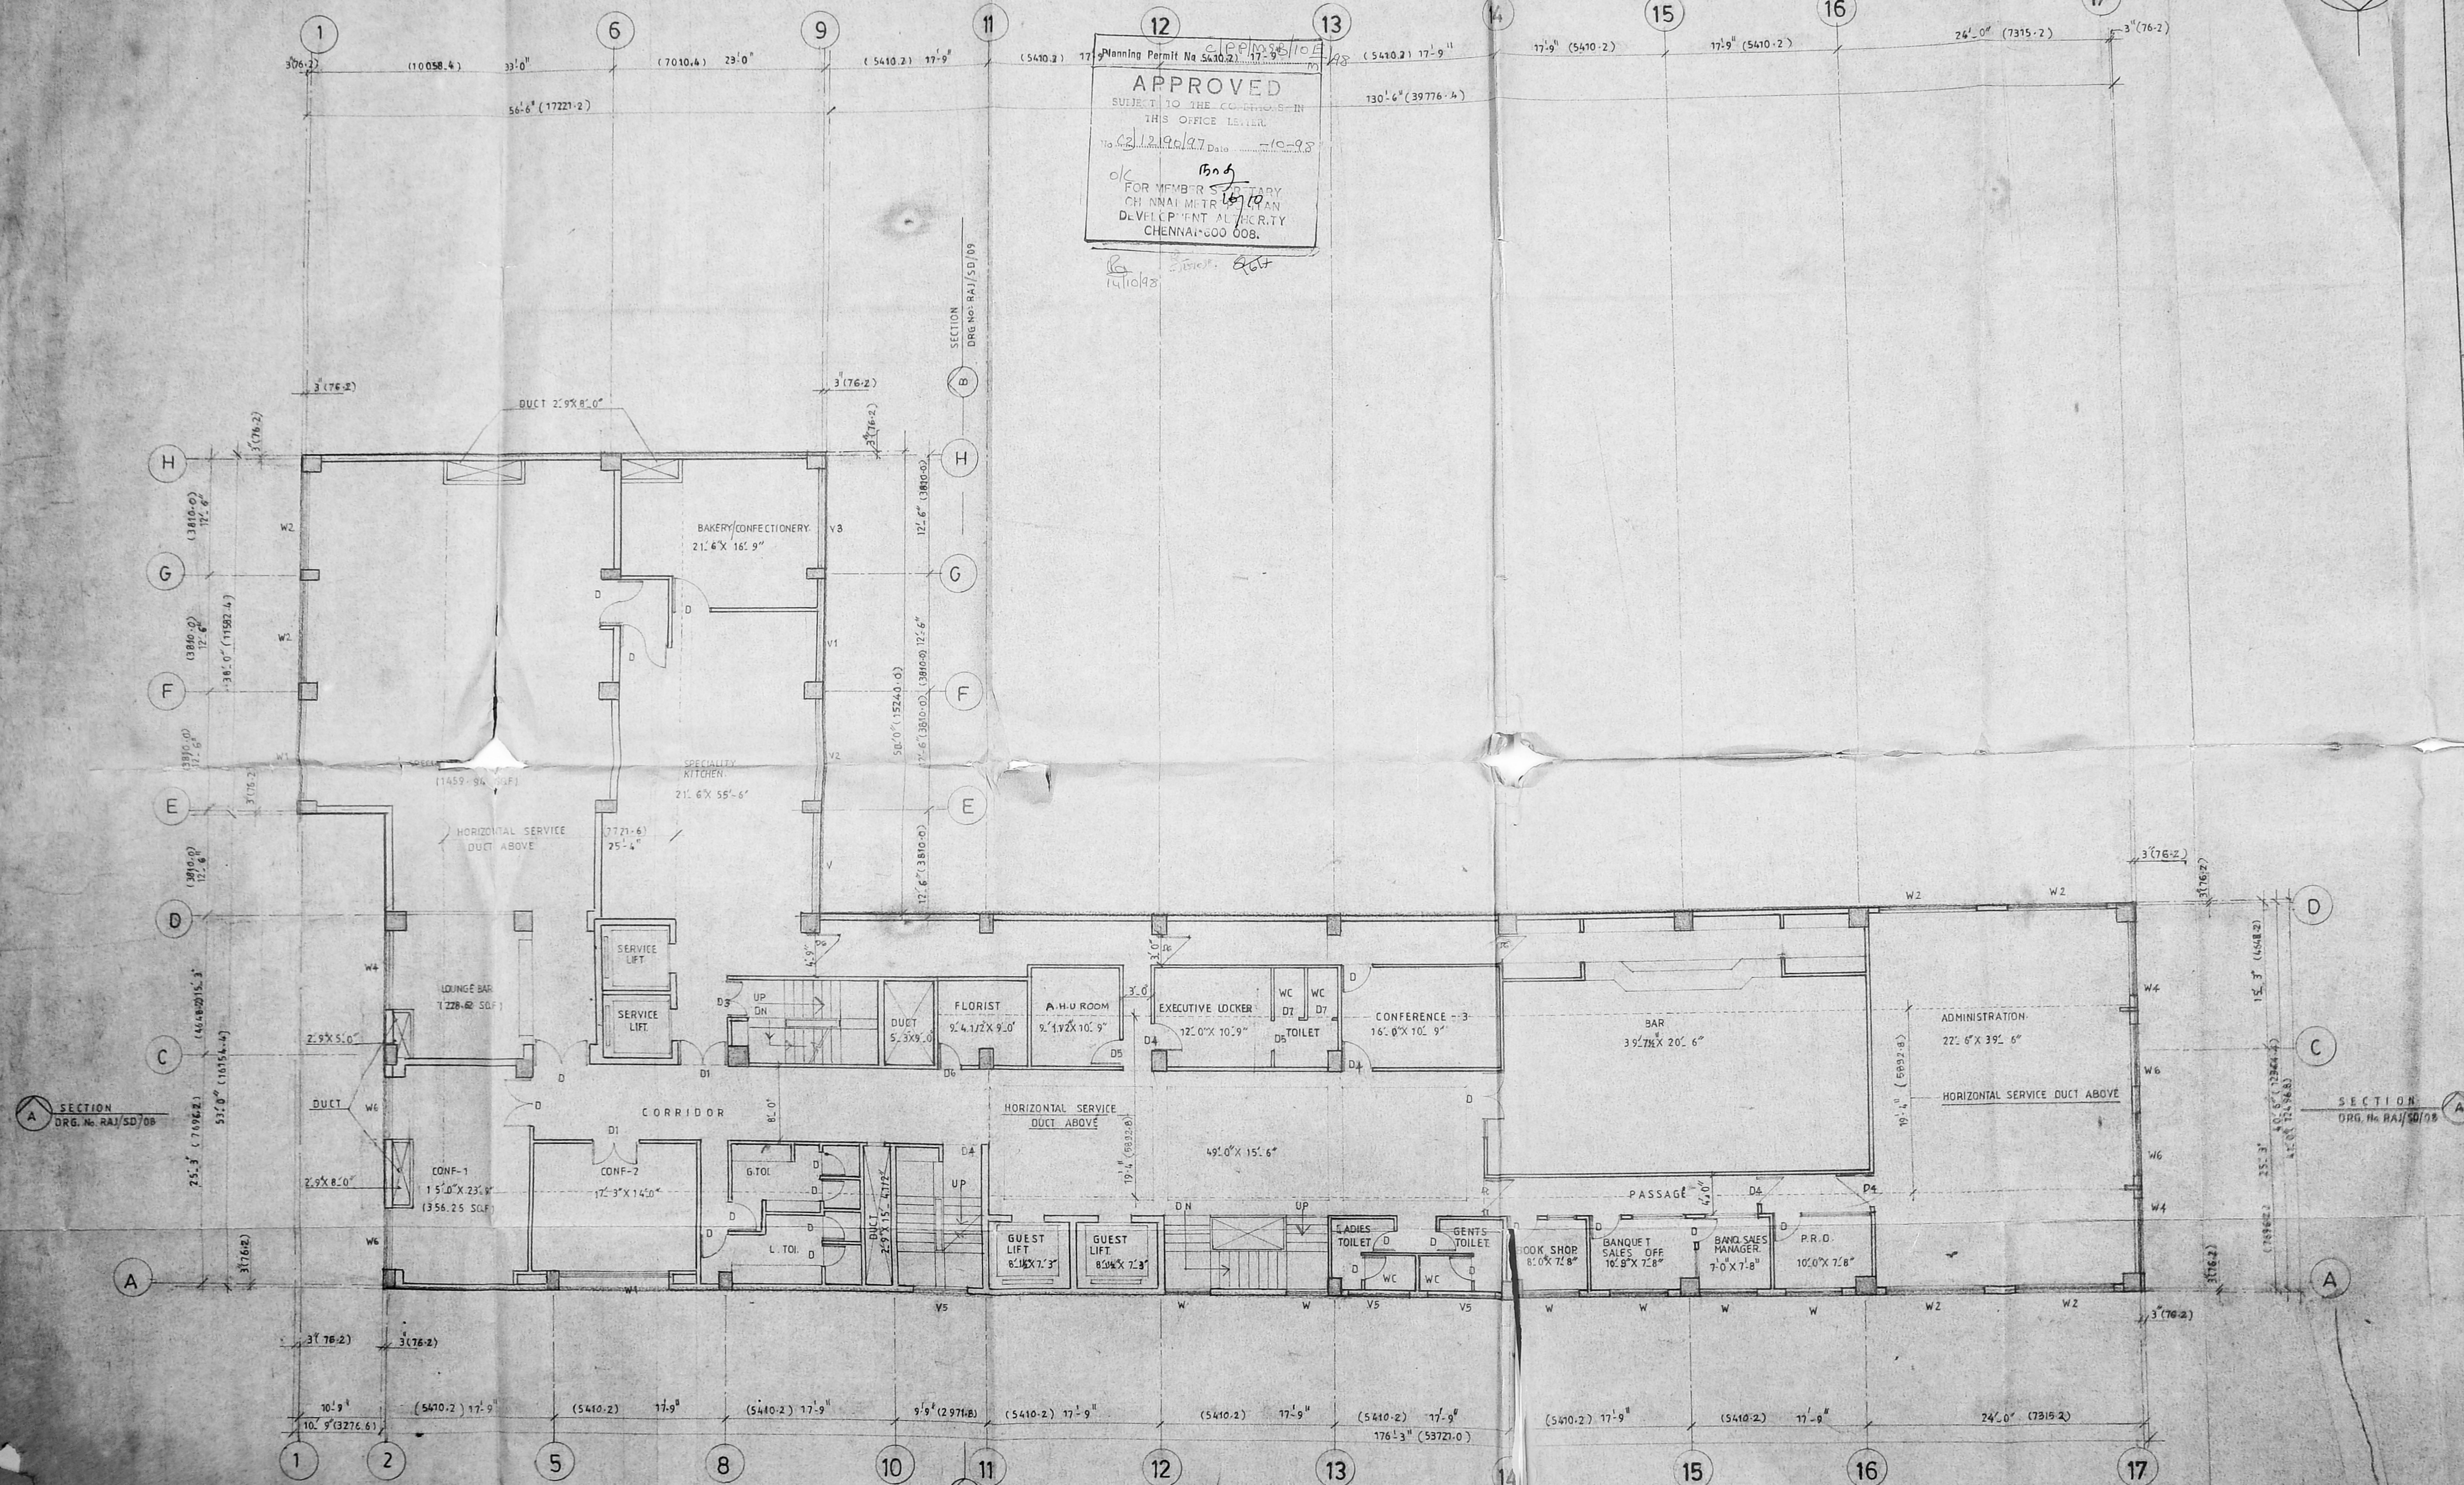

PROPOSED

SCHEDULE OF OPENINGS

SI. NO.	DESCRIPTION	TYPE	SIZE	REMARKS
1	DOOR	D	4'0" x 8'0"	
	"	D1	6'0" x 7'0"	
	"	D2	6'0" x 8'0"	
	"	D3	4'0" x 7'0"	
	"	D4	3'3" x 7'0"	
	"	D5	3'0" x 7'0"	
	"	D6	2'6" x 7'0"	
2	WINDOWS	W	17'0" x 6'0"	
	"	W1	10'0" x 5'0"	
	"	W2	16'0" x 5'0"	
	"	W3	8'0" x 5'0"	
	"	W4	8'0" x 5'0"	
	"	W5	6'0" x 5'0"	
3	VENTILATORS	V	12'0" x 3'0"	
	"	V1	16'0" x 3'0"	
	"	V2	10'0" x 3'0"	
	"	V3	10'0" x 3'0"	
	"	V4	6'0" x 3'0"	
	"	V5	6'0" x 3'0"	
	"	V6	3'0" x 3'0"	

B TOILETS

ALEX JACOB
 STRUCTURAL ENGINEER
 433, I CLASS LICENSED SURVEYOR
 No.38, M.G.R. ROAD,
 KALAKSHETRA COLONY,
 MADRAS - 600 090.

Alex Jacob
 ALEX JACOB
 B.E., M.Tech.,
 CONSULTING ENGINEER
 78, MUDALI BUILDING, KALAKSHETRA COLONY,
 MADRAS-600090.

OWNER'S SIGNATURE
V.K. Thyagarajan
V.K. THYAGARAJAN, B. Arch., A.I.A., F.I.V.,
 ARCHITECT
 CLASS I LICENSED SURVEYOR
 CORPORATION OF MADRAS,
 No.3, MAHESH STREET,
 MADRAS - 17.

ARCHITECT SIGNATURE
V.K. Thyagarajan
V.K. THYAGARAJAN,
 B. ARCH., F.I.V.,
 REGISTERED ARCHITECT,
 ARCHITECT

Regd. Architect - COUNCIL OF ARCHITECTURE No. 28/28/769

PROPOSED THREE STAR HOTEL
 AT 6 & 7, SANTHOME HIGH ROAD
 FOR M/S RAJNI HOTELS LTD.,
 MADRAS - 4
 R.S.No. 2407, 2410/1, 2411, 2414/2 AND 2414/3

SUBMISSION DRAWING
SECOND FLOOR PLAN.

SCALE: 1/8" (1:100) DATE: 25-05-94
 DESIGNED: T.V.PRASAD DEALT: VIDYA SHANKAR

V.K. THYAGARAJAN & ASSOCIATES,
 ARCHITECT, ENGINEERS AND VALUERS,
 17/1, REST HOUSE ROAD,
 BANGALORE - 560 001.

DRG No: RAJ/SD/05 REV No: 00

Planning Permit No. CLP/MSB/10/F/198
APPROVED
 SUBJECT TO THE CONDITIONS IN THIS OFFICE LETTER.
 No. 2112190/97 Date: 1-10-98
 B.S.S.
 FOR MEMBER SECRETARY
 CHENNAI METROPOLITAN
 DEVELOPMENT AUTHORITY
 CHENNAI-600 008.

NOTE
 1. ALL DIMENSIONS ARE IN FEET INCHES.

ALEX JACOB
 STRUCTURAL ENGINEER.,
 No. 38, M.G. ROAD,
 KALAKSHETRA - COLONY,
 MADRAS - 600 090.
 493 - I CLASS LICENSED SURVEYOR MADRAS-600090

OWNER'S SIGNATURE
V.K. THYAGARAJAN B. ARCH., A.I.A.
 F.I.V., ARCHITECT.,
 CLASS I LICENSED SURVEYOR,
 CORPORATION OF MADRAS,
 No. 3, MANGESH STREET,
 MADRAS - 600 017.
 ARCHITECT'S SIGNATURE:
 REGD. ARCHITECT, COUNCIL OF ARCHITECTURE No. CA/75/769


PROPOSED THREE STAR
 HOTEL AT 6 & 7, SANTHOME
 HIGH ROAD FOR M/S RAJNI
 HOTEL LTD.,
 MADRAS - 600 004,
 RS No 2407 2410/1 2411 2414/2 AND 2414/3

SUBMISSION DRAWING
 SERVICE FLOOR PLAN (THIRD FLOOR)

DEALT : V. SHESHAIAH	CHECKED :
DESIGNED :	APPROVED :
SCALE : (1:100) 1/8"	DATE : 21-7-94
JOB No :	PROJECT No :

V. K. THYAGARAJAN & ASSOCIATES.,
 ARCHITECTS, ENGINEERS AND VALUERS,
 17/1, REST HOUSE ROAD,
 BANGALORE - 560 001.



DRG No: RAJ/SD/123 REV No: 00

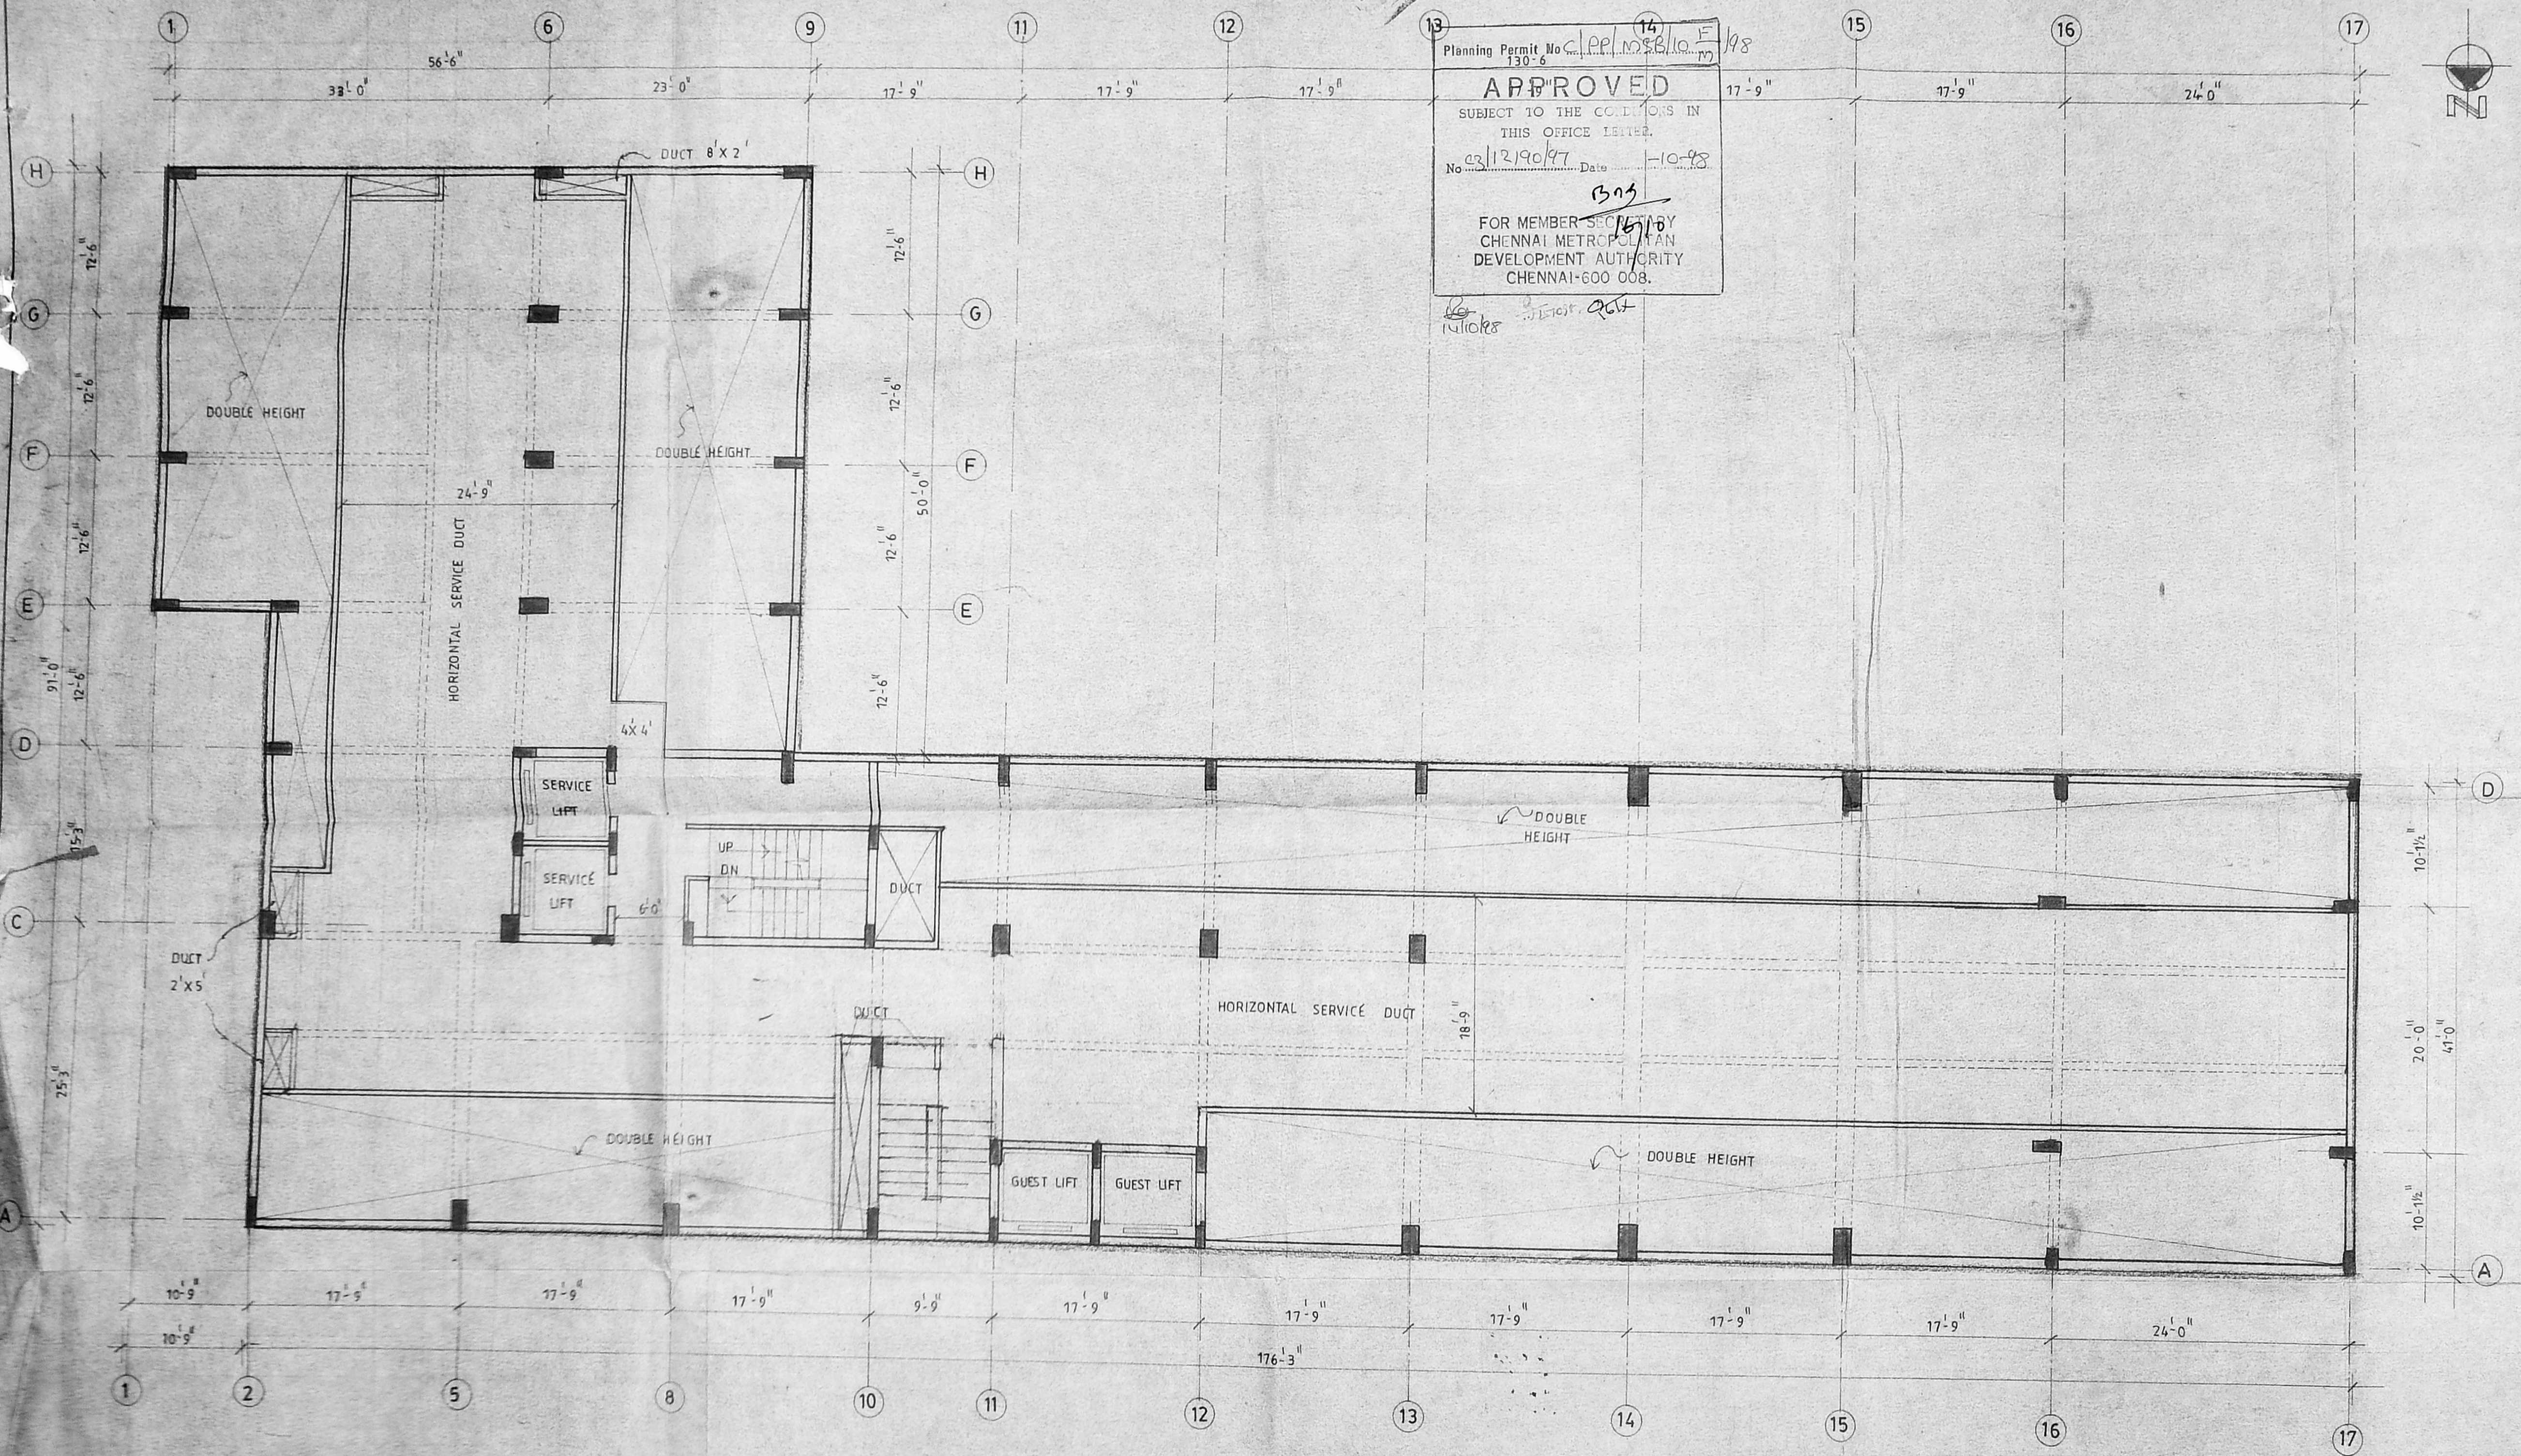

NOTE: ALL DIMENSIONS WITHIN BRACKETS ARE IN MM

MMDA C/3/PP No. 1
 C.No. 12/190/97
 Ass:
 Scriber:
 PART I
 PART II
 D.P.

Planning Permit No. C/PP/MS&I/109/98
APPROVED
 SUBJECT TO THE CONDITIONS IN THIS OFFICE LETTER.
 No. 12/190/97 Date: 10-98
 FOR MEMBER SECRETARY
 CHENNAI METROPOLITAN
 DEVELOPMENT AUTHORITY
 CHENNAI-600 008.

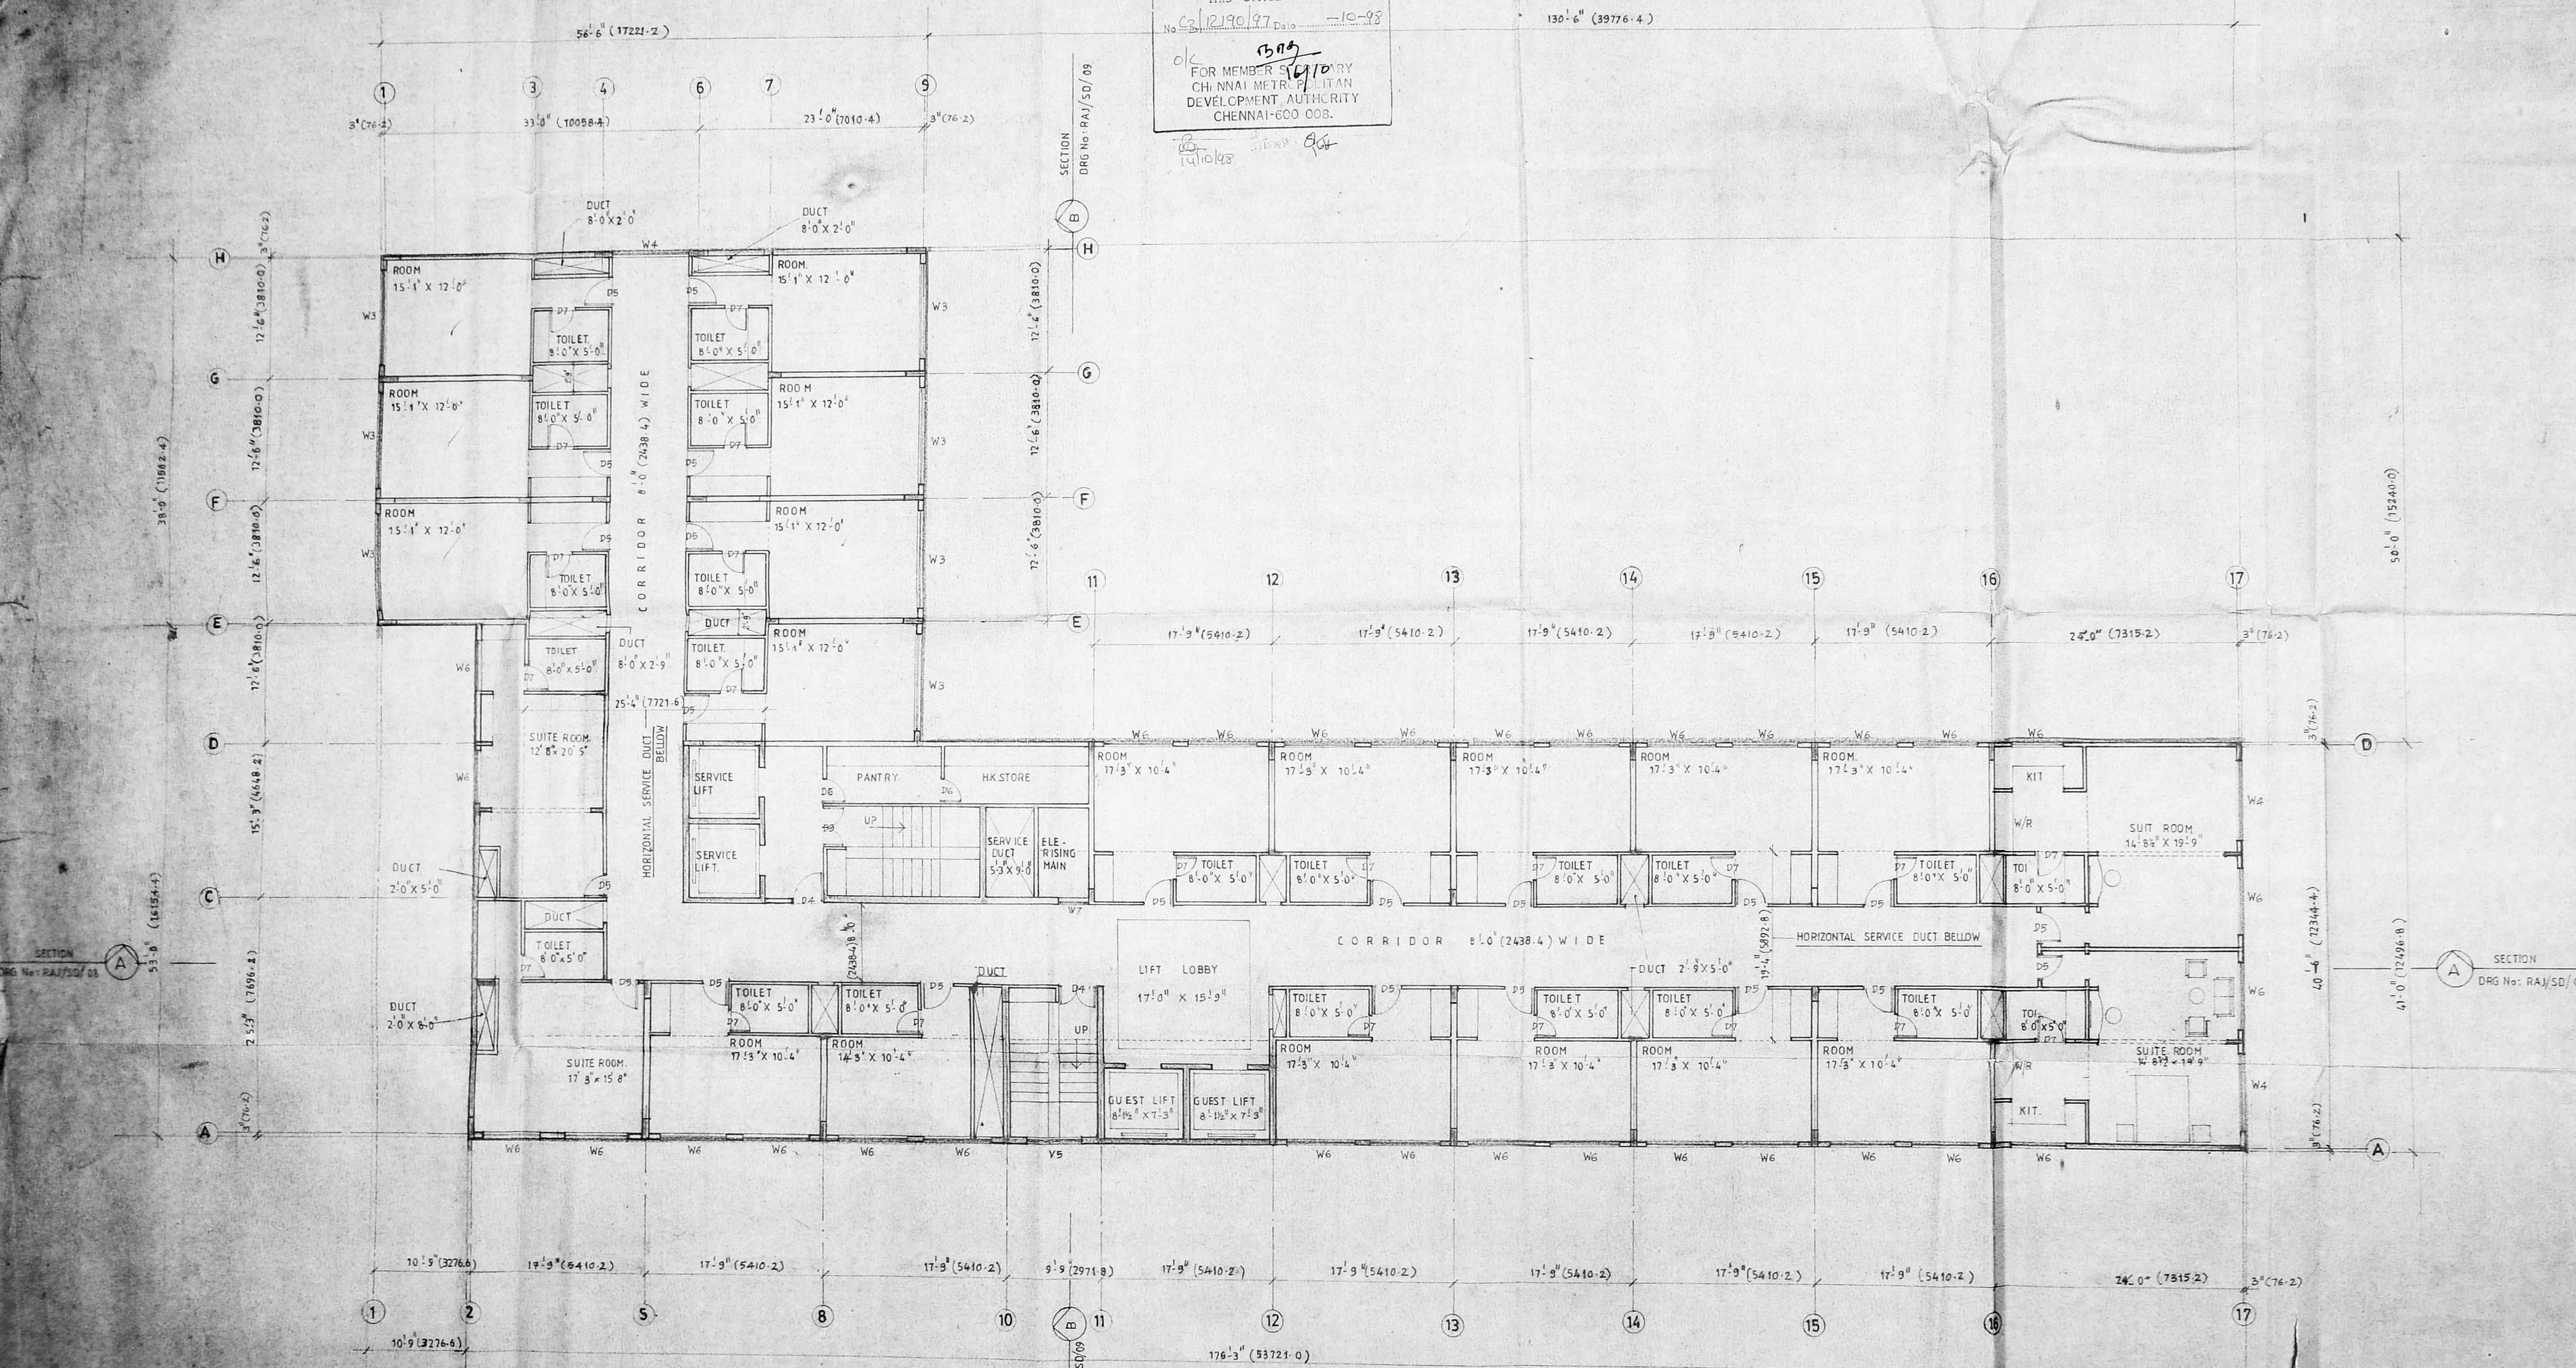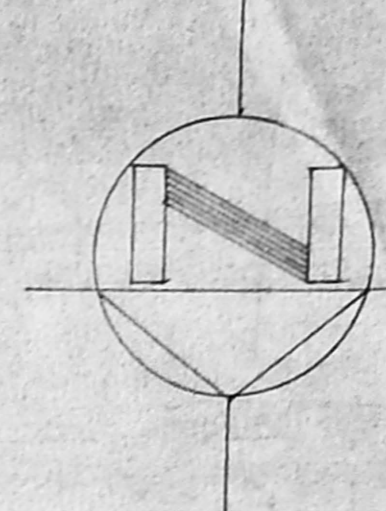

PROPOSED

SCHEDULE OF OPENING*

SL NO	DESCRIPTION	SIZE	TYPE	REMARKS
1	DOORS	4'-0" X 8'-0"	D3	
	"	4'-0" X 7'-0"	D4	
	"	3'-3" X 7'-0"	D5	
	"	3'-0" X 7'-0"	D6	
	"	2'-6" X 7'-0"	D7	
2	WINDOW	10'-0" X 5'-0"	W3	
	"	8'-0" X 5'-0"	W4	
	"	6'-0" X 5'-0"	W6	
	"	3'-0" X 5'-0"	W7	
3	VENTILATORS for all toilets	3'-0" X 3'-0"	V6	

ALEX JACOB
 STRUCTURAL ENGINEER
 43B, CLASS I LICENSED SURVEYOR
 No. 38, M.G.R. ROAD,
 KALAKSHERA COLONY,
 MADRAS - 600 090.

ALEX JACOB
 S.E., M.Tech., Dip. in S.M.P.E. (AIRS),
 CONSULTING ENGINEER
 76, M.G.R. ROAD, KALAKSHERA COLONY,
 MADRAS - 600 090.

OWNER'S SIGNATURE
V.K. THYAGARAJAN, B. Arch., AIIA, FIV.
 ARCHITECT.
 CLASS I LICENSED SURVEYOR,
 CORPORATION OF MADRAS,
 No. 3, MANGESH STREET,
 MADRAS - 17.

ARCHITECT'S SIGNATURE
 Regd. Architect: Council of Architecture No: CA/75/169.

PROPOSED THREE STAR HOTEL
 AT 6 & 7, SANTHOME HIGH ROAD
 FOR M/s RAJNI HOTELS LTD.,
 MADRAS - 4.
 RS.No. 2 407, 2410/1, 2411, 2414/2 AND 2414/3

SUBMISSION DRAWING
 TYPICAL FLOOR PLAN
 (4th, 5th & 6th)

SCALE: 1/8" = 1'-0"
 DATE: 23-05-94

DESIGNED: T.V. PRASAD
 DEALT: VIDYA SHANKAR

V.K. THYAGARAJAN AND ASSOCIATES,
 ARCHITECTS ENGINEERS AND VALUERS,
 17/1, REST HOUSE ROAD,
 BANGALORE - 560 001.

DRG No: RAJ/SD/06
 REV No:

Swastika symbol

Planning Permit No. CP/1030/10/198


APPROVED

SUBJECT TO THE CONDITIONS IN THIS OFFICE LETTER.

No. 12.190/97 Date 10-98


FOR MEMBER SECRETARY
CHENNAI METROPOLITAN
DEVELOPMENT AUTHORITY
CHENNAI-600 008.

14/10/98

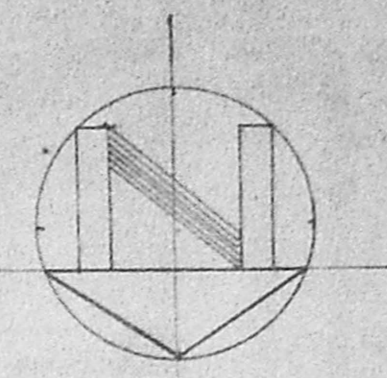

- NOTE -
1. ALL DIMENSIONS ARE IN FEET INCHES, DIMENSIONS WITHIN BRACKETS ARE IN MM.
 2. ALL DIMENSIONS SHALL BE CHECKED AT SITE BEFORE EXECUTION.
 3. ANY DISCREPANCIES IN THE DRAWING SHALL BE BROUGHT TO THE NOTICE OF THE ARCHITECT IMMEDIATELY.

MMDA C3/PP No. 1
C. No. 52/12190/97
Aet: _____
Scr: _____
PART I _____
PART II 2/10/98
A.P. _____ D.P. _____

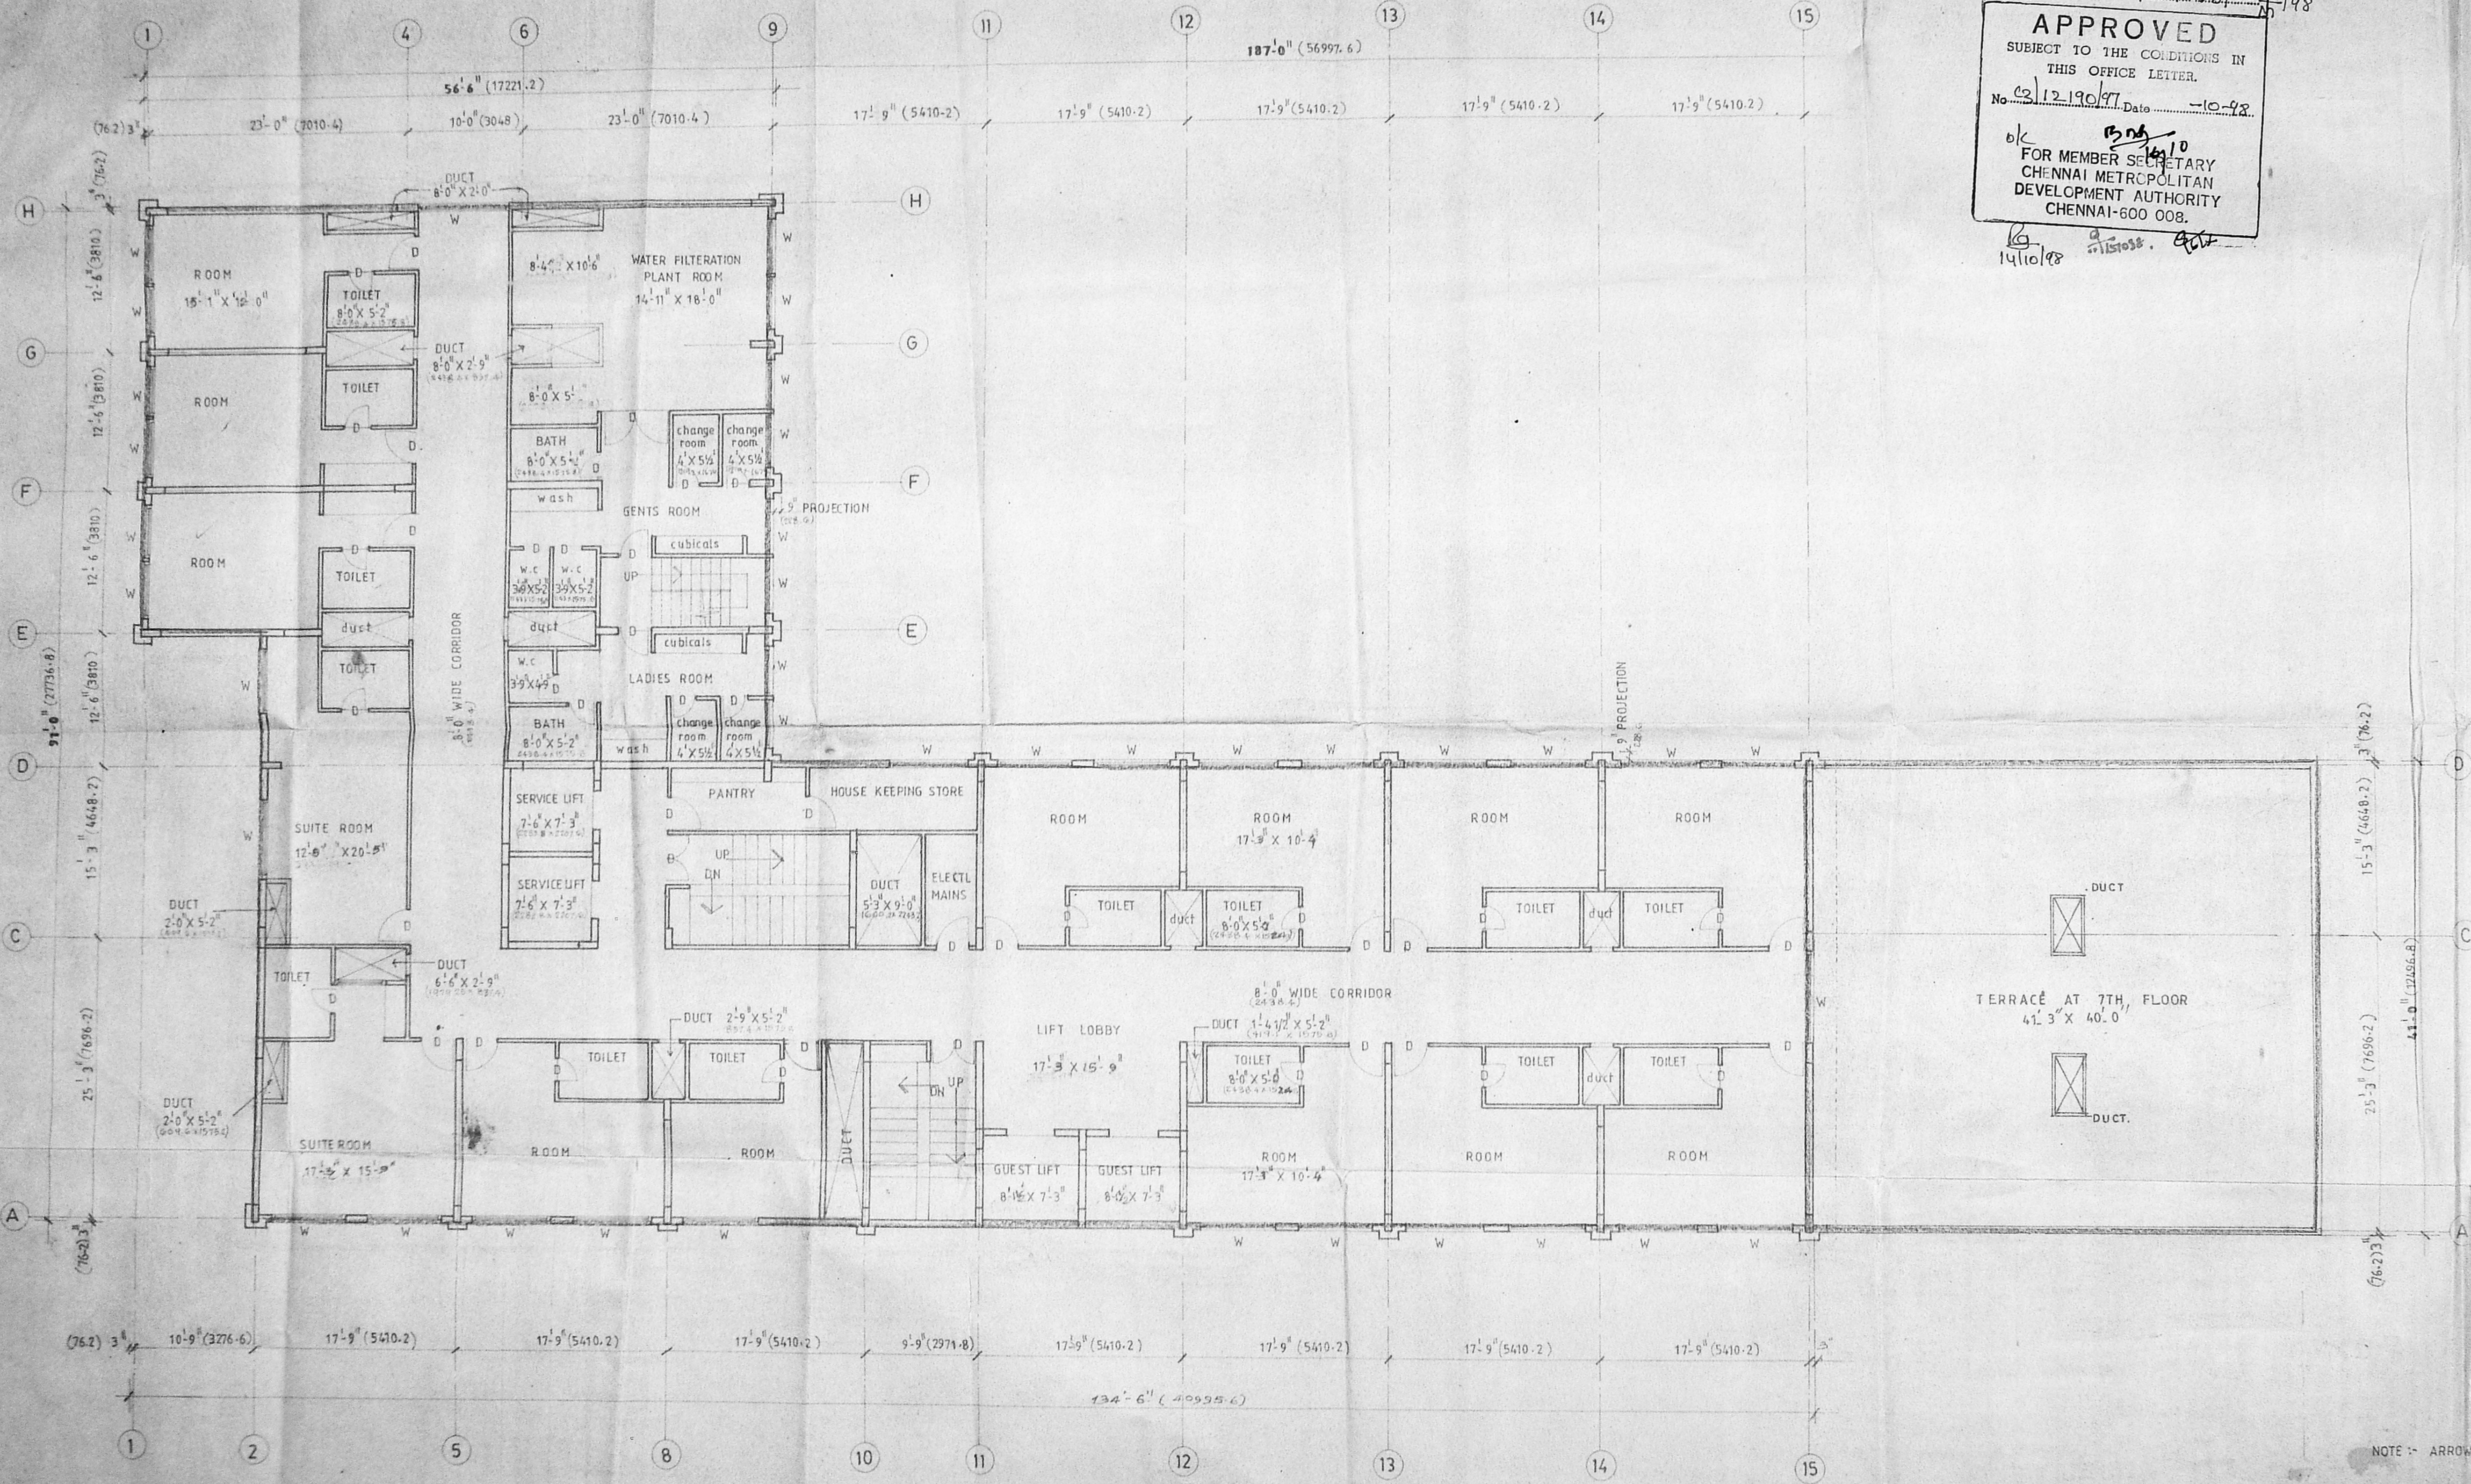

PROPOSED

ALEX JACOB
STRUCTURAL ENGINEER,
433, I CLASS LICENSED SURVEYOR
No. 38 - M.G.R. ROAD,
KALAKSHETRA COLONY,
MADRAS - 600 090

ALEX JACOB
B. Eng., M. Tech., F. I. E. (I)
CONSULTING ENGINEER
78, M.S.B. ROAD,
MADRAS 600 090

OWNER'S SIGNATURE: _____
For RAJNI HOTEL LIMITED

V. K. THYAGARAJAN, B. Arch., A.I.A., F.I.V.,
ARCHITECT,
CLASS I LICENSED SURVEYOR,
CORPORATION OF MADRAS,
No. 3, MANGESH STREET,
MADRAS - 17

V. K. THYAGARAJAN
B. ARCH., F.I.A., F.I.V.
REGISTERED ARCHITECT COUNCIL OF
ARCHITECTURE
REG No. CA/75/169.

ARCHITECT'S SIGNATURE: _____
REGD ARCHITECT, COUNCIL OF ARCHITECTURE No. CA/75/169.

PROPOSED THREE STAR HOTEL
AT 6 & 7, SANTHOME HIGH ROAD,
FOR M/s RAJNI HOTEL LTD.
MADRAS - 4
RS.No. 2407, 2410/1, 2411, 2414/2, AND 2414/3

SUBMISSION DRAWING
NINTH FLOOR PLAN


SCALE : 1"=8' (1:100) DATE : 26-10-94
DESIGNED : T.V.PRASAD DEALT : V.SHESHAIAH

V. K. THYAGARAJAN AND ASSOCIATES,
ARCHITECTS, ENGINEERS AND VALUERS,
No. 17/1, REST HOUSE ROAD,
BANGALORE - 560 001


NOTE :- ARROWHEAD INDICATING THE DIRECTION OF SLOPE

1. ALL DIMENSIONS ARE IN FEET INCHES DIMENSIONS WITHIN BRACKETS ARE IN MM.
2. ALL DIMENSIONS SHALL BE CHECKED AT SITE BEFORE EXECUTION
3. ANY DISCREPANCIES IN THE DRAWING SHALL BE BROUGHT TO THE NOTICE OF THE ARCHITECT IMMEDIATELY.

DA 03/SP NO. 1
 C-13/12/90/197
 12/10/98
 D.P.

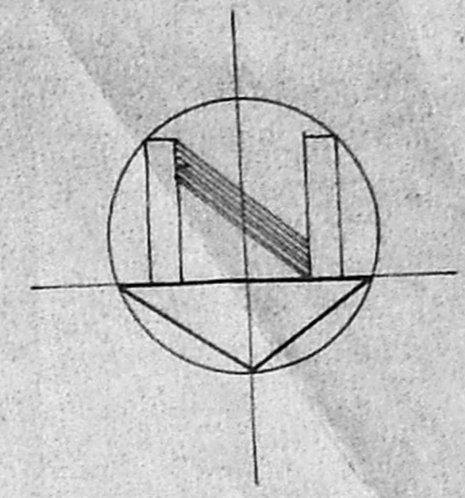

Planning Permit No. CP/MS/10/198
APPROVED
 SUBJECT TO CONDITIONS IN THIS OFFICE LETTER.
 No. 12/190/97 Date 10-98
 FOR MEMBER SECRETARY
 CHENNAI METROPOLITAN
 DEVELOPMENT AUTHORITY
 CHENNAI-600 008.

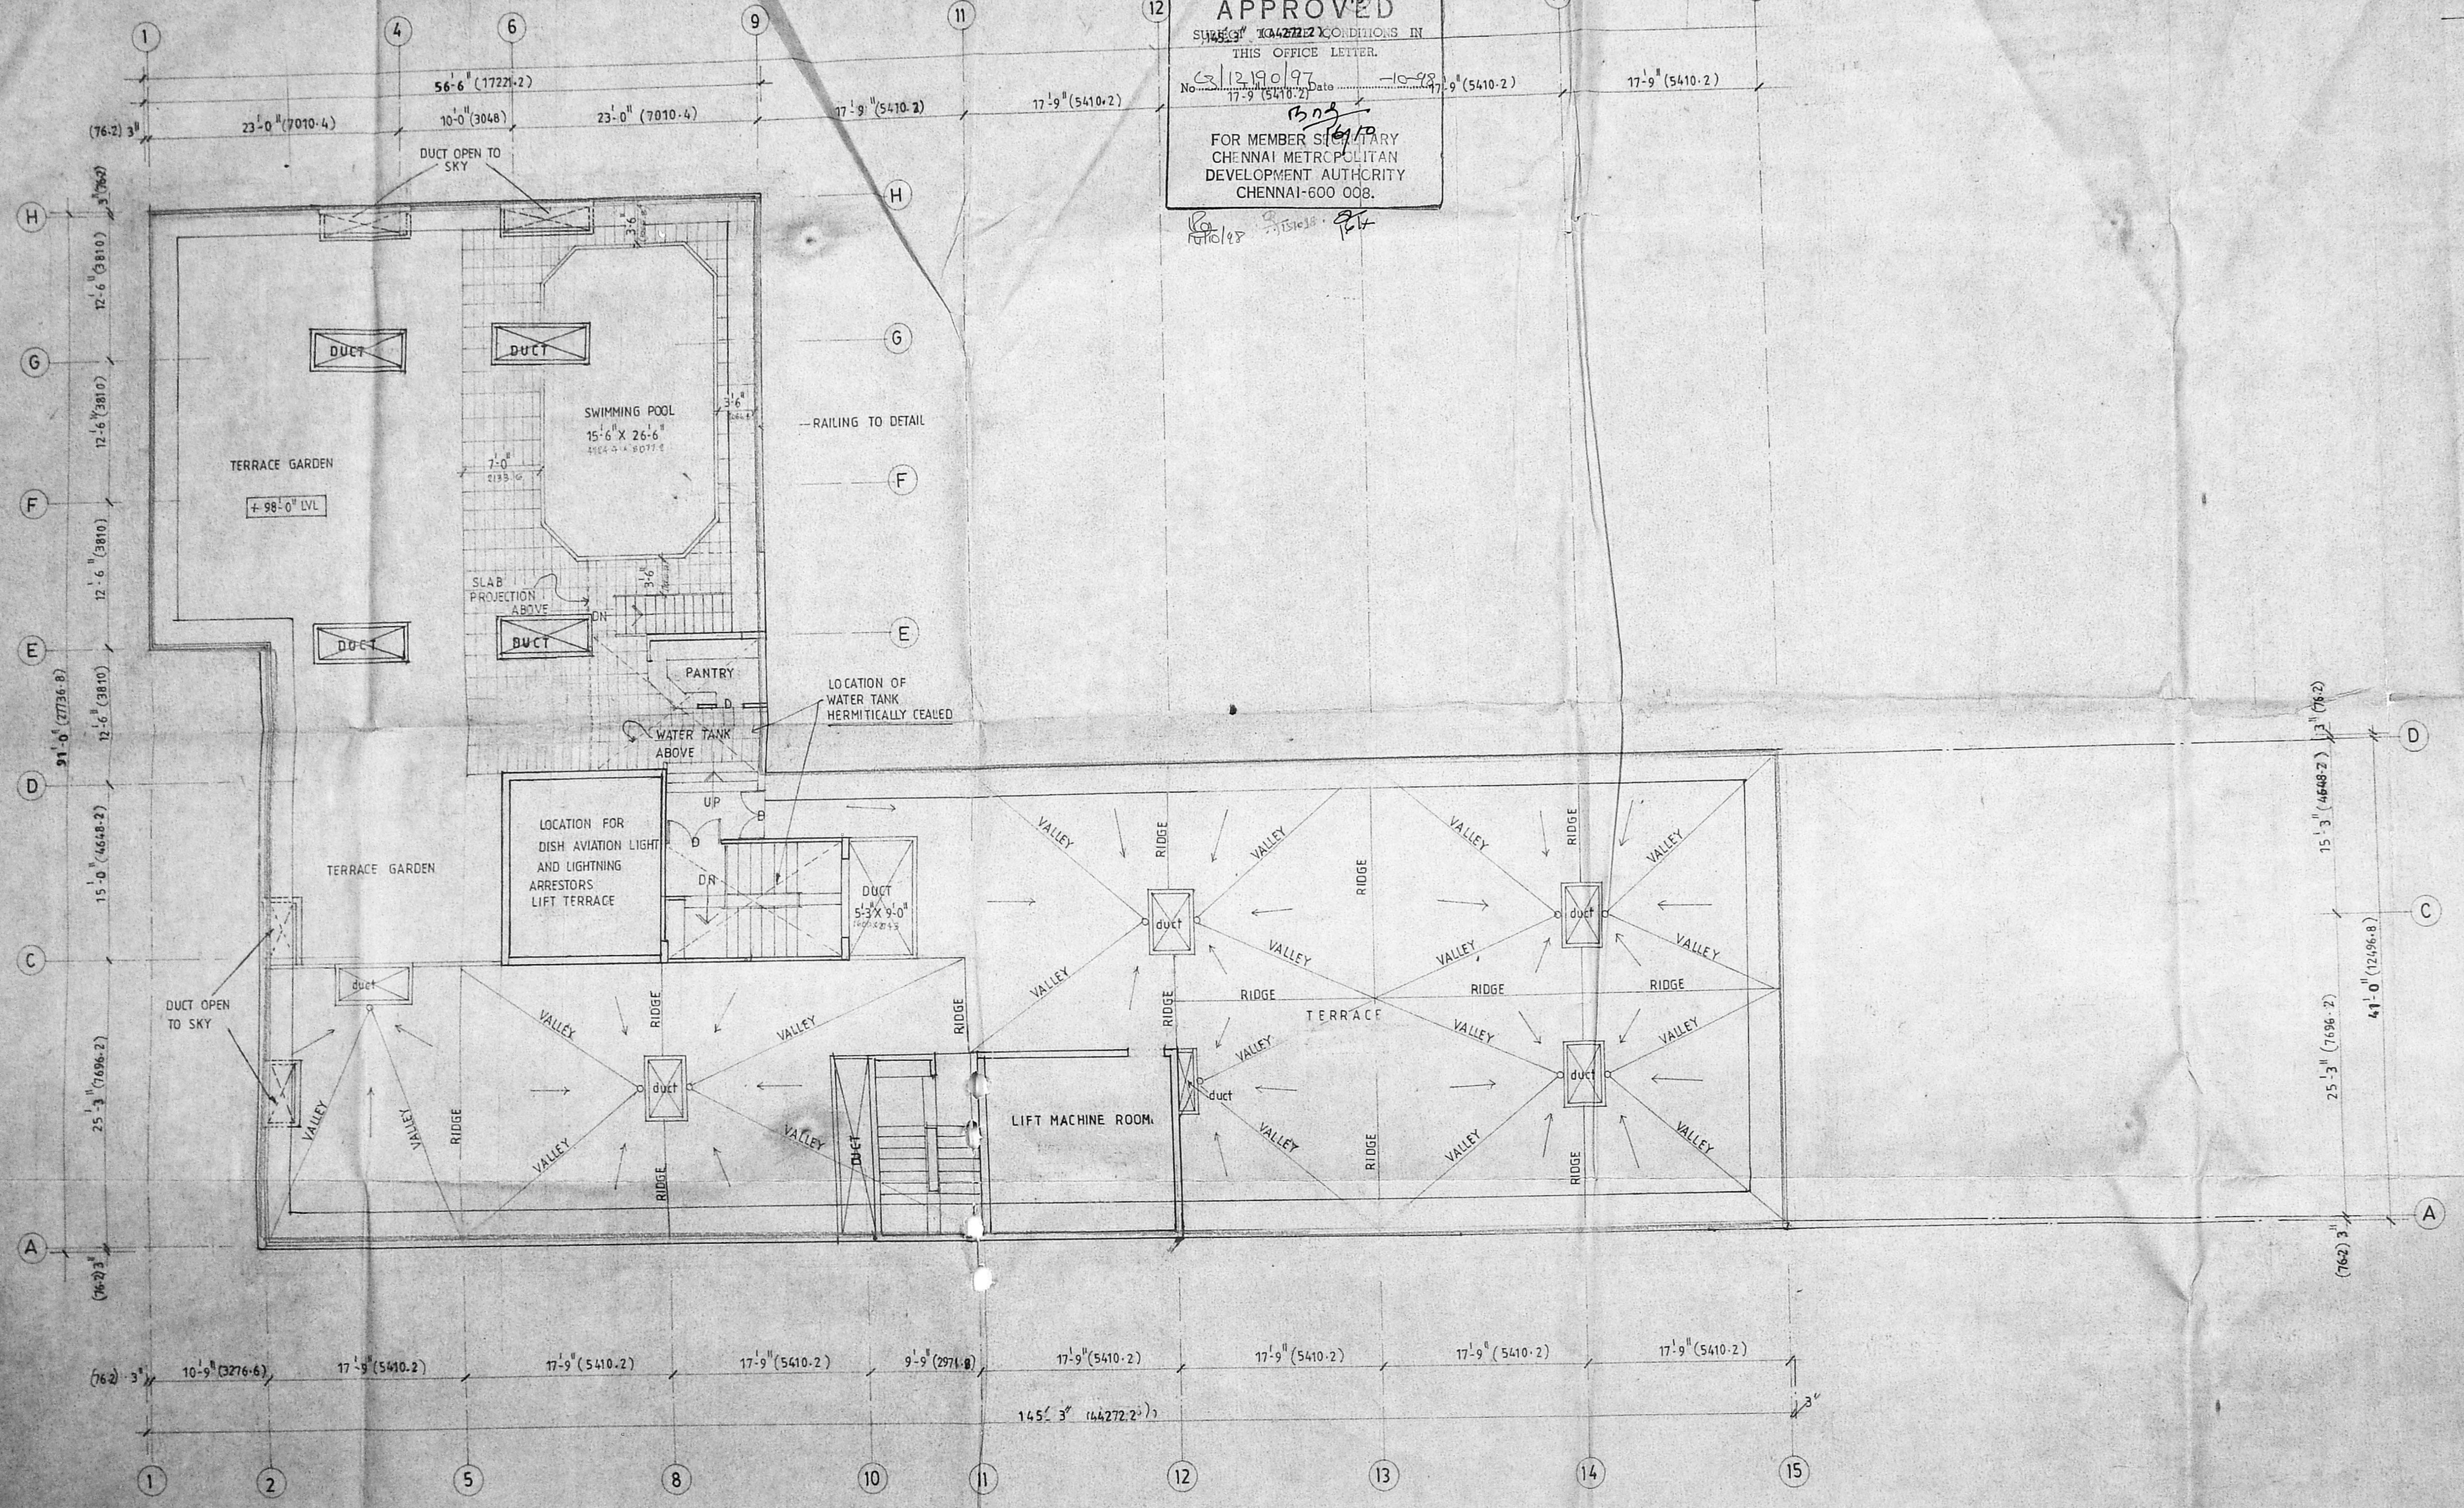

PROPOSED

ALEX JACOB
 STRUCTURAL ENGINEER
 No. 38, M.G.R. ROAD,
 KALAKSHETRA COLONY,
 MADRAS - 600 090
 423 CLASS I LICENSED SURVEYOR

OWNER'S SIGNATURE
 For RAJNI HOTELS LIMITED

V. K. THYAGARAJAN., B. Arch., A.I.A., F.I.V., ARCHITECT
 CLASS I LICENSED SURVEYOR,
 CORPORATION OF MADRAS, V. K. THYAGARAJAN
 No. 3, MANGESH STREET, B. ARCH. F.I.A., F.I.V.
 MADRAS - 17. REGISTERED ARCHITECT COUNCIL OF ARCHITECTURE
 REG NO. CA/75/189.
 ARCHITECTS SIGNATURE :
 REGD ARCHITECTS : COUNCIL OF ARCHITECTURE No. CA/75/189.

PROPOSED THREE STAR HOTEL
 AT 6 & 7, SANTHOME HIGH ROAD
 FOR M/s RAJNI HOTEL LTD.,
 MADRAS - 4
 R.S.No 2407, 2410/1, 2411, 2414/2 AND 2414/3

SUBMISSION DRAWING
 TERRACE FLOOR PLAN

SCALE : 1/8" (1:100) DATE : 26-10-94
 DESIGNED : T.V. PRASAD DEALT : V. SHESHAIAH


V. K. THYAGARAJAN & ASSOCIATES
 ARCHITECTS, ENGINEERS AND VALUERS,
 No. 17/1, REST HOUSE ROAD,
 BANGALORE - 560 001

DRG No. : RAJ/SD/11 REV No. :

NOTE

Min. No. 12/190/97
C. No. 12/190/97
Asst. _____
Scrutiny: _____
PART I _____
PART II _____
A.P. _____ D.P. _____

Planning Permit No. CP/MS/10/148
APPROVED
 SUBJECT TO THE CONDITIONS IN
 THIS OFFICE LETTER.
 No. 10/190/97 Date 10-10-98
BnB
 FOR MEMBER 16/7/01
 CHENNAI METROPOLITAN
 DEVELOPMENT AUTHORITY
 CHENNAI-600 008.

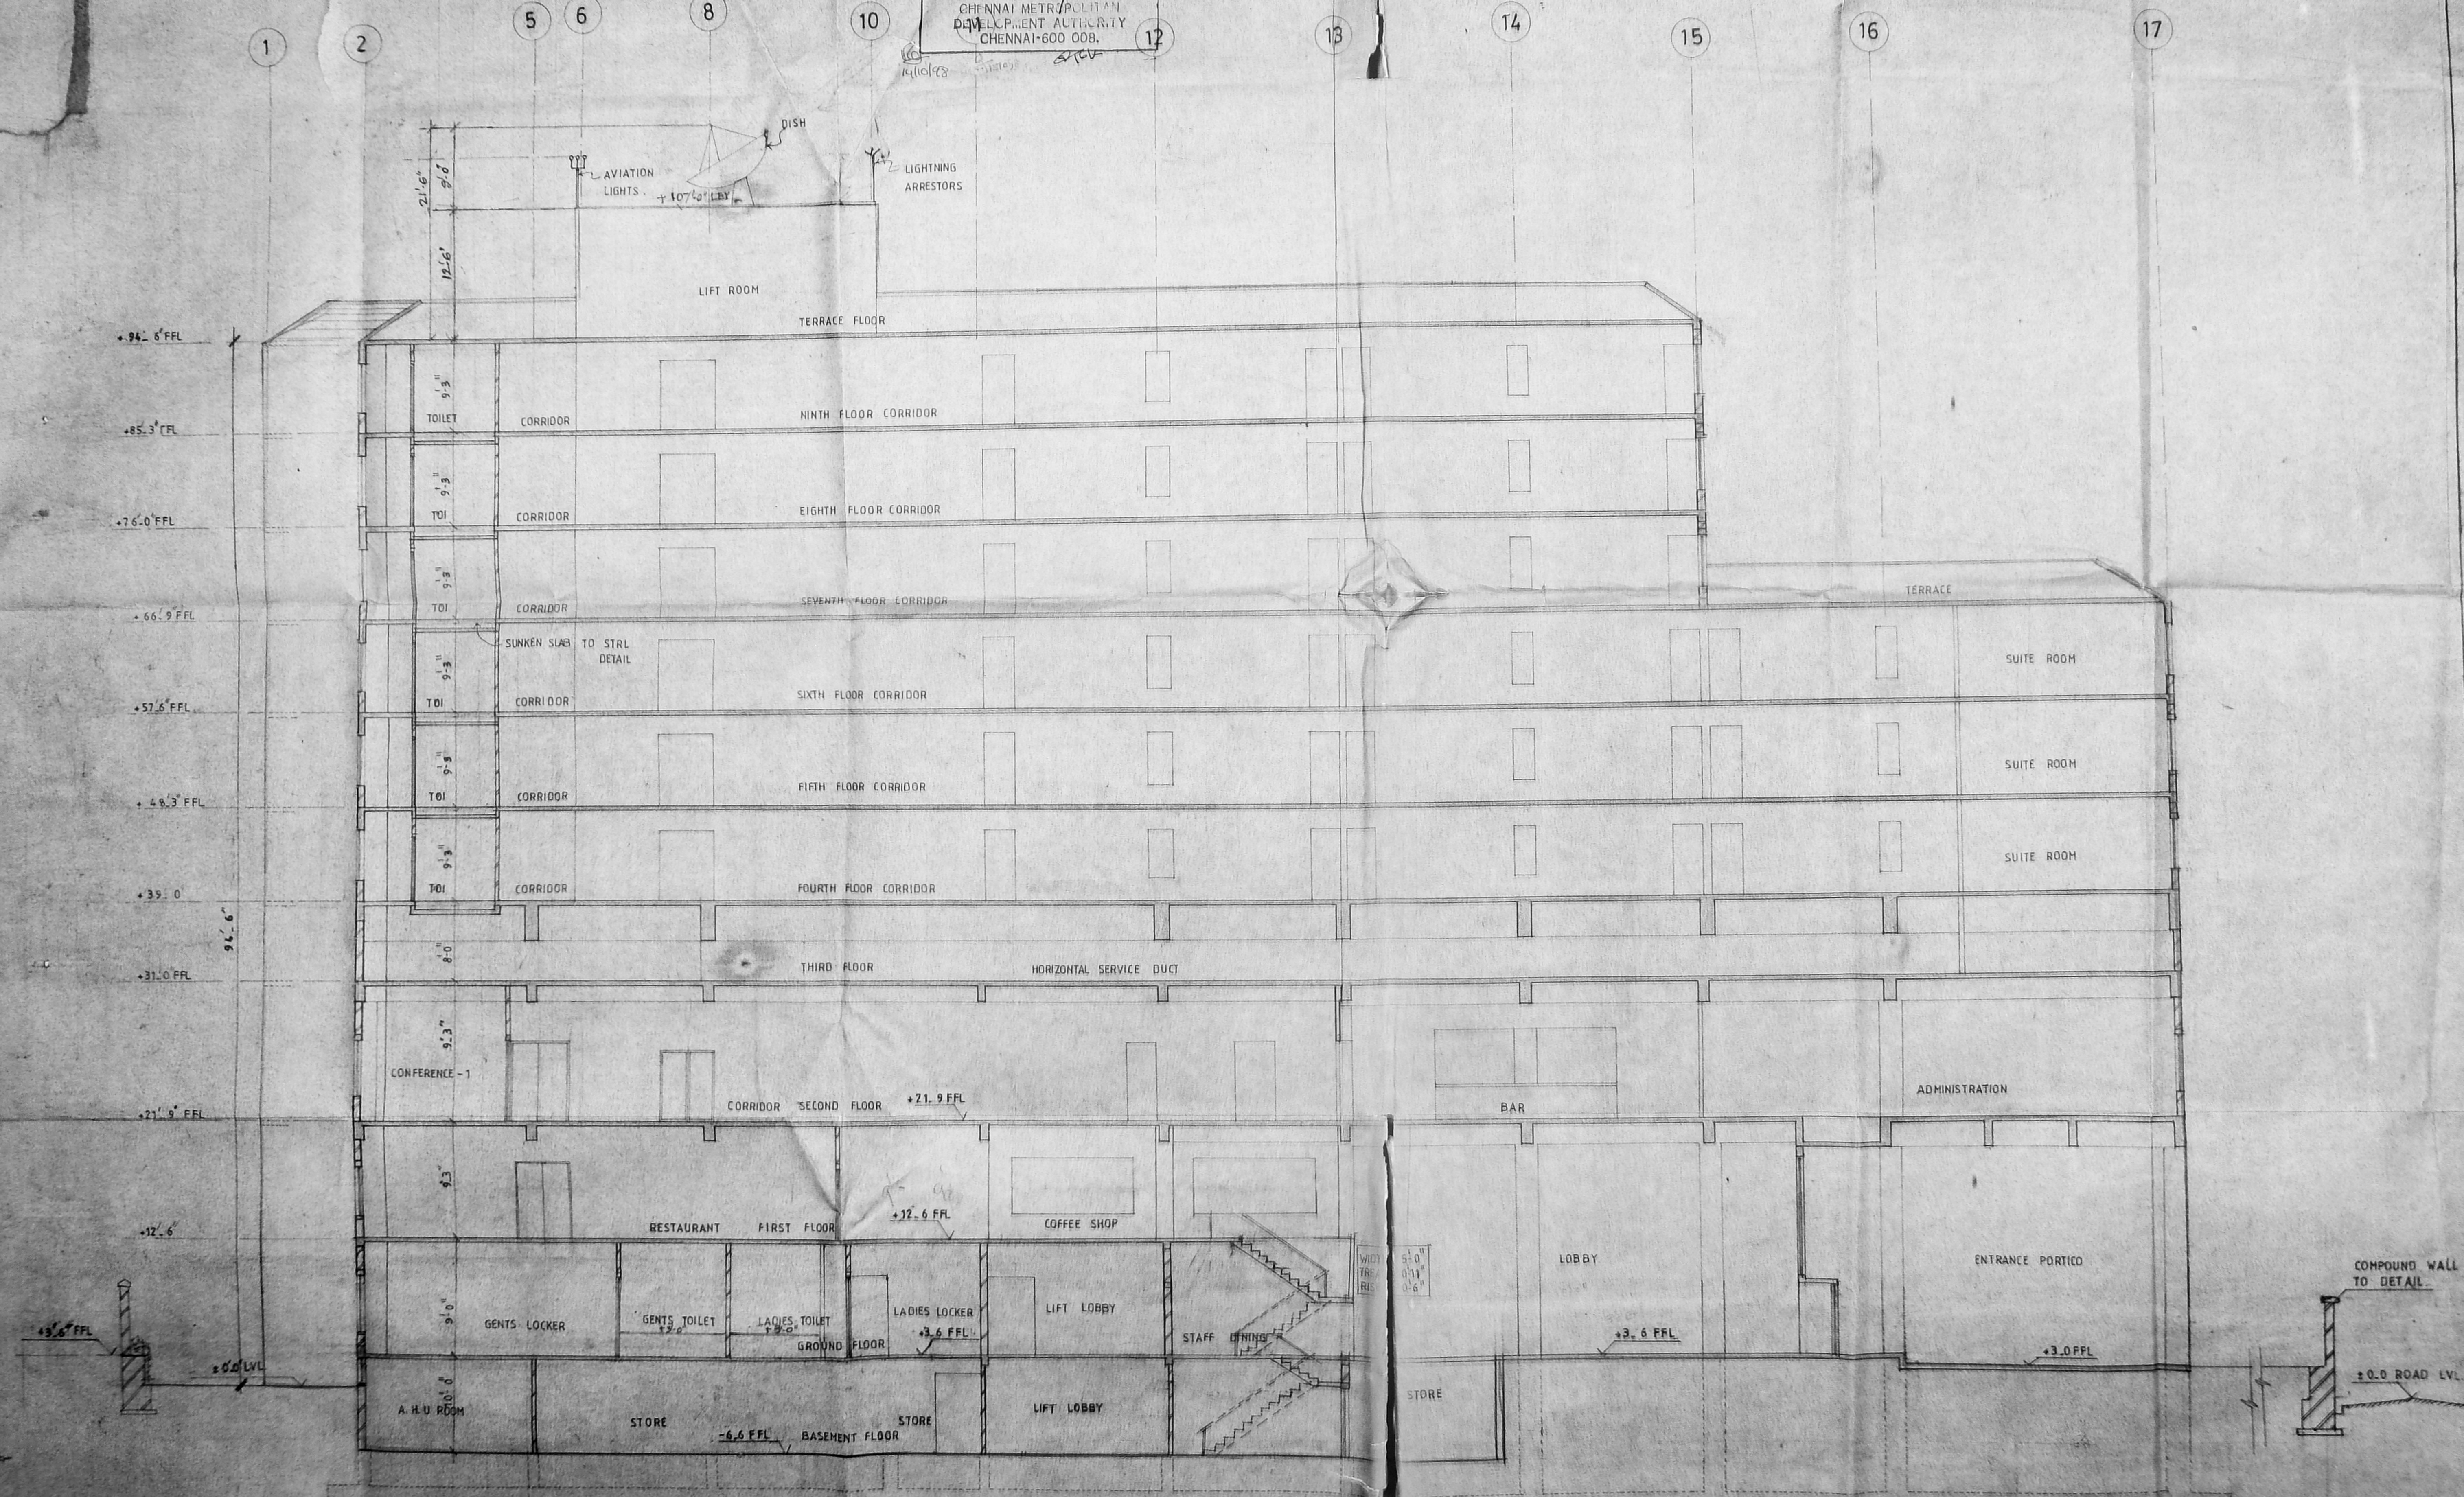

SECTION AT AA

PROPOSED

ALEX JACOB
 STRUCTURAL ENGINEER
 433, I CLASS LICENSED SURVEYOR
 No. 38, M.G.R. ROAD,
 KALAKSHETRA COLONY,
 MADRAS - 600 090
 ALEX JACOB
 M.E., M.Tech., D.D., B.Sc. M.T.E. (A)
 CONSULTING ENGINEER
 72, M.G.R. ROAD, KALAKSHETRA COLONY
 MADRAS-600 090

OWNER'S SIGNATURE
 V.K. THYAGARAJAN

V.K. THYAGARAJAN, B.Arch, AIIA, FIV,
 ARCHITECT,
 CLASS I LICENSED SURVEYOR,
 CORPORATION OF MADRAS. V.K. THYAGARAJAN
 No. 3, MANGESH STREET, BANGALORE FIVE STAR
 MADRAS - 17. REGISTERED ARCHITECT COUNCIL OF
 ARCHITECTURE
 RES No. CA 75/199

PROPOSED THREE STAR HOTEL
 AT 6 & 7, SANTHOME HIGH ROAD
 FOR M/s RAJNI HOTELS LTD.,
 MADRAS - 4
 RSN No 2407 2410/1 2411 2414/2 AND 2414/3

SUBMISSION DRAWING
 SECTION AT 'AA'

SCALE: 1" = 8' (1:100) DATE: 25-05-94
 DESIGNED: T.V. PRASAD DEALT: V. SHESHAJAN


V.K. THYAGARAJAN & ASSOCIATES
 ARCHITECTS, ENGINEERS AND VALUERS,
 17/1, REST HOUSE ROAD,
 BANGALORE - 560 001.

DRG NO. RAJ/SD/06

NOTE :-

MMDA C. No. / PP No. /
C. No. 2 / 12190/97
Asst
Scrutiny :
PART I 12/10/98
PART II 12/10/98
A.P. D.P.

Planning Permit No. 12190/97
APPROVED
 SUBJECT TO THE CONDITIONS IN THIS OFFICE LETTER.
 No. 12190/97 Date 10-98
 FOR MEMBERS OF THE CHENNAI METROPOLITAN DEVELOPMENT AUTHORITY CHENNAI-600 008.

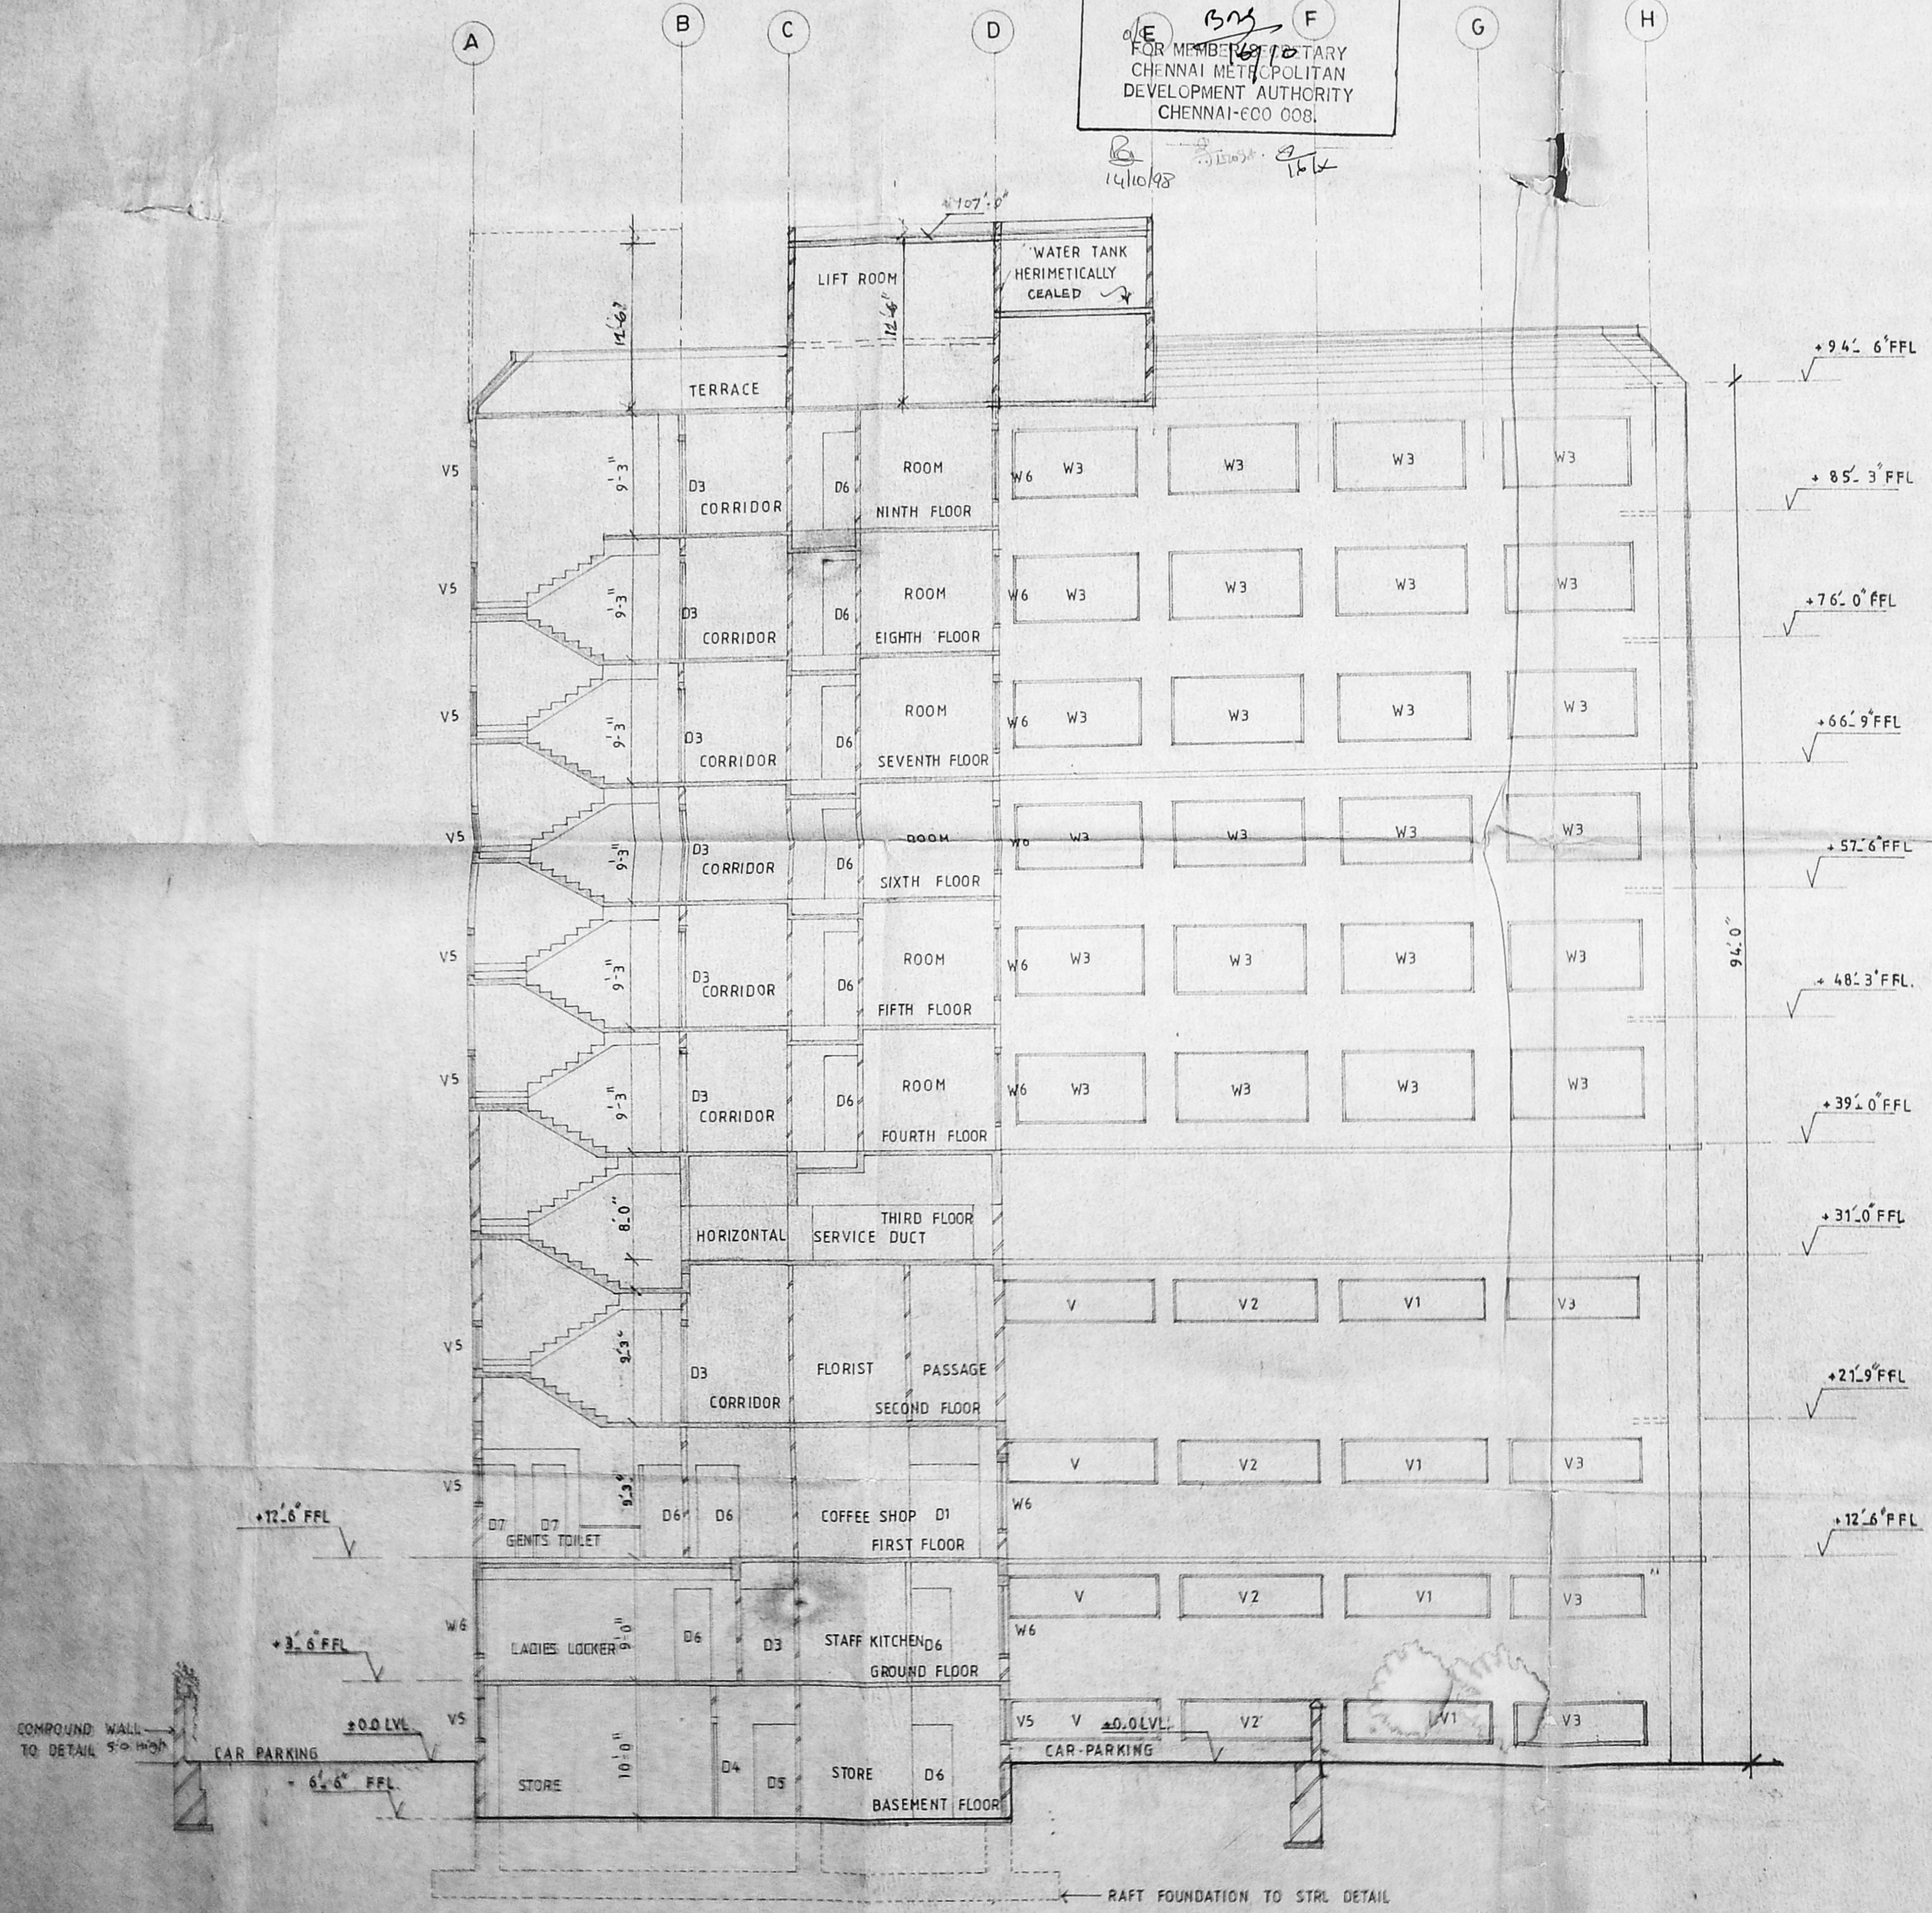

SECTION AT 'BB'

ALEX JACOB
 B.E., M.Tech., Dip. B.A., Sr. M.I.E. (A) &
 CONSULTING ENGINEER
 26, M.G.R. ROAD, KALAKSHETRA COLONY
 MADRAS-600 090

Class I-433

PROPOSED

ALEX JACOB
 STRUCTURAL ENGINEER
 433, I CLASS LICENSED SURVEYOR
 No. 38, M.G.R. ROAD,
 KALAKSHETRA COLONY,
 MADRAS - 600 090

OWNER'S SIGNATURE
 V.K. THYAGARAJAN, B. Arch., A.I.I.A., F.I.V.
 ARCHITECT

CLASS I LICENSED SURVEYOR, V. K. THYAGARAJAN
 CORPORATION OF MADRAS
 No. 3, MANGESH STREET, REGISTERED ARCHITECT COUNCIL OF
 MADRAS - 17
 ARCHITECTS SIGNATURE
 REGD. ARCHITECT : COUNCIL OF ARCHITECTURE NO. : CA/75/169

PROPOSED THREE STAR HOTEL
 AT 6 & 7, SANTHOME HIGH ROAD
 FOR M/s RAJNI HOTEL LTD.,
 MADRAS - 4
 RSNos. 2407, 2410/1, 2411, 2414/2 AND 2414/3

SUBMISSION DRAWING SECTION AT 'BB'

SCALE : 1/8" (1:100) DATE : 02-06-94

DEALT : V. SHESHAIAH. CHECKED :


V.K. THYAGARAJAN & ASSOCIATES
 ARCHITECTS, ENGINEERS AND VALUERS,
 17/1 RESTHOUSE ROAD,
 BANGALORE - 560 001

DRG NO : RAJ / SD / 09

REV NO : RO

MMDA C-3/PP No. 1
 C. No. C-3/12/90/97
 Assn.
 Scrubing:
 PART I 12/10/97
 PART II 12/10/97
 A.P. D.P.

Planning Permit No. C-3/PP No. 1/97
APPROVED
 SUBJECT TO THE CONDITIONS IN
 THIS OFFICE LETTER.
 No. C-3/12/90/97 Date: 10-97
 FOR MEMBER SECRETARY
 CHENNAI METROPOLITAN
 DEVELOPMENT AUTHORITY
 CHENNAI-600 008.

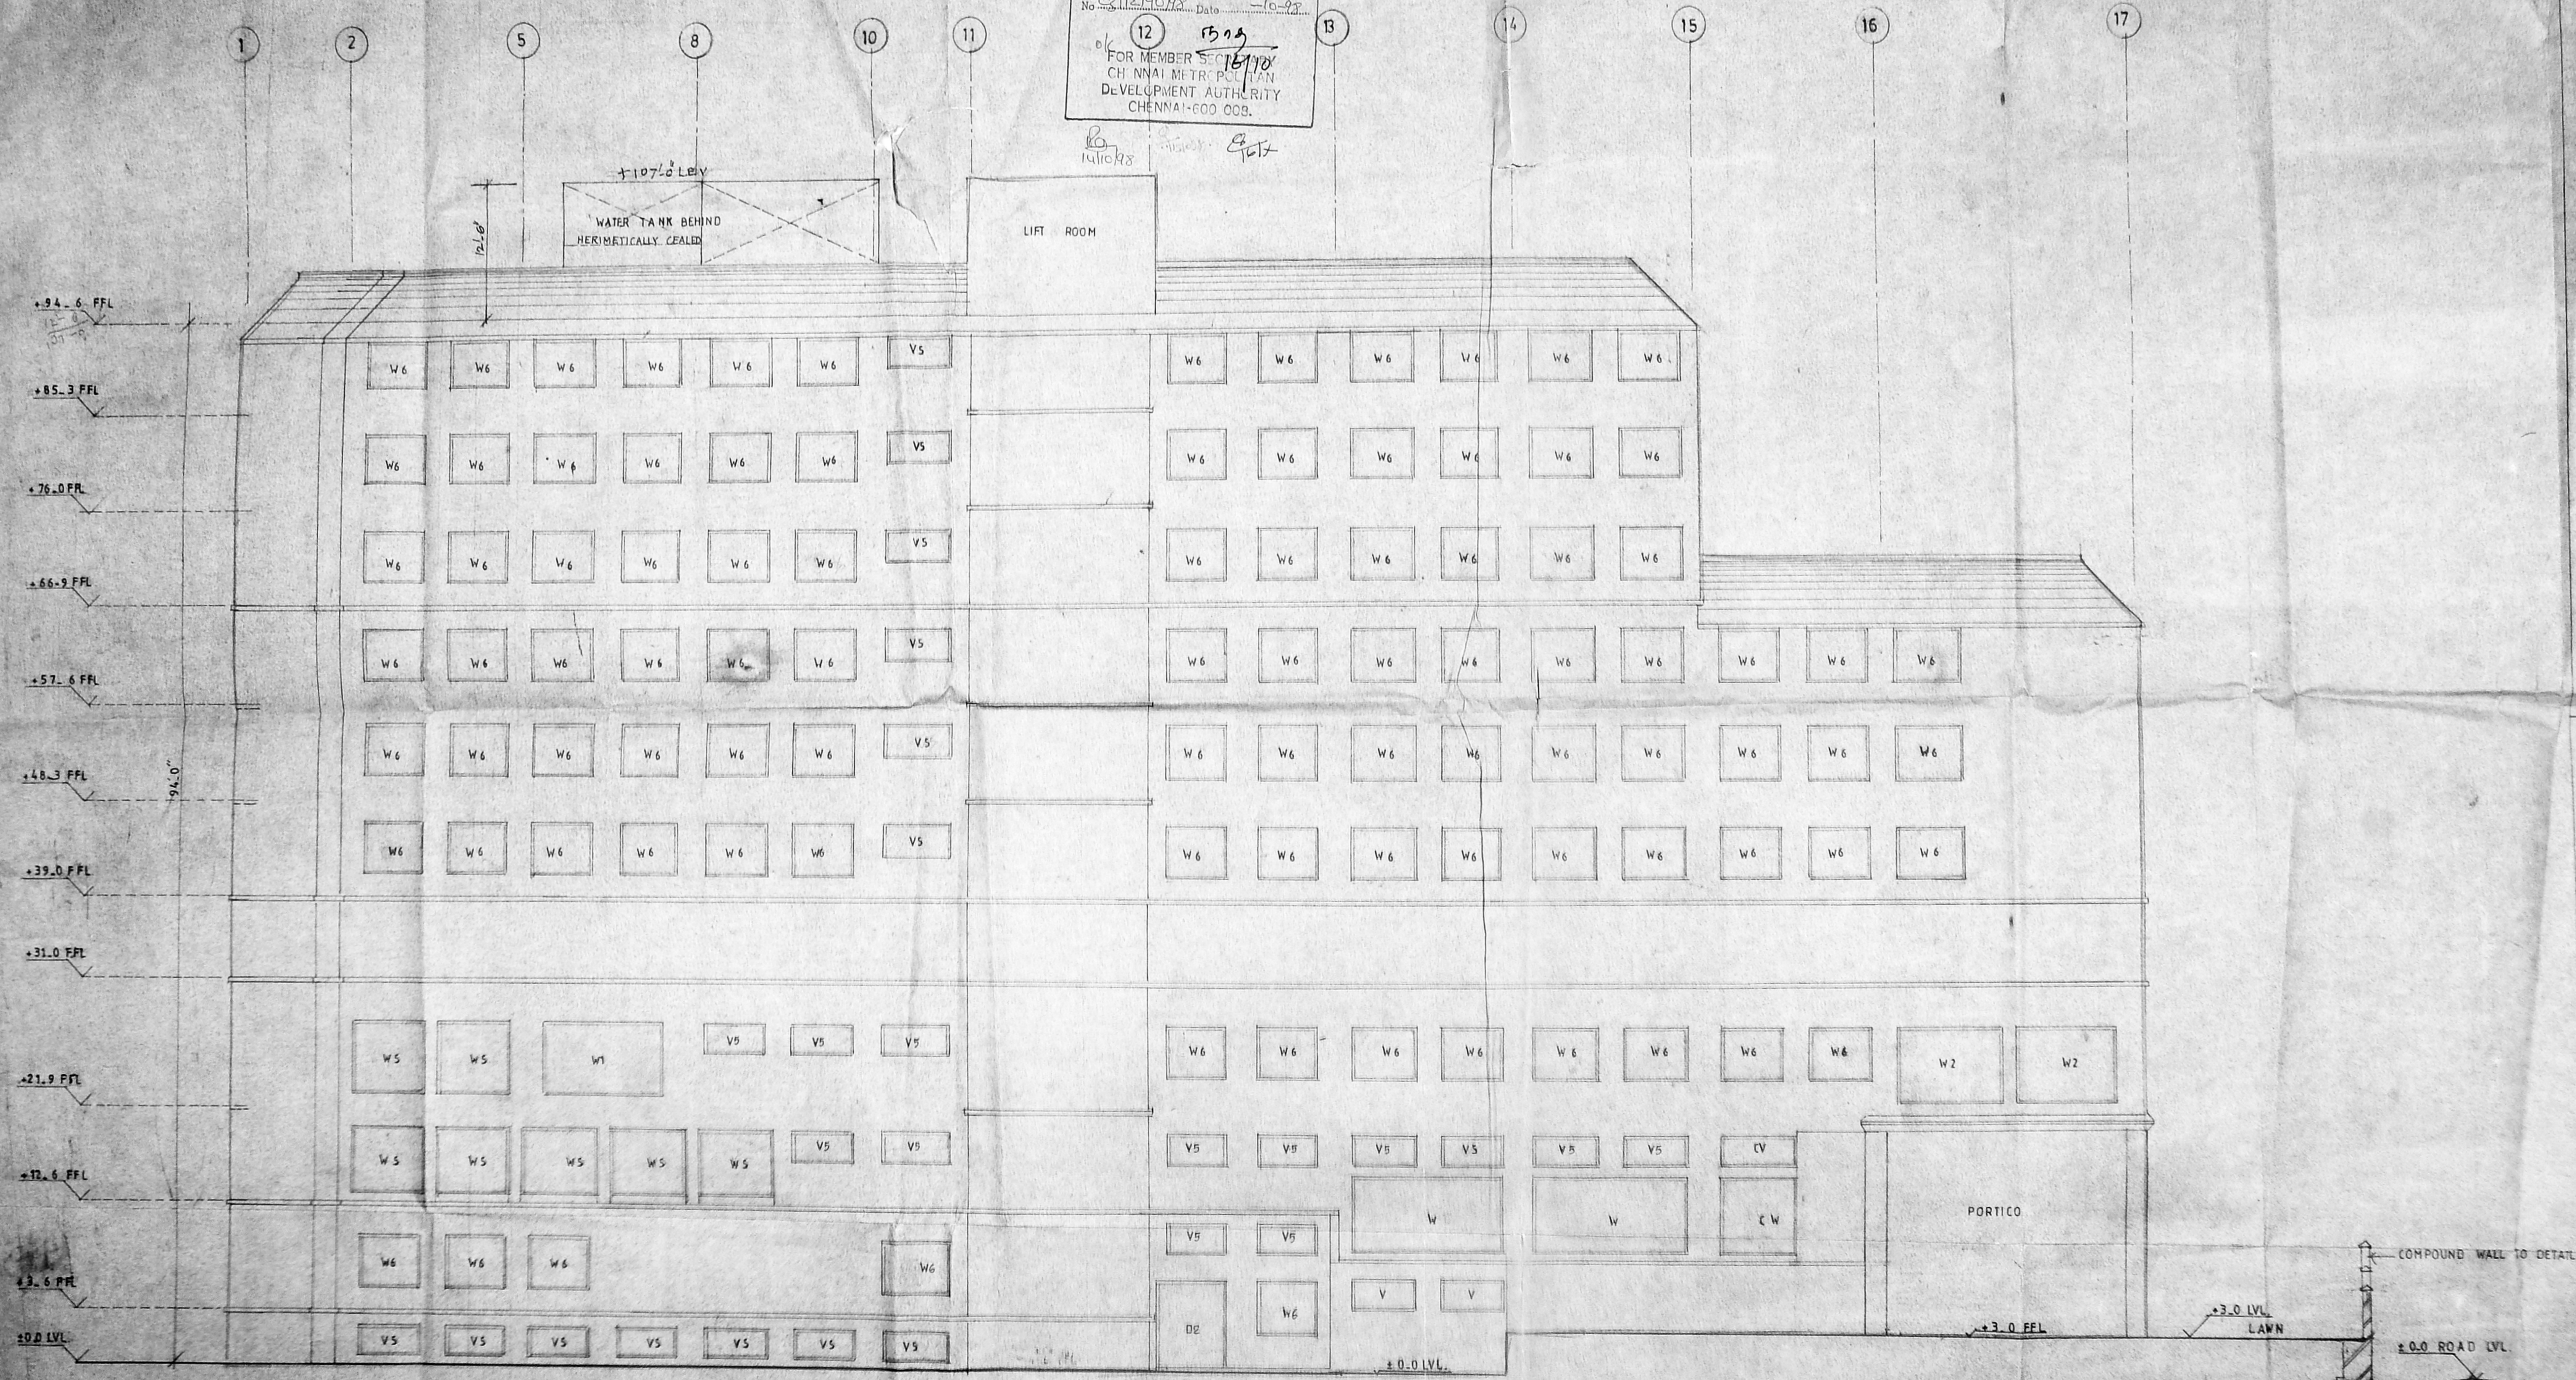

PROPOSED

ALEX JACOB
 STRUCTURAL ENGINEER
 453 T CLASS LICENCED SURVEYOR
 NO 38 'MER' ROAD
 KALAKSHETRA COLONY
 MADRAS 600090
 ALEX JACOB
 M.E., M.Tech., Dip. Bus. So. M.I.E. (INDIA)
 CONSULTING ENGINEER
 14, M.S.B. ROAD, VEENAKSHETRA COLONY
 MADRAS-600 090
 Chn 2 433

OWNER'S SIGNATURE
 VK THYAGARAJAN B Arch, AIA, FIV

VK THYAGARAJAN B Arch, AIA, FIV
 ARCHITECT
 CLASS 1 LICENCED SERVEYOR
 CORPORATION OF MADRAS
 NO 3 MANGESH STREET
 MADRAS 600017
 ARCHITECT'S SIGNATURE
 REGD. ARCHITECT COUNCIL OF ARCHITECTURE NO. 1A/2/S/1-M

PROPOSED THREE STAR HOTEL
AT 6 & 7 SANTHOME HIGH ROAD
FOR M/S. RAJNI HOTEL Ltd
MADRAS - 4
 RSNo 2407 2410/1 2411 2414/2 AND 2414/3

SUBMISSION DRAWING
 SIDE ELEVATION

SCALE: 1/4" = 1'-0"
 DATE: 2-6-94
 DESIGNED: TV PRASAD
 DEALT

VK THYAGARAJAN AND ASSOCIATES
 ARCHITECTS ENGINEERS AND VALUERS
 17/1 REST HOUSE ROAD
 BANGALORE