
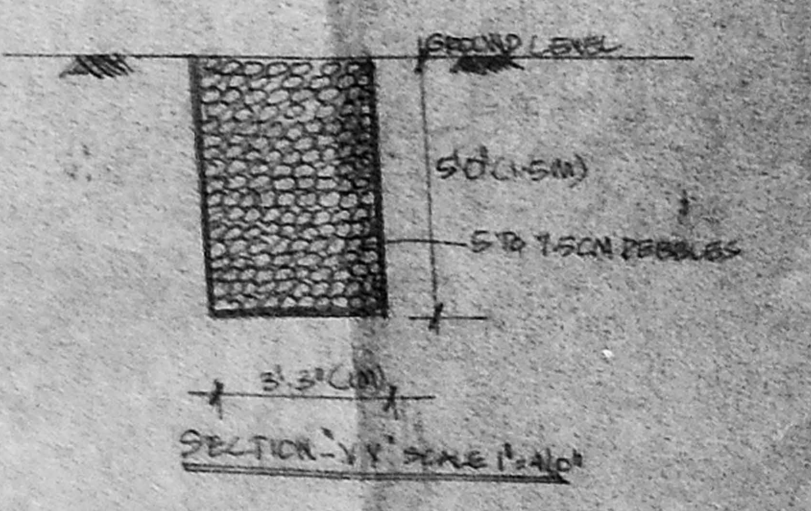


<b>JOINERY DETAILS</b> REFER SHEET NO. 6	<b>SPECIFICATION</b> 1. R.C.C. FRAMED STRUCTURE OVER PILLARS 2. BRICK WORK WITH ROE EXTERNAL WALL 8 1/2" WALL ROE INTERNAL PARTITION 3. COUNTED WOOD FOR WINDOWS AND ALUMINIUM DOORS 4. NECESSARY ROOFING AND SKIRTS IN ALL ROOMS 5. BEST QUALITY SANITARY & PLUMBING FITTINGS 6. CONCEALED ELECTRICAL WIRING WITH ADEQUATE NUMBER OF POINTS	<b>COLOR INDICATION</b> PROPOSED WORK BOUNDARY ROAD	<b>PROJECT TITLE</b> PROPOSED MULTISTORIED OFFICE COMPLEX AT SOUTH BANK ROAD RAJA ANNAMALAI PURAM MADRAS - 28 BEARING S NO 4311/2 AND DIVISION NO. 15, TAMILNADU INDUSTRIAL CO-OPERATIVE	<b>DRAWING TITLE</b> APPROVAL DRAWING GROUND FLOOR PLAN	DRG NO. M/94/328 SCALE 1"=20' DATE 06-03-94 DRAWN SHEET NO. 1 REVISED - 22/11/97	<b>LICENSED SURVEYOR</b> V. N. VENKATARAMAN, Read. Asst. Prof. No. 07/21486/97 Regd. Asst. Prof. L.S. No. 08/326/ 1983 Surveyor L.S. Rangamathan Street, 1st, 2nd Floor, CHENNAI - 600 072. <b>STRUCTURAL ENGINEER</b> Dr. M.S. VENUGOPAL, Ph.D., M.I.E. LICENSED SURVEYOR, CLASS I, No. 81 CORPORATION OF MADRAS Nagar Madras-17	<b>OWNER</b> For THE TAMILNADU INDUSTRIAL CO-OPERATIVE BANK LTD NO. 4311/2 <b>ARCHITECTS</b> mayans 15, RAMANATHAN STREET, T. NAGAR, MADRAS - 600 072 <b>Special Officer</b> MMDA C-3/PP NO. 1 C. No. 6/15756/97 PART I PART II 23/12/97
---------------------------------------------	---	--------------------------------------------------------------	---	---------------------------------------------------------------	-------------------------------------------------------------------------------------------------	---	---

**APPROVED**  
 SUBJECT TO THE CONDITIONS IN THIS OFFICE LETTER.  
 No. 02/15756/97 - 7-98  
 28/11/97  
 FOR MEMBER SECRETARY  
 CHENNAI METROPOLITAN  
 DEVELOPMENT AUTHORITY  
 CHENNAI-600 003.

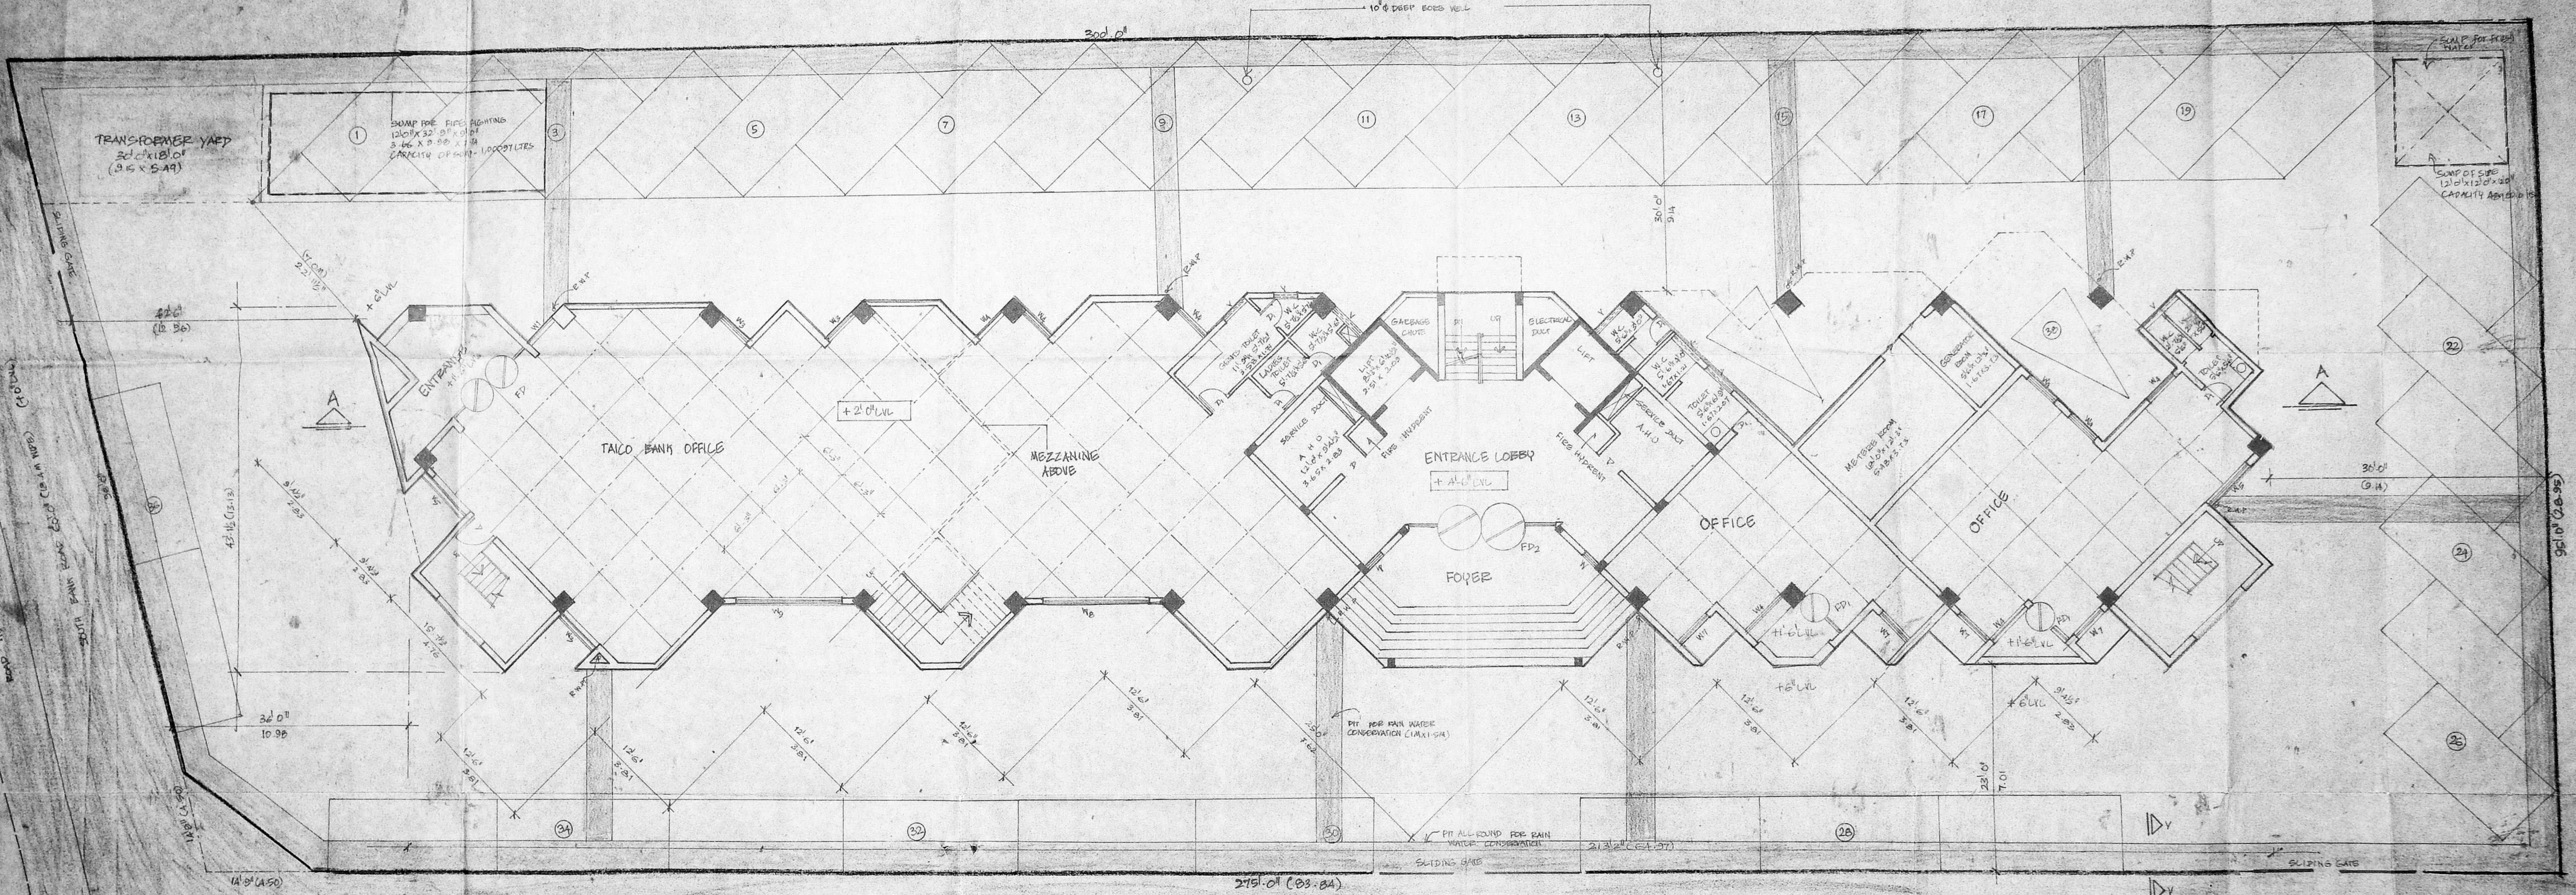

NO	DESCRIPTION	SFT	SQM
W1	ALUMINIUM GRATING	4'0" x 17'9" (1.21 x 5.41)	
W2	DO	19'6" x 6'0" (5.94 x 1.83)	
W3	DO	4'0" x 21'6" (1.21 x 6.56)	
W4	DO	4'0" x 6'0" (1.21 x 1.83)	
W5	DO	6'0" x 17'9" (1.83 x 5.41)	
W6	DO	6'0" x 18'9" (1.83 x 5.76)	
W7	DO	4'0" x 18'9" (1.21 x 5.76)	
W8	DO	12'0" x 18'9" (3.66 x 5.76)	
W9	DO	12'0" x 17'9" (3.66 x 5.41)	
W10	DO	6'0" x 7'0" (1.83 x 2.13)	
W11	DO	12'0" x 7'0" (3.66 x 2.13)	
W12	DO	4'0" x 10'9" (1.21 x 3.29)	
W13	DO	4'0" x 7'0" (1.21 x 2.13)	
W14	DO	2'0" x 6'0" (0.61 x 1.83)	
W15	DO	17'0" x 6'0" (5.18 x 1.83)	
W16	DO	10'0" x 6'0" (3.05 x 1.83)	
W17	DO	10'0" x 6'0" (3.05 x 1.83)	
W18	DO	4'0" x 7'9" (1.21 x 2.36)	
W19	DO	6'0" x 6'0" (1.83 x 1.83)	
W20	DO	4'0" x 7'0" (1.21 x 2.13)	
W21	DO	4'0" x 17'9" (1.21 x 5.41)	
W22	DO	3'0" x 6'0" (0.91 x 1.83)	
W25	DO	17'0" x 6'0" (5.18 x 1.83)	
W26	DO	8'0" x 6'0" (2.43 x 1.83)	
FD	ALUMINIUM FRENCH DOOR	11'9" x 7'0" (3.58 x 2.13)	
FD1	DO	5'6" x 7'0" (1.67 x 2.13)	
FD2	DO	16'0" x 7'0" (4.88 x 2.13)	
D	ALUMINIUM DOOR	3'6" x 7'0" (1.07 x 2.13)	
D1	T.W. PANELLED DOOR	2'6" x 7'0" (0.76 x 2.13)	
V	ALUMINIUM VENTILATOR	4'0" x 2'0" (1.21 x 0.61)	

AREA CALCULATION	
PLOT EXTENT	- 25,120.6 SFT (2336.8 M <sup>2</sup> )
PERMISSIBLE P.S.I	- 2.25
PERMISSIBLE PLOT COVERAGE	- 40%
FLOOR AREA DETAILS	
GROUND FLOOR AREA	- 7139.50 (663.50 SQM)
MEZZANINE FLOOR AREA	- 5054.54 (469.75 SQM)
FIRST FLOOR AREA	- 7466.57 (693.91 SQM)
SECOND FLOOR AREA	- 7656.04 (711.52 SQM)
THIRD FLOOR AREA	- 7931.81 (737.15 SQM)
FOURTH FLOOR AREA	- 7962.99 (740.05 SQM)
FIFTH FLOOR AREA	- 7962.99 (740.05 SQM)
TOTAL FLOOR AREA	- 51,174.44 (4755.95 SQM)
PROPOSED P.S.I	- 2.09
PROPOSED PLOT COVERAGE	- 36%

SPECIFICATION
1. R.C.C. FRAMED STRUCTURE OVER PILLERS
2. BRICK WORK 9" THK FOR EXTERNAL WALL & 4 1/2" WALL FOR INTERNAL PARTITION
3. COUNTRY WOOD FOR WINDOWS AND ALUMINIUM DOORS
4. NECESSARY FLOORING AND SKirting IN ALL ROOMS
5. BEST QUALITY SANITARY & PLUMBING FITTINGS
6. CONCEALED ELECTRICAL WIRING WITH ADEQUATE NUMBER OF POINTS

COLOR INDICATION
PROPOSED WORK
BOUNDARY
ROAD

PROJECT TITLE  
**PROPOSED MULTISTORIED OFFICE COMPLEX**  
 AT SOUTH BANK ROAD RAJA ANNAMALAI PURAM  
 MYPALORE, MADRAS - 28, BEARING SNO 431/2 AND  
 DIVISION NO. 99 FOR M/S TAMILNADU INDUSTRIAL  
 CO-OPERATIVE BANK LTD

APPROVAL DRAWING  
**BASEMENT FLOOR & TERRACE FLOOR PLAN**





DATE 08/03/94  
 SHEET NO. 6

LICENCED SURVEYOR  
**VIN. WIENDRAN,**  
 Regd. Architect No. CA/21496/97  
 Licensed Surveyor U.S. No. 171/136/197-98  
 LA7, 3rd Floor, 15, Ranganathan Street,  
 T. NAGAR, CHENNAI - 600 017.

OWNER  
**For THE TAMILNADU INDUSTRIAL CO-OPERATIVE BANK LTD NO. 684**  
 Special Officer  
**Dr. M.S. VENUGOPAL, Ph.D., M.I.E.**  
 LICENSED SURVEYOR, CLASS 1, IN CHARGE OF CORPORATION OF MADRAS  
 T. Nagar Madras-17

ARCHITECTS  
**mayanis**  
 15, Ranganathan Street, T. Nagar, Madras - 600 017  
 M.V.D.A. C/3/PP NO. 1  
 C. No. 3/15156/94



Planning Permit No. **LP/MSB/6/93**  
**APPROVED**  
 SUBJECT TO THE CONDITIONS IN THIS OFFICE LETTER.  
 No. **3/15156/94** Date **7-98**  
 FOR MEMBERS OF THE TAMILNADU INDUSTRIAL CO-OPERATIVE BANK LTD  
 CHENNAI - 600 017

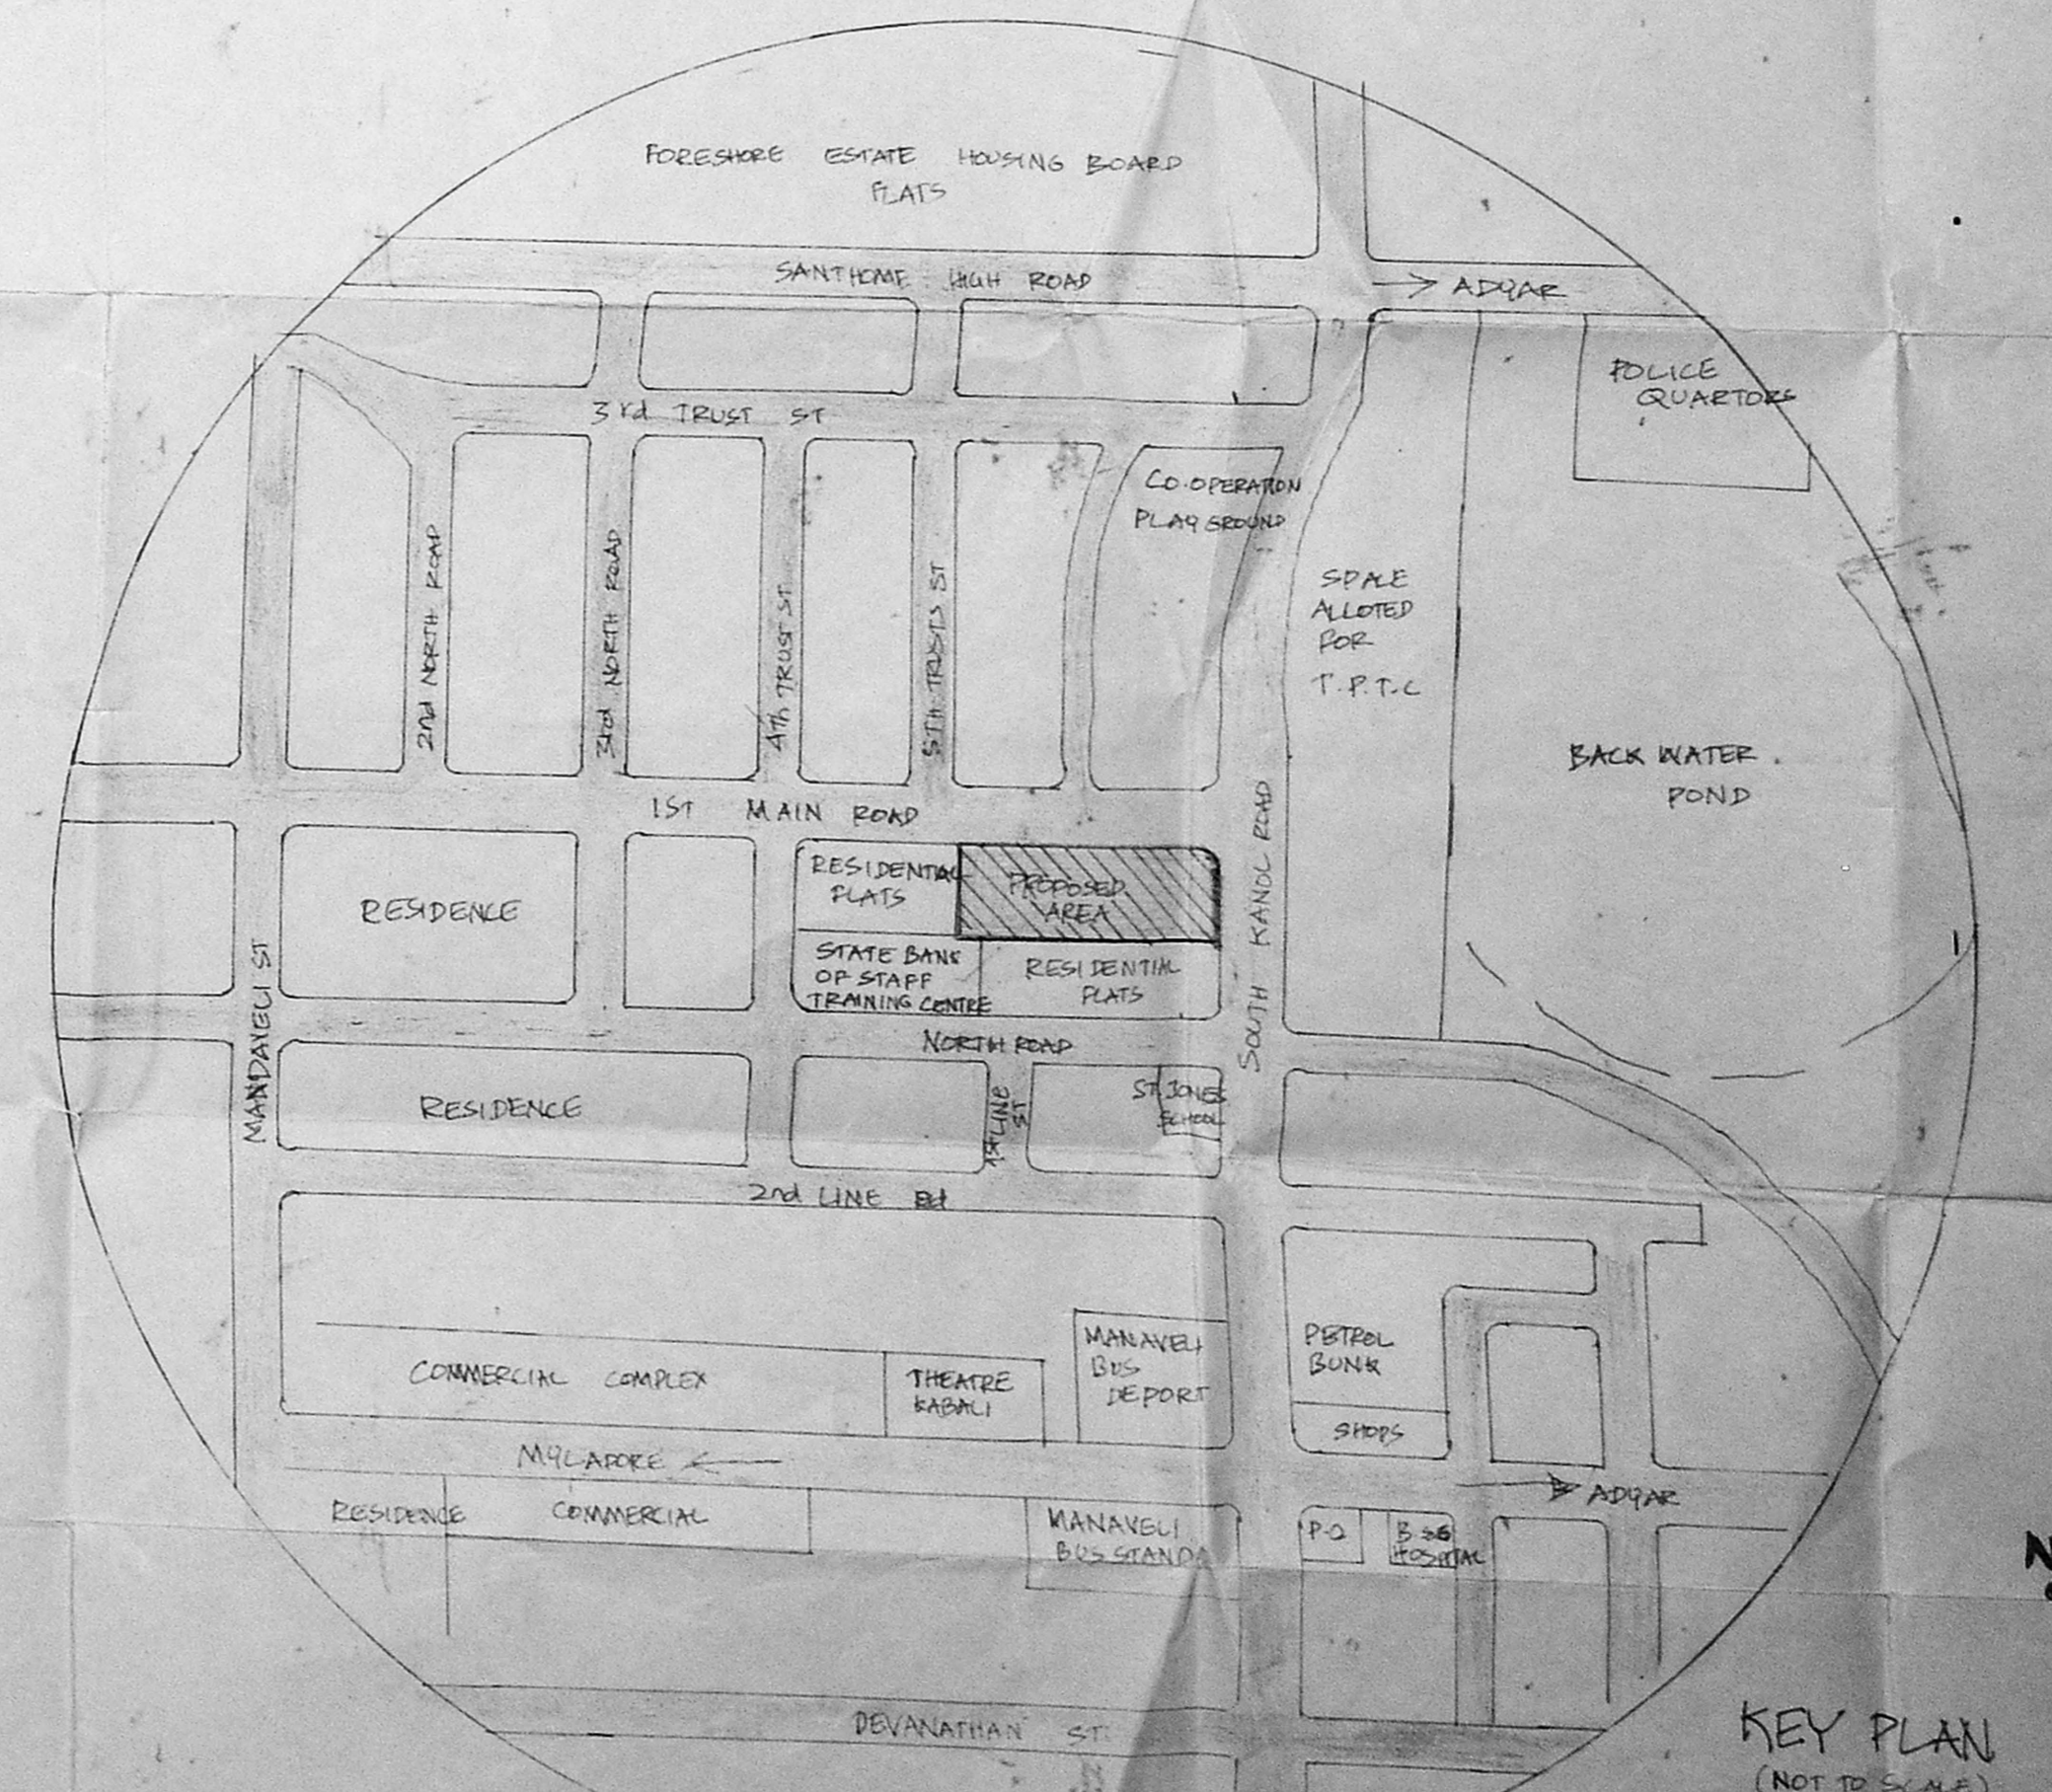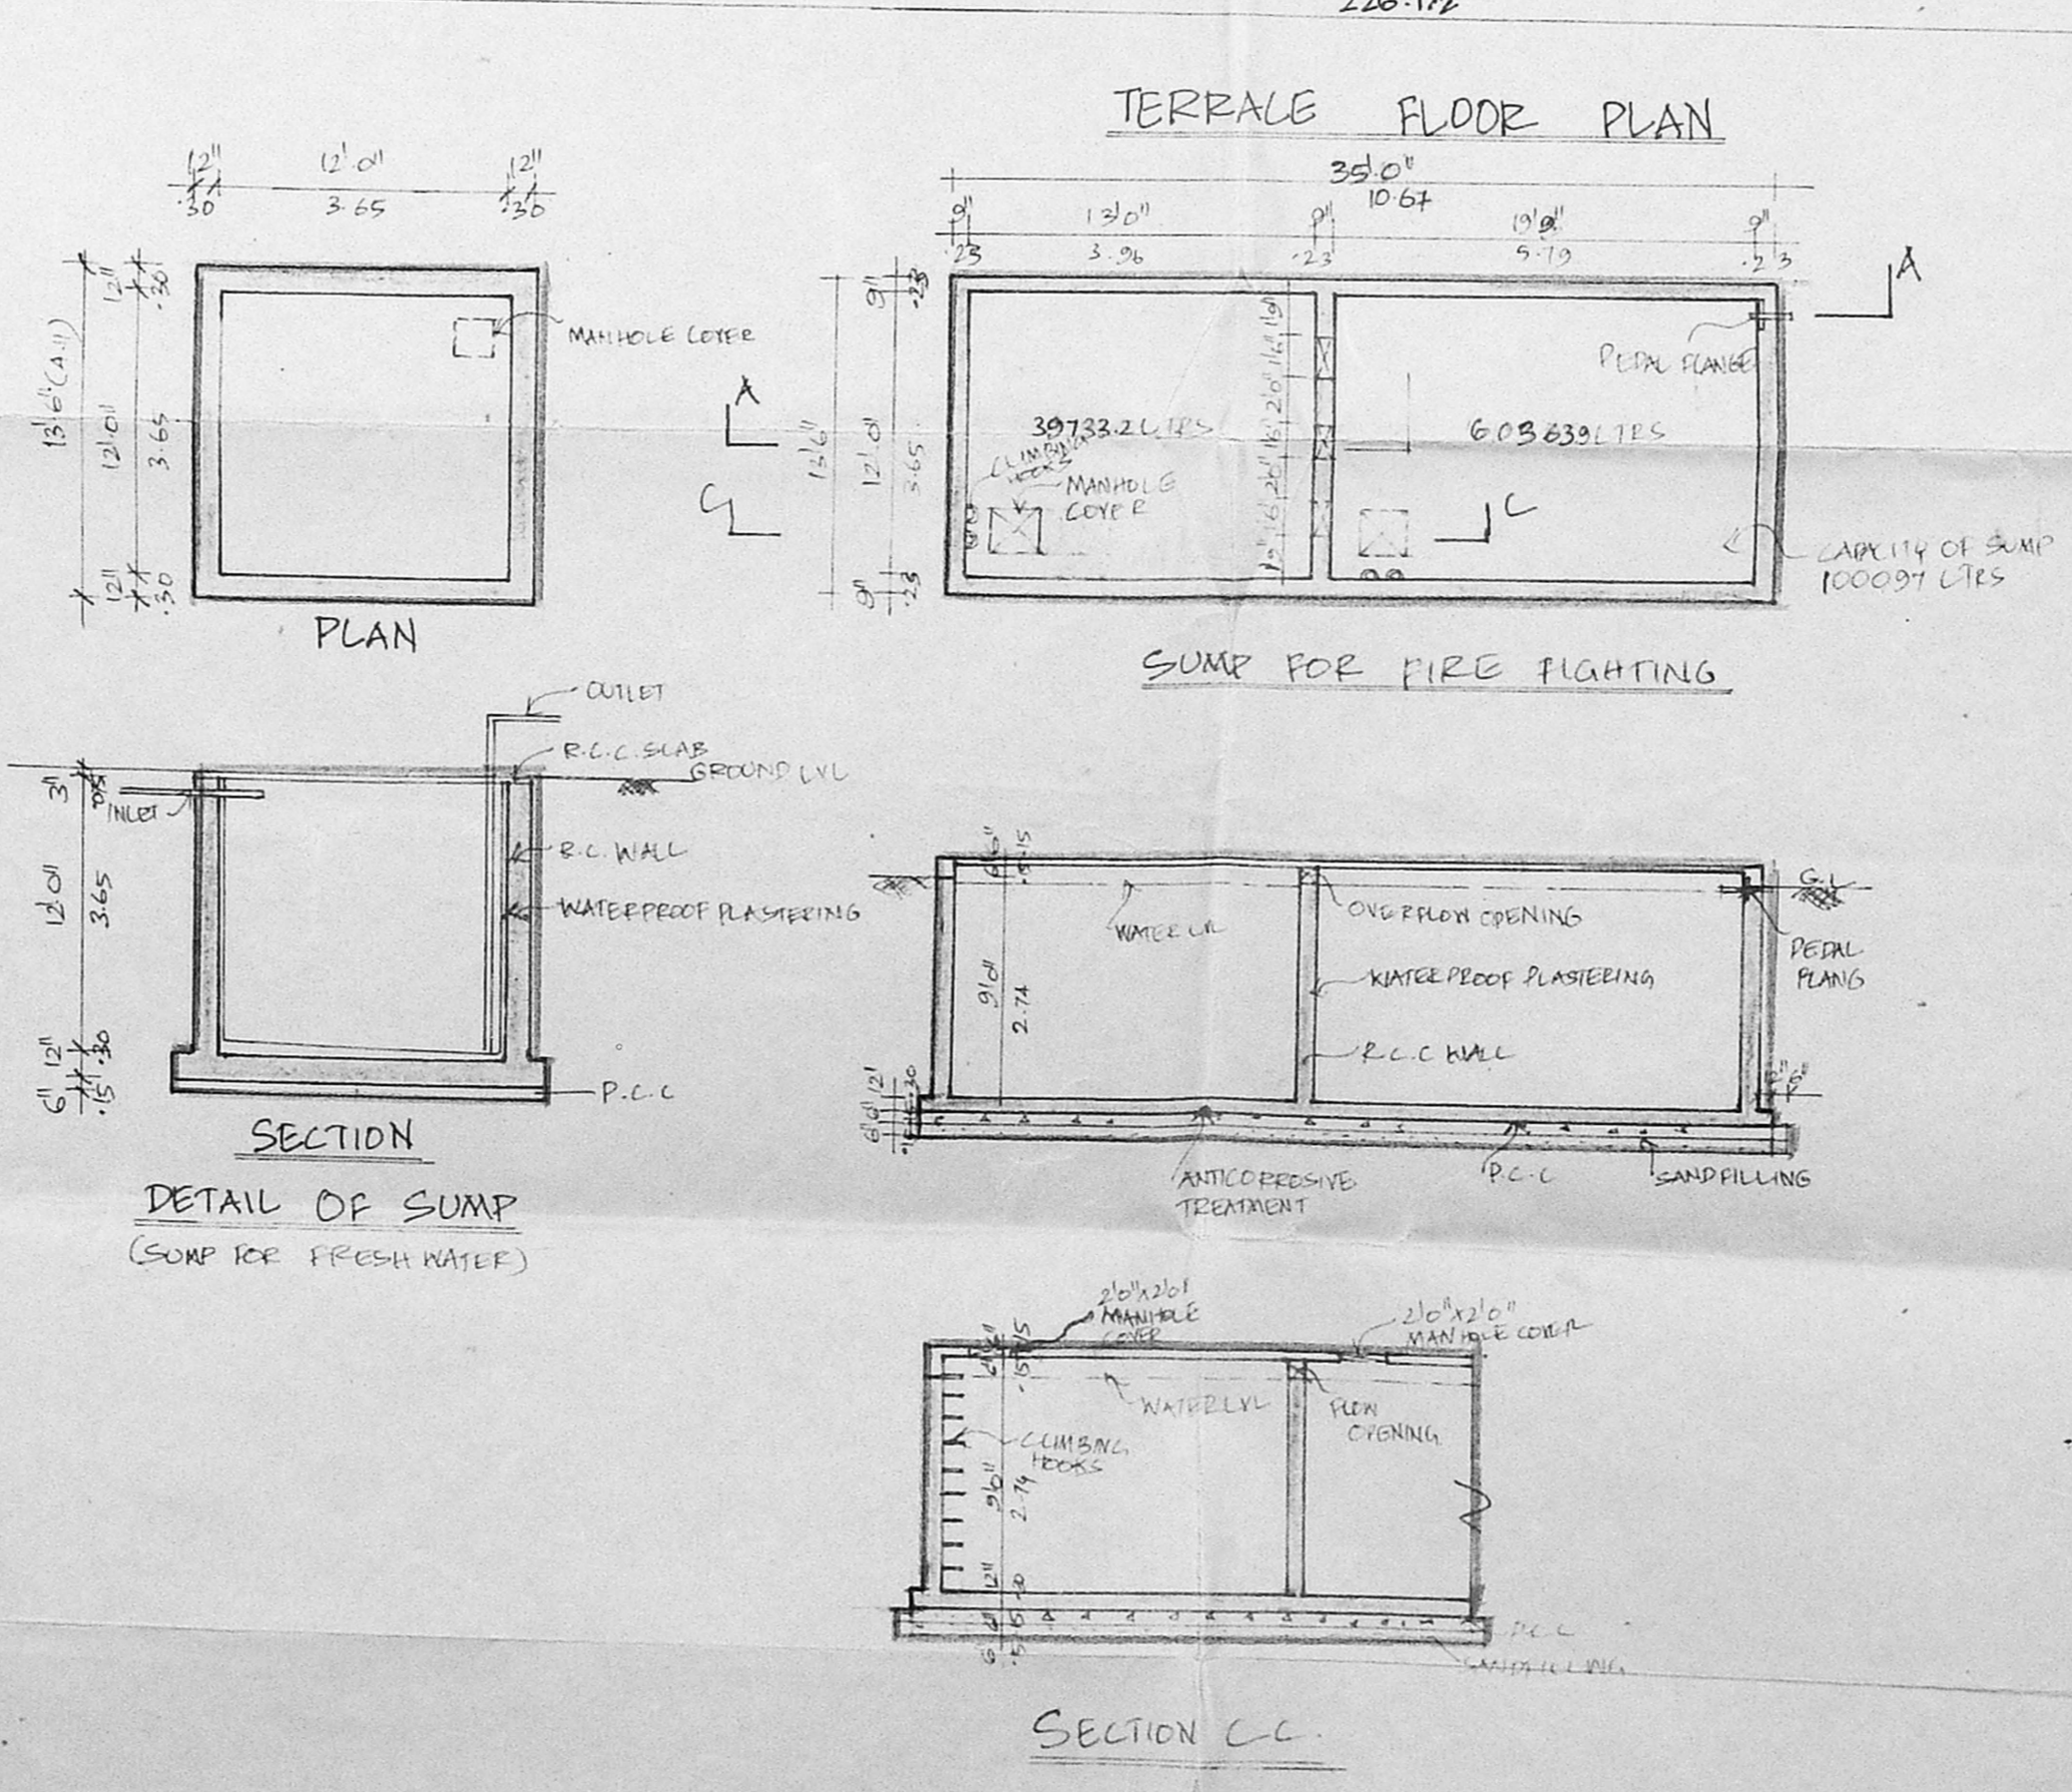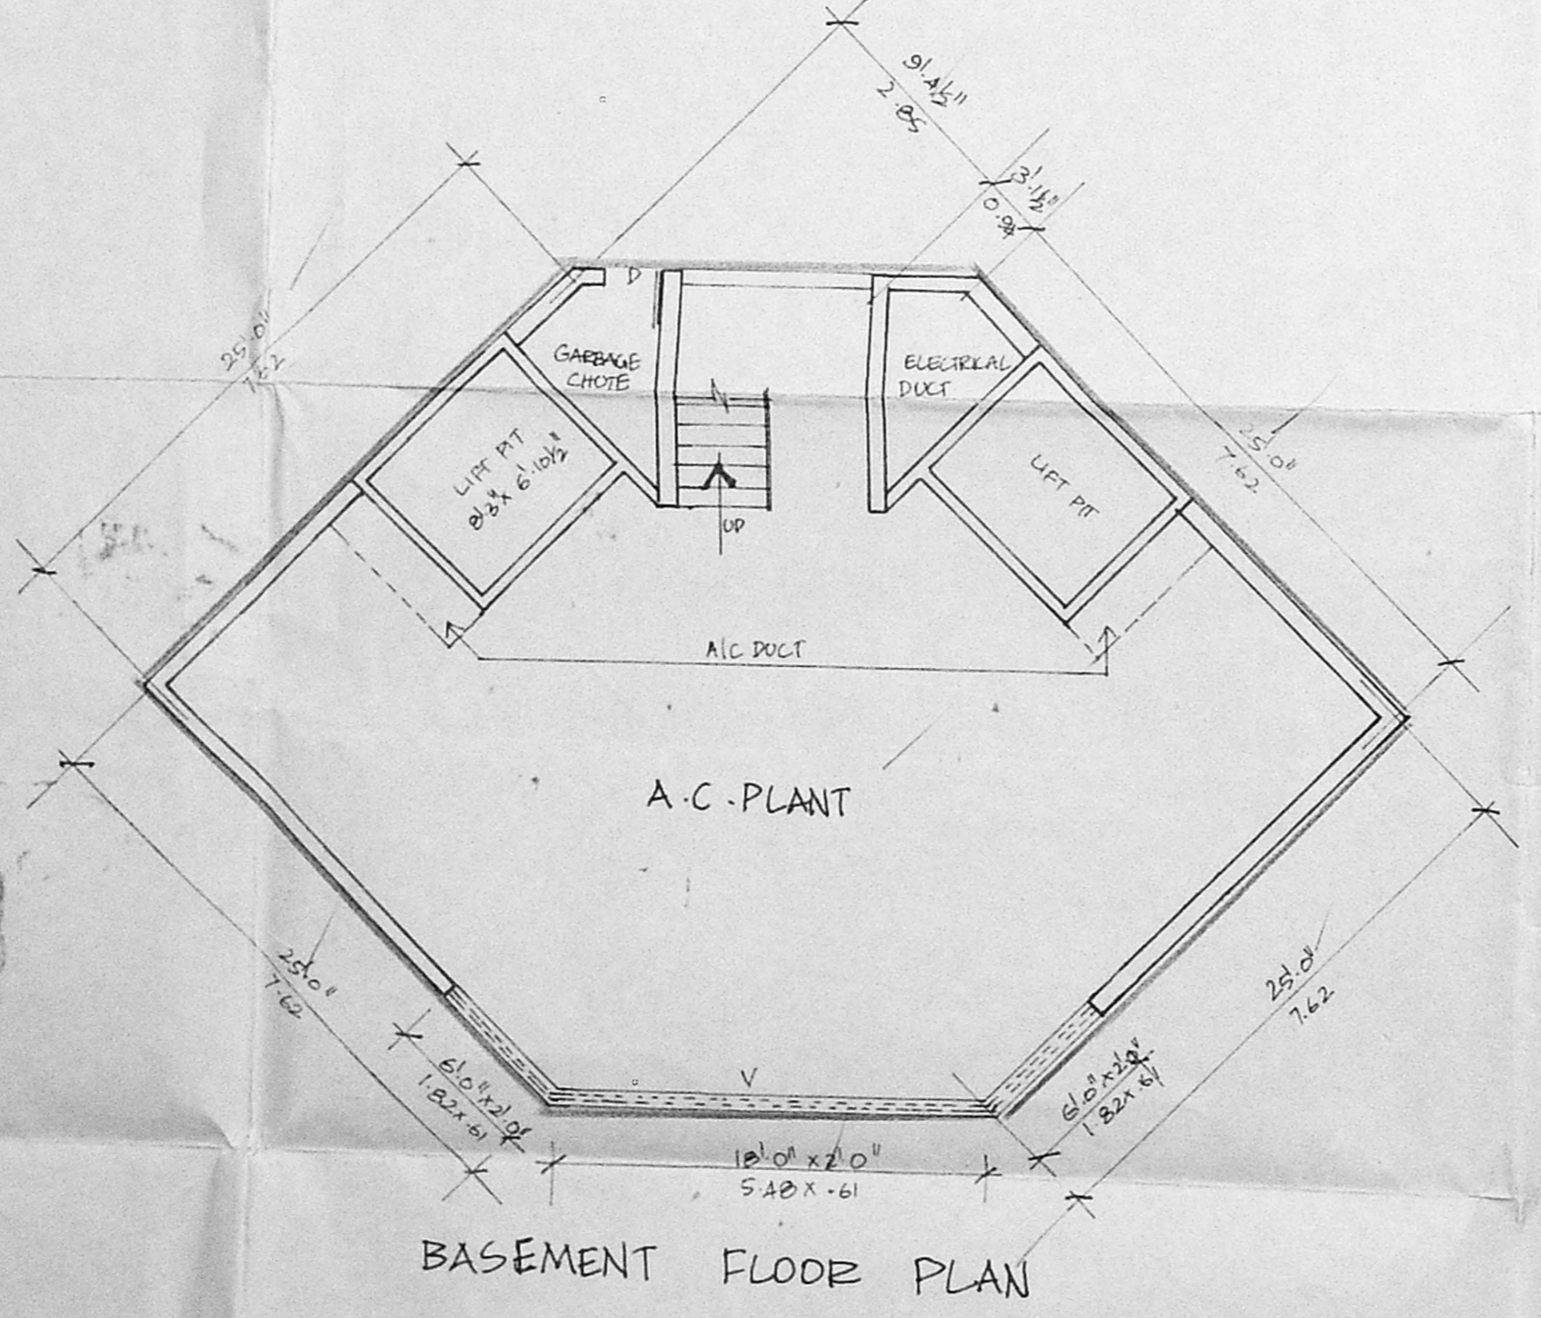
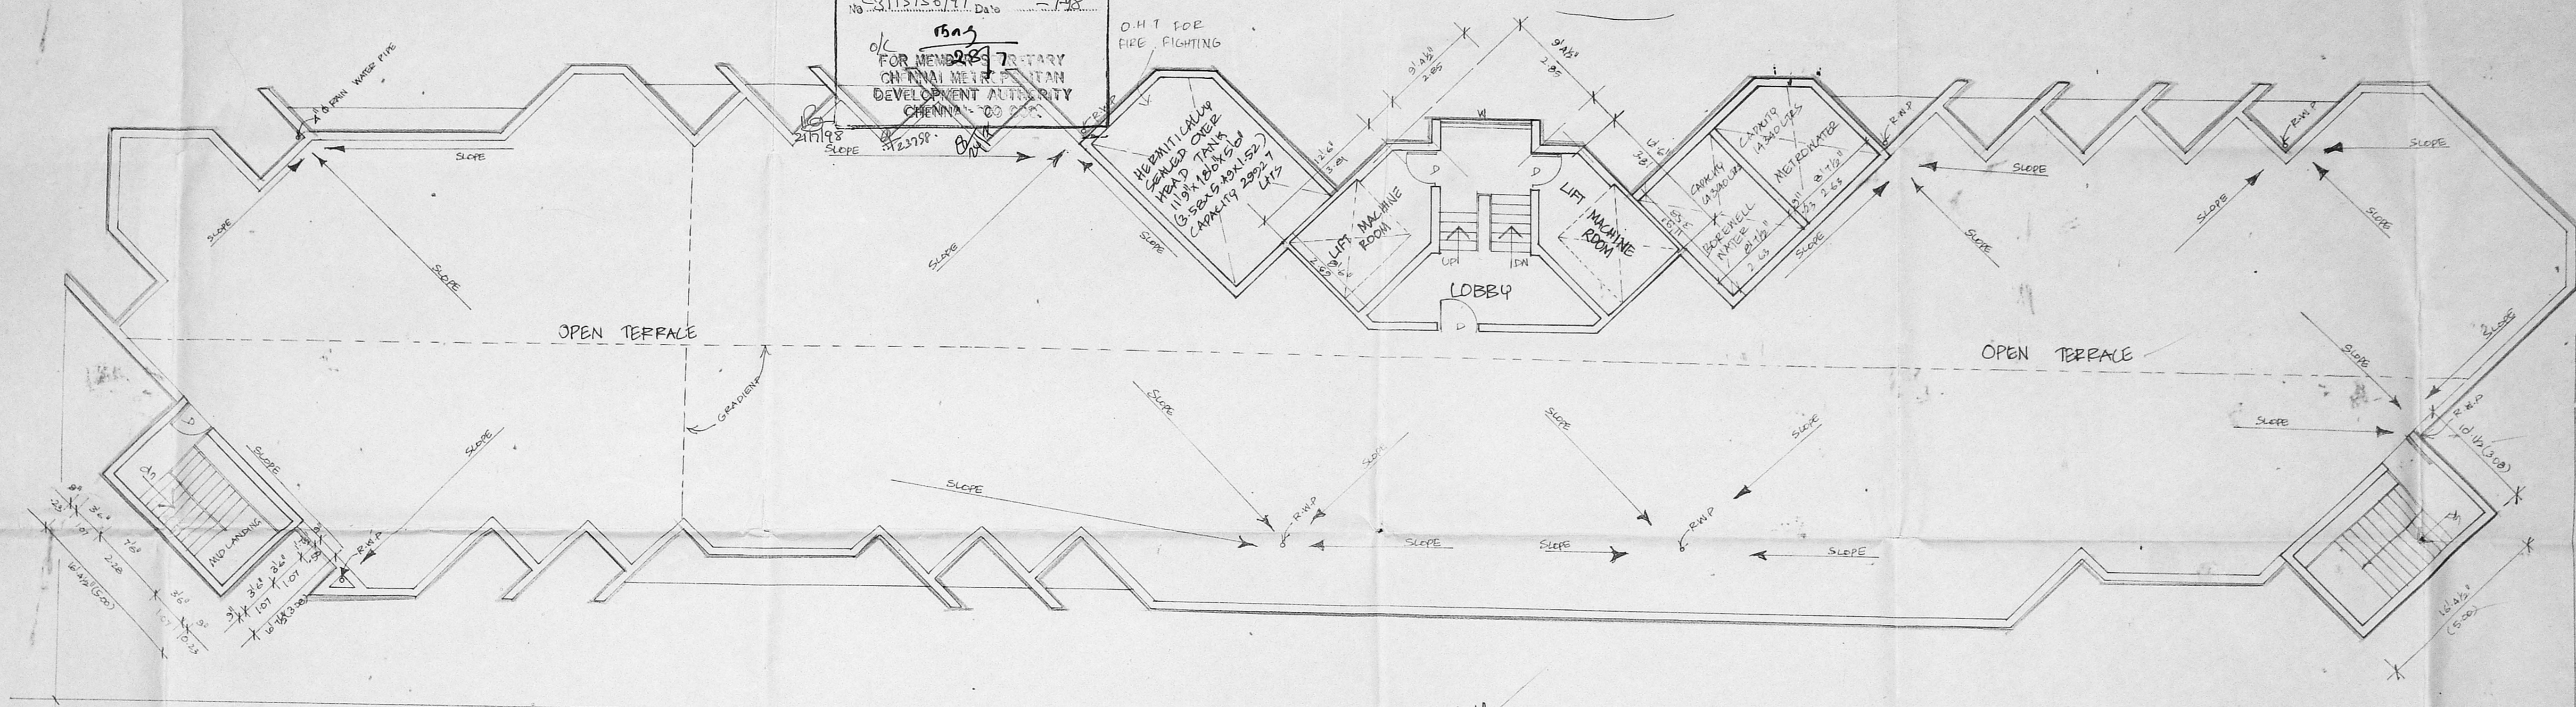



2/6  
 23/12/97  
 D.P.


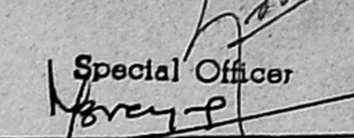
JOINERY DETAILS	SPECIFICATION	COLOR INDICATION	PROJECT TITLE	DRAWING TITLE	DRG NO. M/94/320	SCALE 1"=20'	DATE 06-03-94	DRW N	DESIGNED SUPERVISOR	CHECKED	ARCHITECTS
REFER SHEET NO-6	1. R.C.C. FRAMED STRUCTURE OVER PILLARS 2. BRICK WORK 8" TH FOR EXTERNAL WALL & 4 1/2" WALL FOR INTERNAL PARTITION 3. COUNTER WOOD FOR WINDOWS AND ALUMINUM DOORS 4. NECESSARY FLOORING AND SKIRTING IN ALL ROOMS 5. BEST QUALITY SANITARY & PLUMBING FITTINGS 6. CONCEALED ELECTRICAL WIRING WITH ADEQUATE NUMBER OF POINTS	PREPARED WORK BOUNDARY ROAD	PROPOSED MULTISTORIED OFFICE COMPLEX AT SOUTH BANK ROAD RAJA ANNAMALAI PURAM, M/LAPURU, MADRAS-28 BEARING S NO A311/2 AND DIVISION NO-99 FOR M/S TAMILNADU INDUSTRIAL CO-OPERATIVE BANK LTD	APPROVAL DRAWING MEZZANINE FLOOR FIRST FLOOR & SECOND FLOOR PLAN					M. S. VENUGOPAL LICENSED SURVEYOR, CLASS I, No. 21 CORPORATION OF MADRAS 1, Nagar Madras-17	For THE TAMILNADU INDUSTRIAL CO-OPERATIVE BANK LTD NO. 99/28 Special Officer.	MAYAN'S 15, ANNAMALAI T. NAGAR, MADRAS-17 TAMILNADU P.P. NO. 3/15/18/6/97 8/10/97

**APPROVED**  
 SUBJECT TO THE CONDITIONS IN THIS OFFICE LETTER.  
 No. 11975/97 Date 7-98  
 ok FOR MEMBER 26/7/98  
 CHENNAI METROPOLITAN DEVELOPMENT AUTHORITY  
 CHENNAI-600 002.

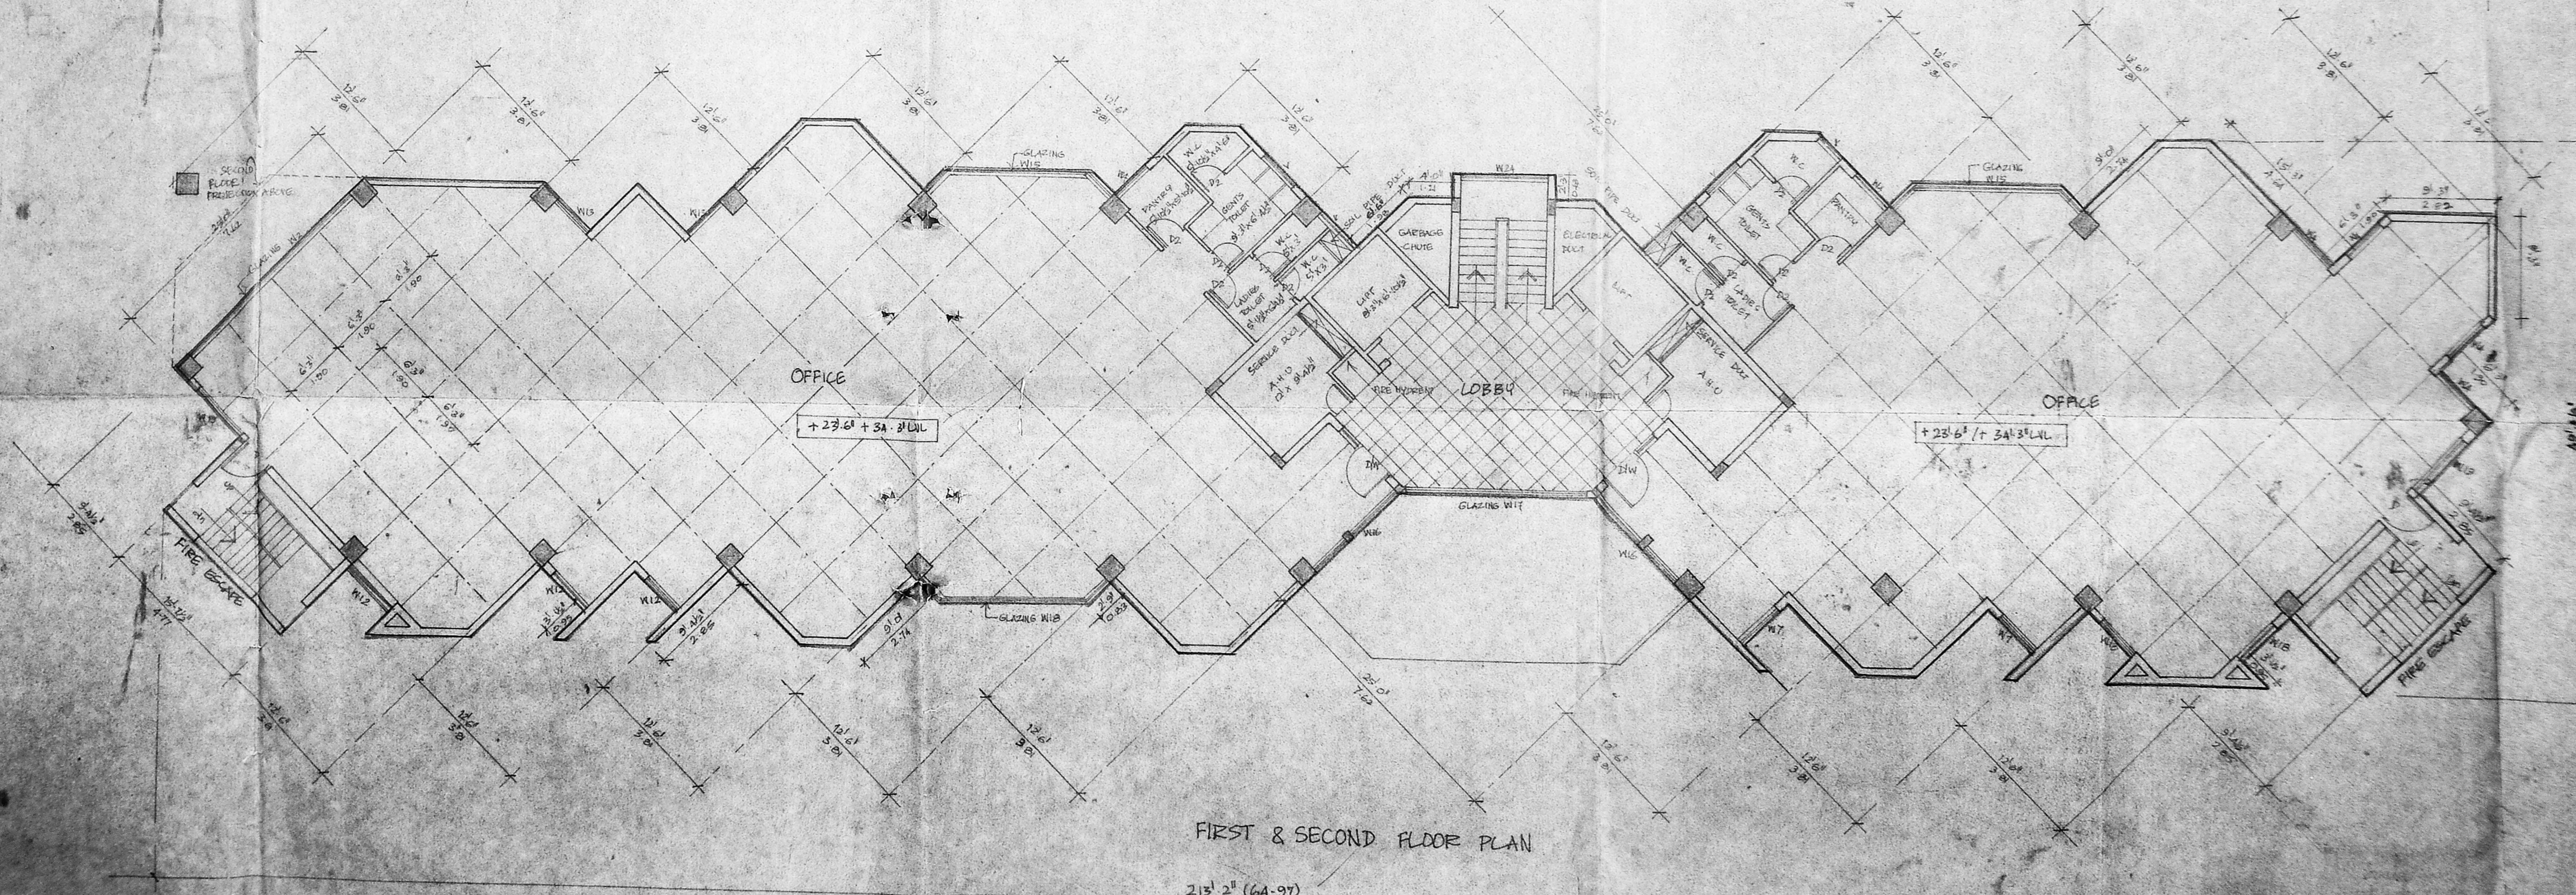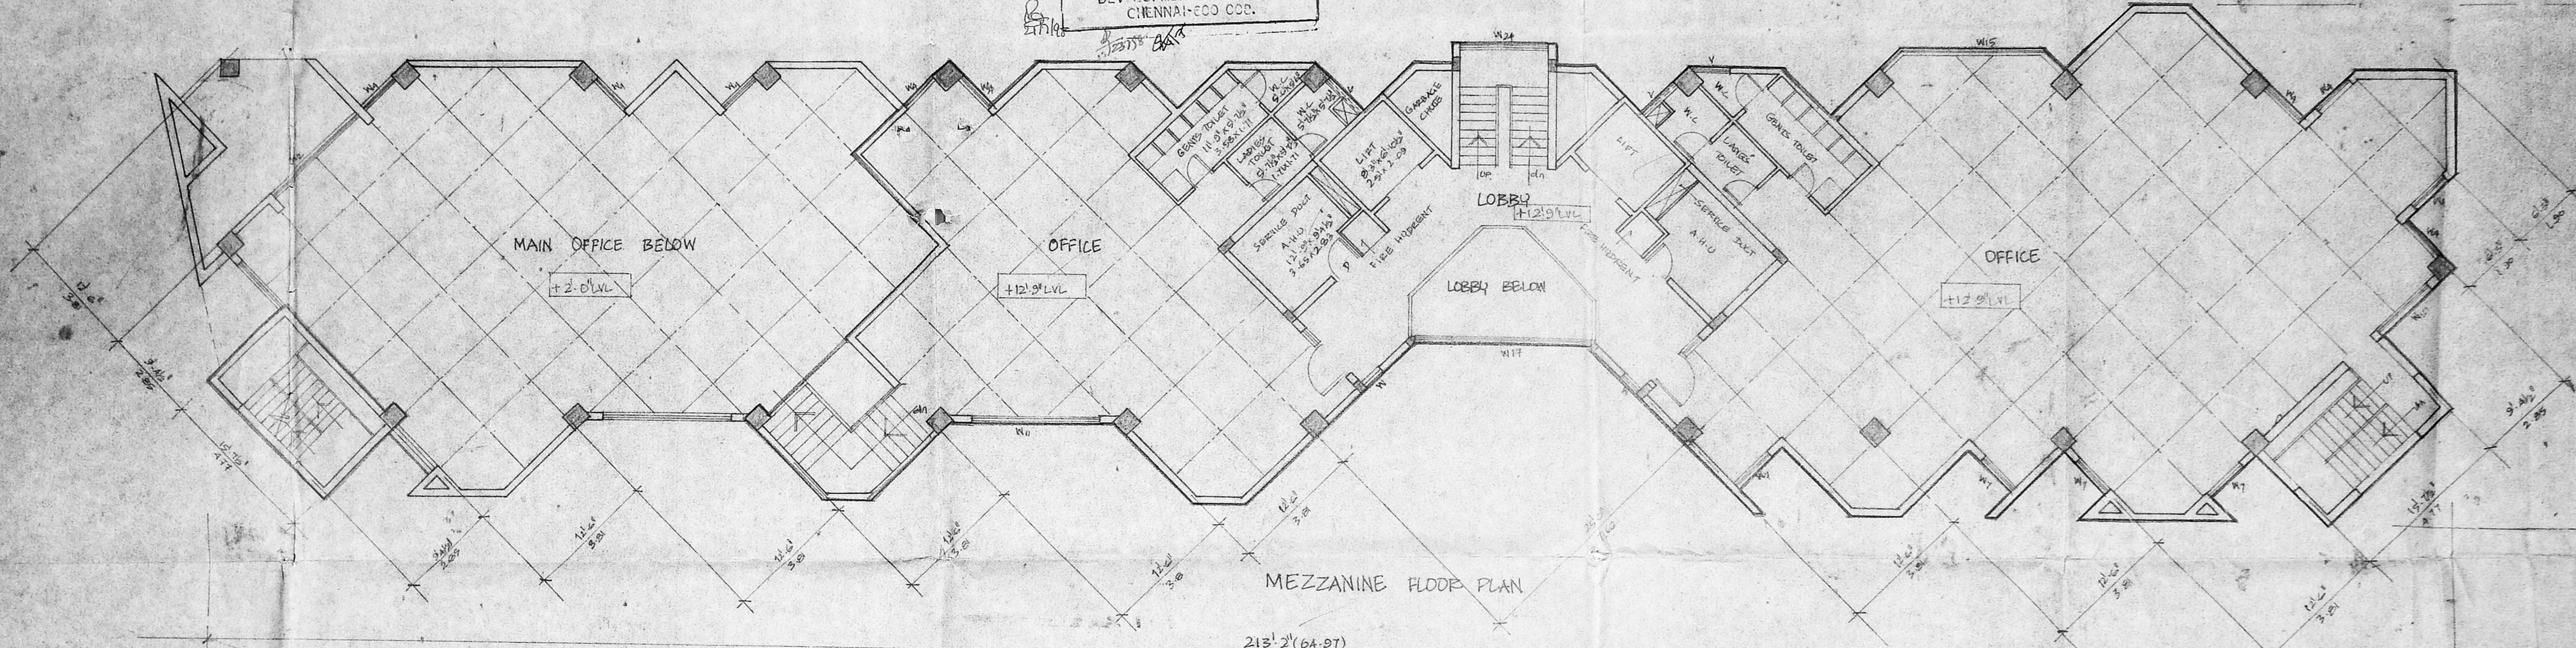

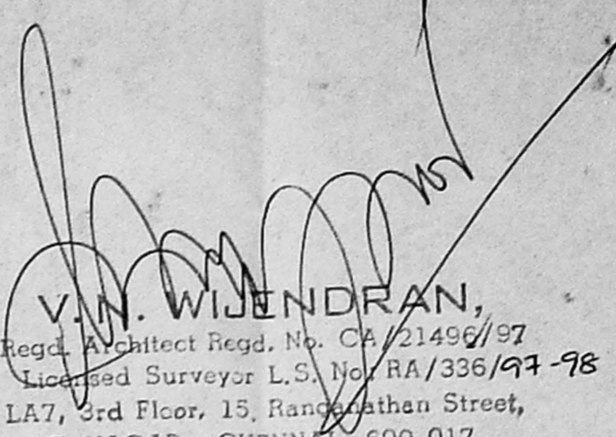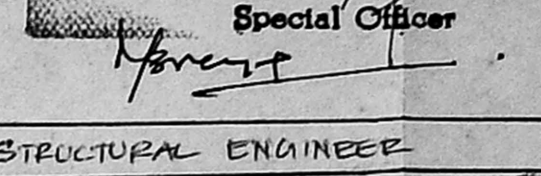
JOINERY DETAILS REFER SHEET NO. 6	SPECIFICATION 1. R.C.C. FRAMED STRUCTURE OVER PILLERS 2. BRICK WORK 9" TH FOR EXTERNAL WALL & 4 1/2" WALL FOR INTERNAL PARTITION 3. COUNTRY WOOD FOR WINDOWS AND ALUMINIUM DOORS 4. NECESSARY FLOORING AND SKIRTING IN ALL ROOMS 5. BEST QUALITY SANITARY & PLUMBING FITTINGS 6. CONCEALED ELECTRICAL WIRING WITH ADEQUATE NUMBER OF POINTS	COLOUR INDICATION PROPOSED WORK BOUNDARY ROAD	PROJECT TITLE PROPOSED MULTISTORIED OFFICE COMPLEX AT SOUTH BANK ROAD RAVA ANNAMALAI PURAM, MYLAPORE, MADRAS-28 BEARING S.NO 4311/2 AND DIVISION NO. 99 FOR M/S TAMILNADU INDUSTRIAL CO-OPERATIVE BANK LTD	DRAWING TITLE APPROVAL DRAWING THIRD FLOOR, FOURTH FLOOR FIFTH, FLOOR PLAN	DRG NO. M/34/328 SCALE 1/200 DATE DRAWN SHEET NO.-3	LICENSED SURVEYOR  V.N. WIJENDRAN, Registered Architect Regd. No. CA/2149/87 Licensed Surveyor L.S. No. RA/336/97-98 1A/7, 2nd Floor, 15, Ramakrishnan Street, T. NAGAR, CHENNAI-600 017.	OWNER FOR THE TAMILNADU INDUSTRIAL CO-OPERATIVE BANK LTD NO. 110 694 Special Officer  STRUCTURAL ENGINEER Dr. M.S. VENUGOPAL, P.E., M.I.E. LICENSED SURVEYOR, CLASS II, P.E., SI CORPORATION OF MADRAS T. Nagar Madras-17	ARCHITECTS MARIANS 15, RAJANATHAN STREET, T. NAGAR, MADRAS-17 11.12.57 MMDA C-3/PP NO. 1 E.No. 63/15/1977 Asset Surveying: PART I PART II 23/12/97 A.P. D.P.
--------------------------------------	---	--------------------------------------------------------	---	----------------------------------------------------------------------------------	-----------------------------------------------------------------	---	---	---

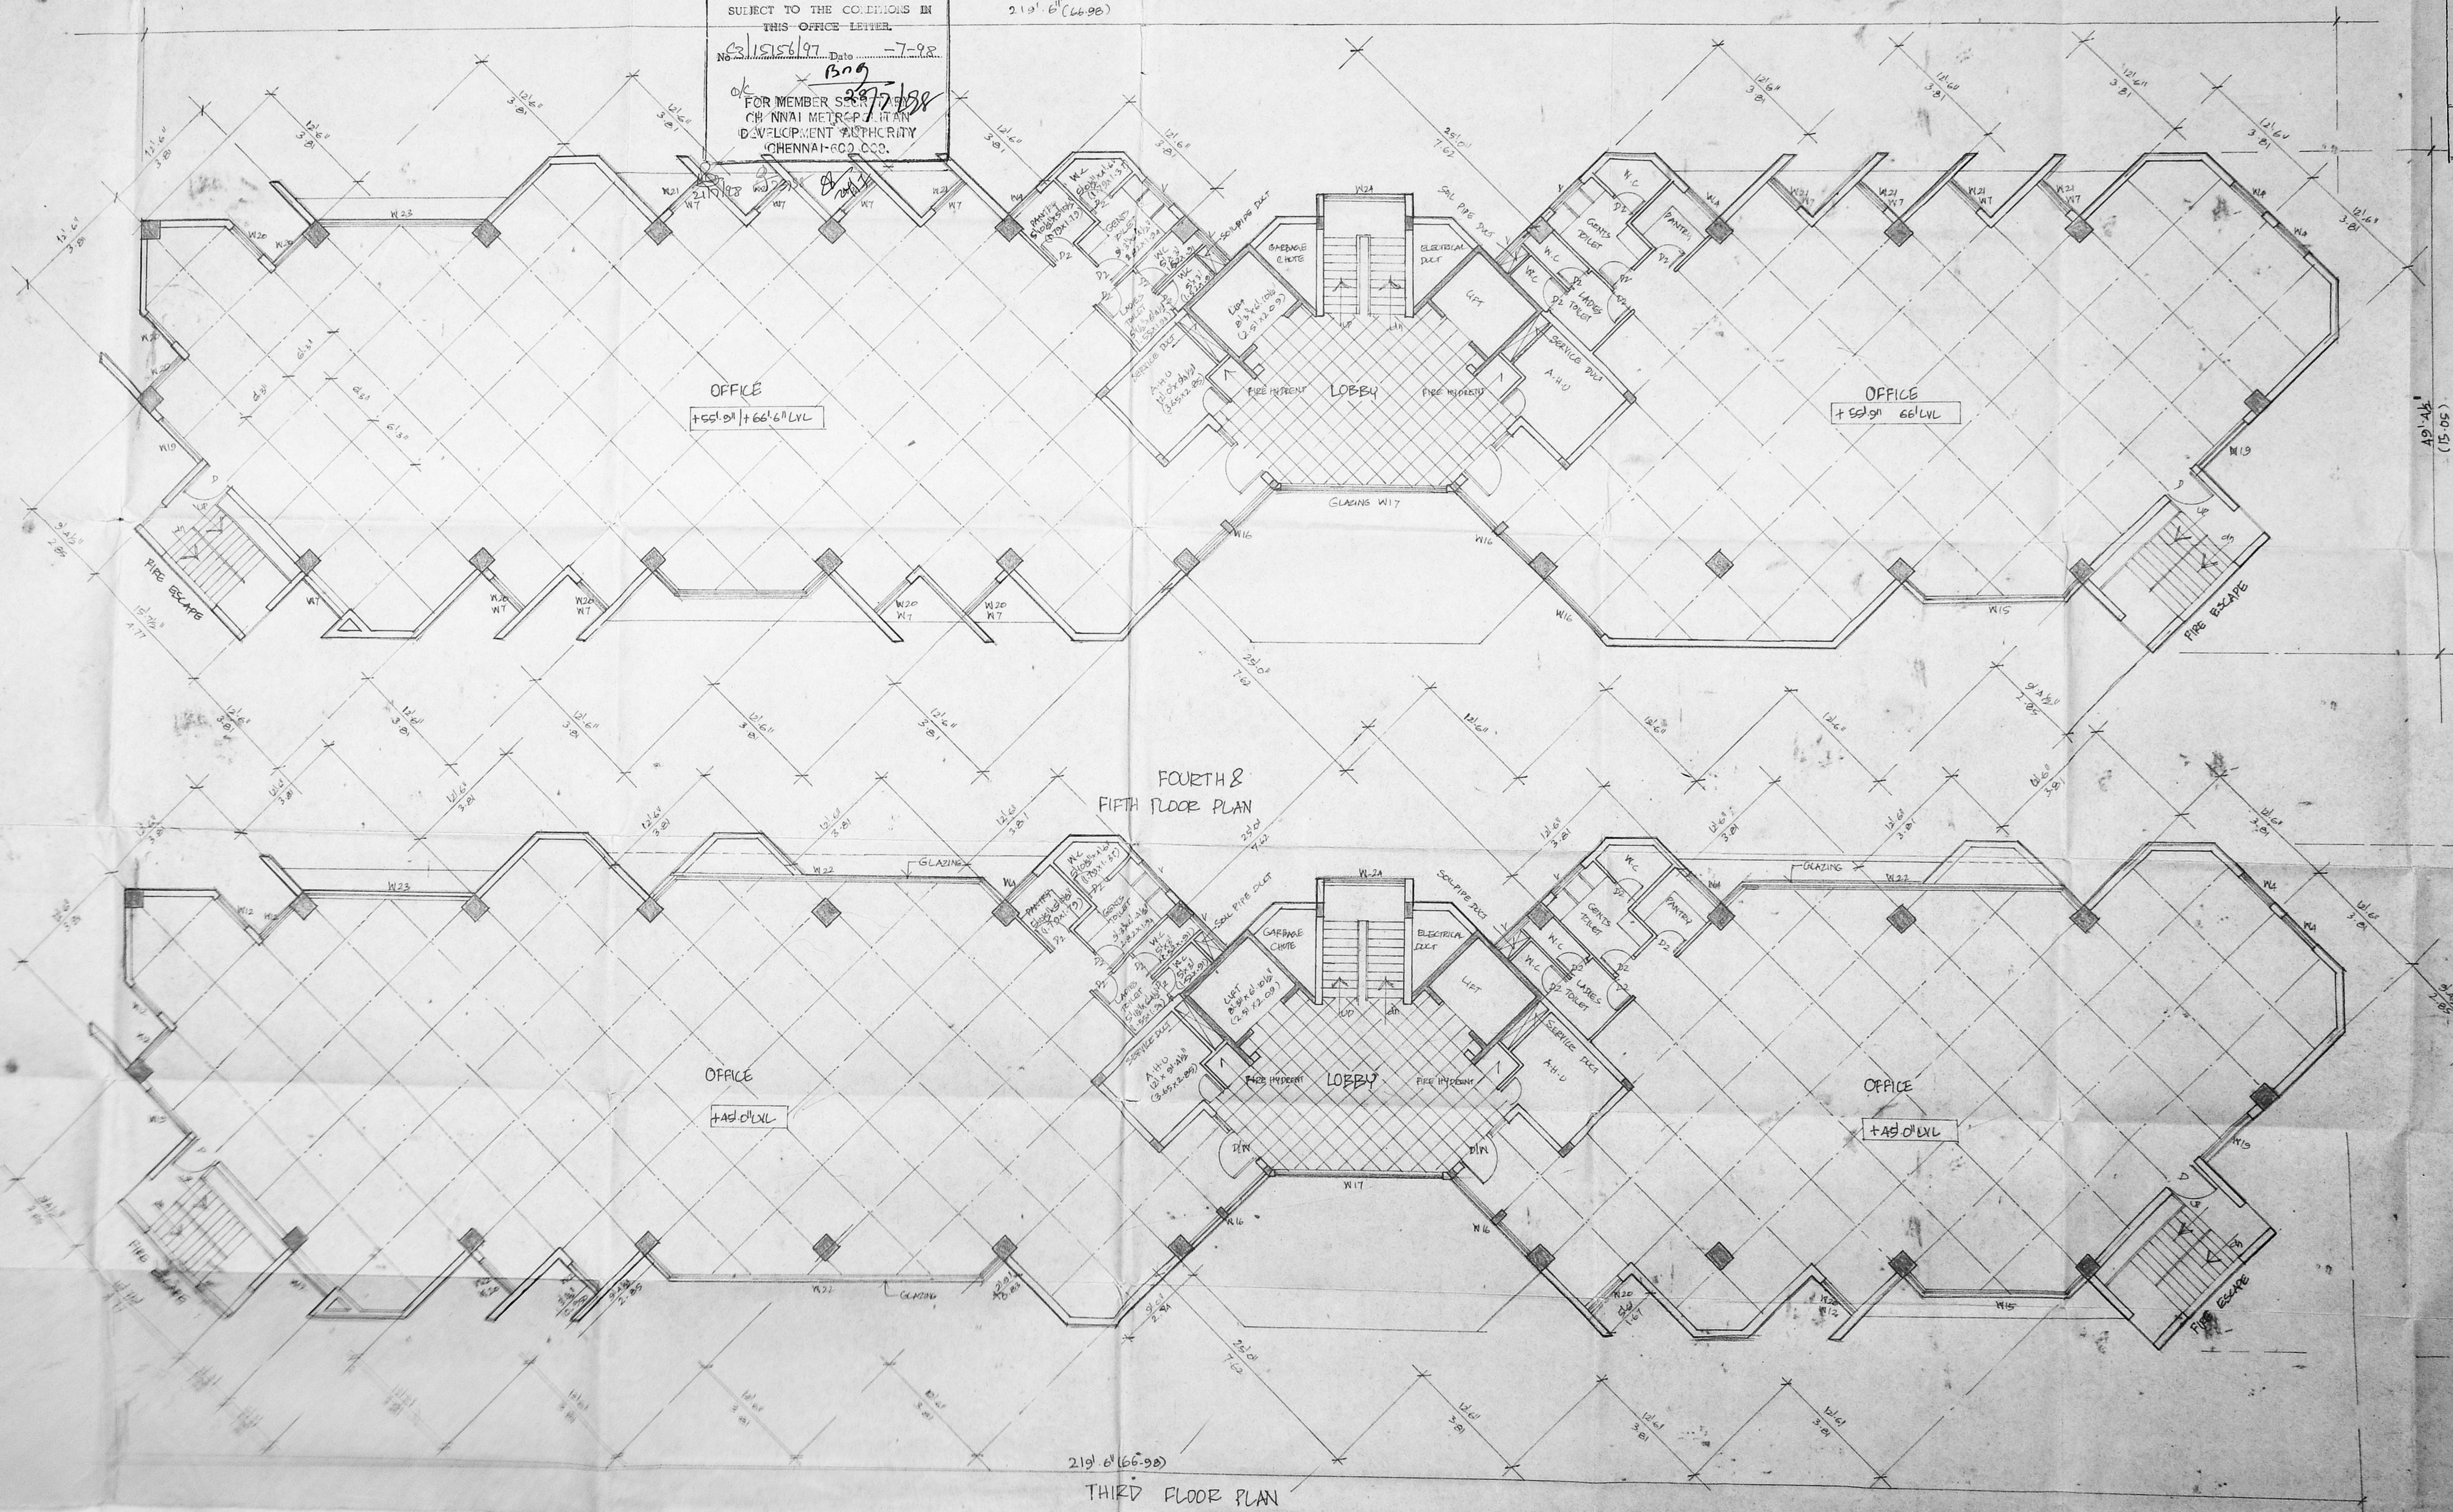



COLOUR INDICATION PROPOSED WORK ██████████ BOUNDARY ██████████ ROAD ██████████	PROJECT TITLE <b>PROPOSED MULTISTORIED OFFICE COMPLEX</b> <b>AT SOUTH BANK ROAD RAJA ANNAMALAI PURAM</b> <b>MYLAPORE MADRAS-28 BEARING S.NO 4311/2</b> <b>AND DIVISION NO 99 FOR M/S TAMILNADU</b> <b>INDUSTRIAL CO-OPERATIVE BANK LTD.</b>	DRAWING TITLE <b>APPROVAL DRAWING</b> <b>SECTION ON 'AA'</b>	DRG NO. M/94/328 SCALE 1/8" = 1'-0" DATE 12.03.94 SHEET NO - 04 DRAWN REVISED 25/11/97	LICENSED SURVEYOR  <b>V. M. VIJENDRAN,</b> Regd. Architect Regd. No. A/21/68/87 Licensed Surveyor, L.S. No. RA/336/97-98 1A7, 3rd Floor, 15, Annamathan Street, T. NAGAR, CHENNAI - 600 017.	OWNER For THE TAMILNADU INDUSTRIAL CO-OPERATIVE BANK LTD. No. 110/89 Special Officer  <b>STRUCTURAL ENGINEER</b> <b>Dr. M.S. VENUGOPAL, B.Sc., M.E.</b> LICENSED SURVEYOR, CLASS I, L.S. 81 CORPORATION OF MADRAS T. Nagar Madras-17	ARCHITECTS <b>mayank</b> 15, ANNAMATHAN ST T. NAGAR, MADRAS-17 PH: 4330882 MMCA C3/PP NO. C. No. S/1515/97 Asst. Surveying: PART I PART II V.P. D.P.
-----------------------------------------------------------------------------------------	---	--------------------------------------------------------------------	---	---	---	---

Planning Permit No. **CS.PP.MS.B.15/98**  
**APPROVED**  
 SUBJECT TO THE CONDITIONS IN  
 THIS OFFICE LETTER.  
 No. **S/1515/97** Date **7-9-98**  
 dc **1509**  
**2077**  
 FOR MEMBER SECRETARY  
 CHENNAI METRO POLITICAL  
 DEVELOPMENT AUTHORITY  
 CHENNAI-600 000


21/7/98  
 22/7/98  
 24/7/98

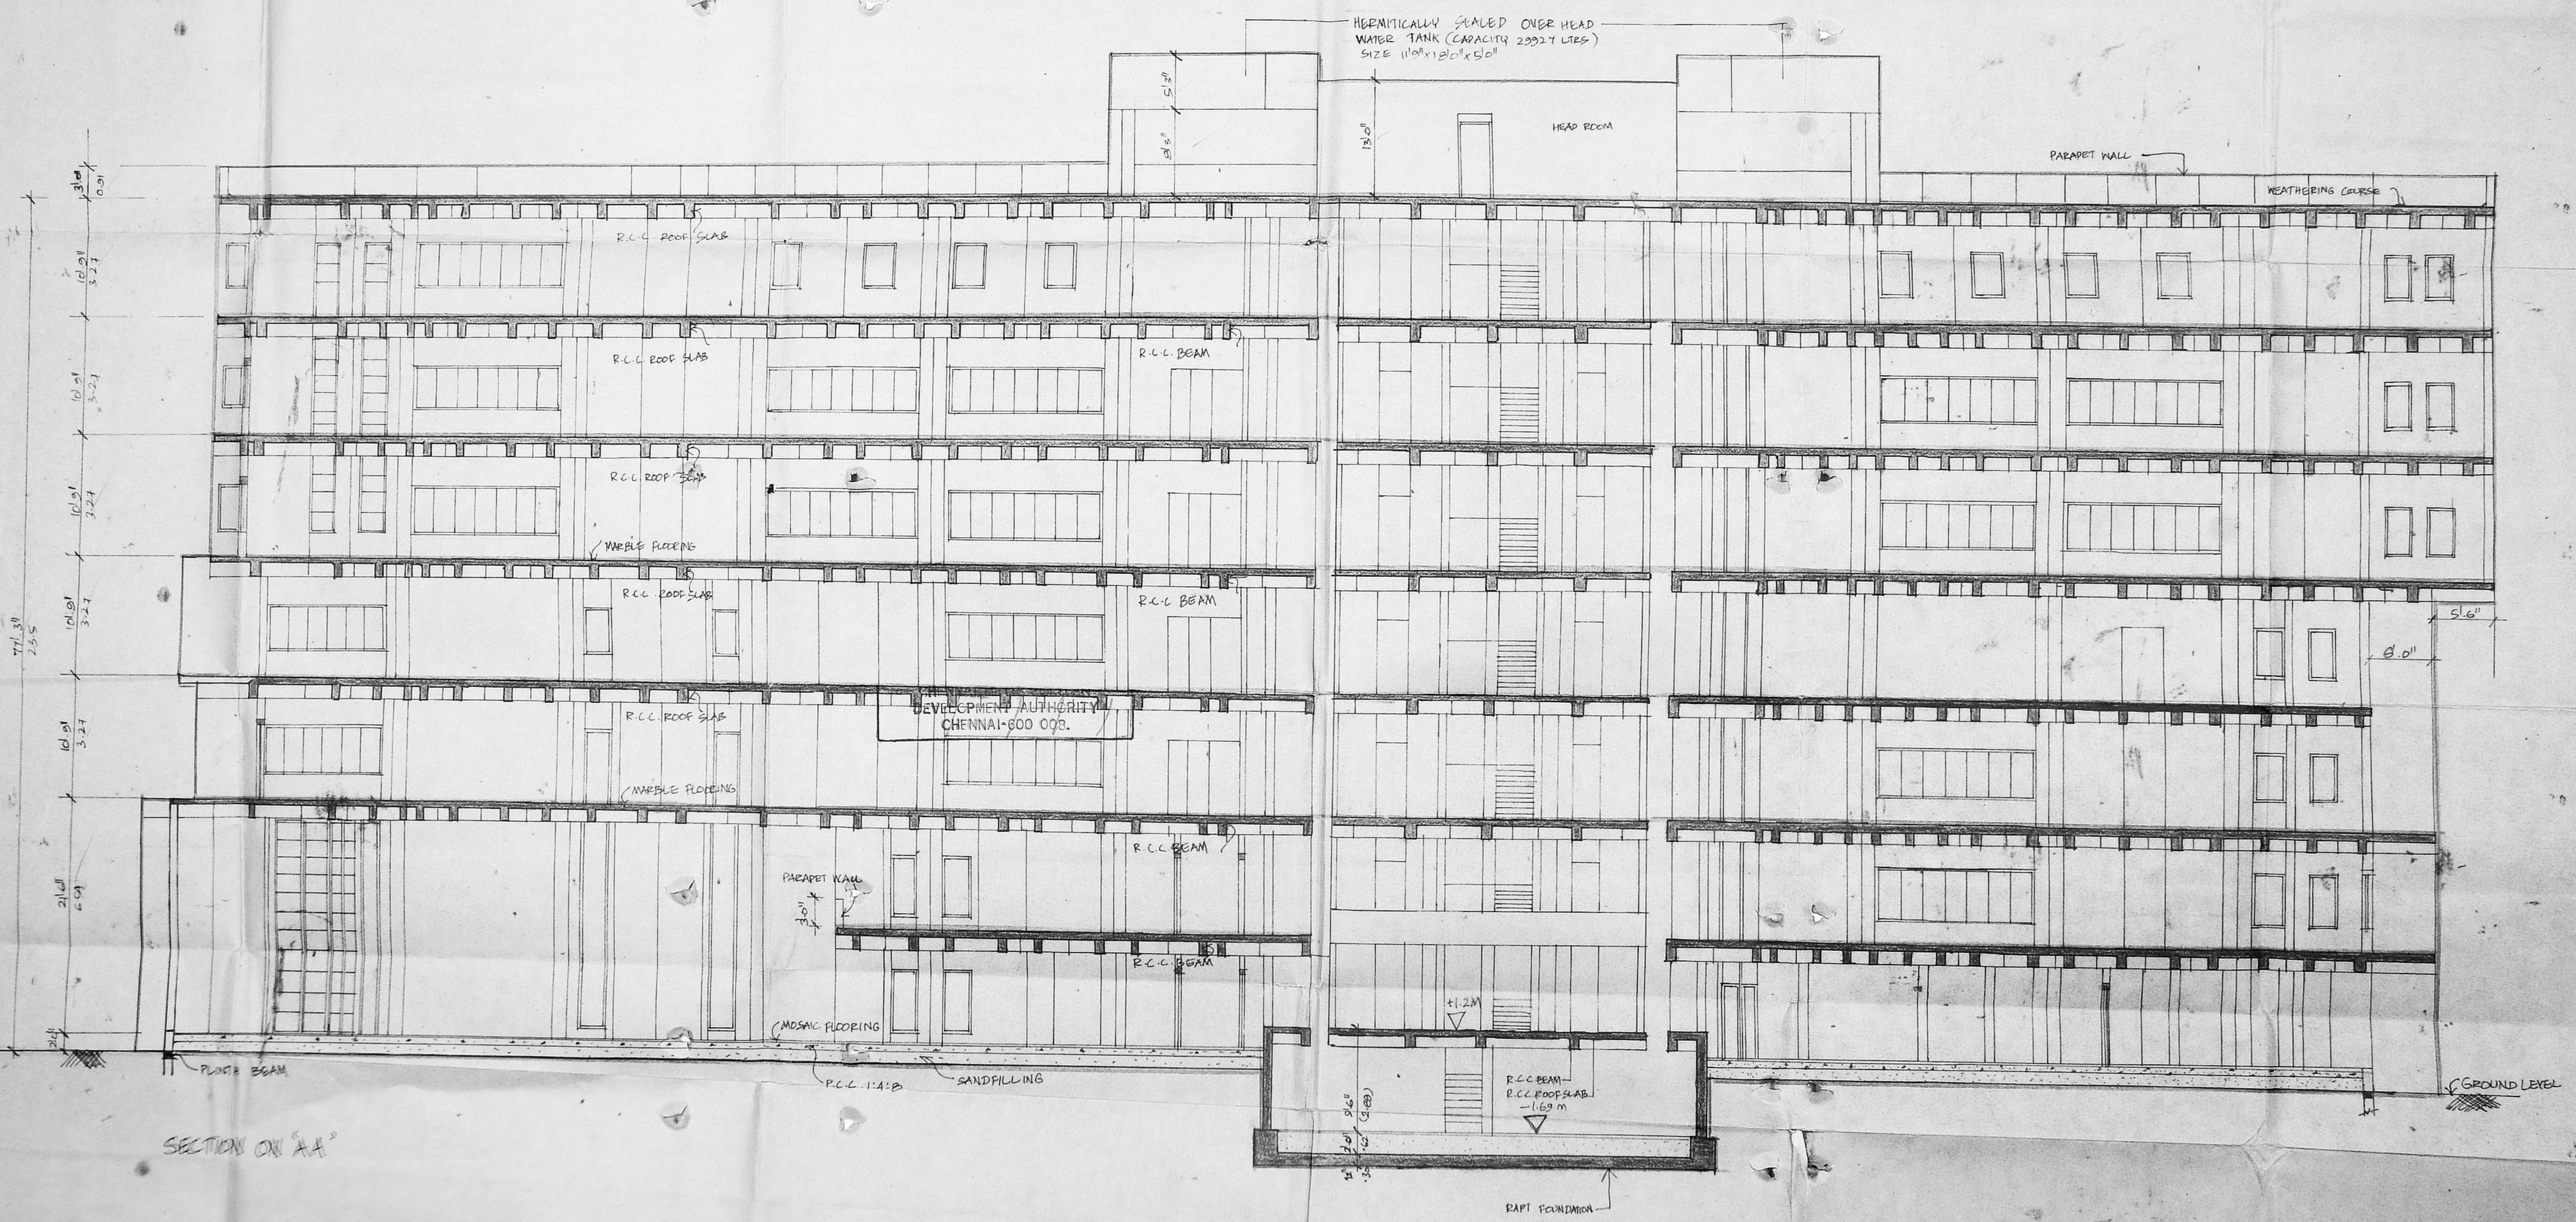

SECTION ON 'AA'

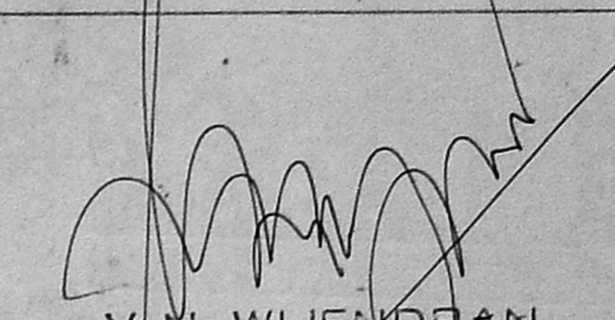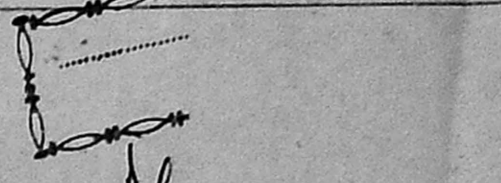COLOUR INDICATION PROPOSED WORK BOUNDARY ROAD	PROJECT TITLE <b>PROPOSED MULTISTORIED OFFICE COMPLEX</b> <b>AT SOUTH BANK ROAD RAJA ANNAMALAI</b> <b>PURAM, MYLAPORE MADRAS-28 BEARING</b> <b>S.NO. 4311/2 AND DIVISION NO. 99 FOR</b> <b>MIS. TAMILNADU INDUSTRIAL</b> <b>CO-OPERATIVE BANK LTD</b>	DRAWING TITLE <b>APPROVAL DRAWING</b> <b>EAST SIDE ELEVATION</b> DRG NO - M/24/32B SCALE - 1"=20' DATE - 07/03/94 DRAWN SHEET NO. 5 REVISED 02/11/97 C. No. 3 15756/97 Assd. Successing: PART I PART II A.P. D.P.	LICENSED SURVEYOR  <b>V. N. WIJENDRAN,</b> Regd. Architect Regd. No. CA/21456/87 Licensed Surveyor L.S. No. RA/336/97-98 LA7, 3rd Floor, 15, Ranganathan Street, T. NAGAR, CHENNAI - 600 017.	OWNER  <b>STRUCTURAL ENGINEER</b> <b>Dr. M. S. VENUGOPAL PRASAD</b> LICENSED SURVEYOR, CLASS III, IN CORPORATION OF MADRAS T. Nagar Madras-17	ARCHITECT Revised Plan <b>MAJAN</b> 15, RANGANATHAN ST T. NAGAR, MADRAS-17 PH. 4338852
--------------------------------------------------------	---	---	---	---	---

Planning Permission No. **15756/97**  
**APPROVED**  
 SUBJECT TO THE CONDITIONS IN  
 THIS OFFICE LETTER.  
 No. **15756/97** Date **-7-98**  
 FOR MEMB-R SEC-77  
 CHENNAI METROPOLITAN  
 DEVELOPMENT AUTHORITY  
 CHENNAI-600 008.

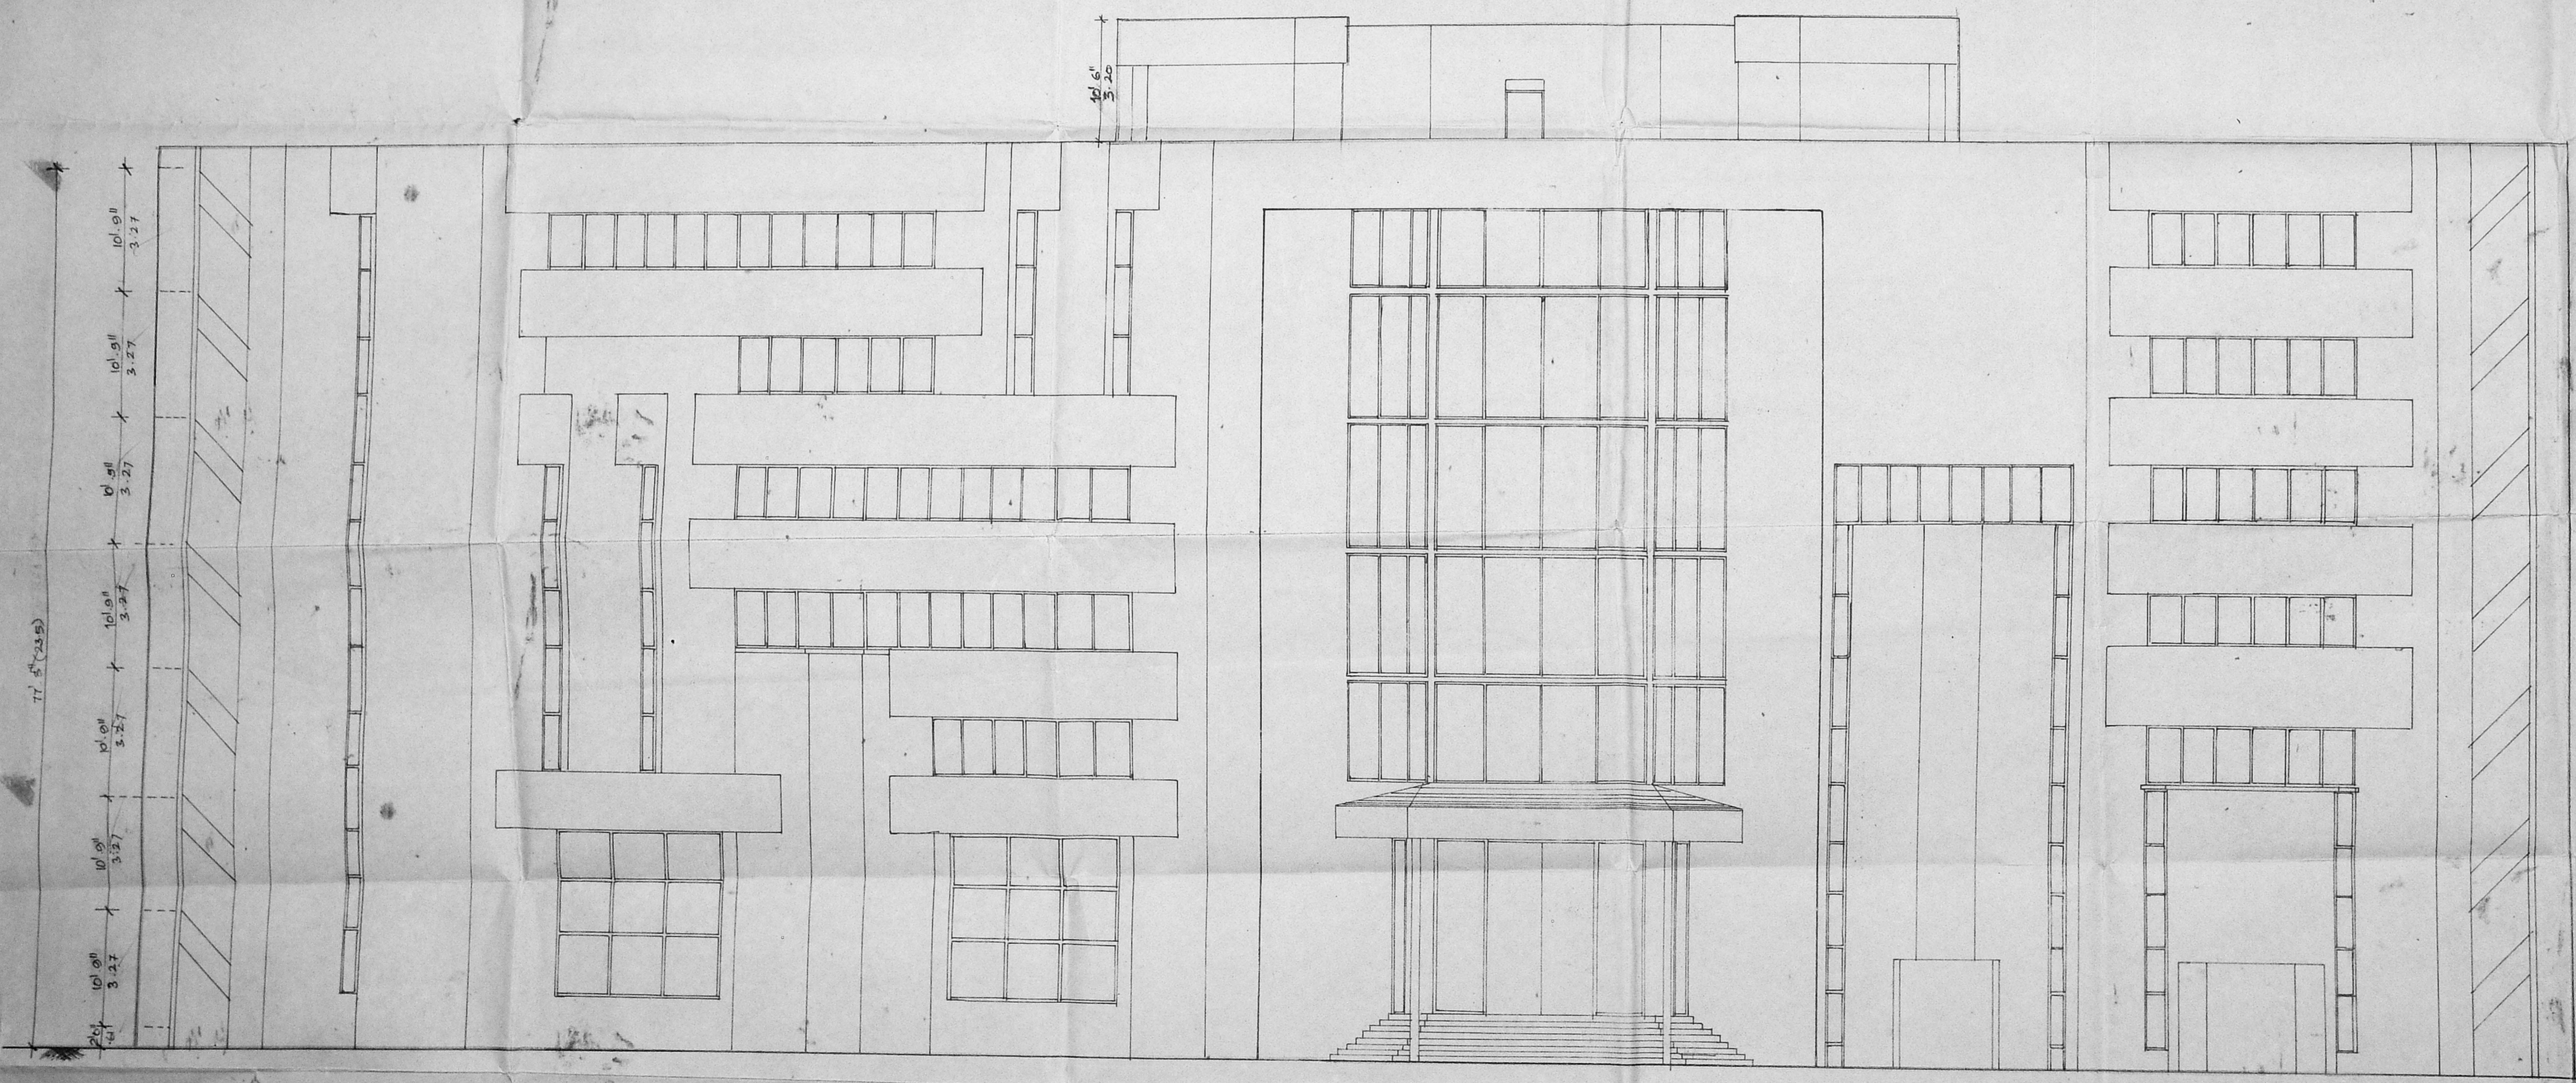

EAST SIDE ELEVATION