






SCHEDULE OF JOINERY		
TYPE	DESCRIPTION	SIZE
MB	MAIN DOOR	8'-0" x 7'-0"
ED	ENTRANCE DOOR	9'-0" x 7'-0"
D	DOOR	3'-0" x 7'-0"
D1	DOOR	3'-0" x 7'-0"
DD	DOOR	3'-0" x 7'-0"
DD	DOOR	3'-0" x 7'-0"
W	WINDOW	4'-0" x 4'-0"
W	WINDOW	4'-0" x 4'-0"
V	VENTILATOR	2'-0" x 2'-0"
V1	VENTILATOR	15'-0" x 2'-0"
V2	VENTILATOR	12'-0" x 2'-0"
V3	VENTILATOR	8'-0" x 2'-0"
V4	VENTILATOR	4'-0" x 2'-0"
RS	ROLLING SHUTTER	0'-0" x 7'-0"

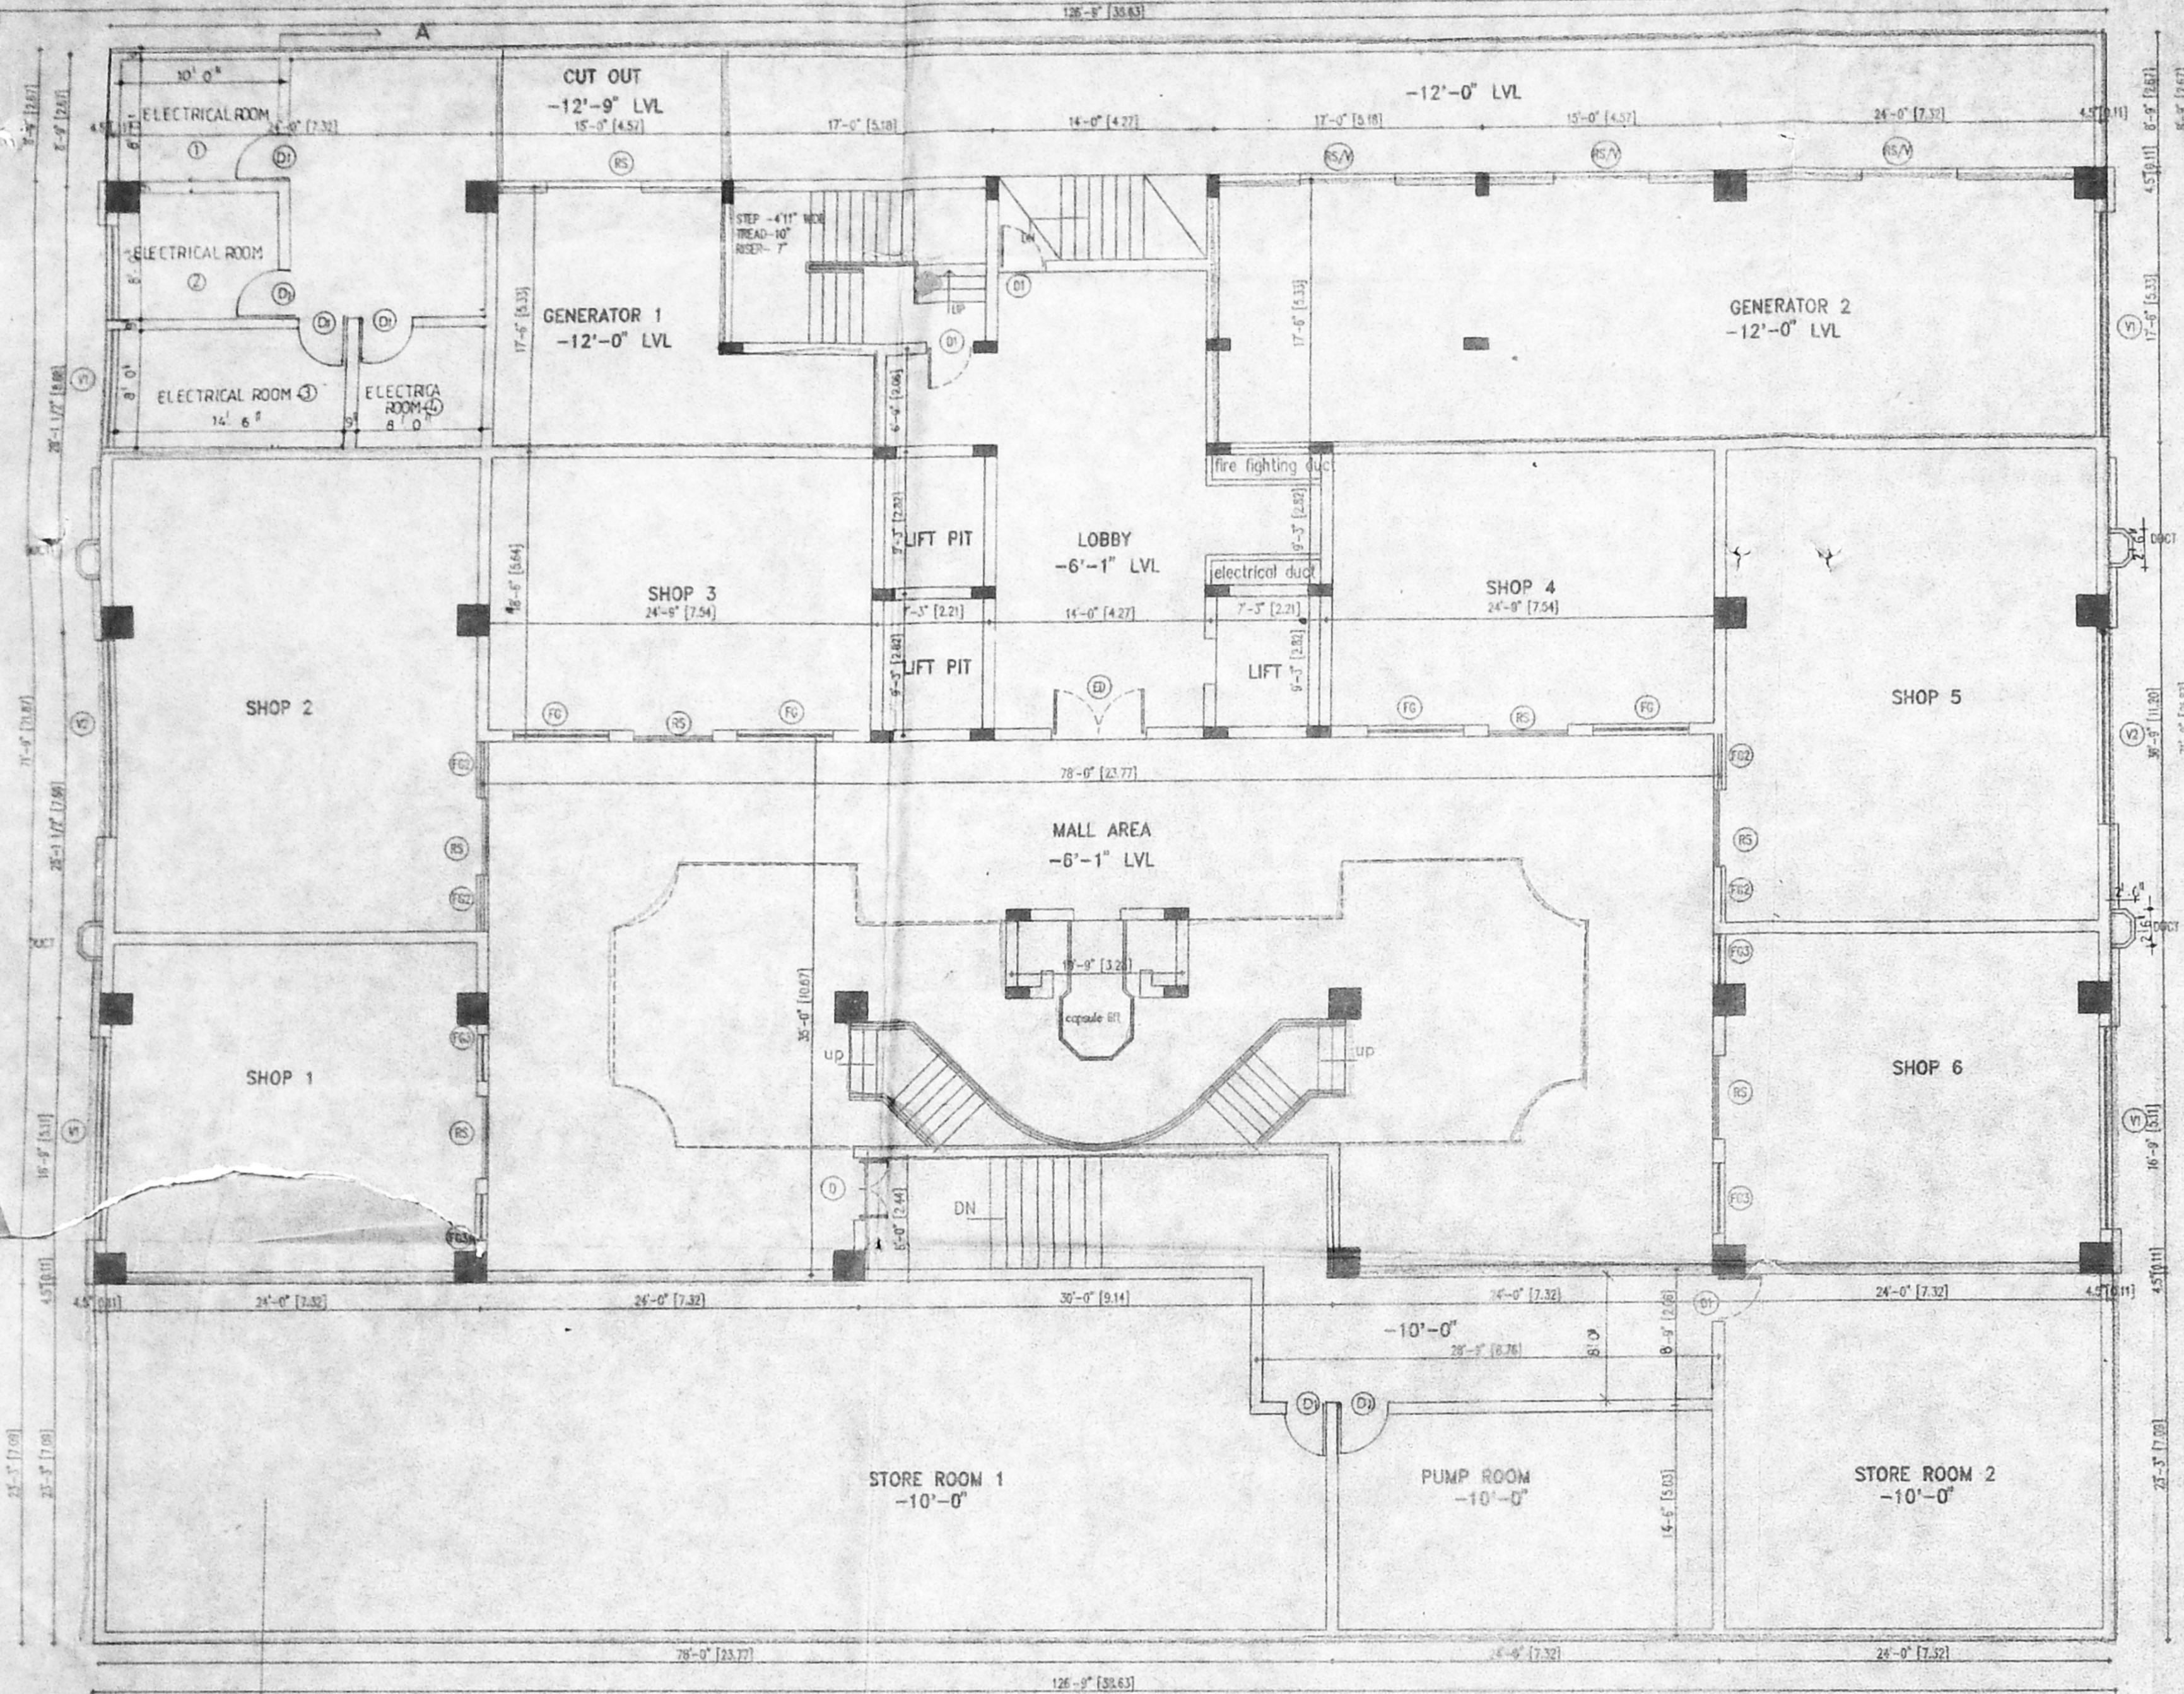


BASEMENT FLOOR PLAN

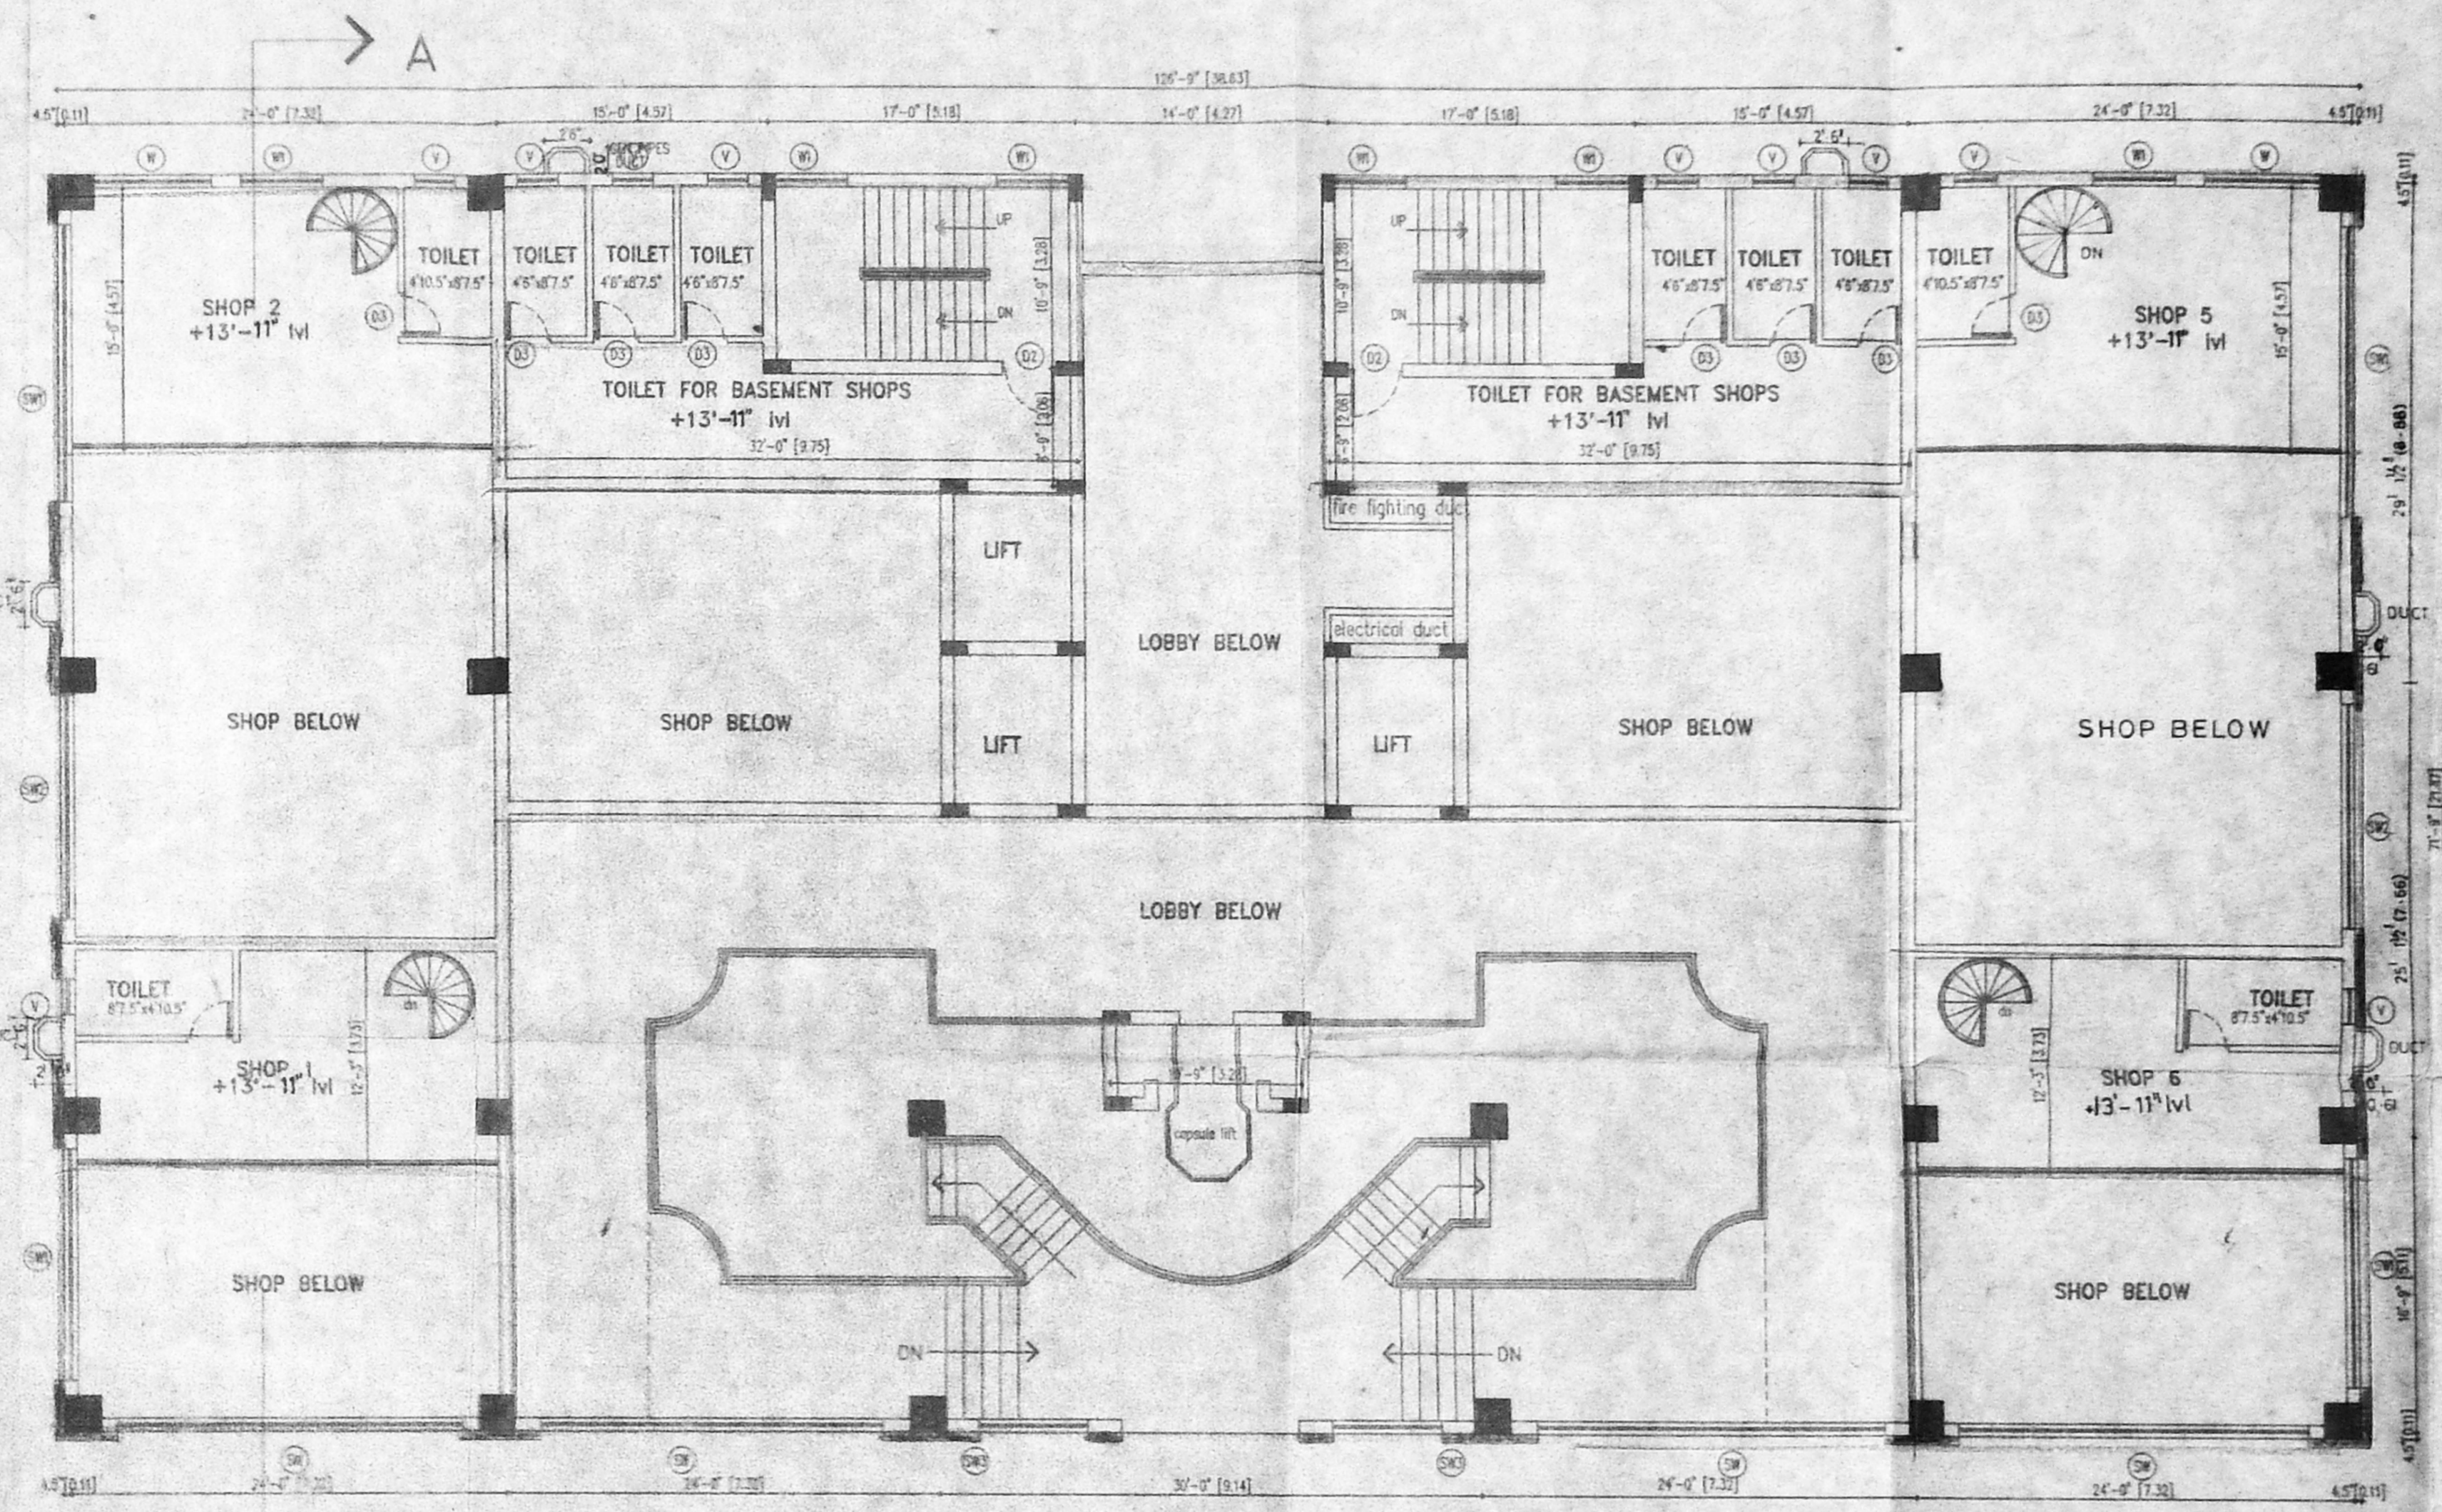

MEZZANINE FLOOR PLAN

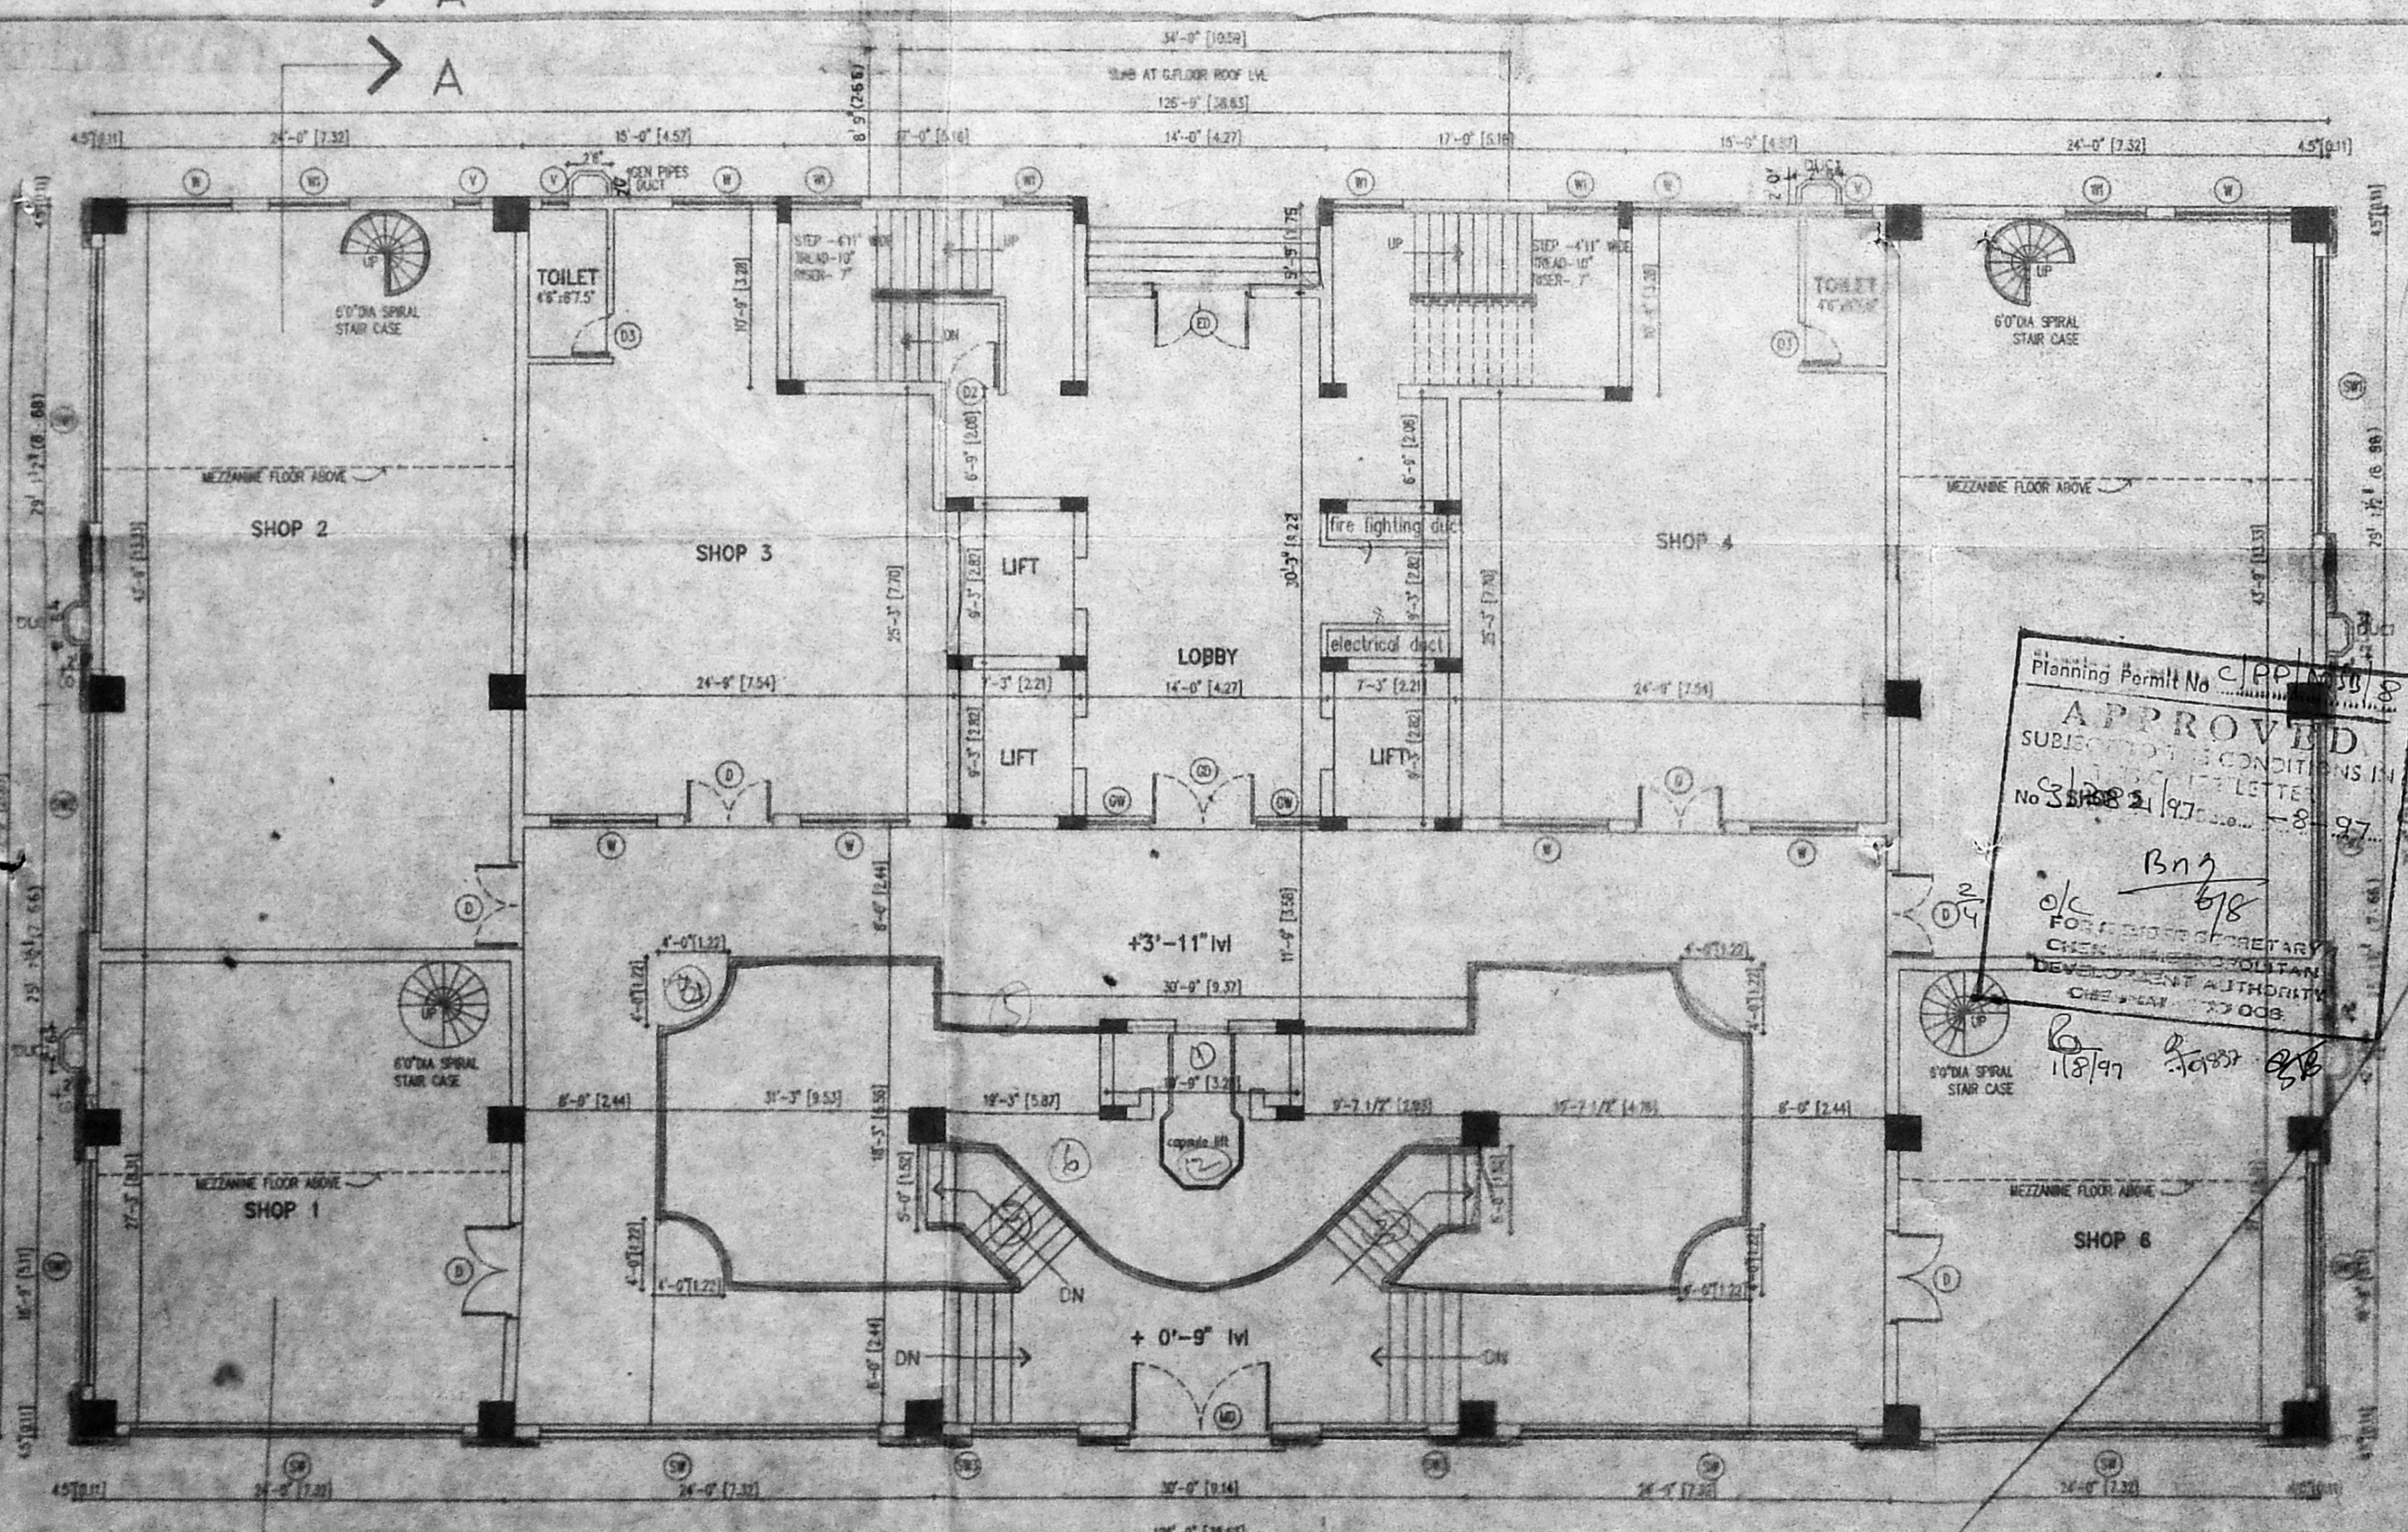


GROUND FLOOR PLAN

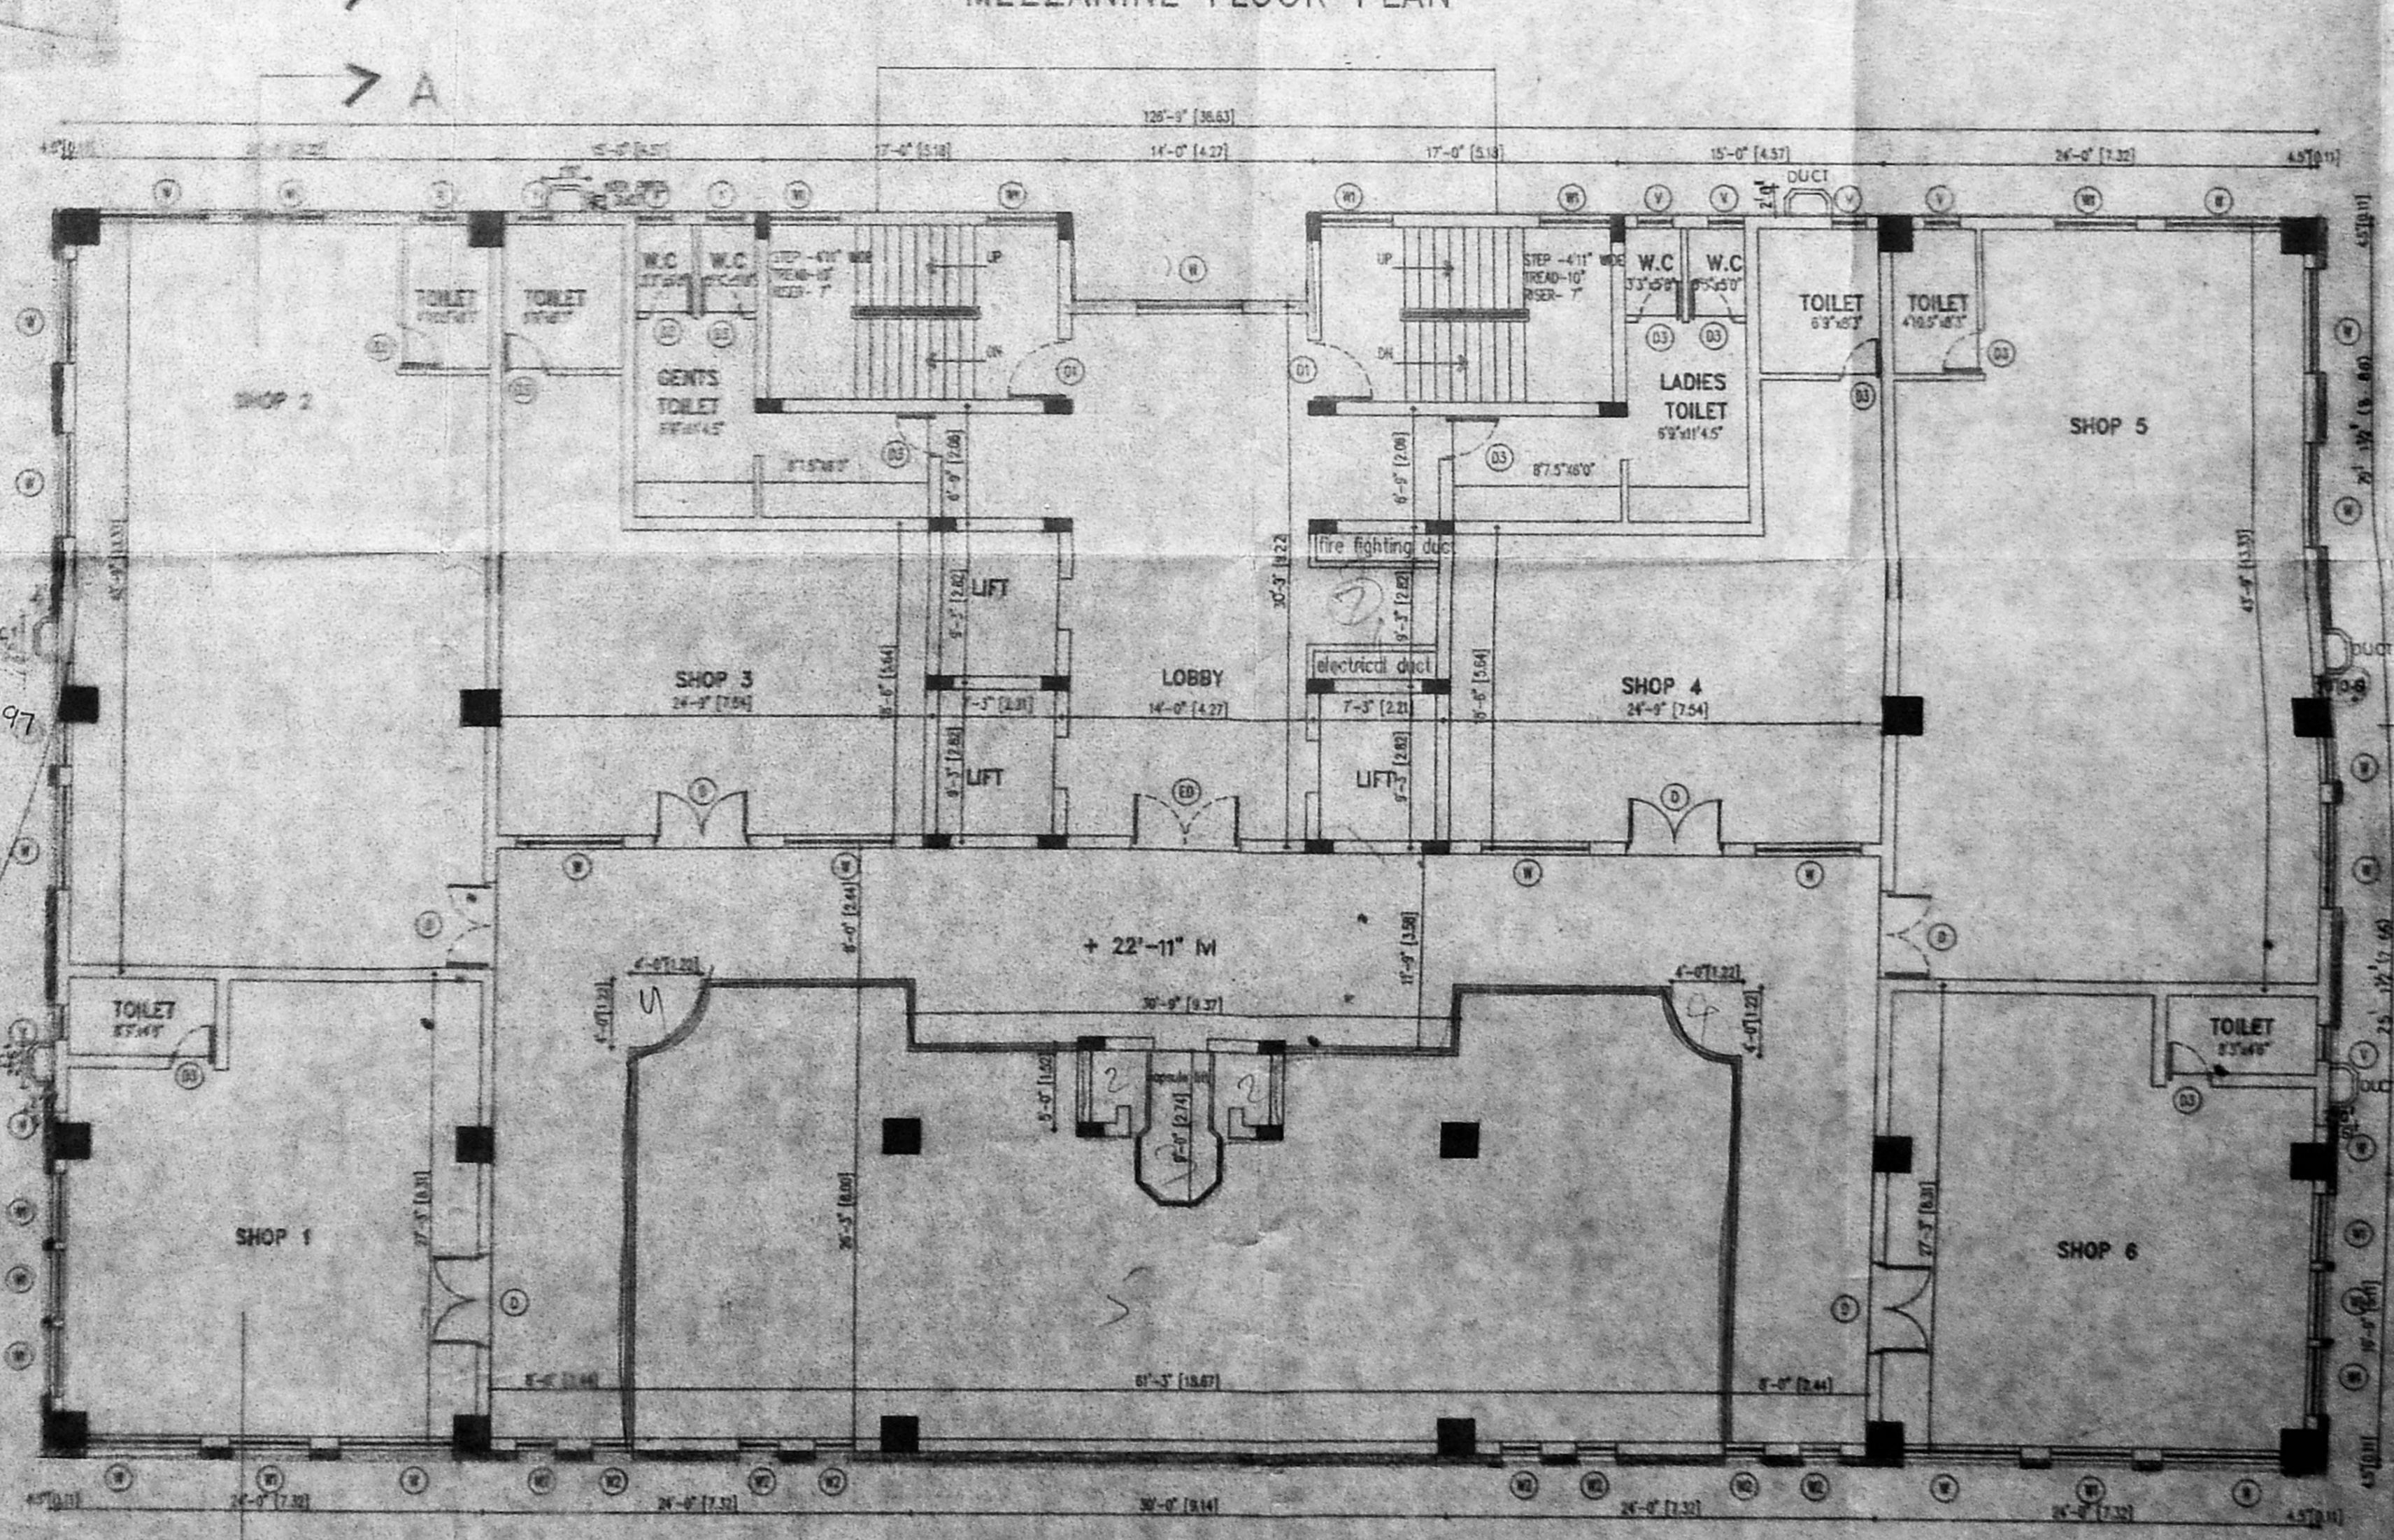

FIRST FLOOR PLAN

Planning Permit No. C/PPM/10/5  
APPROVED  
SUBJECT TO THE CONDITIONS IN  
No. 3/1988/2/1975...  
Bng  
18/9/77

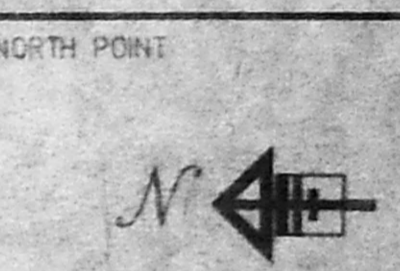

COLOUR INDICATION

PROPOSED BUILDING	[Symbol]
PLOT BOUNDARY	[Symbol]
ROAD ACCESS	[Symbol]
SEWER LINE	[Symbol]

STRUCTURAL ENGINEER  
M. N. NAGENDRA  
LICENSED SURVEYOR  
CLASS-1 NO. 27/75-14

OWNER'S SIGNATURE  
Benaraja

POWER AGENT


LICENSED SURVEYOR  
K. S. NATARAJ  
ARCHITECT, LICENSED SURVEYOR  
CLASS-1 NO. 355  
128, T. T. K. ROAD,  
AIWARPET, MADRAS-600 018  
TEL. NO. 45245

nataraj & venkat  
Architects  
128, T. T. K. Road,  
Awarpet, Madras - 18.  
Tel : 499 74 65  
JOB TITLE  
PROPOSED COMMERCIAL BUILDING  
AT 39 NORTH USMAN ROAD  
T. NAGAR MADRAS DISTRICT MAMBALAM  
GUNDY TALUK, T.S NO-5089/1,  
5089/2, 5088/1, 5088/2, 5090/1  
5090/2, BLOCK NO-118,  
THYAGARAYA NAGAR DIVISION


DRAWING TITLE  
CORPORATION DRAWING

DRAWN  
K. C. K.  
SCALE  
1" = 8' - 0"  
DATE  
15 - 12 - 1995


SCHEDULE OF JOINERY	
TYPE	DESCRIPTION
M2	WOODEN DOOR
D	WOODEN DOOR
D1	WOODEN DOOR
D2	WOODEN DOOR
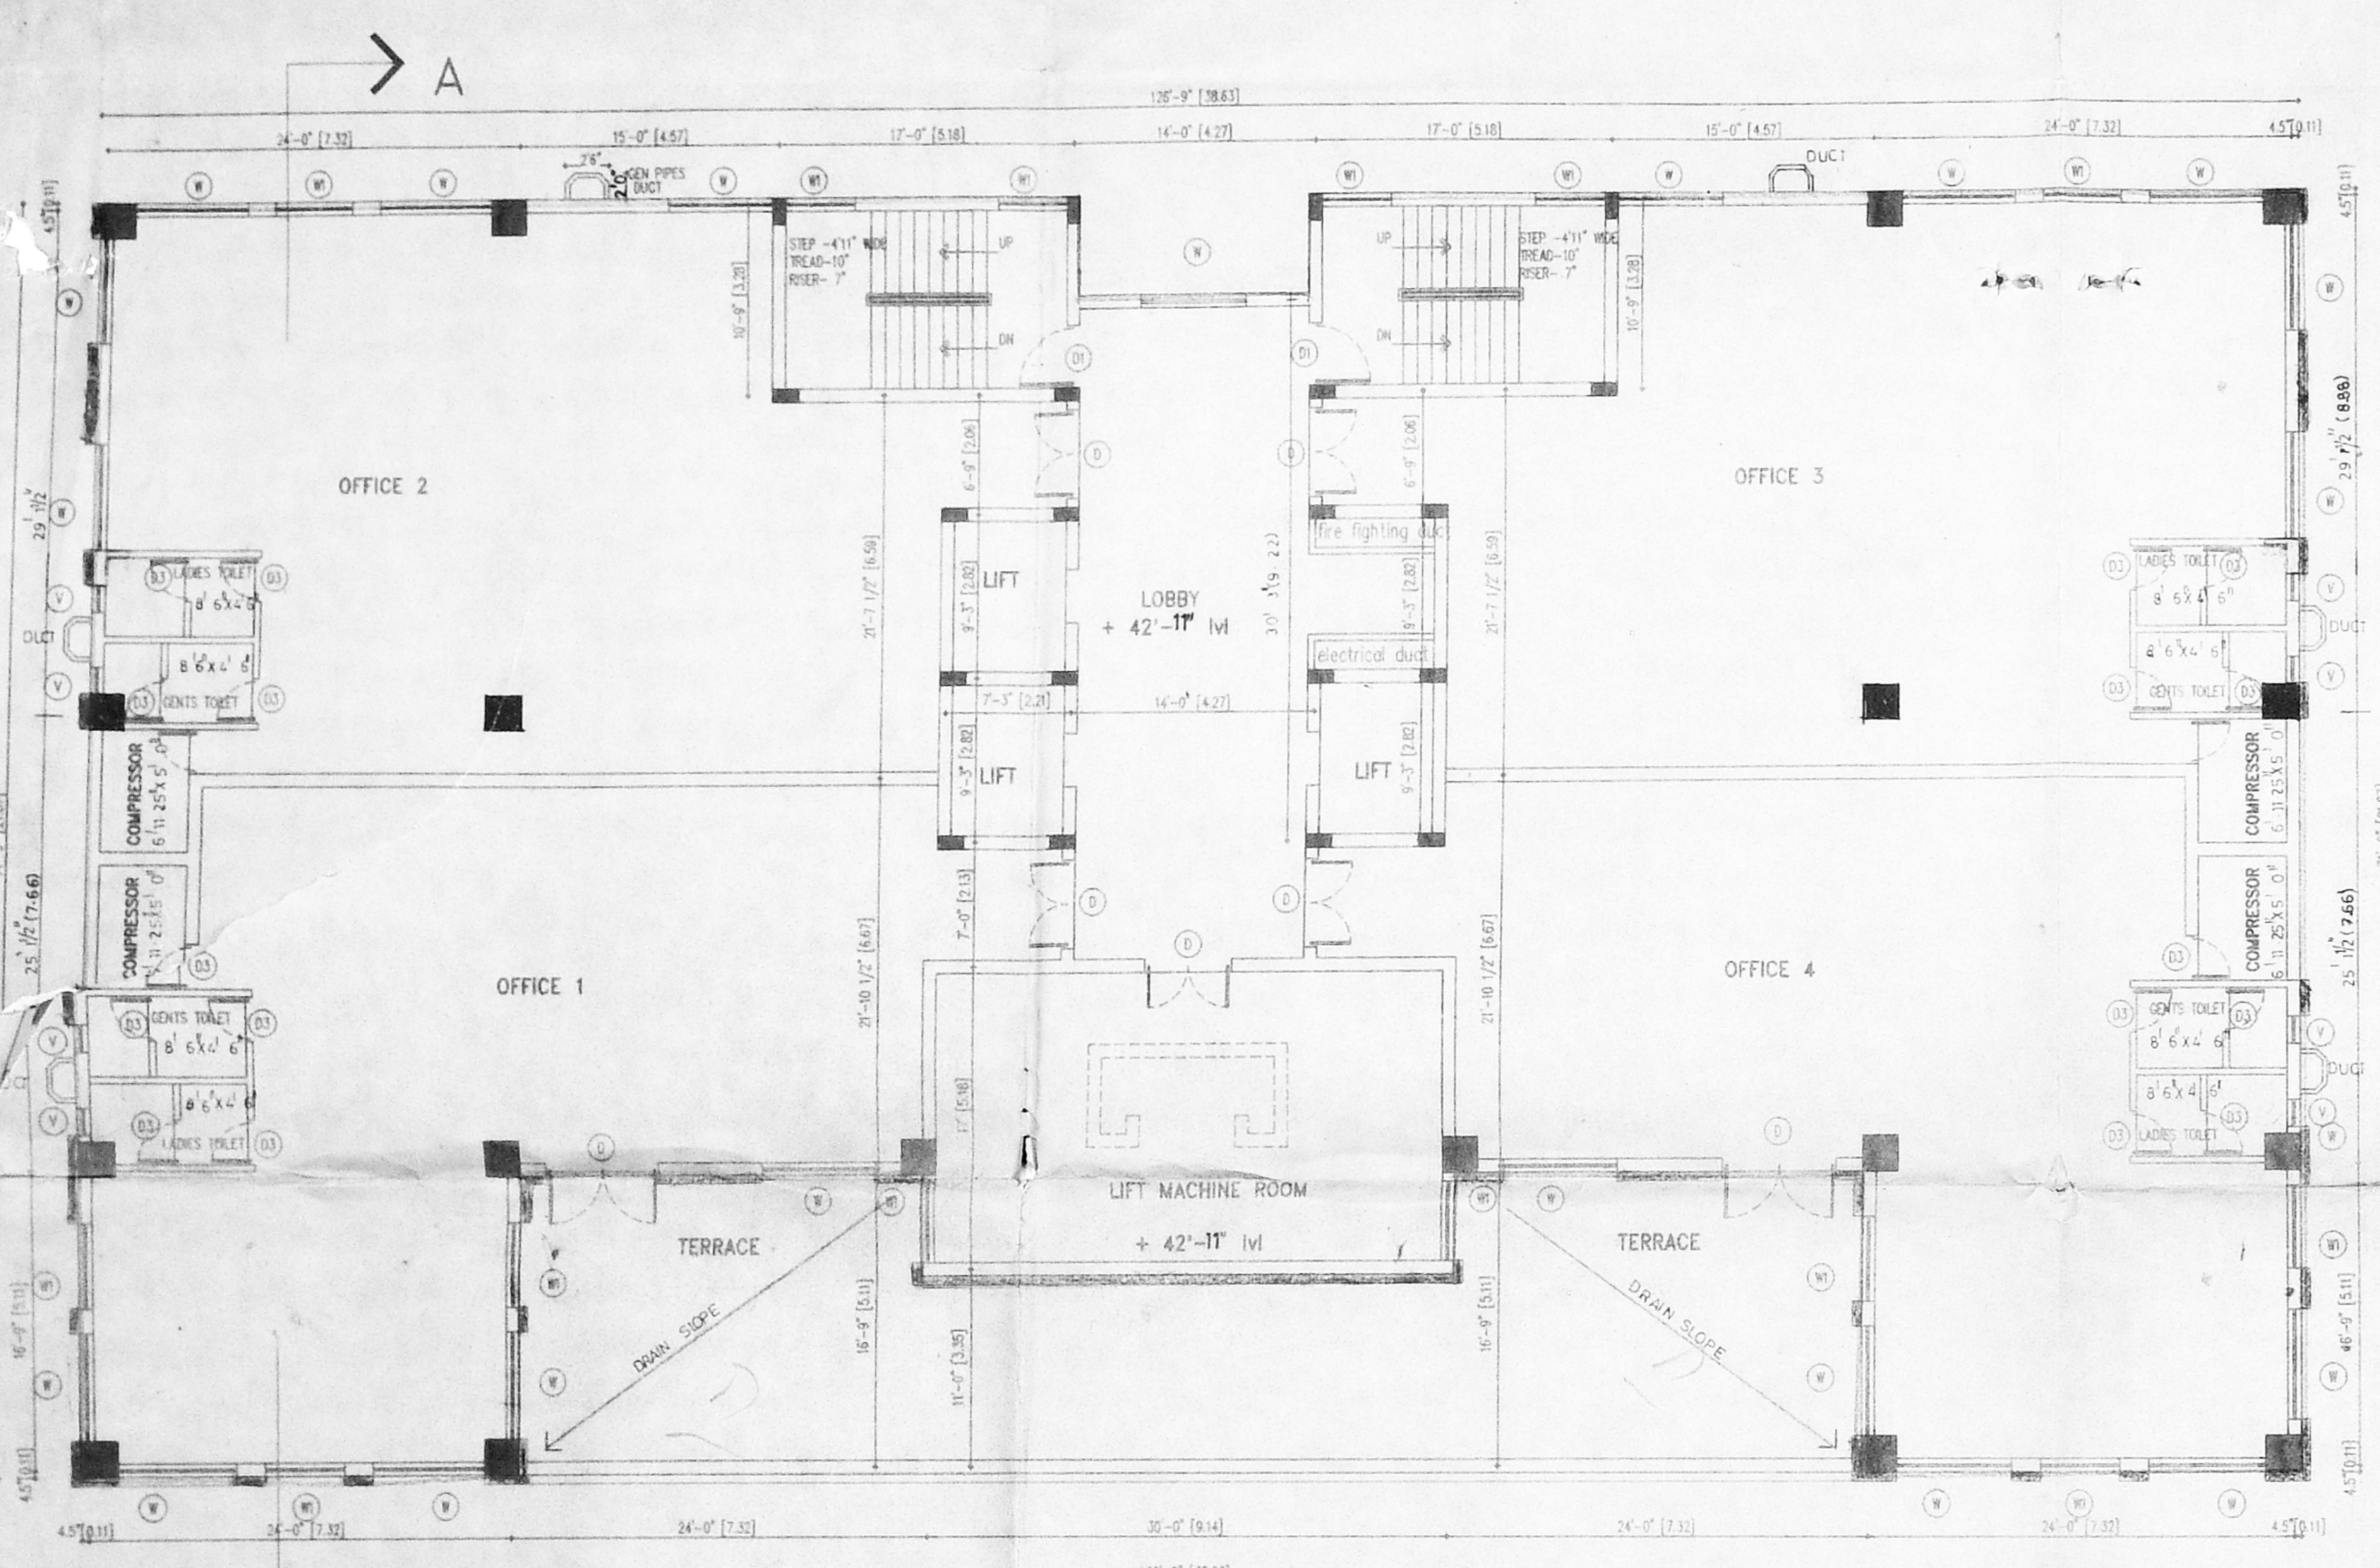


THIRD FLOOR PLAN

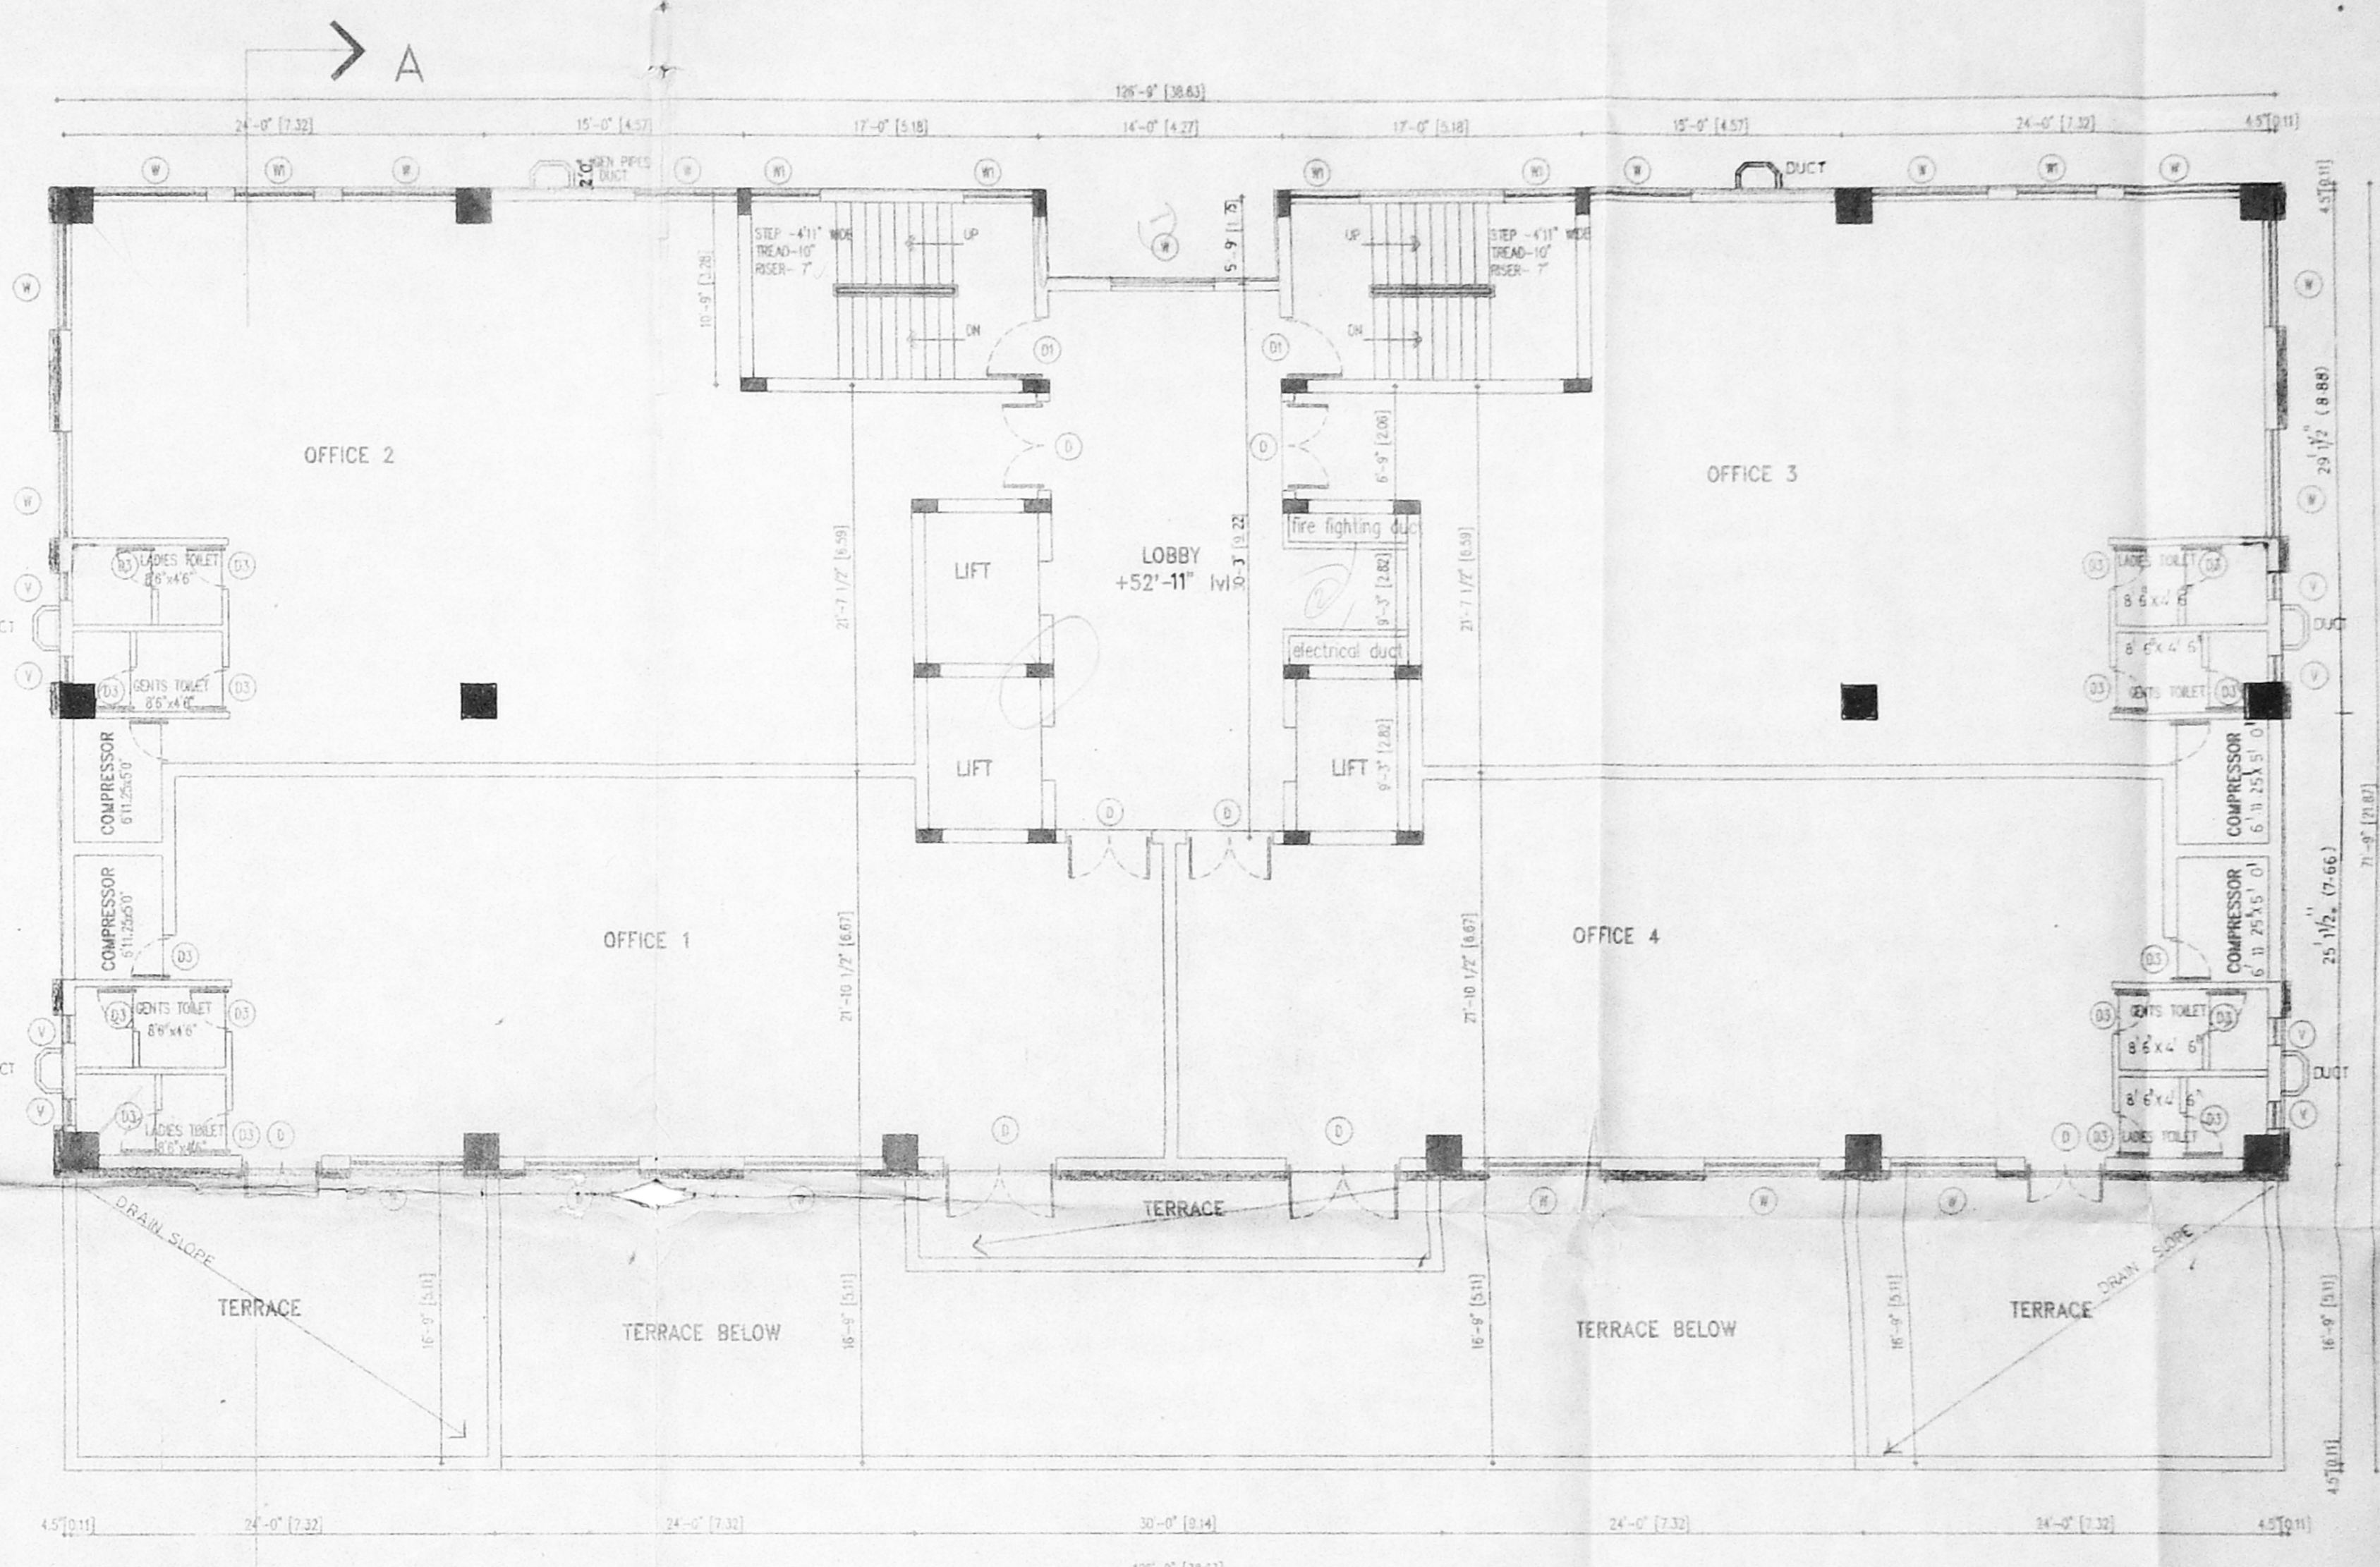

FOURTH FLOOR PLAN

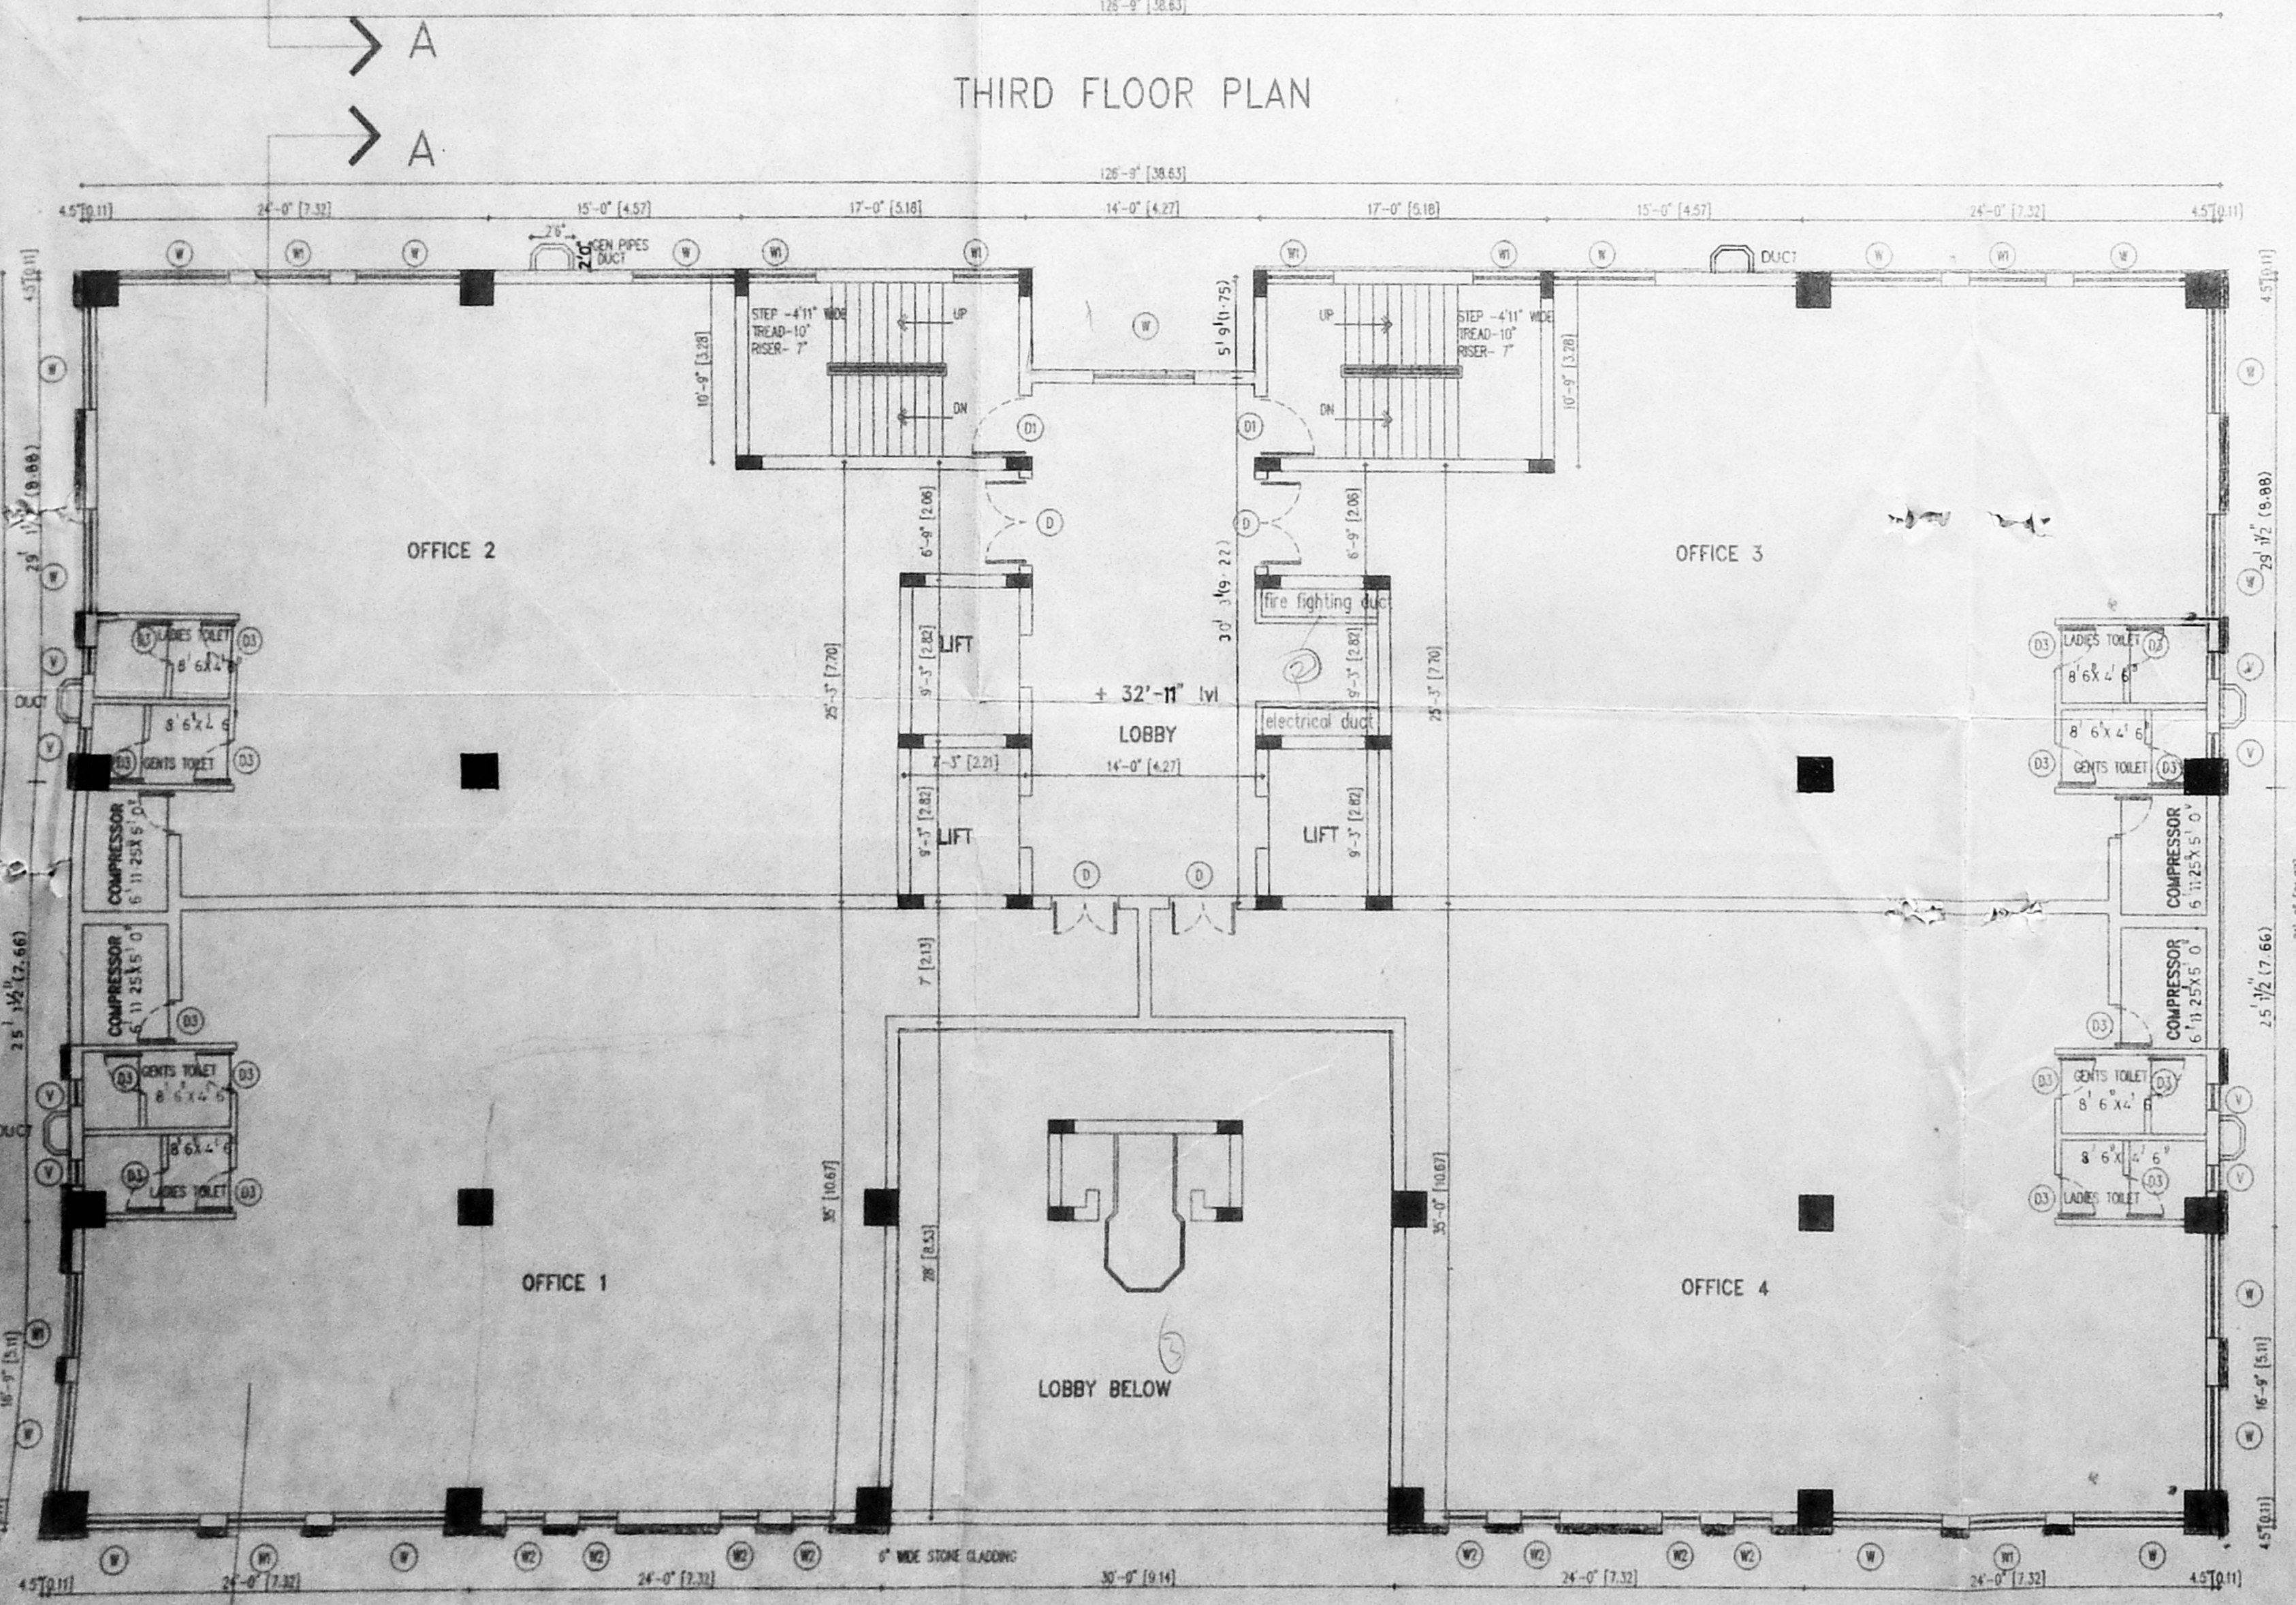


SECOND FLOOR PLAN

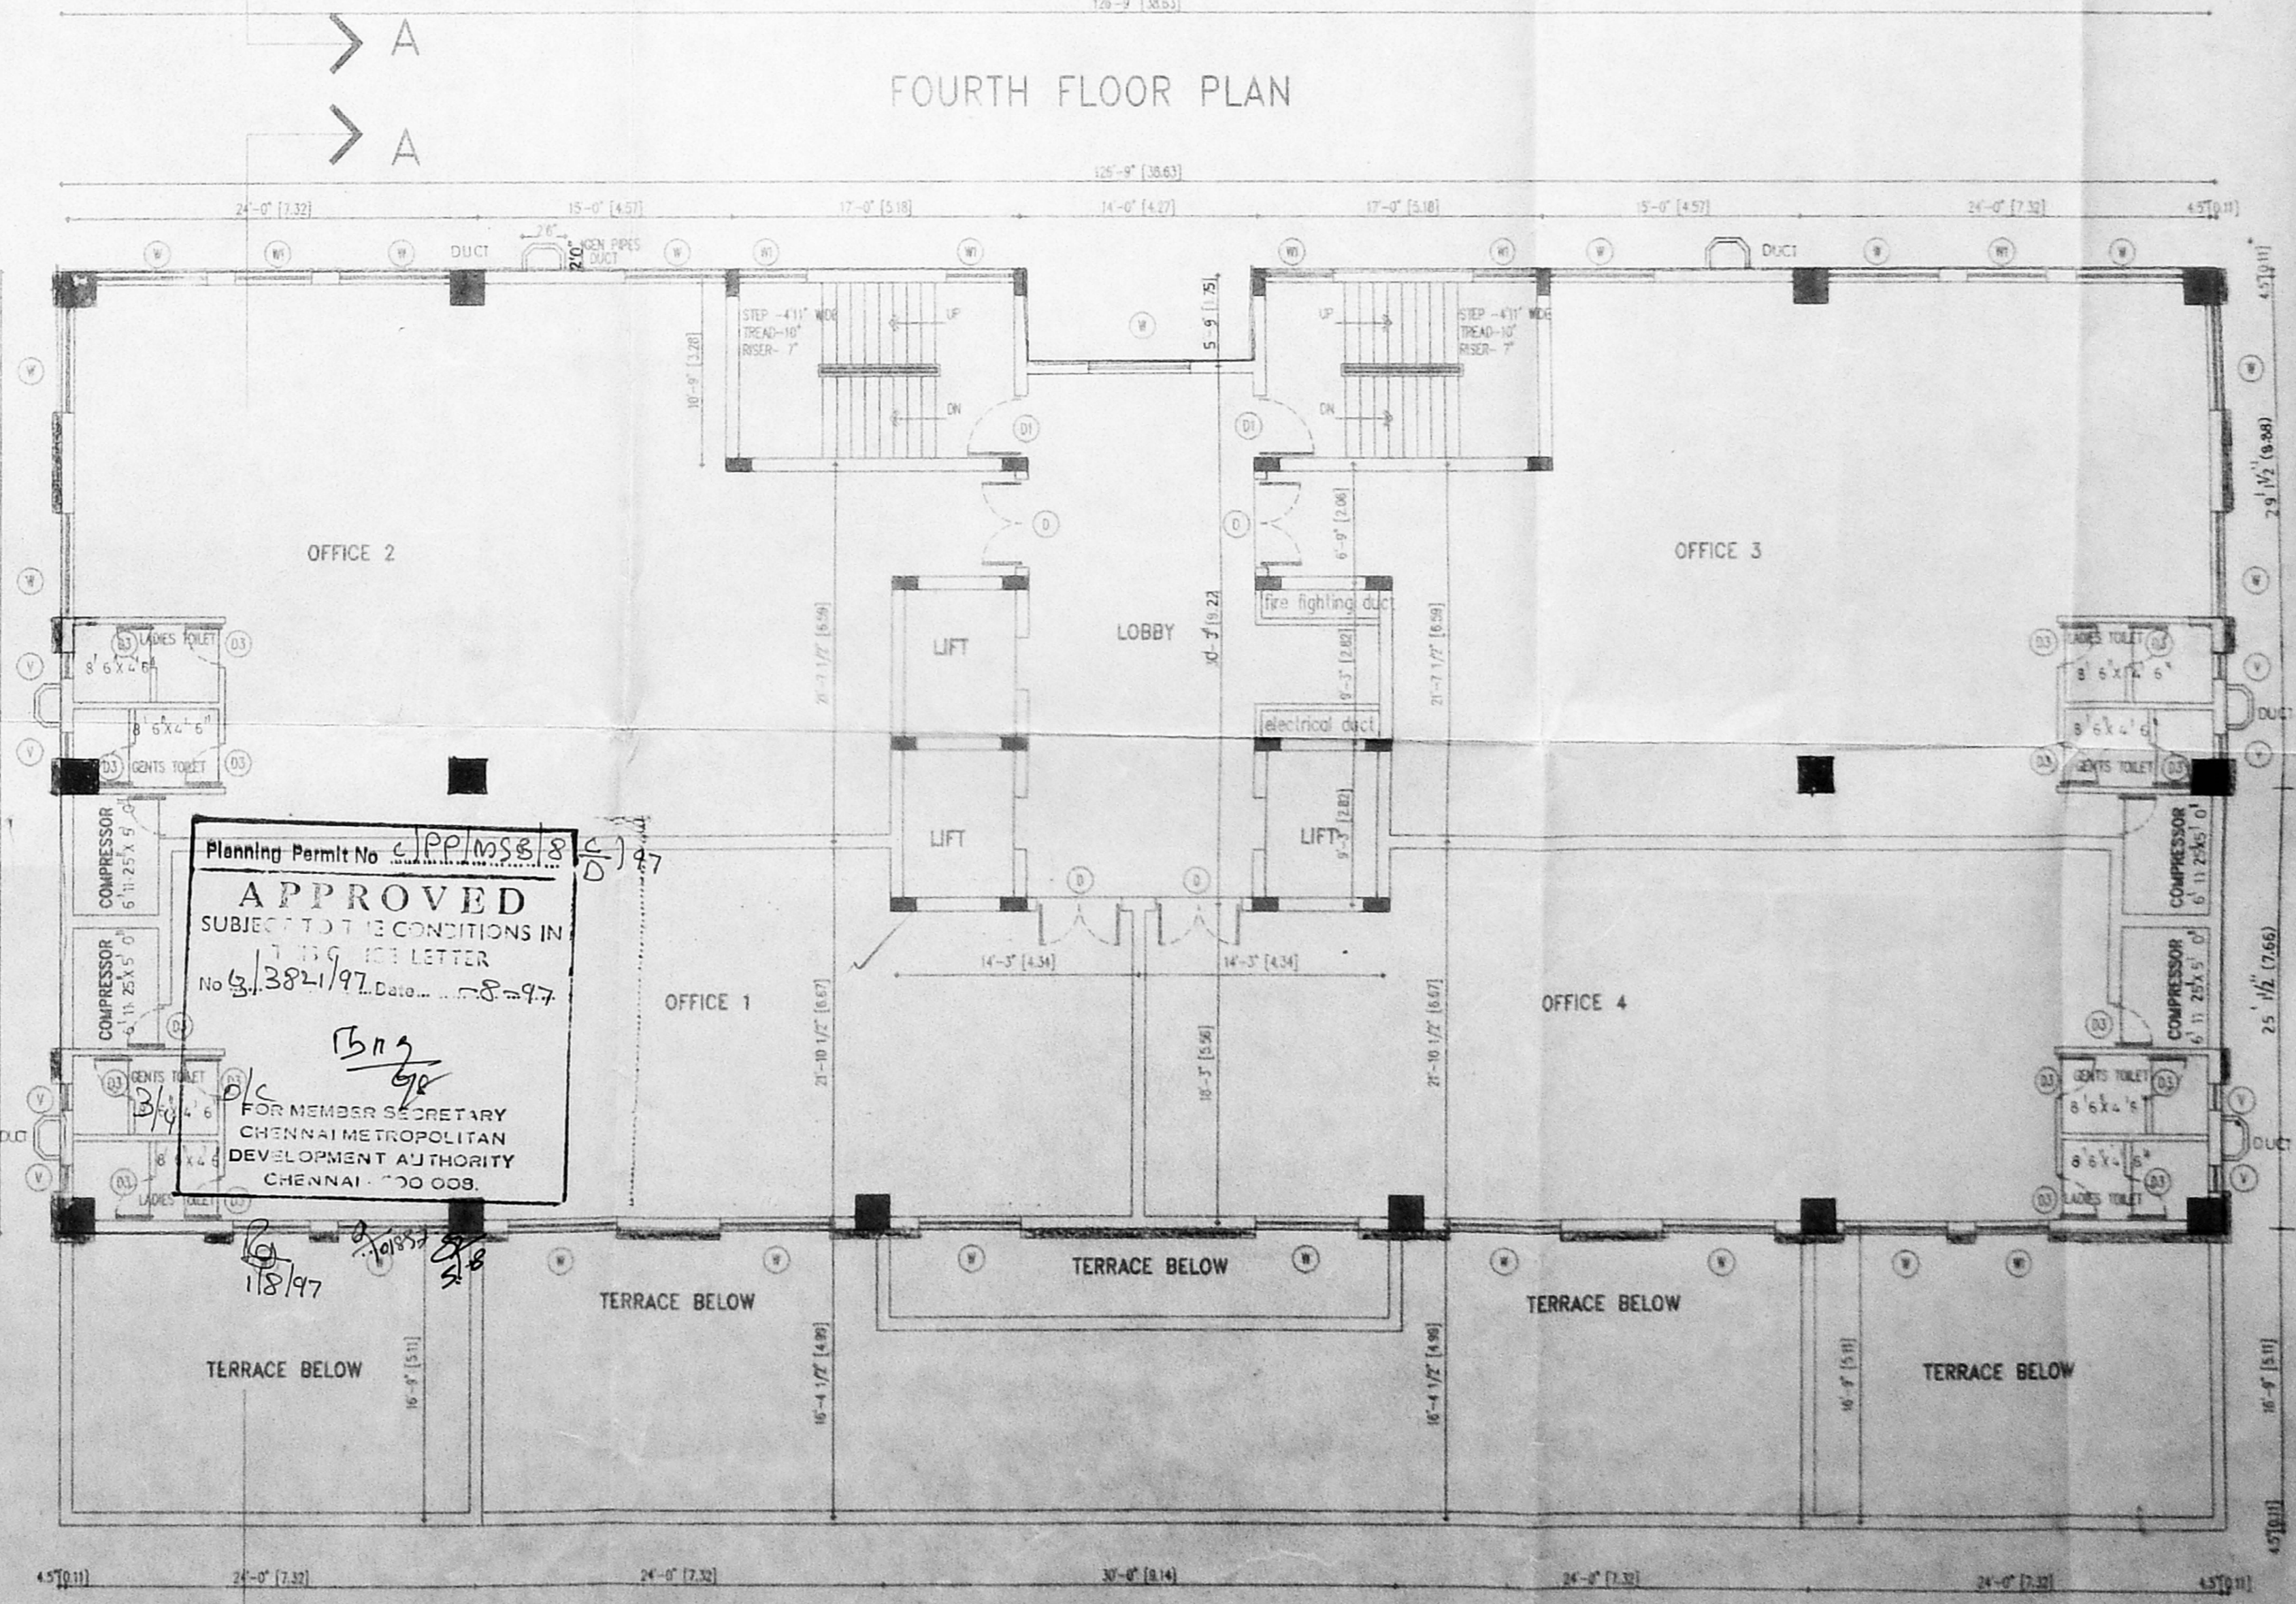

TYPICAL FLOOR PLAN  
5th, 6th, 7th, 8th & 9th FLOORS

Planning Permit No. 118/197  
**APPROVED**  
 SUBJECT TO THE CONDITIONS IN  
 THE LETTER  
 No. 382/197 Date: 15-8-97  
 FOR MEMBER SECRETARY  
 CHENNAI METROPOLITAN  
 DEVELOPMENT AUTHORITY  
 CHENNAI - 600 009.

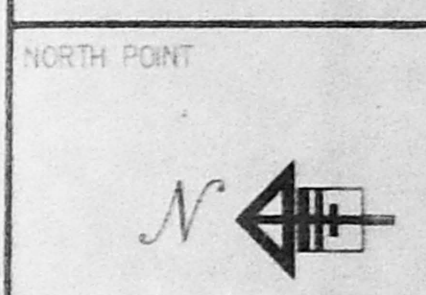

COLOUR INDICATION  
 PROPOSED BUILDING  
 PLOT BOUNDARY  
 ROAD ACCESS  
 SEWER LINE

STRUCTURAL ENGINEER  
 M. N. NAGANATHAN  
 LICENSED SURVEYOR  
 CLASS-1 NO. 27/95-96

N. H. Nagender

OWNER'S SIGNATURE

*[Signature]*

POWER AGENT

LICENSED SURVEYOR, S. NATARAJ, MARCH,  
 ARCHITECT, LICENSED SURVEYOR  
 CLASS-1 NO. 385  
 137 T. T. K. ROAD,  
 MADRAS-600 018  
 NO. 57435

**nataraj & venkat**  
 Architects  
 128, T. T. K. Road,  
 Alwarpet,  
 Madras - 18.  
 Tel : 499 74 65


PROPOSED COMMERCIAL BUILDING  
 AT 39 NORTH USMAN ROAD  
 T. NAGAR MADRAS DISTRICT MAMBALAM  
 GUINDY TALK, T.S NO-5089/1  
 5089/2, 5088/1, 5088/2, 5090/1  
 5090/2, BLOCK NO-118,  
 THYAGARAYA NAGAR DIVISION

DRAWING TITLE  
**CORPORATION DRAWING**

DRAWN  
 K.C.K.  
 SCALE  
 1" = 8' - 0"


CHECKED  
 DATE  
 15 - 12 - 1995

003

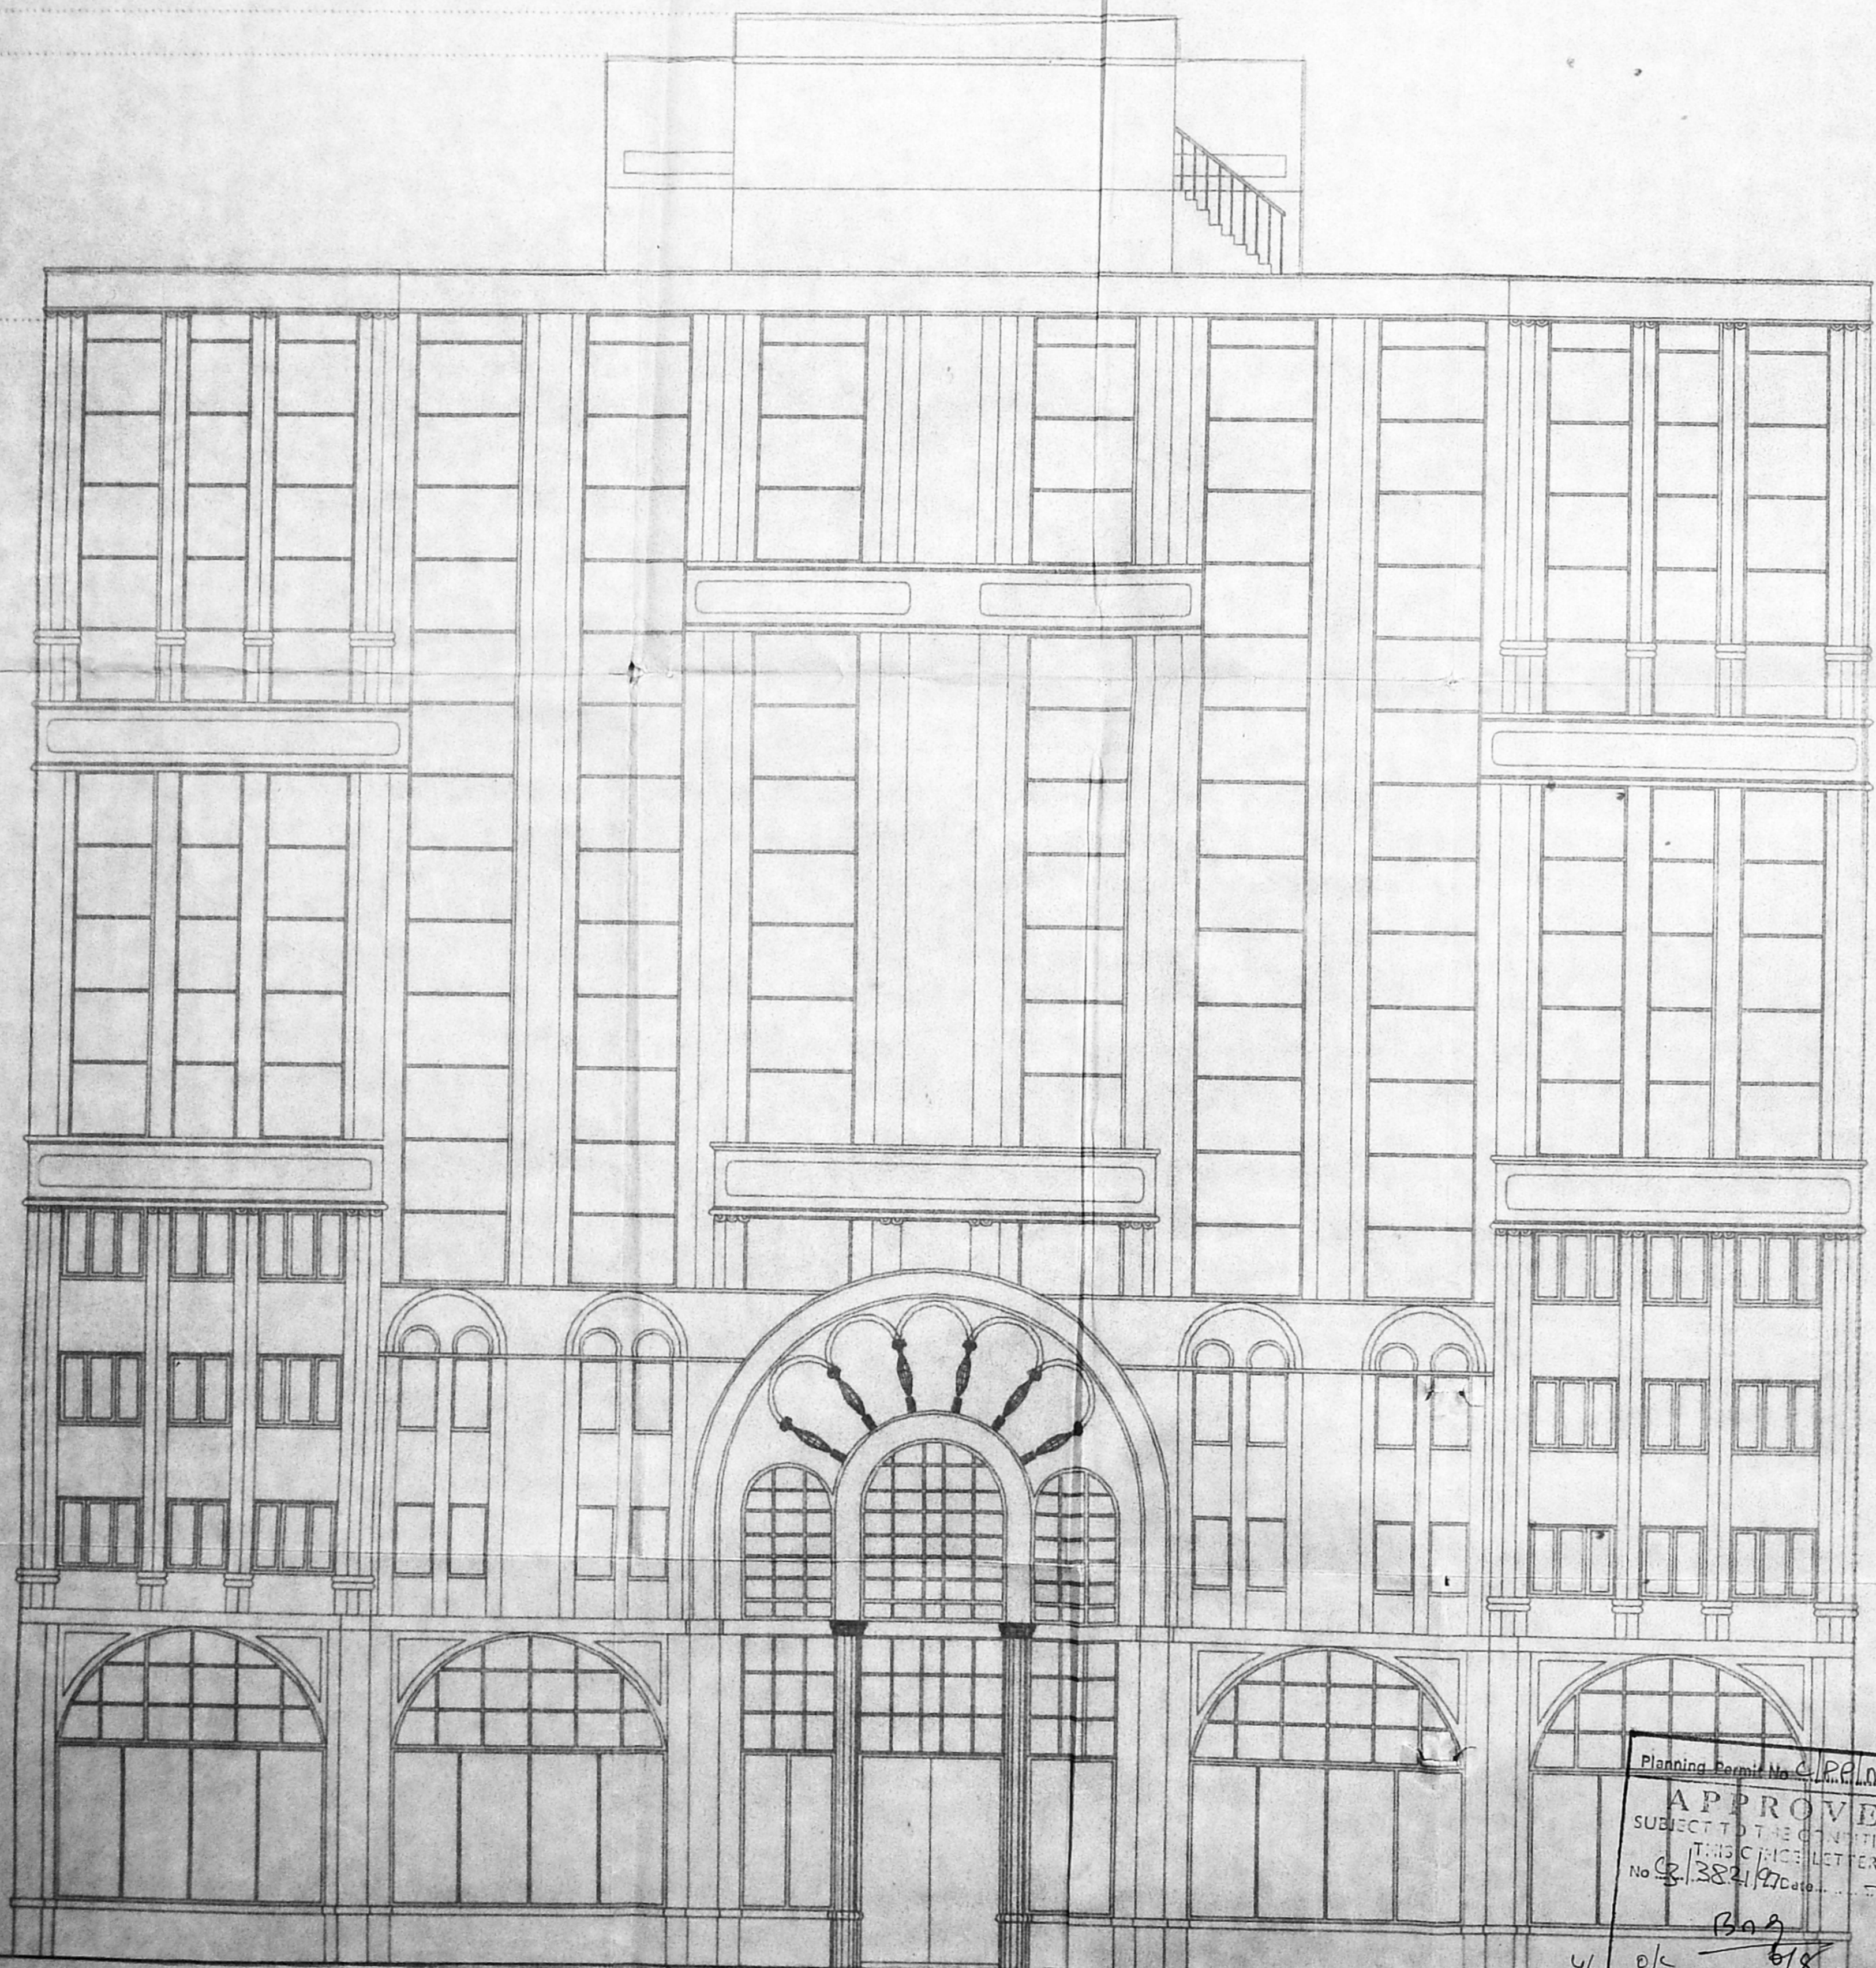

ELEVATION

Planning Permit No. C.P.P.M.S. 8.1.8  
 APPROVED  
 SUBJECT TO THE CONDITIONS IN  
 THIS PERMIT LETTER  
 No. 22/272/76  
 8-97  
 4/6  
 o/s  
 FOR MEMBER SECRETARY  
 CHENNAI METROPOLITAN  
 DEVELOPMENT AUTHORITY  
 CHENNAI - 600 008  
 11/2/97

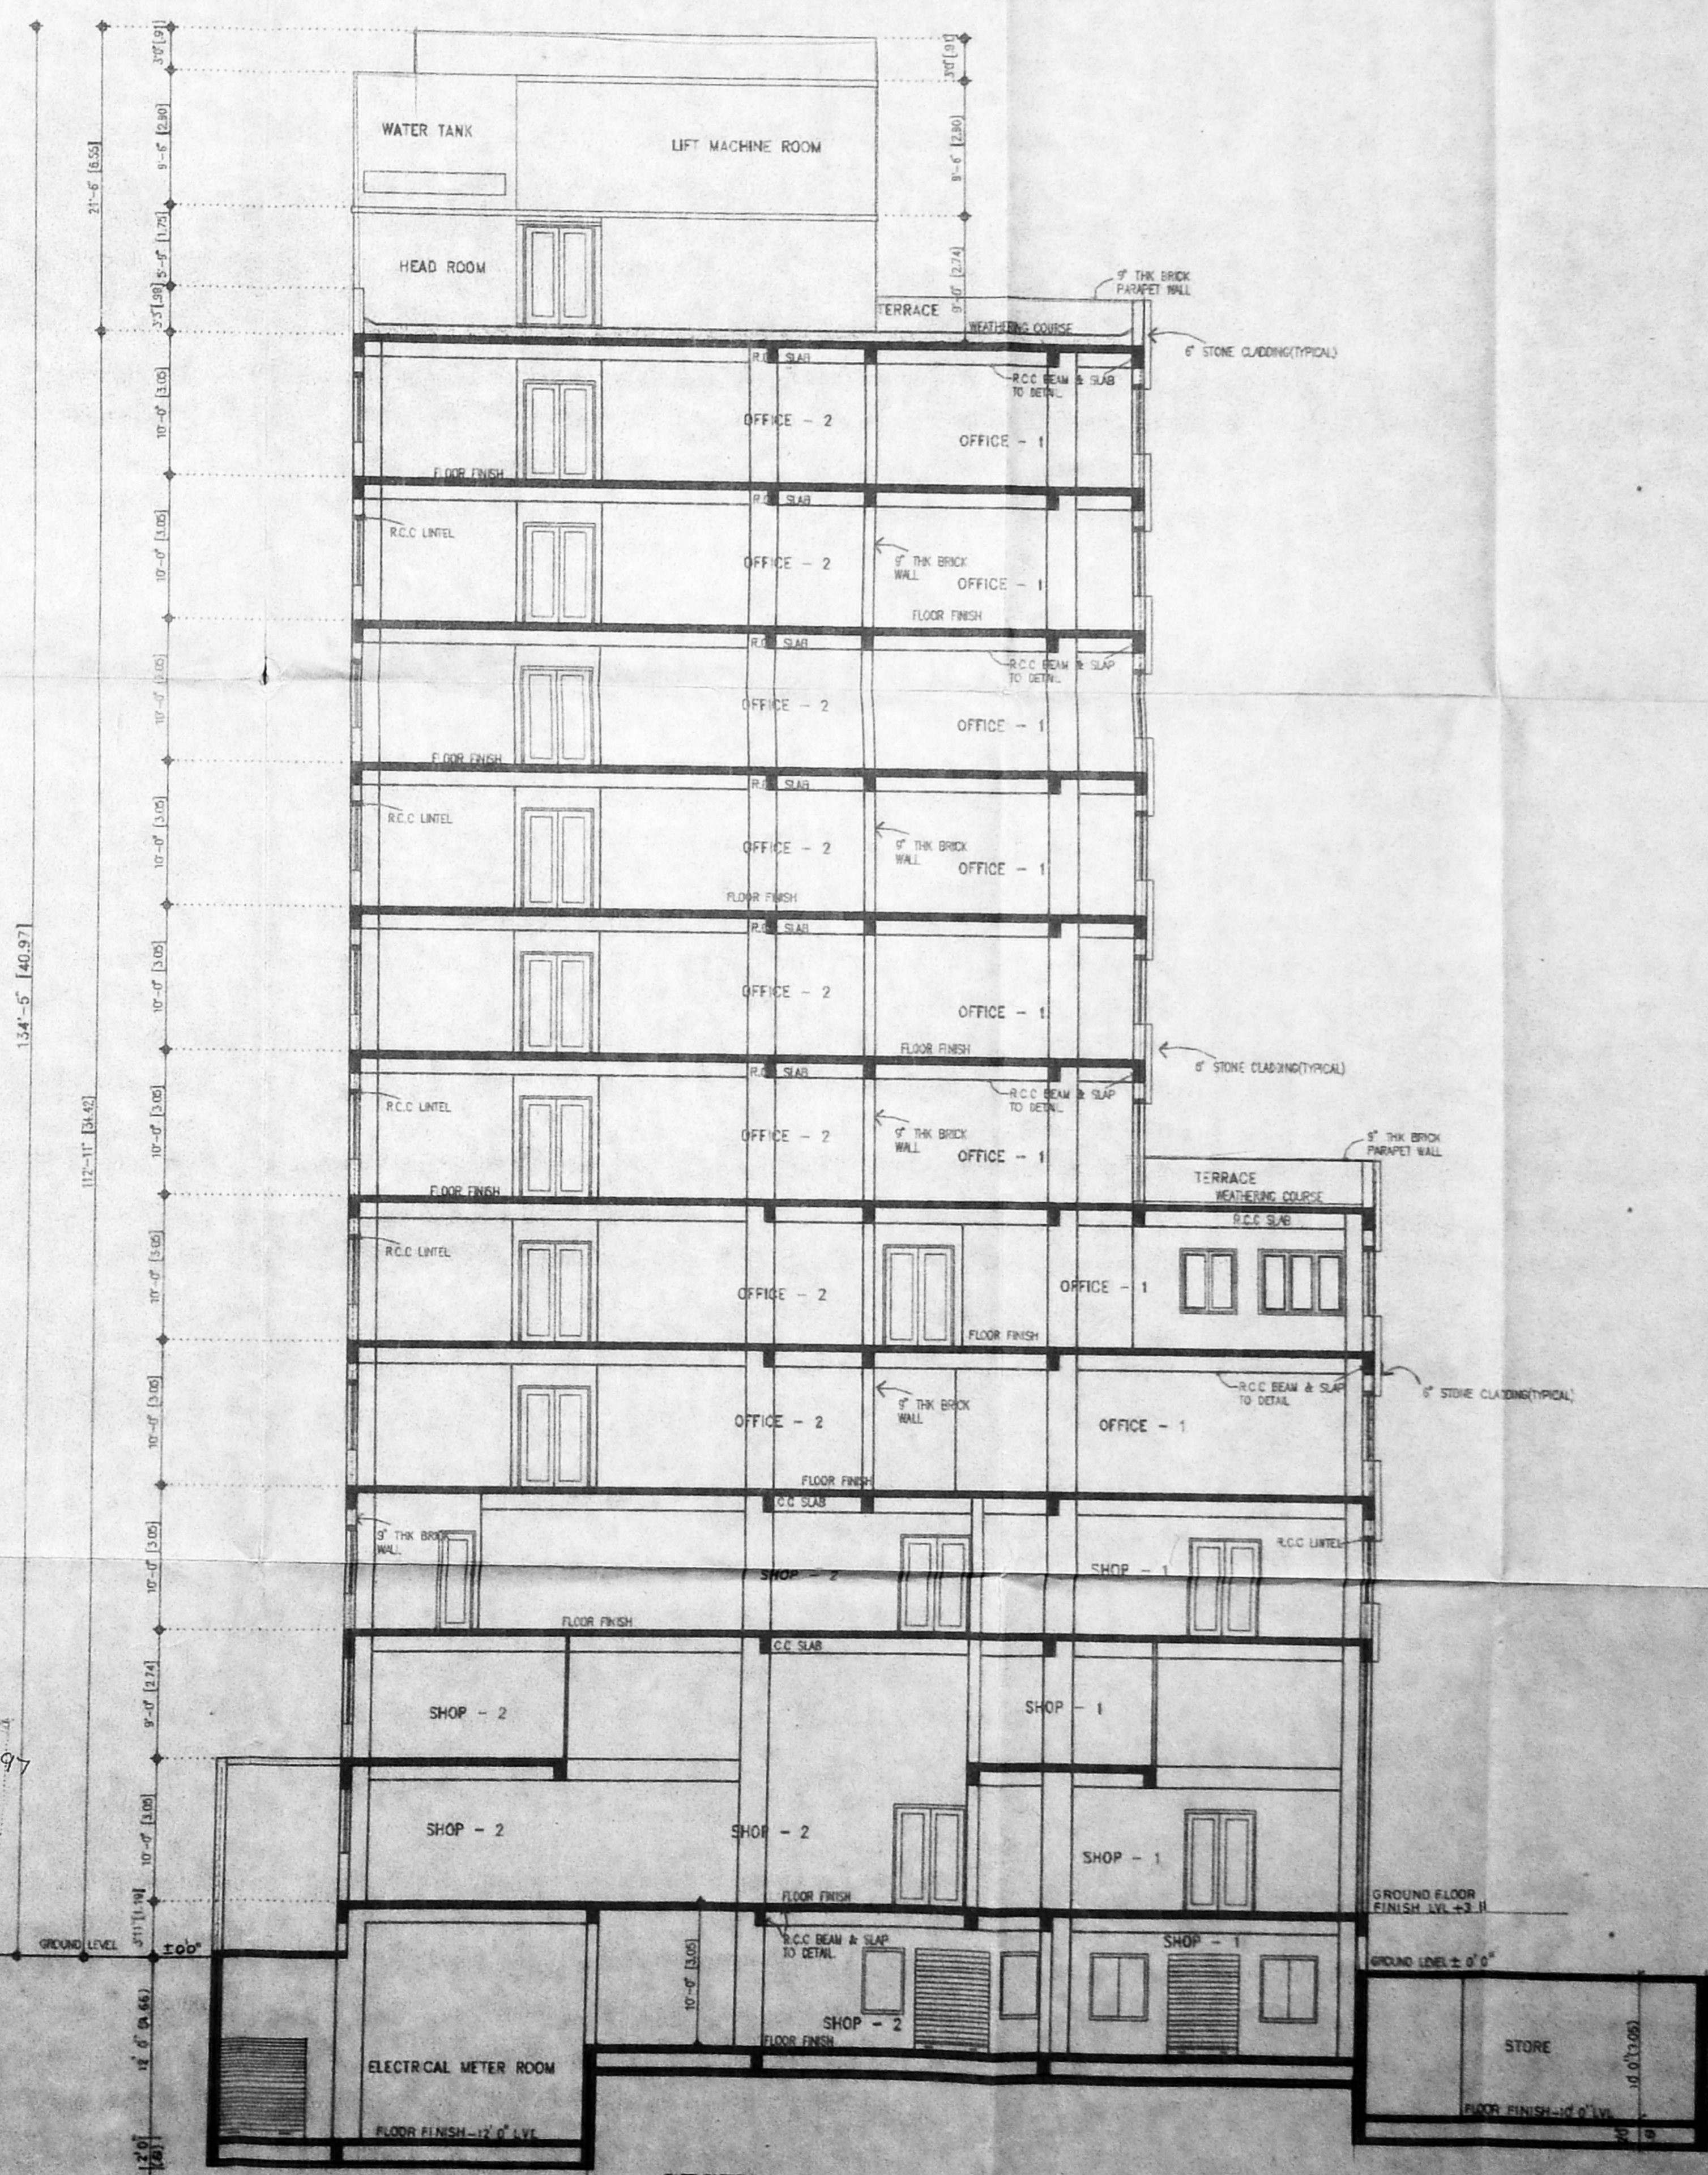

SECTION - AA

COLOUR INDICATION  
 PROPOSED BUILDING  
 PLOT BOUNDARY  
 ROAD ACCESS  
 SEWER LINE

STRUCTURAL ENGINEER  
 M. NAGENDRA KUMAR IYER  
 LICENSED SURVEYOR  
 CLASS - I NO. 27, 75-95  
*N. N. Nagendra*

OWNER'S SIGNATURE  
*[Signature]*

POWER AGENT

LICENSED SURVEYOR  
 V. S. NATARAJ  
 LICENSED SURVEYOR  
 No. 385  
 128, T. T. K. ROAD,  
 ALWARPET, MADRAS-600 018  
 TEL NO: 457465

nataraj & venkat  
 Architects  
 128, T. T. K. Road,  
 Alwarpet,  
 Madras - 18.  
 Tel : 499 74 65

JOB TITLE  
 PROPOSED COMMERCIAL BUILDING  
 AT 39 NORTH USMAN ROAD  
 T. NAGAR MADRAS DISTRICT MAMBALAM  
 GUNDIRY TALUK, T.S NO: 5089/1,  
 5089/2, 5088/1, 5088/2, 5090/1  
 5090/2, BLOCK NO: 118,  
 THYAGARAYA NAGAR DIVISION

DRAWING TITLE  
 CORPORATION DRAWING  
 ELEVATION & SECTIONAL ELEVATION

DRAWN  
 B.K.  
 SCALE  
 1" = 8' - 0"

CHECKED  
 DATE  
 15 - 12 - 1985