




TERRACE FLOOR PLAN

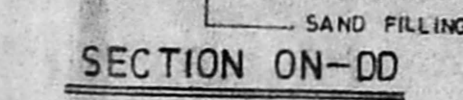


Planning Permit No. C/24942/134 P/B/57  
**APPROVED**  
 SUBJECT TO THE CONDITIONS IN THIS OFFICE LETTER.  
 No. C/19375/57 Date 12-97  
 FOR MEMBER SECRETARY  
 CHENNAI METROPOLITAN  
 DEVELOPMENT AUTHORITY  
 CHENNAI-600 008.

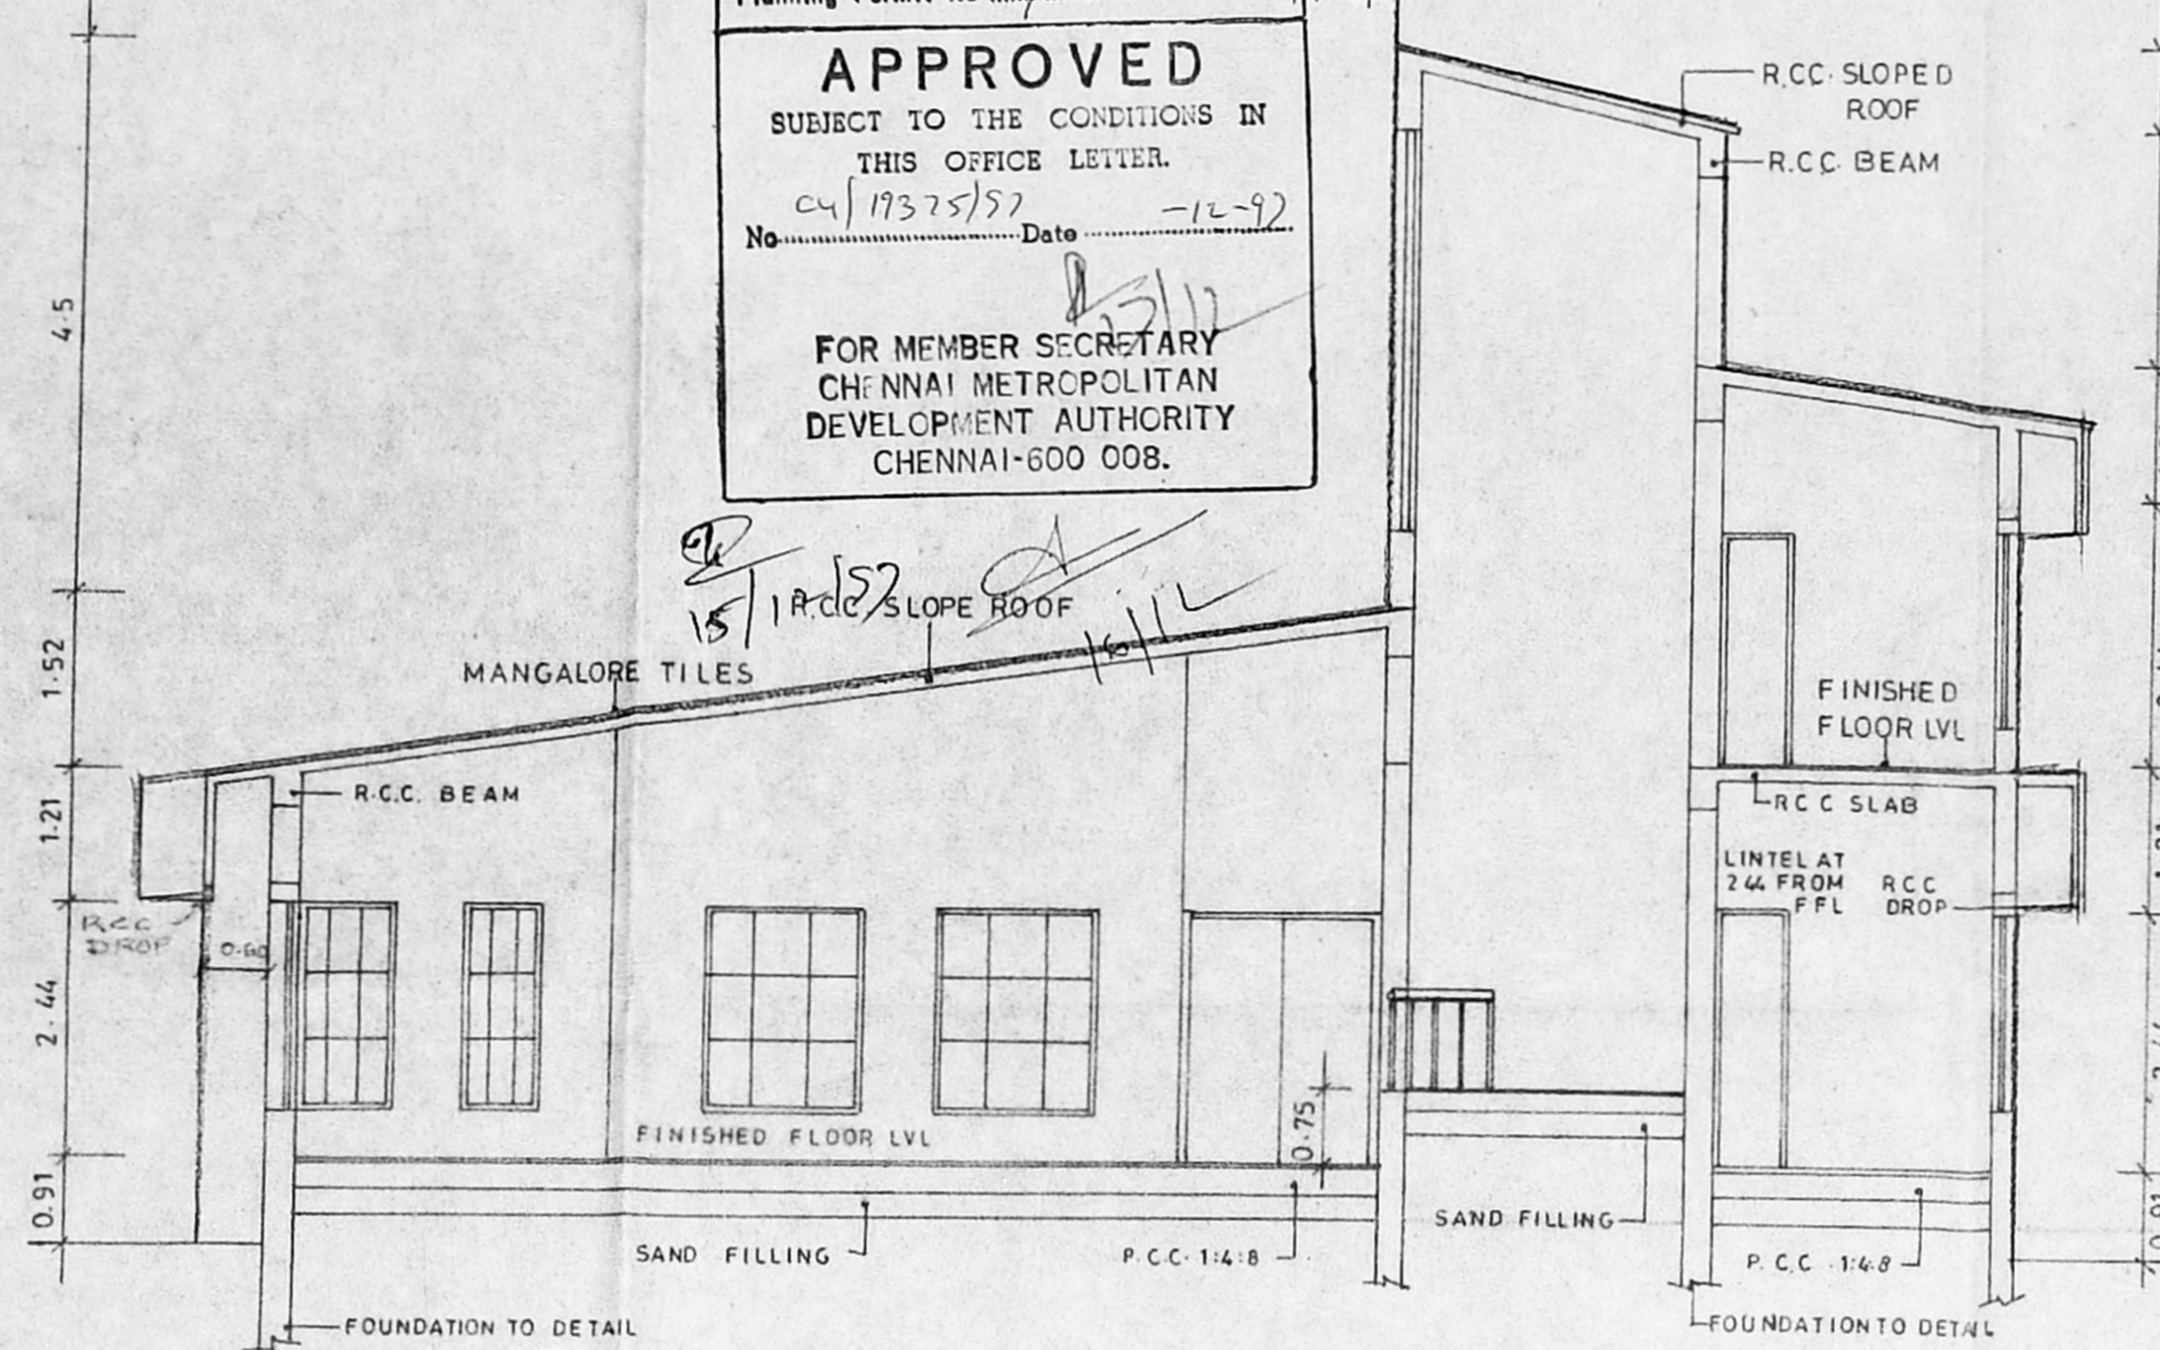

SECTION ON-AB  
 SCALE: 1:60 [1:75]

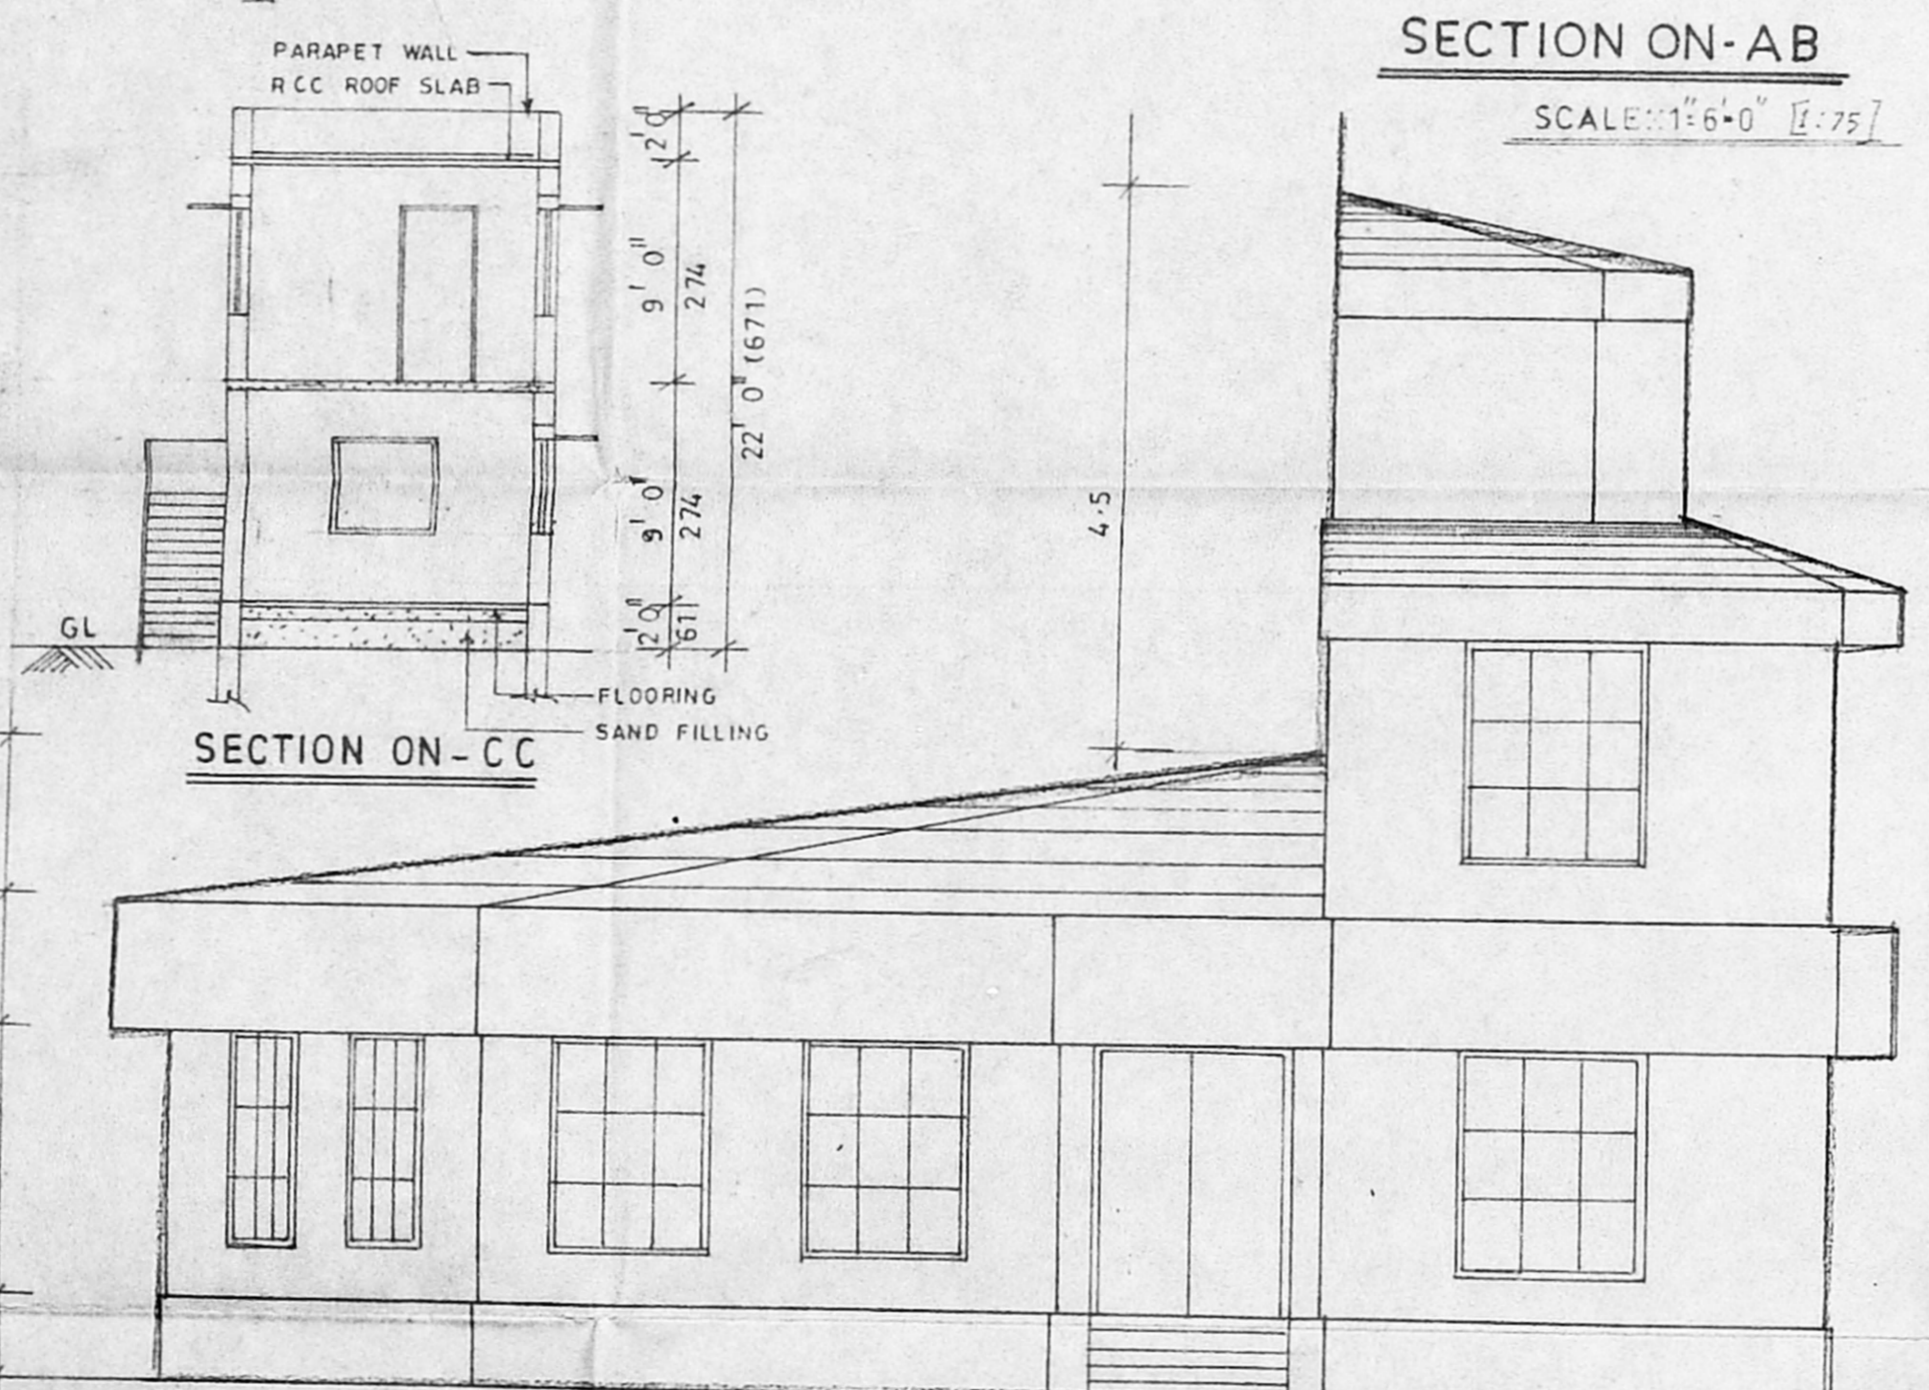


SECTION ON-CC

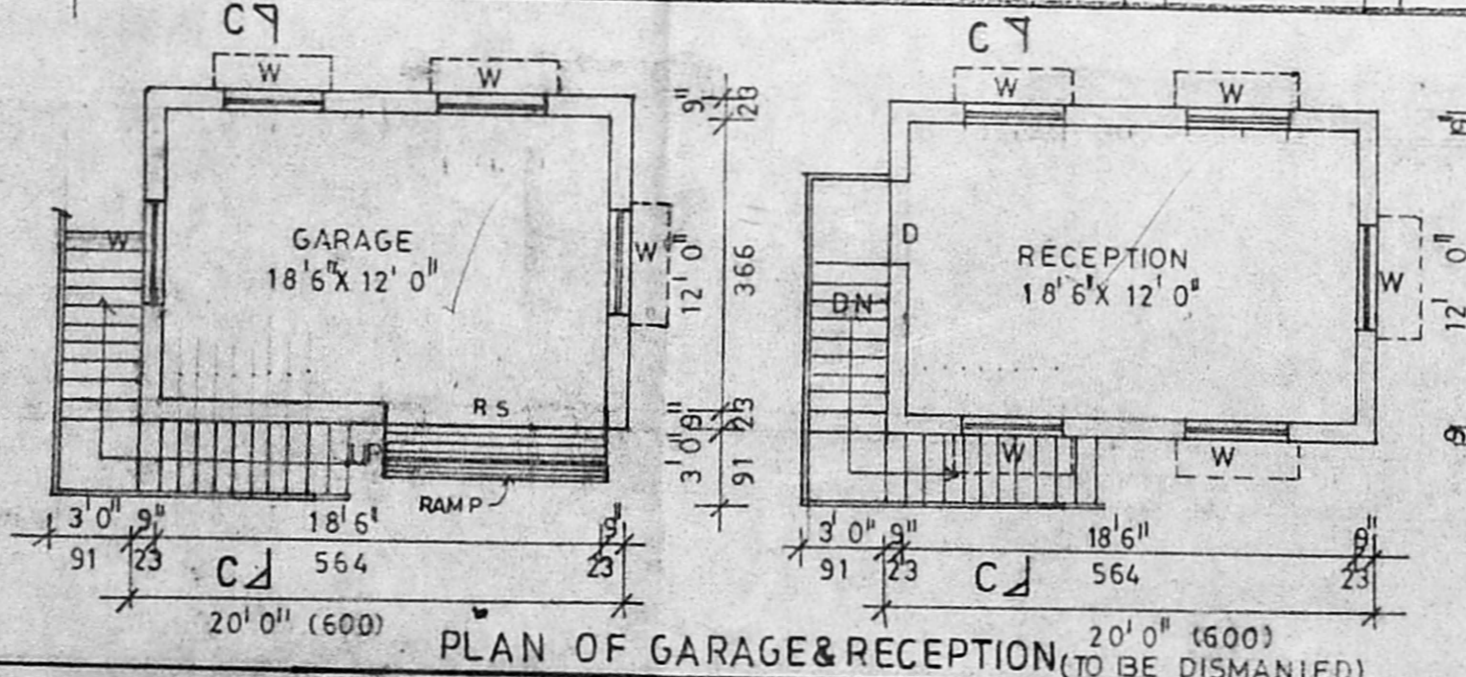


PLAN OF GARAGE & RECEPTION (TO BE DISMANLED)

ELEVATION

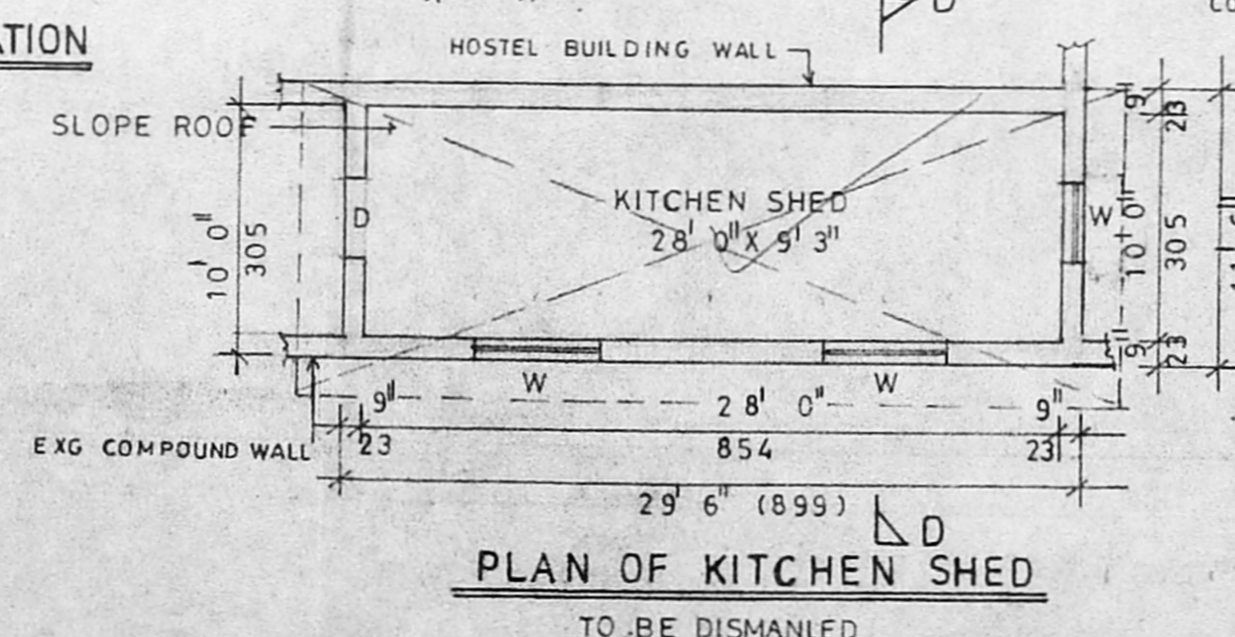

PLAN OF KITCHEN SHED (TO BE DISMANLED)

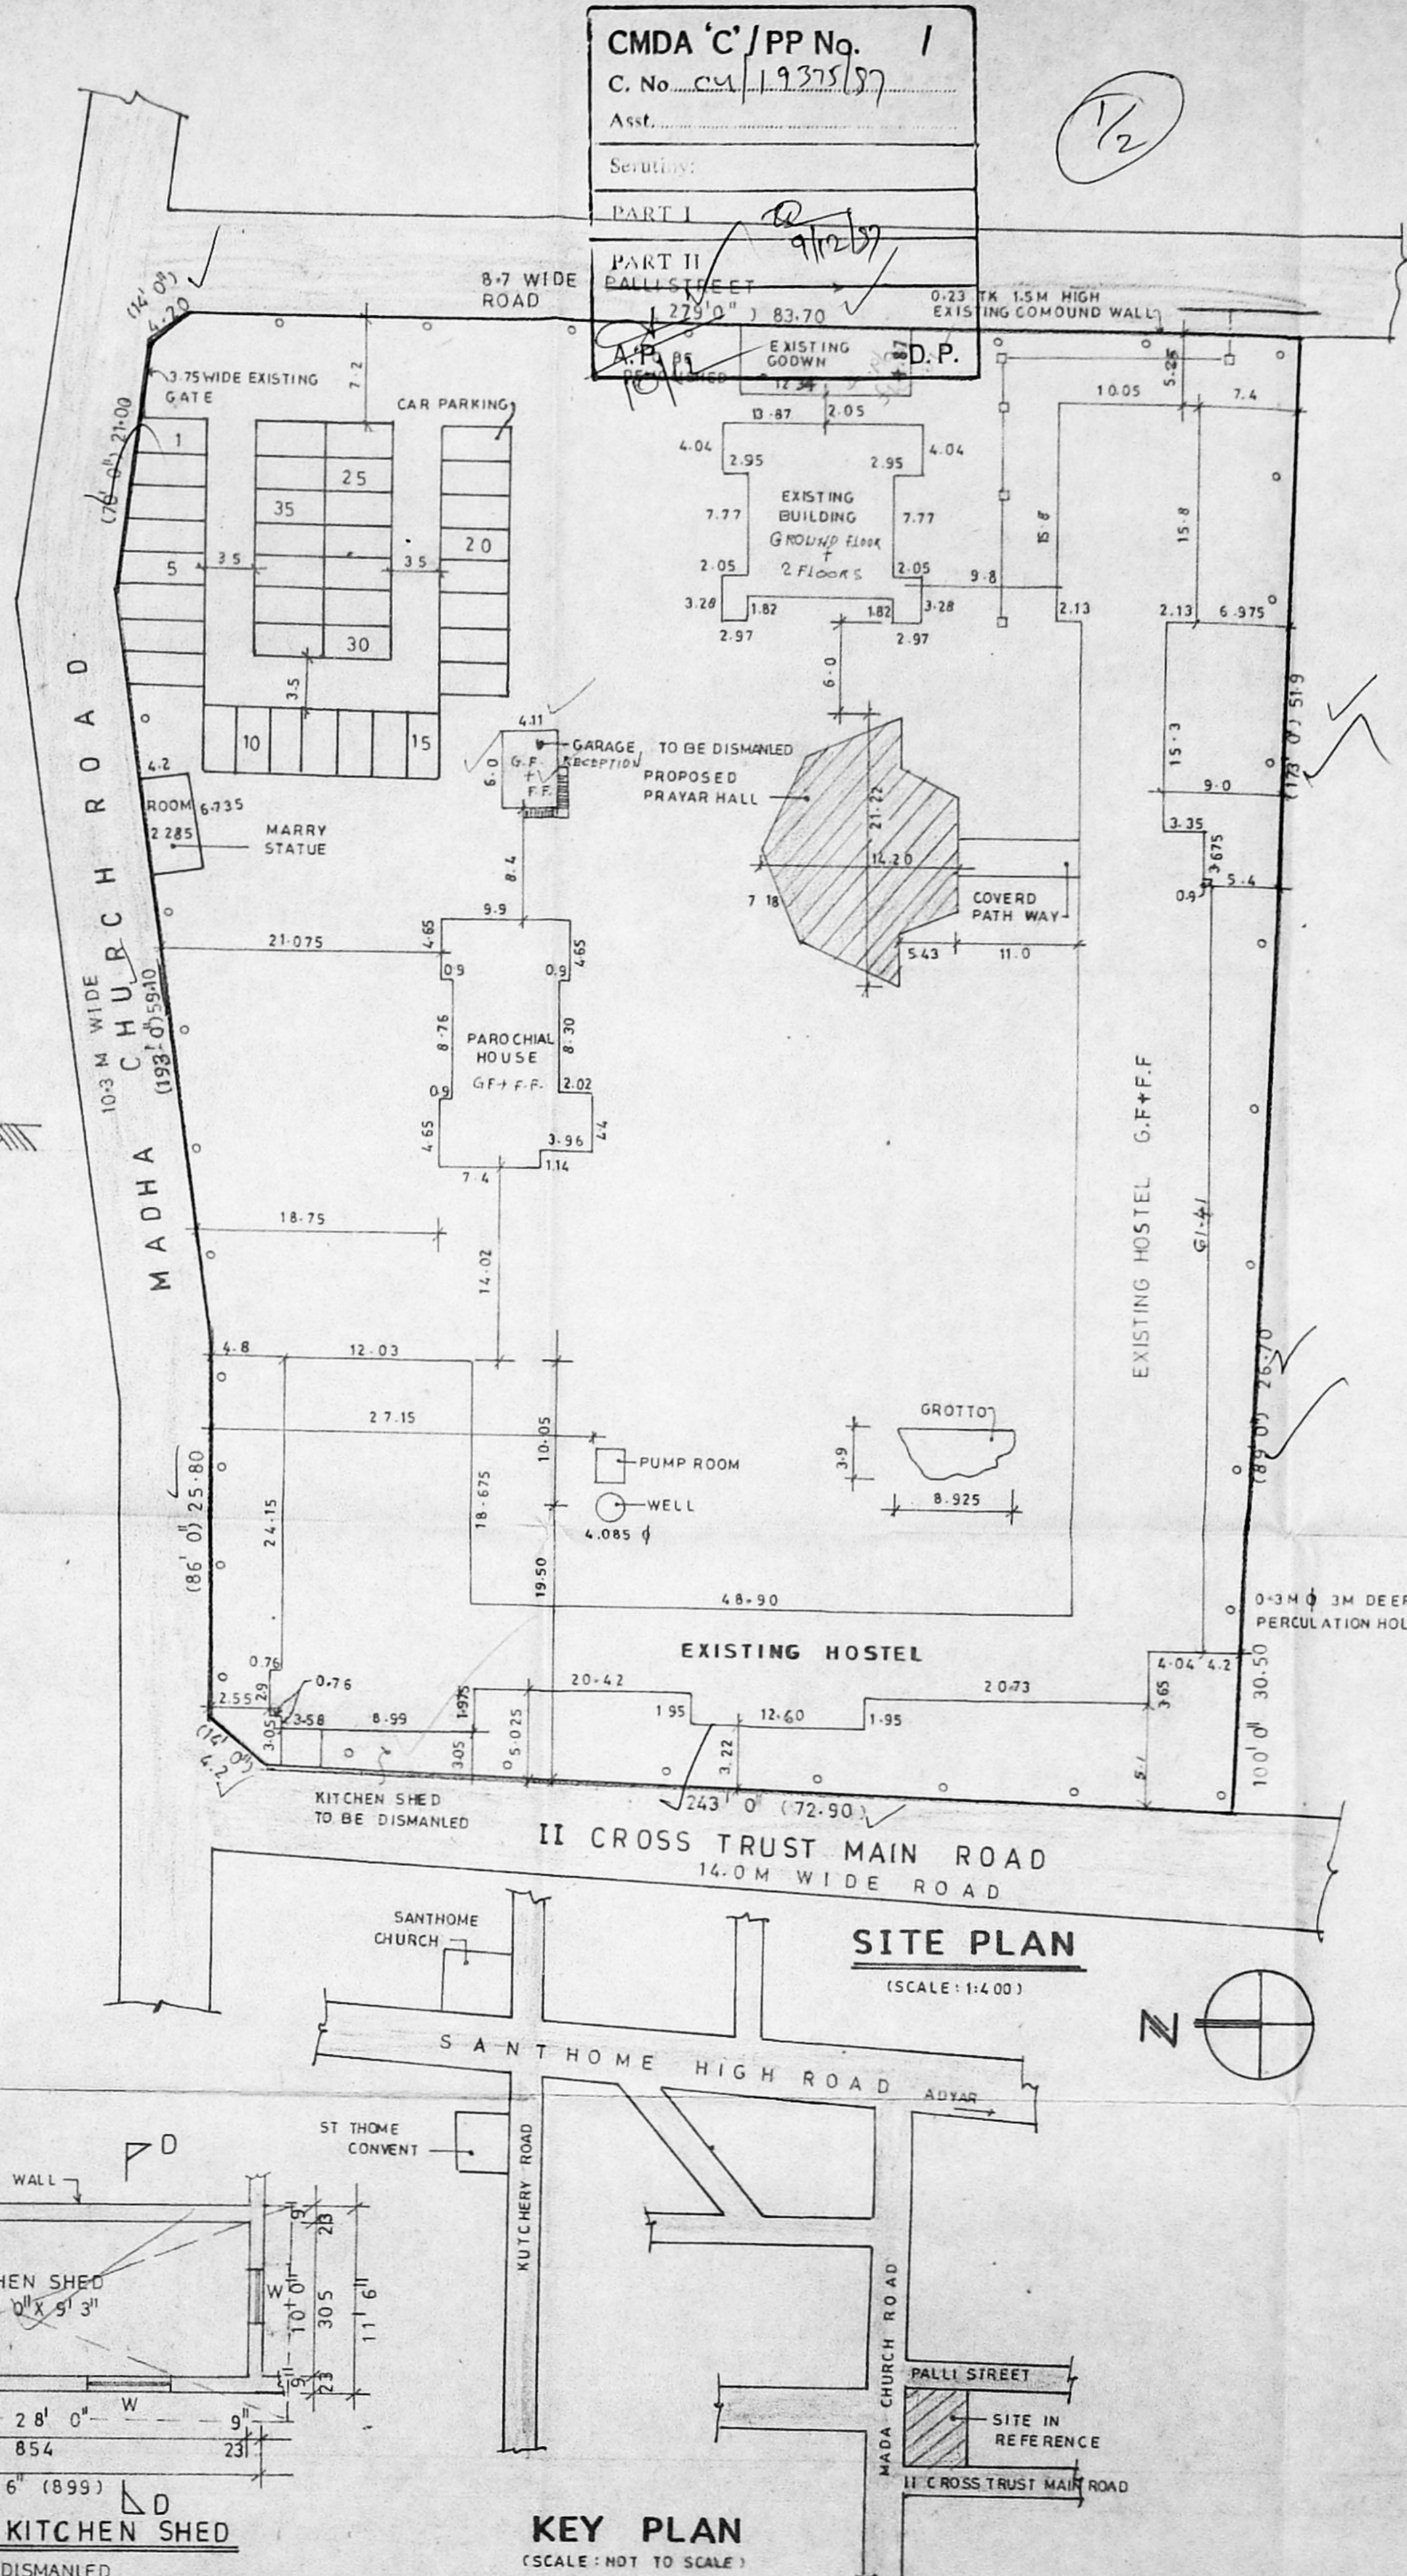

SITE PLAN  
 (SCALE: 1:400)

123  
 PROPOSED PRAYAR HALL AT DOOR NO. 13, MADHA CHURCH ROAD, MANDAVELI, IN R.S. NO. 4481/2, BLOCK NO. 98, OF MYLAPORE VILLAGE, DN. 148, ZONE - X

AREA STATEMENT

PLOT AREA - 9383.16 M <sup>2</sup>		
	EXISTING M <sup>2</sup>	PROPOSED M <sup>2</sup>
PRAYAR HALL		
GROUND FLOOR	---	180.00
FIRST FLOOR	---	40.80
HOSTEL		
GROUND FLOOR	1412.98	---
FIRST FLOOR	1412.98	---
PAROCHIAL STORE	175.30	---
GARAGE	25.46	---
	25.14.9	---
TOTAL	3051.869	220.80

PLOT COVERAGE - 19.4%  
 FSI PROVIDED - 0.35

SHEET NO - 02

COLOUR INDEX

PROPOSED	ROAD	BOUNDARY	DEMOLITION	WATER LINE	SEWER LINE	EXISTING
----------	------	----------	------------	------------	------------	----------

SCALE: 1:75

OWNERS SIGNATURE


LICENSED SURVEYOR

N. RAJASEKAR, B. ARCH.  
 REGISTERED ARCHITECT  
 R.A. NO. 301/93  
 CORPORATION OF MADRAS  
 N. RAJASEKAR, B. ARCH. A.I.A.,  
 REG. NO. CA. 93/16186  
 COUNCIL OF ARCHITECTURE.


PROPOSED PRAYAR HALL AT DOOR NO.13, MADHA CHURCH ROAD, MANDHAVELI, IN R.S. NO. 448/2 BLOCK NO. 98, OF MYLAPORE VILLAGE, D.N. NO.148, ZONE. X

CMDA 'C' / PP No. 1  
 C. No. 4/19325/57  
 Asst. \_\_\_\_\_  
 Serutiny: \_\_\_\_\_  
 PART I \_\_\_\_\_  
 PART II \_\_\_\_\_  
 A.P. \_\_\_\_\_  
 D.P. \_\_\_\_\_


Planning Permit No. C/24942/134/8/5/97  
**APPROVED**  
 SUBJECT TO THE CONDITIONS IN THIS OFFICE LETTER.  
 No. 4/19325/57 Date 12-97  
 FOR MEMBER SECRETARY  
 CHENNAI METROPOLITAN  
 DEVELOPMENT AUTHORITY  
 CHENNAI-600 008.

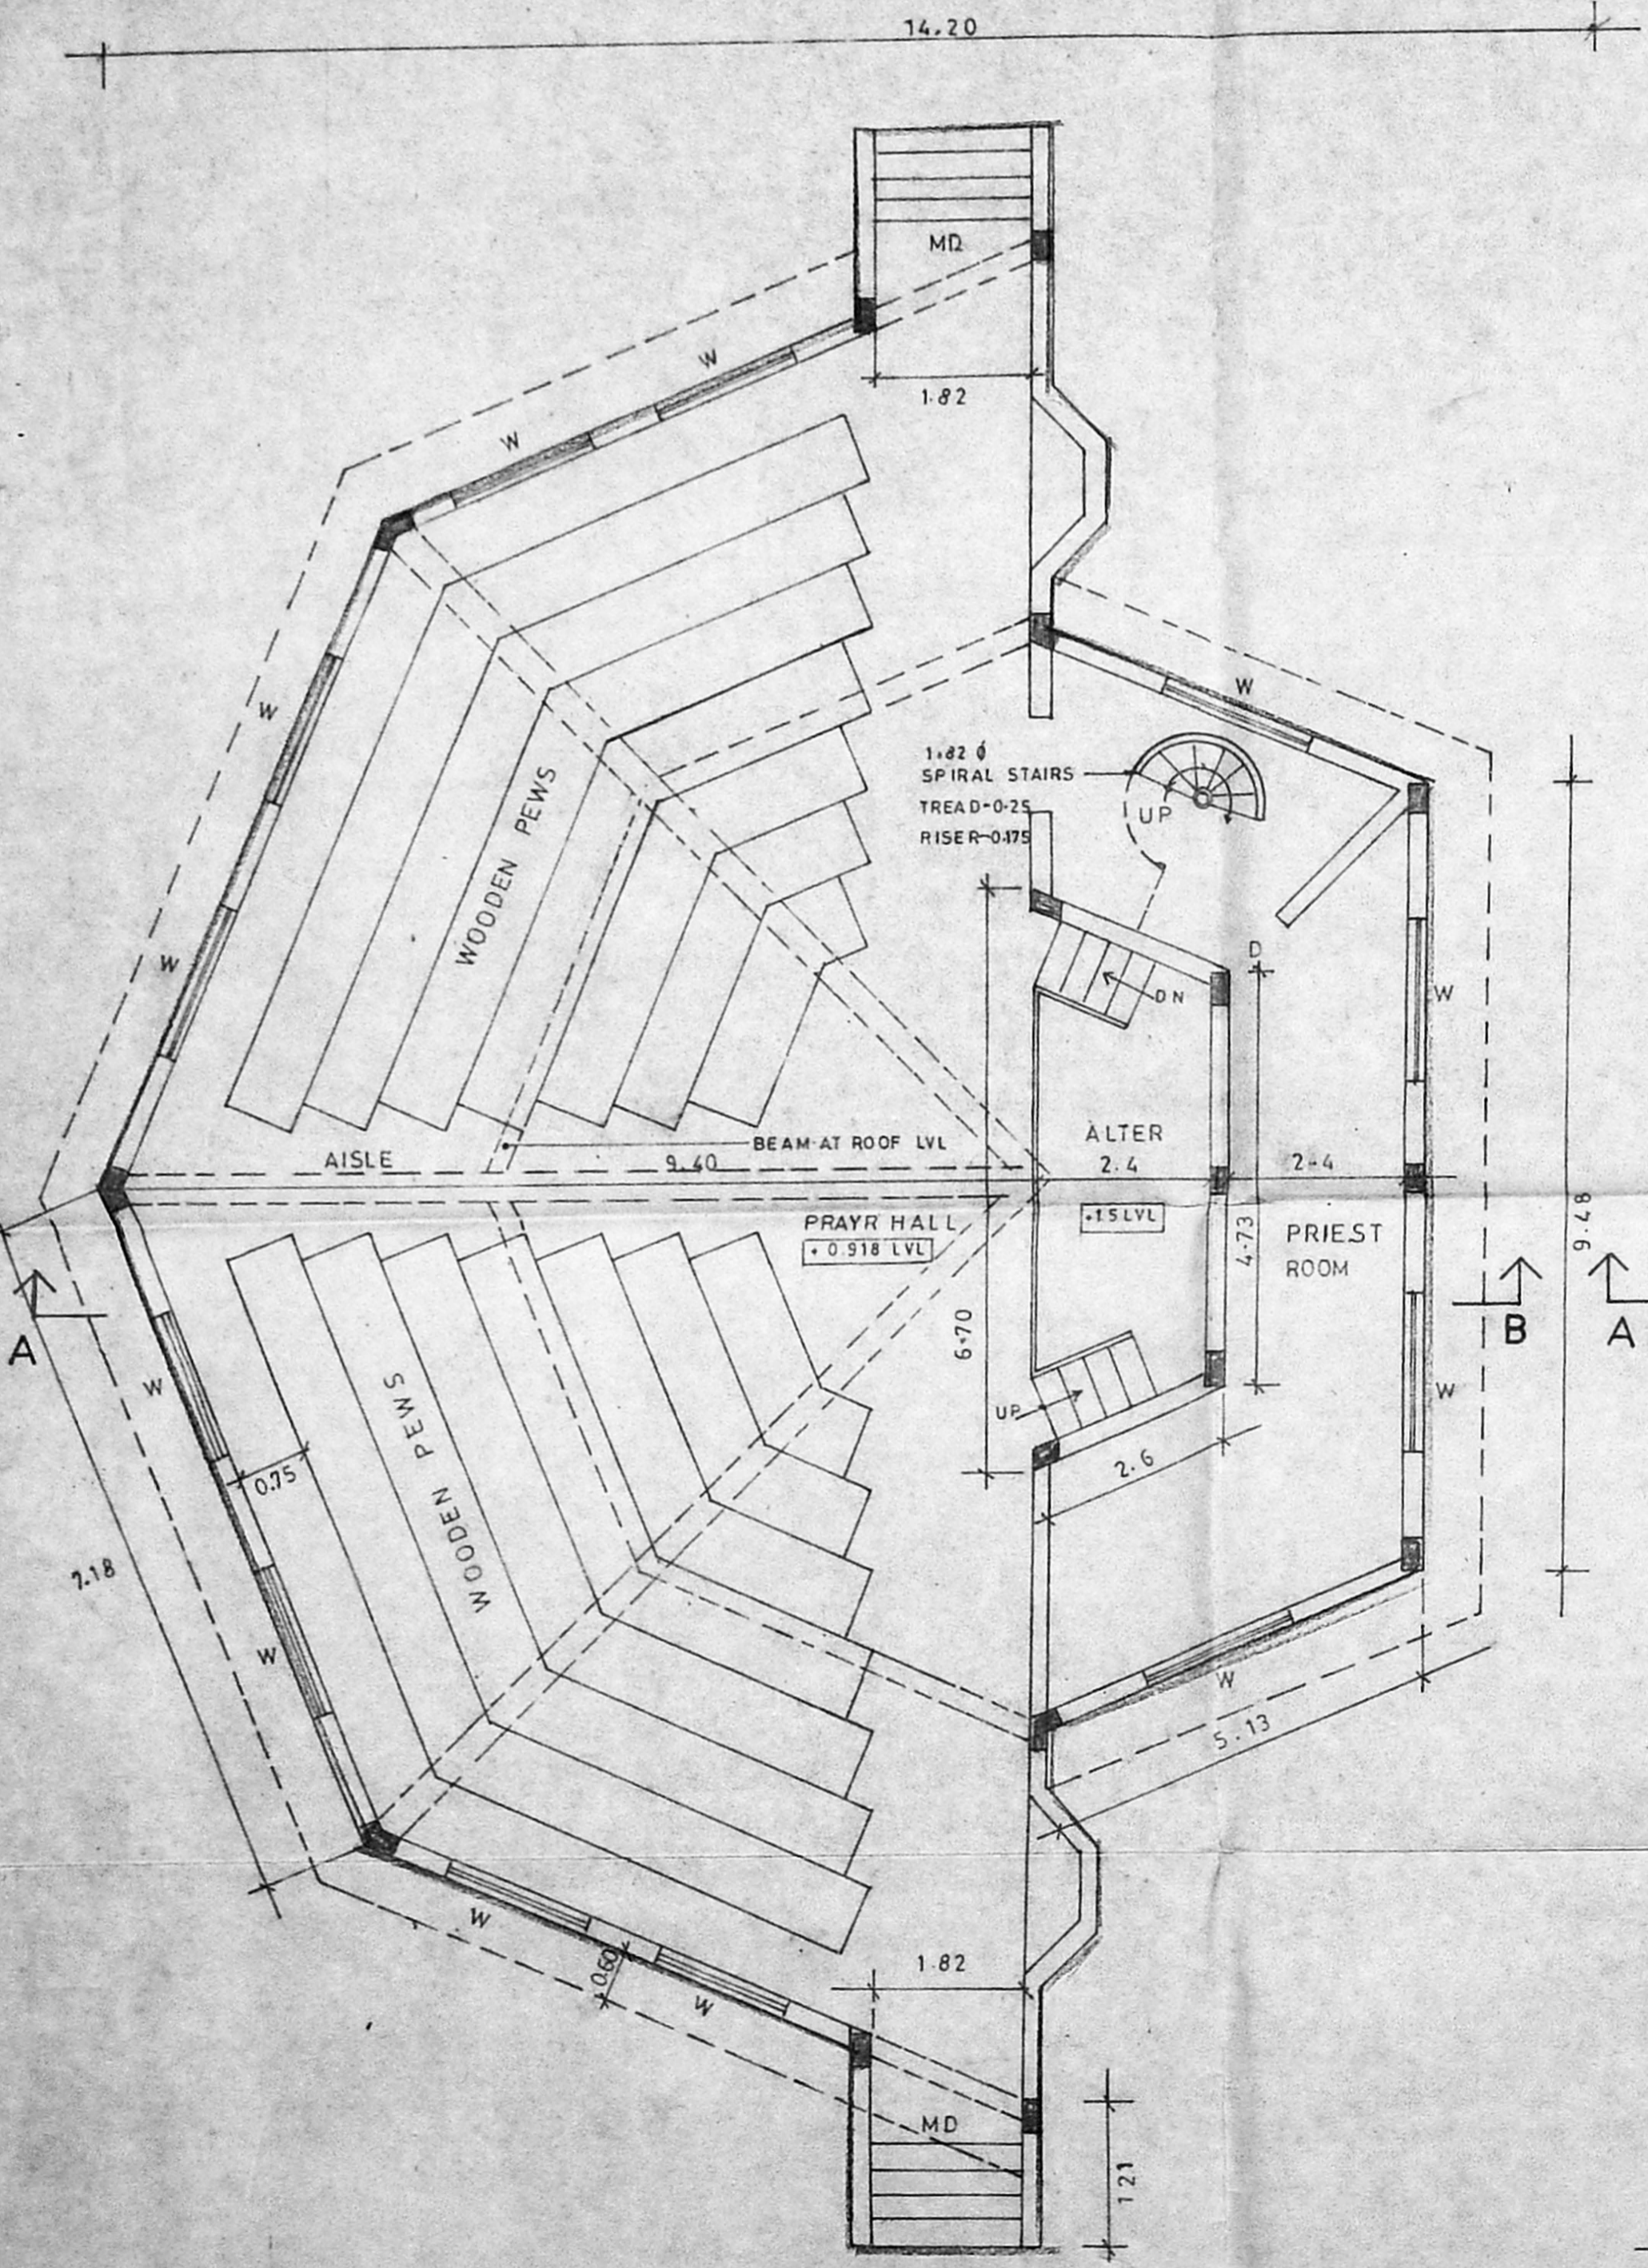


**GROUND FLOOR PLAN**

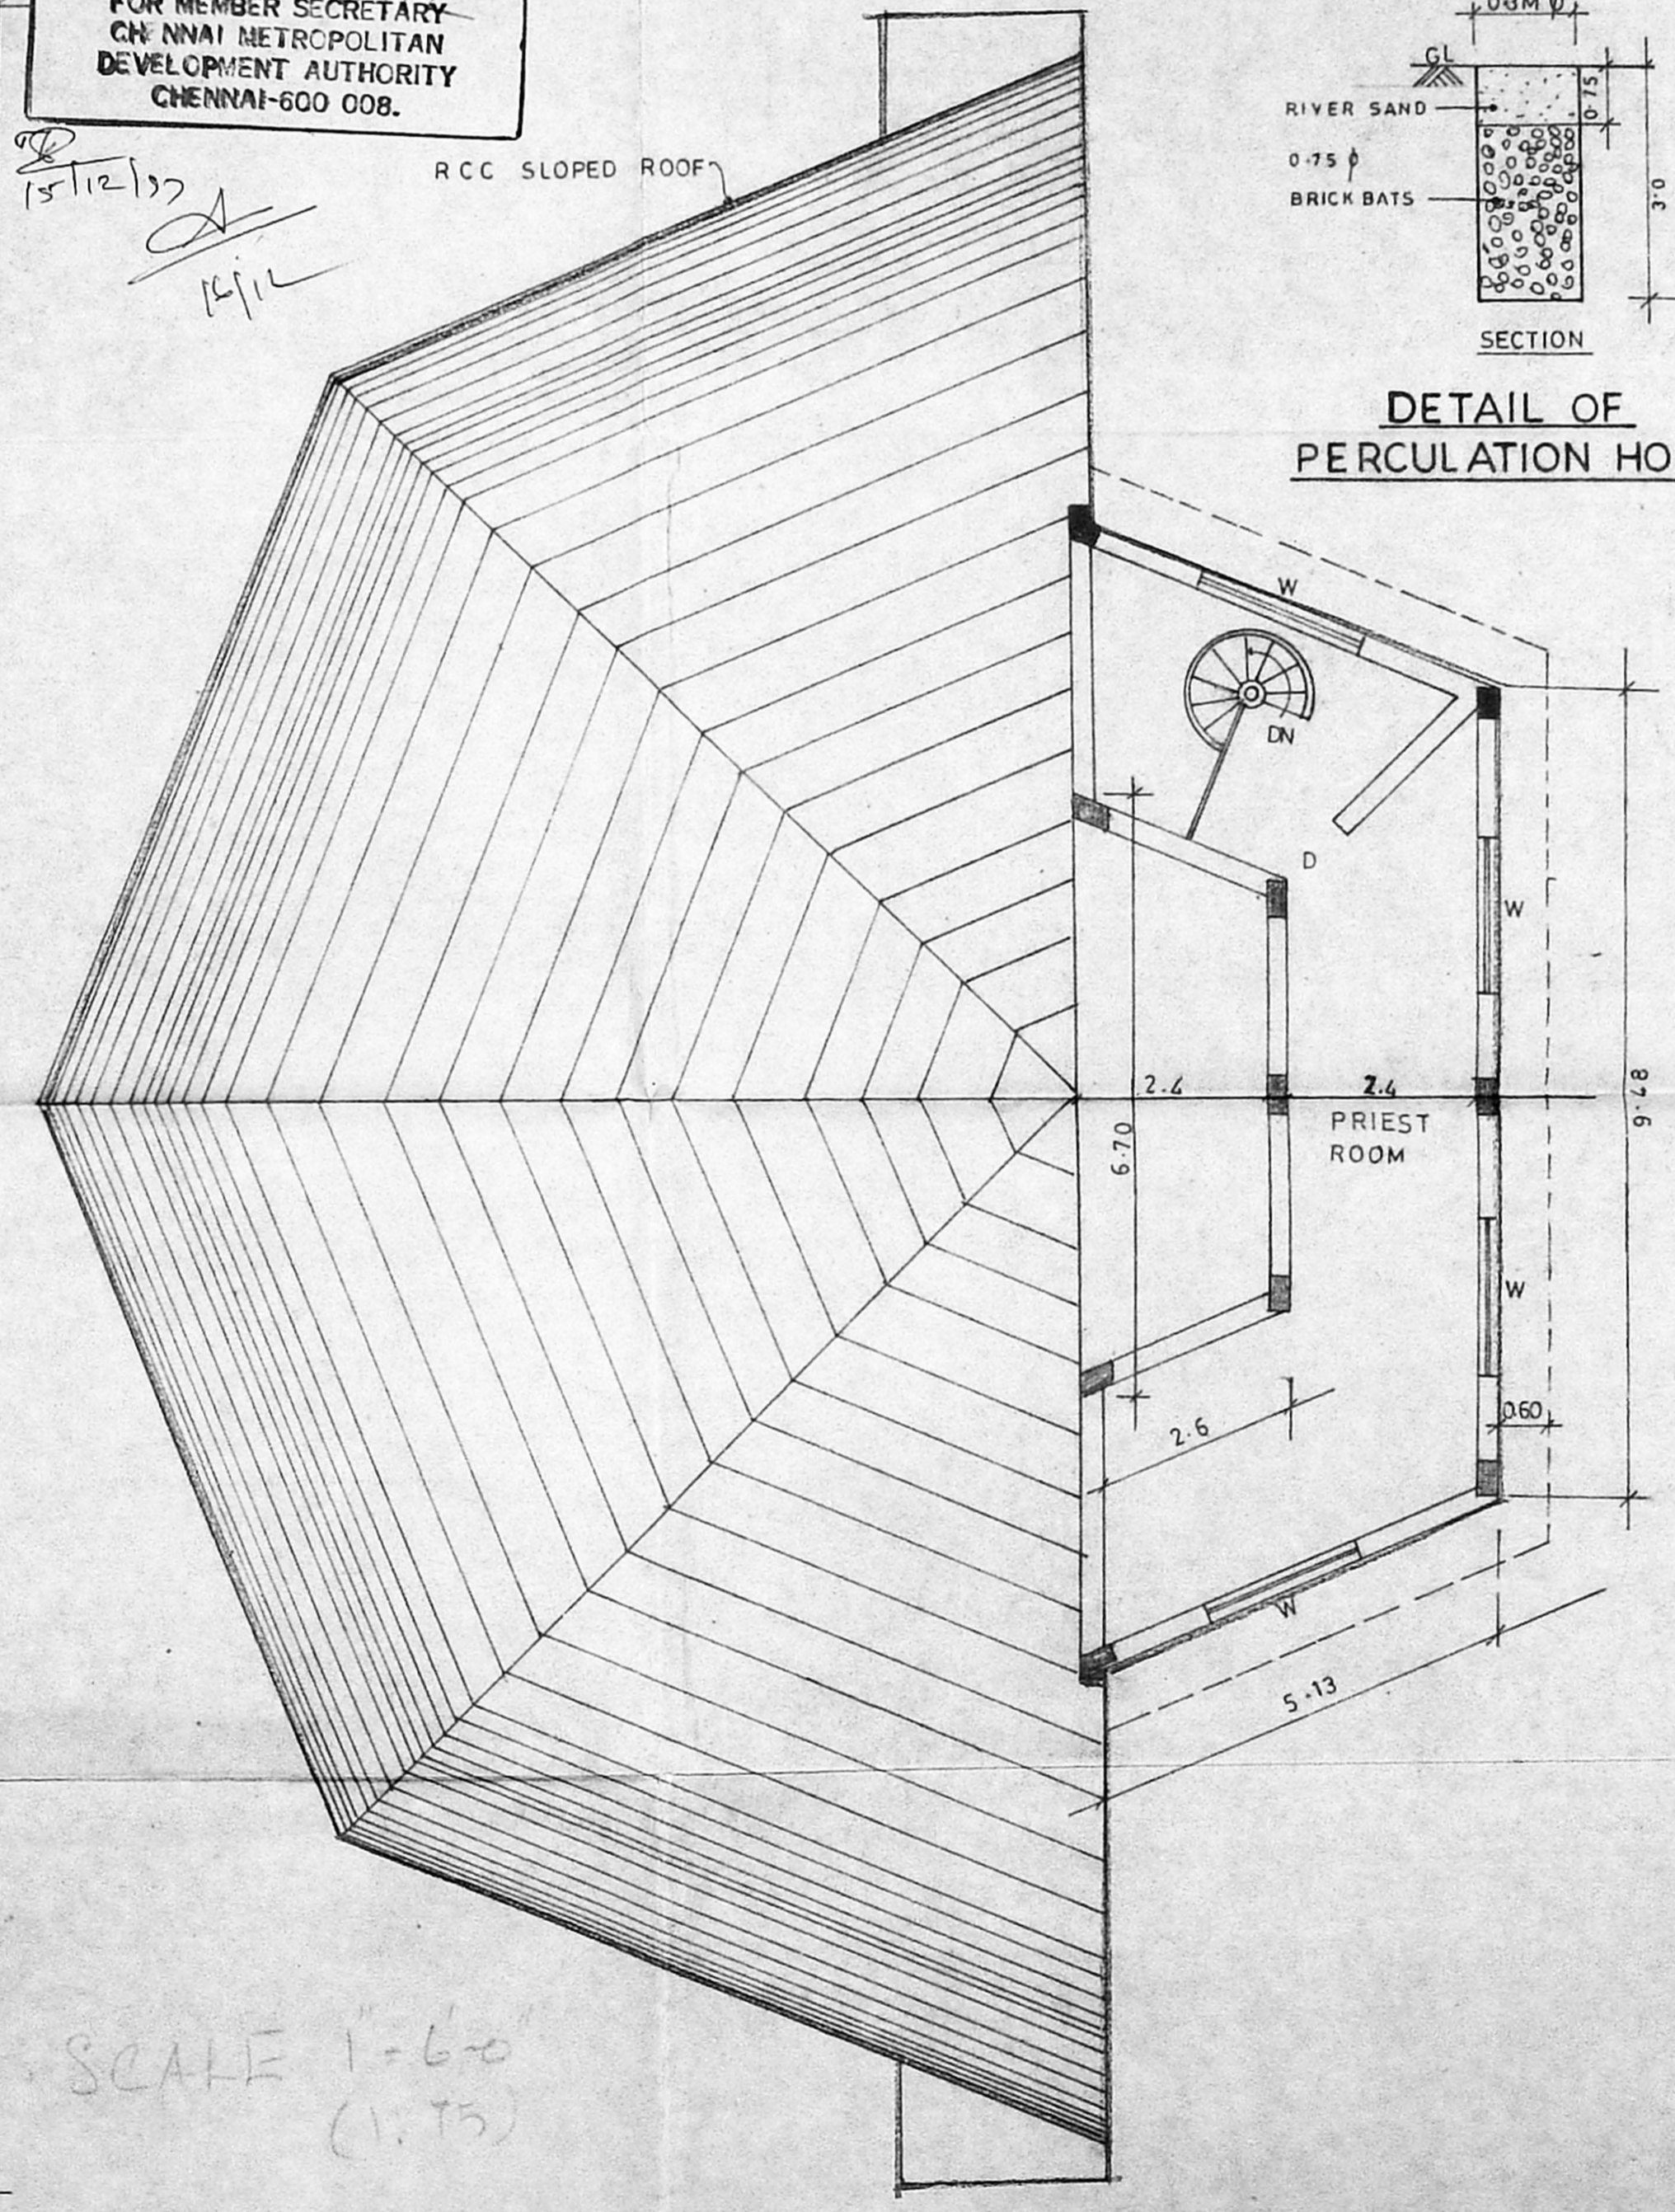

**FIRST FLOOR PLAN**

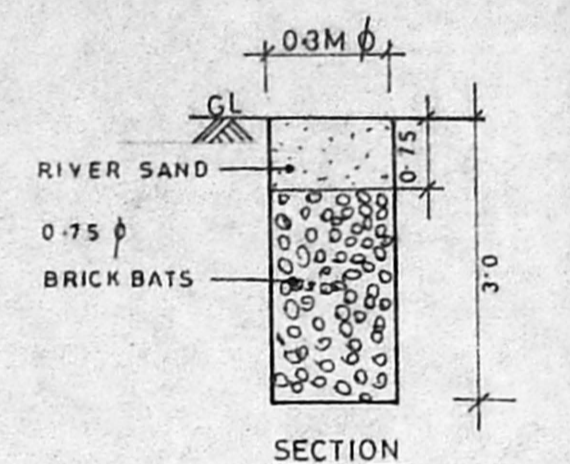

**DETAIL OF PERCUSSION HOLES**

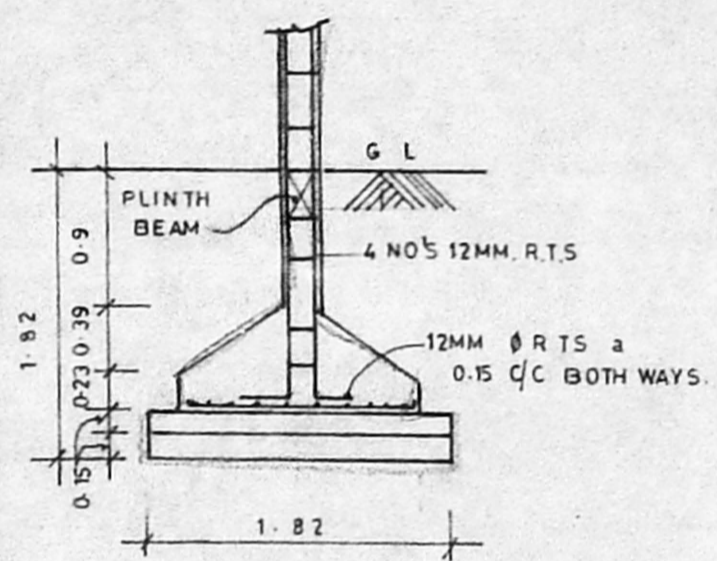

**FOUNDATION DETAILS**  
SCALE: 1:50

SCHEDULE OF JOINERY

TYPE	DESCRIPTION	SIZE
MD	T W FLUSH DOOR	1.82 X 2.44
D	T W FLUSH DOOR	0.91 X 2.44
W	T W FRAMED GLAZED SHUTTER	1.82 X 1.82

SPECIFICATION

FOUNDATION	COLUMN FOOTING
FLOORING	MOSAIC FLOORING OVER P.C.C 1:4:8 MIX.
WALL	BRICK WALL WITH 1.5 CM AND PLASTERD WITH 15% C.M.
CELLING	5"TK R.C.C. SLAB WITH 1:2:4 MIX.
TERRACE	2"TK WEATHERING COURSE WITH BRICK AND LIME MORTAR AND TILES OVER LAID

AREA STATEMENT

PLOT AREA	9383.16 M <sup>2</sup>
-----------	------------------------

REFER SHEET NO - 2

SHEET NO. 01

COLOUR INDEX

PROPOSED	WATER LINE
ROAD	SEWER LINE
BOUNDRY	EXISTING

SCALE: 1:75 - (1" = 6'-0")

OWNER'S SIGNATURE

LICENCED SURVEYOR

N. RAJASEKAR, B. ARCH.,  
 REGISTERED ARCHITECT,  
 R. A. NO. 301/93  
 CORPORATION OF MADRAS.  
 N. RAJASEKAR, B. ARCH. A.I.A.,  
 REGN OF C.A. 93/16186.  
 COUNCIL OF ARCHITECTURE.

SCALE 1" = 6'-0" (1:75)