



THE PLAN SHOWING THE LOCATION AND THE DETAILS OF PLOT IN PLOT No 1 & 2 OF S.No 145 AT MANGADU VILLAGE.

SCALE 1 INCH = 33 FEET

Planning Permit No e/24960/14-A/B/88
APPROVED
 SUBJECT TO THE CONDITIONS IN THIS OFFICE LETTER.
 No. e4/26448/88 Date -2-98
 FOR MEMBER SECRETARY
 CHENNAI METROPOLITAN DEVELOPMENT AUTHORITY
 CHENNAI-600 008.

o/c

24/2/88

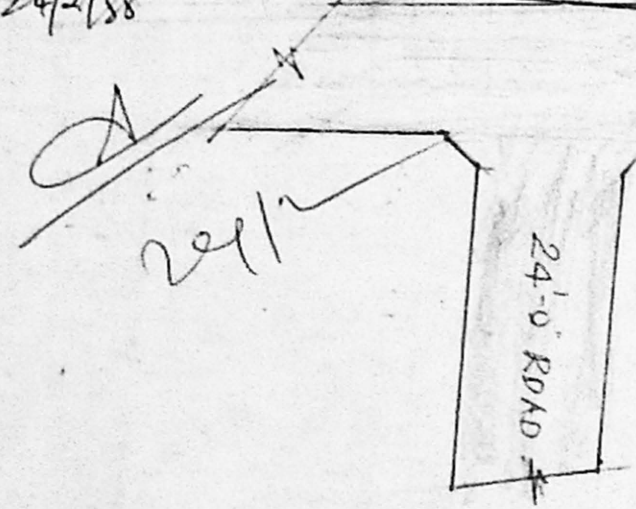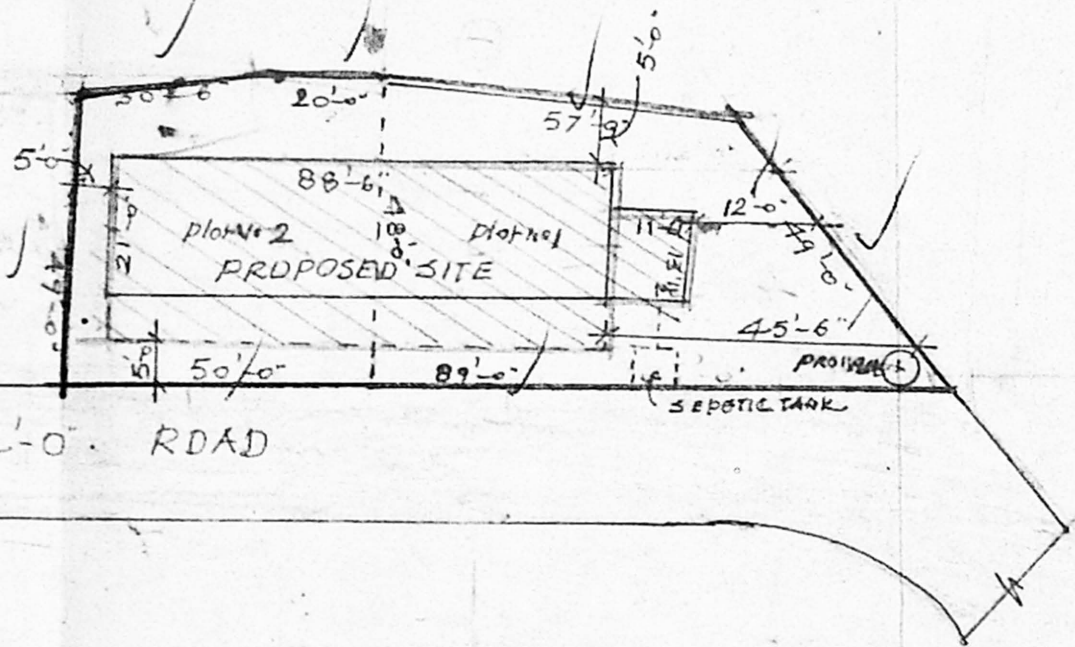

REFERENCE


1	DLT No 1	2954	59ft
2	PLOT No 2	2513	59ft




SITE PLAN DETAILS

Handwritten signature and scribbles.


I. G. KRISHNAMURTHY RAO
 CIVIL ENGINEER
 CLASS I SURVEYOR NO. 370
 CORPORATION OF MADRAS
 C-10, SAHAY AVENUE
 112 LAKE VIEW ROAD, MADRAS-600033

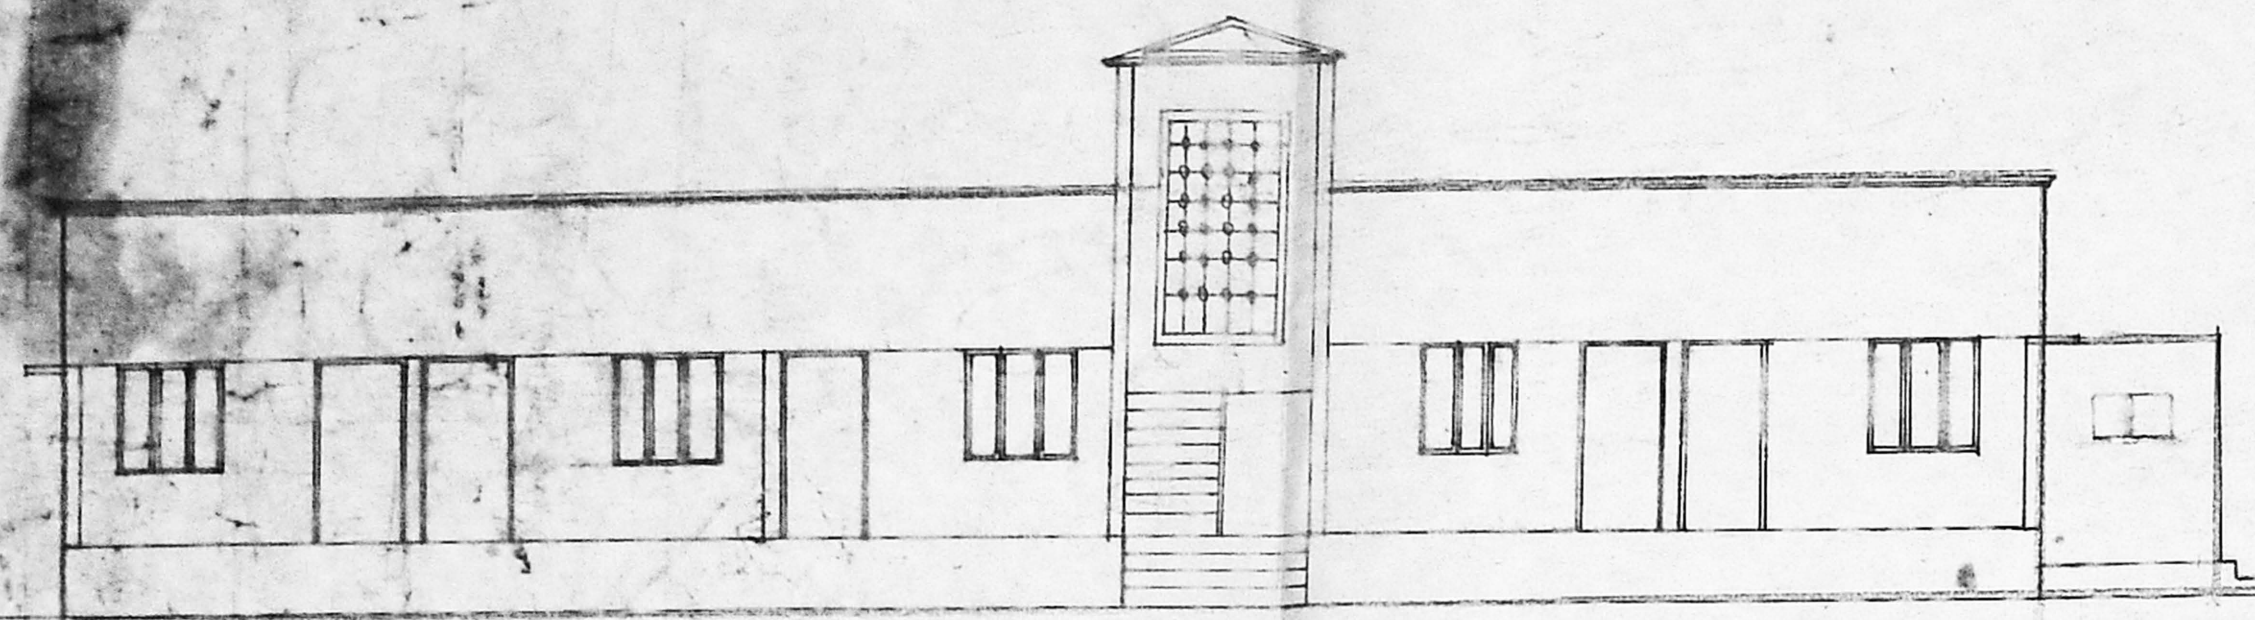


FRONT ELEVATION

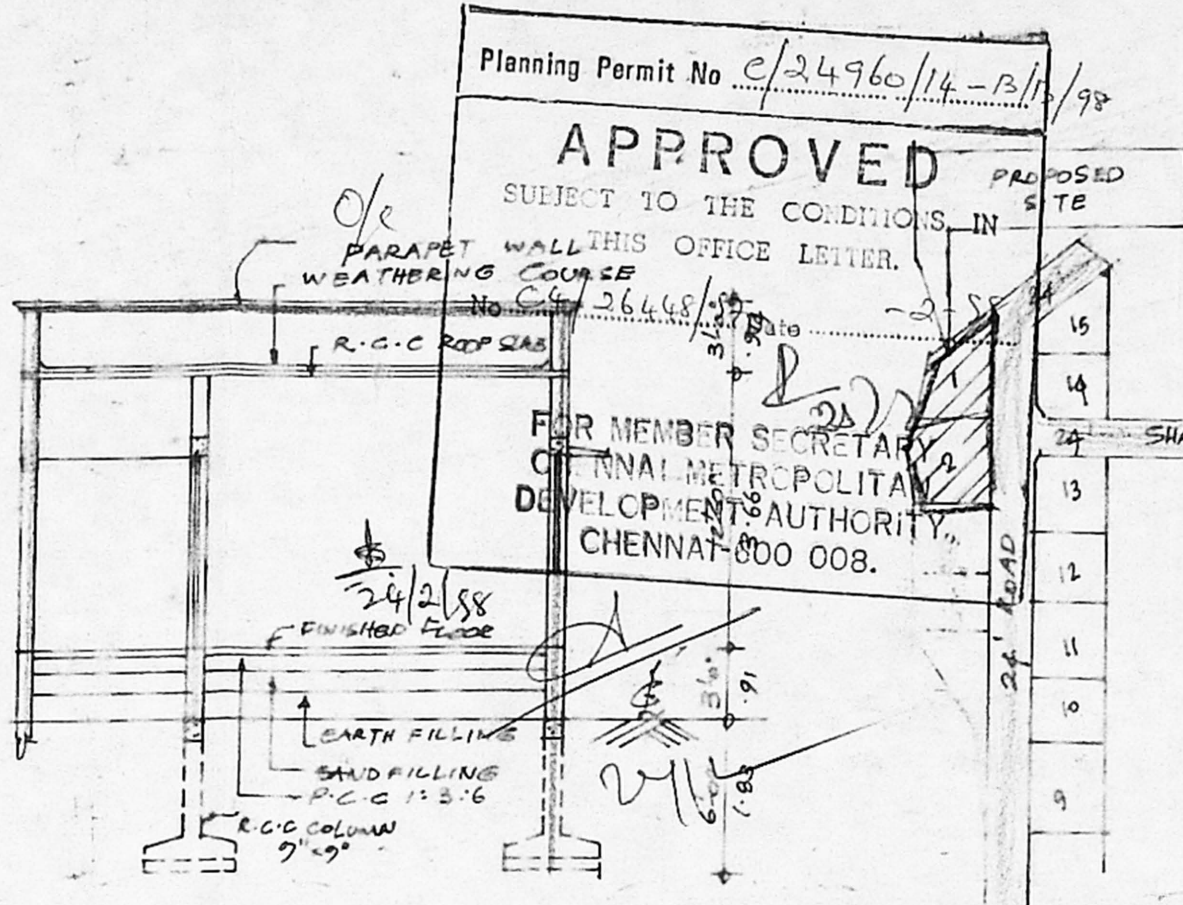


SECTION ON A-B

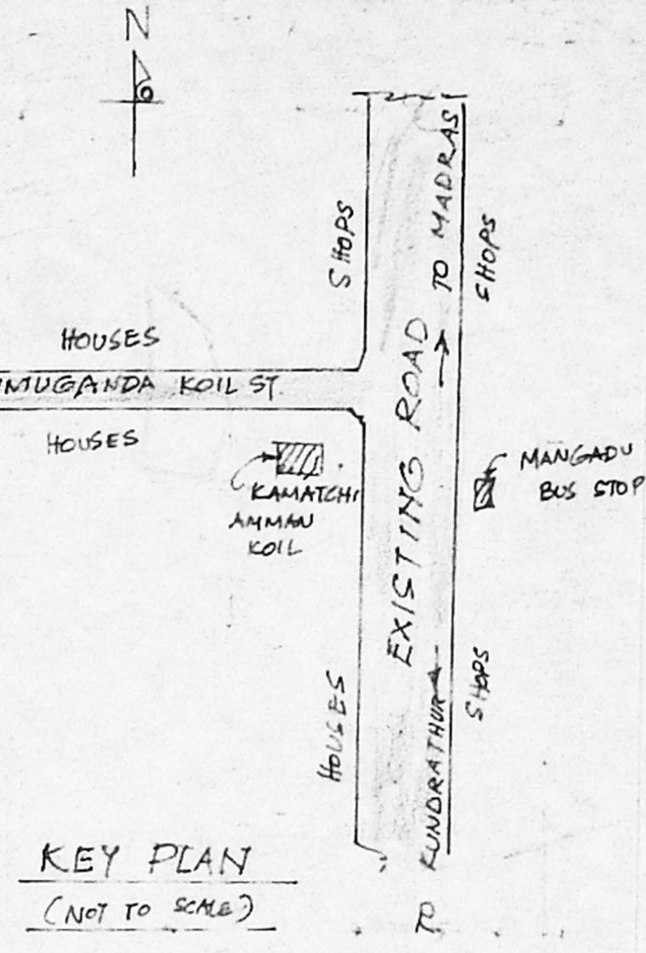



KEY PLAN
(NOT TO SCALE)

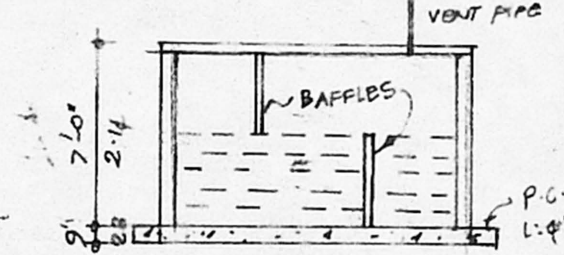

DETAILS OF SEPTIC TANK

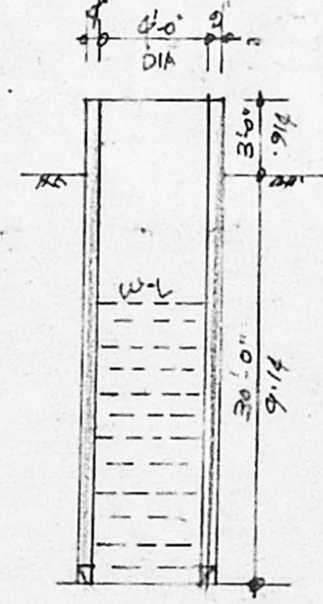

DETAIL OF WELL

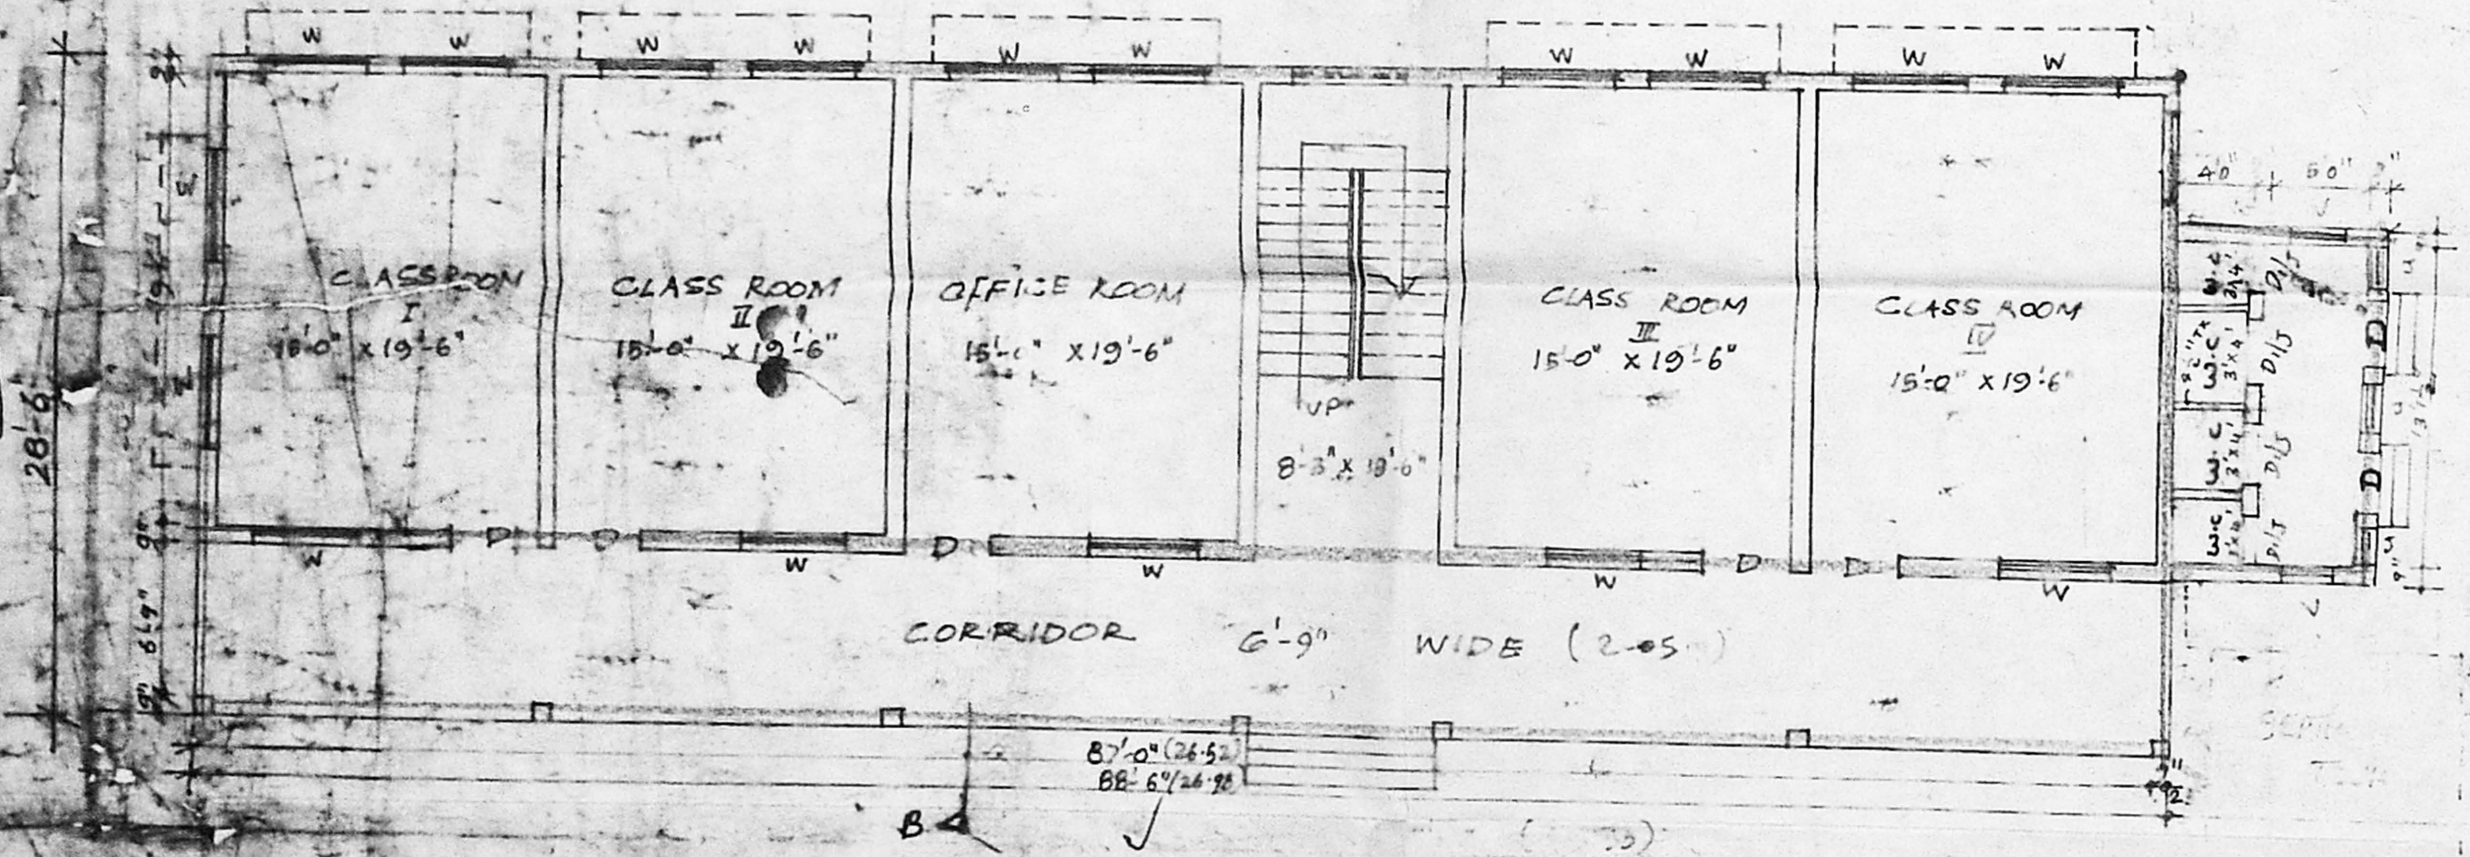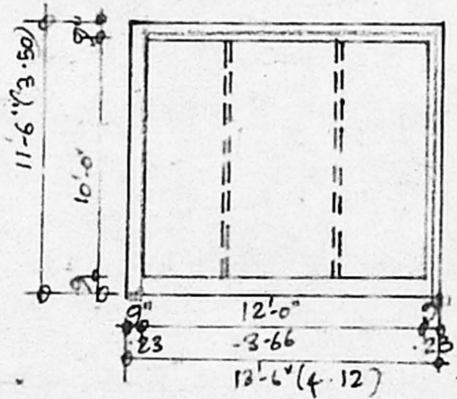

GROUND FLOOR

Planning Permit No. C/24960/14-B/1/98
APPROVED
 SUBJECT TO THE CONDITIONS IN THIS OFFICE LETTER.
 FOR MEMBER SECRETARY
 CHENNAI METROPOLITAN
 DEVELOPMENT AUTHORITY,
 CHENNAI-600 008.

JOINERY DETAILS SHEET No. 2

- D - DOOR 4'-0" x 8'-0"
- D₁ - DOOR 2'-6" x 6'-6"
- V - VENTILATOR 1'-6" x 1'-0"
- W - WINDOW 9'-0" x 4'-0"
- D/J - Door/Jally
- JALLY - 1'-6" x 1'-0"

COLOUR INDEX

- PROPOSED
- SITE BOUNDARY
- EXISTING ROAD

PLAN SHOWING PROSED CONS.
 OF PRIMARY SCHOOL (LITTLE KINGS)
 IN S.No 145, PLOT No 1 & 2
 IN DAKSHINA MOORTHY NAGAR
 OF MANGADU VILLAGE,
 SRIPERUMBUDUR TALUK,
 MANGADU TOWN PANCHAYAT
 (SCALE: 1:100)

AREA DETAILS

PLOT AREA (PLOT No 1 & 2)	: 5463 SQFT. 508.09 SQM
PLINTH AREA	: 2522.26 SQM (29473)
TOILET	: 153.56 SQM (14.20)
TOTAL	: 2675.82 SQM (298.29)
PLOT COVERAGE	: 48%
F.S.I	: 0.48

SIG. OF OWNER

[Handwritten Signature]

Ishu
V. G. KRISHNAMURTHY RAO
 CIVIL ENGINEER
 CLASS I LICENSED SURVEYOR NO. 370
 CORPORATION OF MADRAS
 C-10, SAHAY AVENUE
 LAKEVIEW ROAD, MADRAS-600033
 LICENSED SURVEYOR