




NORTH SIDE ELEVATION

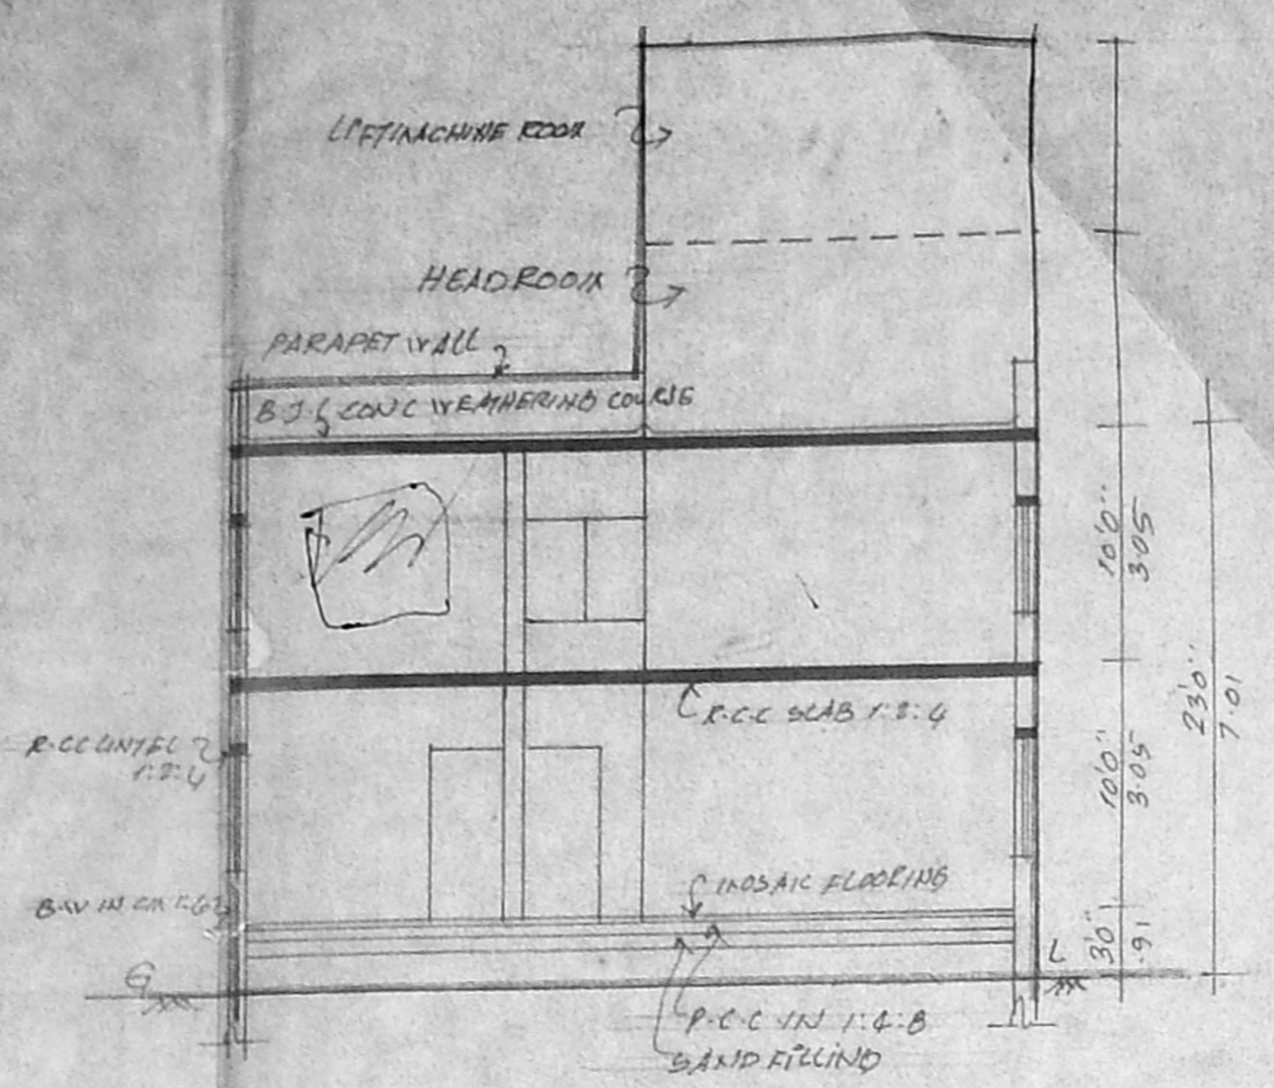


SECTION ON 'A B'

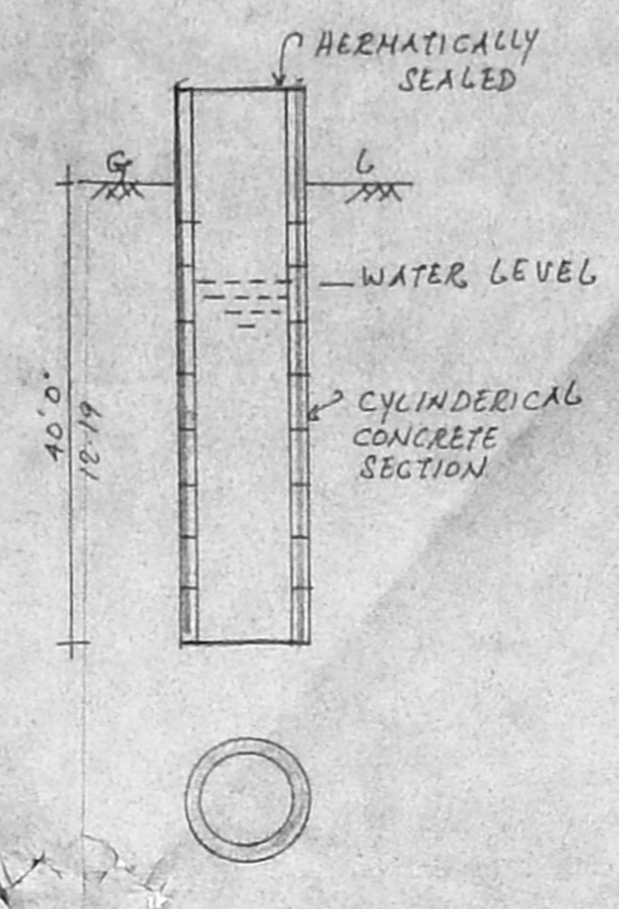

DETAILS OF WELL

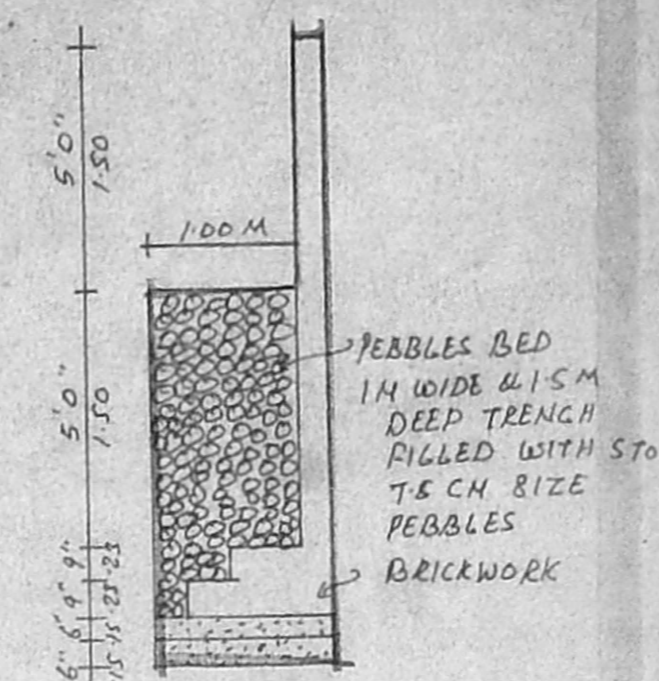

DETAILS OF PERCOLATION TRENCH

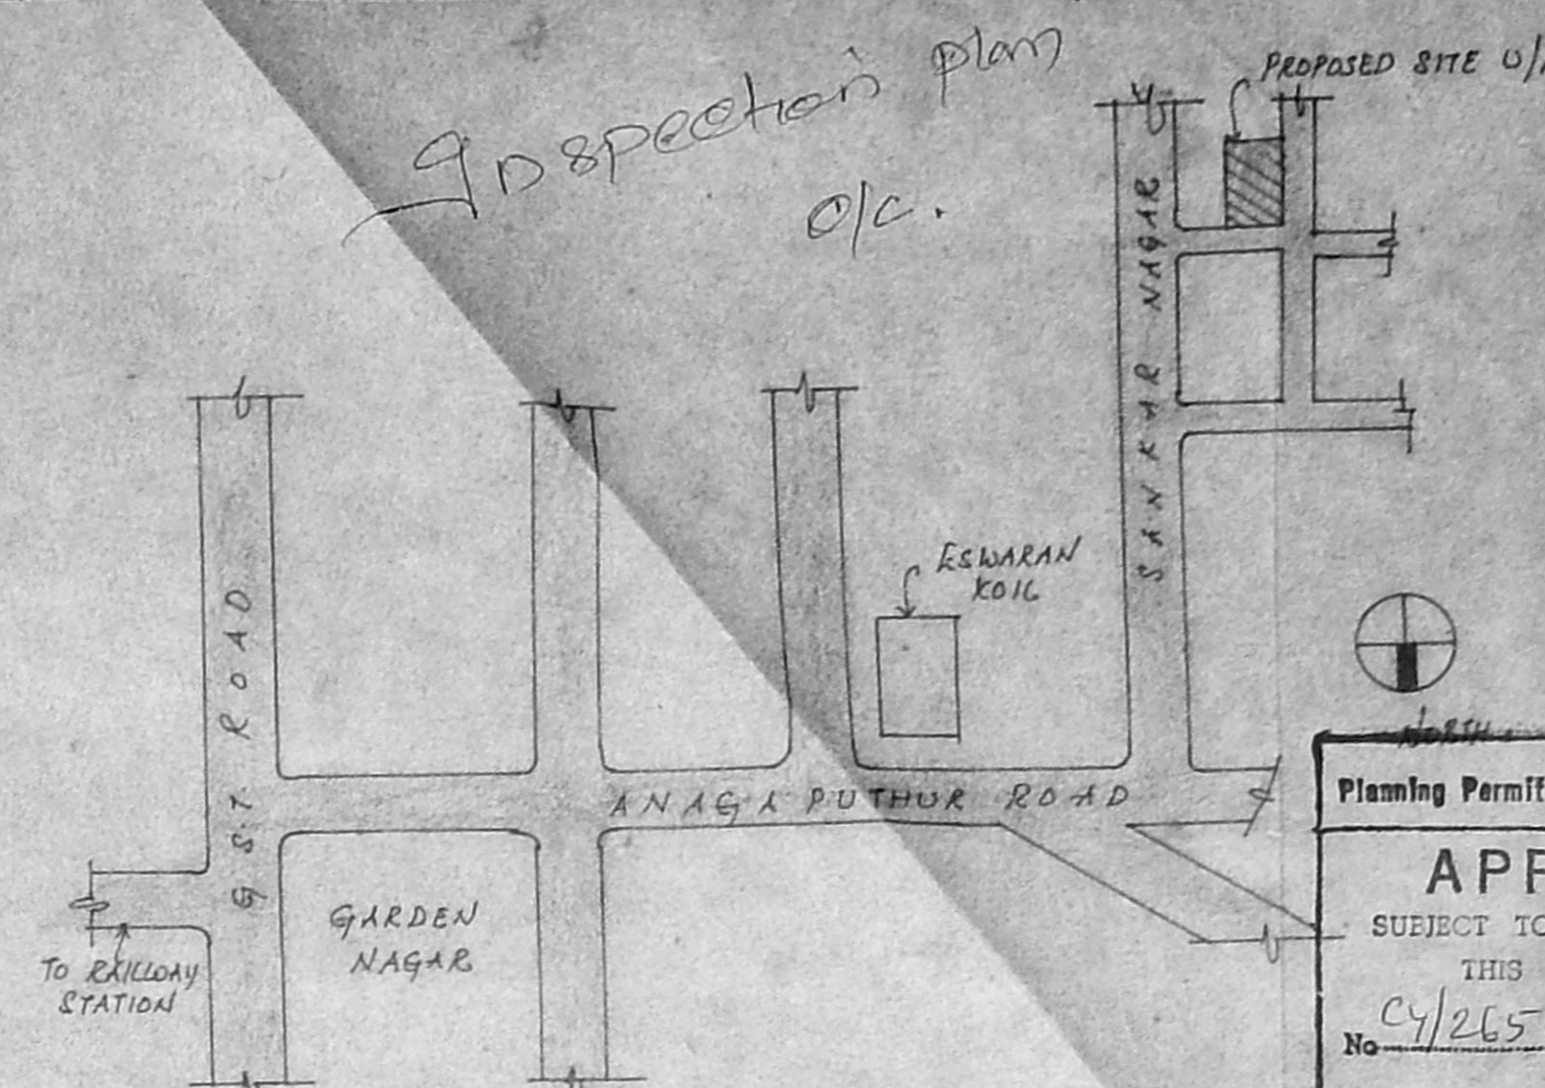

KEY PLAN
NOT TO SCALE

Plan
CMDA 'C'/PP No. 1
C. No. 24/26574/57
PLAN SHOWING THE PROPOSED PRAYER HALL AND RESIDENTIAL BUILDING OF P.P. SATSANG VIHAR, BENNALI AT PLOT NO. 1, 2 & 3 SRI SANKAR NAGAR, RAMMAL S. No 143/1, 143/2 143 PART, SAIDAPET TALK, CHENNAI H.G.R. DISTRICT.

Planning Permit No. 42494
APPROVED PAMMAL VILLAGE STAGE No. IV
SUBJECT TO THE CONDITIONS IN THIS OFFICE LETTER.

Scale 1" = 8'0" (1:100)
FOR MEMBERS SECRETARY SPECIFICATIONS
CHENNAI METROPOLITAN DEVELOPMENT AUTHORITY
CHENNAI - 600082

CONSTRUCTION IN C.C. 1:4:8 AND COLUMN FOOTING WITH R.C.C. 1:2:4.
ALL COLUMNS, BEAMS, SUNSHADES, LOFTS, ROOF SLABS WITH R.C.C. IN 1:2:4 SUPERSTRUCTURE BRICKWORK IN CM 1:5 PLASTERING THE WALLS WITH CM 1:5 AND FOR CEILING IN 1:3 COUNTRYWOOD DOORS & WINDOWS WITH TWO COATS OF ENAMEL PAINT. FLOORING WITH MOSAIC TILES WITH CM 1:4. THREE COATS OF GEMENT PAINTING FOR WALLS AND 2 TWO COATS OF GEMENT PAINT FOR CEILING. WEATHERING COURSE IN BRICK JELLY LIKE CONCRETE WITH TWO ONE LAYER OF PRESSED TILES OVER B.S.L.C.

JOINERY DETAILS

D DOOR	4'0" x 7'0"	(1.21 x 2.13)
D ₁ DOOR	3'0" x 7'0"	(0.91 x 2.13)
D ₂ DOOR	2'6" x 7'0"	(0.76 x 2.13)
W WINDOW	6'0" x 4'6"	(1.83 x 1.34)
W ₁ WINDOW	3'0" x 3'0"	(0.91 x 0.91)
W ₂ WINDOW	5'0" x 4'6"	(1.51 x 1.34)
V VENTILATOR	2'0" x 2'6"	(0.60 x 0.76)

AREA STATEMENT


	SFT	Sq. MT
PLOT AREA	8280.00	769.23
GROUND FLOOR AREA	2603.00	241.91
FIRST FLOOR AREA	2603.00	241.91
PLOT COVERAGE	314%	
F.S.I	0.63	

REFERENCE
PROPOSED ROAD
Borewell


Pratap chandra Das
For SATSANG VIHAR
(Unit of SATSANG)

OWNER SIGNATURE
D. GANANESWARAN, B.E., (CIVIL)
Licensed Surveyor Class - I,
I. No. 328, Corp. of Madras,
56, Chidambaram Street, 11st St.,
Mylapore, Madras - 4.


LICENSED SURVEYOR

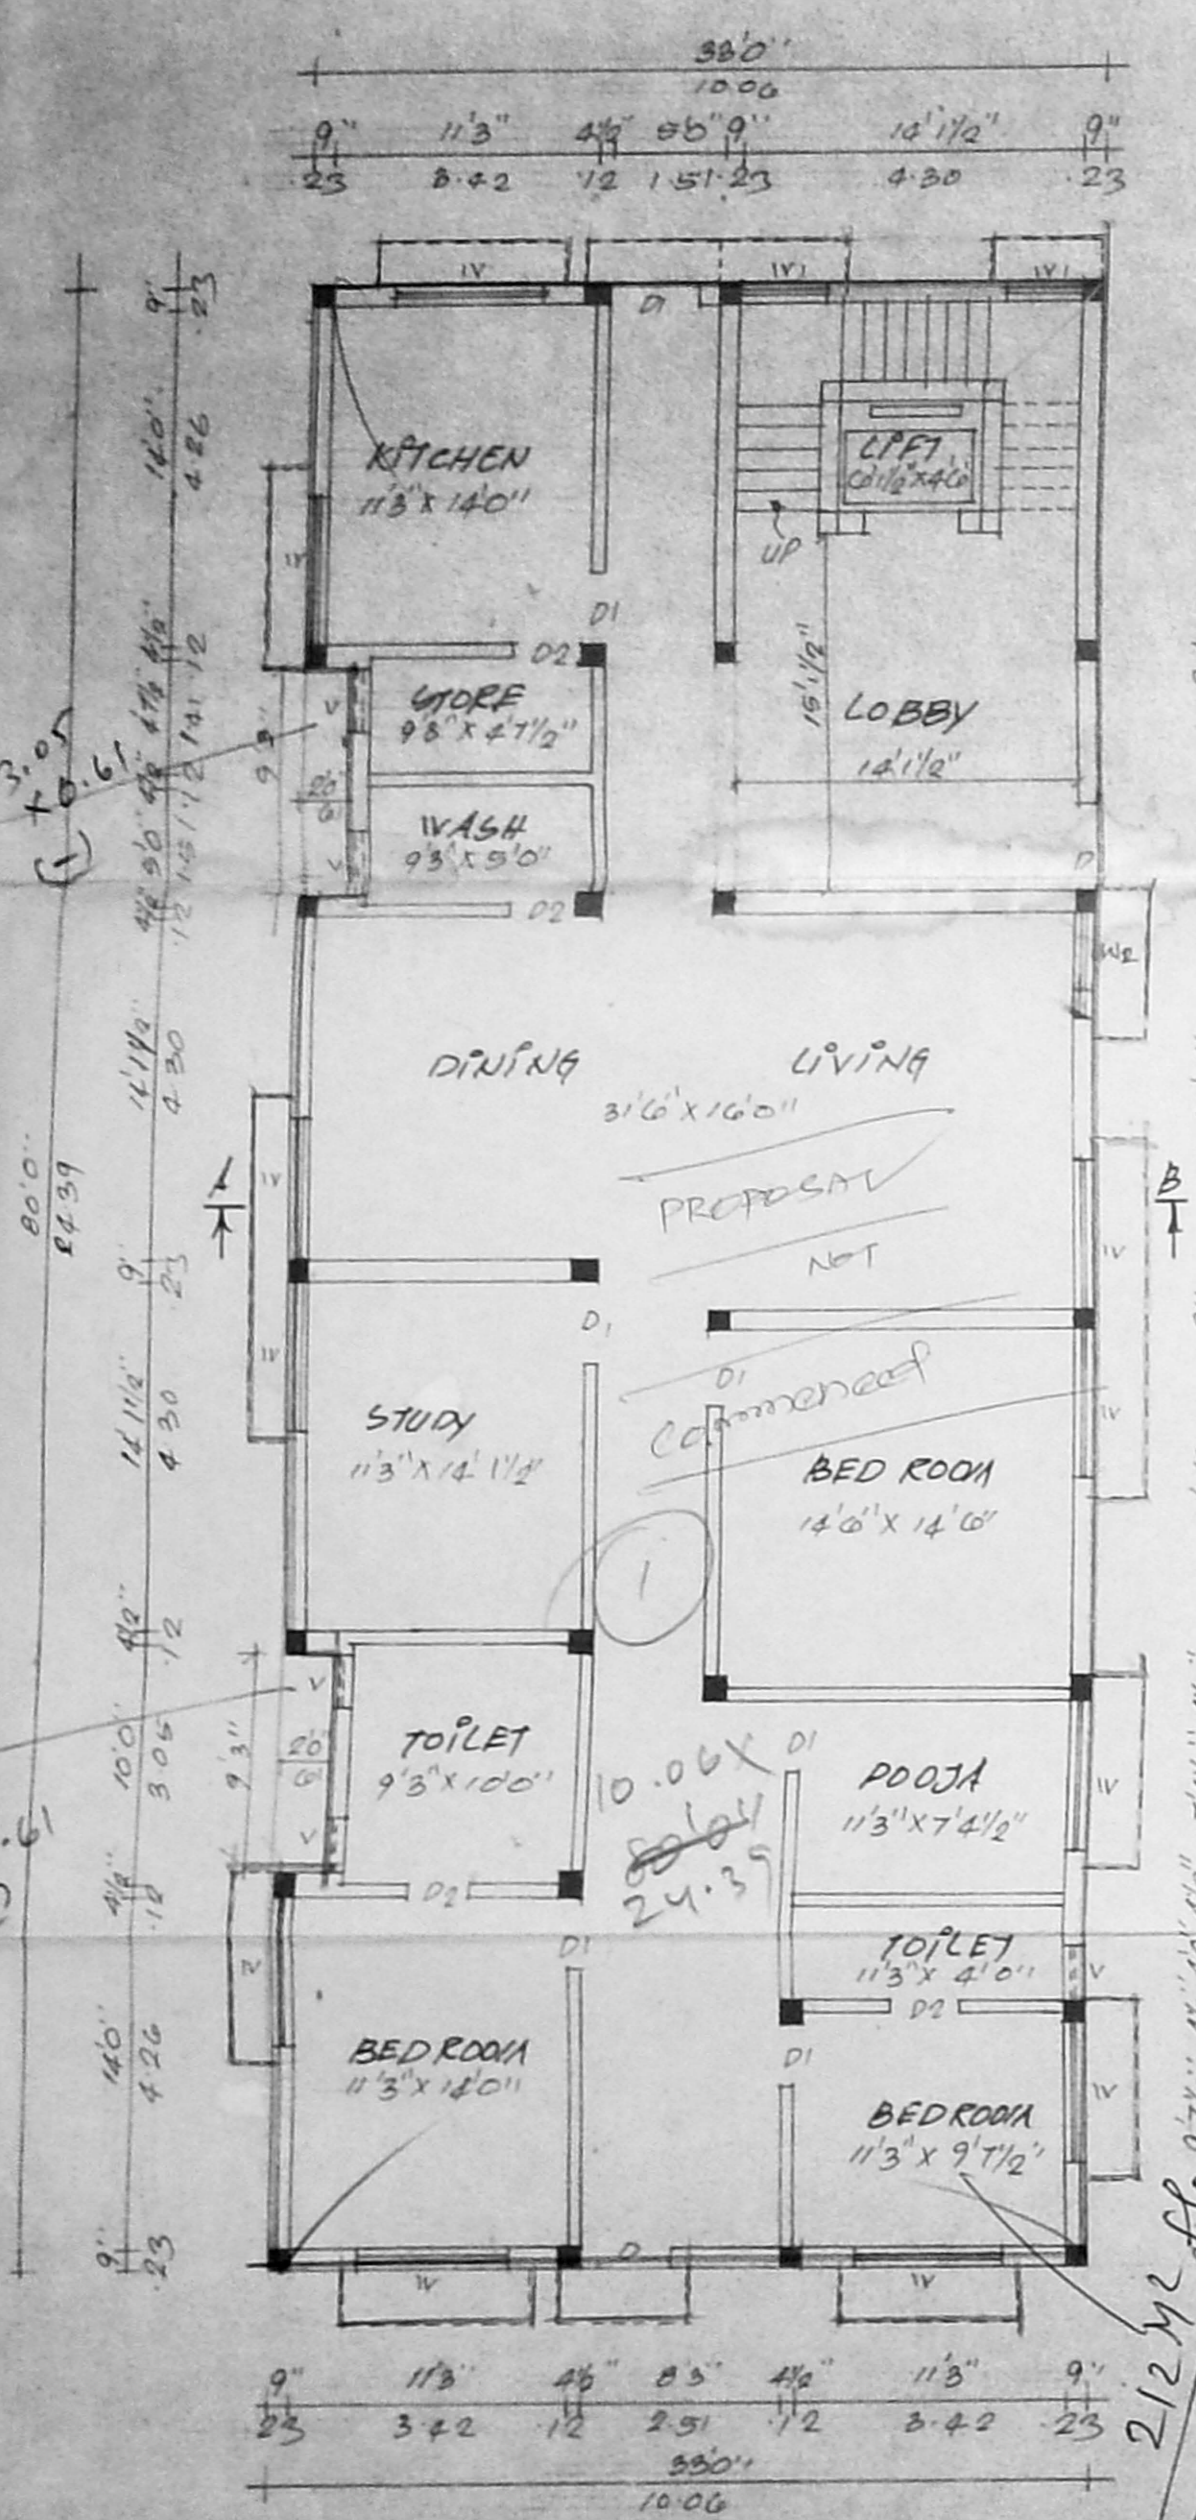


GROUND FLOOR PLAN

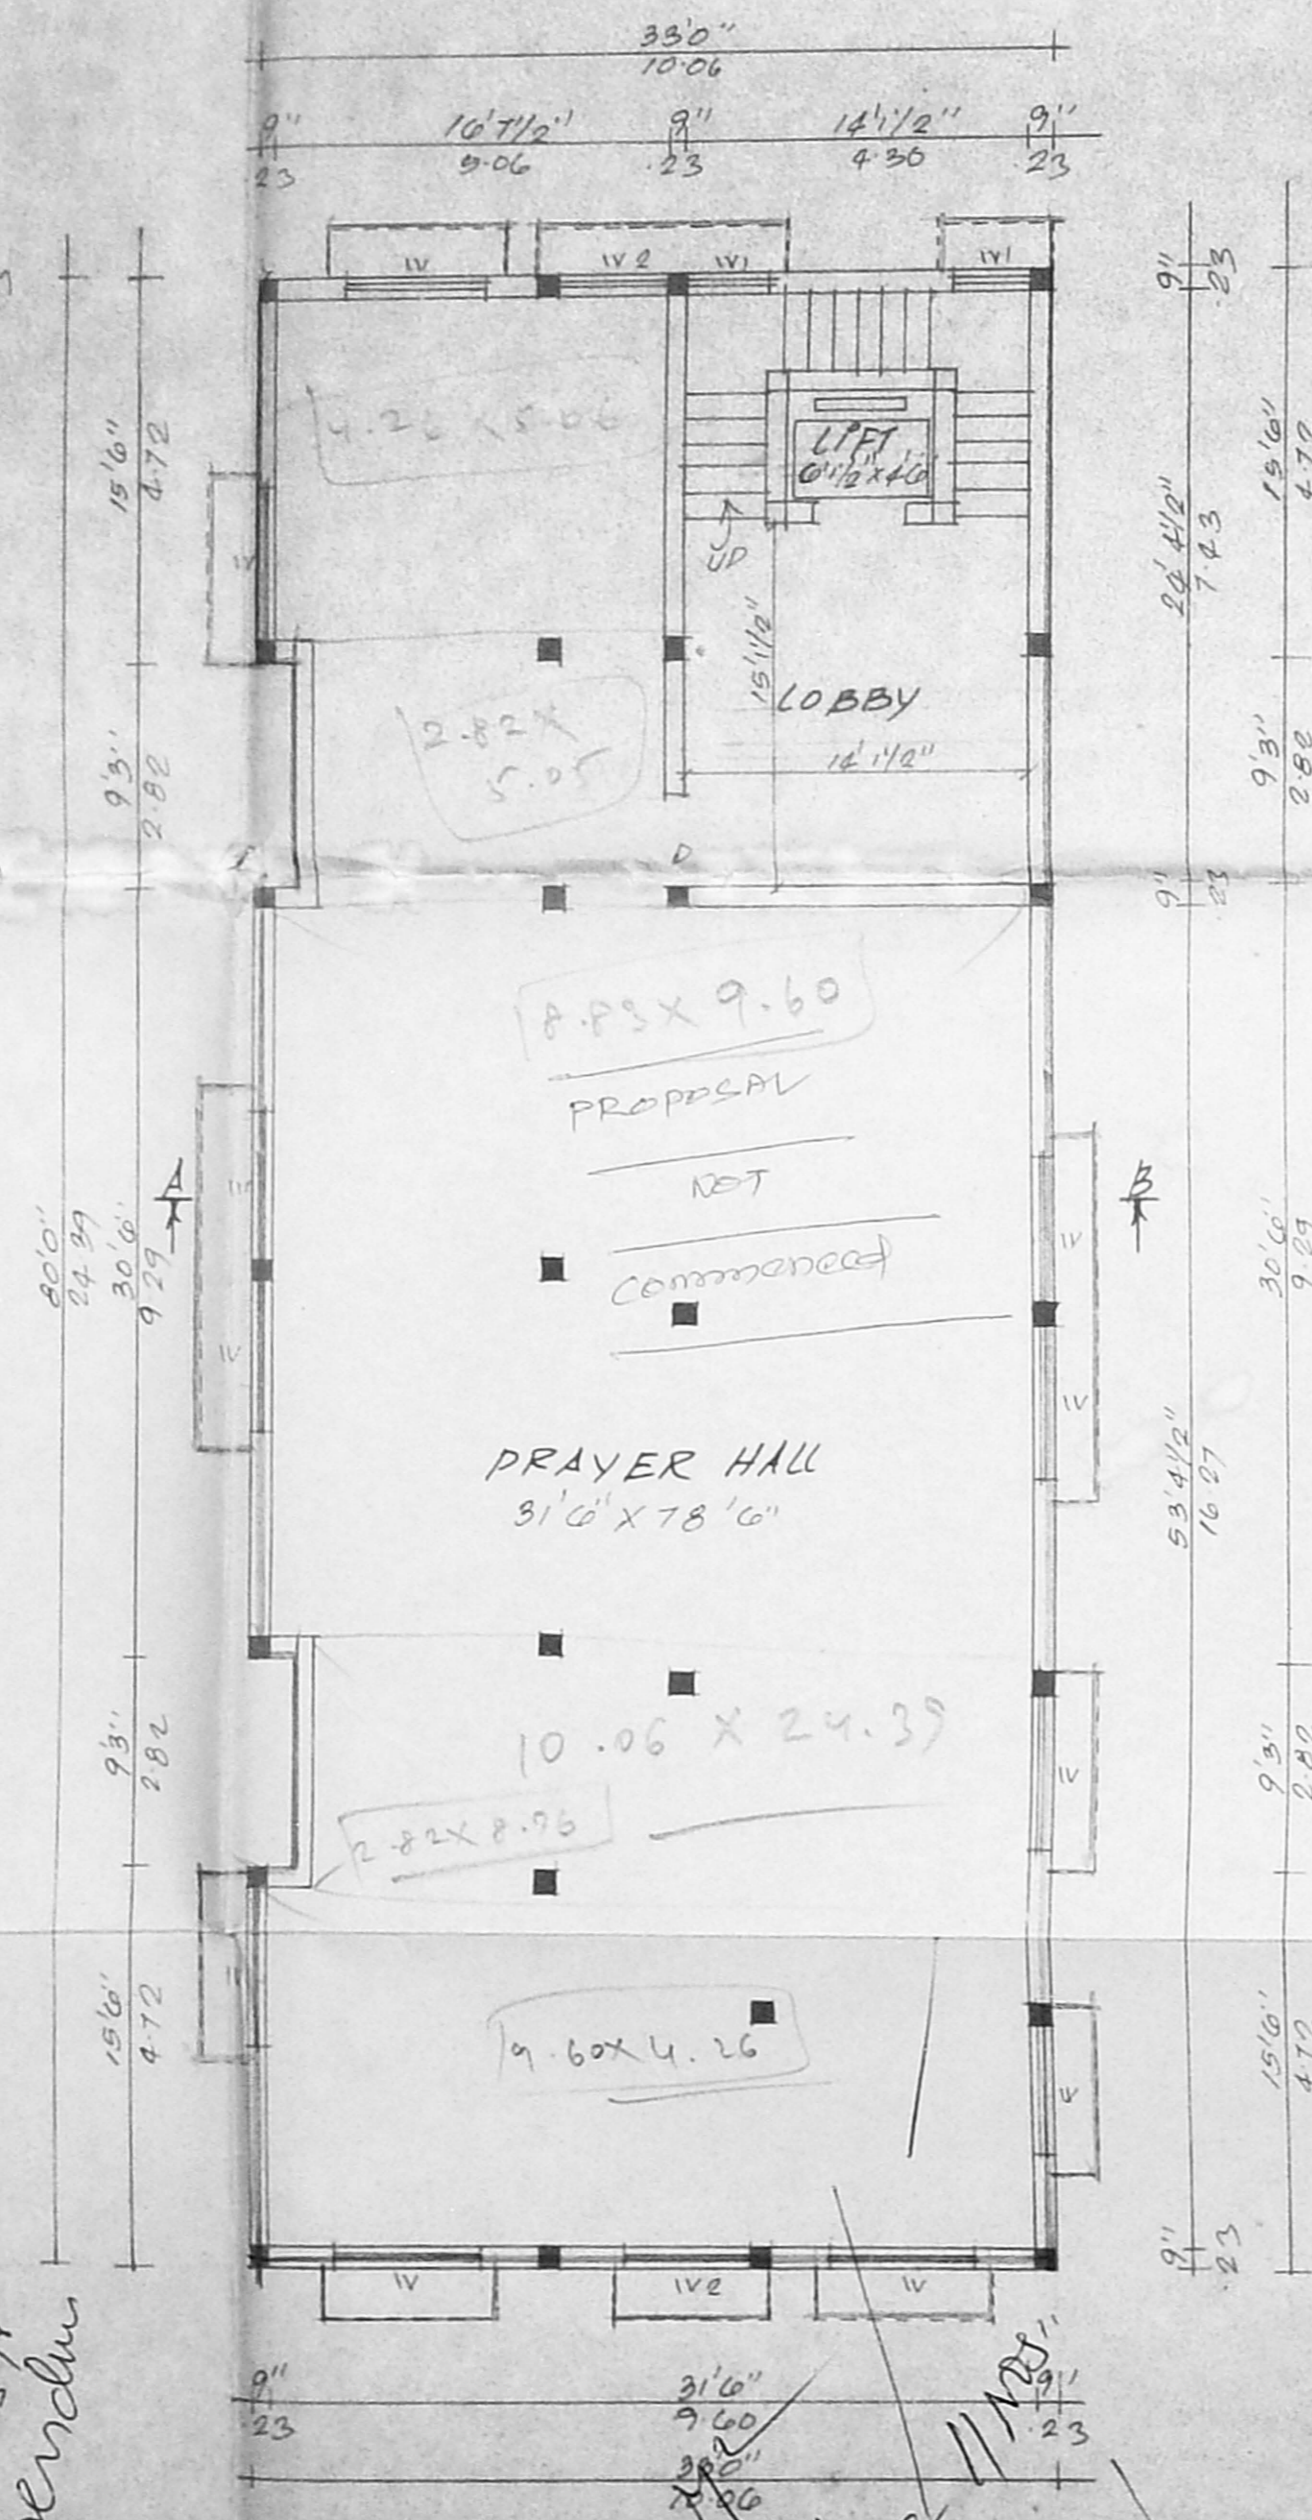


FIRST FLOOR PLAN

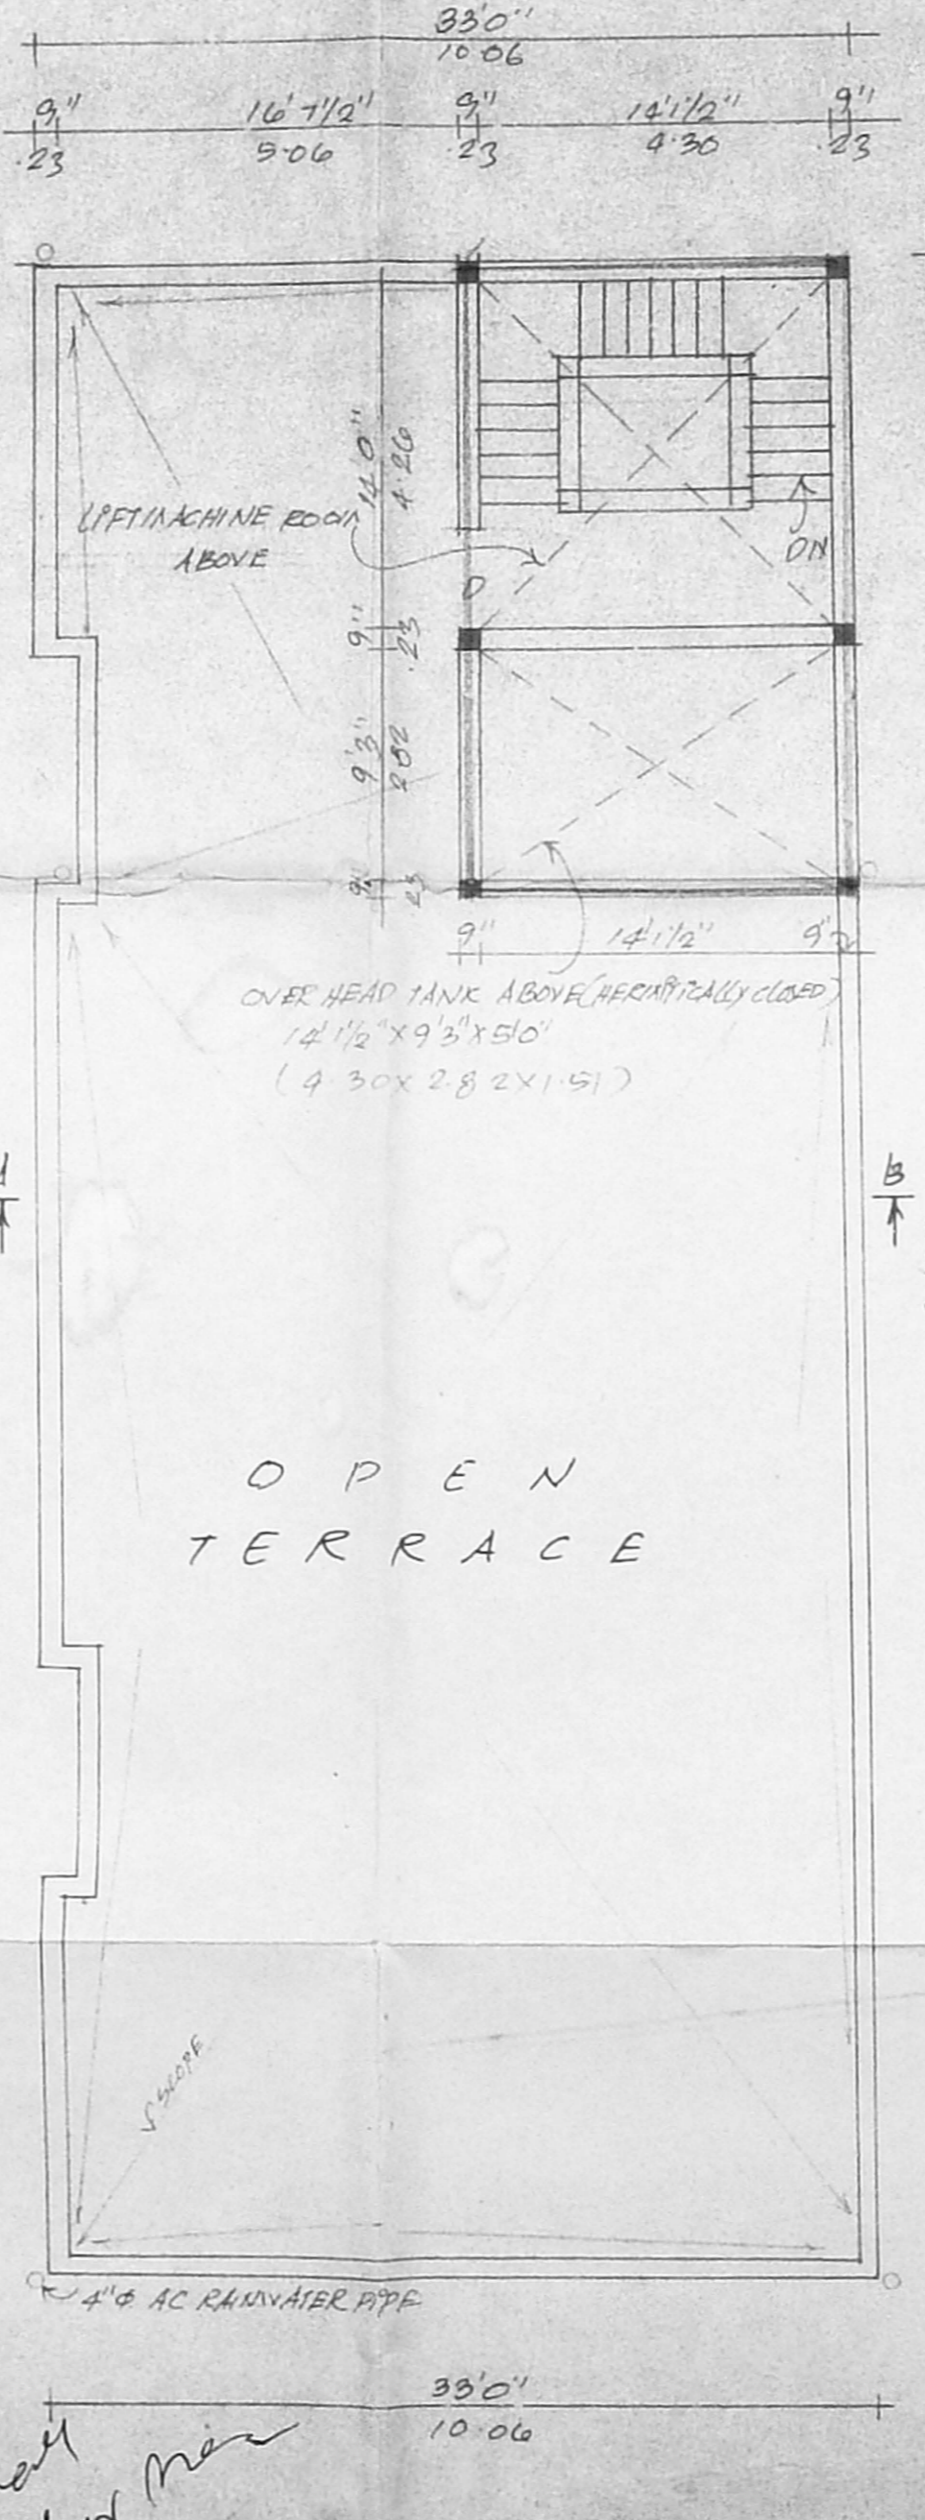


TERRACE FLOOR PLAN

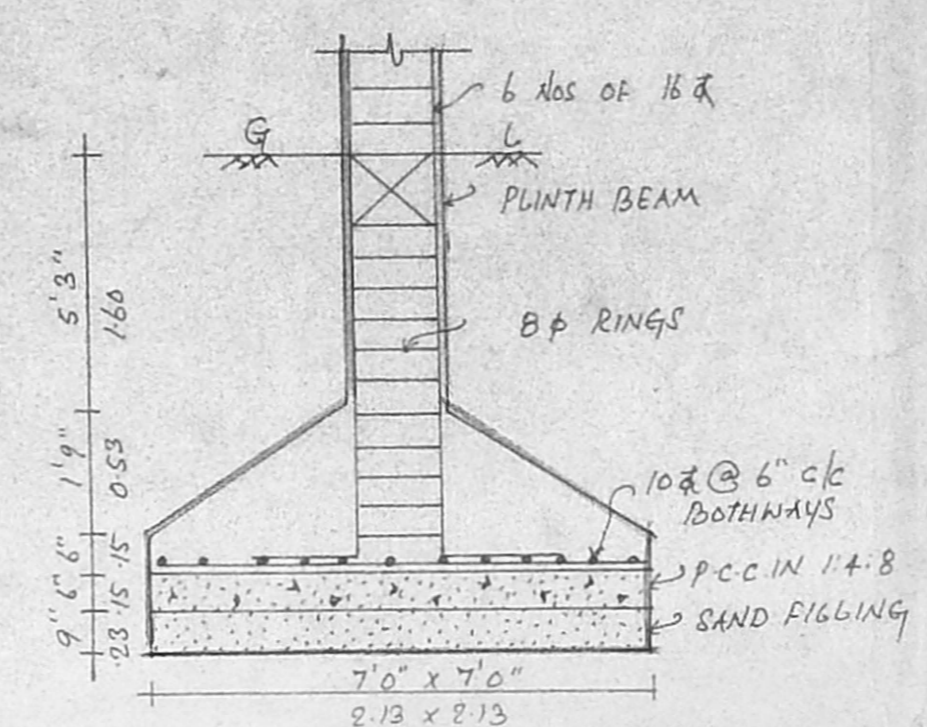


COLUMN DETAILS

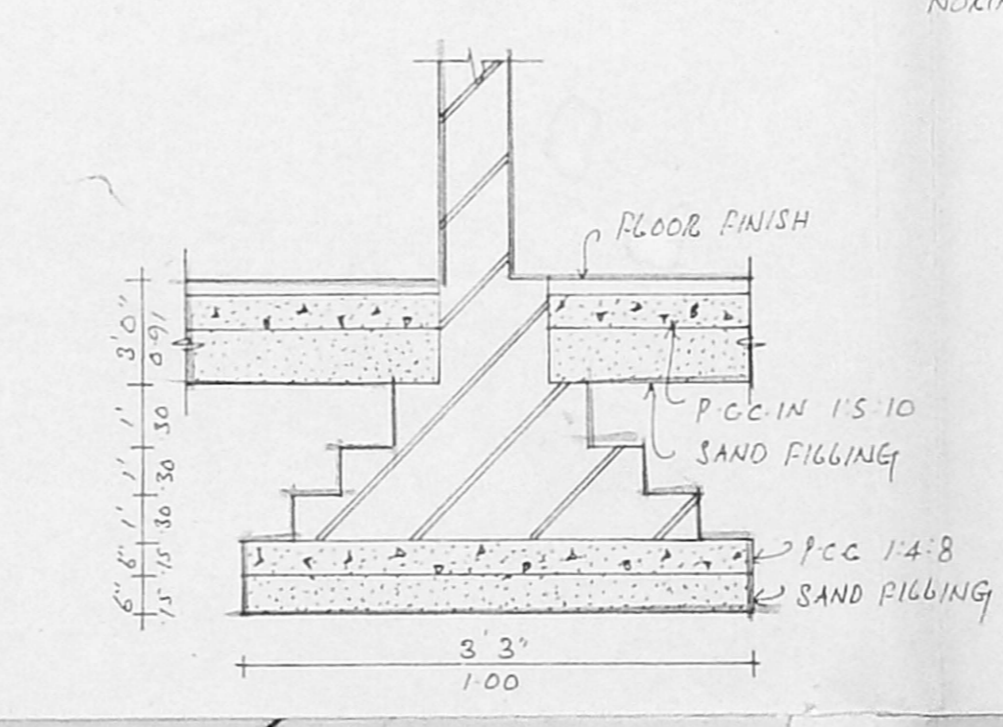

BRICK FOOTING DETAILS

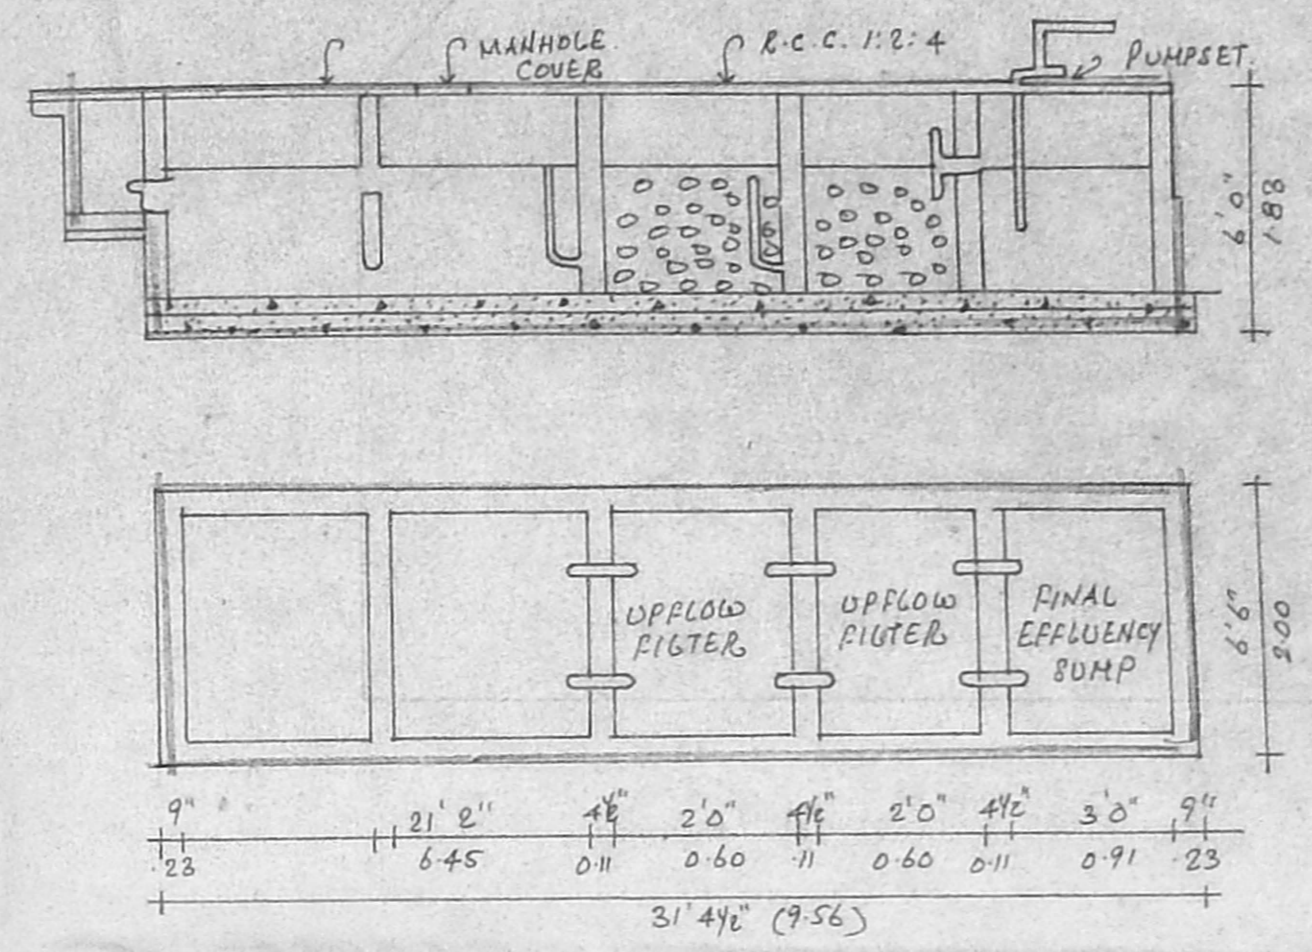

SEPTIC TANK DETAILS

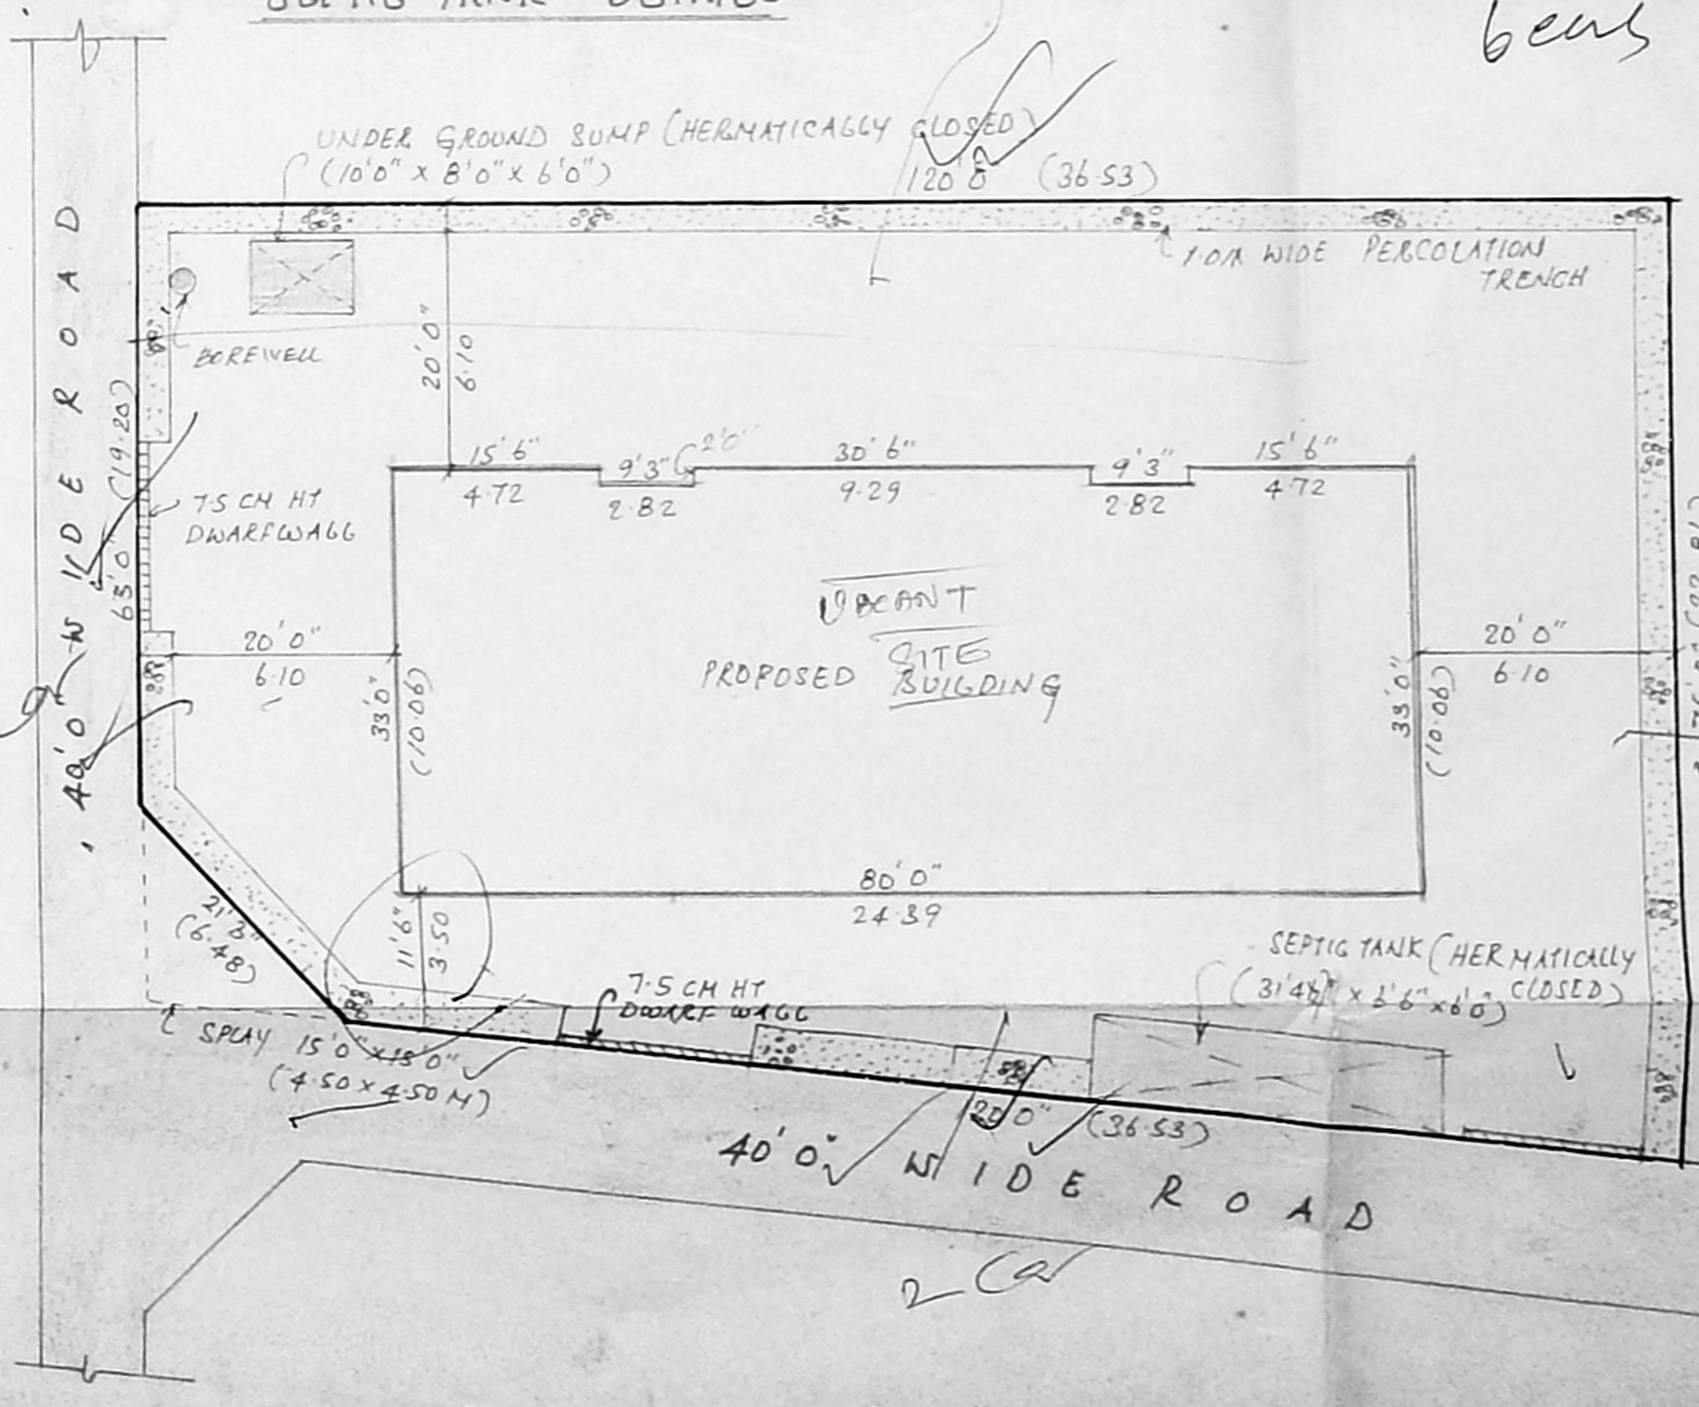

SITE PLAN
SCALE 1" = 16'0" (1:200)

212 M
2 Cars for
Vendor
20/12
246
34
270 - 2 days/week
floor min
11/12
13/12