




FRONT ELEVATION
44'0" (13.41)

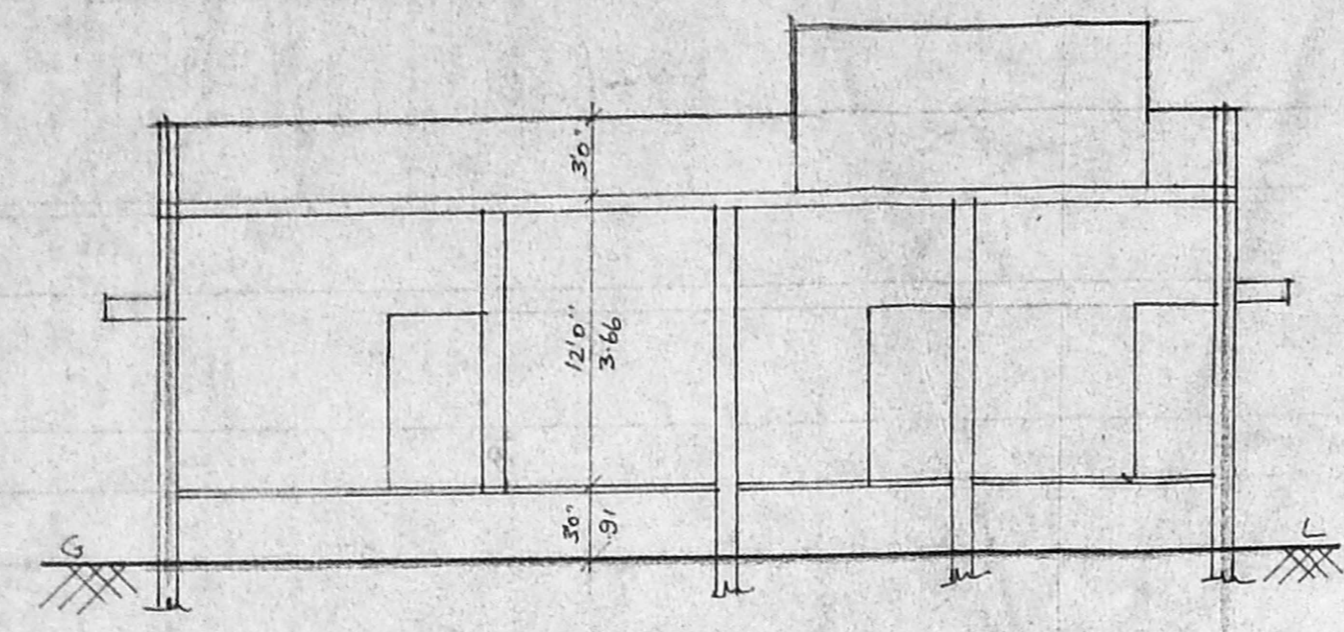


SECTION ON 'AA'

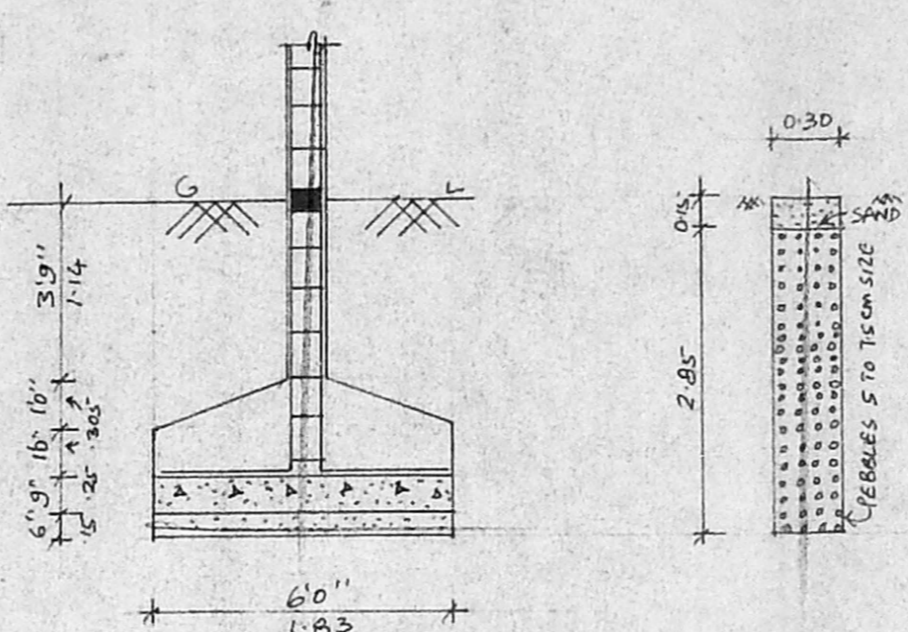


FOUNDATION PERCOLATION PIT

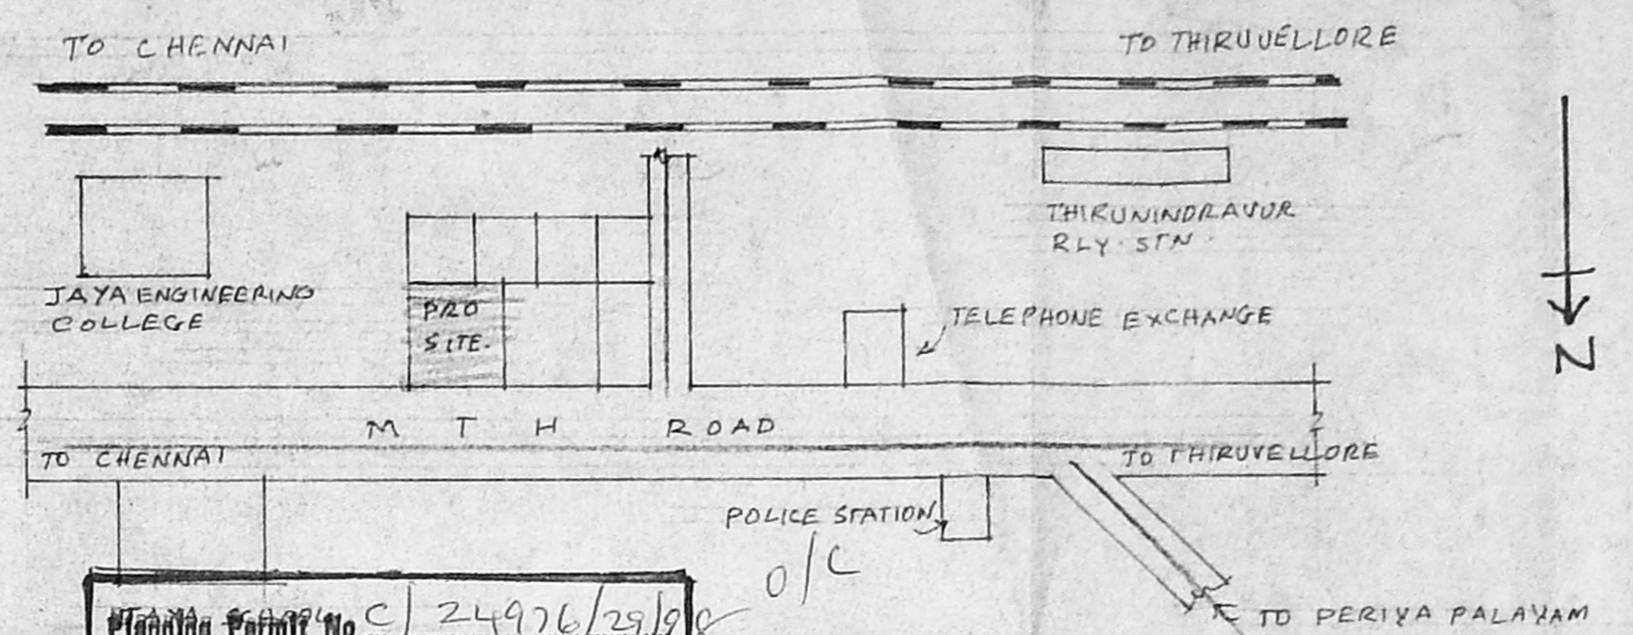


Planning Point No. C/2492/29/2
APPROVED KEY PLAN
NOT TO SCALE
SUBJECT TO THE CONDITIONS IN THIS OFFICE LETTER
C/28558/97
FOR MEMBER SECRETARY
CHENNAI MUNICIPALITY
DEVELOPMENT AUTHORITY
CHENNAI-600 008.

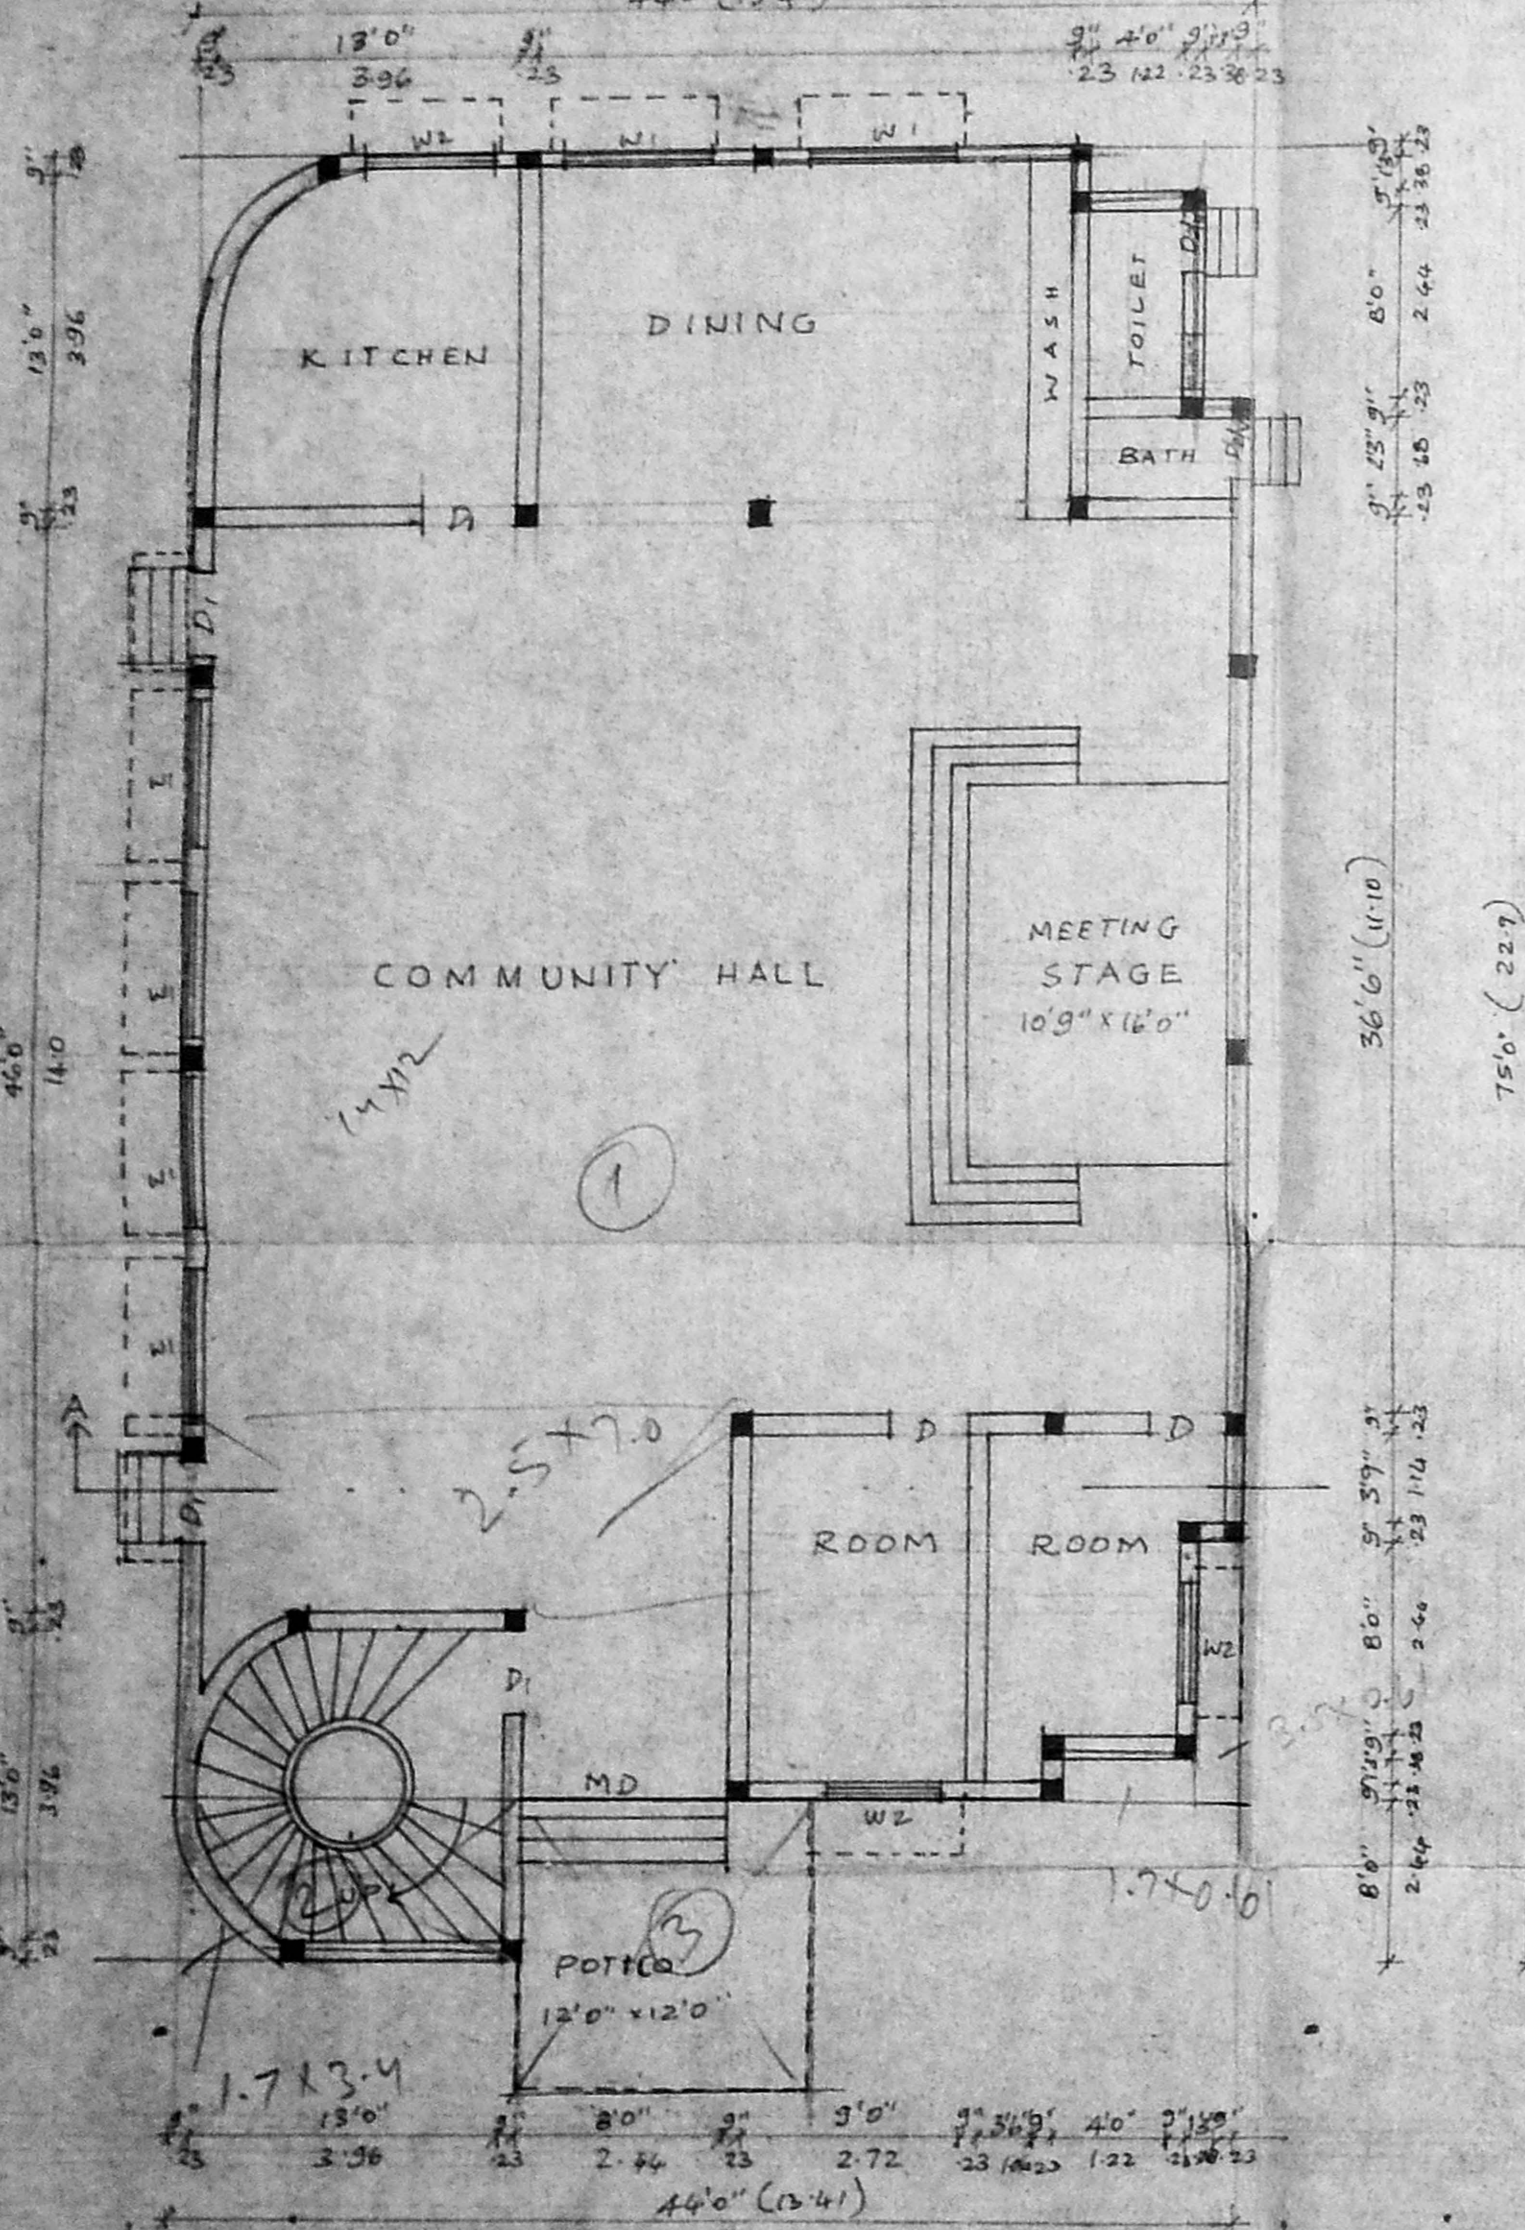

PRO-GROUND FLOOR PLAN

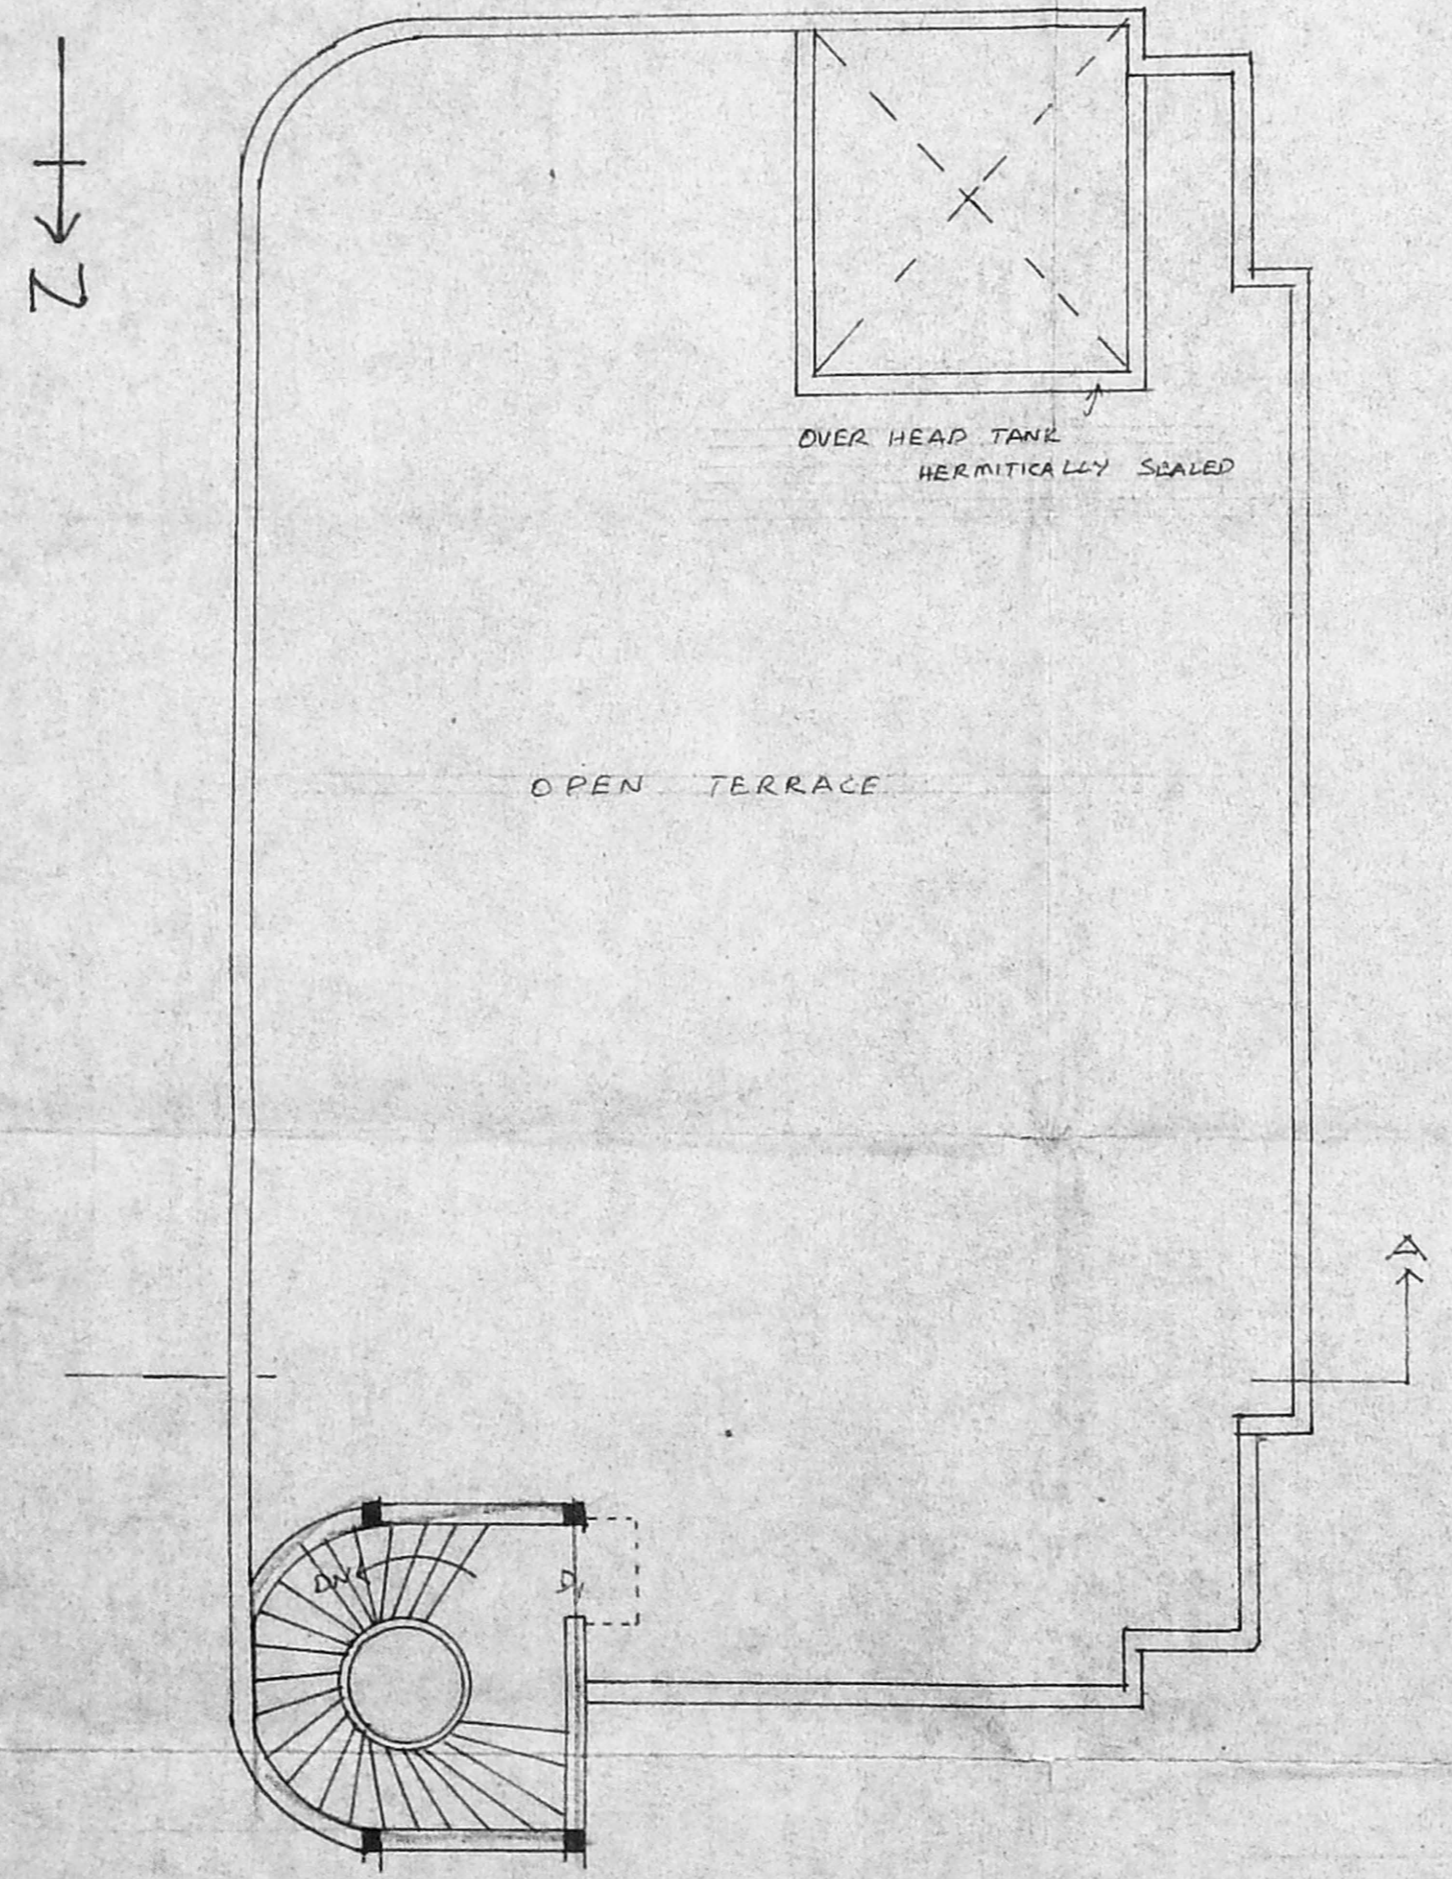

TERRACE PLAN

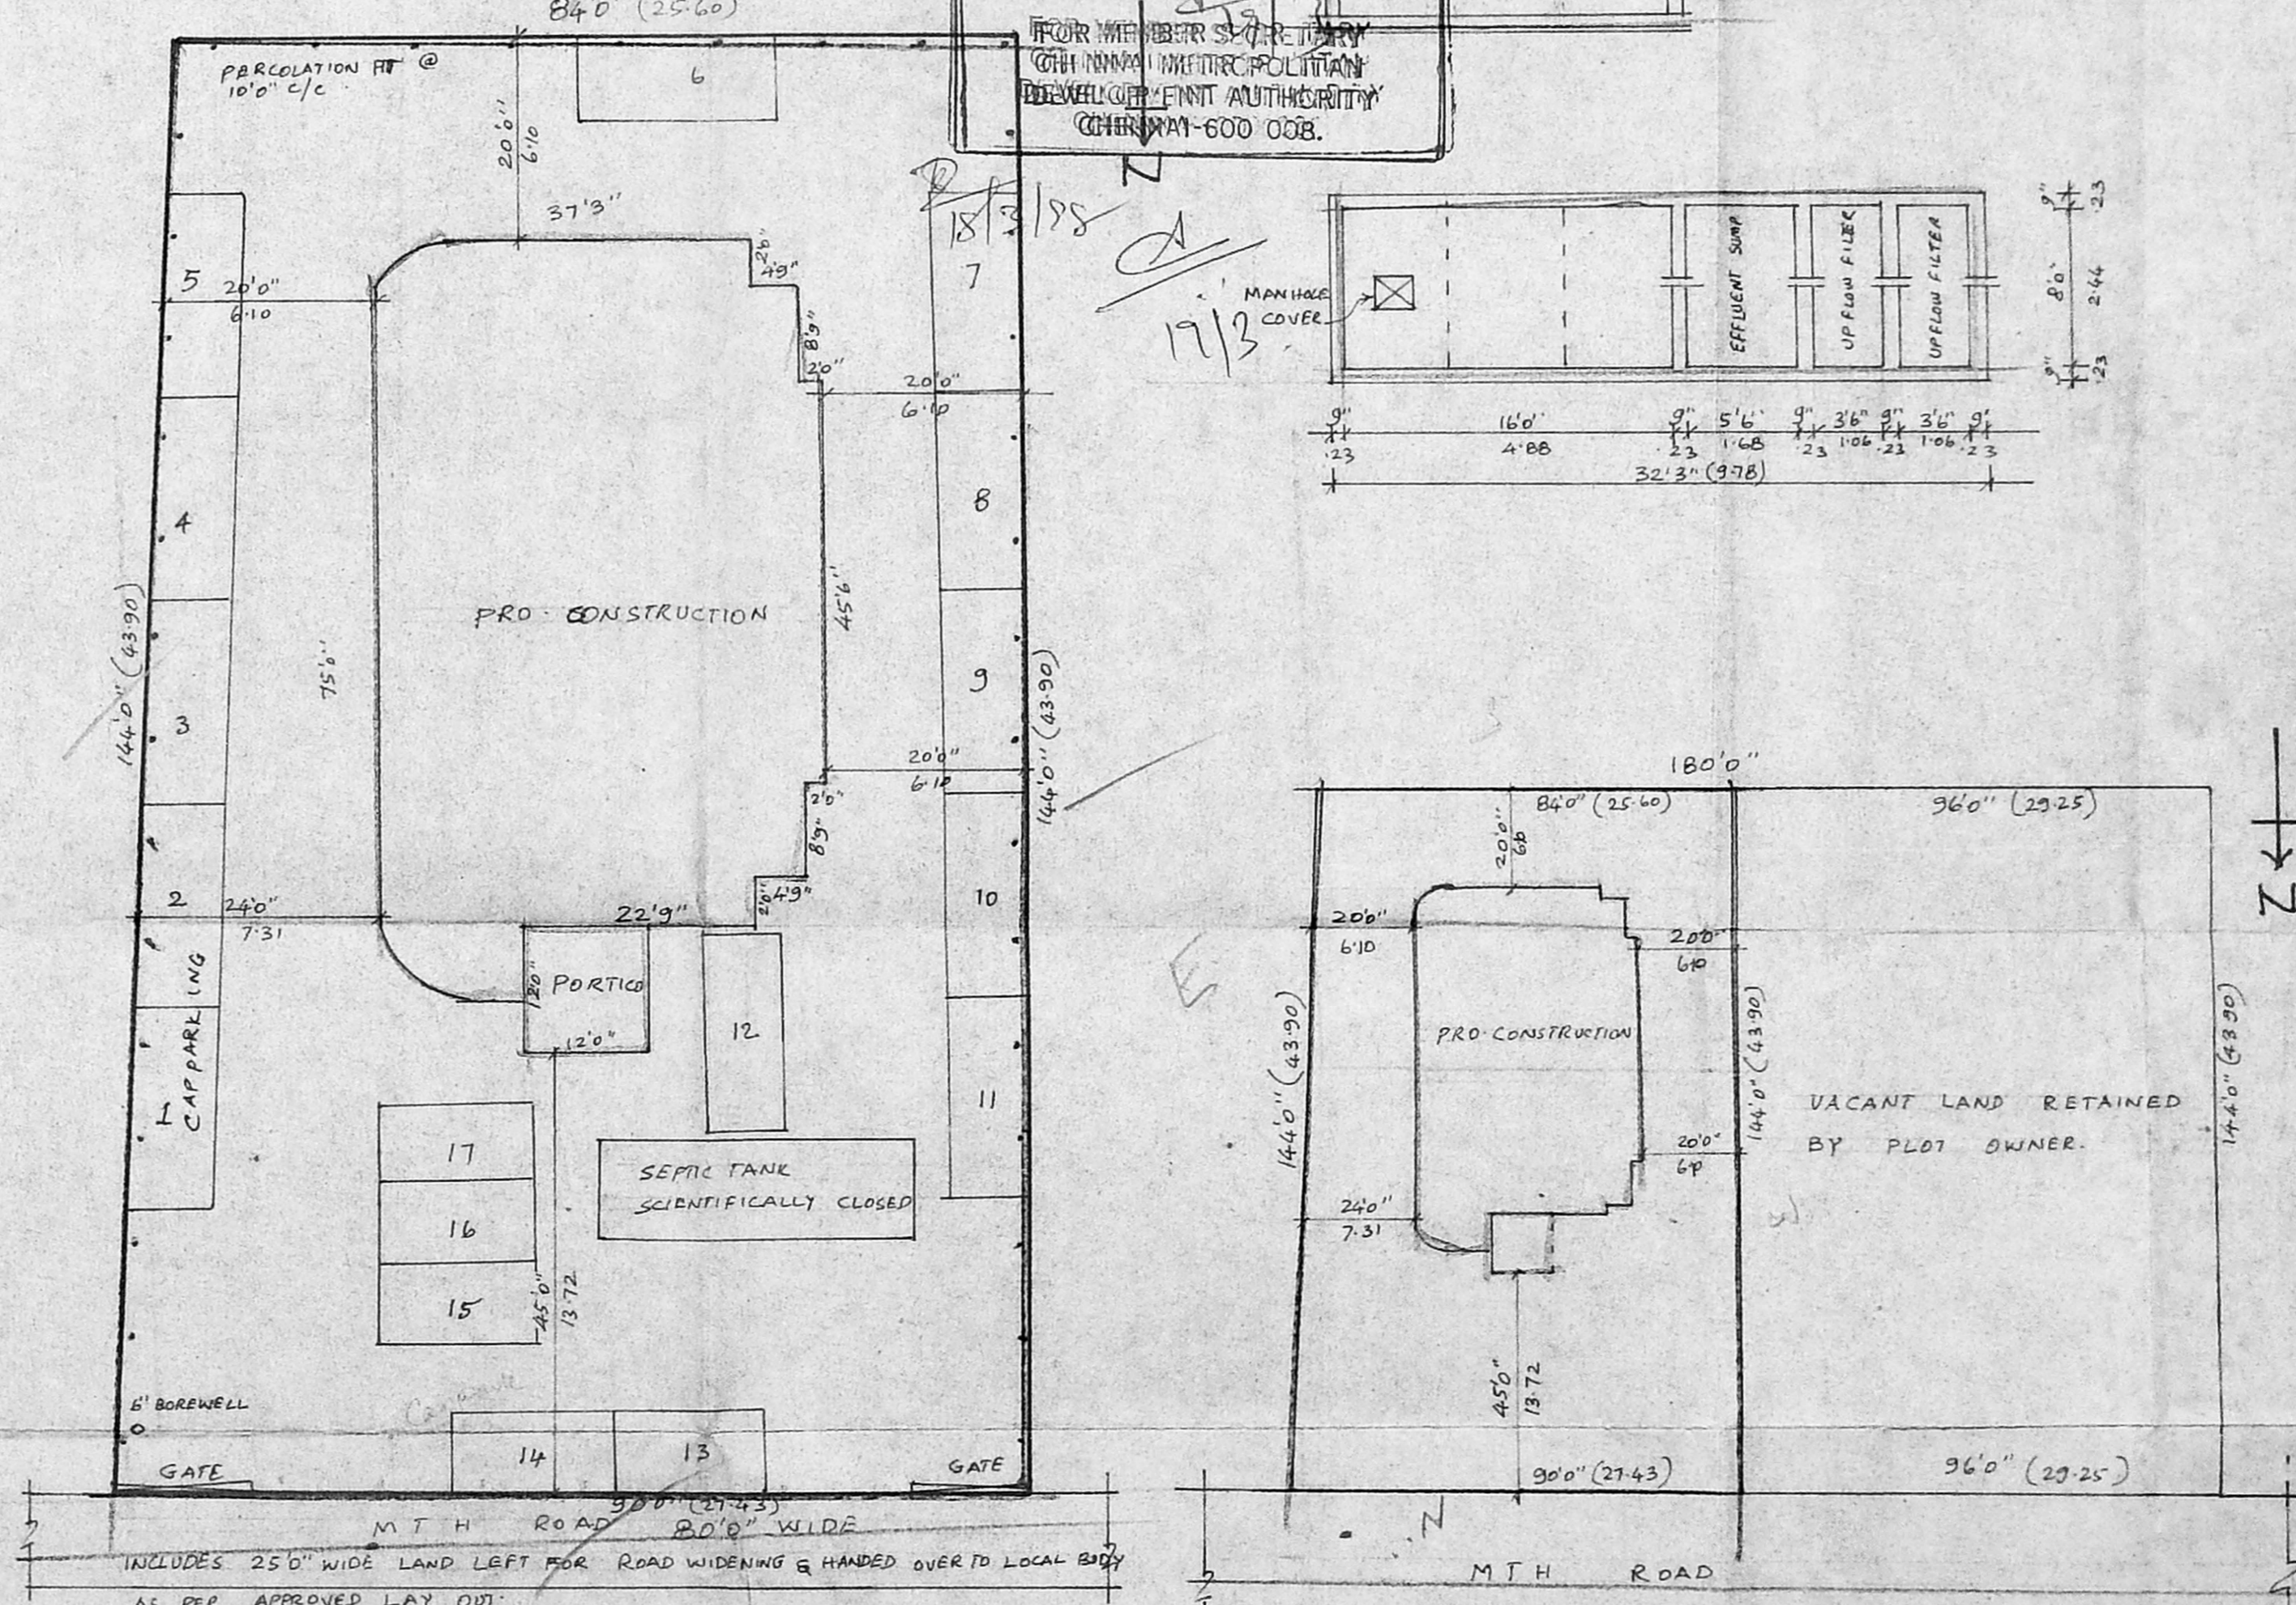

SITE PLAN SCALE 1"=16'0"

RESIDUARY PLOT DETAIL SCALE 1"=33'0"

CMDA 'C' / P.P. No. 1
SPECIFICATIONS
FOUNDATION AS SPECIFIED IN PCC 1:4:8 WITH G-JELLY
C.C. 1:2:4 FOR ALL R.C.C. WORK WITH G-JELLY
BARS IN 9" DIA. WITH CM 1:3 & 4 1/2" TH WITH 1:4
PLASTERING AND EXPOSED SURFACE
PART I
WEATHER PART II
FLOORING WITH MOSAIC TILES SET IN 1:4 CEMENT
SKIRTING TO HEIGHT 1.8
PAINTING TO WALLS WITH 2 COATS OF DISTEMPERS
OVER ONE COAT OF PRIMER
ALL R.C.C. COLUMNS ARE OF SIZE 9" x 9"
OHT & UPFLOW FILTER HERMETICALLY SEALED

JOINERIES

MD	MAIN DOOR	8'0" x 8'0"	(2.44 x 2.44)
D	FLUSH DOOR	3'0" x 7'0"	(.91 x 2.13)
DI	FLUSH DOOR	2'0" x 7'0"	(.61 x 2.13)
PD	PANELLED DOOR	2'6" x 6'6"	(.76 x 1.98)
W1	GLAZED WINDOW	6'0" x 6'6"	(1.83 x 1.98)
W2	GLAZED WINDOW	4'6" x 4'6"	(1.38 x 1.38)
V	VENTILATOR	2'6" x 2'0"	(.76 x 0.61)

COLOUR INDEX

PROPOSAL	[Symbol]
ROAD	[Symbol]
BOUNDARY	[Symbol]

AREA STATEMENT
TOTAL EXTENT : 12528 SQ.FT (OA) 1163.85 m²
PRD. GROUND FLOOR : 2897.6 SQ.FT (OA) 269.19 m²
F.S.I : 0.23
COVERAGE : 23%

PLAN SHOWING THE PROPOSED CONSTRUCTION OF COMMUNITY HALL IN PLOT NO: 1, S.N. 41/3B OF THIRUNINDRAVUR VILLAGE THIRUVELLORE DISTRICT.

LAY OUT APPROVED BY CMDA
VIDE L.R. NO. PPD NO. 25/96 DT. 30.5.96
SCALE 1" = 8'0" (1:100)

OWNER.

S. ATHIYAMAN, B.E.
Chartered Engineer,
Class I. Licent. Surveyor No. 189
Corporation of Madras
M-19/S/1, Thiruvalluvar Nagar,
Thiruvannamipur, Madras-61.
LICENSED SURVEYOR.