

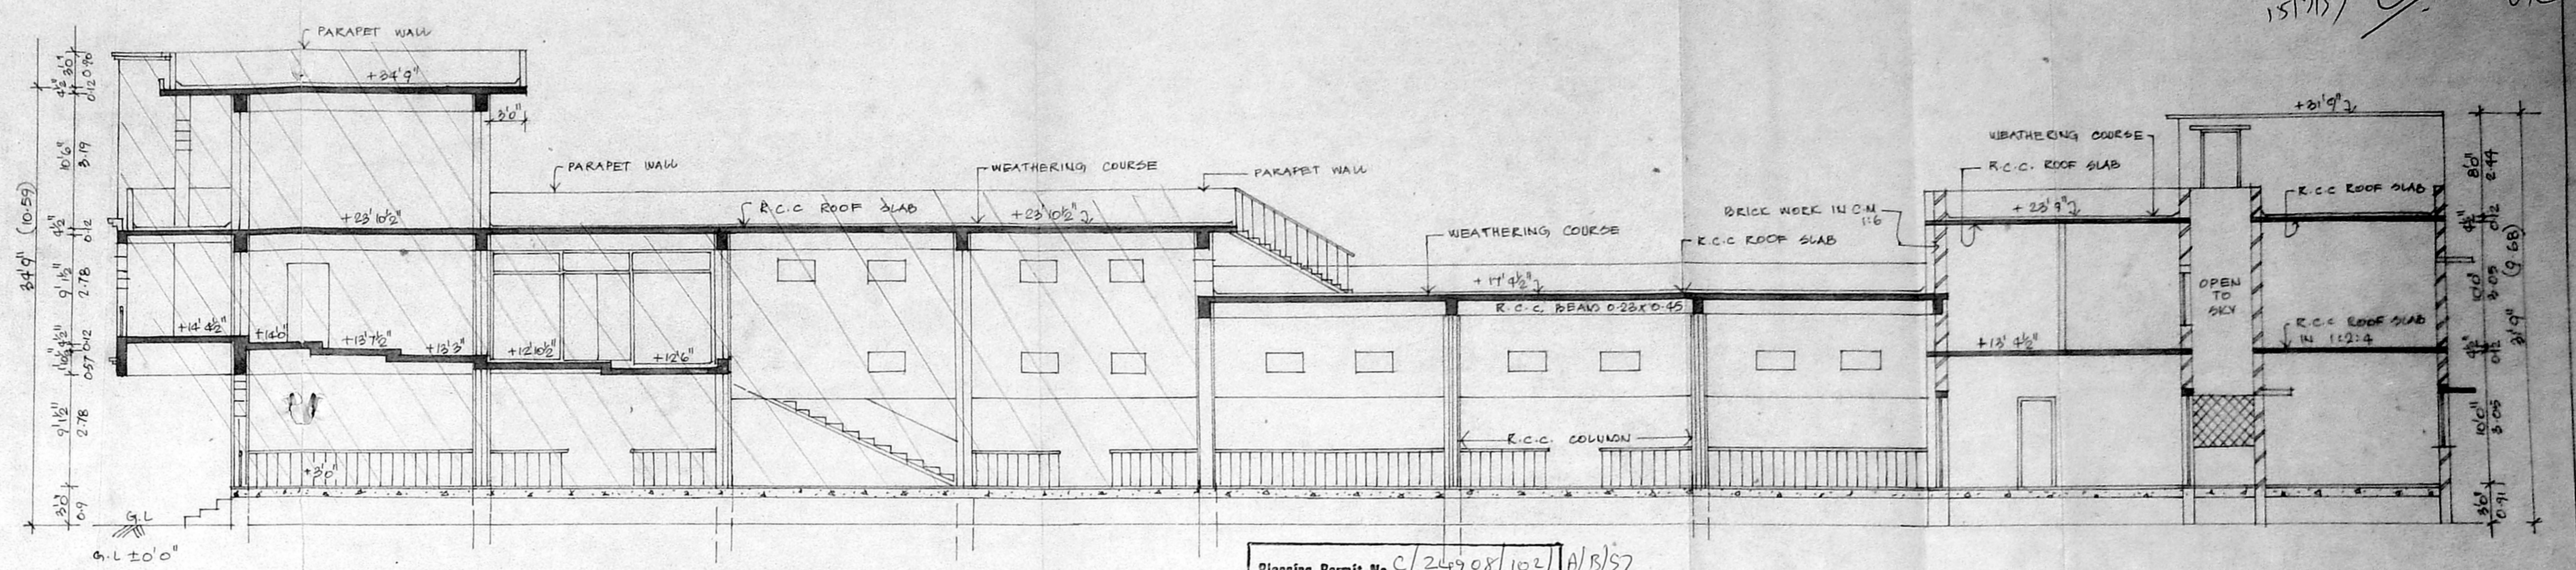


Santhy plan
 15/7/87
 ok

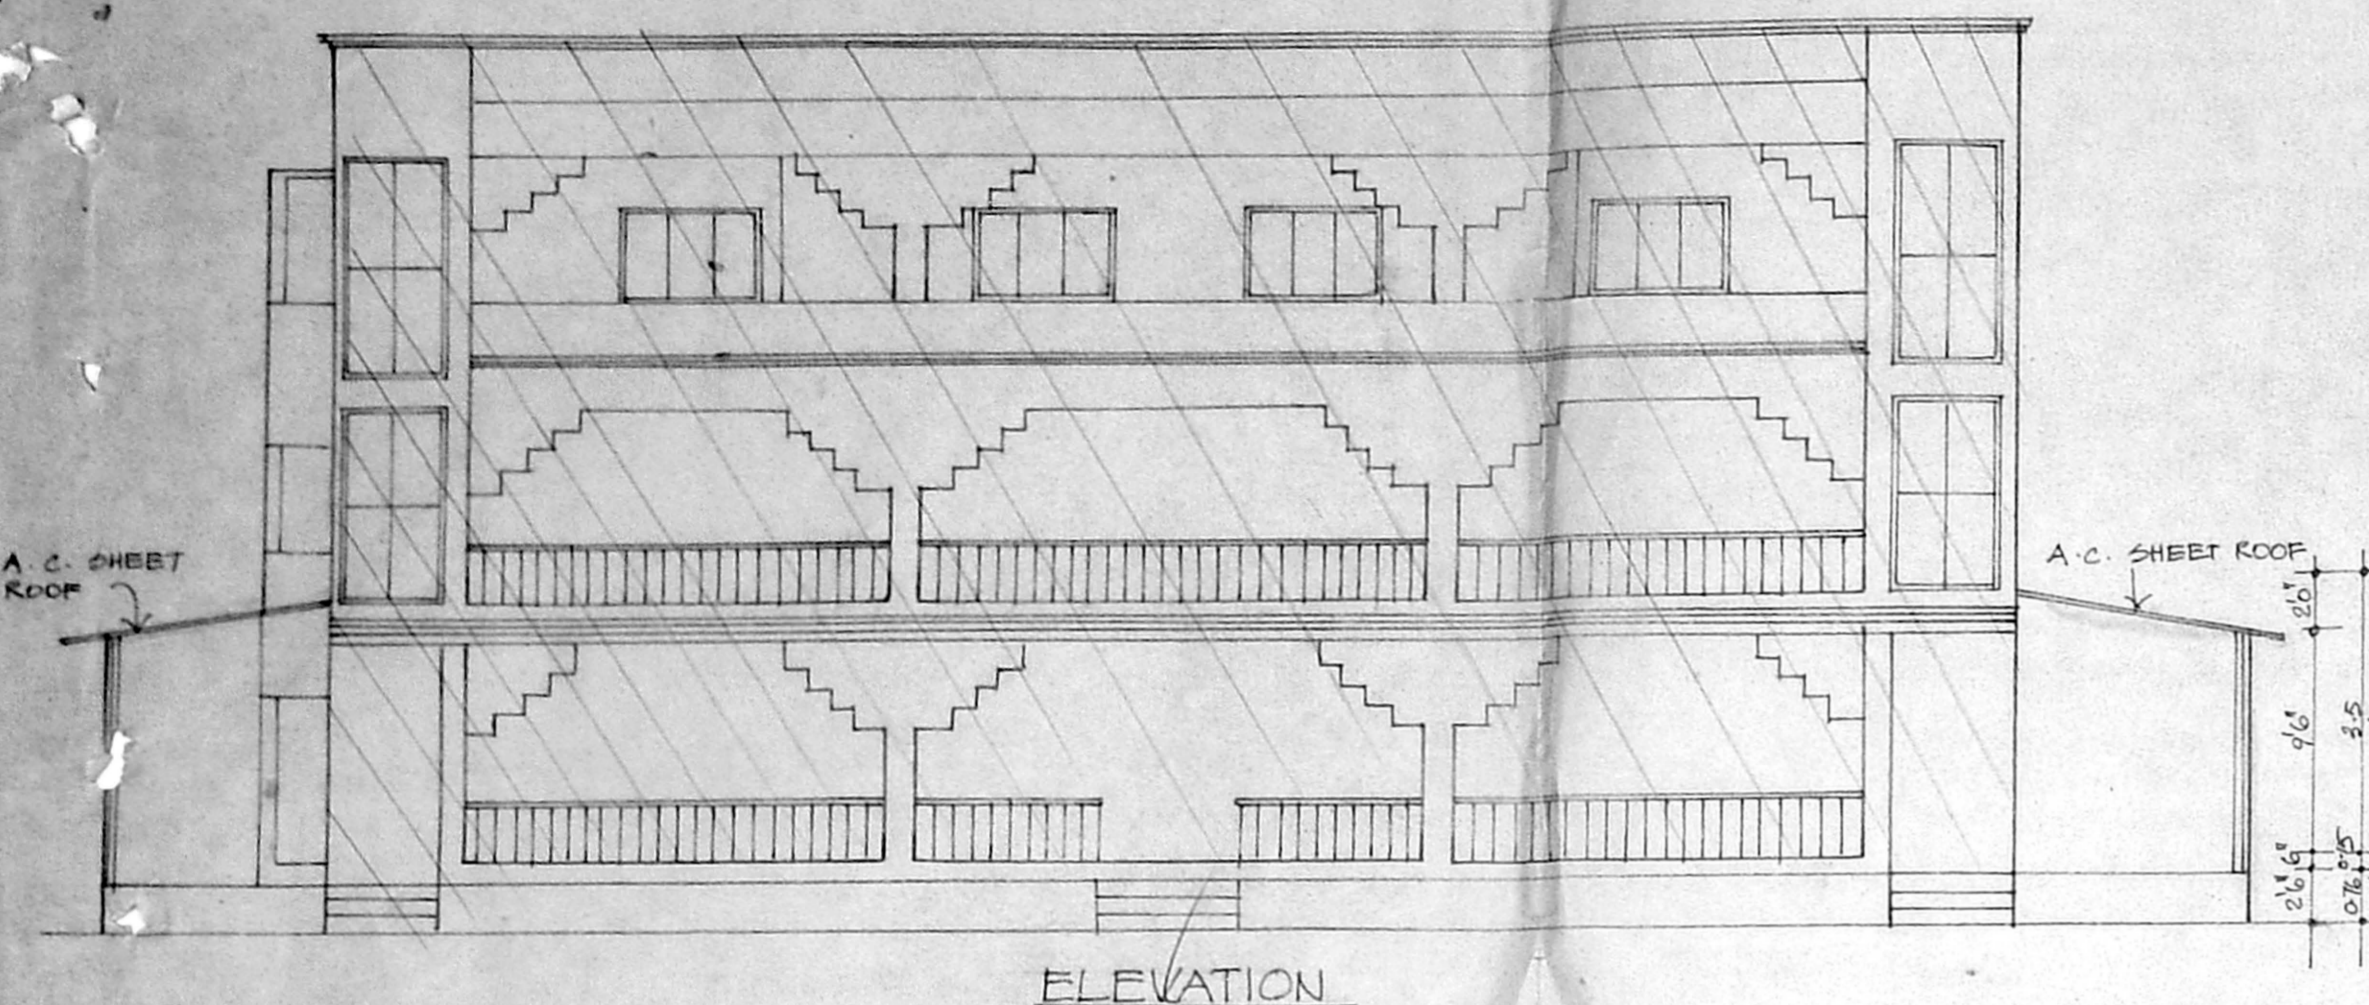


SECTION ON 'SR'


Planning Permit No. C/24908/102/A/8/87
APPROVED
 SUBJECT TO THE CONDITIONS IN THIS OFFICE LETTER.
 No. C4/310497 Date - 8-87
 FOR MEMBER SECRETARY
 CHENNAI METROPOLITAN
 DEVELOPMENT AUTHORITY
 CHENNAI-600 008.

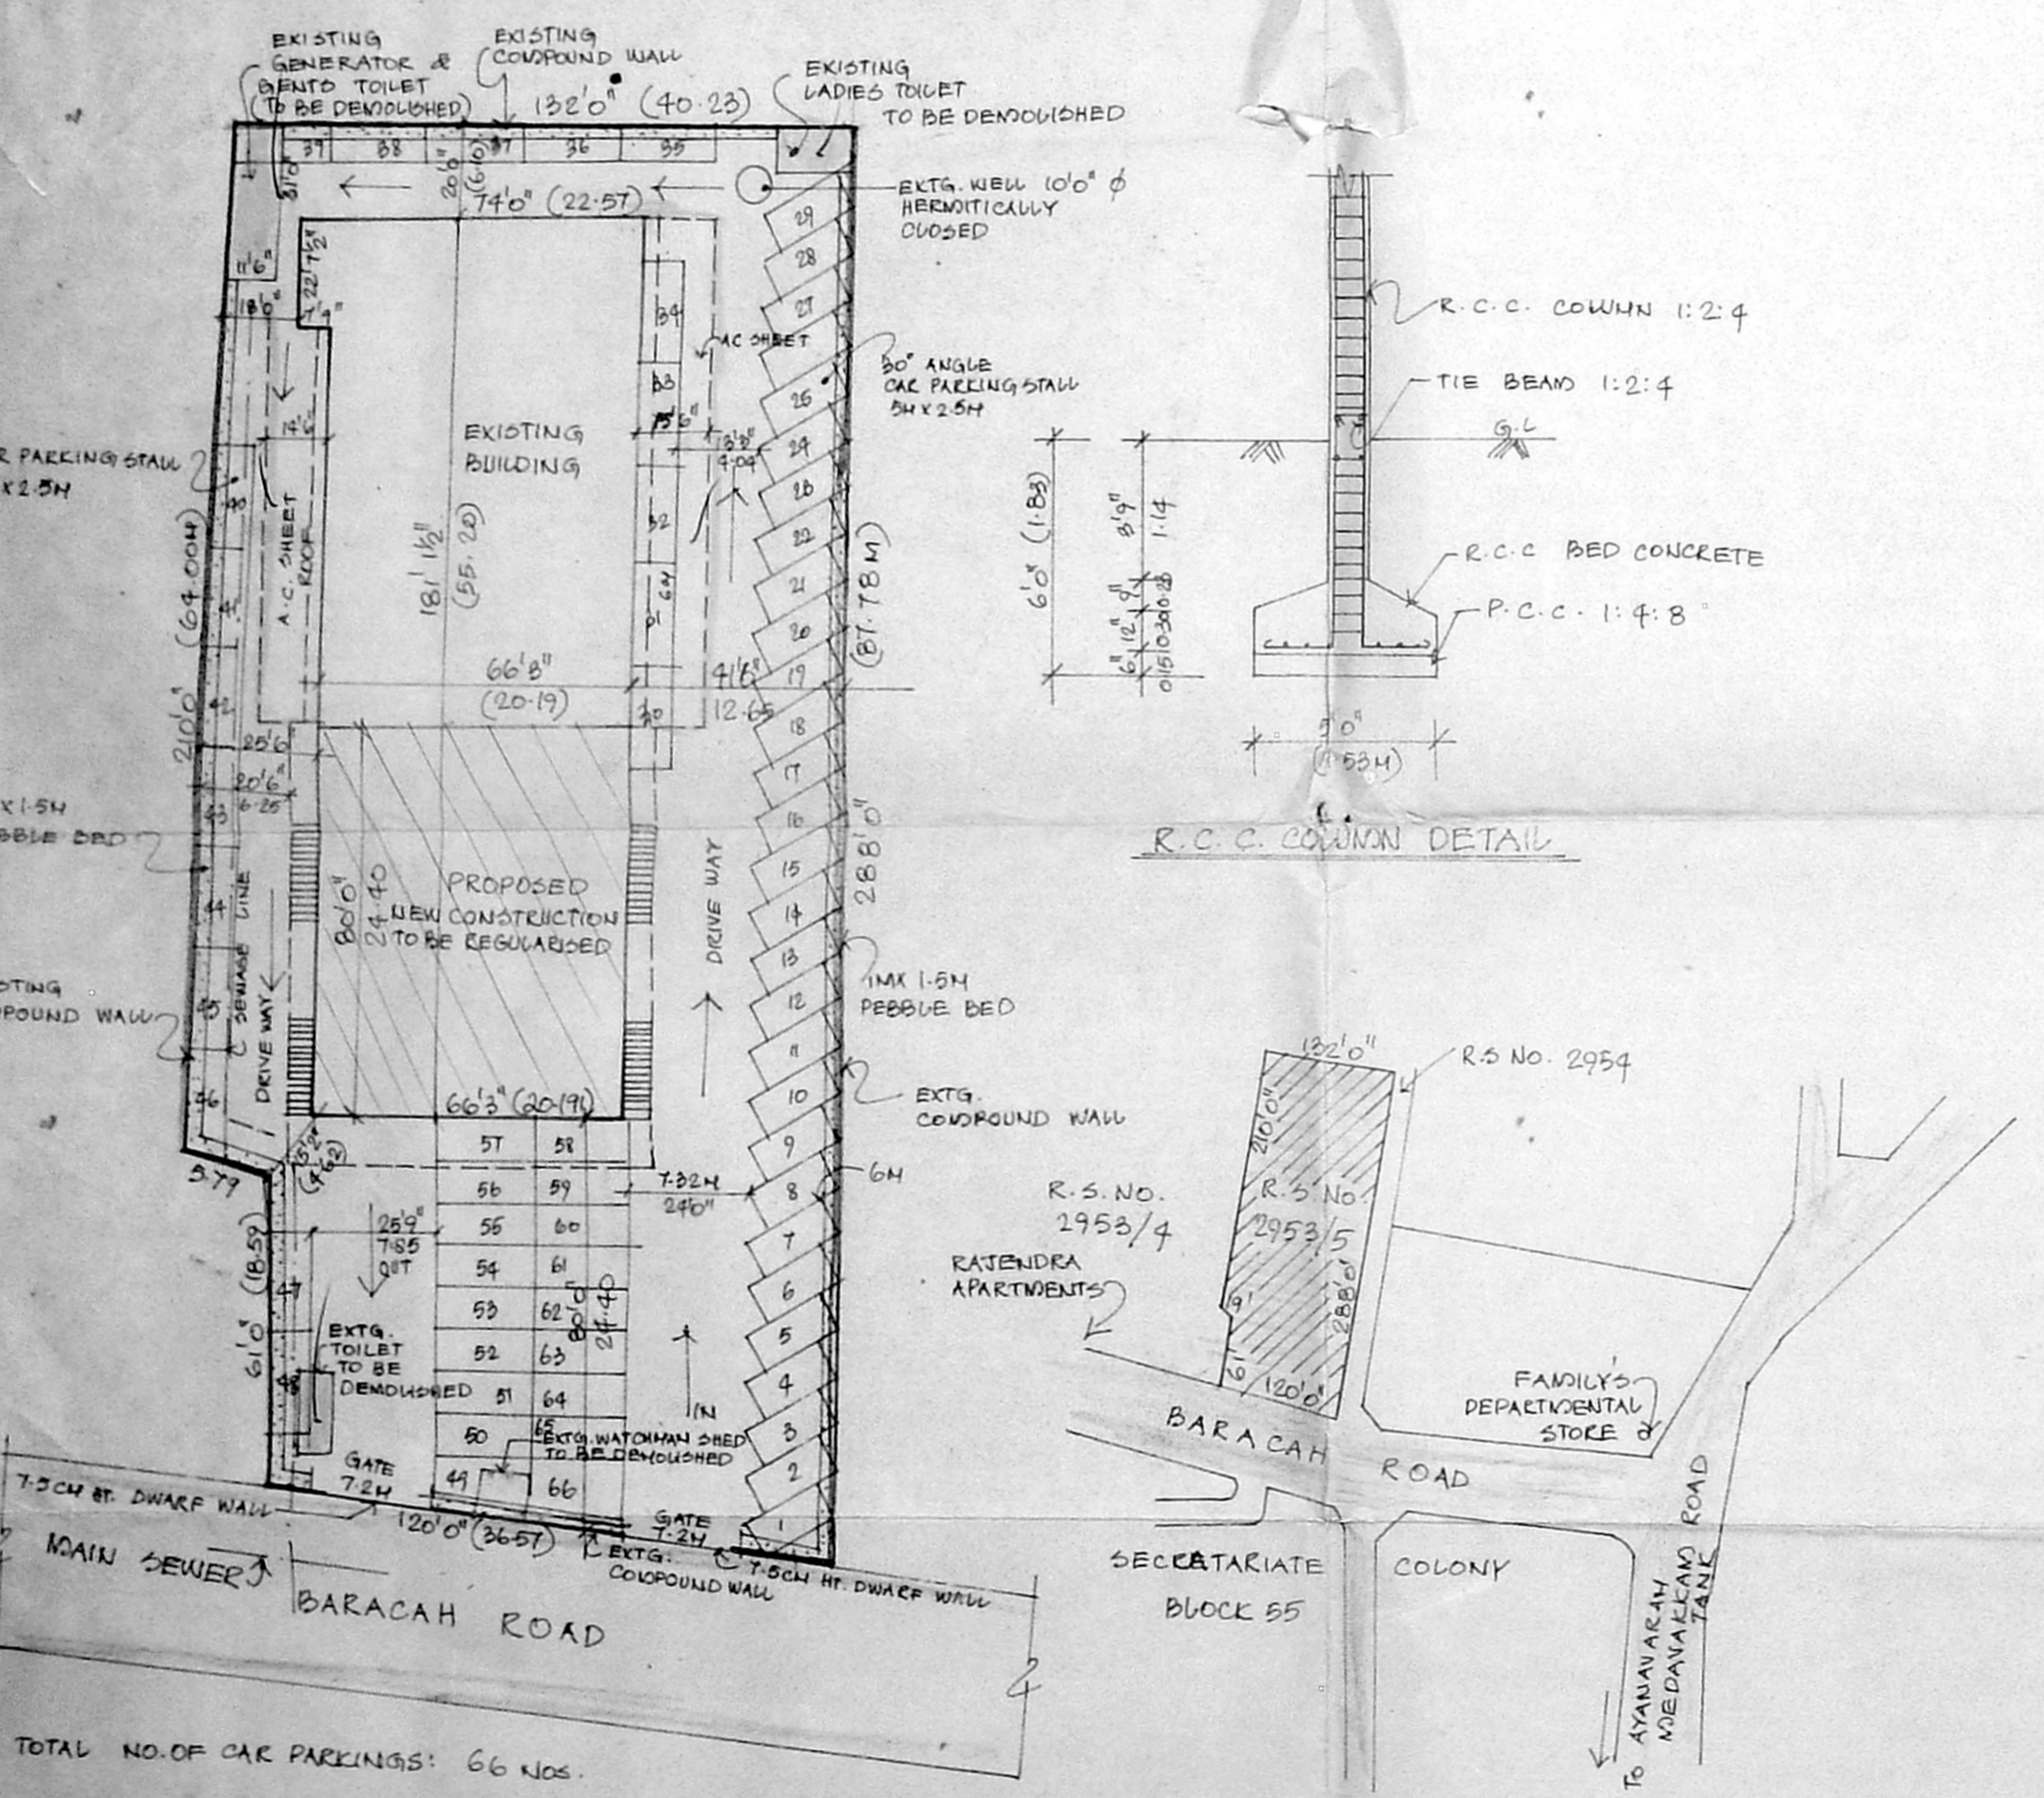


SITE PLAN
 SCALE: 1" = 20'0"

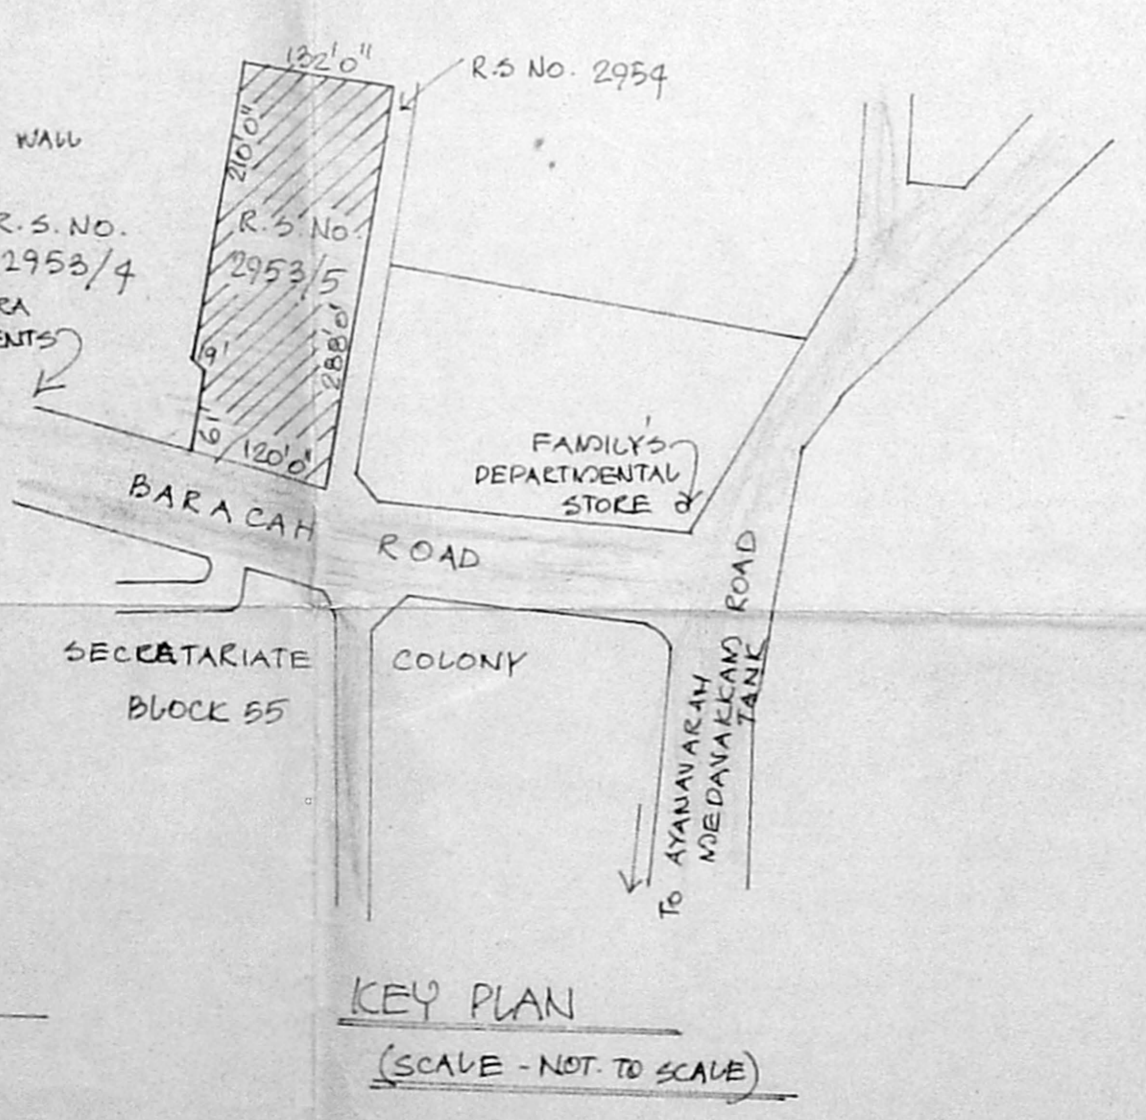


KEY PLAN
 (SCALE - NOT TO SCALE)

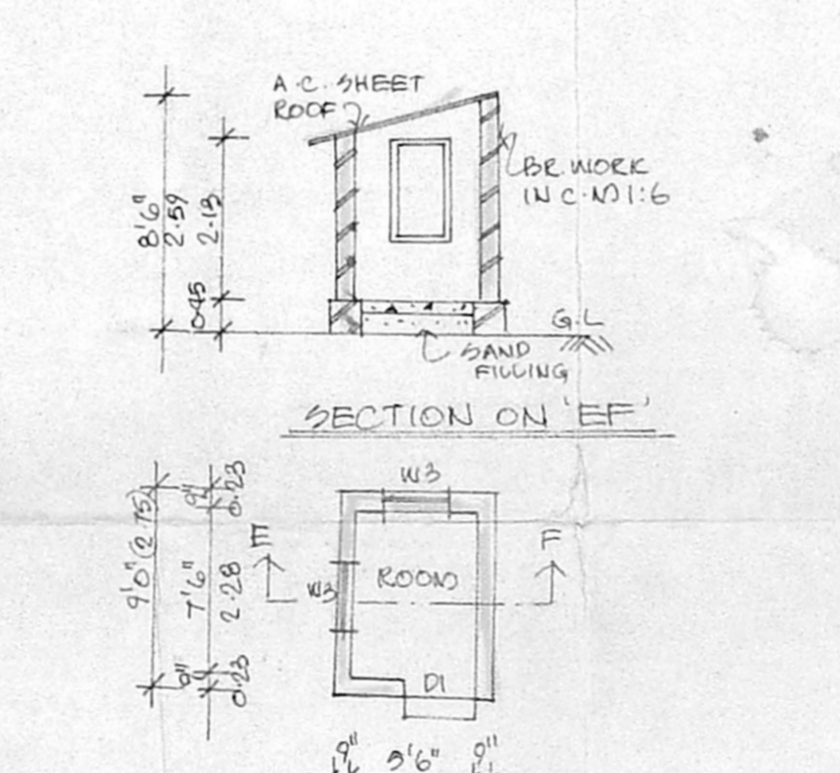


SECTION ON 'EF'

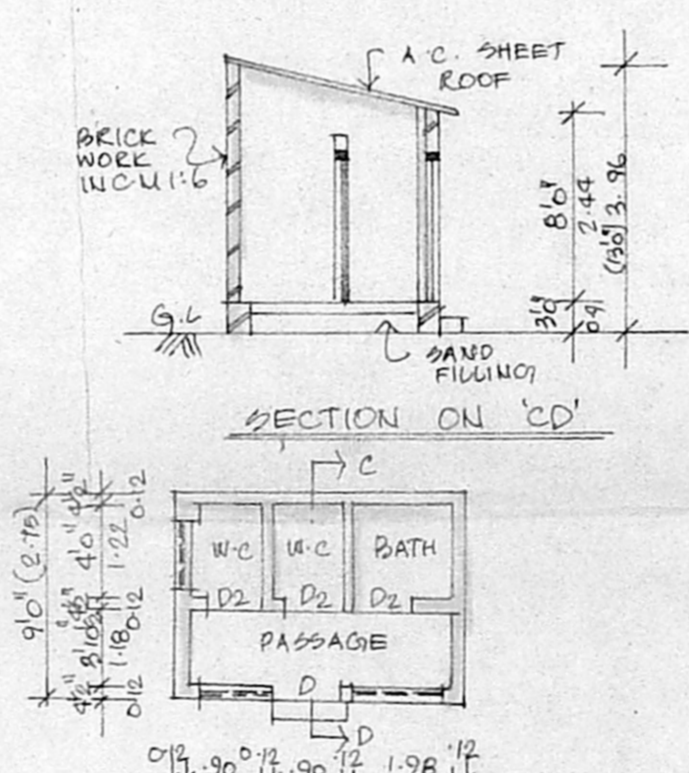


SECTION ON 'CD'

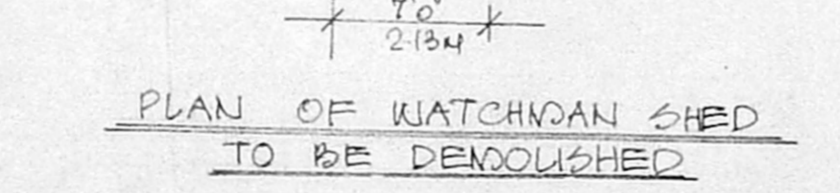


PLAN OF KITCHEN SHED TO BE DEMOLISHED

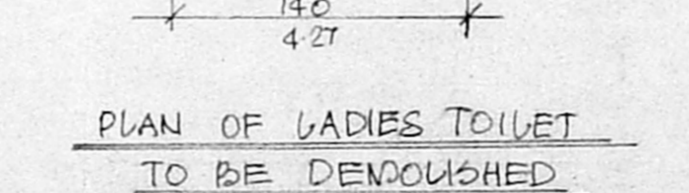


PLAN OF LADIES TOILET TO BE DEMOLISHED

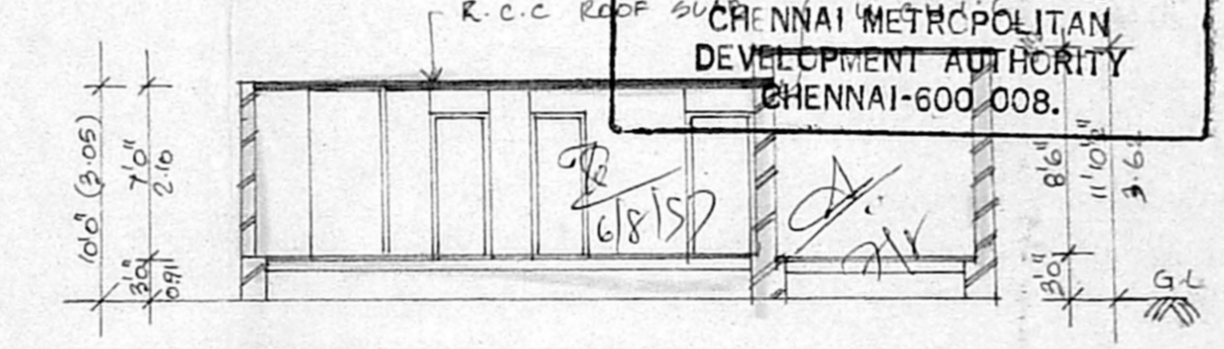


SECTION ON 'AB'

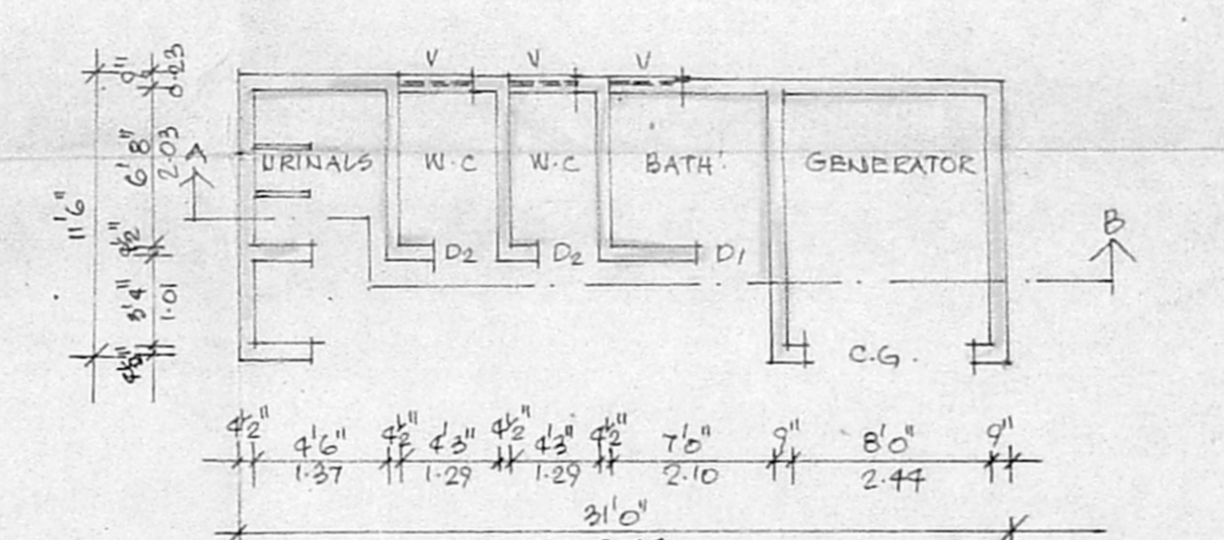


PLAN OF GENTS TOILET TO BE DEMOLISHED

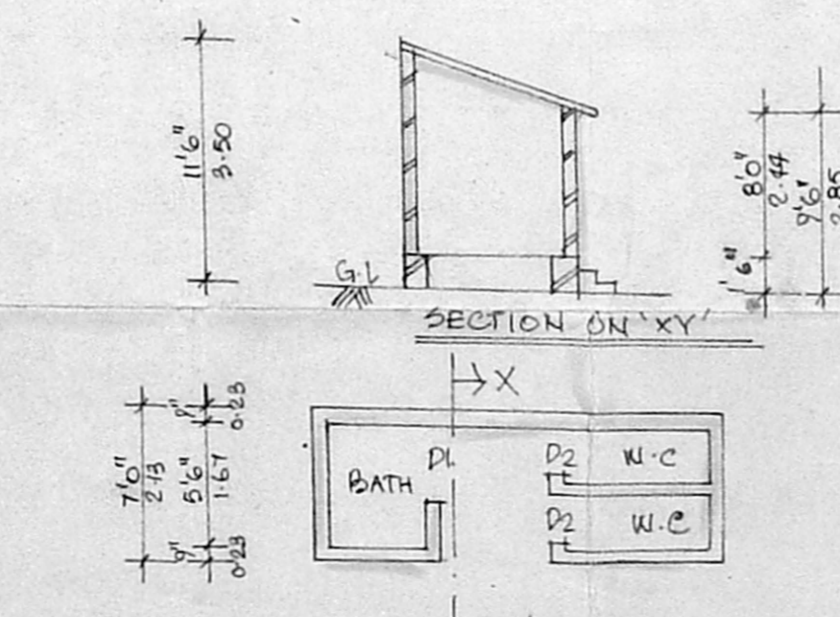

SECTION ON 'XY'

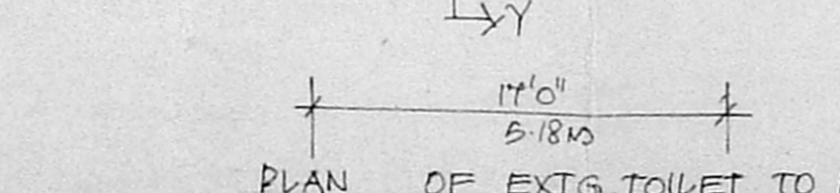

PLAN OF EXTG. TOILET TO BE DEMOLISHED

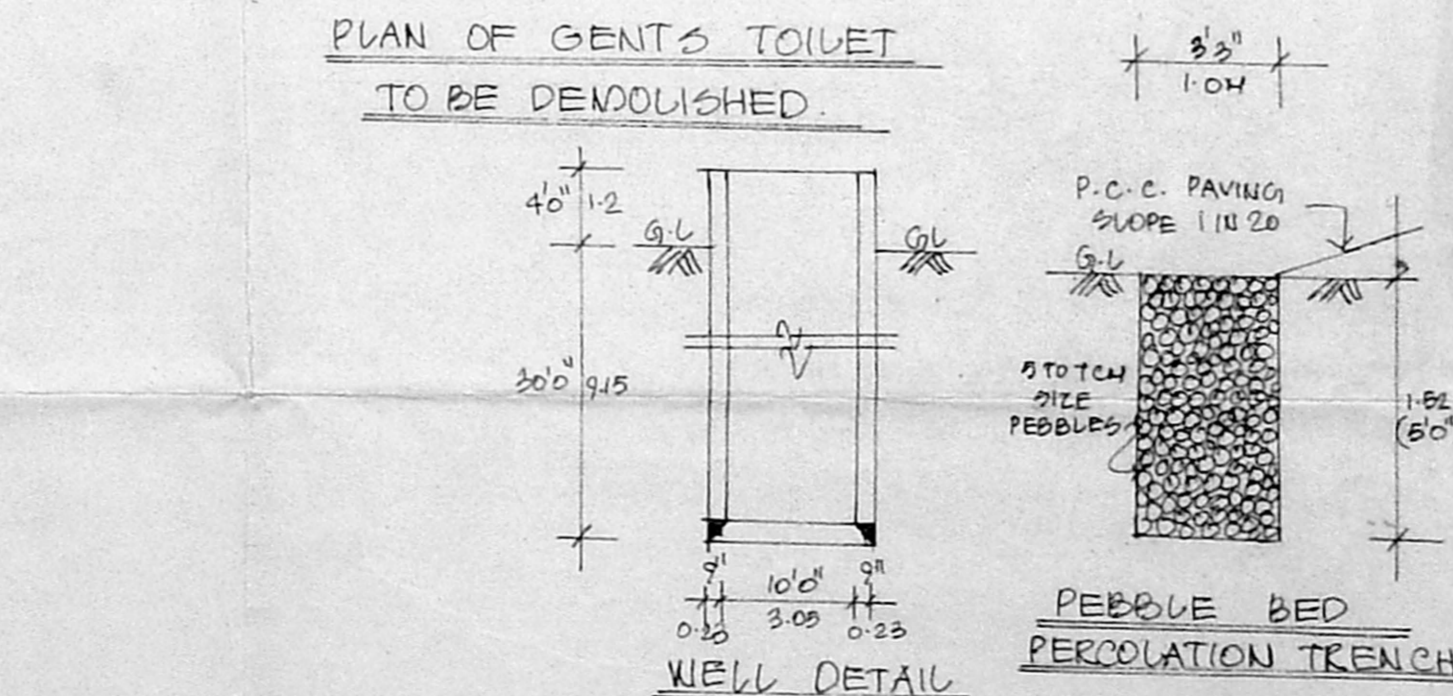

WELL DETAIL

AREA STATEMENT:		GROUND FLOOR	SQ. FT.	SQ. M	FIRST FLOOR	SQ. FT.	SQ. M
EXTG. MAIN BLDG.	6864	627.67	2988	271.69	EXTG. MAIN BLDG.	2988	271.69
A.C. SHEET ROOF	2766	256.96	PROPOSED BLDG. (ADDITION)	8632	337.41		
KITCHEN ROOM	63	5.85	SECOND FLOOR				
GENTS TOILET	276	25.64	EXTG. HEAD ROOM	299	27.78		
LADIES TOILET	126	11.71	PROPOSED BLDG. (ADDITION)	1839	170.84		
EXTG. TOILET TO BE DEMOLISHED	119	11.06	TOTAL AREA	24,472	2273.45		
PROPOSED BLDG. (ADDITION)	5500	510.95	PLOT AREA	29,780	2762.81		
			PLOT COVERAGE	22.25%	P.S.I. 0.82		

PLAN SHOWING THE PROPOSED NEW ADDITIONS TO THE EXISTING (PASTORS RESIDENCE AND PRAYER HALL) BUILDING TO BE REGULARISED AT No.162, BARACAH ROAD, KELLYS, MADRAS - 600 010.
 R.S.No.2953/5, 13,14 & 15, BLOCK No.48, PURASAWALKKIAN VILLAGE.
 EXTG. BLDG. APPROVED BY M.M.D.A. VIDE C/P.P/197/87, C/13/87, DATED: 31.7.87.




COLOUR INDEX

- BOUNDARY LINE
- EXISTING CONSTRUCTION
- PROPOSED CONSTN. (TO BE REGULARISED)
- ROAD

SIGNATURE OF THE OWNER

V. SRINIVASALU, L.C.E.
 Executive Engineer (Retd.)
 Consulting Civil Engineer
 & Licensed Surveyor
 Corporation of Madras
 REGD. No. 110
 NO. 60 VALLUVAR ROAD,
 ARUMBAKKAM, MADRAS-106.
 LICENSED SURVEYOR

102 X 81.3
 R. Plan
 14/12/1977
 15/1/77

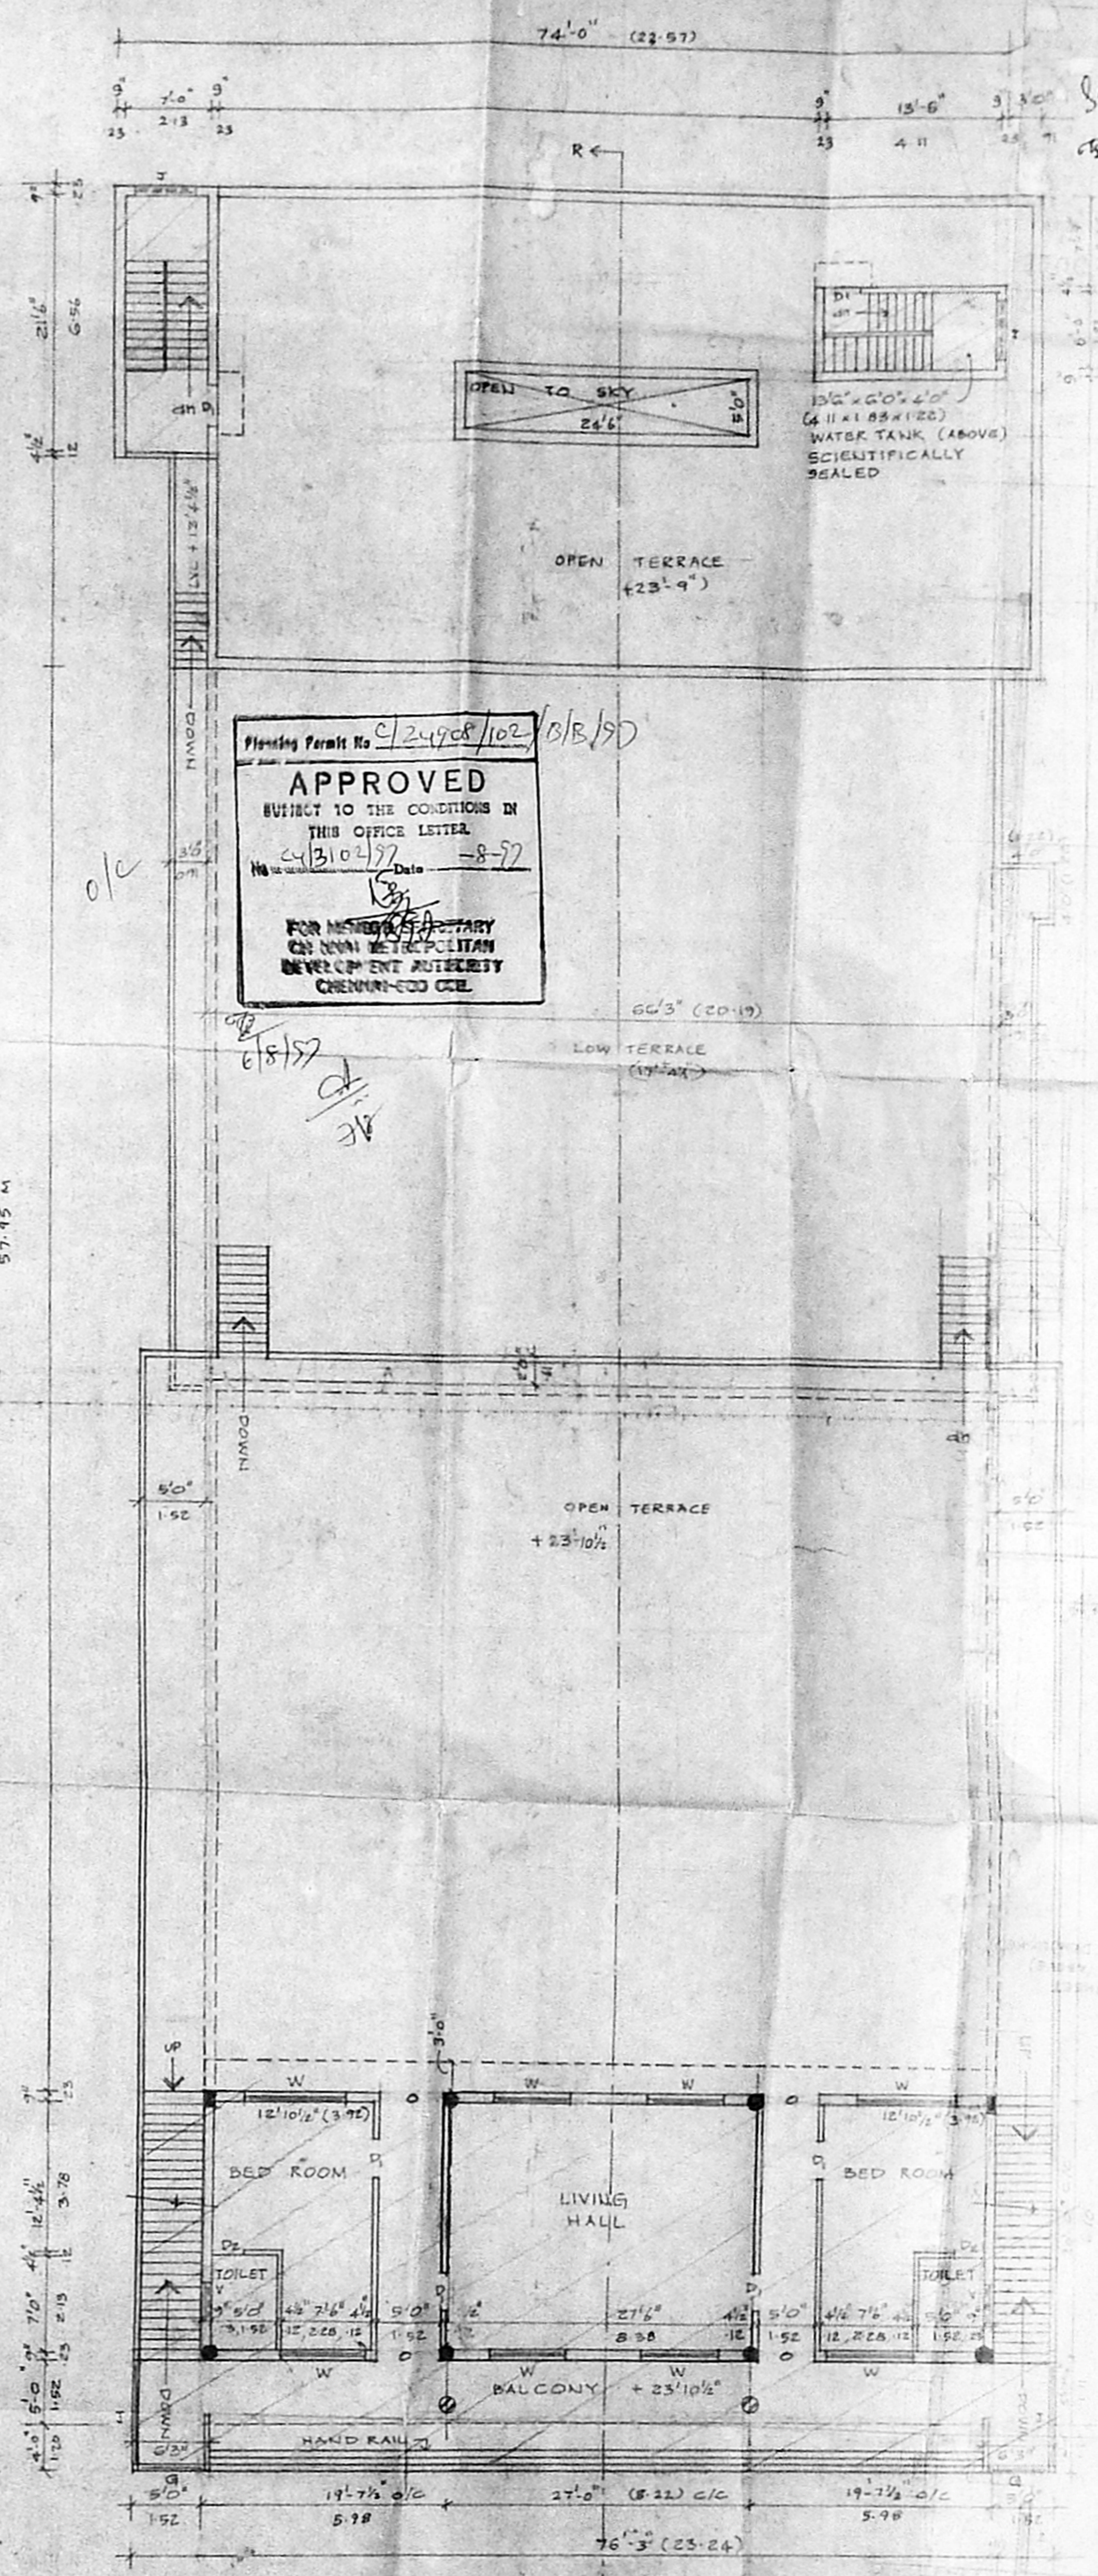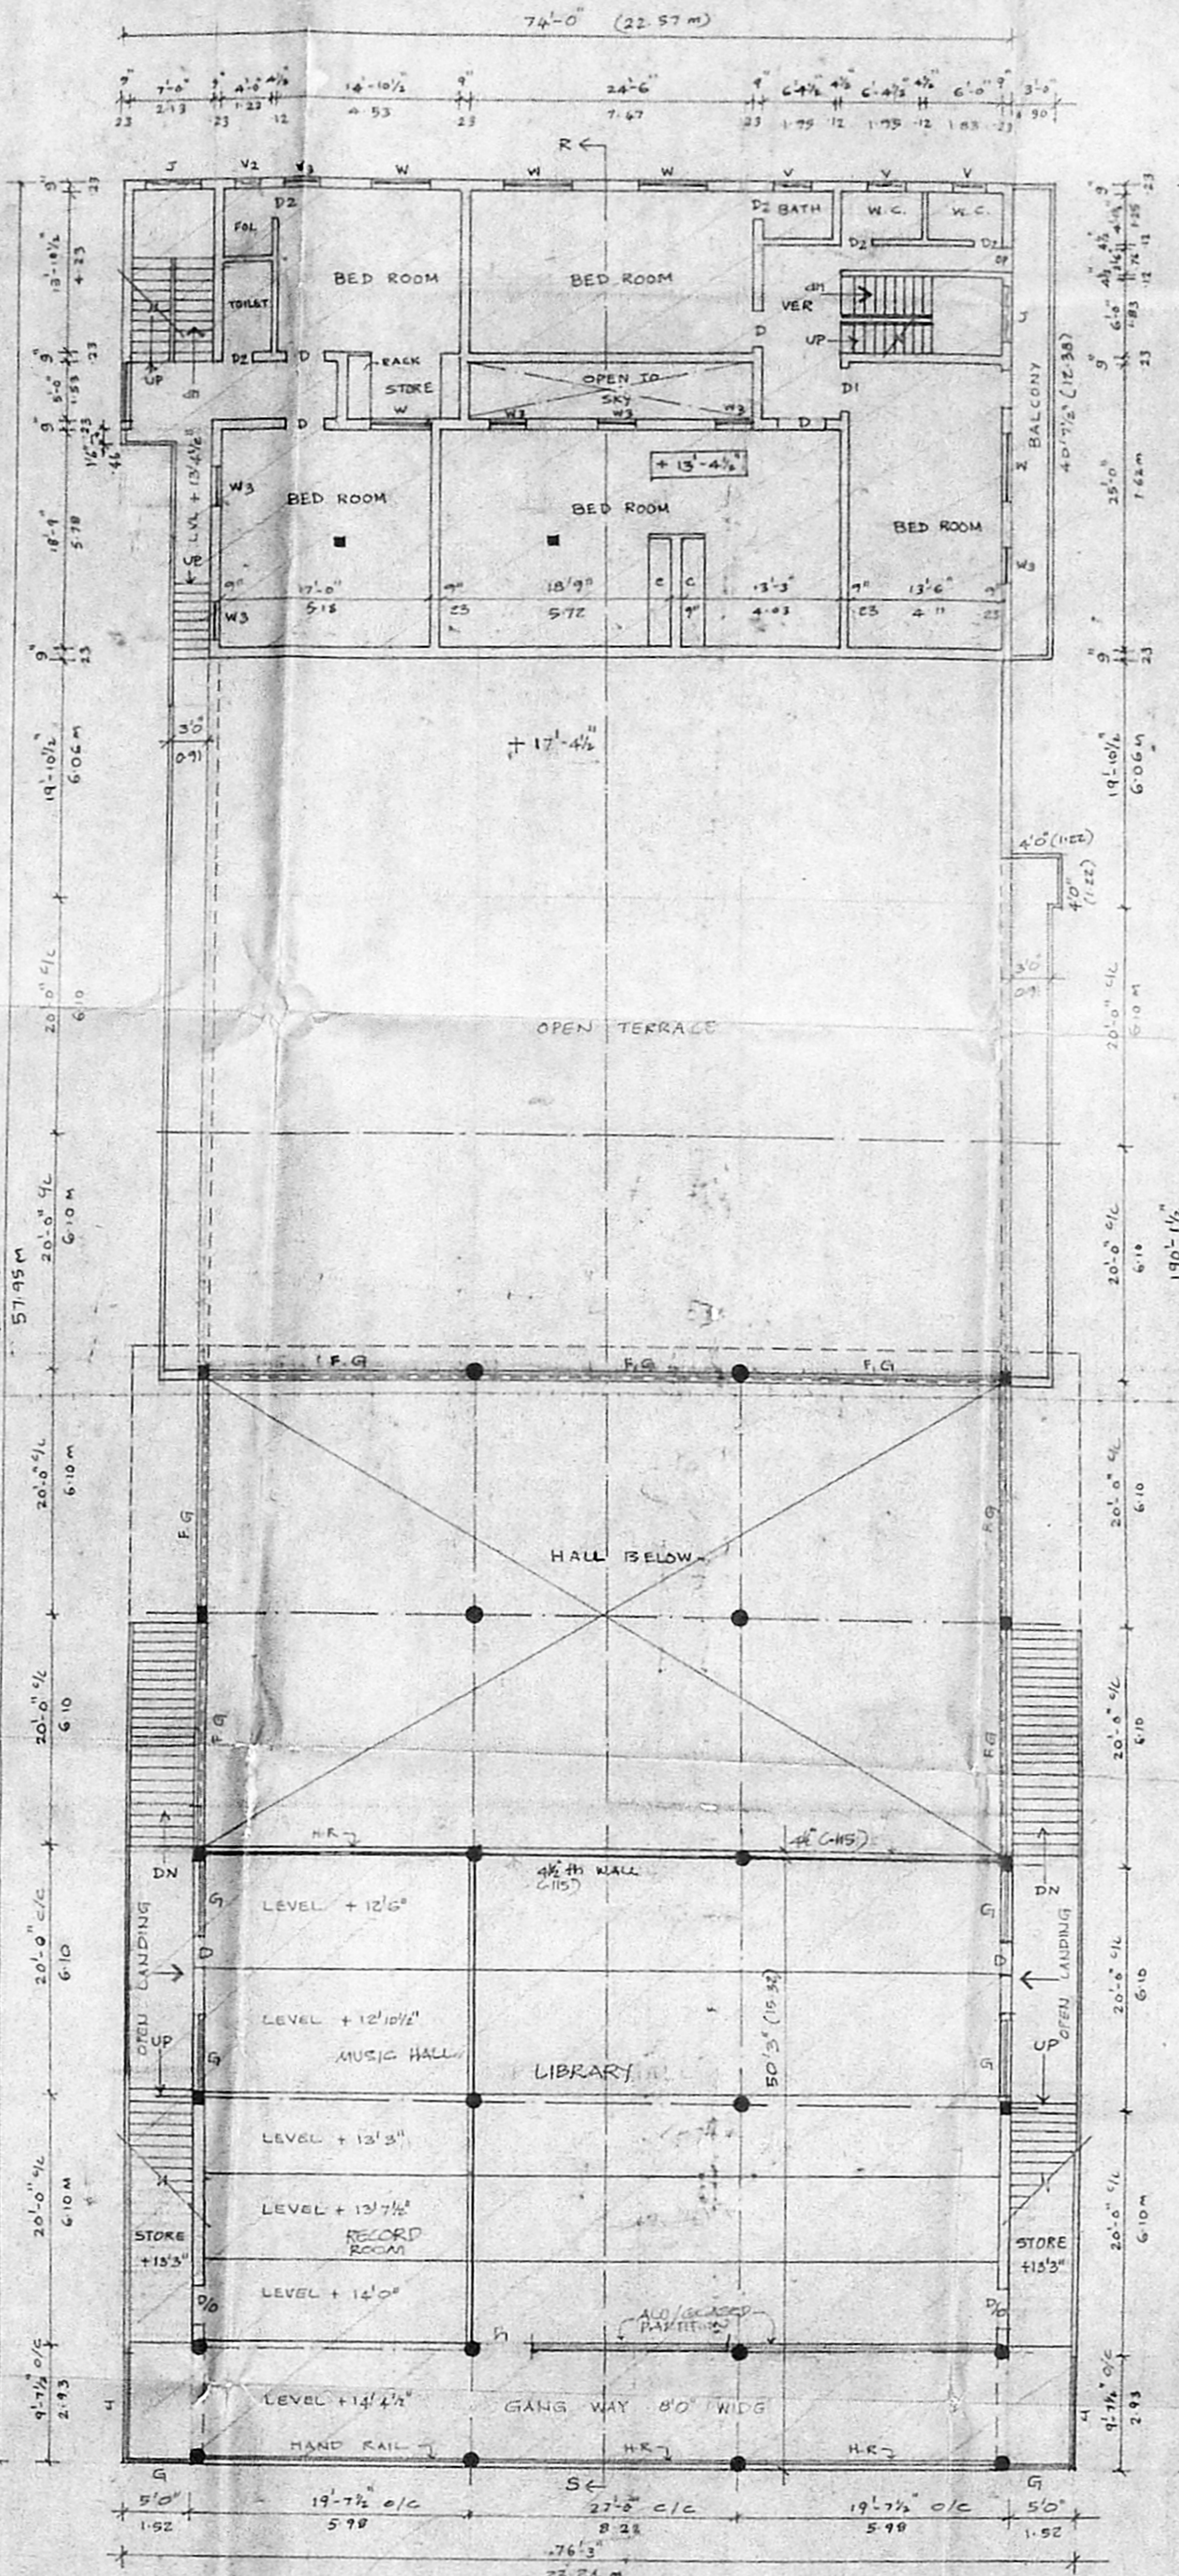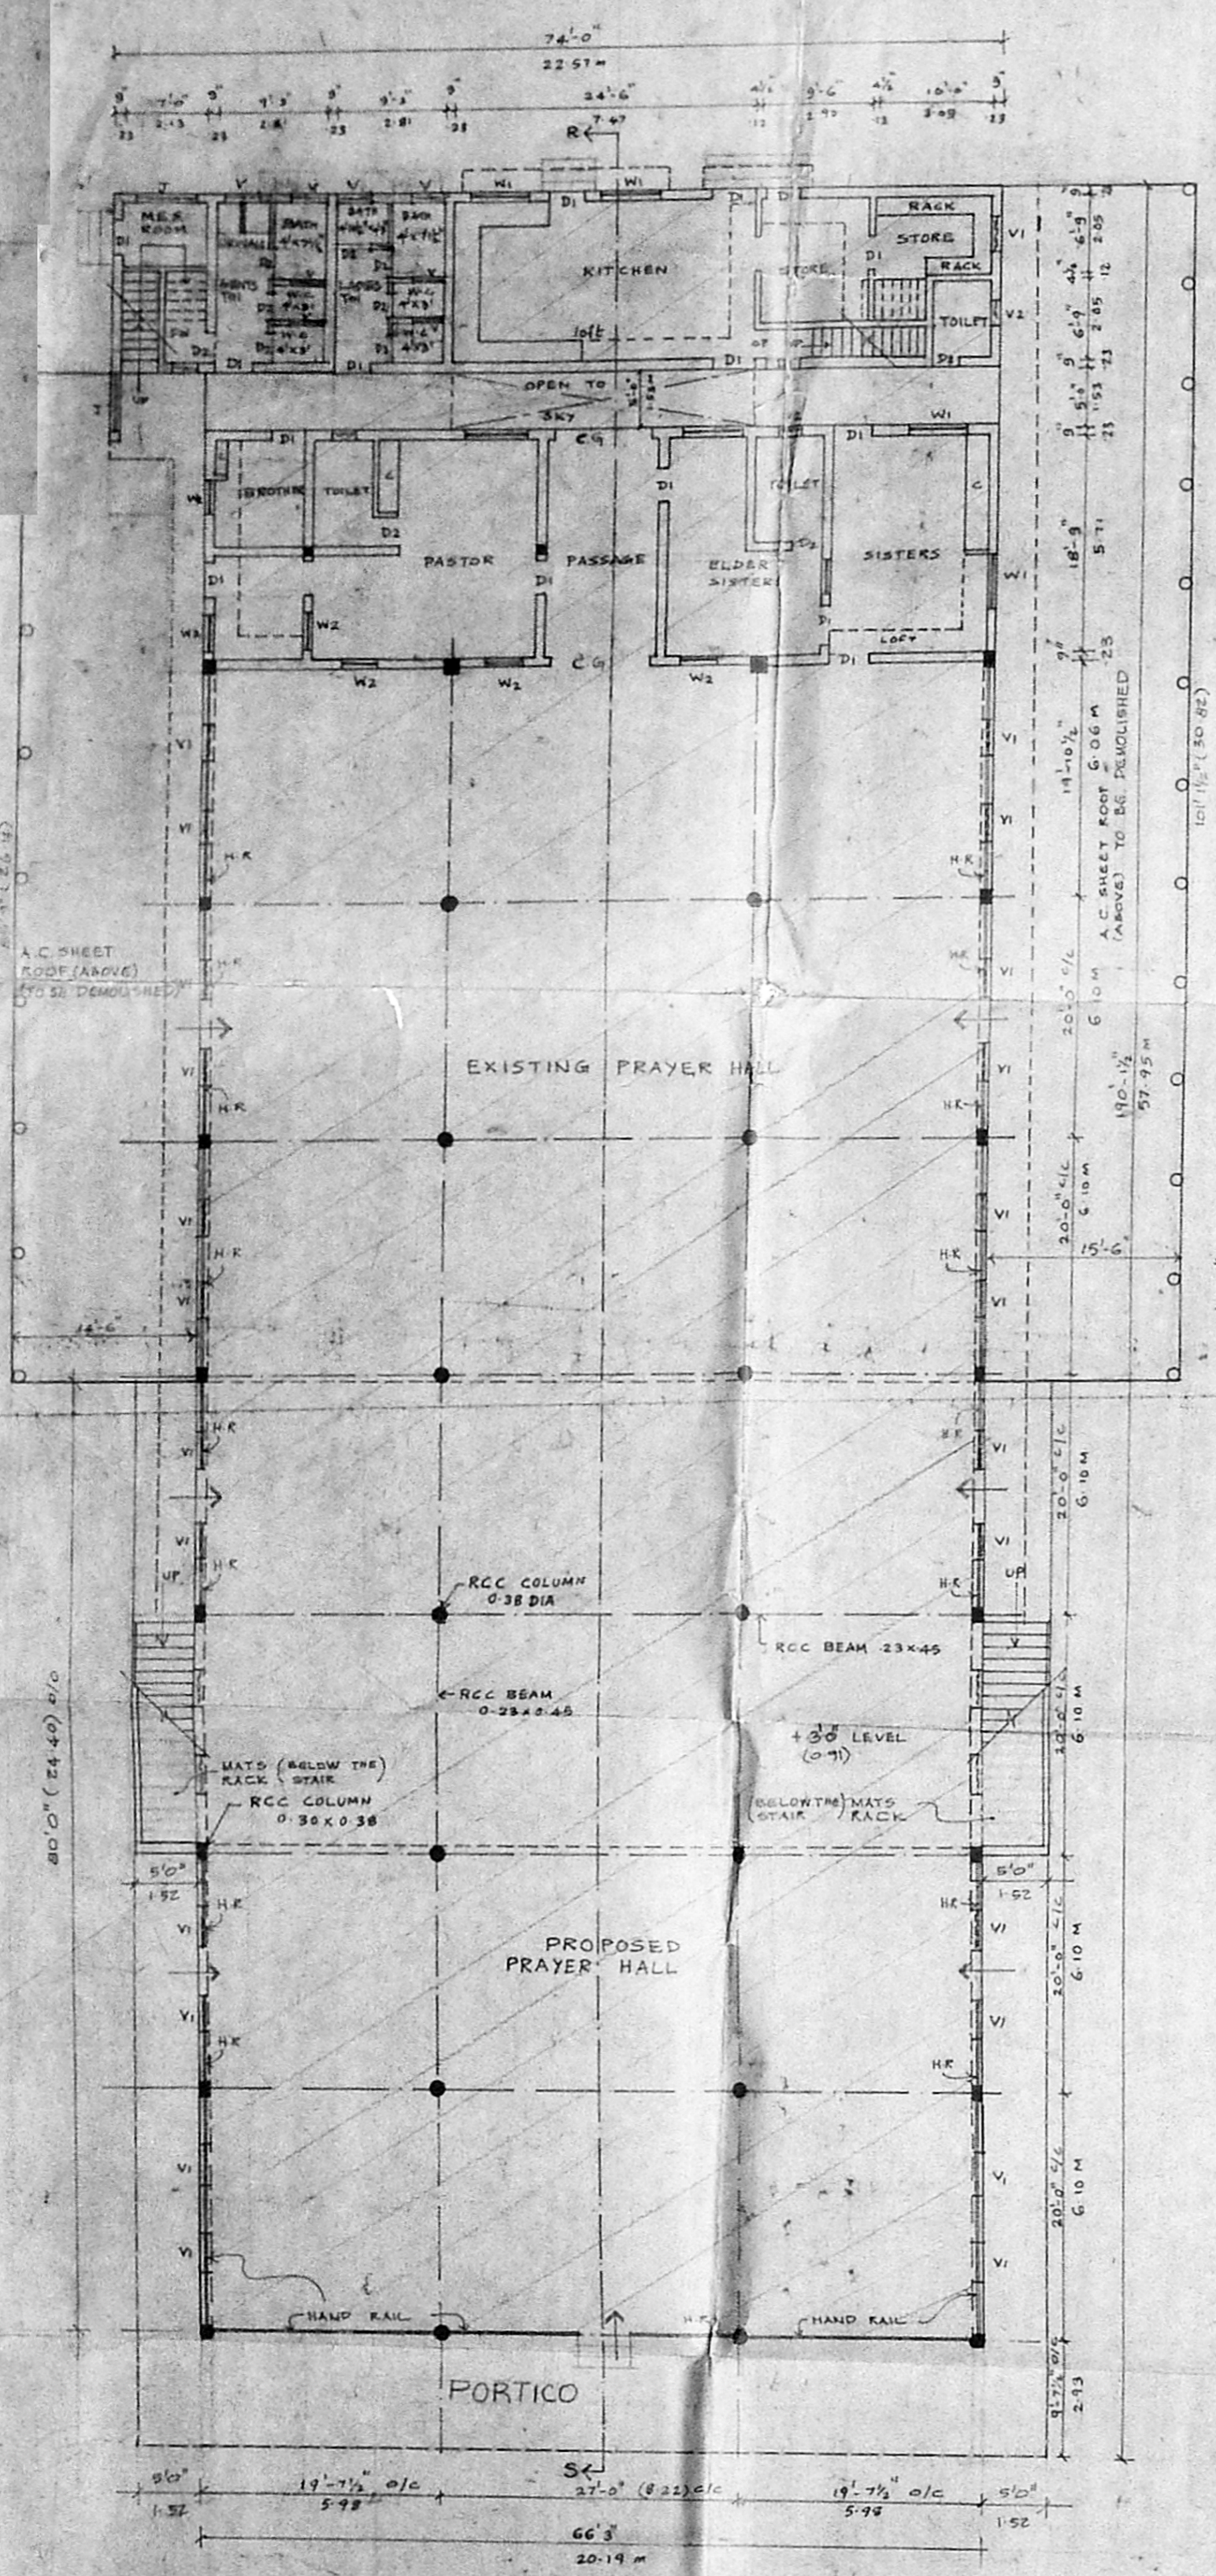

Planning Permit No. C/24708/102, 018/1977
APPROVED
 SUBJECT TO THE CONDITIONS IN THIS OFFICE LETTER
 No. C/3104/77 Date - 8-77
 FOR MEMORANDUM
 CIVIL METROPOLITAN DEVELOPMENT AUTHORITY
 CHENNAI-600 002

SCHEDULE OF JOINERY

CG COLLAPSIBLE GATE	2.45 X 2.44	W3 WINDOW	0.90 X 1.21
D DOOR	1.22 X 2.44	V VENTILATOR	0.90 X 0.60
DI DOOR	0.90 X 1.13	VI VENTILATOR	1.20 X 0.60
D2 DOOR	0.76 X 1.83	V2 VENTILATOR	0.60 X 0.35
OP OPENING	0.90 X 1.98	T TOLLY	1.53 X 3.05
W WINDOW	1.83 X 1.53		
W1 WINDOW	1.53 X 1.37		
W2 WINDOW	1.06 X 1.21		

SPECIFICATIONS

BRICK WORK IN CM 1:6 FOR WALL
 RC COLUMN IN RCC 1:2:4 MIX
 BEAM IN RCC 1:2:4 MIX
 ROOF SLAB IN RCC 1:2:4 RATIO
 PLASTERING IN CM 1:3 FOR WALL
 CEILING PLASTERING IN CM 1:3 MIX

PLAN SHOWING THE PROPOSED NEW ADDITION TO THE EXISTING (PASTORS RESIDENCE AND PRAYER HALL) BUILDING TO BE REGULARISED AT D.N. 162, BARACAH ROAD, KELLYS, MADRAS - 600 010.
 R.S. NO. 2953/5. 13, 14 & 15 BLOCK NO. 48, PURASAWAKKAM VILLAGE.
 EXIST. BLDG., APPROVED BY M.M.D.A. VIDE C/PP/197/89, C/13/89 DATED: 31.7.89.

COLOUR INDEX

BOUNDARY	---
EXISTING BLDG.	---
PROPOSED CONST. (TO BE REGULARISED)	---
ROAD	---
EX. BUILDING TO BE DEMOLISHED	---

AREA STATEMENT

sqm	sqm
...	...

OWNER: F. V. SRINIVASULU, C.E., CIVIL ENGINEER, LICENCED SURVEYOR, NO. 6, VALVAR ROAD, ADUSKANKAM, MADRAS-106.