



FRONT ELEVATION

SECTION - AB

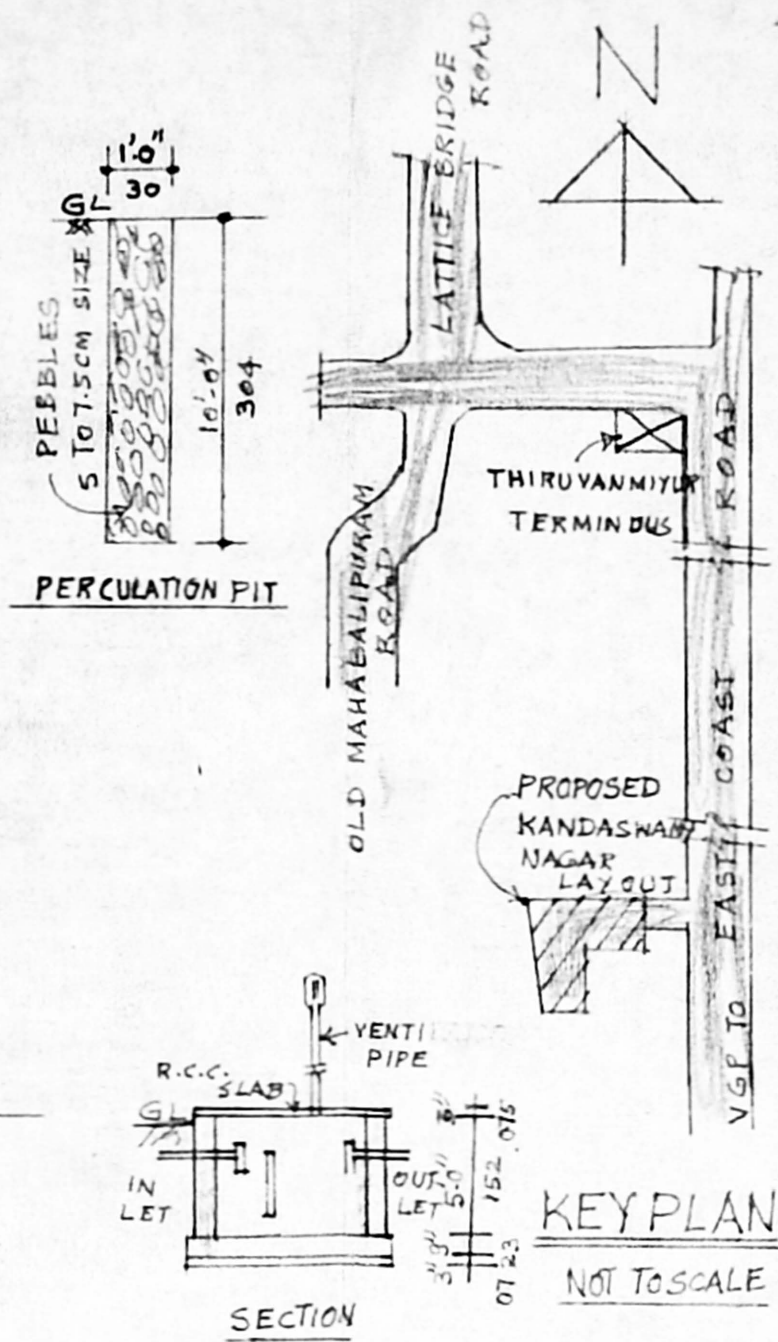

KEY PLAN
NOT TO SCALE


SECTION

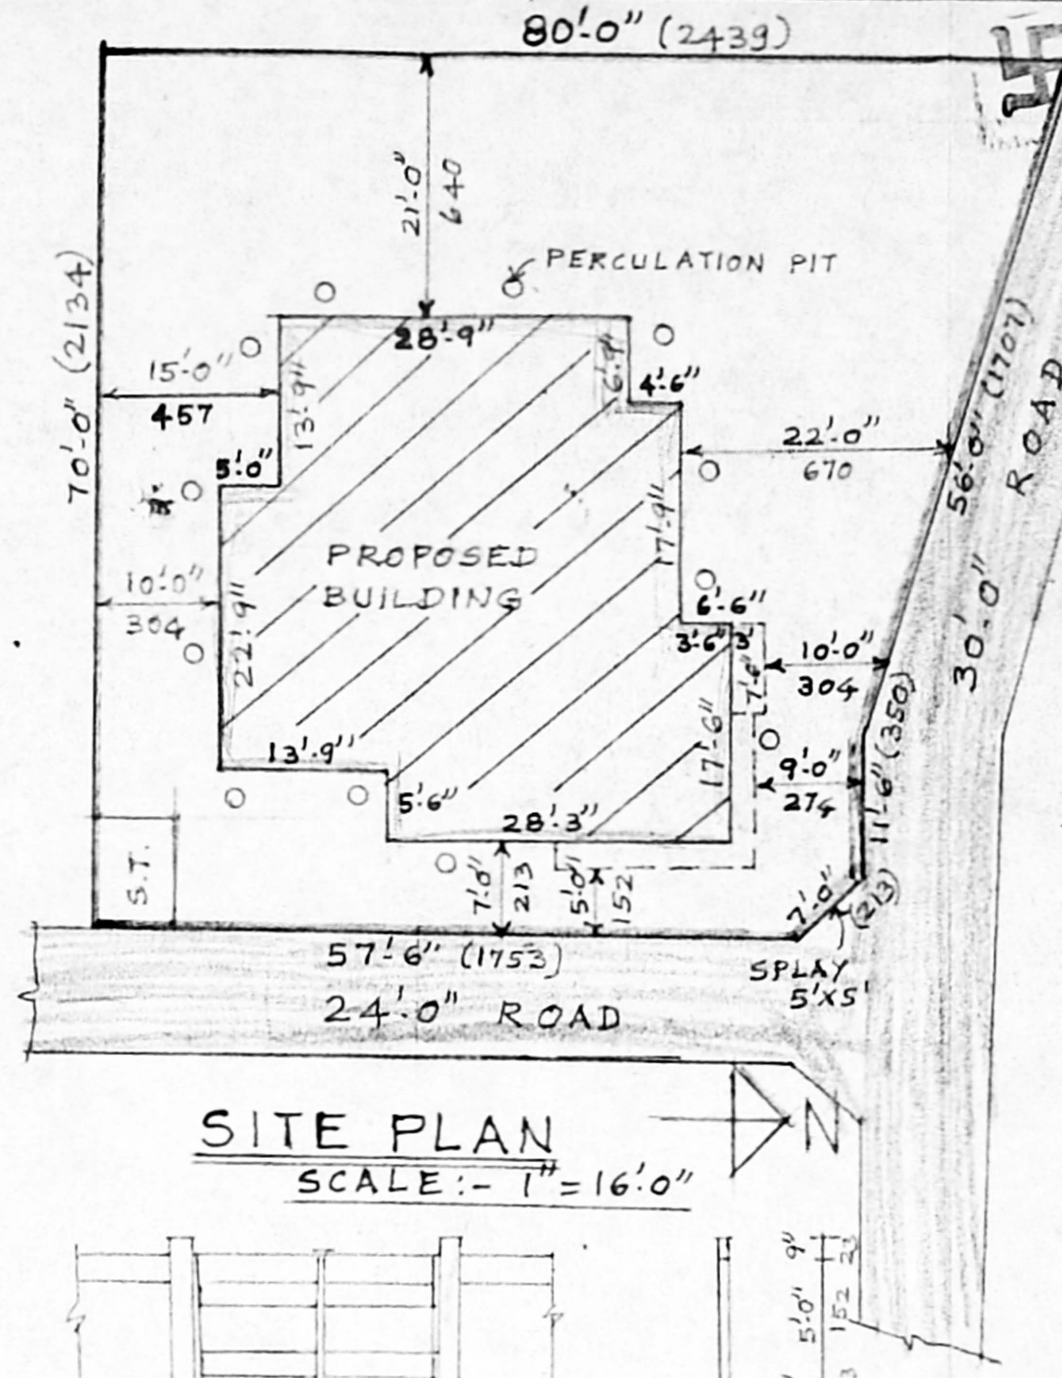


SITE PLAN
SCALE: - 1" = 16'-0"

COLOUR INDEX

PROPOSED	
ROAD	
SITE	
EXISTING	

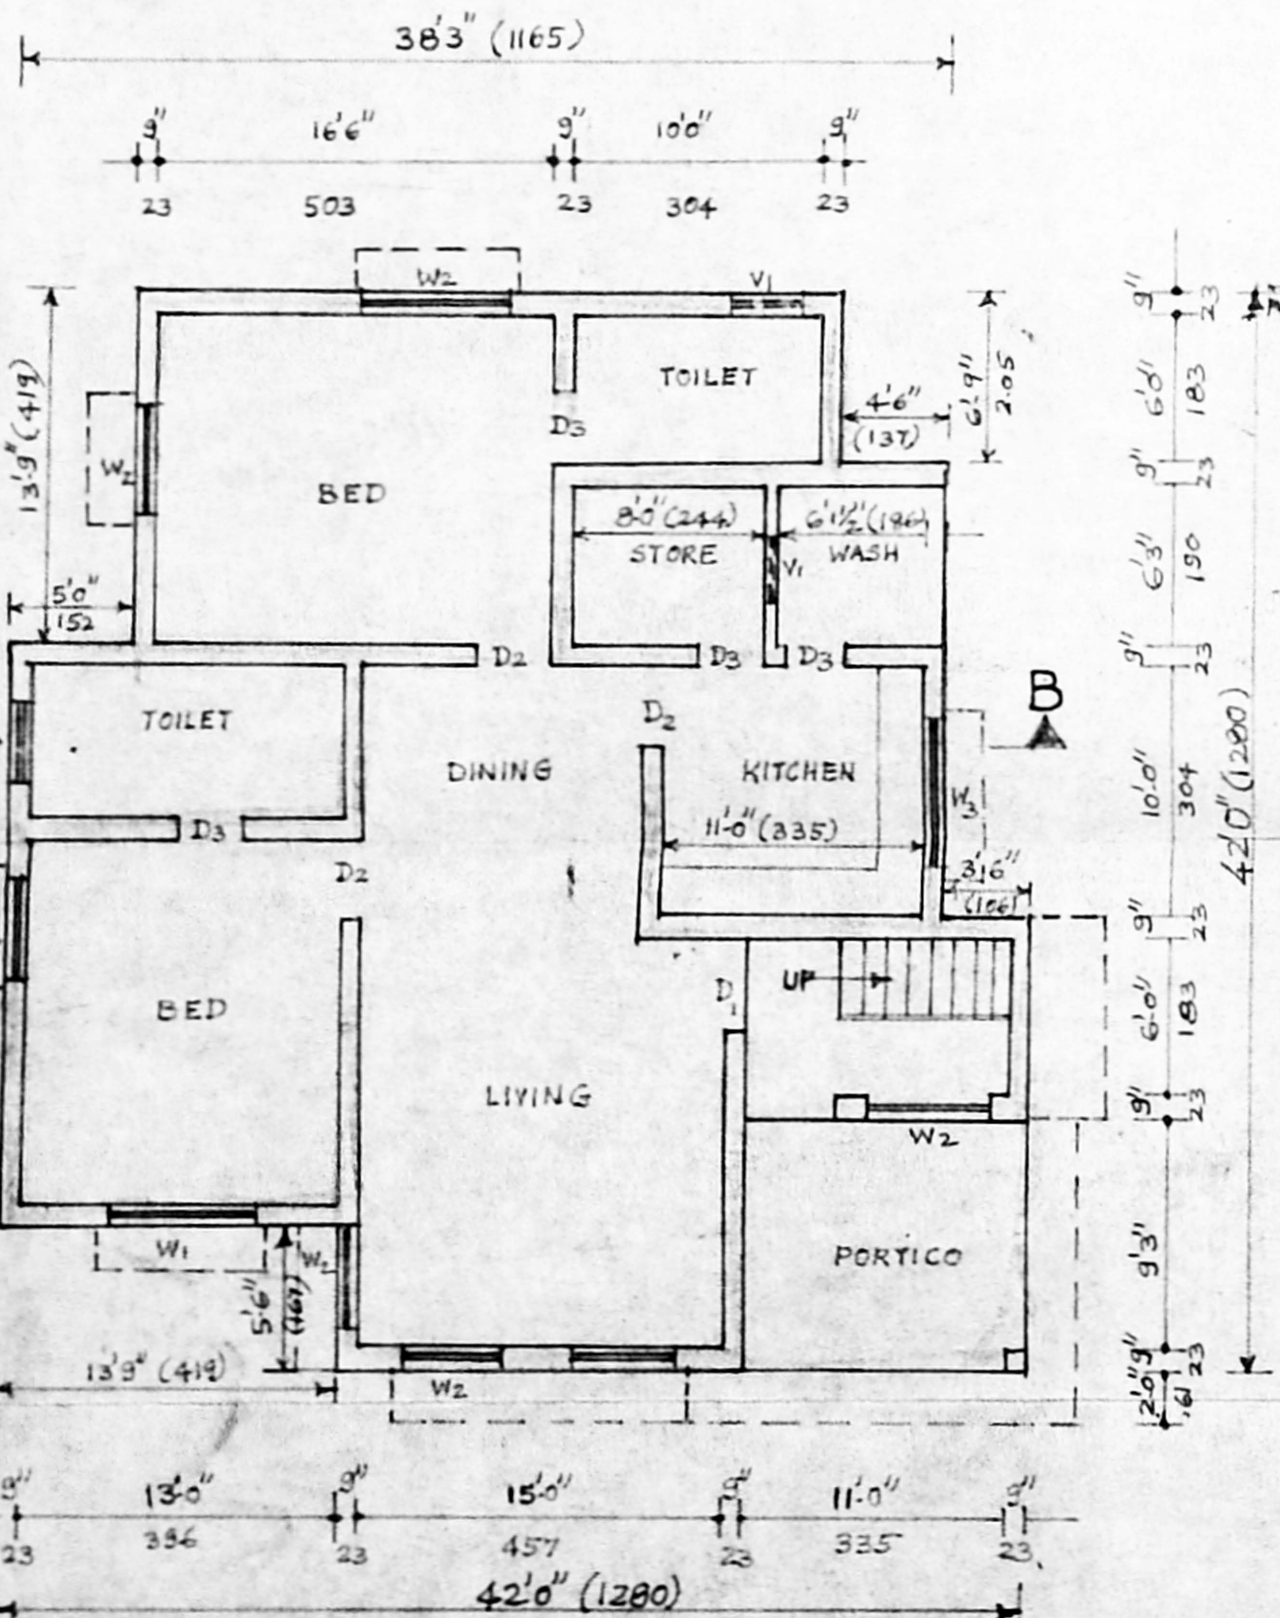


GROUND FLOOR PLAN

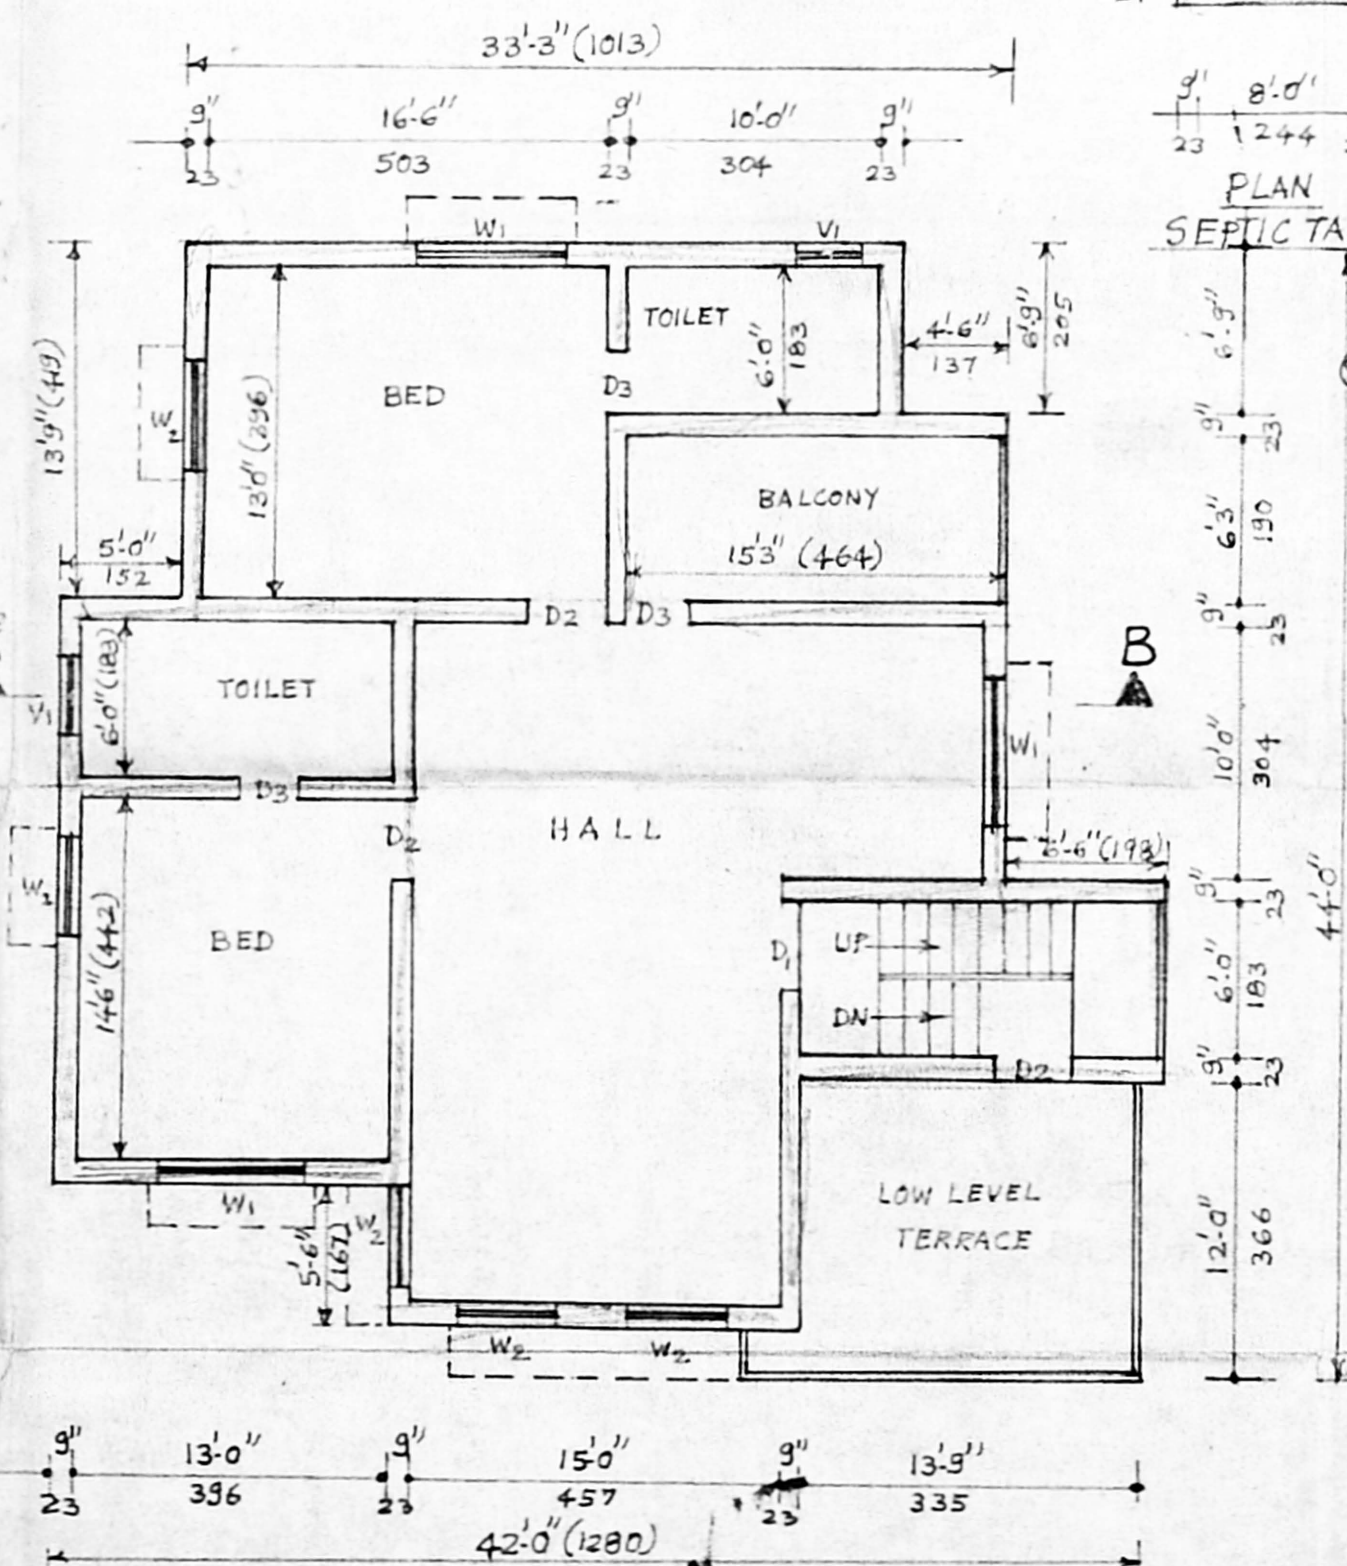

FIRST FLOOR PLAN

3/A/25369/191/98
 Planning Permit No. **APPROVED**
 SUBJECT TO THE CONDITIONS IN THIS OFFICE LETTER -
 No. A/11019/98. 998
 FOR MEMBER SECRETARY
 CHENNAI METROPOLITAN
 DEVELOPMENT AUTHORITY
 CHENNAI - 600 008.

PLAN
SEPTIC TANK

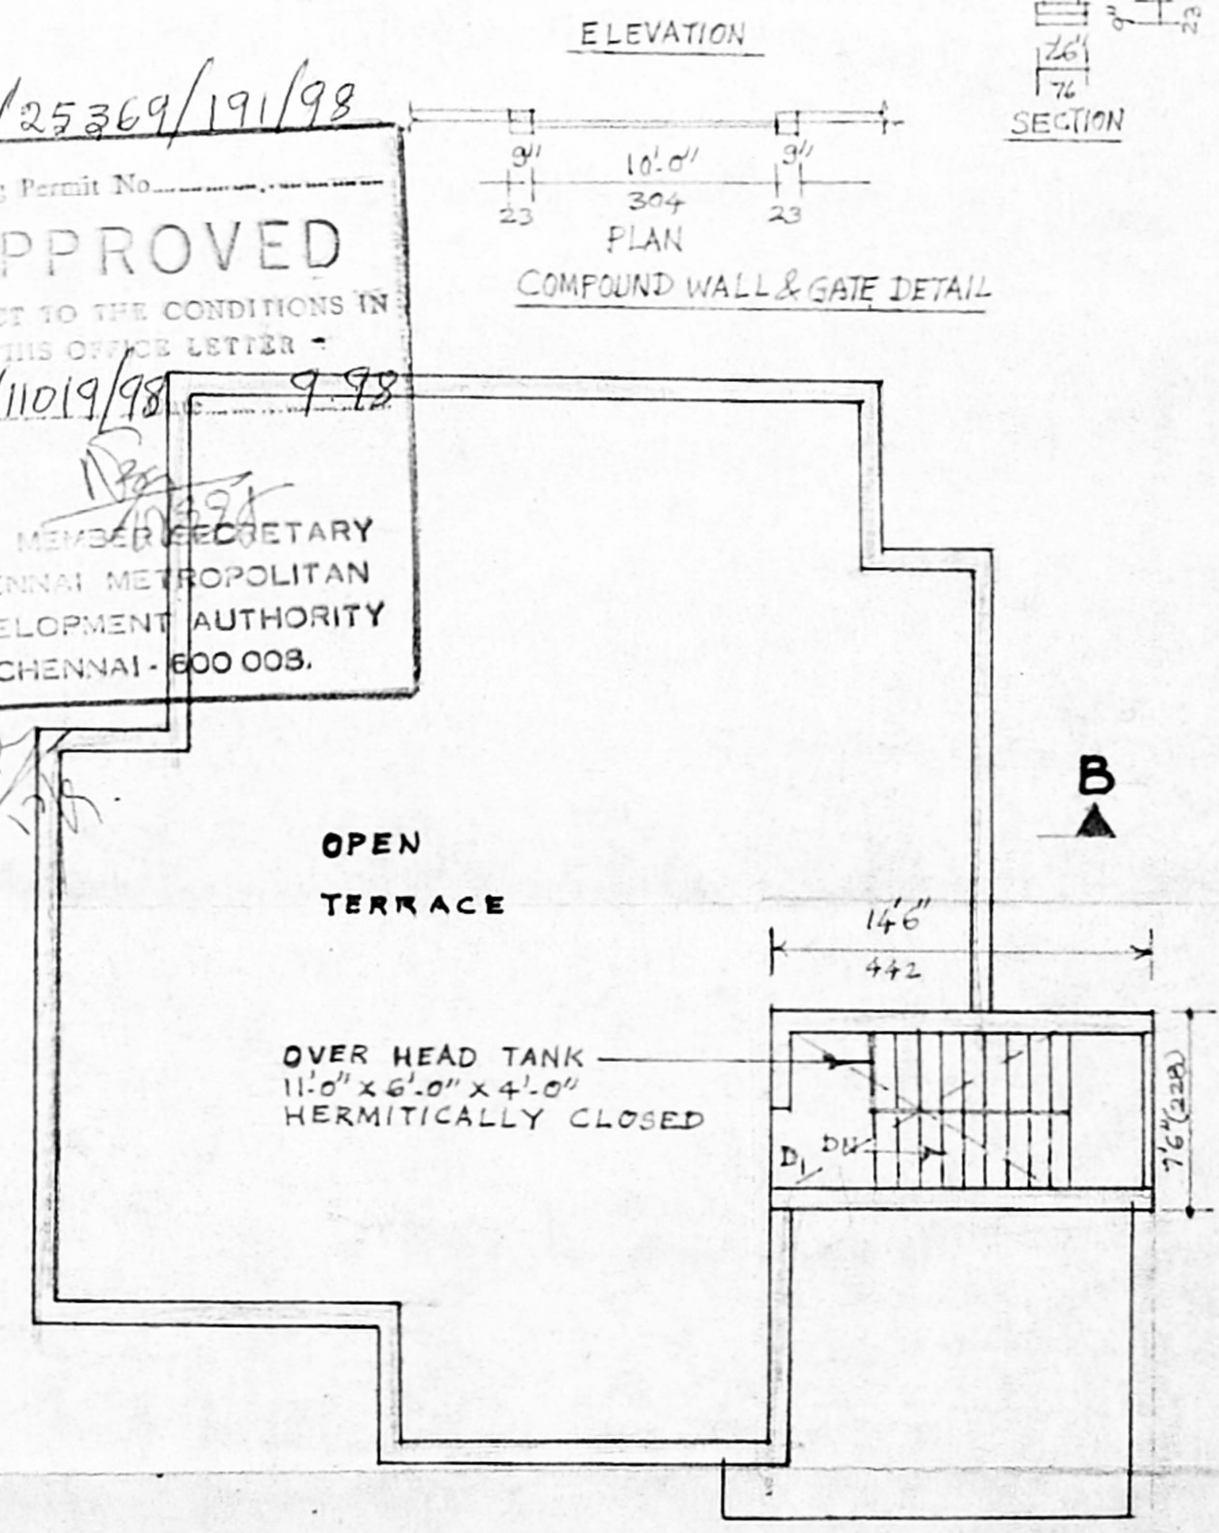

TERRACE FLOOR PLAN

PLAN SHOWING THE PROPOSED RESIDENTIAL BUILDING AT PLOT Nos. 161 & 162 KANDASAMY NAGAR IN S.No. 115 OF PALLAVAKKAM VILLAGE APPROVED LAY OUT LPDM No. 125/74 DDTF
 SCALE: - 1" = 8'-0" (1:100)

SCHEDULE OF JOINERY

D1	DOOR	3'-6" x 7'-0"	106 X 213
D2	DOOR	3'-0" x 7'-0"	91 X 213
D3	DOOR	2'-6" x 7'-0"	76 X 213
W1	WINDOW	6'-0" x 4'-0"	183 X 122
W2	WINDOW	4'-0" x 4'-0"	122 X 122
W3	WINDOW	6'-0" x 3'-0"	183 X 91
V	VENTILATOR	3'-0" x 2'-0"	91 X 60

AREA STATEMENT

Plot Area	4830	448.72
Ground Floor Area	1575.56	146.37
First Floor Area	1490.50	130.11
Total Floor Area	2976.06	276.48
Plot Coverage	32.62%	F.S.I. = 0.62

OWNER
J. Halil

[Signature]

A. PREM KUMAR, DCE, AMIE,
 CIVIL ENGINEER, CONTRACTOR
 LICENSED SURVEYOR
 CORPORATION OF MADRAS
 CLASS II L.S.No. 240
 MARAIMALAI NAGAR TOWNSHIP
 No. 7/461, 74 BLOCK PHASE II
 KODUNGAIYUR, MADRAS - 600051