




DETAILS OF COMPOUND WALL AND GATE (NOT TO SCALE)

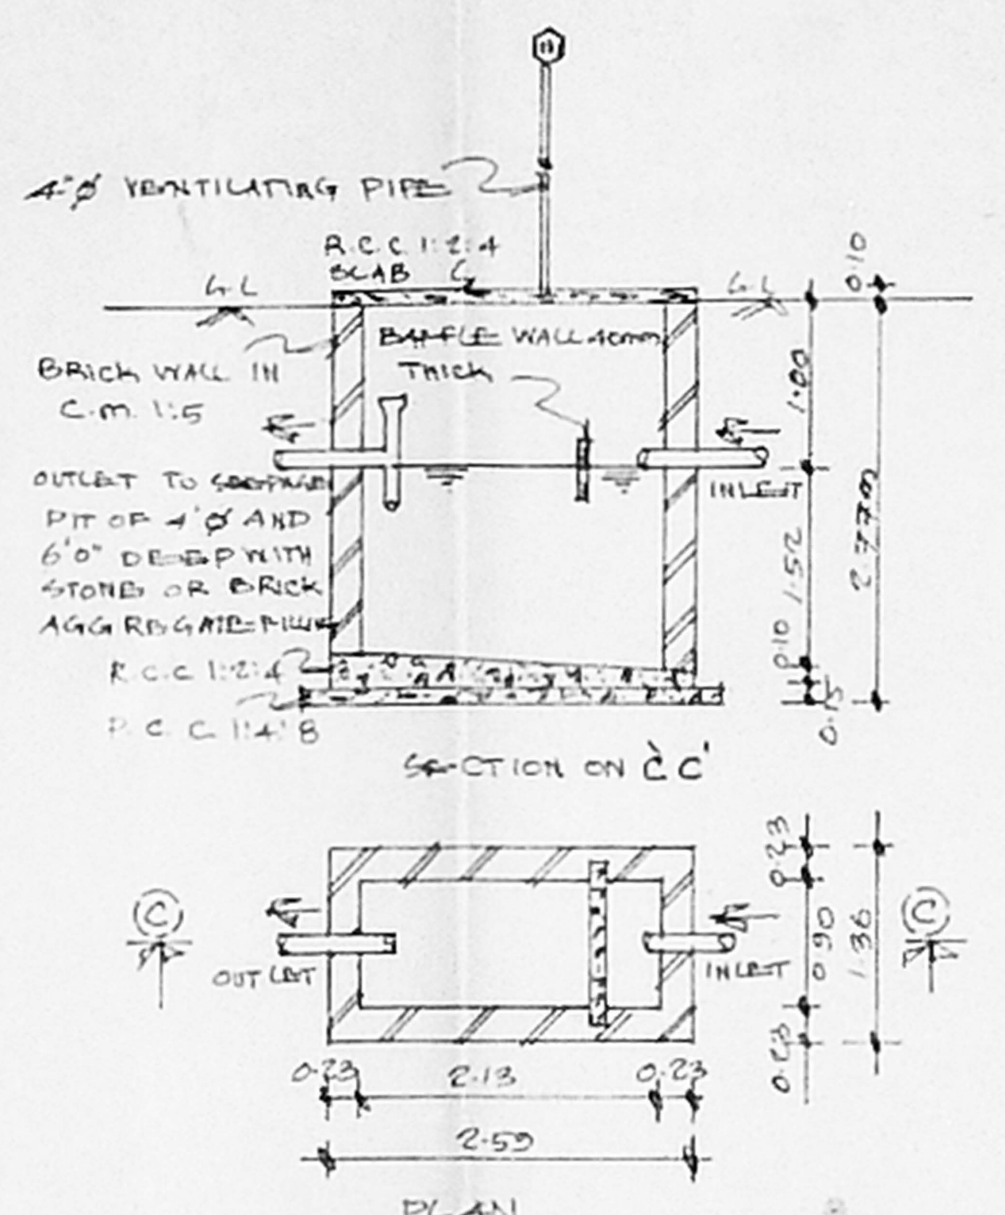

DETAILS OF SEPTIC TANK (NOT TO SCALE)

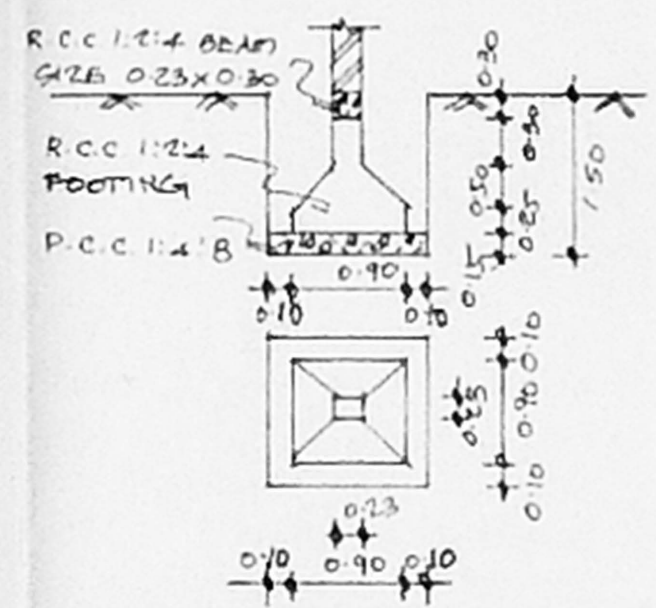


DETAILS OF FOUNDATION (NOT TO SCALE)

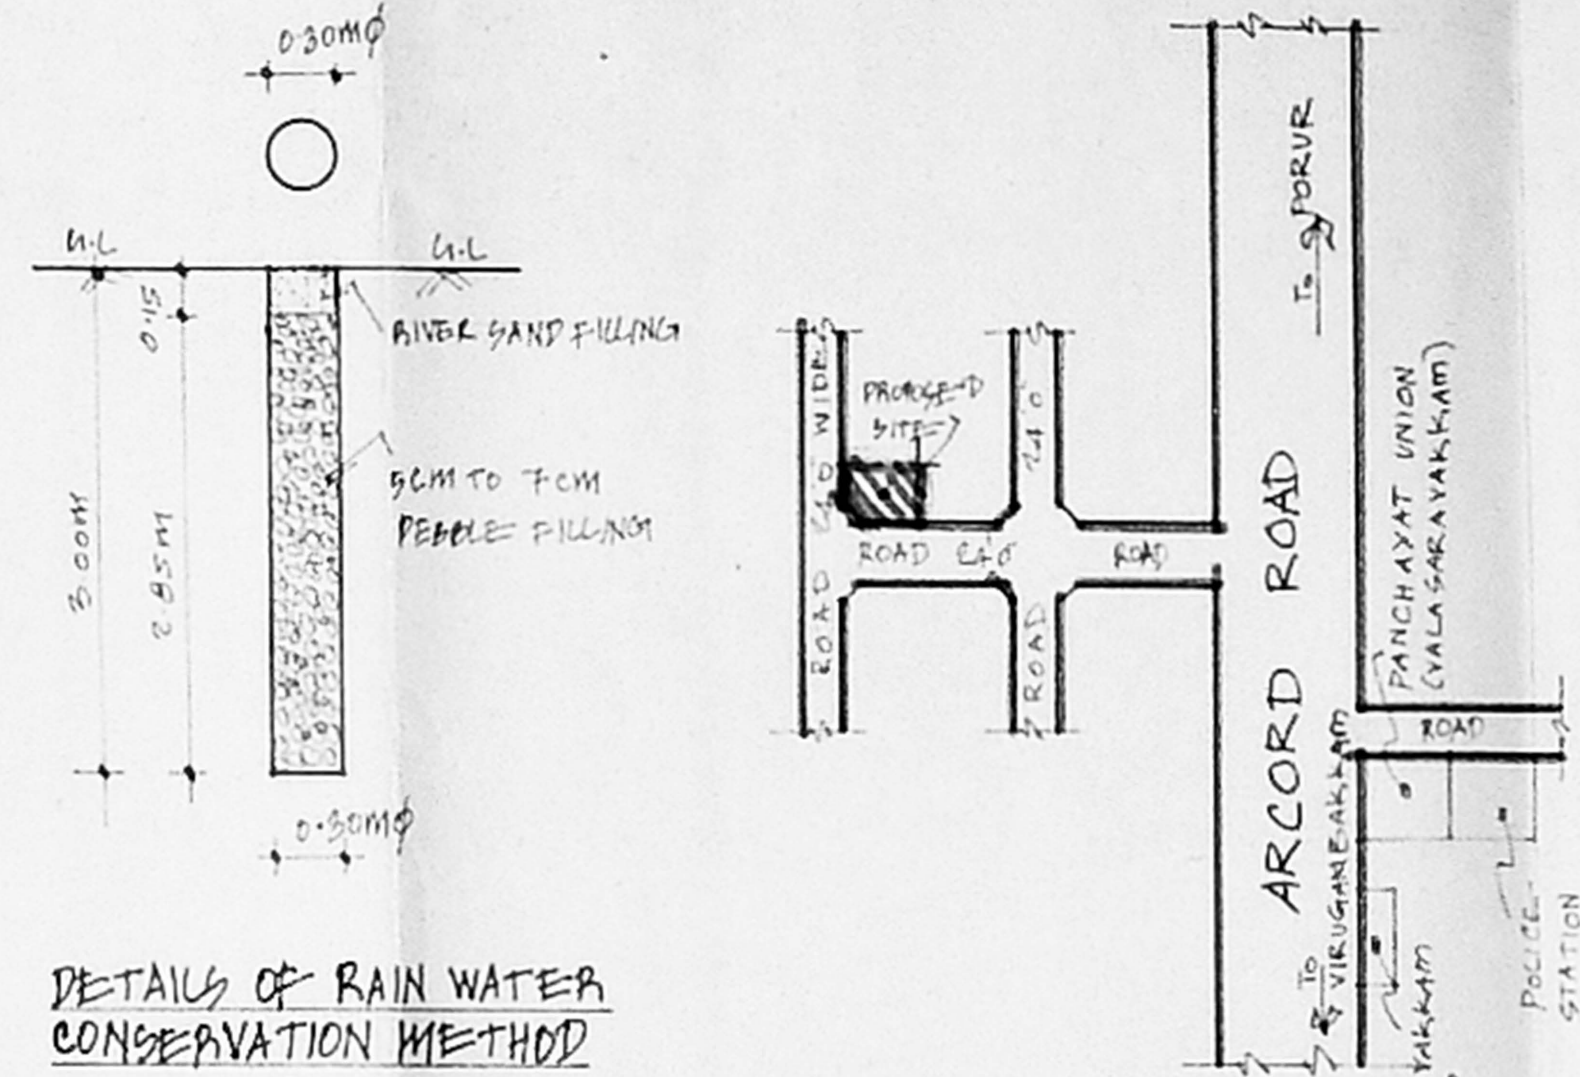


DETAILS OF RAIN WATER CONSERVATION METHOD (NOT TO SCALE)


KEY PLAN (NOT TO SCALE)

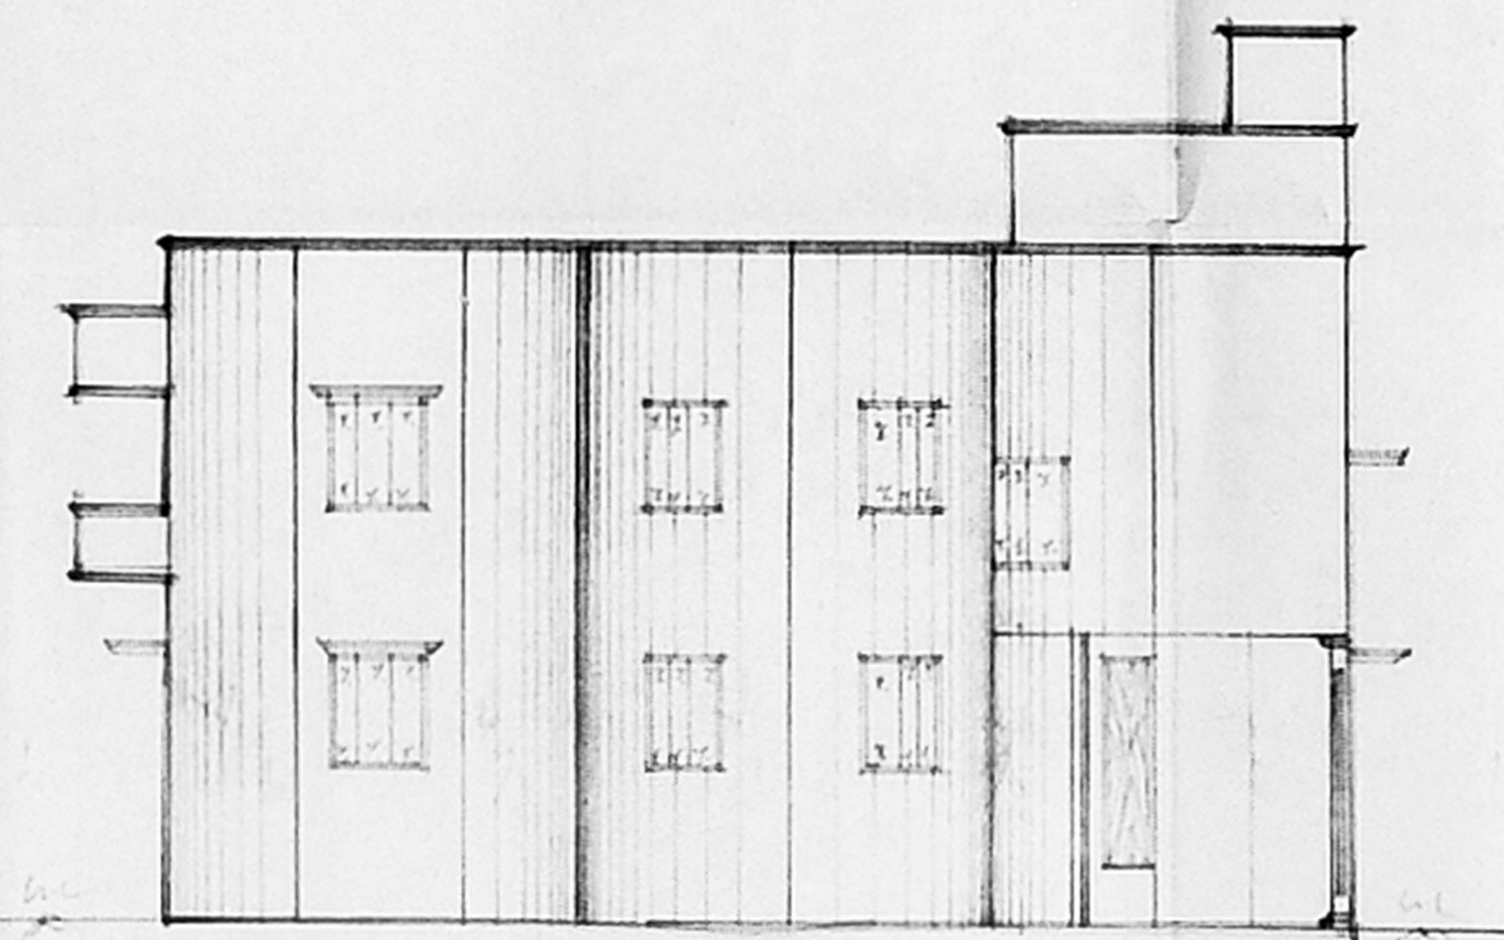

ELEVATION

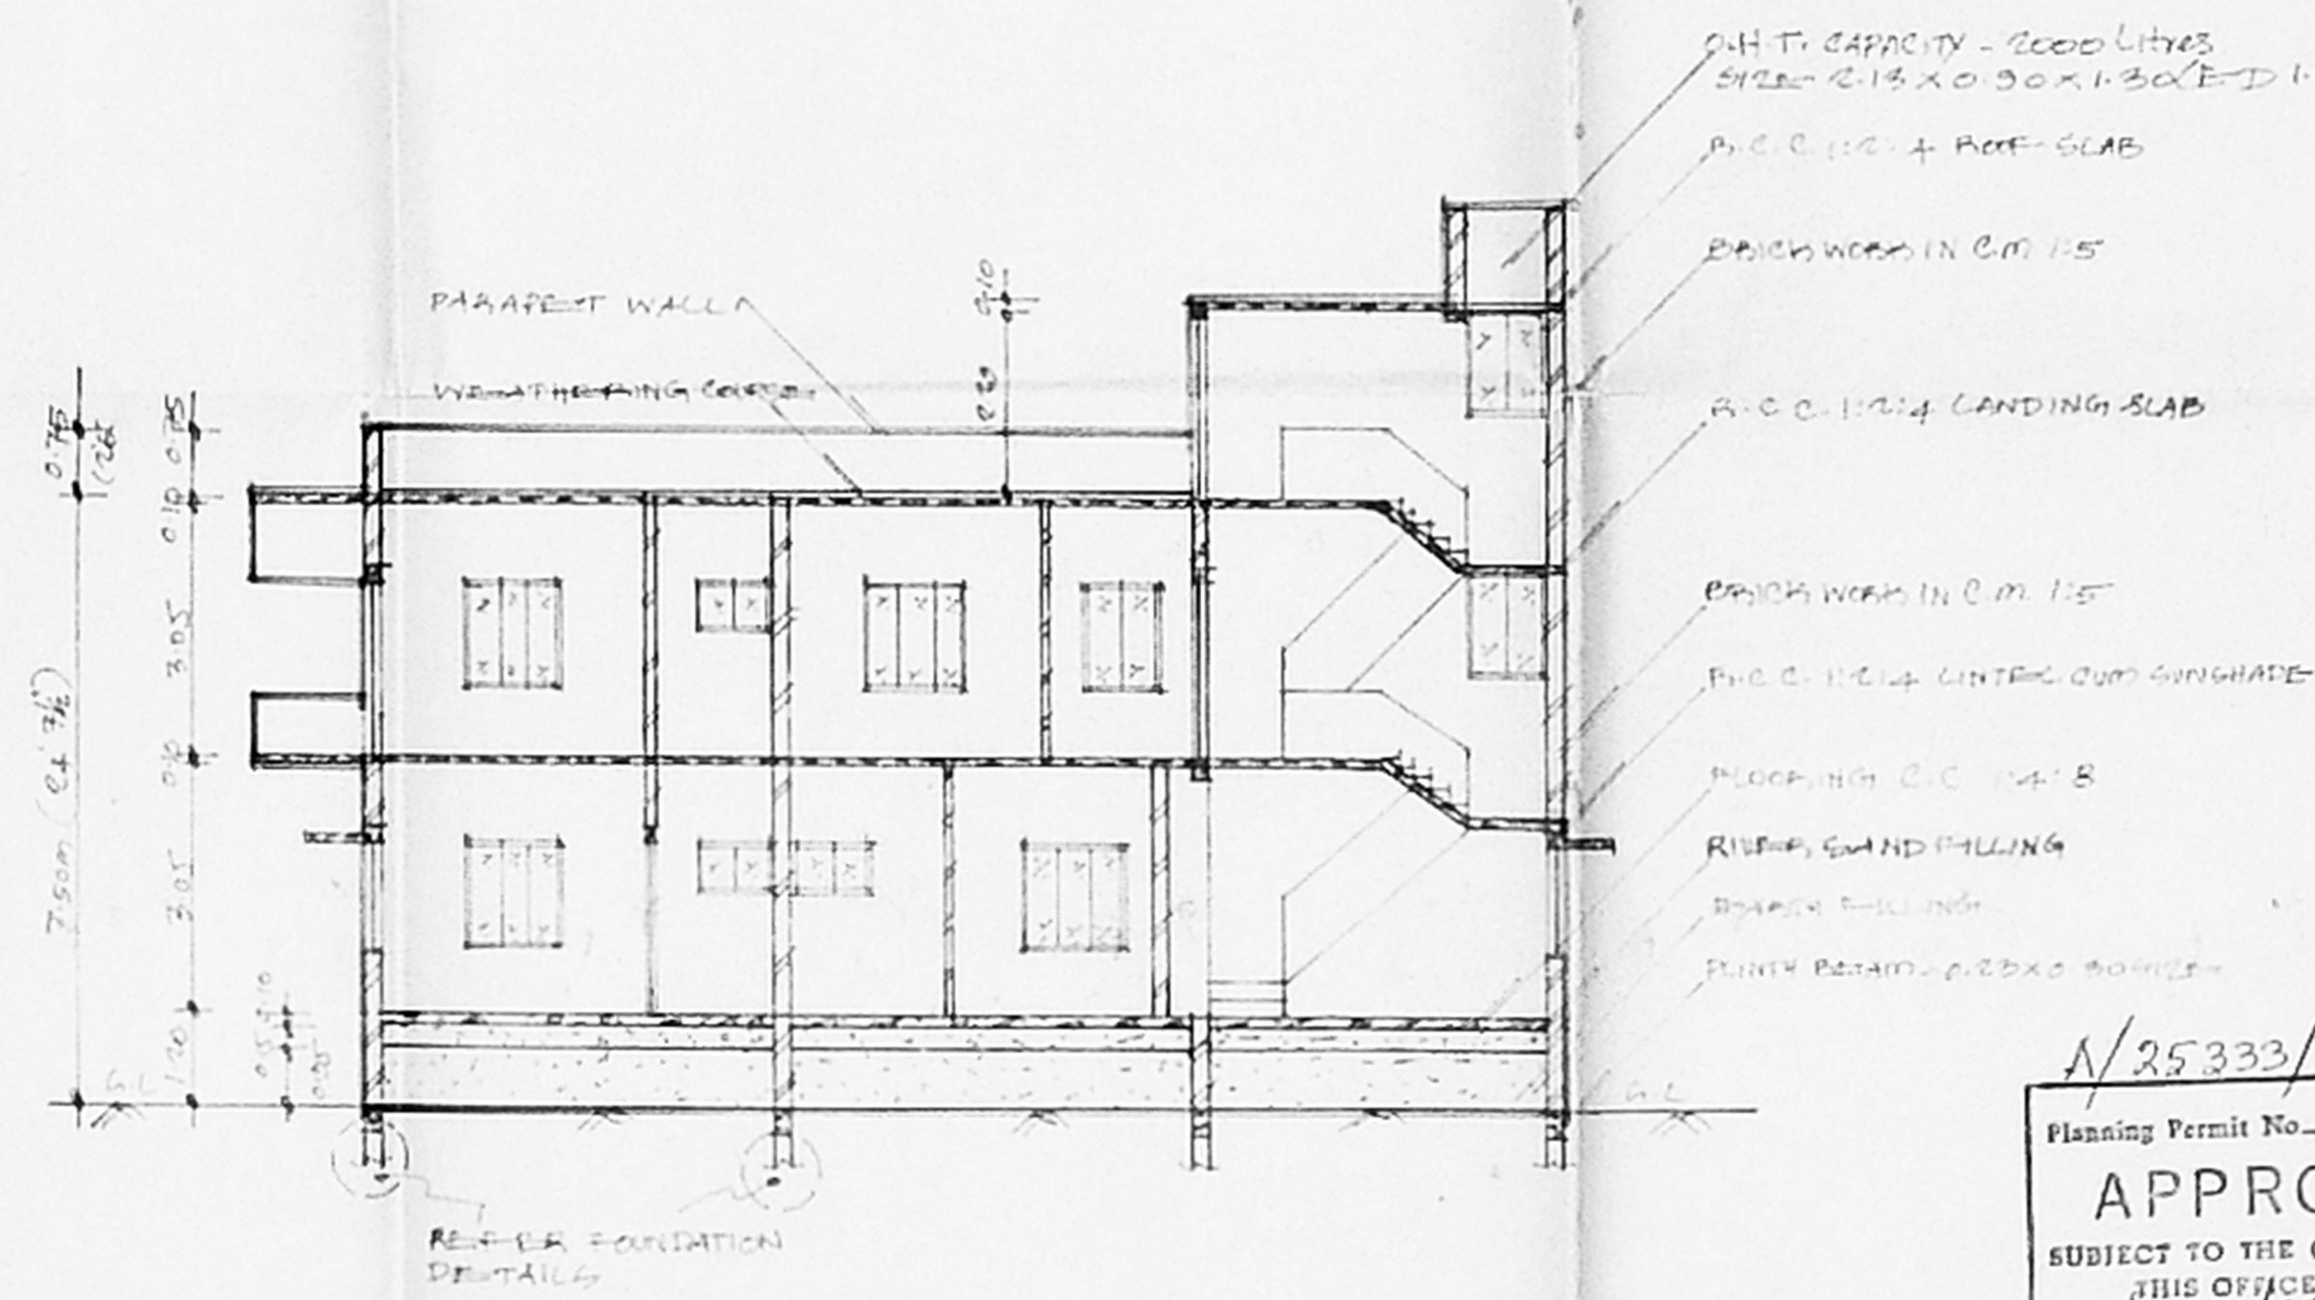

SECTION AT 'AA'

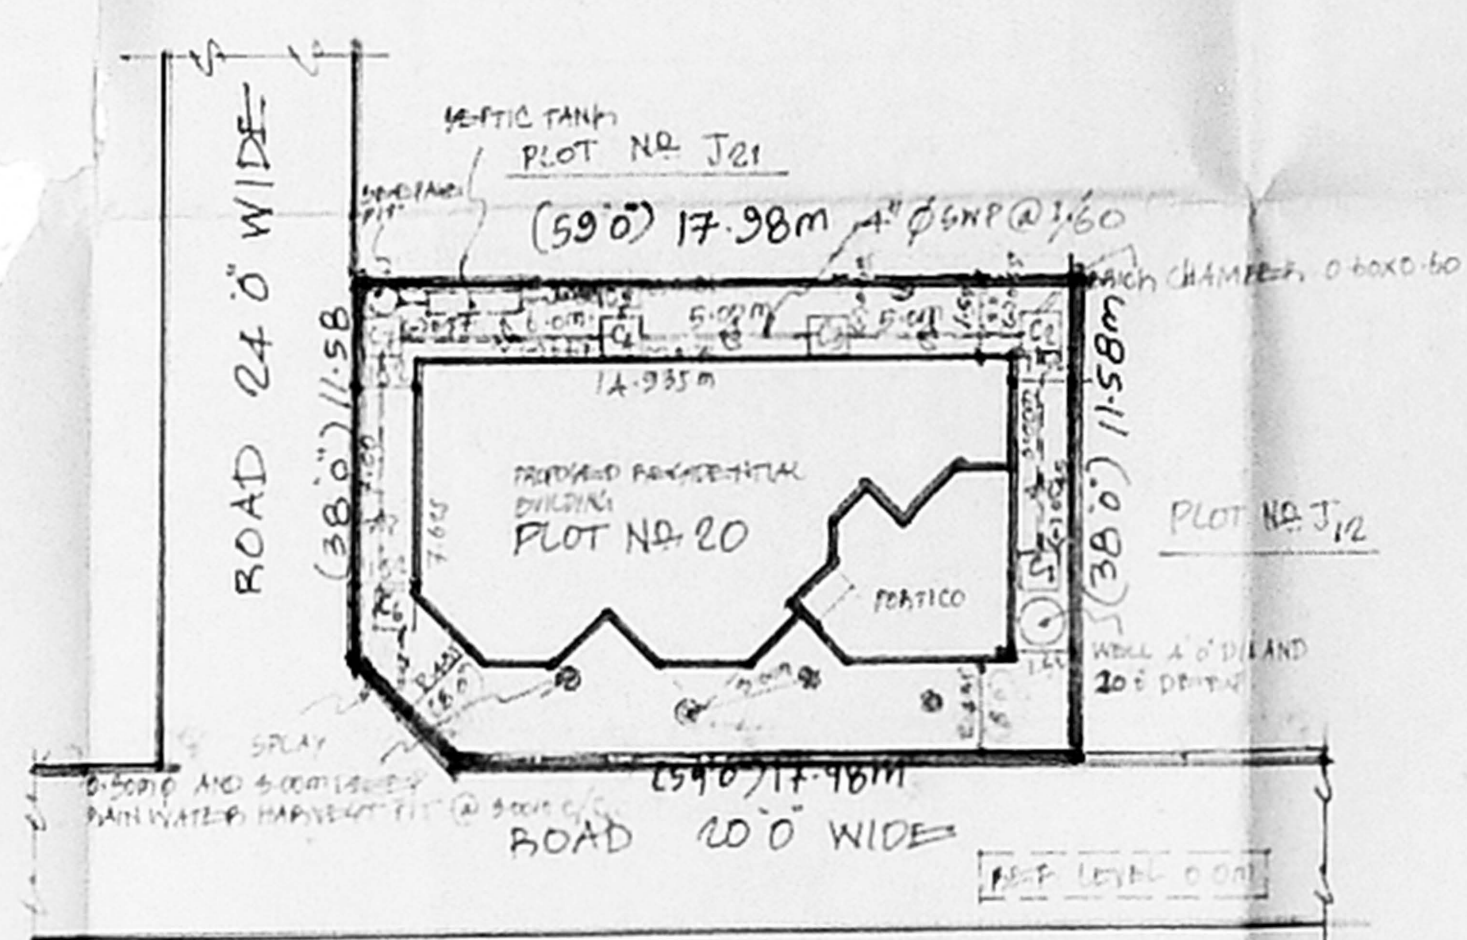

SITE PLAN (SCALE 1:200)

APPROVED  
 SUBJECT TO THE CONDITIONS IN THIS OFFICE LETTER  
 NO. 11233/18 DATE 8.7.18  
 FOR MEMBER SECRETARY  
 CHENNAI METROPOLITAN  
 DEVELOPMENT AUTHORITY  
 CHENNAI - 600 033.

JOINERY STATEMENT 102 X 72

MD MAIN DOOR	1.06 X 2.13
S1 DOOR	0.70 X 2.13
S2 DOOR	0.75 X 2.13
W1 WINDOW	0.90 X 1.57
W2 WINDOW	1.02 X 1.57
W3 WINDOW	1.02 X 0.90
V1 VENTILATOR	0.40 X 0.40
O OPENING	

AREA STATEMENT

NO. OF	AREA	SQ. FT.
1	208.50	2242
2	88.75	958
3	111.57	1200
TOTAL	208.82	2155

F.G.I. 0.96  
 PLOT COVERAGE 42.5%  
 NO. OF CAR PARKING PROVIDED 2/0  
 PROVIDED 2/0

COLOUR INDEX

PLOT AREA	▬
PROPOSED BUILDING	▬
GENERAL LINE	▬
ROAD	▬


PROPOSED RESIDENTIAL BUILDING IN PLOT NO. 20, JAI NAGAR, PATTI S.No. 195/2B, B.S. No. 195/2B, VALASABAKKAM CHENNAI. 600087

ALL DIMENSIONS ARE IN METRE  
 SCALE: 1:100  
 DATE: 02.06.18


APPLICANT  
 S. Chandan  
 (Sri M. BHANUMATH) (Smt S. CHANDAN)

LICENSED SURVEYOR  
 C. Raju  
 C. Puri Sankar, B.E. MISTE  
 ELDS LICENSED SURVEYOR, No. 176/12-73  
 REGISTRATION NO. CHENNAI  
 THE CHENNAI METRO  
 MADURAI ROAD, CHENNAI-600 022.


DRAWING NO. MC/B/141/2B

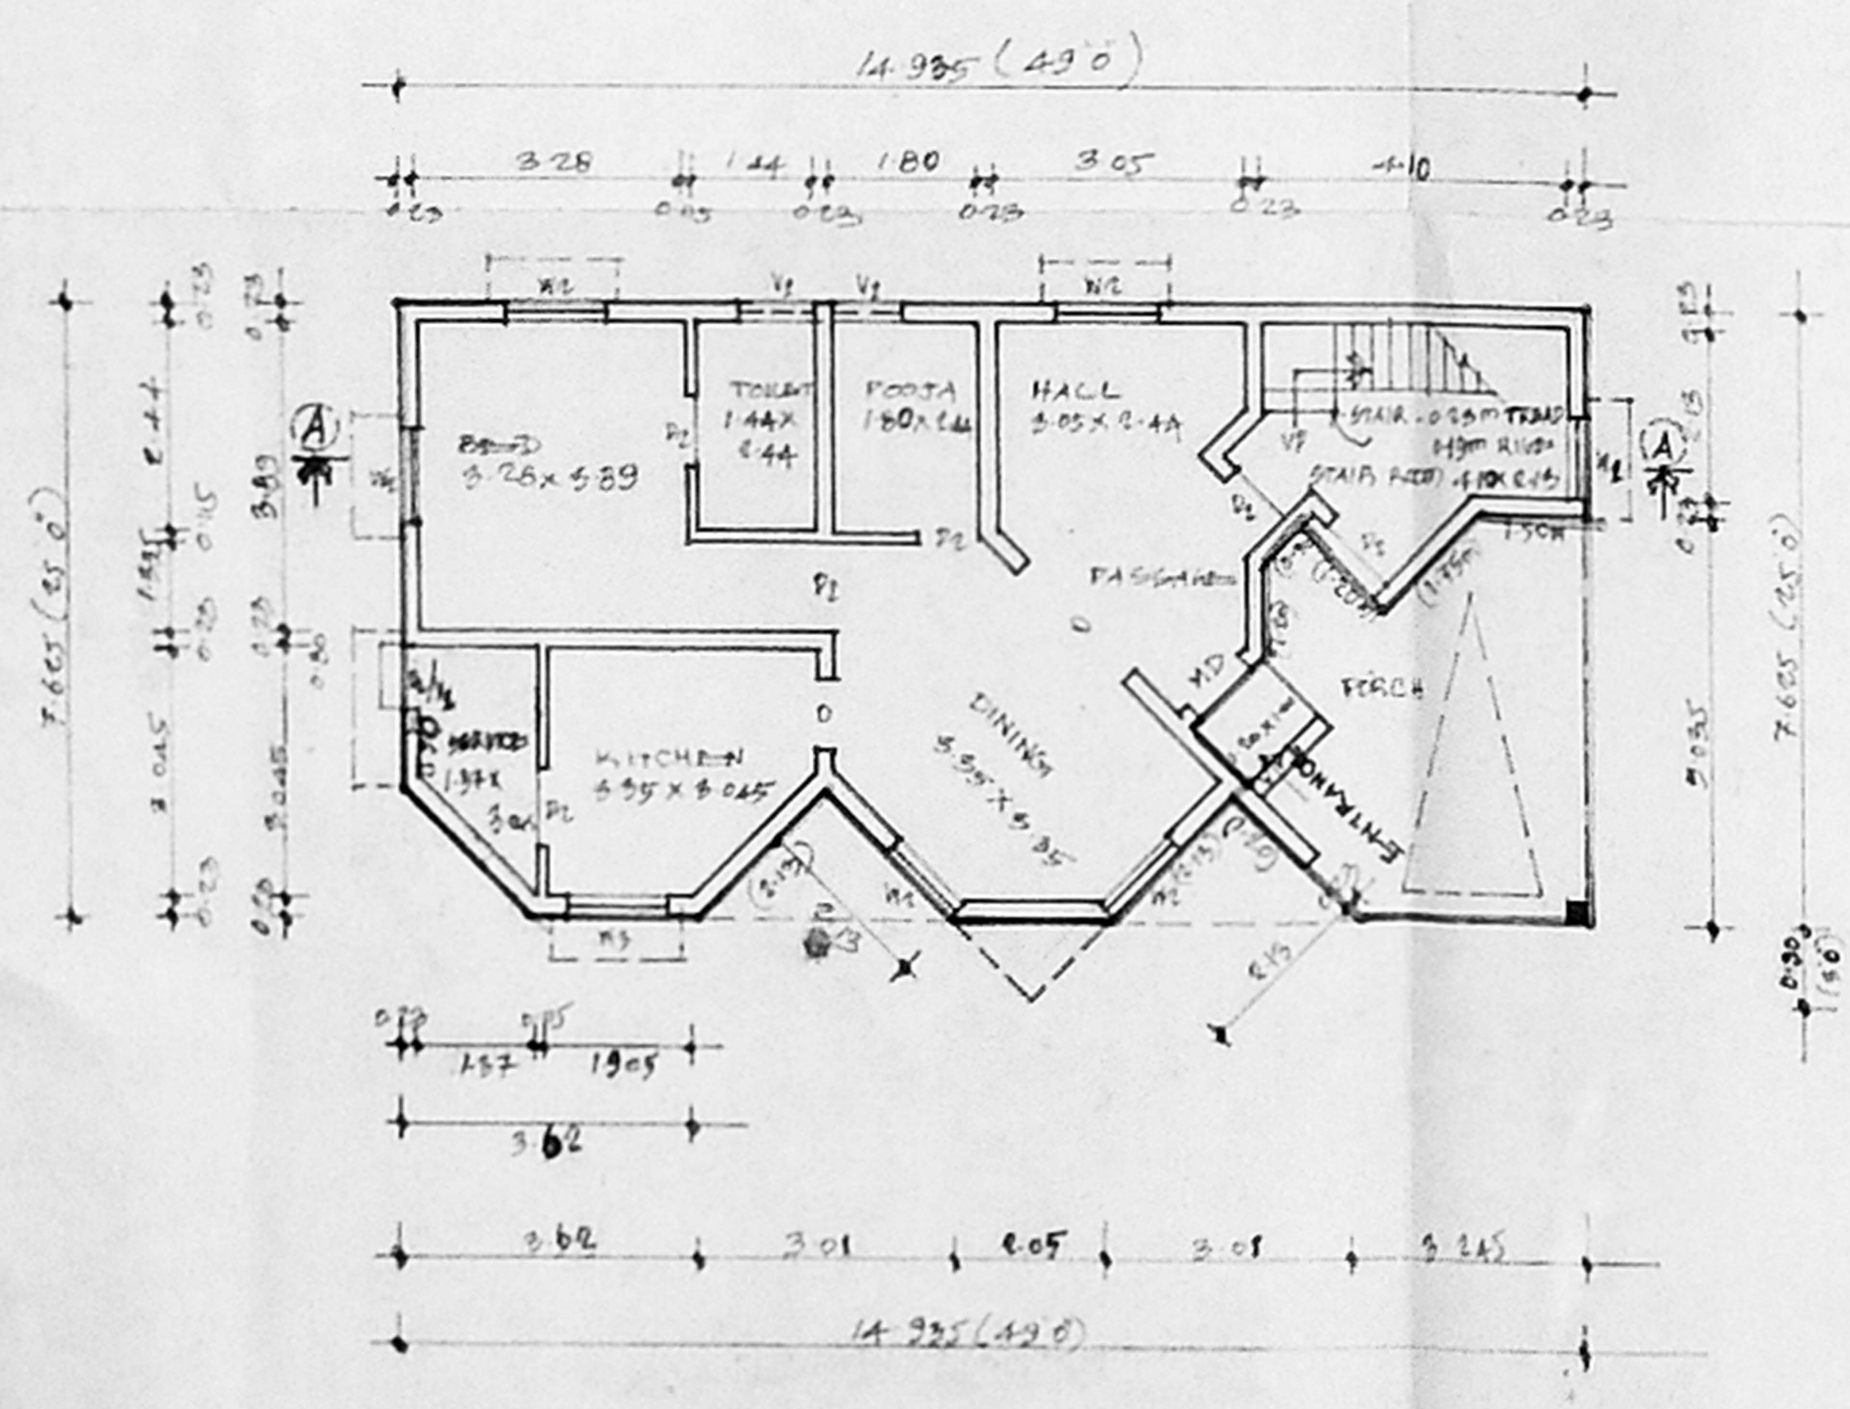

GROUND FLOOR PLAN

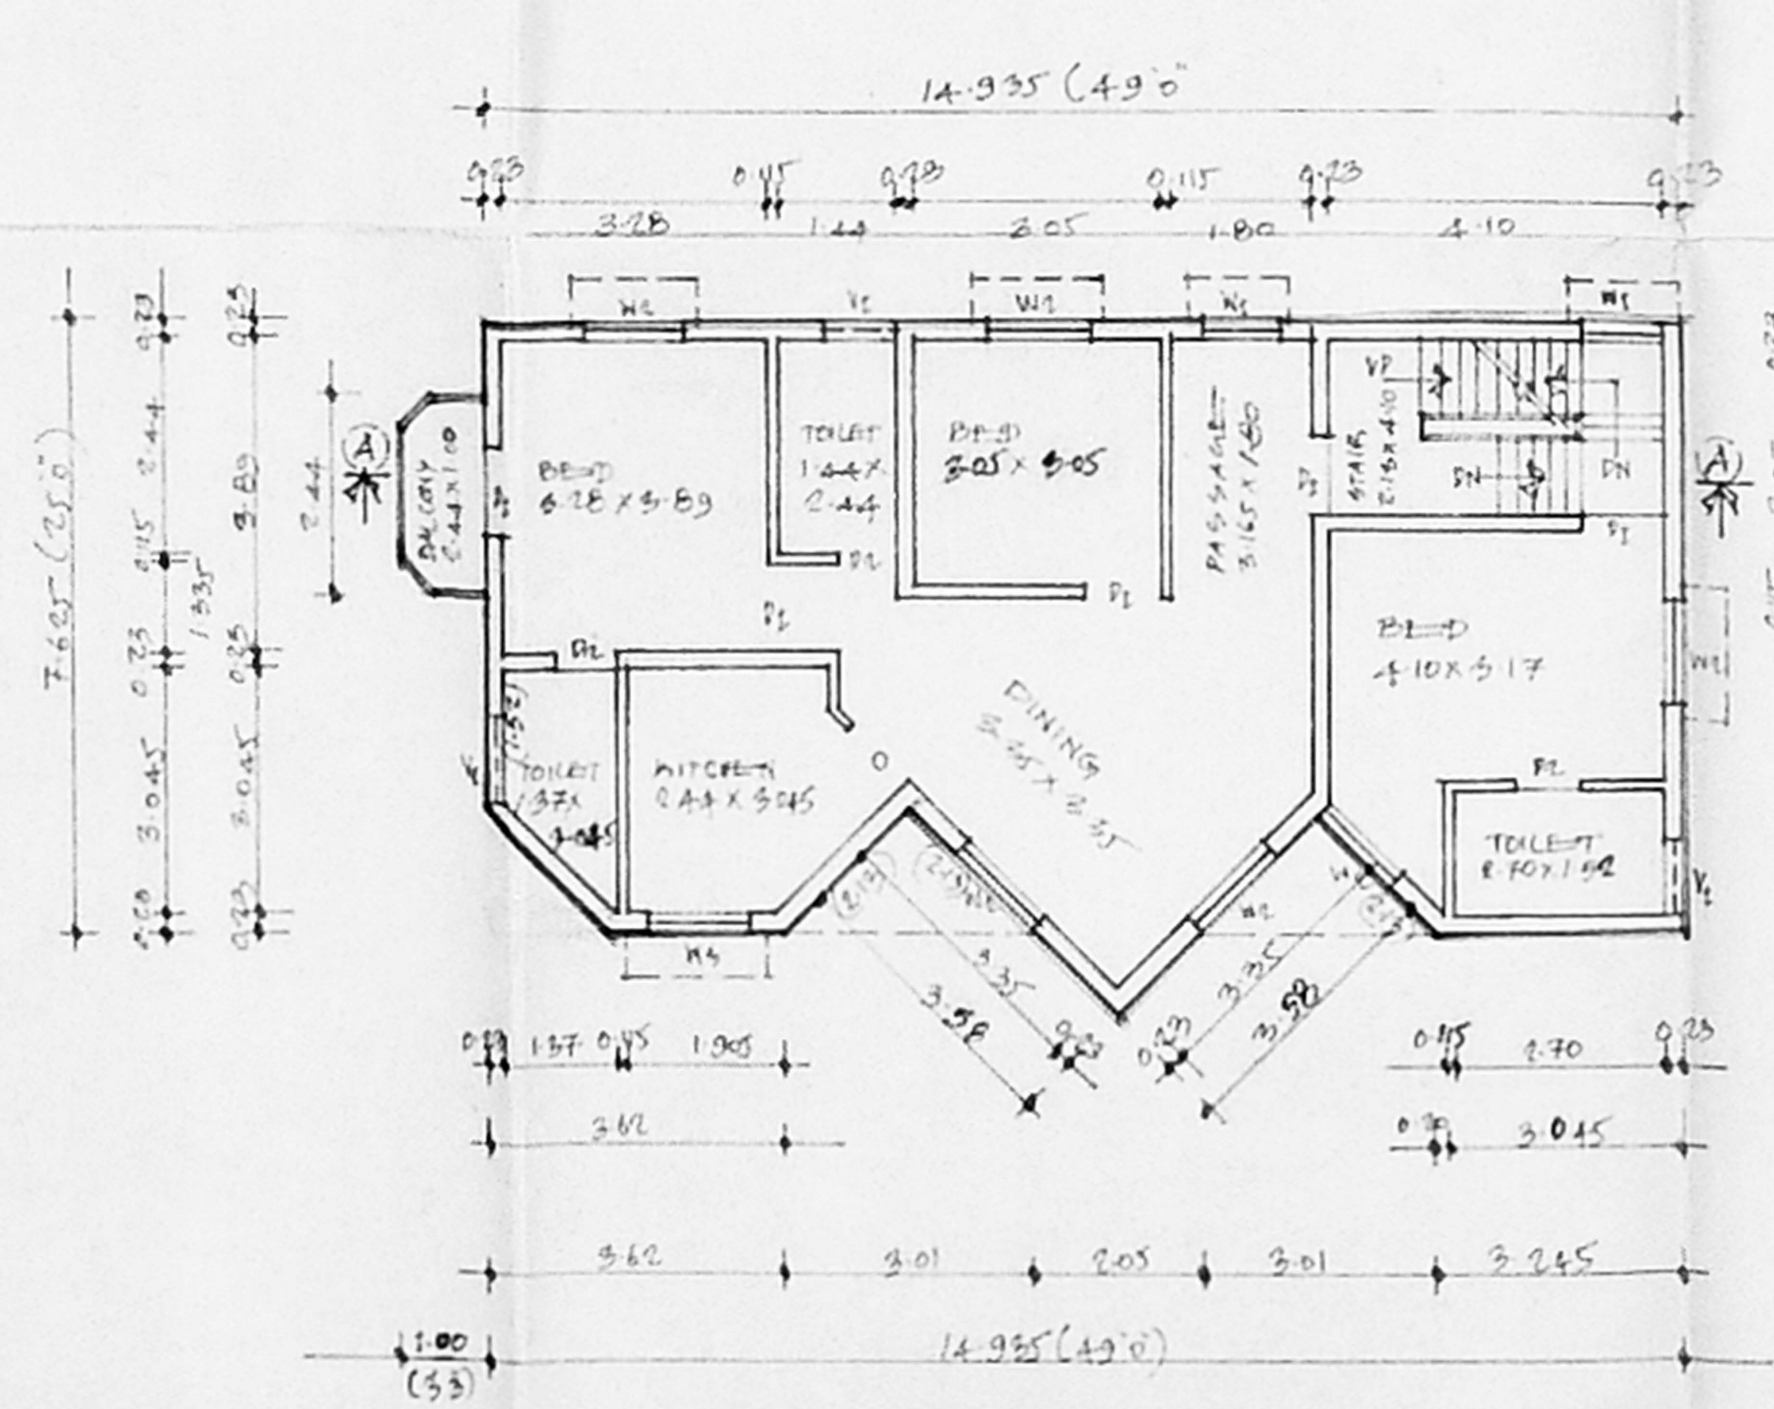

FIRST FLOOR PLAN

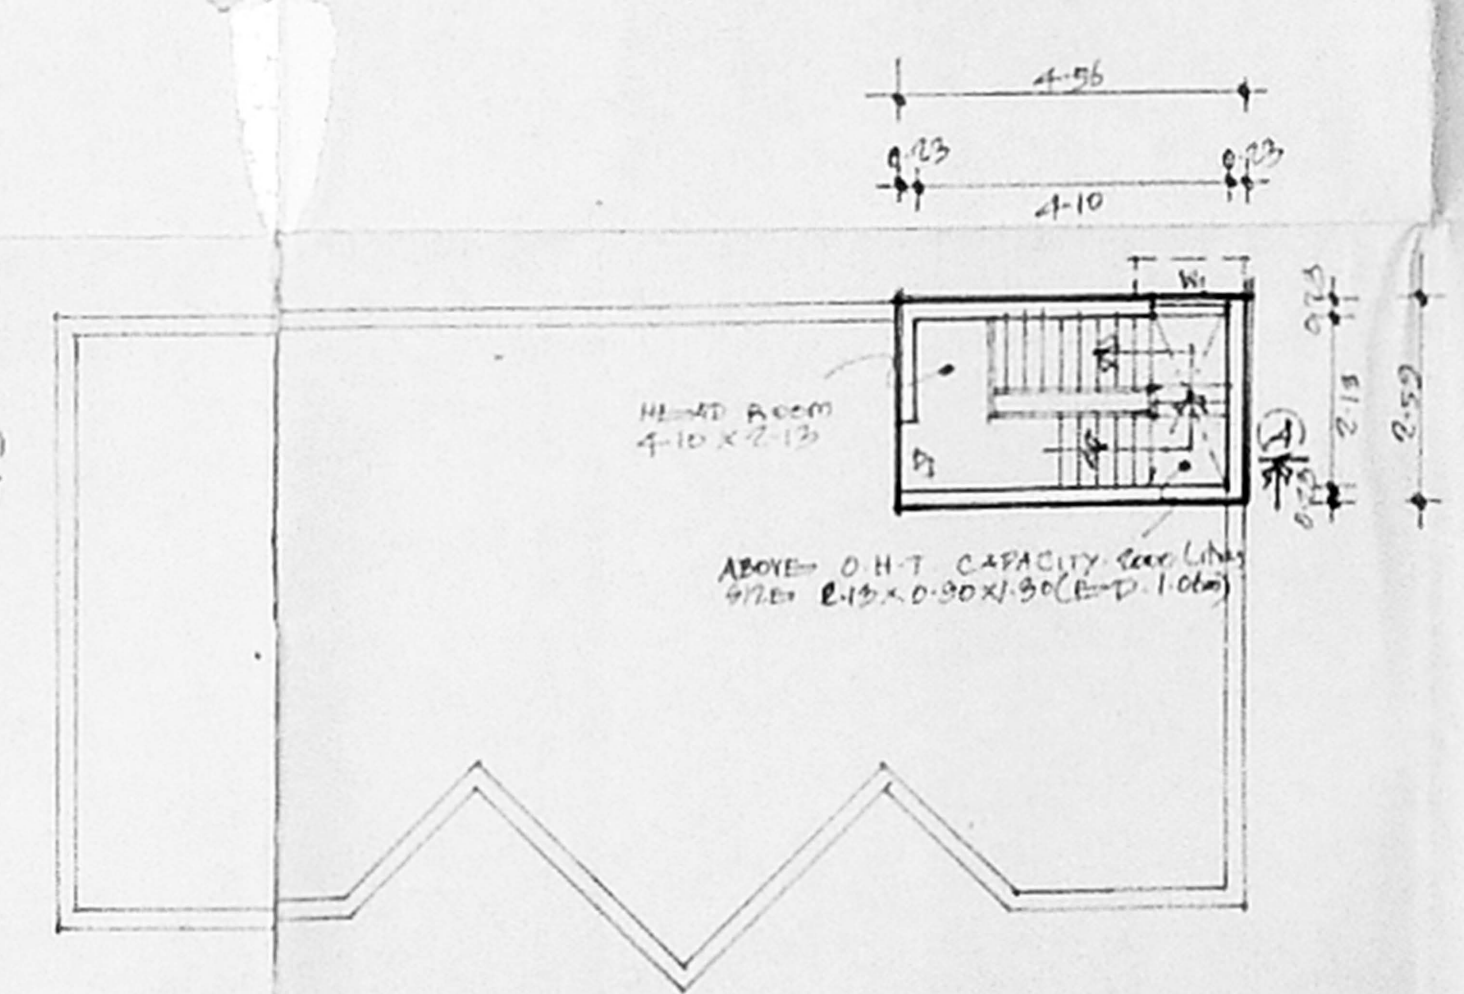

TERRACE FLOOR PLAN