




ELEVATION

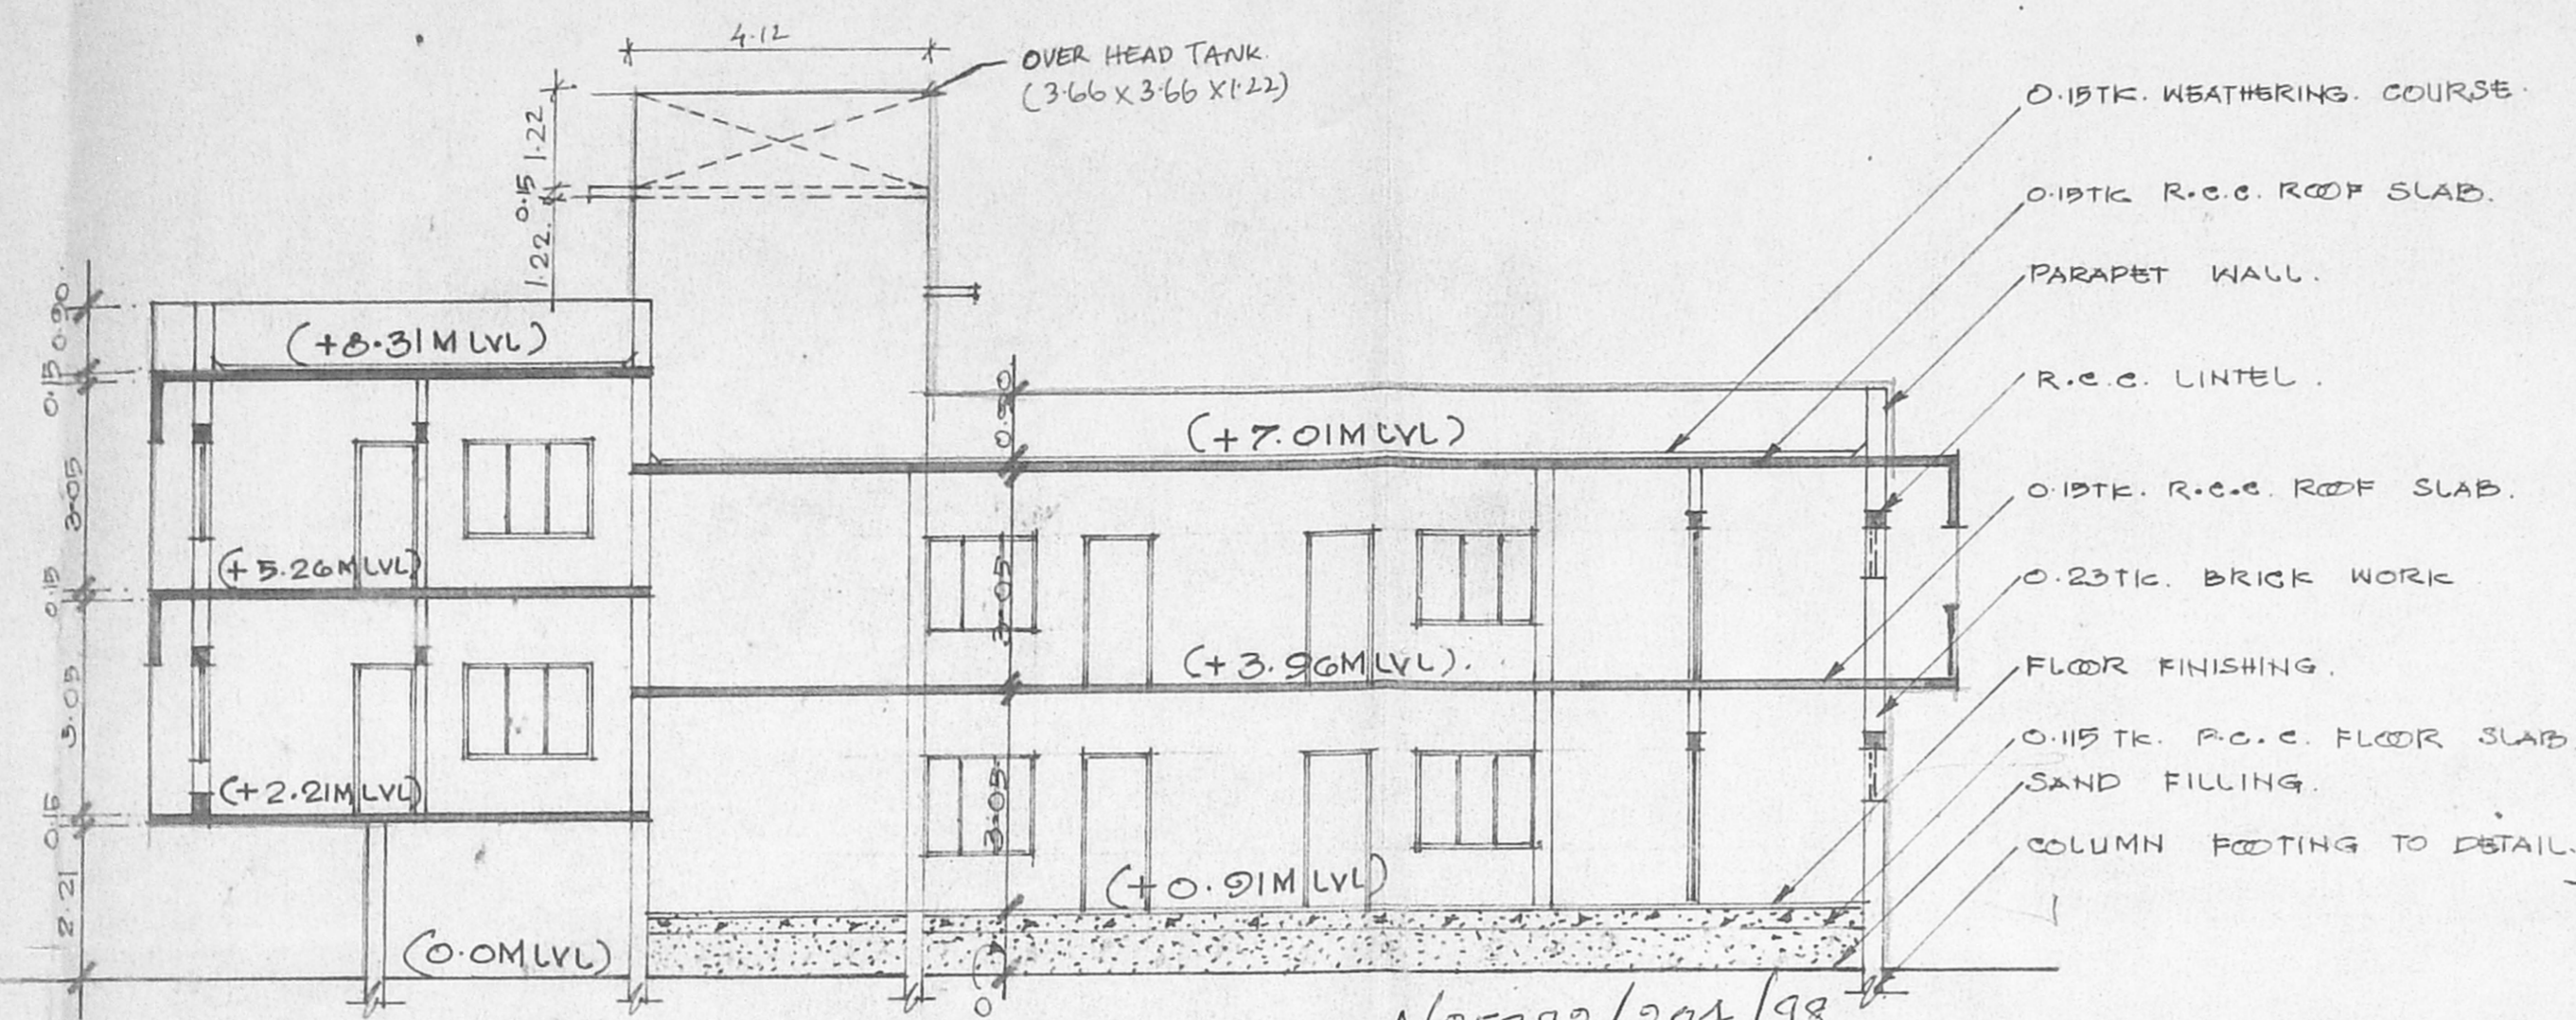


SECTION ON 'AA'

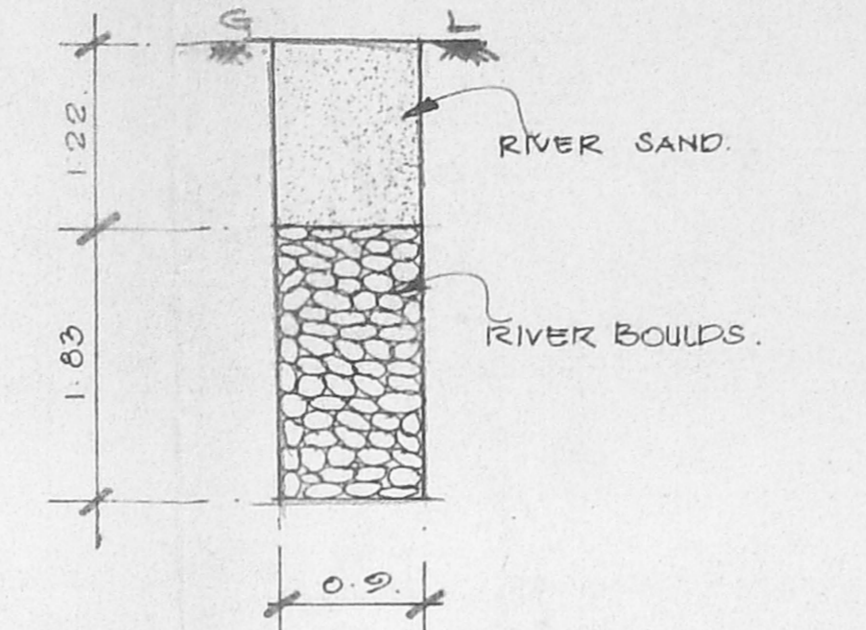

TYP. RAINWATER CONSERVATION

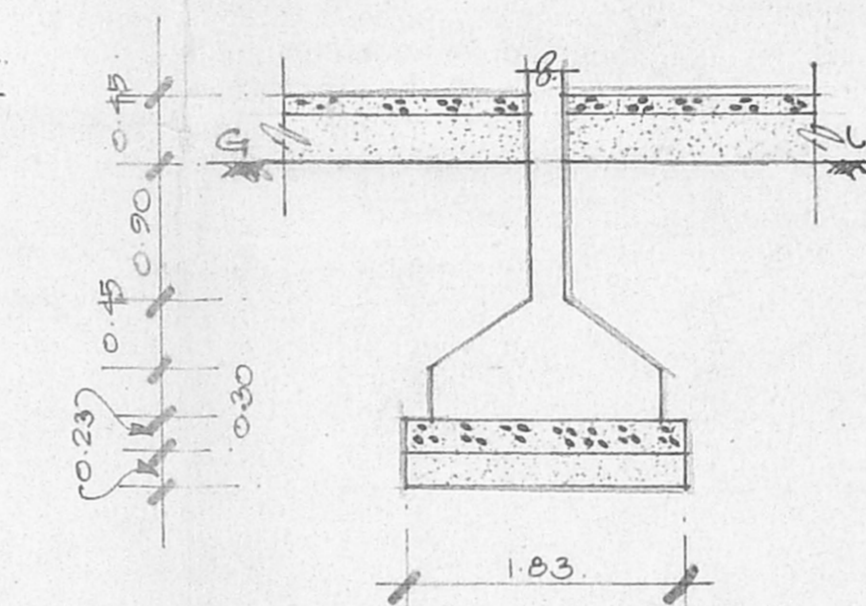

COLUMN FOOTING DETAIL

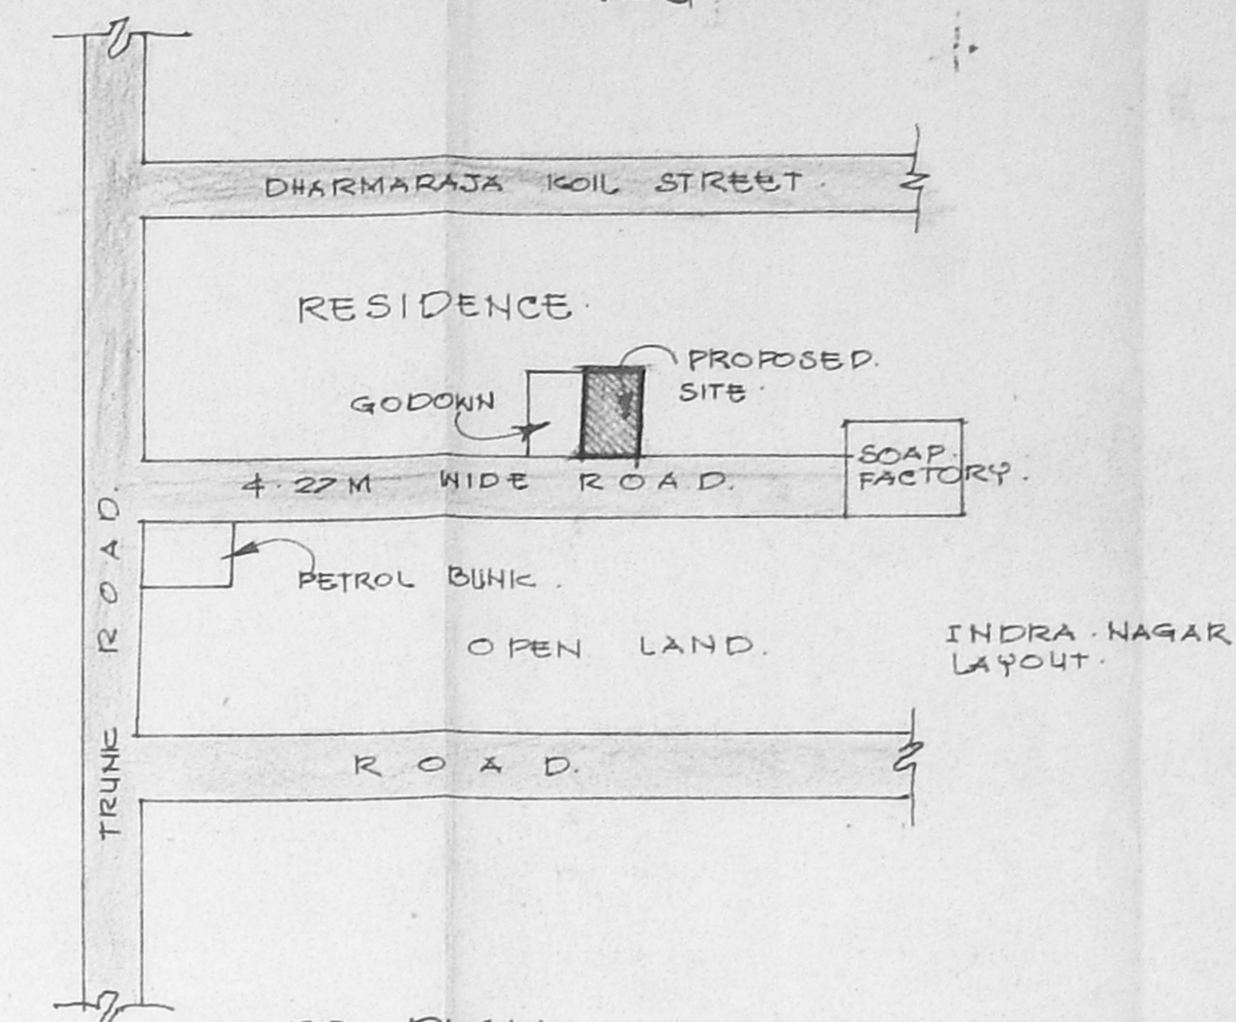


TOPO PLAN


(NOT TO SCALE)

A/25382/204/98


Planning Permit No. **APPROVED**
 SUBJECT TO THE CONDITIONS IN THIS OFFICE LETTER.
 No. A1/12290/98 10.98
 FOR MEMBER SECRETARY
 CHENNAI METROPOLITAN
 DEVELOPMENT AUTHORITY
 CHENNAI - 600 008.

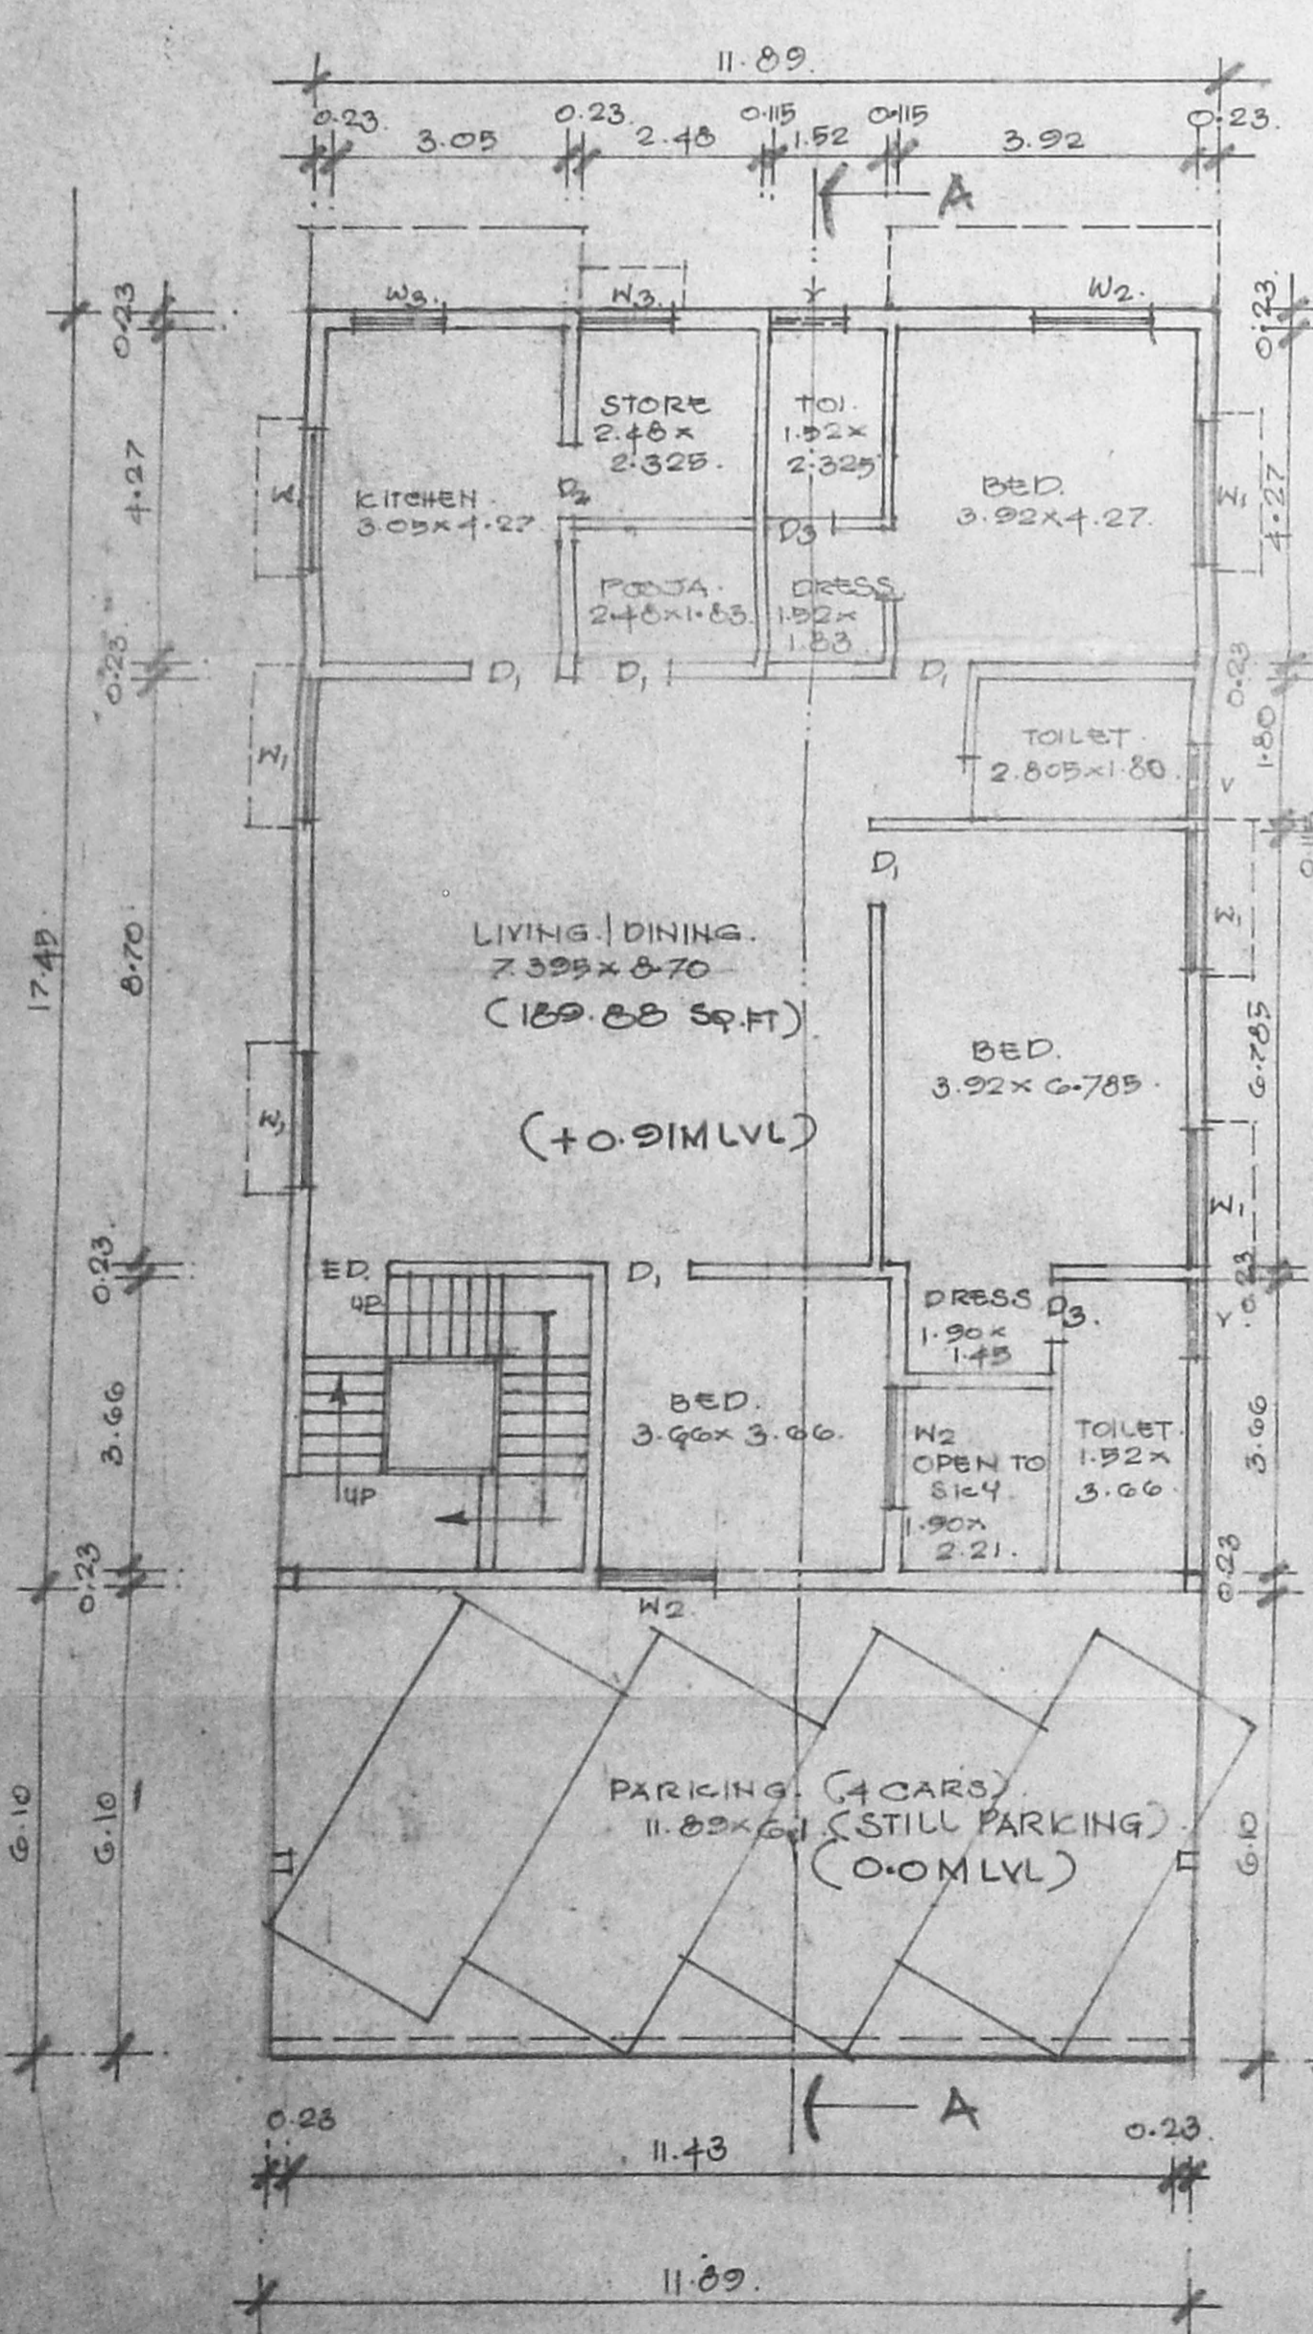


GROUND FLOOR PART PLAN AND STILL PARKING PART

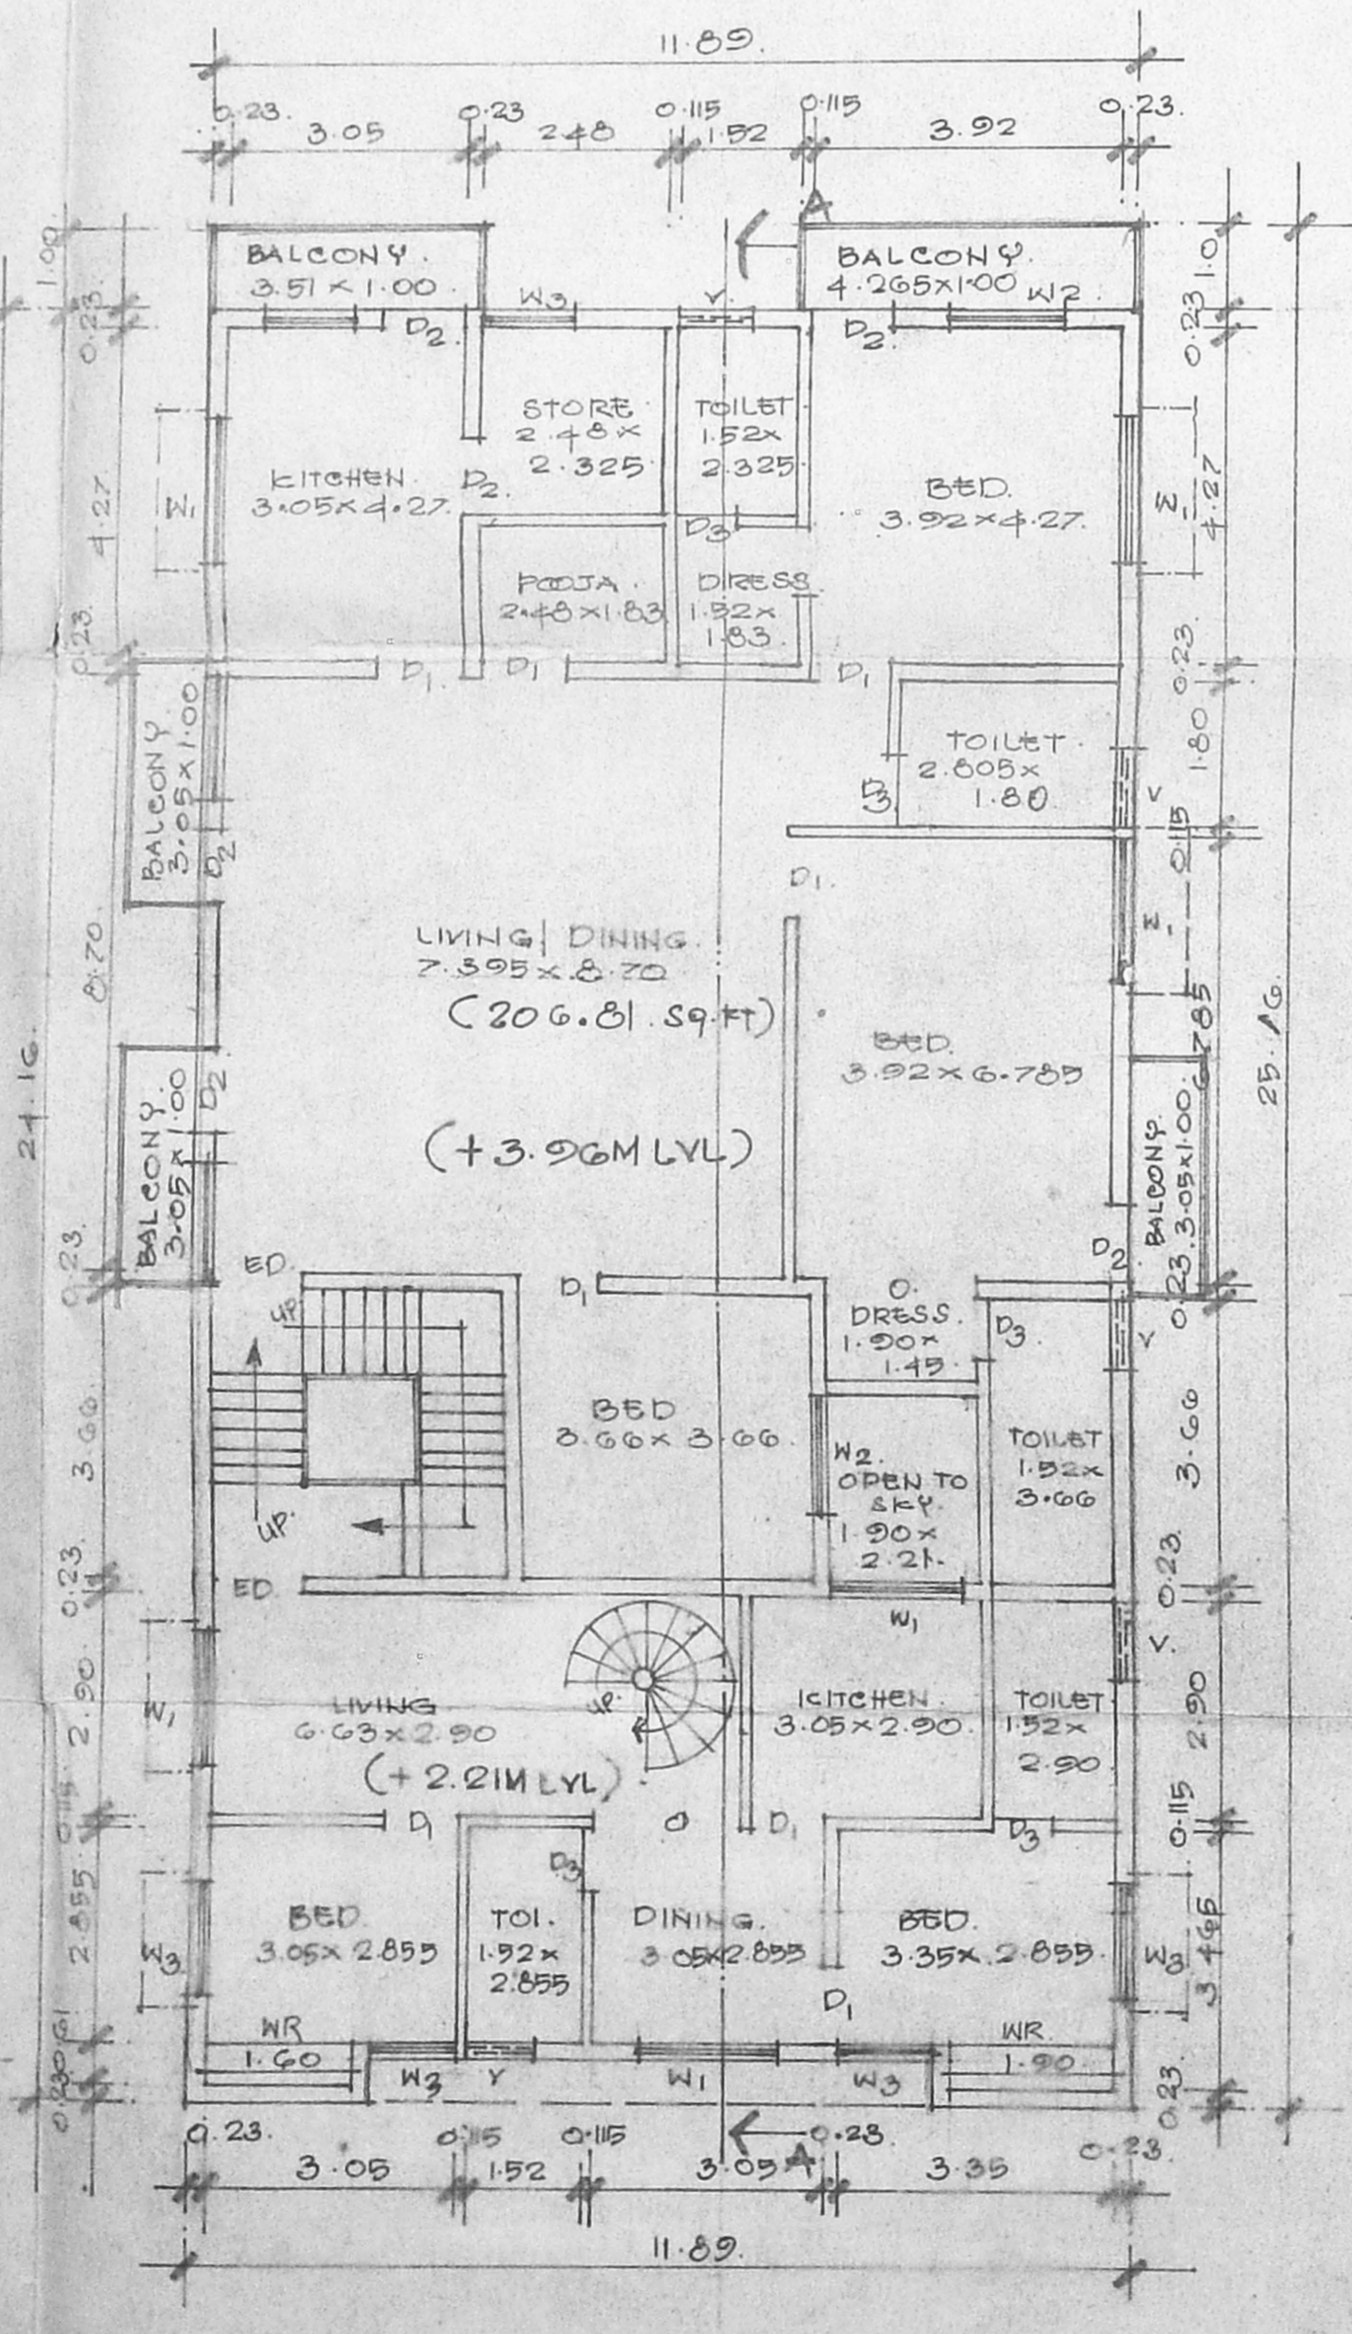


GROUND FLOOR PART PLAN AND FIRST FLOOR PART PLAN.

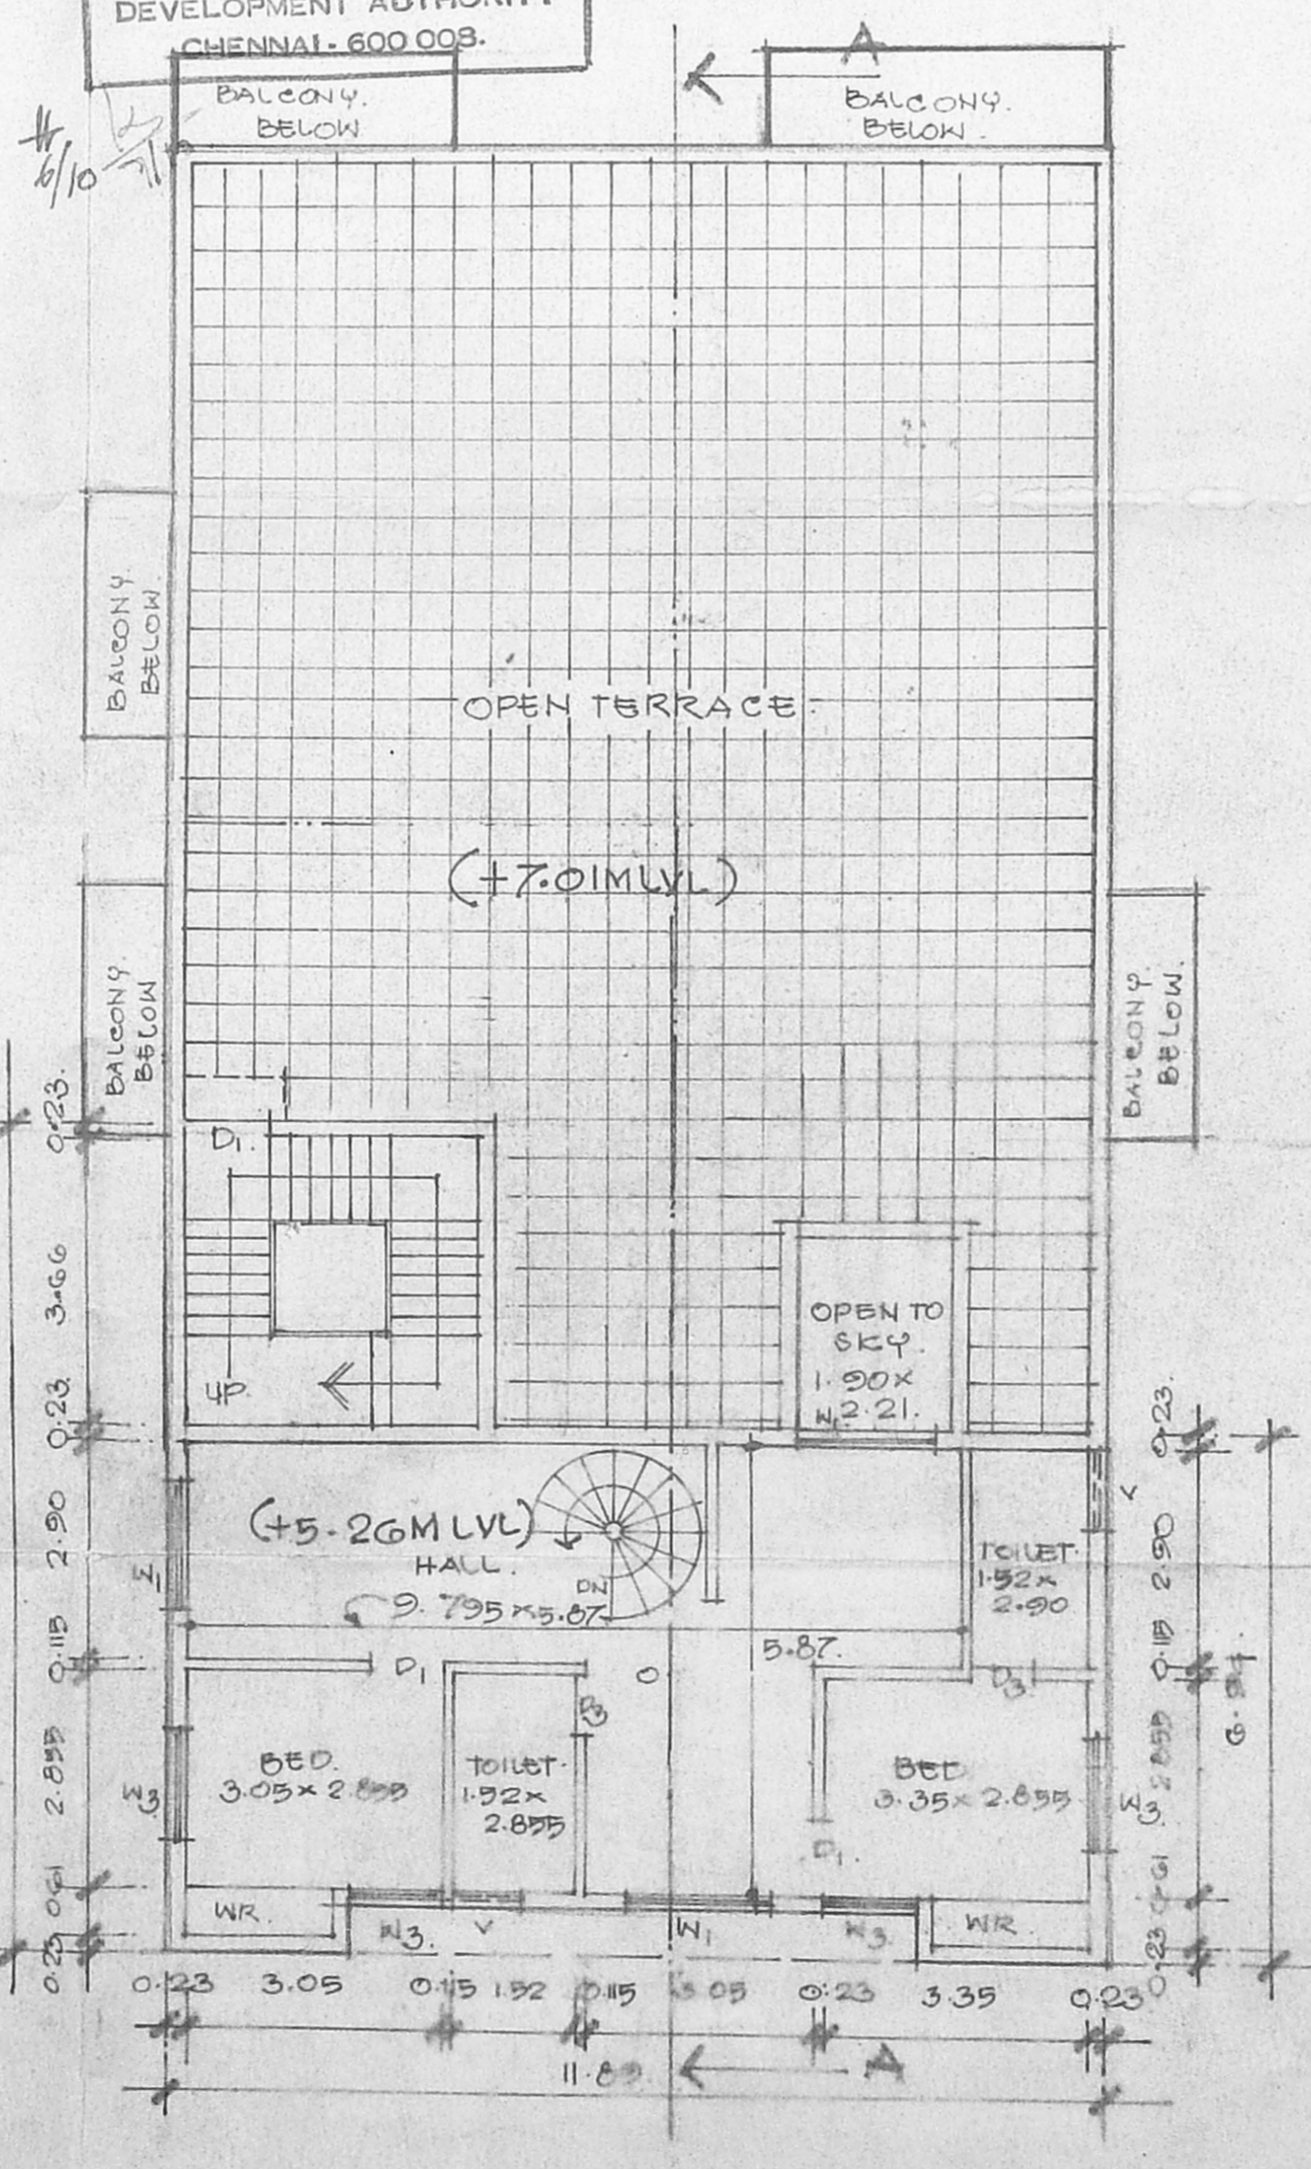

FIRST FLOOR PART PLAN.

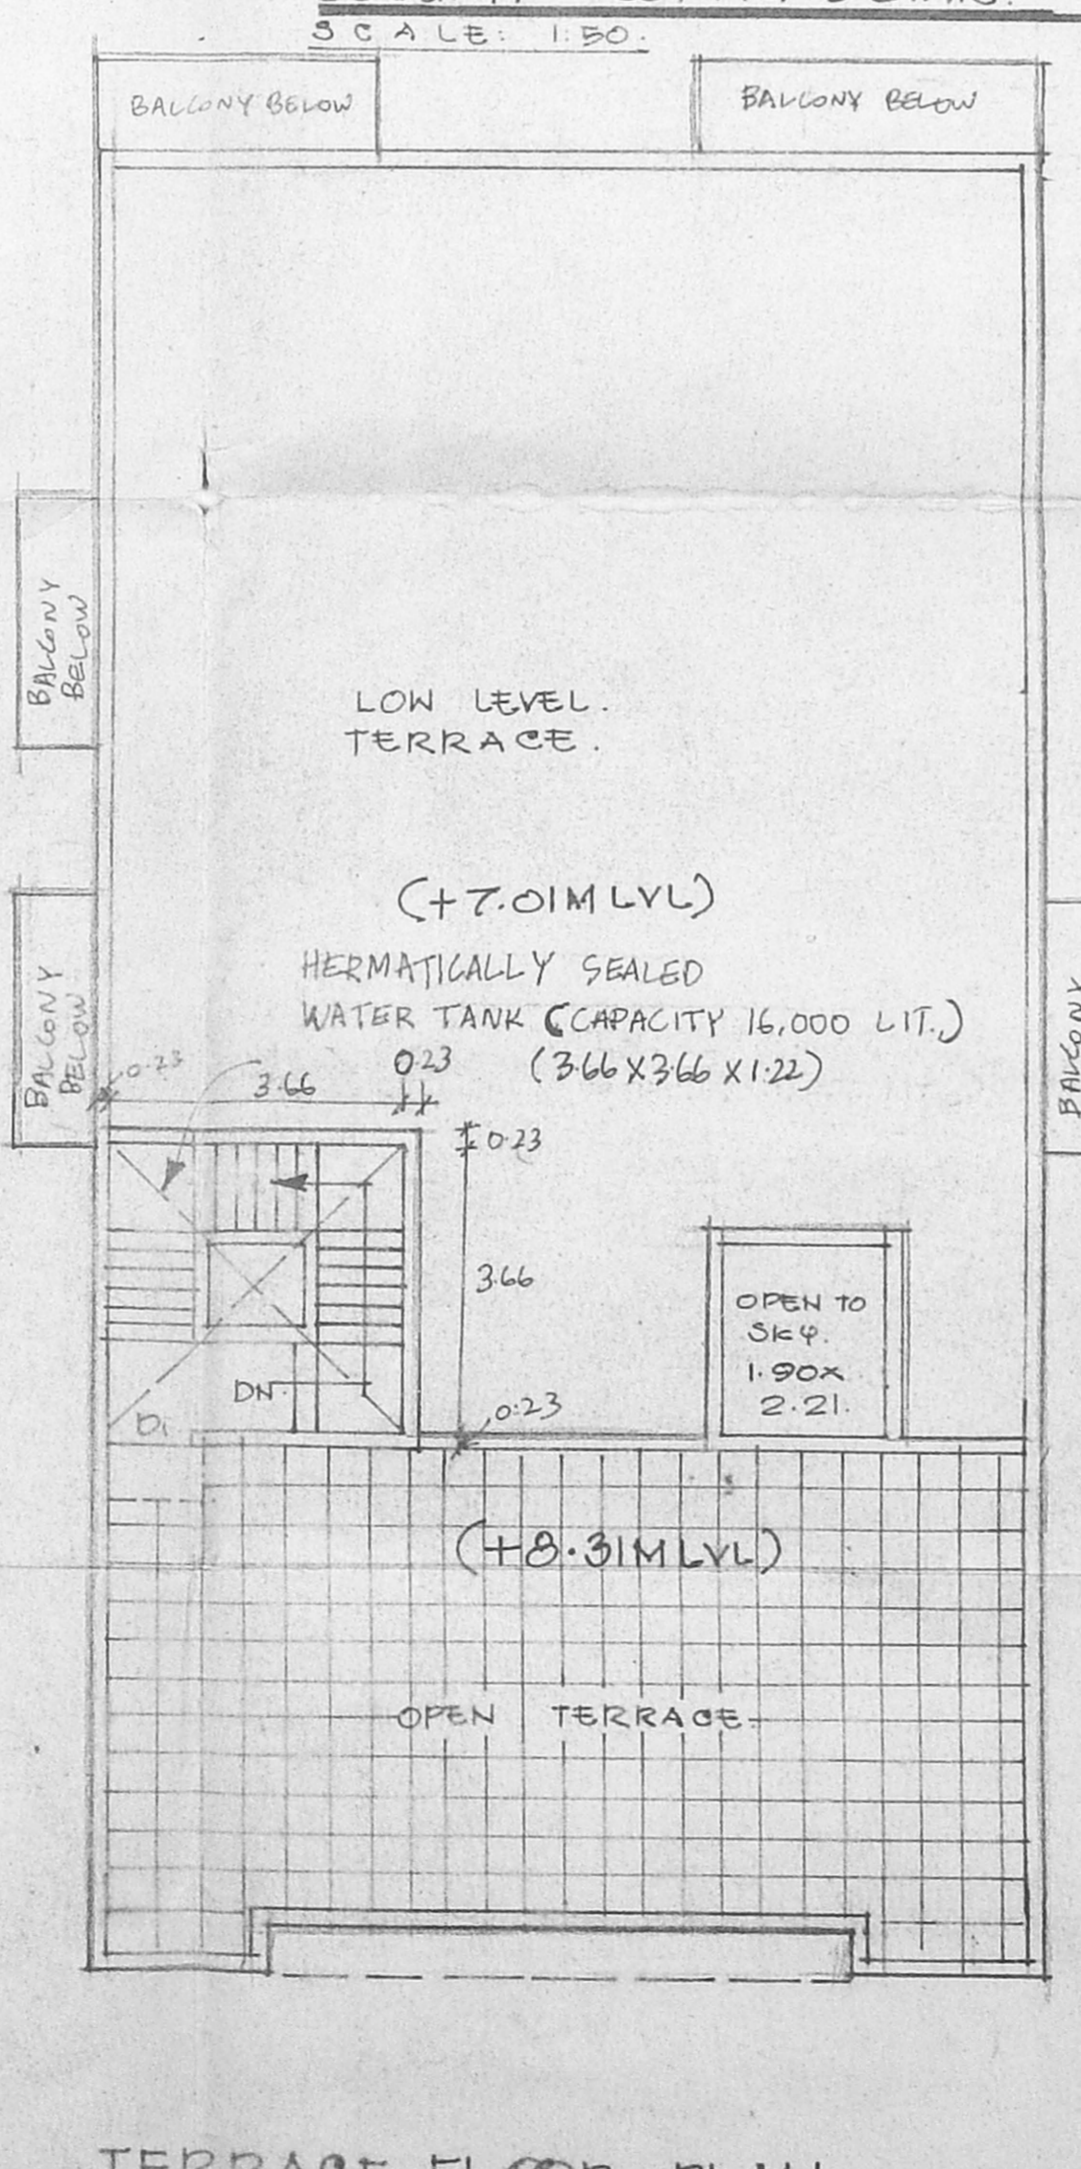


TERRACE FLOOR PLAN.

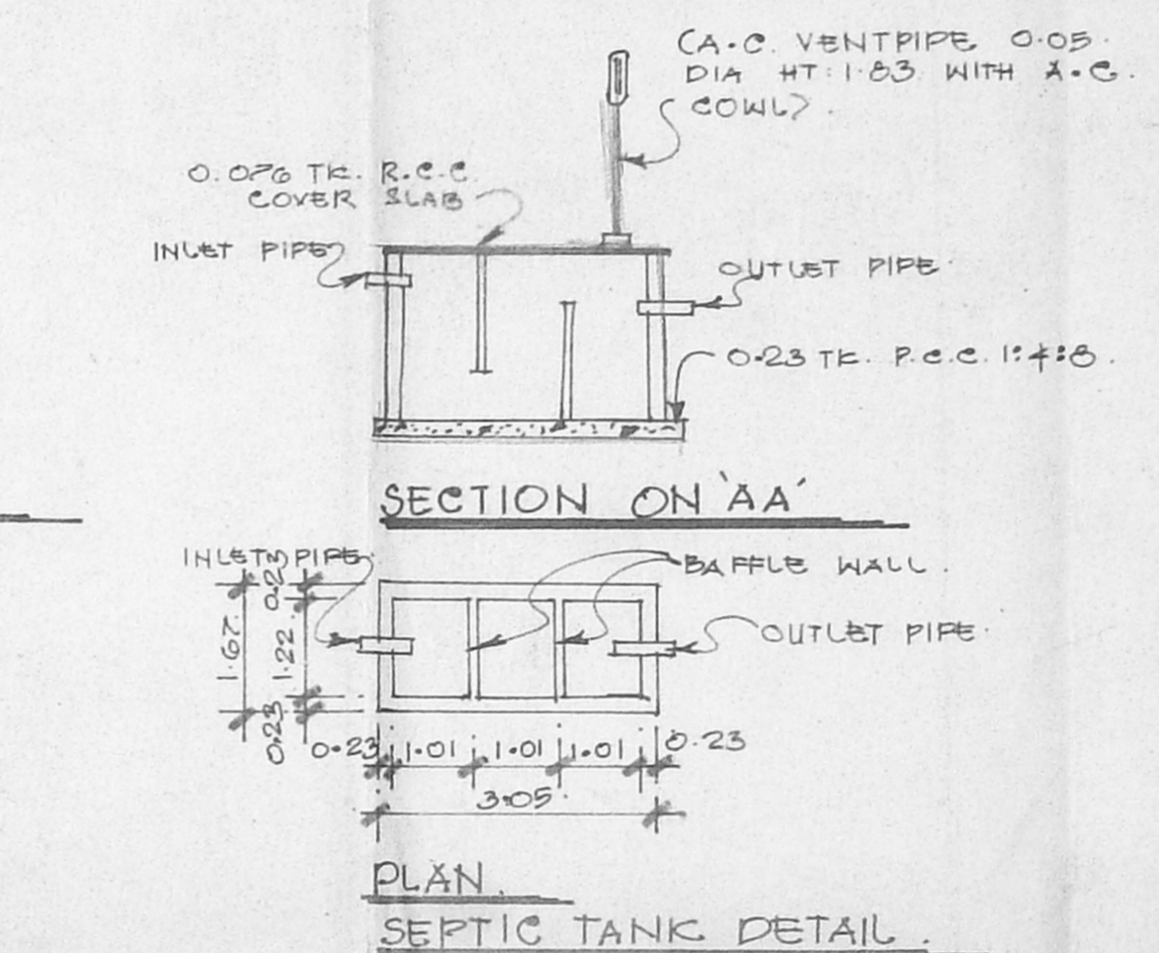

SECTION ON 'AA'

PLAN SEPTIC TANK DETAIL.

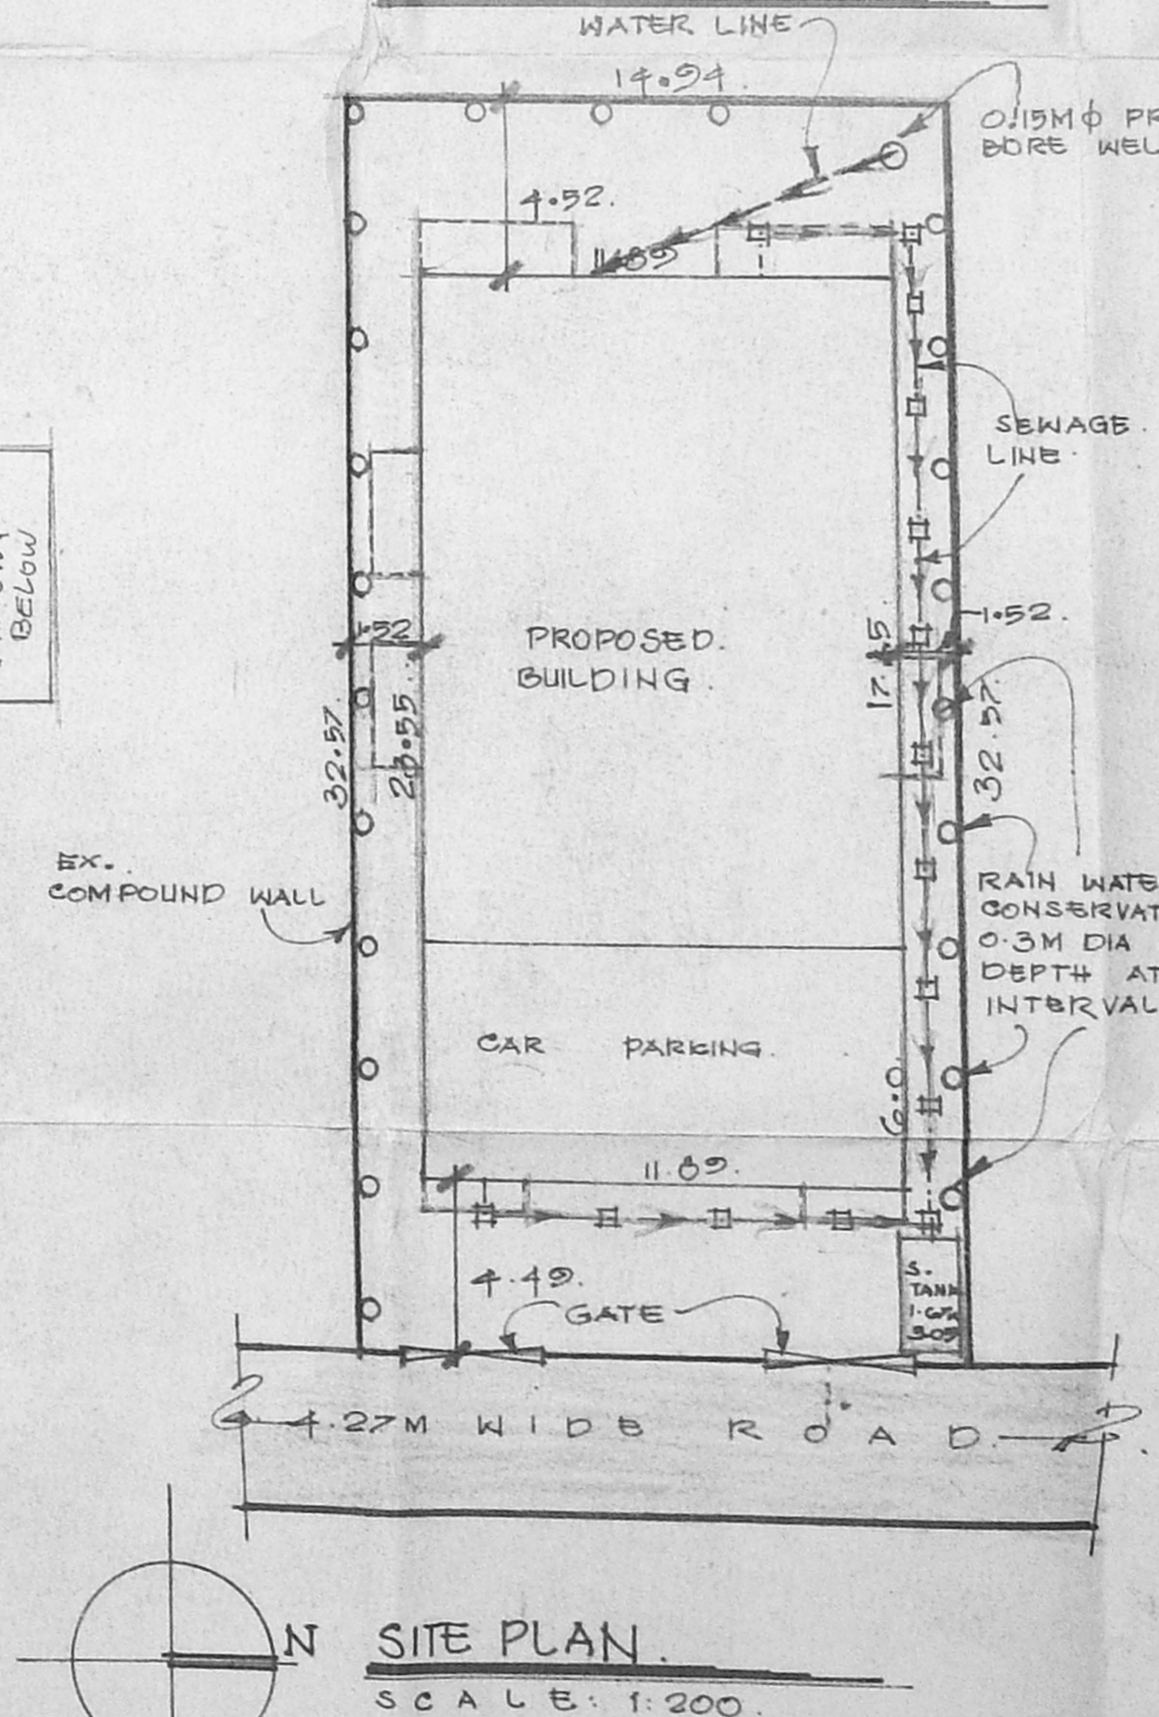

SITE PLAN

SCALE: 1:200


PROPOSED RESIDENCE AT S.NO: 114/B, NO: 40, PONNAMALLE VILLAGE, PONNAMALLE TALUK, THIRUVALLUR DISTRICT FOR Mr. K.S. DHENADAYALAN.

SCHEDULE OF JOINERY:

E1.	ENTRANCE DOOR.	1.00x2.13.
D1.	DOOR.	1.00x2.13.
D2.	DOOR.	0.91x2.13.
D3.	DOOR.	0.70x2.13.
W1.	WINDOW.	1.83x1.37.
W2.	WINDOW.	1.92x1.37.
W3.	WINDOW.	1.22x1.37.
V.	VENTILATOR.	0.90x0.91.

AREA STATEMENT:-

	Sq. FT.	Sq. M.
ARBA OF SITE.	5236.88	486.70
AREA OF GROUND FLOOR PART.	2167.25	203.28
AREA OF GROUND FLOOR PART AND FIRST FLOOR PART.	3226.45	299.86
AREA OF FIRST FLOOR PART.	812.05	75.47
TOTAL AREA OF CONSTRUCTION.	6225.83	578.61
PLOT COVERAGE.	41.77 %.	1.18

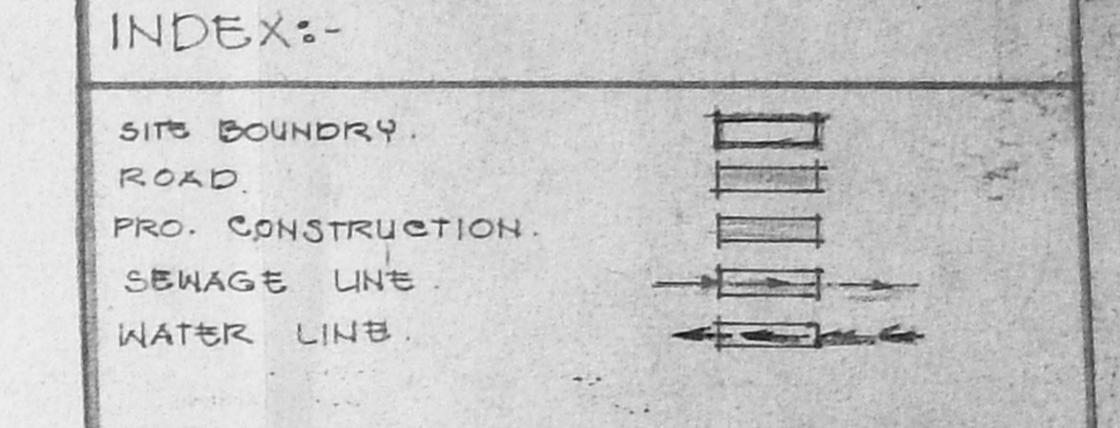

SCALE :- 1:100.

K.S. Deenadayalan.
 OWNERS SIGNATURE.
 G. Murali
 REGISTERED ARCHITECT (CA/19/14/98)
 LICENSED SURVEYOR CLASS I (RA-NO: 248)
 CORPORATION OF CHENNAI.

ARCHCONS PLANNERS & PROMOTERS.
 ARCHITECT, ENGINEERS & INTERIOR DESIGNERS.
 NO: 133, WALLAJAH ROAD, (FIRST FLOOR), CHENNAI - 2.
 Phone: 8588255.