


FRONT ELEVATION

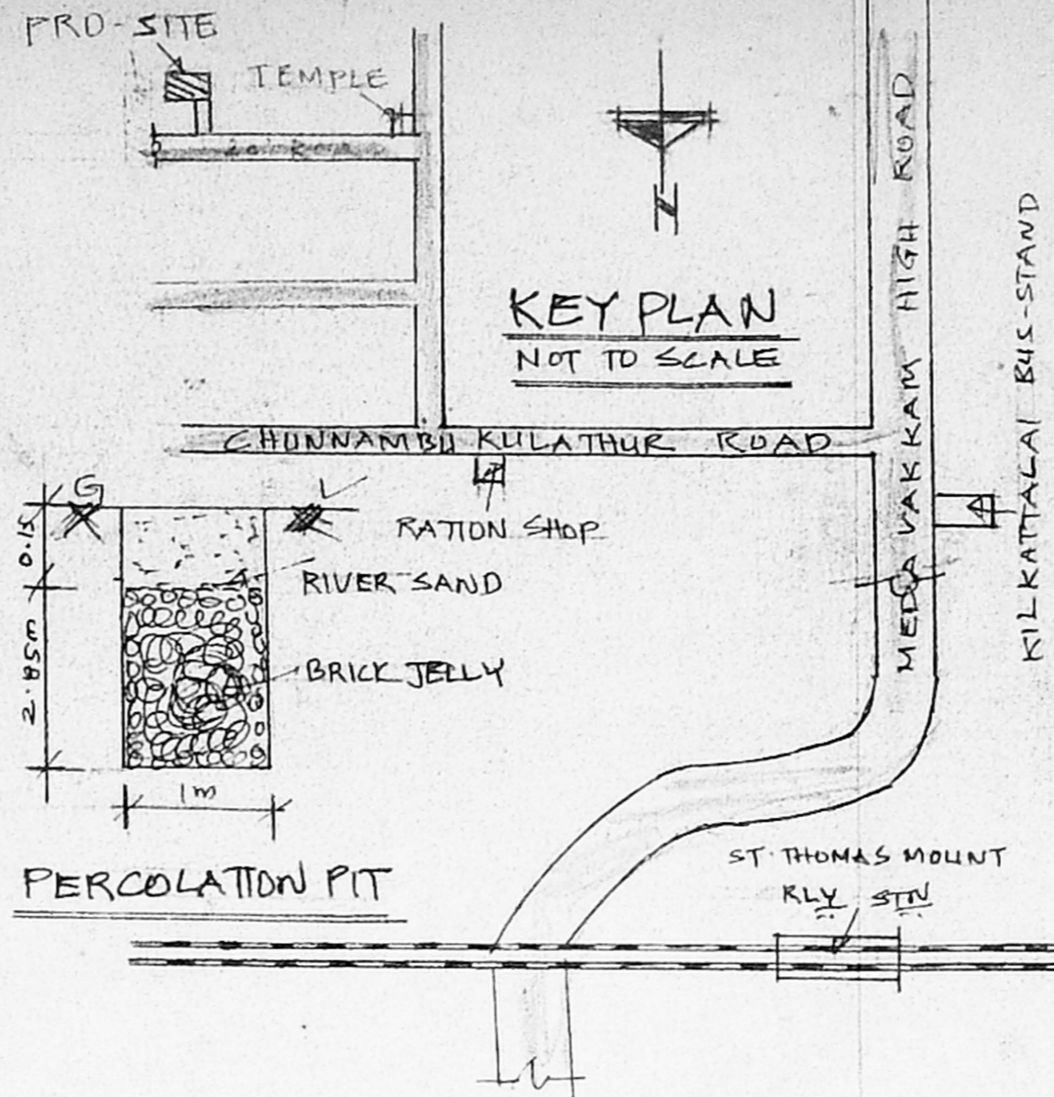

KEY PLAN
NOT TO SCALE

PERCOLATION PIT

JOINERIES:


D DOOR	26" x 11"	(.71 x 1.97)
DI DOOR	26" x 66"	(.71 x 1.97)
W WINDOW	46" x 46"	(1.22 x 1.37)
WI WINDOW	36" x 36"	(.91 x .91)
V VENTILATOR	26" x 16"	(.61 x .45)

- PROPOSED
 - ROAD
 - SITE BOUNDARY
- PLOT AREA:- 1215 SQFT (112.59 m²)
 BUILT UP AREA:- 425 SQFT (39 m²)
 COVERAGE: 35% F.S.I: 0.35

PLAN SHOWING THE PROPOSED CONSTRUCTION OF THE RESIDENTIAL BUILDING IN S.NO 435/IPE, PLOT NO 361, OF SATHYA NAGAR, (T.N.U.D.P SCHEME) MADIPAKKAM VILLAGE, TAMBARAM TALUK, KANCHIPURAM DISTRICT.


SCALE: 1" = 8'0" (1:600)

Planning Permit No. A/25323/13516/98
APPROVED SECTION AA
 SUBJECT TO THE CONDITIONS IN THIS OFFICE LETTER.
 FOR MEMBER SECRETARY CHENNAI METROPOLITAN DEVELOPMENT AUTHORITY CHENNAI - 600 008.

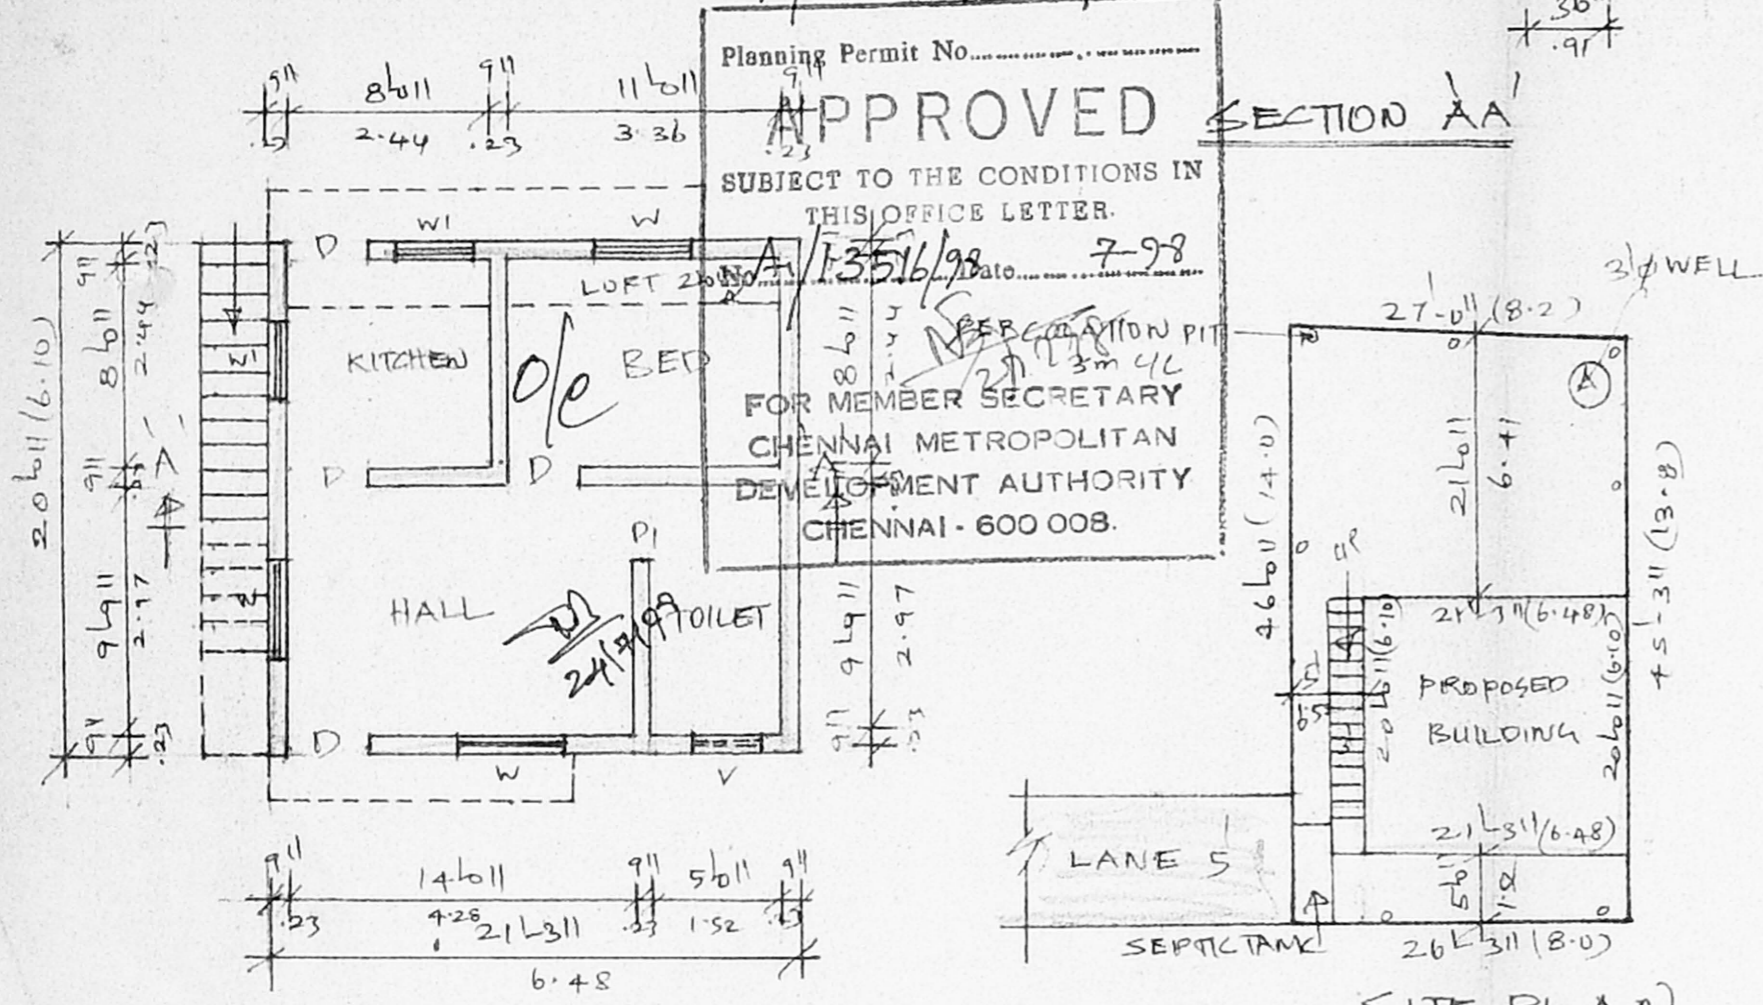


PLAN

SITE PLAN
SCALE: 1" = 6'0" (1:200)

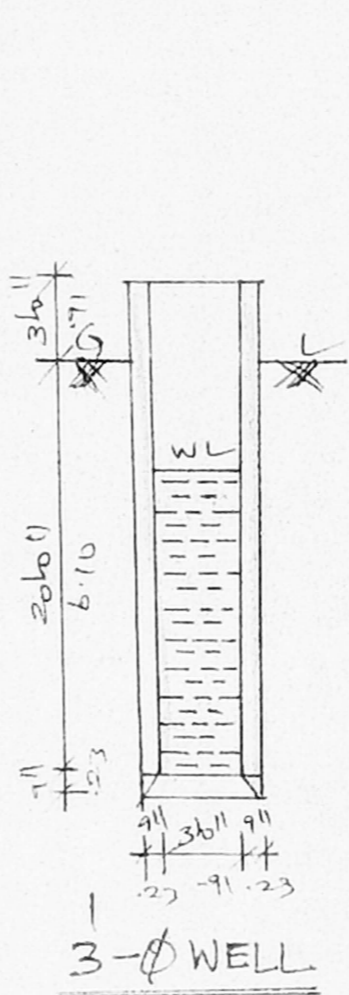

3-Ø WELL

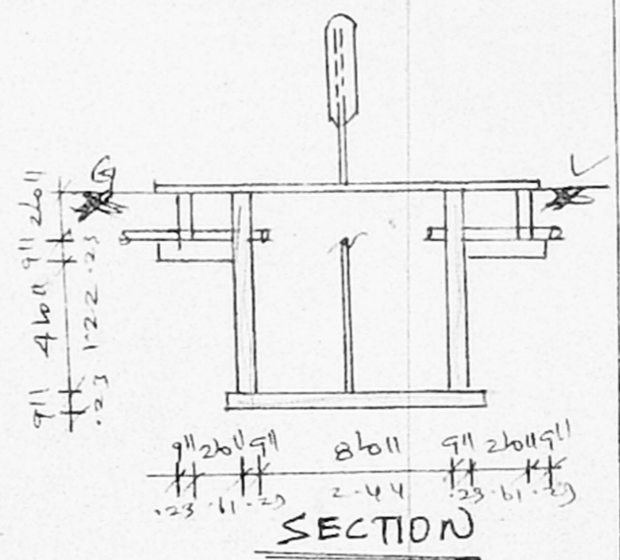

PLAN FOR SEPTICTANK

OWNER

Phone: 405301, 404719
 Cellular No.: 98410 21097
G.RUTHRA PRABHU B.E., A.I.E.
 Consulting Civil Engineer
 Estate Surveyor & Registered Valuer
 CORPORATION OF CHENNAI
 License No.30 Class-I
 1-A, Kasim Sahib Street,
 CHALLAVARAM, CHENNAI-43.
 (BEHIND SINGAPORE SHOPPEE)