



PLANS SHOWING THE PROPOSED CONSTRUCTION OF RESIDENTIAL BUILDING IN PLOT NO 67 OF MEKALA NAGAR, AT VENKAI VASAL, MEDAYAKKAM ZONE, SAIDAPET TALUK, CHEGALPATTU ANNA DIST, S.NO 269, MOUNT PANCHAYAT UNION

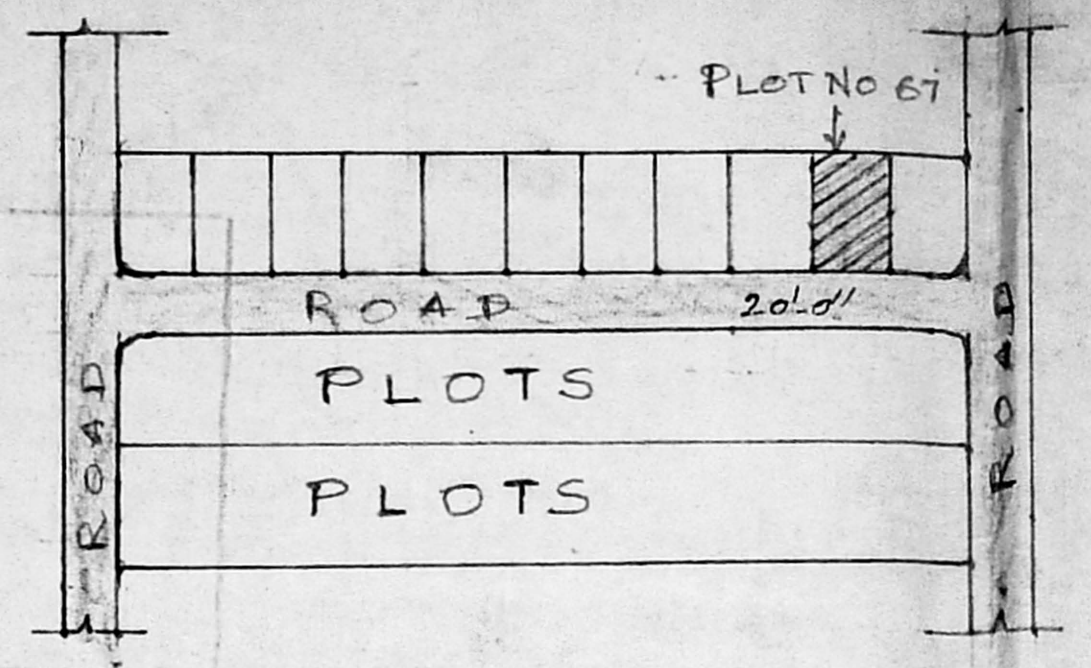


KEY PLAN (NOT TO SCALE)

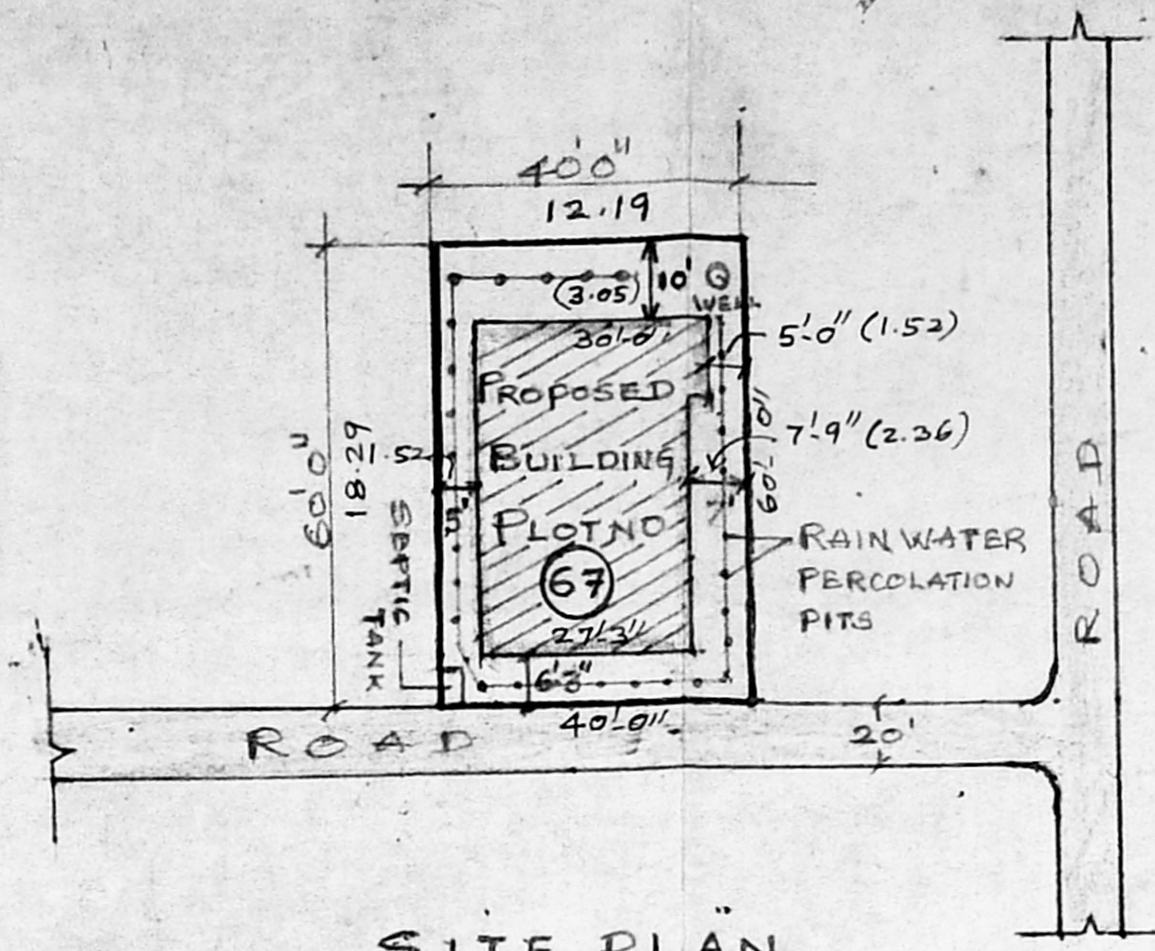


SITE PLAN

SCALE: - 1" = 25'-0"

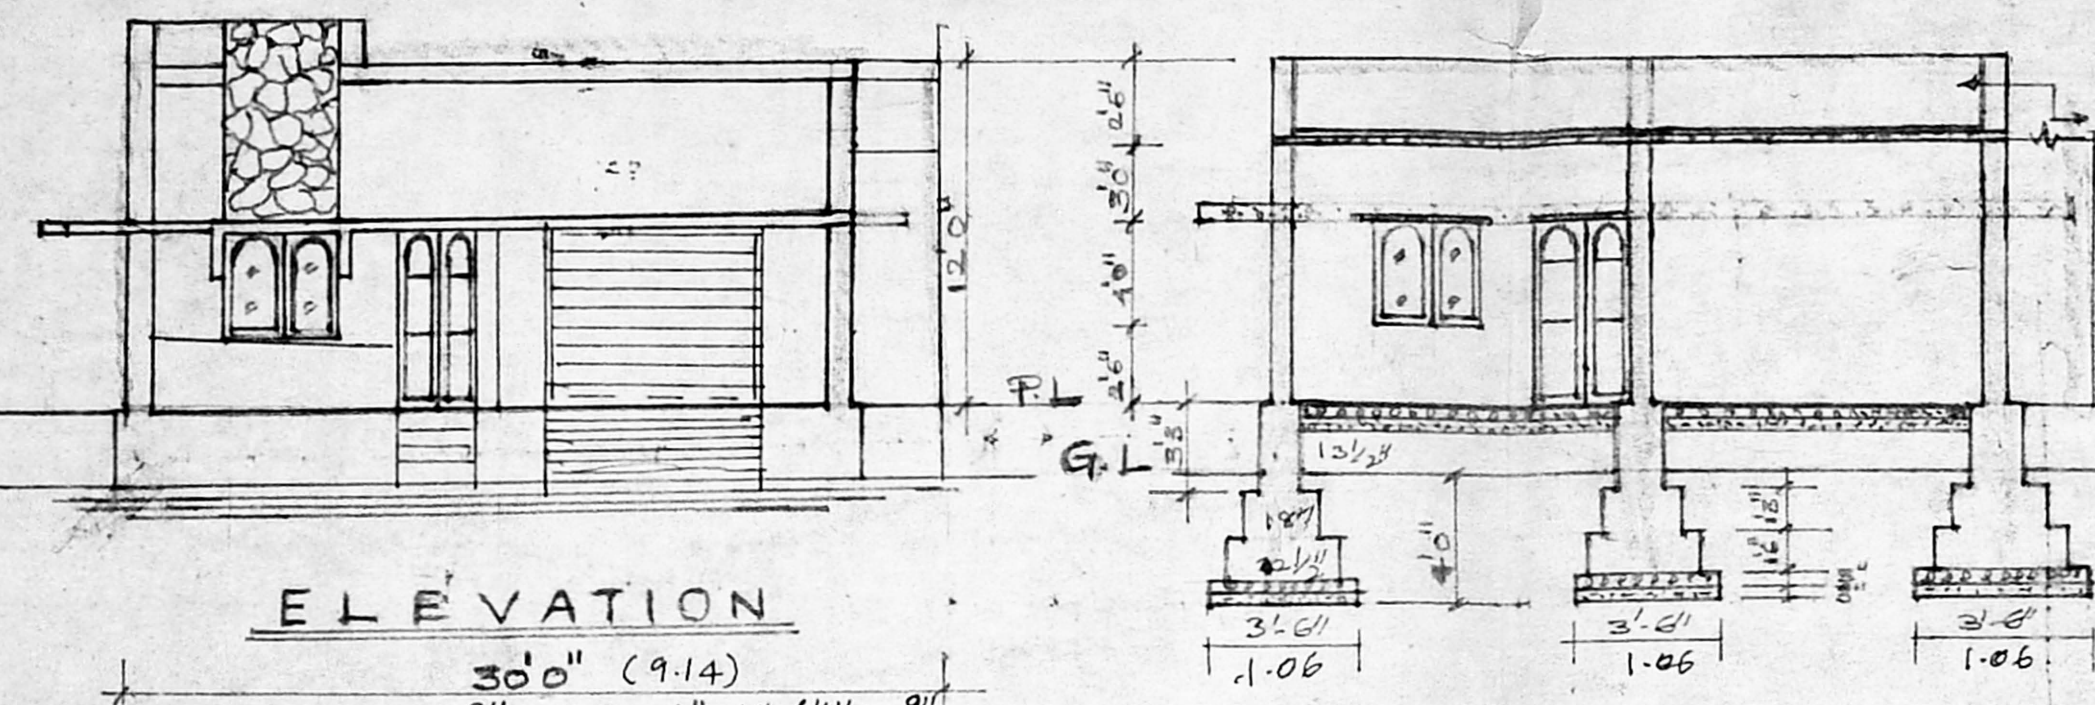


ELEVATION

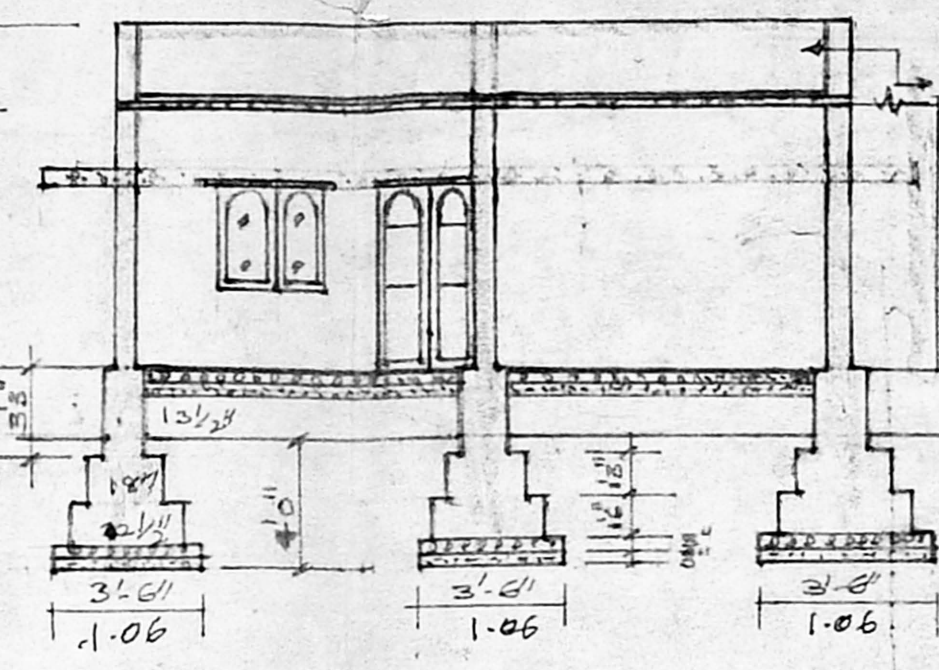


SECTION ON 'AB'

A/25334/156/98
 Planning Permit No
APPROVED
 SUBJECT TO THE CONDITIONS IN THIS OFFICE LETTER
 No. A/13517/98 Date 8.98
 FOR MEMBER SECRETARY
 CHENNAI METROPOLITAN
 DEVELOPMENT AUTHORITY
 CHENNAI - 600 003.

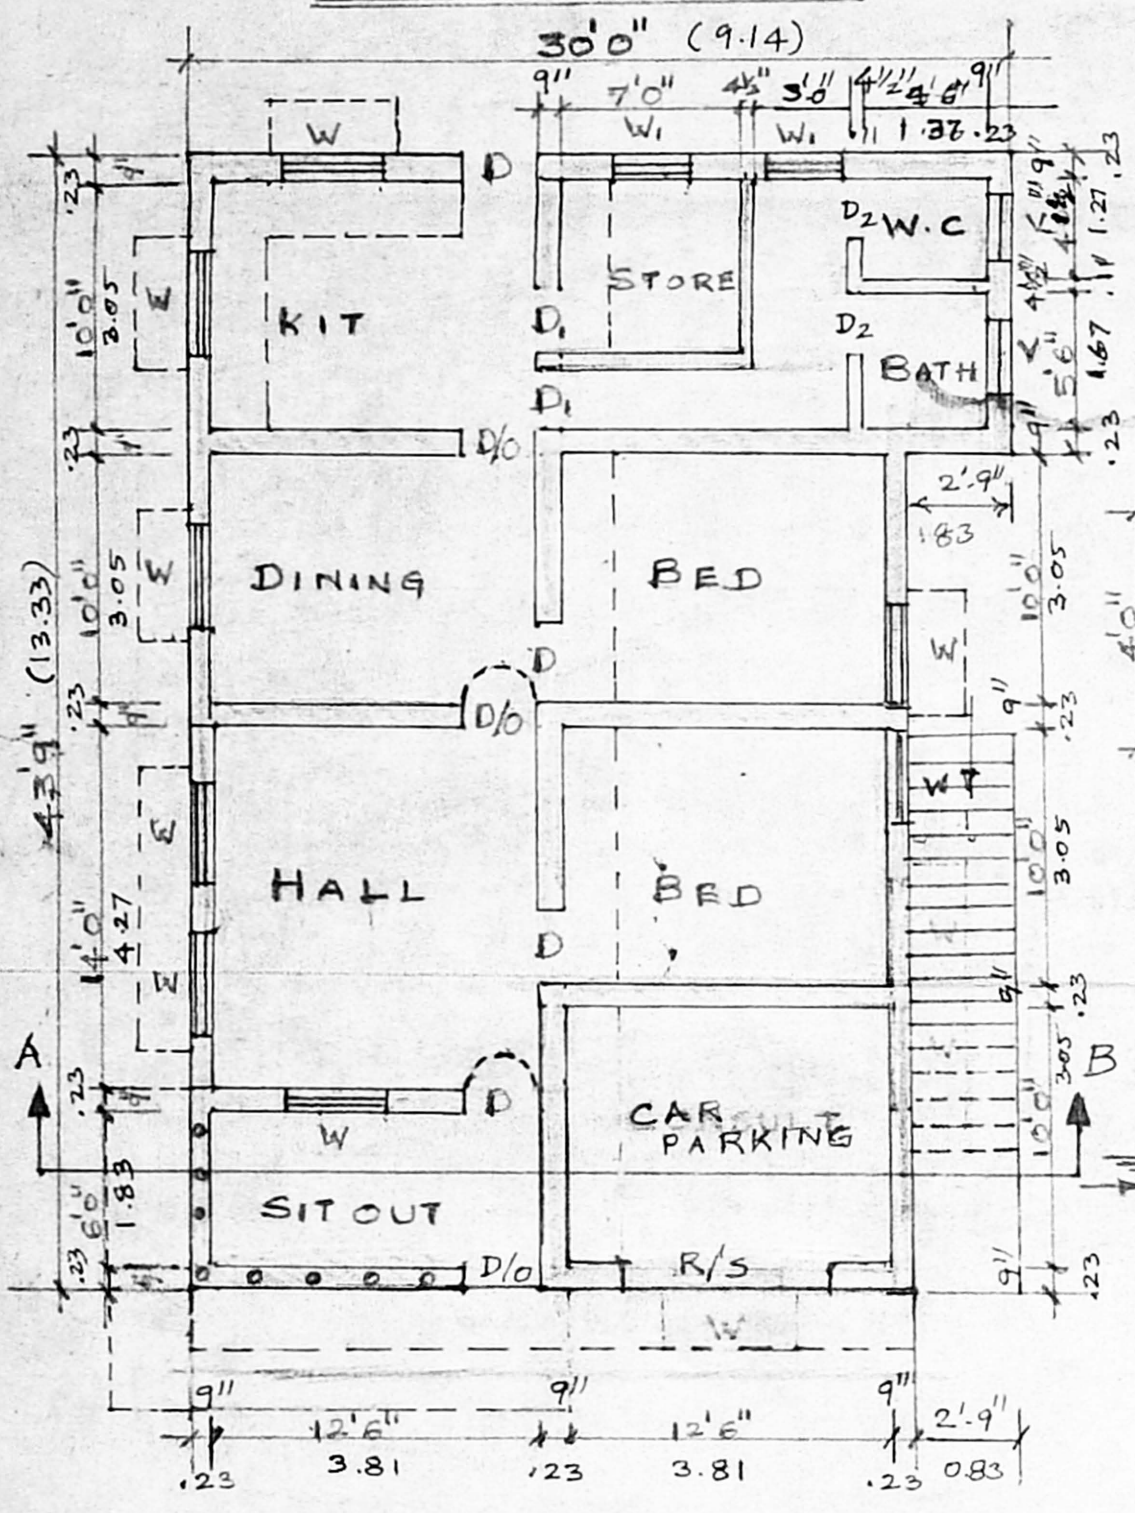

PLAN SCALE: - 1" = 6'-0"

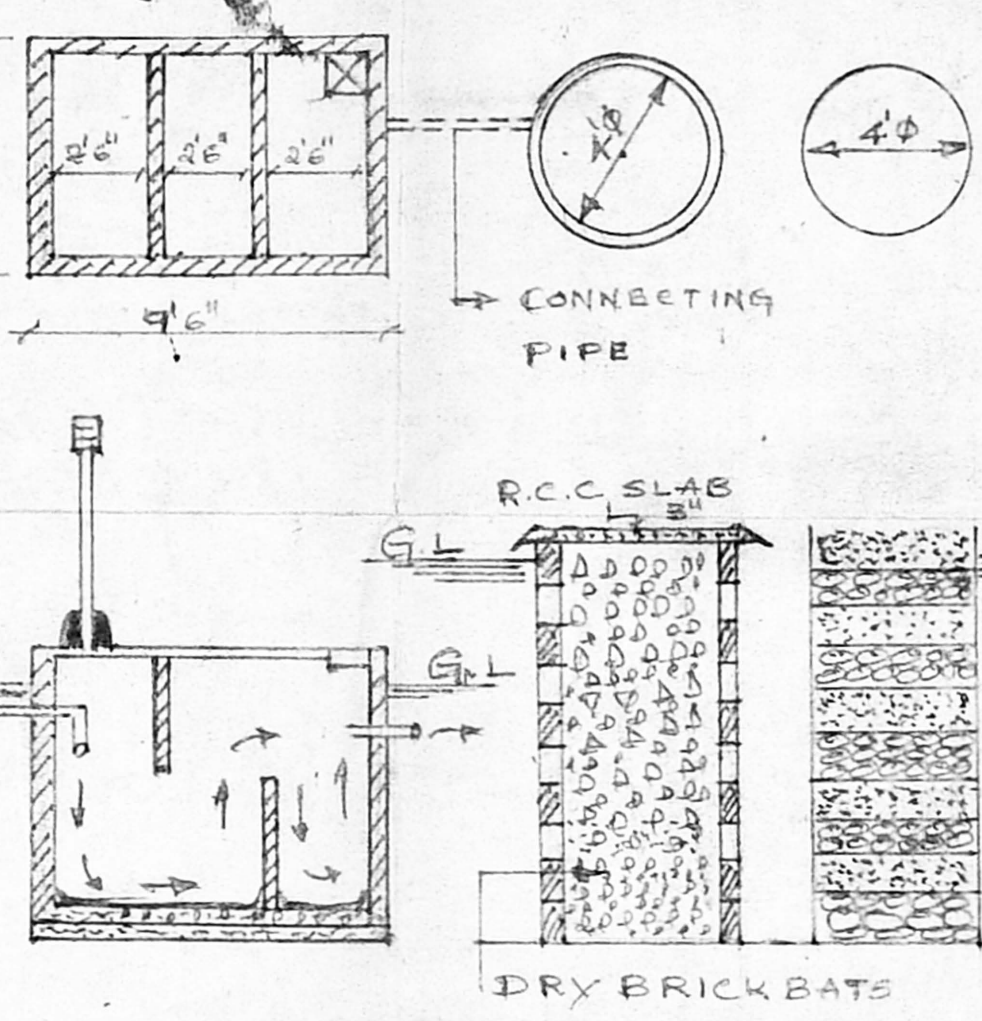

SEPTIC TANK SOAK PIT RAIN PERCOLATION

JOINERY SCHEDULE

- D FLUSH DOOR 3'x6'6"
- D/O DOOR OPENING 3'-0" x 6'6"
- D₁ FLUSH DOOR 3'x6'6"
- W₁ GLAZED WINDOW 3'x4'0"
- W GLAZED WINDOW 4'x4'0"
- V WOODEN VENTILATOR 2'x1'6"
- KW KITCHEN WINDOW 4'x3'0"
- R/S ROLLING SHUTTER 9'8" x 6'6"
- D₂ DOOR 2'-6" x 6'-6"

REFERENCE OR SPECIFICATION

- 1 P.C.C(1:4:8) FOR FOUNDATION & FLOORING
- 2 R.C.C(1:2:4) FOR PLINTH BEAMS, LINTELS, SUNSHADE, ROOF SLAB
- 3 B.X(1:1:6) FOR FOUNDATION, BASEMENT, SUPER STRUCTURE ETC
- 4 PLASTERING FOR WALLS(1:5) 1/2" TH
- 5 PLASTERING FOR CEILING(1:3) 3/4" TH
- 6 PAINTING FOR DOORS & WINDOWS BY
- 7 ENAMEL PAINT OVER A PRIMER COAT.

COLOUR INDEX

- PROPOSED
- PLOT BOUNDRY
- ROADS
- OWNER

LICENSED SURVEYOR :

S. Santhanam
S. SANTHANAM,
 C.Eng. AMISE, MICI, Grad I struct. E,
 CONSULTING CIVIL ENGINEER
 LICENSED SURVEYOR,
 TAMBARAM MUNICIPALITY
 13-A, SUNDERESWARAR KOIL ST,
 EAST TAMBARAM CHENNAI-59