




R.C.C. COL. FOUNDATION DETAILS.

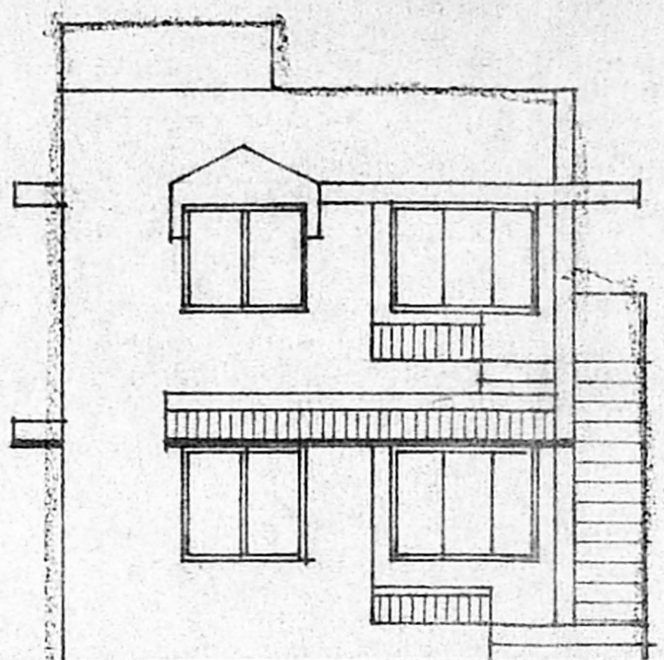


FRONT ELEVATION.

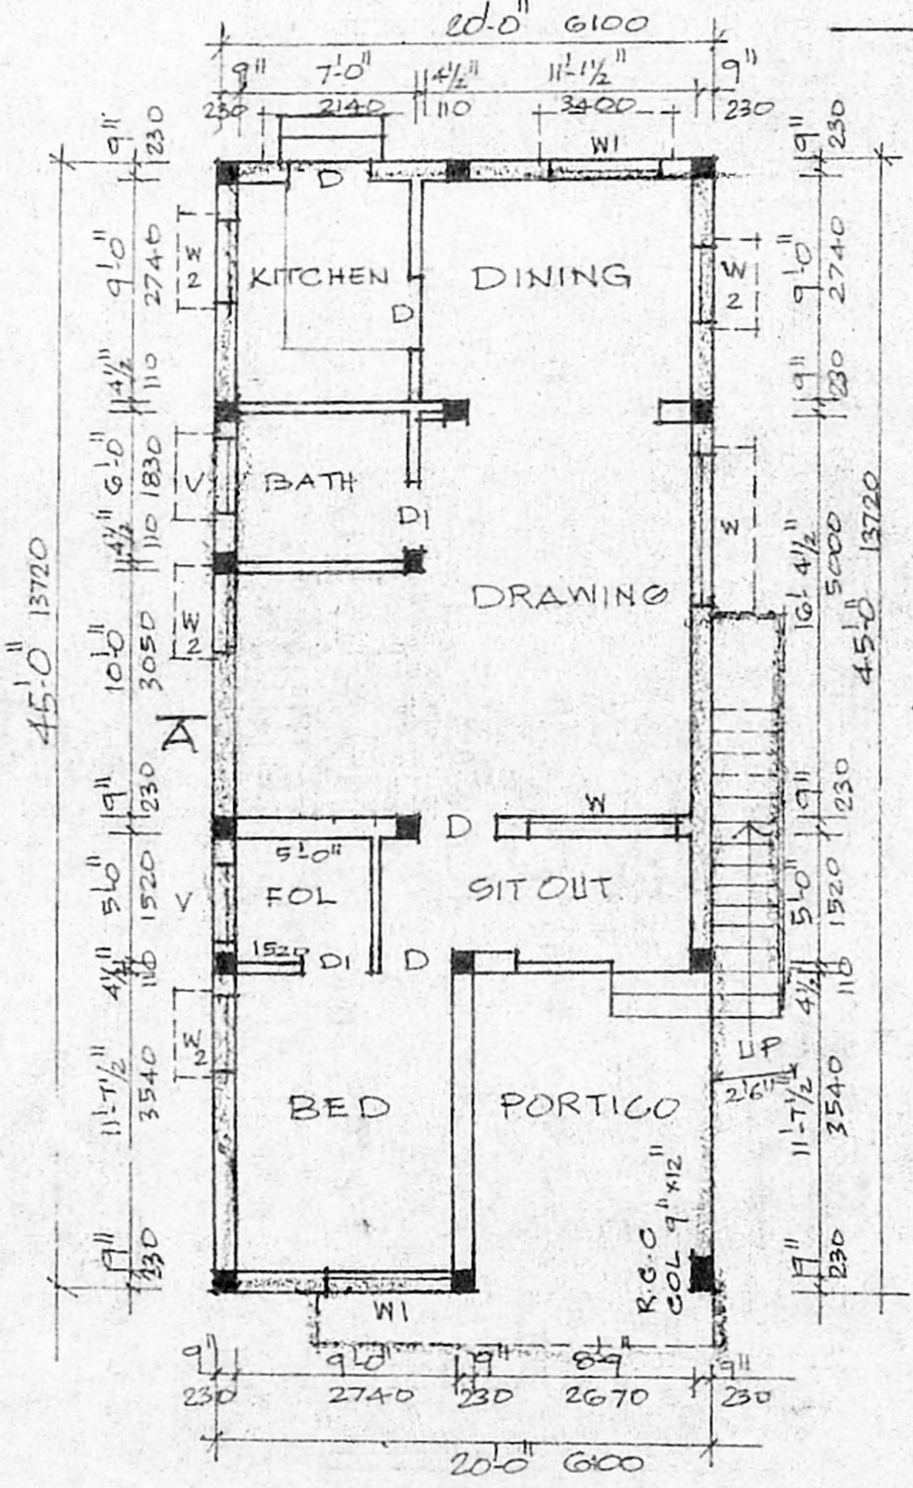

PLAN OF GROUND FLOOR.

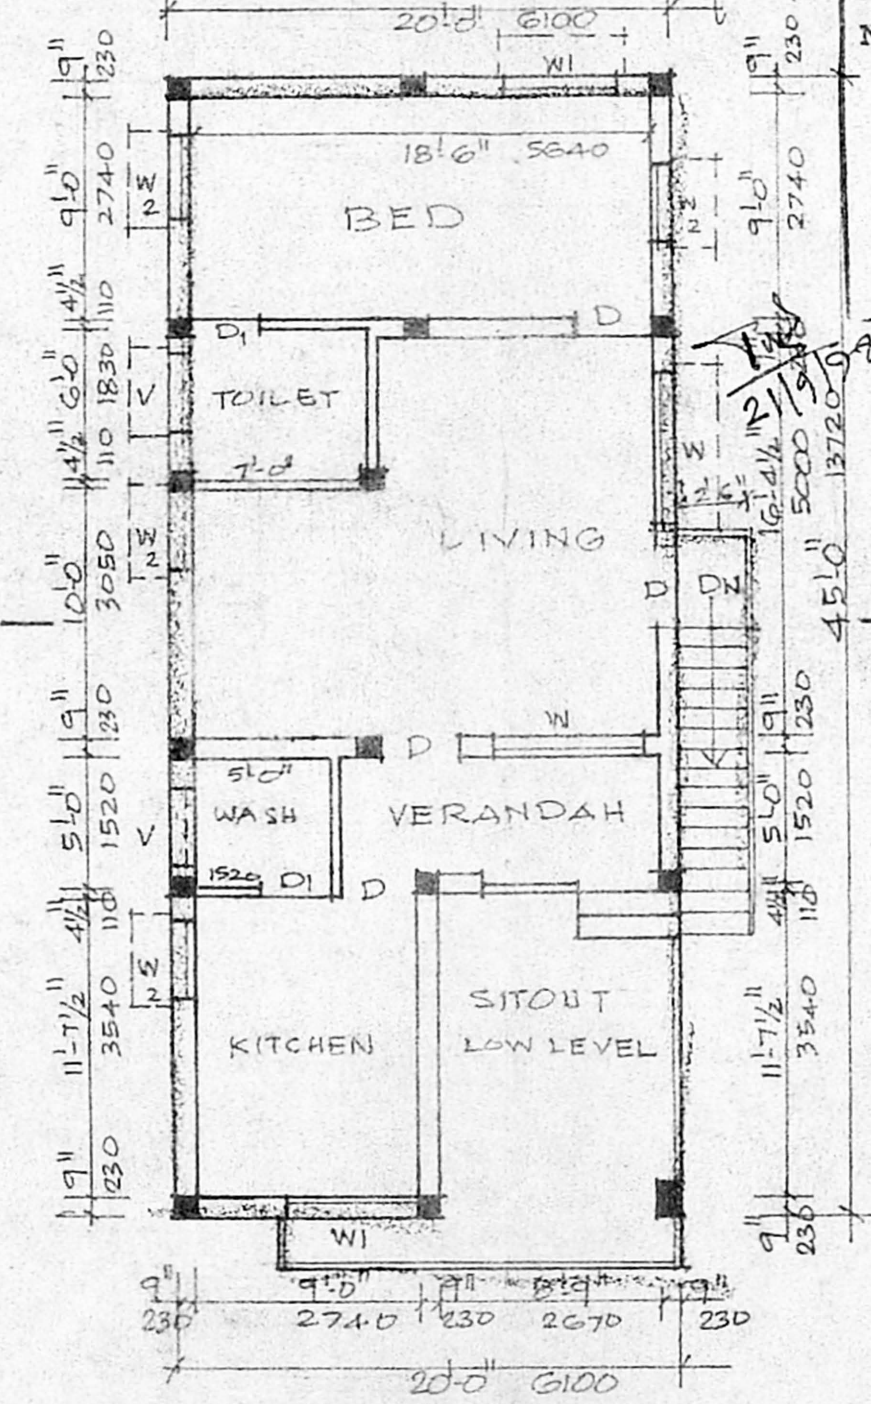


PLAN OF FIRST FLOOR.

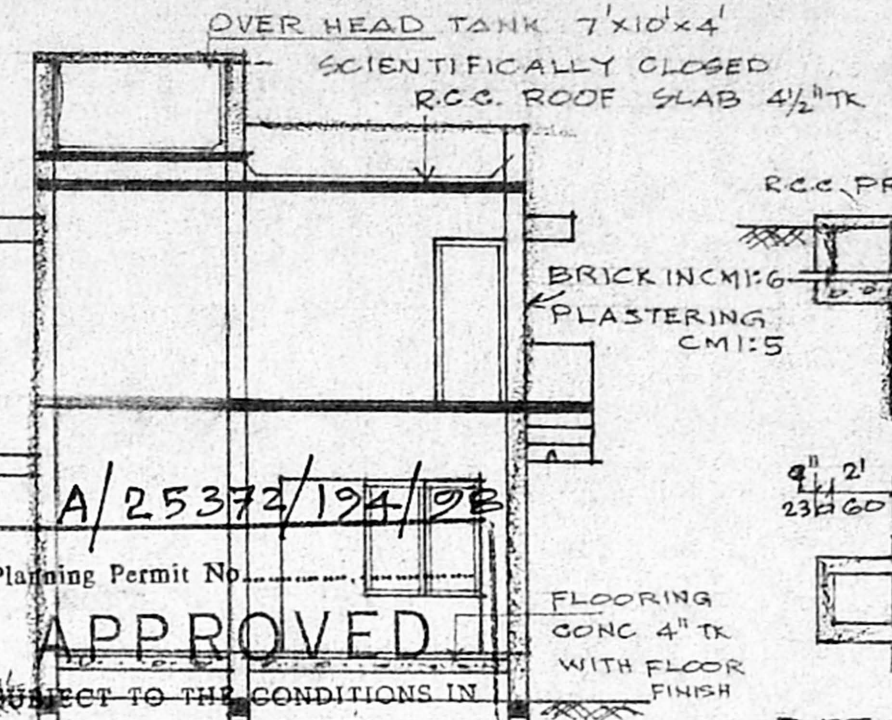


DETAILS OF SEPTIC TANK.

Planning Permit No. **A/25372/194/98**
APPROVED
 SUBJECT TO THE CONDITIONS IN THIS OFFICE LETTER.
 No. **A/15778/98 9-98**
 SECTION ON 'AB'
 FOR MEMBER SECRETARY HERMITICALLY CLOSED
 CHENNAI METROPOLITAN DEVELOPMENT AUTHORITY
 CHENNAI - 600 008.

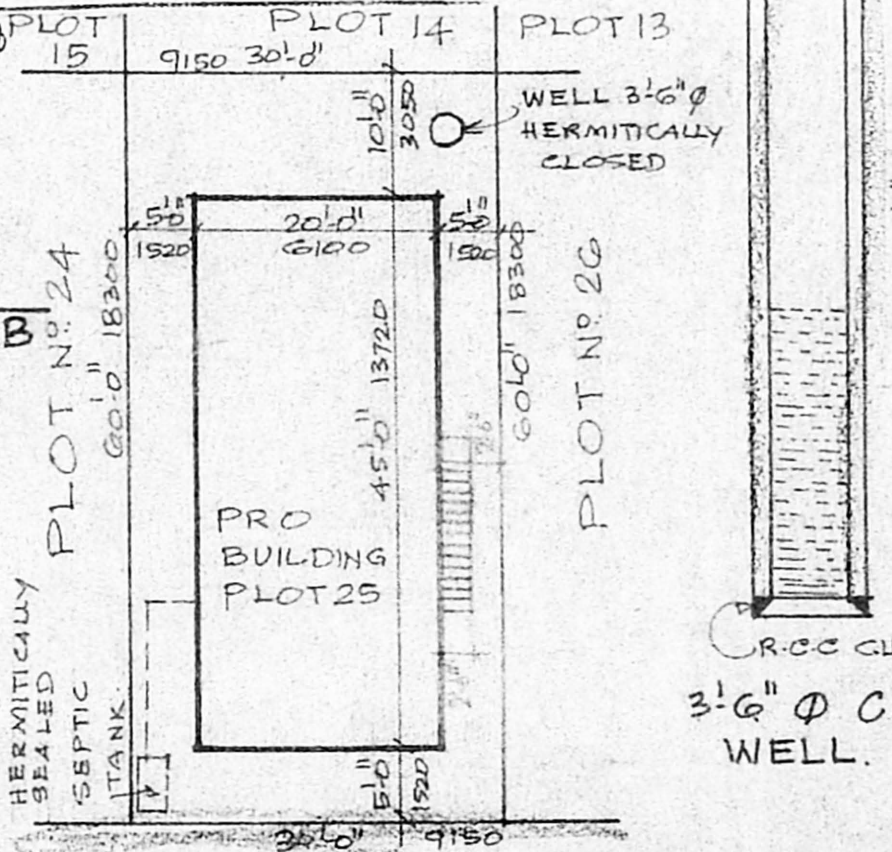

ROAD 20' 600 WIDE.

SITE PLAN SCALE 1"=16' 1:200.

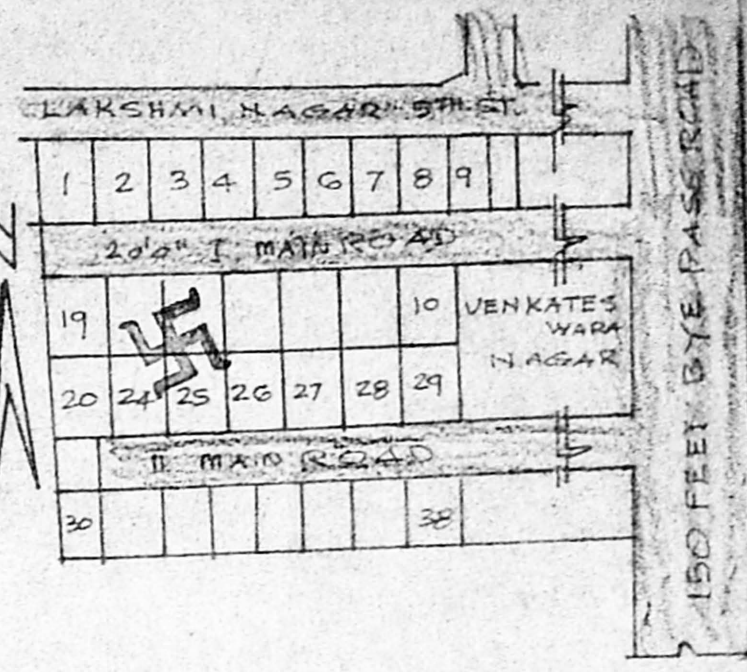

KEY PLAN NOT TO SCALE

COLOUR INDEX.		JOINERY SCHEDULE.	
PROPOSED	<input type="checkbox"/>	D. DOOR	3'-3" x 6'-6" 1000 x 2000
EXG. ROAD	<input type="checkbox"/>	P. DOOR	2'-6" x 6'-6" 760 x 2000
PLOT BOUNDARY	<input type="checkbox"/>	W. WINDOW	6'-0" x 4'-6" 1830 x 1370
		W1 WINDOW	4'-6" x 4'-6" 1370 x 1370
		W2 WINDOW	3'-0" x 4'-6" 900 x 1370
		V. VENTILATOR	3'-0" x 2'-0" 900 x 600
TOTAL PLOT AREA:	1800 SFT	167.22 m ²	
G.F. AREA:	900 SFT	84.00 m ²	
F.F. AREA:	900 SFT	84.00 m ²	
F.S.I. COVERAGE	1.00	34.00 m ²	
		50%	

PLAN OF PROPOSED DWELLING HOUSE AT PLOT NO. 25. S.N. 425. VELASCHERY, II MAIN ROAD SRI VADUVAMBAL NAGAR. DIVISION NO. 153. ZONE X. SCALE 1"=8'-0" 1:100.

FOR MRS. P. SABITHA
[Signature]
 E. S. Kumaravel
 Licensed Surveyor No. 151
 CORPORATION OF MADRAS
 Office: Sree Raghavendra Consultant
 5/7, Moenambal Salai
 Kottivassu Kottivassu Nagar
 MADRAS-600 115
 L. SURVEYOR

[Signature]
 OWNER'S SIGNATURE