




PLAN OF SERVANT'S QUARTER.

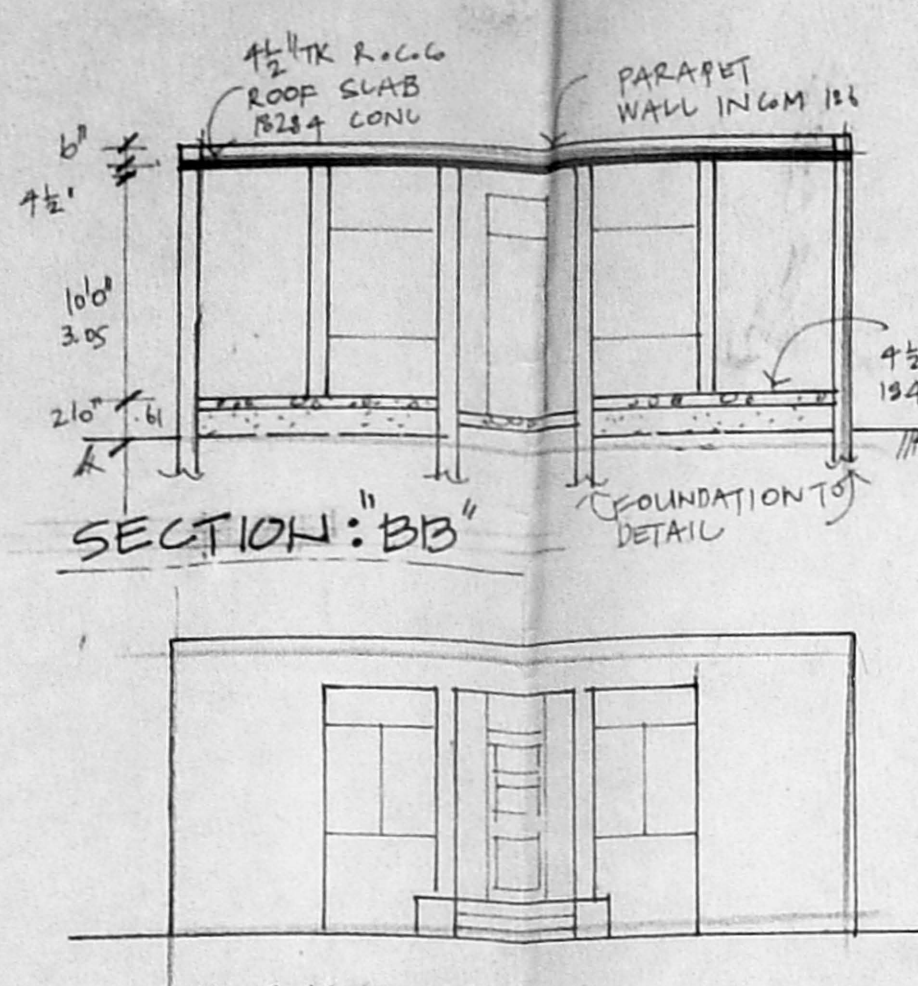

ELEVATION OF SERVANT QUARTER

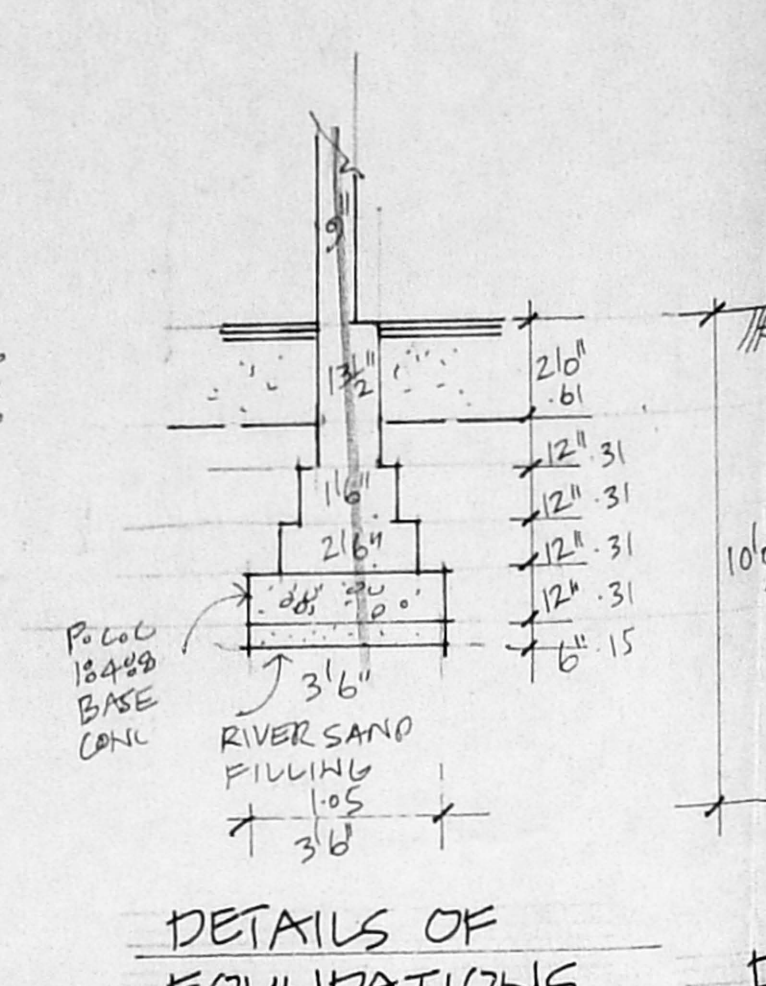


DETAILS OF FOUNDATIONS

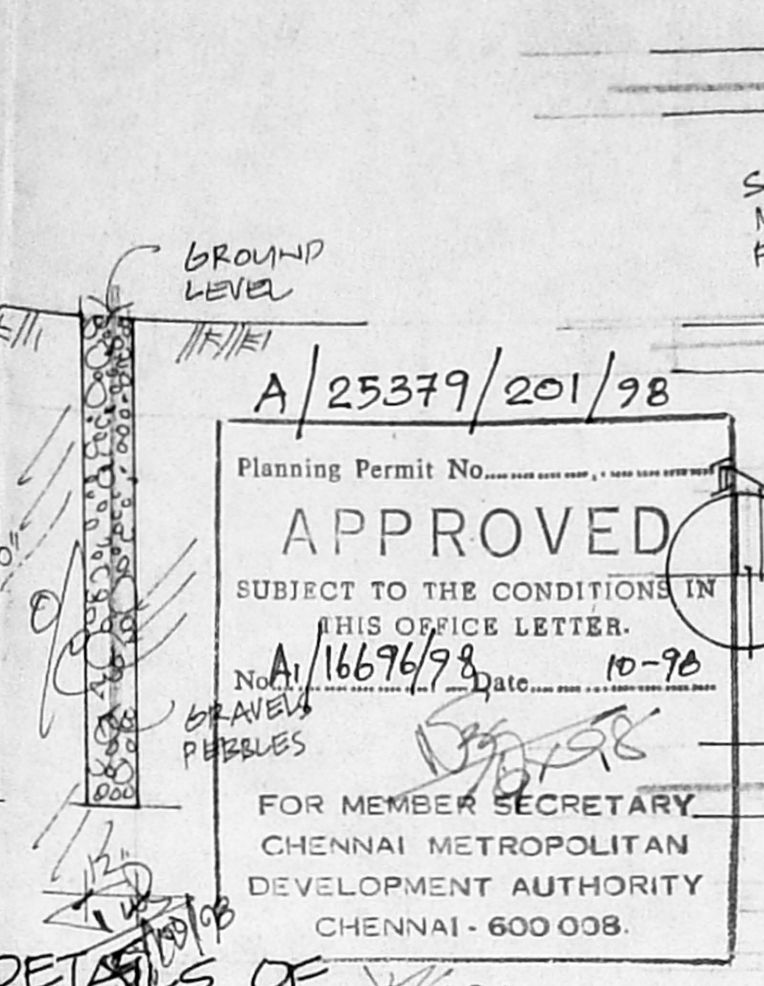


DETAILS OF PERCOLATION PITS

Planning Permit No. A/25379/201/98
APPROVED
 SUBJECT TO THE CONDITIONS IN THIS OFFICE LETTER.
 No. A/16676/98 Date: 10-78
 FOR MEMBER SECRETARY
 CHENNAI METROPOLITAN
 DEVELOPMENT AUTHORITY
 CHENNAI - 600 038


KEY PLAN

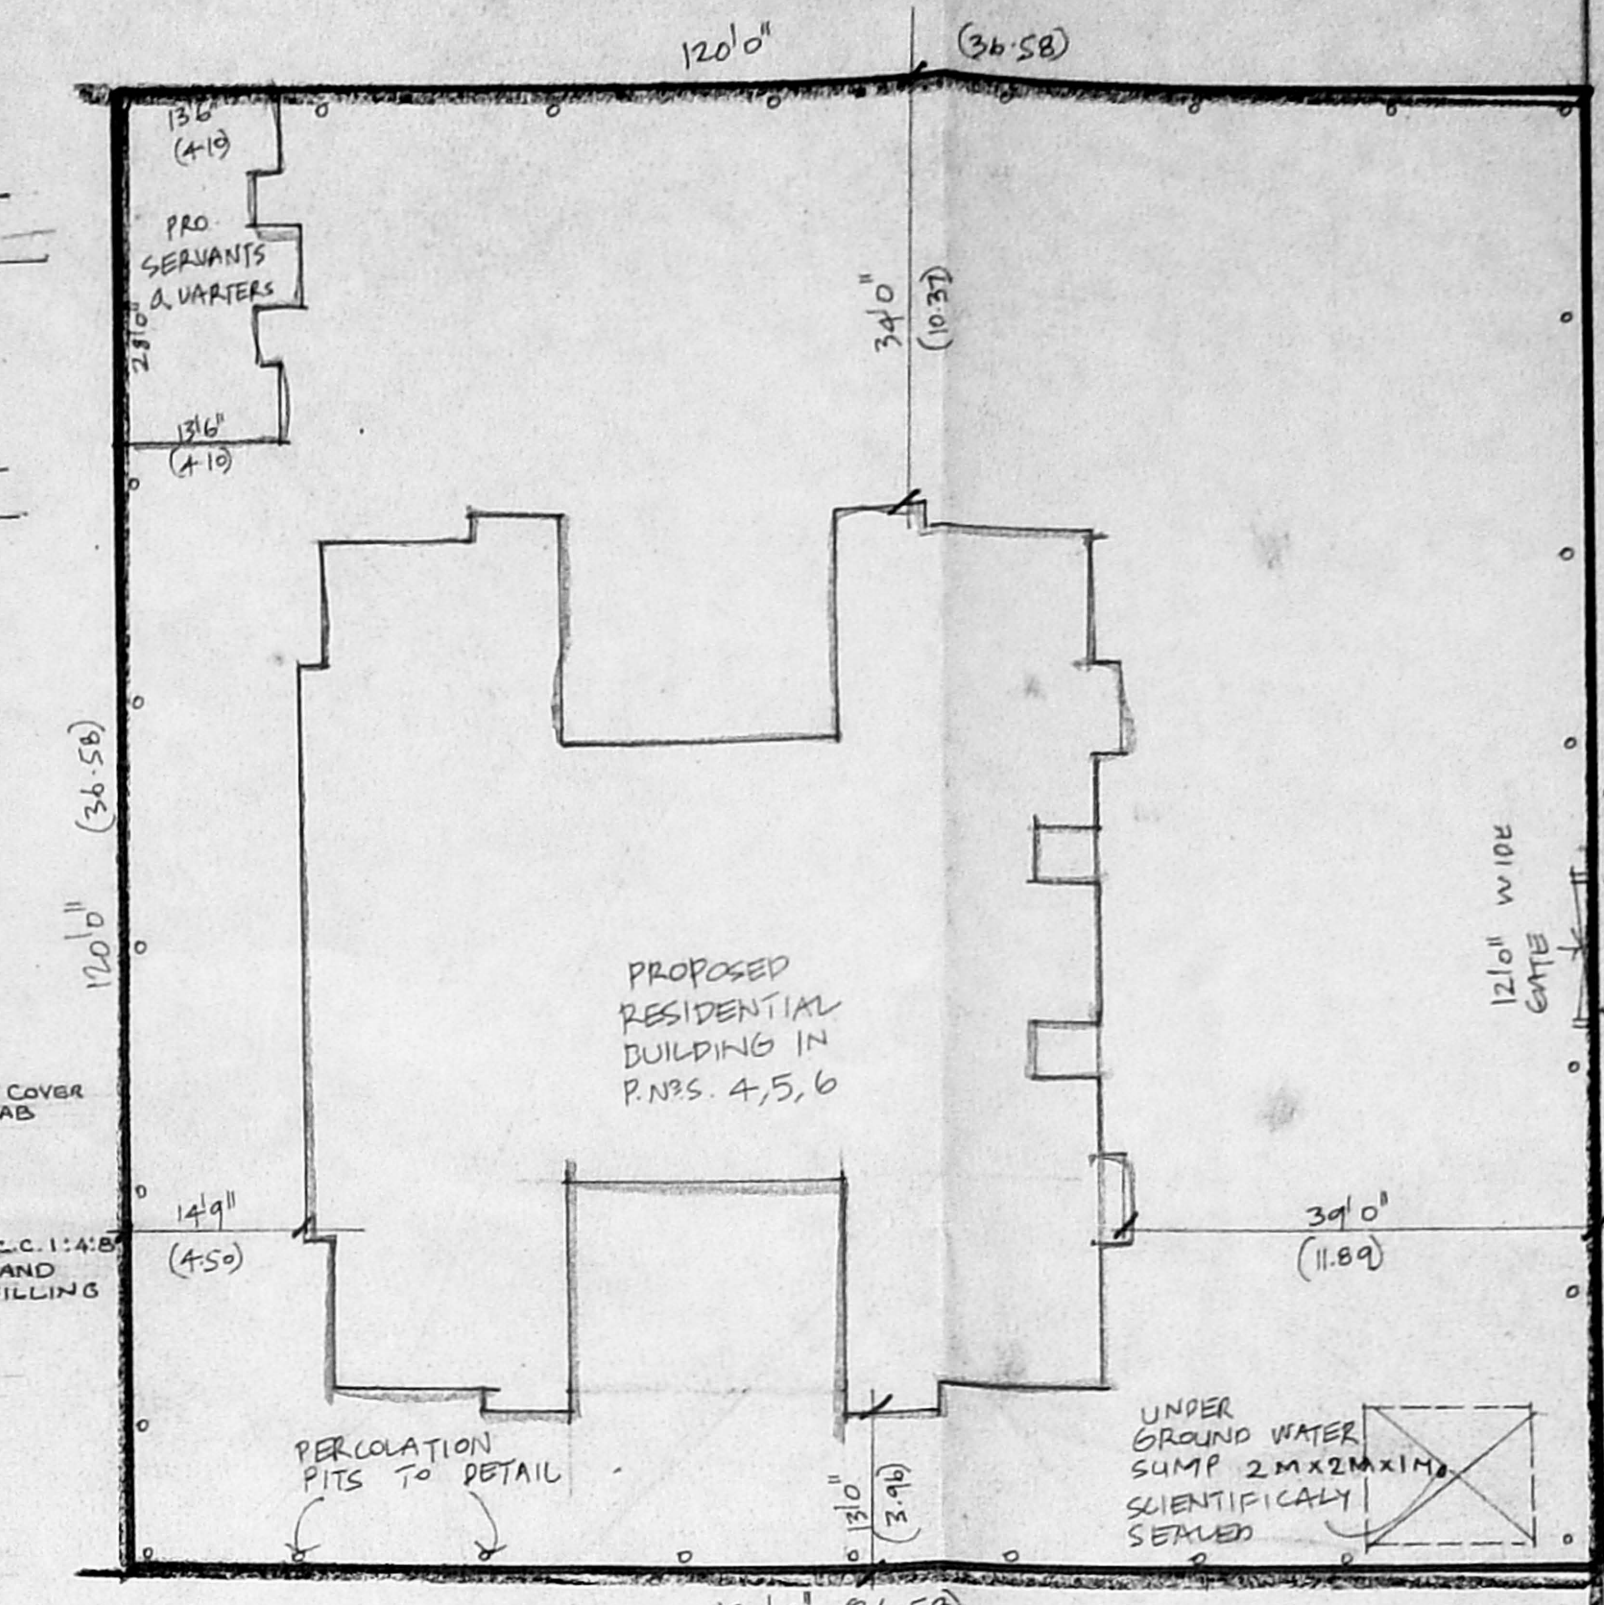


SITE PLAN

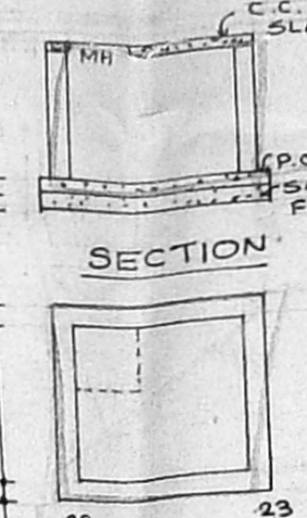


PLAN SUMP DETAILS

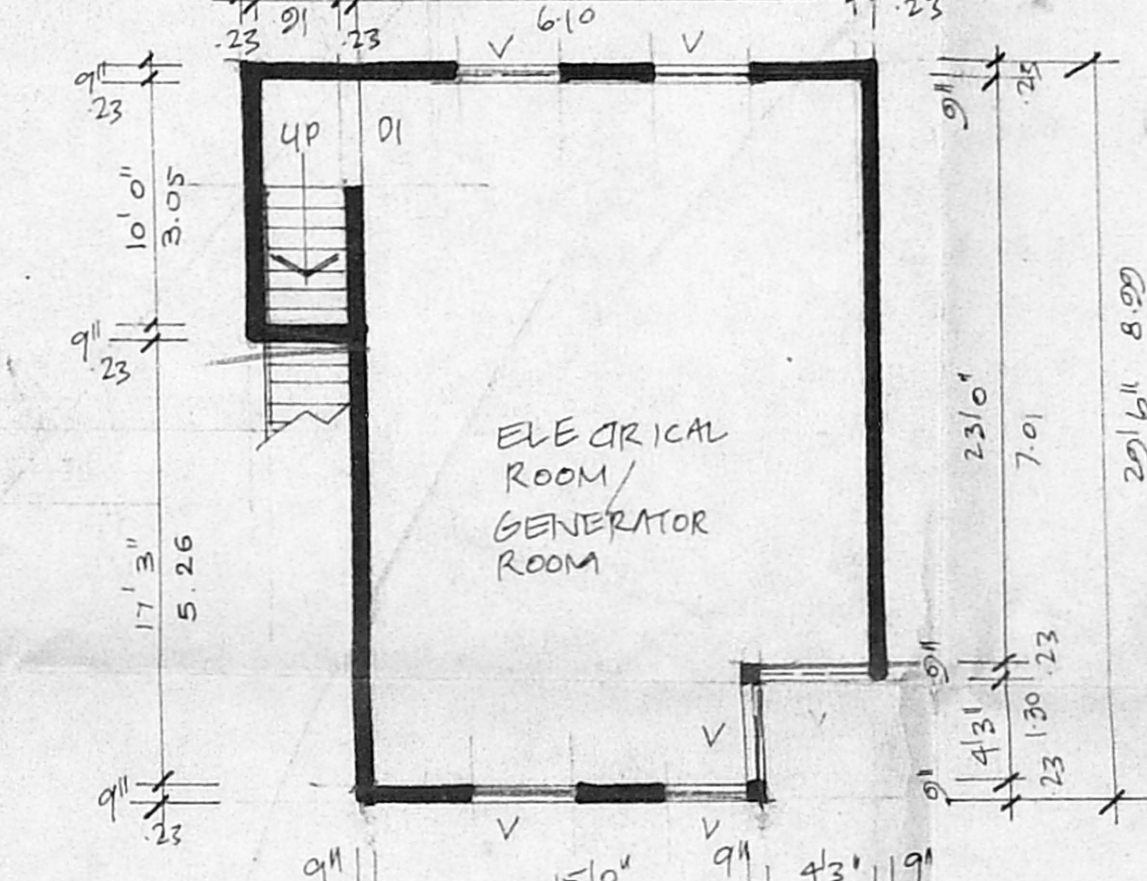


PLAN OF BASEMENT FLOOR

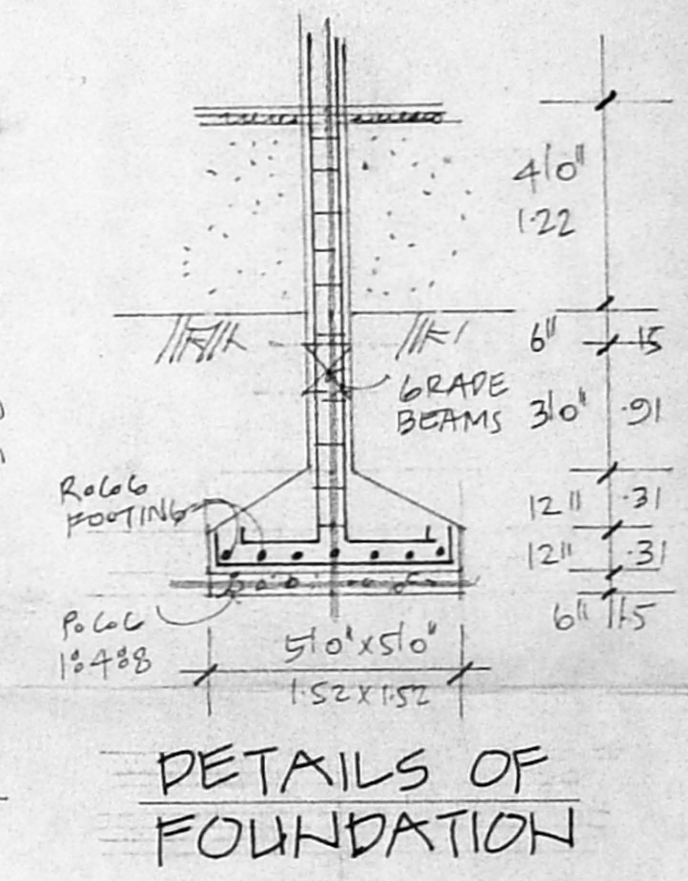


DETAILS OF FOUNDATION

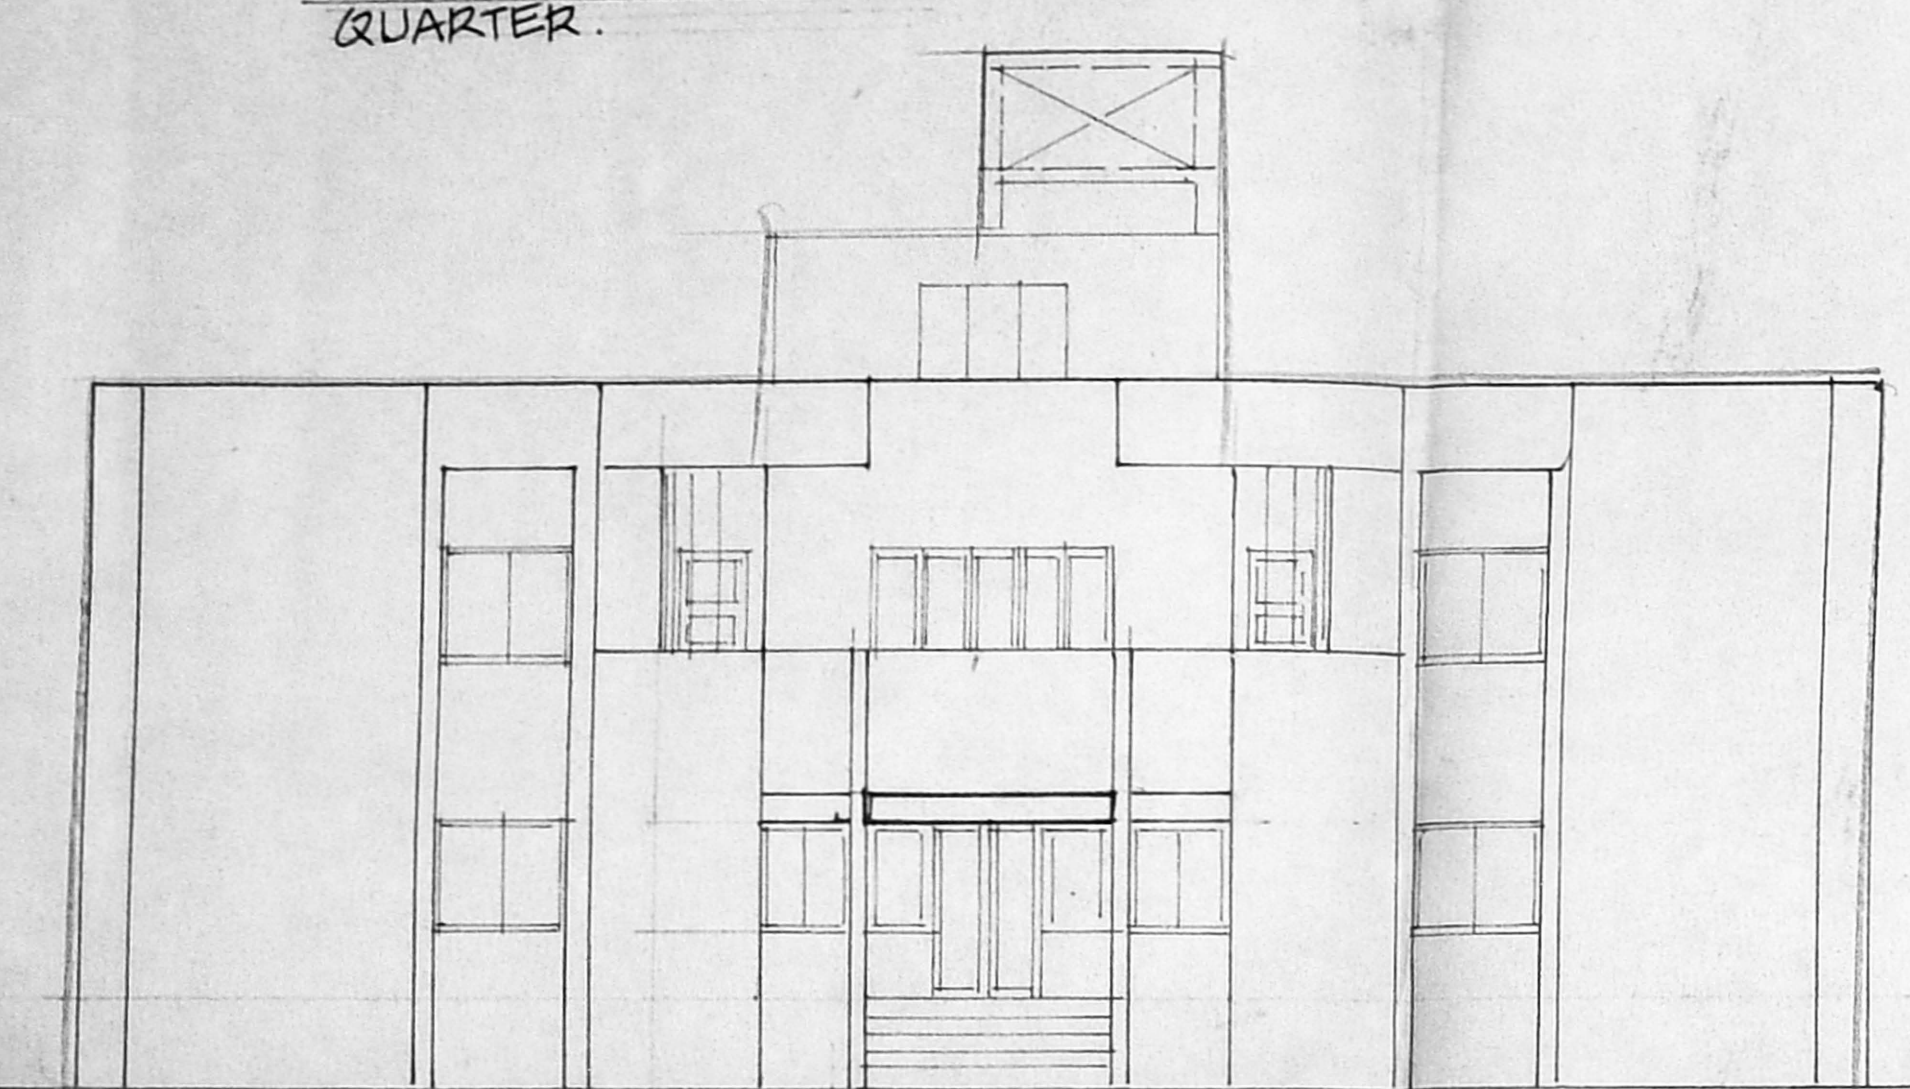


FRONT ELEVATION

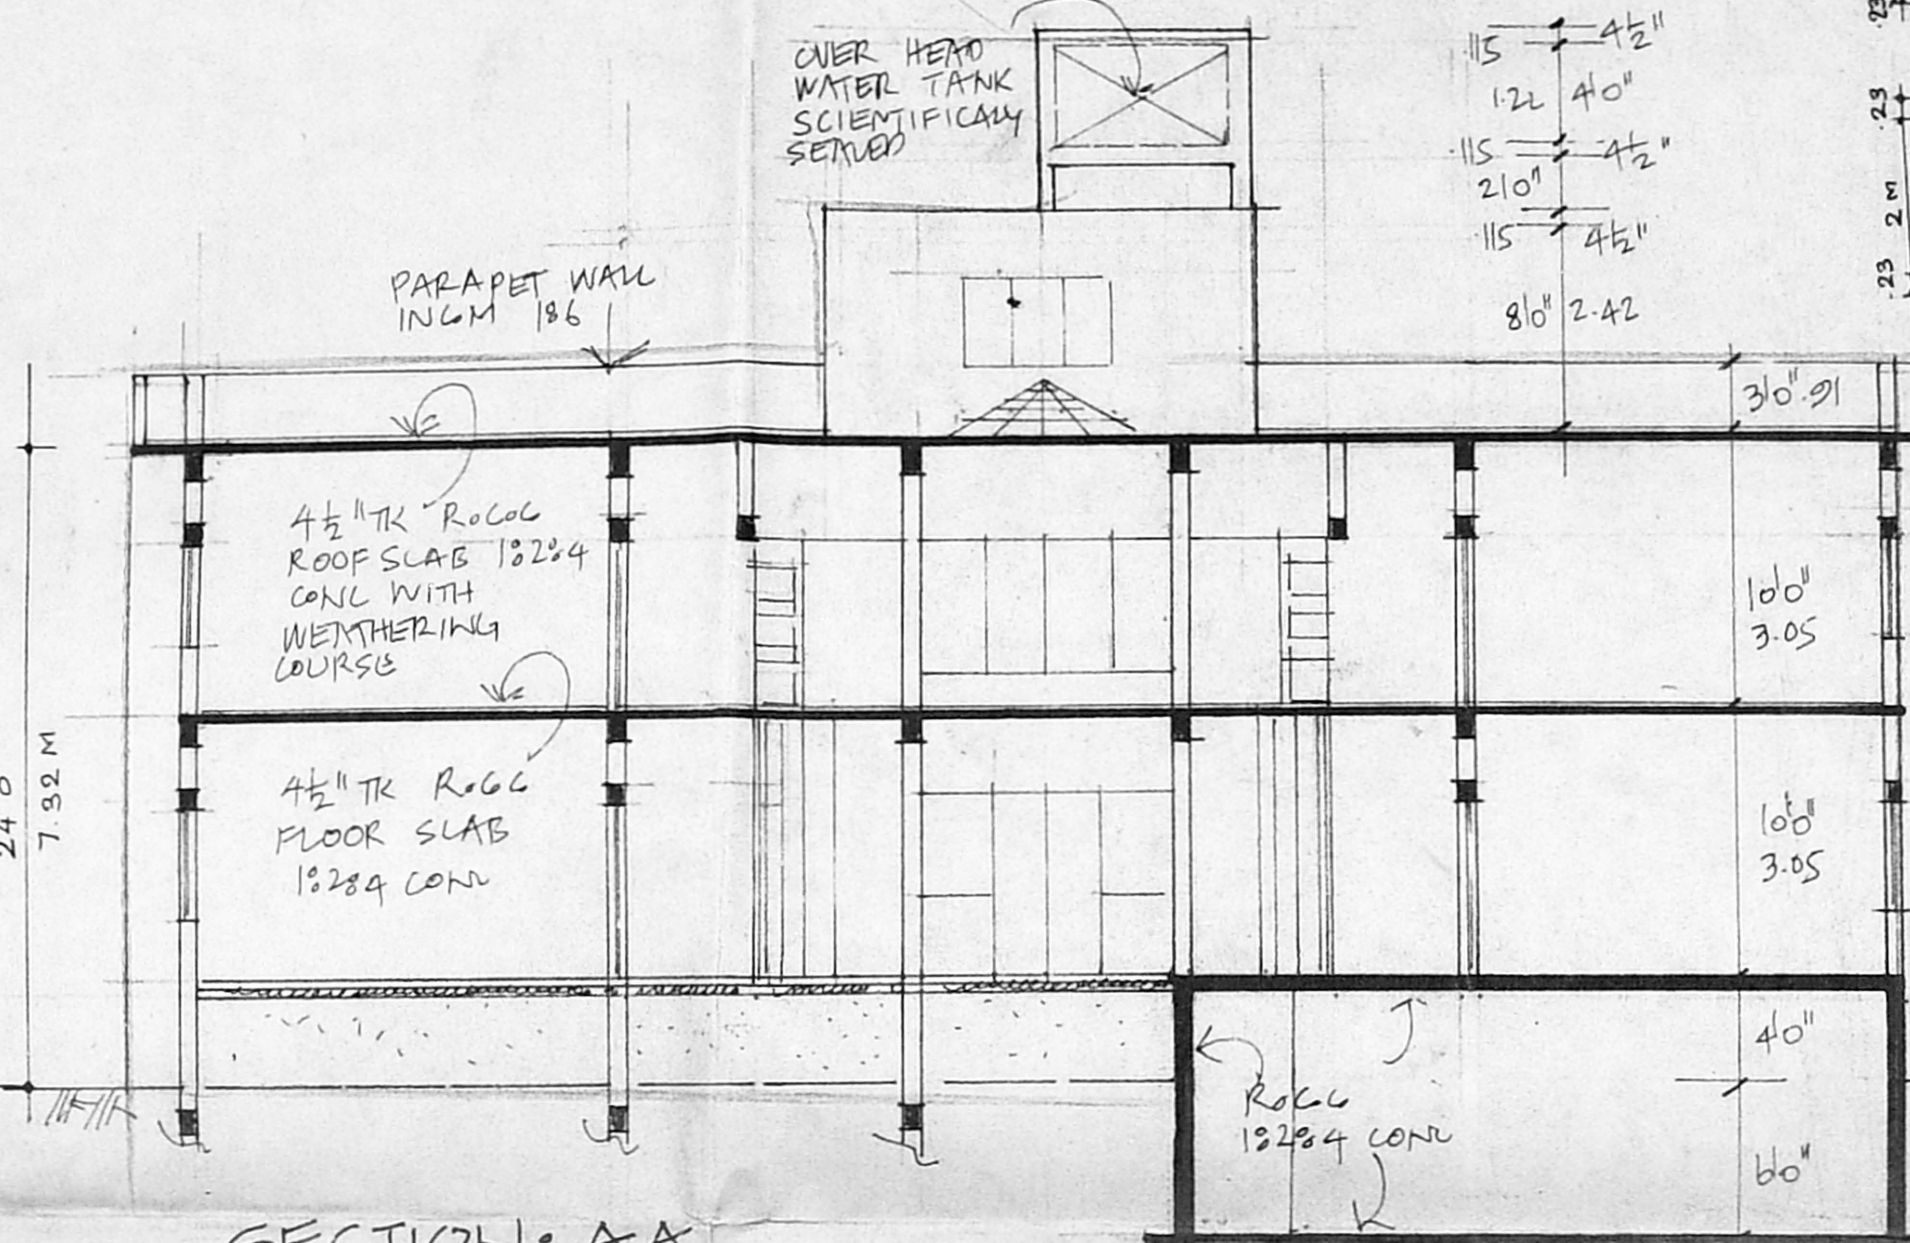


SECTION: AA

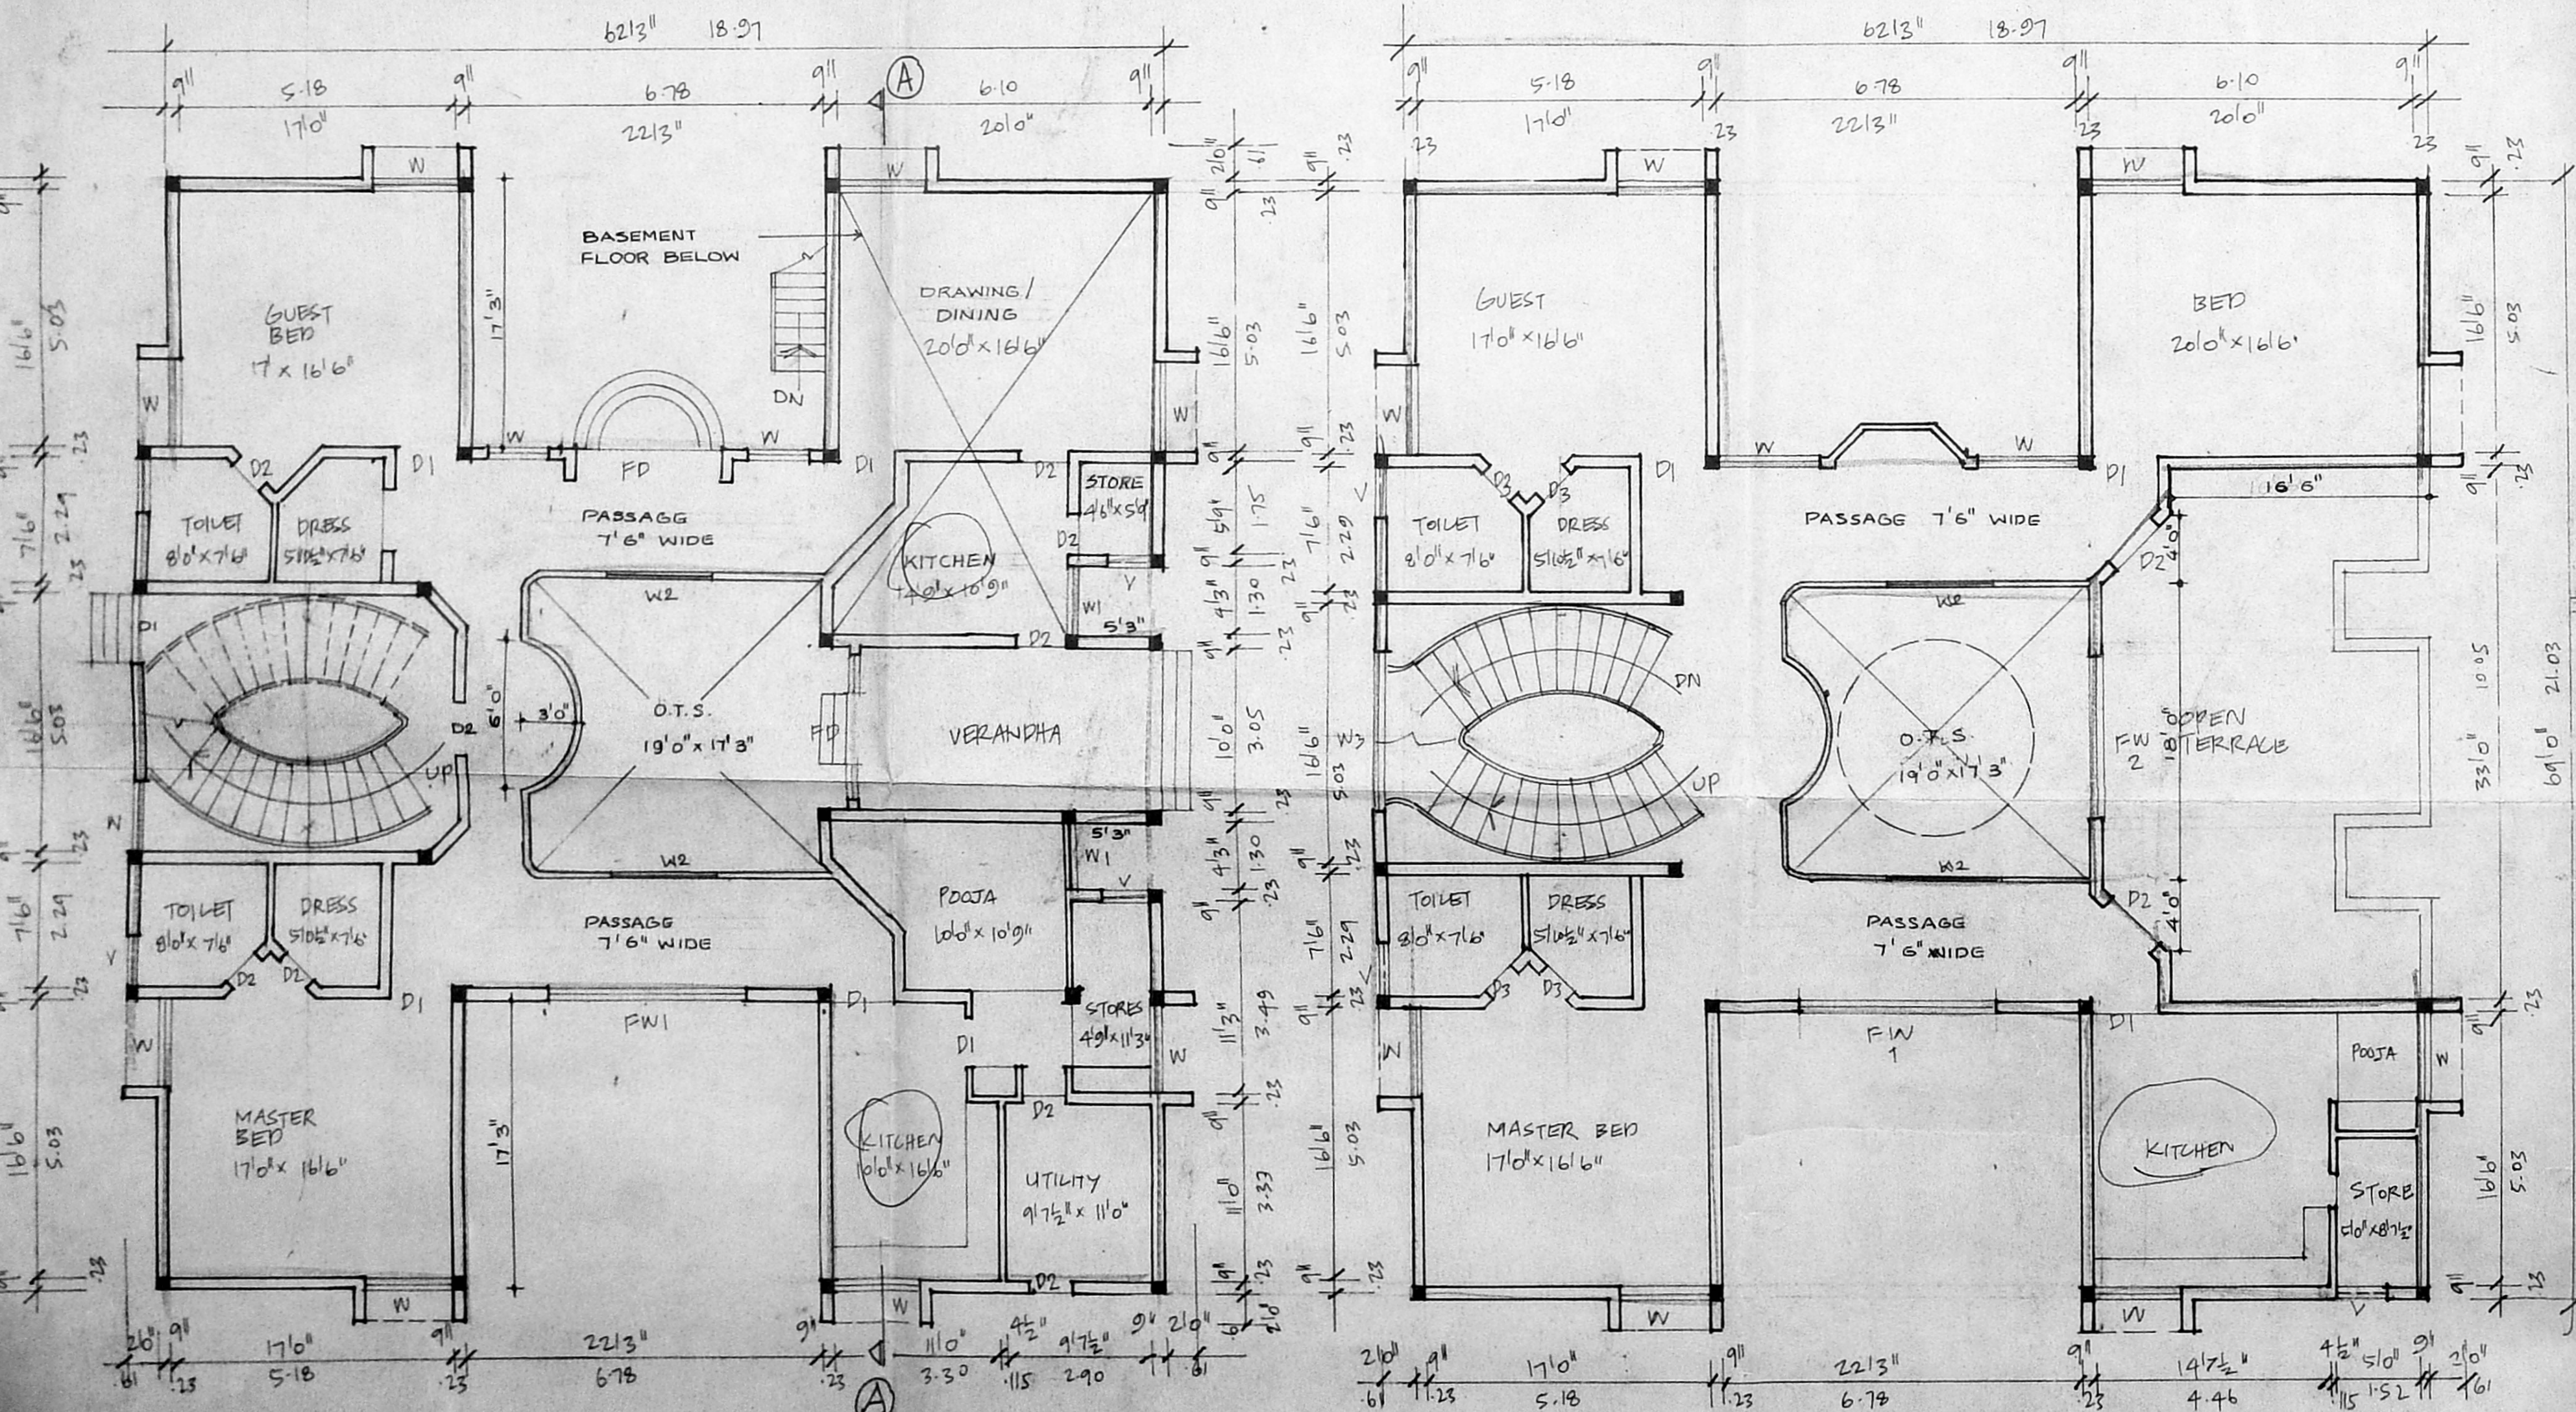

GROUND FLOOR PLAN

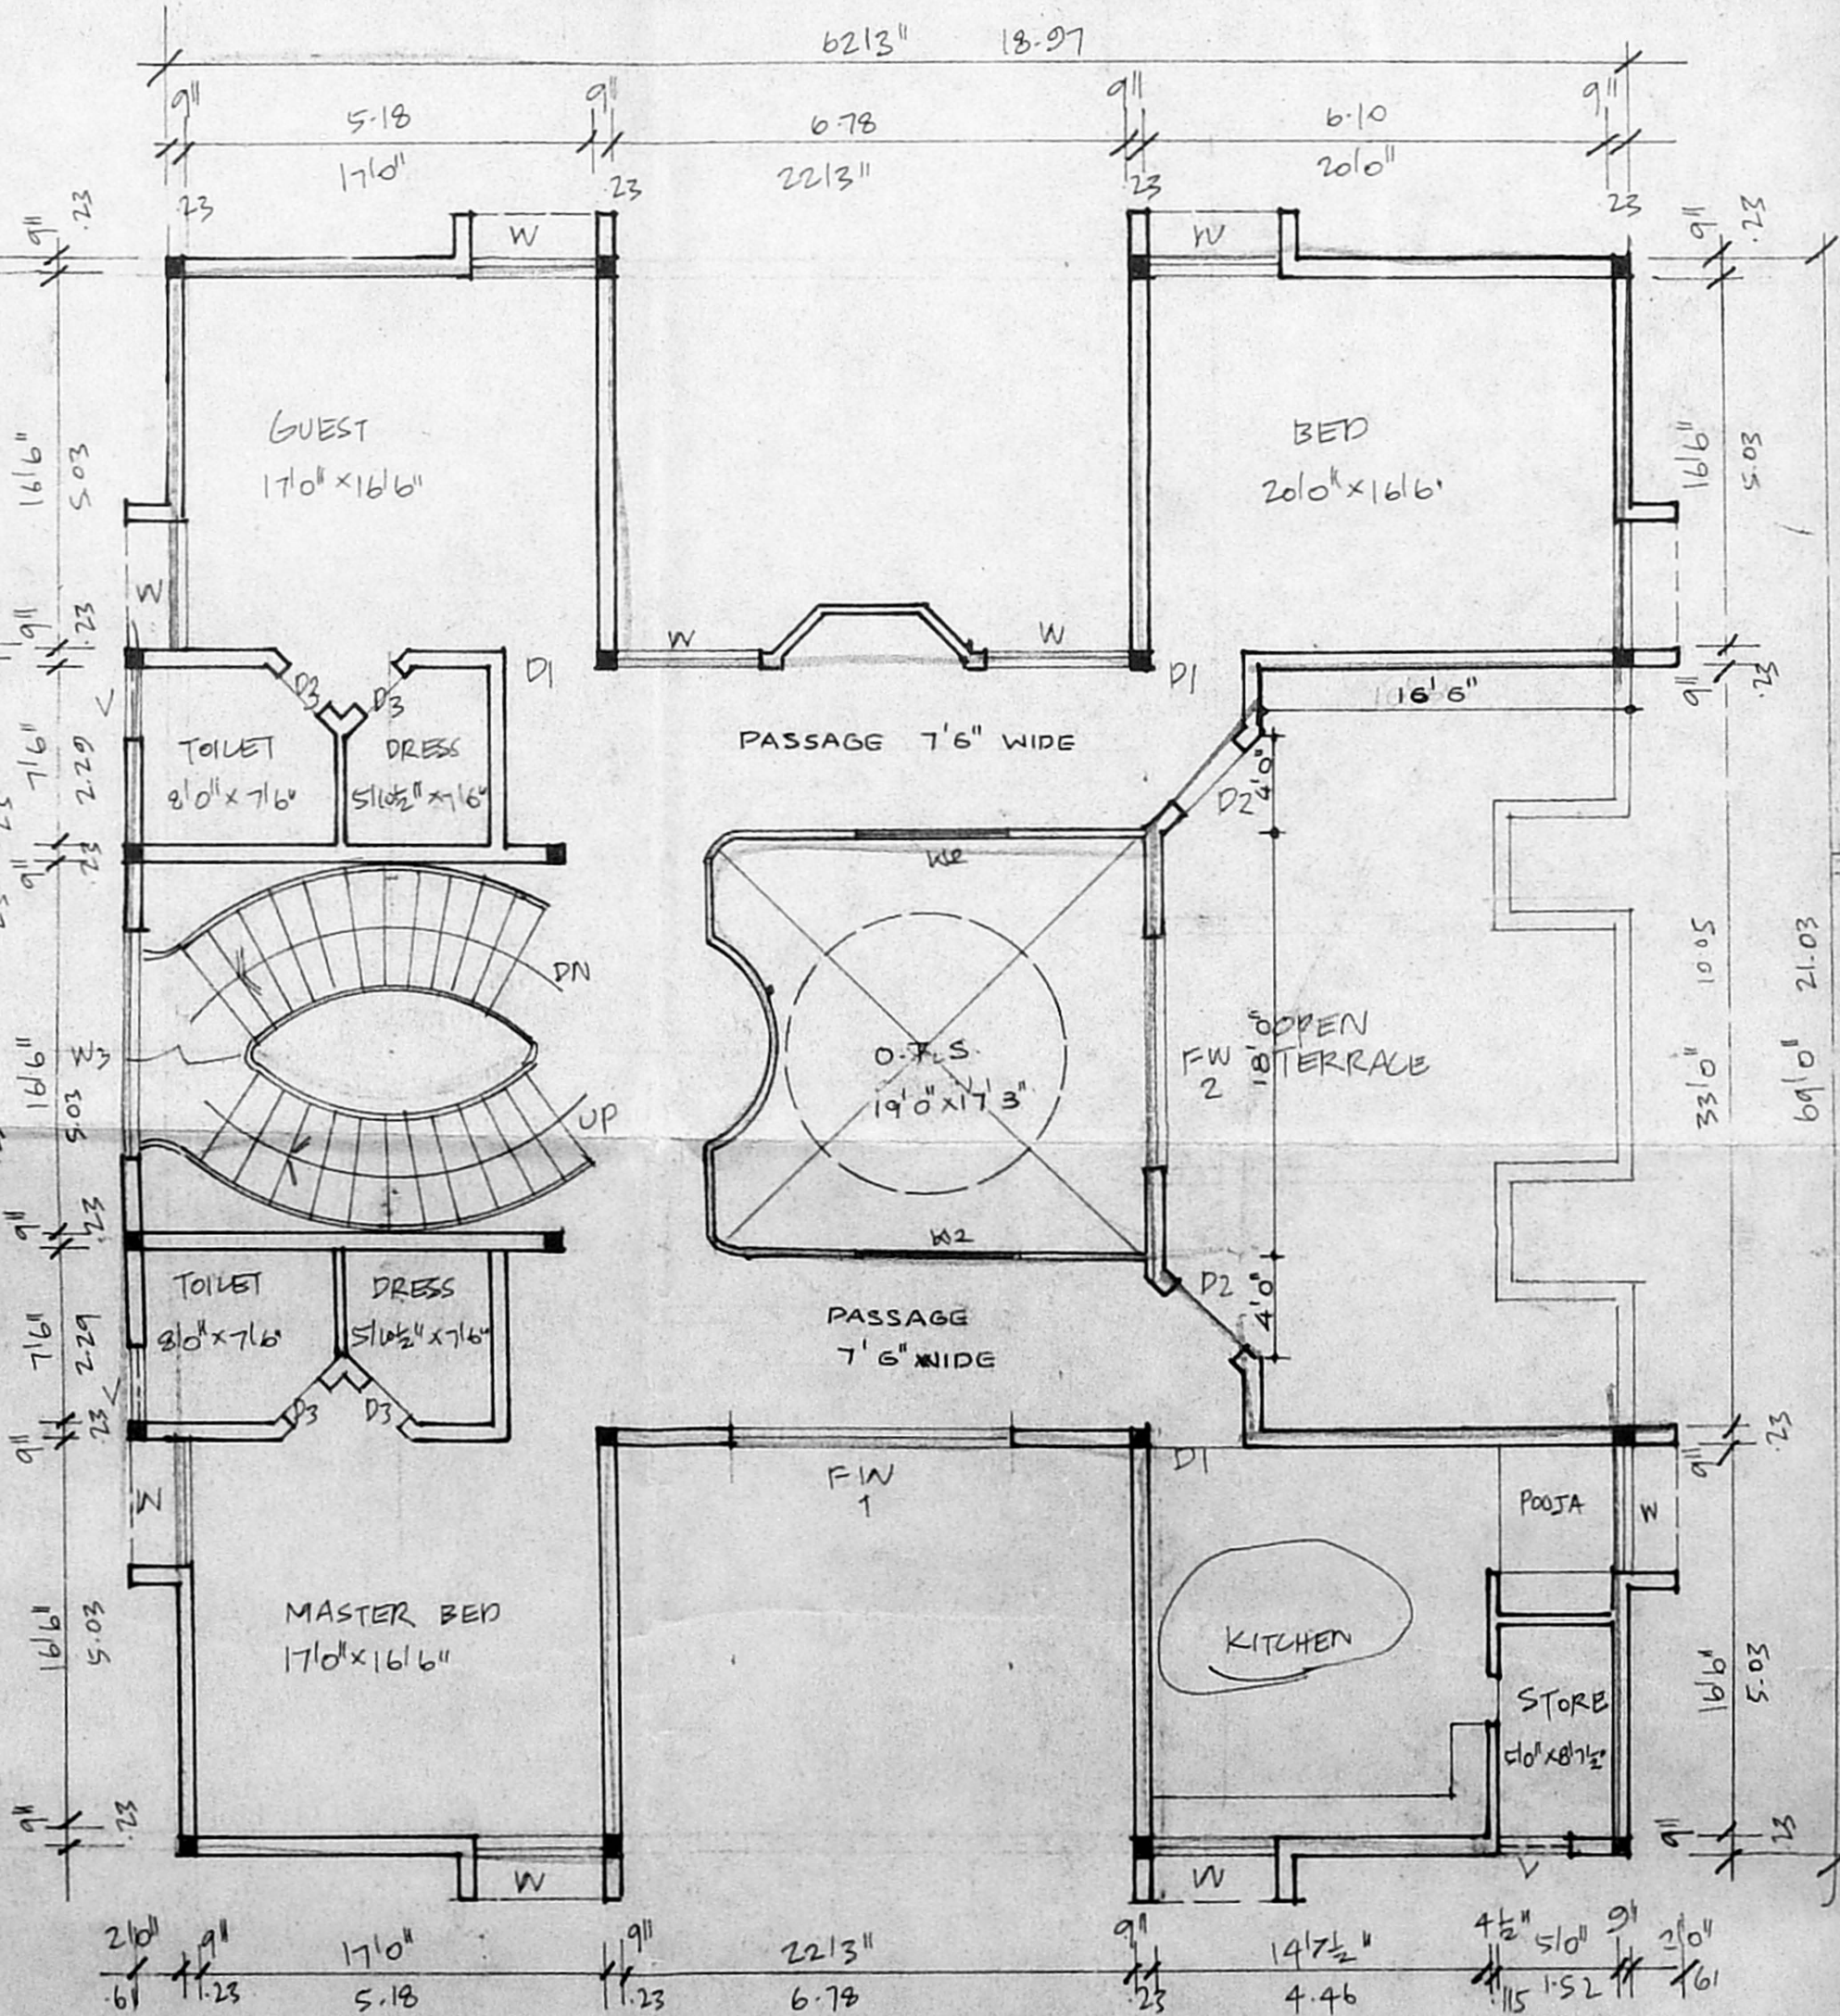

FIRST FLOOR PLAN

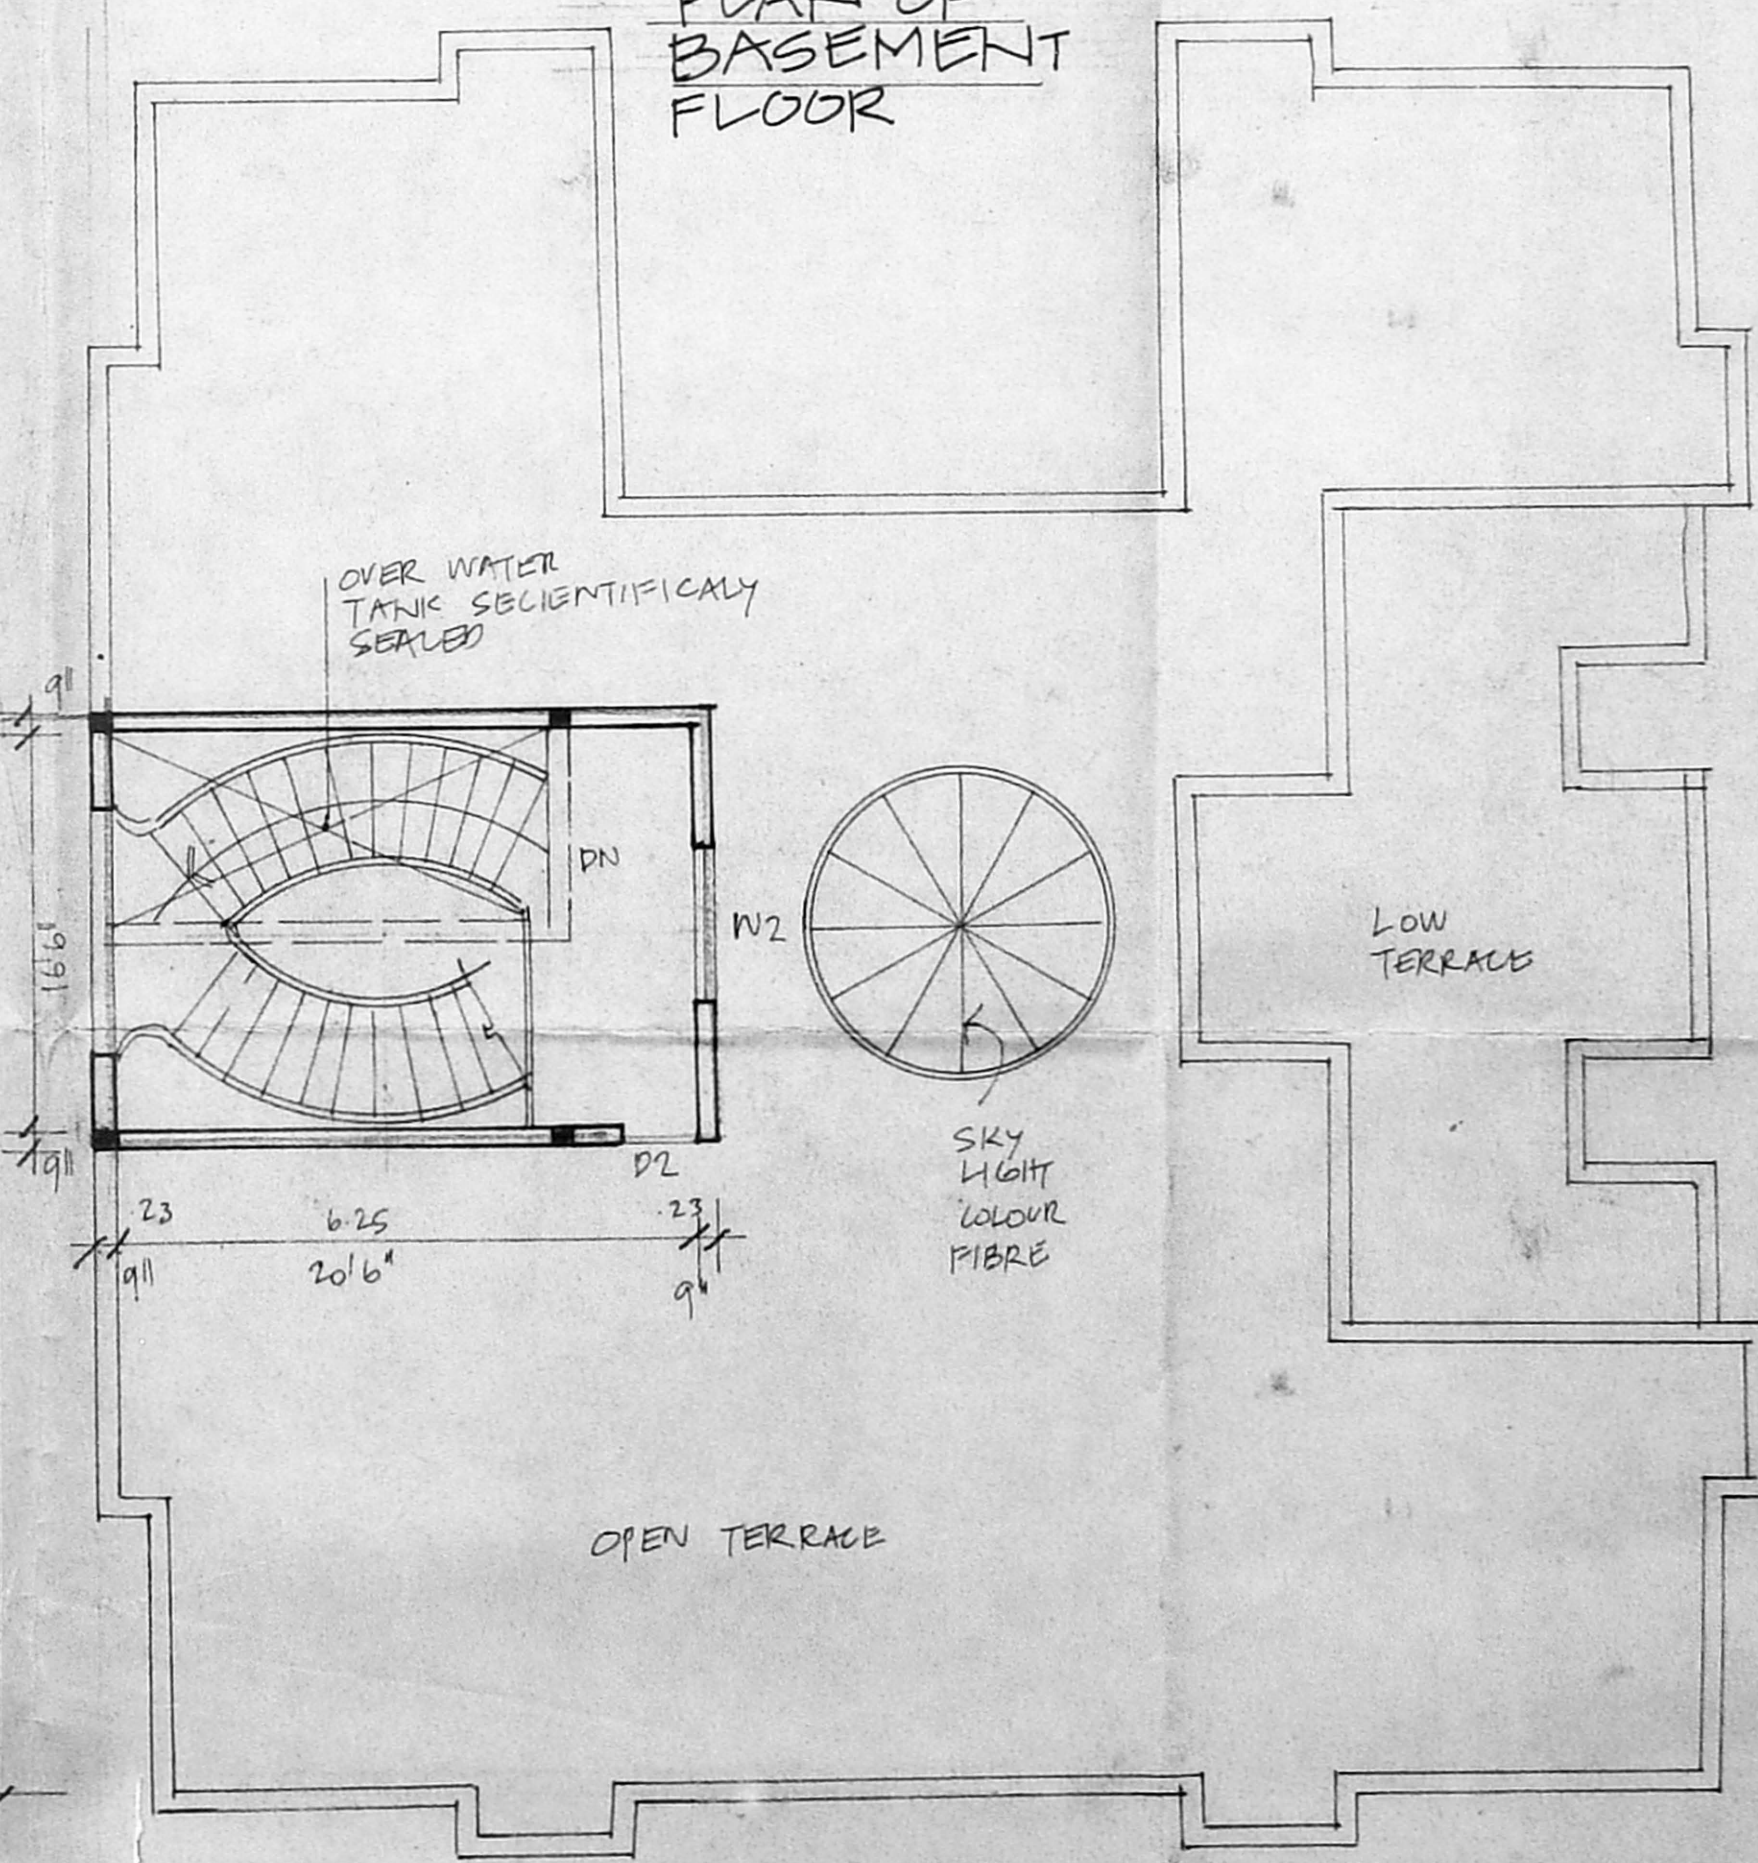

TERRACE PLAN

JOINERIES:

FD FRENCH DOOR	10'0" x 7'0"	3.05 x 2.14
FW1 FRENCH WINDOW	12'0" x 6'6"	3.66 x 1.98
D1 DOOR	3'6" x 7'0"	1.05 x 2.14
D2 DOOR	3'0" x 7'0"	.91 x 2.14
D3 DOOR	2'6" x 7'0"	.75 x 2.14
W1 WINDOW	4'0" x 4'0"	1.22 x 1.22
W2 WINDOW	6'0" x 4'0"	1.82 x 1.22
W3 WINDOW	8'0" x 4'0"	2.42 x 1.22
V VENTILATOR	3'0" x 2'0"	.91 x .91
FW2 FRENCH WINDOW	10'0" x 6'6"	3.05 x 1.98

Revised 11/10/98 A/16676/98

AREA STATEMENT:

	IN SFT.	IN SQ.M
TOTAL PLOT AREA:	14400	1338.29
PRO. GROUND FLOOR AREA:	3203.93	298.23
FIRST FLOOR AREA:	2815.62	261.67
TOTAL:	6025.61	559.90
PLAT COVERAGE:	22.29%	
F.S.I.	0.42	

COLOUR INDEX:

PROPOSED:	[Symbol]
ROAD:	[Symbol]
BOUNDARIES:	[Symbol]

PROPOSED RESIDENCE AT P.N.S. 4, 5, 6 OLD S.N. 142. R.S. N. 27/26 OF N. 78, BLOCK N. 9c MADIVAKKARAI ANNA NAGAR CHENNAI-40

SCALE: 1"=80' / 1:8100

OWNERS: S. Lalitha Lakshmi

LICENSED SURVEYOR

K. SELVAM, B.E. AMIE, C.Eng (I), A. V. J. Consulting Civil Engineer Chartered Engineer Approved Valuer, Licensed Surveyor Class-I, Reg No 319/98-99 Corporation of Chennai & Ambattur Municipality No. 1/370, Madappair East, CHENNAI - 600 050.