




FRONT ELEVATION

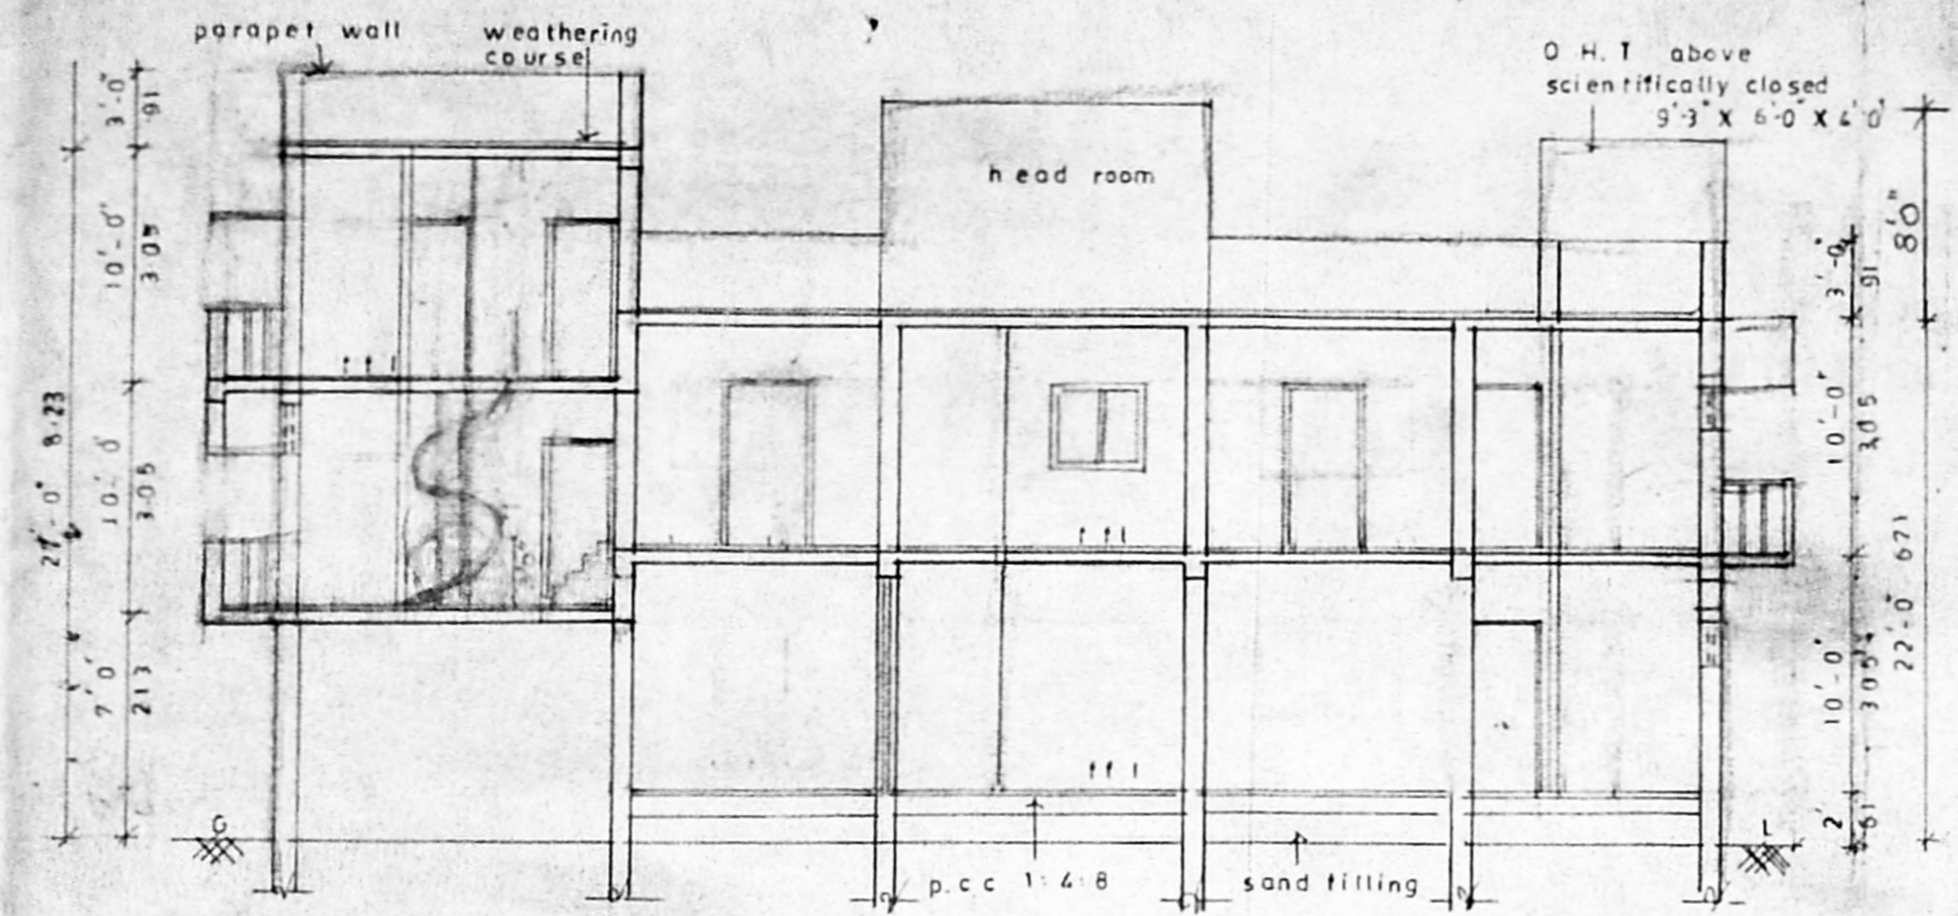


SECTION ON A B

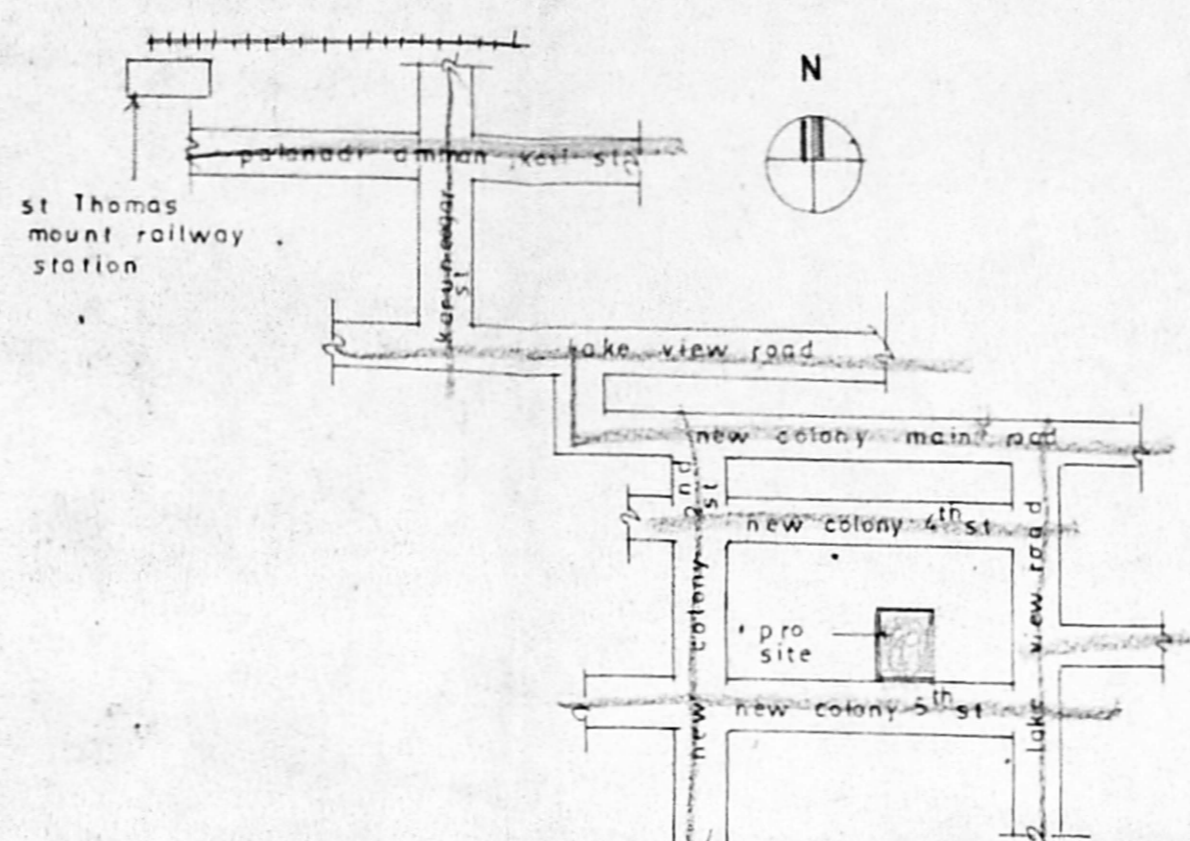

KEY PLAN
NOT TO SCALE

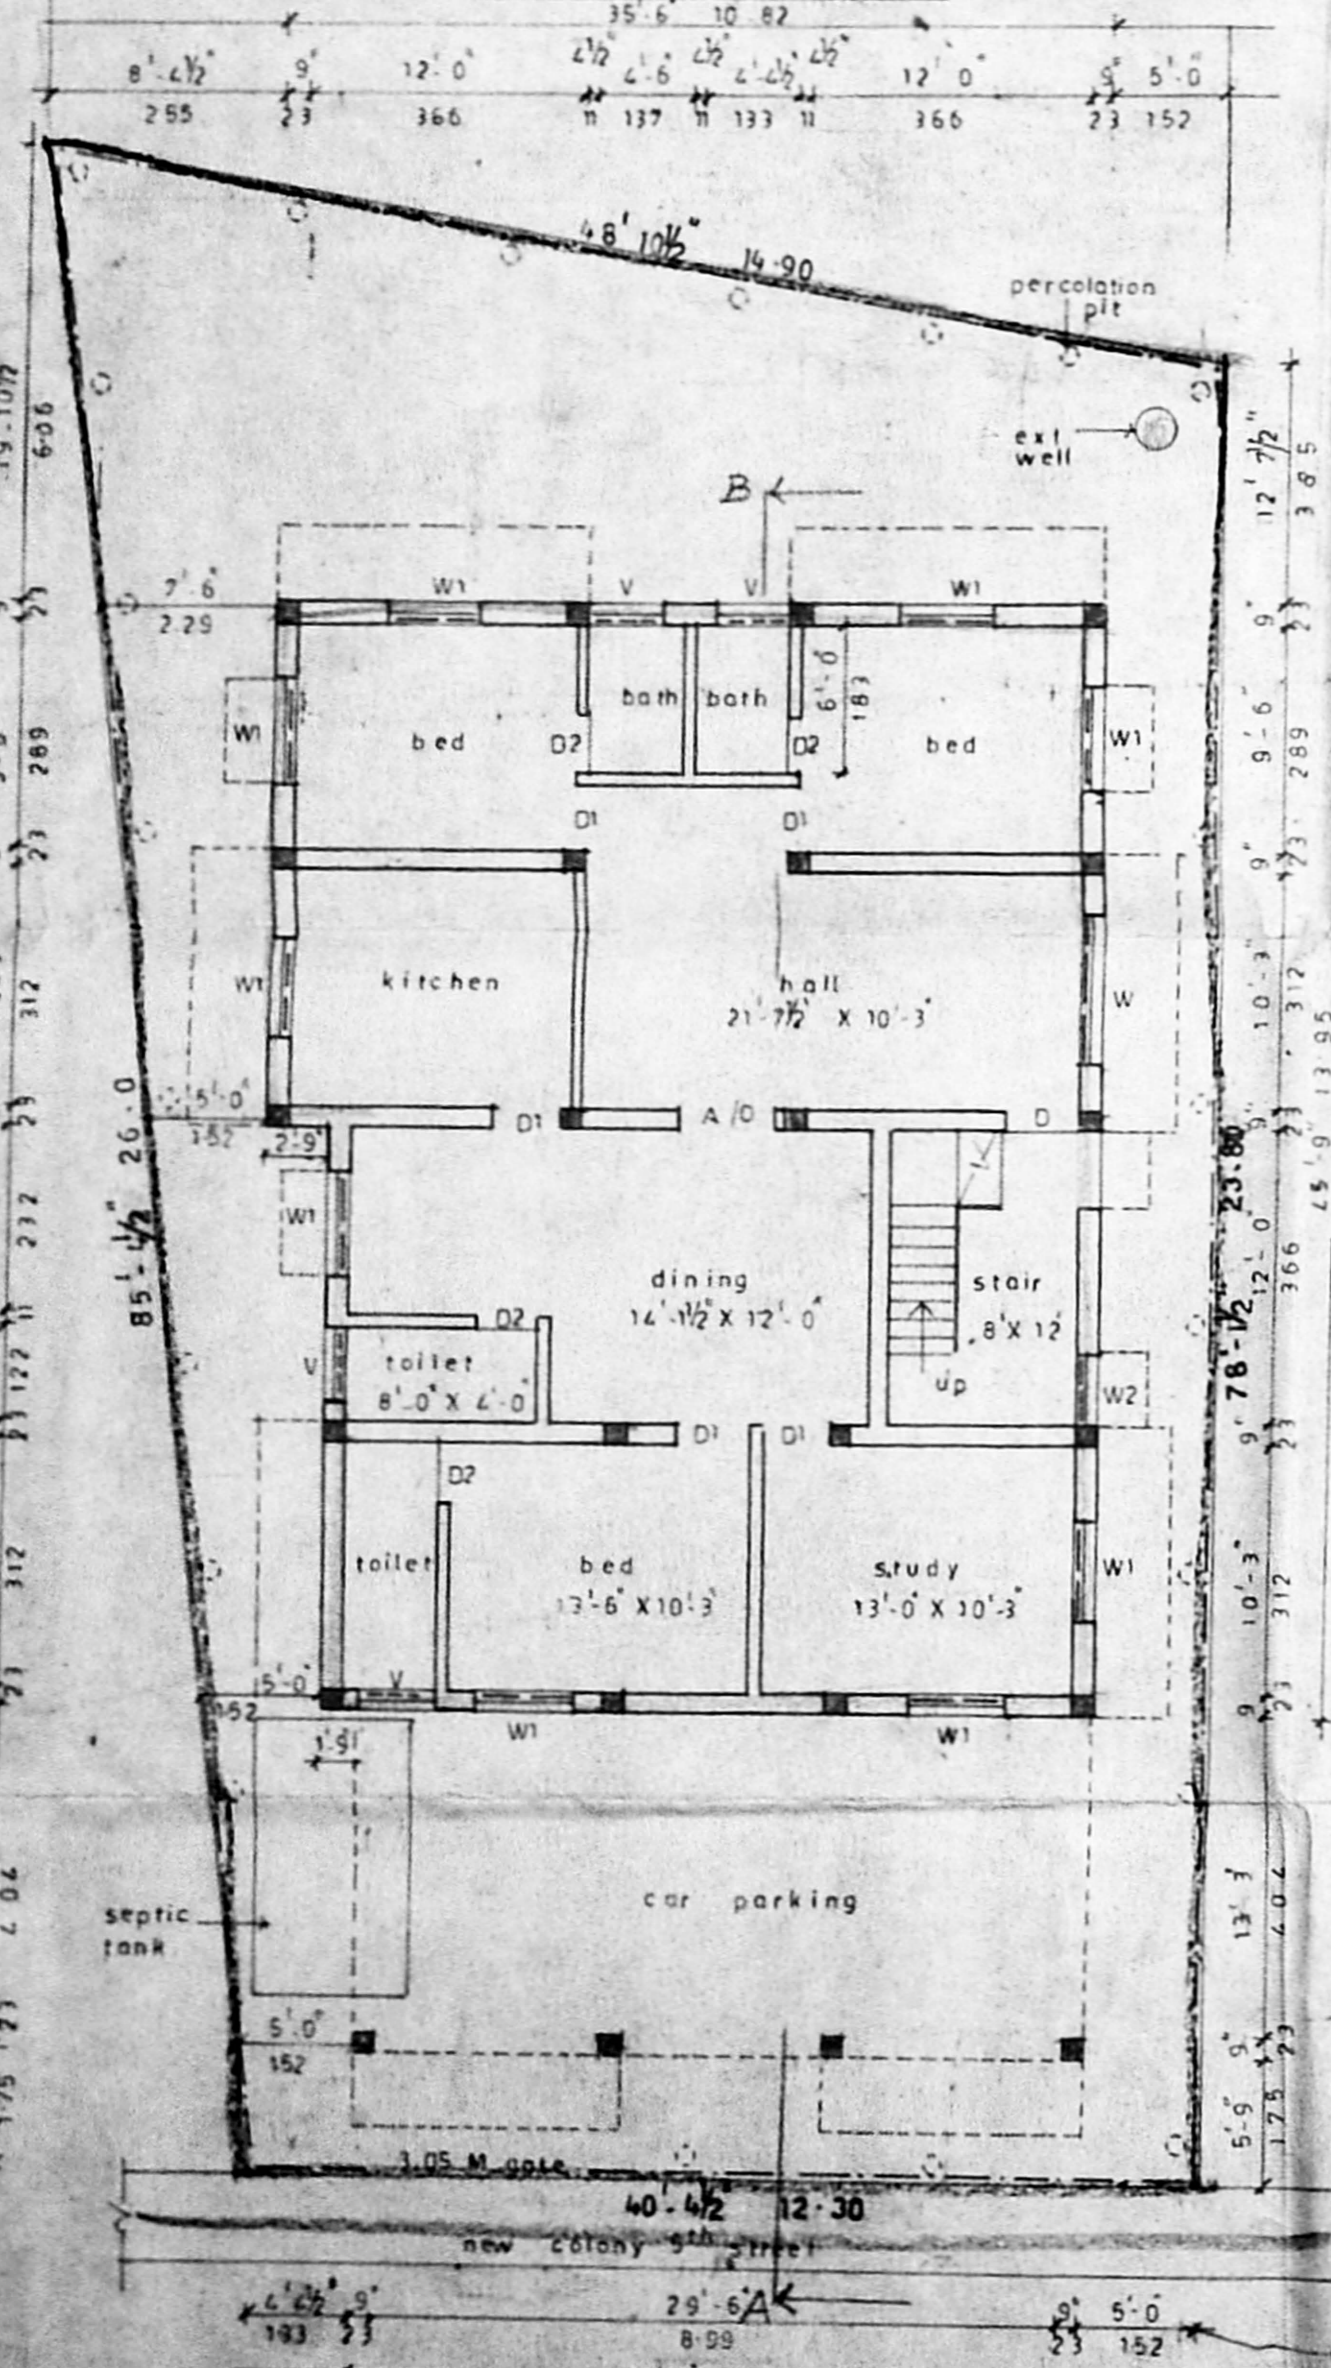


GROUND FLOOR PART PLAN STILL PARKING

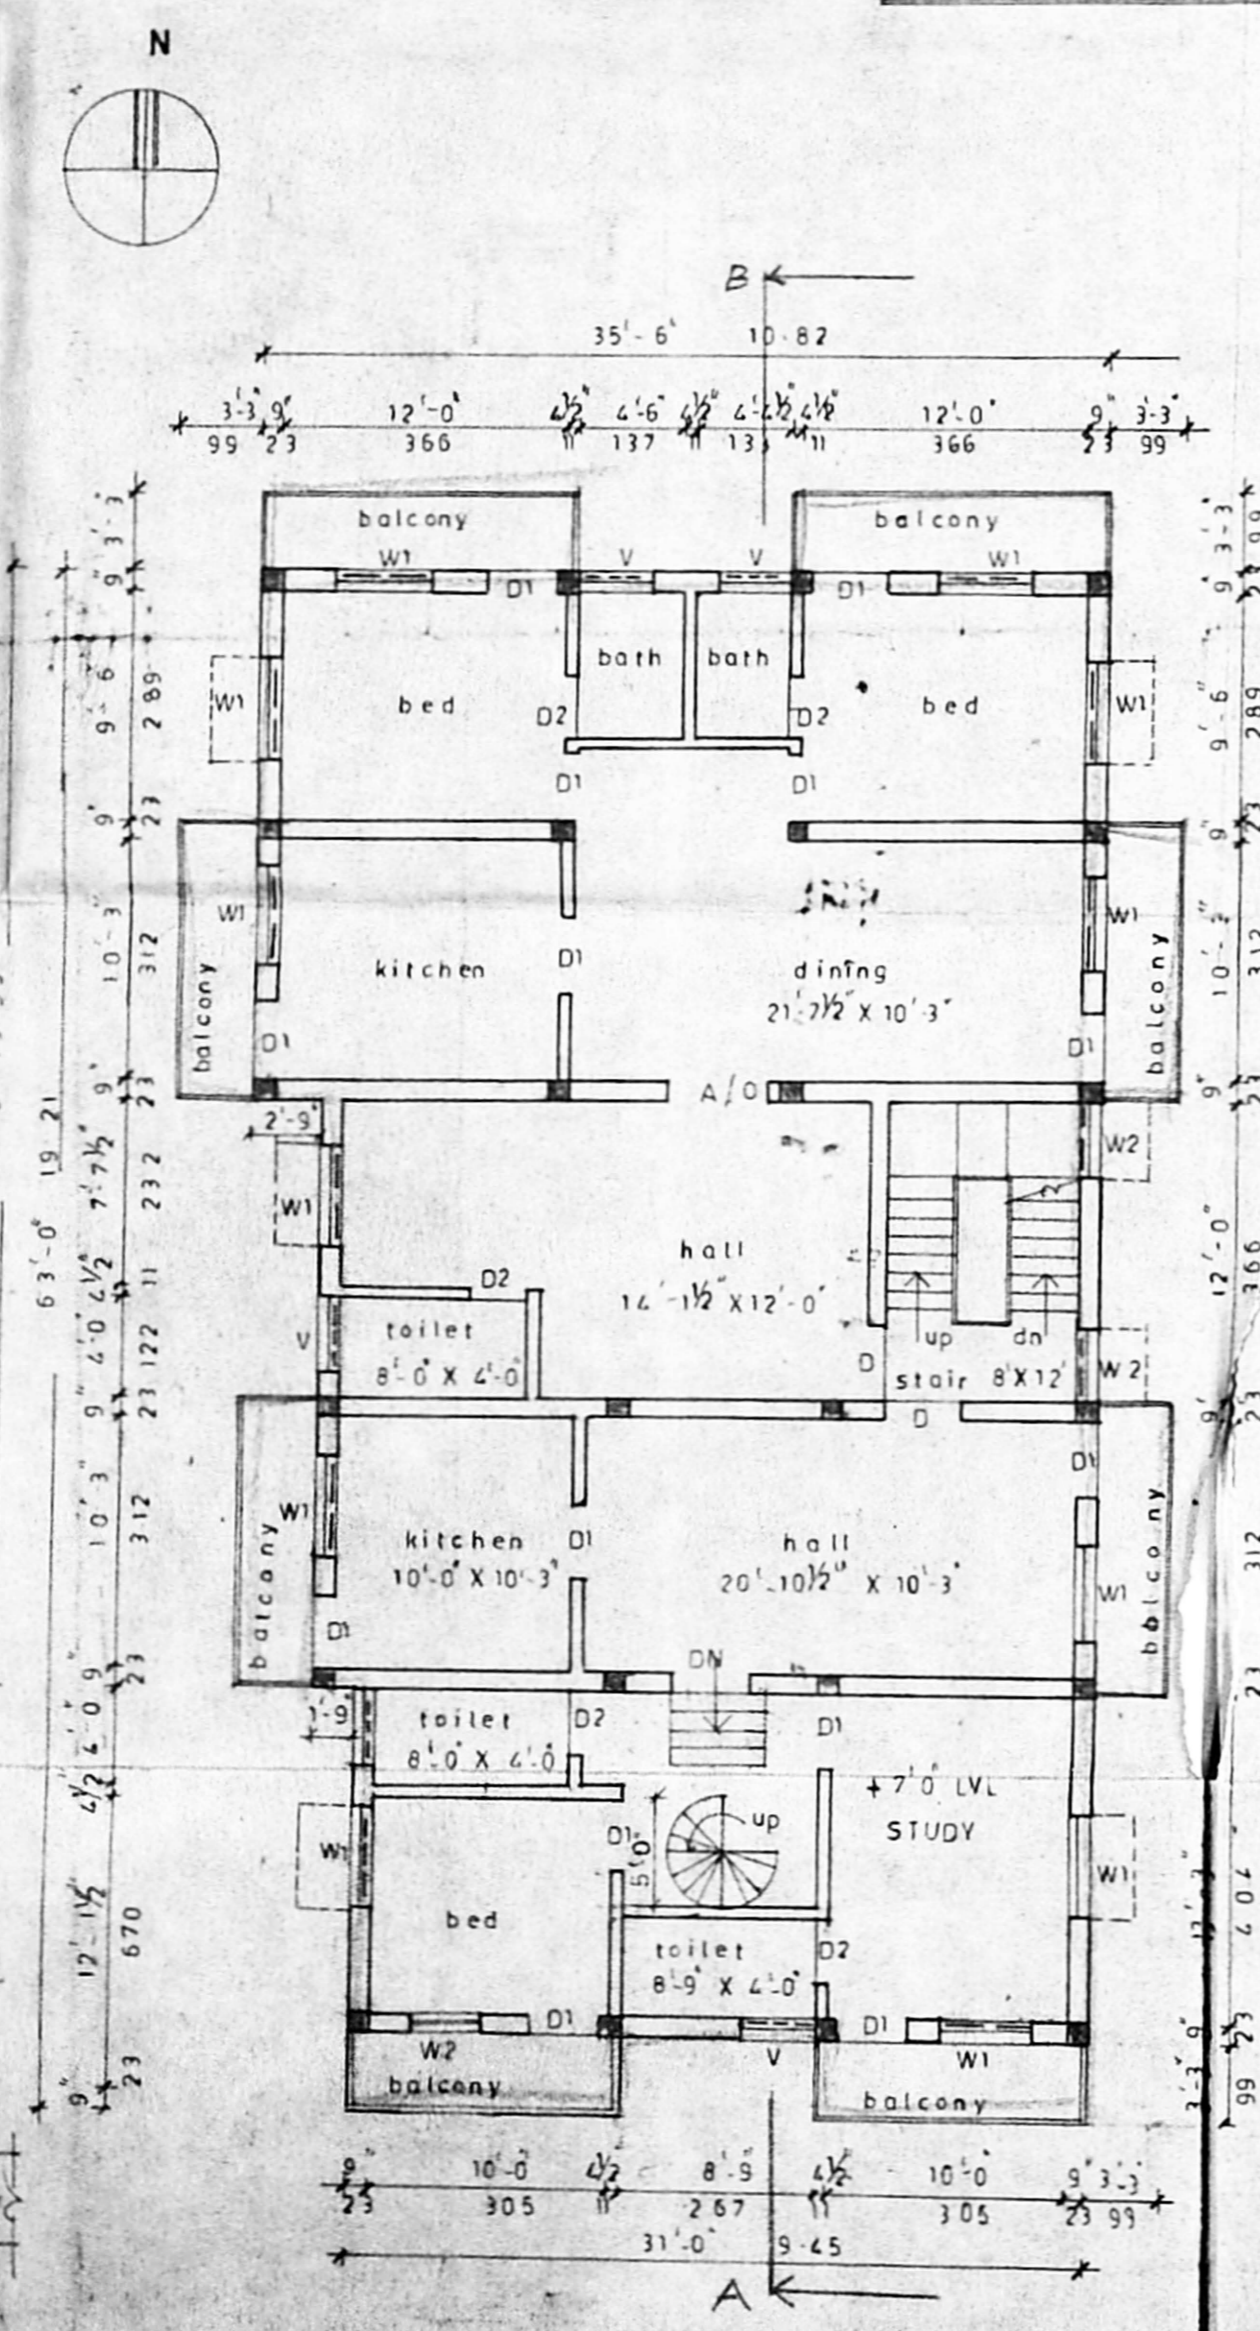


GROUND & FIRST FLOOR PART PLAN


A/25394/216/98
 Planning Permit No. _____
APPROVED
 SUBJECT TO THE CONDITIONS IN THIS OFFICE LETTER.
 A1/16844/98 Date: 10.98
 FOR MEMBER SECRETARY
 CHENNAI METROPOLITAN
 DEVELOPMENT AUTHORITY
 CHENNAI - 600 008.

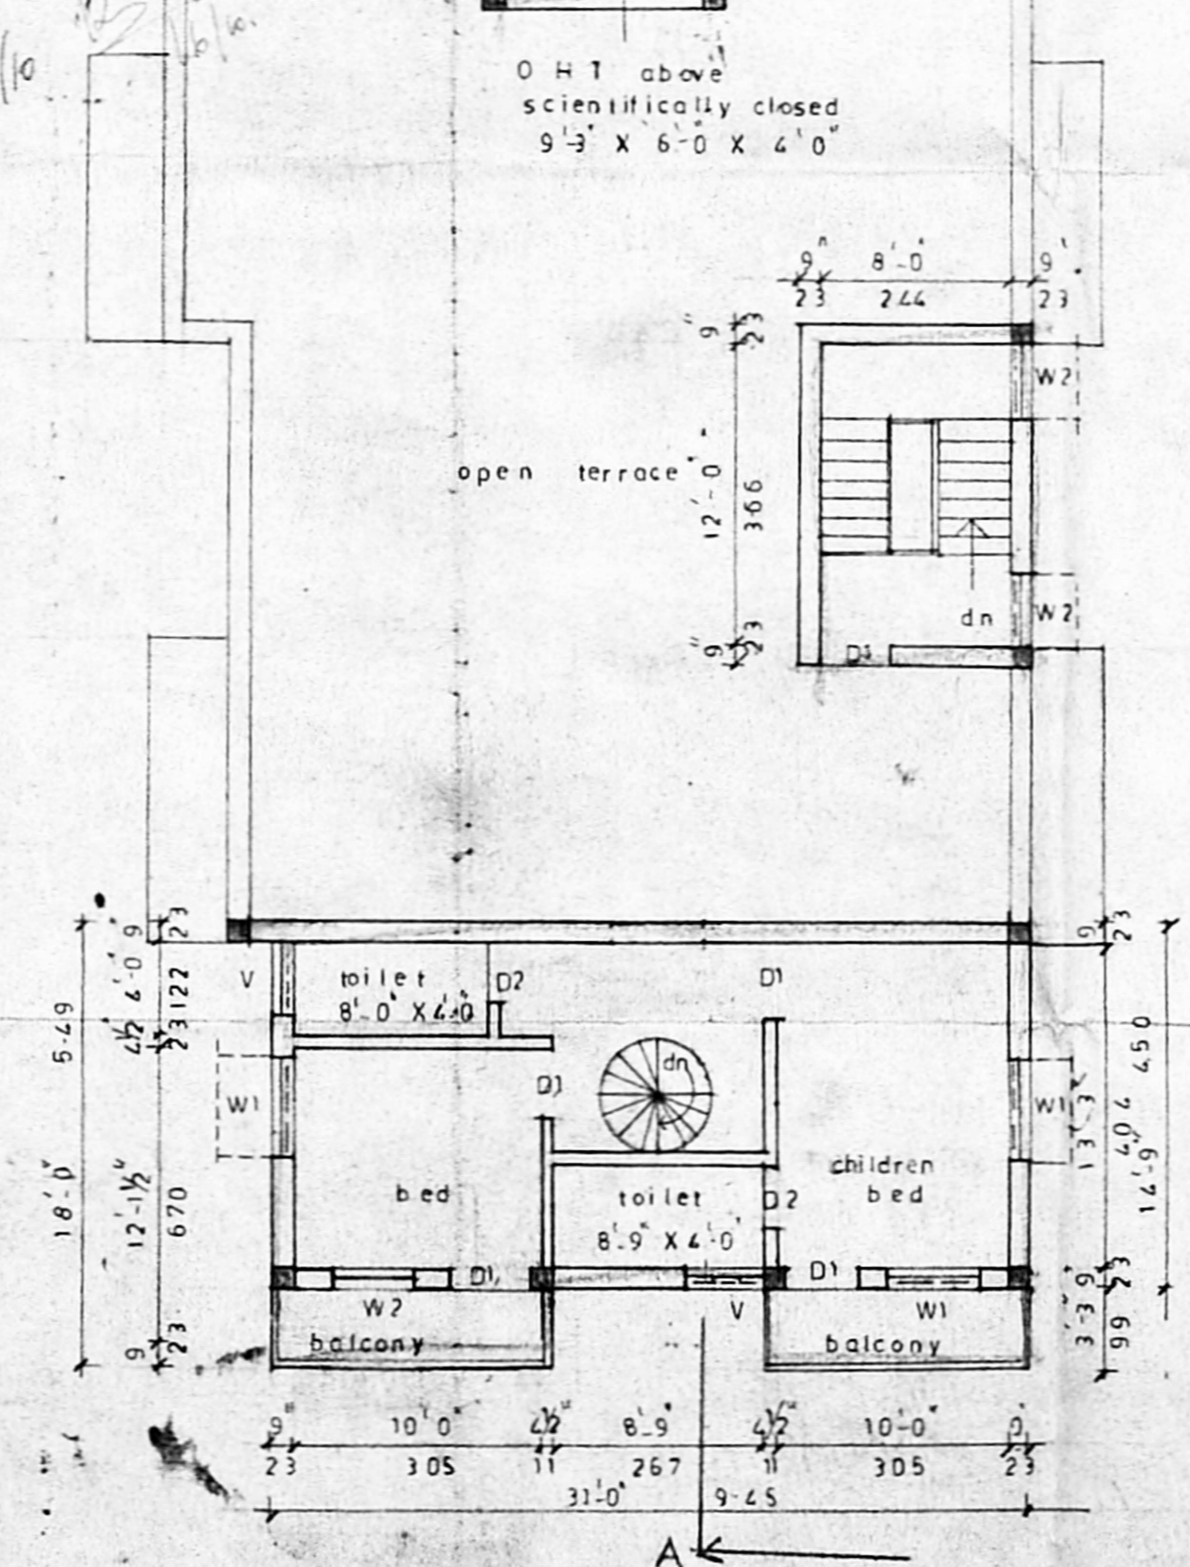


FIRST FLOOR PART PLAN

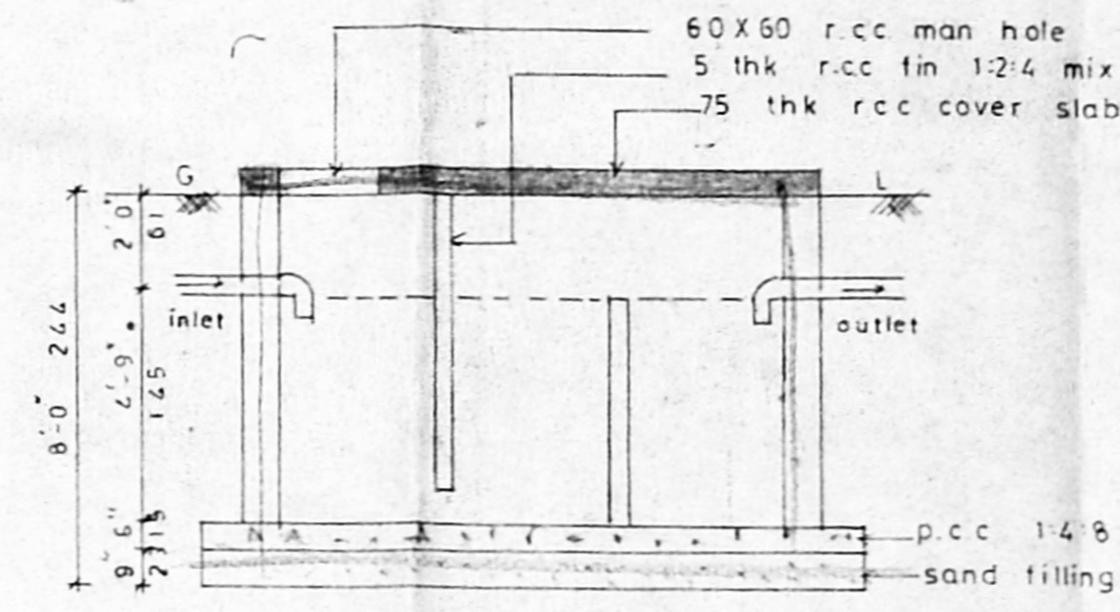


SECTION ON X X

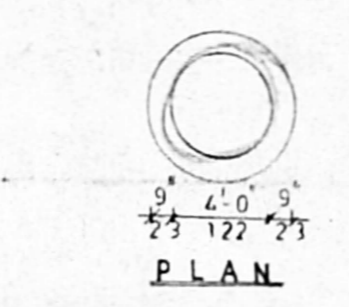


WELL DETAILS
scientifically closed

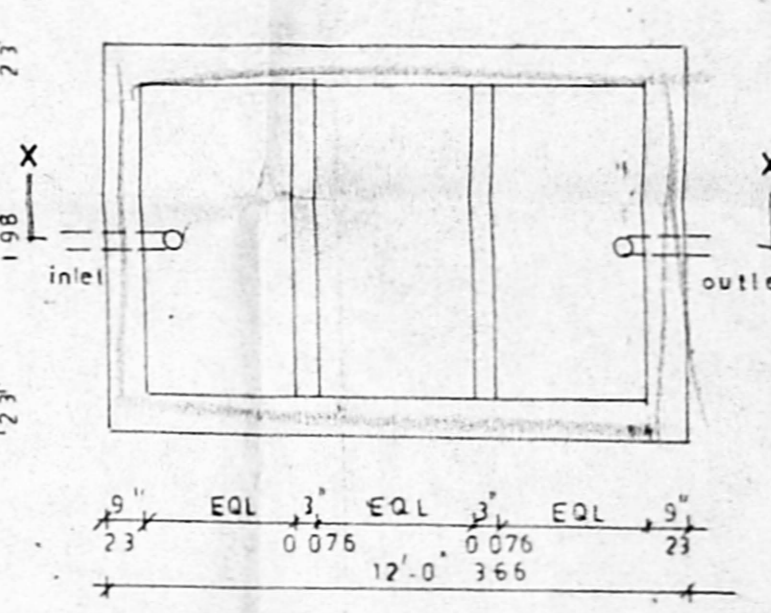

PLAN
SEPTIC TANK DETAILS
hermetically sealed
scale 1'-4'-0" = 1'-5-0"

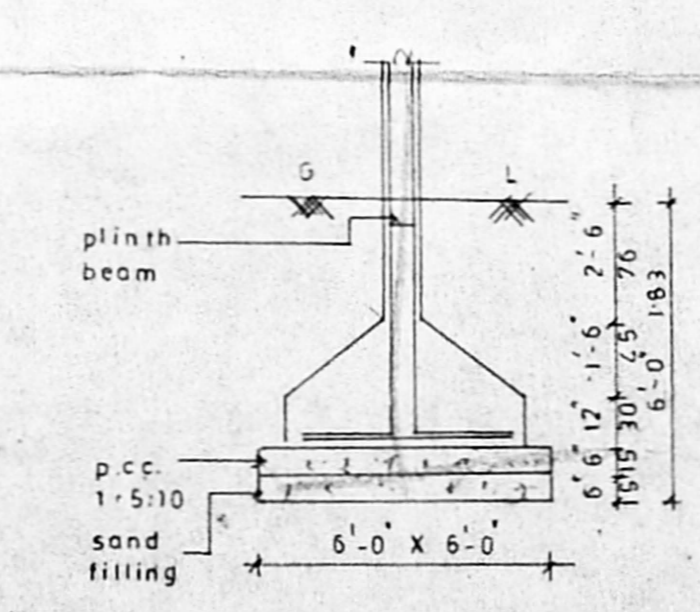

COLUMN FOUNDATION
SCALE = 1:50

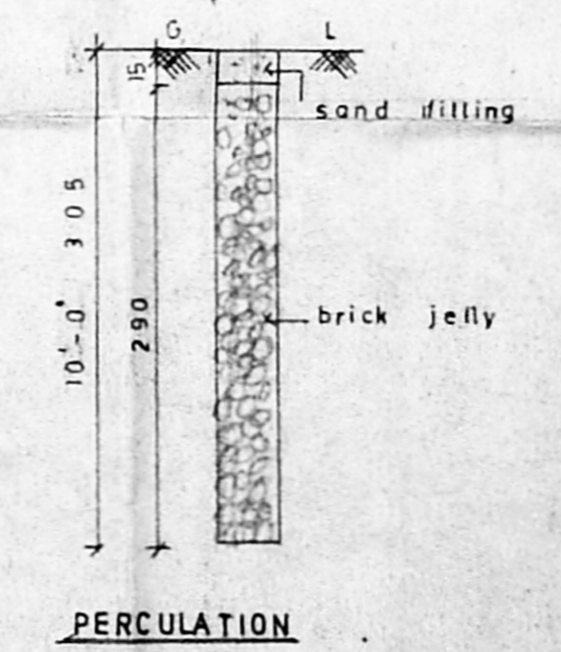

PERCOLATION PIT

SCHEDULE OF JOINERY		in cm
D	door	100 X 213
D1	door	91 X 213
D2	door	76 X 213
A O	arch opening	122 X 213
W	window	183 X 122
W1	window	122 X 122
W2	window	91 X 122
V	ventilator	91 X 61

SPECIFICATION

masonry in foundation
 brick work in basement superstructure and parapet wall
 plastering of walls and ceiling in cm 1:4 and 1:3 respectively
 mosaic flooring in cm 1:3
 two coats of colour wash over two coats of white wash
 all doors and windows are of teak wood painted two coats of premier
 roof slabs beams lintels and sunshade are of rcc with acc mix of 1:2:4
 flooring in pcc 1:4:8

AREA STATEMENT	sq. ft	sq. m
plot area	3648.09	339.04
ground floor part still parking	1992.82	185.20
ground floor part	2303.20	214.05
first floor part	529.56	49.22
total area	4825.58	448.47
plot coverage 54.63%		
f.s.i 1.31		

COLOUR INDEX

proposed work shown thus

road shown thus

boundary line shown thus

proposed residential building for
MS GREATA ENTERPRISES DEVELOPMENT (P) LTD at NO:15,
 New colony 5th st, adampakkam
 CHENNAI - 88. PLOT NO:2,
 S.NO: 220/16, TAMBARAM TALUK,
 KANCHEPURAM DIST
 WARD F-1, BLOCK NO:5,
 T. S. NO: 37, ALANDUR.

[Signature]
OWNER
[Signature]
R. MANIVANNAN
 LICENCED SURVEYOR
 ALANDUR MUNICIPALITY

LICENSED SURVEYOR
S. B. ASSOCIATES,
 NO:1-A, S.V. KOIL STREET,
 SEKAR NAGAR CHENNAI-88.
 PH: 471 12 95

DRG NO: C/1084/98
 SCALE 1:80 DATE