



PLAN SHOWING THE
 PROPOSED BUILDING AT
 PLOT NO: 57, S.NO:174/ 3
 IN OFFICER COLONY,
 NO: 98, PORUR VILLAGE,
 THIRUVALUVAR DISTRICT,
 AMBATHUR TALUK.

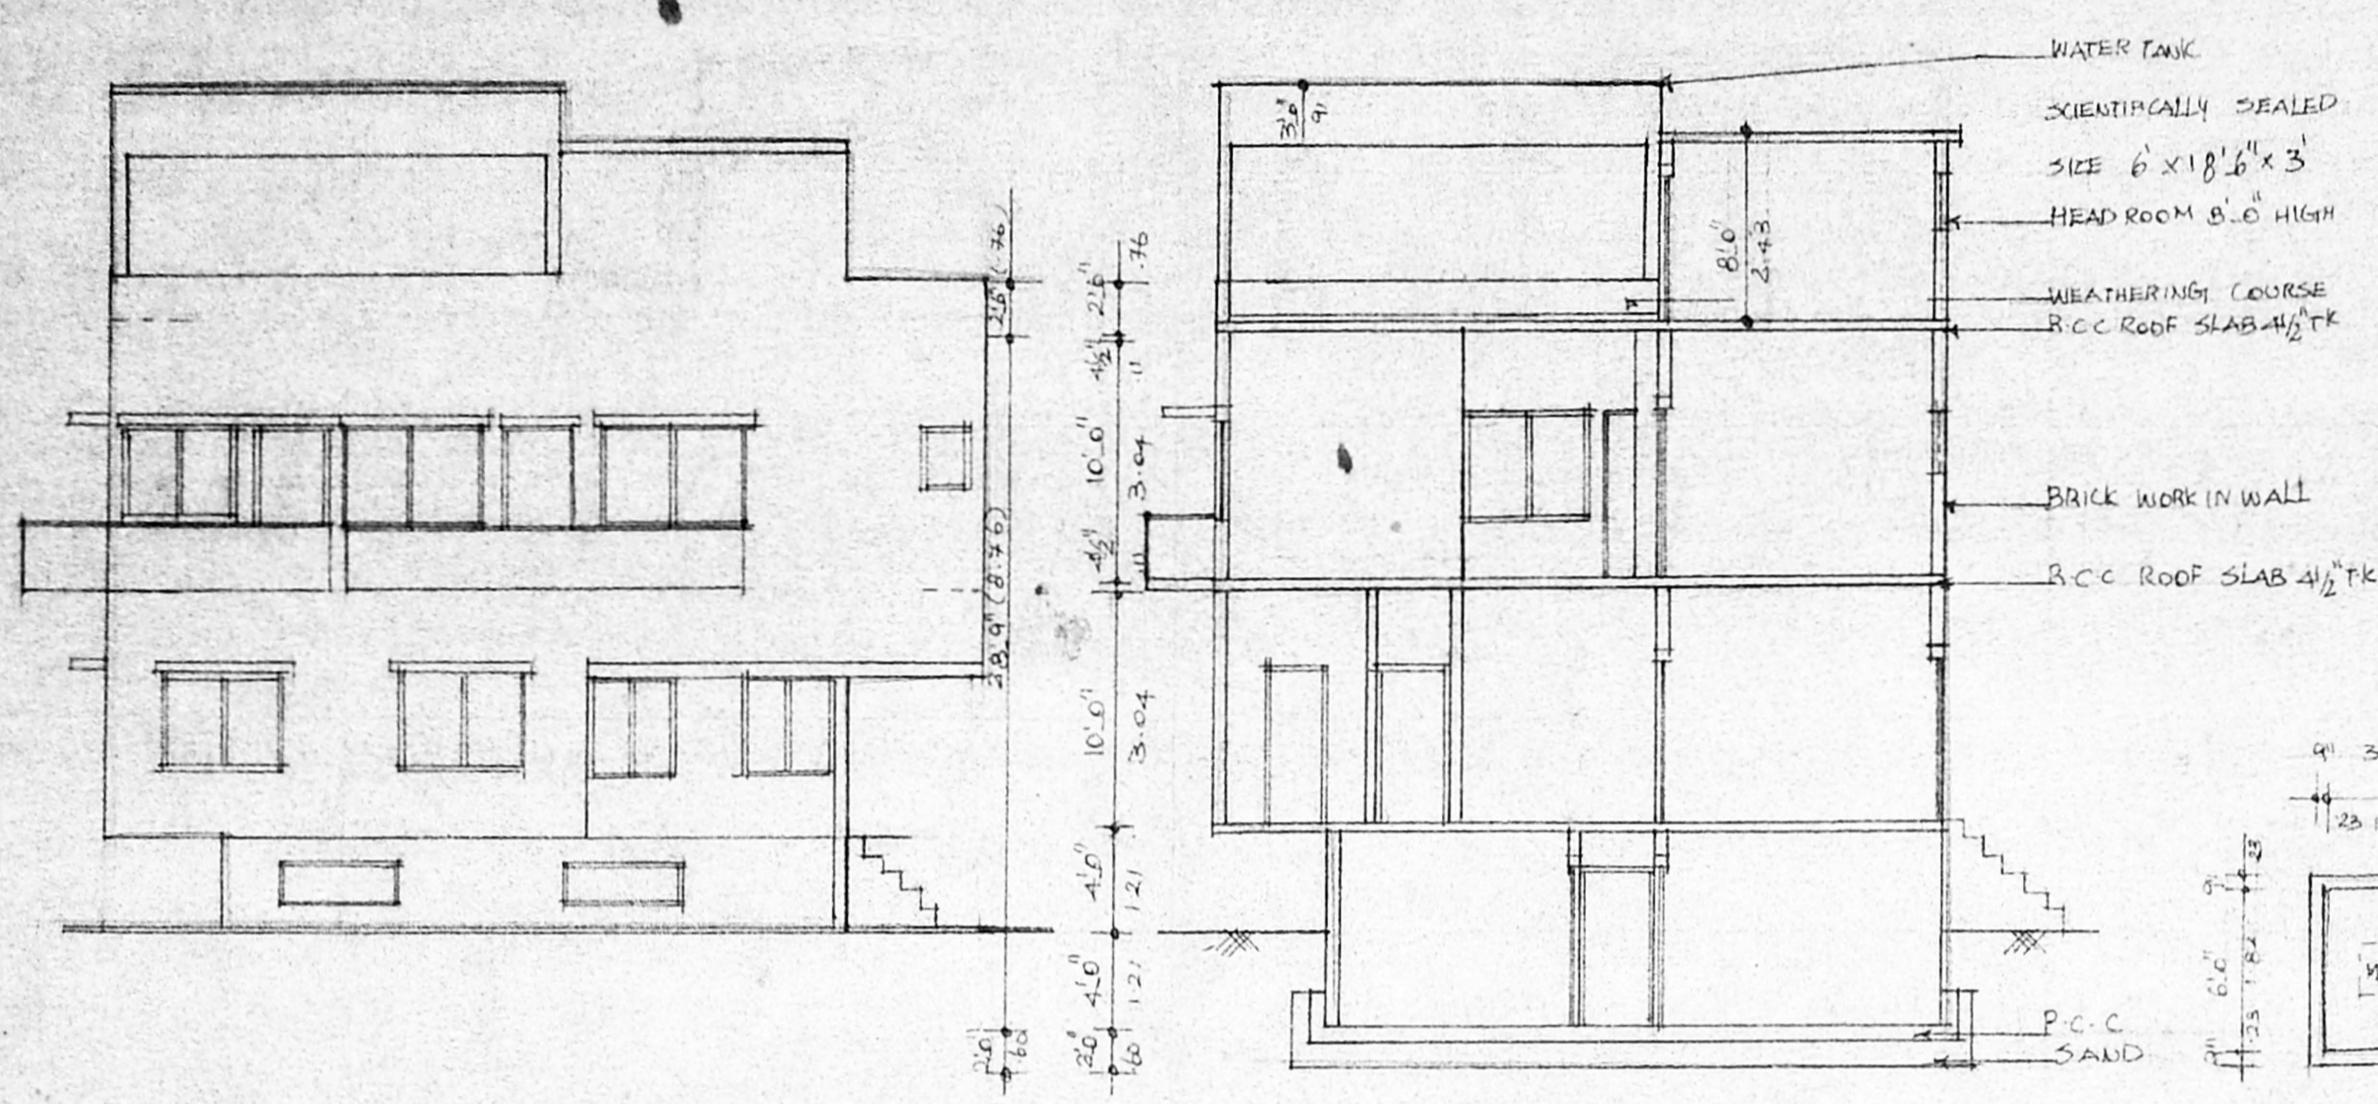

ELEVATION


SECTION CD

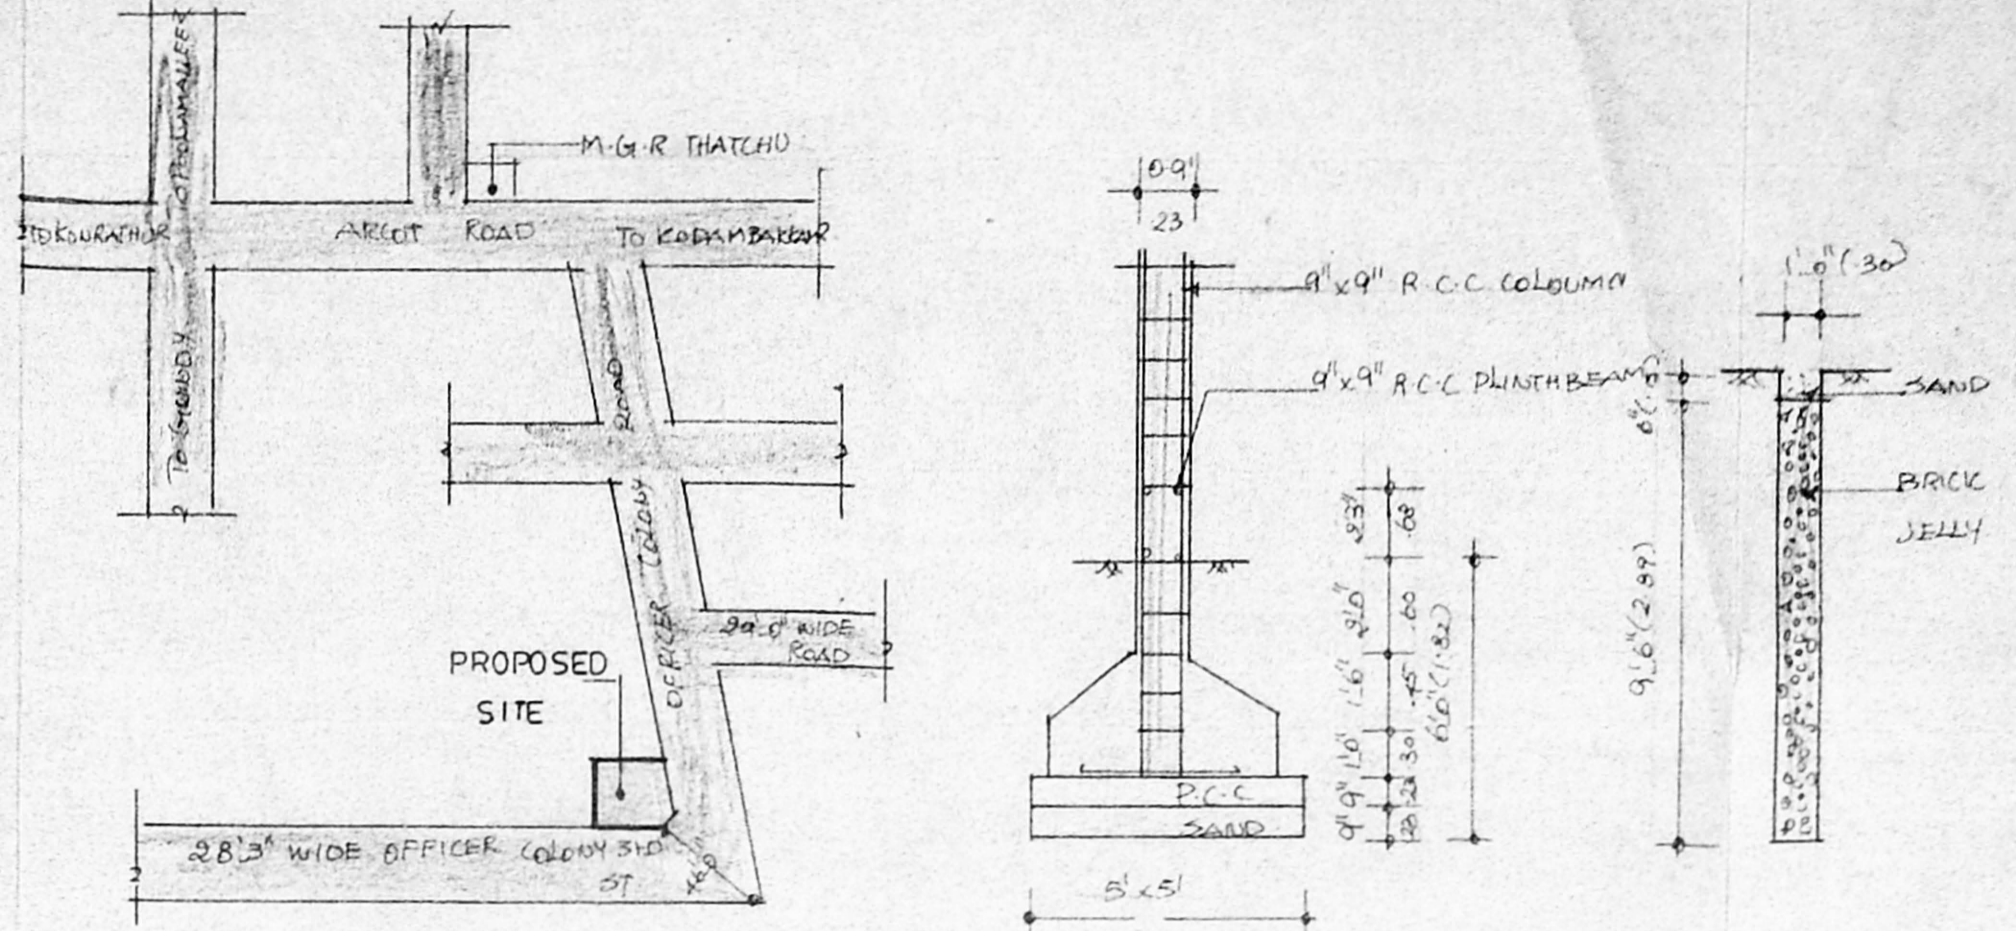

KEY PLAN N.T.S


R.C.C. FOUNDATION DETAIL

PERCOLATION PIT

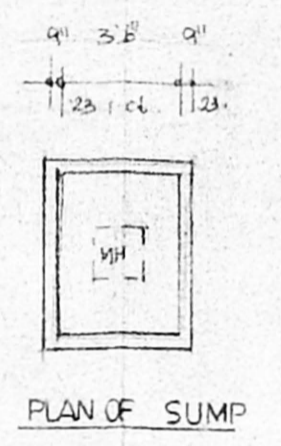

PLAN OF SUMP

SEC OF SUMP

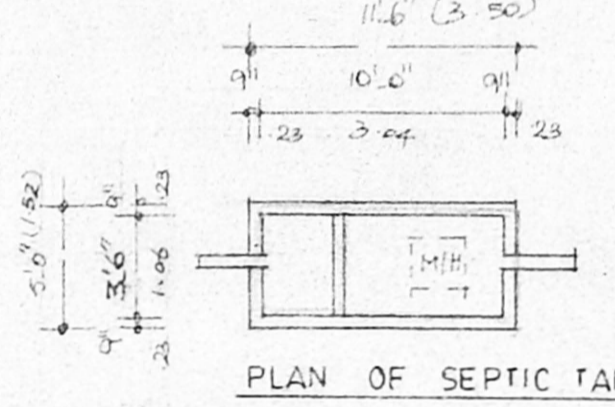

PLAN OF SEPTIC TANK

SEC ON SEPTIC TANK

JOINERY DETAILS

D DOOR	7'-6" x 3'-3"	2-13 x 1-00
D1 DOOR	7'-6" x 3'-6"	2-13 x 0-91
D2 DOOR	7'-6" x 2'-6"	2-13 x 0-76
W WINDOW	6'-6" x 4'-0"	1-82 x 1-21
W1 WINDOW	5'-6" x 4'-0"	1-52 x 1-21
V VENTILATOR	4'-6" x 2'-0"	1-21 x 0-60
V1 VENTILATOR	1'-6" x 2'-0"	0-45 x 0-60

AREA DETAILS (S.F.)

Area	S.F.	M ²
PLOT AREA-	3000.00	278.81
[AS PER DOCUMENT]		
G FLOOR AREA-	1300.00	120.81
B FLOOR AREA-	863.00	80.20
F FLOOR AREA-	1590.00	147.76
TOTAL AREA-	3753.00	348.79

COLOUR INDEX

PROPOSED	[Color swatch]
ROAD	[Color swatch]
BOUNDARY	[Color swatch]

SCALE: 1:80
 DATE: 8-7-98
 NORTH

OWNER
Ravesh Chay

LICENSED SURVEYOR
P.S. Pillai


S. SENTHILKUMAR, B.E., A.I.T.A.,
 Registered Architect-CA/24/17745
 Council of Architecture,
 Licensed Surveyor - R.A. 7
 Corporation of Chennai.

AS PER SITE CONDITIONS


AS PER DOCUMENT

AS PER DOCUMENT


A/25370/192/98
 Planning Permit No.
APPROVED
 SUBJECT TO THE CONDITIONS IN THIS OFFICE LETTER
 A/17237/98 DATE 9-98
 FOR MEMBER SECRETARY
 CHENNAI METROPOLITAN
 DEVELOPMENT AUTHORITY
 CHENNAI - 600 003.

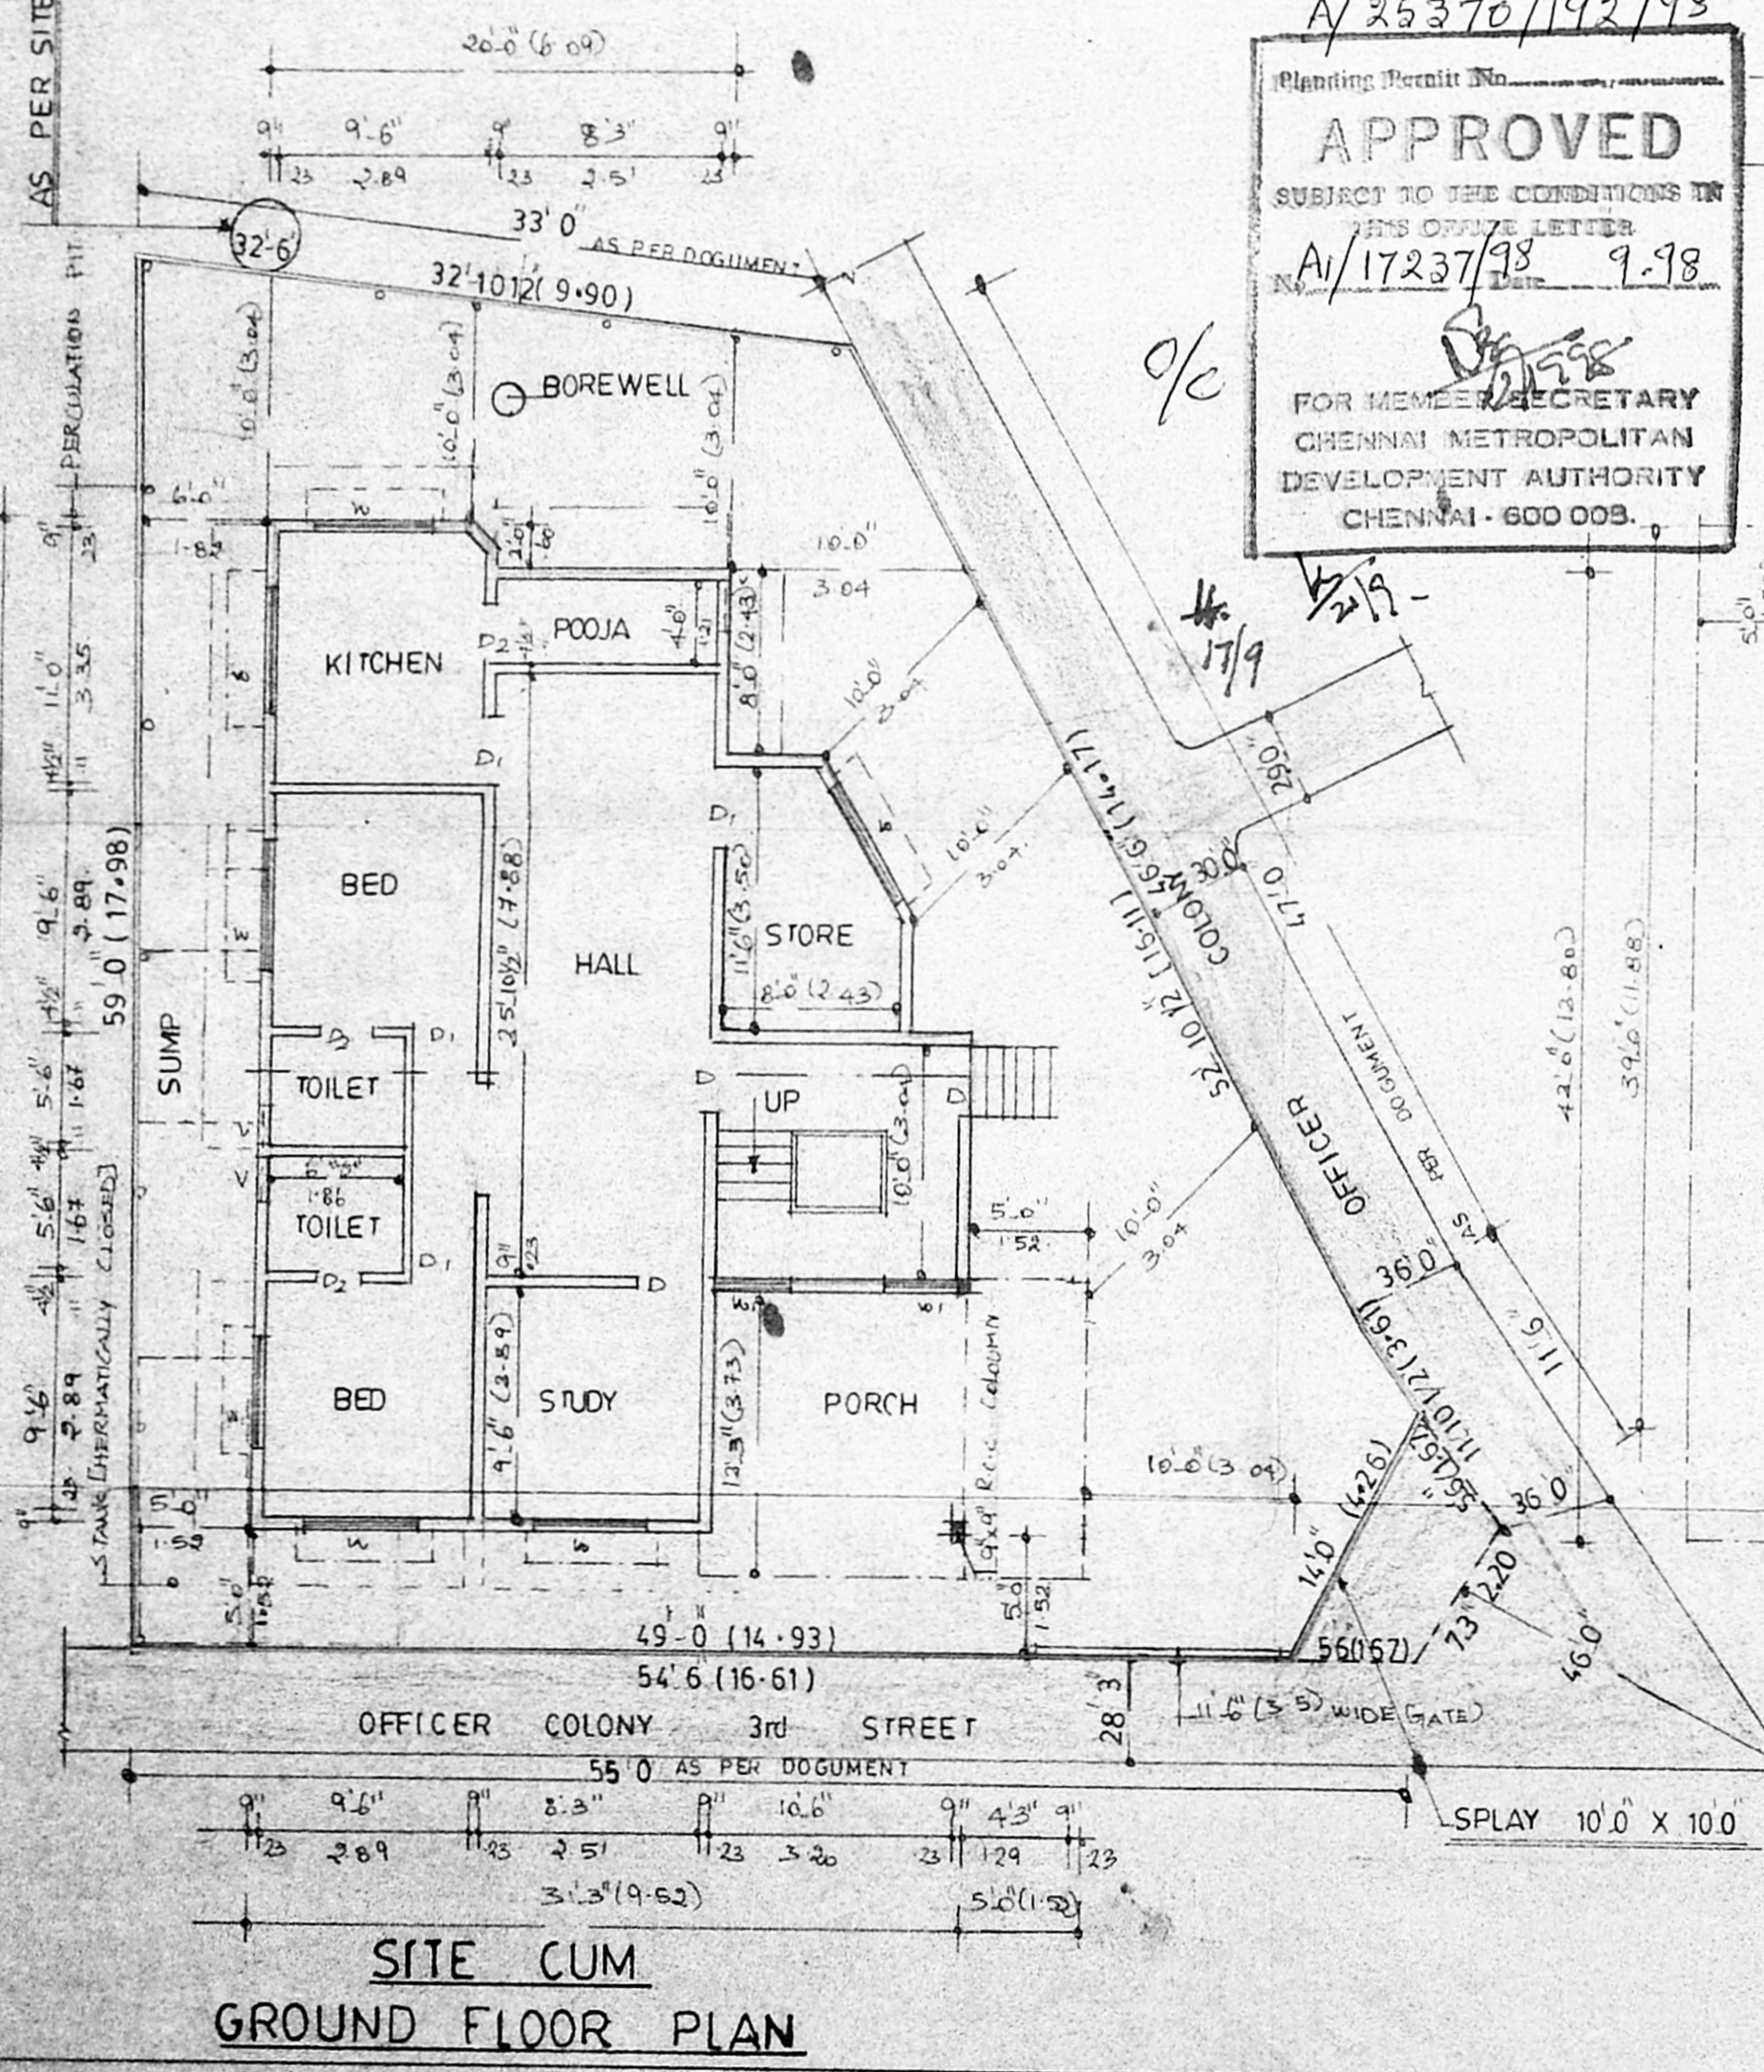


SITE CUM
 GROUND FLOOR PLAN

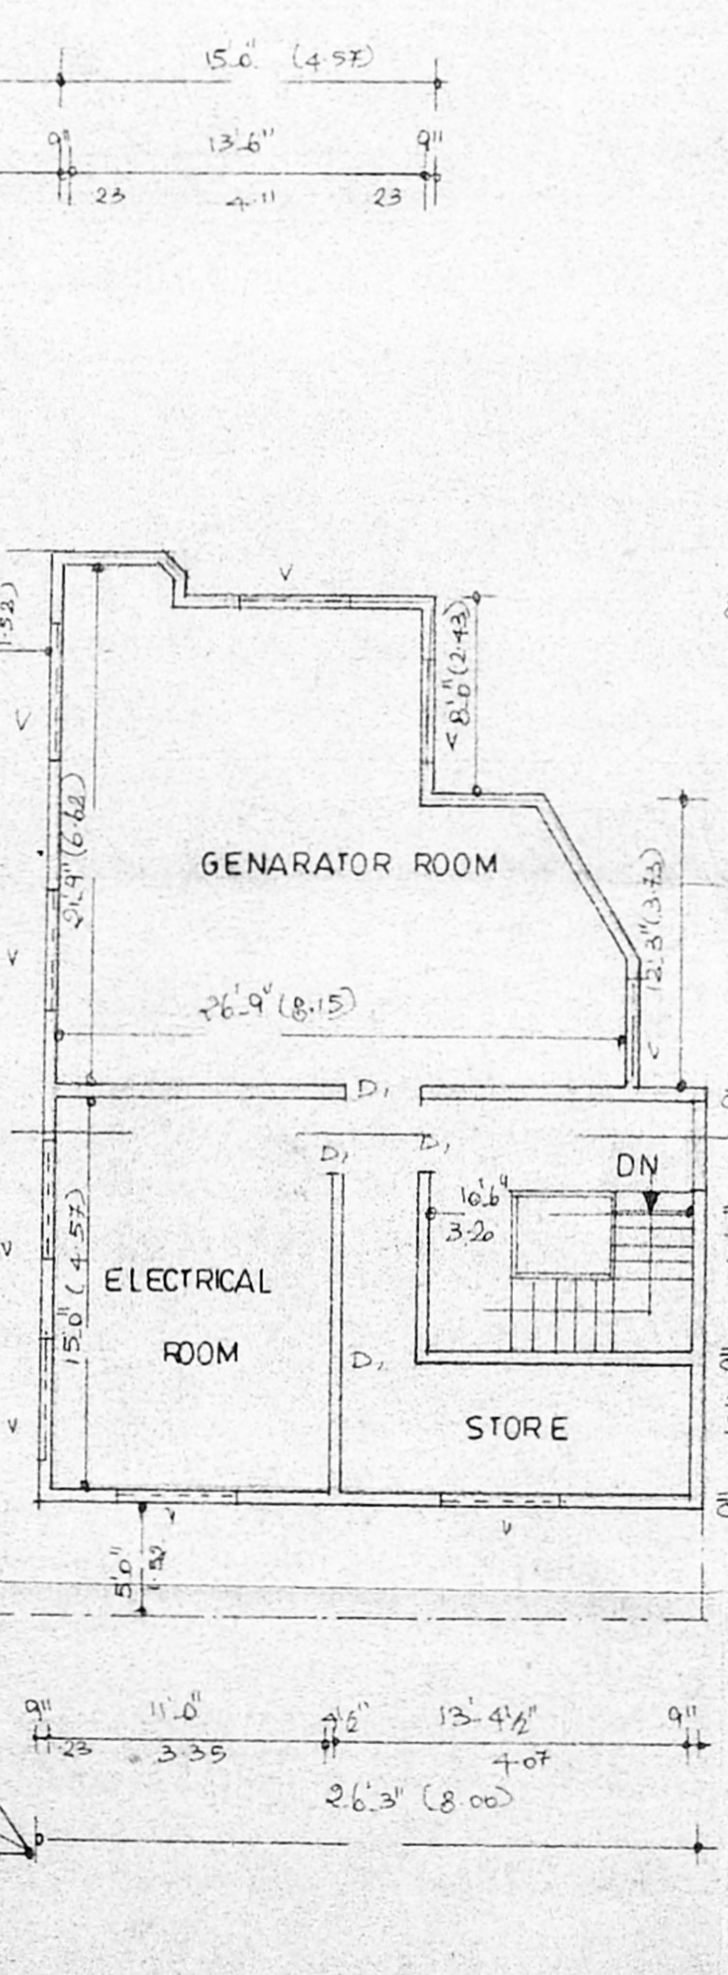

BASEMENT FLOOR PLAN

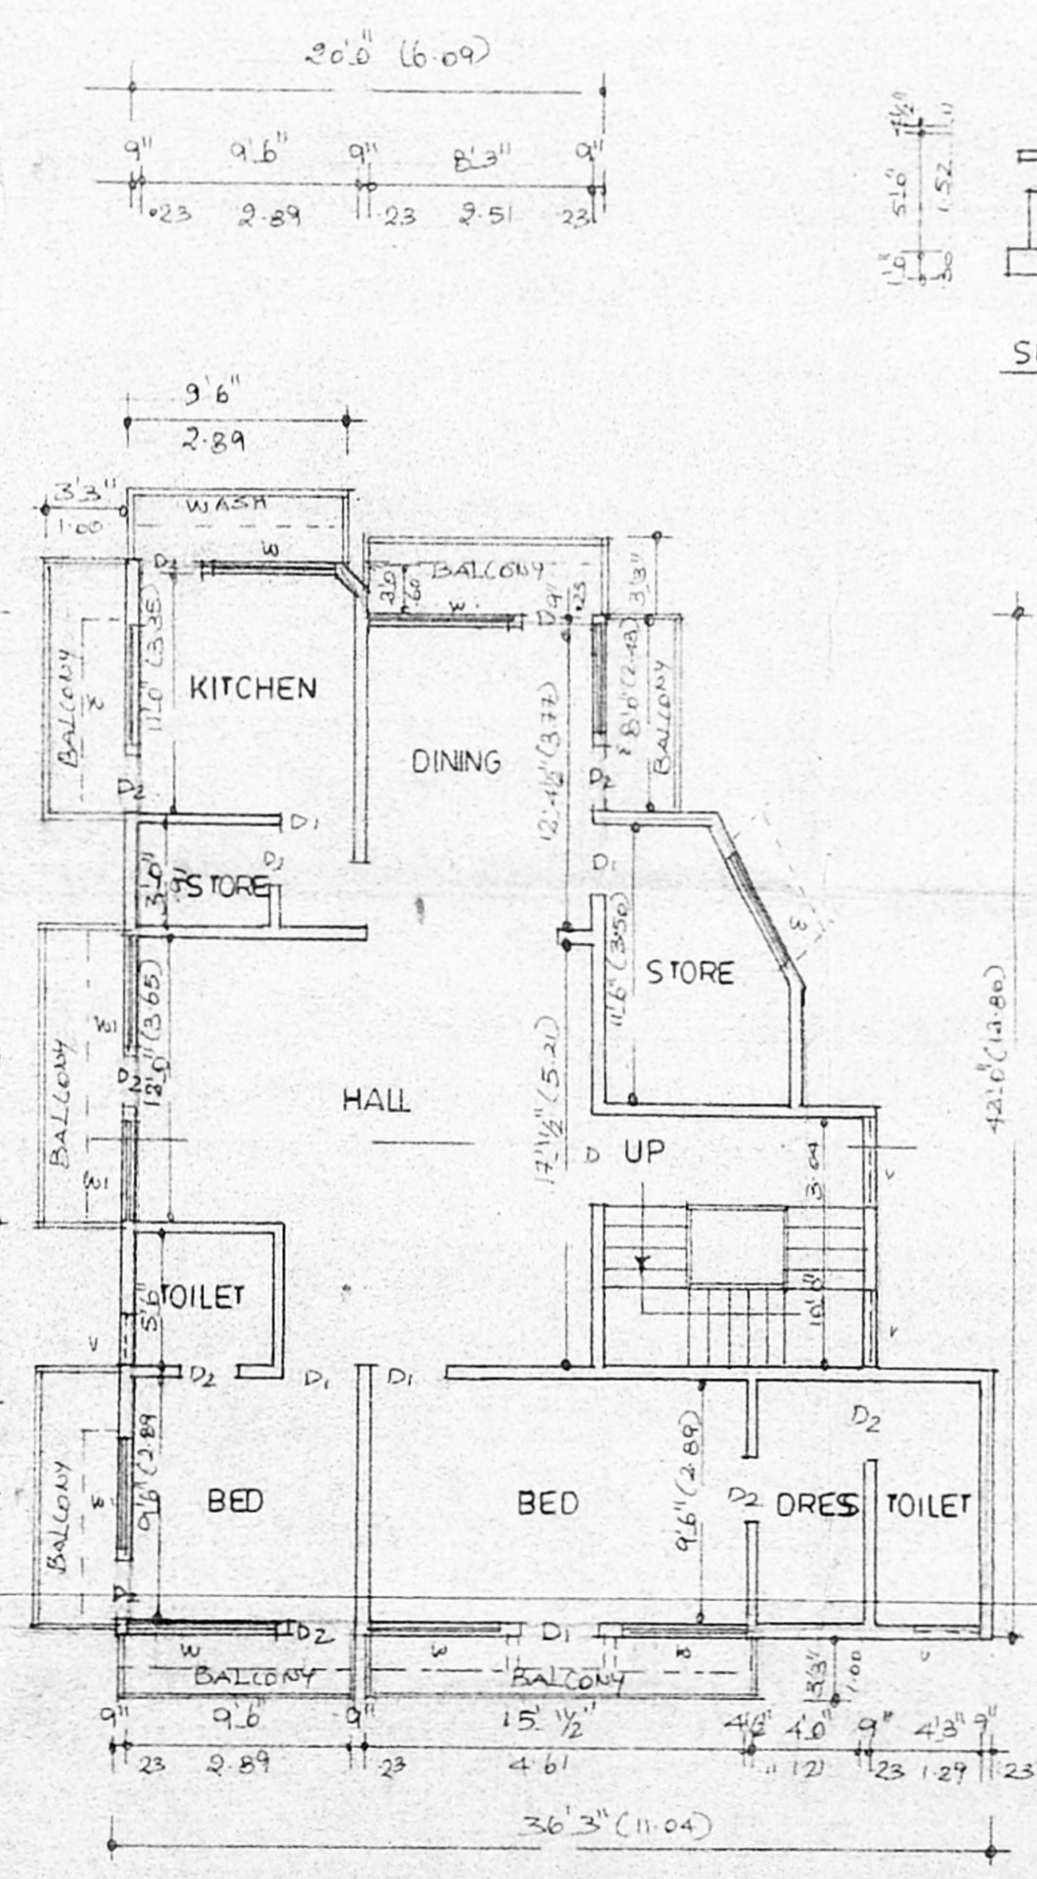

FIRST FLOOR PLAN

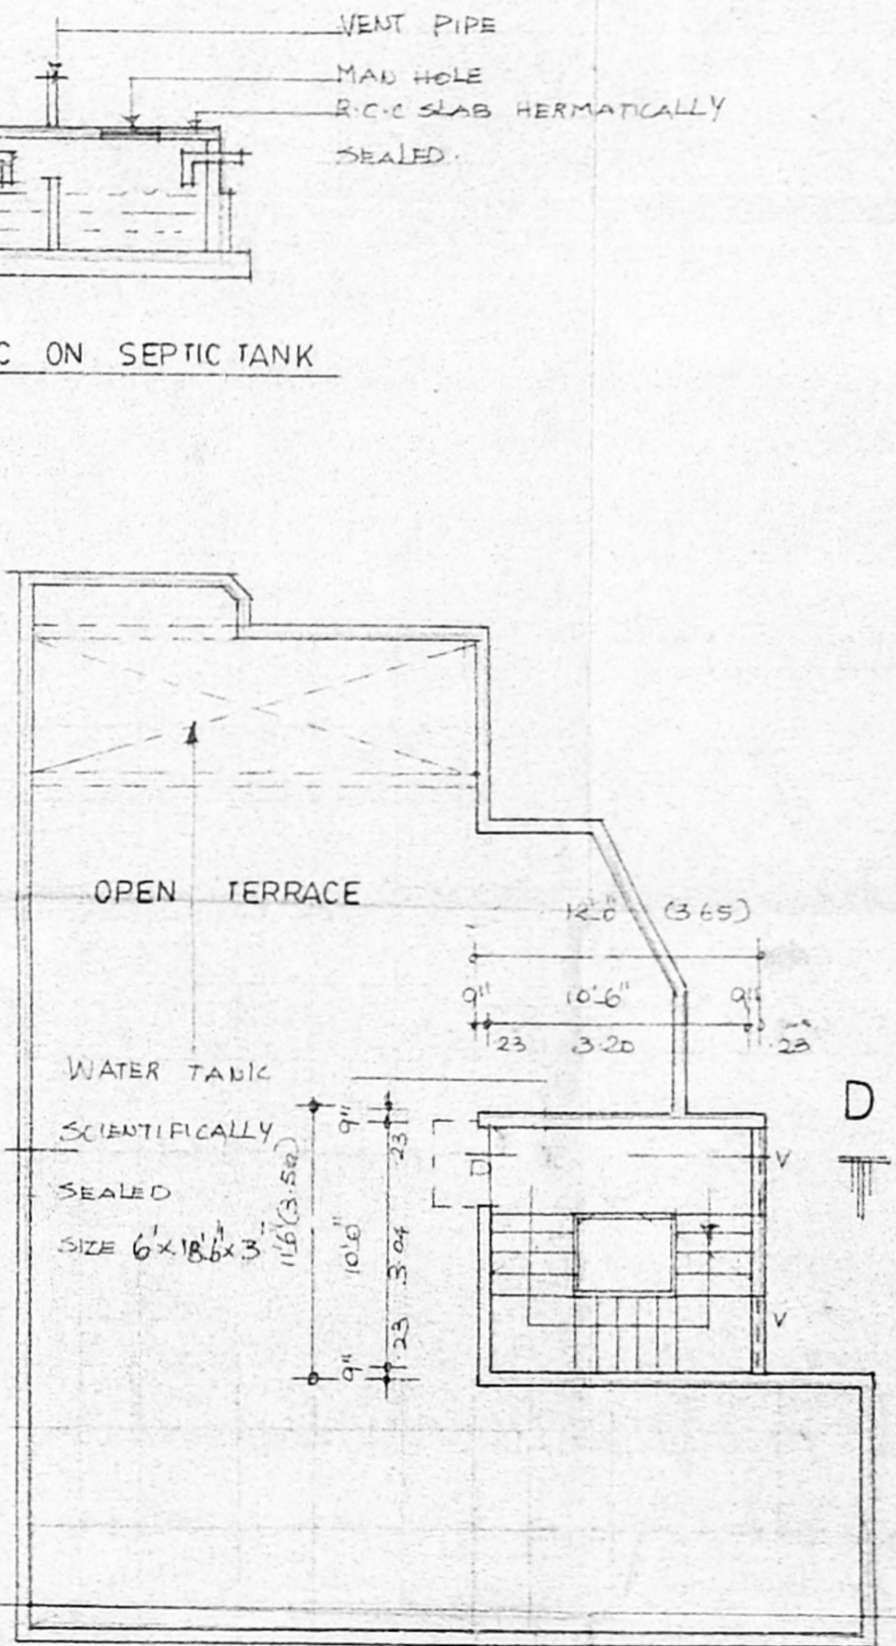

TERRACE FLOOR PLAN