

PLAN SHOWING THE PROPOSED RESIDENTIAL BUILDING


AT DOOR NO 2A, DHANAKOTTI RAJA STREET, S. NO 213 PT

BLOCK NO 3, T.S. NO 4/11, EKKATTUTHANGAL, CHENNAI



SCALE : 1:100 (1"=8'0")

49'0" (14.94)

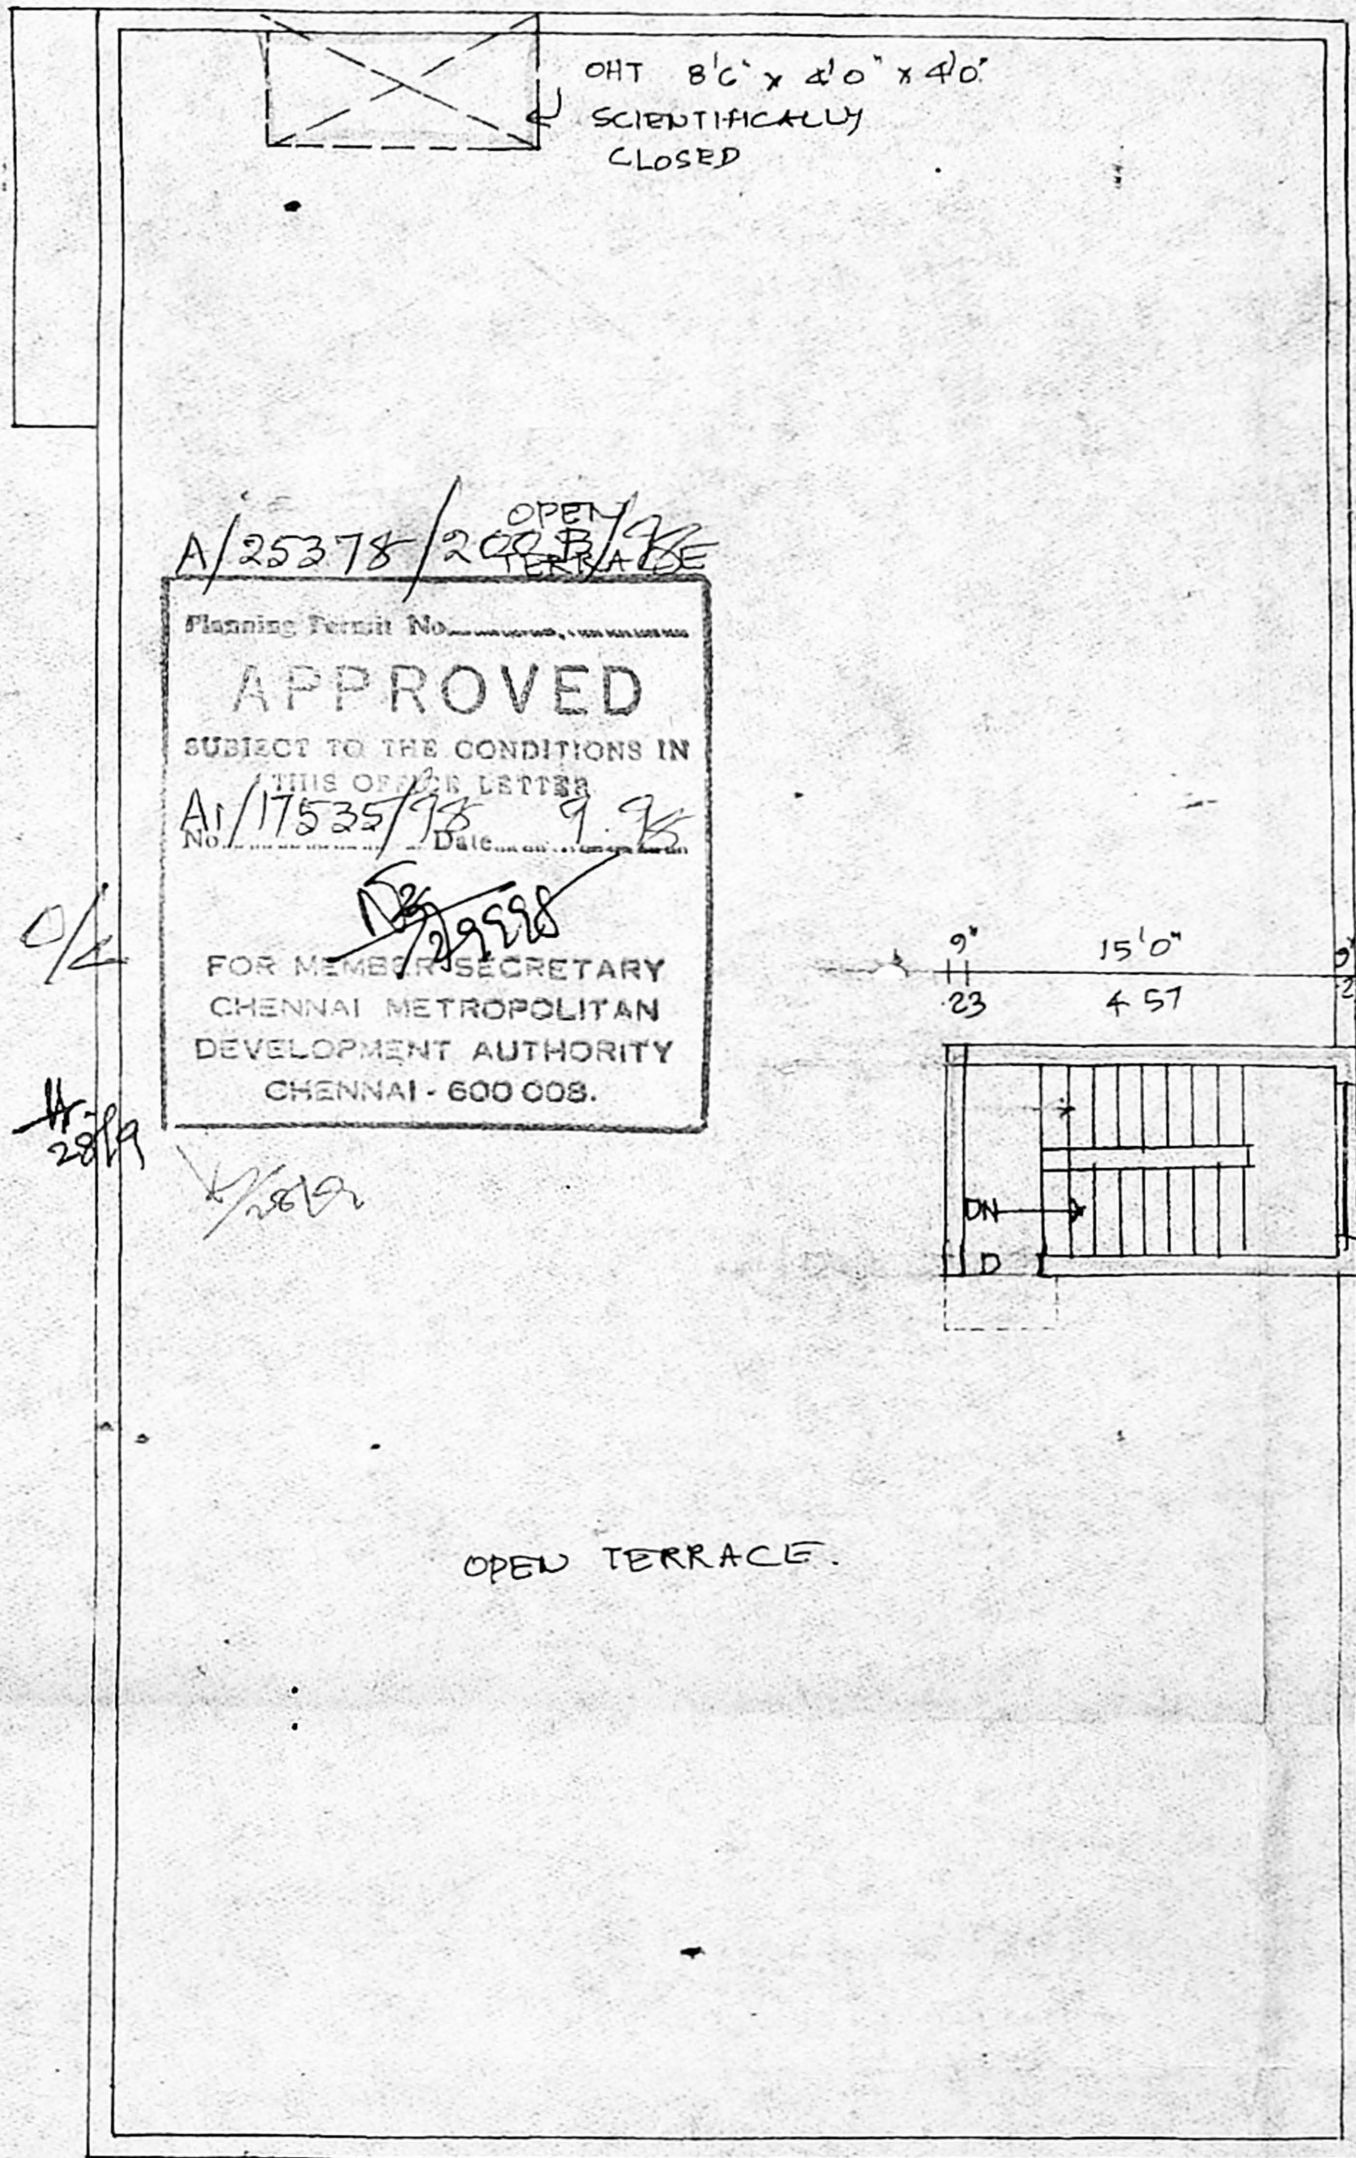

A/25378/2008/2008/2008
 OPEN TERRACE


Planning Permit No. _____
APPROVED
 SUBJECT TO THE CONDITIONS IN
 THIS OFFICE LETTER
 No. A1/17535/98 Date 9.9.98
 29998

FOR MEMBER SECRETARY
 CHENNAI METROPOLITAN
 DEVELOPMENT AUTHORITY
 CHENNAI - 600 008.

0/4

28/9

28/9

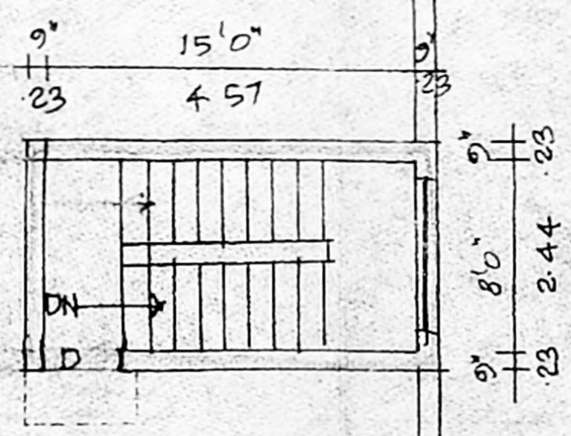

79'9" (24.31)

OPEN TERRACE.


TERRACE FLOOR PLAN.

S. Vijayalakshmi


OWNER

T. Castoury
 T. CASTOURY D.C.E. D.C.T & C.S
 CIVIL ENGINEER
 LICENSED SURVEYOR No: 239
 CORPORATION OF MADRAS
 NO: 47, EAST JONES ROAD
 SAIDAPET MADRAS - 600 015


LICENSED SURVEYOR.

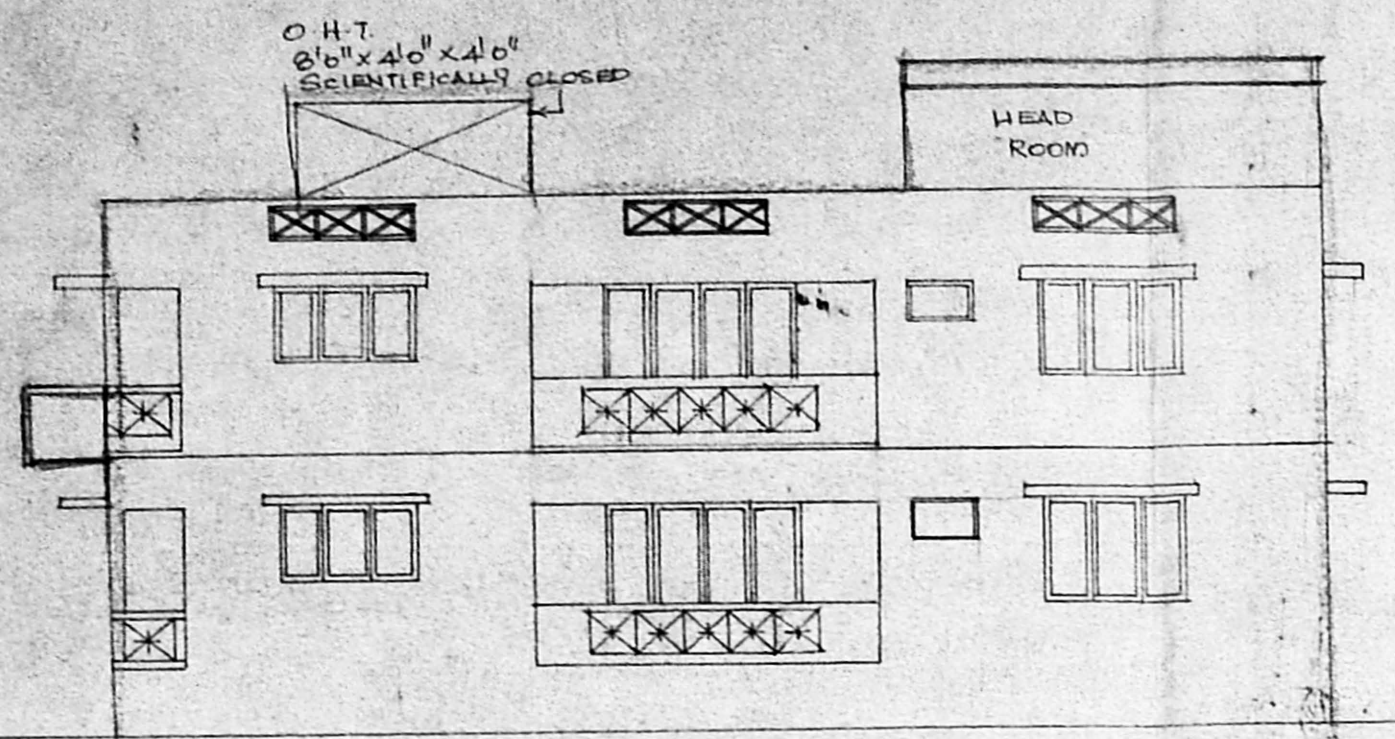


FRONT ELEVATION

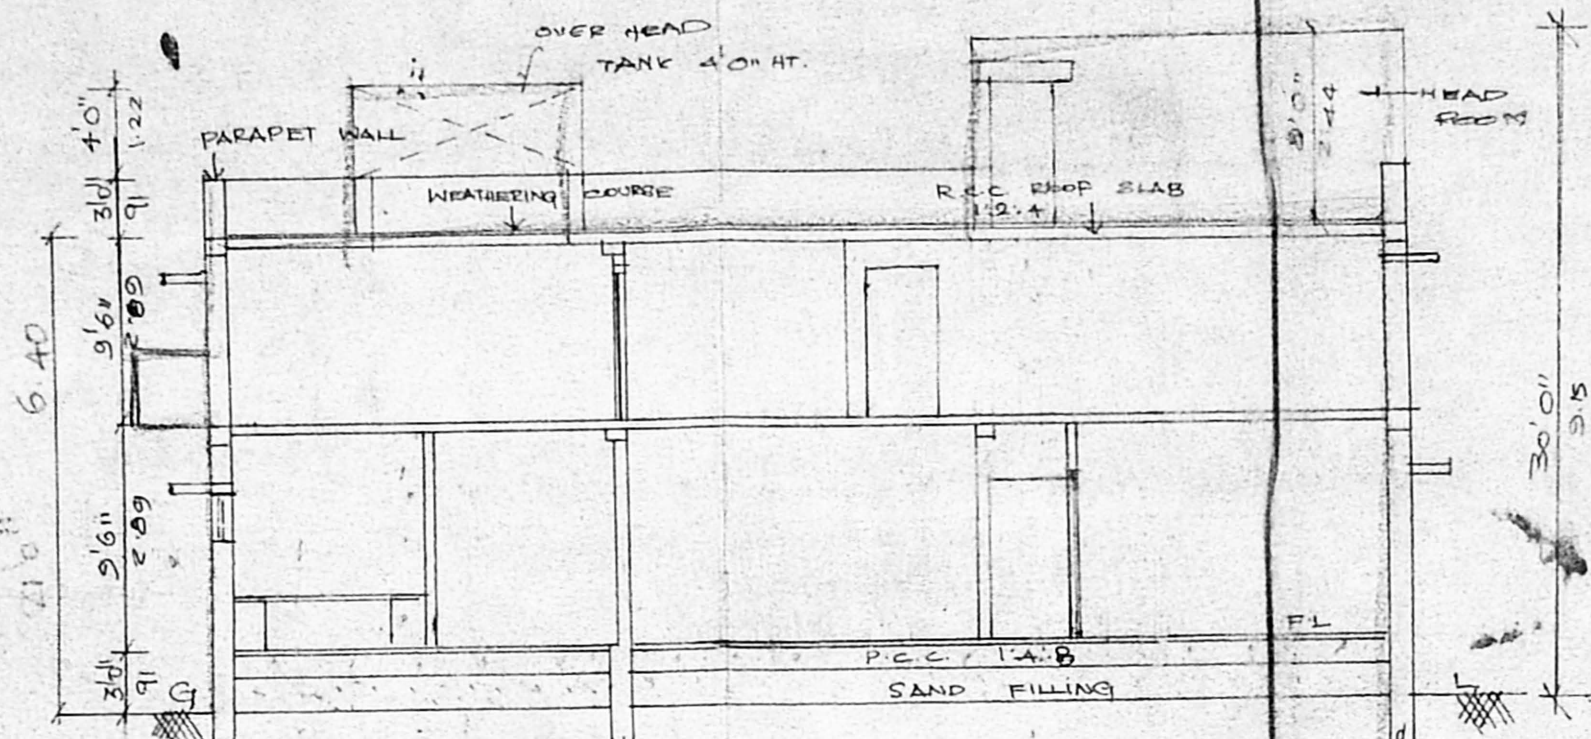

SECTION ON - AB

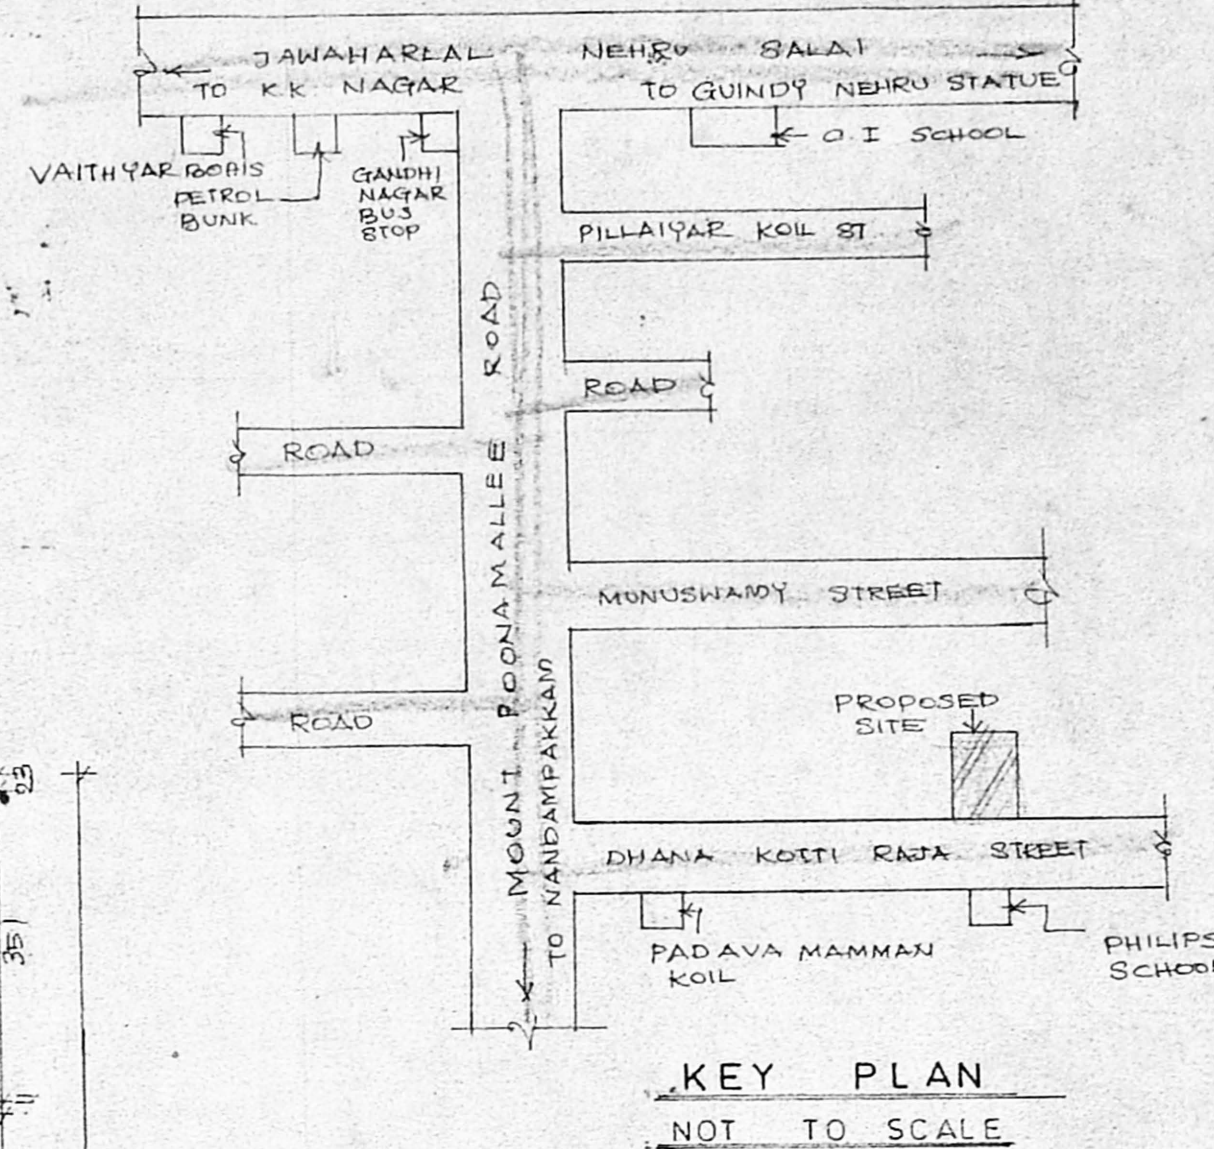


KEY PLAN
NOT TO SCALE

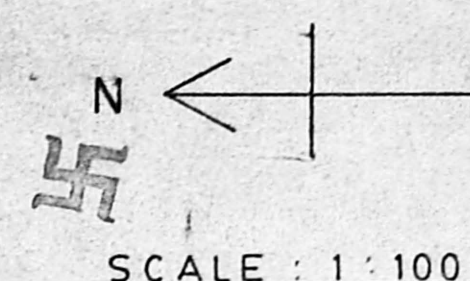


SCALE : 1 : 100


A/25378/200A/93
 Planning Permit No. APPROVED
 SUBJECT TO THE CONDITIONS IN THIS OFFICE LETTER
 A/17535/98
 FOR MEMBER SECRETARY
 CHENNAI METROPOLITAN DEVELOPMENT AUTHORITY.
 CHENNAI - 600 008.

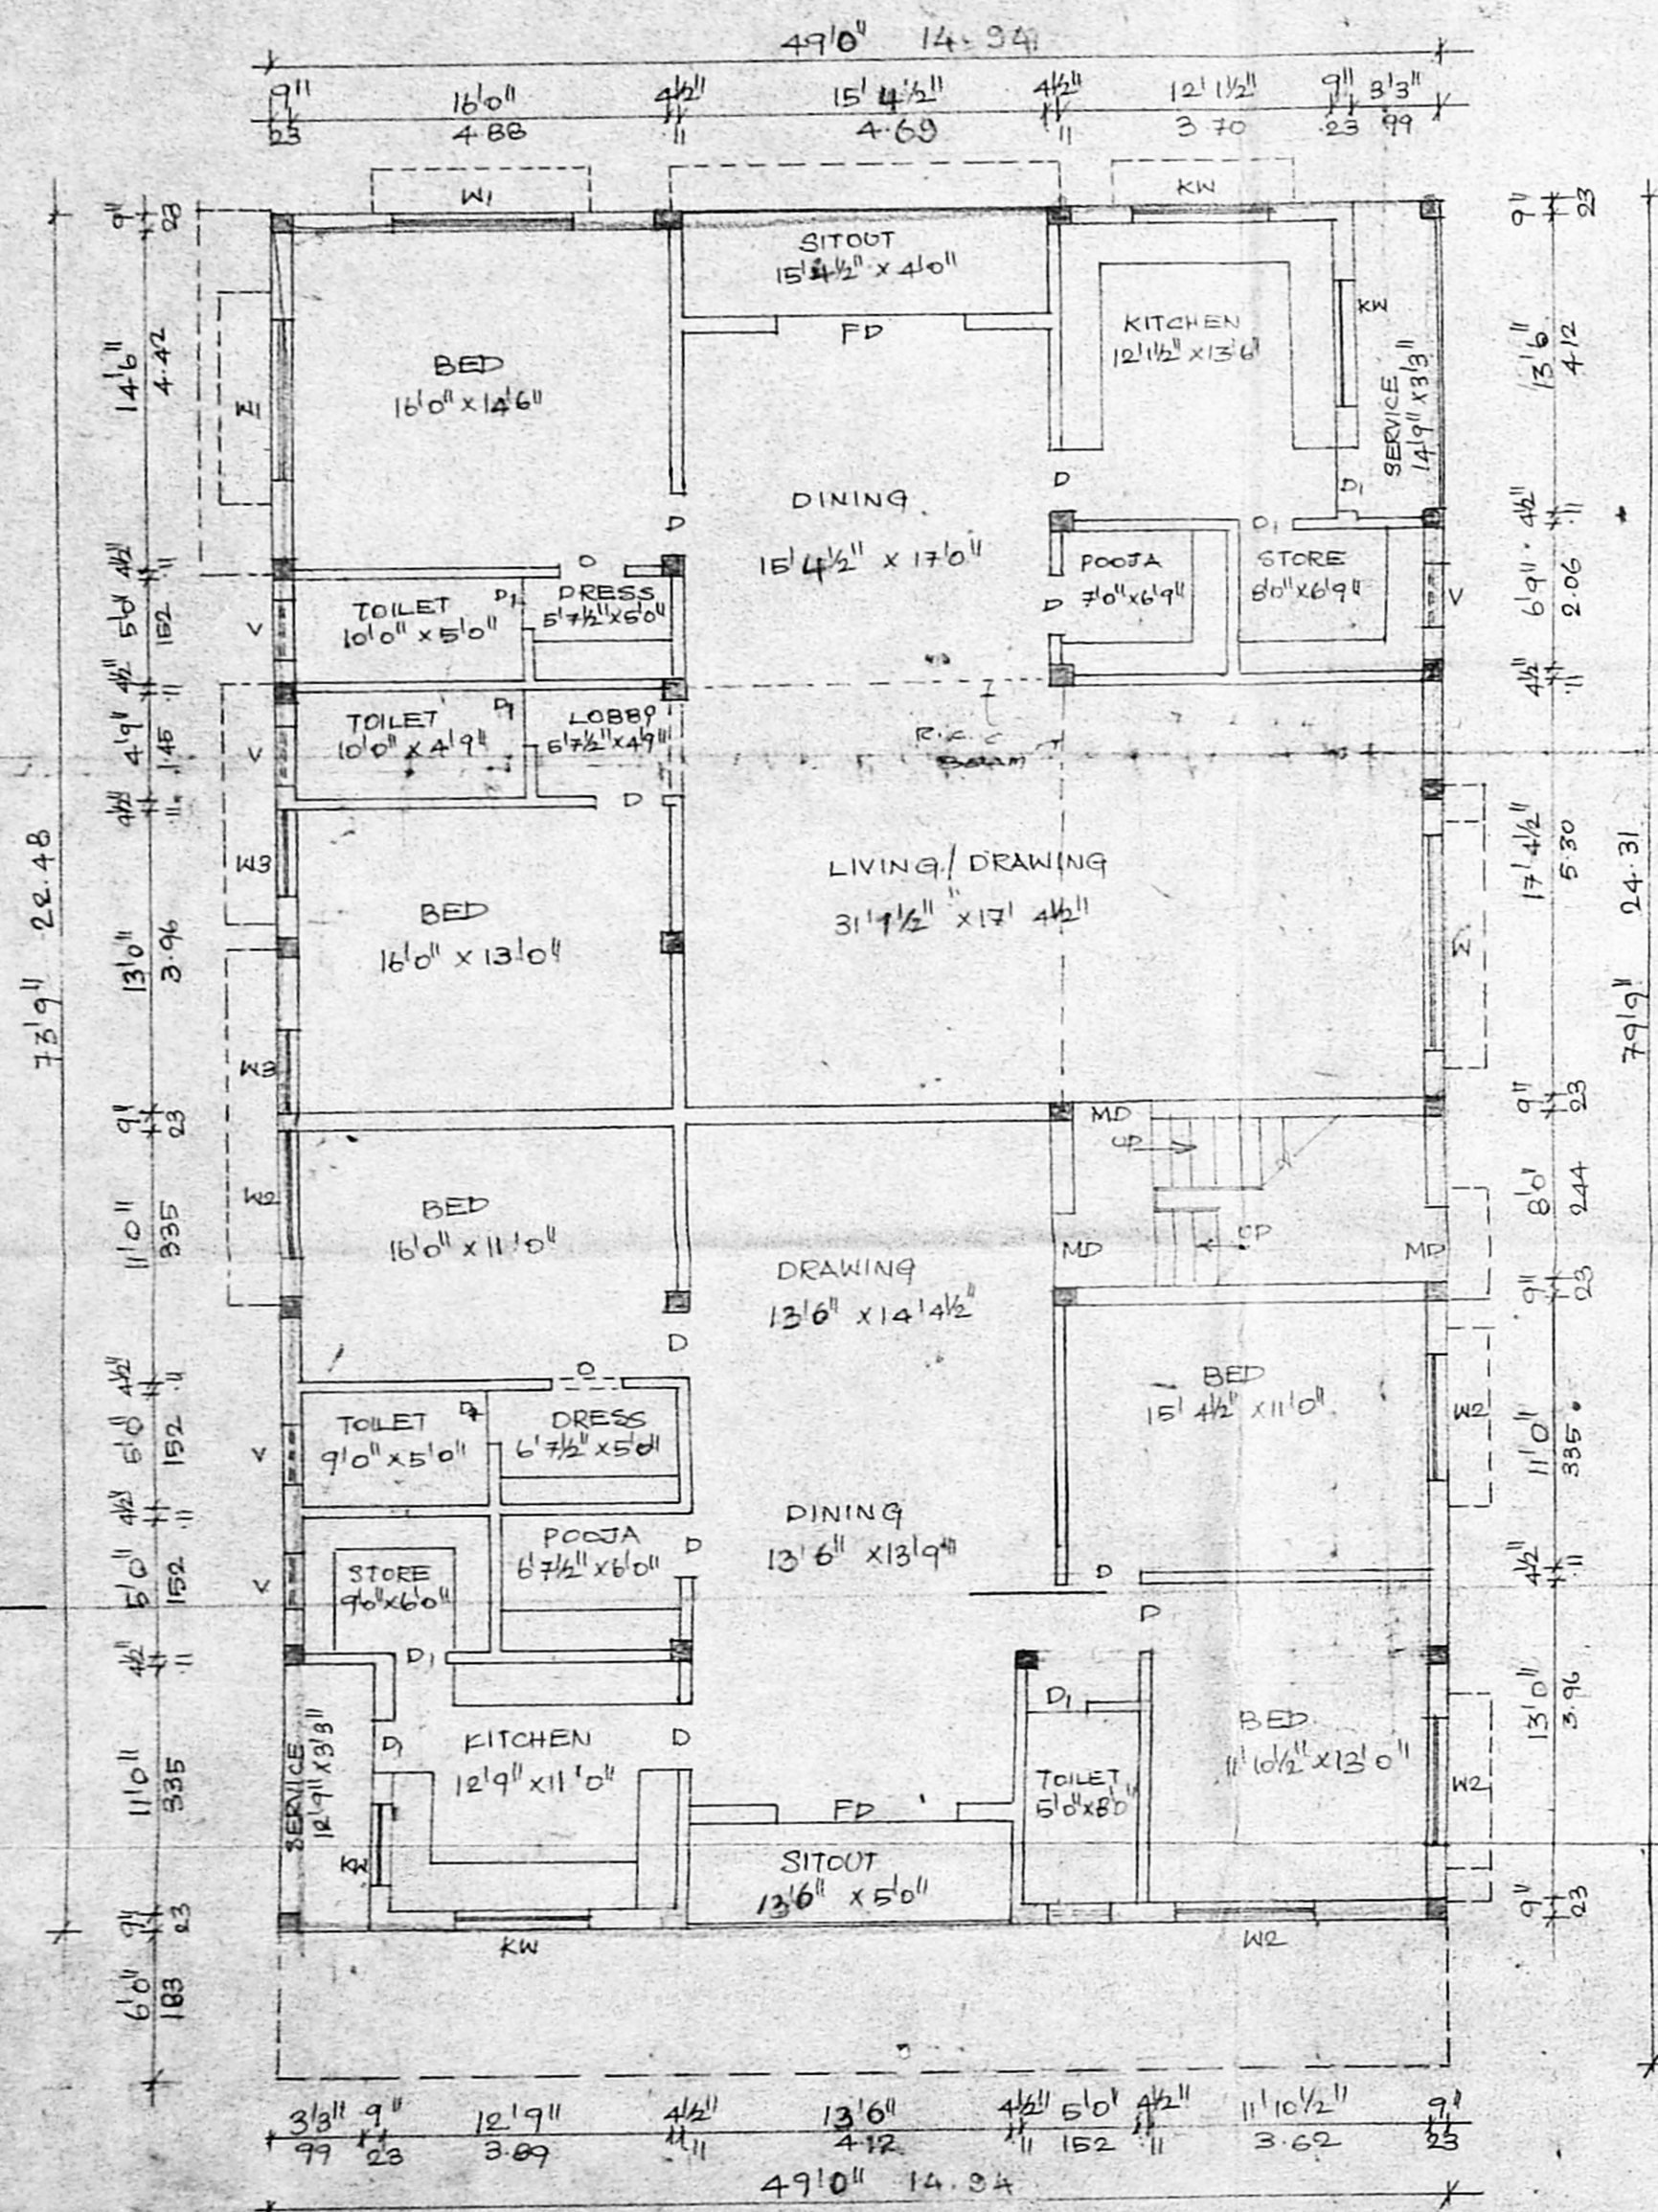


GROUND FLOOR PLAN

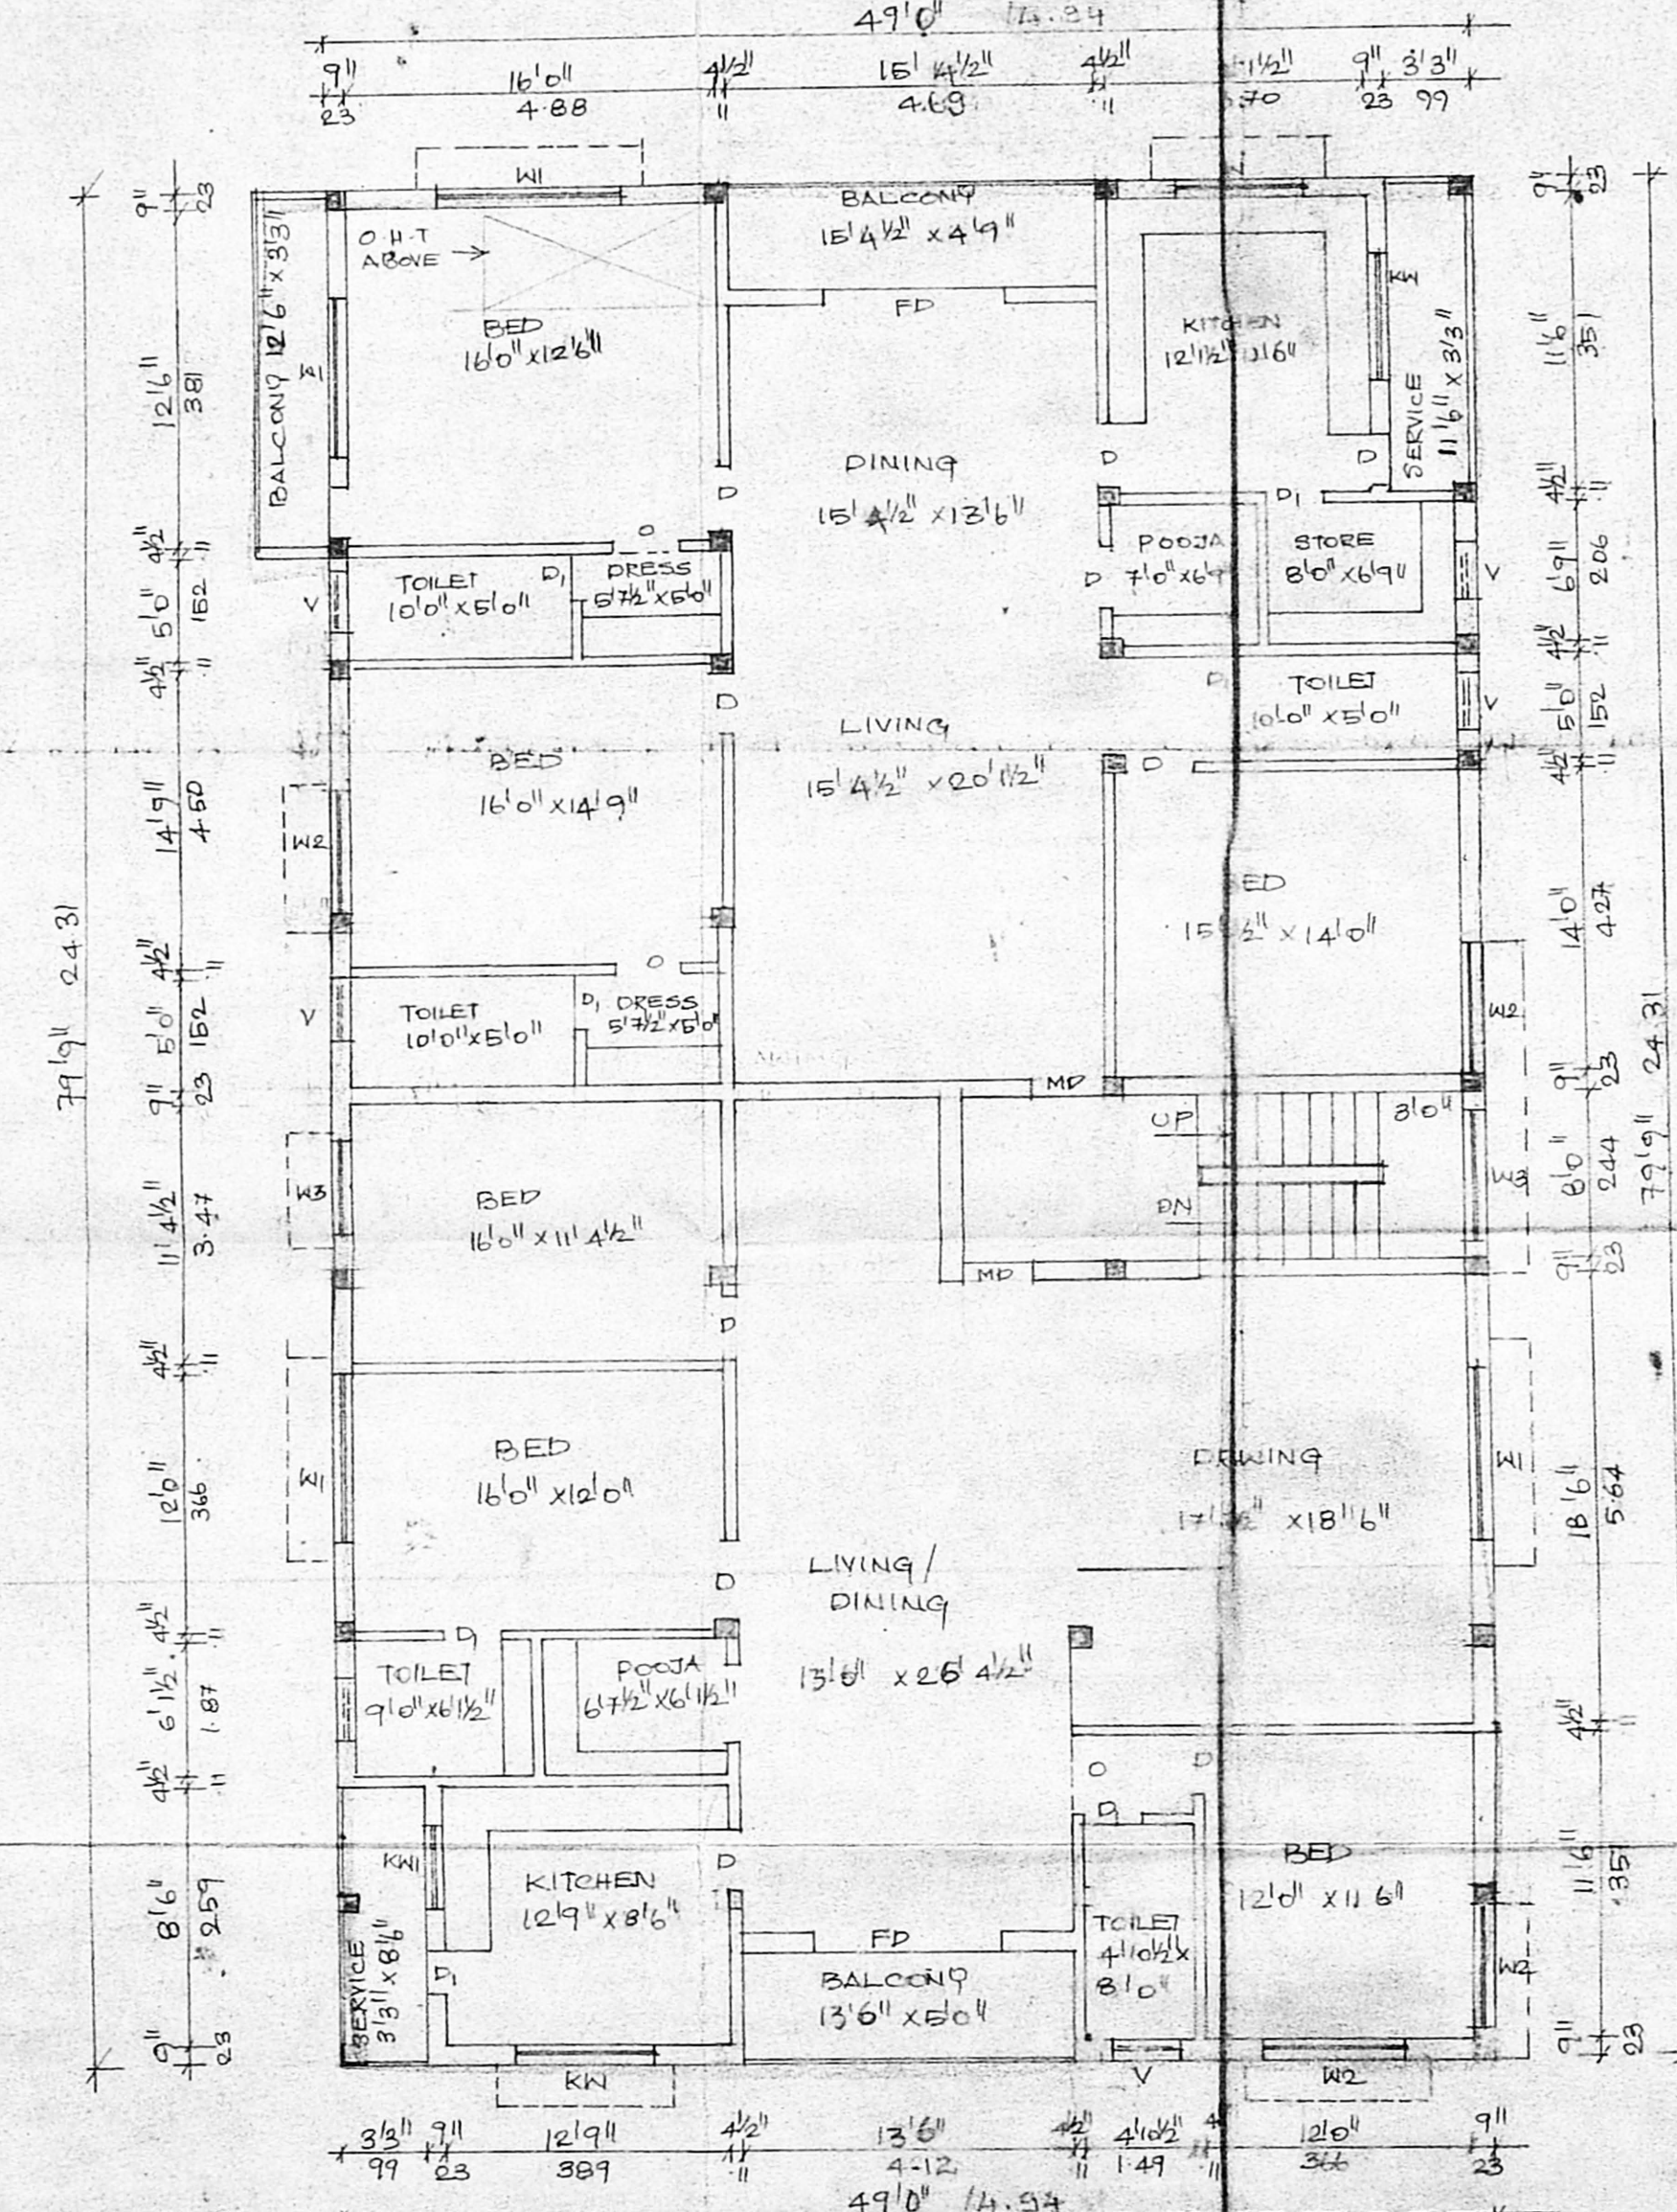


FIRST FLOOR PLAN

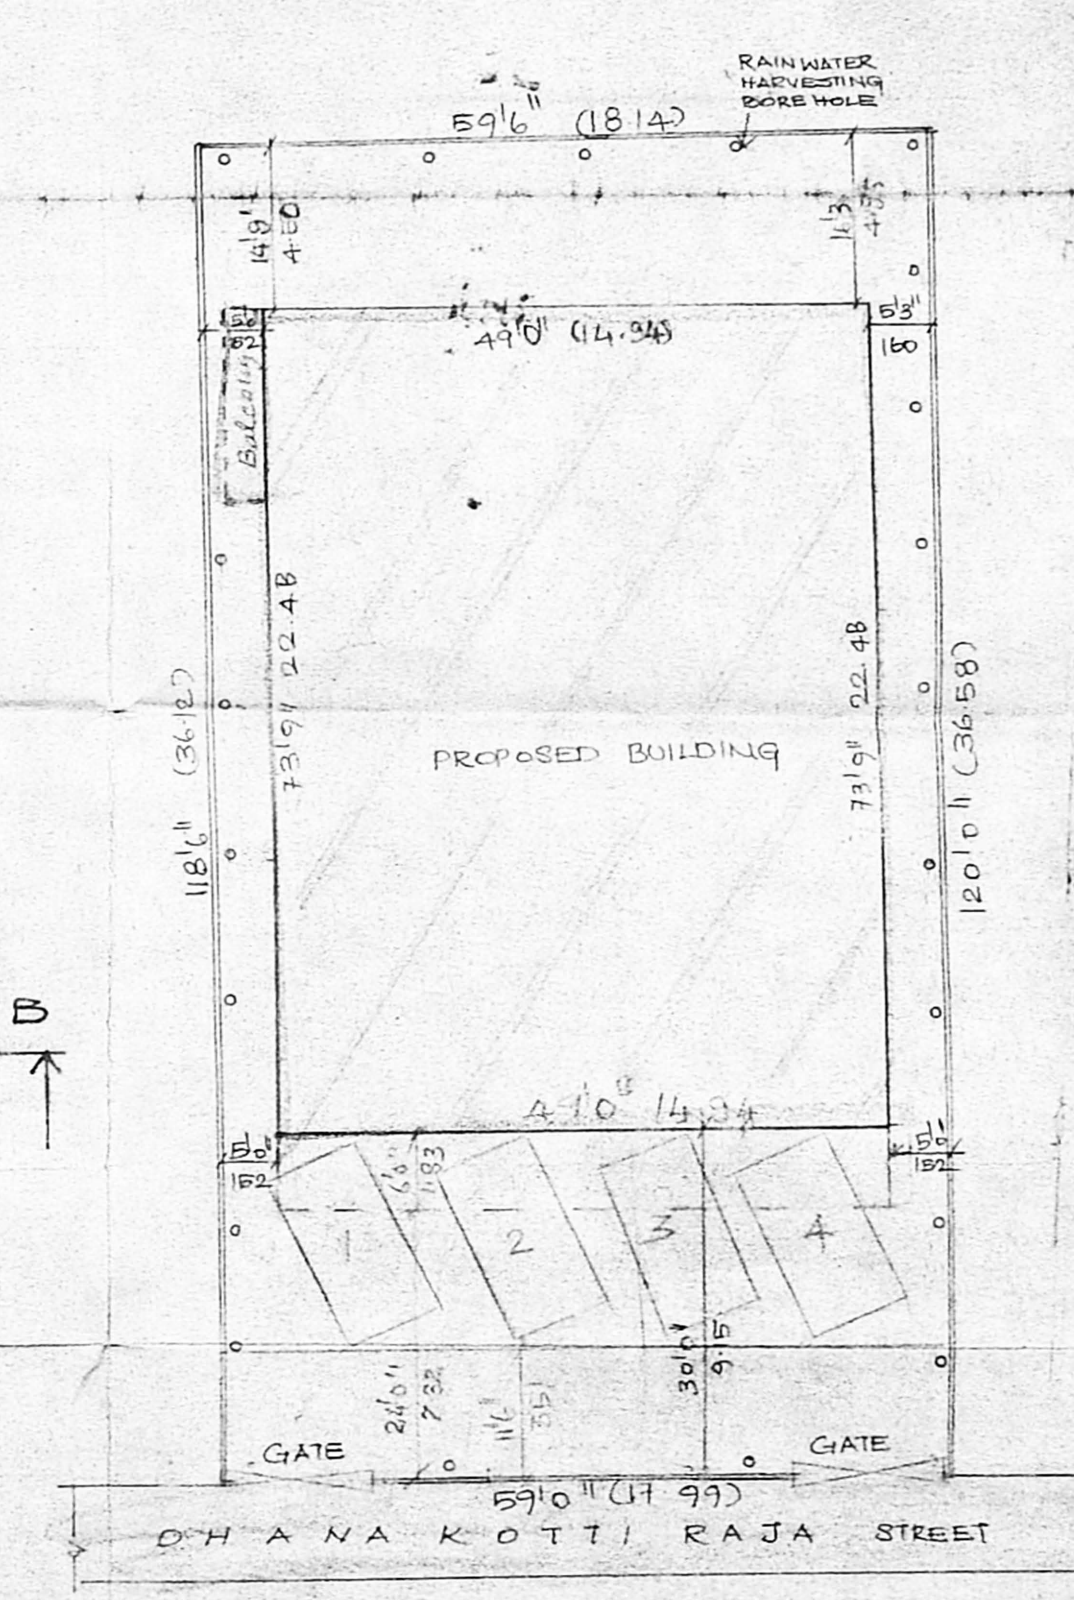

SITE PLAN
SCALE : 1 : 200

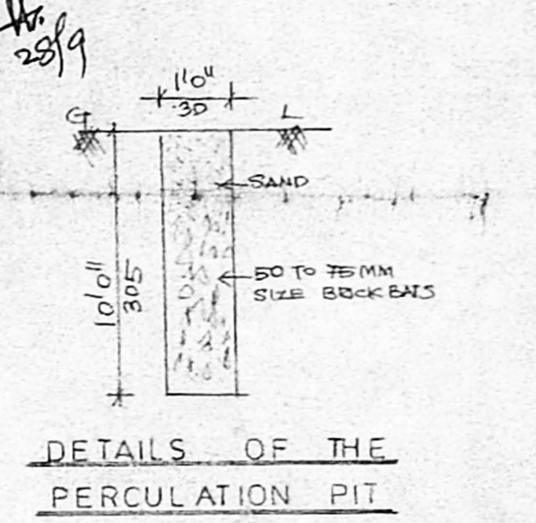

DETAILS OF THE PERCOLATION PIT

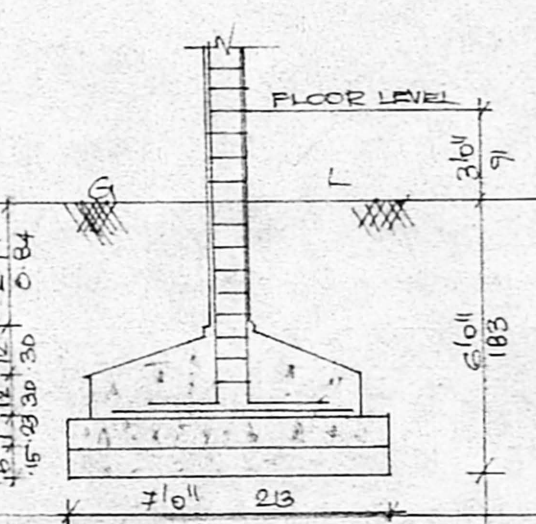

FOUNDATION DETAILS
SCALE 1:50

PLAN SHOWING THE PROPOSED RESIDENTIAL BUILDING AT DOOR NO: 2A, DHANAKOTTI RAJA STREET, S.NO: 213 Pt. BLOCK. NO: 3, T.S NO: 4/11, EKKADUTHANGAL, CHENNAI-97

SPECIFICATION

- FOUNDATION: R.C.C. COLUMN FOUNDATION WITH P.C.C 1:5:10 AND SAND
- FLOORING: FLOOR FINISH OVER P.C.C 1:4:8 AND SAND
- SUPERSTRUCTURE: BRICK WORK IN C.M. 1:5
- ROOFING: R.C.C. ROOF SLAB 1:2:4 6" THK
- WEATHERING COURSE: 2 LAYERS OF PRESSED TILES OVER BRICK JELLY WITH LIME MORTAR
- JOINERY: WITH BEST INDIAN TEAK WOOD

JOINERY DETAILS

MD	MAIN DOOR	3'6" x 7'0"
D	DOOR	3'0" x 7'0"
D1	DOOR	2'6" x 7'0"
FD	FRENCH DOOR	8'0" x 7'0"
W	WINDOW	10'0" x 4'6"
W1	WINDOW	8'0" x 4'6"
W2	WINDOW	6'0" x 4'6"
W3	WINDOW	4'0" x 4'6"
KW	KITCHEN WINDOW	6'0" x 3'6"
KW1	KITCHEN WINDOW	4'0" x 3'6"
V	VENTILATOR	3'0" x 2'0"

AREA DETAILS

	SQ. FT	SQ. M
PLOT AREA	7055.00	655.69
GROUND FLOOR	3250.63	301.92
FIRST FLOOR	3948.00	365.91
TOTAL AREA	7598.63	704.41

COLOUR INDEX

PROPOSED BUILDING	[Symbol]
EXISTING ROAD	[Symbol]
SITE BOUNDARY	[Symbol]

S. VjayaLakshmi
OWNER

T. Castoury
T. CASTOURY D.C.E. D.C.T. 203
CIVIL ENGINEER
LICENSED SURVEYOR NO. 239
CORPORATION OF MADRAS
NO. 47, EAST JONES ROAD
SAIDAPET MADRAS - 600 015

LICENSED SURVEYOR