


ELEVATION


APPROVED

SUBJECT TO THE CONDITIONS IN THIS OFFICE LETTER
 No. A1/17553/98 10-98


FOR MEMBER SECRETARY
 CHENNAI METROPOLITAN
 DEVELOPMENT AUTHORITY
 CHENNAI - 600 005

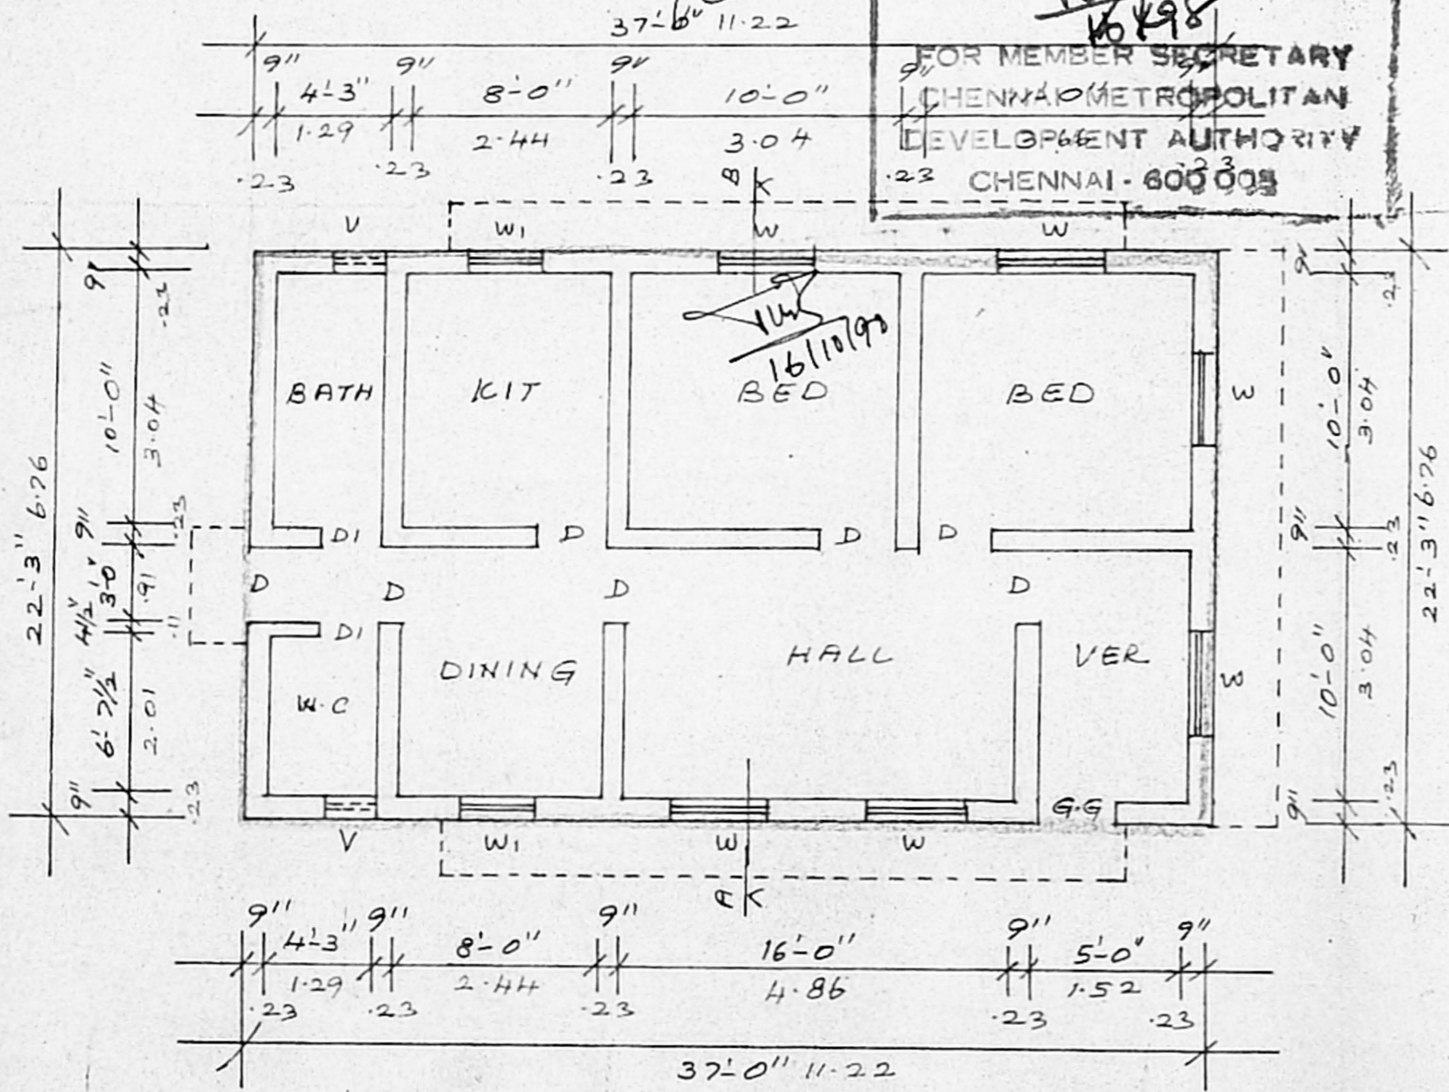


PLAN

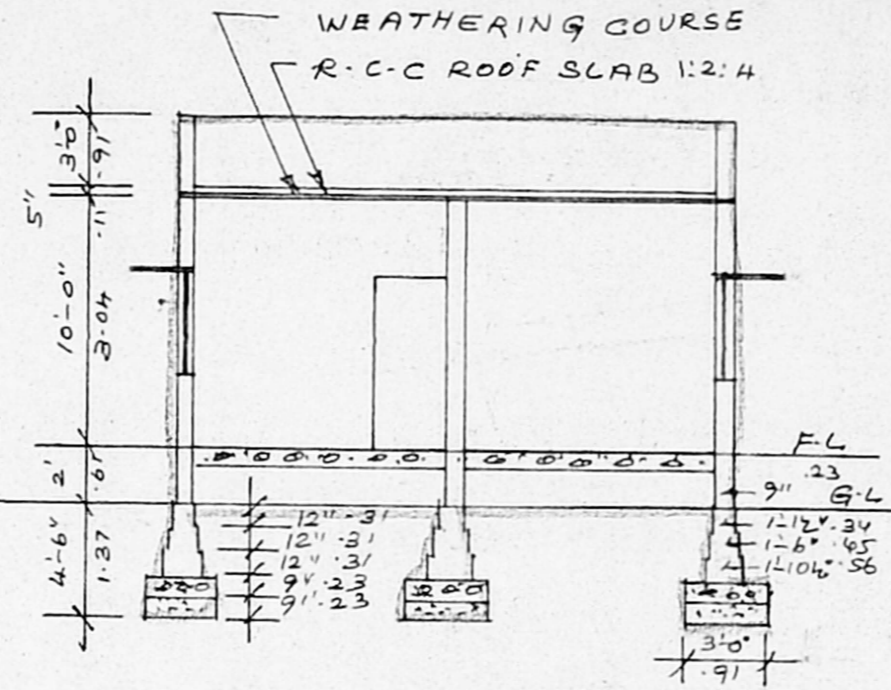

SECTION ON "AB"

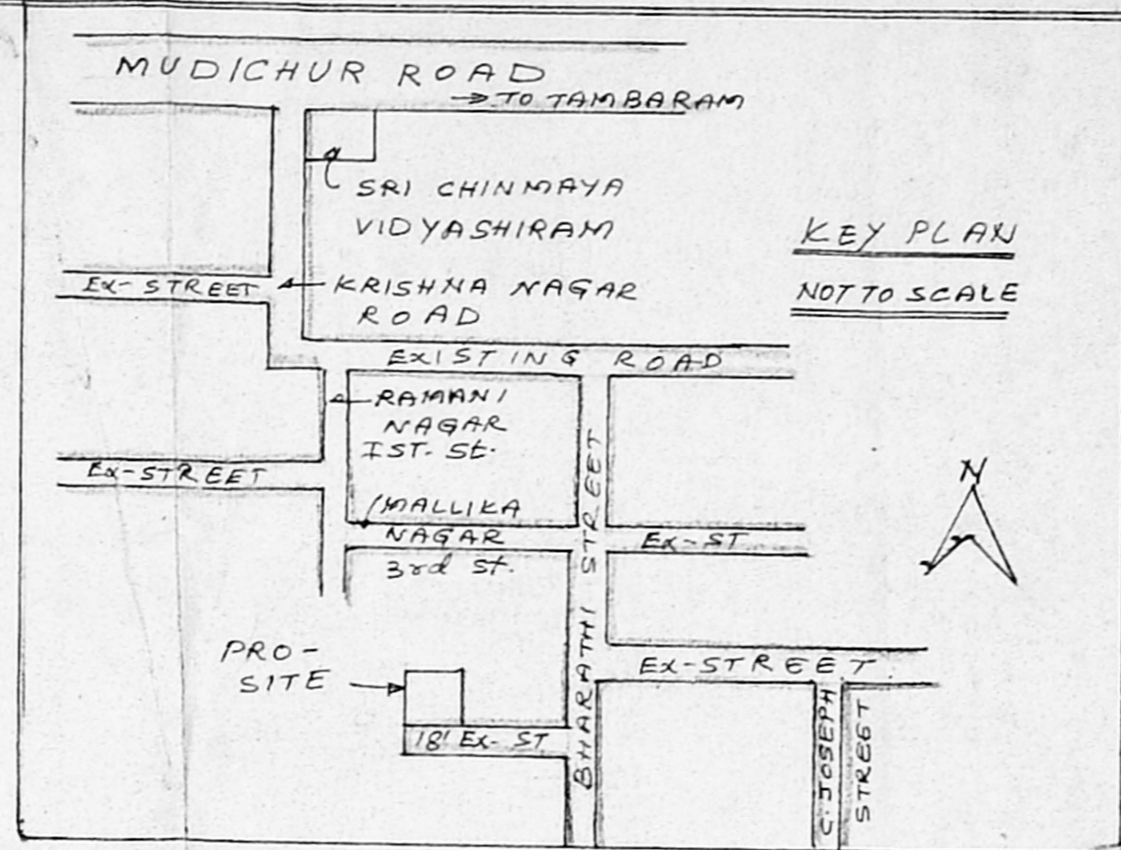


KEY PLAN
 NOT TO SCALE

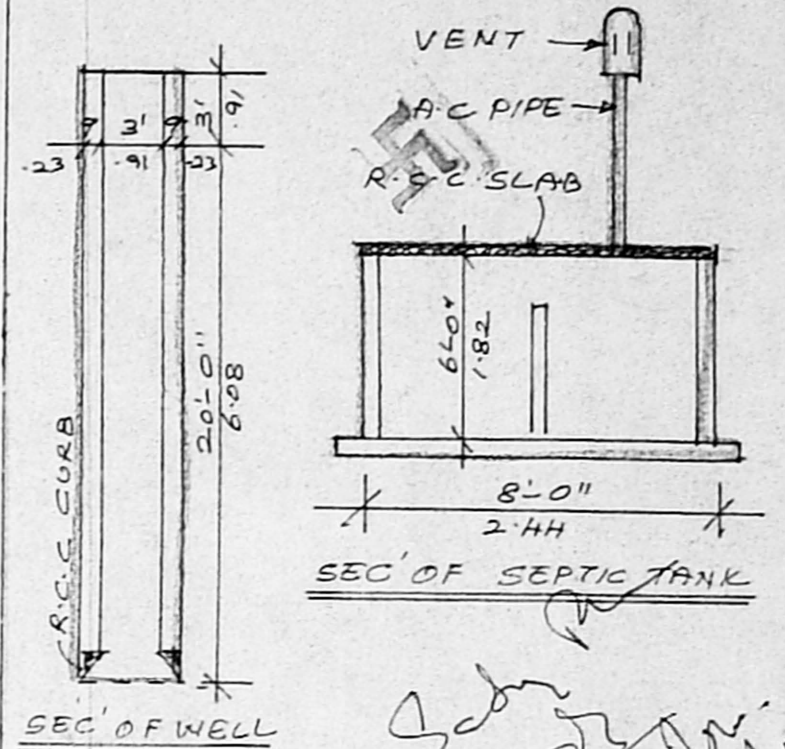

SEC' OF SEPTIC TANK

PLAN SHOWING THE PROPOSED RESIDENTIAL BUILDING IN S.NO.2/5A2, AT IRUMBULIYUR VILLAGE, TAMBARAM MUNICIPALITY, TAMBARAM TK, KANCHEEPURAM DISTRICT. SCALE: 1"=8'-0" (1:100) PLOT NO.1.

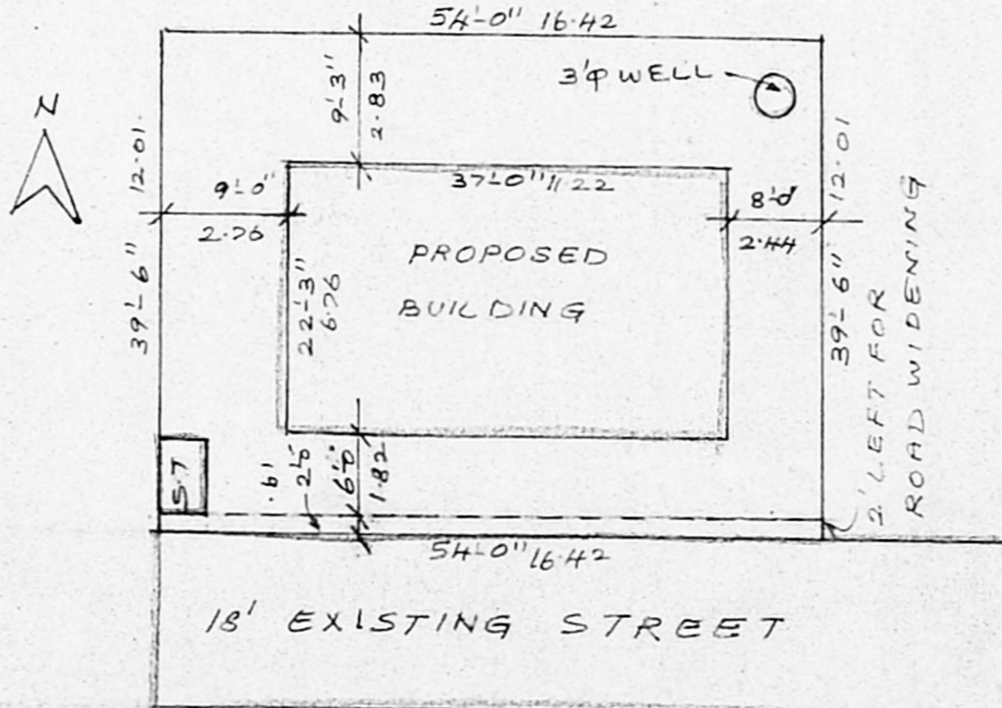

SITE PLAN
 SCALE: 1"=16' (1:200)

|| SCHEDULE OF JOINERY ||

- D : PANELLED DOOR : 3'-0" x 6'-6" .91 x 1.97
- DI : -DO- : 2'-6" x 6'-6" .75 x 1.97
- G.G: GRILL GATE : 3'-0" x 6'-6" .91 x 1.97
- W : PANELLED WINDOW; 4'-0" x 4'-0" 1.22 x 1.22
- WI : -DO- : 3'-0" x 3'-0" .91 x .91
- V : VENTILATOR : 2'-0" x 1'-6" .61 x .45

PLOT AREA: 2133 SQ.FE 198.2M²
 PRO-AREA: 823 SQ.FE 76.5M²
 COVERAGE: 38%. F.S.I 0.38

LEGEND

- PROPOSED
- ROAD
- PLOT BOUNDARY

|| REFERENCE ||

Sand filling for foundation & flooring,
 R.C.C 1:4:8 for foundation & flooring,
 Brick work in c.m 1:5 for walls, mosaic
 floor finishing with c.m 1:3, 3/4 Tk, R.C.C
 lintel, sunshade, roof slab with R.C.C 1:2:4,
 plastering with c.m 1:5, 1/2 Tk for walls,
 weathering course over roof slab fixing
 the pressed tiles with c.m 1:3, 3/4 Tk.

V. Gnanaprakasam

V. GNANAPRAKASAM, D.C.E. AMIE
 LICENSED SURVEYOR
 TAMBARAM MUNICIPALITY
 NO. 8, THIRUVALLU R ST.
 M.L.A. NAGAR, CHENNAI-73
 LICENSED SURVEYOR

B. Shanthi
 OWNER

Govindarajan
 21/9/98
 A1/17553/98

PLOT NO.4 APPROVED BY
 M.M.D.A P.P.N.O. A/25052/391/97
 VIDE L.R. NO. A2/14142/97 dt 22.8.97