


ELEVATION




SECTION ON 'A-B'

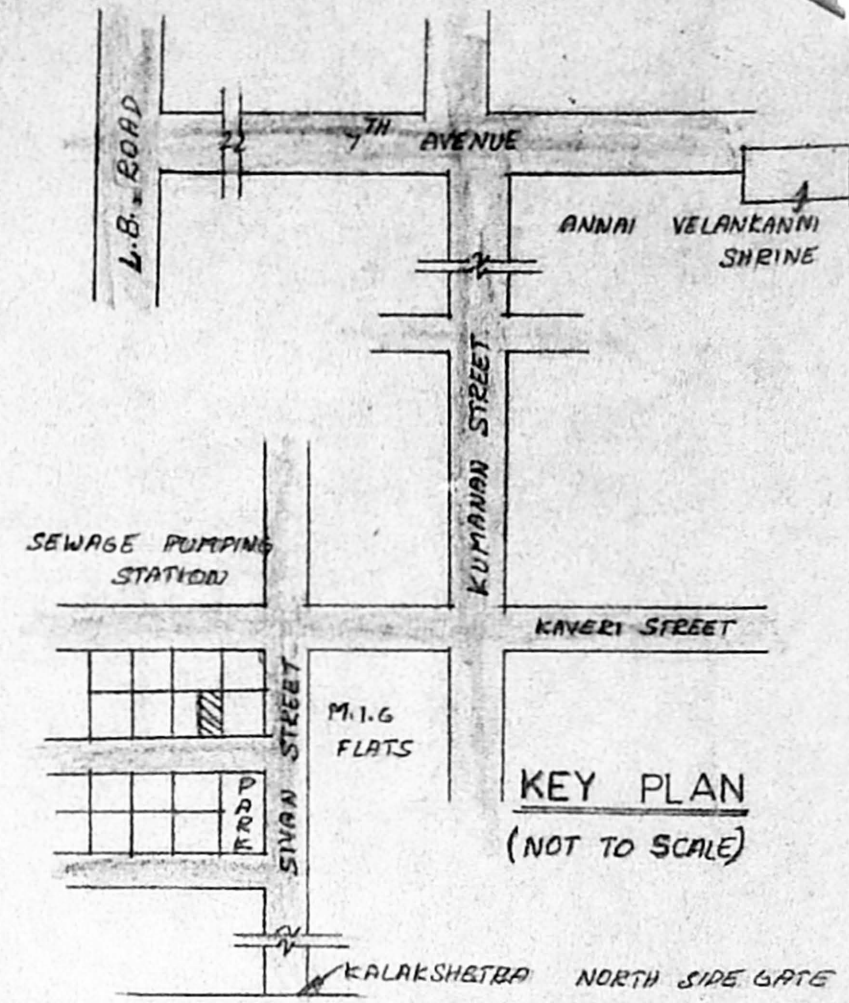

KEY PLAN (NOT TO SCALE)

A/25409/231/98
 Planning Permit No. A/17704/98 Date 11-98
APPROVED
 SUBJECT TO THE CONDITIONS IN THIS OFFICE LETTER.
 FOR MEMBER SECRETARY, CHENNAI METROPOLITAN DEVELOPMENT AUTHORITY, CHENNAI - 600 008.

COLOUR INDEX

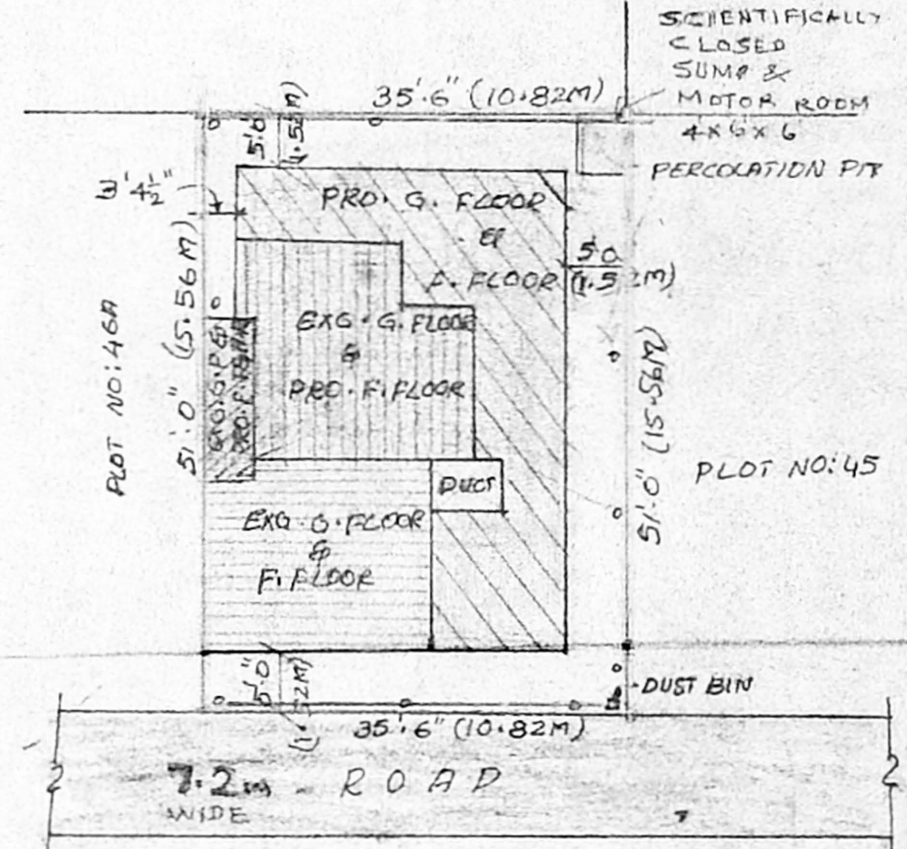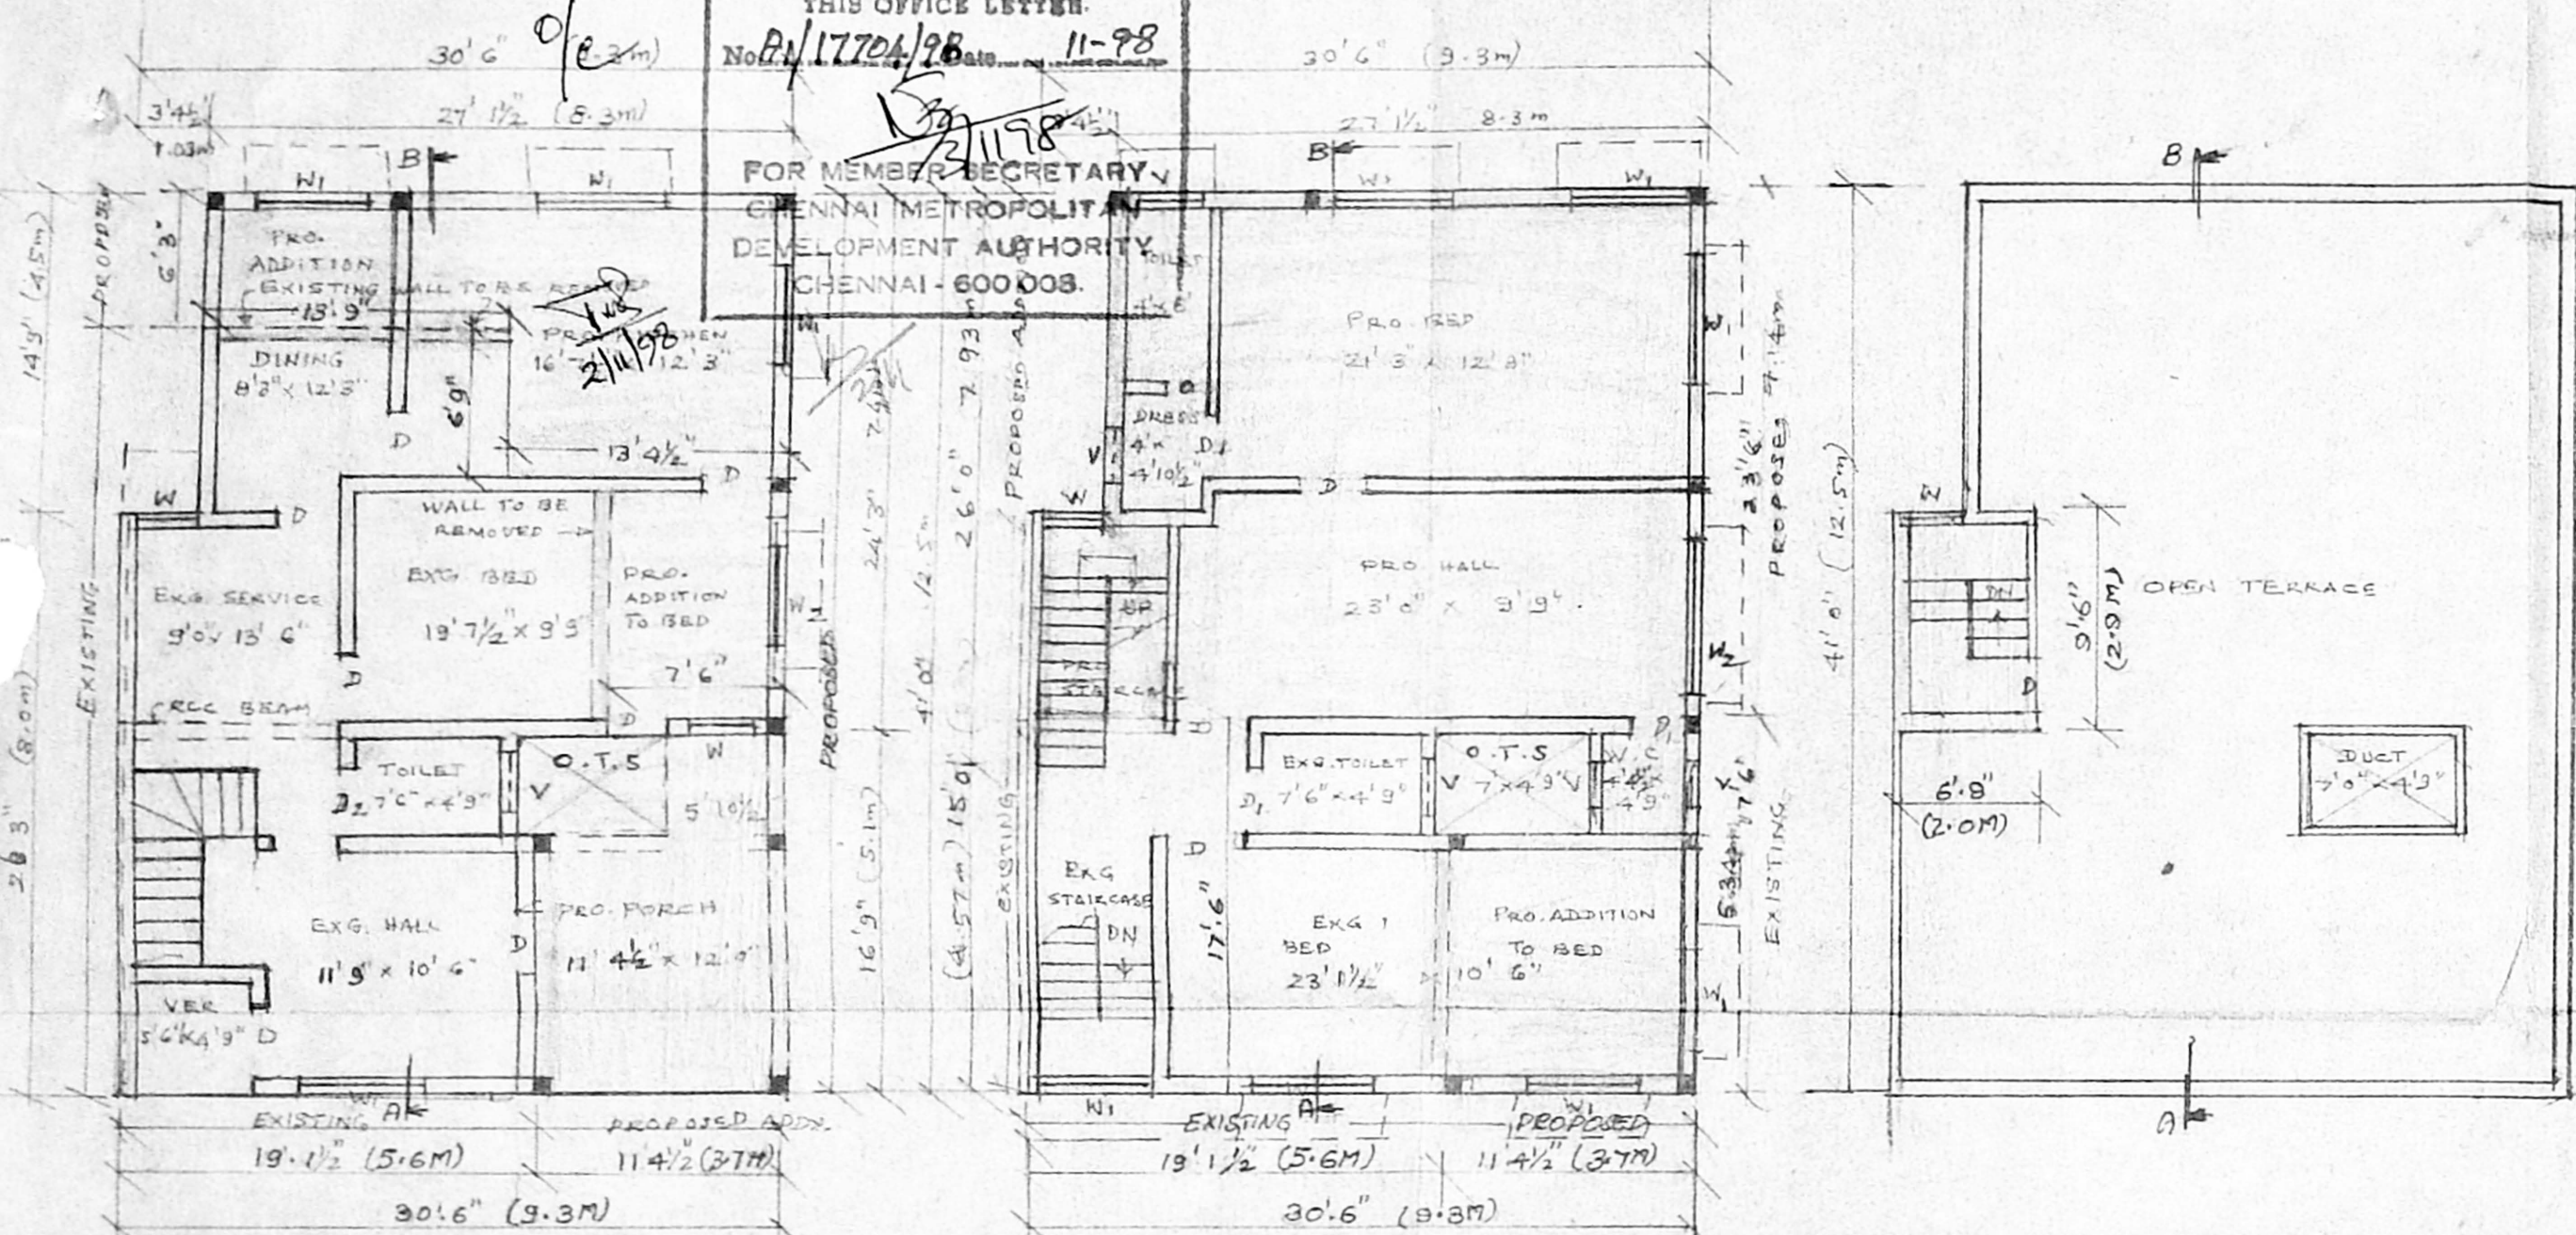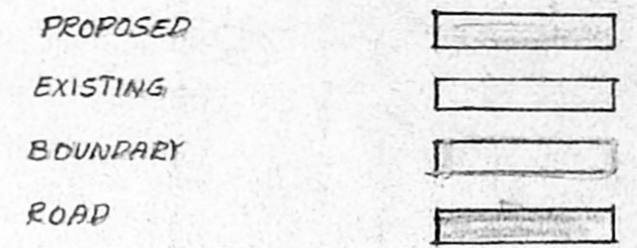

SITE PLAN (SCALE : 1" = 16'0")

EXG. GROUND FLOOR WITH PRO. ADDITION EXG. FIRST FLOOR WITH PRO. ADDITION PRO. HEADROOM PLAN

PLAN SHOWING THE PROPOSED ADDITION TO THE EXISTING DWELLING HOUSE AT HIG NO:H46B, TWIN TYPE HOUSE, BESANT NAGAR, PHASE - I, S. NO:171/1(P), THIRUVAMIYUR VILLAGE. CHENNAI CORPN, DIV. NO:155.

	AREA		REFERENCE			
	SQ. FT	SQ. M				
PLOT AREA	1811	168.2	D	DOOR	3'3" x 7'0"	100 x 213
EXG. GROUND FLOOR AREA	659	61.2	D1	DOOR	2'6" x 7'0"	76 x 213
PRO. GROUND FLOOR AREA	348	32.3	W	WINDOW	3'0" x 4'6"	91 x 137
PRO. PORCH	161	15.0	W1	WINDOW	4'6" x 4'6"	137 x 137
EXG. FIRST FLOOR AREA	304	28.2	V	VENTILATOR	3'0" x 2'0"	91 x 61
PRO. FIRST FLOOR AREA	864	80.3	W2	WINDOW	8'0" x 4'6"	244 x 137
PRO. HEAD ROOM AREA	64	6.0				
PLOT COVERAGE	64.5% FSI 1.29					

OWNER: G. KUMARAVEL, I.F.S.
 R. THIRUNAVUKKARASU
 Senior Drafting Officer (Retd)
 Surveyor II 09-98-99
 CORPORATION OF CHENNAI
 CHENNAI - 17.
 MEMORANDUM RAILWAY ROAD,
 MEMORANDUM RAILWAY ROAD,
 CHENNAI - 17.
 TH. USE: 483292 RESI: 4832432
 66 24 00 11 00 00
 LICENSED SURVEYOR

SCALE : 1" = 8'0" (1:100)