




FRONT ELEVATION

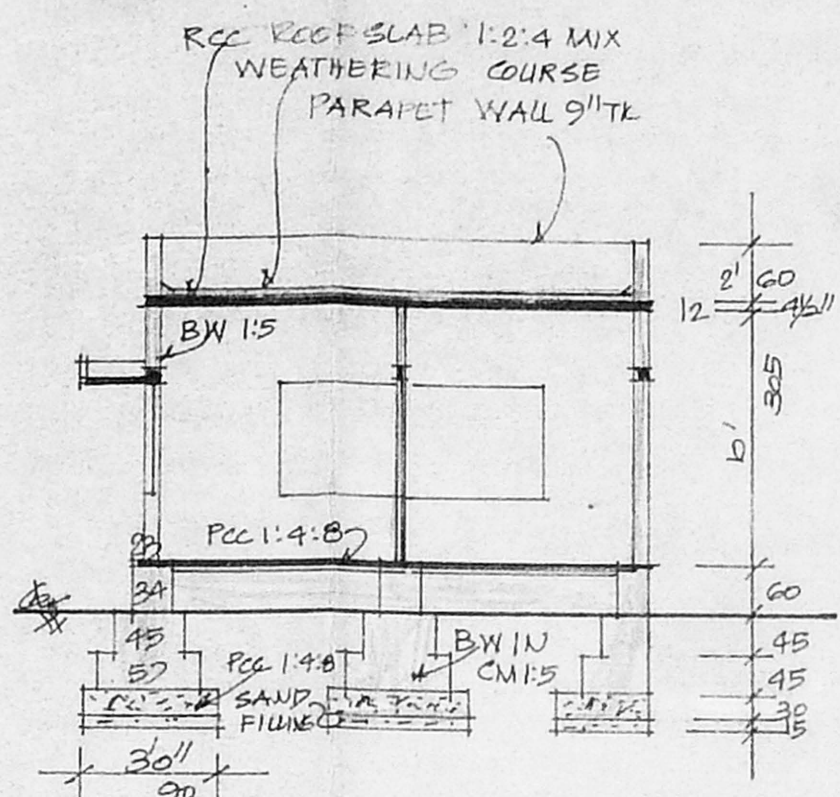


SECTION ON 'AA'

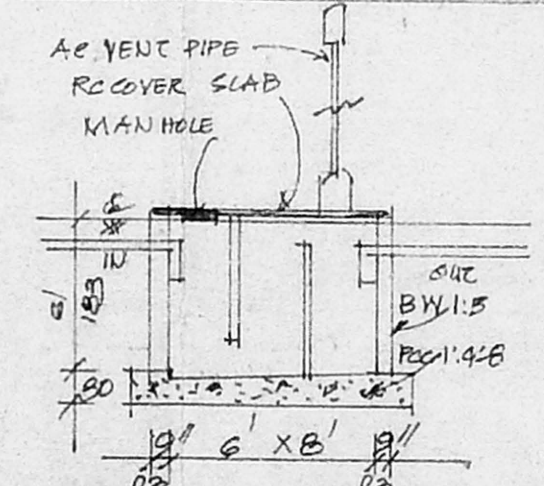

SEC. OF SEP. TANK

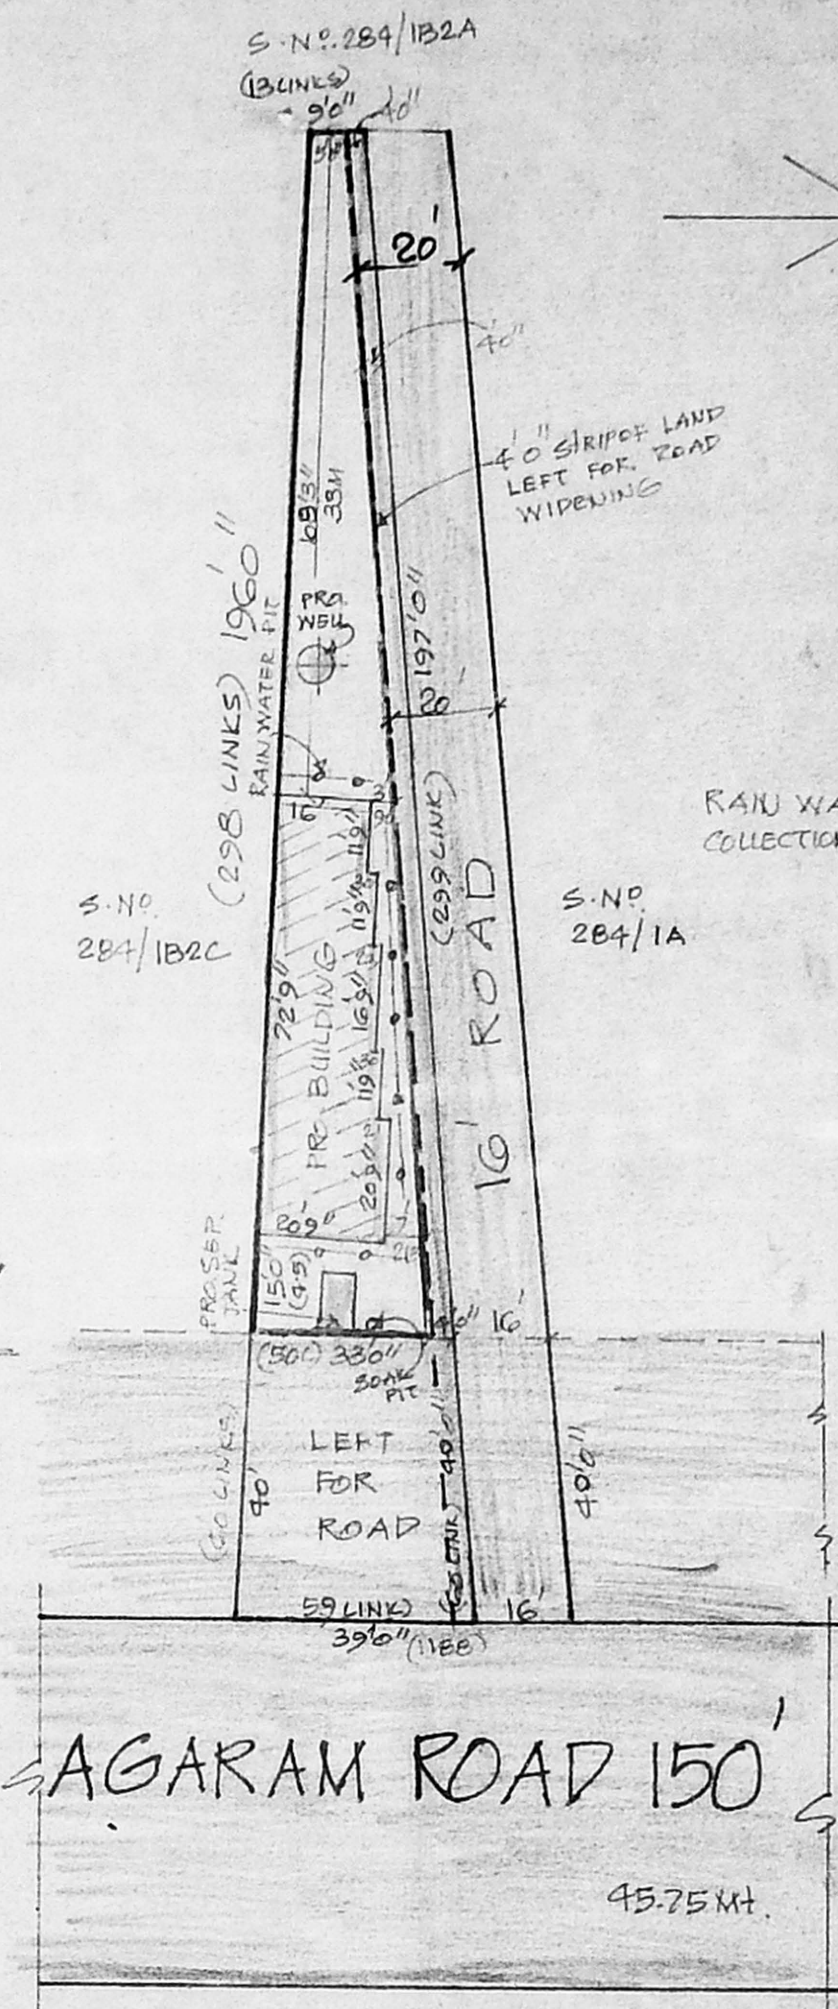

SAGARAM ROAD 150'  
45.75 MT.

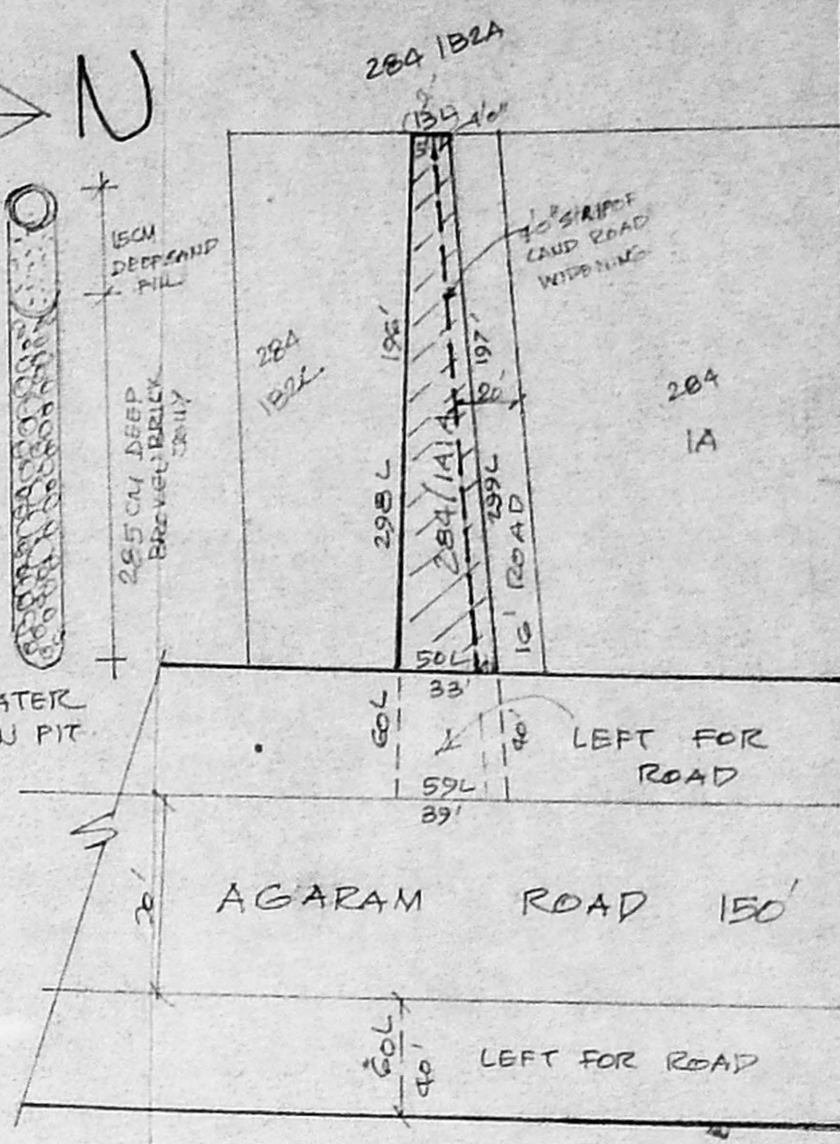

REFERENCE :

- D. DOOR 100x213
- D1 DOOR 90x183 STAIR CASE
- D2 DOOR 75x183 WIDTH 90CM
- W. WIND 90x185 RAISE 10.5CM
- W1 WIND 122x185 TREAD 25CM
- W2 WIND 183x185
- Y. VENT. 90x60

COLOUR INDEX

- PROPOSED ROAD
- ROAD
- SITE BOUNDARY
- LEFT FOR ROAD


PLOT AREA - 3390 SQ. FT. 310 SQ. MT.  
LEFT FOR ROAD - 1440 SQ. FT. 134 SQ. MT.  
4' FOR ROAD WIDENING - 788 SQ. FT. 73.20 SQ. MT.  
PROPOSED PLINTH AREA - 1336 SQ. FT. 124 SQ. MT.  
PROPOSED HEAD ROOM - 120 SQ. FT. 11 SQ. MT.  
FSI - 0.44 COVERAGE - 40%

A/25399/221/98


Planning Permit No. **APPROVED**  
SUBJECT TO THE CONDITIONS IN THIS OFFICE LETTER  
A/21252/98 10.78  
No. / Date  
FOR MEMBER SECRETARY  
CHENNAI METROPOLITAN  
DEVELOPMENT AUTHORITY  
CHENNAI - 600 003.

o/c


# 22/10 (2212)

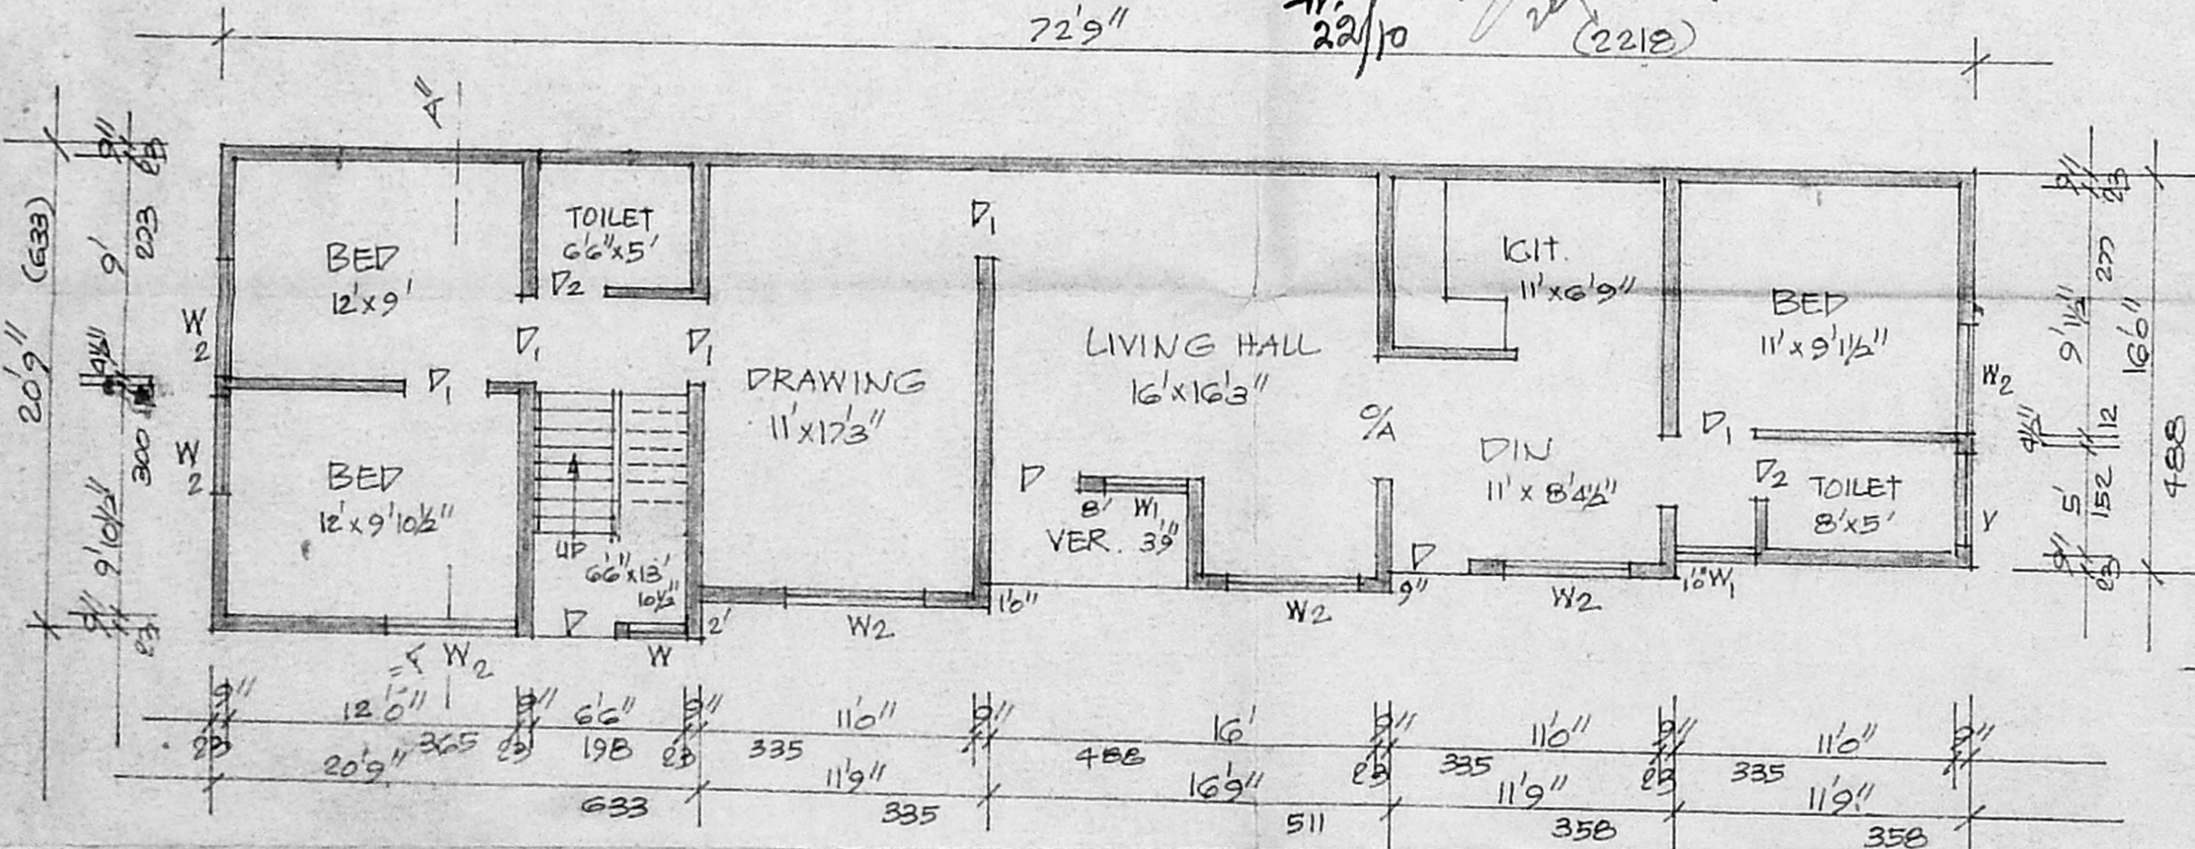

GROUND FLOOR PLAN

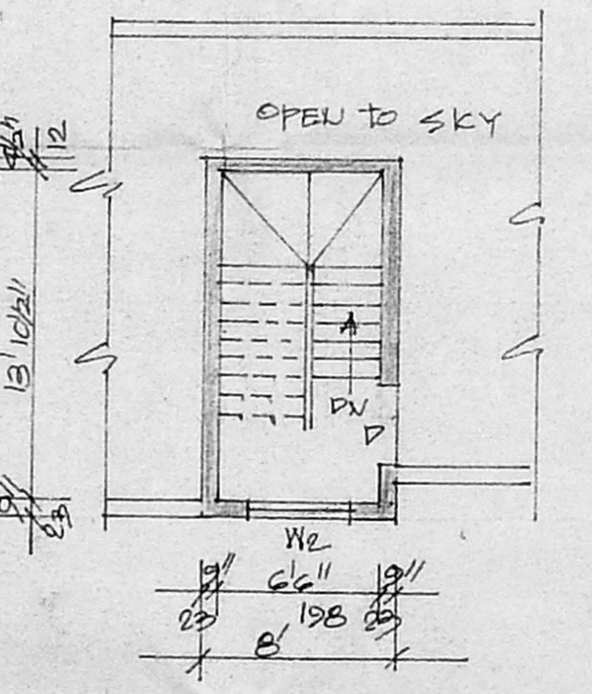

HEAD ROOM PLAN

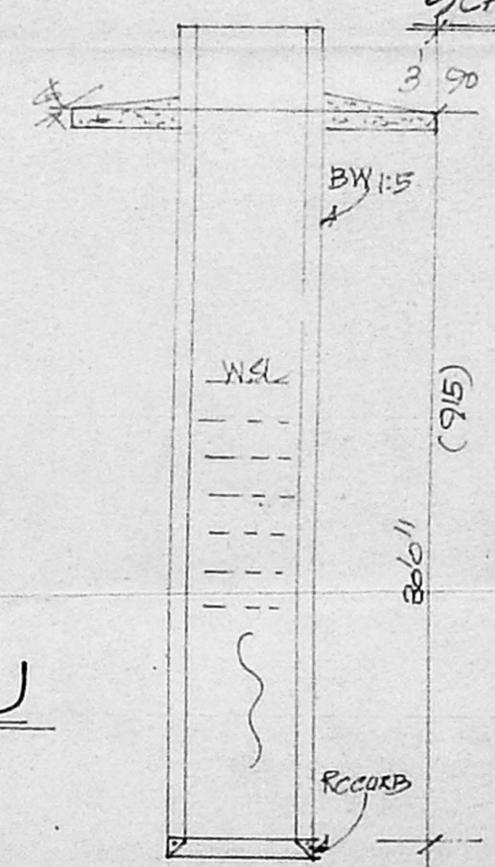

SEC. OF WELL

THE PLAN SHOWING THE PROPOSED  
CONSTRUCTION OF RESIDENTIAL  
BUILDING IN S. NO. 284/1AIA OF SELAIYUR  
VILLAGE - AT AGARAM ROAD -  
TAMBARAM EAST - TAMBARAM  
MUNICIPAL LIMIT. SCALE 1:100 & 400

S. WILSON, Dip., C.S.,  
Licensed Surveyor Tambaram Municipality  
DRAYA COTTAGE, 9-B, RANGA STREET,  
KADAPERI, TAMBARAM WEST, MADRAS-46.

OWNER