



FRONT ELEVATION

SECTION ON 'RS'

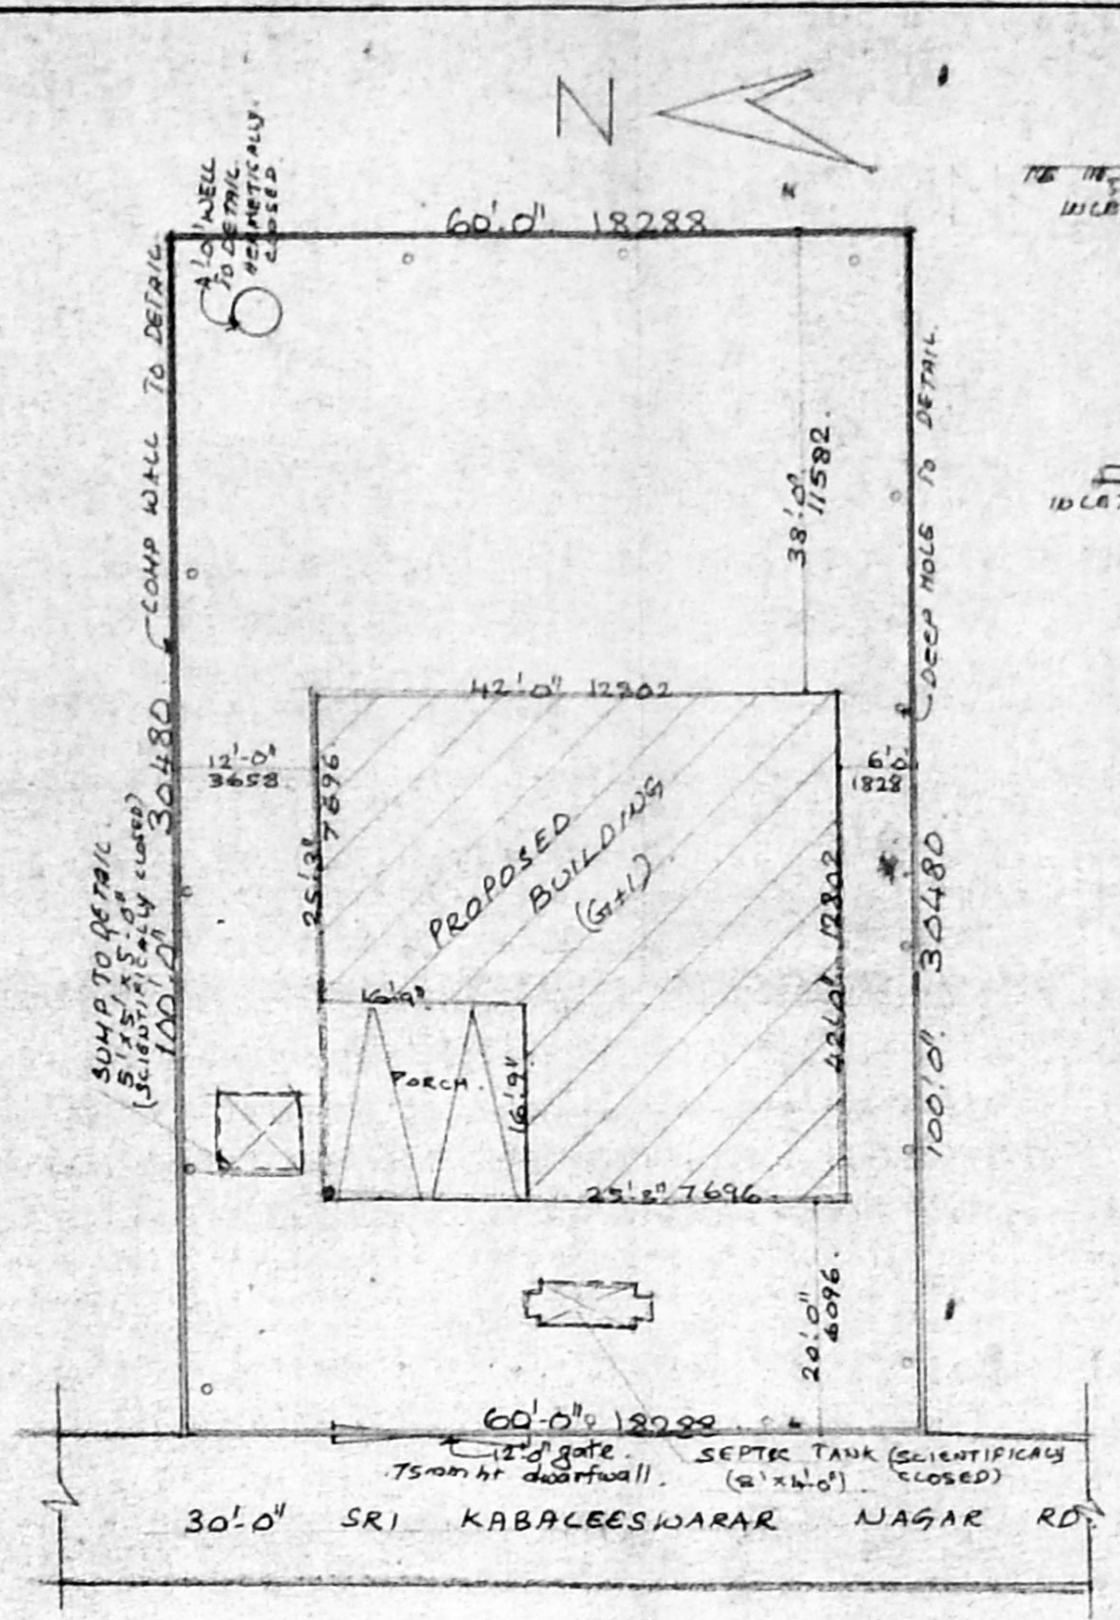

SITE PLAN

SCALE 1/16" = 1'-0"

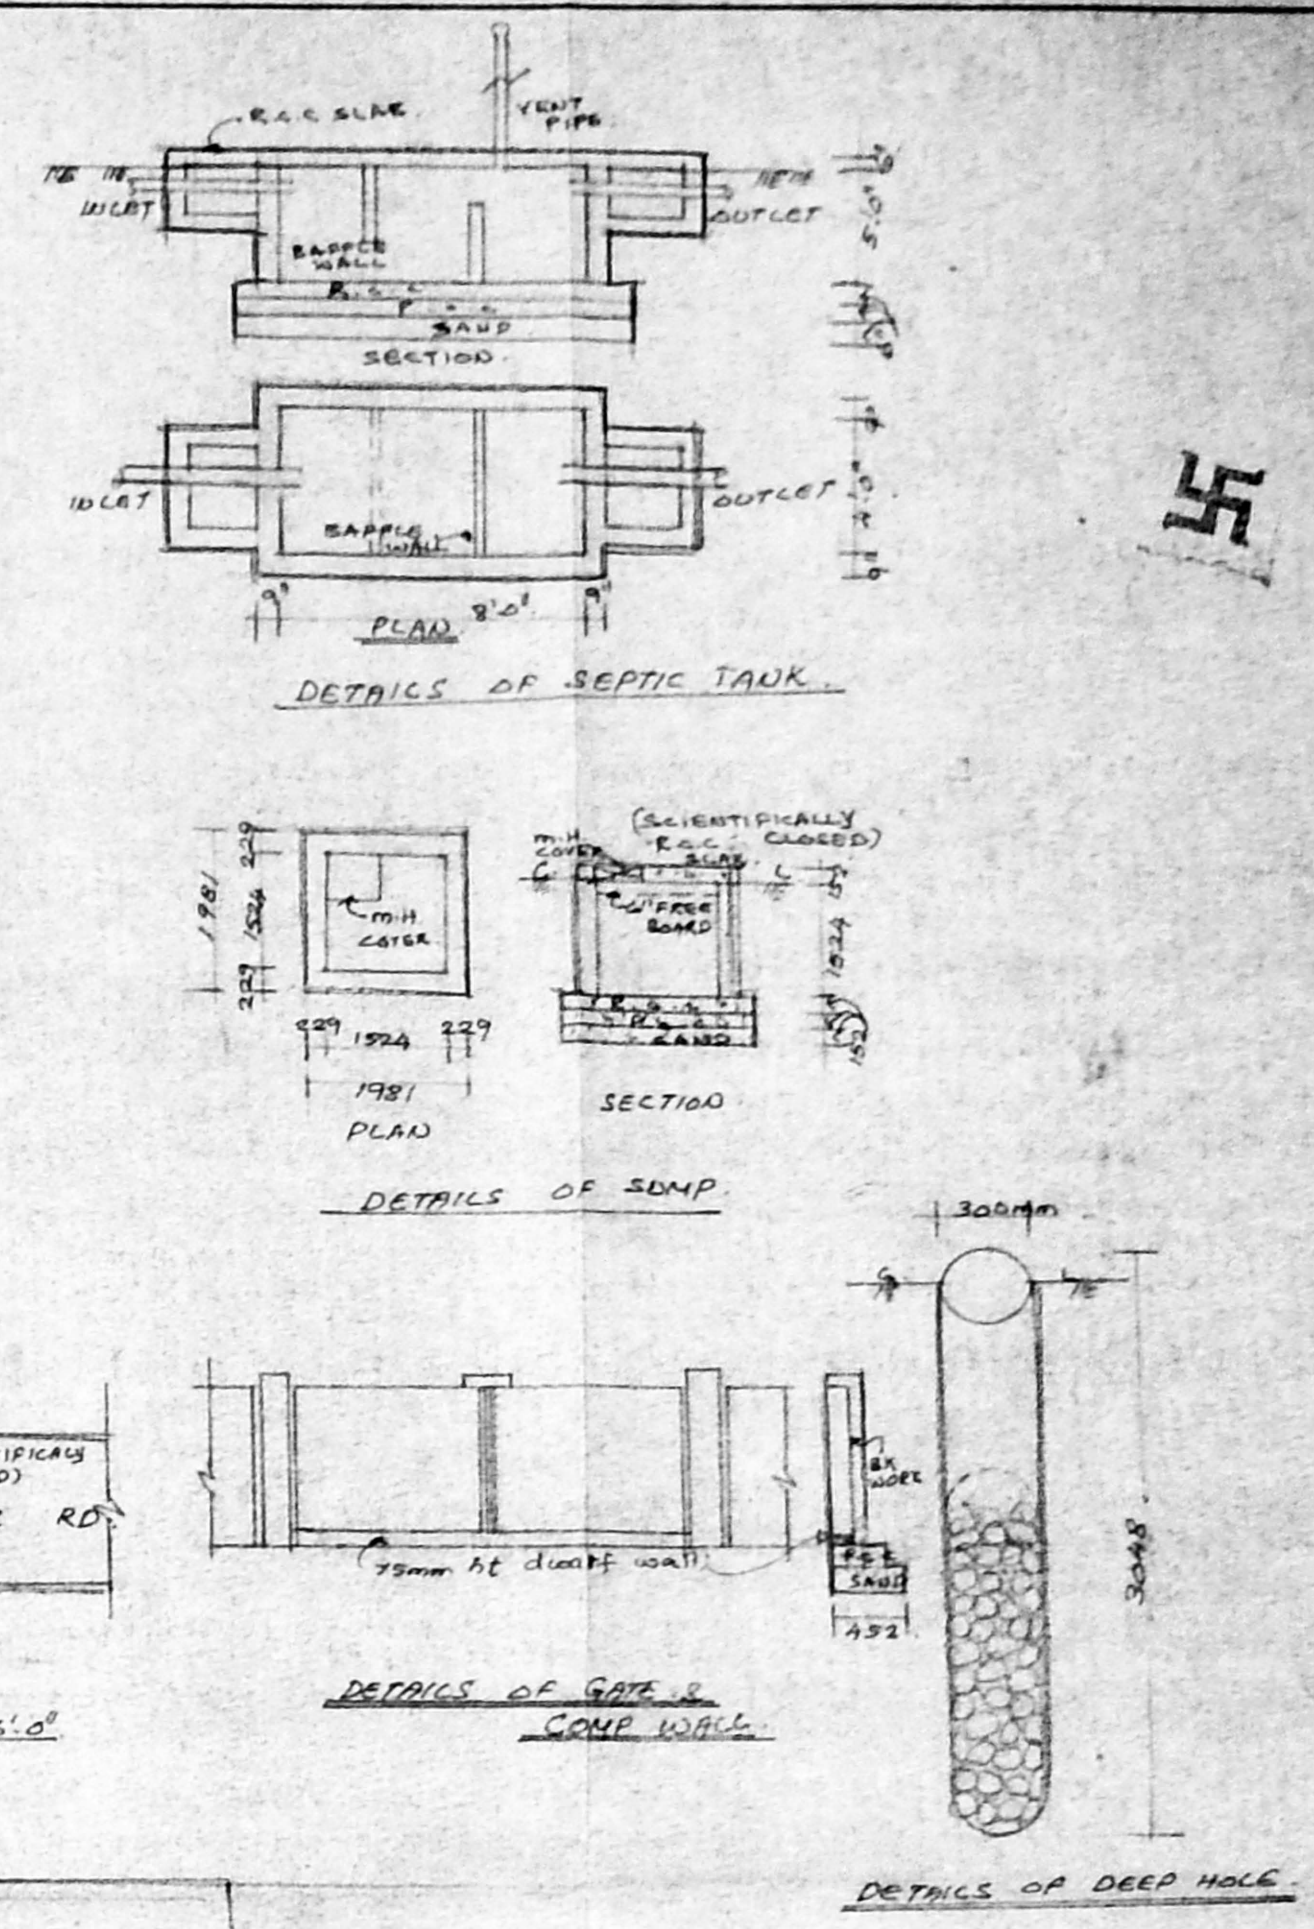


DETAILS OF SEPTIC TANK


DETAILS OF SUMP

DETAILS OF GATE & COMPOUND WALL


DETAILS OF DEEP HOLE

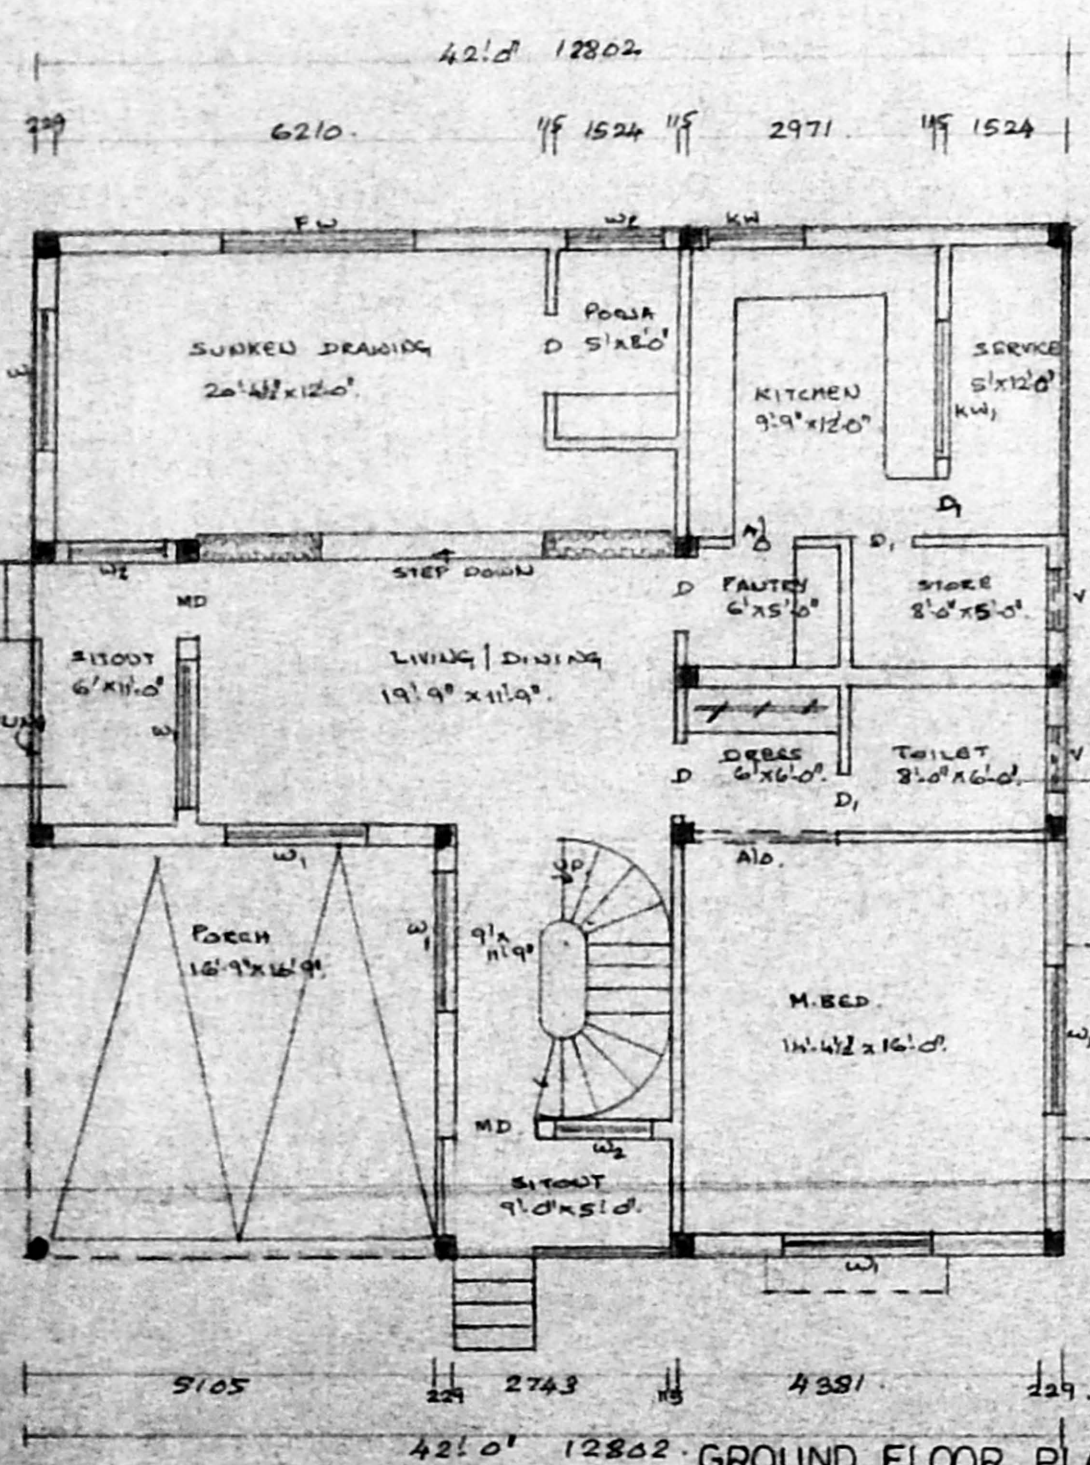

GROUND FLOOR PLAN

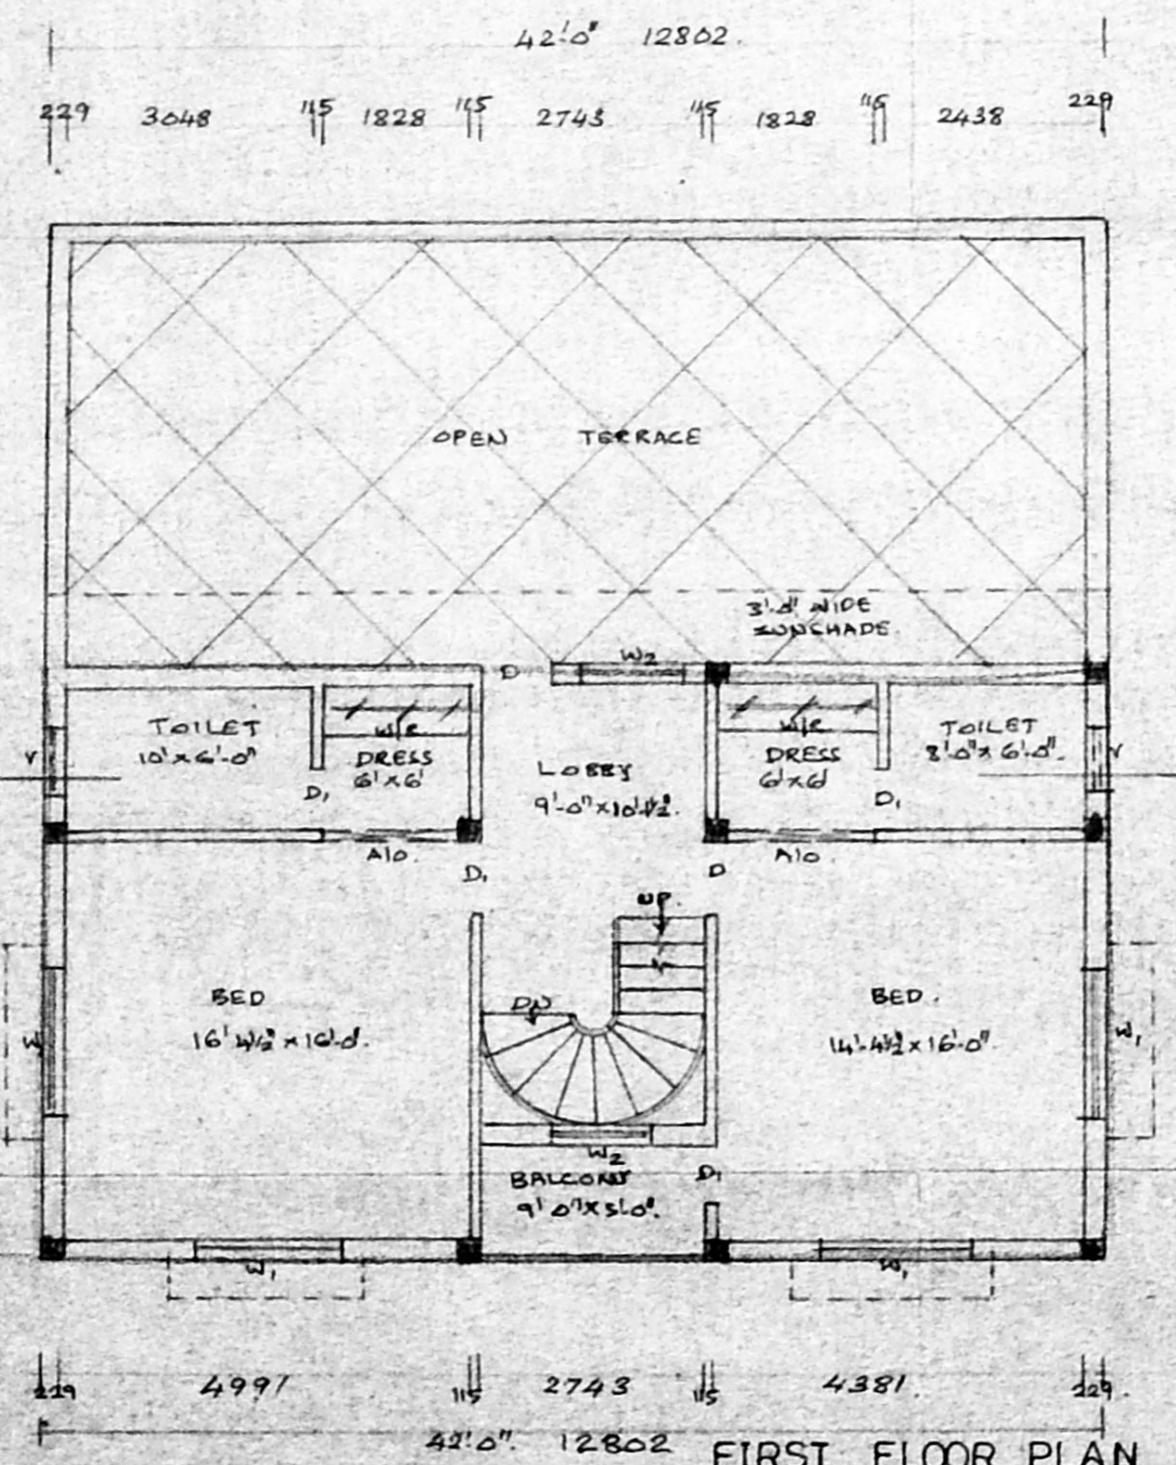


FIRST FLOOR PLAN

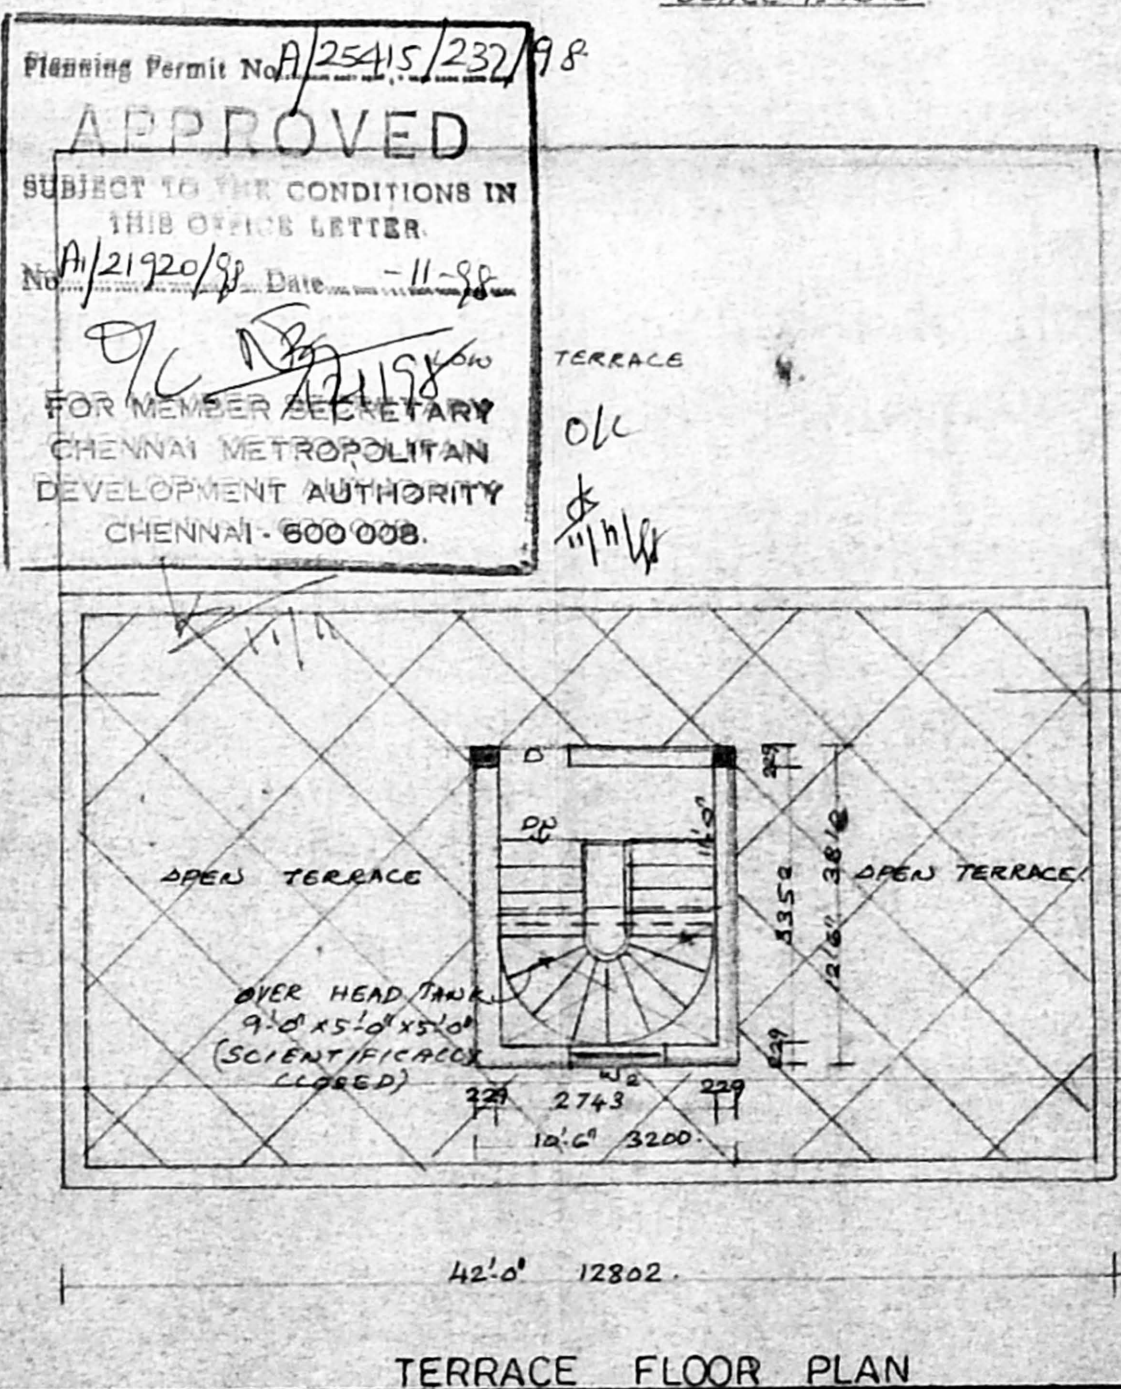

TERRACE FLOOR PLAN

Planning Permit No. A/25415/237/98
APPROVED
 SUBJECT TO THE CONDITIONS IN THIS OFFICE LETTER.
 No. A/21920/98 Date: 11.9.98
 FOR MEMBER SECRETARY
 CHENNAI METROPOLITAN
 DEVELOPMENT AUTHORITY
 CHENNAI - 600 008.

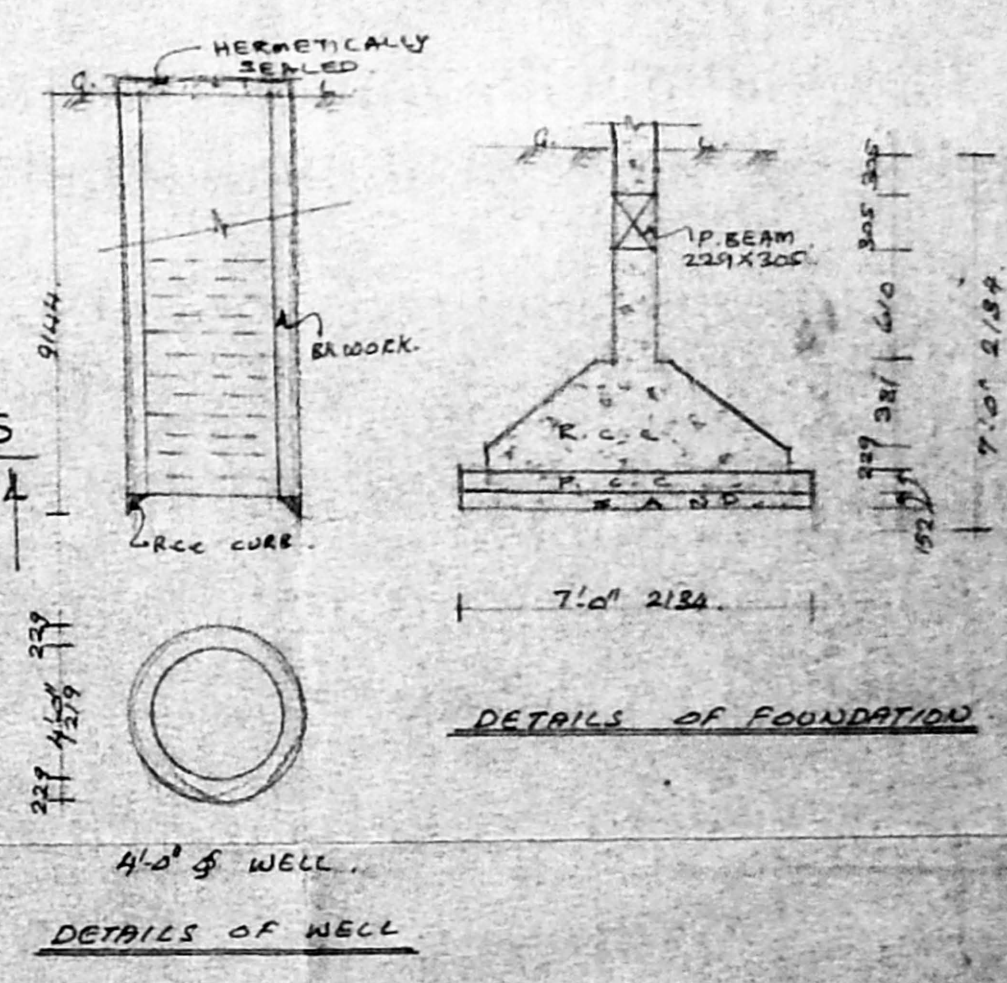

DETAILS OF WELL

DETAILS OF FOUNDATION

PROPOSED RESIDENTIAL BUILDING AT
 PLOT No. 341, SRI KABALEESWARAR NAGAR,
 OLD S. NO. 91/2A(LPT) NEW S. NO. 91/101,
 OF No. 145, SHROTRIYUM NILANGARAI VILLAGE,
 SAIDPET TALUK.
 FOR: **B. SAIKALA**

SPECIFICATION
 FOUNDATION: R.c.c. col. foundation with p.c.c and sand.
 FLOORING: Floor Finish over p.c.c and sand.
 S. STRUCTURE: Bk work in c.m 1:1:4 mix.
 PLASTERING: C.M in 1:5 mix.
 ROOF SLAB: R.c.c. roof slab 1:2:4.
 W. COURSE: Two layers of pressed tiles over bk jelly L.no.
 JOINERY: With best indian teak wood.

JOINERY
 MD. Main door 2'6" x 7'0"
 D. Door 3'0" x 7'0"
 D. -Do- 2'6" x 7'0"
 FW. Window 8'0" x 6'0"
 W. Window 6'0" x 4'6"
 W2. -Do- 4'8" x 4'6"
 KW. Kit window 4'0" x 3'0"
 KW. -Do- 6'0" x 3'6"
 Y. Ventilator 3'0" x 2'0"

AREA DETAILS
 LAUD EXTENT: 6000 m²
 GROUND FLOOR: 1483 137.82
 FIRST FLOOR: 1002 93.13
 TOTAL: 2485 230.95
 F.S.I.: 0.41 Times.

B. Saikala
 DWIGER

Scale: 1/8" = 1'-0"
 Date: 9.10.98
 PROPOSED ROAD SITE.
 COLOR INDEX
 K. Subramanyam
 K. SUBRAMANYAM,
 R.A. NO. 296,
 CORP. OF CHENNAI,
 LICENSED SURVEYOR

ARCHITECT:
 M. AUDISESHAIAM,
 SRIVIDYASA ENTERPRISES,
 No. 7a, Pazhakk Road,
 P. Nagar Ch - 17.
 Ph: 8254962.