




COMPOUND WALL DETAIL

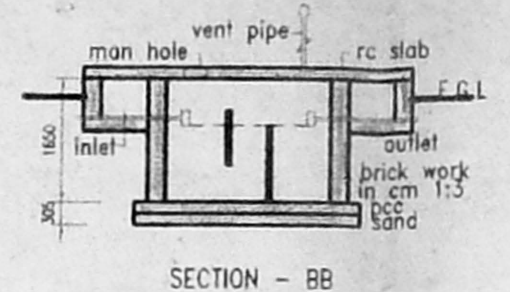

SECTION - BB

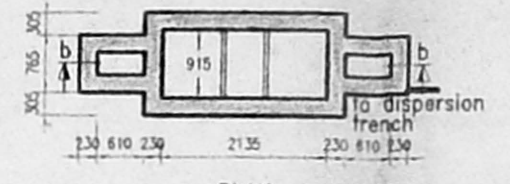


SEPTIC TANK

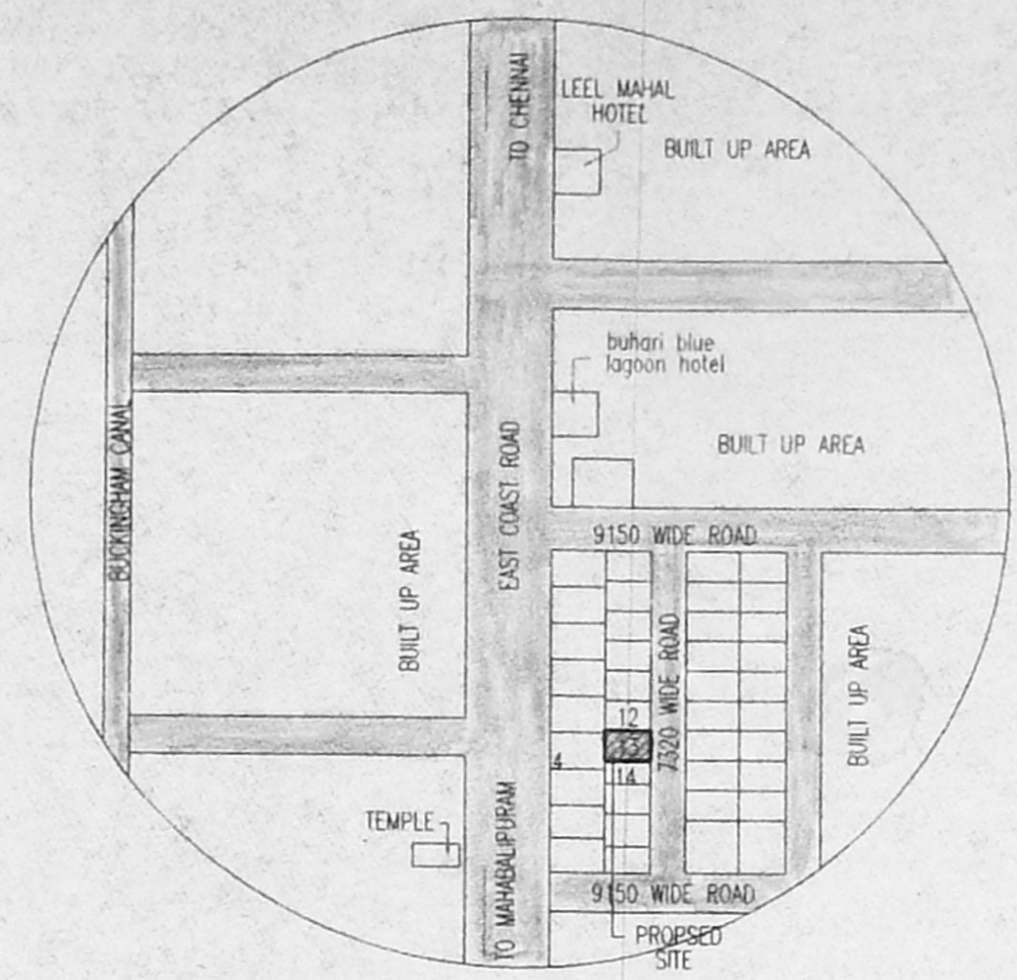


KEY PLAN  
NOT TO SCALE


A/2545B/13/99  
Planning Form No. 13/99  
**APPROVED**  
SUBJECT TO THE CONDITIONS IN THIS OFFICE LETTER.  
No. A/21921/98 Date 1-99  
FOR MEMBER SECRETARY  
CHENNAI METROPOLITAN  
DEVELOPMENT AUTHORITY  
CHENNAI - 600 008.

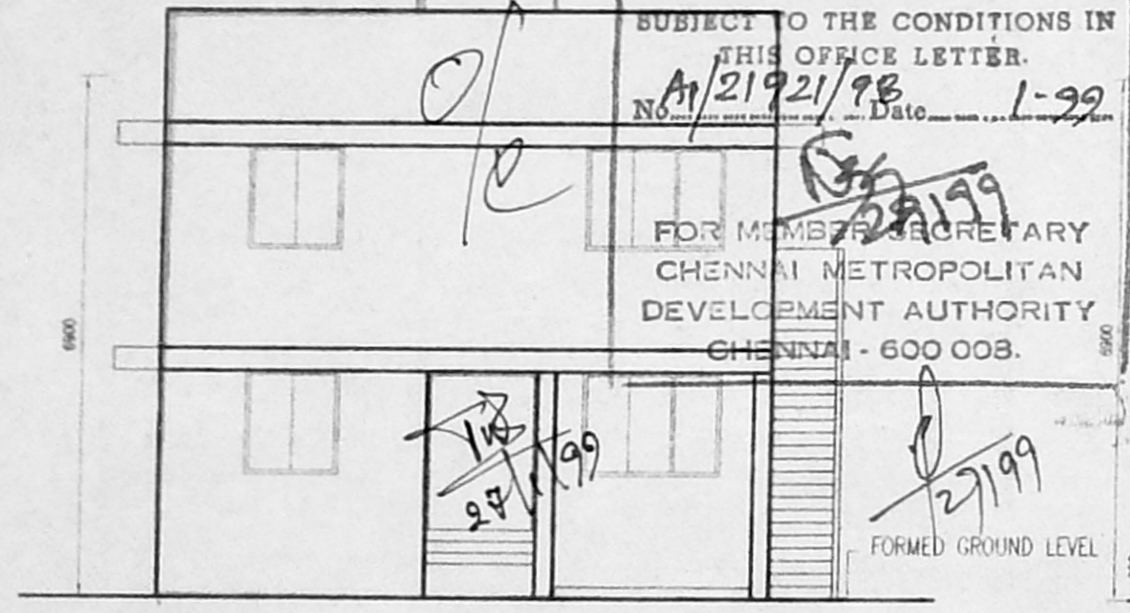


ELEVATION

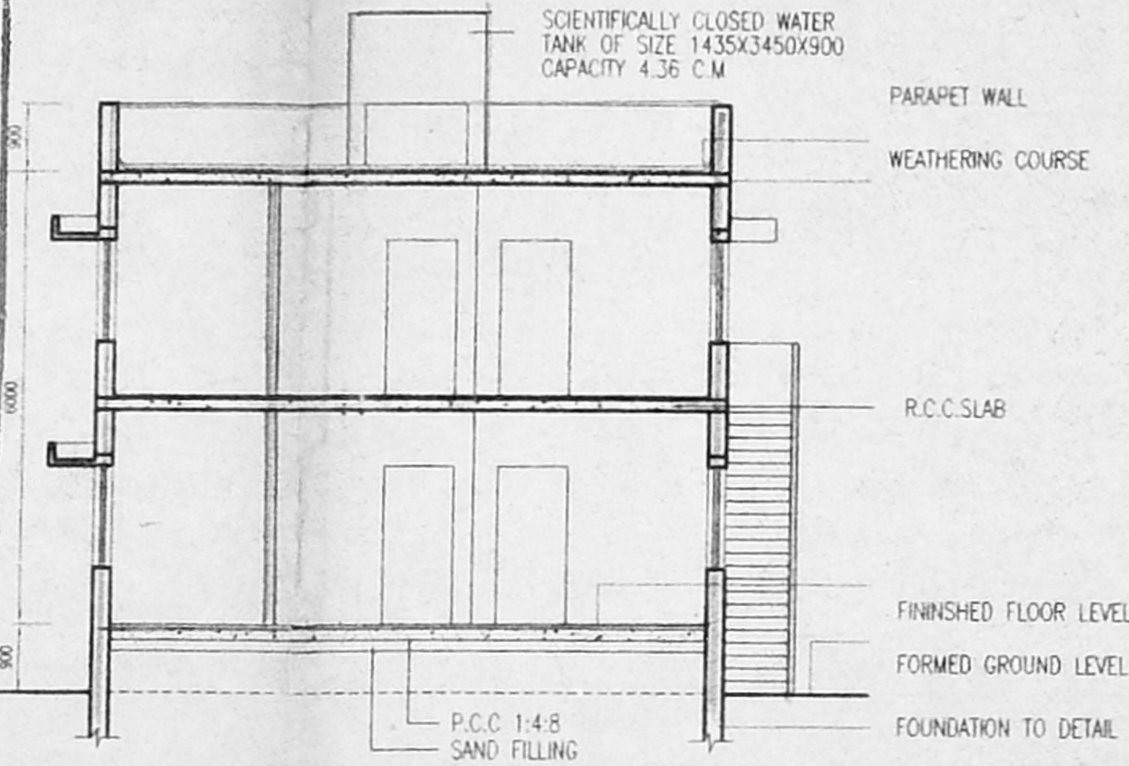


SECTION A.A

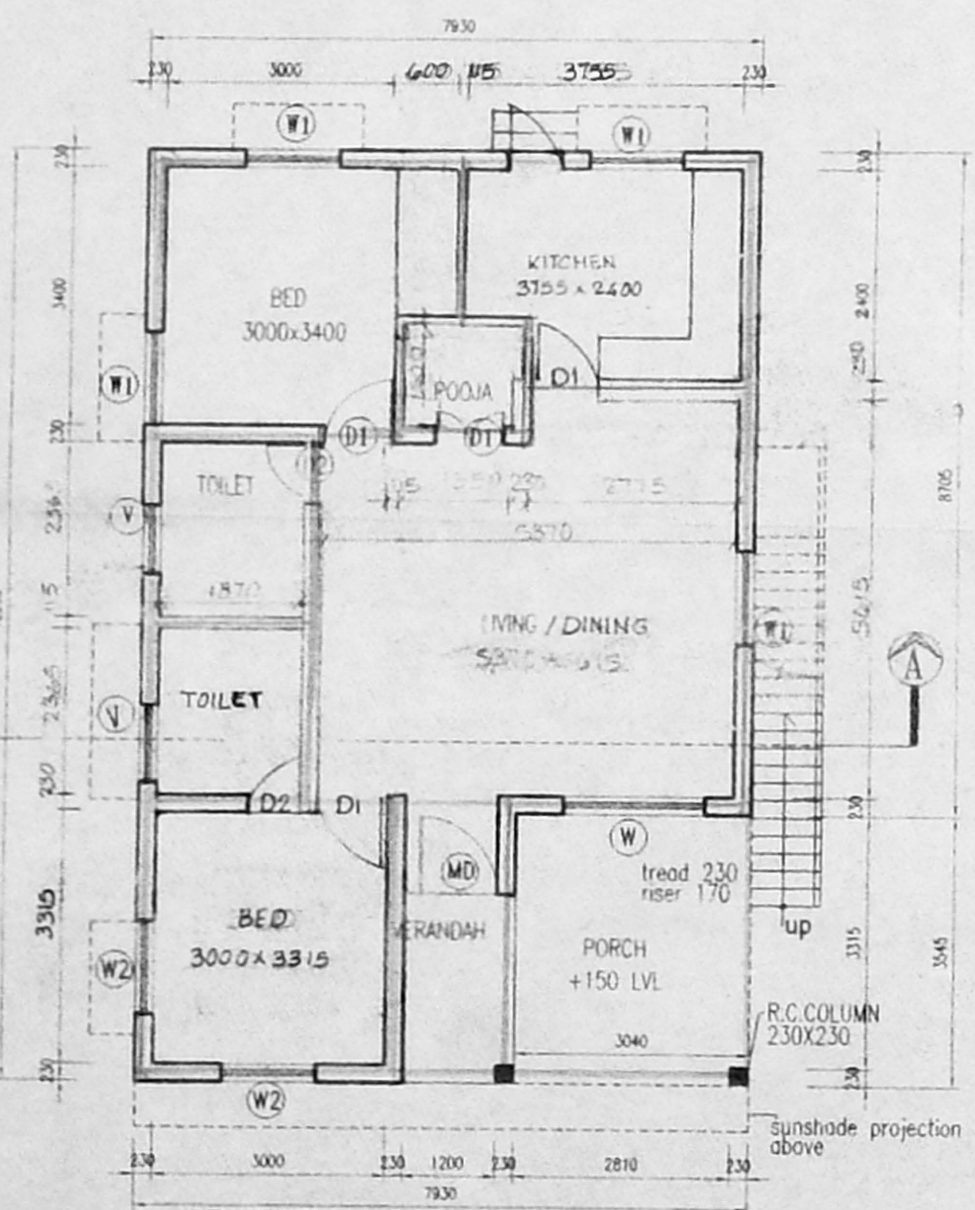


GROUND FLOOR PLAN

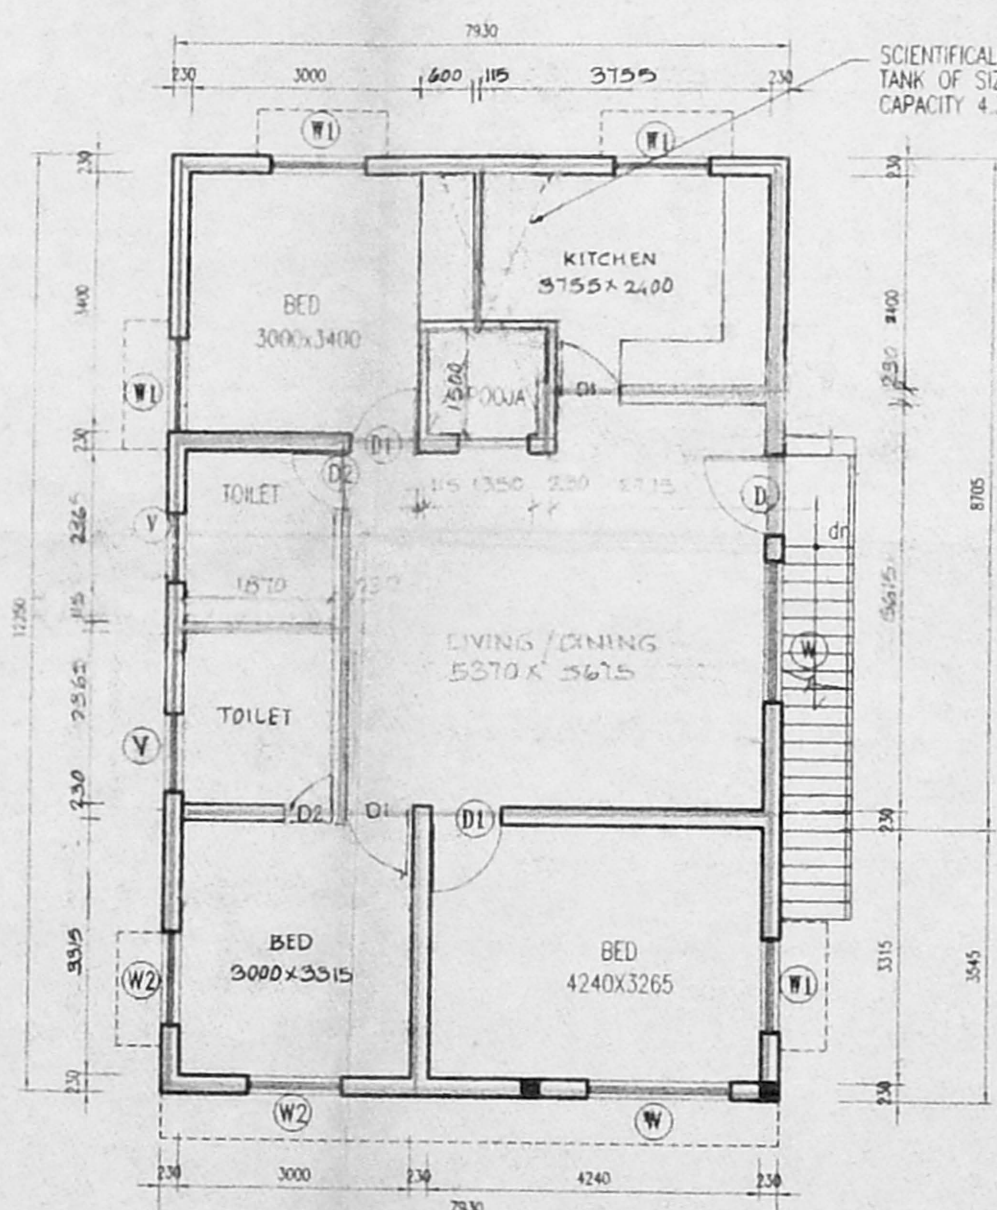


FIRST FLOOR PLAN

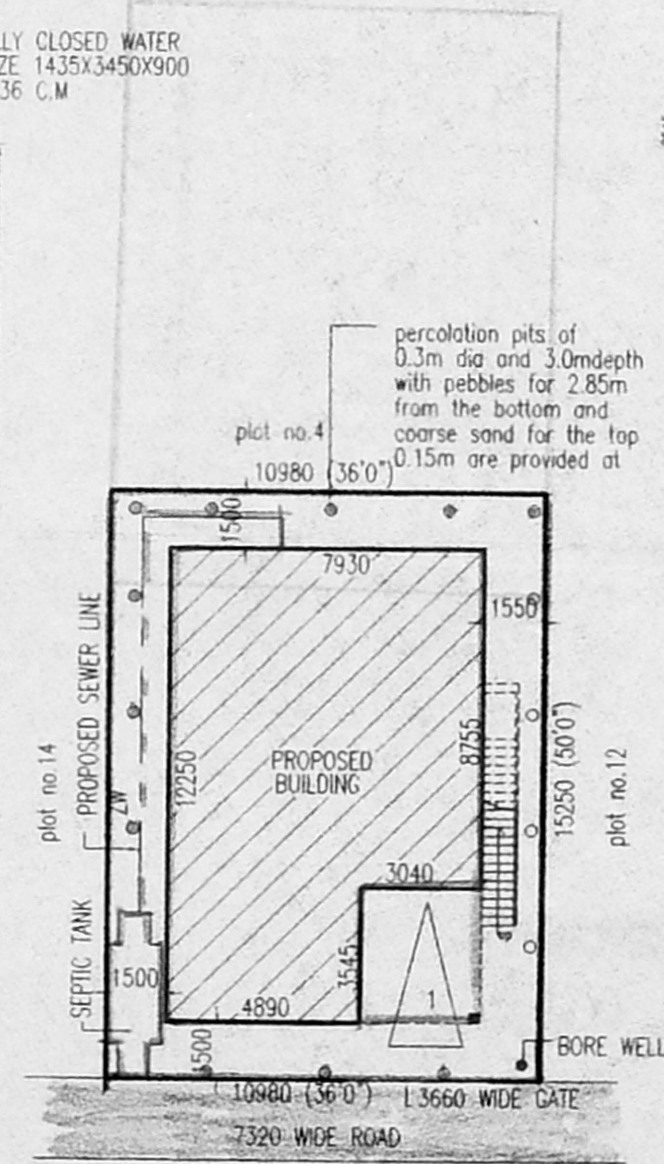

SITE PLAN  
SCALE 1:200

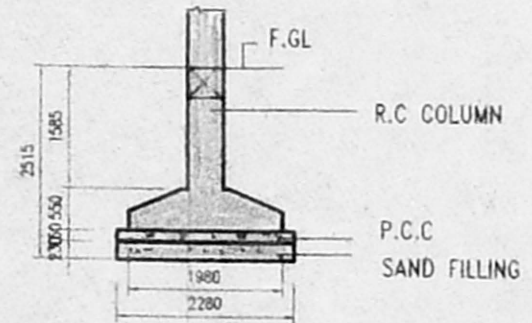

PROPOSED COLUMN FOOTING

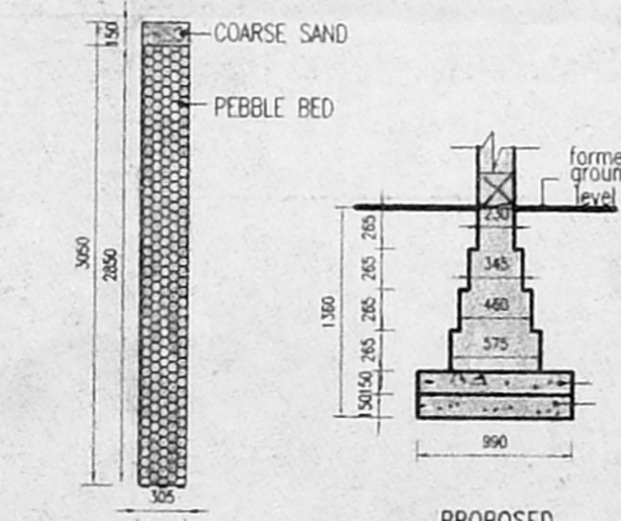

PERCOLATION PITS DETAIL  
SCALE 1:50

PROPOSED FOUNDATION DETAIL  
SCALE 1:50

SPECIFICATION

FOUNDATION :	r.c.c. footing foundation and brick footing
BRICKWORK :	brick work in c.m. 1:5 r.c.c.
CONCRETE :	slab 1:2:4 column - 1:1.5:3
FLOORING :	p.c.c. flooring finished with mosaic tiles
PLASTERING :	interior with c.m. 1:4 exterior with c.m. 1:5 ceiling with c.m. 1:3
PAINING :	3 coats of distemper for inner walls
JOINERY :	all door made of t.w. all windows made of aluminium

SCHEDULE OF JOINERY

MD	DOOR	1220x2100
D	DOOR	1050x2100
D1	DOOR	900x2100
D2	DOOR	760x2100
W	WINDOW	1830x1370
W1	WINDOW	1220x1370
W2	WINDOW	1220x1050
V	VENTILATOR	900x 600

REFERENCE

	PROPOSAL
	BOUNDARY
	ROAD
	SEWER LINE

AREA

PLOT AREA (1800 s.ft)	167.22 SQ.M
GROUND FLOOR AREA	*86.51 SQ.M
FIRST FLOOR AREA	97.14 SQ.M
TOTAL BUILT UP AREA	183.65 SQ.M
PLOT COVERAGE	58.1%
F.S.J	1.09
CAR PARKING	1NO

**PROPOSED RESIDENCE IN PLOT NO.13 WORKERS ESTATE**  
S.NO.95, 145 NEELANGARAI VILLAGE  
ST THOMAS MOUNT PANCHAYAT  
CHENNAI -  
DTCP-APPROVED NO-

SCALE	1:100
DATE	27-7-98
DRG NO	1

OWNER  
*L. El...*

LICENCED SURVEYOR  
*R. Mohan Rao*  
Phone: 4340782  
R. Mohan Rao  
LICENSED SURVEYOR  
COMPARTMENT OF CHENNAI  
REG NO: 80  
AMBATTUR TOWNSHIP  
ALANDUR MUNICIPALITY  
CONSULTING ENGINEER  
OFFICE: 15, MADLEY ROAD  
T. NAGAR, CHENNAI 600 017