



FRONT ELEVATION

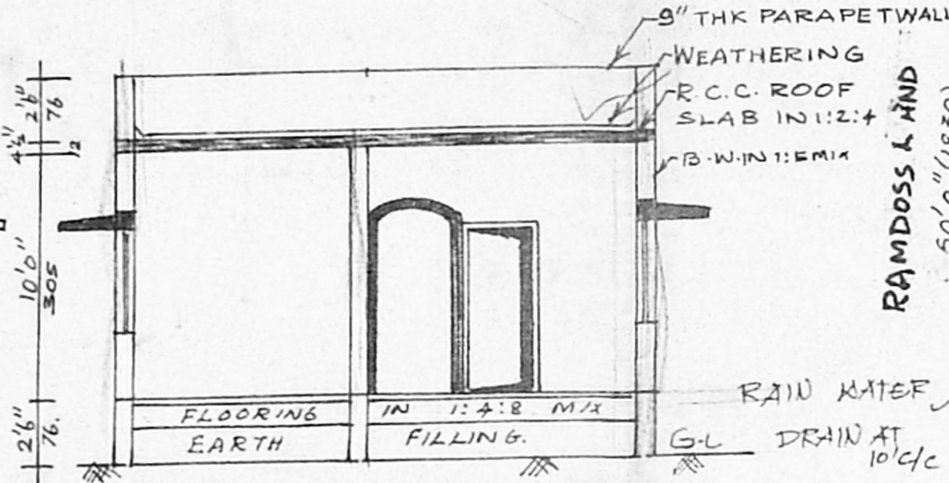


SECTION ON-SS

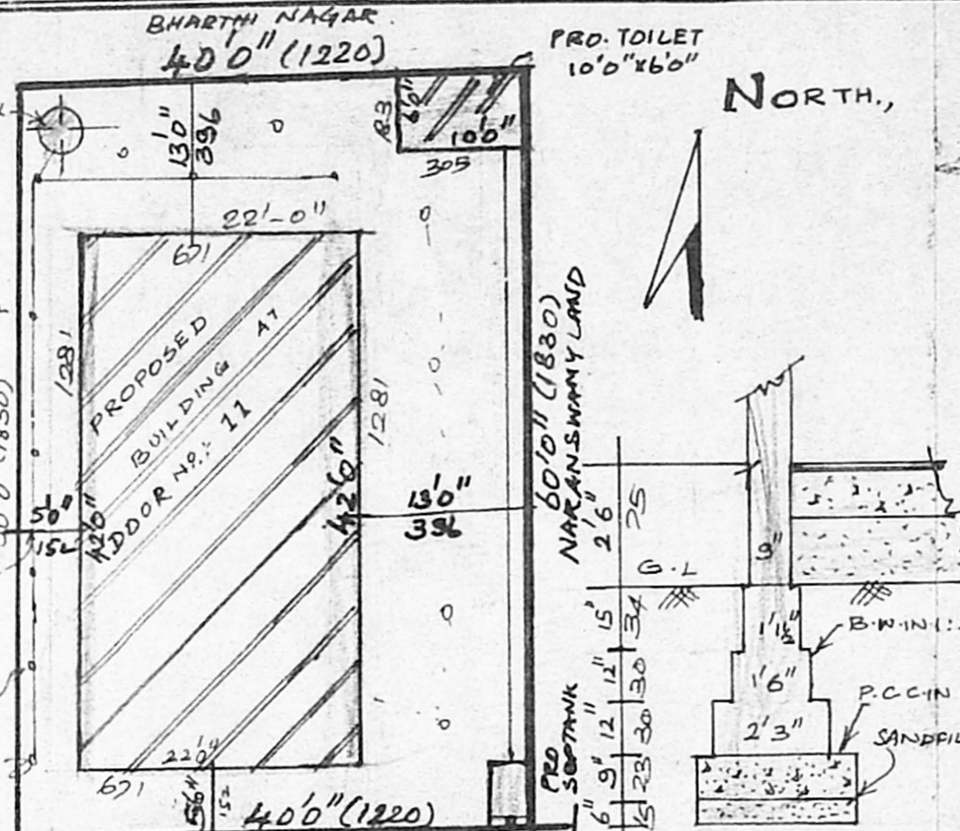


20'0" ROAD


FOUNDATION DETAILS

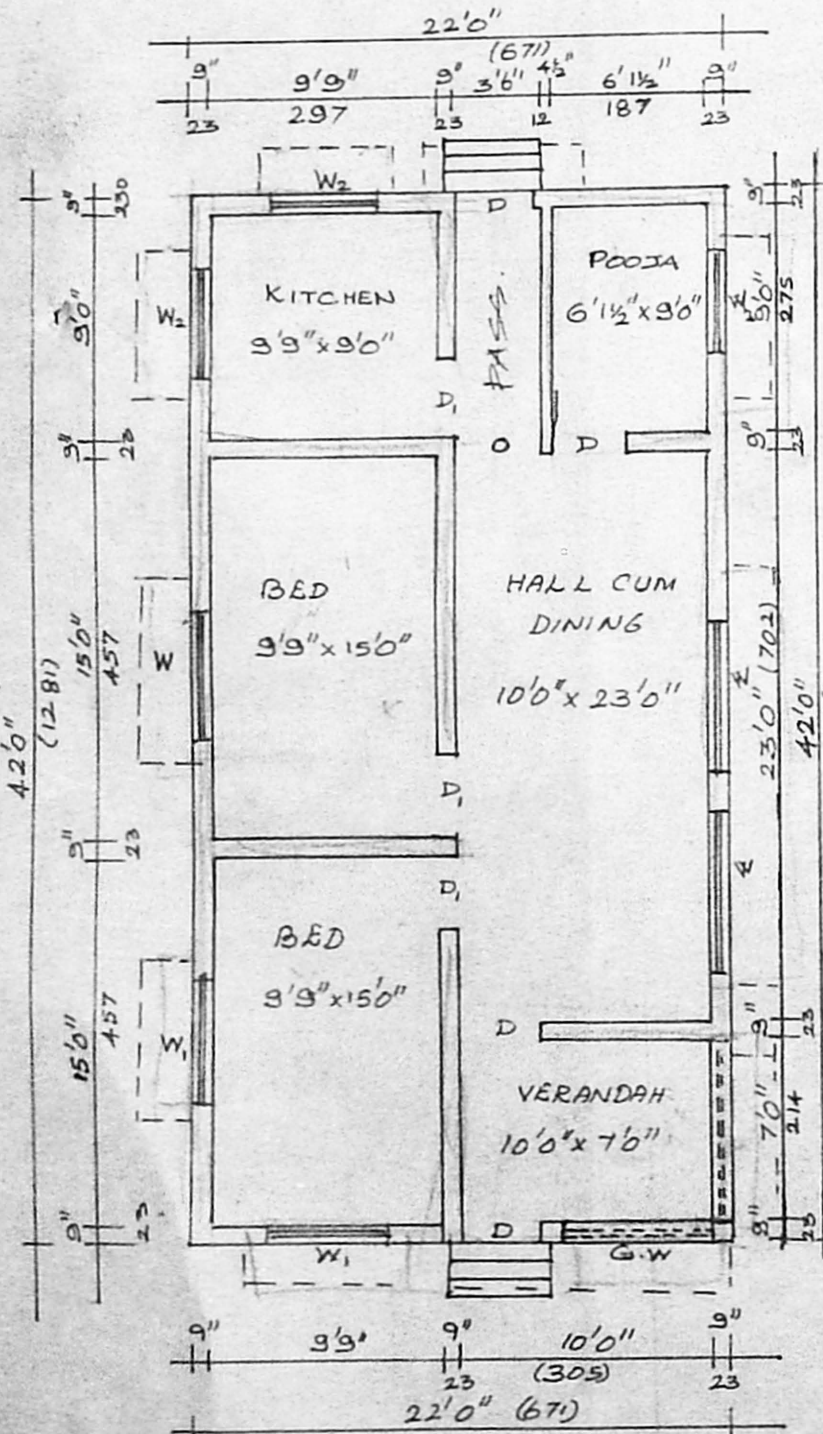


GROUND FLOOR PLAN

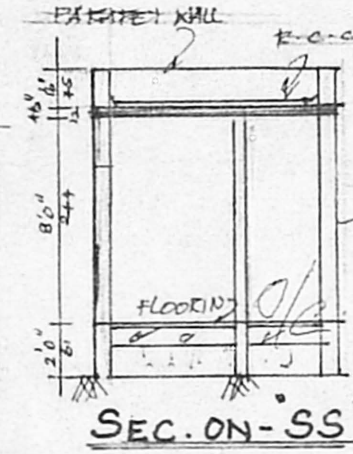

SEC. ON-SS

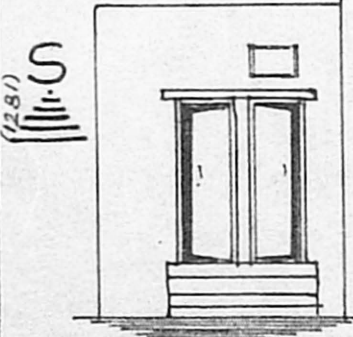


ELEVATION

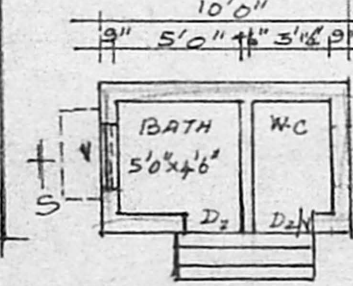


PLAN OF TOILET

Planning Permit No. **APPROVED**
 SUBJECT TO THE CONDITIONS IN EXHIBITURE LETTER
 No. **A1/22812/98** Date **27.2.99**
 FOR THE SECRETARY
 CHENNAI METROPOLITAN
 DEVELOPMENT AUTHORITY
 CHENNAI - 600 008.


SITE PLAN (SCALE: 1:200)

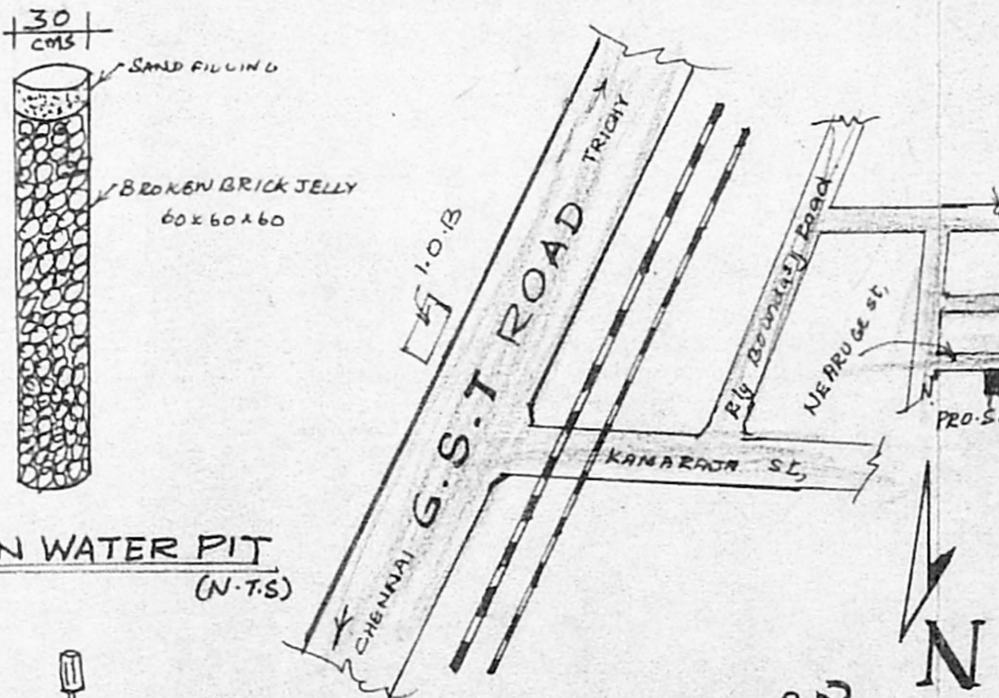

KEY PLAN (N.T.S)

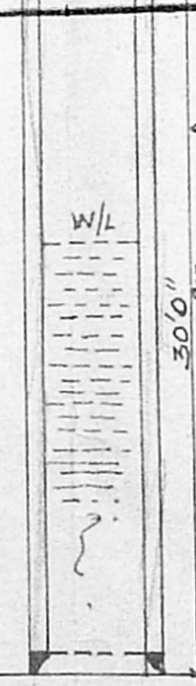

SEC. OF WELL

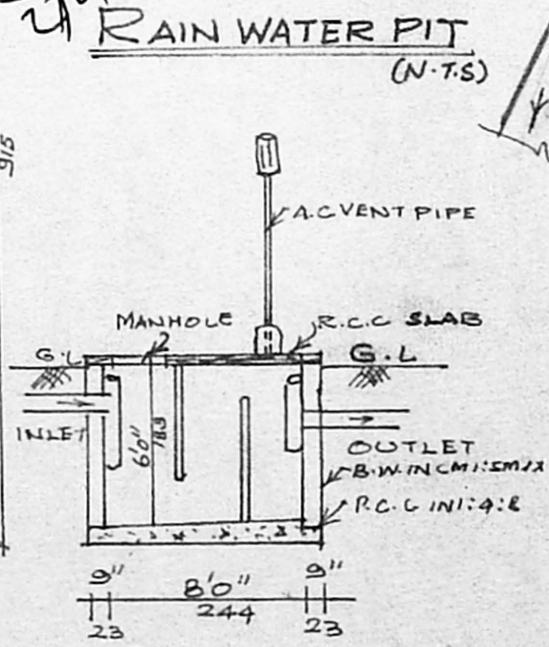


SEC. OF SEP. TANK.

PLAN SHOWING THE PROPOSED CONSTRUCTION IN S.N.:-365 A/2 DOOR.N.:-11 OF PERUNGALATHUR VILLAGE, TAMBARAM TALUK,(GRAMANATHAM) KANCHEEPURAM Dist., SCALE:-1:100

JOINERYS:-

DOOR.	D	3'3" x 7'0"
DOOR ₁	D ₁	3'0" x 7'0"
DOOR ₂	D ₂	2'6" x 6'6"
WINDOW	W	6'0" x 4'6"
WINDOW ₁	W ₁	4'6" x 4'6"
WINDOW ₂	W ₂	4'0" x 3'0"
VENTILATOR	V	3'0" x 2'0"
GRILL WINDOW	G/W	6'0" x 4'6"
DOOR/VENT	P ₂ N	2'6" x 8'0" (75 x 244)

COLOUR INDEX :-

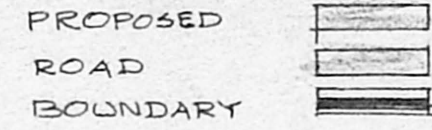

AREA DETAILS :-

PLOT AREA : 2400 sqft. / 223 SQ.M
 PLINTH AREA : 984 sqft. / 91 SQ.M
 F.S.I. : 0.41 COVERAGE: 41%.

Neo tecnic's, No:-20, Shunmugan road, West Tambaram, Chennai-600 045, Phone:-236 74 64, Dwg.No:- 4 Date : 09-02-1998.

OWNER *[Signature]*

[Signature]
 K. Krishnarajan, I.C.E.
 Consulting Engineer
 Licensed Surveyor
 MADRAS CORPORATION &
 TAMBARAM MUNICIPALITY
 LICENSE No: 485 (1st Cl)
 3, Brindavan Avenue, Kennel
 West Tambaram, Chennai - 600 045

LICENSED SURVEYOR.