




KEY PLAN
NOT TO SCALE

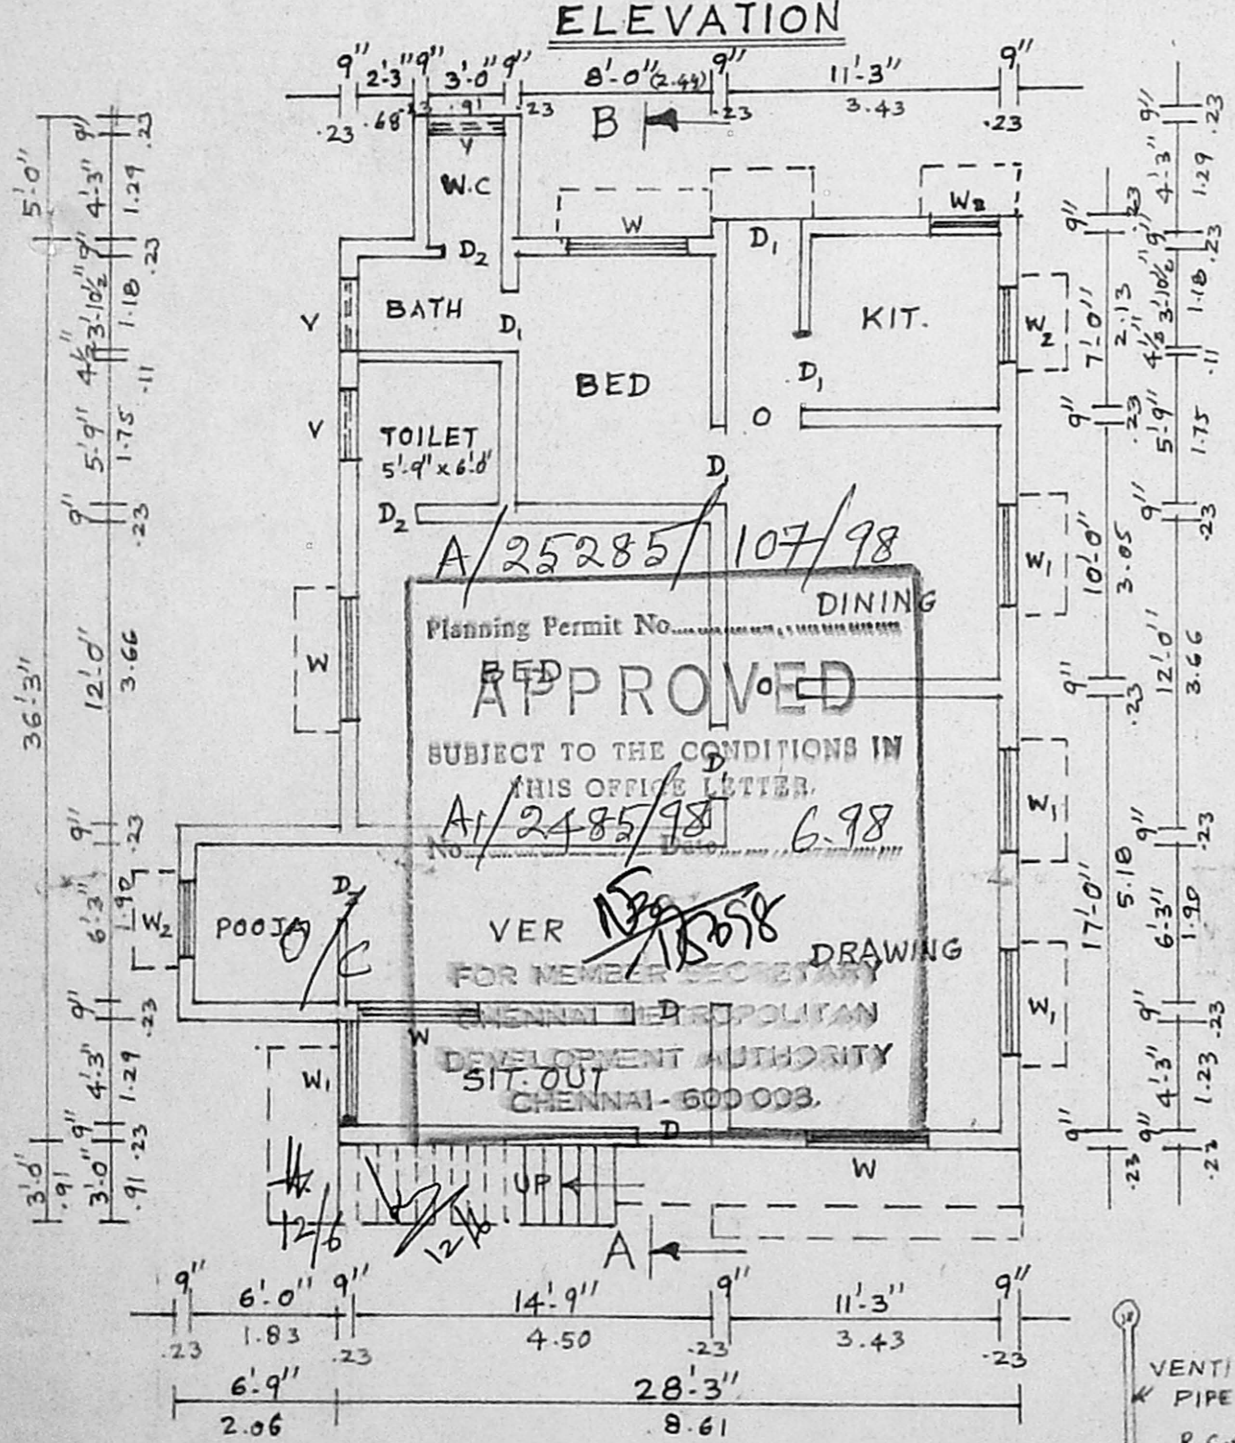

EX. GROUND FLOOR PLAN
SCALE :- 1" = 8'0"

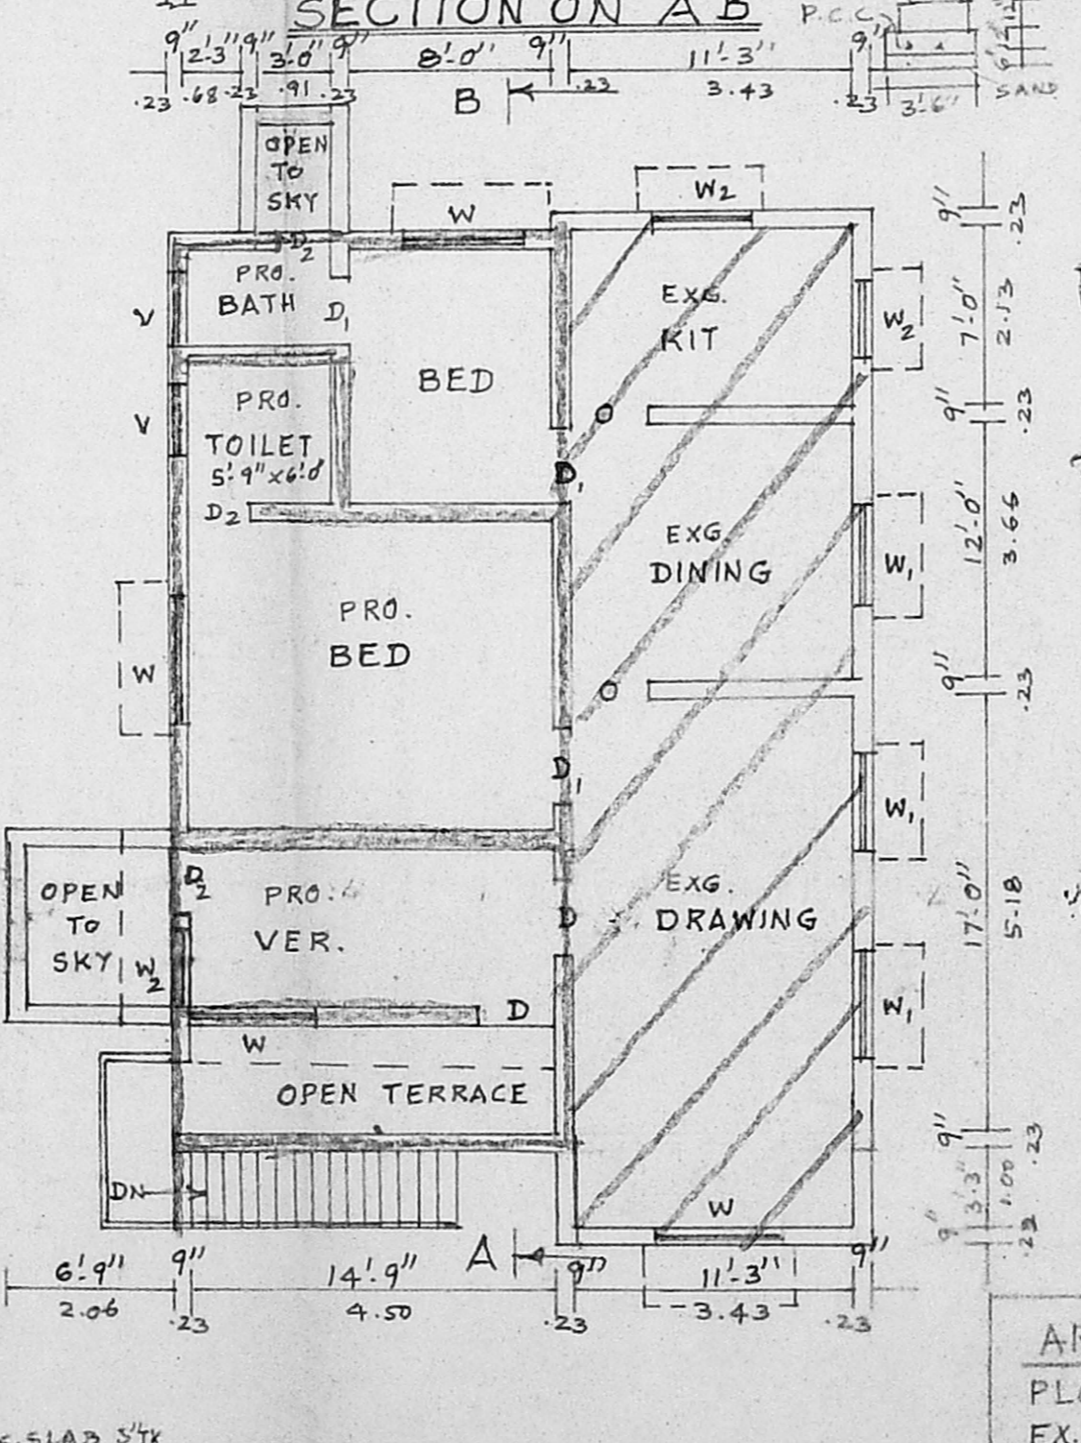

FIRST FLOOR PLAN

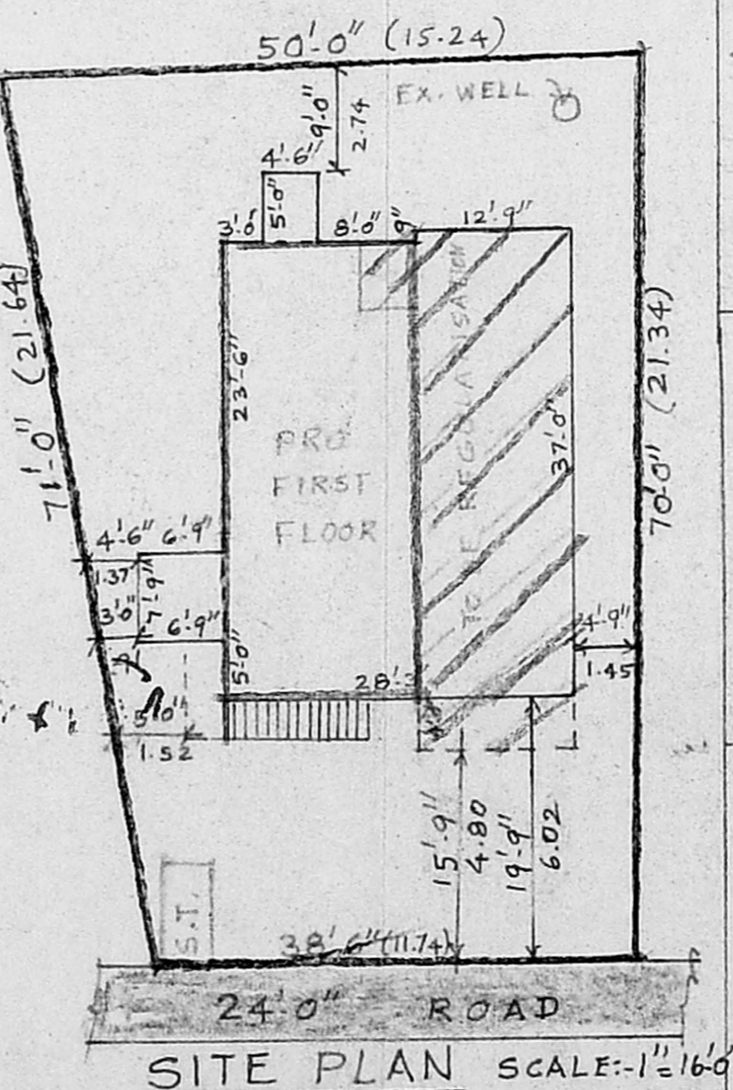

SITE PLAN SCALE:- 1" = 16'0"

AREA DETAILS

PLOT EXTENT	= 3097.50 SQFT	287.76 M ²
EX. GROUND FLOOR AREA	= 1120.06 SQFT	104.06 M ²
FIRST FLOOR	= 1019.25 SQFT	94.69 M ²
TOTAL FLOOR	= 2139.31 SQFT	198.75 M ²
PLOT COVERAGE	= 36.16%	F.S.I. = 0.69


PLAN SHOWING THE PROPOSED ADDITIONAL CONSTRUCTION OF FIRST FLOOR & REGULARISATION TO THE EXISTING RESIDENTIAL BUILDING AT PLOT No. 29 KARPAGAMBAL NAGAR, IN S.No 232/1B1 PART OF KOTTIVAKKAM VILLAGE, SAIDAPET TALUK

JOINERY DETAIL

D DOOR	3'-3" x 7'-0"	1.00 x 2.13
D1 DOOR	3'-0" x 7'-0"	0.91 x 2.13
D2 DOOR	2'-6" x 7'-0"	0.76 x 2.13
W WINDOW	5'-0" x 4'-6"	1.52 x 1.37
W1 WINDOW	4'-0" x 4'-6"	1.22 x 1.37
W2 WINDOW	3'-0" x 4'-6"	0.91 x 1.37
V VENTILATOR	3'-0" x 2'-0"	0.91 x 0.61
O OPEN DOOR	3'-0" x 7'-0"	0.91 x 2.13

COLOUR INDEX

EXISTING	
PROPOSED	
TO BE REGULARISATION	
ROAD	
SITE BOUNDARY	

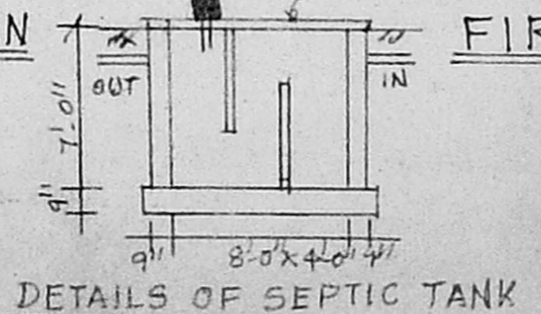

DETAILS OF SEPTIC TANK

OWNER *Subhachra*

B. Saminathan
B. SAMINATHAN, B.E.E.:
Licensed Surveyor, Corporation of Chennai
REG.No. 334
No.44, NALLETHAMBI STREET,
Chennai-600005. Phone: 8551425
LICENSED SURVEYOR