



FRONT ELEVATION

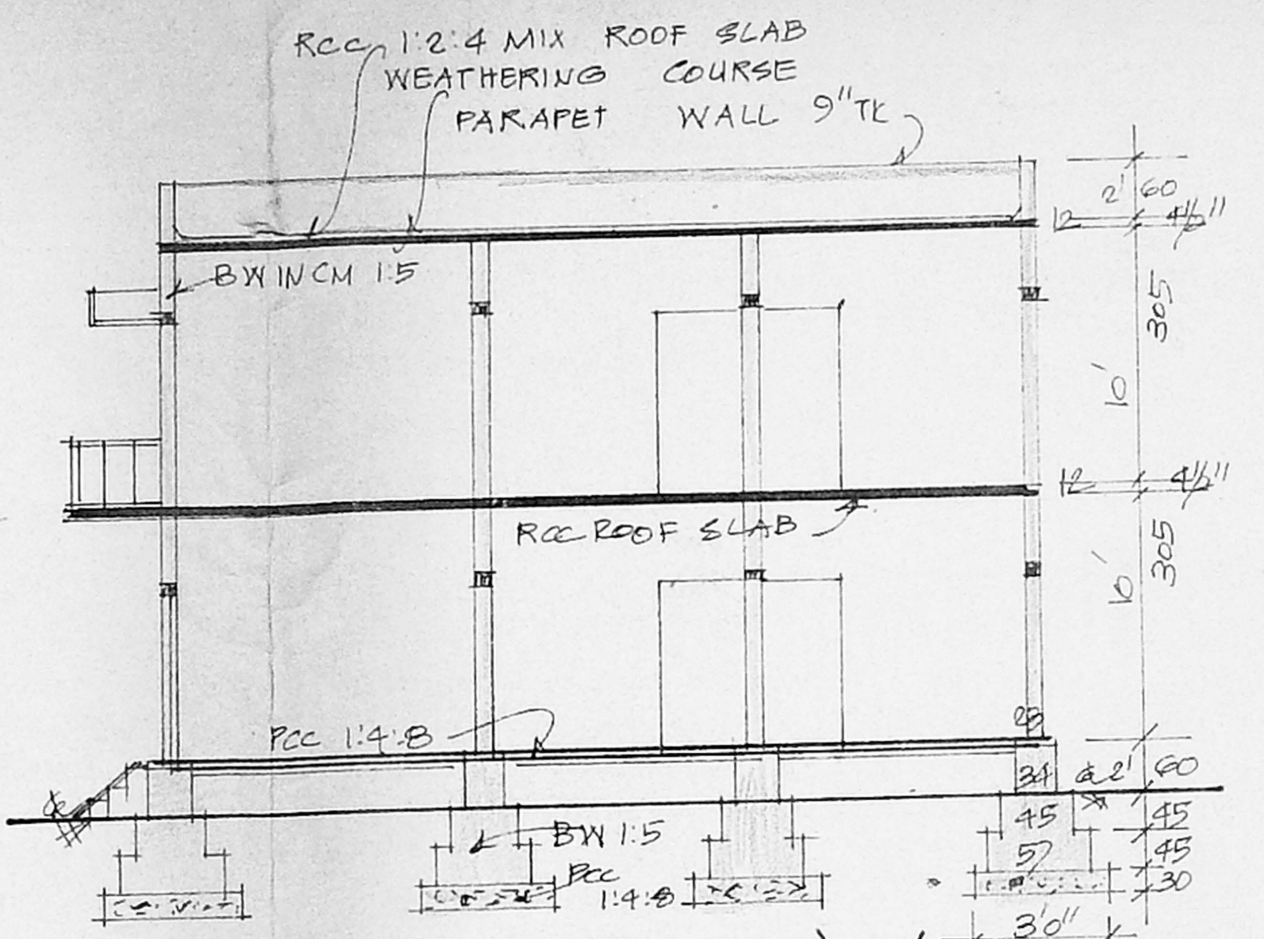


SECTION ON AA

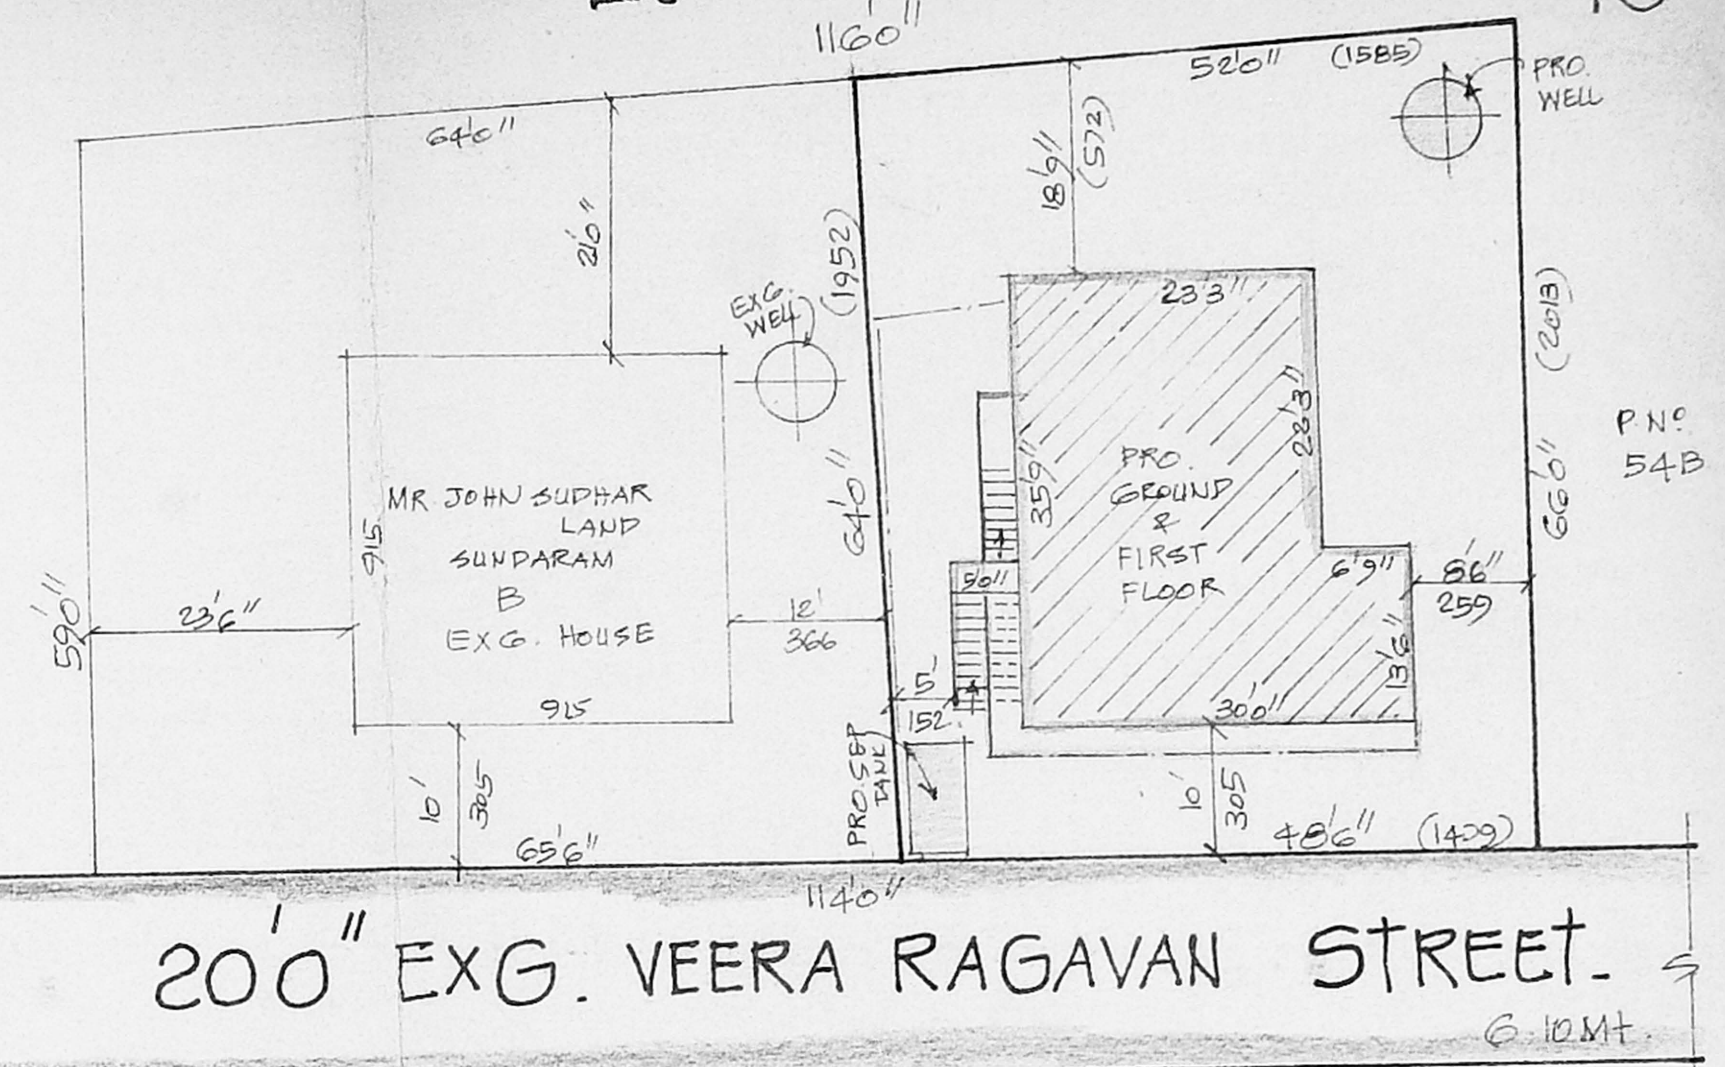


200' EXG. VEERA RAGAVAN STREET.

SITE & SUB-DIVISION PLAN


SCALE 1:200

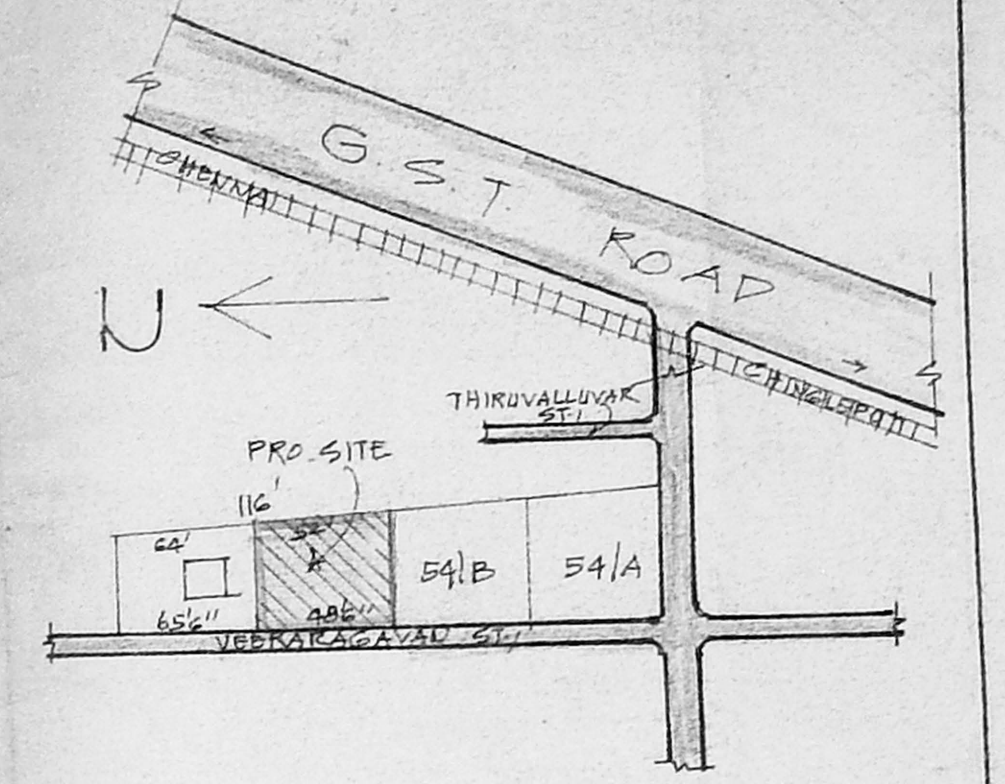

KEY PLAN (NTS)

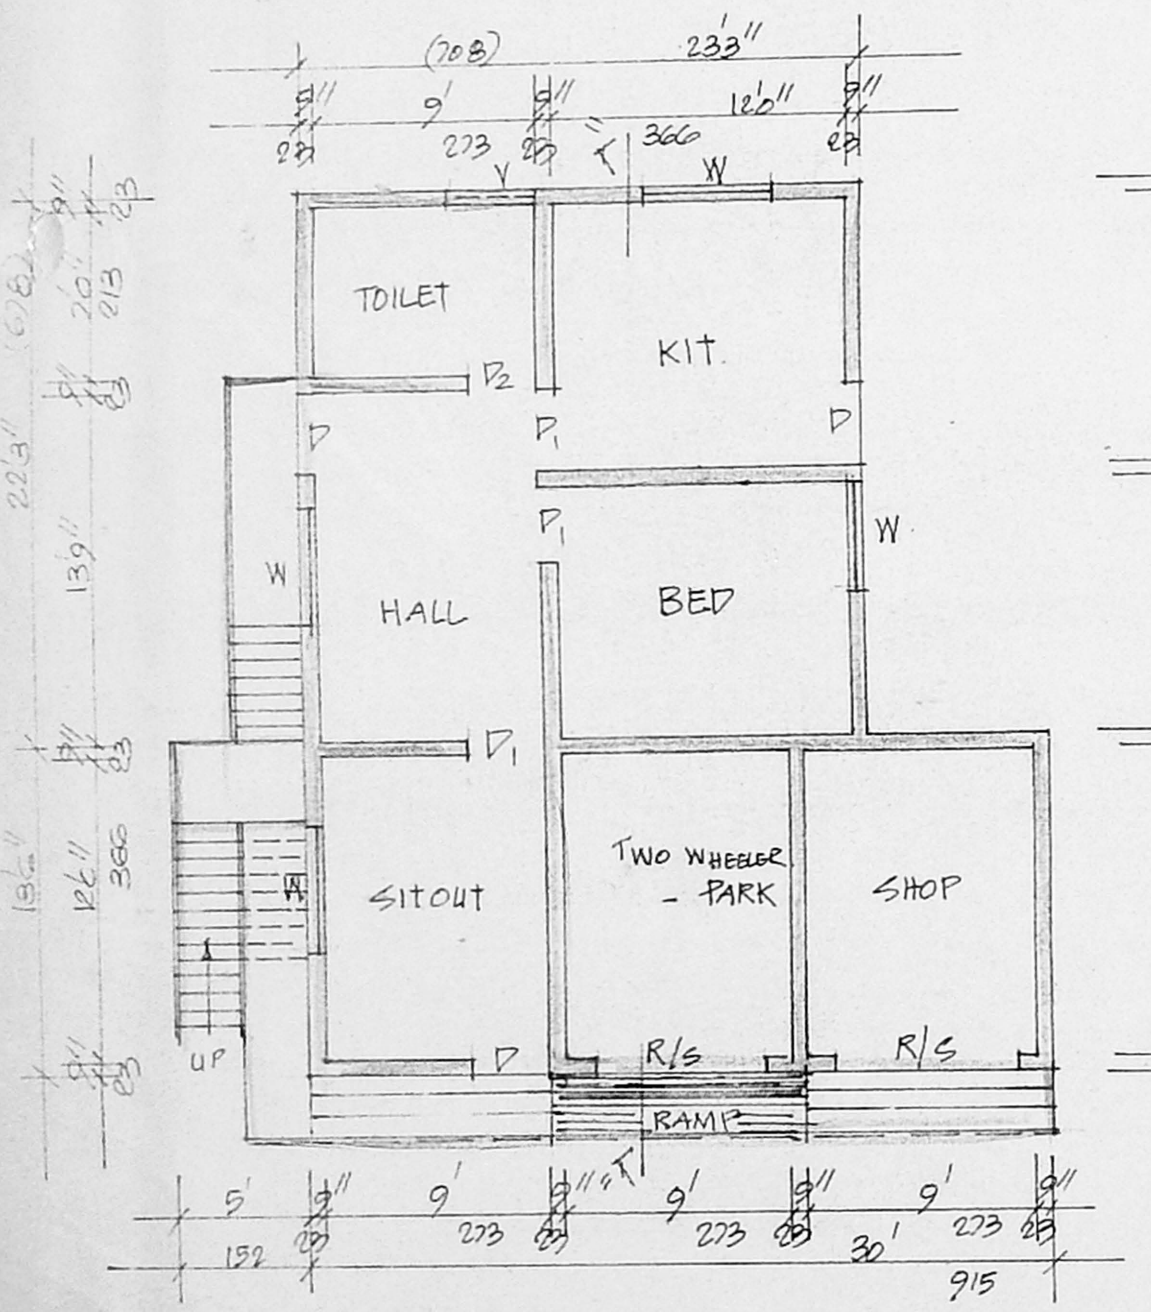


GROUND FLOOR PLAN

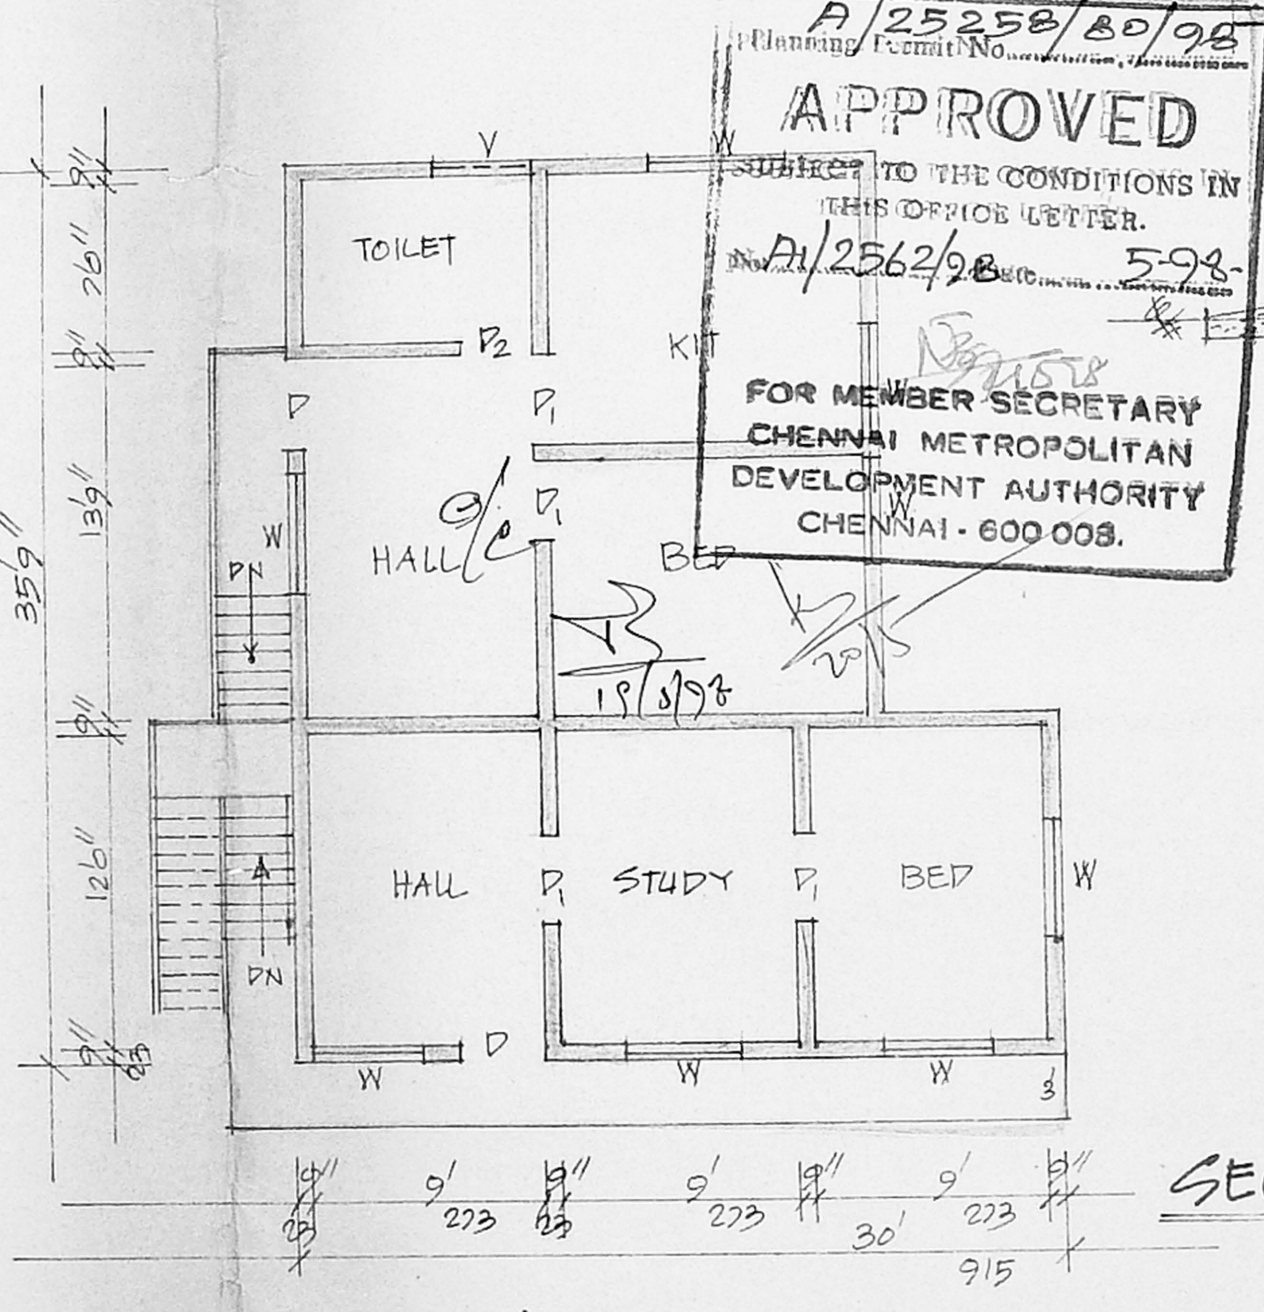

FIRST FLOOR PLAN

**APPROVED**  
 A/25258/80/98  
 Planning Permit No. ...  
 SUBJECT TO THE CONDITIONS IN THIS OFFICE LETTER.  
 A/2562/98 5-98  
 FOR MEMBER SECRETARY  
 CHENNAI METROPOLITAN  
 DEVELOPMENT AUTHORITY  
 CHENNAI - 600 008.

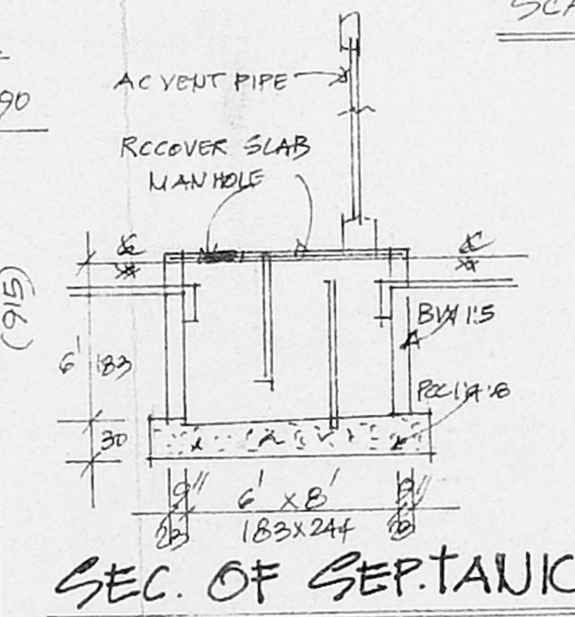

SEC. OF SEPTAUCK

SEC. OF WELL.

K. Anjagam, D.C.  
 LICENSED SURVEYOR  
 Tambaram Municipality  
 A.V.M. Designs  
 125, Mudichur Road  
 W. Tambaram, Madras-45

REFERENCE	COLOUR INDEX
R/S. ROLLING SHUTTOR 183X 213	PRO
D. DOOR 100X 198	ROAD
D1. DOOR 90X 183	SITE BOUND
D2. DOOR 75X 183	
W. WINDOW 90X 135	
V. VENTILATOR 60X 45	

STAIR CASE

WIDTH 90CM RAISE 12.5 CM TREAD 25CM

PLOT AREA - 7/2CENT - 3266 SQ.FT.	303
PRO. GR FLOOR - SHOP - 142 SQ.FT.	13
PRO. GR FLOOR PLINTH - 780 SQ.FT.	72
FIRST FLOOR - 922 SQ.FT.	86
OPEN SPACE - 1422 SQ.FT.	132
FSI - 0.56	COVERAGE - 28%

J. Sundaram  
 (JAMES RUSSELL SUNDARAM)  
 OWNER

PLAN SHOWING THE PROPOSED CONSTRUCTION OF A  
 RESIDENTIAL BUILDING IN S.NO. 108 OF PEERKANKARANAI  
 VILLAGE. AT P.NO. 54/C. VEERARAGAVAN STREET.  
 PEERKANKARANAI TOWN PANCHAYAT.

SCALE 1:100 & 200