



Front Elevation.

Planning Permit No. A/025248/70/98  
**APPROVED**  
 SUBJECT TO THE CONDITIONS IN THE ORDER LETTER  
 No. A/3370/98 Date 2.2.98  
 FOR MEMBER SECRETARY  
 CHENNAI METROPOLITAN  
 DEVELOPMENT AUTHORITY  
 CHENNAI - 600 008.

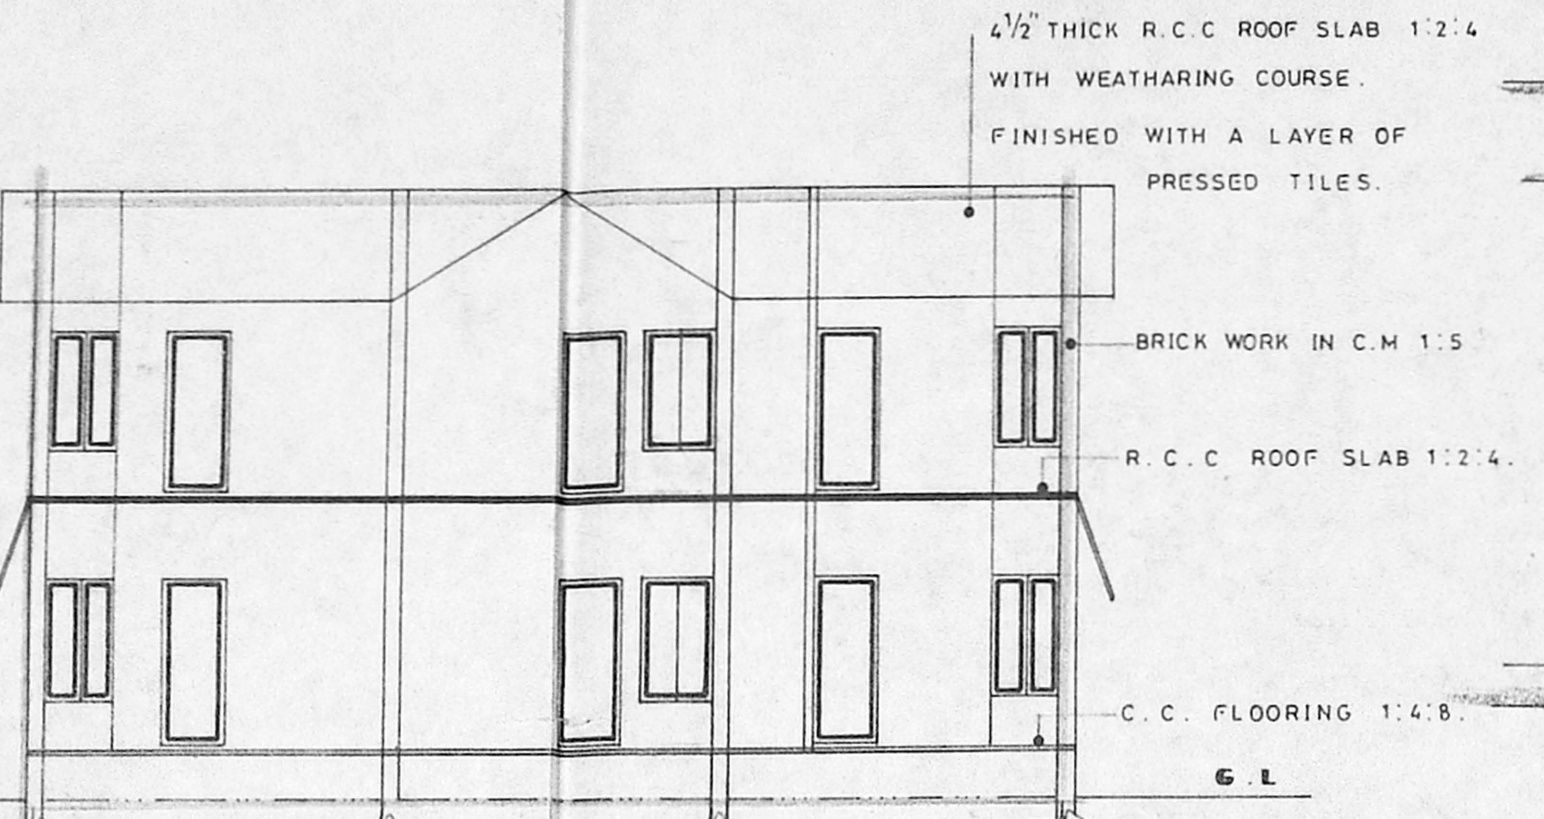


Section On A B

1/2" THICK R.C.C ROOF SLAB 1:2:4 WITH WEATHERING COURSE. FINISHED WITH A LAYER OF PRESSED TILES.  
 BRICK WORK IN C.M 1:5  
 R.C.C ROOF SLAB 1:2:4.  
 C.C. FLOORING 1:4:8  
 G.L.

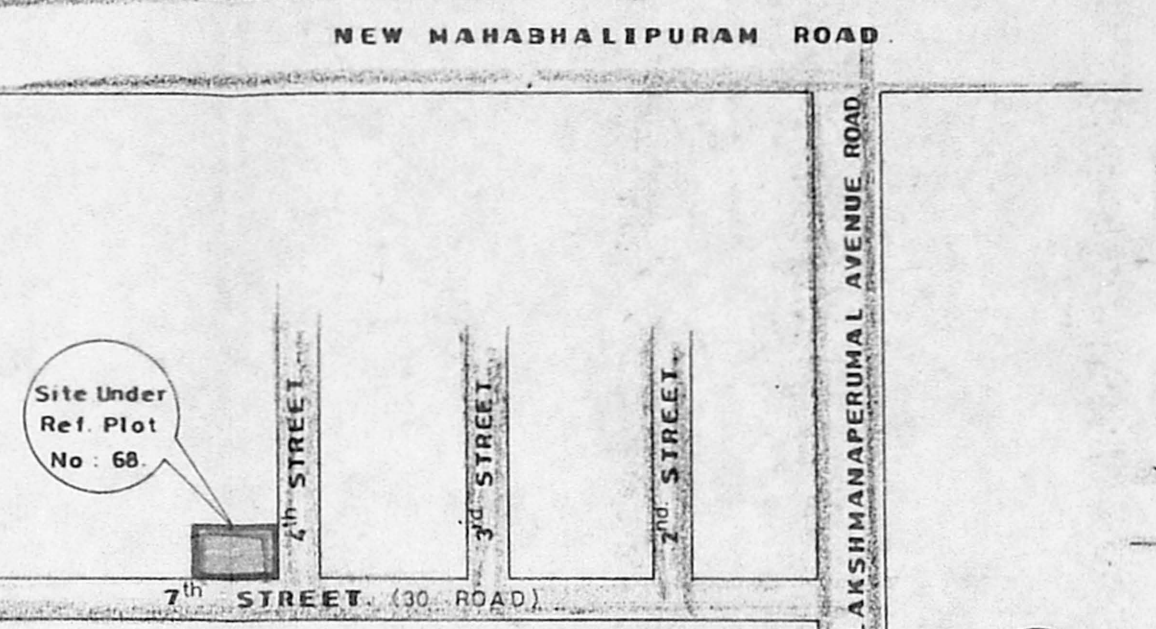


Key Plan.

(NOT TO SCALE)

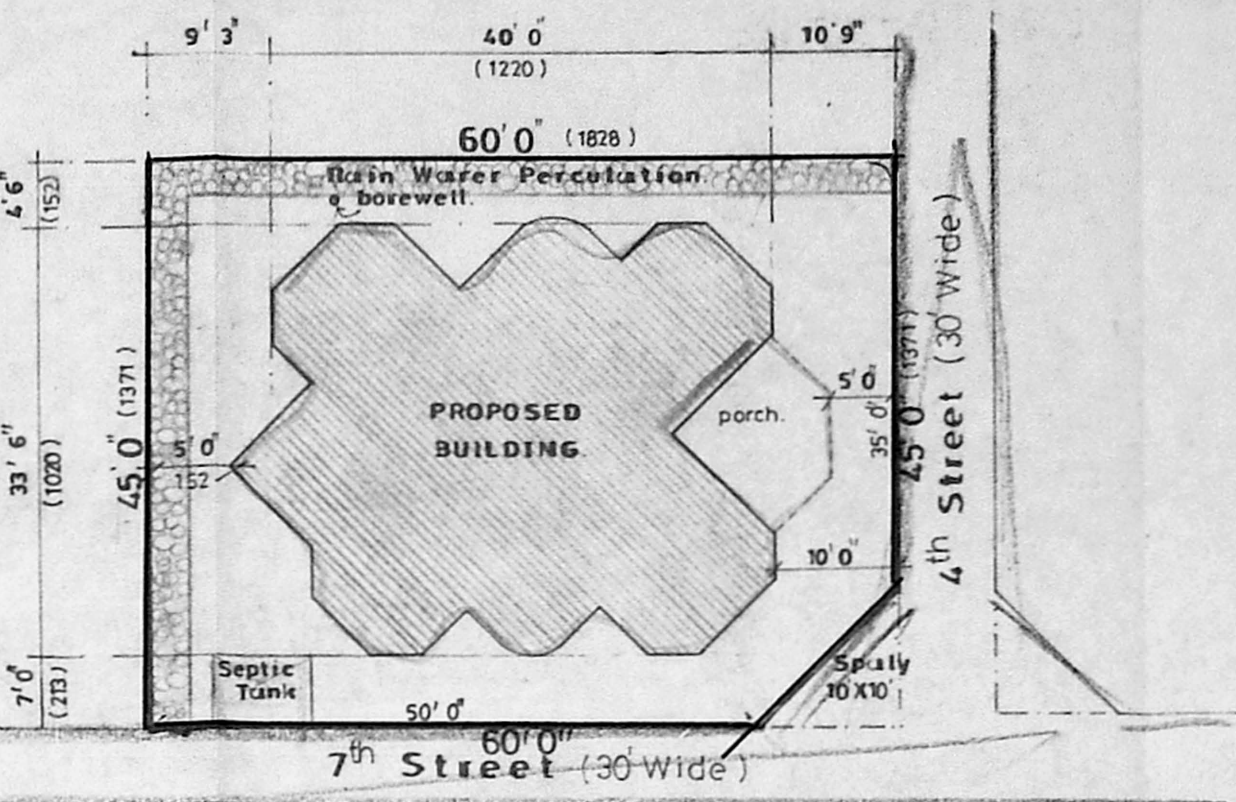

Site Plan.

SCALE 1" = 16' 0" (OR) 1:20

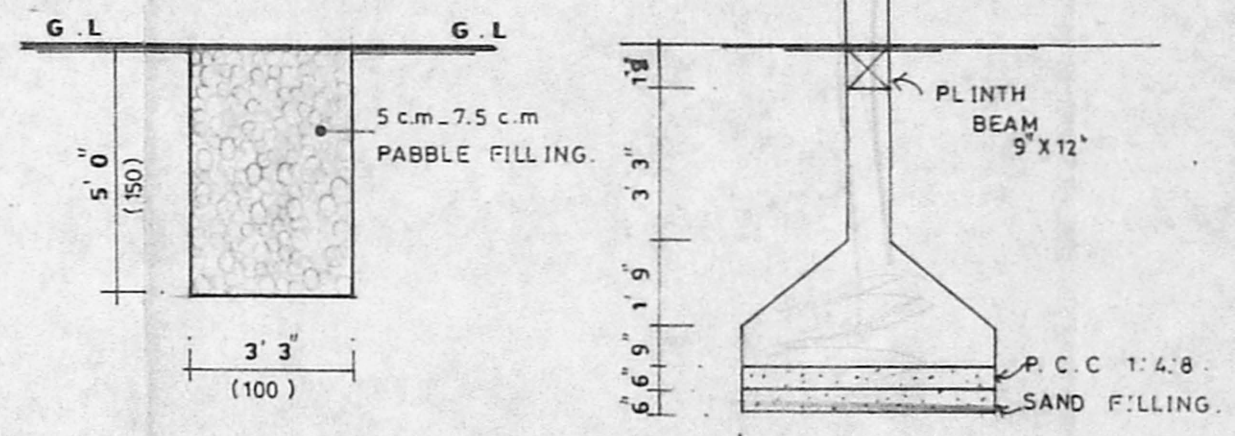

Rain Water Percolation

PLAN SHOWING THE PROPOSED RESIDENTIAL BUILDING AT PLOT NO: 68, 7<sup>th</sup> STREET, SRI VENKATESWARA NAGAR, KOTTIVAKKAM, CHENNAI S. NO: 233/1A PART AND 233/1B PART.

SCALE 1" = 8' 0" (OR) 1:100 DRG NO. / 98 DT = 2-2-98

Joinery Details

D	DOOR	3' 3" x 7' 0"	(100 X 213)
D1	DOOR	3' 6" x 7' 0"	(091 X 213)
D2	DOOR	2' 6" x 7' 0"	(076 X 213)
W	WINDOW	5' 0" x 5' 0"	(152 X 152)
W1	WINDOW	3' 6" x 5' 0"	(091 X 152)
W2	WINDOW	3' 6" x 3' 0"	(091 X 091)
W3	WINDOW	5' 0" x 3' 0"	(152 X 091)
V	VENTILATOR	2' 6" x 2' 0"	(061 X 061)

Area Details


	SO. FT	SO. M
PLOT AREA	2675	248.50
PLINTH AREA		
GROUND FLOOR AREA	1150	106.80
FIRST FLOOR AREA	1150	106.80
HEAD ROOM AREA	60	5.57
PLOT COVERAGE	43%	
F.S.I	0.85	

Colour Index


- PROPOSED
- ROAD
- BOUNDRY

*P.R. Anil*


Owner

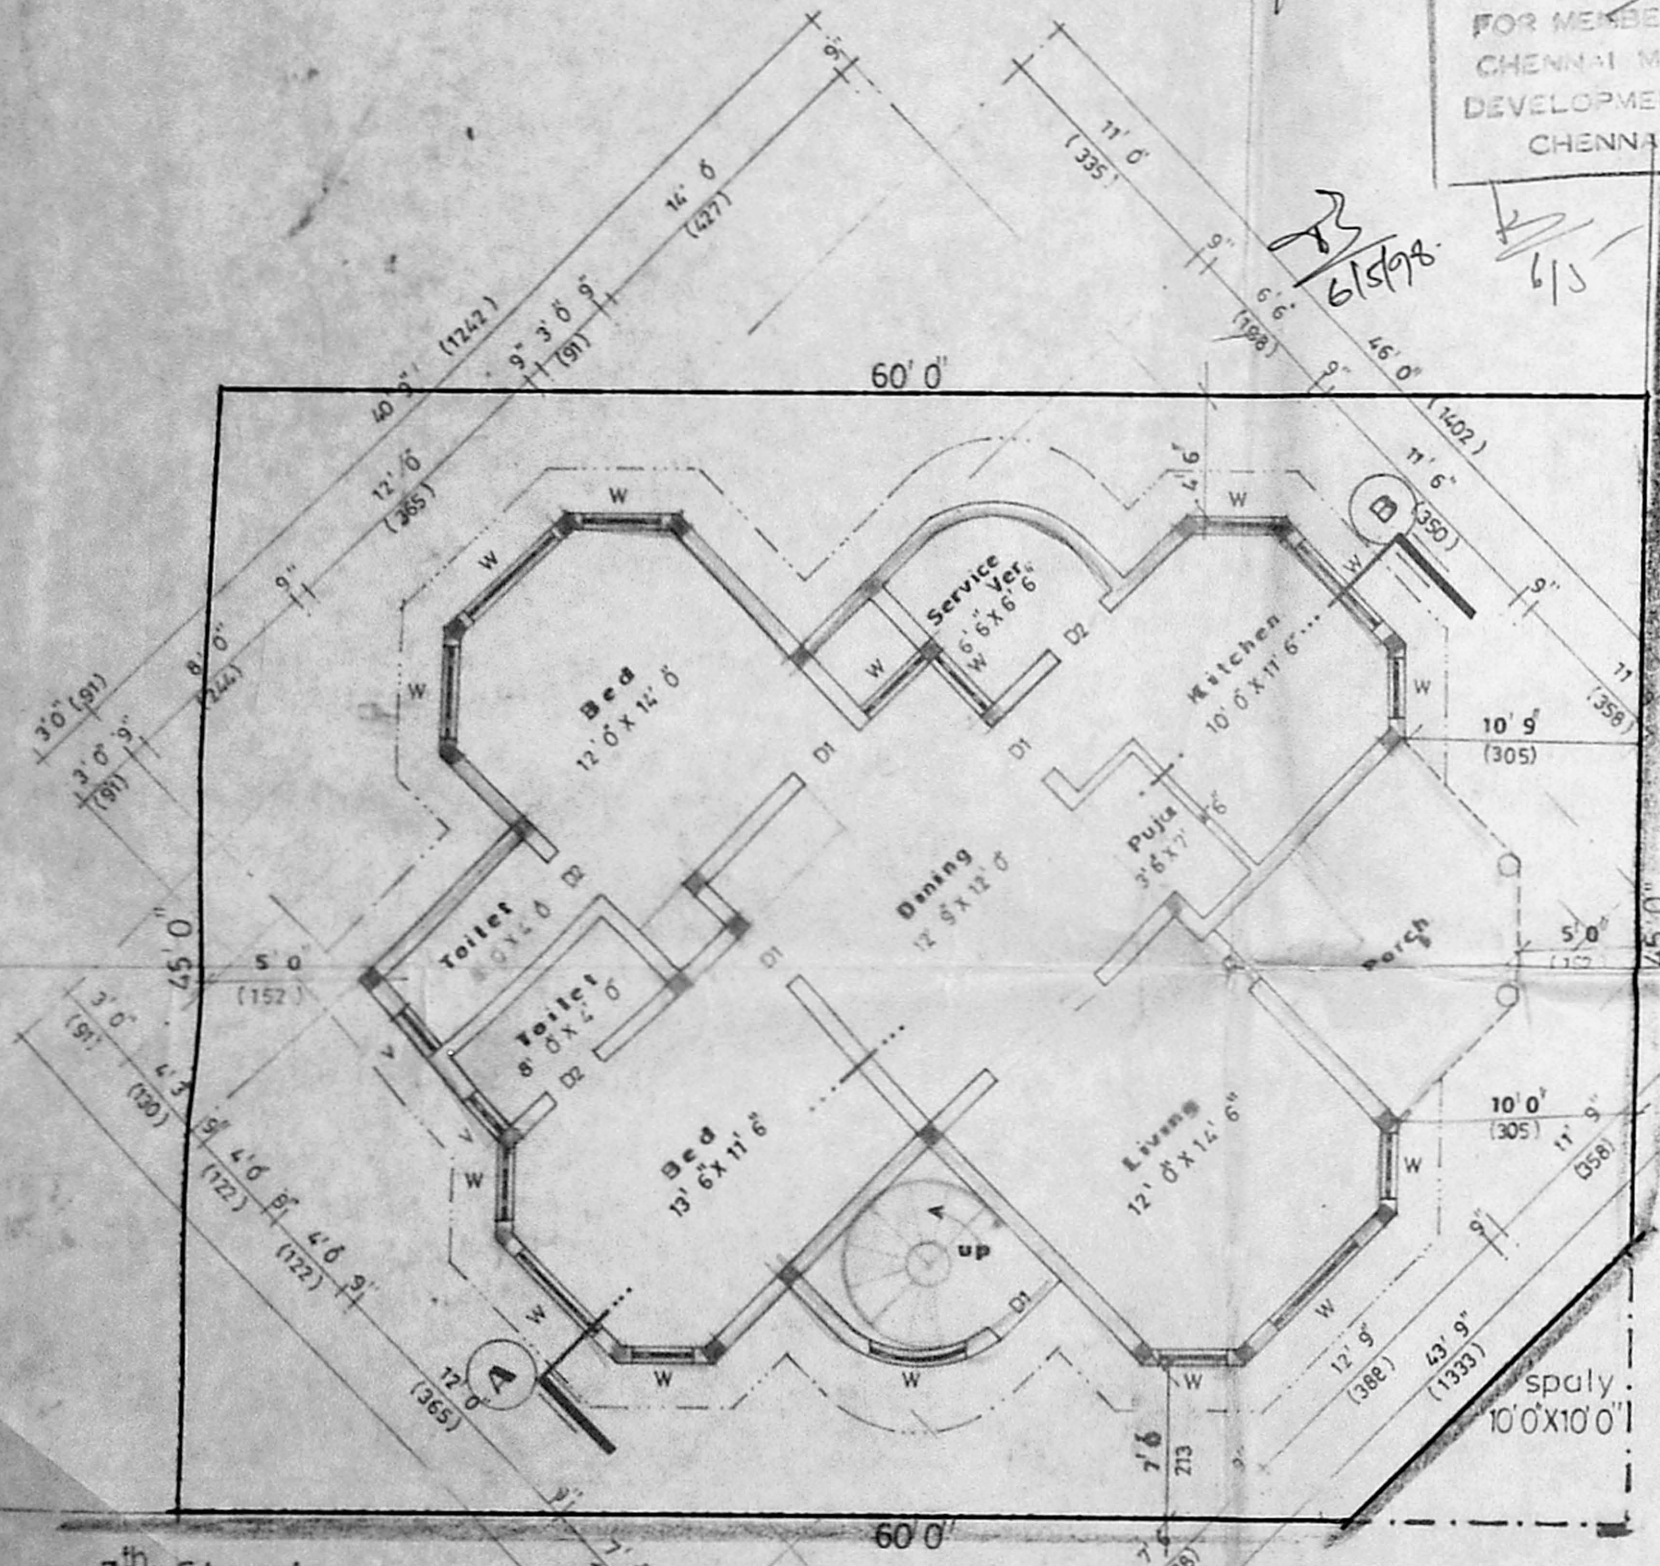


Ground Floor Cum Site Plan.

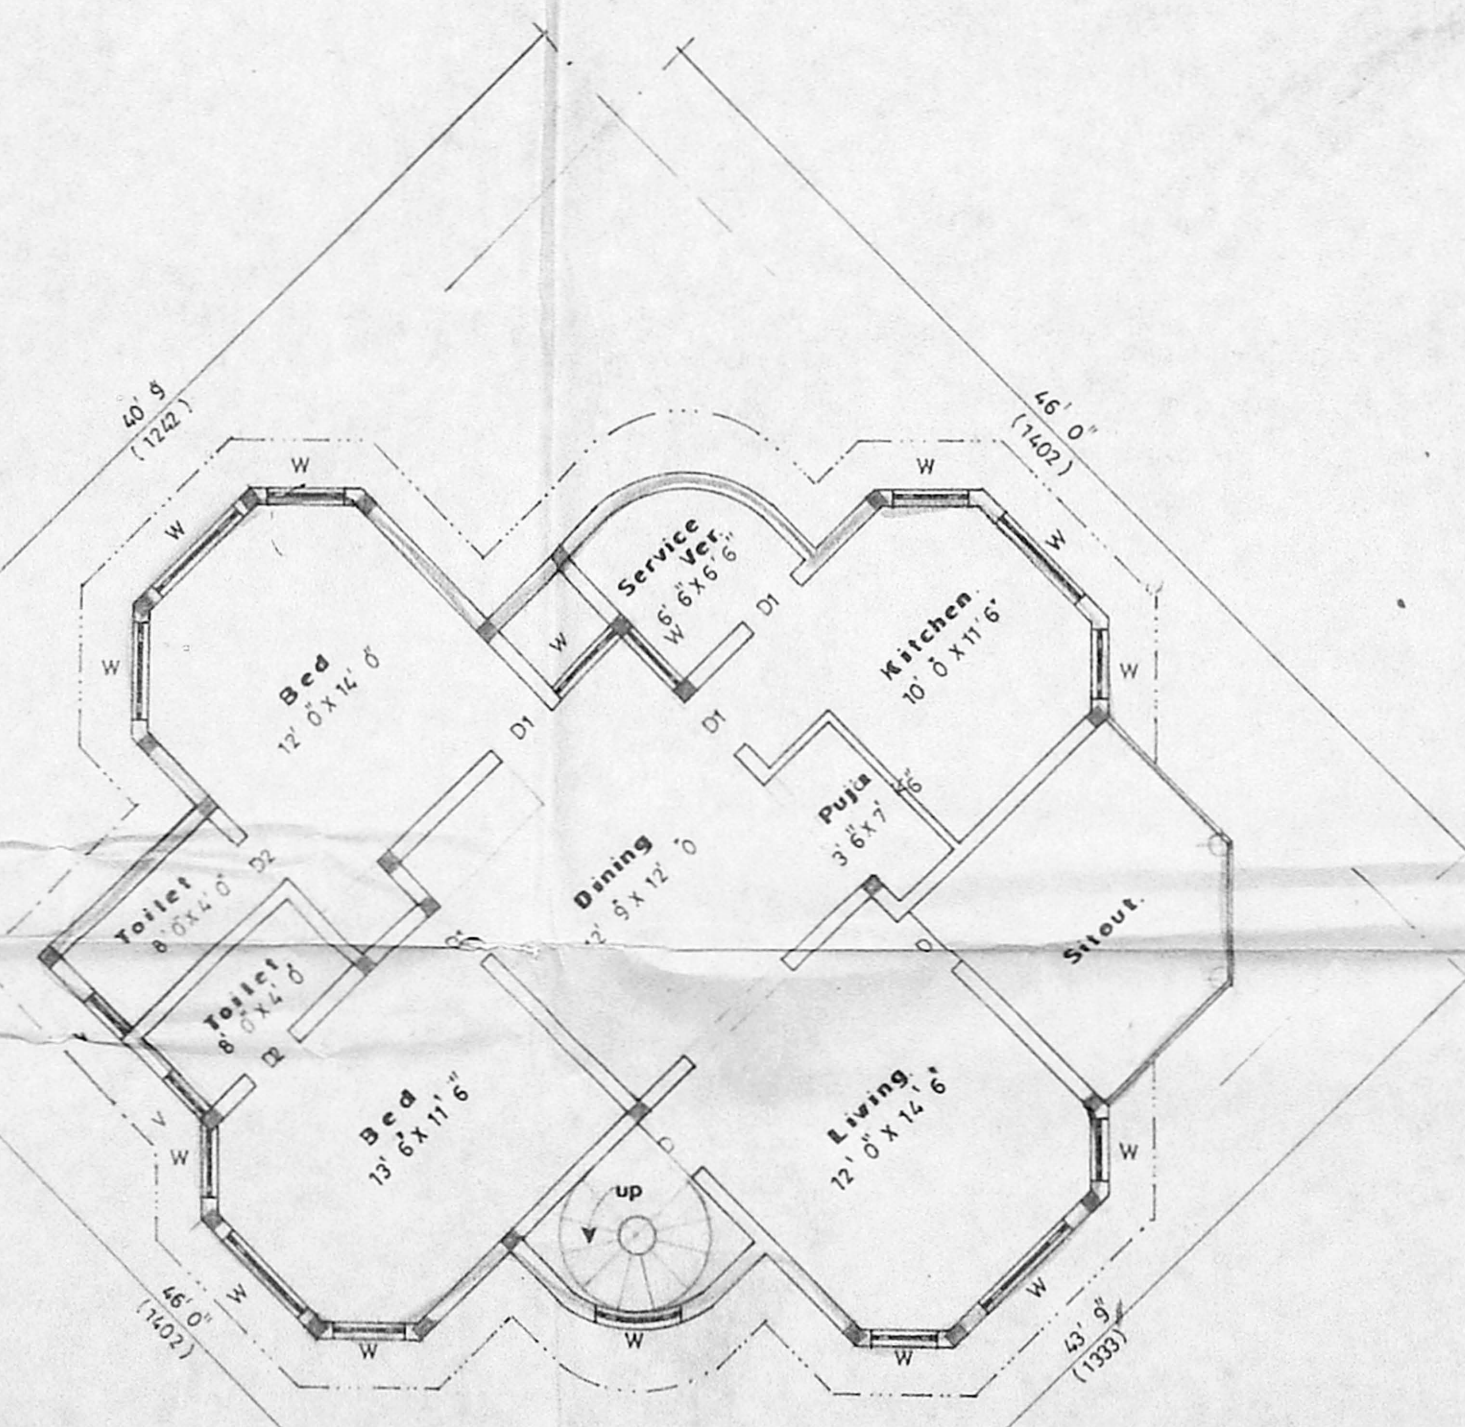

First Floor Plan

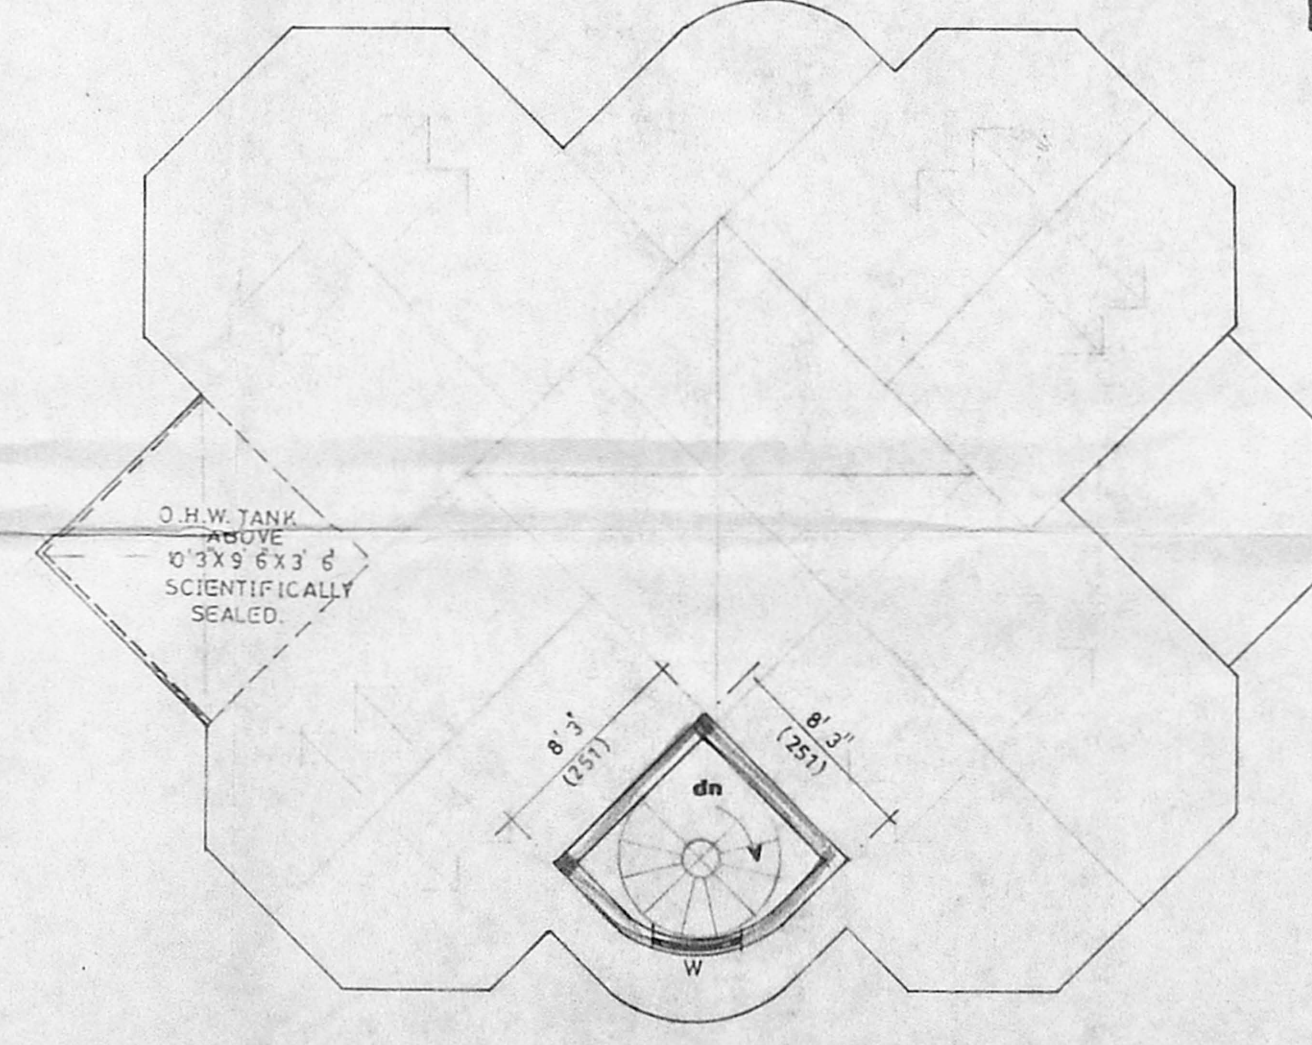

Terrace Floor Plan

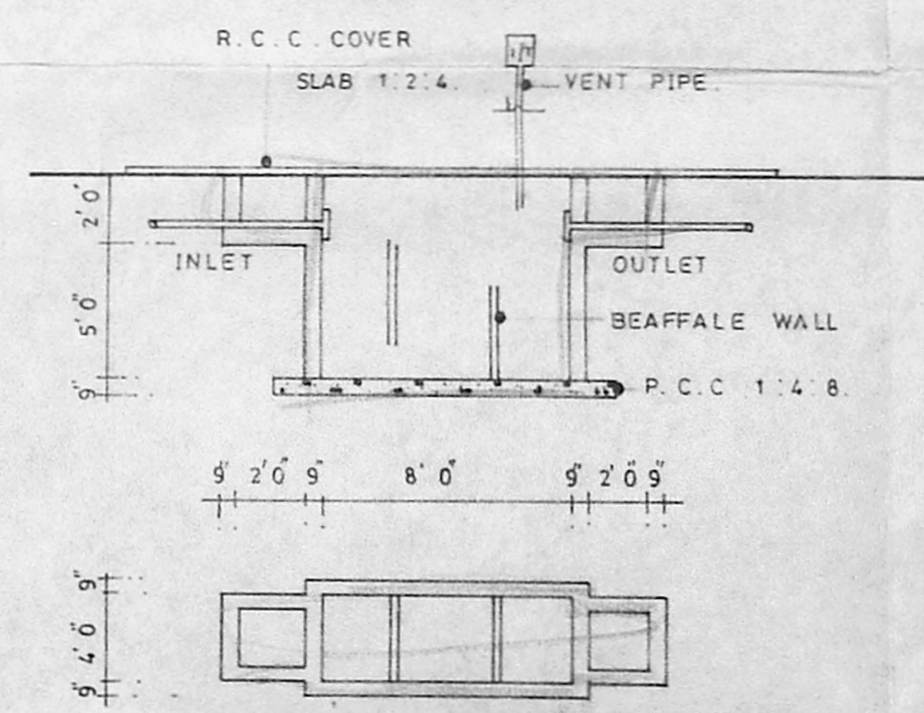

Details of Septic Tank.

*P. Saminathan*  
**P. SAMINATHAN, D.C.E.**  
 Licensed Surveyor Corporation of Chennai  
 REG. No. 334  
 No. 44, NALLETHAMBI STREET,  
 Chennai-600 005. Phone: 6551425

Licensed Surveyor