



ELEVATION

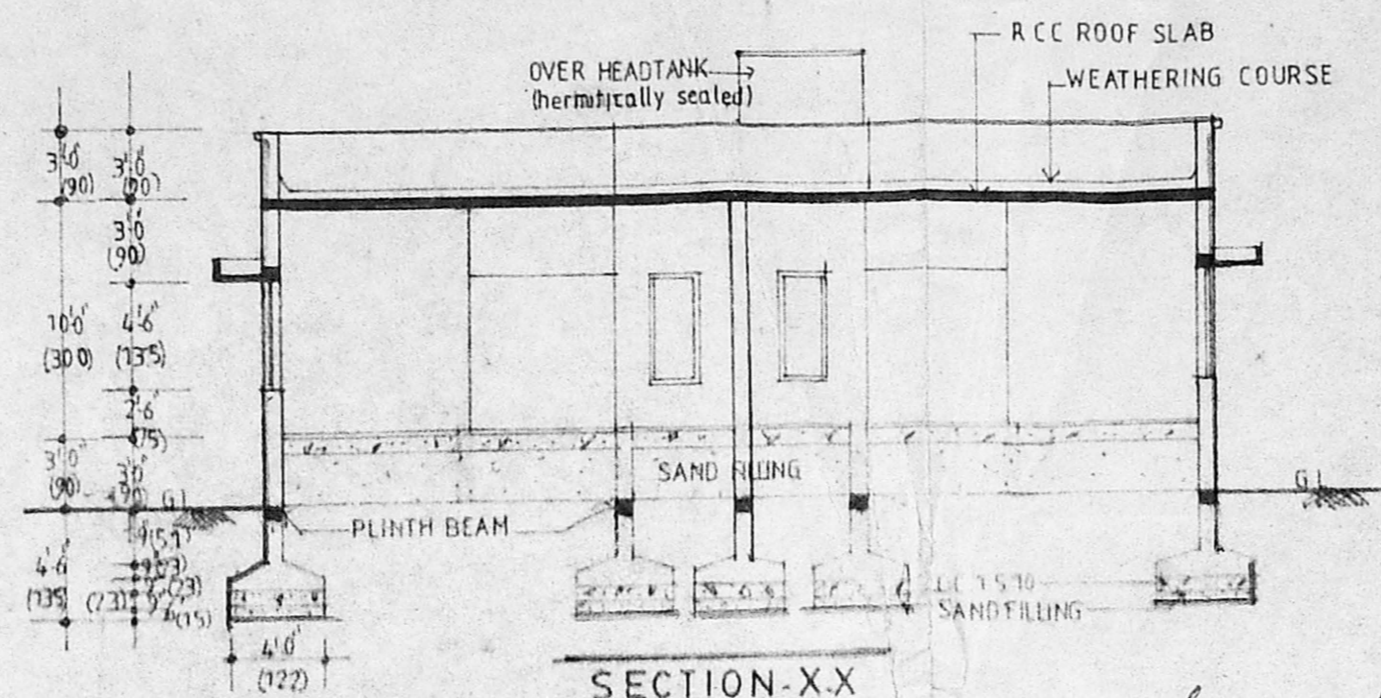

SECTION-XX


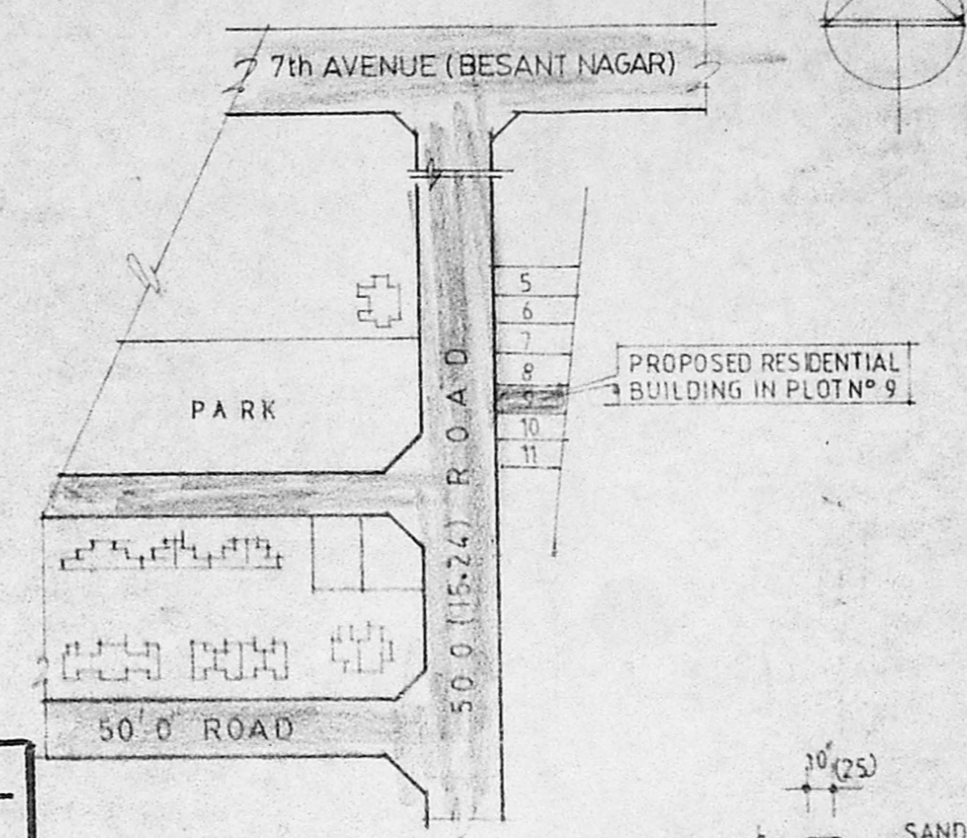


KEY PLAN


NOT TO SCALE

A/25274/96/98  
 Planning Permit No. \_\_\_\_\_  
**APPROVED**  
 SUBJECT TO THE CONDITIONS IN THIS OFFICE LETTER.  
 A/4150/98 Date: 5.98  
 No. \_\_\_\_\_  
 FOR MEMBER SECRETARY  
 CHENNAI METROPOLITAN  
 DEVELOPMENT AUTHORITY  
 CHENNAI - 600 003.


RAINWATER PERCULATION BORE HOLE

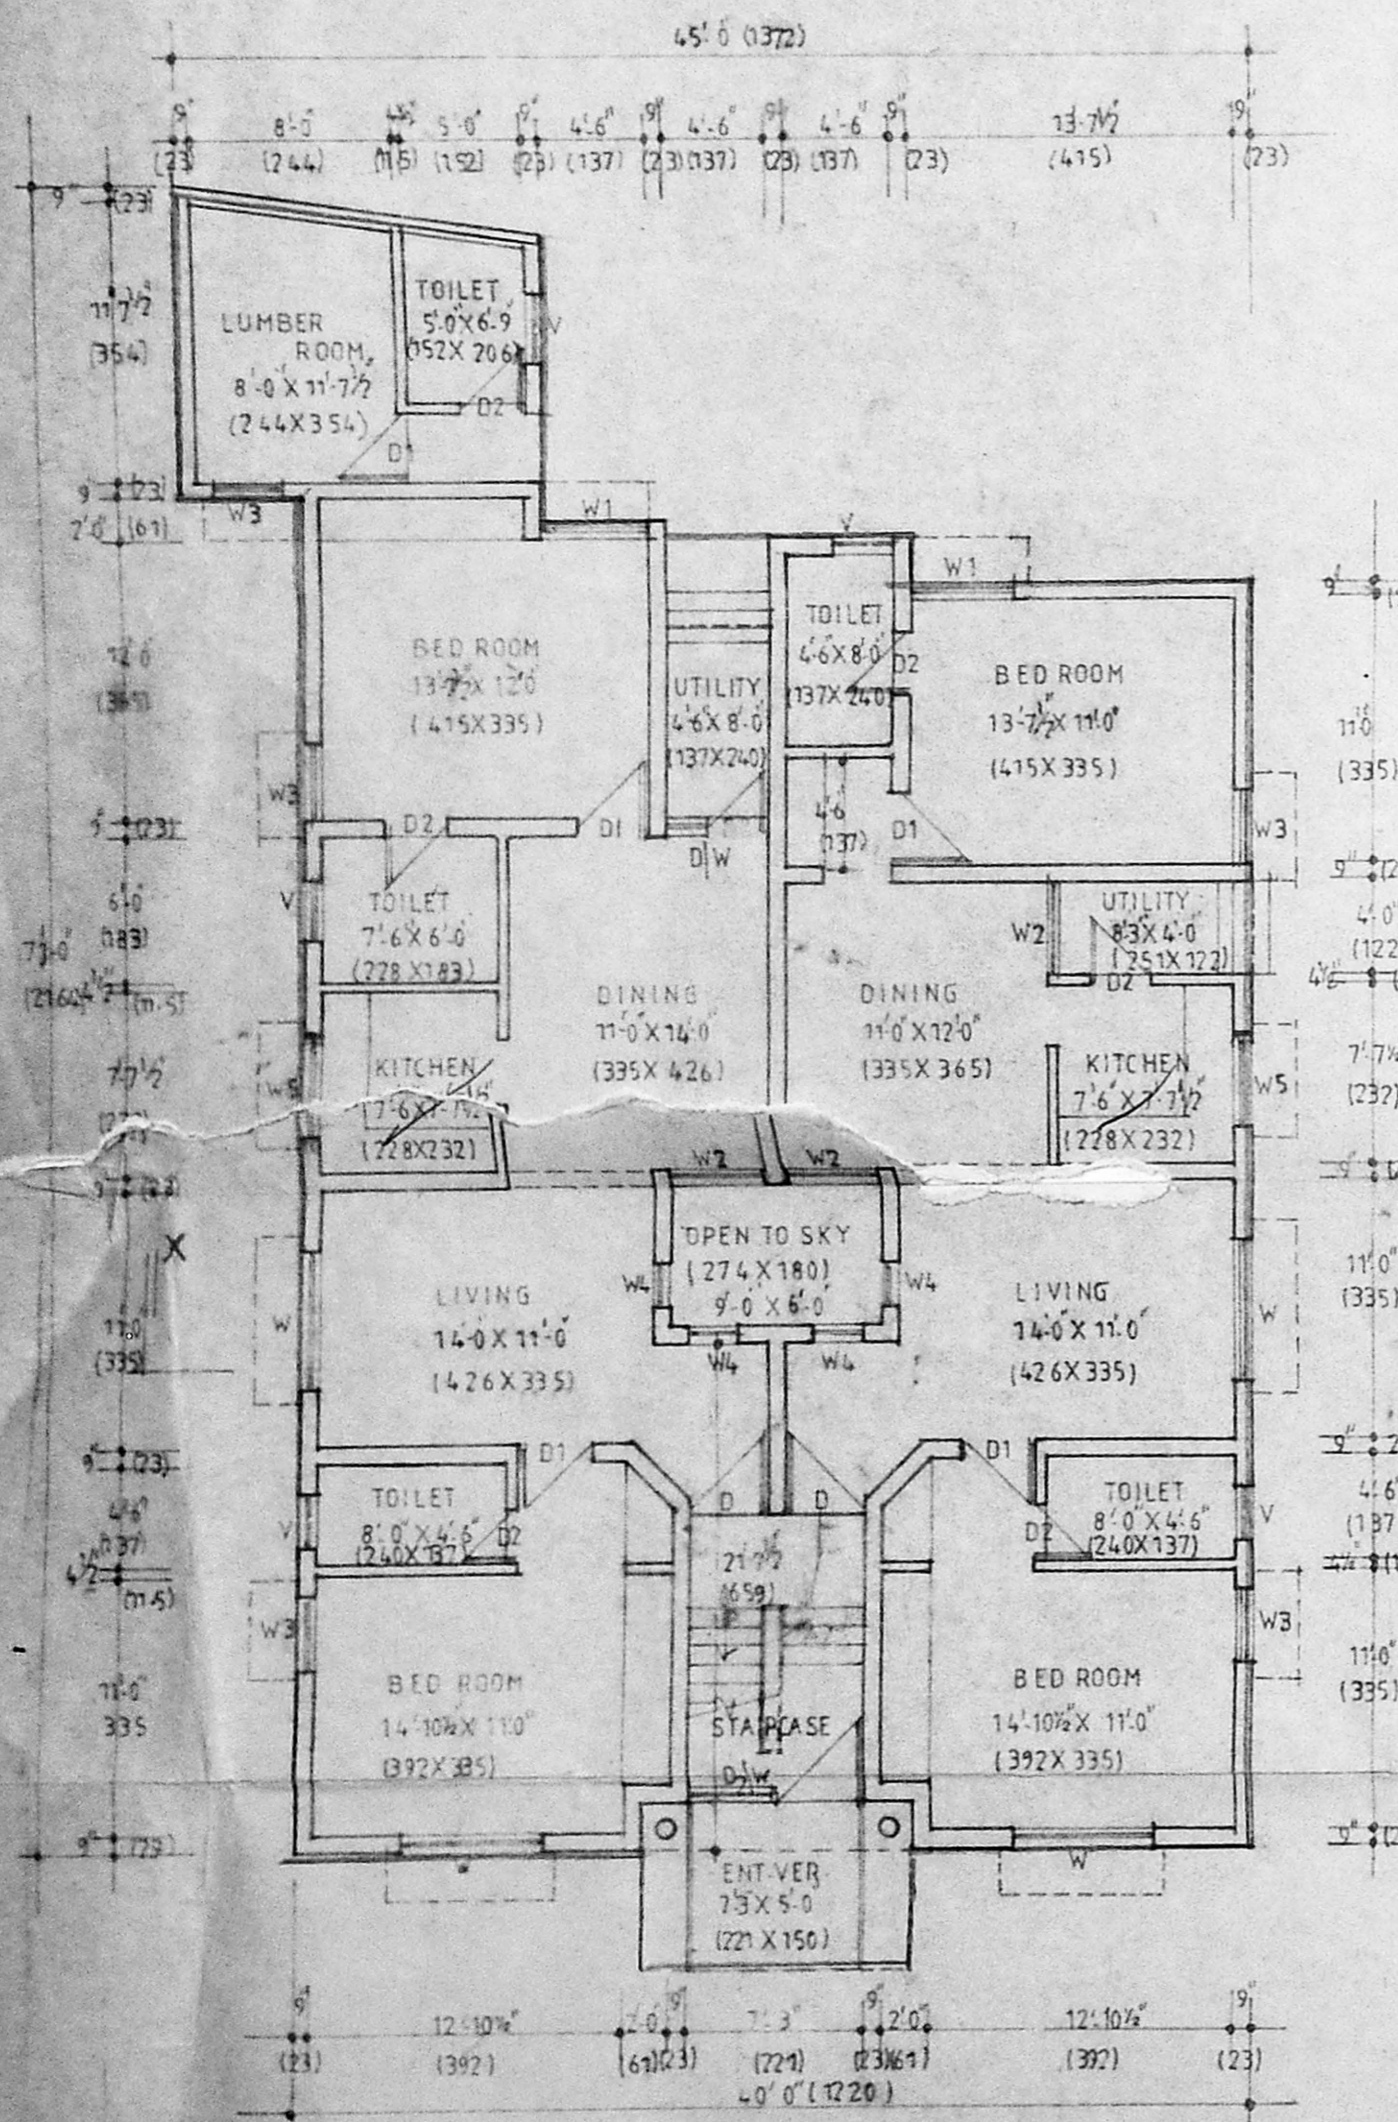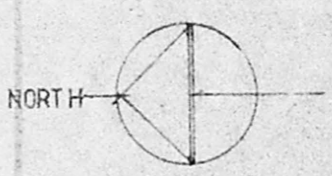

GROUND FLOOR PLAN

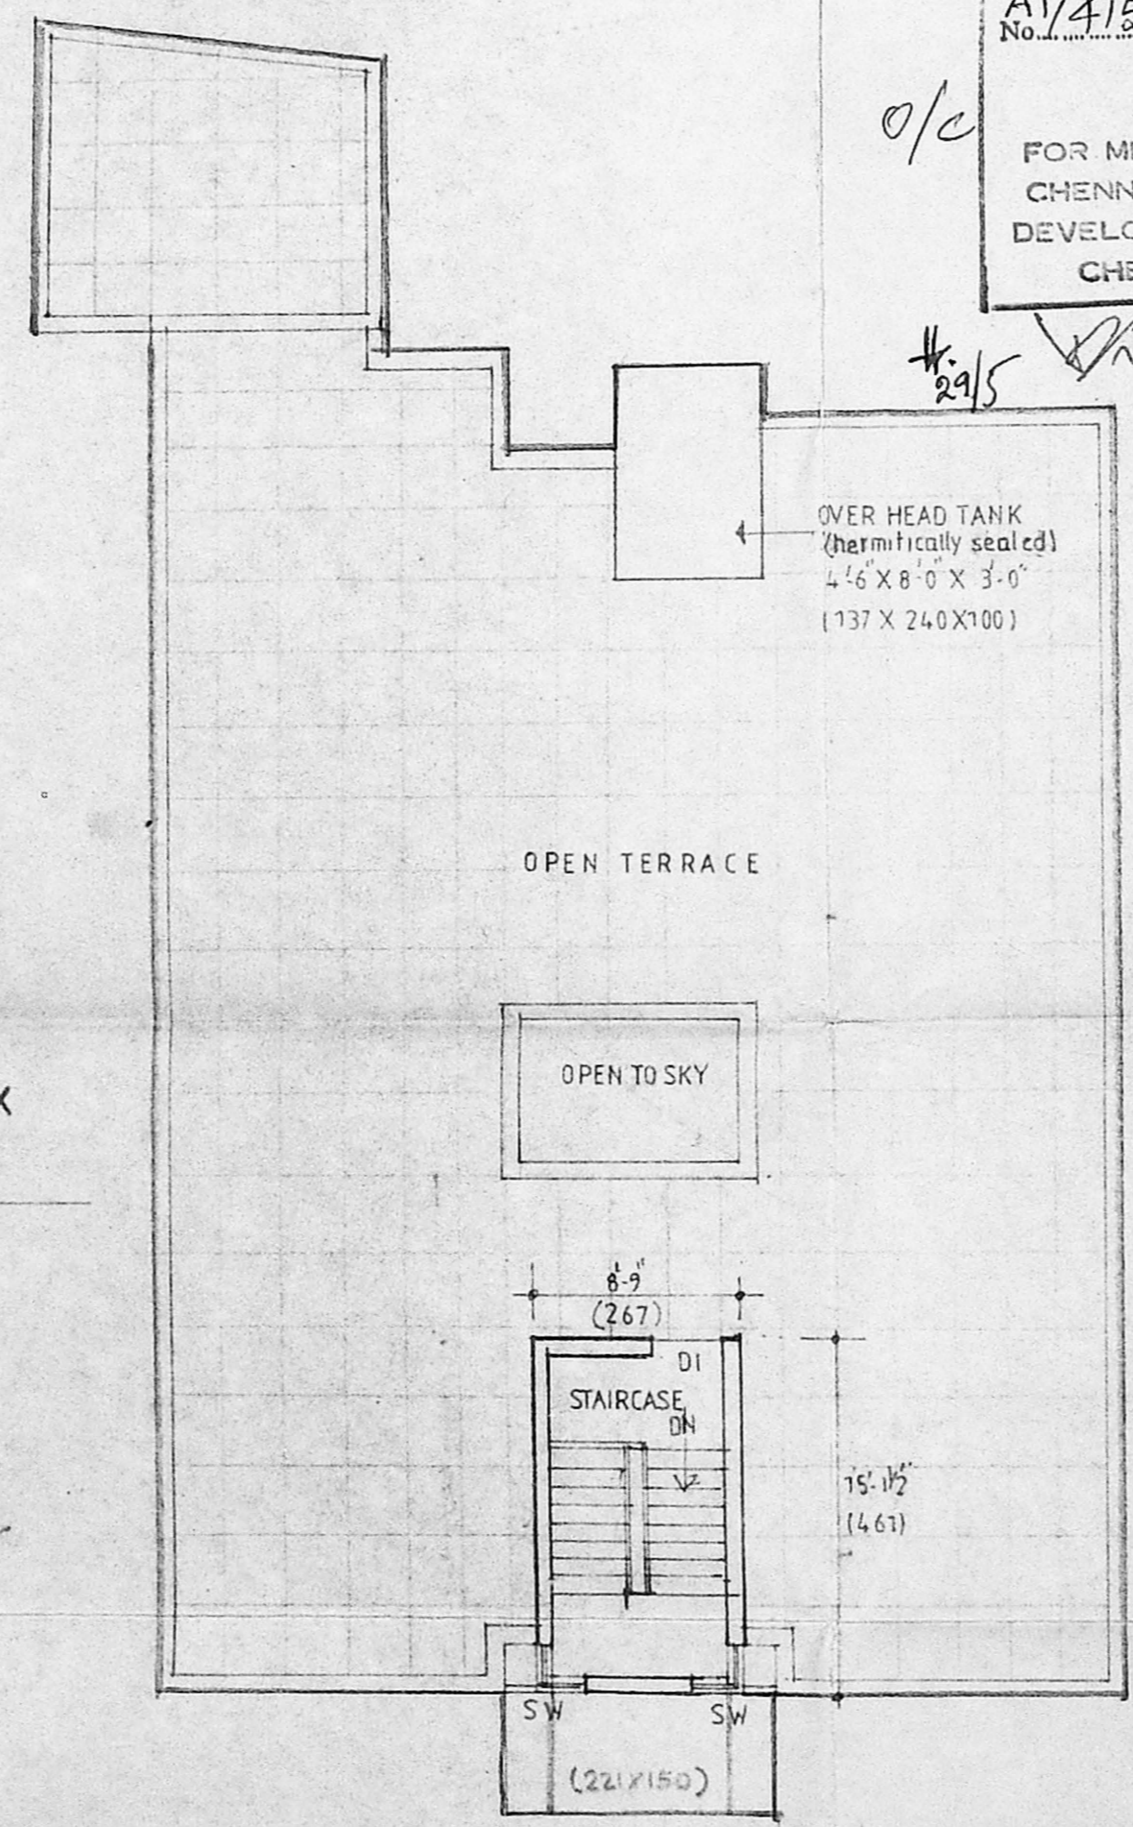

TERRACE FLOOR PLAN

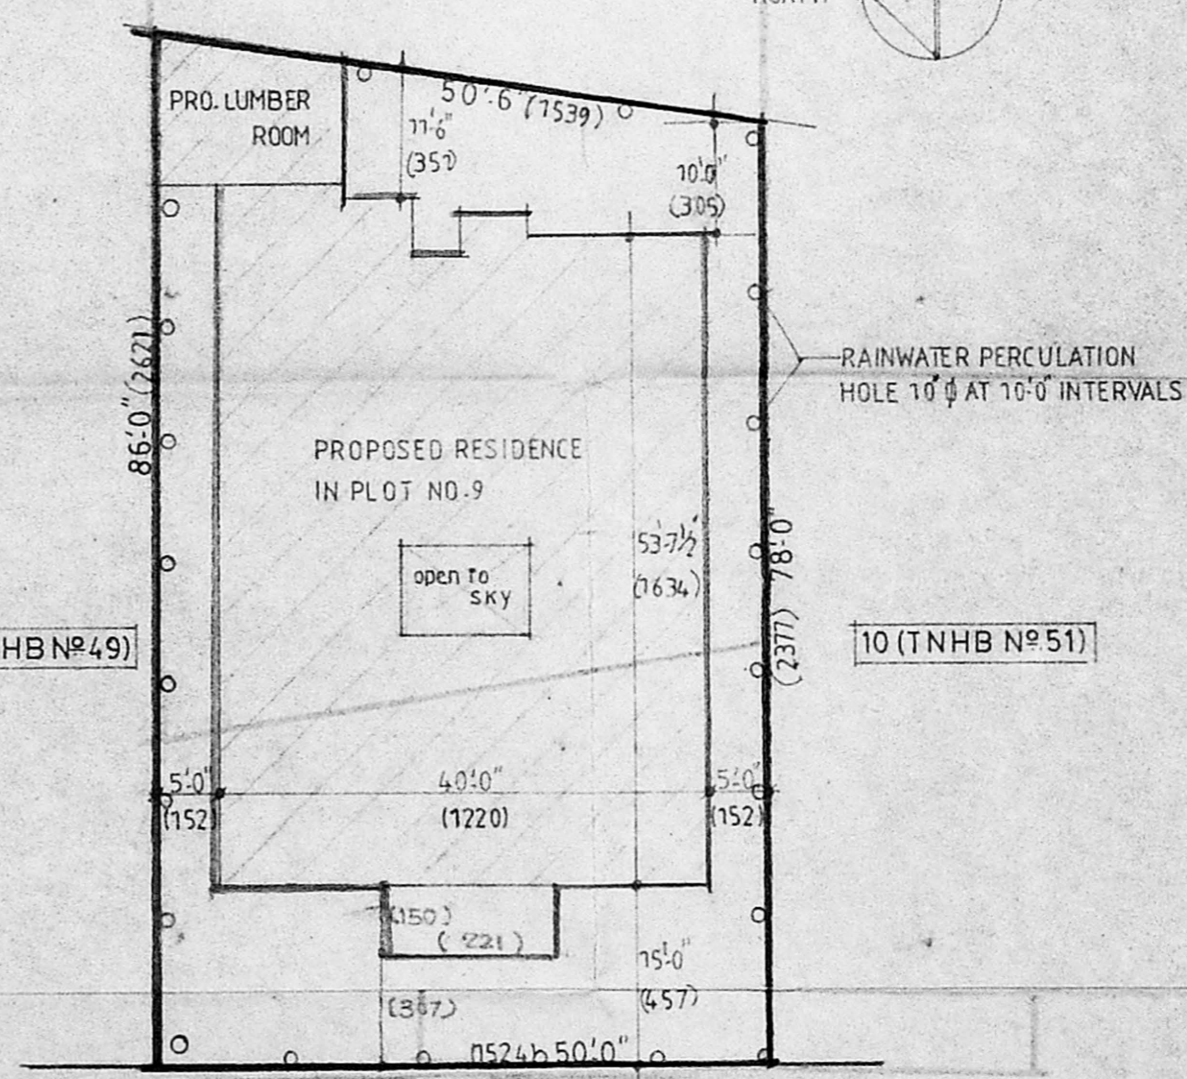

SITE PLAN

SCALE 1:200

**SCHEDULE OF JOINERY**

D DOOR	100 X 210
D1 DOOR	90 X 210
D2 DOOR	75 X 210
DW DOOR CUM WINDOW	75 X 210 + 60 X 135
D2W DOOR CUM WINDOW	100 X 210 + 121 X 180
W WINDOW	180 X 135
W1 WINDOW	135 X 135
W2 WINDOW	120 X 135
W3 WINDOW	90 X 135
W4 WINDOW	60 X 135
W5 WINDOW	120 X 100
V VENTILATOR	75 X 60
SW STAIRCASE WINDOW	60 X 270

- SPECIFICATION**
- 1 ALL RCC ITEMS ARE C.C. 1:2:4 USING 20MM STONE JELLY WITH NECESSARY REINFORCEMENT.
  - 2 FOUNDATION CONCRETE C.C. 1:5:10 USING 40 MM STONE JELLY.
  - 3 BRICK WORK IN C.M. 1:6 USING STOCK BRICKS FOR BASEMENT AND SUPERSTRUCTURE.
  - 4 PLASTERING C.M. 1:5 12 MM THICK INSIDE AND OUT SIDE FINISHED WITH SNOWCEM PAINT.
  - 5 JOINERY TEAKWOOD FINISHED WITH VARNISH.
  - 6 FLOOR FINISHED WITH MOSAIC TILES
  - 7 WEATHERING COURSE OVER ROOF SLAB WITH REQUIRED SLOPE FINISHED PRESSED TILES.

**AREA DETAILS**

PLANT AREA	4100.00 SQ FT (OR) 381.00 M <sup>2</sup>
PLINTH AREA - GROUND FLOOR	: 2312 SQ FT (OR) 214.79 M <sup>2</sup>
FIRST FLOOR	: 132.34 SQ FT (OR) 12.30 M <sup>2</sup>

PROPOSED RESIDENCE IN PLOT NO. 9 (TNHB 50) AT BESANT NAGAR EXTN. PHASE I SCHEME MADRAS.90  
 SCALE 1:80 (1:100)  
 SNO 167 PT  
 VILLAGE - THIRUVANMIYUR

OWNER *K. Sathish*

*R. Mohan Rao*  
 Phone: 4340788  
 LICENSED SURVEYOR  
 CO. O 110 O CHENNAI  
 REG NO: 80  
 AMBATTUR TOWNSHIP  
 AL. DU. MUL. L. L. I. I. Y.  
 CONSULTING ENGINEER  
 OFFICE: 15, MADLEY ROAD  
 T. NAGAR, CHENNAI-600 017

LICENSED SURVEYOR