



FRONT ELEVATION

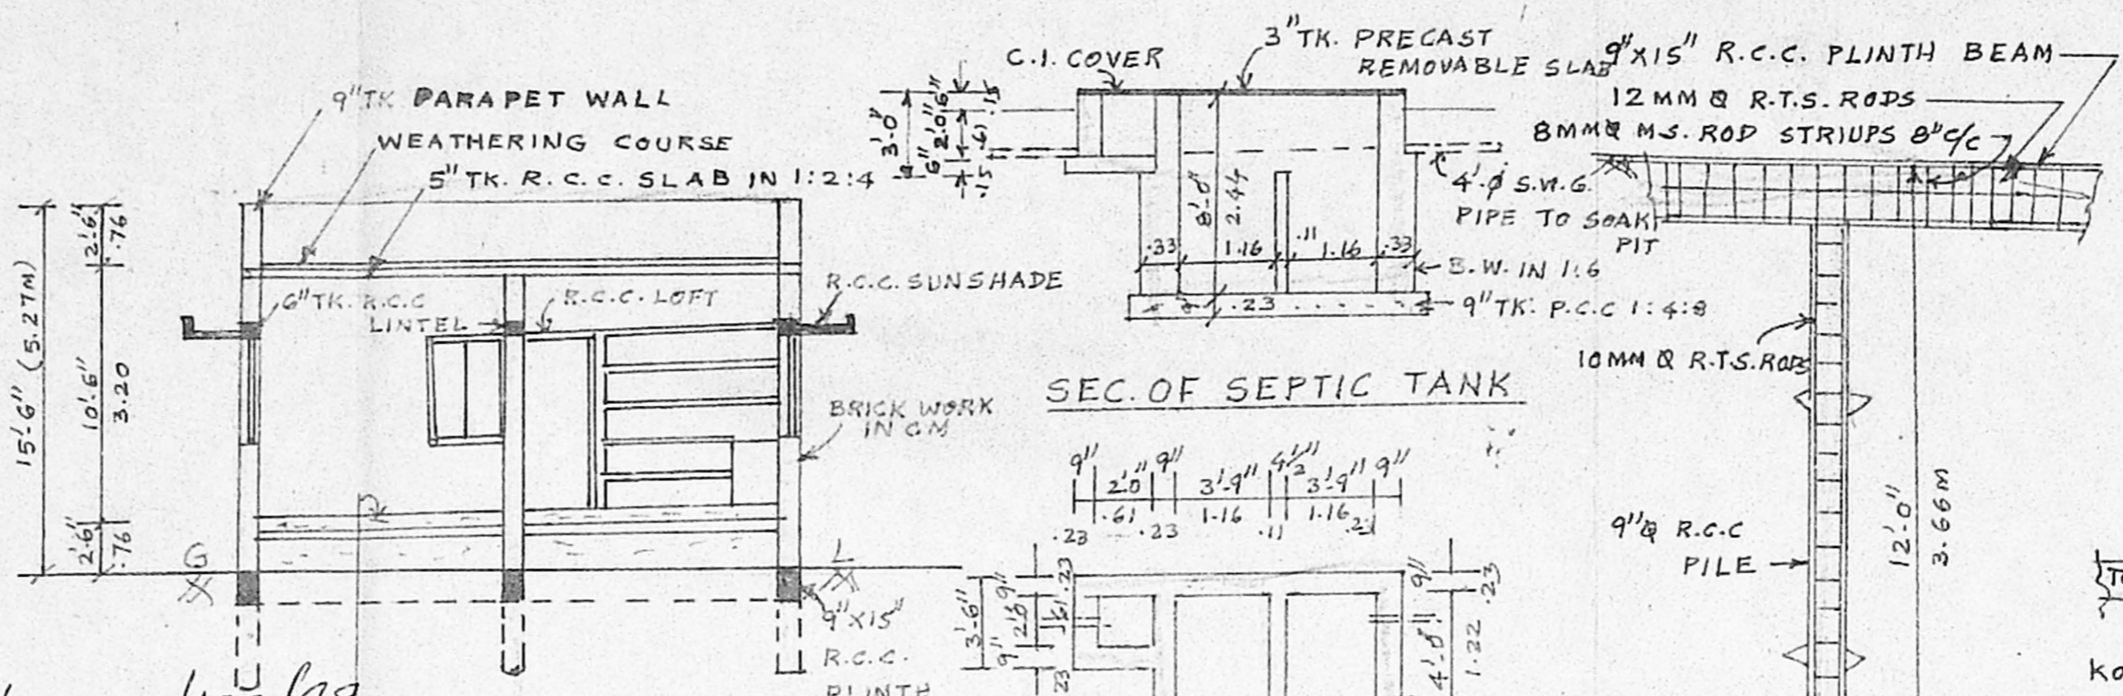

SEC. OF SEPTIC TANK


SEPTIC TANK PLAN

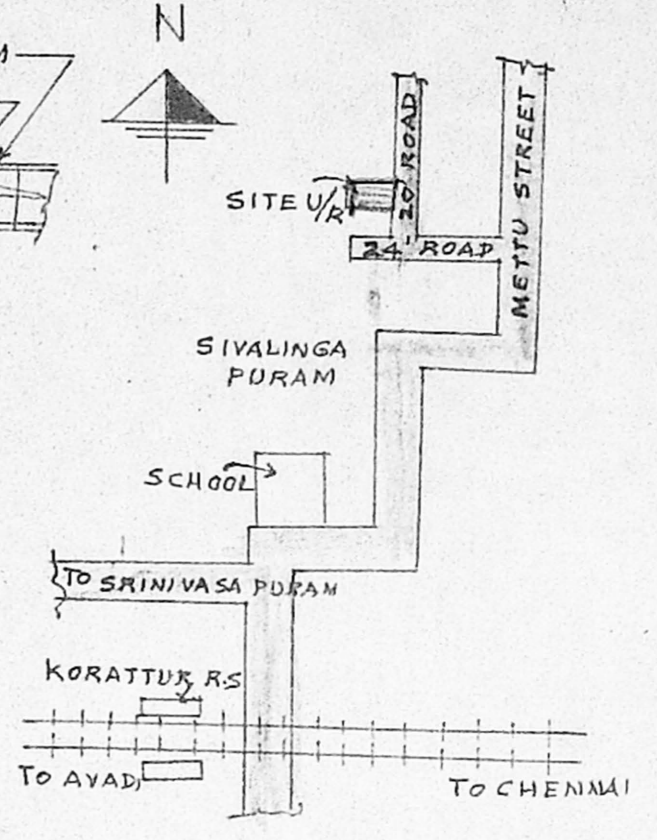

KEY PLAN
NOT TO SCALE


SECTION OF PILE FOUNDATION (SCALE:- 1" = 4'-0") 1:50

A/25300/122/98
 Planning Permit No.
APPROVED
 SUBJECT TO THE CONDITIONS IN THIS OFFICE LETTER.
 A1/6362/98 Date 6.98
 FOR MEMBER SECRETARY
 CHENNAI METROPOLITAN
 DEVELOPMENT AUTHORITY
 CHENNAI - 600 005.

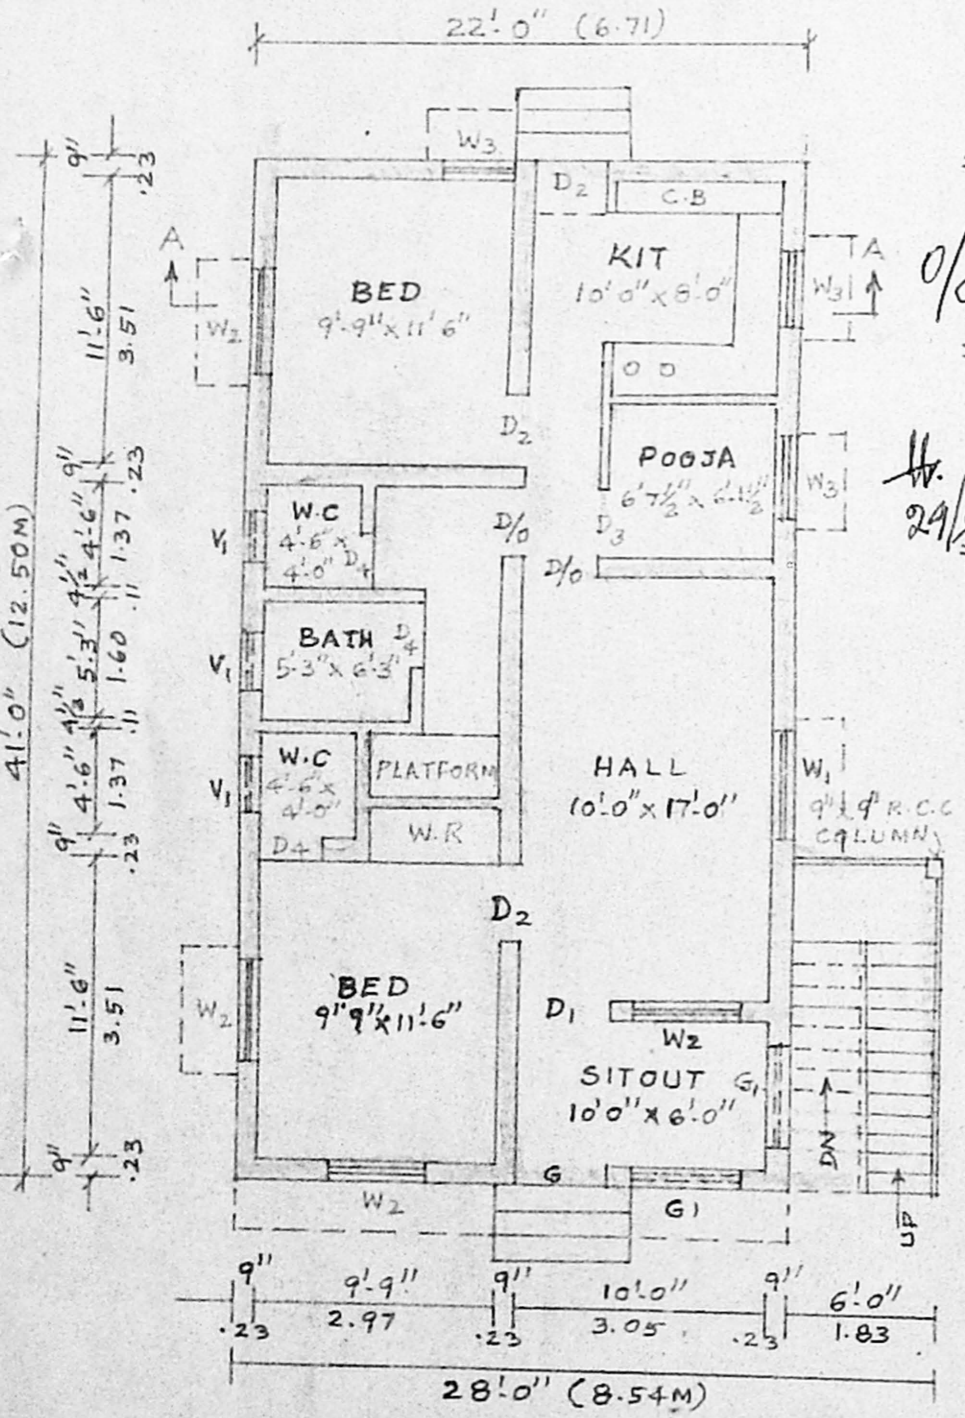

GROUND FLOOR PLAN

SCALE:- 1" = 8'-0" (1:100)

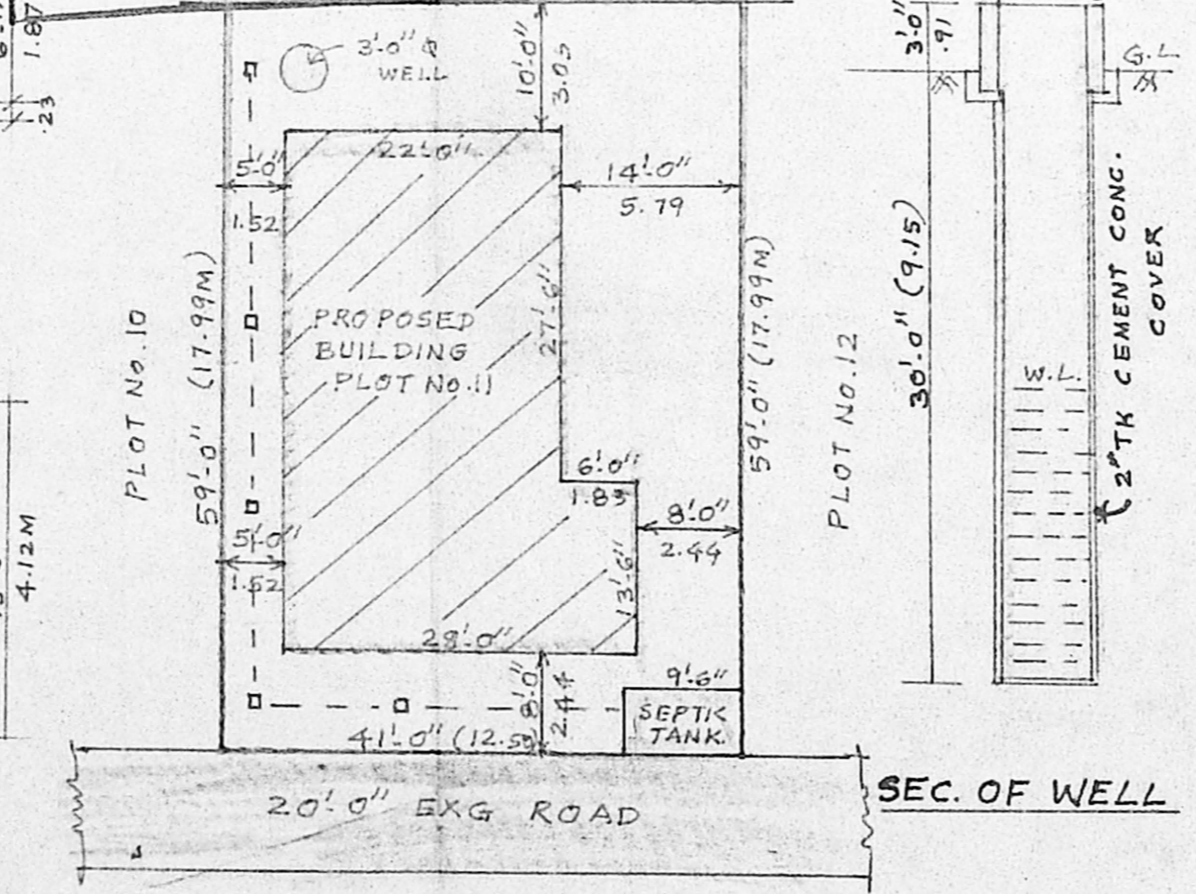

SITE PLAN

SCALE: 1" = 16'-0" (1:200)

PLAN SHOWING THE PROPOSED BUILDING AT PLOT No.11, IN.S.No. 382/2 OF KORATTUR VILLAGE, SAIDAPET TALUK, AMBATTUR MUNICIPALITY, CHENNAI

SCHEDULE OF JOINERY		
D/O	3'-0" x 7'-0"	DOOR OPENED
D1	3'-6" x 7'-0"	PANELLED DOOR
D2	2'-6" x 7'-0"	PANELLED DOOR
D3	2'-6" x 6'-6"	PANELLED DOOR
W1	5'-0" x 4'-6"	WOOD FRAMED GLAZED WINDOW
W2	4'-0" x 4'-6"	" " " " " "
W3	2'-6" x 4'-6"	" " " " " "
V1	2'-6" x 1'-6"	" " " " " "
G	3'-6" x 7'-0"	GRILL GATE
G1	4'-6" x 4'-6"	GRILL WORK

COLOUR INDEX	
PROPOSED	
EXG. ROADS	
PLOT BOUNDARY	
EXISTING.	

AREA DETAILS	SQFT	M ²
PLOT AREA =	2419	224.97
PRO. BUILDING =	91.42	
PLOT COVERAGE =		

VENTILATOR
K. SELVAM, B.E, AMIE, C.Eng (I), A.I.V.,
 Consulting Civil Engineer Chartered Engineer
 Approved Valuer, Licensed Surveyor
 Class-I, Reg No: 319/98-99
 Corporation of Chennai & Ambattur Municipality
 No. 1/370, Mogappair East,
 CHENNAI - 600 050.

S.A. THANGARAJU, B.E, M.I.E,
 Chartered Engineer & Licensed
 Surveyor Class - 1
 Licence No. 461
 Corporation of Madras
 No. 10, Rajavathinam Street
 KILPAUK, MADRAS - 600 010

Shanmuga Sundar
 SIGNATURE OF OWNER