



SIDE ELEVATION

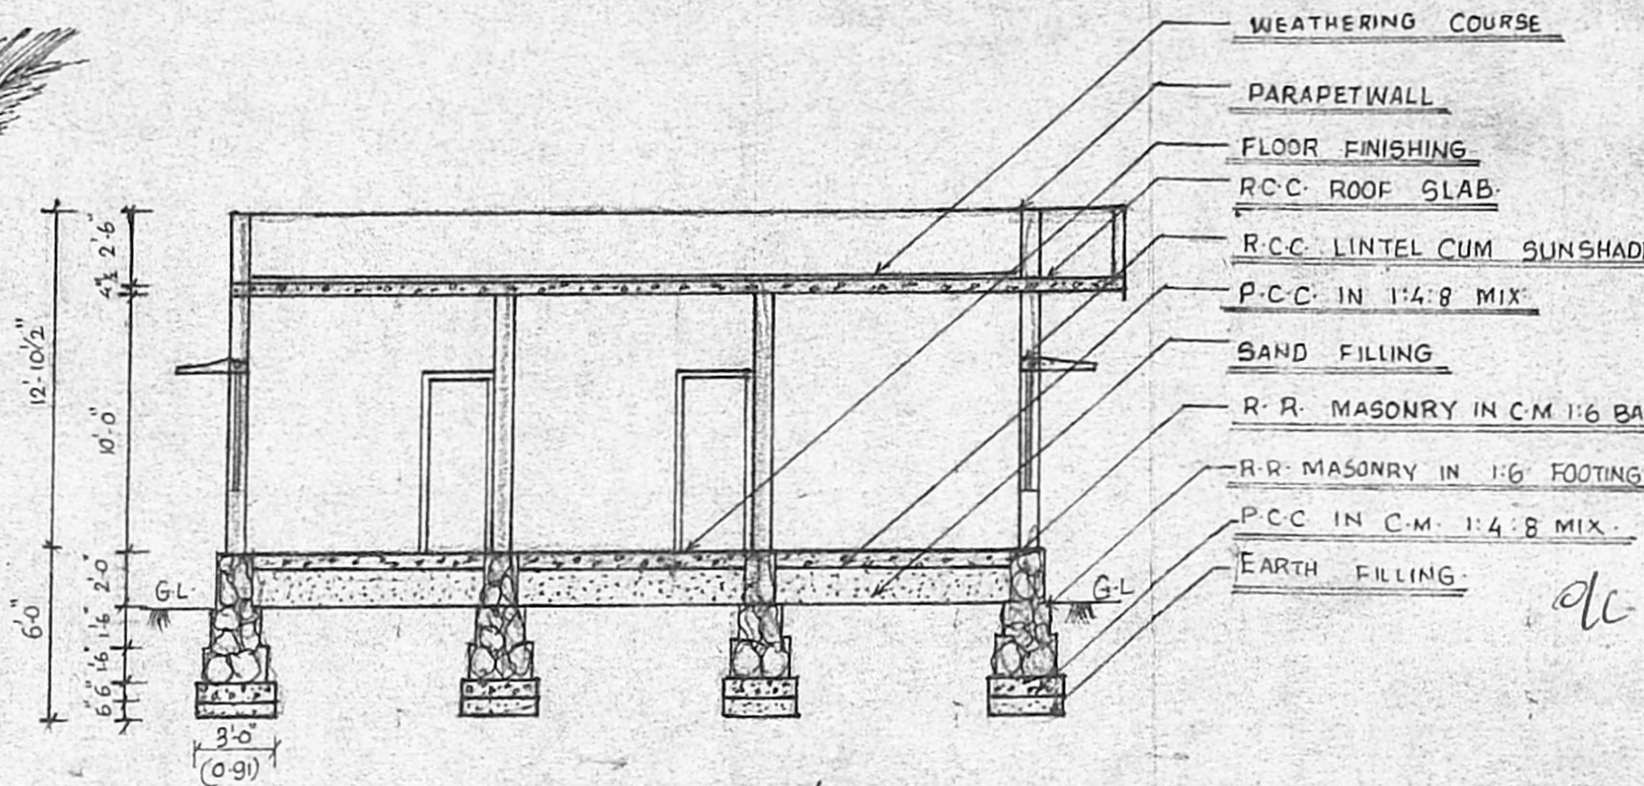


SECTION ON 'AB'

Planning Permit No. **A/25337/159/98**
APPROVED
 SUBJECT TO THE CONDITIONS IN THIS OFFICE LETTER
 No. **A/11986/98** Date **-8-98**
 LAYOUT HOUSE SITES
 FOR MEMBER SECRETARY
 CHENNAI METROPOLITAN
 DEVELOPMENT AUTHORITY
 CHENNAI - 600 008

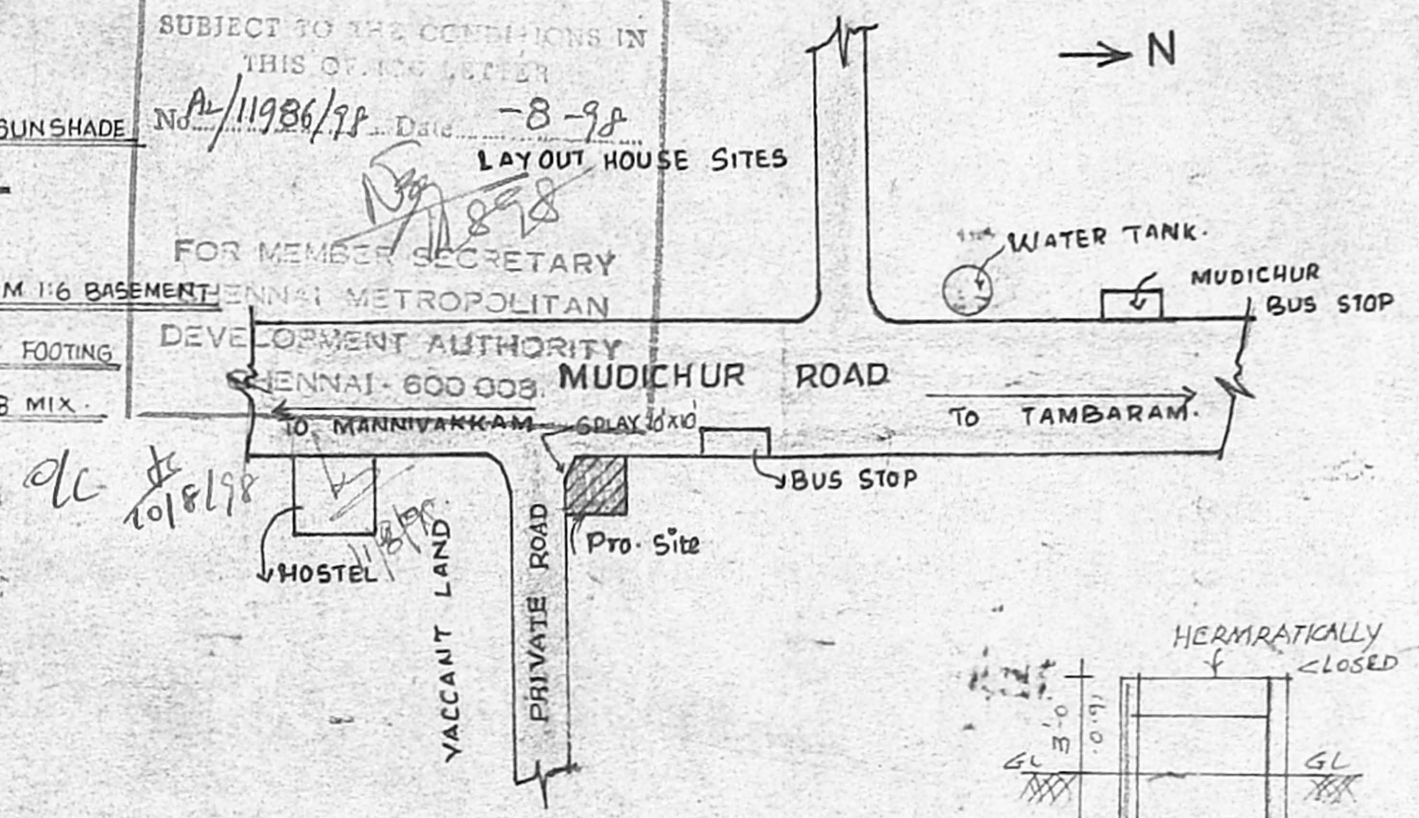


KEY PLAN

(NOT TO SCALE)

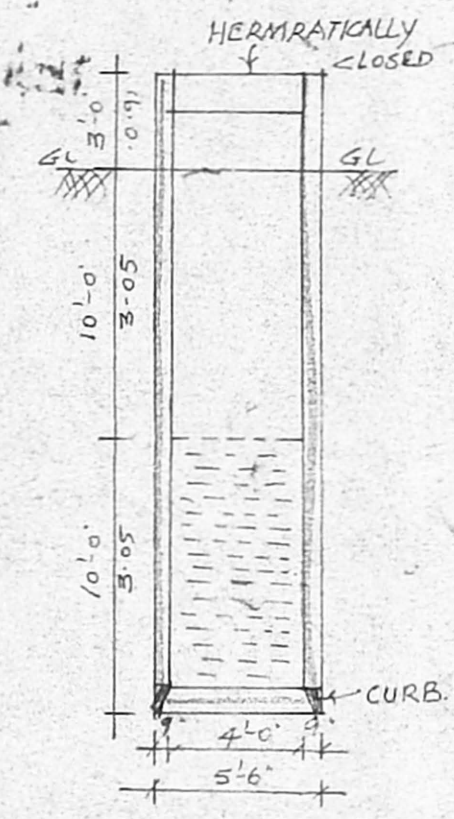


WELL DETAILS

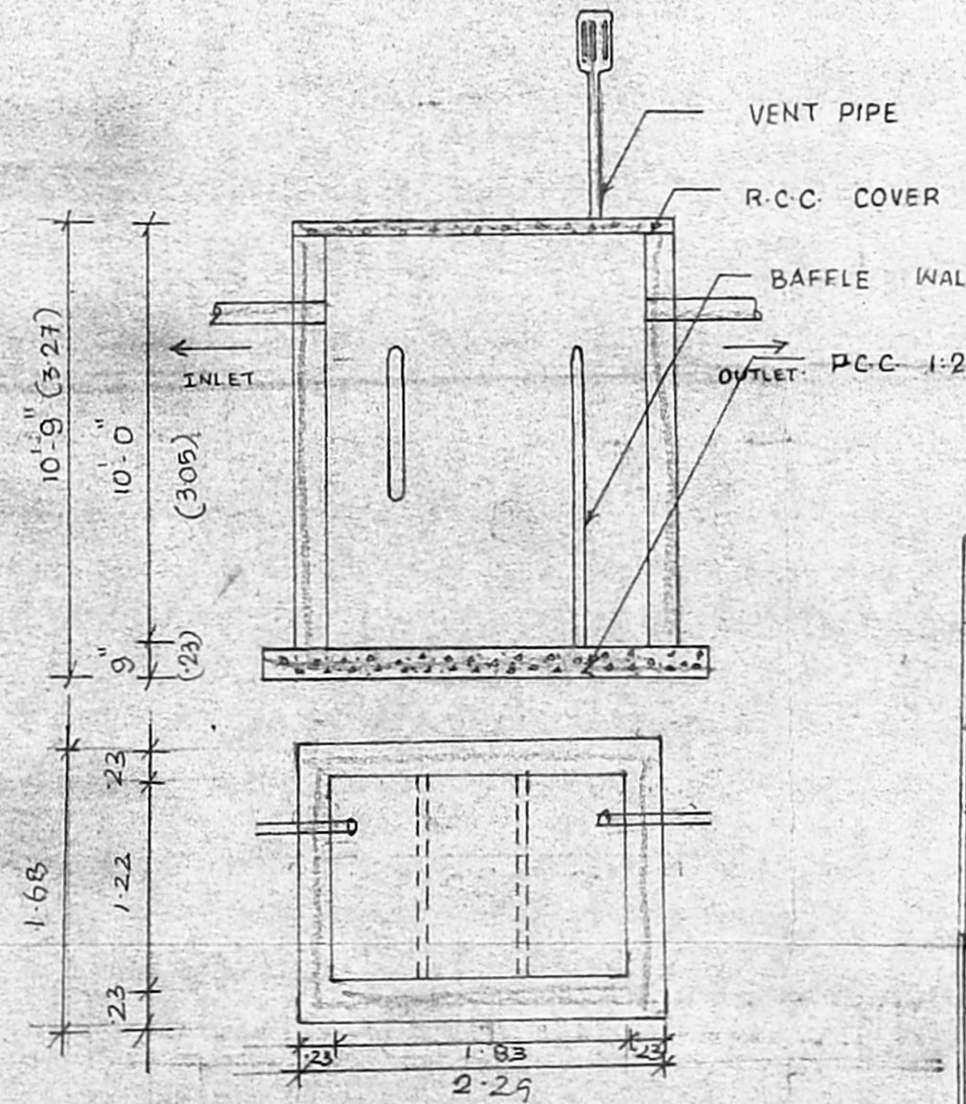


SEPTIC TANK DETAILS

SCALE 1:200

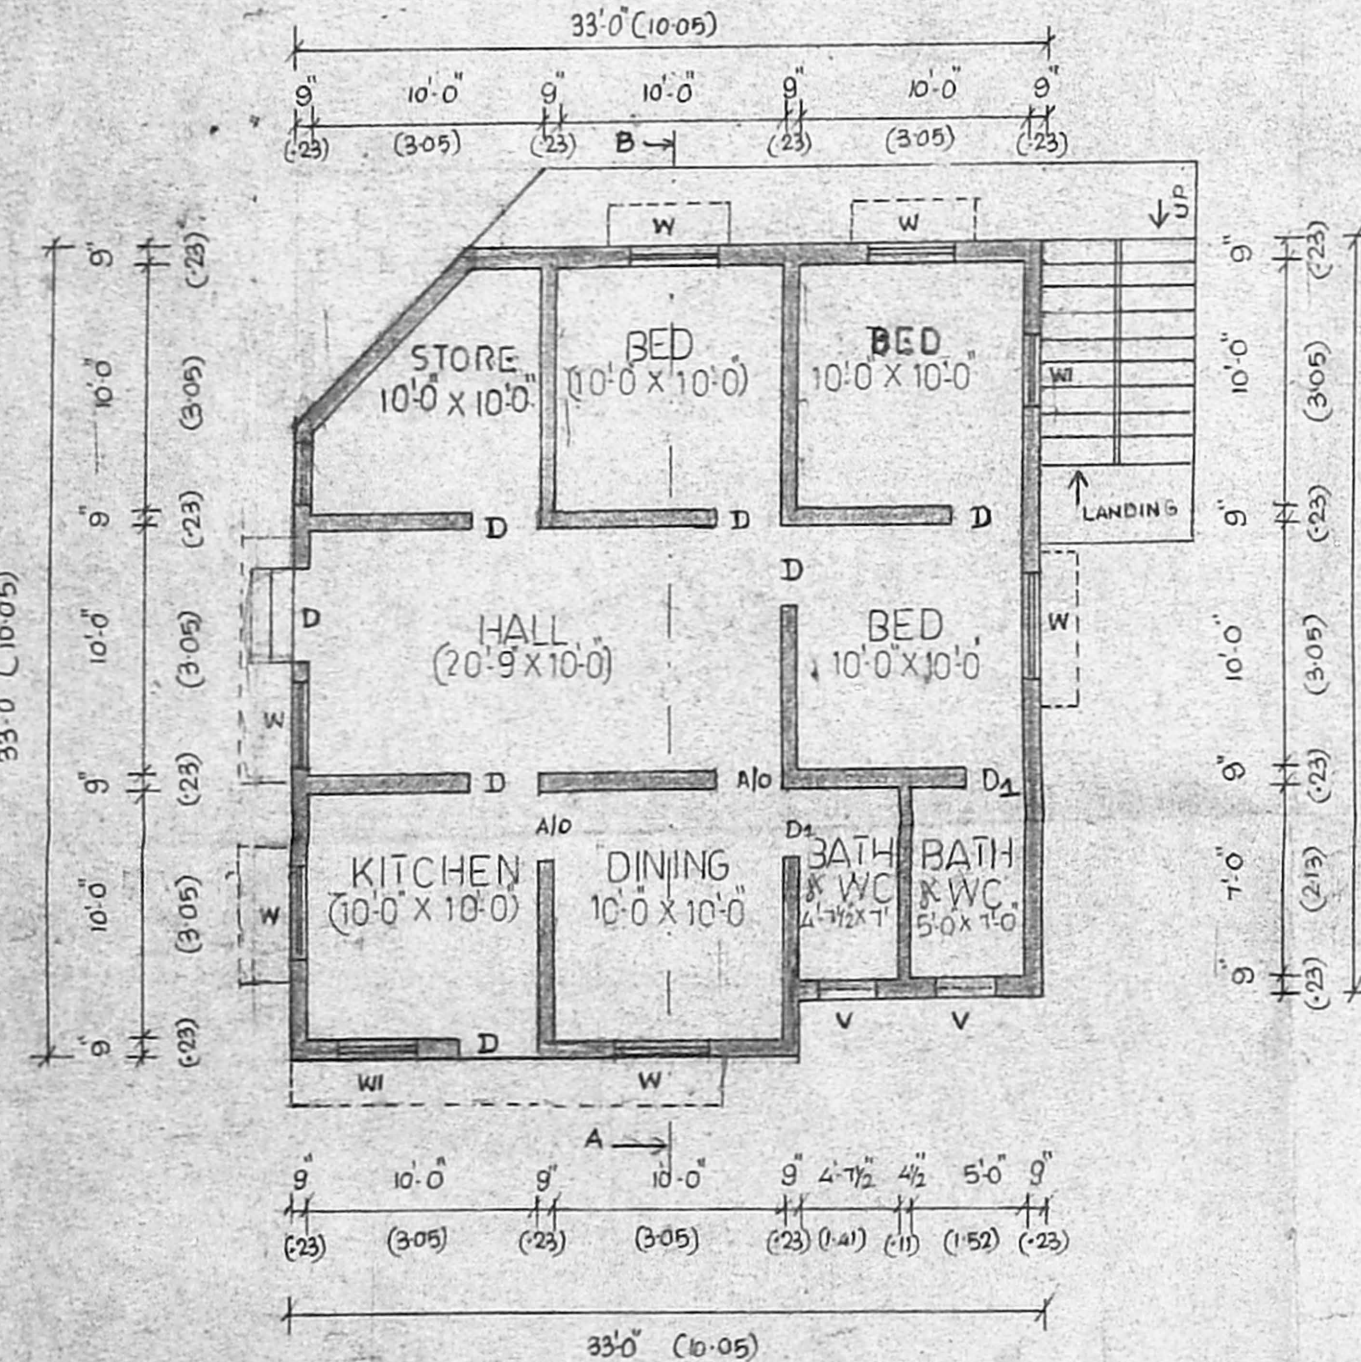

GROUND FLOOR PLAN

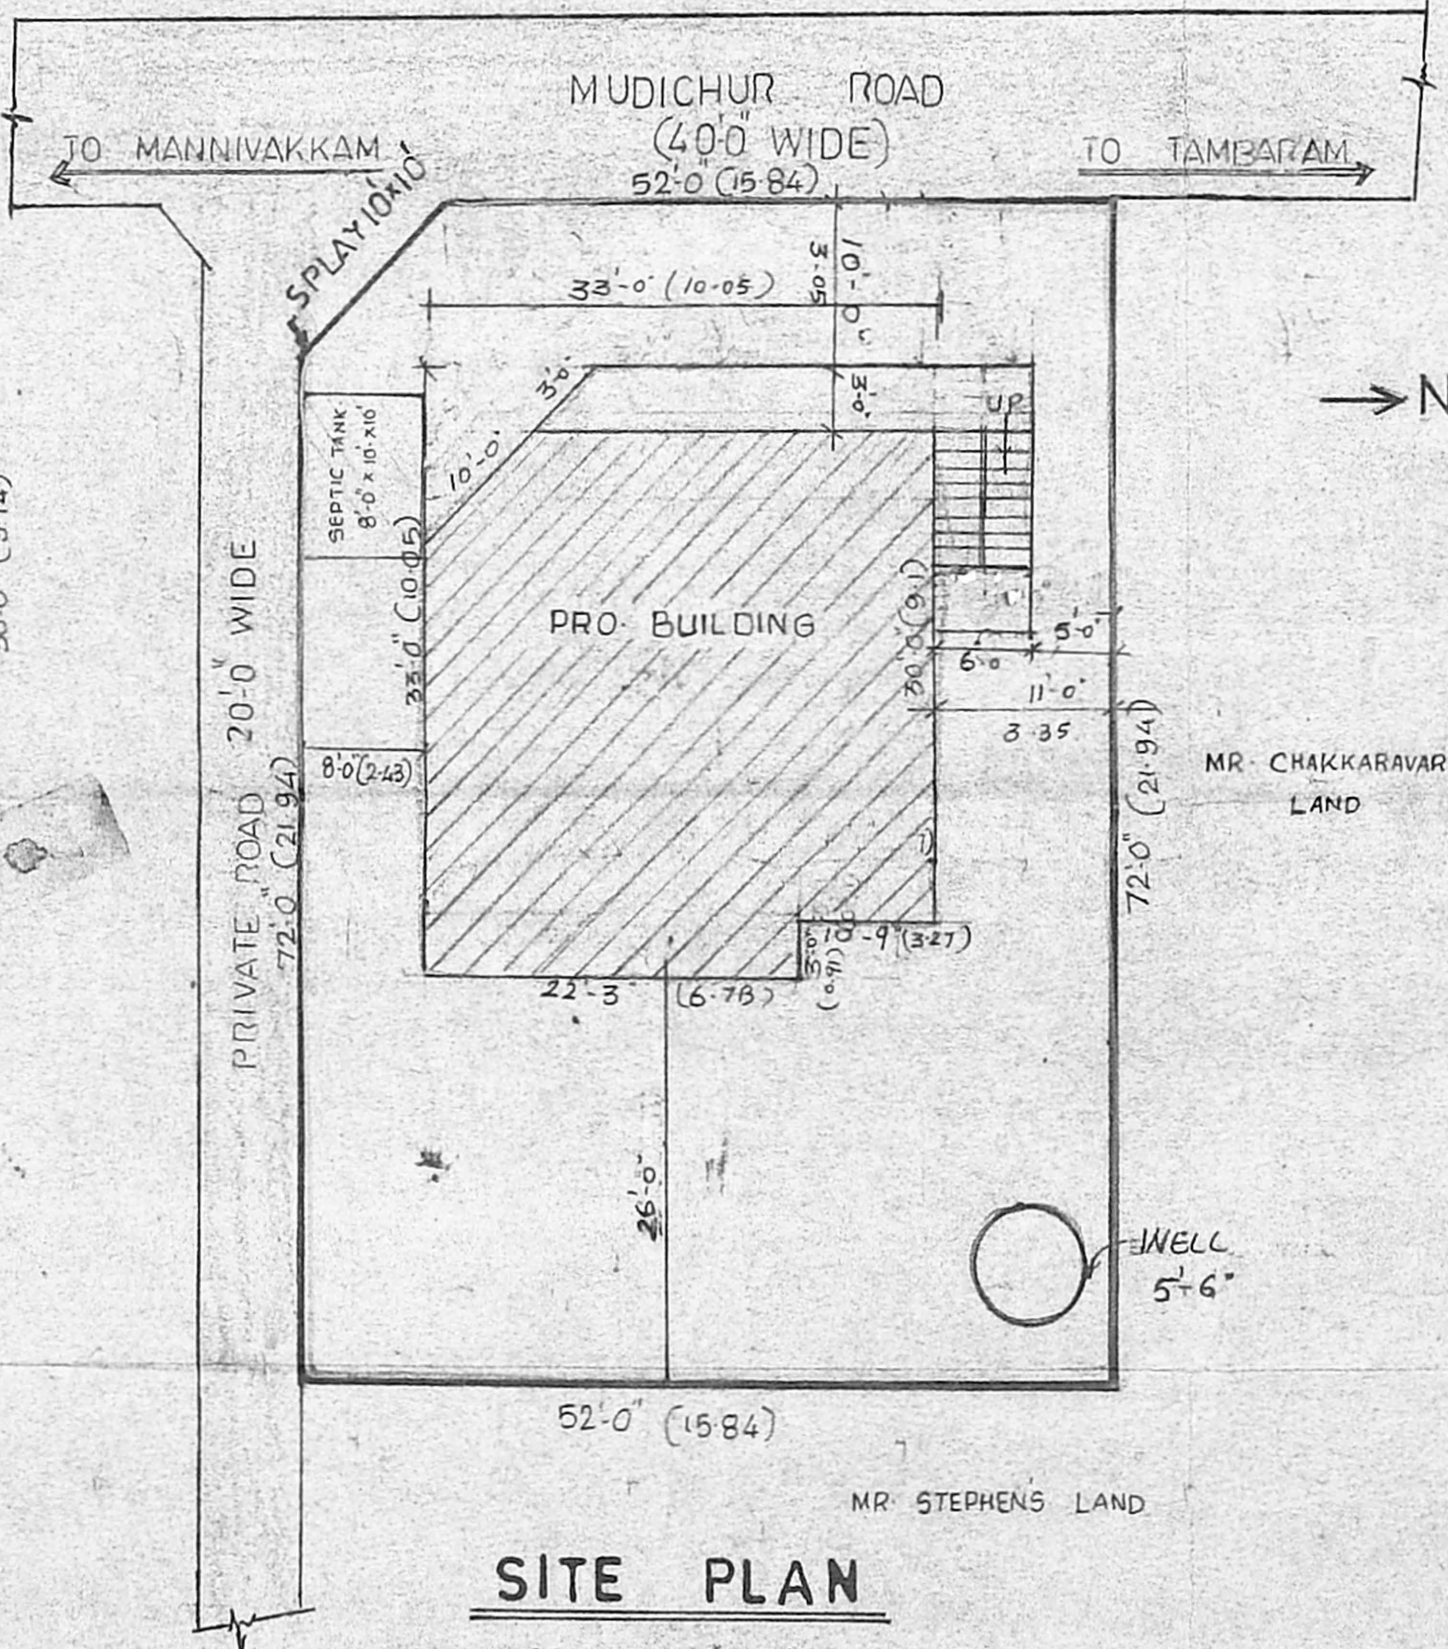

SITE PLAN

(SCALE 1:500)

PLAN SHOWING THE PROPOSED CONSTRUCTION OF RESIDENTIAL BUILDING IN S.NO: 280/240 OF 168 MUDICHUR VILLAG CHENGLEPET DISTRICT. (St. Thomas Mount Panchayat Union Limits)

SCALE 1:100

JOINERY DETAILS	SQ-FT	SQ-M
W WINDOW	4.0 X 4.6	1.21 X 1.37
W1 WINDOW	3.0 X 3.6	0.91 X 1.06
D DOOR	3.6 X 7.0	1.06 X 2.13
D1 DOOR	3.0 X 7.0	0.91 X 2.13
V VENTILATOR	2.8 X 2.6	0.76 X 0.76

AREA DETAILS	SQ-FT	SQ-M
PLOT AREA	3744.0	347.96
PLINTH AREA	1056.75	98.21
COVERAGE	28.23%	
F.S.I	0.28	

COLOUR INDEX
PROPOSED BOUNDARY ROAD

STAIRCASE DETAILS
WIDTH 91 CMS
TREAD 23 CMS
RISER 17 CMS

TECHCONS ASSOCIATES
 8A SIVANANDAM ST,
 WEST TAMBARAM,
 CHENNAI 45.
 PAGER NO: 9628 461904

OWNER'S SIGNATURE
V. Prabhavathi
 LICENSED SURVEYOR

M. XAVIER DCE
 Consulting Engineer, Licence SURVEYOR
 (TAMBARAM MUNICIPALITY)
 NO. 8-A, SIVAMANDHAM STREET
 WEST TAMBARAM, CHENNAI - 600045