


PLAN SHOWING THE PROPOSED CONSTRUCTION OF RESIDENCE AT PLOT NO: 5, BALACHANDRA AVENUE, R/S NO: 164/1B AT RAJAKILPAKKAM VILLAGE, TAMBARAM TALUK, KANCHEEPURAM DISTRICT.

SEBBAKKAM TOWN PANCHAYAT

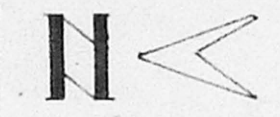

SCALE 1" = 8'-0" (1:100)

AREA DETAILS

SITE EXTENT	1885	SGFT	175.19	SQM
GROUND FLOOR	840	SGFT	78.07	SQM
FIRST FLOOR	840	SGFT	78.07	SQM
TOTAL	1680	SGFT	156.13	SQM
F.S.I = 0.90 ; PLOT COVERAGE = 45 %				

COLOUR INDEX

- PRO. CONSTRUCTION
- EXISTING ROAD
- SITE BOUNDARY


SCHEDULE OF JOINERIES

D DOOR	3'-3" X 7'-0"
D1 DOOR	3'-0" X 7'-0"
D2 DOOR	2'-6" X 6'-6"
W WINDOW	4'-6" X 4'-6"
W1 WINDOW	4'-0" X 4'-5"
V VENTILATOR	2'-6" X 2'-0"

OWNER NAME
D. Mohan


D. MOHAN, D.C.E
LICENCED SURVEYOR
REGD: NO: 468
CORPORATION OF MADRAS
No. 1, G.S.T. Road, (Second Floor)
TAMBARAM SANATORIUM,
MADRAS-600 047.
Phone: 404667

LICENCED SURVEYOR

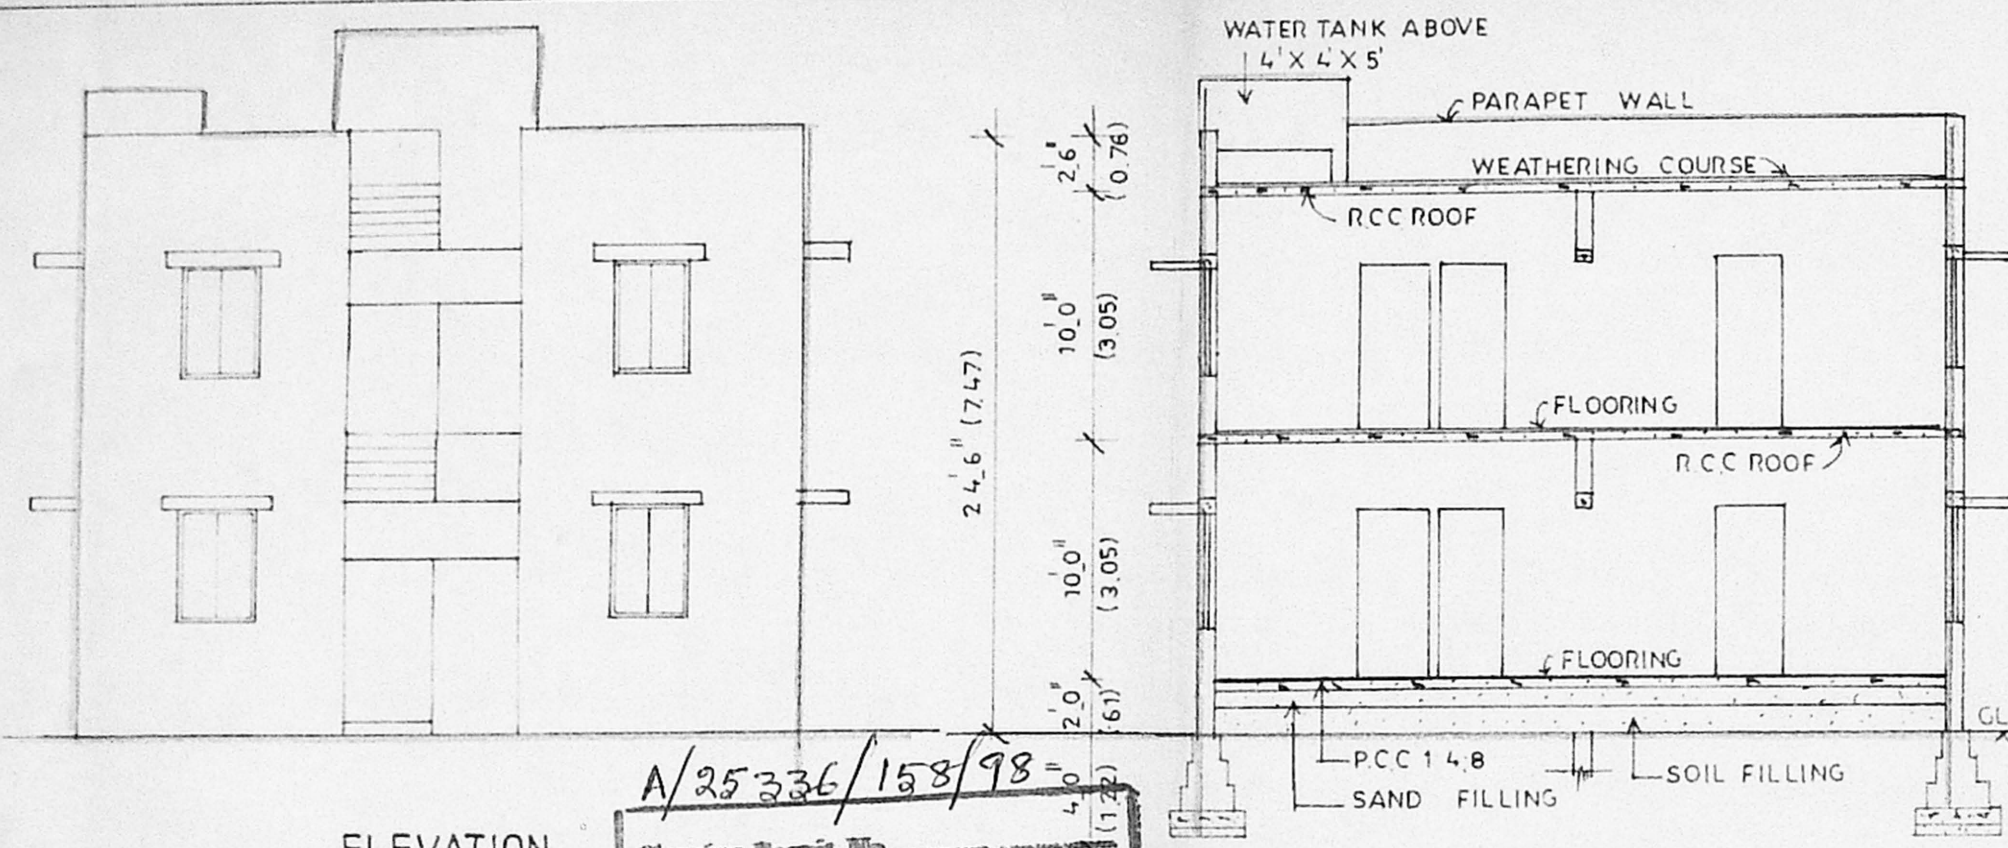


ELEVATION

SECTION ON 'AB'

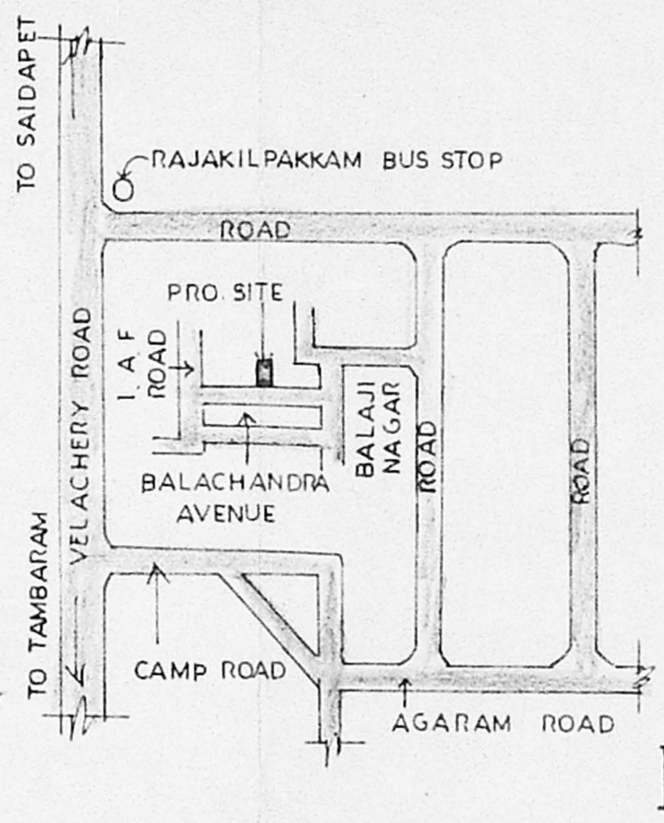


KEY PLAN (NOT TO SCALE)

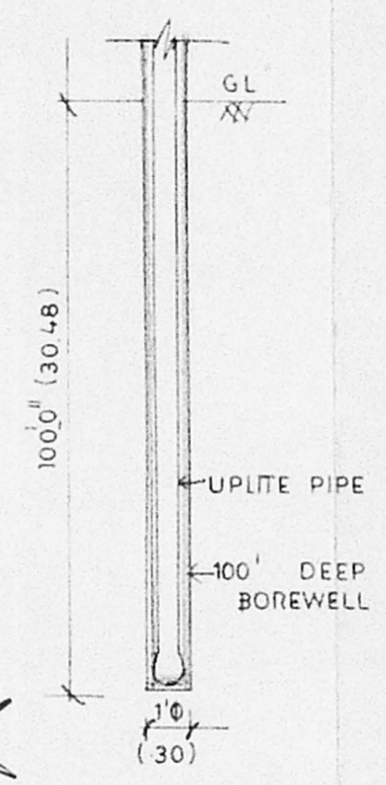


BOREWELL


A/25336/158/98
Planning Permit No.
APPROVED
SUBJECT TO THE CONDITIONS IN THIS OFFICE LETTER.
A/2/12/115/98 Date 8-98
FOR MEMBER SECRETARY
CHENNAI METROPOLITAN
DEVELOPMENT AUTHORITY
CHENNAI - 600 005

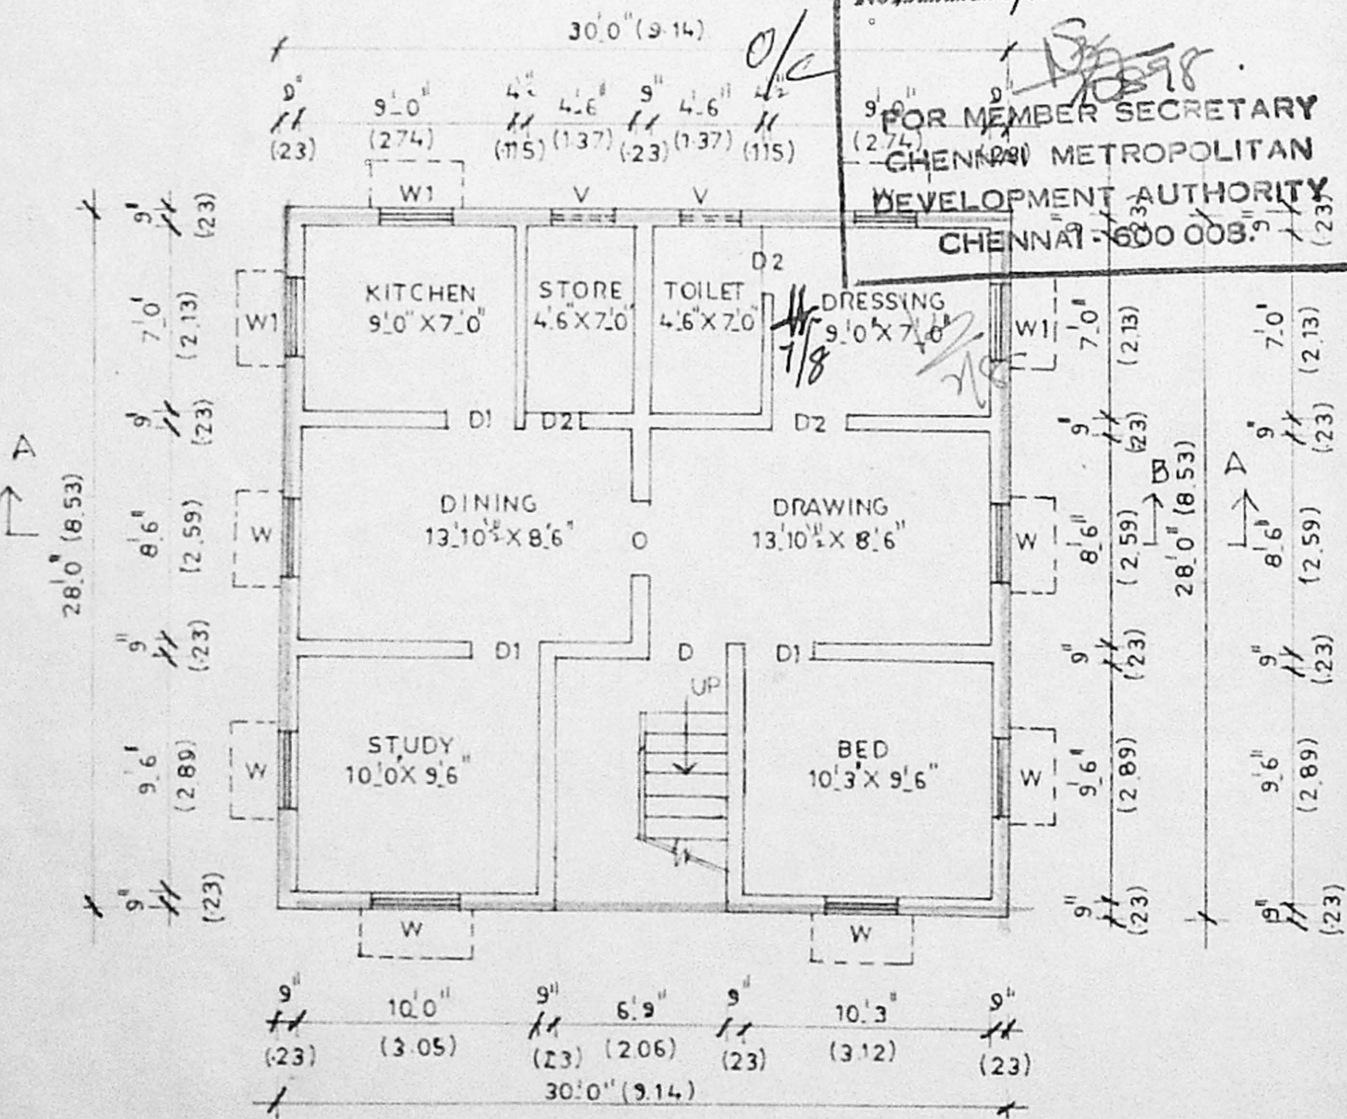


GROUND FLOOR PLAN

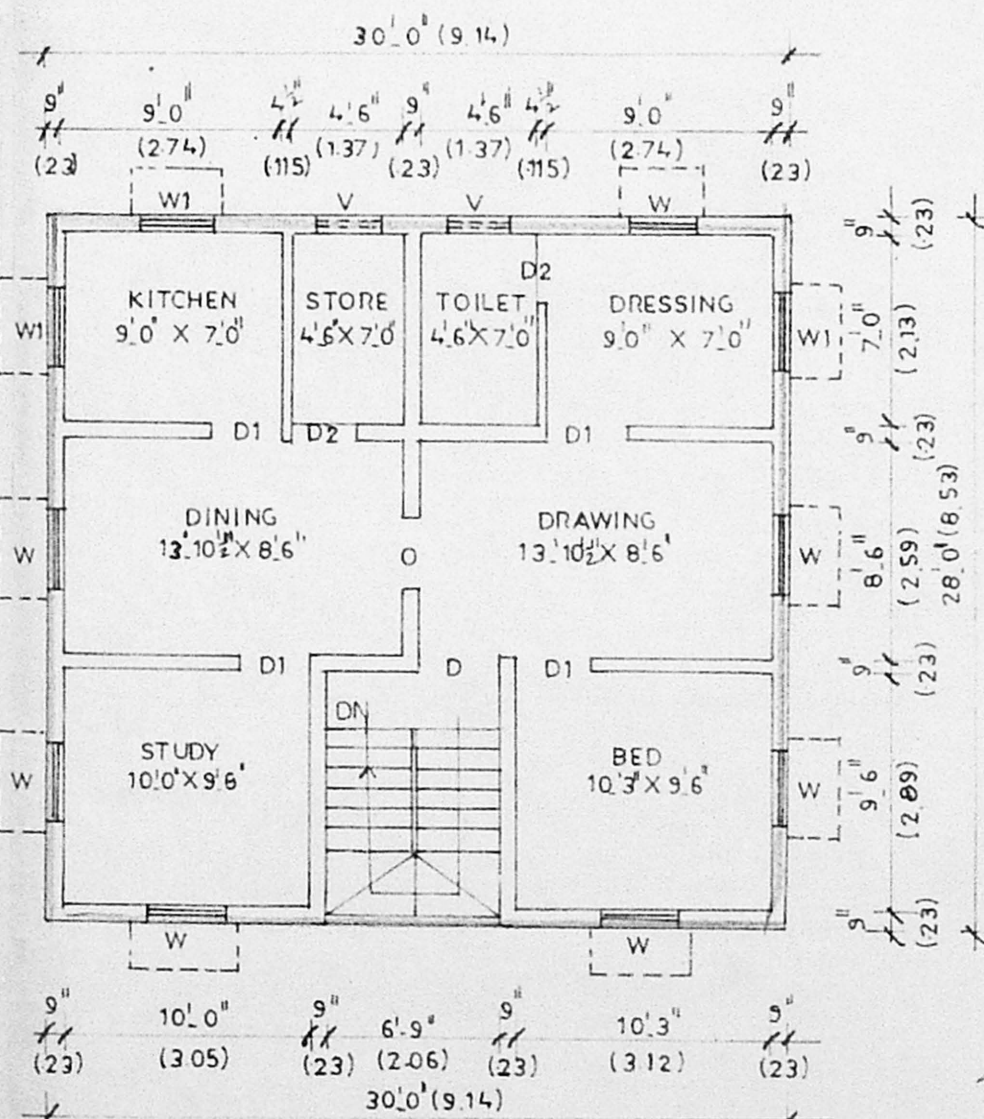


FIRST FLOOR PLAN

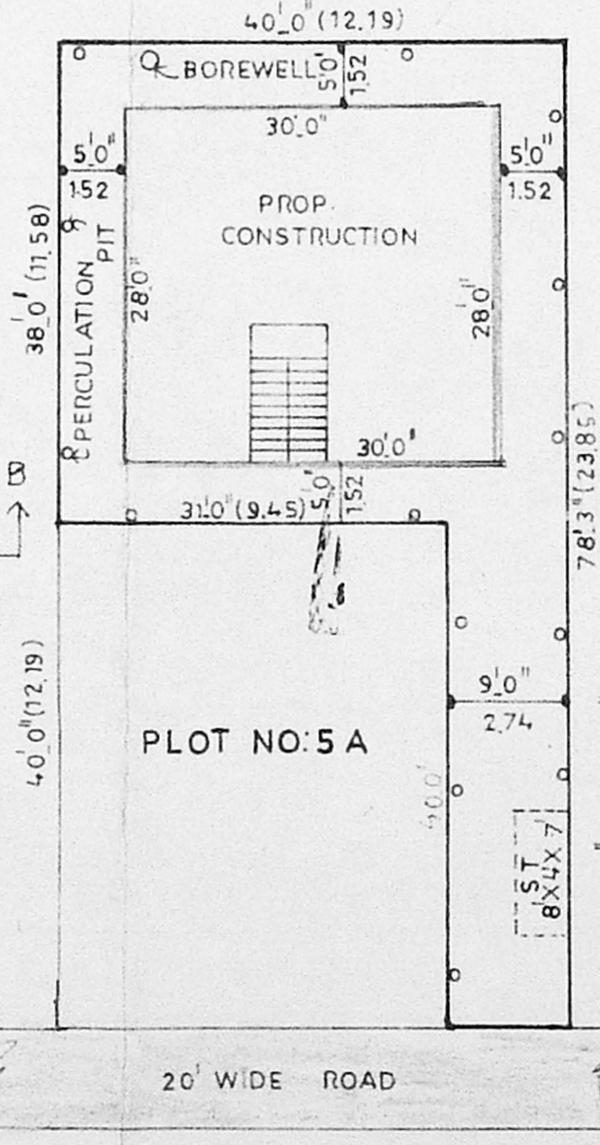


SITE PLAN (SCALE 1:16.0')

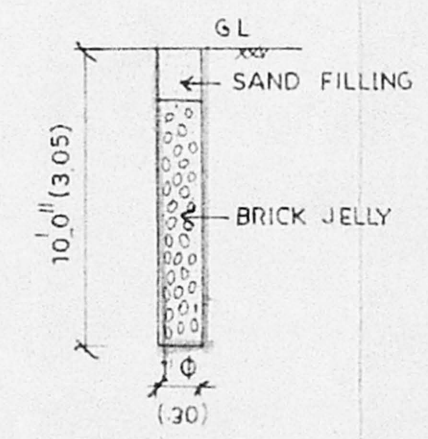

PERCOLATION PIT

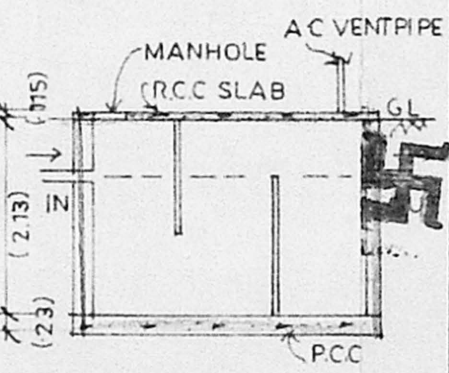

SECTION

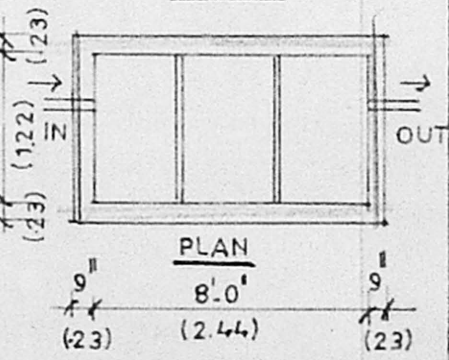

PLAN

SEPTIC TANK DETAILS