




RESIDUAL PLOT DETAILS SCALE:- 1"=16'

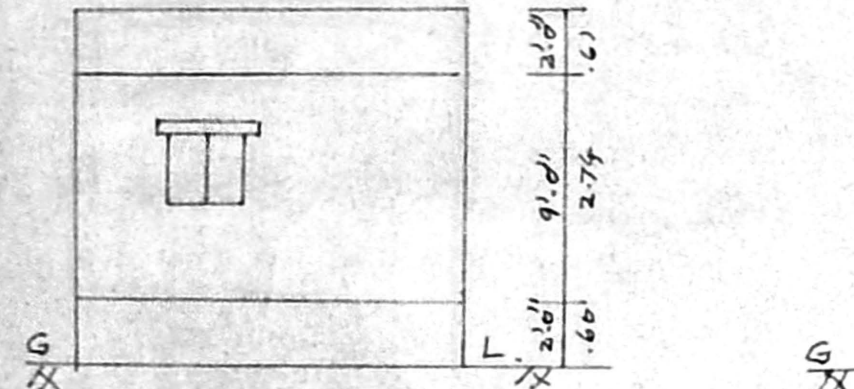


ELEVATION (FOR DEMOLITION)

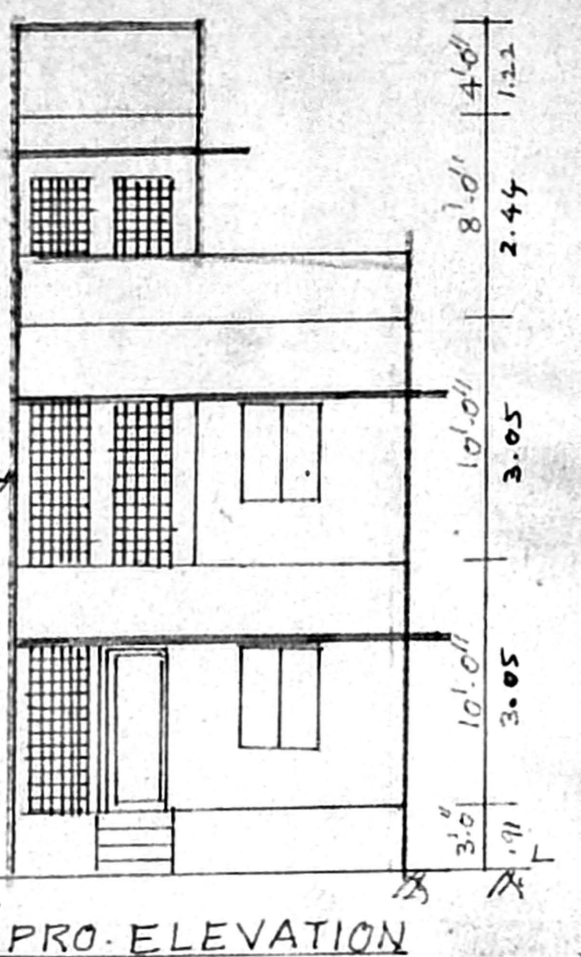

PRO. ELEVATION

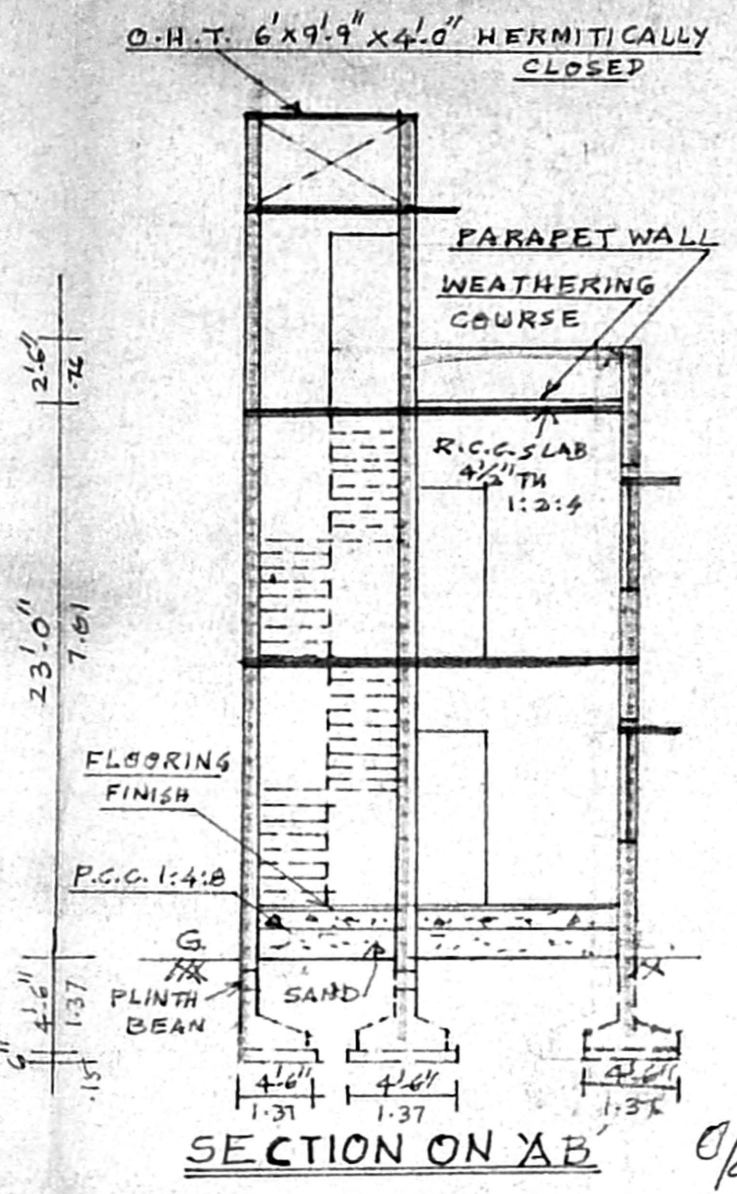

SECTION ON AB

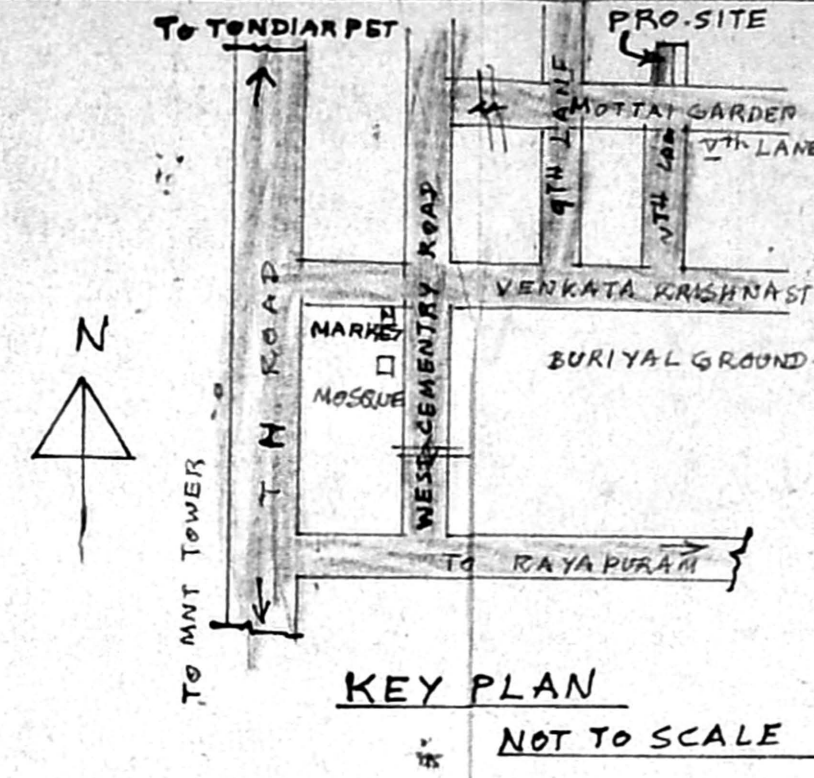

KEY PLAN NOT TO SCALE


Planning Permit No. A/25358/180/98

**APPROVED**


SUBJECT TO THE CONDITIONS IN THIS OFFICE LETTER.

No. A2/13033/98 Date 8-98


FOR MEMBER SECRETARY  
CHENNAI METROPOLITAN  
DEVELOPMENT AUTHORITY  
CHENNAI - 600 008.

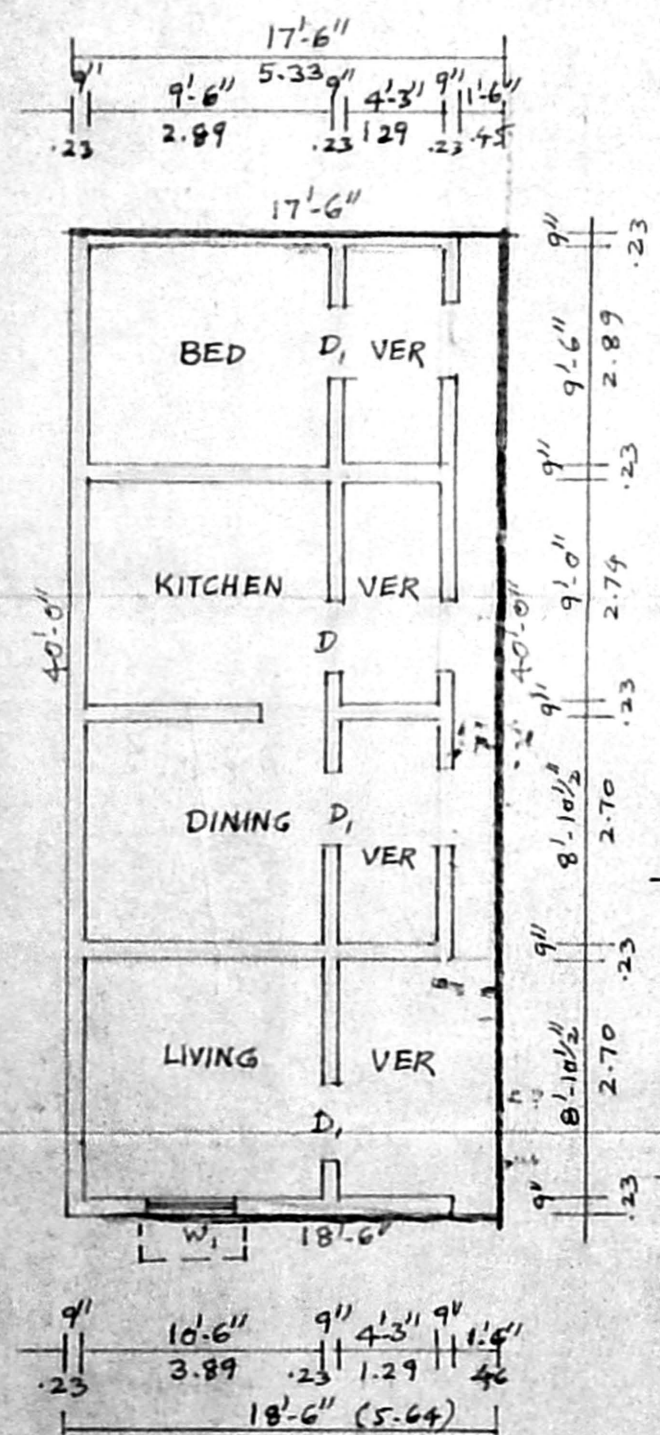


EXISTING GROUND FLOOR PLAN FOR DEMOLITION

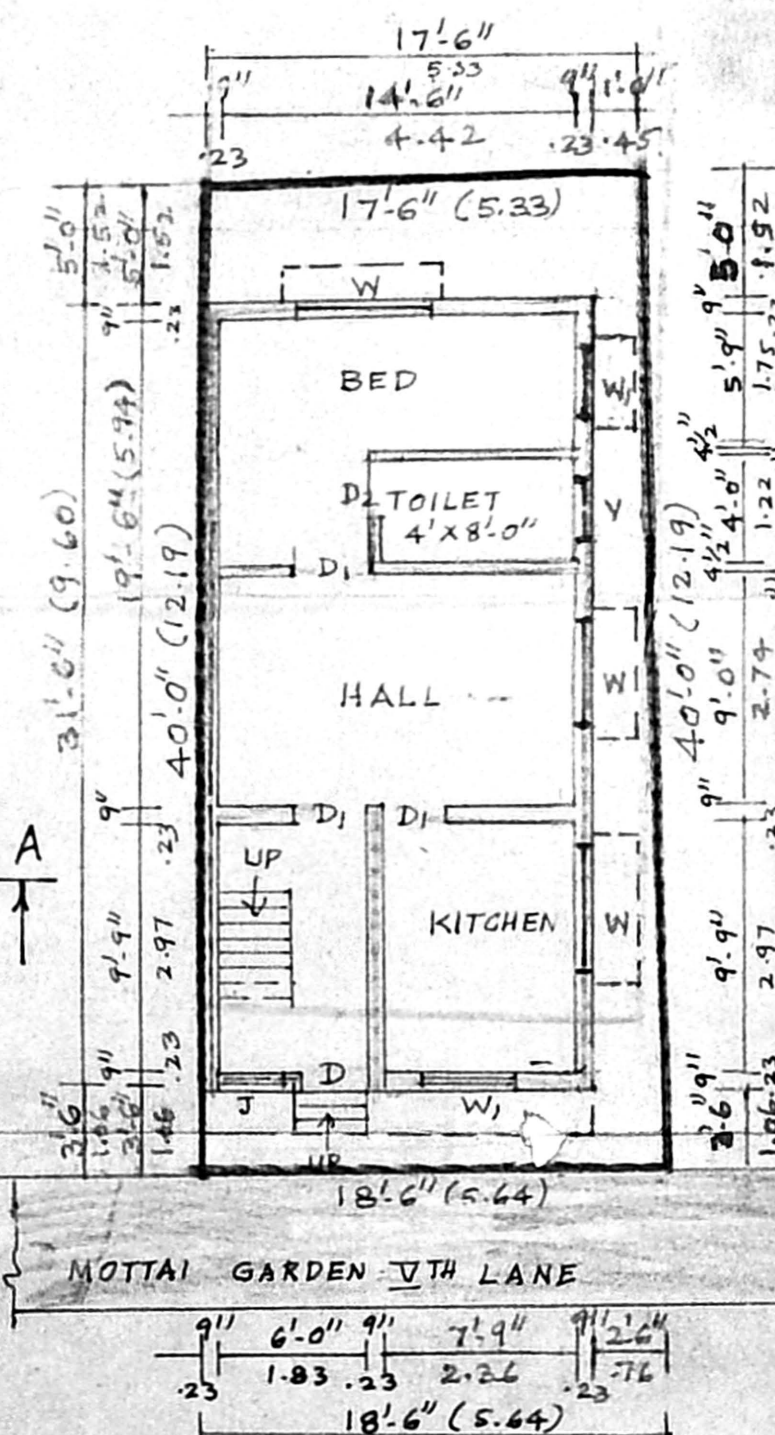

SITE PLAN CUM GROUND FLOOR PLAN (PROPOSED)

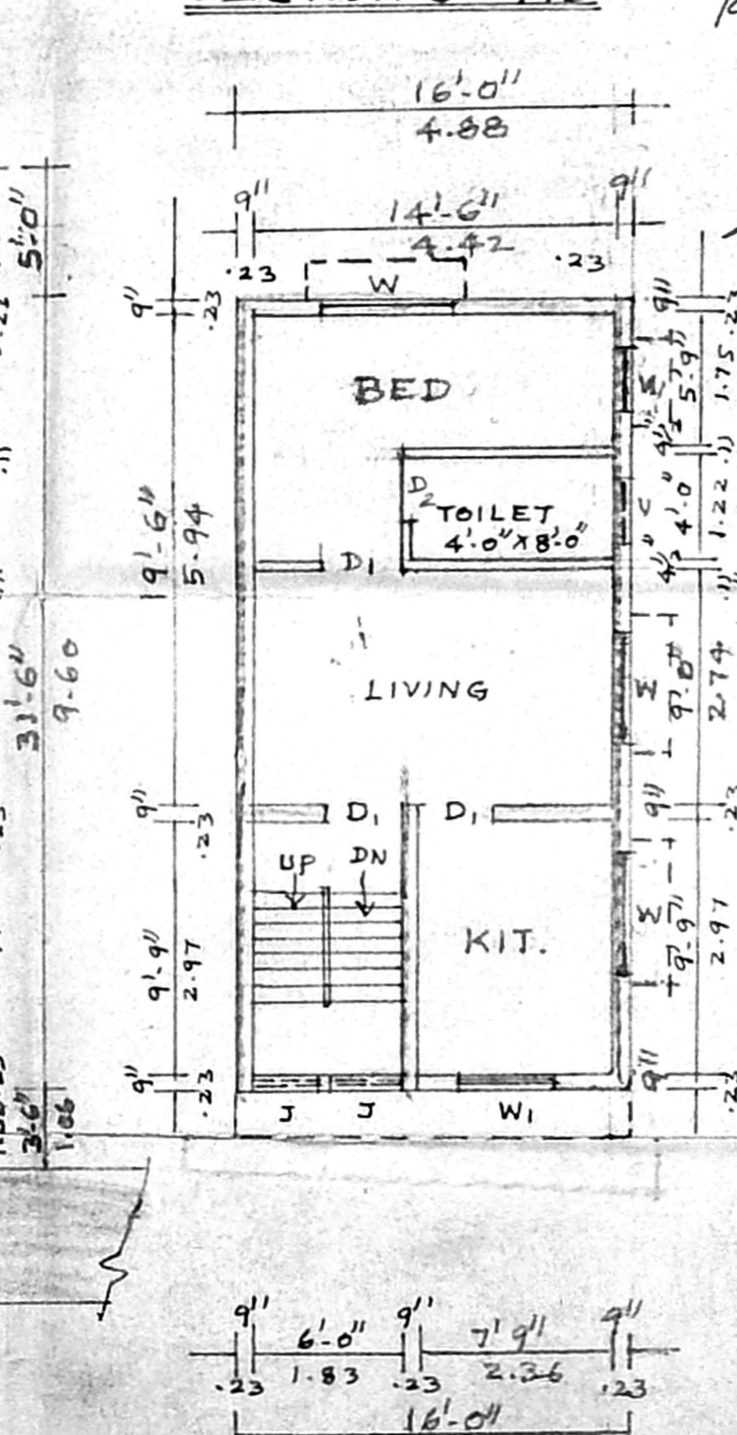

PROPOSED FIRST FLOOR PLAN

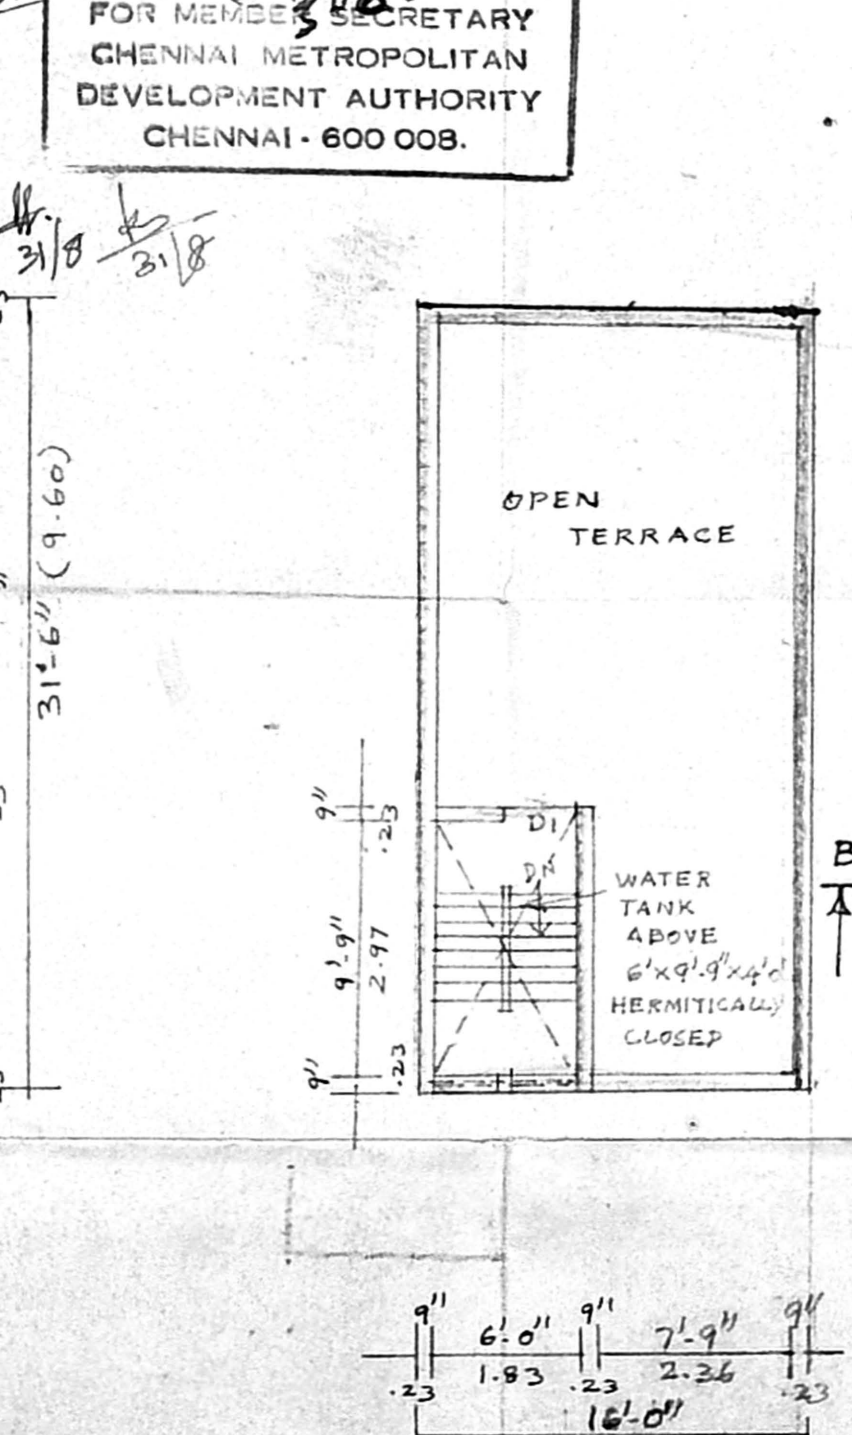

TERRACE FLOOR PLAN

**PLAN SHOWING THE PROPOSED CONSTRUCTION OF RESIDENTIAL BUILDING AT D.No.16/1 MOTTAI GARDEN VTHEANE OLD WASHHERMANPET, IN R.S.No. 2537/62 PART BLOCK No.40 OF TONDIAARPET VILLAGE, CHENNAI - 40**

SCALE:- 1"=8'-0"

**SCHEDULE OF JOINERY**

D DOOR	3'-3"x7'-0"	1.00x2.13
D1 DOOR	3'-0"x7'-0"	0.91x2.13
D2 DOOR	2'-6"x7'-0"	0.76x2.13
W WINDOW	5'-0"x4'-6"	1.52x1.37
W1 WINDOW	3'-0"x4'-6"	0.91x1.37
V VENTILATOR	3'-0"x2'-0"	0.91x0.61
J R.C.C. JALLY	2'-6"x7'-0"	0.76x2.13

**AREA STATEMENT**

PLOT AREA	= 720 SQ.FT	66.89 M <sup>2</sup>
GROUND FLOOR	= 504 "	46.82 M <sup>2</sup>
FIRST FLOOR	= 504 "	46.82 M <sup>2</sup>
TOTAL FLOOR	= 1008 "	93.64 M <sup>2</sup>
PLOT COVERAGE	= 70%	F.S.I. = 1.40

**COLOUR INDEX**

PROPOSED	
ROAD	
SITE BOUNDARY	
DEMOLITION	

*Mirza B. Altaf Ahmed Baig*  
OWNER (MIRZA B. ALTAF AHMED BAIG)

**S. RANGAN, D.C.R.E.,**  
CONSULTING CIVIL ENGINEER AND  
LICENSED SURVEYOR CLASS II No.191  
CORPORATION OF CHENNAI AND AMBATTUR MUNICIPALITY  
No.52, MANICKA CHETTY STREET  
CHODLAI - CHENNAI - 600 112  
PH. 6415198

LICENSED SURVEYOR